


| COUNTY AND HIGHWAY | ROUTE AND SECTION | CLASS AND AGREEMENT |         | B. P. R. REGION DIVISION | SHEET NUMBER | TOTAL SHEETS |
|--------------------|-------------------|---------------------|---------|--------------------------|--------------|--------------|
|                    |                   | STATE               | FEDERAL |                          |              |              |
| 44.6               | 0.0               | 3.44                | —       | 4 WIS.                   | 4            |              |
| CONST. PROJECT     |                   |                     |         |                          |              |              |
|                    |                   |                     |         |                          |              |              |

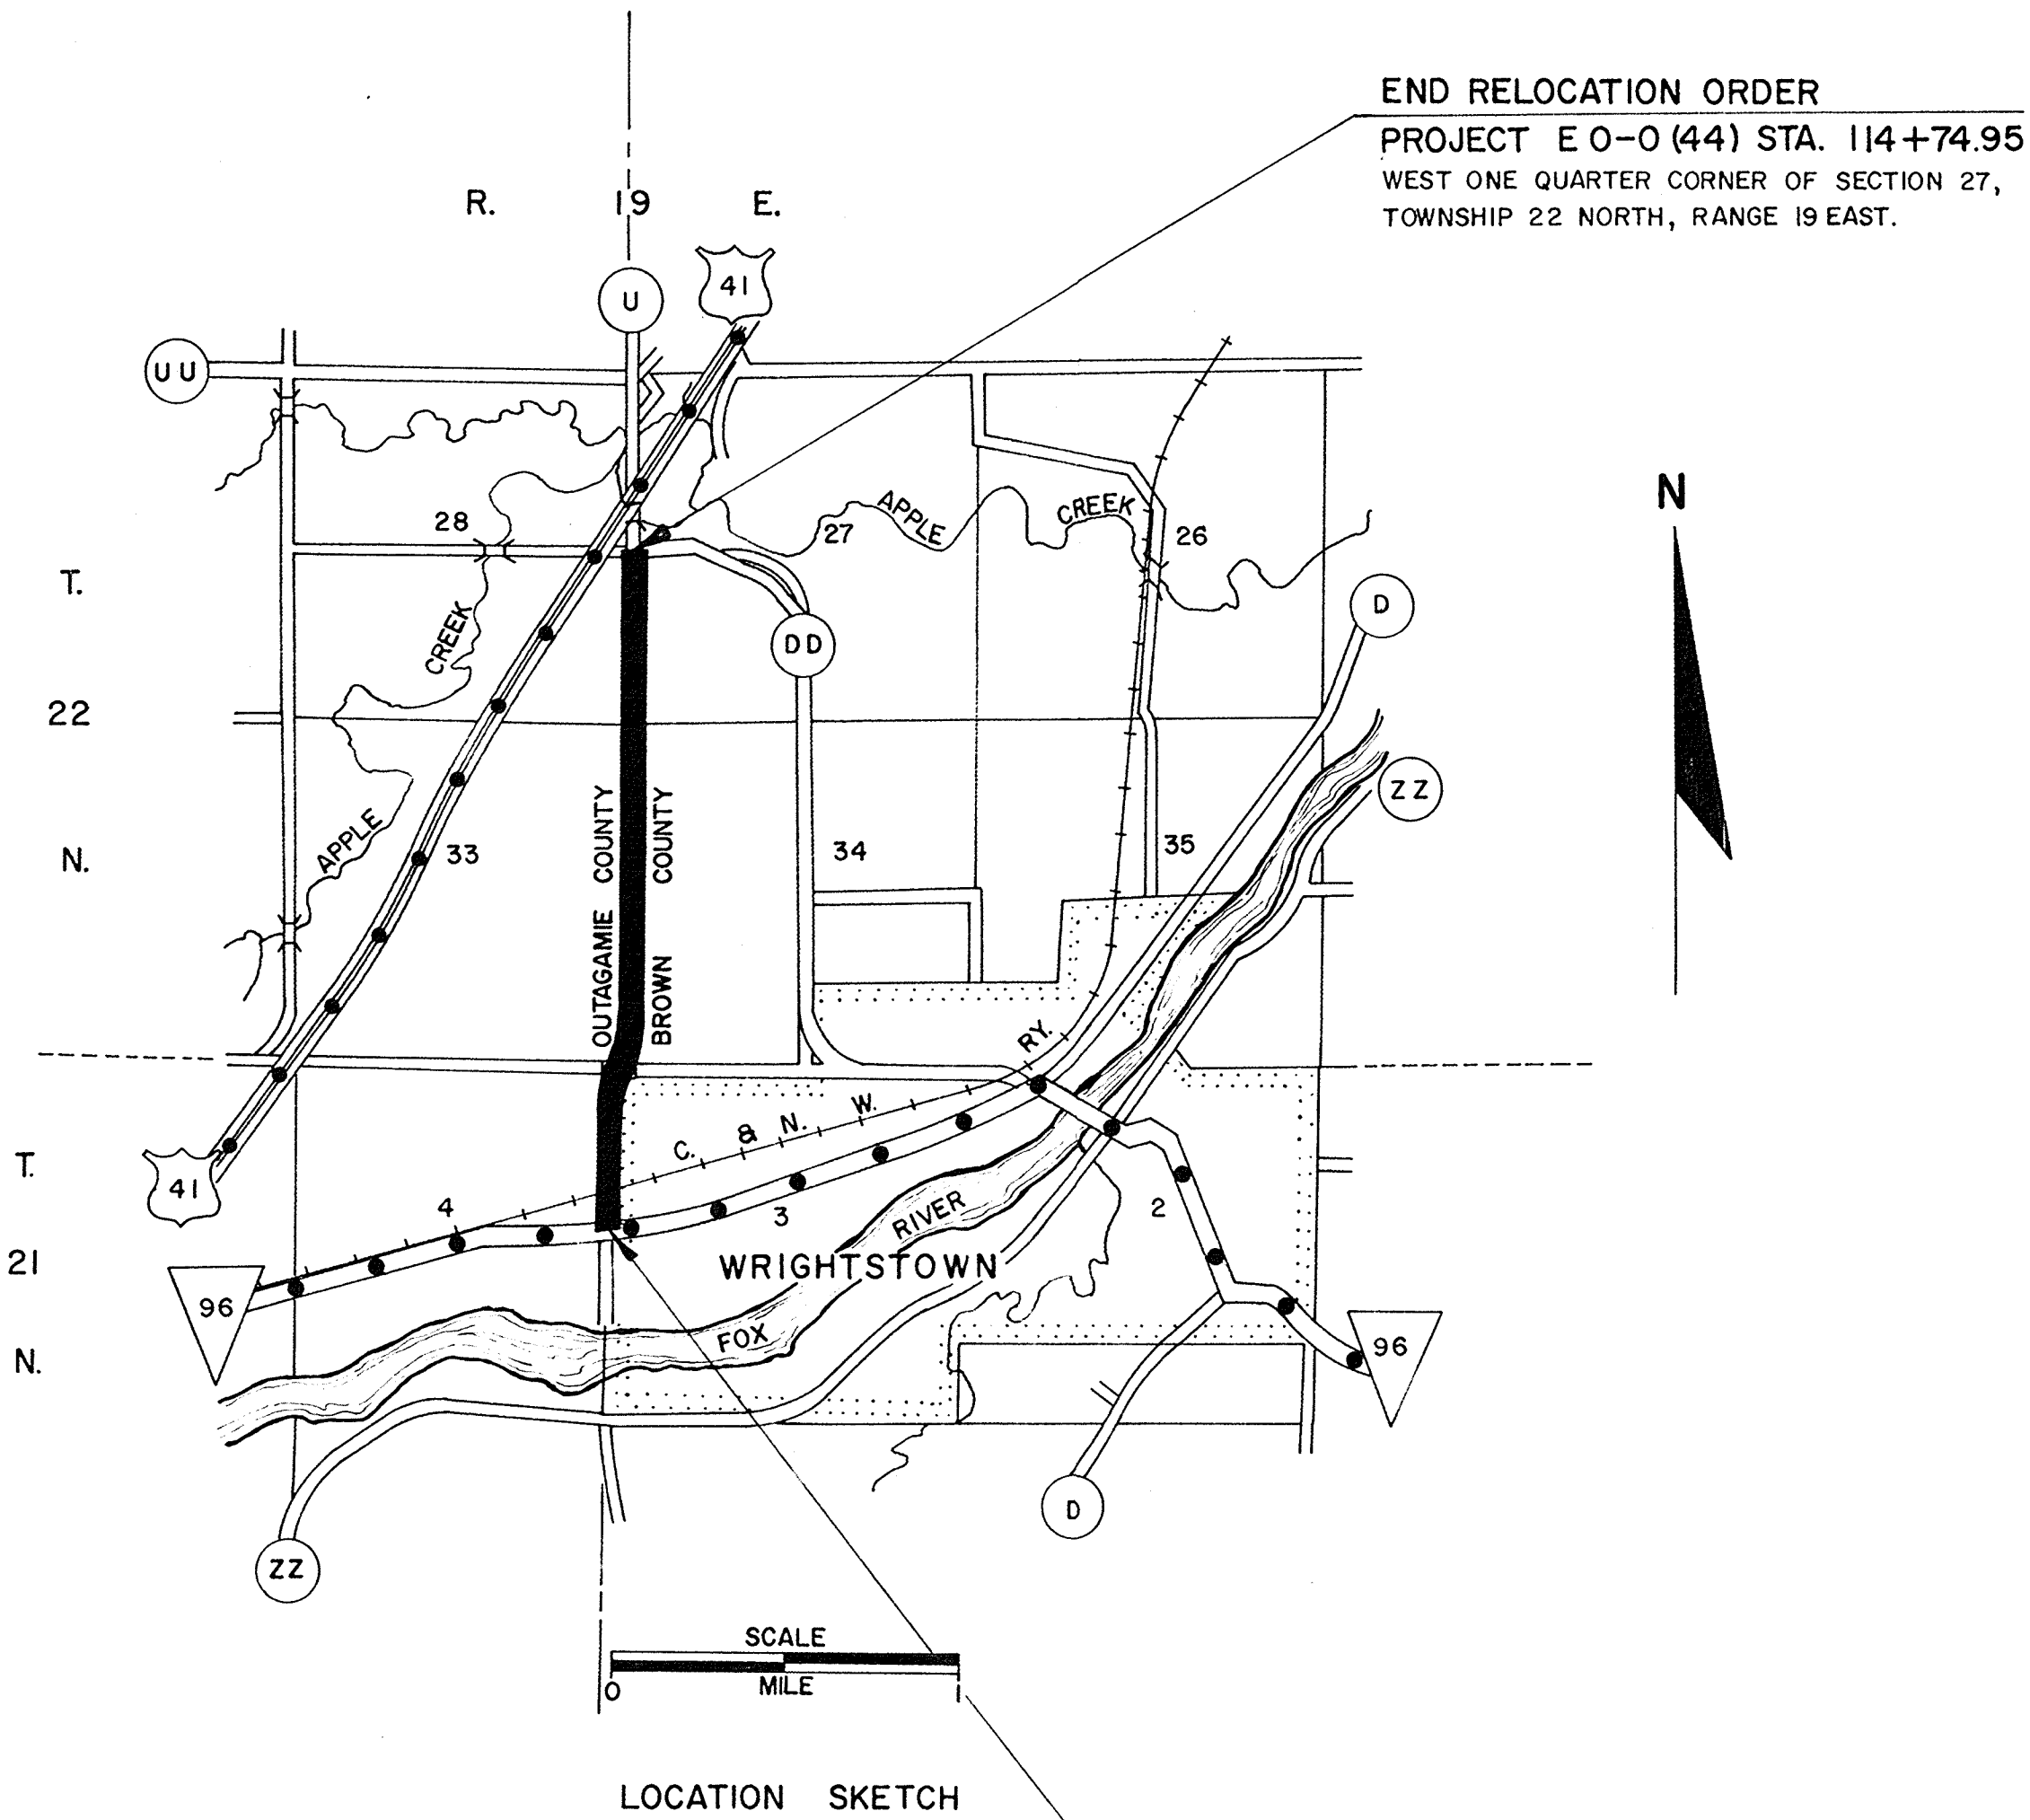

BEGIN RELOCATION ORDER  
PROJECT E O-O (44) STA. 10+02.52  
8.25 FEET EAST OF AND 202.52 FEET  
N. 1°-00' E. OF THE WEST ONE QUARTER  
CORNER OF SECTION 3, TOWNSHIP 21 NORTH,  
RANGE 19 EAST.

OUTAGAMIE COUNTY

| SCHEDULE OF LANDS AND INTERESTS REQUIRED |              |                                        |                    |       |                 |
|------------------------------------------|--------------|----------------------------------------|--------------------|-------|-----------------|
| PARCEL NUMBER                            | SHEET NUMBER | OWNER                                  | INTERESTS REQUIRED | ACRES | RODS OF FENCING |
| 1                                        | 4.1          | ROBERT SCHREURS                        | HIGHWAY EASEMENT   | 0.03  | —               |
| 2                                        | 4.1          | RUDOLPH BOWERS                         | "                  | 0.02  | —               |
| 3                                        | 4.1          | WIS. PUBLIC SERVICE CORP.              | QUIT CLAIM DEED    | 0.01  | —               |
| 4                                        | 4.1          | CHICAGO & NORTHWESTERN RAILWAY COMPANY | AGREEMENT          | —     | —               |
| 5                                        | 4.1          | NORBERT MICKE                          | HIGHWAY EASEMENT   | 0.06  | 27              |
| 6                                        | 4.1          | LEONARD F. VERBOOMEN                   | "                  | 0.50  | —               |
| 7                                        | 4.1 & 4.2    | CHARLES DE BROWER, HEIRS               | FEE                | 0.50  | 51              |
| 8                                        | 4.1          | GORDON KERRIGAN                        | HIGHWAY EASEMENT   | 0.17  | —               |
| 9                                        | 4.2          | NORBERT S. MEULEMANS                   | "                  | 0.46  | 6               |
| 10                                       | 4.2          | GERALD G. VAN ASTEN                    | "                  | 0.37  | —               |

BROWN COUNTY


| SCHEDULE OF LANDS AND INTERESTS REQUIRED |              |                                        |                    |       |
|------------------------------------------|--------------|----------------------------------------|--------------------|-------|
| PARCEL NUMBER                            | SHEET NUMBER | OWNER                                  | INTERESTS REQUIRED | ACRES |
| 1                                        | 4.1          | RUDOLPH BOWERS                         | FEE                | 0.12  |
| 2                                        | 4.1          | WIS. PUBLIC SERVICE CORP.              | QUIT CLAIM DEED    | 0.01  |
| 3                                        | 4.1          | CHICAGO & NORTHWESTERN RAILWAY COMPANY | AGREEMENT          | —     |
| 4                                        | 4.1          | NORBERT MICKE                          | FEE                | 2.59  |
| 5                                        | 4.1          | LEONARD F. VERBOOMEN                   | "                  | 0.06  |
| 6                                        | 4.1          | ROLAND N. ARNOLDUSSEN                  | "                  | 0.06  |
| 7                                        | 4.1 & 4.2    | NORBERT S. MEULEMANS                   | "                  | 0.29  |
| 8                                        | 4.2          | CHARLES DE BROWER, HEIRS               | "                  | 0.07  |
| 9                                        | 4.2          | IAN MEULEMANS                          | "                  | 0.35  |
| 10                                       | 4.2          | GERALD G. VAN ASTEN                    | "                  | 0.19  |

NOTE:  
BEARINGS SHOWN ON THIS PLAT ARE THE MAGNETIC  
BEARINGS OF EACH TANGENT TO THE NEAREST MINUTE.

| REVISION | DATE | STATE HIGHWAY COMMISSION OF WISCONSIN |                            |
|----------|------|---------------------------------------|----------------------------|
|          |      | PLAT OF RIGHT OF WAY REQUIRED         |                            |
|          |      | PROJECT E O-O (44)                    |                            |
|          |      | S.T.H. 96 — U.S.H. 41                 |                            |
|          |      | C.T.H. "U"                            | BROWN & OUTAGAMIE COUNTIES |
|          |      | SCALE                                 |                            |
|          |      | 0 200 400 FEET                        |                            |
|          |      | LENGTH 1.983 MILES                    | DATED NOV. 7, 1968         |



| COUNTY<br>AND<br>HIGHWAY | ROUTE<br>AND<br>SECTION | CLASS AND AGREEMENT |         | B. P. R.<br>REGION<br>DIVISION | SHEET<br>NUMBER | TOTAL<br>SHEETS |
|--------------------------|-------------------------|---------------------|---------|--------------------------------|-----------------|-----------------|
|                          |                         | STATE               | FEDERAL |                                |                 |                 |
| 44.6                     | 0.0                     | 3.44                | —       | 4<br>WIS.                      | 4.1             |                 |
| CONST. PROJECT           |                         |                     |         |                                |                 |                 |
|                          |                         |                     |         |                                |                 |                 |

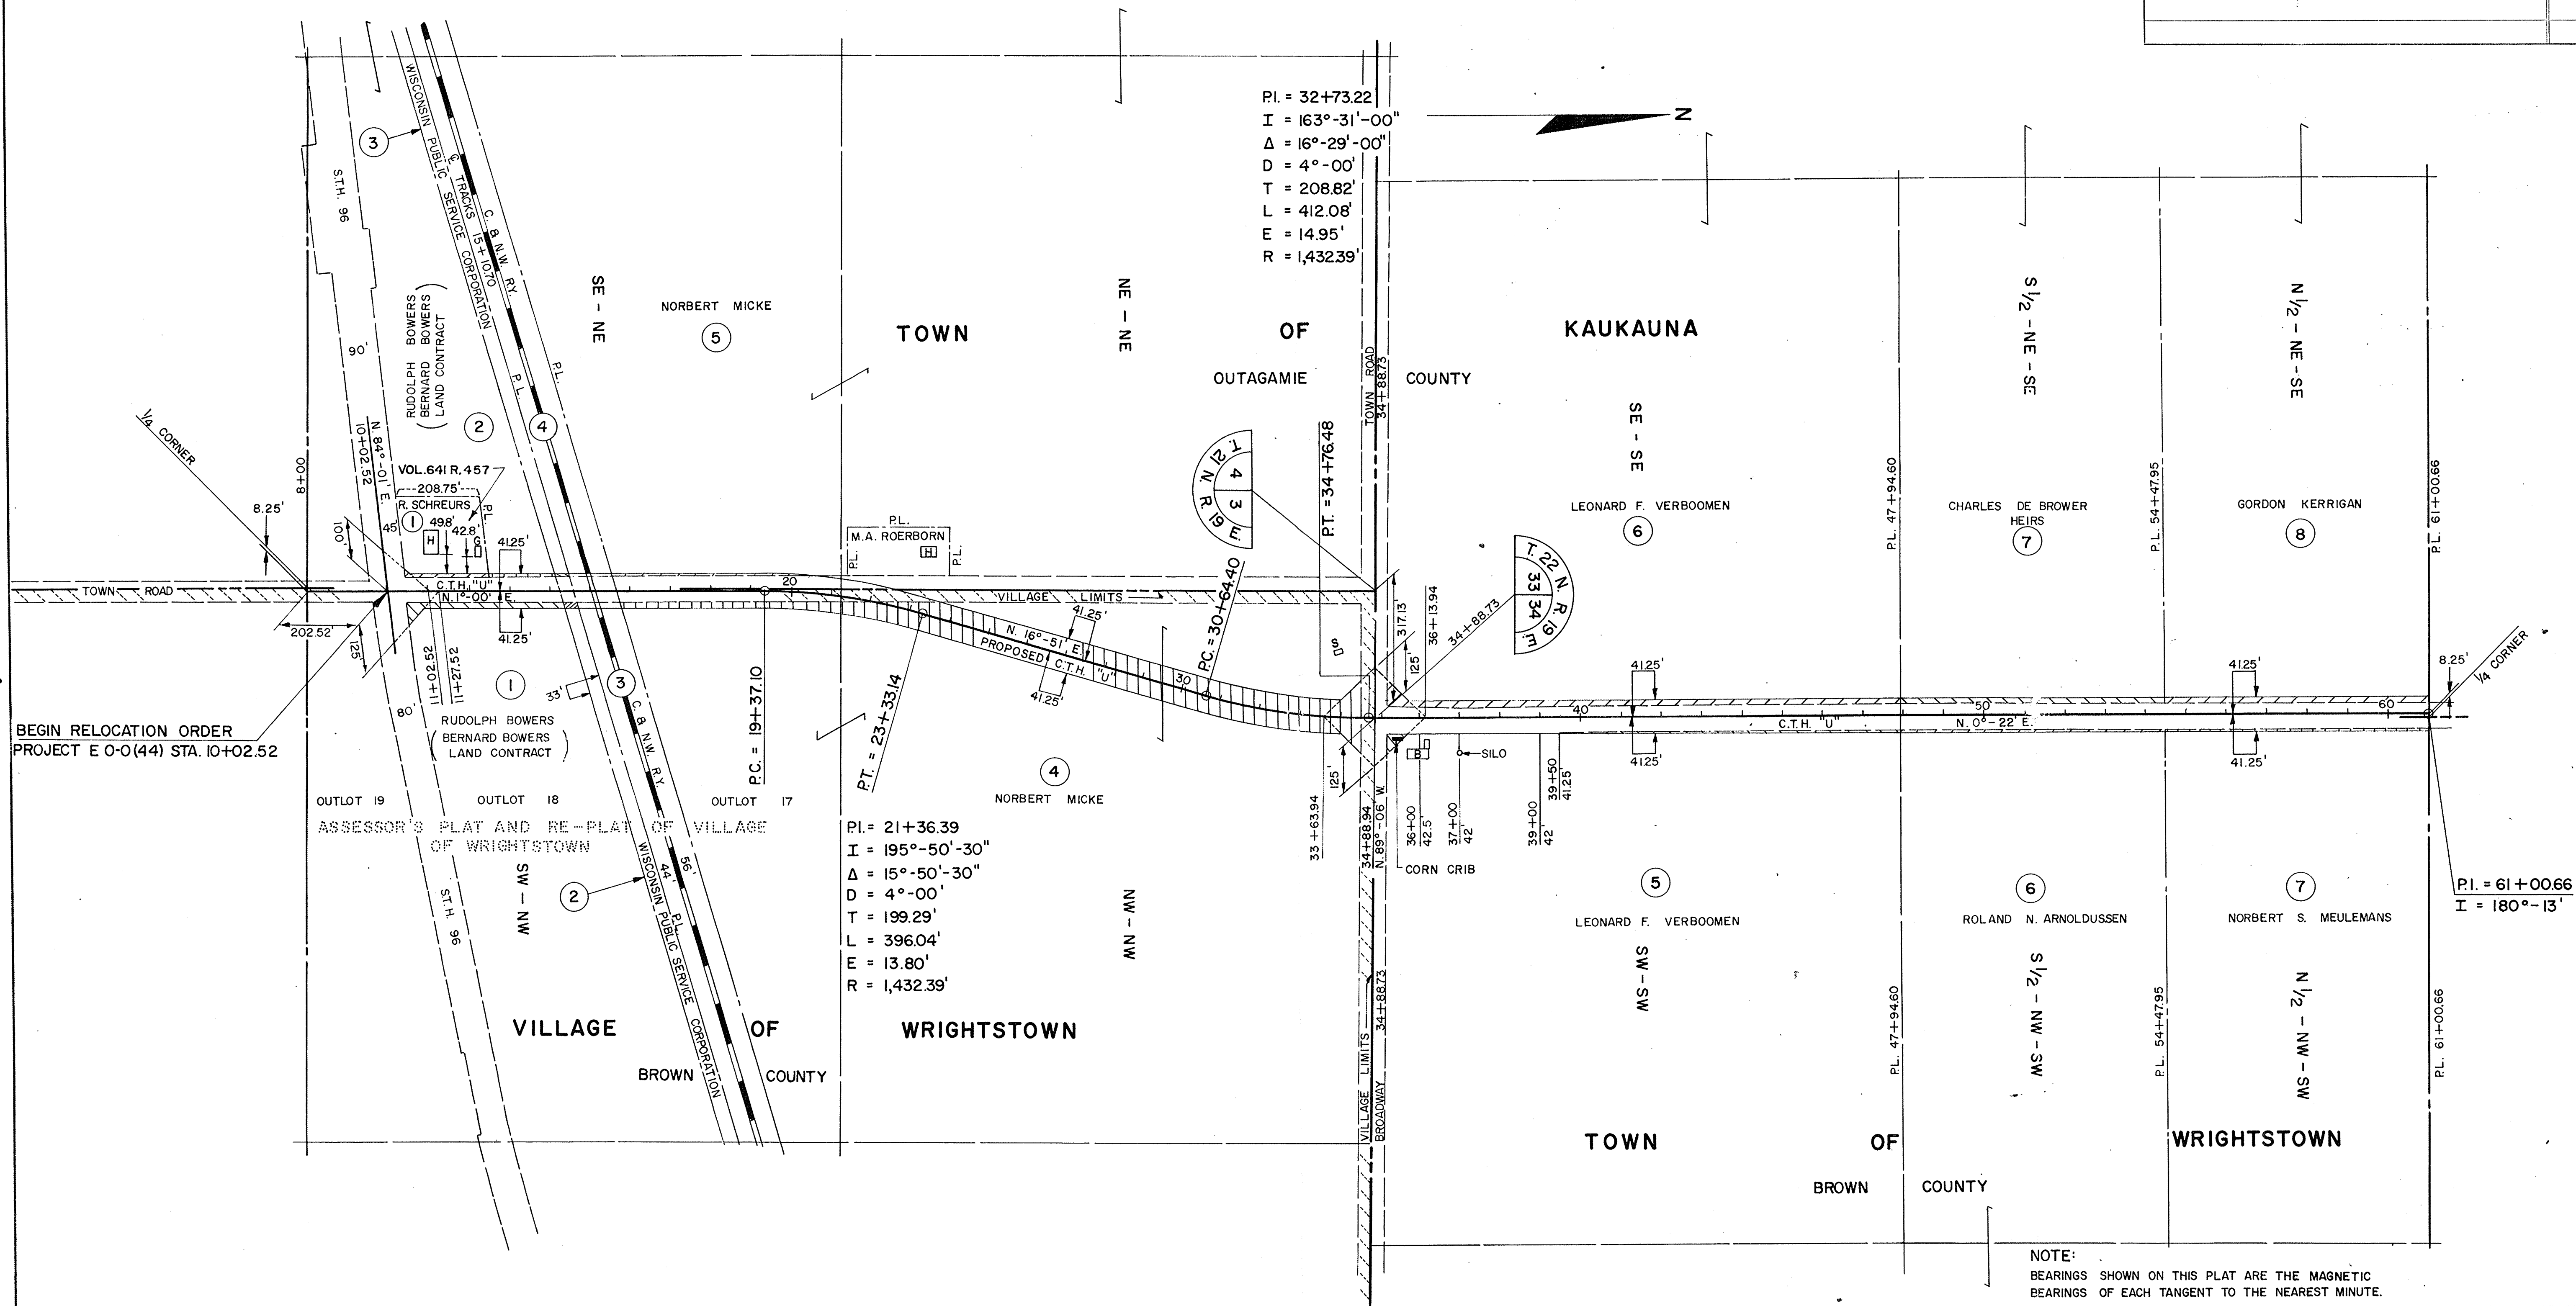

| REVISION<br>DATE |  | STATE HIGHWAY COMMISSION OF WISCONSIN |  |
|------------------|--|---------------------------------------|--|
|                  |  | PLAT OF RIGHT OF WAY REQUIRED         |  |
|                  |  | PROJECT E 0-0 (44)                    |  |
|                  |  | SCALE                                 |  |
|                  |  | 0 200 400 FEET                        |  |
|                  |  | DATED NOV. 7, 1968                    |  |



