


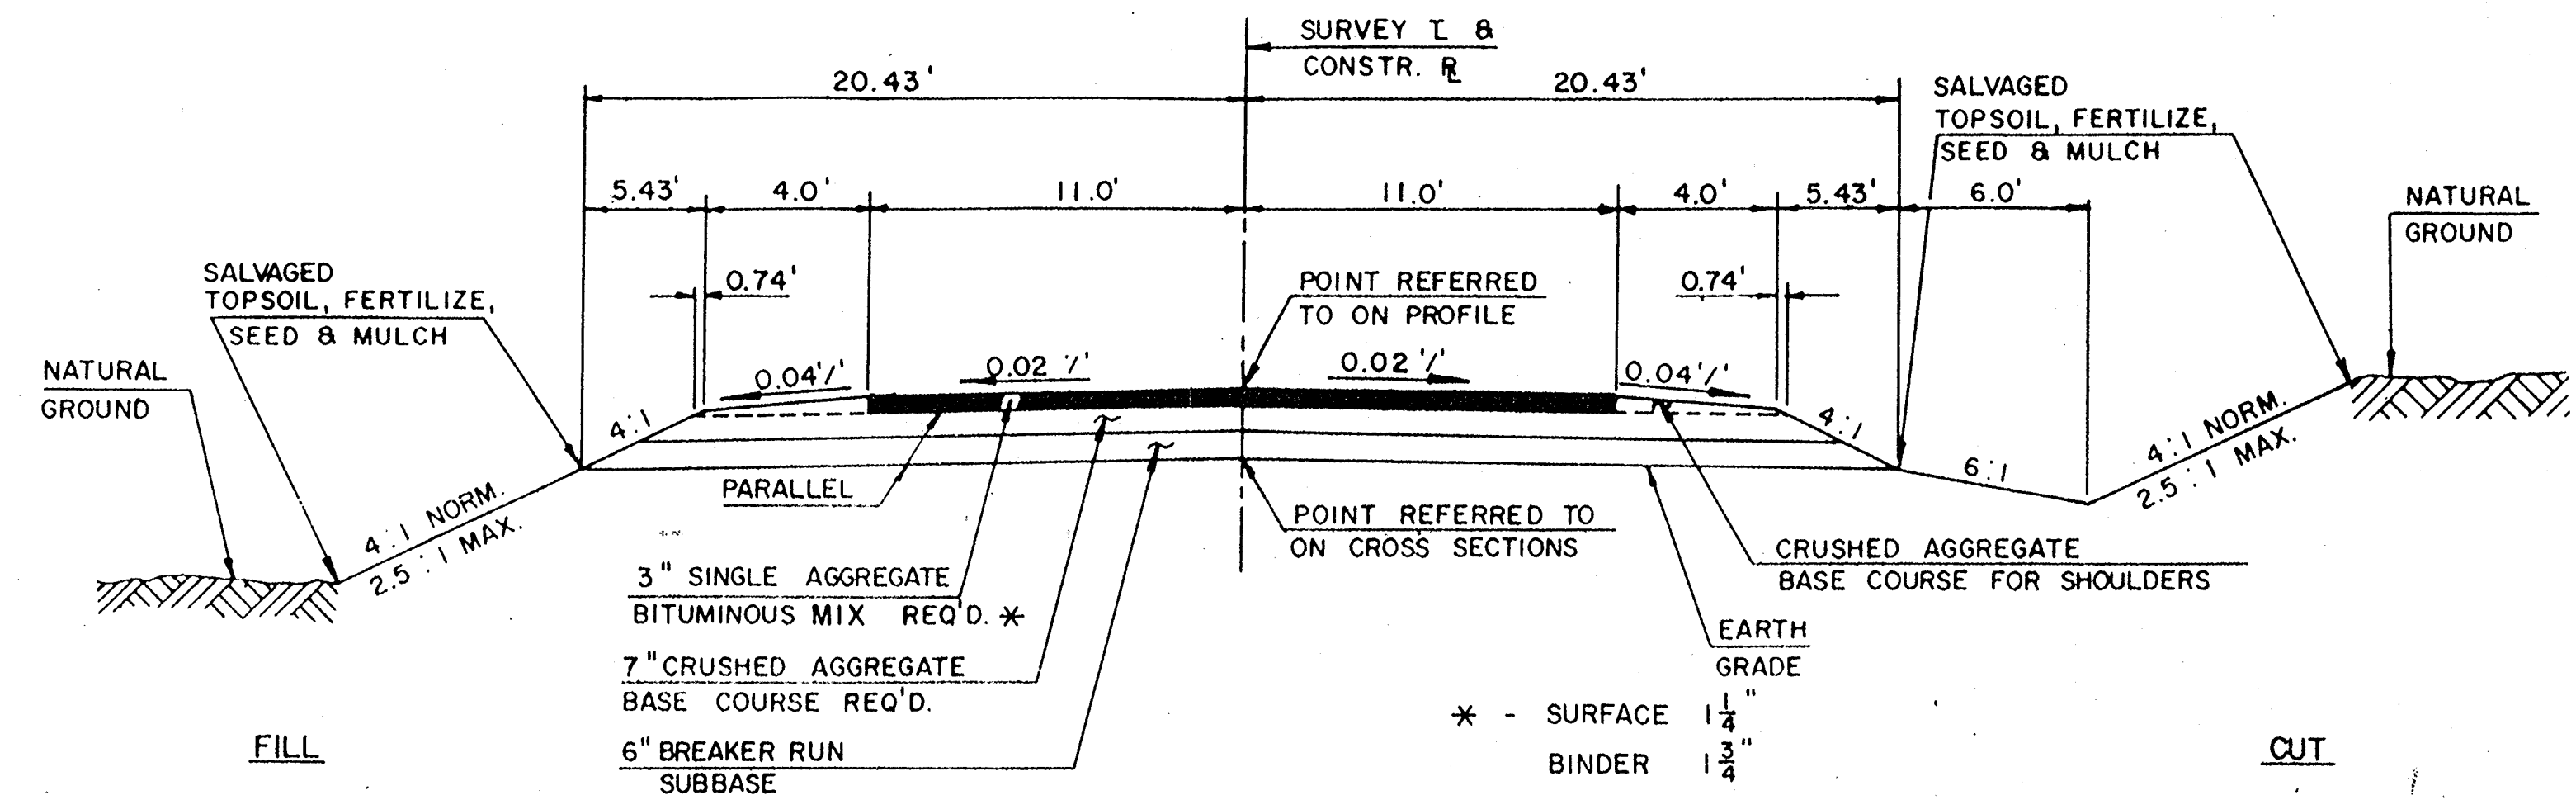

TYPICAL SECTION FOR C.T.H. "U"
(FOR INFORMATIONAL PURPOSES ONLY)
(NOT PART OF THIS CONTRACT)

STANDARD DETAIL DRAWINGS	
SILT FENCE	8E9 - 2
NAME PLATE-STRUCTURES	12A3 - 4
CONSTRUCTION BARRICADES AND STANDARD SIGNS	15C1 - 7
TRAFFIC CONTROL TO CLOSE HIGHWAY UNDER CONSTRUCTION	15C2 - 1

UTILITIES

WISCONSIN PUBLIC SERVICE CORPORATION
P.O BOX 19002
GREEN BAY, WISCONSIN 54307-9002
ATTENTION: MR. R. C. BUTTKE
DIGGERS HOTLINE
TELEPHONE 1-414-433-1388

WISCONSIN BELL, INC
P.O. BOX 10
205 SOUTH JEFFERSON STREET
GREEN BAY, WISCONSIN 54301
ATTENTION: MR. KEITH MUELLER
DIGGERS HOTLINE
TELEPHONE 1-800-242-8511
TOLL FREE

GENERAL NOTES

THE LOCATION OF EXISTING AND PROPOSED UTILITY FACILITIES AS SHOWN ON THE PLANS ARE APPROXIMATE. THERE MAY BE OTHER UTILITY FACILITIES WITHIN THE PROJECT AREA THAT ARE NOT SHOWN.

THE UTILITIES SHALL ADJUST THEIR FACILITIES TO FIT THE NEW HIGHWAY CONSTRUCTION.

OUTAGAMIE COUNTY WILL CONSTRUCT ALL EMBANKMENT FILLS NECESSARY TO COMPLETE THIS PROJECT.

ALL DISTANCES ARE GROUND DISTANCES.


BEARINGS SHOWN ON THIS PLAN ARE MAGNETIC BEARINGS TO THE NEAREST MINUTE.

THE WISCONSIN DEPARTMENT OF TRANSPORTATION WILL FURNISH A MONUMENT TO BE SET BY THE CONTRACTOR AS DESIGNATED BY THE ENGINEER.

CLEARING AND GRUBBING SHOWN ON THE PLAN SHALL BE CONSIDERED INCIDENTAL TO THE ITEM OF EXCAVATION FOR STRUCTURE.

BY THE TOWNSHIP.

THE EXACT LOCATION AND LIMITS OF THE SILT FENCE SHALL BE AS DIRECTED BY THE ENGINEER.

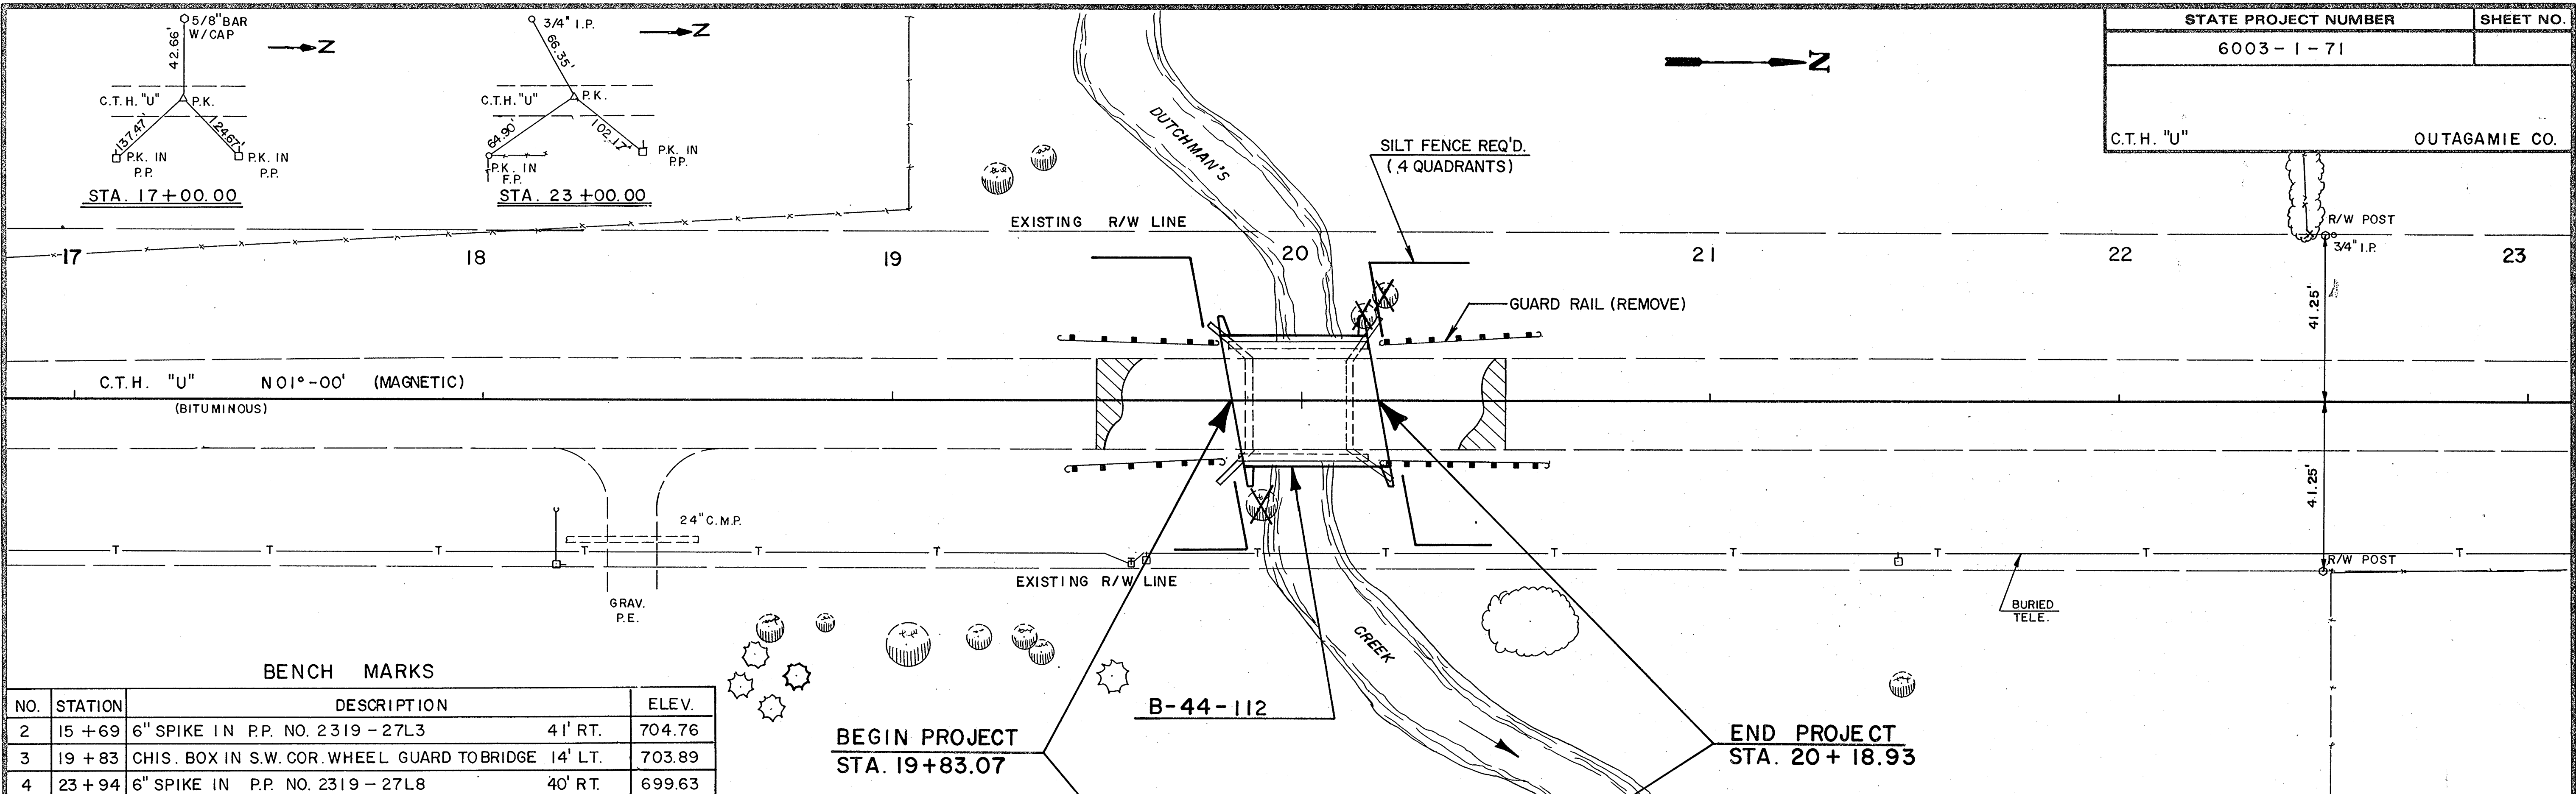

BENCH MARKS

NO.	STATION	DESCRIPTION	ELEV.
2	15 + 69	6" SPIKE IN P.P. NO. 2319 - 27L3 41' RT.	704.76
3	19 + 83	CHIS. BOX IN S.W. COR. WHEEL GUARD TO BRIDGE 14' LT.	703.89
4	23 + 94	6" SPIKE IN P.P. NO. 2319 - 27L8 40' RT.	699.63

