

CTH Y


STH 54 TO CTH VV
RIGHT-OF-WAY MONUMENTATION
TOWN OF SEYMOUR

OUTAGAMIE COUNTY, WISCONSIN

RECEIVED

JAN 6 7 2004

OUTAGAMIE COUNTY
HIGHWAY DEPT

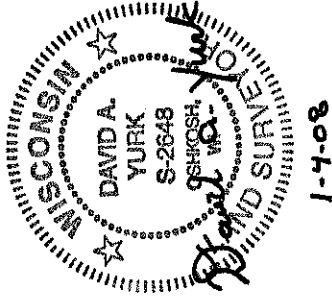

NOTES:
COORDINATE ON THE PLAT ARE REFERENCED TO THE
WISCONSIN COUNTY COORDINATE SYSTEM, OUTAGAMIE COUNTY.
(NAD 1983 (1997) ADJUSTMENT). THE COORDINATE SHOWN
ARE GRID COORDINATES AND ARE INCLUDED TO BE USED AS
GRID OR GROUND VALUES ON THIS PLAT.

RIGHT-OF-WAY MONUMENTS ARE 3/4" X 24" REBAR, UNLESS
OTHERWISE NOTED.

EXISTING HIGHWAY RIGHT-OF-WAY SHOWN IS BASED ON THE
FOLLOWING:

CTH Y - FRANK CHARLESWORTH RIGHT-OF-WAY PLAT
DATED JAN 1954 JOB NO. 100-81

CTH Y - WDOT RIGHT-OF-WAY PLAT PROJECT S1253(4)

STH 54 - WDOT RIGHT-OF-WAY PLAT PROJECT 6230-05-21

CTH VV - FRANK CHARLESWORTH RIGHT-OF-WAY PLAT
DATED SEPT 1955 JOB NO. 100-89

CTH VV - AYRES ASSOCIATES RIGHT-OF-WAY PLAT DATED
NOV 2, 1989

SHAWANO CO.

OUTAGAMIE CO.


BROWN CO.

R-18-E

R-19-E

T-24-N

T-23-N

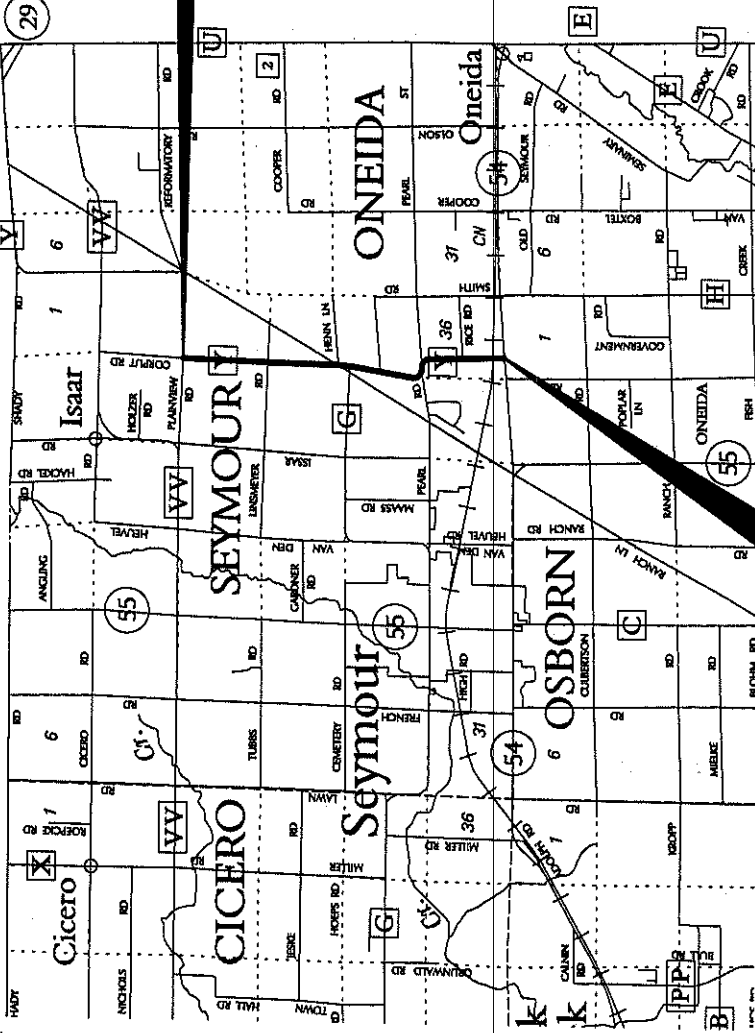

END PROJECT

HARRISON MONUMENT
T24N, R08E, SEC. 12
N: 674,780.996
E: 863,481.857



BEGIN PROJECT

P.A. NAL W/ WASHER
T23-24N, R08E, SEC. 36
N: 649,689.179
E: 864,051.678

Legend

- EXISTING R/W LINE
- SECTION LINE
- QUARTER LINE
- 1/4 LINE
- CENTERLINE OF R/W


- 3/4" X 24" IRON REBAR SET WITH R/W CHANNEL POST
- CENTRAL ANGLE OF CURVE
- TANGENT
- LENGTH OF CURVE
- RADIUS
- LONG CHORD LENGTH
- DEGREE OF CURVE
- POINT OF CURVE
- POINT OF TANGENT
- POINT OF INTERSECTION
- REFERENCE LINE

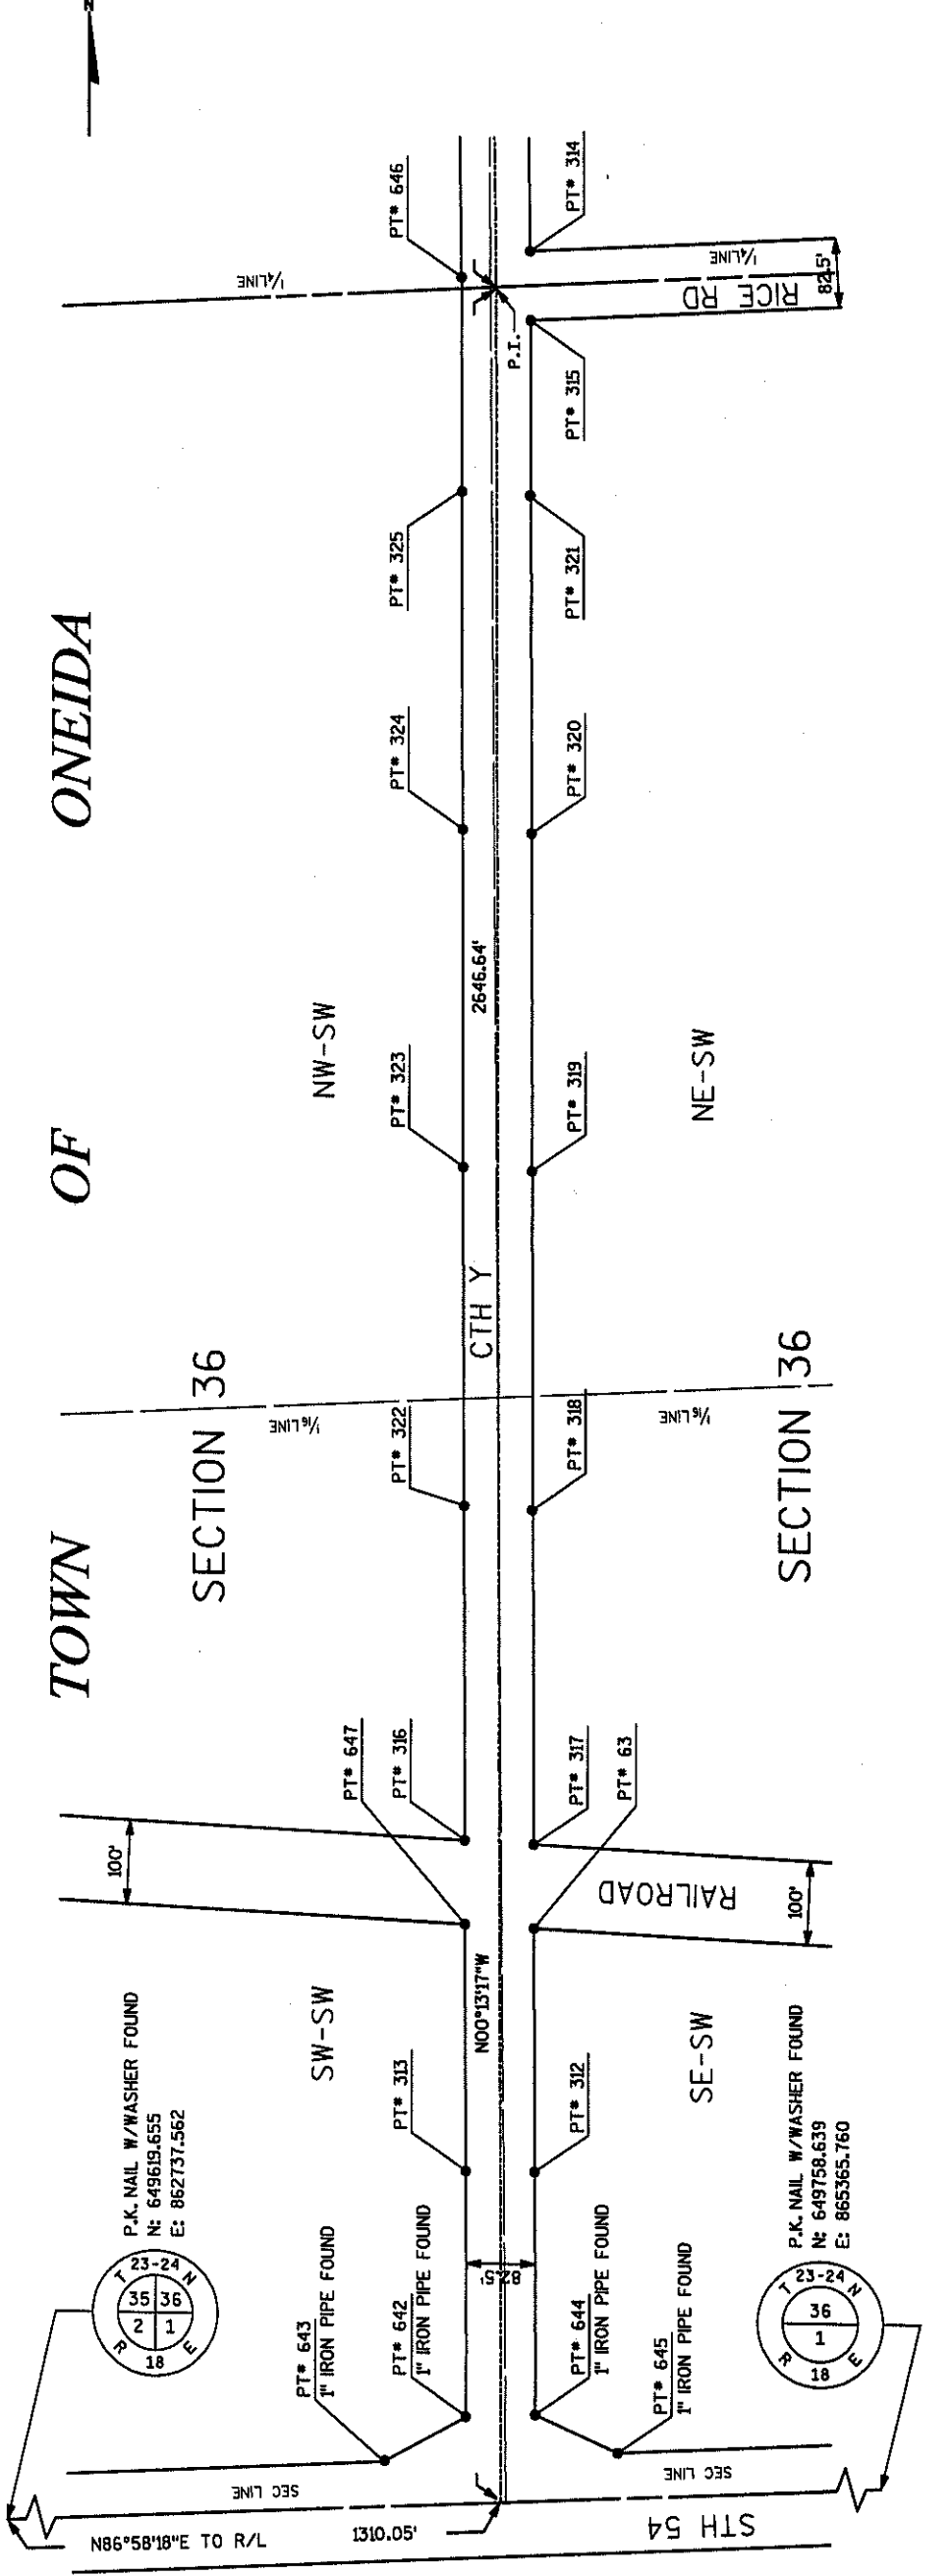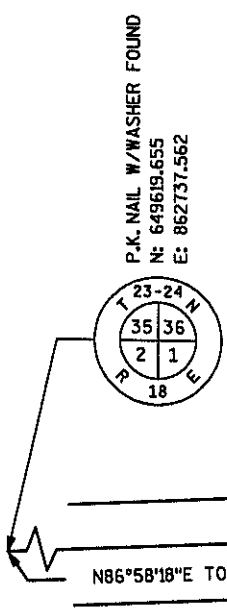

OMNI ASSOCIATES
ONEIDA ASSOCIATES
ONEIDA, NY 13624
PHONE (607) 735-8800
FAX (607) 735-8800

RIGHT-OF-WAY
MONUMENTATION
CTH Y

OUTAGAMIE COUNTY
HIGHWAY DEPARTMENT
1313 HOLLAND RD. APPLETON, WI. 54911-8947

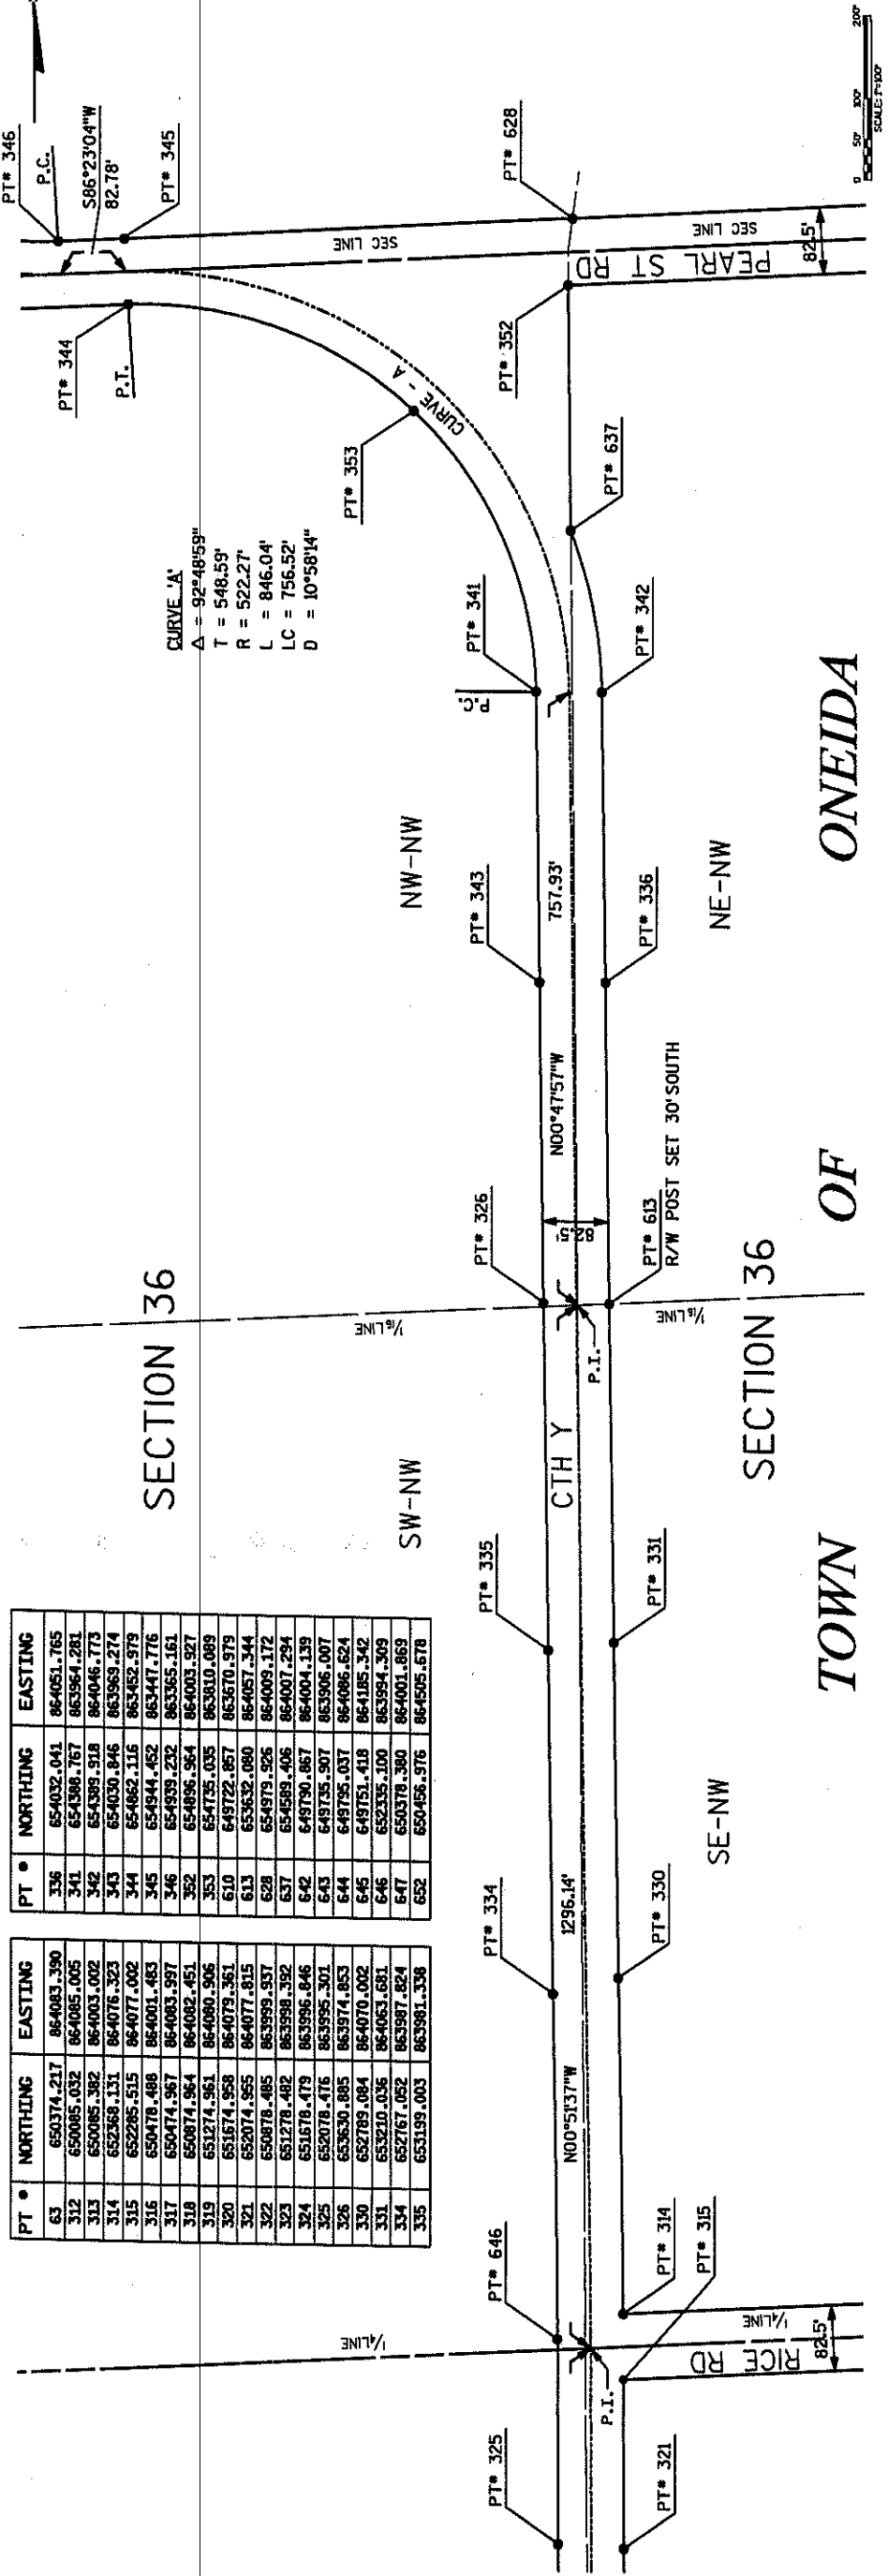



OMNI ASSOCIATES
ONEIDA ASSOCIATES
ONEIDA, NY 13624
PHONE (607) 735-8800
FAX (607) 735-8800

RIGHT-OF-WAY
MONUMENTATION
CTH Y

OUTAGAMIE COUNTY
HIGHWAY DEPARTMENT
1313 HOLLAND RD. APPLETON, WI. 54911-8947

PT	NORTHING	EASTING
63	650374.217	864083.390
312	650085.032	864085.005
313	650085.382	864003.002
314	652369.131	864076.323
315	652285.515	864077.002
316	650478.488	864001.483
317	650474.967	864083.997
318	650874.964	864082.451
319	651274.951	864080.906
320	651674.958	864079.361
321	652074.955	864077.815
322	650878.485	863999.937
323	651278.482	863998.352
324	651678.479	863996.846
325	652078.476	863995.301
326	652630.885	863974.853
330	652789.084	864070.002
331	653210.036	864063.681
334	652767.052	863987.824
335	653199.003	863981.338

PT	NORTHING	EASTING
336	654032.041	864051.765
341	654388.767	863964.281
342	654389.918	864046.173
343	654030.846	863969.274
344	654862.116	863452.979
345	654944.462	863447.776
346	654939.232	863365.161
352	654896.964	864003.927
353	654725.035	863810.089
610	649722.857	863670.979
613	653632.080	864057.344
628	654979.926	864009.172
637	654989.406	864007.294
642	649790.857	864004.139
643	649735.907	863906.007
644	649795.037	864086.624
645	649751.418	864185.342
646	652335.100	863994.309
647	650378.380	864001.869
652	650456.976	864505.678

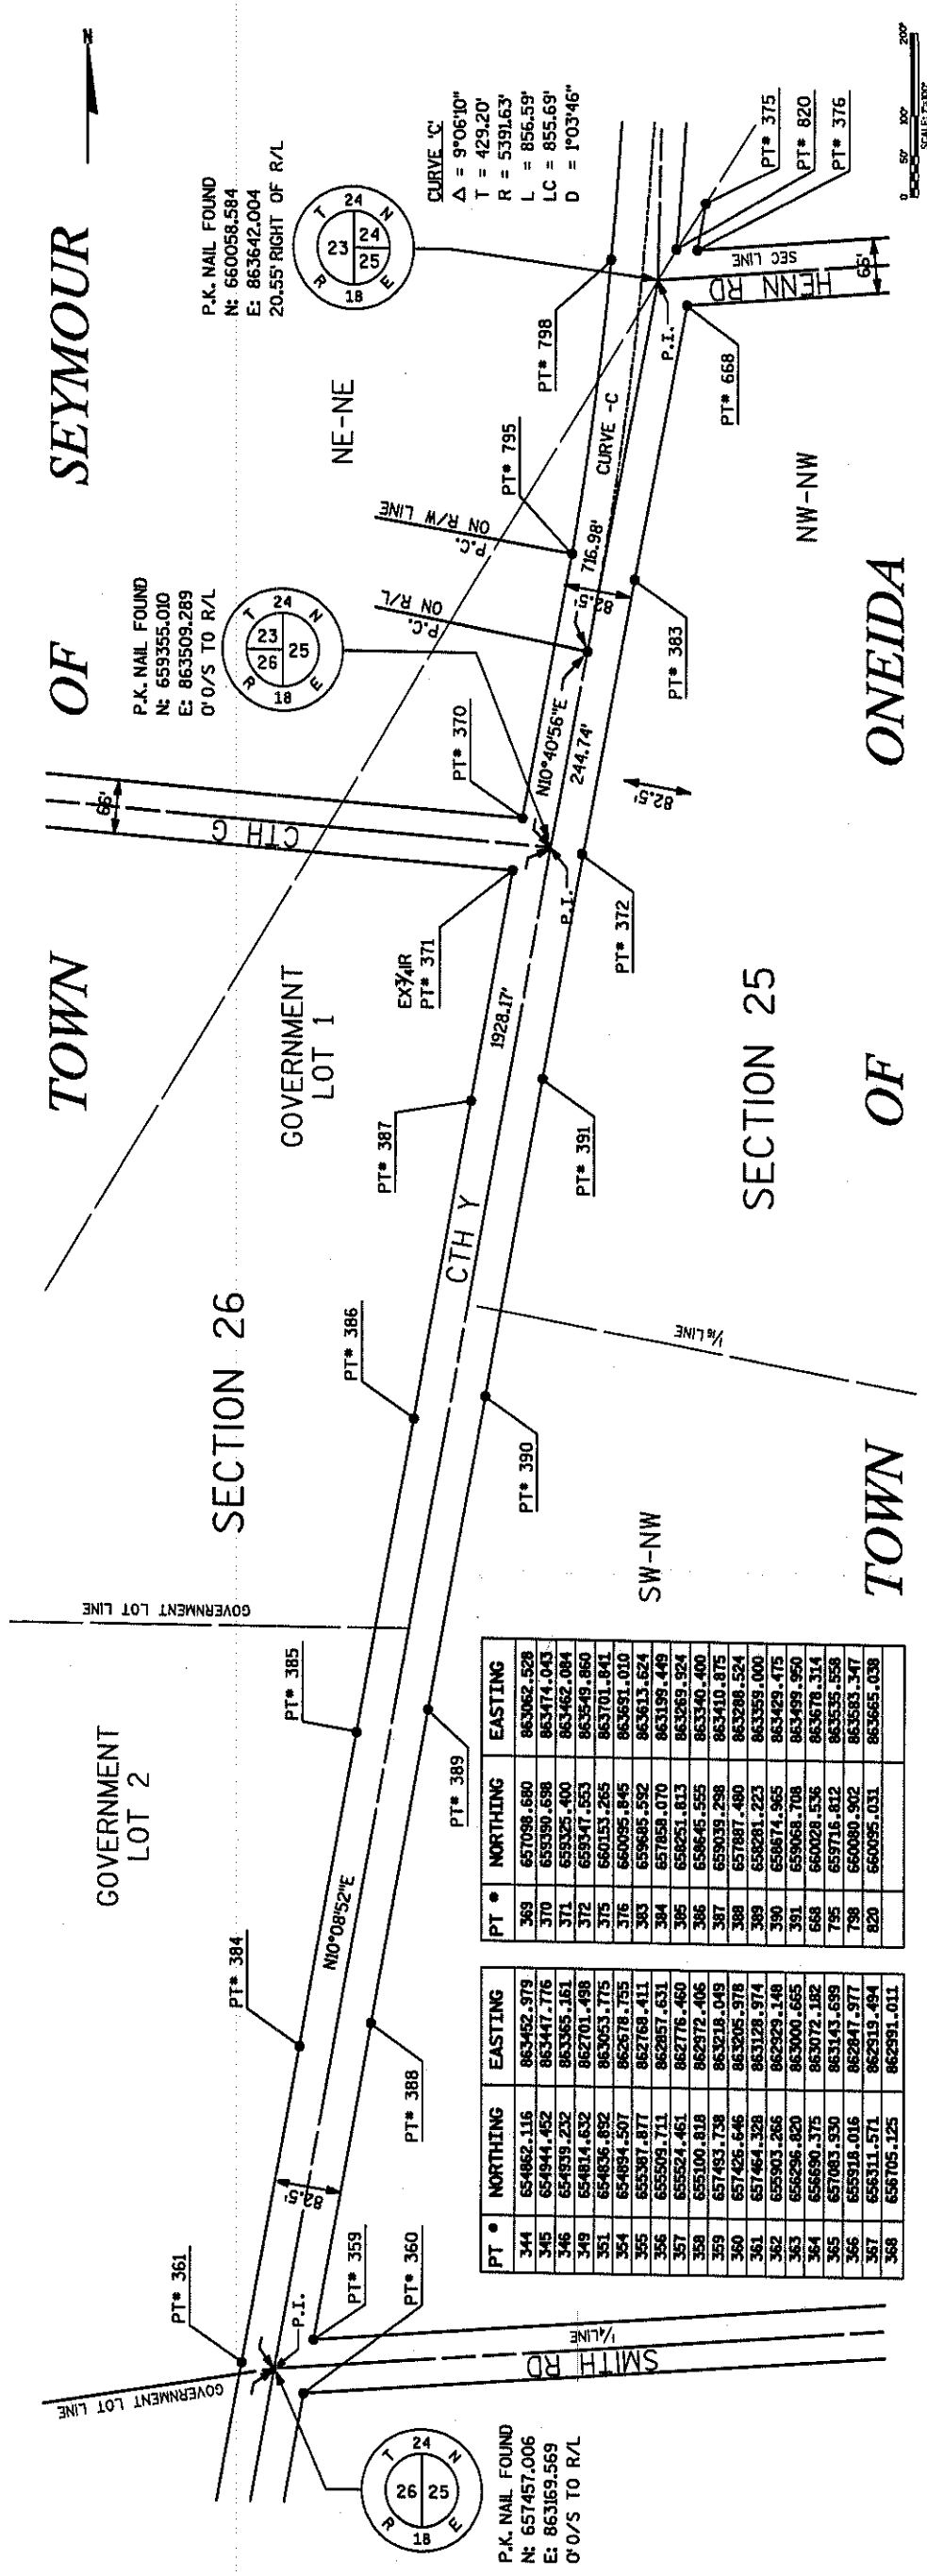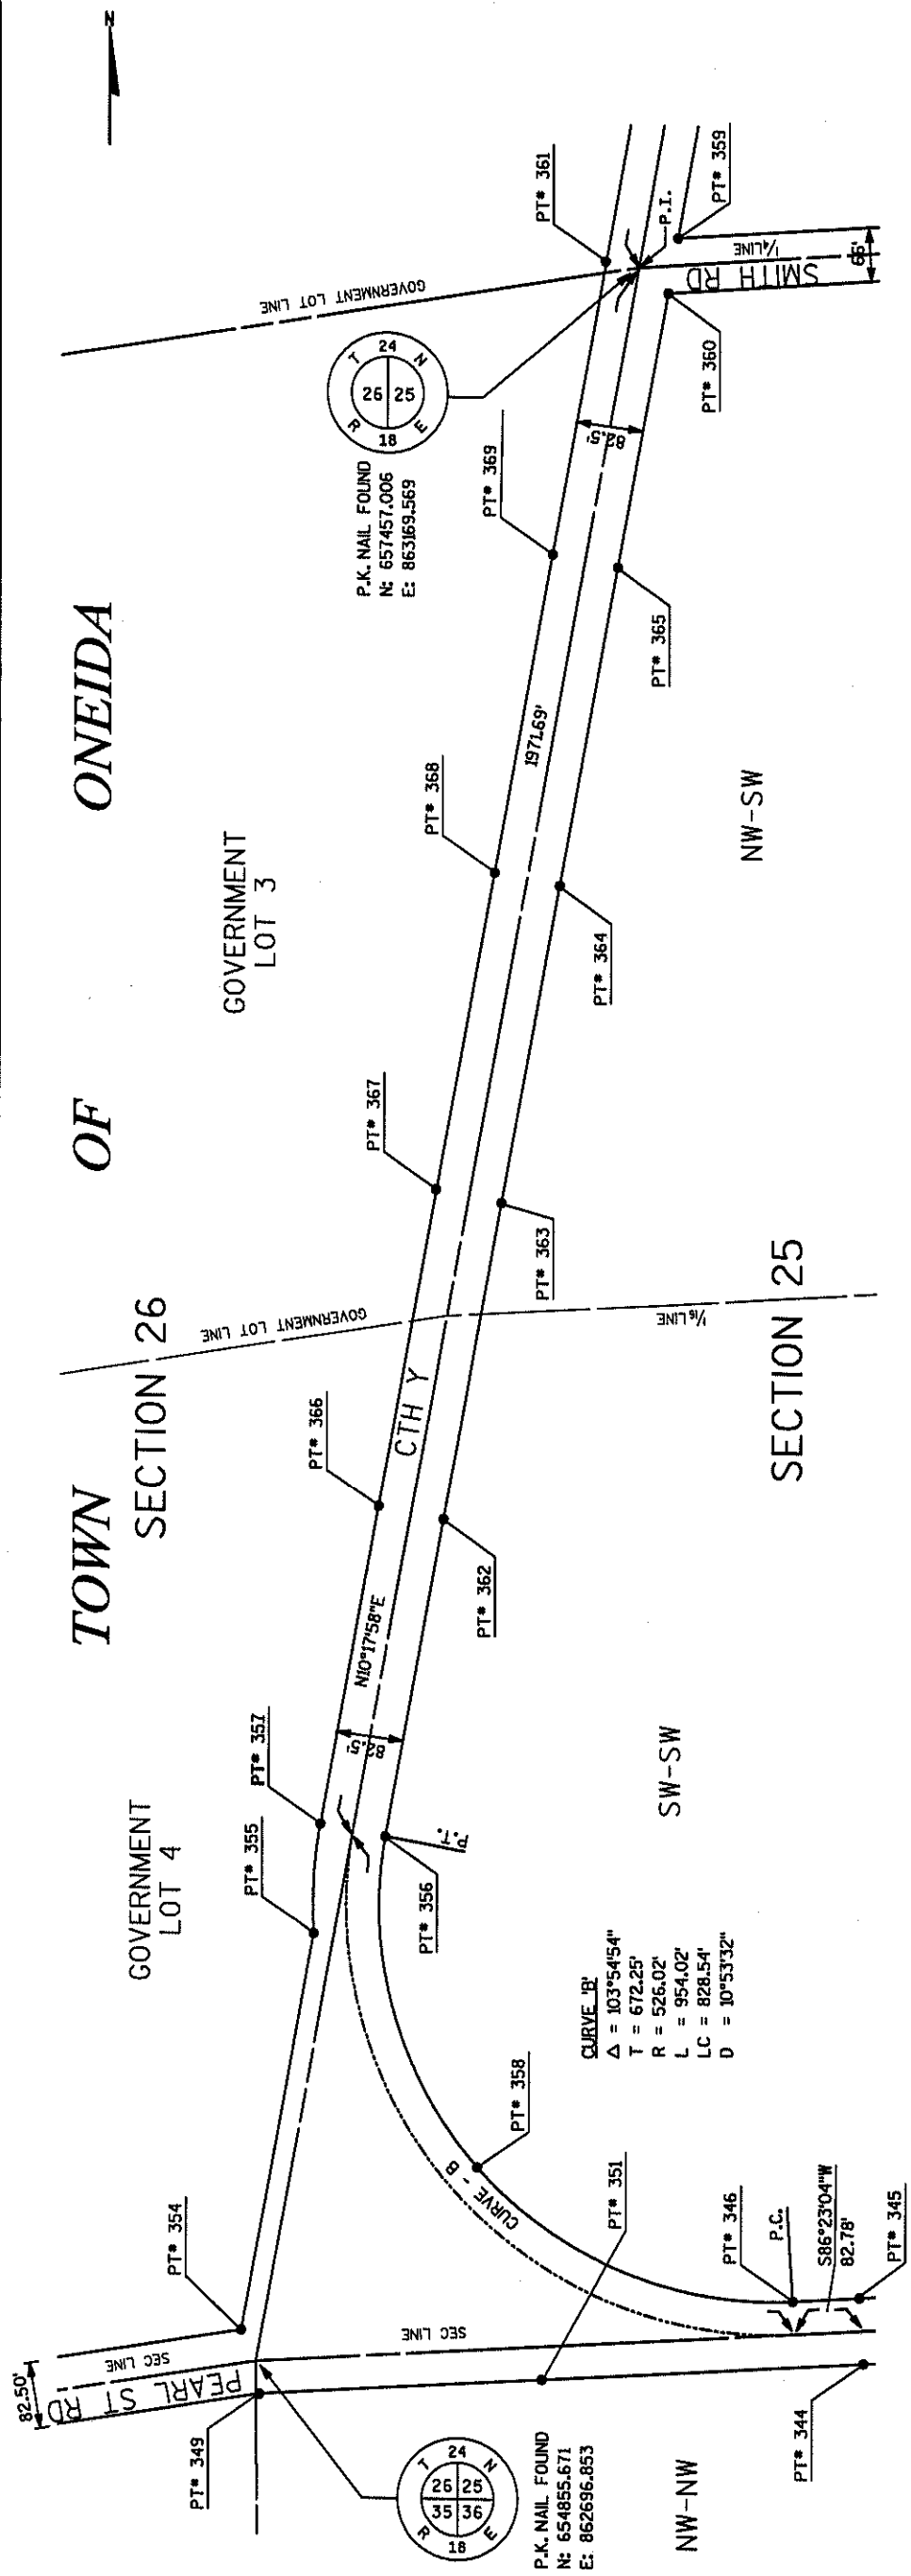

TOWN OF SEYMOUR

SECTION 23

SECTION 24

TOWN OF ONEIDA


CURVE 'C'
 $\Delta = 9^{\circ}06'10''$
 $T = 429.20'$
 $R = 5391.63'$
 $L = 856.59'$
 $LC = 855.69'$
 $D = 1^{\circ}03'46''$

SE-SE

NE-SE

SE-NE

N: 661818.377
E: 863686.643
2.77' RIGHT OF R/L

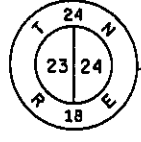

GOVERNMENT LOT 1

PT* 793

PT* 798

PT* 801

PT* 802

PT* 805

PT* 804

PT* 794

PT* 811


PT* 812

PT* 813

PT* 814

PT* 815

P.K. NAIL FOUND
N: 660058.584
E: 863642.004
20.55' RIGHT OF R/L

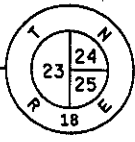

GOVERNMENT LOT 3

GOVERNMENT LOT 2

GOVERNMENT LOT 9


SECTION 23

SECTION 24

TOWN OF SEYMOUR

SE-NE

NE-NE

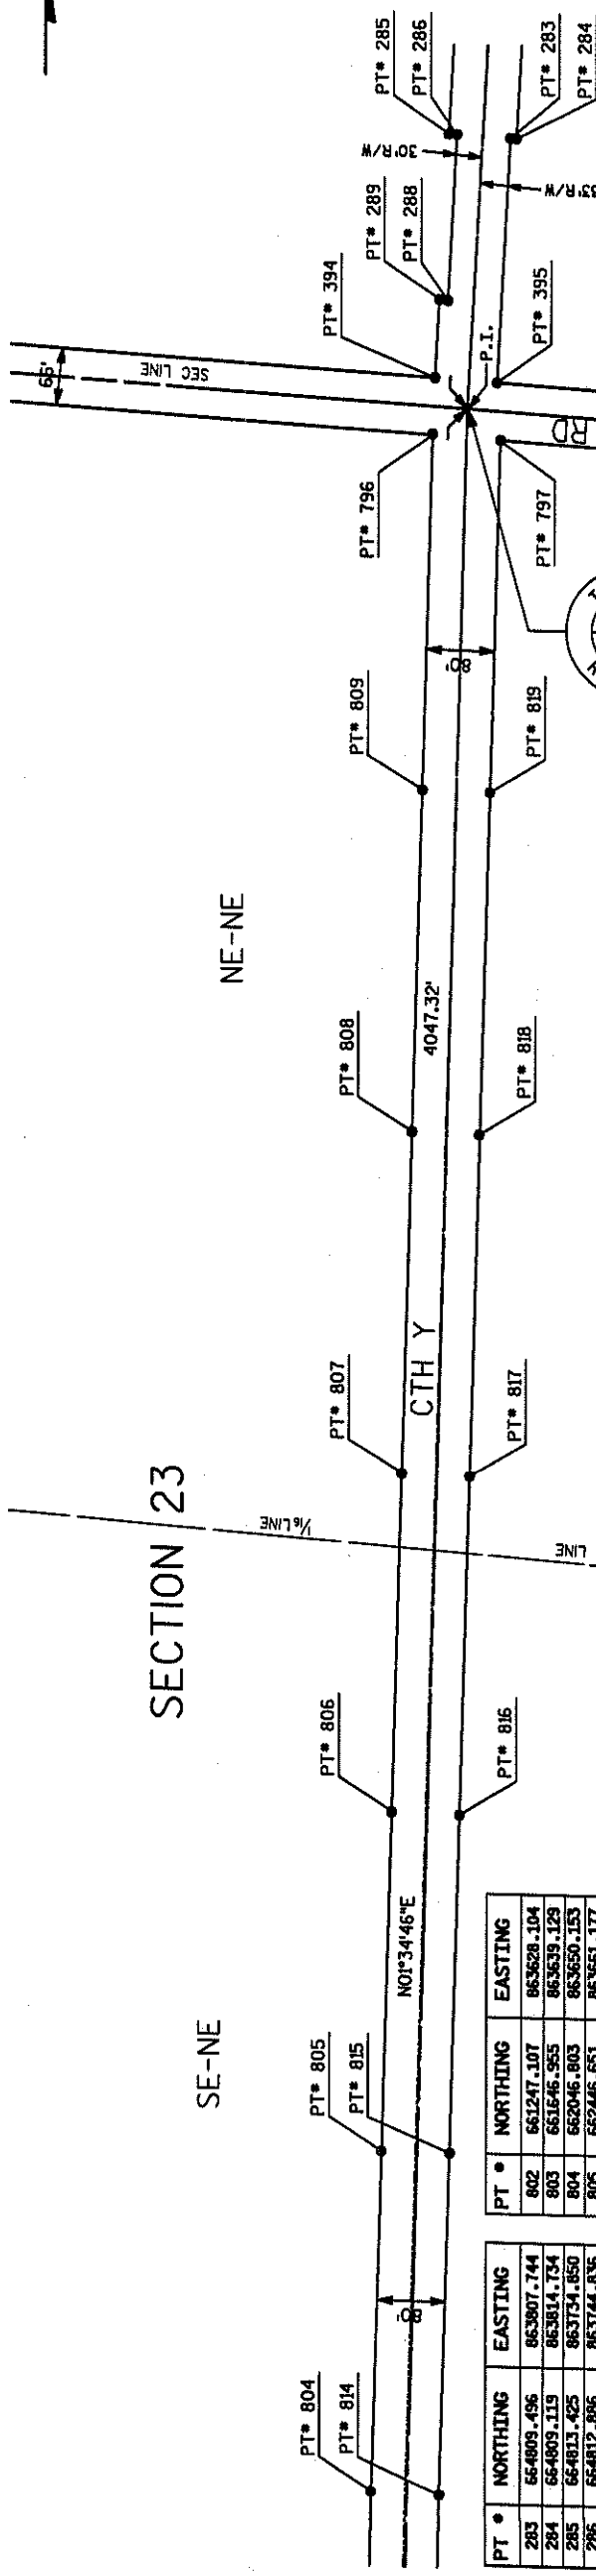

PT *	NORTHING	EASTING
802	661247.107	863628.104
803	661646.955	863639.129
804	662046.803	863650.153
805	662446.651	863661.177
806	662846.499	863672.202
807	663246.347	863683.226
808	663646.195	863694.250
809	664046.043	863705.275
810	664445.891	863716.300
811	664845.739	863727.324
812	665245.587	863738.349
813	665645.435	863749.373
814	666045.283	863760.398
815	666445.131	863771.422
816	666844.979	863782.447
817	667244.827	863793.471
818	667644.675	863804.496
819	668044.523	863815.520
820	668444.371	863826.545

PT *	NORTHING	EASTING
283	664809.496	863807.744
284	664809.119	863814.734
285	664813.425	863734.850
286	664812.886	863744.836
287	664817.170	863754.822
288	664817.709	863764.808
289	664817.709	863774.794
290	664817.709	863784.780
291	664817.709	863794.766
292	664817.709	863804.752
293	664817.709	863814.738
294	664817.709	863824.724
295	664817.709	863834.710
296	664817.709	863844.696
297	664817.709	863854.682
298	664817.709	863864.668
299	664817.709	863874.654
300	664817.709	863884.640

P.K. NAIL FOUND
N: 664492.085
E: 863757.588
0'0'S TO R/L




SCALE 1"=100'

OUTAGAMIE COUNTY
HIGHWAY DEPARTMENT
1315 HOLLAND RD. APPLETON, WI. 54912-8947

CTH Y
RIGHT-OF-WAY
MONUMENTATION


OMNI ASSOCIATES
ONE SYSTEMS DRIVE
APPLETON, WI 54914
PHONE (414) 738-8800
FAX (414) 830-6100

4 OF 7

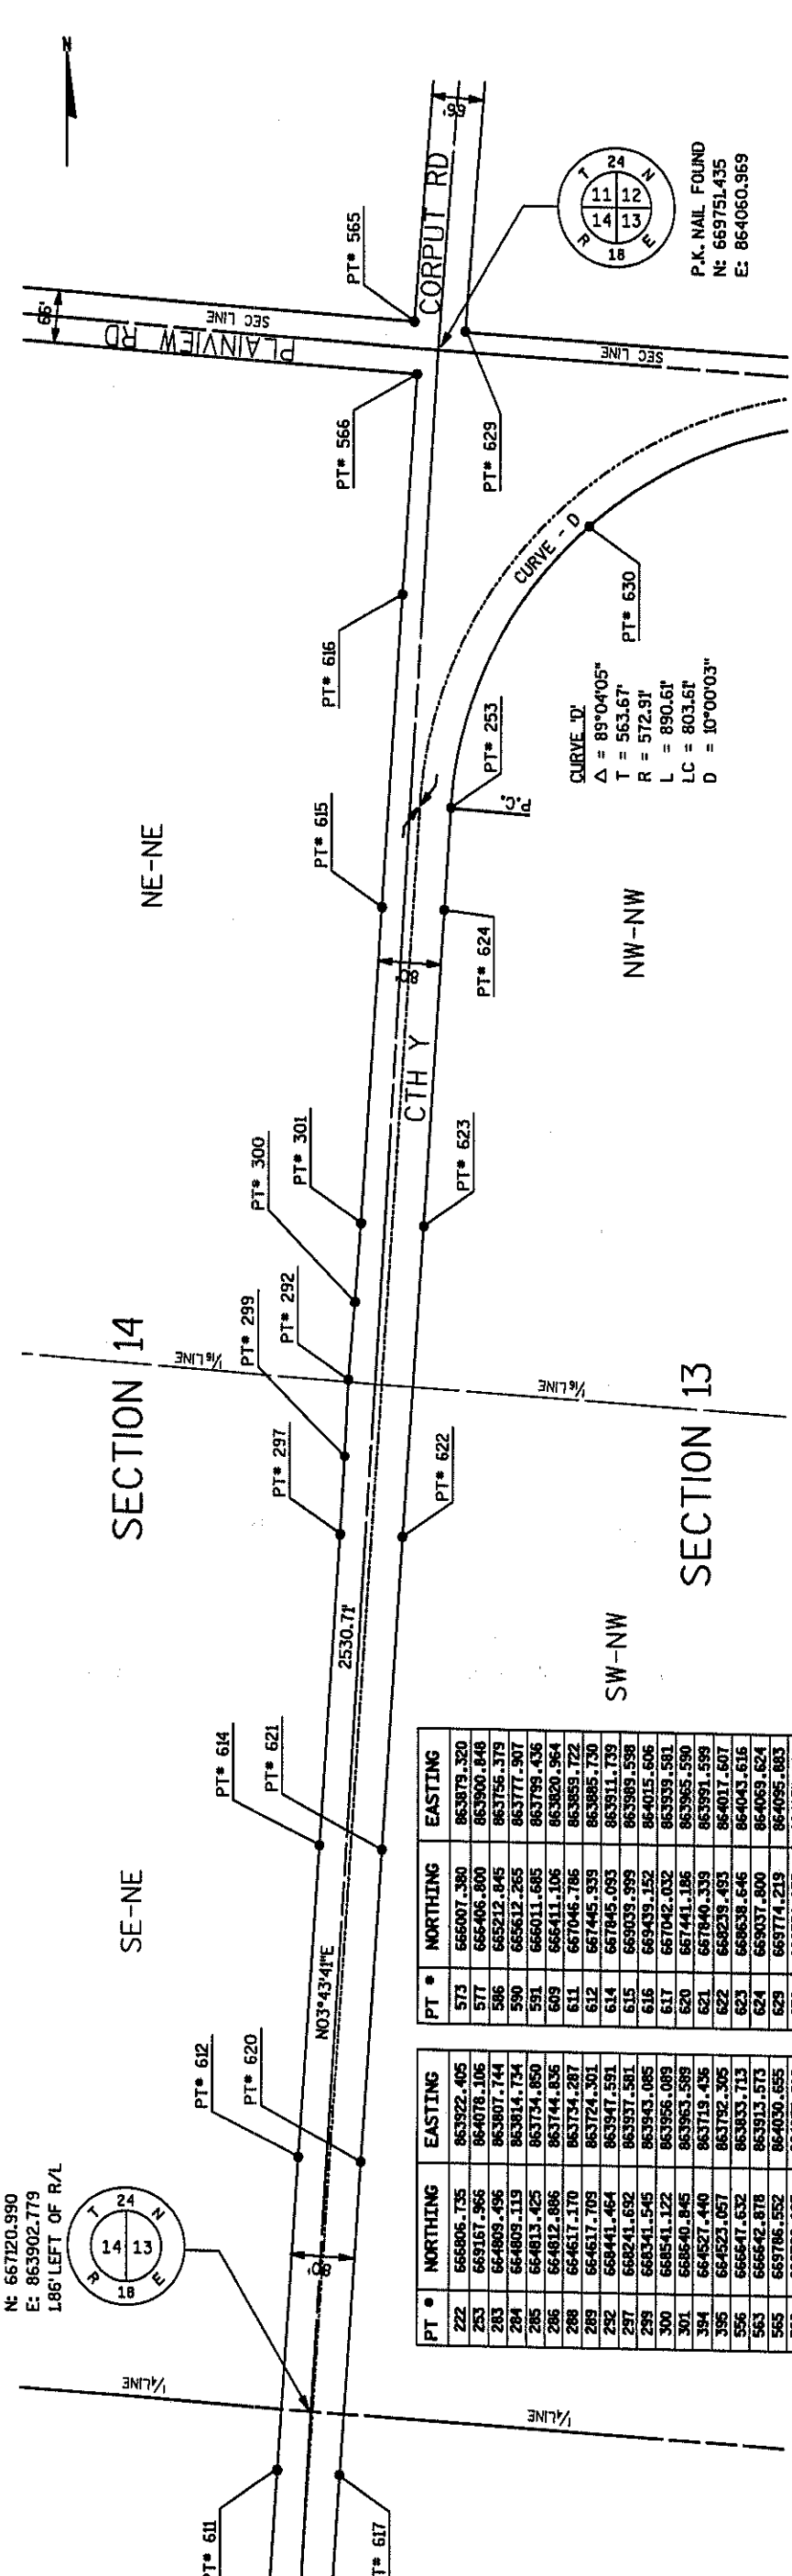

PT *	NORTHING	EASTING
222	566806.735	863922.405
223	566807.966	864078.106
253	564809.496	863807.144
284	564809.119	863814.734
285	564813.425	863734.850
286	564812.896	863744.836
288	564617.170	863734.287
289	564617.103	863724.501
292	564841.464	863947.591
297	5648241.692	863937.581
299	5648341.545	863943.085
300	564845.122	863956.085
301	564846.845	863963.589
304	564827.440	863719.436
305	564823.057	863792.305
356	564647.632	863833.713
563	564642.878	863913.573
565	569786.552	864030.655
566	569720.183	864031.916
567	565208.539	863836.263
570	565507.959	863867.791

TOWN OF SEYMOUR

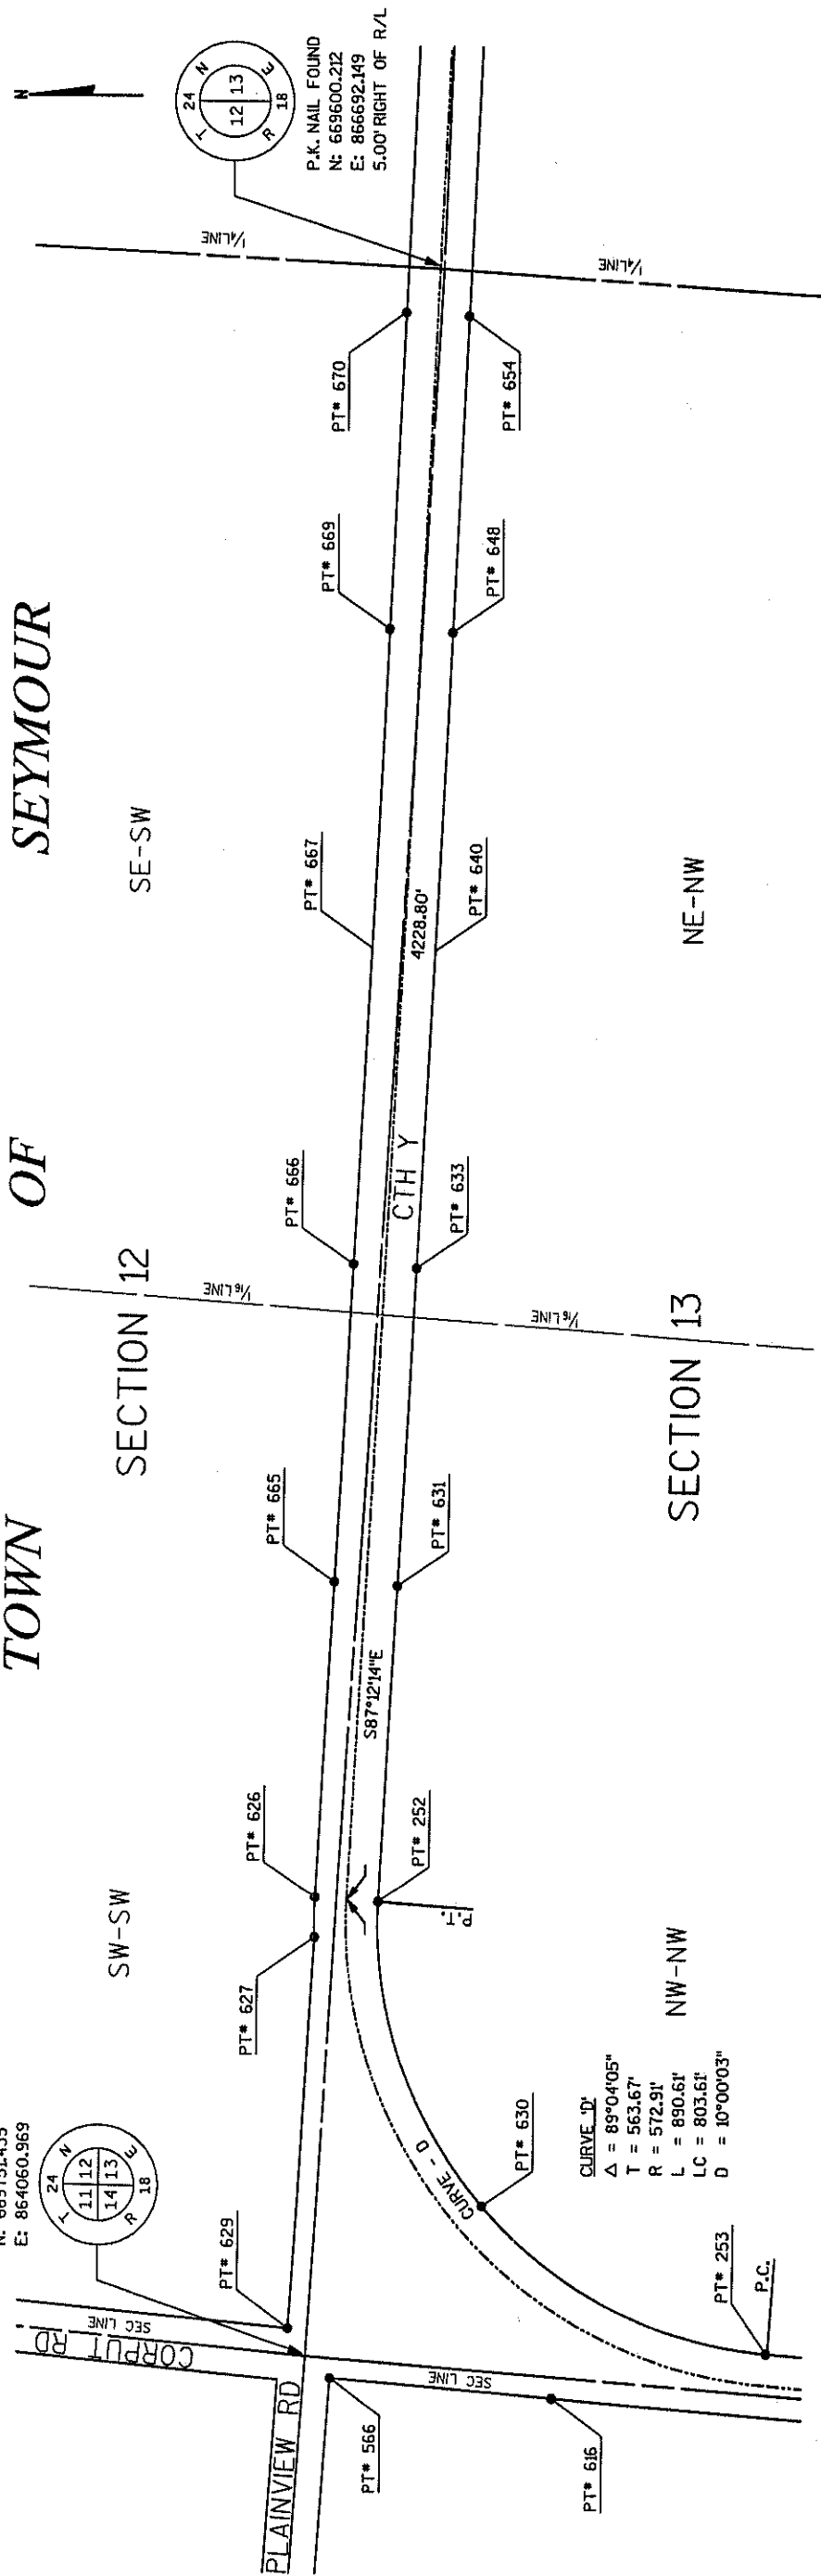


OMNI ASSOCIATES
ONE SYSTEMS DRIVE
APPLETON, WI 54914
PHONE (414) 739-8900
FAX (414) 830-8100

RIGHT-OF-WAY
MONUMENTATION
CTH Y

OUTAGAMIE COUNTY
HIGHWAY DEPARTMENT
1313 HOLLAND RD. APPLETON, WI. 54911-8947

DATE
PROJECT NAME
DRAWN BY
CHECKED BY
DATE
SCALE
6 OF 7

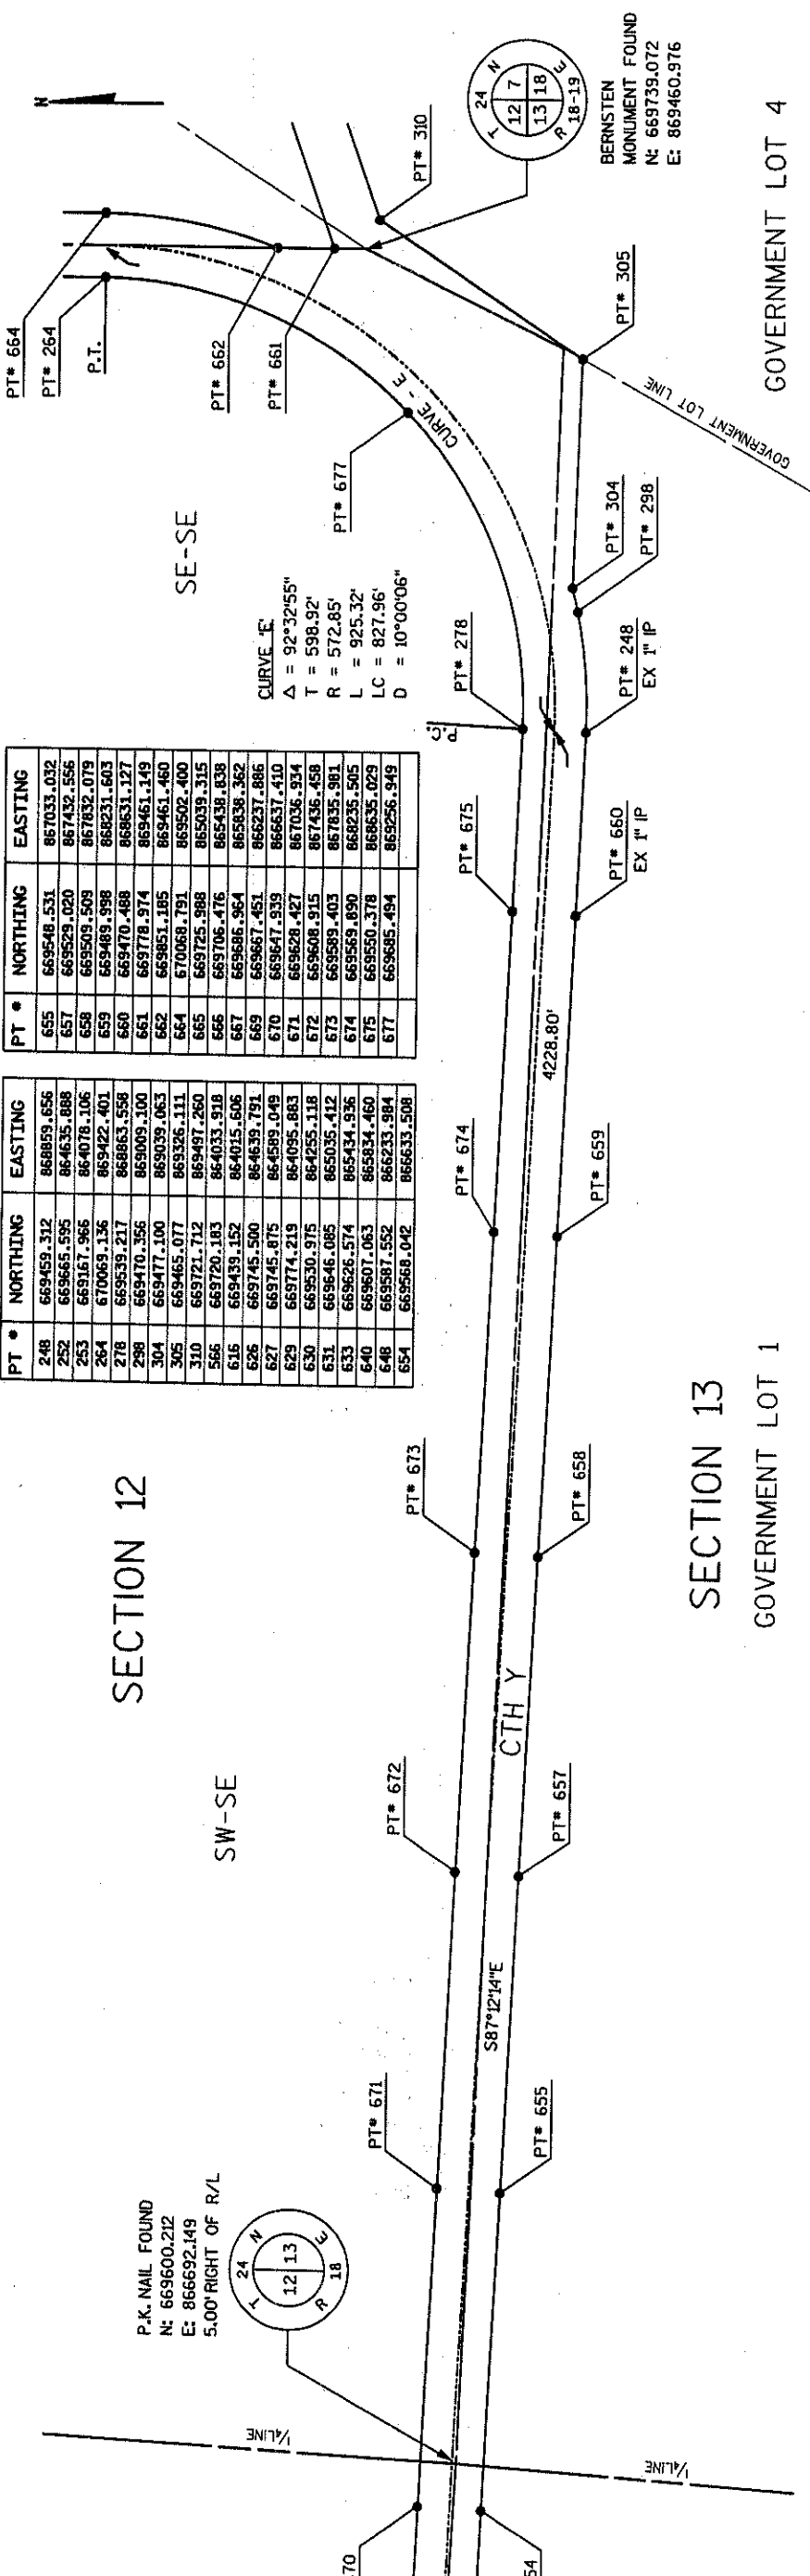

PT *	NORTHING	EASTING
248	669459.312	868859.656
252	669665.595	864635.888
253	669167.966	864078.106
264	670069.136	869422.401
278	669539.217	868863.558
298	669470.356	869009.100
304	669477.100	869039.063
305	669465.077	869326.111
310	669721.712	869497.260
566	669720.183	864033.918
616	669439.152	864015.606
626	669745.500	864639.791
627	669745.875	864589.049
629	669774.219	864095.883
630	669530.975	864255.118
631	669646.085	865035.412
633	669626.574	865434.936
640	669607.063	865834.460
648	669587.552	866233.984
654	669568.042	866633.508
655	669548.531	867033.032
657	669529.020	867432.556
658	669509.509	867832.079
659	669489.988	868231.603
660	669470.488	868631.127
661	669778.974	869461.149
662	669851.185	869461.460
664	670068.791	869502.400
665	669725.988	865039.315
666	669706.476	865438.838
667	669686.964	865838.362
669	669667.451	866237.886
670	669647.939	866637.410
671	669628.427	867036.934
672	669608.915	867436.458
673	669589.403	867835.981
674	669569.890	868235.505
675	669550.378	868635.029
677	669685.494	869256.949

TOWN OF SEYMOUR

SECTION 13
GOVERNMENT LOT 1

GOVERNMENT LOT 4



TOWN
OF
SEYMOUR

SECTION 12

GOVERNMENT LOT 1

GOVERNMENT LOT 3

SECTION 7

SECTION 7

GOVERNMENT LOT 2

TOWN

OF

SEYMOUR

GOVERNMENT LOT 1

SECTION 12

SE-NE

NE-NE

OUTAGAMIE COUNTY
HIGHWAY DEPARTMENT
1313 HOLLAND RD. APPLETON, WI

HOLLAND RD. APPLETON, WI. 54911-8947

CTH Y
RIGHT-OF-WAY
MONUMENTATION

CTH Y

RAILROAD SPIK
N: 672132.206
E: 869471.312
O/O/S TO R/L

CURVE 'E'
 $\Delta = 92^{\circ}32'55''$
 $T = 598.92'$
 $R = 572.85'$
 $L = 925.32'$
 $LC = 827.96'$
 $D = 10^{\circ}00'06''$

BERNSTEN MONUMENT FOUND
N: 669739.072
E: 869460.976

RAILROAD SPIKE
N: 672132.206
E: 869471.312
O/S TO R/L

HARRISON MONUMENT FOUND
N: 674780.996
E: 869481.857
0' O/S TO R/L

PT *	NORTHING	EASTING
248	669459.312	868859.656
249	670059.136	869422.401
278	669539.217	868863.558
298	669470.356	869009.100
304	669477.100	869039.063
305	669485.077	869326.111
306	669489.283	869339.660
310	669721.712	869491.260
493	671741.687	869441.700
661	669778.974	869461.149
662	669851.185	869463.460
564	670068.791	869502.400
677	669695.494	869256.347
678	671230.976	869431.307
679	672133.436	869511.311
680	670469.133	869424.129
681	670869.129	869425.857
682	671269.125	869427.584
683	671669.121	869429.312
684	672069.118	869431.040

PT #	NORTHING	EASTING
685	670468.787	869504.128
686	670868.783	869505.855
687	671268.780	869507.583
688	671668.776	869509.310
689	672068.772	869511.038
690	672530.972	869432.899
691	672930.969	869434.082
692	673330.966	869435.884
693	673730.963	869437.676
694	674130.960	869439.269
695	674530.957	869440.861
696	674178.946	869581.630
697	674670.185	869521.416
698	672533.433	869521.910
700	672933.430	869514.502
701	673333.427	869516.095
702	673733.424	869517.687
703	674133.420	869520.272
704	674533.417	869520.878

