


RECEIVED

SEP 22 2008


OUTAGAMIE COUNTY
HIGHWAY DEPARTMENT

C.T.H. "X"

C.T.H. "VV" TO NORTH COUNTY LINE

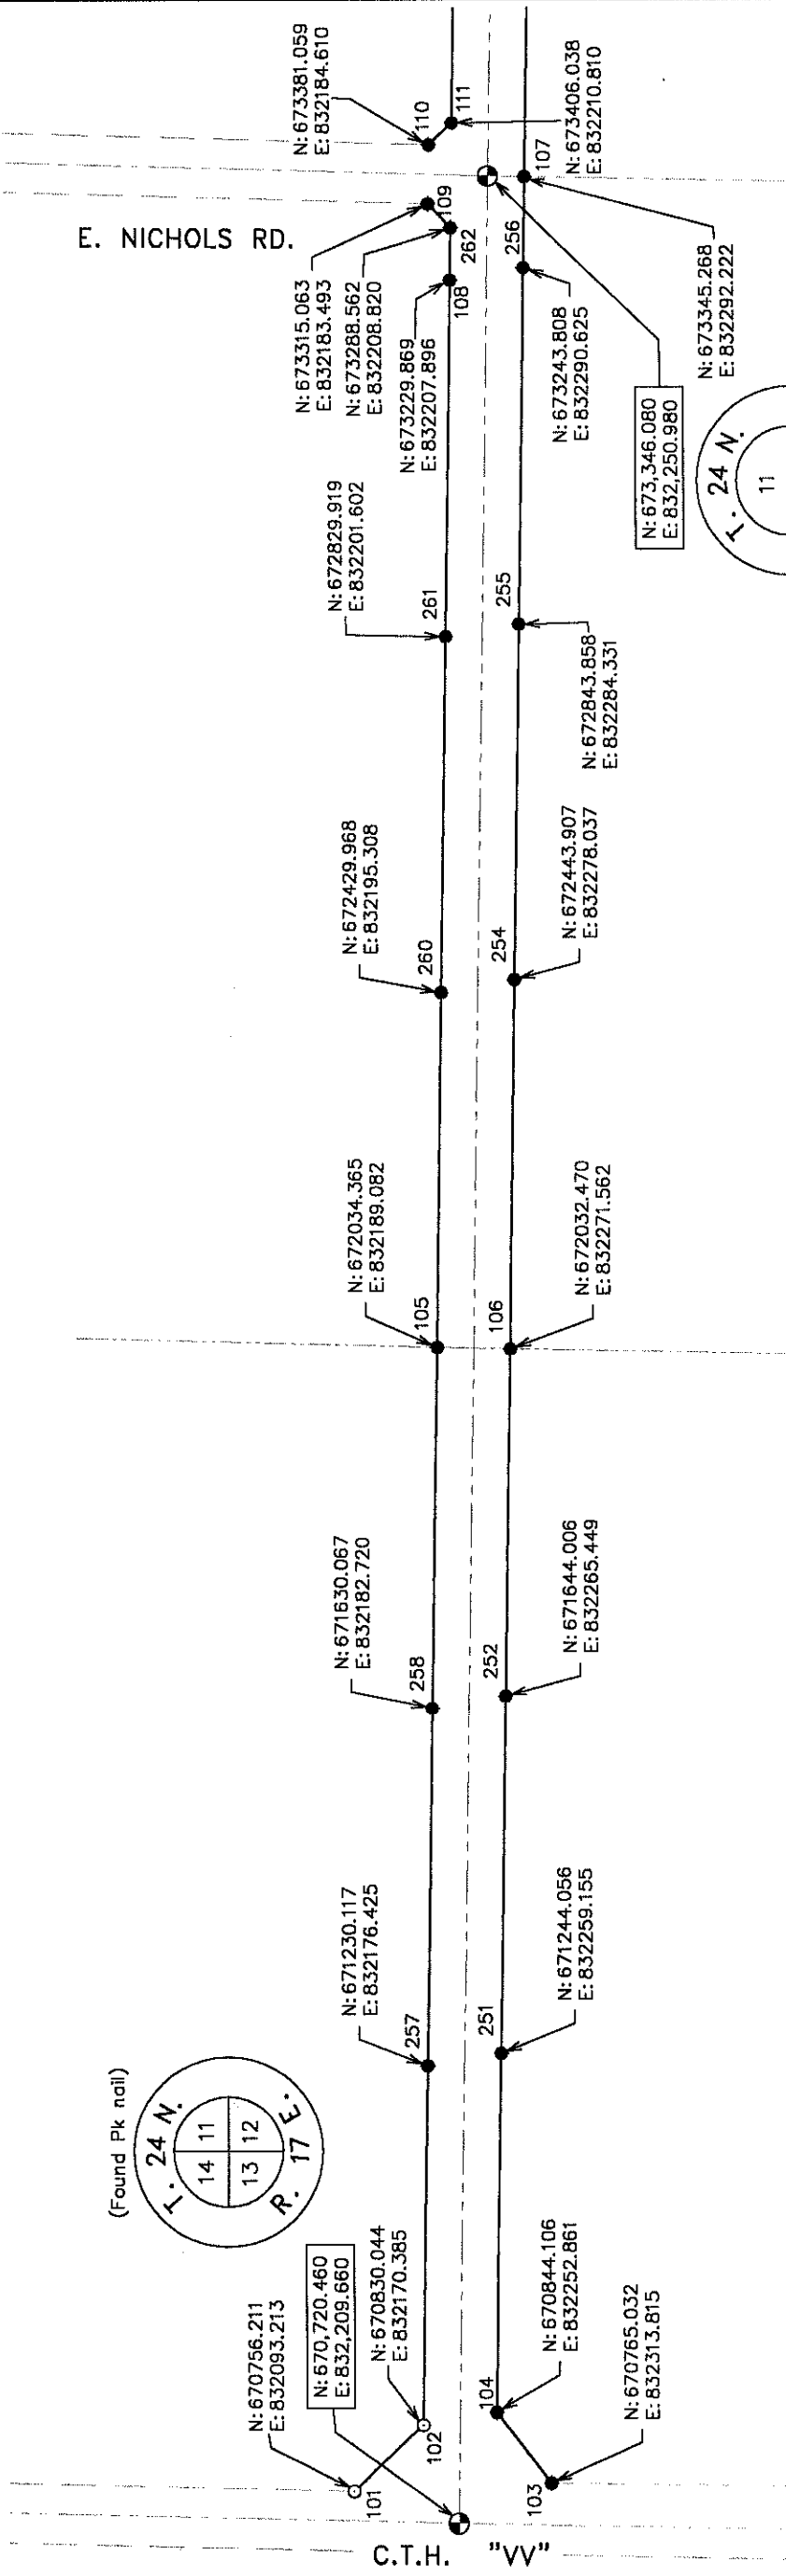


North is referenced to the Wisconsin County
Coordinate System, Outagamie County (NAD
1983/91 datum) based on the Wisconsin High
Precision Geodetic Network (WHPGN)

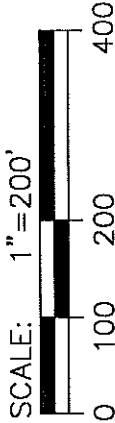

LEGEND

- = Government corner
- = Set 3/4" x 18" iron rebar
- = Found 3/4" iron rod

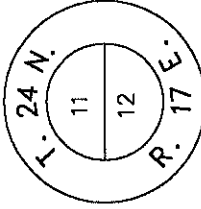


For: Outagamie County Highway Department
1818 Holland Rd.
Appleton, WI. 54911

Hebert Associates, Inc. • Land Surveying • Soil Testing
1110 W. Wisconsin Ave.
Appleton, WI 54914
920-734-8373 Fax: 920-734-3968

DATE: 06/05/08
DRAWN BY: J.L.W.
SCALE: 1"=200'
SHEET # 1 of 4
DRAWING NUMBER:
08021B01

C.T.H. "X"

C.T.H. "VV" TO NORTH COUNTY LINE

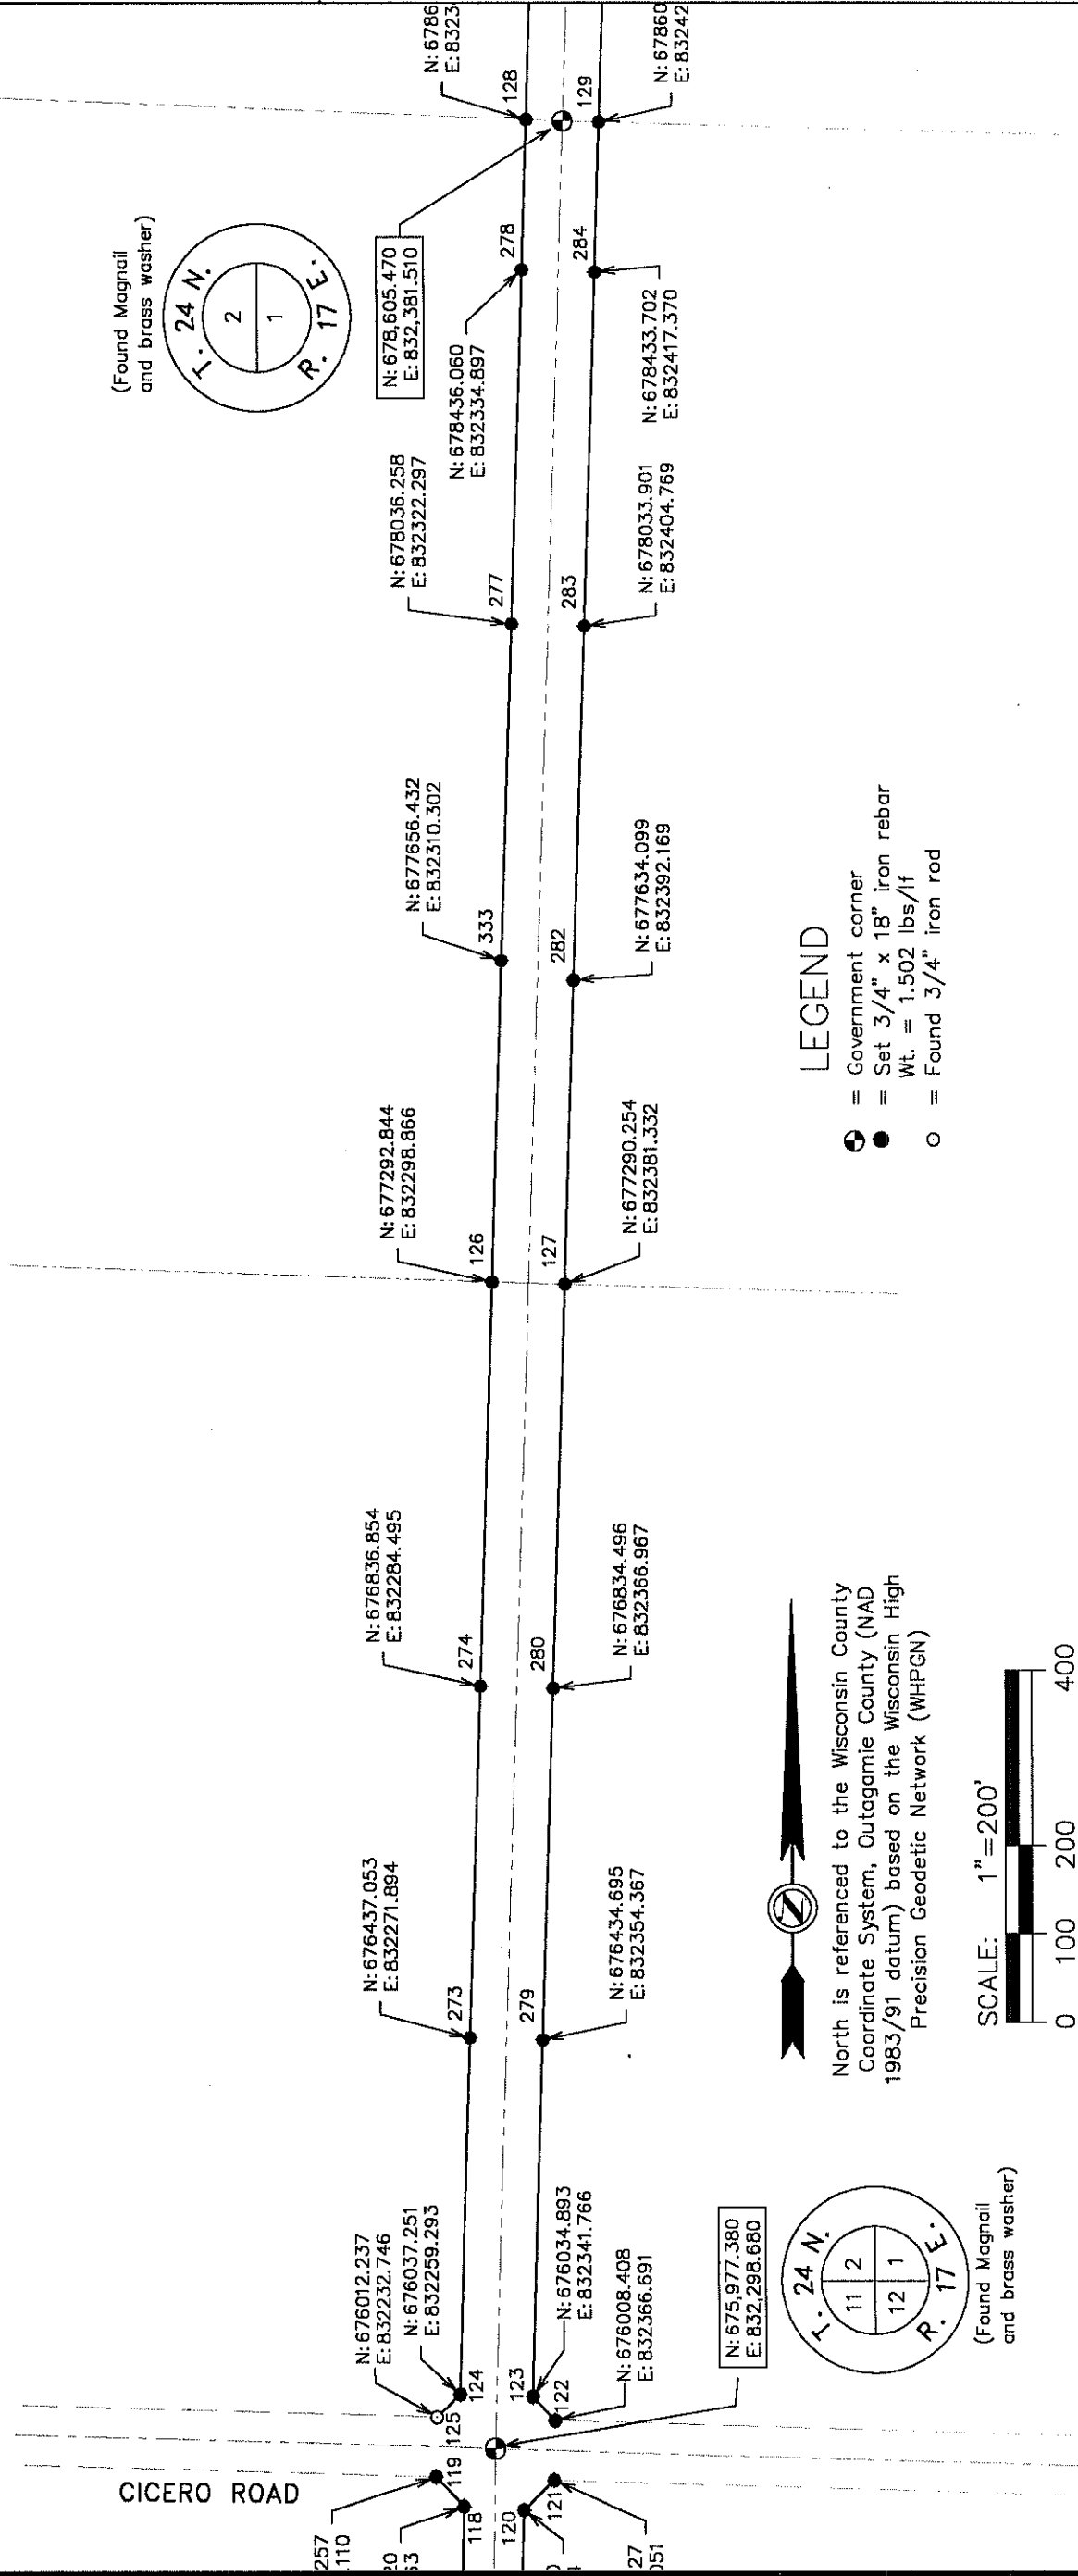

For:
Outagamie County Highway Department
1313 Holland Rd.
Appleton, WI. 54911

Hebert Associates, Inc.
Land Surveying
1110 W. Wisconsin Ave.
Appleton, WI 54914
Fax: 920-734-3968
920-734-8373
Soil Testing

DATE: 06/05/08
DRAWN BY: JLW
SCALE: 1"=200'
SHEET # 3 of 4
DRAWING NUMBER:
08021B01

C.T.H. "X"



C.T.H. "V" TO NORTH COUNTY LINE

Shawano County
Outagamie County

LEGEND

- Government corner
- Set 3/4" x 18" iron rebar
- Wt. = 1.502 lbs/lf

SHADY ROAD

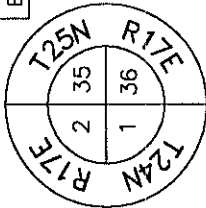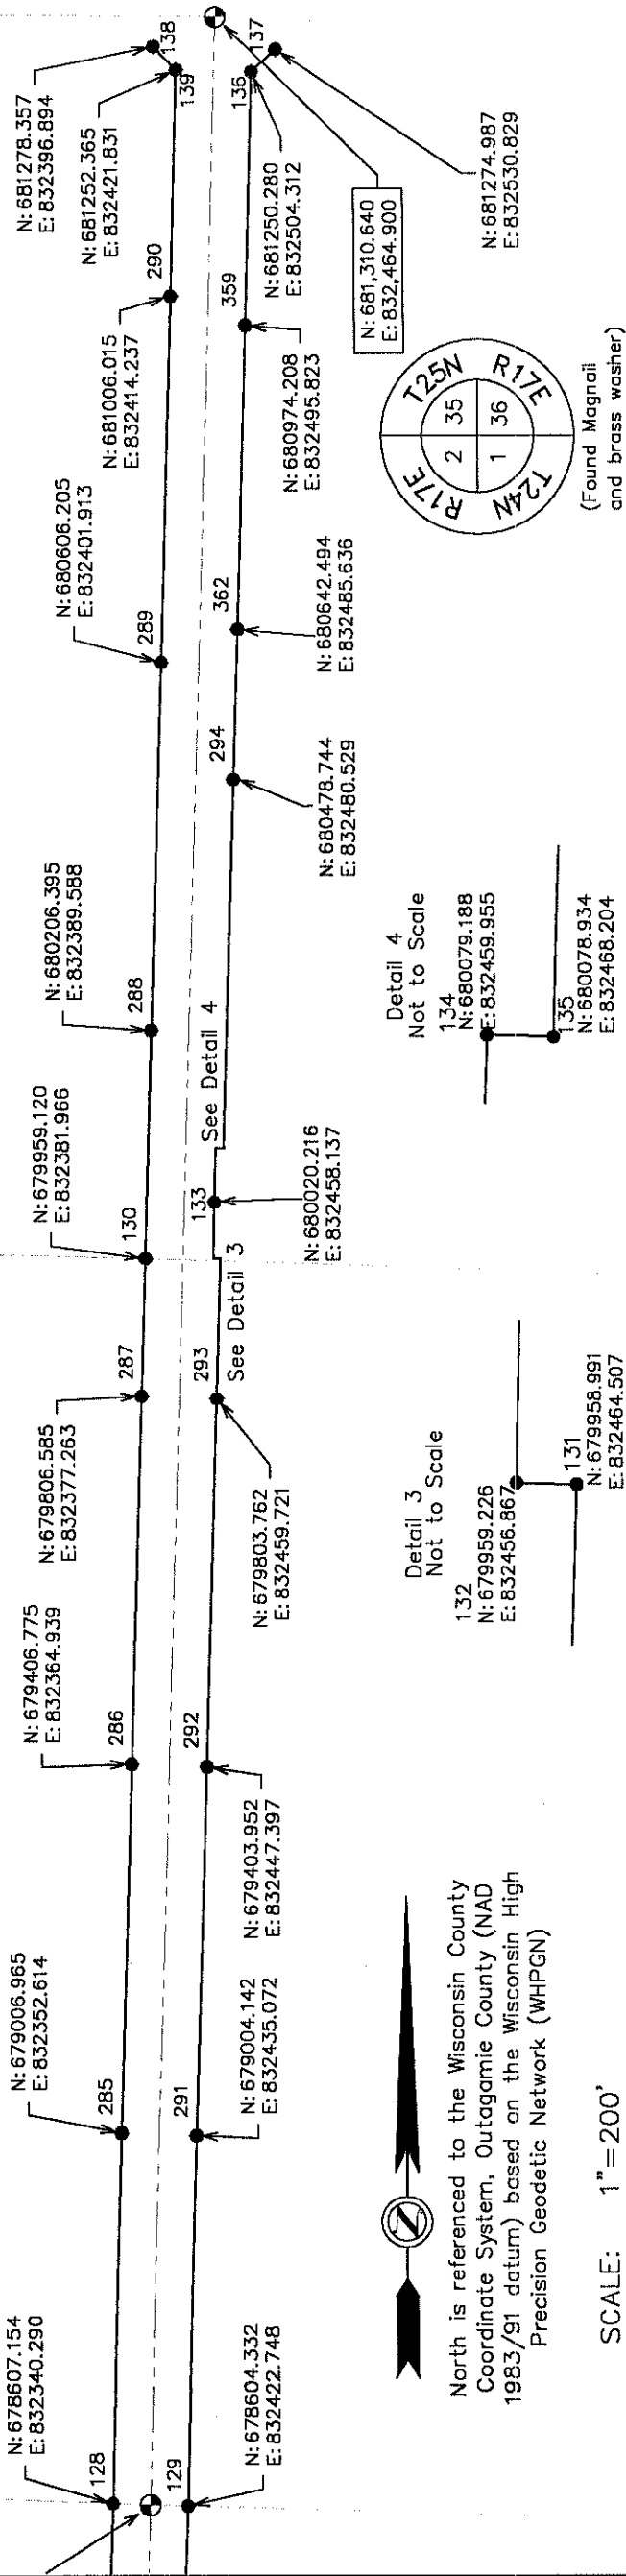

(Found Magnail and brass washer)

For: Outagamie County Highway Department
1313 Holland Rd.
Appleton, WI. 54911

Hebert Associates, Inc. Soil Testing
Land Surveying
1110 W. Wisconsin Ave.
Appleton, WI 54914
Fax: 920-734-8373
920-734-3968

DATE: 06/05/08
DRAWN BY: JLW
SCALE: 1"=200'
SHEET # 4 of 4
DRAWING NUMBER: 08021B01