

	SHEET NUMBER	TOTAL SHEETS
--	-----------------	-----------------

4.C

PLAT OF RIGHT OF WAY FOR IMPROVEMENT PROJECT

WEST CO. LINE - C.T.H. "D" RD.

C.T.H. "WW"

OUTAGAMIE COUNTY

PROJECT IDENTIFICATION NUMBER

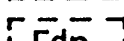
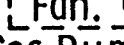
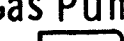
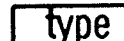
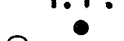
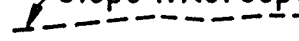
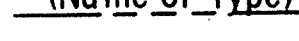
6058 1 00

RECEIVED

MAY 16 1972

OUTAGAMIE COUNTY
HIGHWAY COMMISSION

CONVENTIONAL SIGNS

STATE LINE		* HIGHWAY SEPARATION		CEMETERY	
COUNTY LINE				FOUNDATION	
TOWNSHIP AND RANGE LINES		HIGHWAY OVERPASS		GAS PUMP ISLAND	
SECTION LINE		* RAIL LINE		BUILDING	
QUARTER LINE		OVERPASS		IRON PIN	
SIXTEENTH LINE				POWER POLE	
NEW CENTERLINE		ALL OTHER BRIDGES		TELEPHONE POLE	
NEW R/W LINE		STREAM OR RIVER		RAIL LINE	
OLD R/W LINE				TRANSMISSION TOWER AND LINE	
PROPERTY LINE		LAKE		UNDERGROUND CABLE MARKER	
CORPORATE LIMITS		CATTLE PASS		WELL	
SLOPE INTERCEPTS		⚡ RELOCATED STREAM OR RIVER		STONE MONUMENT	
LOT, TIE AND OTHER MINOR DASHED LINES		* TRAVELED WAY		SEPTIC TANK	
UNDERGROUND FACILITY (POWER, TELEPHONE, TELEGRAPH, GAS, ETC.)		(Shown only in area of Frontage Roads, Interchanges or Dual Lanes)		WINDMILL	
NO ACCESS					
* LIMITED HIGHWAY EASEMENT					

* (Shading omitted on Aerial Halftones)

STANDARD ABBREVIATIONS

E.	EAST
G.	GARAGE
H.	HOUSE
N.	NORTH
NE	NORTHEAST
NW	NORTHWEST
P. L.	PROPERTY LINE
S.	SHED
SE	SOUTHEAST
SW	SOUTHWEST

END RELOCATION ORDER
PROJECT 6058 1 00
STATION 80 + 83.29
1,024.54 FEET EAST OF AND 34.43 FEET
NORTH OF THE CENTER OF SECTION 7,
TOWNSHIP 23 NORTH, RANGE 15 EAST.

BEGIN RELOCATION ORDER
PROJECT 6058 1 00
STATION 70 + 00
 58.23 FEET WEST OF AND 0.72 FEET
 NORTH OF THE CENTER OF SECTION 7,
 TOWNSHIP 23 NORTH, RANGE 15 EAST.

Layout

Scale 0 1 2 MILES

Total Net Length of Centerline = 0.205 Mi.

DATE MAY 14, 1975

BOOK NO. 1026

REVISION
DATE

(1975)
Project #167-2
From CTN "D." to Wayne County Line

Parcel 1.
Parcel 2.

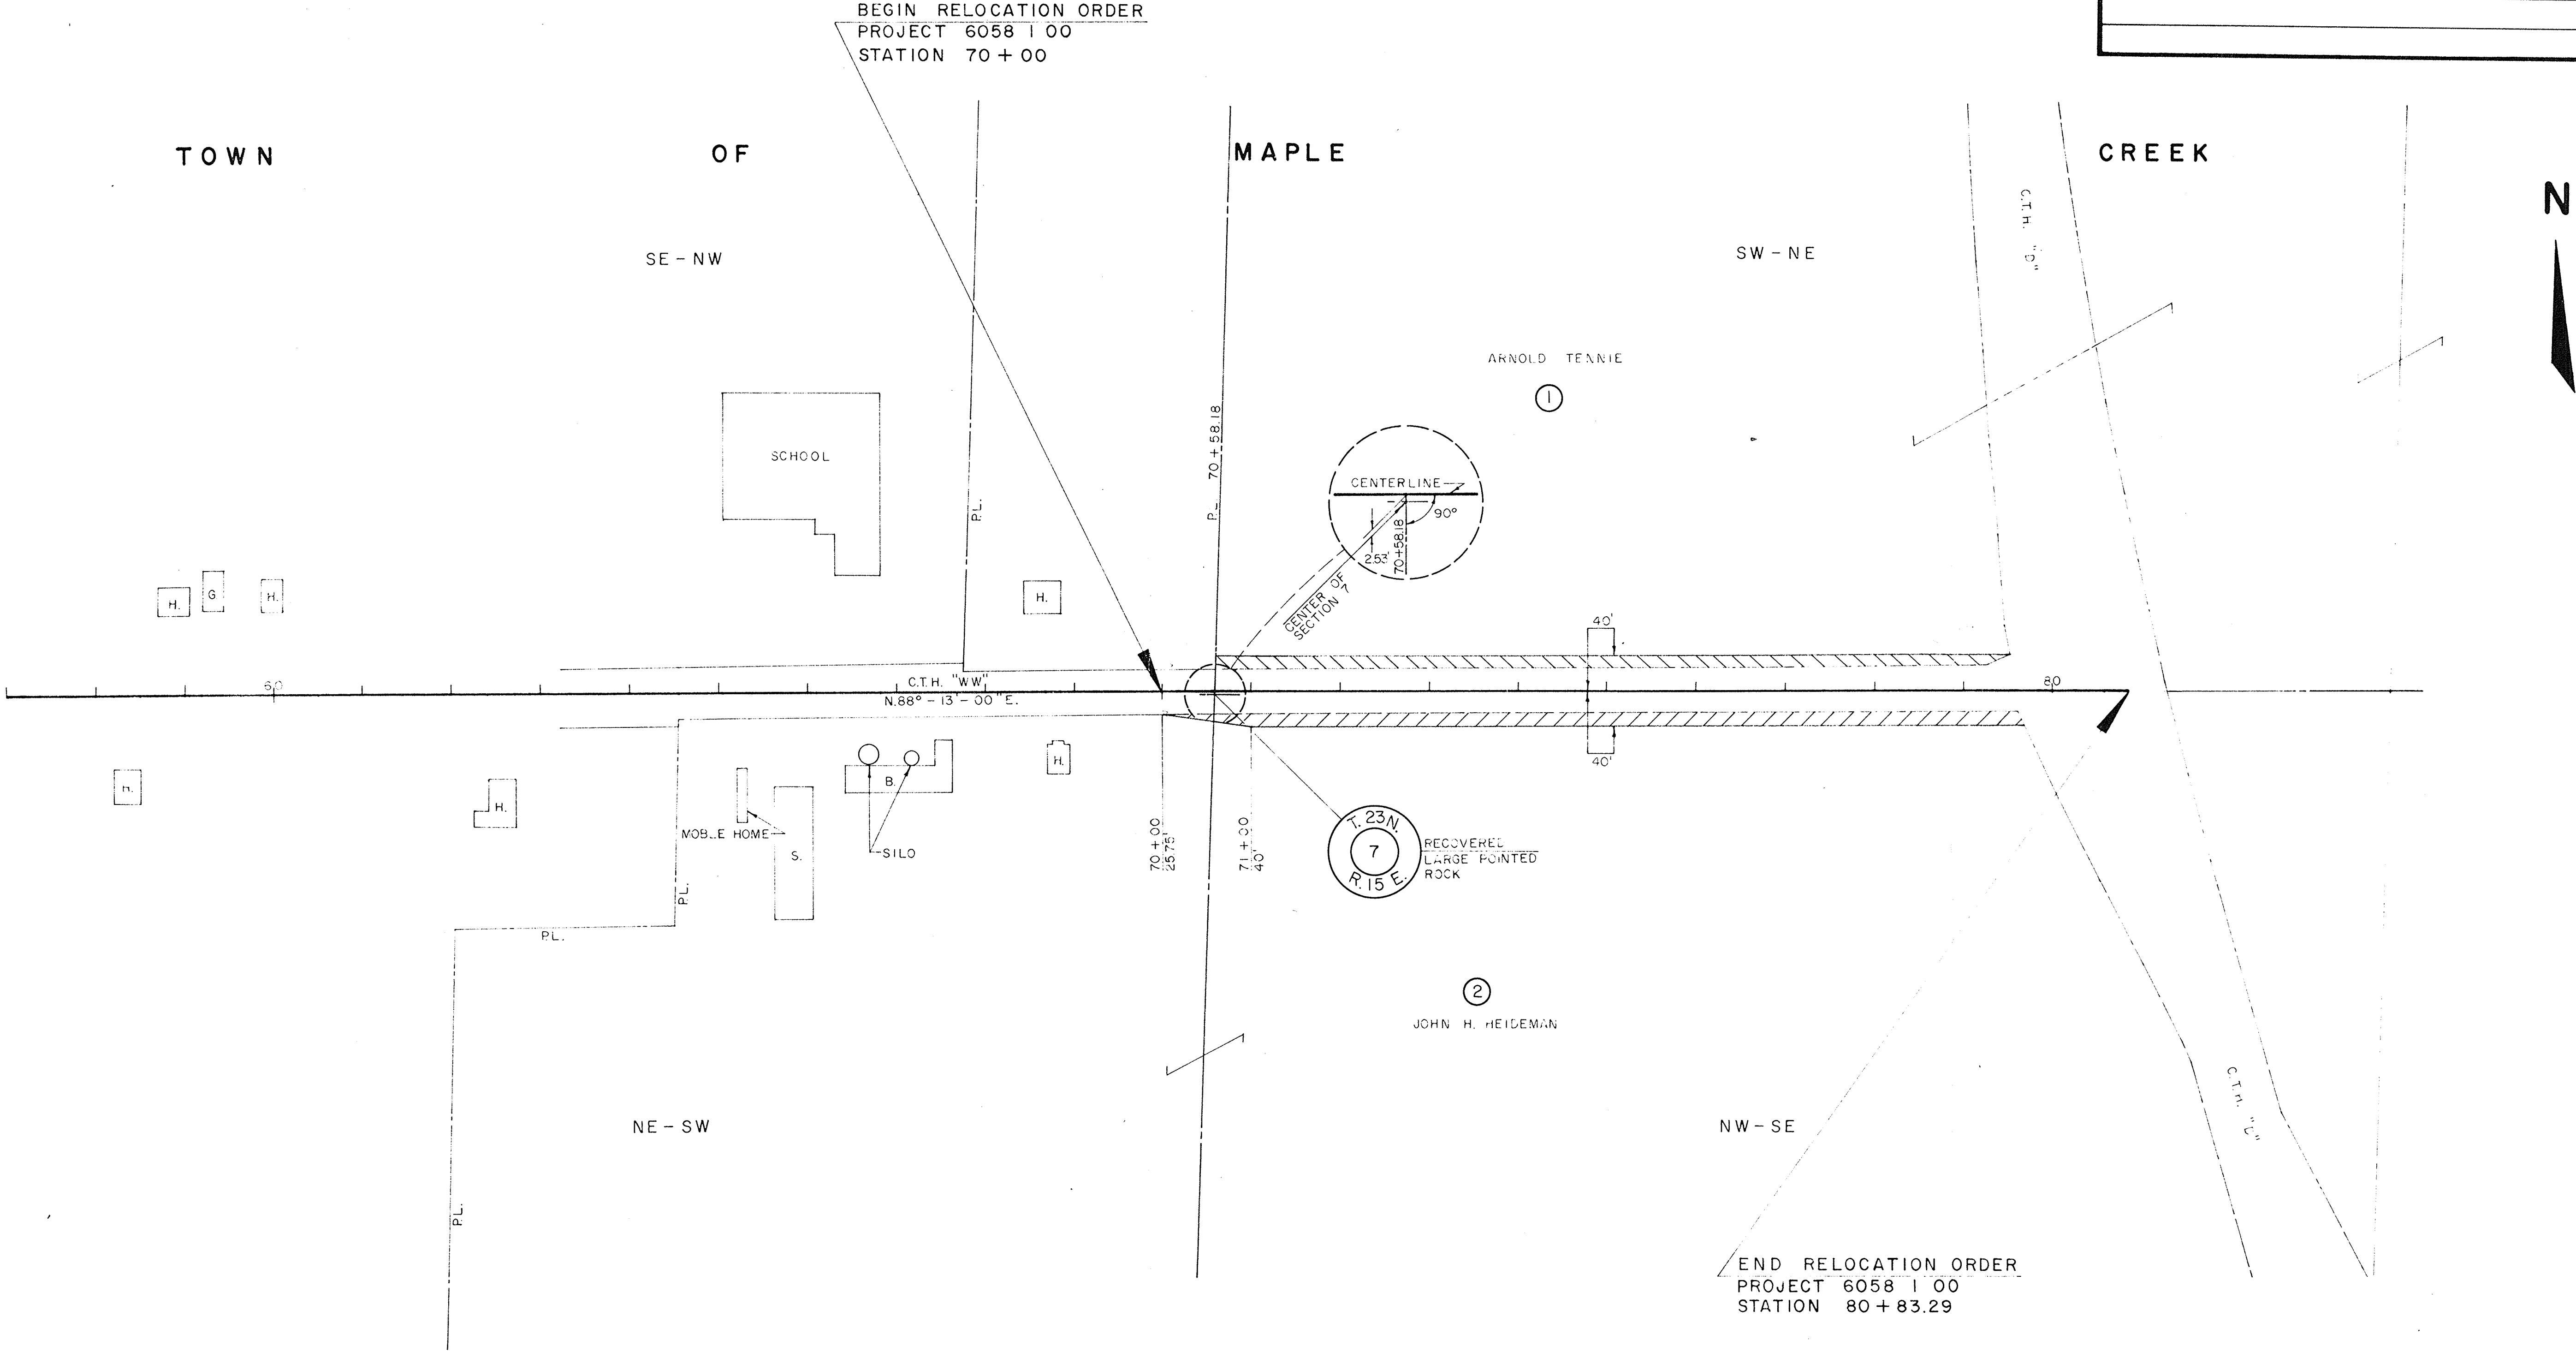
"WW"-1

Catalog No. 2130-D175

SCHEDULE OF LANDS AND INTERESTS REQUIRED

PARCEL NUMBER	SHEET NUMBER	OWNER	INTERESTS REQUIRED	ACRES REQUIRED
1	4.1	ARNOLD TENNIE	HIGHWAY EASEMENT	0.34
2	4.1	JOHN H. HEIDEMAN	HIGHWAY EASEMENT	0.27

REVISION DATE	PROJECT I.D.	SHEET NUMBER	TOTAL SHEETS
	6058 1 00		
	FEDERAL PROJECT DESIGNATION	4.1	
	PLAT OF RIGHT OF WAY REQUIRED		
	C.T.H. "WW" OUTAGAMIE COUNTY		
	SCALE		
	0 200Ft.		
	DATE MAY 14, 1975		
Const. Project			



NOTE:
BEARINGS SHOWN ON THIS PLAT ARE THE MAGNETIC
BEARINGS OF EACH TANGENT TO THE NEAREST SECOND.