

STATE LINE		*HIGHWAY SEPARATION		CEMETERY	
COUNTY LINE				FOUNDATION	
TOWNSHIP AND RANGE LINES		HIGHWAY OVERPASS		GAS PUMP ISLAND	
SECTION LINE		*RAIL LINE OVERPASS		BUILDING	
QUARTER LINE				IRON PIN	
SIXTEENTH LINE		ALL OTHER BRIDGES		POWER POLE	
NEW CENTERLINE		STREAM OR RIVER		TELEPHONE POLE	
NEW R/W LINE				RAIL LINE	
OLD R/W LINE		LAKE		TRANSMISSION TOWER AND LINE	
PROPERTY LINE		CATTLE PASS		UNDERGROUND CABLE MARKER	
CORPORATE LIMITS		RELOCATED STREAM OR RIVER		WELL	
SLOPE INTERCEPTS		*TRAVELED WAY (Shown only in area of Frontage Roads, Interchanges or Dual Lanes)		STONE MONUMENT	
LOT, TIE AND OTHER MINOR DASHED LINES				SEPTIC TANK	
UNDERGROUND FACILITY (POWER, TELEPHONE, TELEGRAPH, GAS, ETC.)				WINDMILL	
NO ACCESS					
*LIMITED HIGHWAY EASEMENT					

* (Shading omitted on Aerial Halftones)

PARCEL NO.	SHEET NO.	OWNER
1	4. 1	WALLACE KRUEGER
2	4. 1	ADOLPH BRUETTE
3	4. 1	RUBEN WITT
4	4. 1 & 4. 2	CASPER BALTHAZOR
5	4. 1	CARL POSTEL
6	4. 2	LEO & ALVIN KONRAD
7	4. 2	WILLIAM HILKER
8	4. 2	URBAN TELEPHONE CO.
9	4. 2	CARL JANKE
10	4. 3	ARTHUR G. AFFELDT
11	4. 3	GLENN W. JANKE
12	4. 3	LLEWELLYN WIED

SHEET NUMBER	TOTAL SHEETS
4.0	

C.T. H. "D" - S.T. H. 76 ROAD

C.T.H. "WW"
OUTAGAMIE COUNTY

PROJECT IDENTIFICATION NUMBER


6057 1 00

RECEIVED

JAN 31 1974

OUTAGAMIE COUNTY
HIGHWAY COMMISSION

B.	BARN
CO.	COMPANY
G.	GARAGE
H.	HOUSE
MI.	MILE
P. L.	PROPERTY LINE
S.	SHED
VOL.	VOLUME

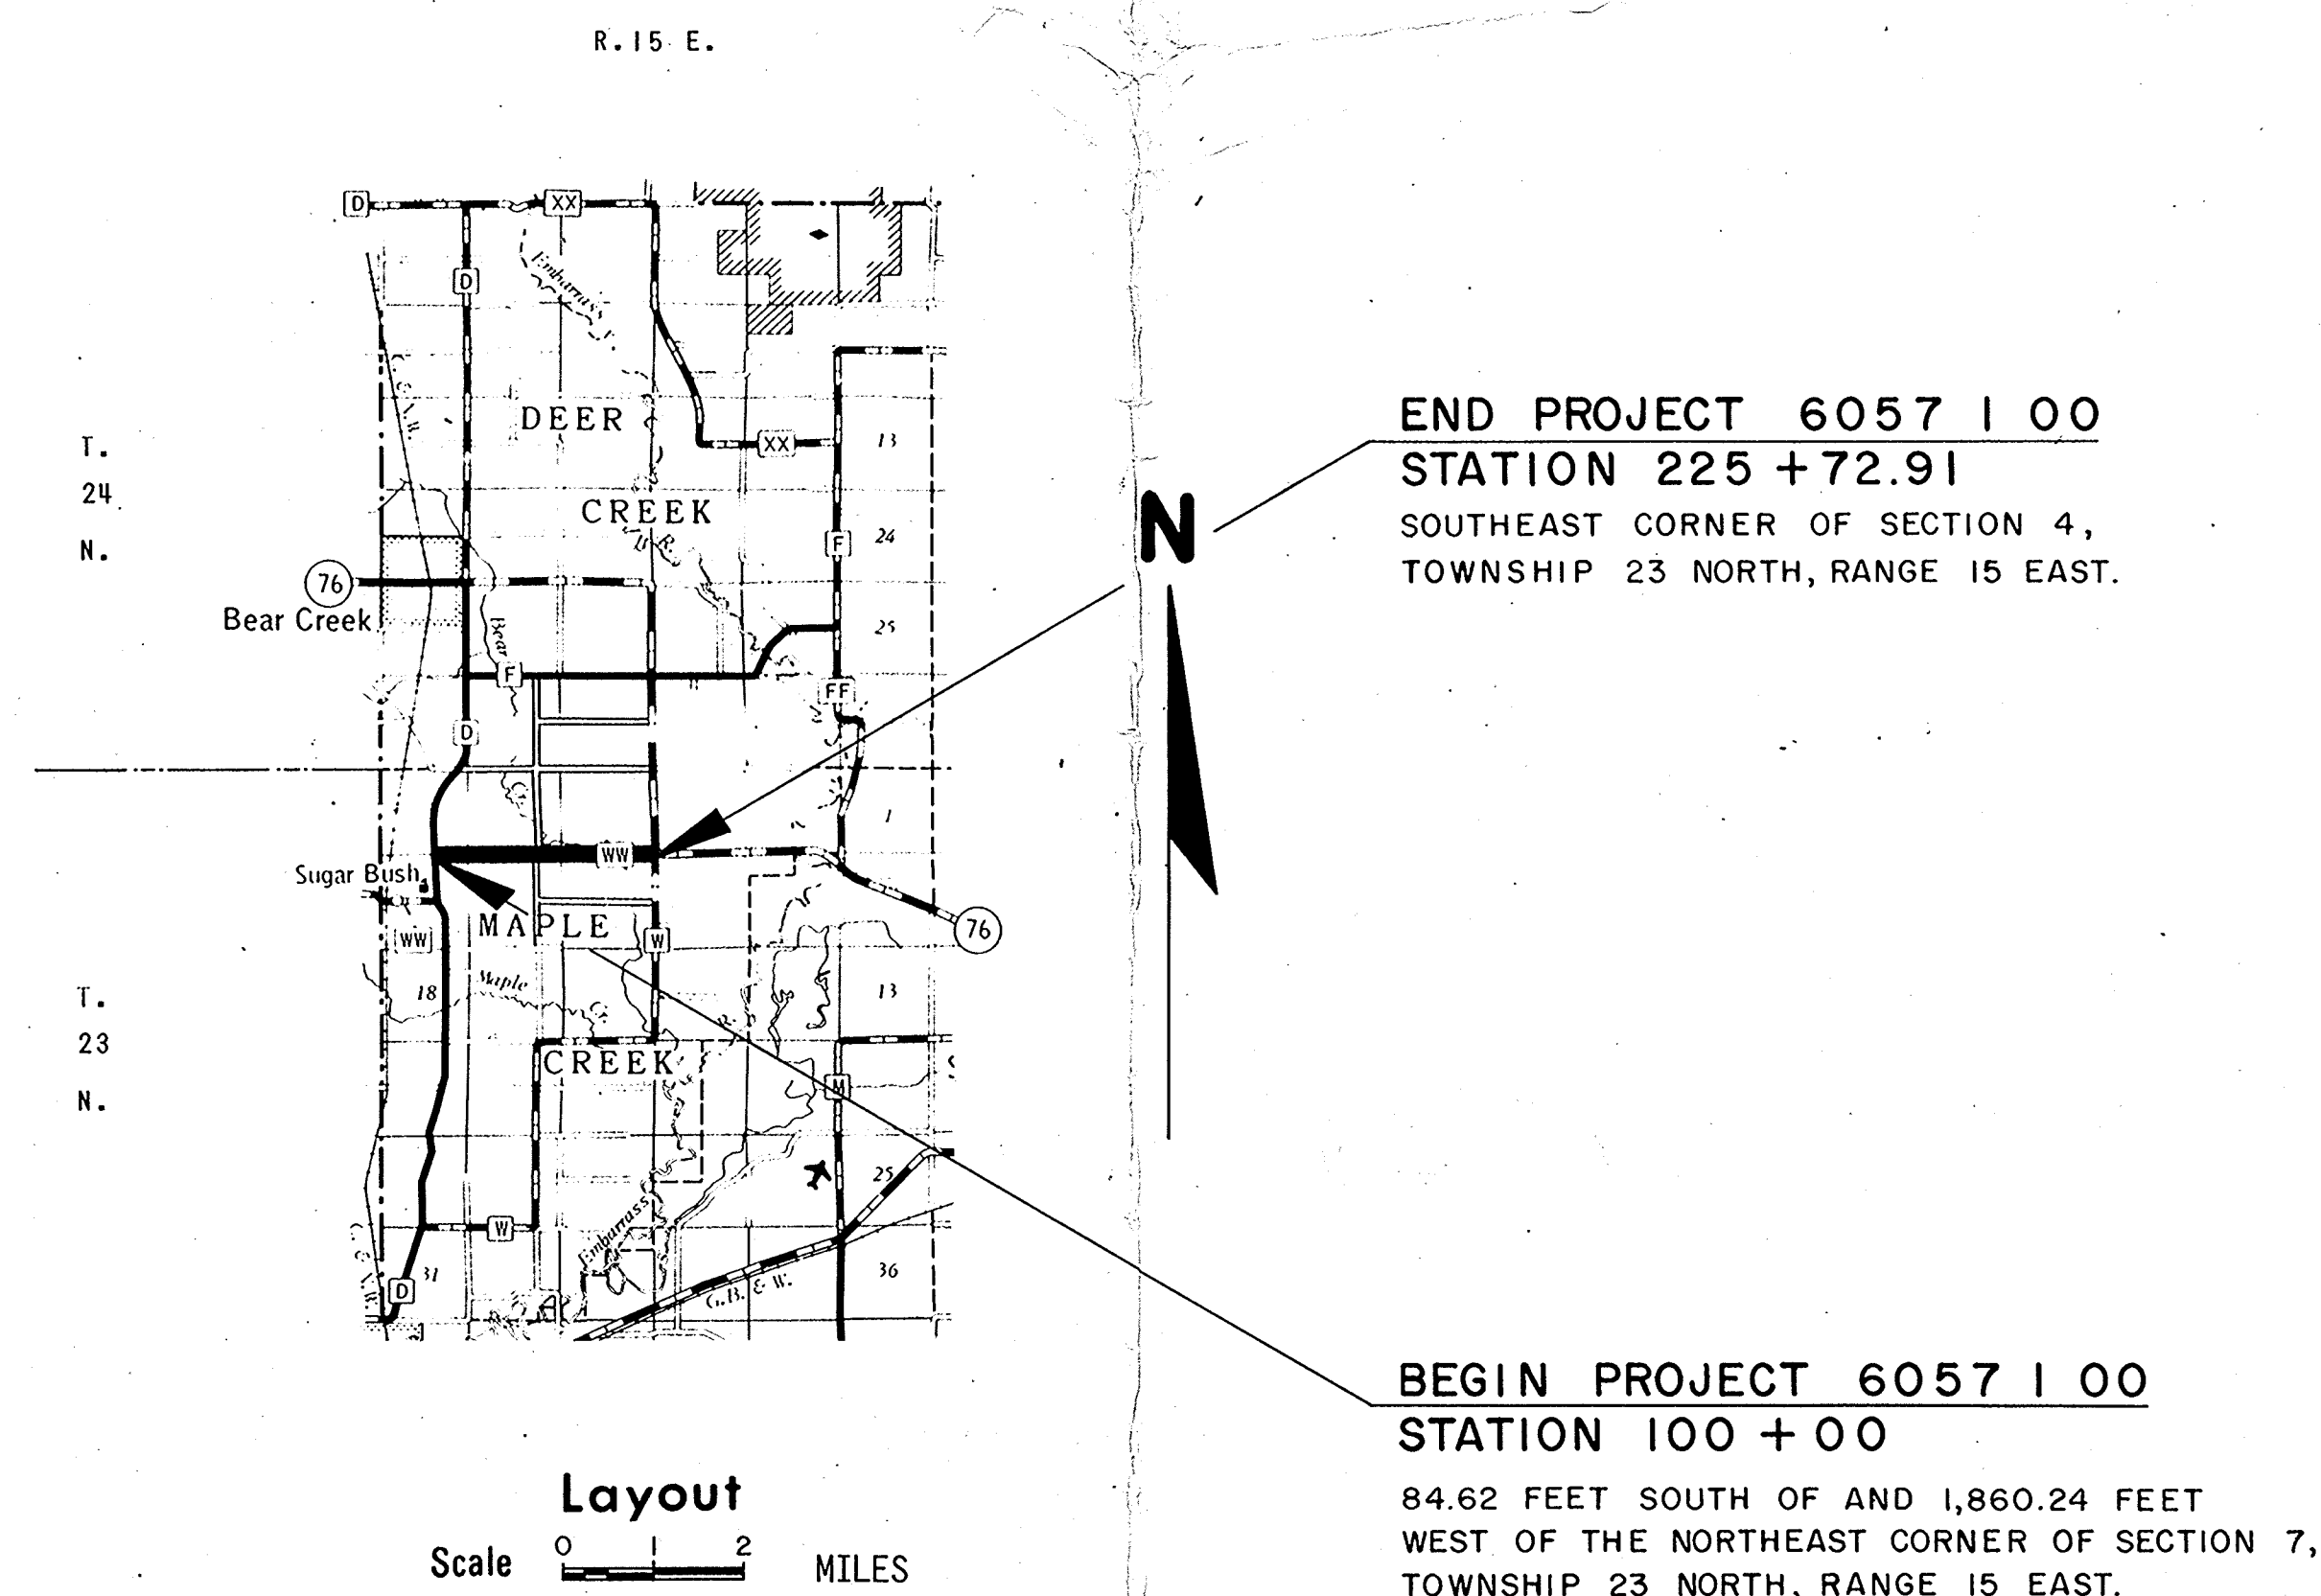

Total Net Length of Centerline = 2.381 Mi.

DATE 1-25-74

BOOK NO. 1028

REVISION	
DATE	


NOTE:
BEARINGS SHOWN ON THIS PLAT ARE THE MAGNETIC
BEARINGS OF EACH TANGENT TO THE NEAREST MINUTE.

"WW"-3

SCHEDULE OF LANDS AND INTERESTS REQUIRED

PARCEL NUMBER	SHEET NUMBER	OWNER	INTEREST REQUIRED	ACRES REQUIRED
1	4.1	WALLACE KRUEGER	FEE	0.04
2	4.1	ADOLPH BRUETTE	HIGHWAY EASEMENT	0.85
3	4.1	RUBEN WITT	"	0.43
4	4.1 & 4.2	CASPER BALTHAZOR	"	0.42
5	4.1	CARL POSTEL	"	0.09

REVISION DATE	PROJECT I.D. 6057 1 00	SHEET NUMBER 4.1	TOTAL SHEETS
	FEDERAL PROJECT DESIGNATION		
	PLAT OF RIGHT OF WAY REQUIRED C.T.H. "WW" OUTAGAMIE COUNTY		
	SCALE 0 400ft. DATE 1-25-74		
Const. Project			

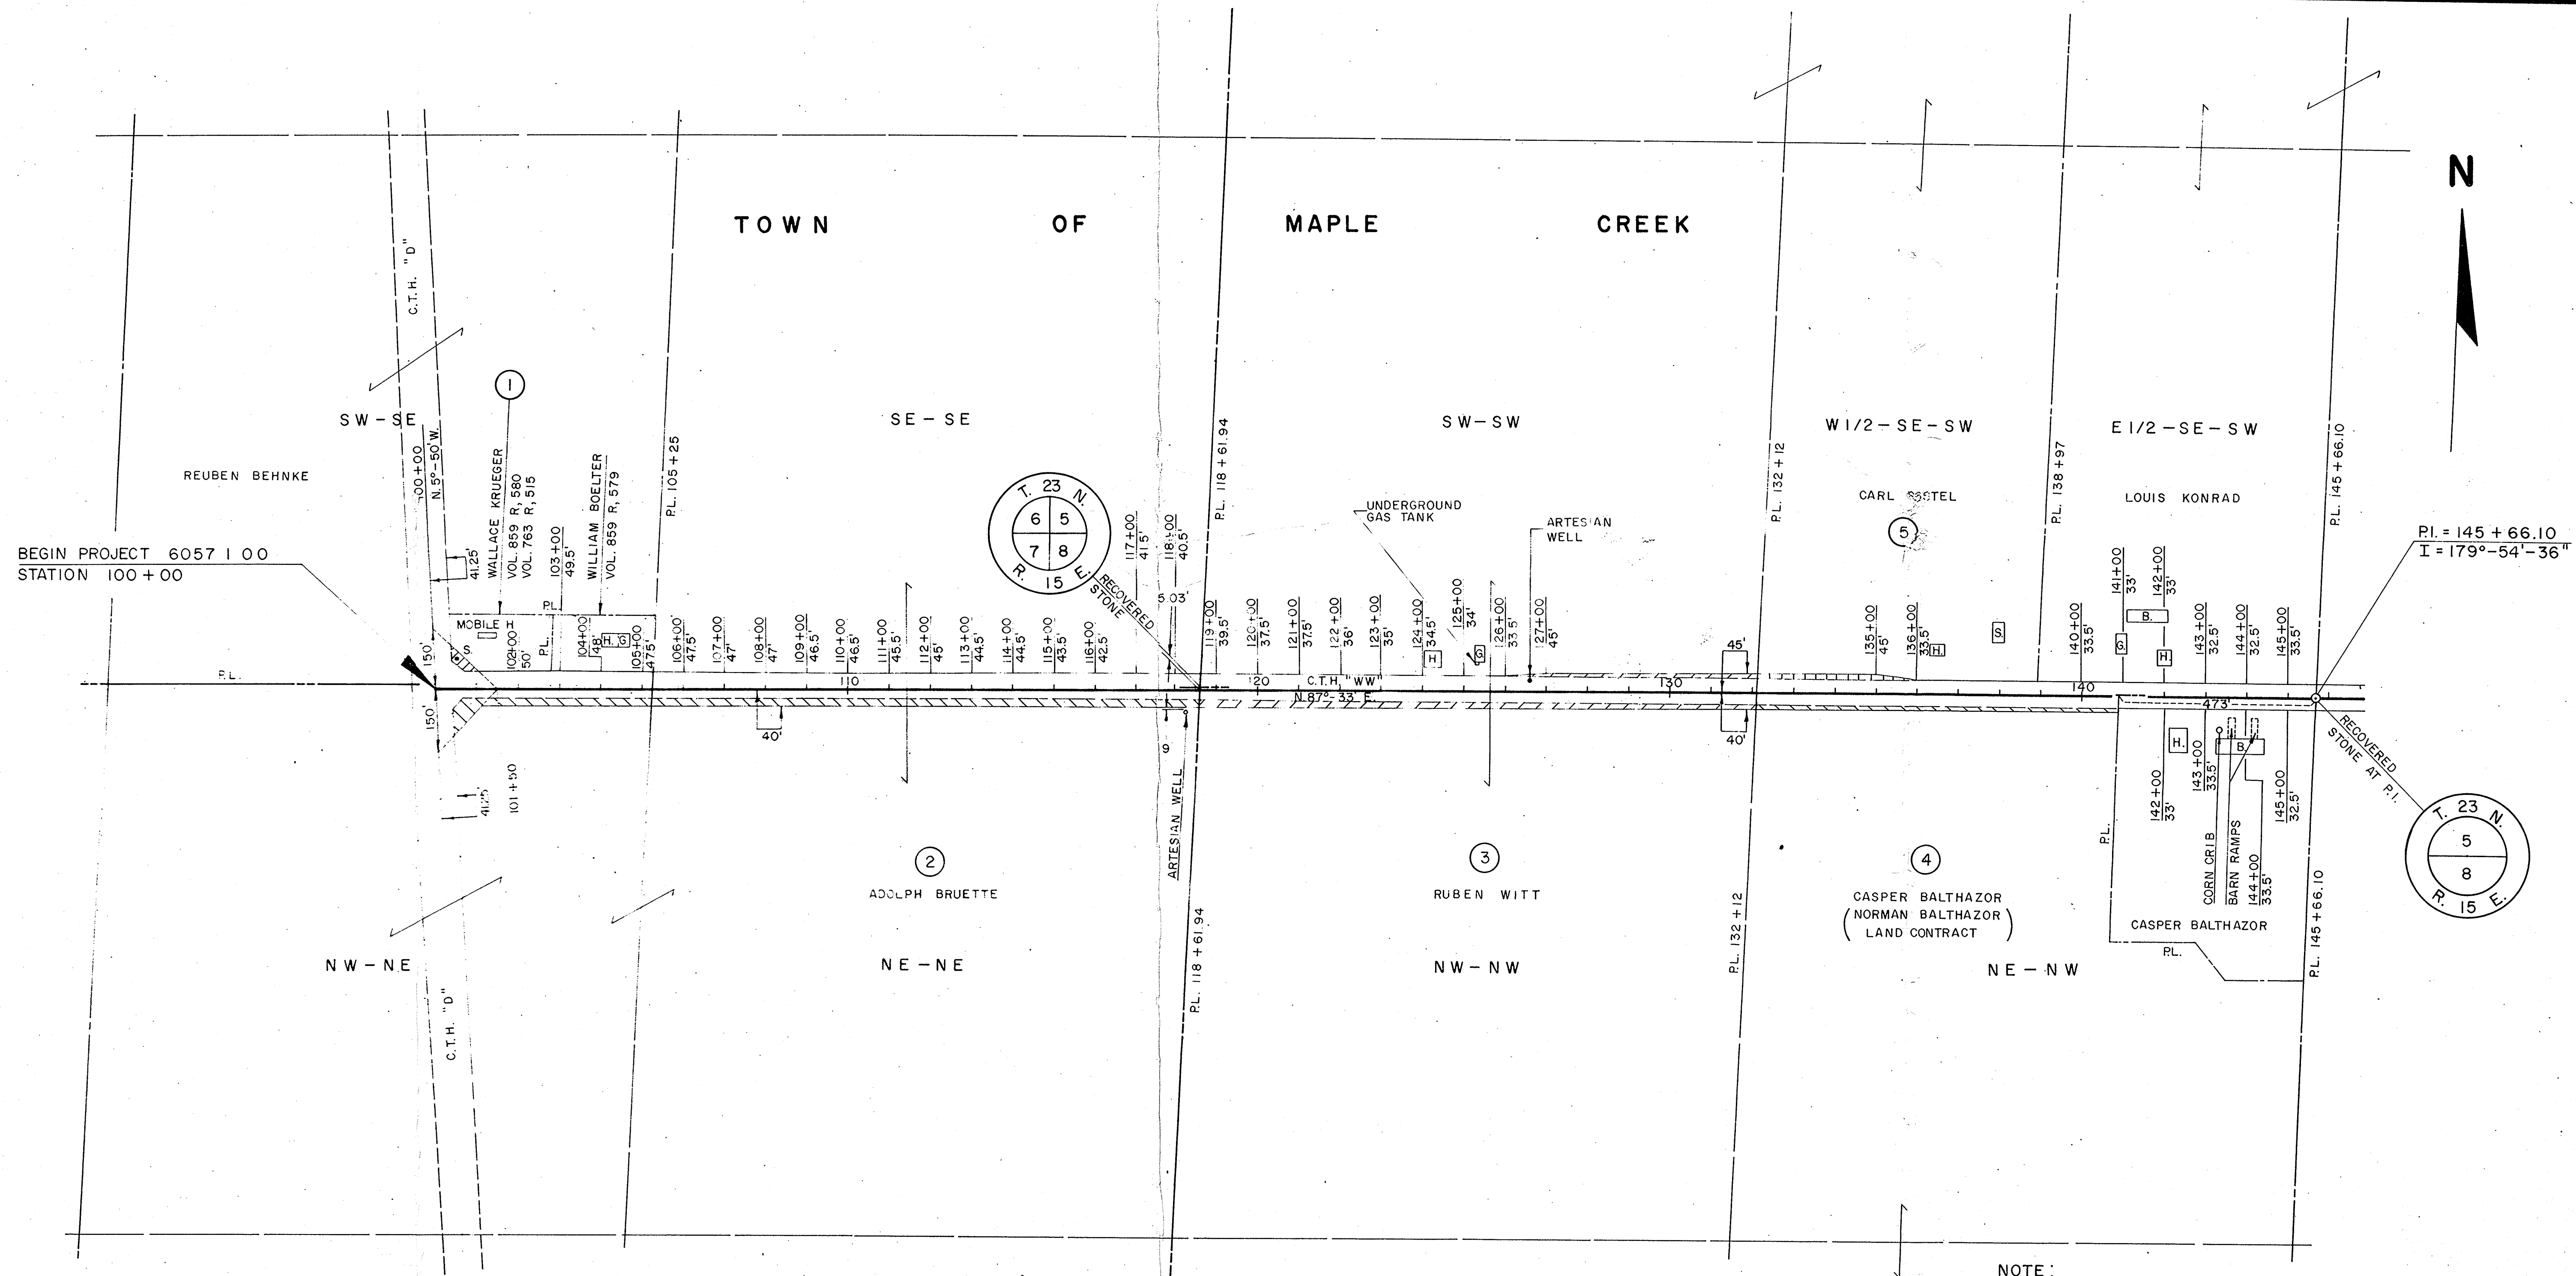


SCHEDULE OF LANDS & INTERESTS REQUIRED

PARCEL NUMBER	SHEET NUMBER	OWNER	INTEREST REQUIRED	ACRES REQUIRED
4	4.1 & 4.2	CASPER BALTHAZOR	HIGHWAY EASEMENT	0.42
6	4.2	LEO & ALVIN KONRAD	"	1.93
7	4.2	WILLIAM HILKER	"	0.34
8	4.2	URBAN TELEPHONE CO.	RELEASE OF RIGHTS	—
9	4.2	CARL JANKE	HIGHWAY EASEMENT	0.82

LEGEND

----- TELEPHONE POLE ----- (8)

REVISION DATE	PROJECT I.D.	SHEET NUMBER	TOTAL SHEETS
	6057 1 00	4.2	
	FEDERAL PROJECT DESIGNATION		
	PLAT OF RIGHT OF WAY REQUIRED		
	C.T.H. "WW" OUTAGAMIE COUNTY		
	SCALE 0 400 Ft.		
	DATE 1 - 25 - 74		
	Const. Project		

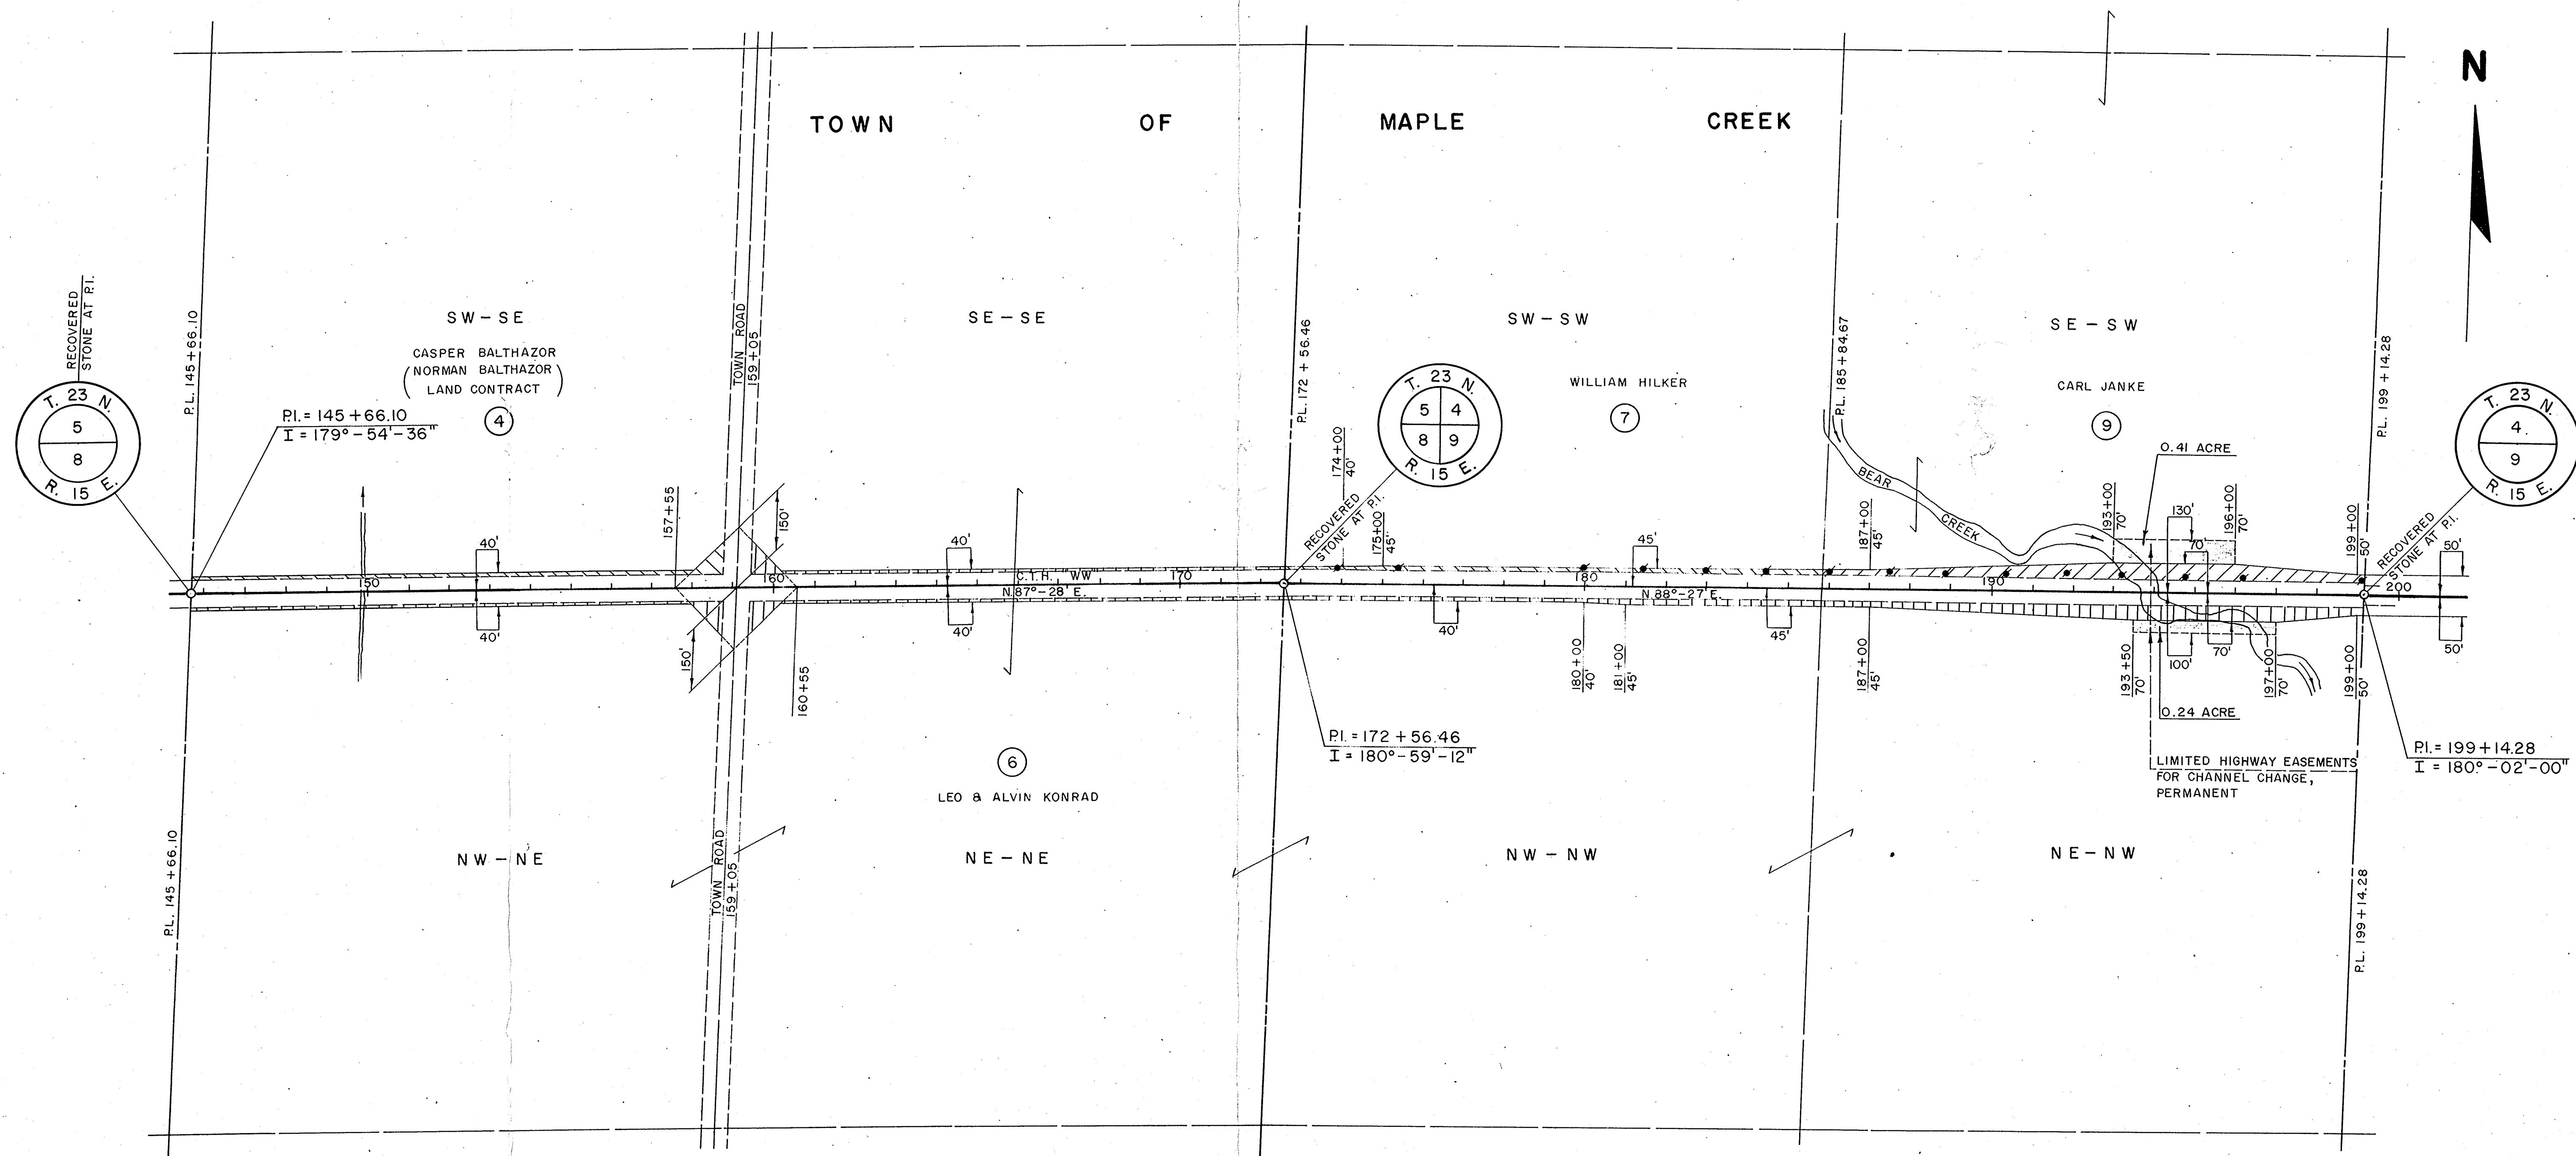


NOTE:
BEARINGS SHOWN ON THIS PLAT ARE THE MAGNETIC
BEARINGS OF EACH TANGENT TO THE NEAREST MINUTE.

SCHEDULE OF LANDS & INTERESTS REQUIRED

PARCEL NUMBER	SHEET NUMBER	OWNER	INTEREST REQUIRED	ACRES REQUIRED
10	4.3	ARTHUR G. AFFELDT	HIGHWAY EASEMENT	1.05
11	4.3	GLENN W. JANKE	"	1.00
12	4.3	LLEWELLYN WIED	"	0.05

REVISION DATE	PROJECT I.D.	SHEET NUMBER	TOTAL SHEETS
	6057 1 00	4.3	
	FEDERAL PROJECT DESIGNATION		
	PLAT OF RIGHT OF WAY REQUIRED		
	C.T.H. "WW" OUTAGAMIE COUNTY		
	SCALE 0 400 Ft.		
	DATE 1 - 25 - 74		
	Const. Project		

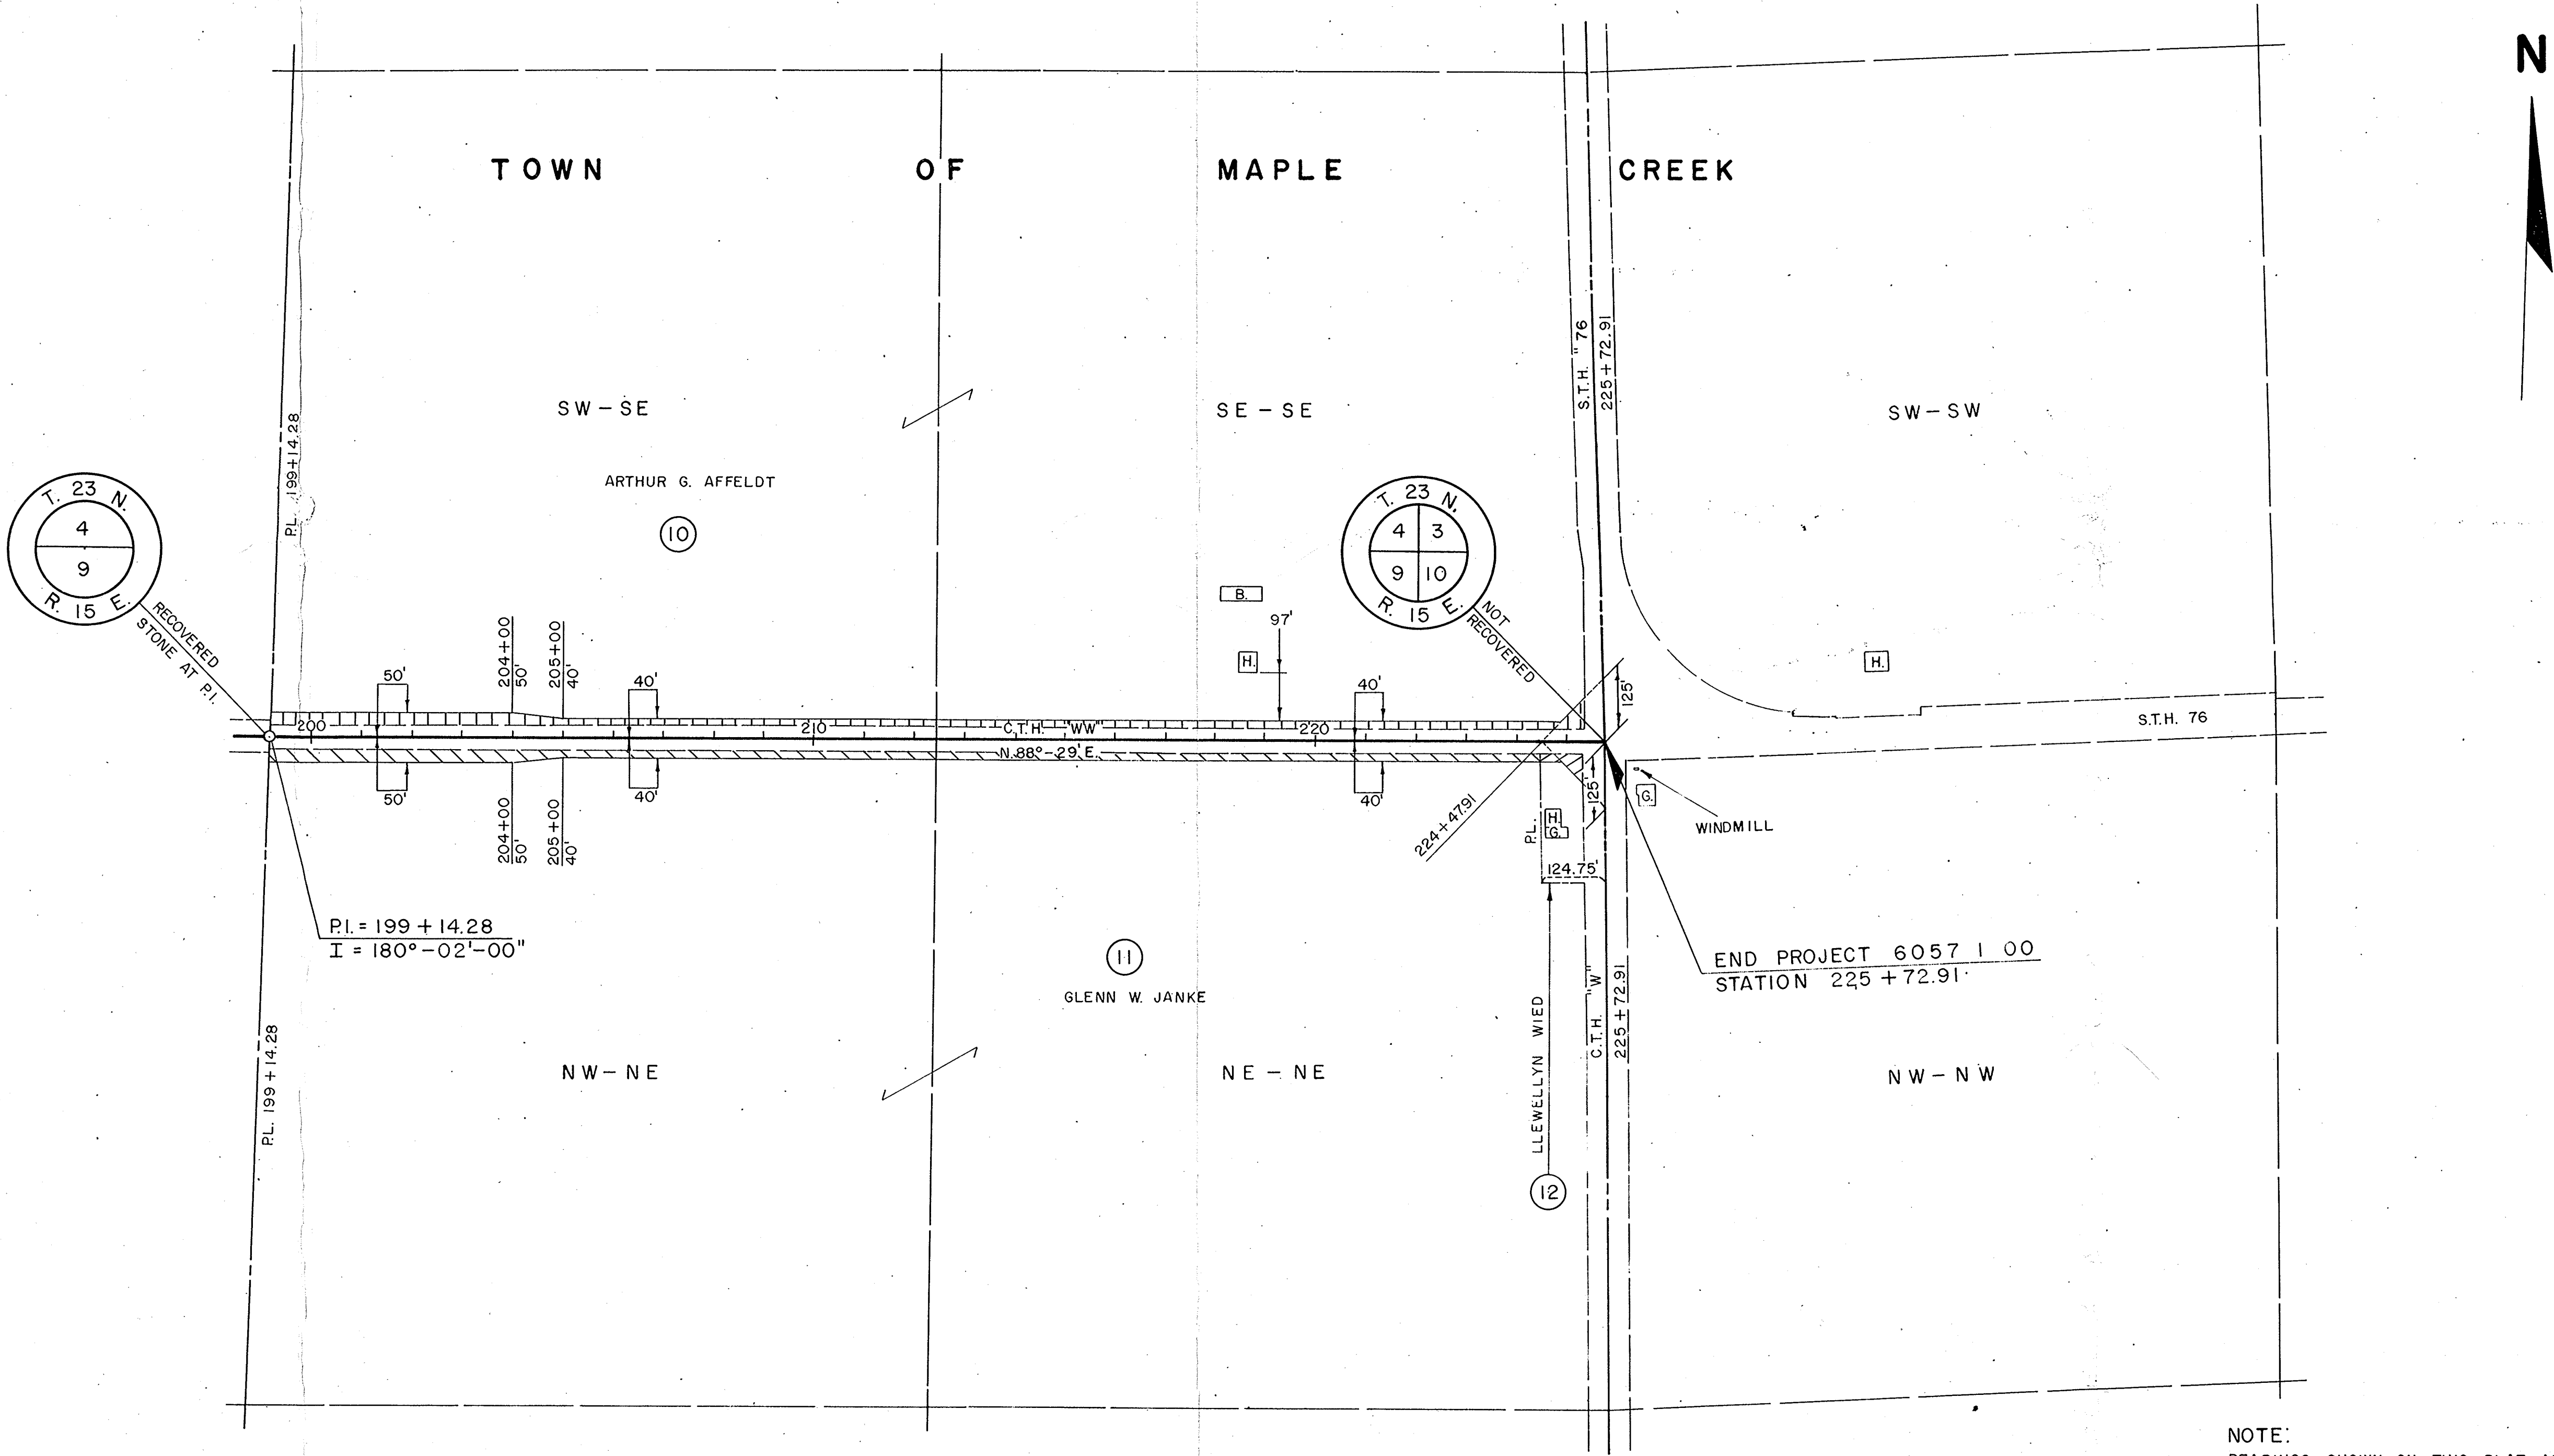

NOTE:
BEARINGS SHOWN ON THIS PLAT ARE THE MAGNETIC
BEARINGS OF EACH TANGENT TO THE NEAREST MINUTE.