

13

W.A.C. H. C.

SEP 22 2008
OUTAGAMIE COUNTY
HIGHWAY DEPARTMENT


Hebert Associates, Inc. • Land Surveying • Soil Testing
1110 W. Wisconsin Ave., Appleton, WI 54914
920-734-8373 Fax: 920-734-3968

DRAWN BY: J.L.W

SHEET #1 of 5

DRAWING NUMBER:

08020B01

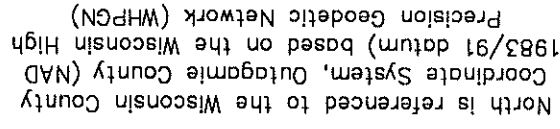

- = Government corner
- = Set 3/4" x 18" iron rebar
Wt. = 1.502 lbs/f

SCALE: 1"=200'




C.T.H. "WW"

C.T.H. "D" TO C.T.H. "W"

For: Outagamie County Highway Department
1313 Holland Rd.
Appleton, WI. 54911




Hebert Associates, Inc. • Land Surveying
1110 W. Wisconsin Ave.
Appleton, WI 54914
820-734-8373
Fax: 820-734-3968


DATE: 06/12/08
DRAWN BY: JLW
SCALE: 1"=200'
SHEET #2 of 5
DRAWING NUMBER:
08020B01

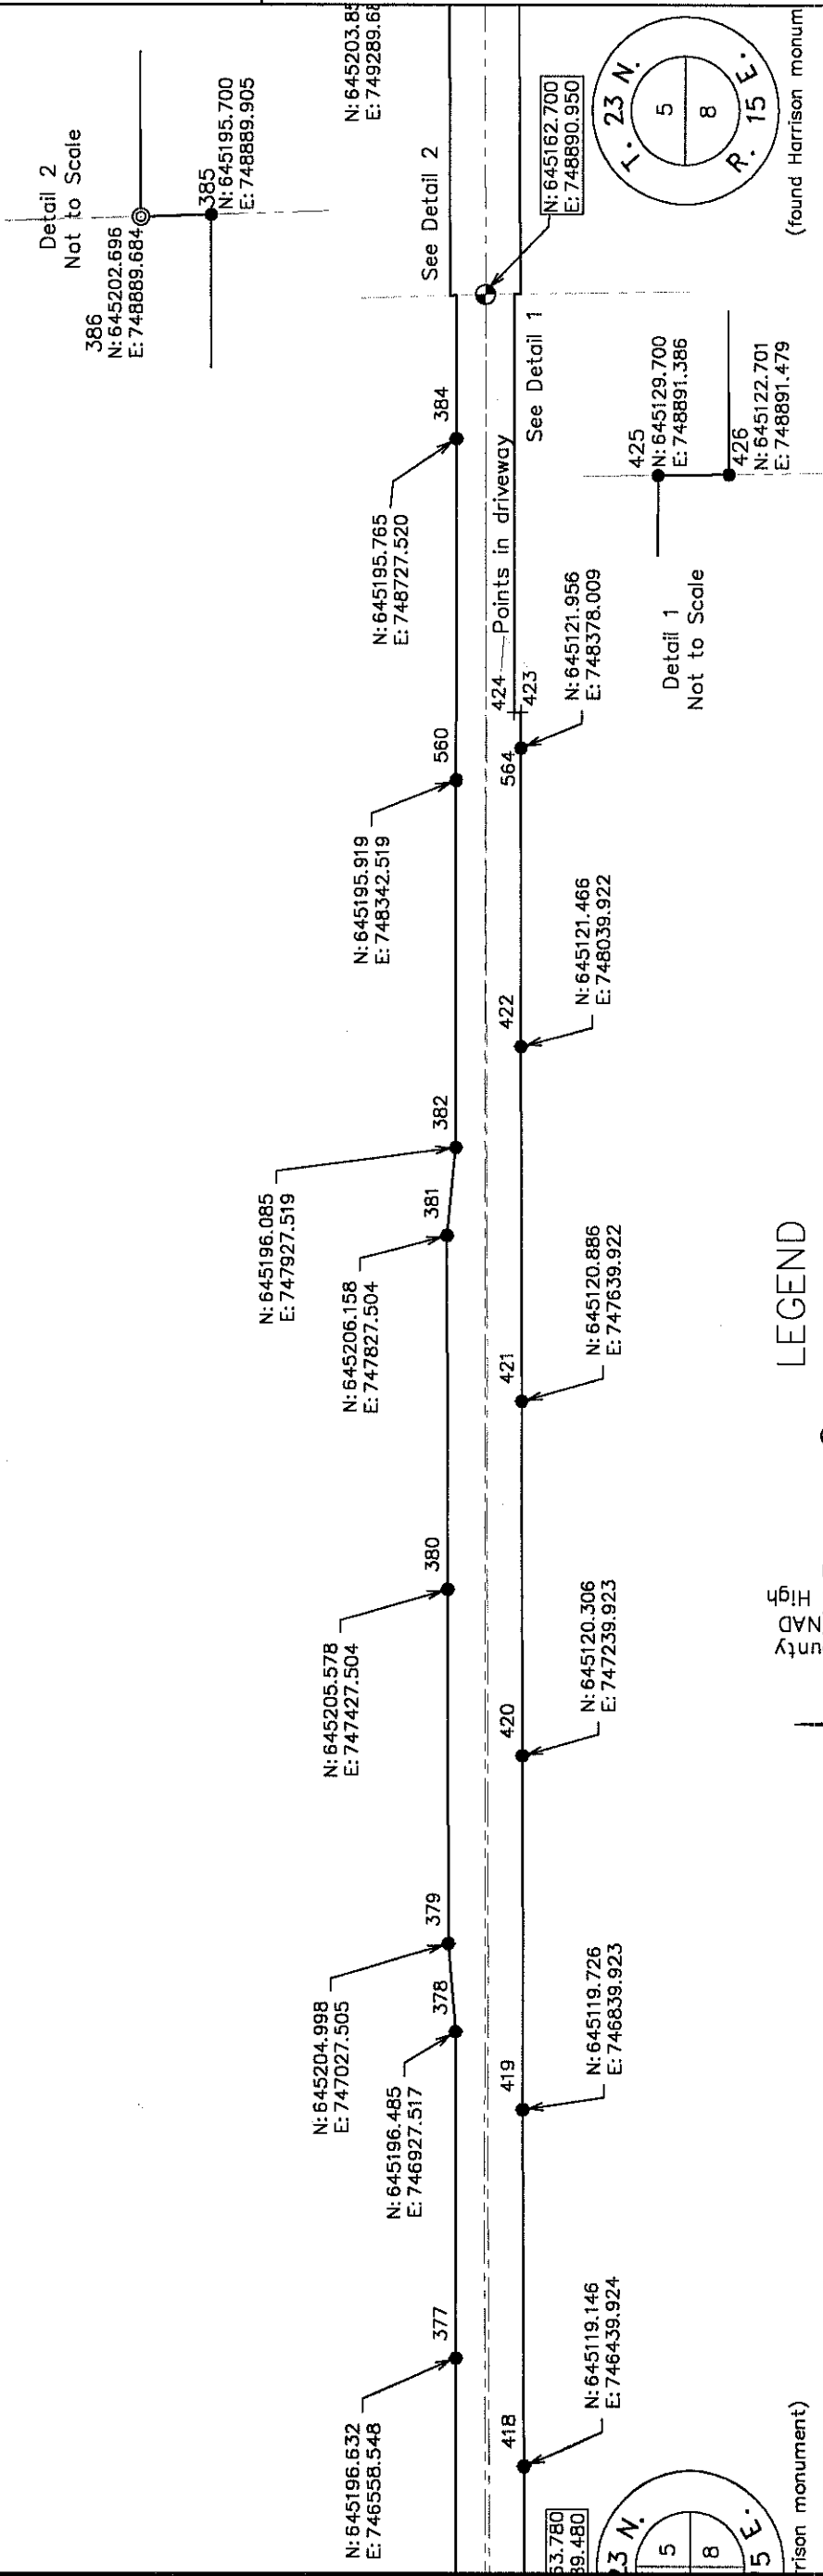

North is referenced to the Wisconsin County Coordinate System, Outagamie County (NAD 1983/91 datum) based on the Wisconsin High Precision Geodetic Network (WHPGN)


- LEGEND
- = Government corner
 - = Set 3/4" x 18" iron rebar
 - = Found 1" i.d. iron pipe

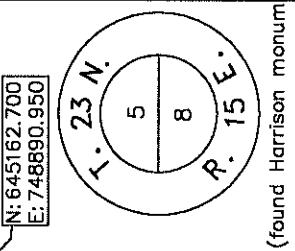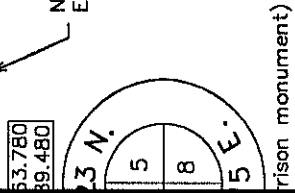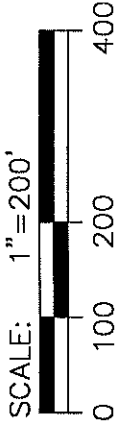

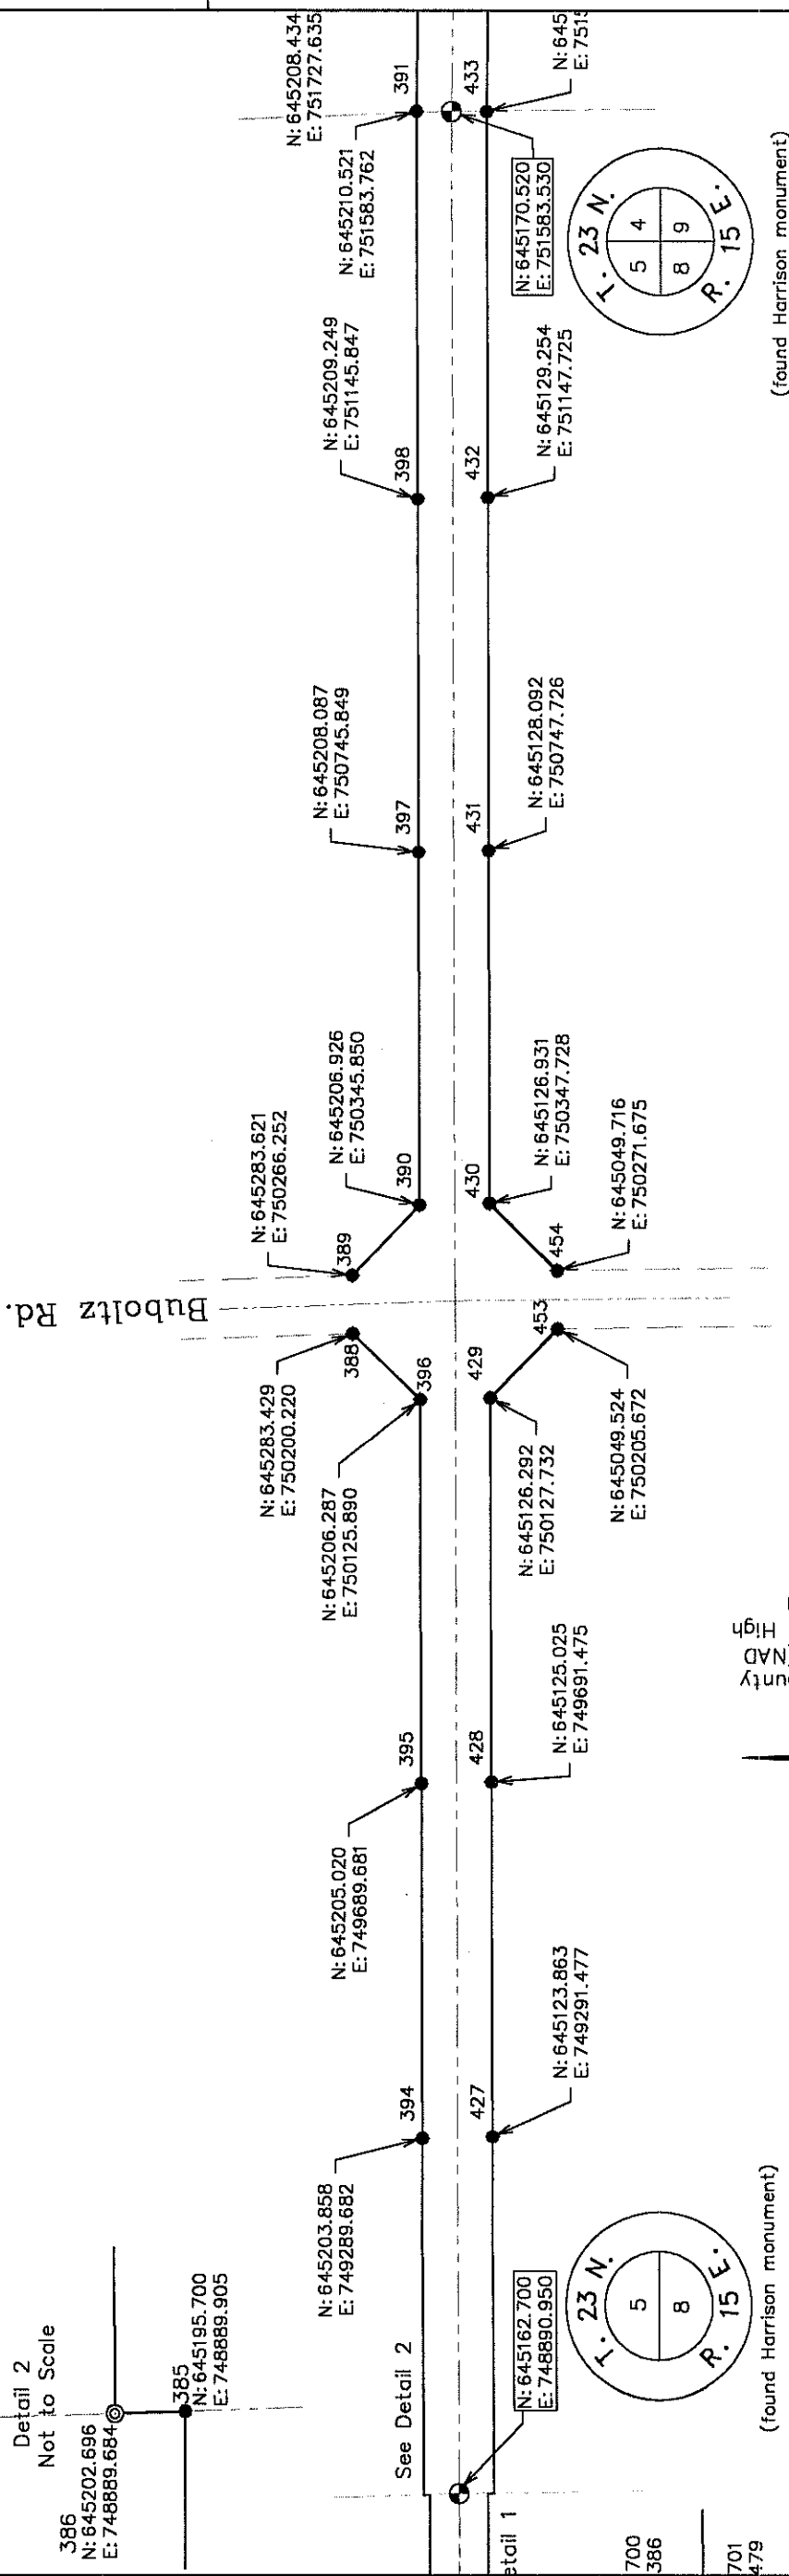

LEGEND

- = Government corner
- = Set 3/4" x 18" iron rebar
Wt. = 1.502 lbs/lf

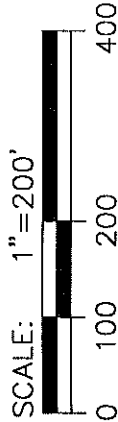

North is referenced to the Wisconsin County
Coordinate System, Outagamie County (NAD
1983/91 datum) based on the Wisconsin High
Precision Geodetic Network (WHPGN)


C.T.H. "WW"

C.T.H. "D" TO C.T.H. "W"

For: Outagamie County Highway Department
1313 Holland Rd.
Appleton, WI. 54911

Hebert Associates, Inc. • Land Surveying • Soil Testing
1110 W. Wisconsin Ave.
Appleton, WI 54914
920-734-8373
Fax: 920-734-3968

DATE: 06/12/08
DRAWN BY: JLW
SCALE: 1"=200'
SHEET #4 of 5
DRAWING NUMBER:
08020B01

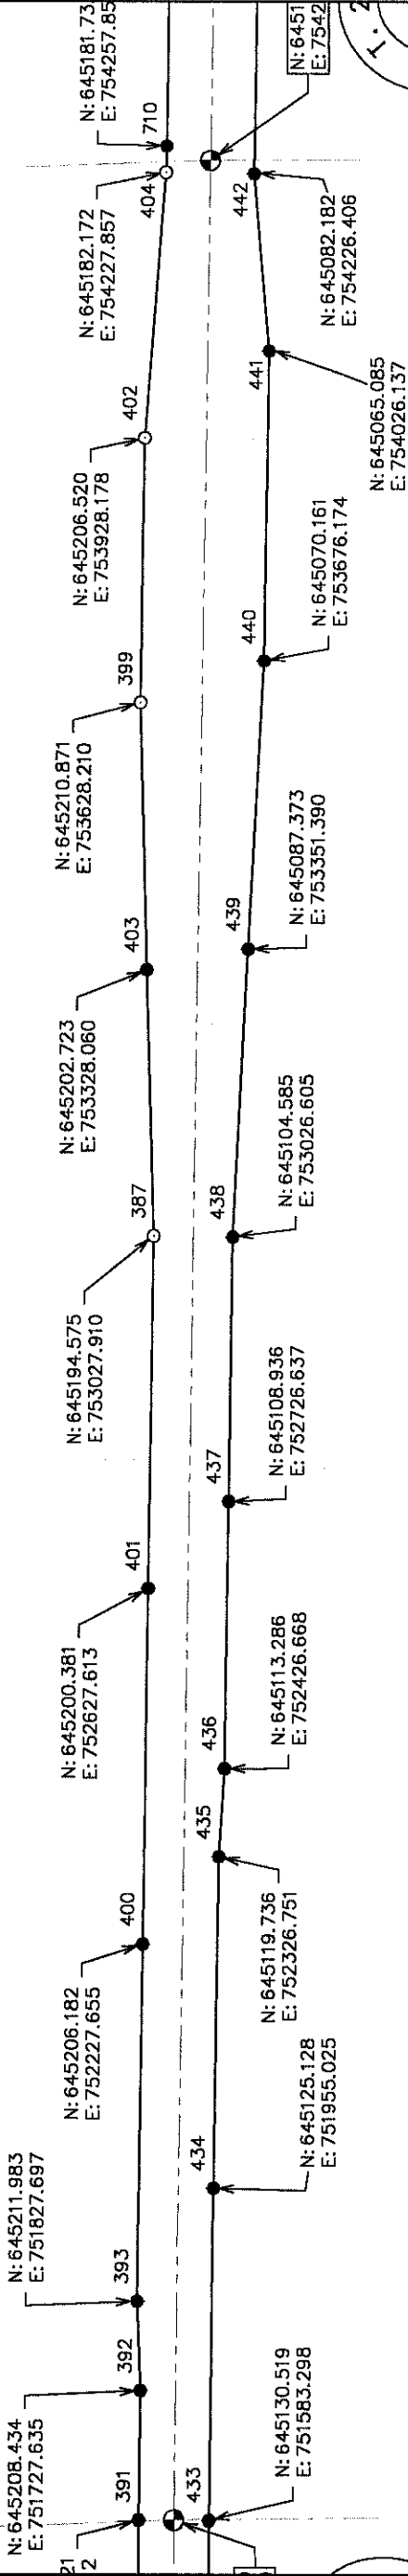

North is referenced to the Wisconsin County Coordinate System (NAD 1983/91 datum) based on the Wisconsin High Precision Geodetic Network (WHPGN)

LEGEND

- = Government corner
- = Set 3/4" x 18" iron rebar
- = Found 3/4" iron rod

SCALE: 1"=200'



C.T.H. "WW"

C.T.H. "D" TO C.T.H. "W"

Outagamie County Highway Department
1313 Holland Rd.
Appleton, WI. 54911

For:

Hebert Associates, Inc.
Land Surveying
1110 W. Wisconsin Ave.
Appleton, WI 54914
Fax: 920-734-8373
920-734-3968

DATE: 06/12/08
DRAWN BY: J.L.W.
SCALE: 1"=200'
SHEET #5 of 5
DRAWING NUMBER:
08020B01

