

RECEIVED

2222

OUTAGAMIE COUNTY
HIGHWAY DEPARTMENT

WET

C.T.H. "D" TO S.T.H. "76"

For:

Outagamie County Highway Department
1313 Holland Road
Appleton, WI. 54911

Fax: 920-734-8373
920-734-3968

Hebert Associates, Inc. • Land Surveying • Soil Testing

1110 W. Wisconsin Ave.
Appleton, WI 54914

DATE: 06/16/08


DRAWN BY: J.L.W.

SCALE: 1"=200'

SHEET #1 of 14

DRAWING NUMBER:

08019B01

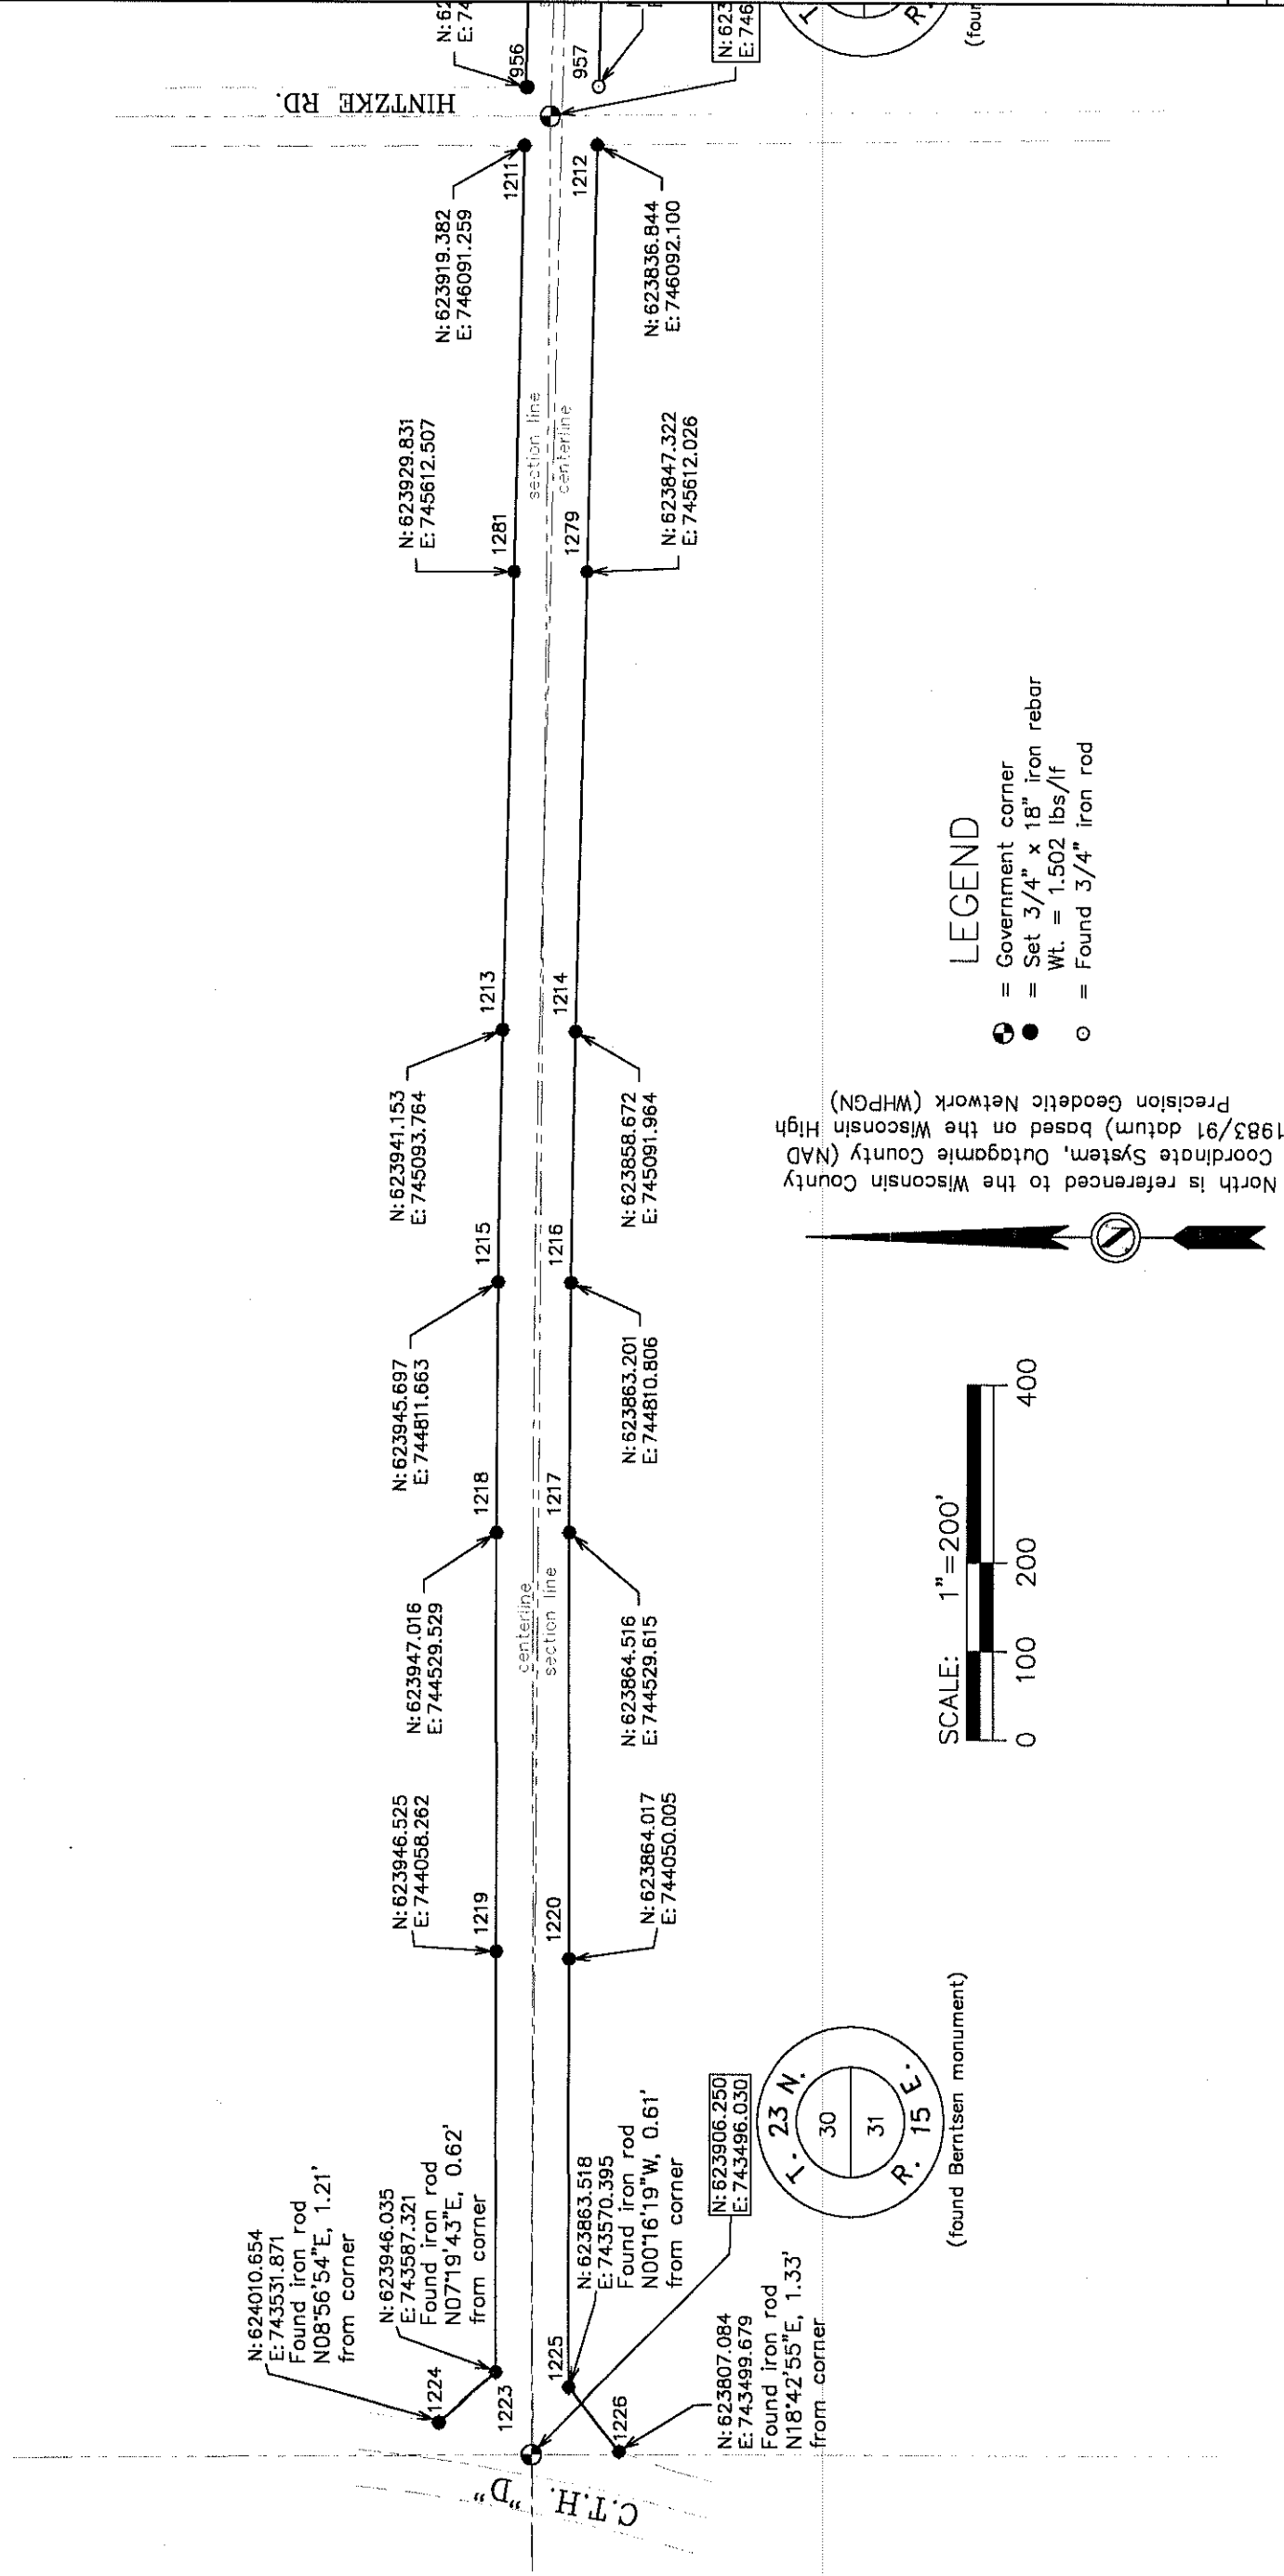


C.T.H. "W"

C.T.H. "D" TO S.T.H. "76"

Outagamie County Highway Department
1313 Holland Road
Appleton, WI. 54911
For:

Hebert Associates, Inc.
Land Surveying
Soil Testing
1110 W. Wisconsin Ave.
Appleton, WI 54914
920-734-8373
920-734-3968
Fax:


DATE: 06/16/08
DRAWN BY: JLW
SCALE: 1" = 200'
SHEET #2 of 14
DRAWING NUMBER:
08019B01

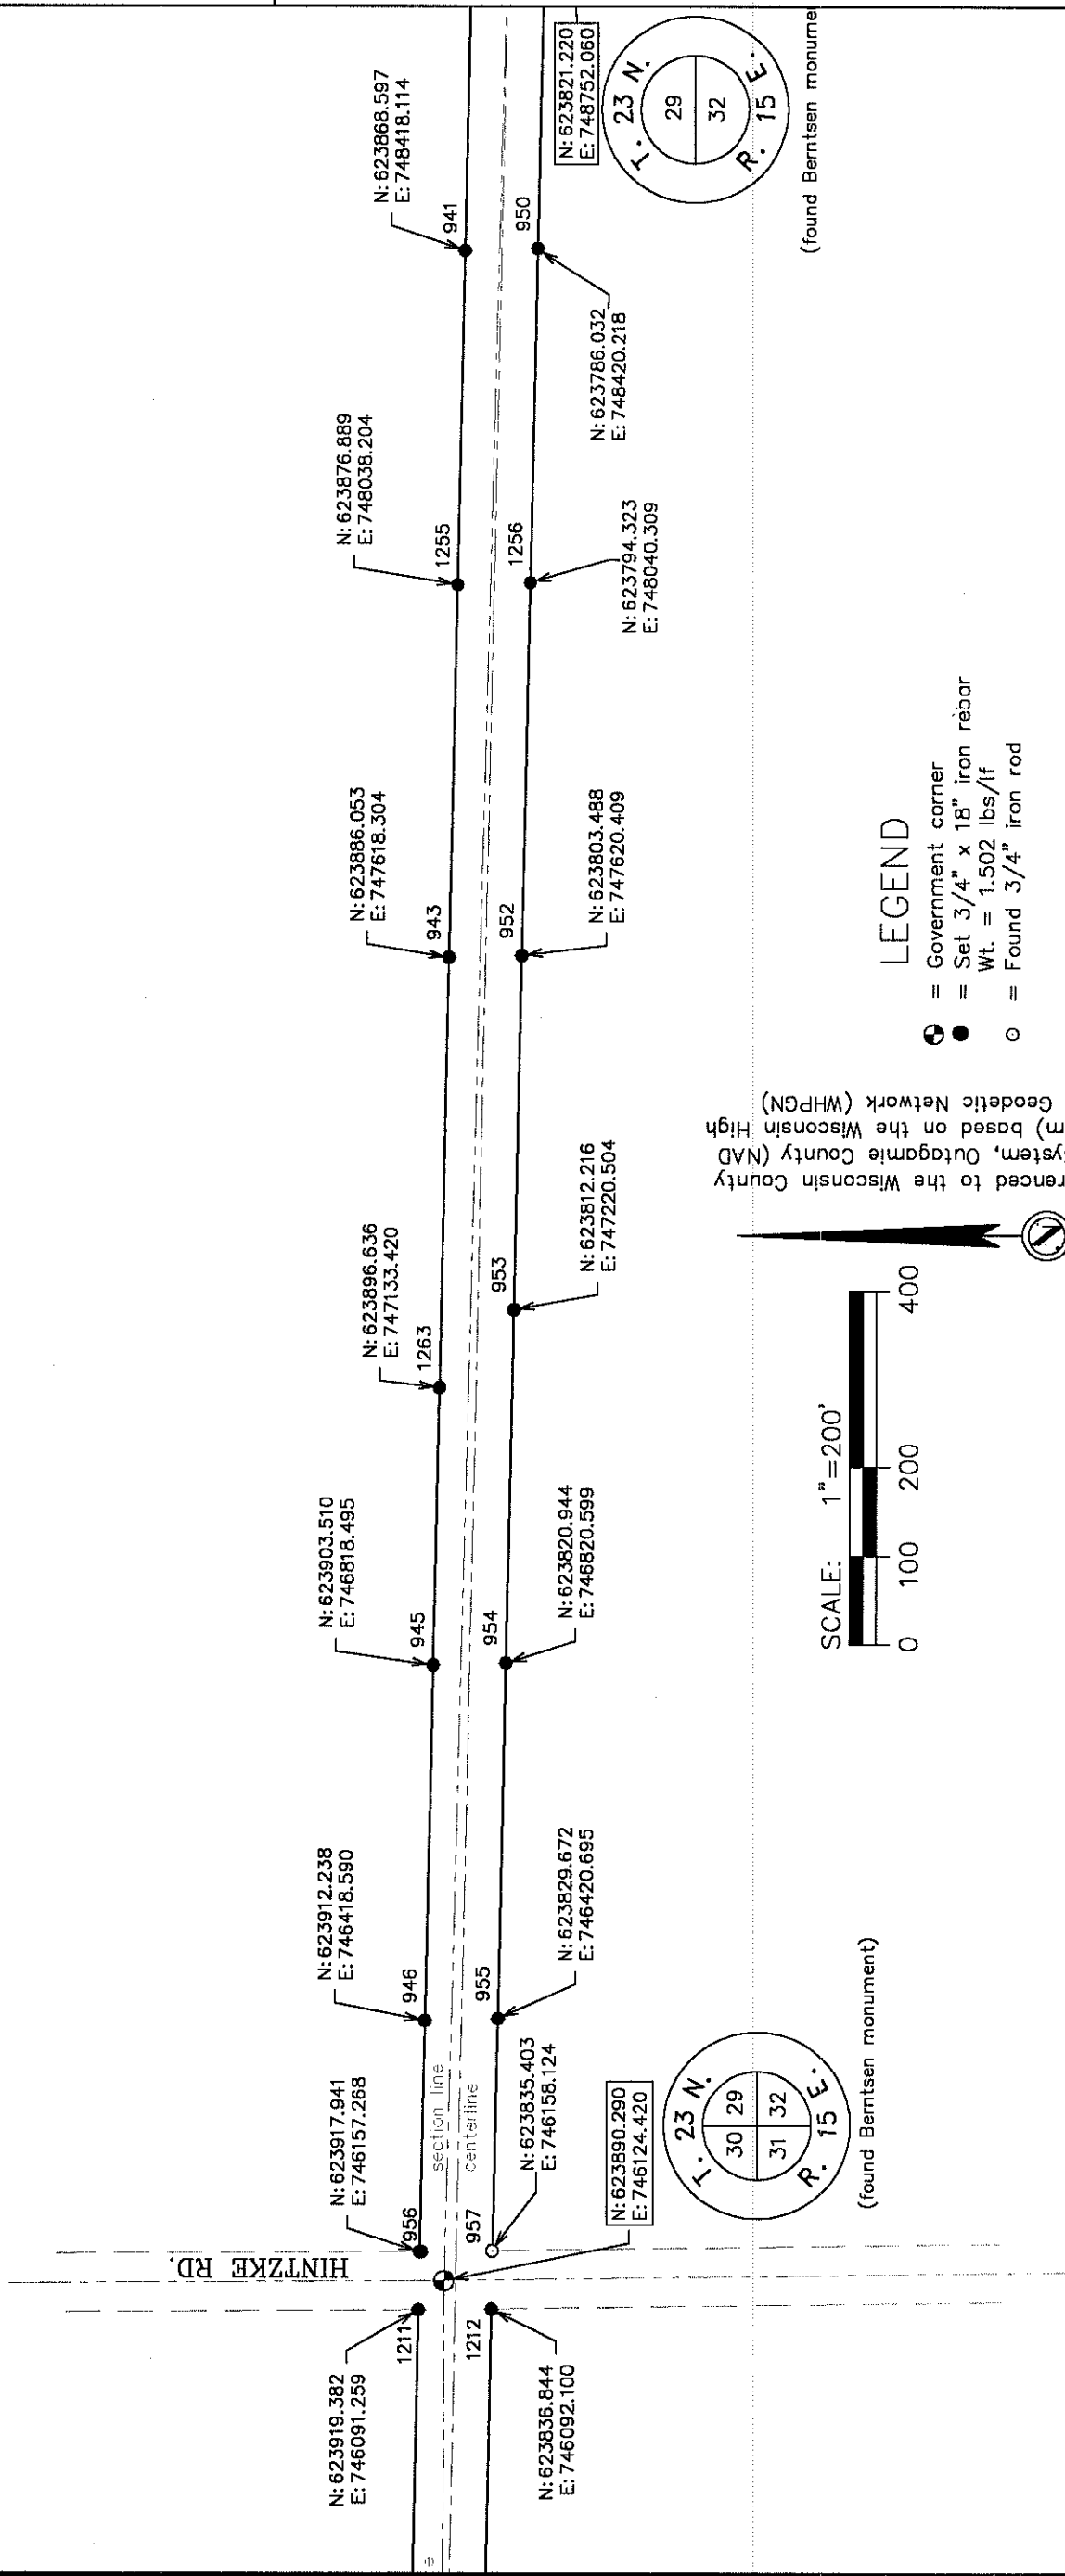

LEGEND

- Government corner
- Set 3/4" x 18" iron rebar
- Wt. = 1.502 lbs/lf
- Found 3/4" iron rod

North is referenced to the Wisconsin County (NAD) 1983/91 datum based on the Wisconsin High Precision Geodetic Network (WHPGN)

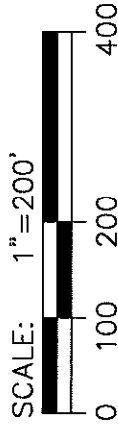


C.T.H. "W"

C.T.H. "D" TO S.T.H. "76"

For: Outagamie County Highway Department
1313 Holland Road
Appleton, WI. 54911

Hebert Associates, Inc.
Land Surveying
Soil Testing
1110 W. Wisconsin Ave.
Appleton, WI 54914
920-734-8373
Fax: 920-734-3968

DATE: 06/16/08
DRAWN BY: JLW
SCALE: 1" = 200'
SHEET #3 of 14
DRAWING NUMBER:
08019B01

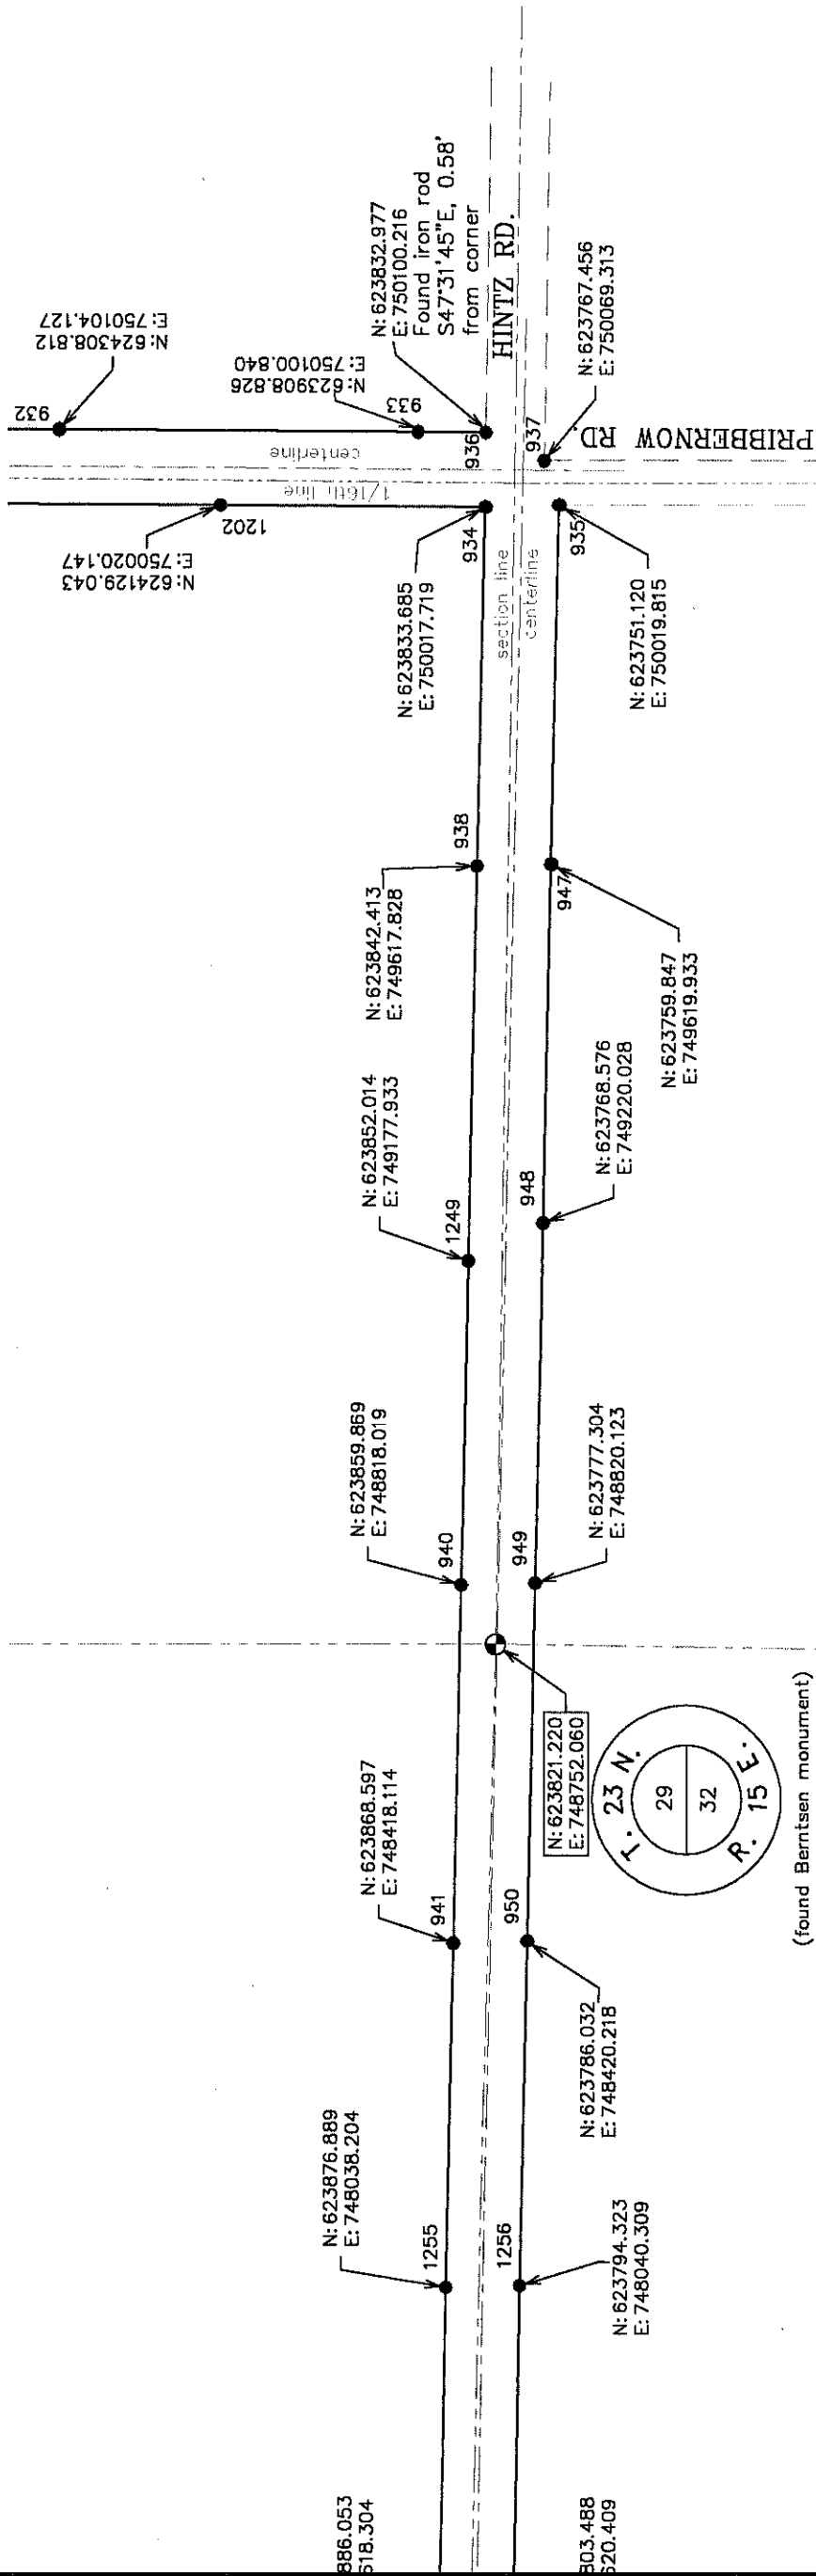


SCALE: 1" = 200'

LEGEND

- Government corner
- Set 3/4" x 18" iron rebar
- Wt. = 1.502 lbs/lf


North is referenced to the Wisconsin County Coordinate System, Outagamie County (NAD 1983/91 datum) based on the Wisconsin High Precision Geodetic Network (WHPGN)

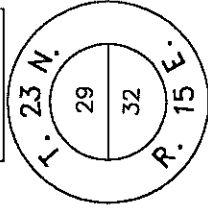

(found Berntsen monument)

C.T.H. "W"

C.T.H. "D" TO S.T.H. "76"

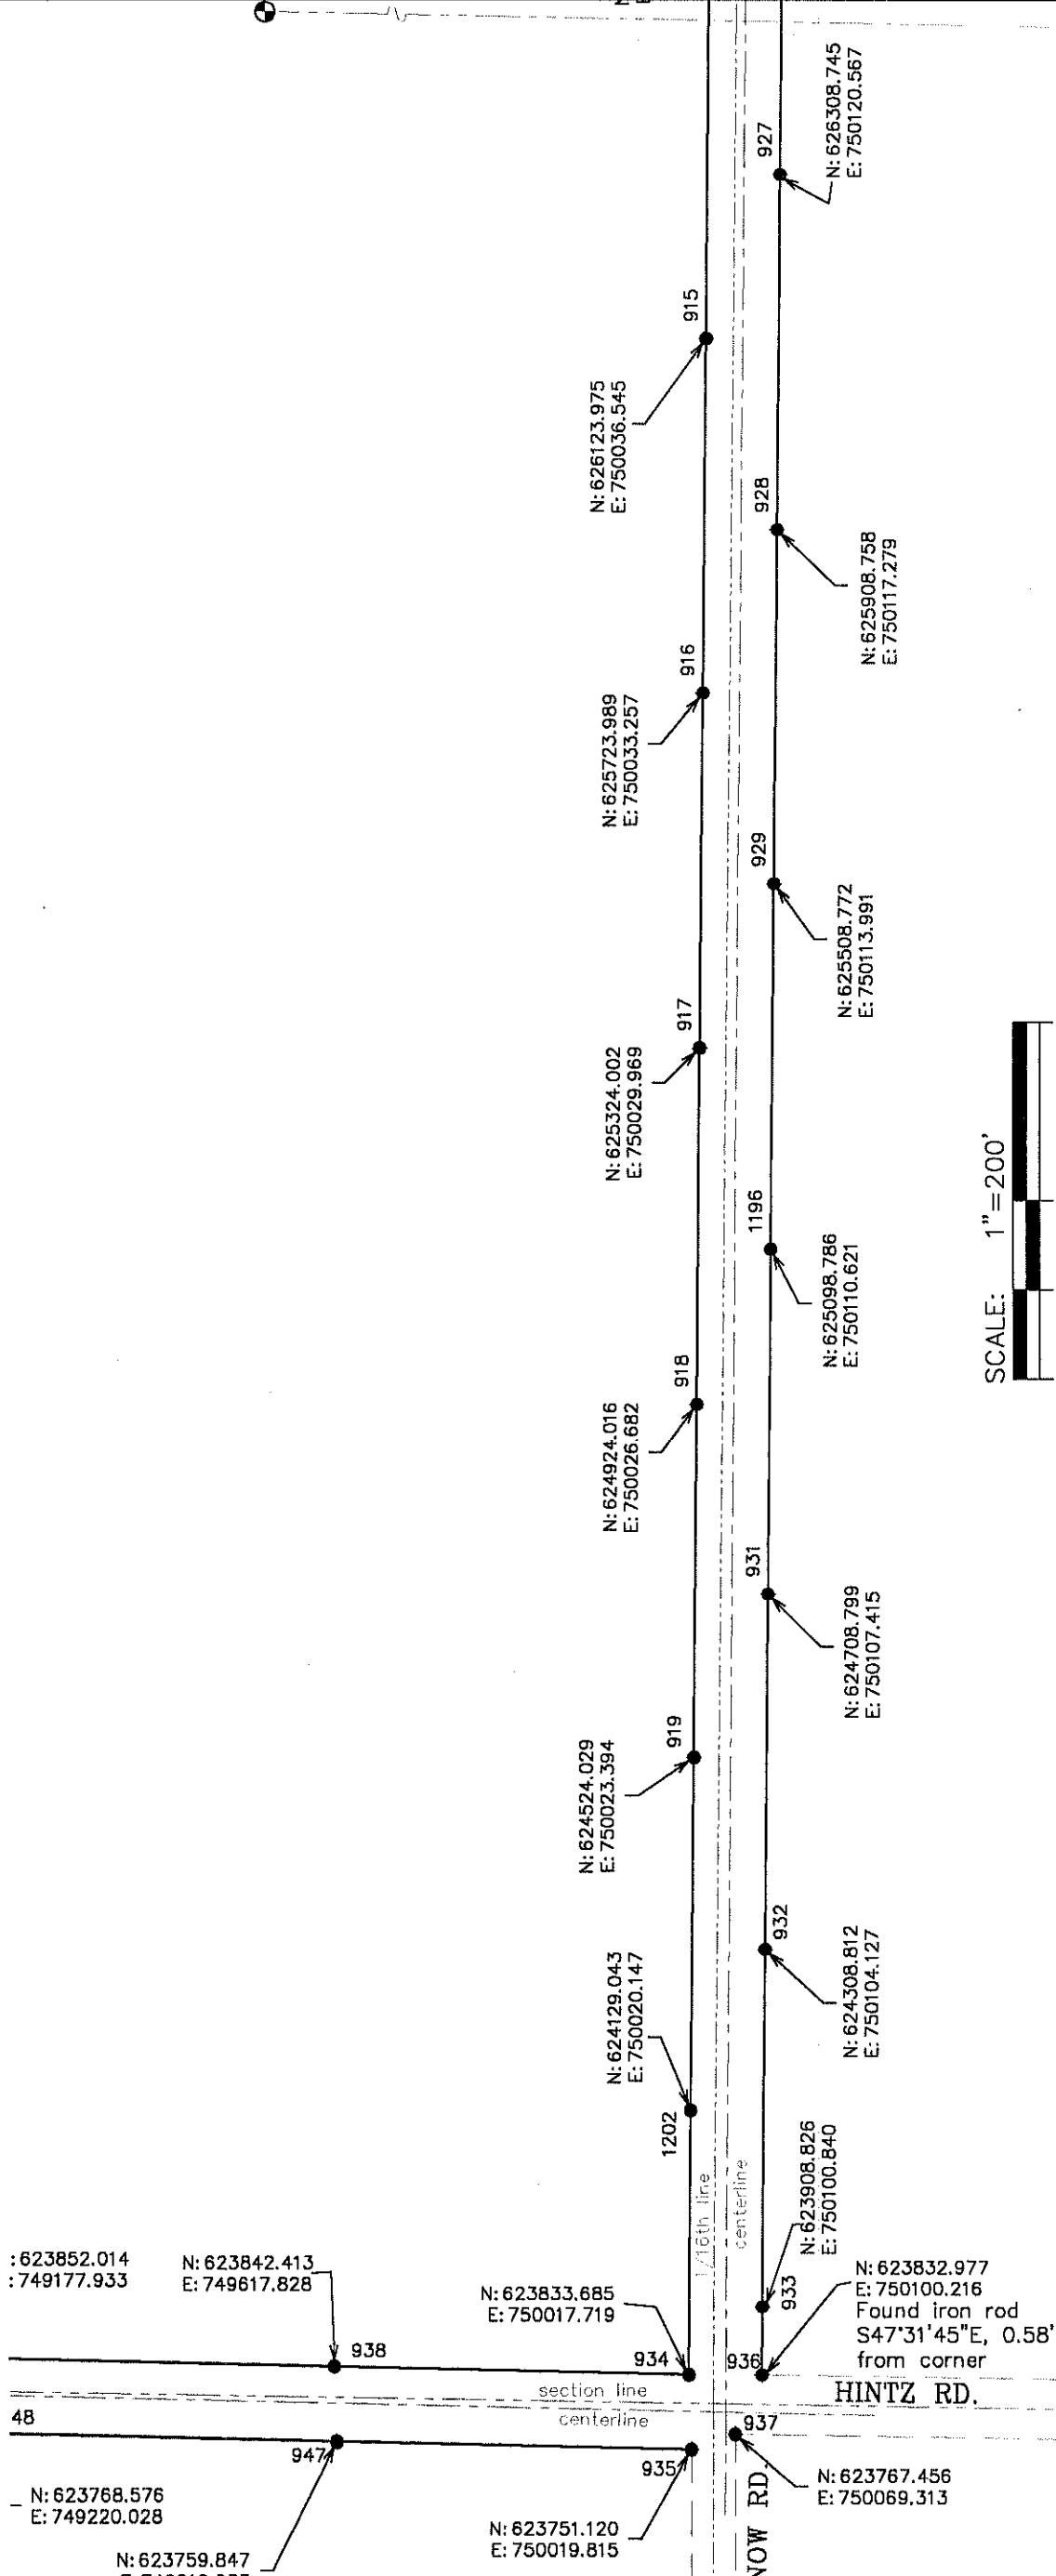

For: Outagamie County Highway Department
1313 Holland Road
Appleton, WI. 54911

Hebert Associates, Inc.
Land Surveying
Soil Testing
1110 W. Wisconsin Ave.
Appleton, WI 54914
920-734-8373
Fax: 920-734-3968

DATE: 06/16/08

DRAWN BY: J.L.W.

SCALE: 1" = 200'

SHEET #4 of 14

DRAWING NUMBER:

08019B01




C.T.H. "W"

C.T.H. "D" TO S.T.H. "76"

For: Outagamie County Highway Department
1313 Holland Road
Appleton, WI. 54911

Hebert Associates, Inc.
Land Surveying
Soil Testing
1110 W. Wisconsin Ave.
Appleton, WI 54914
Fax: 920-734-3968
920-734-8373

DATE: 06/16/08
DRAWN BY: J.L.W.
SCALE: 1"=200'
SHEET #5 of 14
DRAWING NUMBER:
08019B01

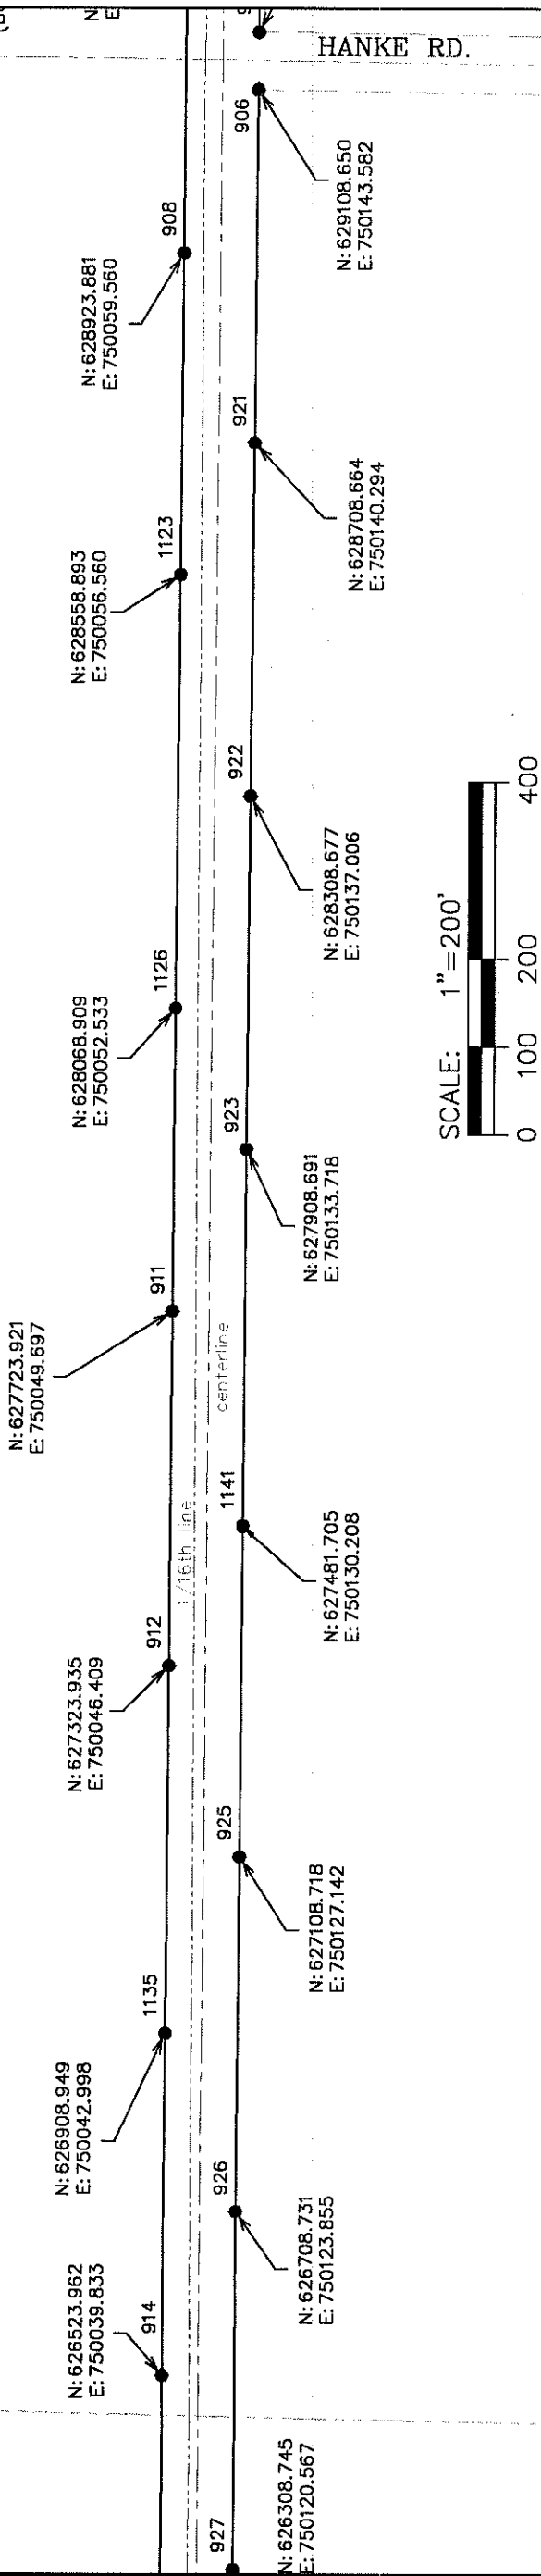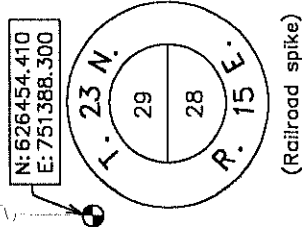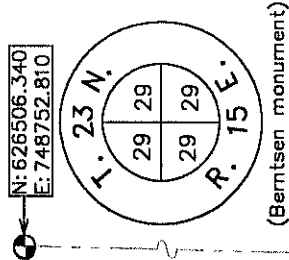

LEGEND

● = Set 3/4" x 18" iron rebar
Wt. = 1.502 lbs/lf



North is referenced to the Wisconsin County
Coordinate System, Outagamie County (NAD
1983/91 datum) based on the Wisconsin High
Precision Geodetic Network (WHPGN)


C.T.H. "W"

C.T.H. "D" TO S.T.H. "76"

Outagamie County Highway Department
1313 Holland Rd.
Appleton, WI. 54911
For:

Hebert Associates, Inc.
Land Surveying
Soil Testing
1110 W. Wisconsin Ave.
Appleton, WI 54914
Fax: 920-734-3968
920-734-8373

DATE: 06/16/08
DRAWN BY: JLW
SCALE: 1"=200'
SHEET #6 of 14
DRAWING NUMBER:
08019B01

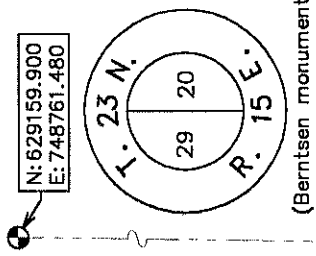

N: 629323.867
E: 750062.848
907
1/16th line
centerline
905
906
908.650
3.582

N: 629174.649
E: 750144.124

HANKE RD.

N: 629723.854
E: 750066.136
903
904
N: 629723.175
E: 750148.633

N: 630031.832
E: 750070.734
901
902
N: 630030.047
E: 750153.215

N: 630339.721
E: 750079.464
900
899
N: 630336.830
E: 750161.913


N: 630724.217
E: 750092.947
896
898
N: 630721.841
E: 750175.415

N: 631123.971
E: 750106.966
895
897
N: 631121.595
E: 750189.434


N: 631523.725
E: 750120.985
894
893
N: 631521.349
E: 750203.452

N: 631781.593
E: 750126.803
892
891
N: 631780.783
E: 750209.306

SCHWANDT RD.

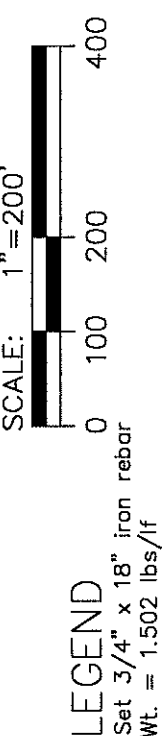

North is referenced to the Wisconsin County
Coordinate System, Outagamie County (NAD
1983/91 datum) based on the Wisconsin High
Precision Geodetic Network (WHPGN)

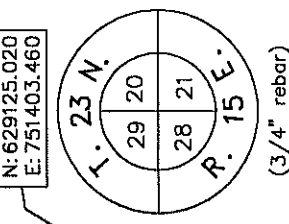


C.T.H. "W"

C.T.H. "D" TO S.T.H. "76"

HA!Hebert Associates, Inc.
Land Surveying
1110 W. Wisconsin Ave.
Appleton, WI 54914
Fax: 920-734-3968

Outagamie County Highway Department
1313 Holland Rd.
Appleton, WI 54911

DATE: 06/16/08
DRAWN BY: JLW
SCALE: 1"=200'
SHEET # 7 of 14
DRAWING NUMBER:
08019B01

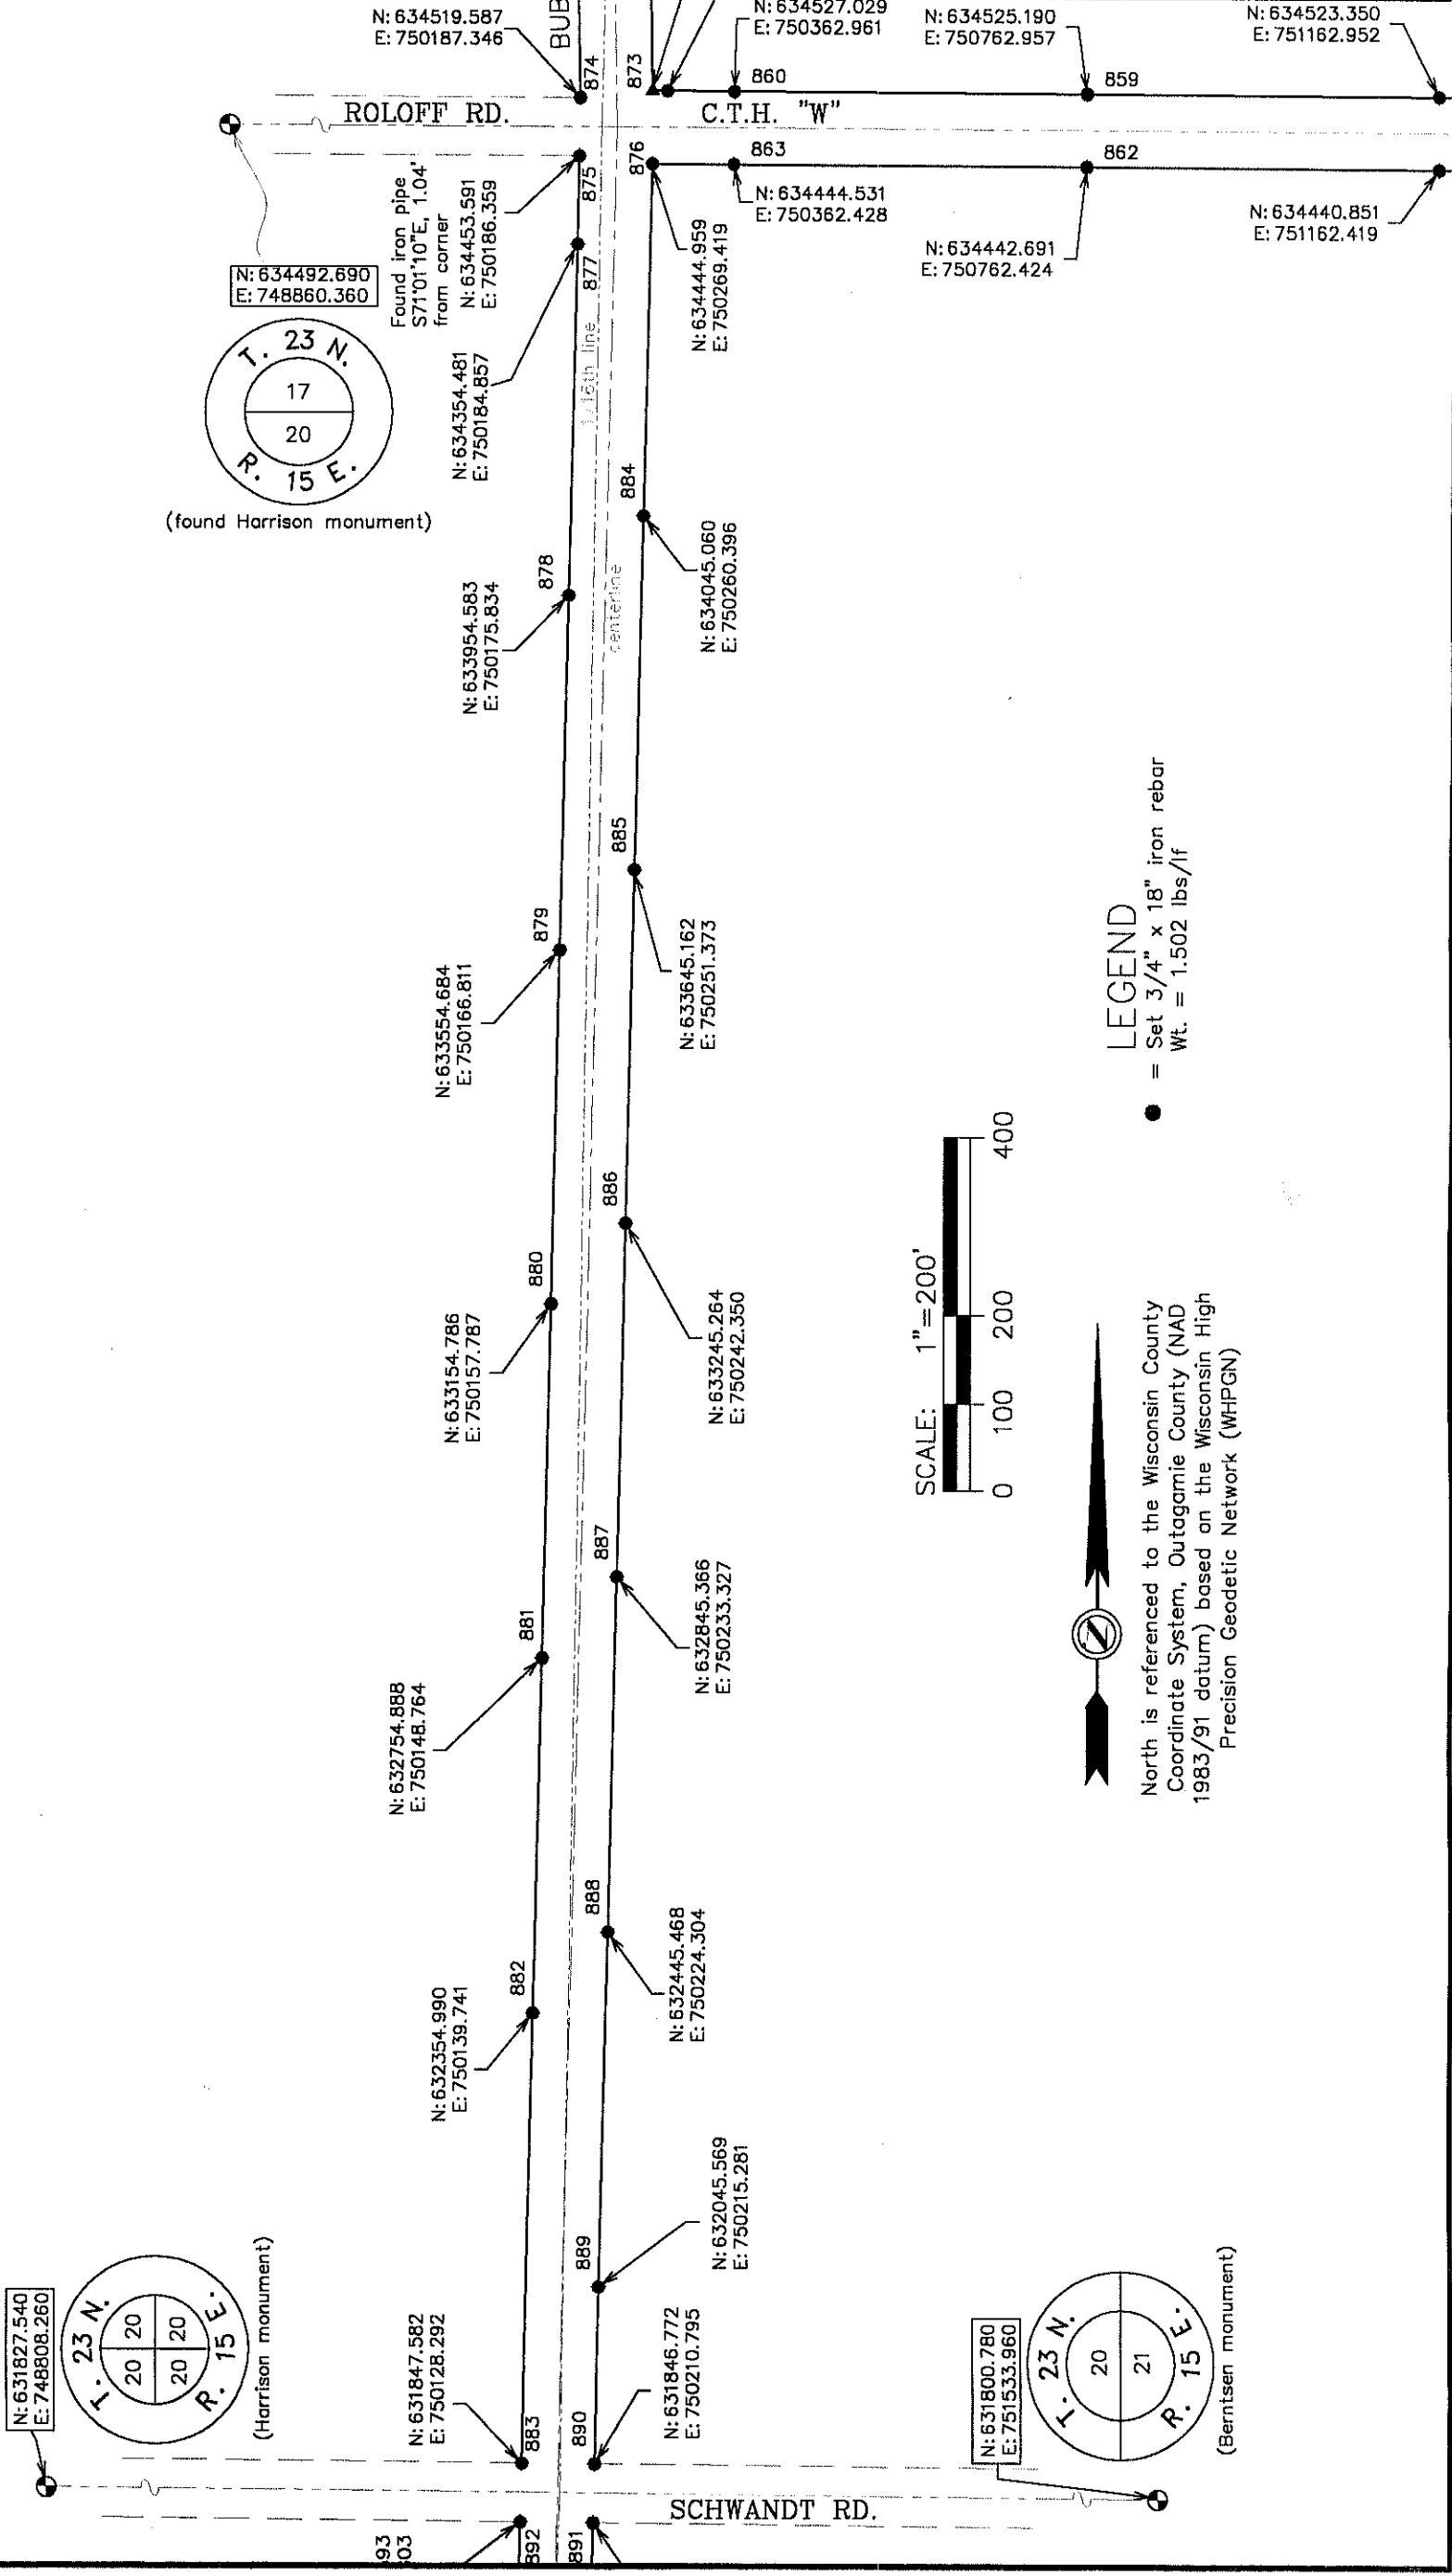


C.T.H. "D" TO S.T.H. "76"

Hebert Associates, Inc. • Land Surveying • Soil Testing
1110 W. Wisconsin Ave., Appleton, WI 54914
920-734-8373 Fax: 920-734-3968

Appleton, WI 54914

DRAWING NUMBER:
08019B01

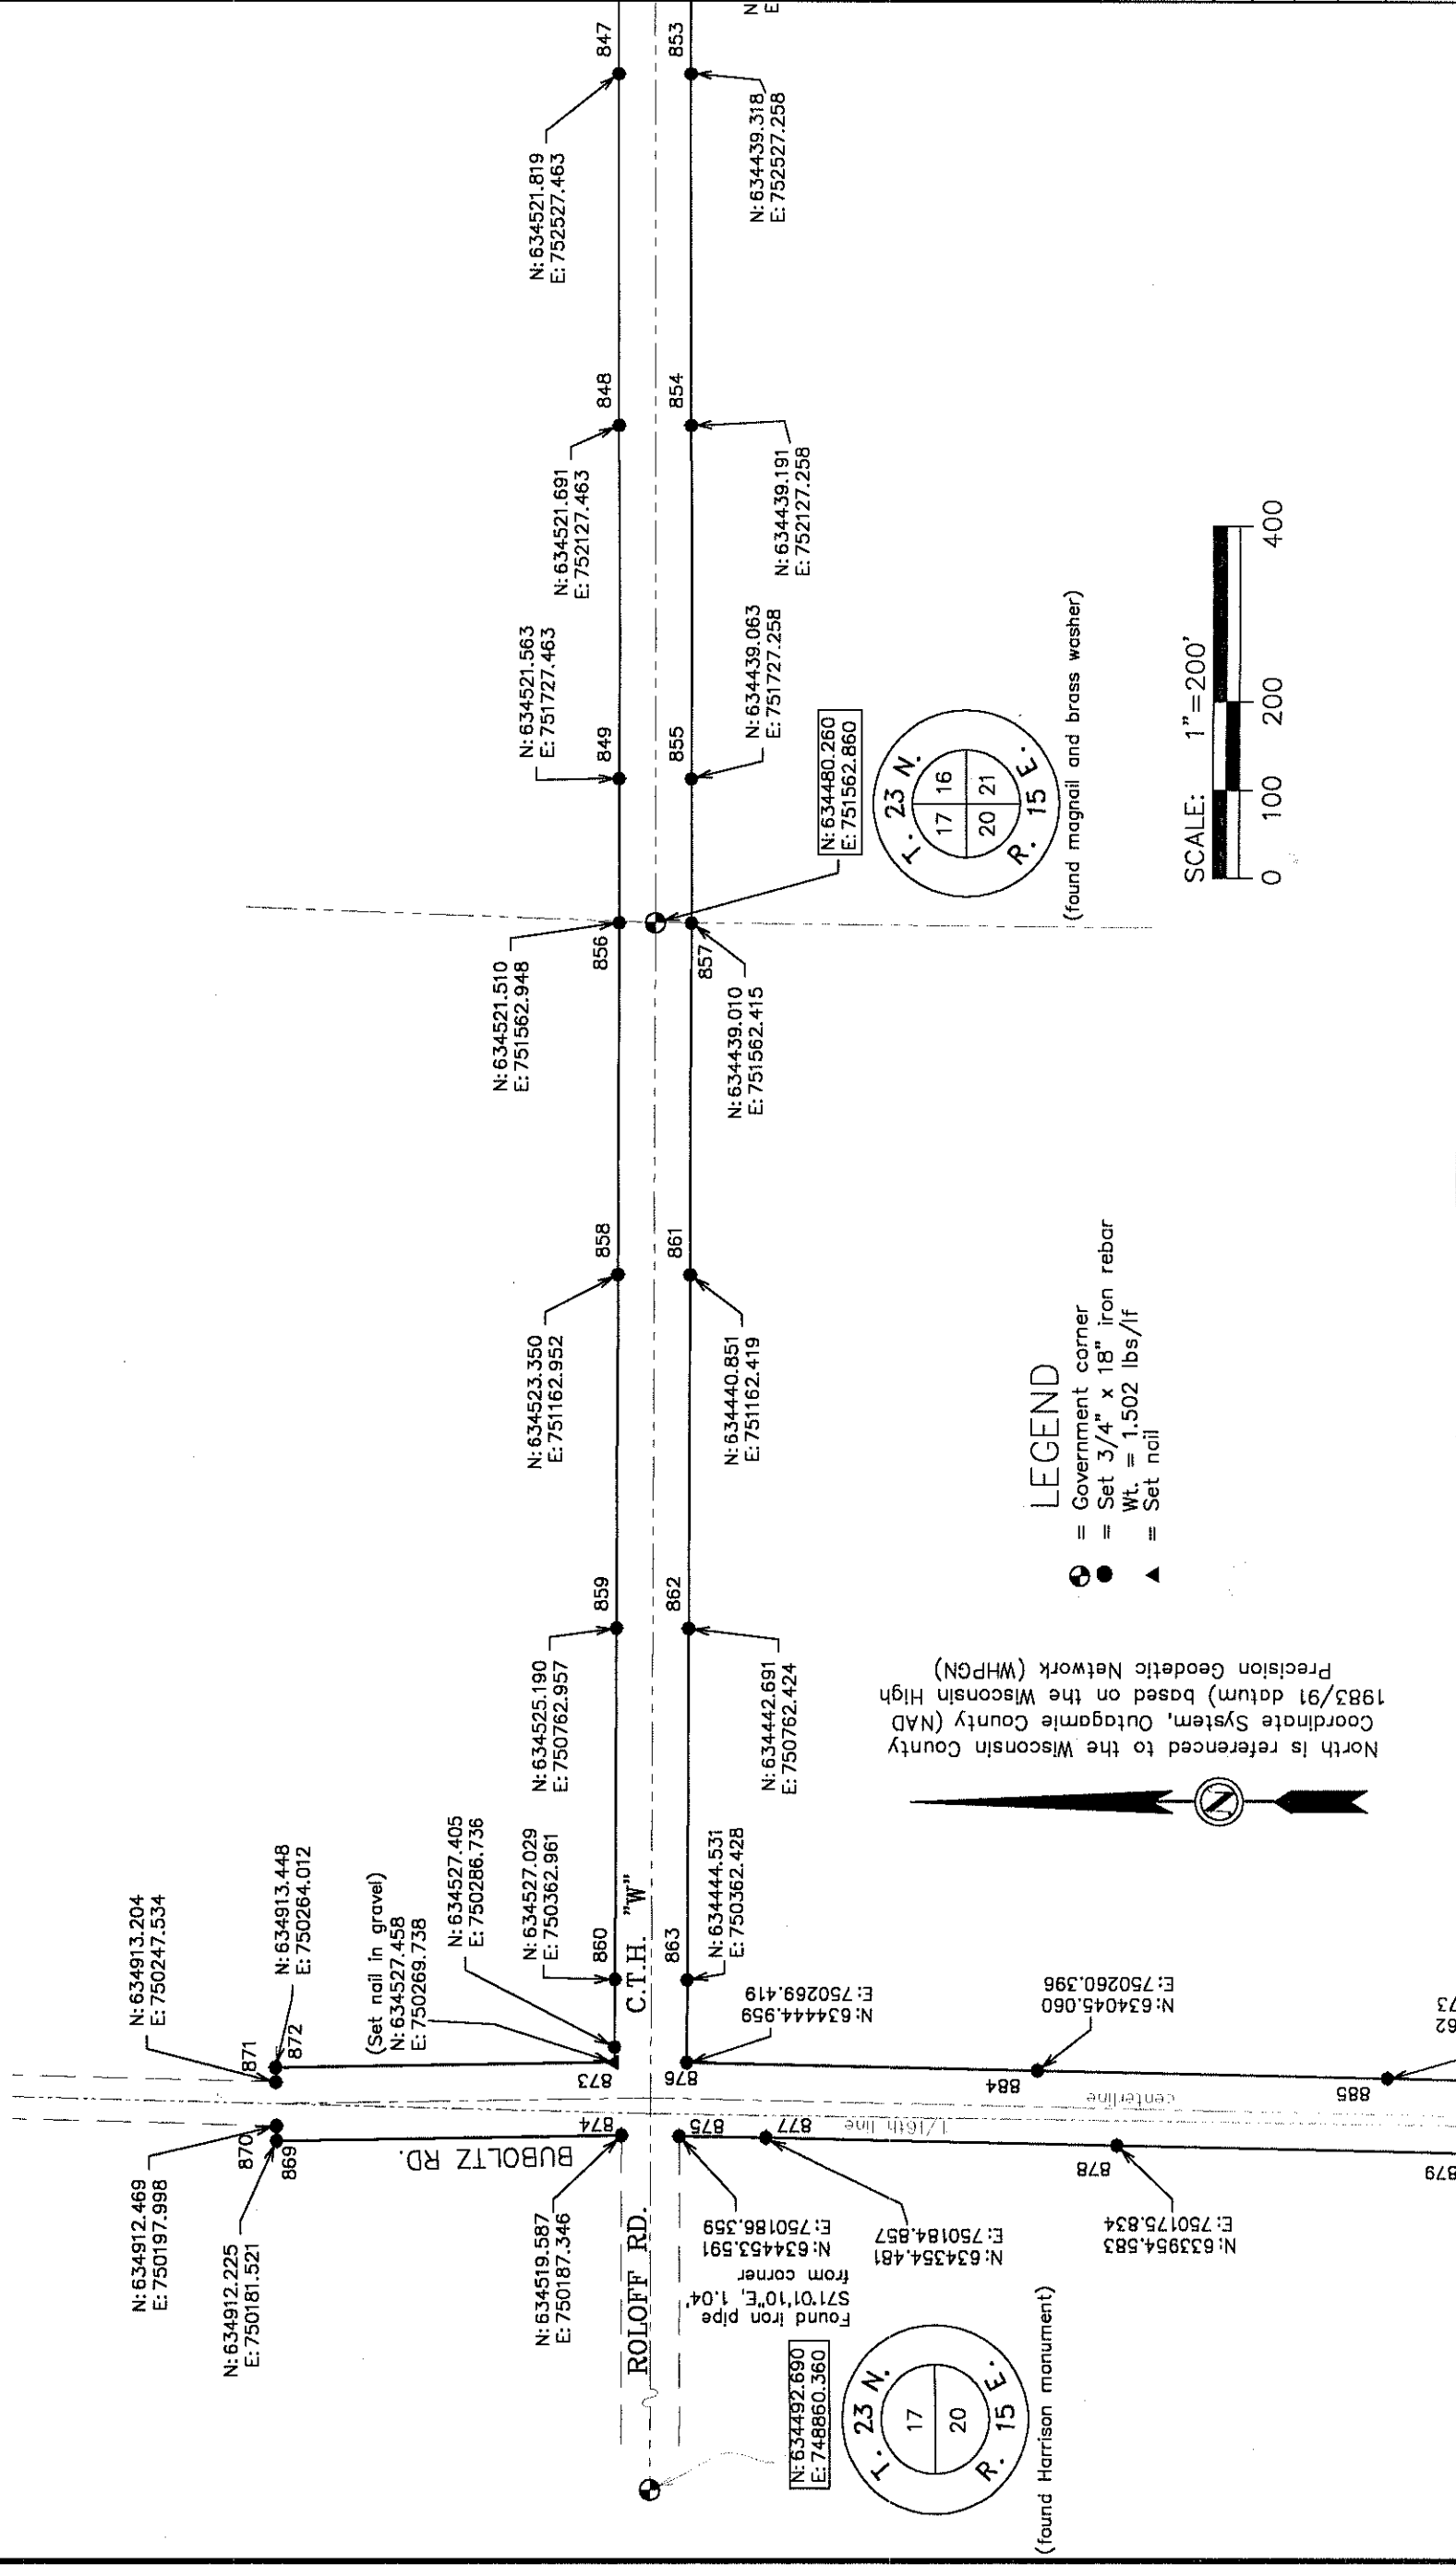


C.T.H. "W"

C.T.H. "D" TO S.T.H. "76"

For: Outagamie County Highway Department
1313 Holland Rd.
Appleton, WI. 54911


Hebert Associates, Inc. • Land Surveying
Soil Testing
1110 W. Wisconsin Ave.
Appleton, WI 54914
920-734-6373
Fax: 920-734-3968

DATE: 06/16/08
DRAWN BY: J.L.W.
SCALE: 1" = 200'
SHEET #9 of 14
DRAWING NUMBER:
08019B01

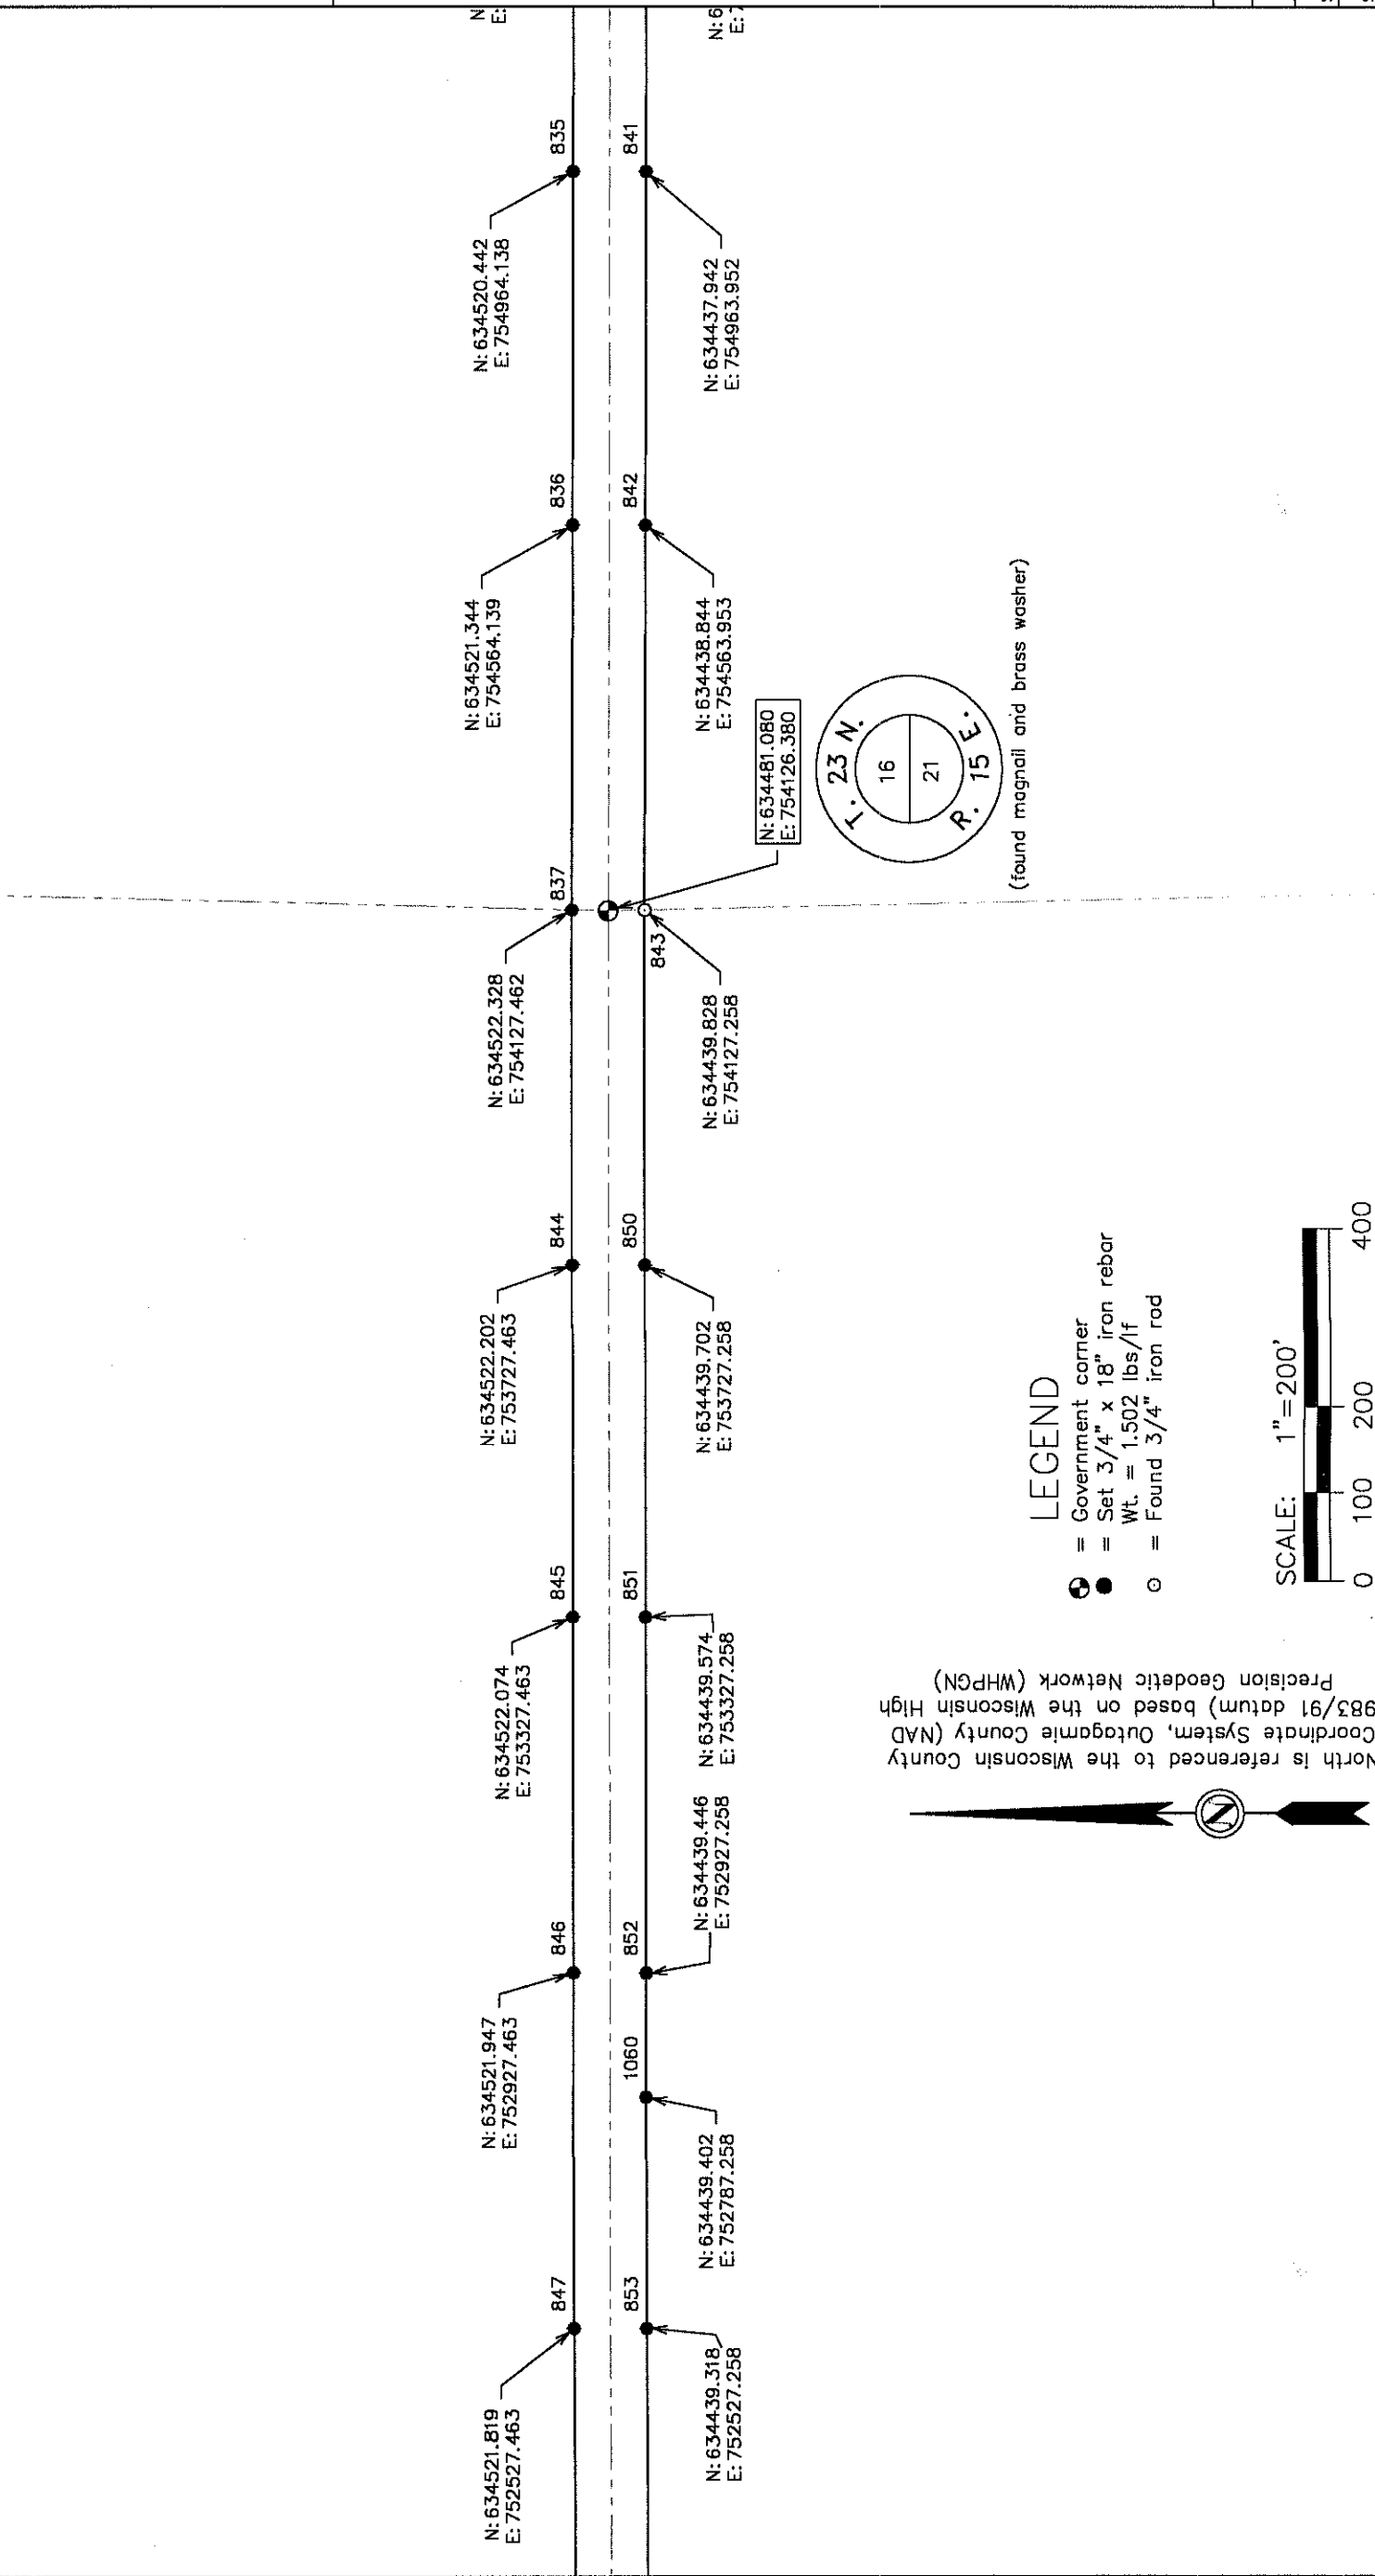

C.T.H. "W"

C.T.H. "D" TO S.T.H. "76"

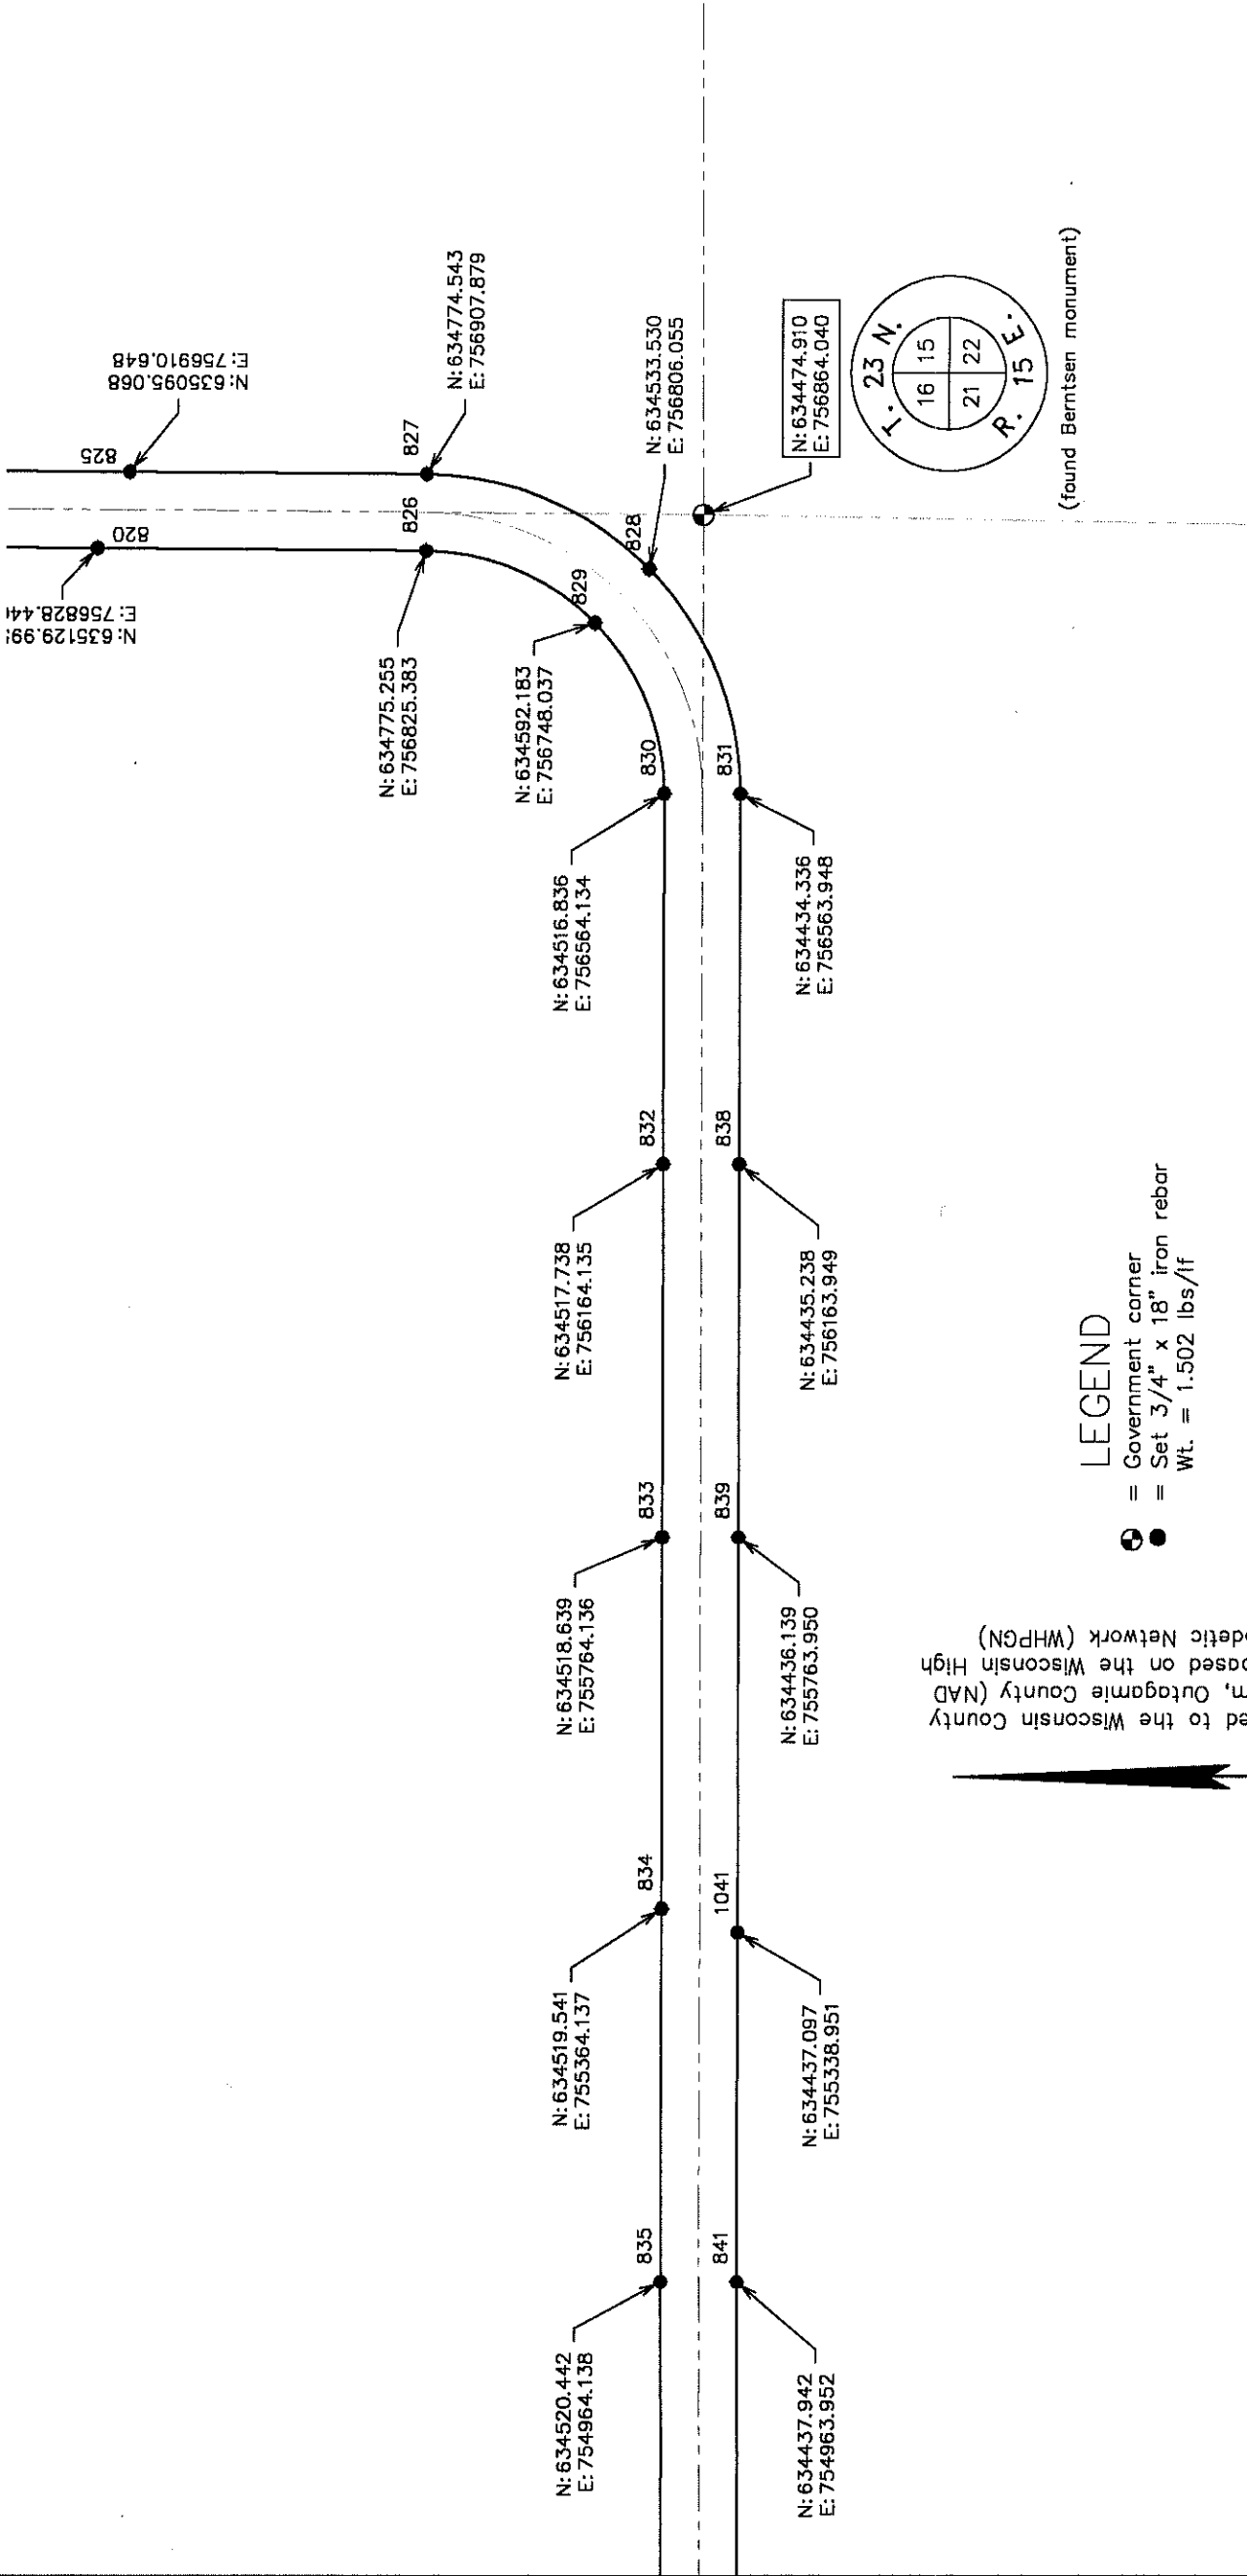


North is referenced to the Wisconsin County Coordinate System, Outagamie County (NAD 1983/91 datum) based on the Wisconsin High Precision Geodetic Network (WHPGN)

LEGEND

- Government corner
- Set 3/4" x 18" iron rebar
- Wt. = 1.502 lbs/lf

SCALE: 1"=200'

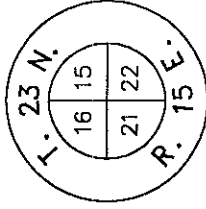

(found Berntsen monument)

Hebert Associates, Inc. Land Surveying
1110 W. Wisconsin Ave.
Appleton, WI 54914
Fax: 920-734-3968
920-734-8373

For: Outagamie County Highway Department
1313 Holland Rd.
Appleton, WI. 54911

DATE: 06/16/08
DRAWN BY: JLW
SCALE: 1"=200'
SHEET #10 of 14
DRAWING NUMBER:
08019B01


C.T.H. "W"

C.T.H. "D" TO S.T.H. "76"

For: Outagamie County Highway Department
1313 Holland Rd.
Appleton, WI. 54911


Hebert Associates, Inc. • Land Surveying
1110 W. Wisconsin Ave.
Appleton, WI 54914
Fax: 920-734-3968
920-734-8373

DATE: 06/16/08
DRAWN BY: J.L.W.
SCALE: 1"=200'
SHEET #11 of 14
DRAWING NUMBER:
08019B01

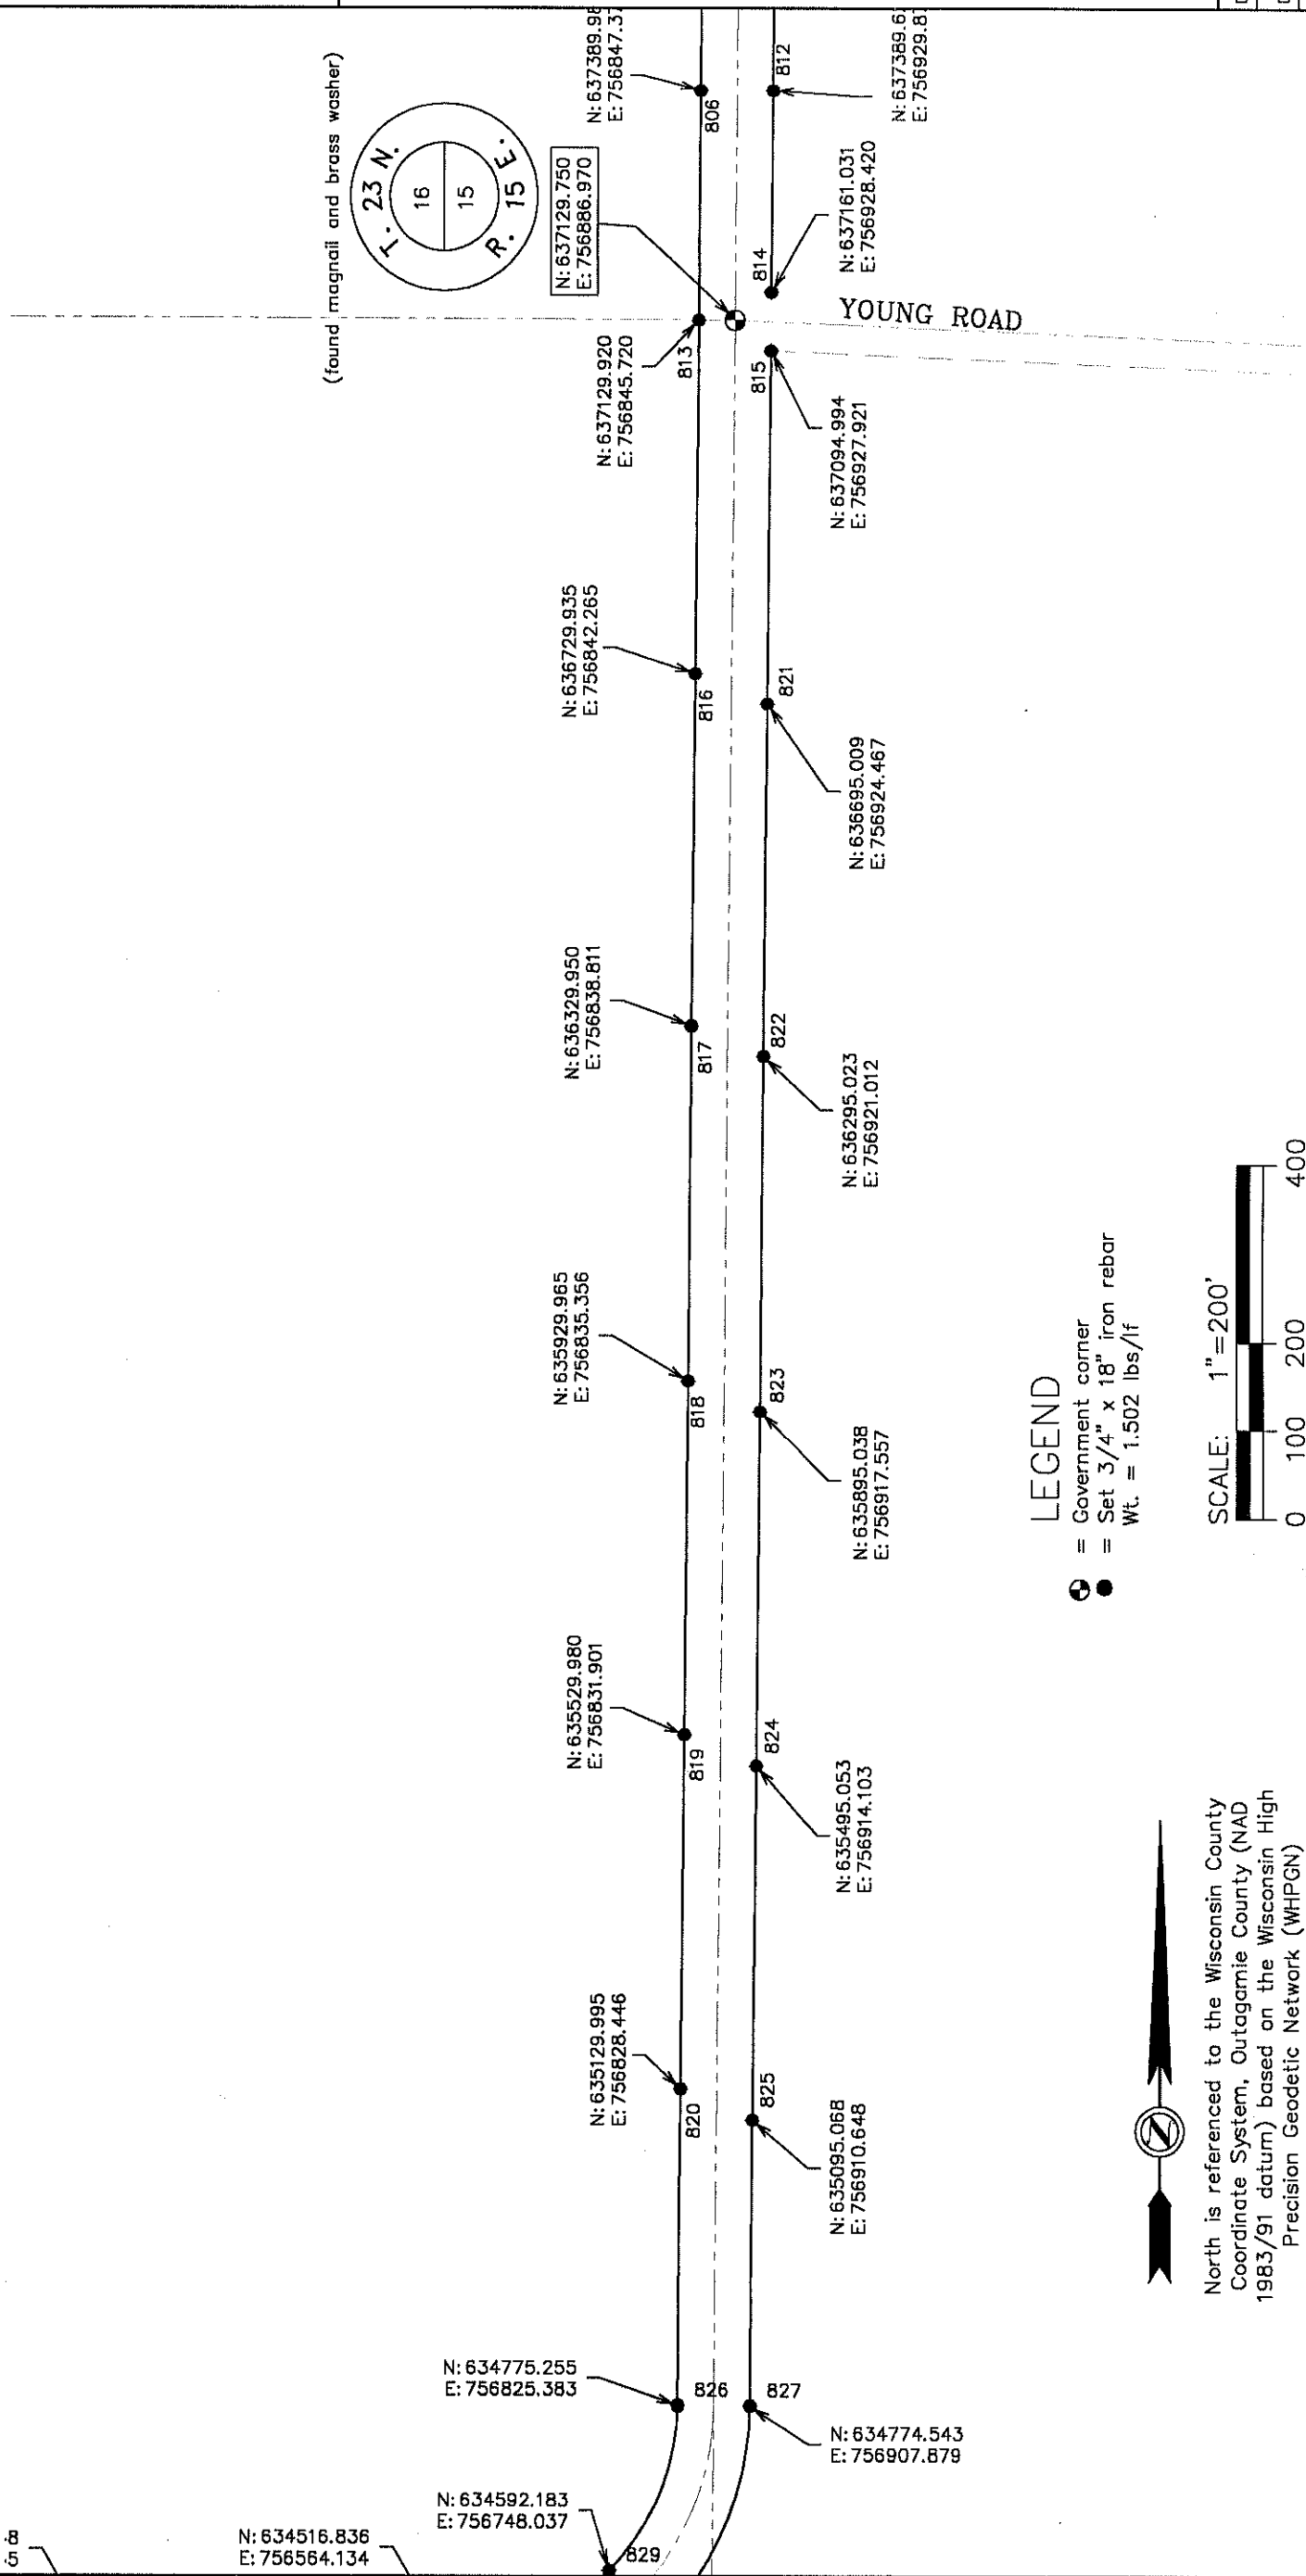

C.T.H. "W"

C.T.H. "D" TO S.T.H. "76"

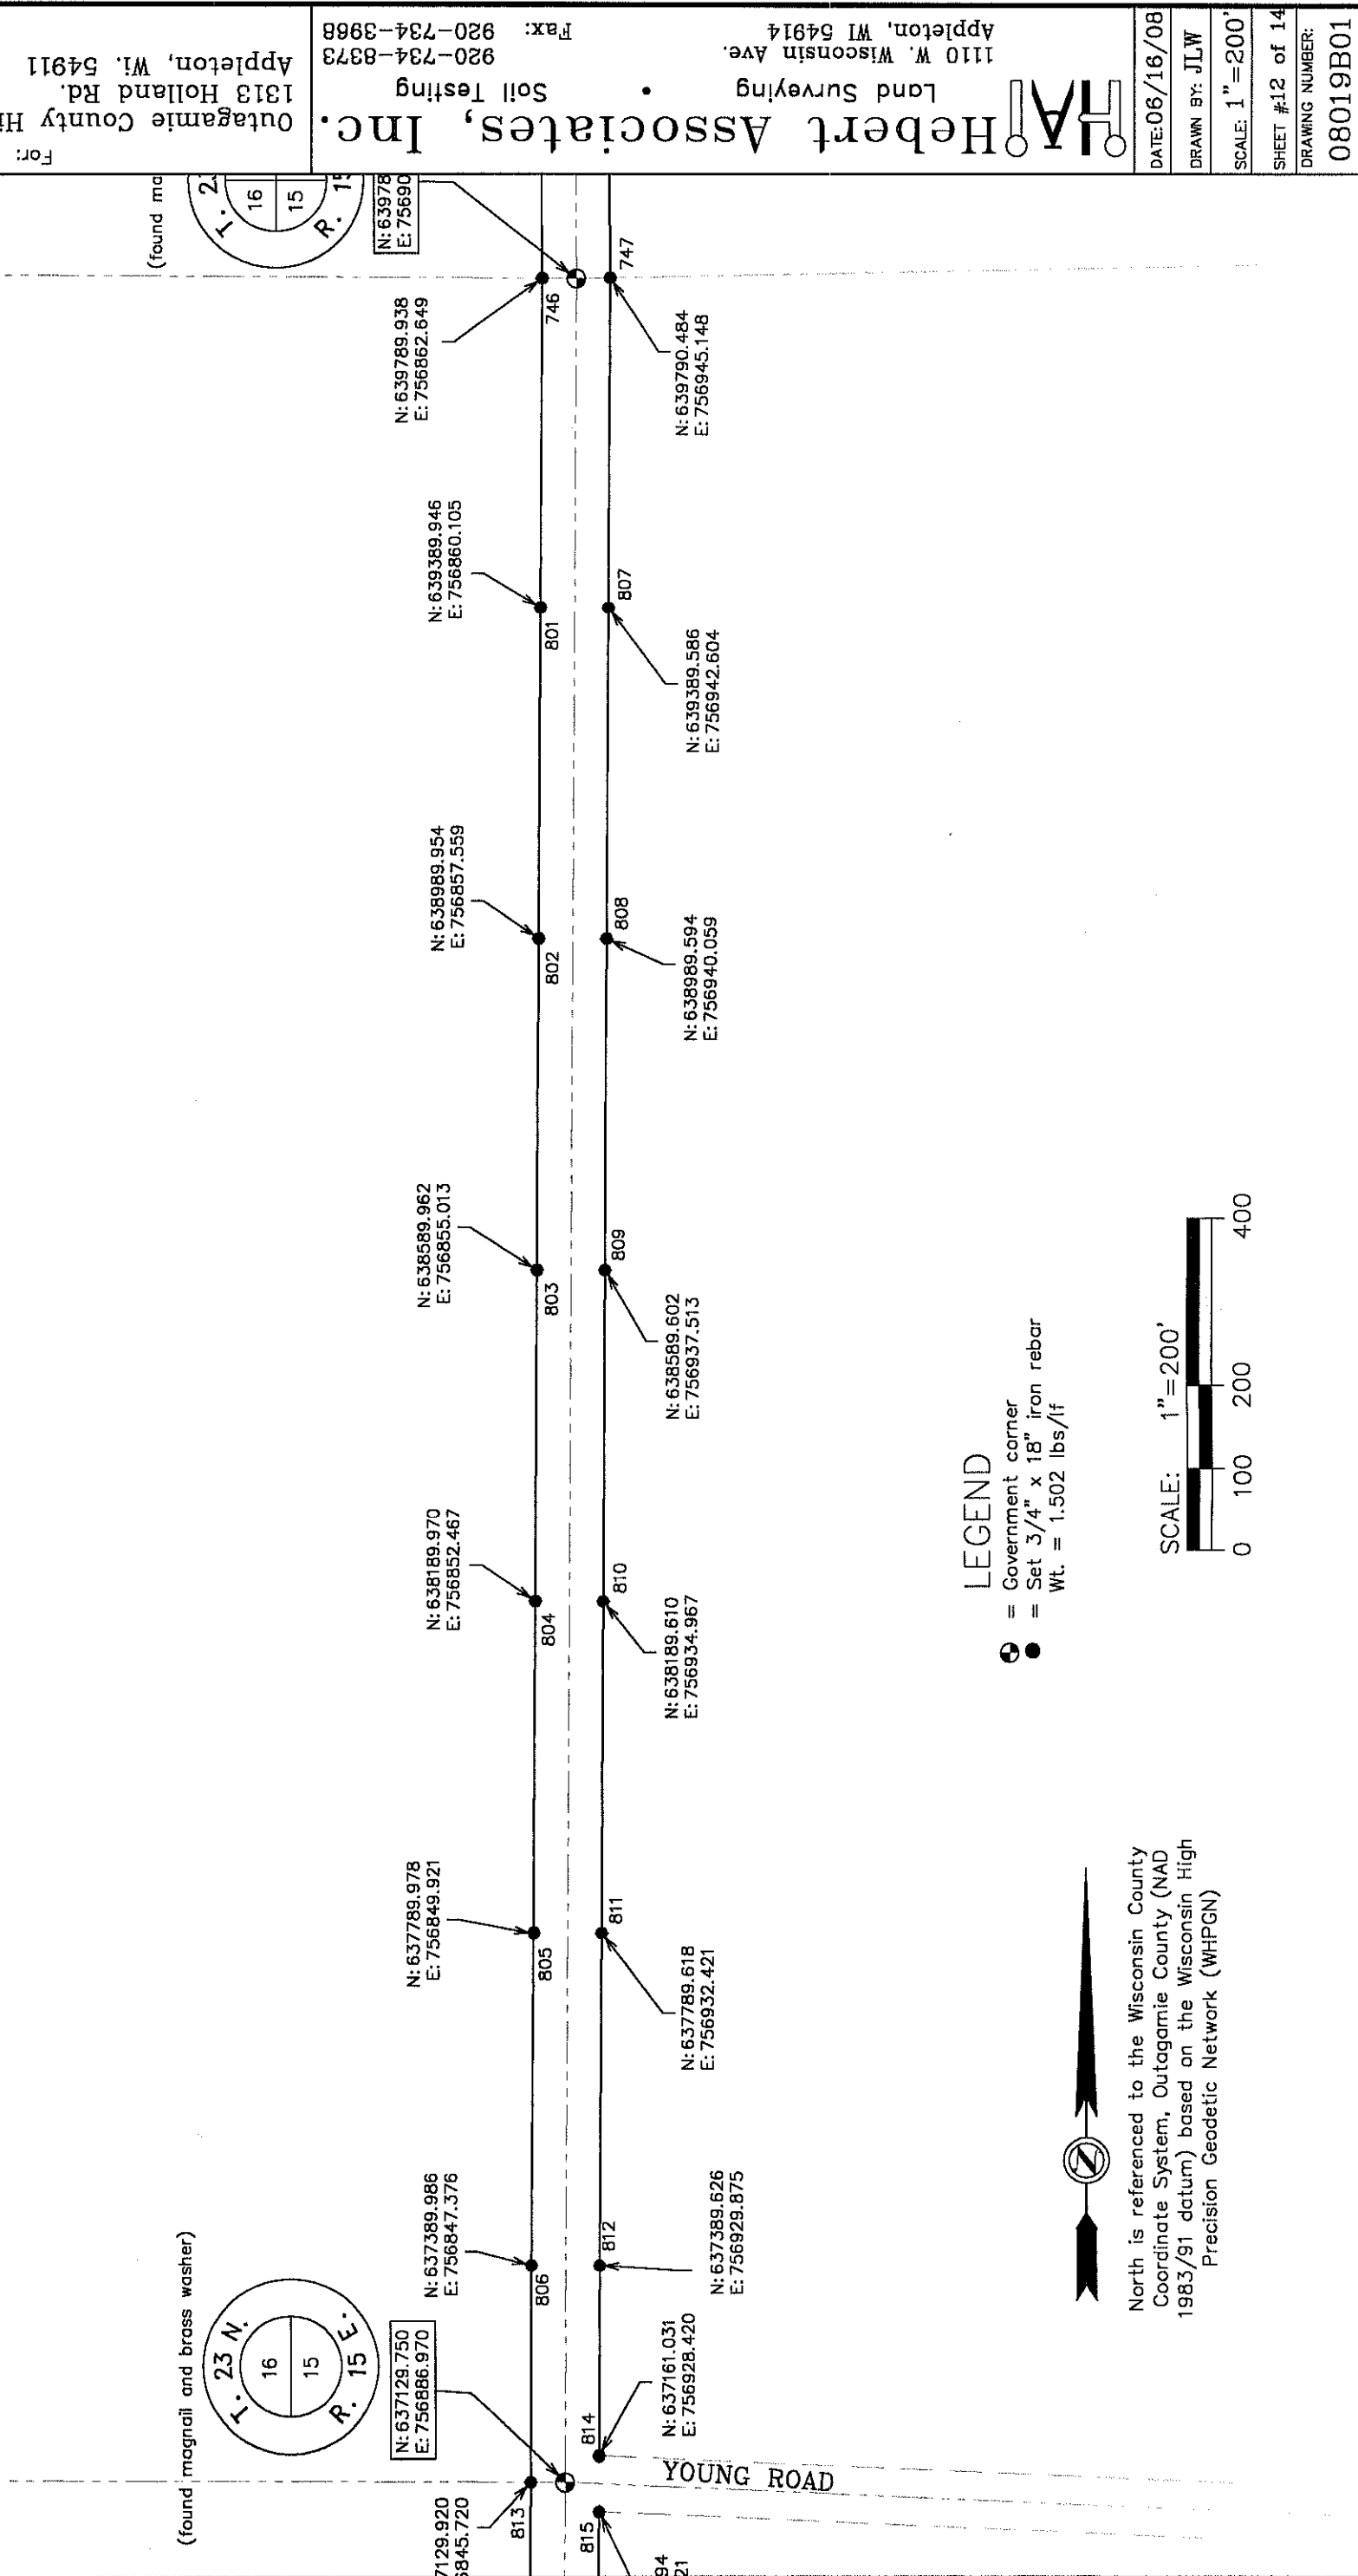


C.T.H. "W"

C.T.H. "D" TO S.T.H. "76"

For: Outagamie County Highway Department
1313 Holland Rd.
Appleton, WI. 54911

Hebert Associates, Inc. • Land Surveying
1110 W. Wisconsin Ave.
Appleton, WI 54914
920-734-8373
Fax: 920-734-3968
Soil Testing


DATE: 06/16/08
DRAWN BY: JLW
SCALE: 1" = 200'
SHEET #13 of 14
DRAWING NUMBER:
08019B01

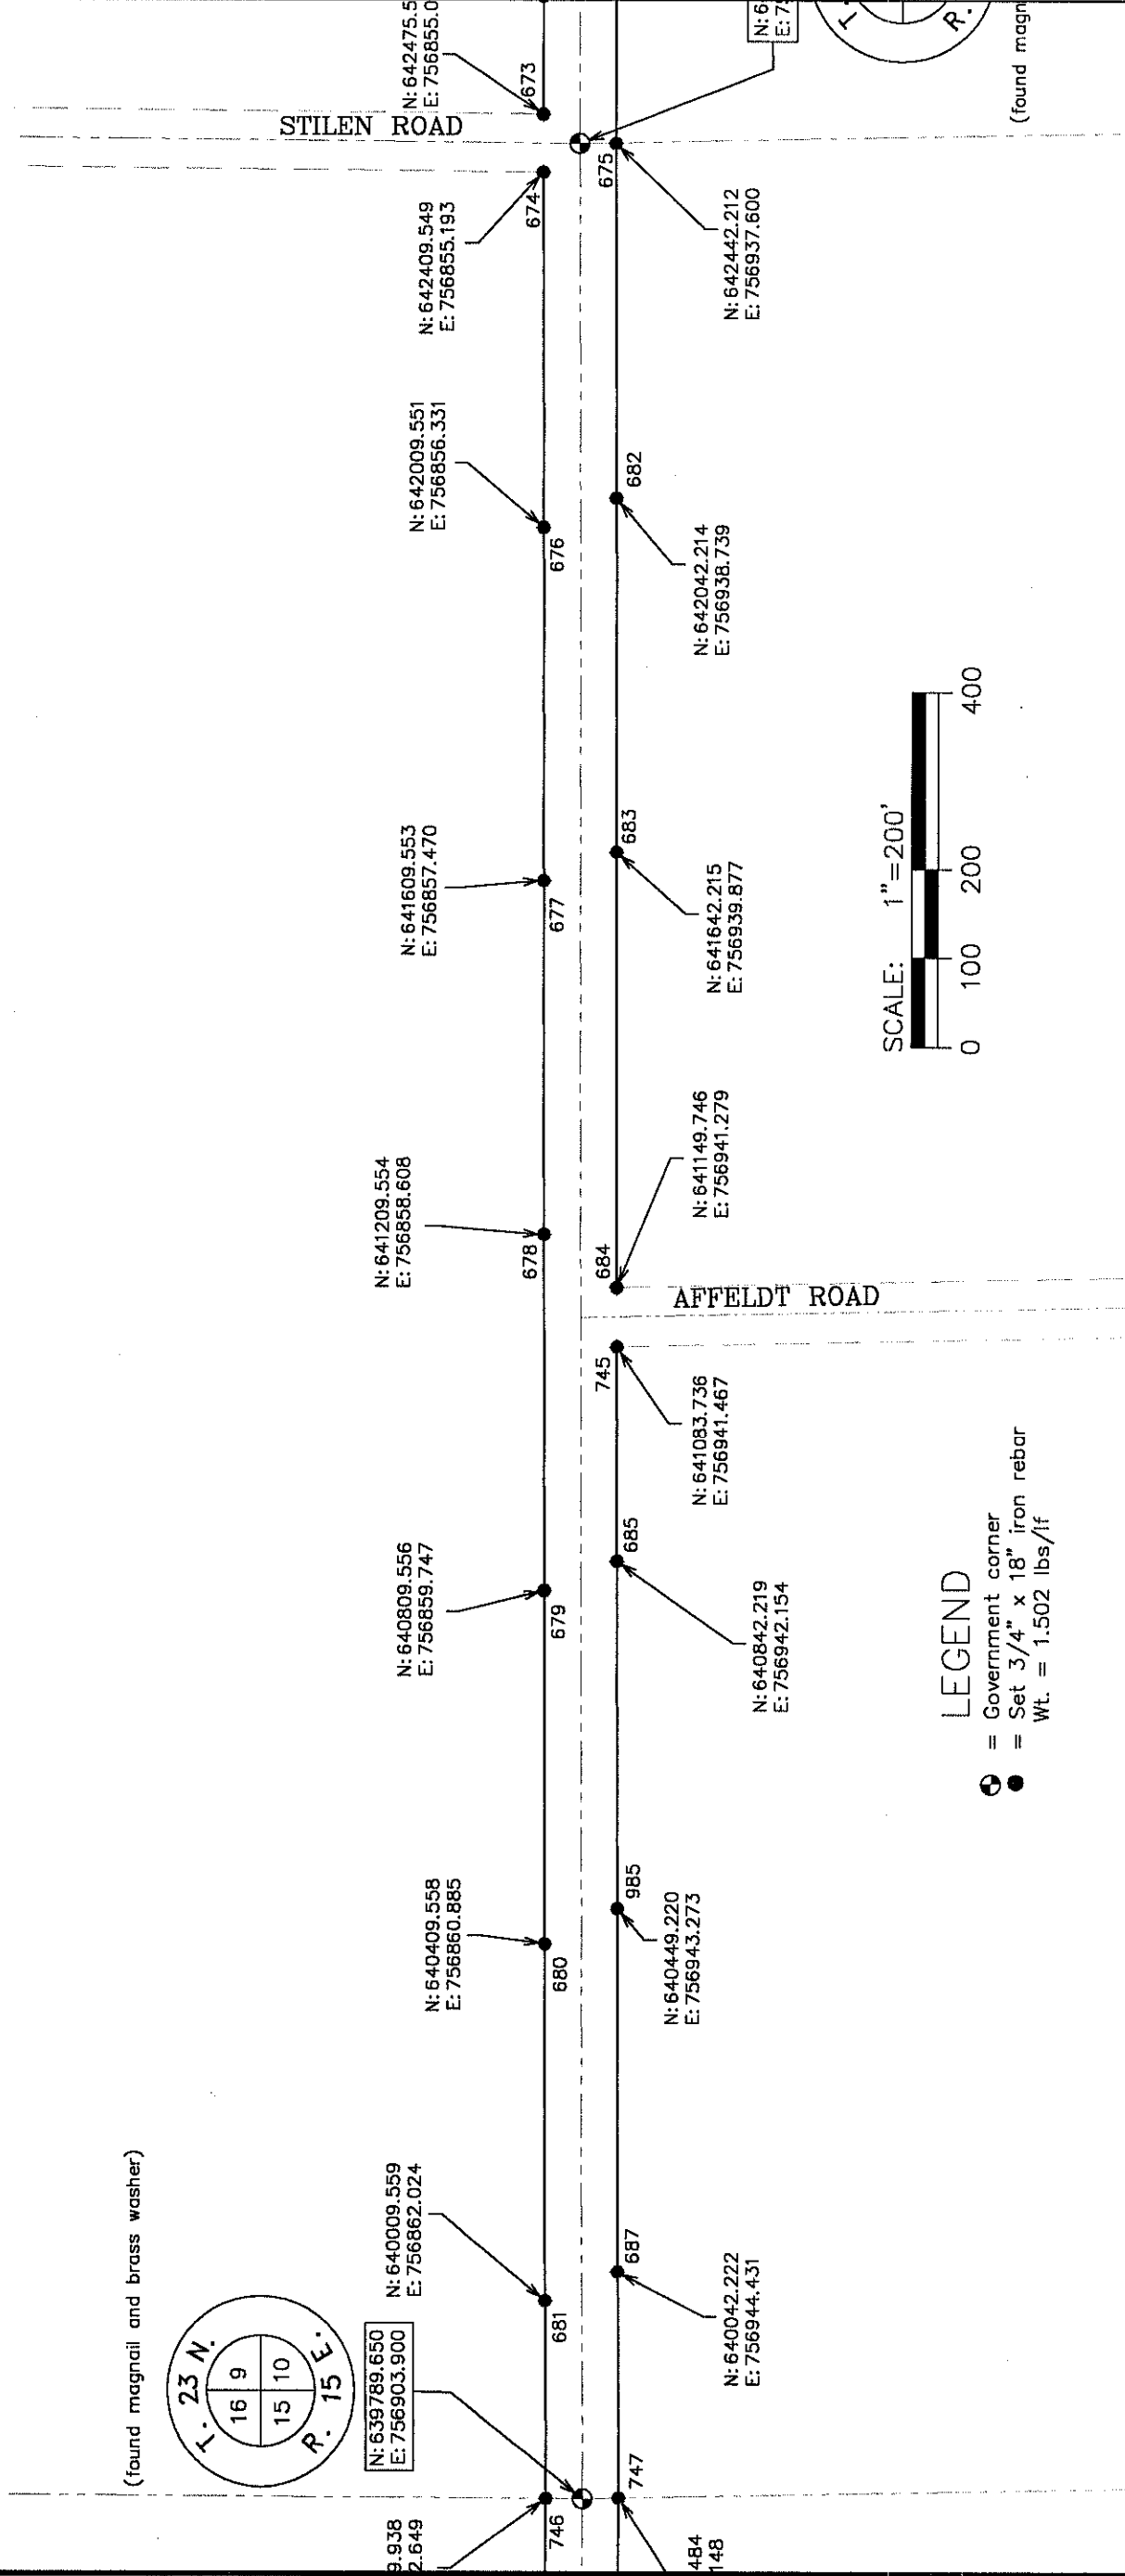

North is referenced to the Wisconsin County
Coordinate System, Outagamie County (NAD
1983/91 datum) based on the Wisconsin High
Precision Geodetic Network (WHIPGN)

LEGEND

- = Government corner
- = Set 3/4" x 18" iron rebar
Wt. = 1.502 lbs/lb

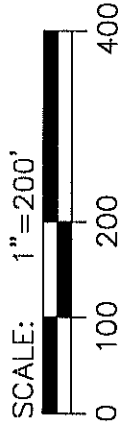


C.T.H. "W"

C.T.H. "D" TO S.T.H. "76"

Outagamie County Highway Department
1313 Holland Rd.
Appleton, WI. 54911
For:

Hebert Associates, Inc.
Land Surveying
1110 W. Wisconsin Ave.
Appleton, WI 54914
Fax: 920-734-3968
920-734-8373
Soil Testing

DATE: 06/16/08
DRAWN BY: JLW
SCALE: 1"=200'
SHEET #14 of 14
DRAWING NUMBER:
08019B01

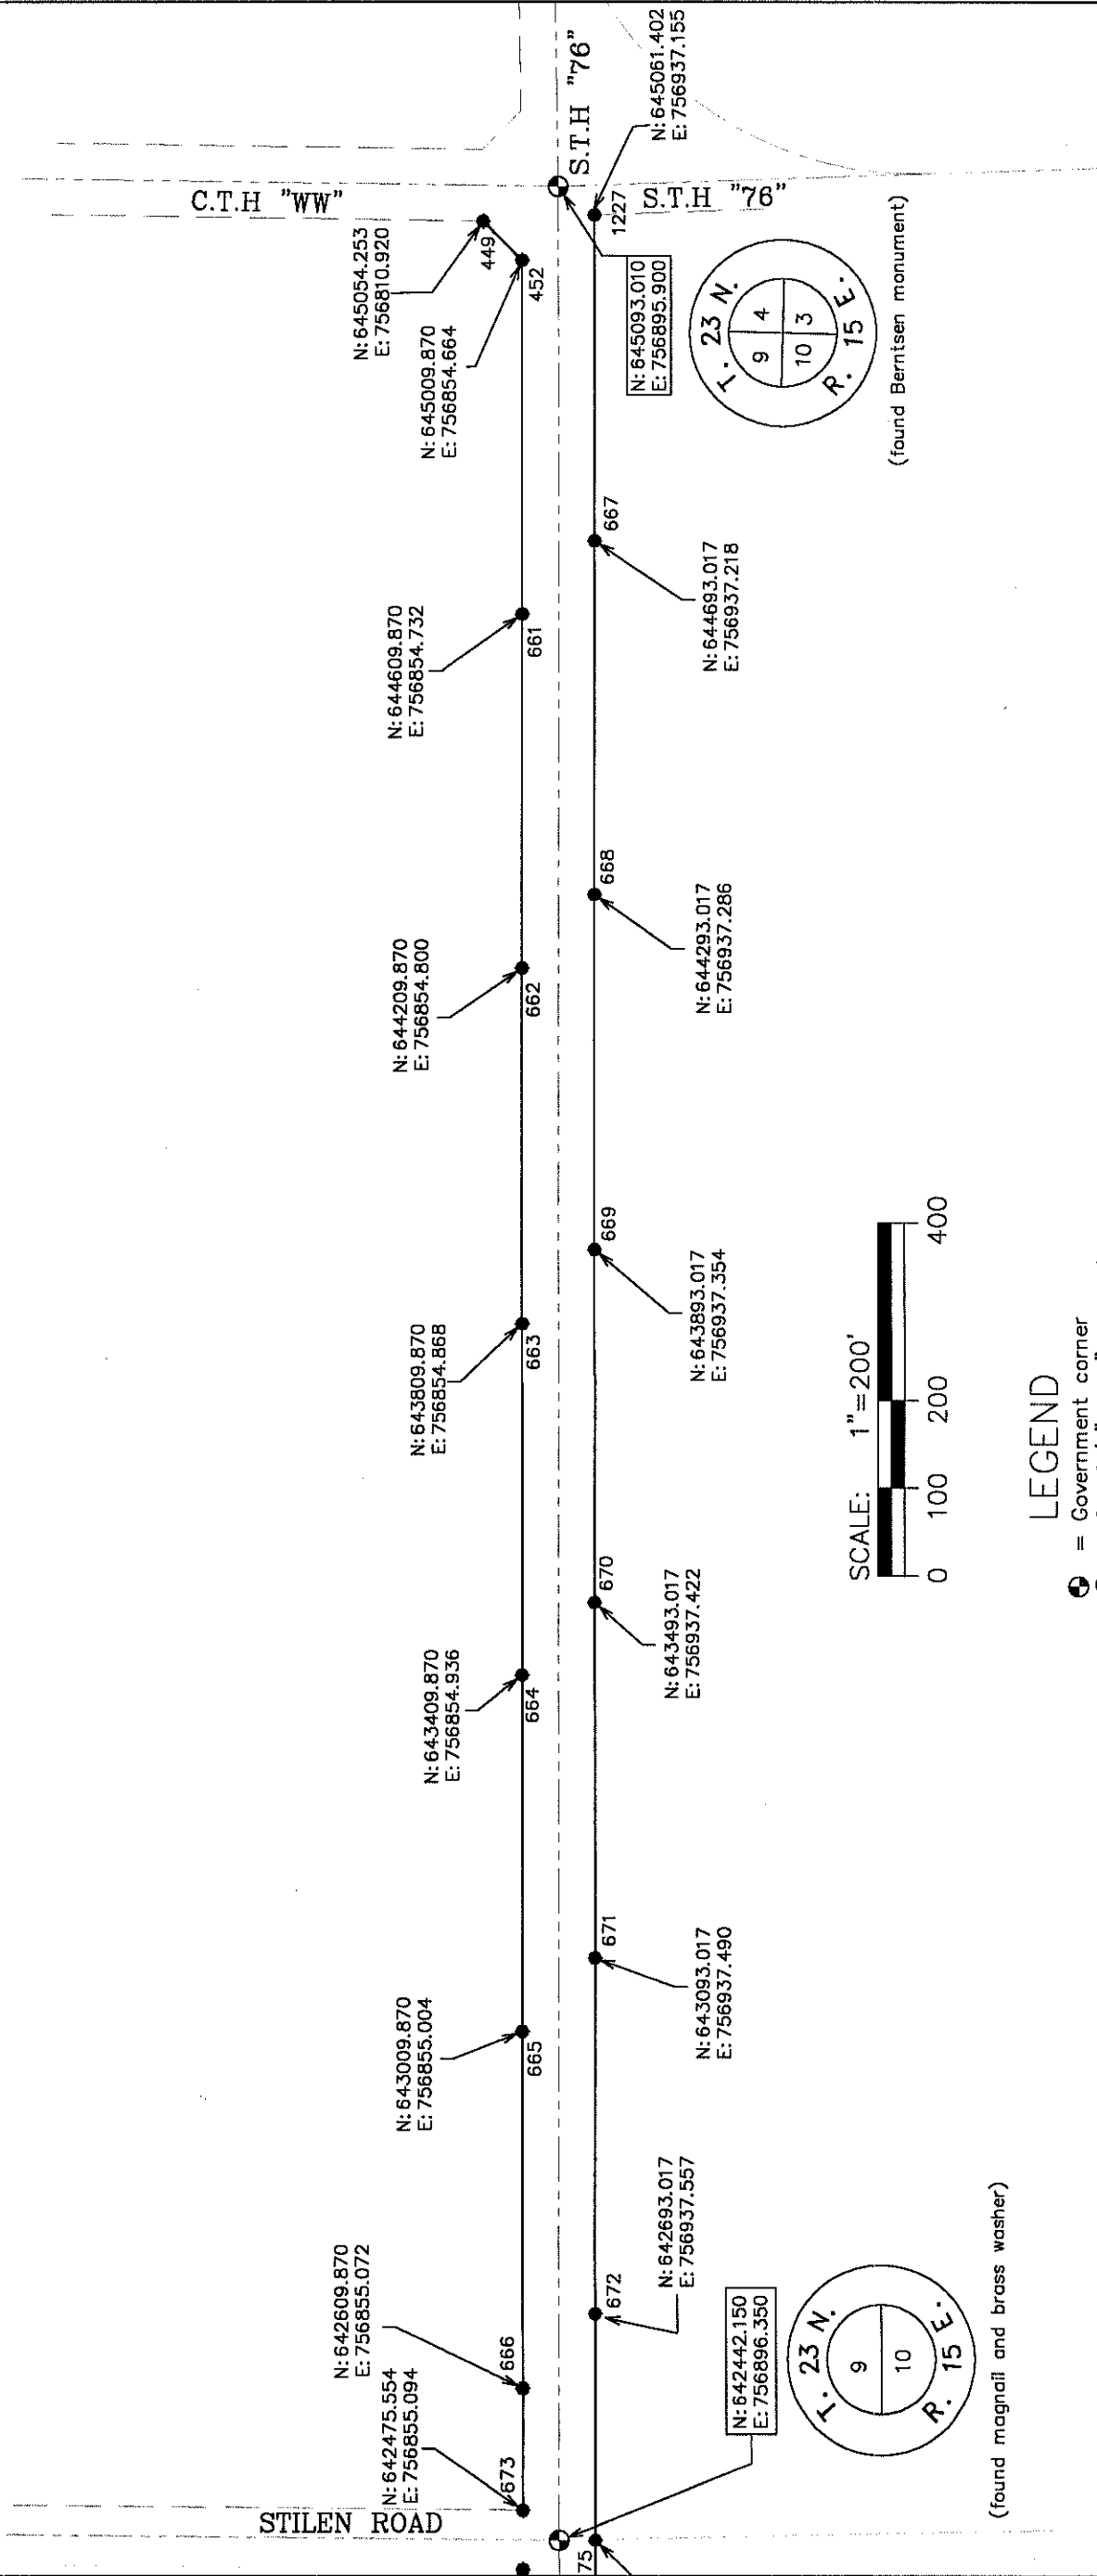

LEGEND

- Government corner
- Set 3/4" x 18" iron rebar
- Wt. = 1.502 lbs/lf



North is referenced to the Wisconsin County
Coordinate System, Outagamie County (NAD
1983/91 datum) based on the Wisconsin High
Precision Geodetic Network (WHPGN)