


COUNTY TRUNK HIGH-WAY "ZZ"

T21N - R19E
TOWN OF BUCHANAN
OUTAGAMIE COUNTY
WISCONSIN



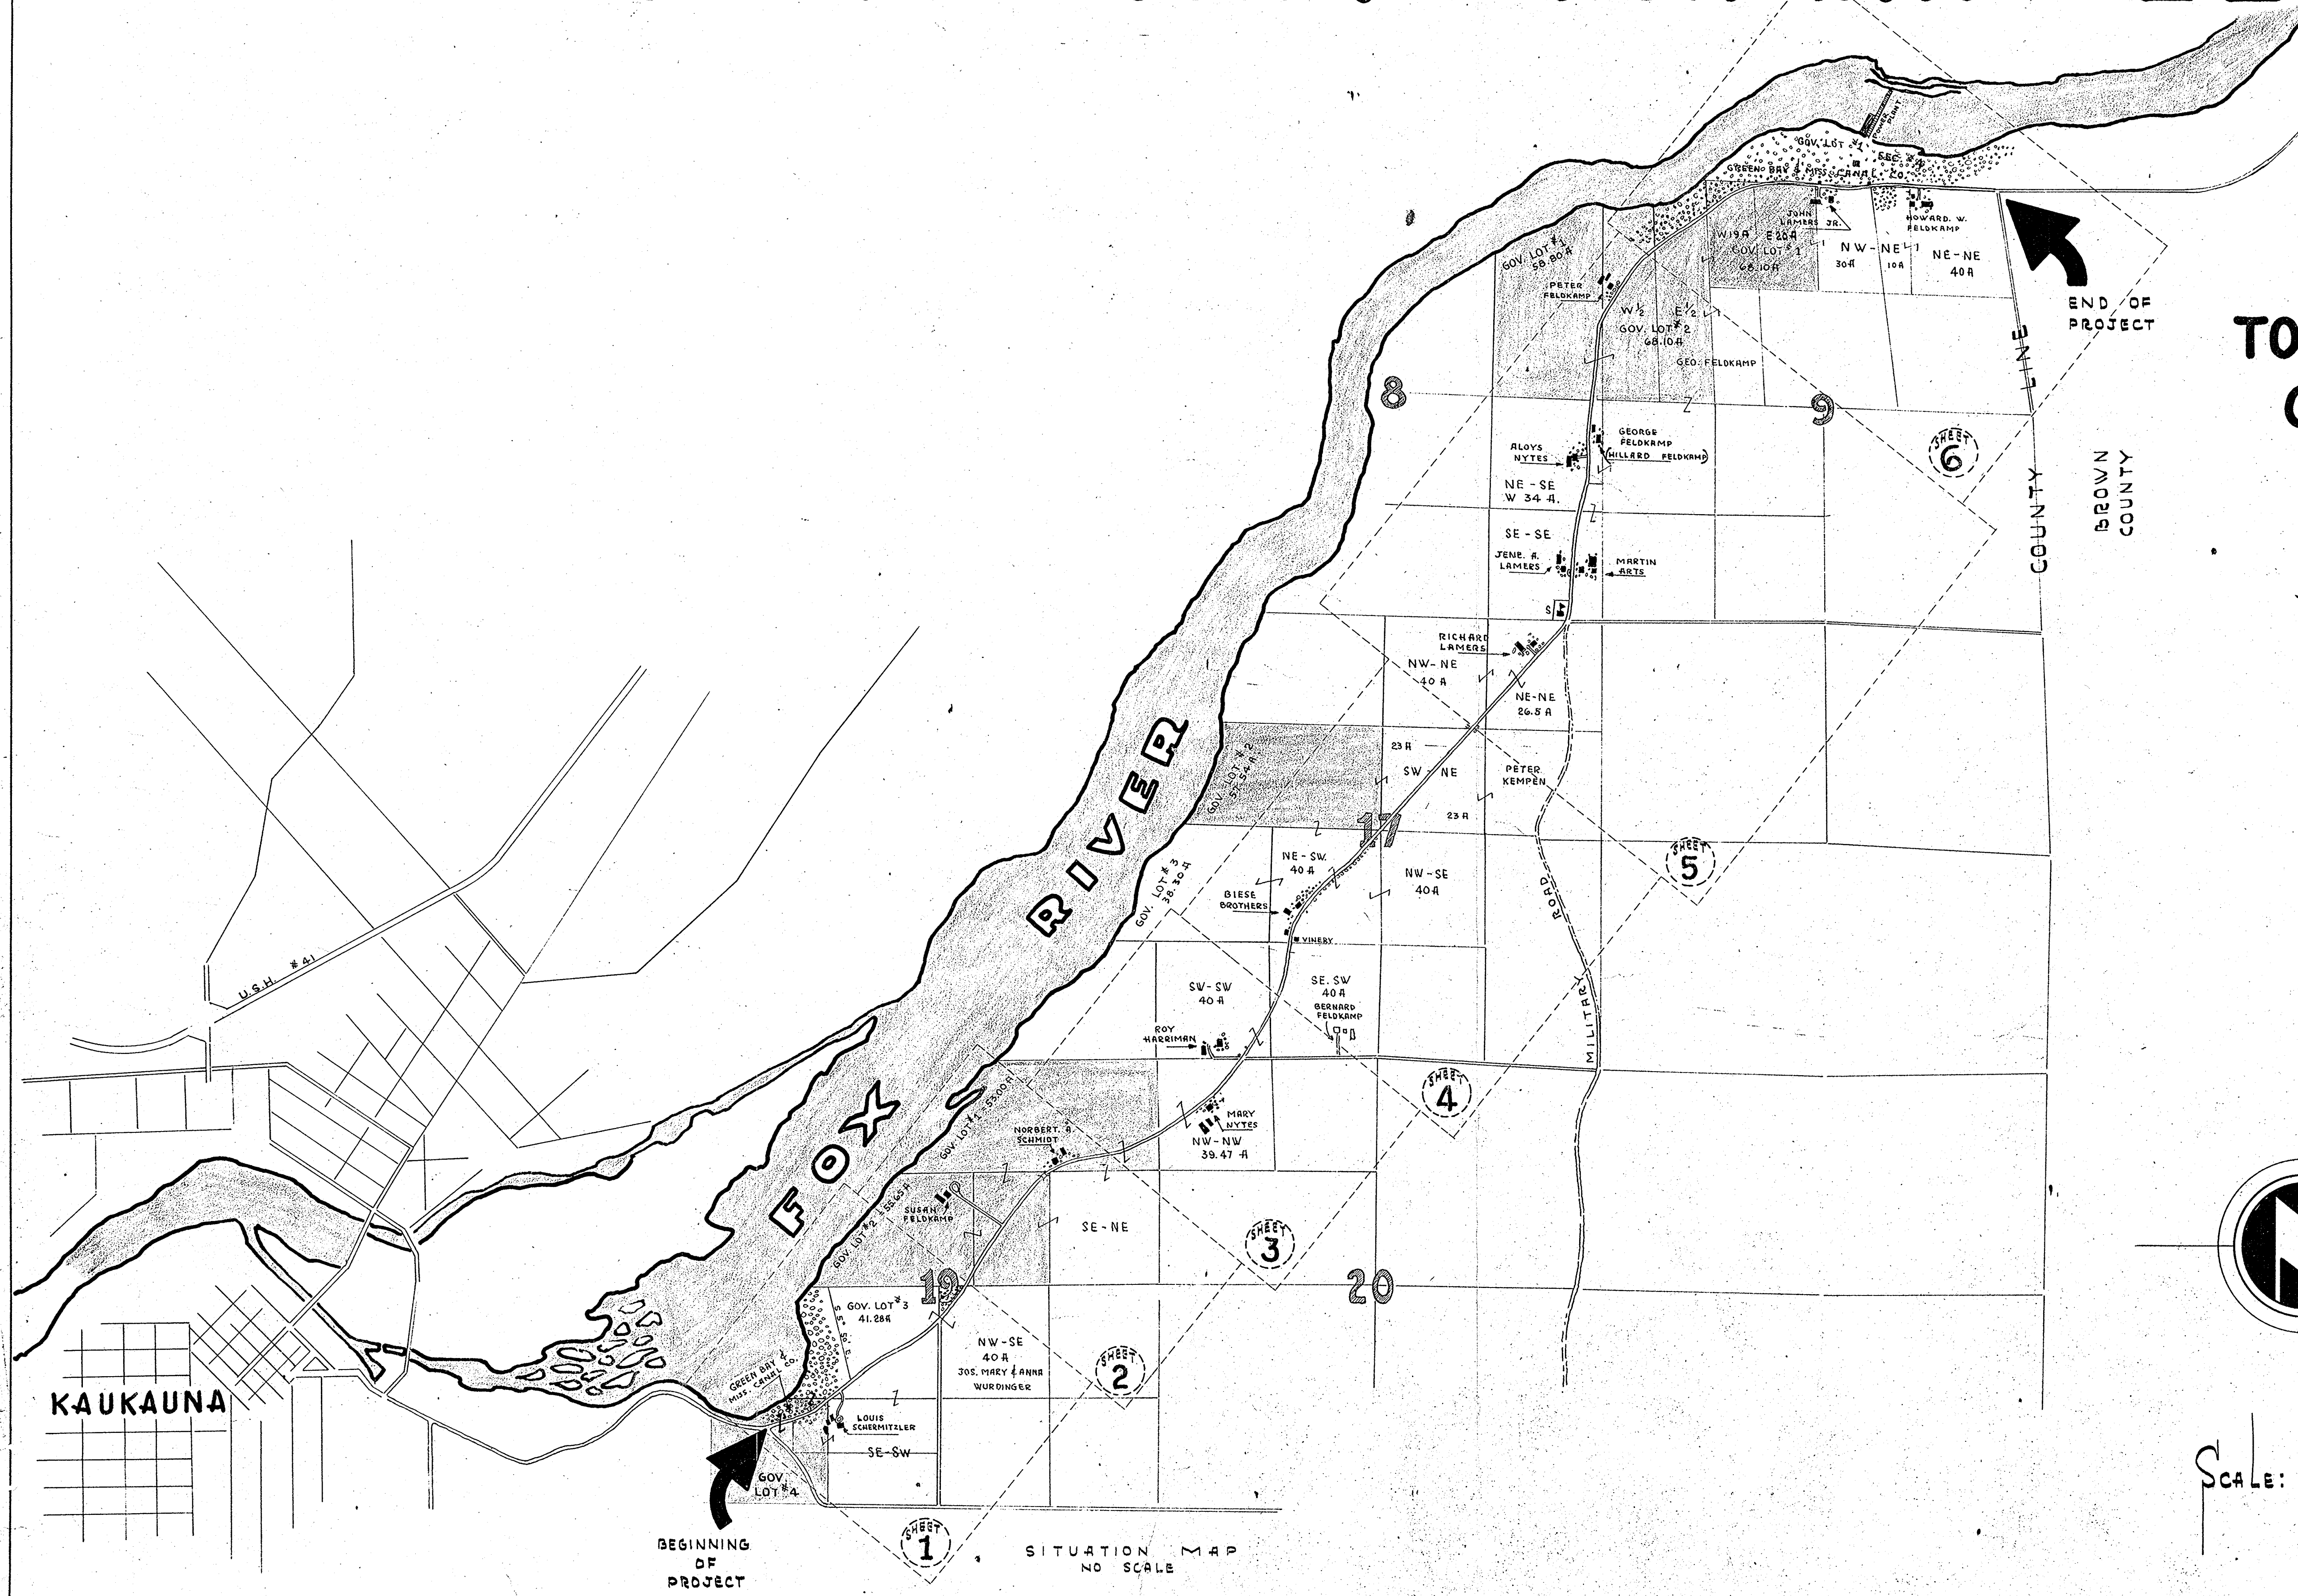


LEGEND	
CENTER LINE OF NEW ROAD	---
OLD TRAVELED ROAD	----
FENCE	x x x x x
NO FENCE	---
PROPERTY LINE	---



SURVEYED & DRAWN BY FRANK. M. CHARLESWORTH OUTAGAMIE COUNTY SURVEYOR WISCONSIN		
MAP OF C.T.H. "ZZ"		
REVISIONS	FOTH & DORATH, INC. CONSULTING ENGINEERS APPLETON & GREEN BAY WISCONSIN	SHEET NO.
APPROVED	DRAWN BY R.W.W.	TITLE SHEET
	CHECKED BY	DATE
		JULY 1949

July 1949

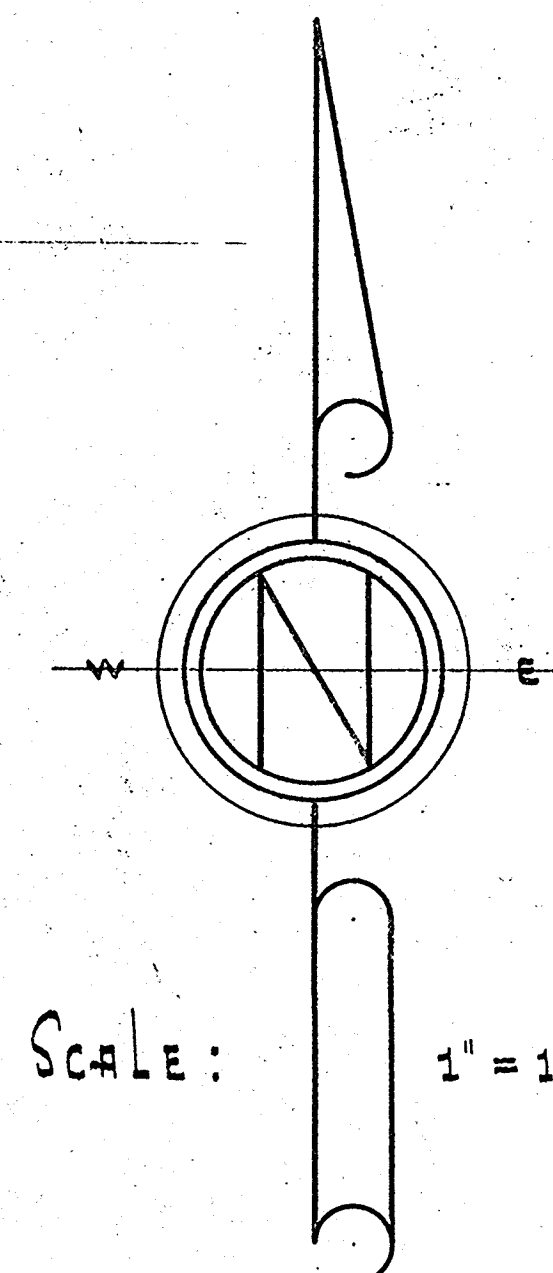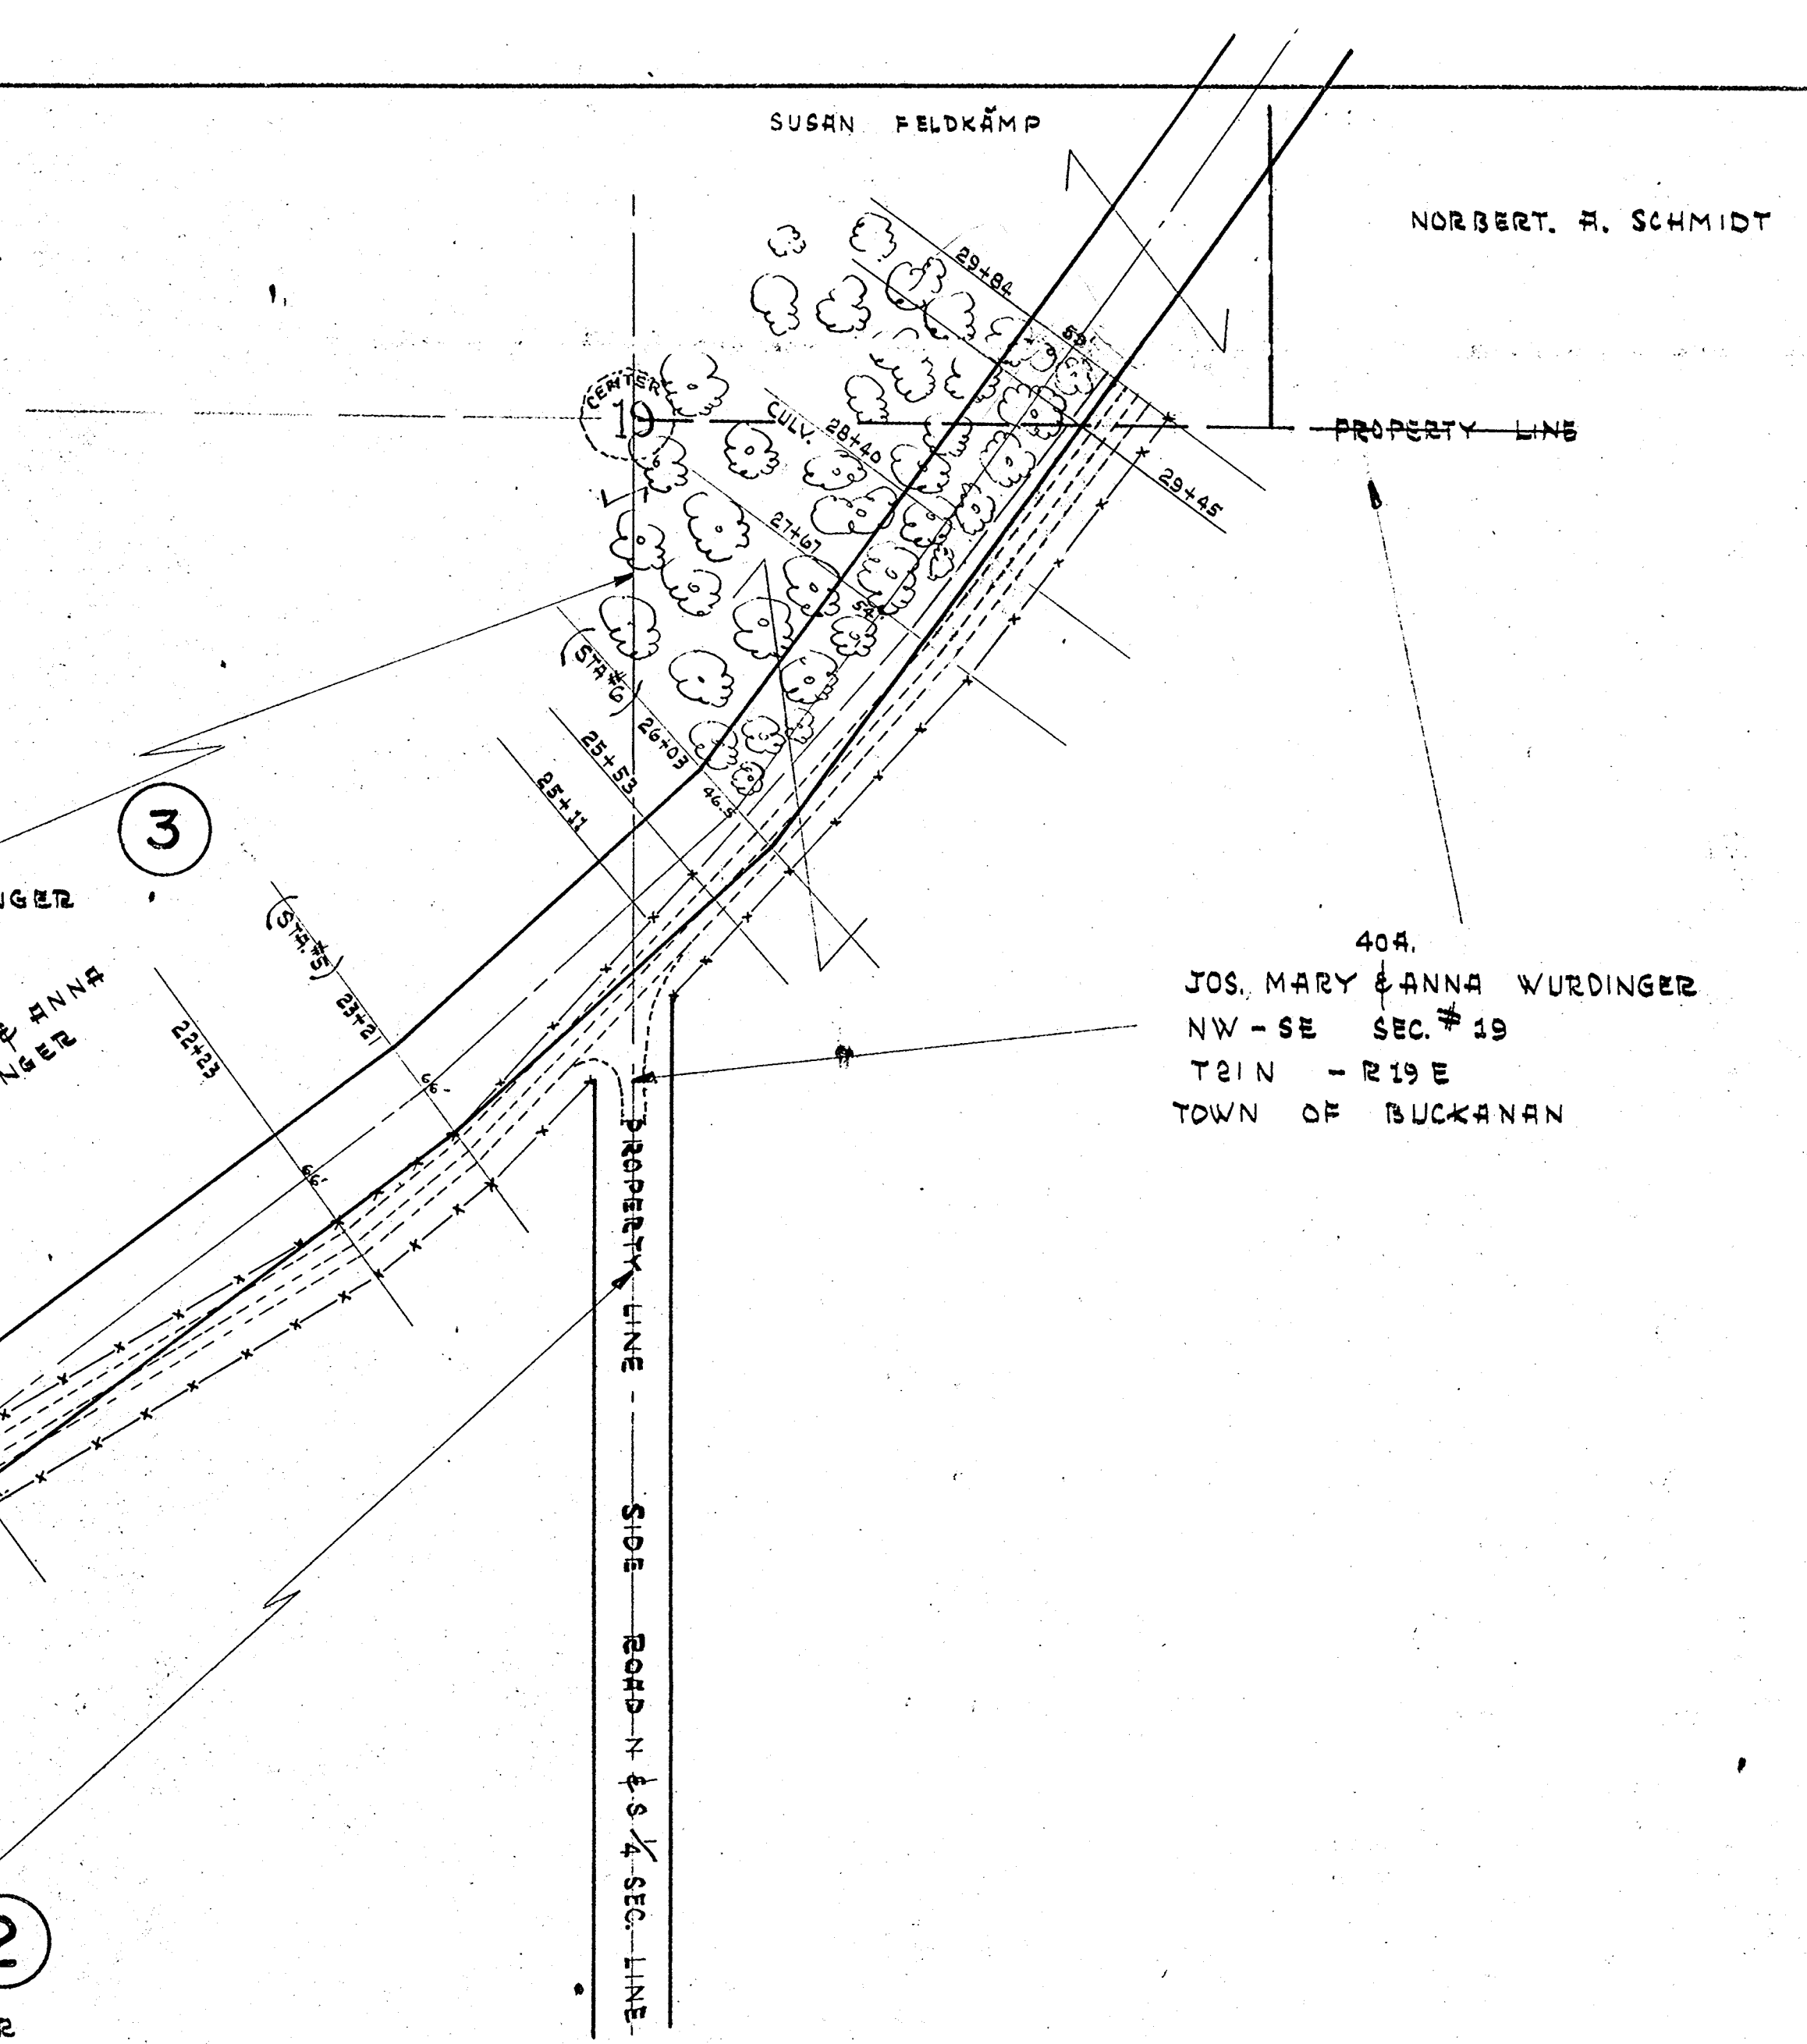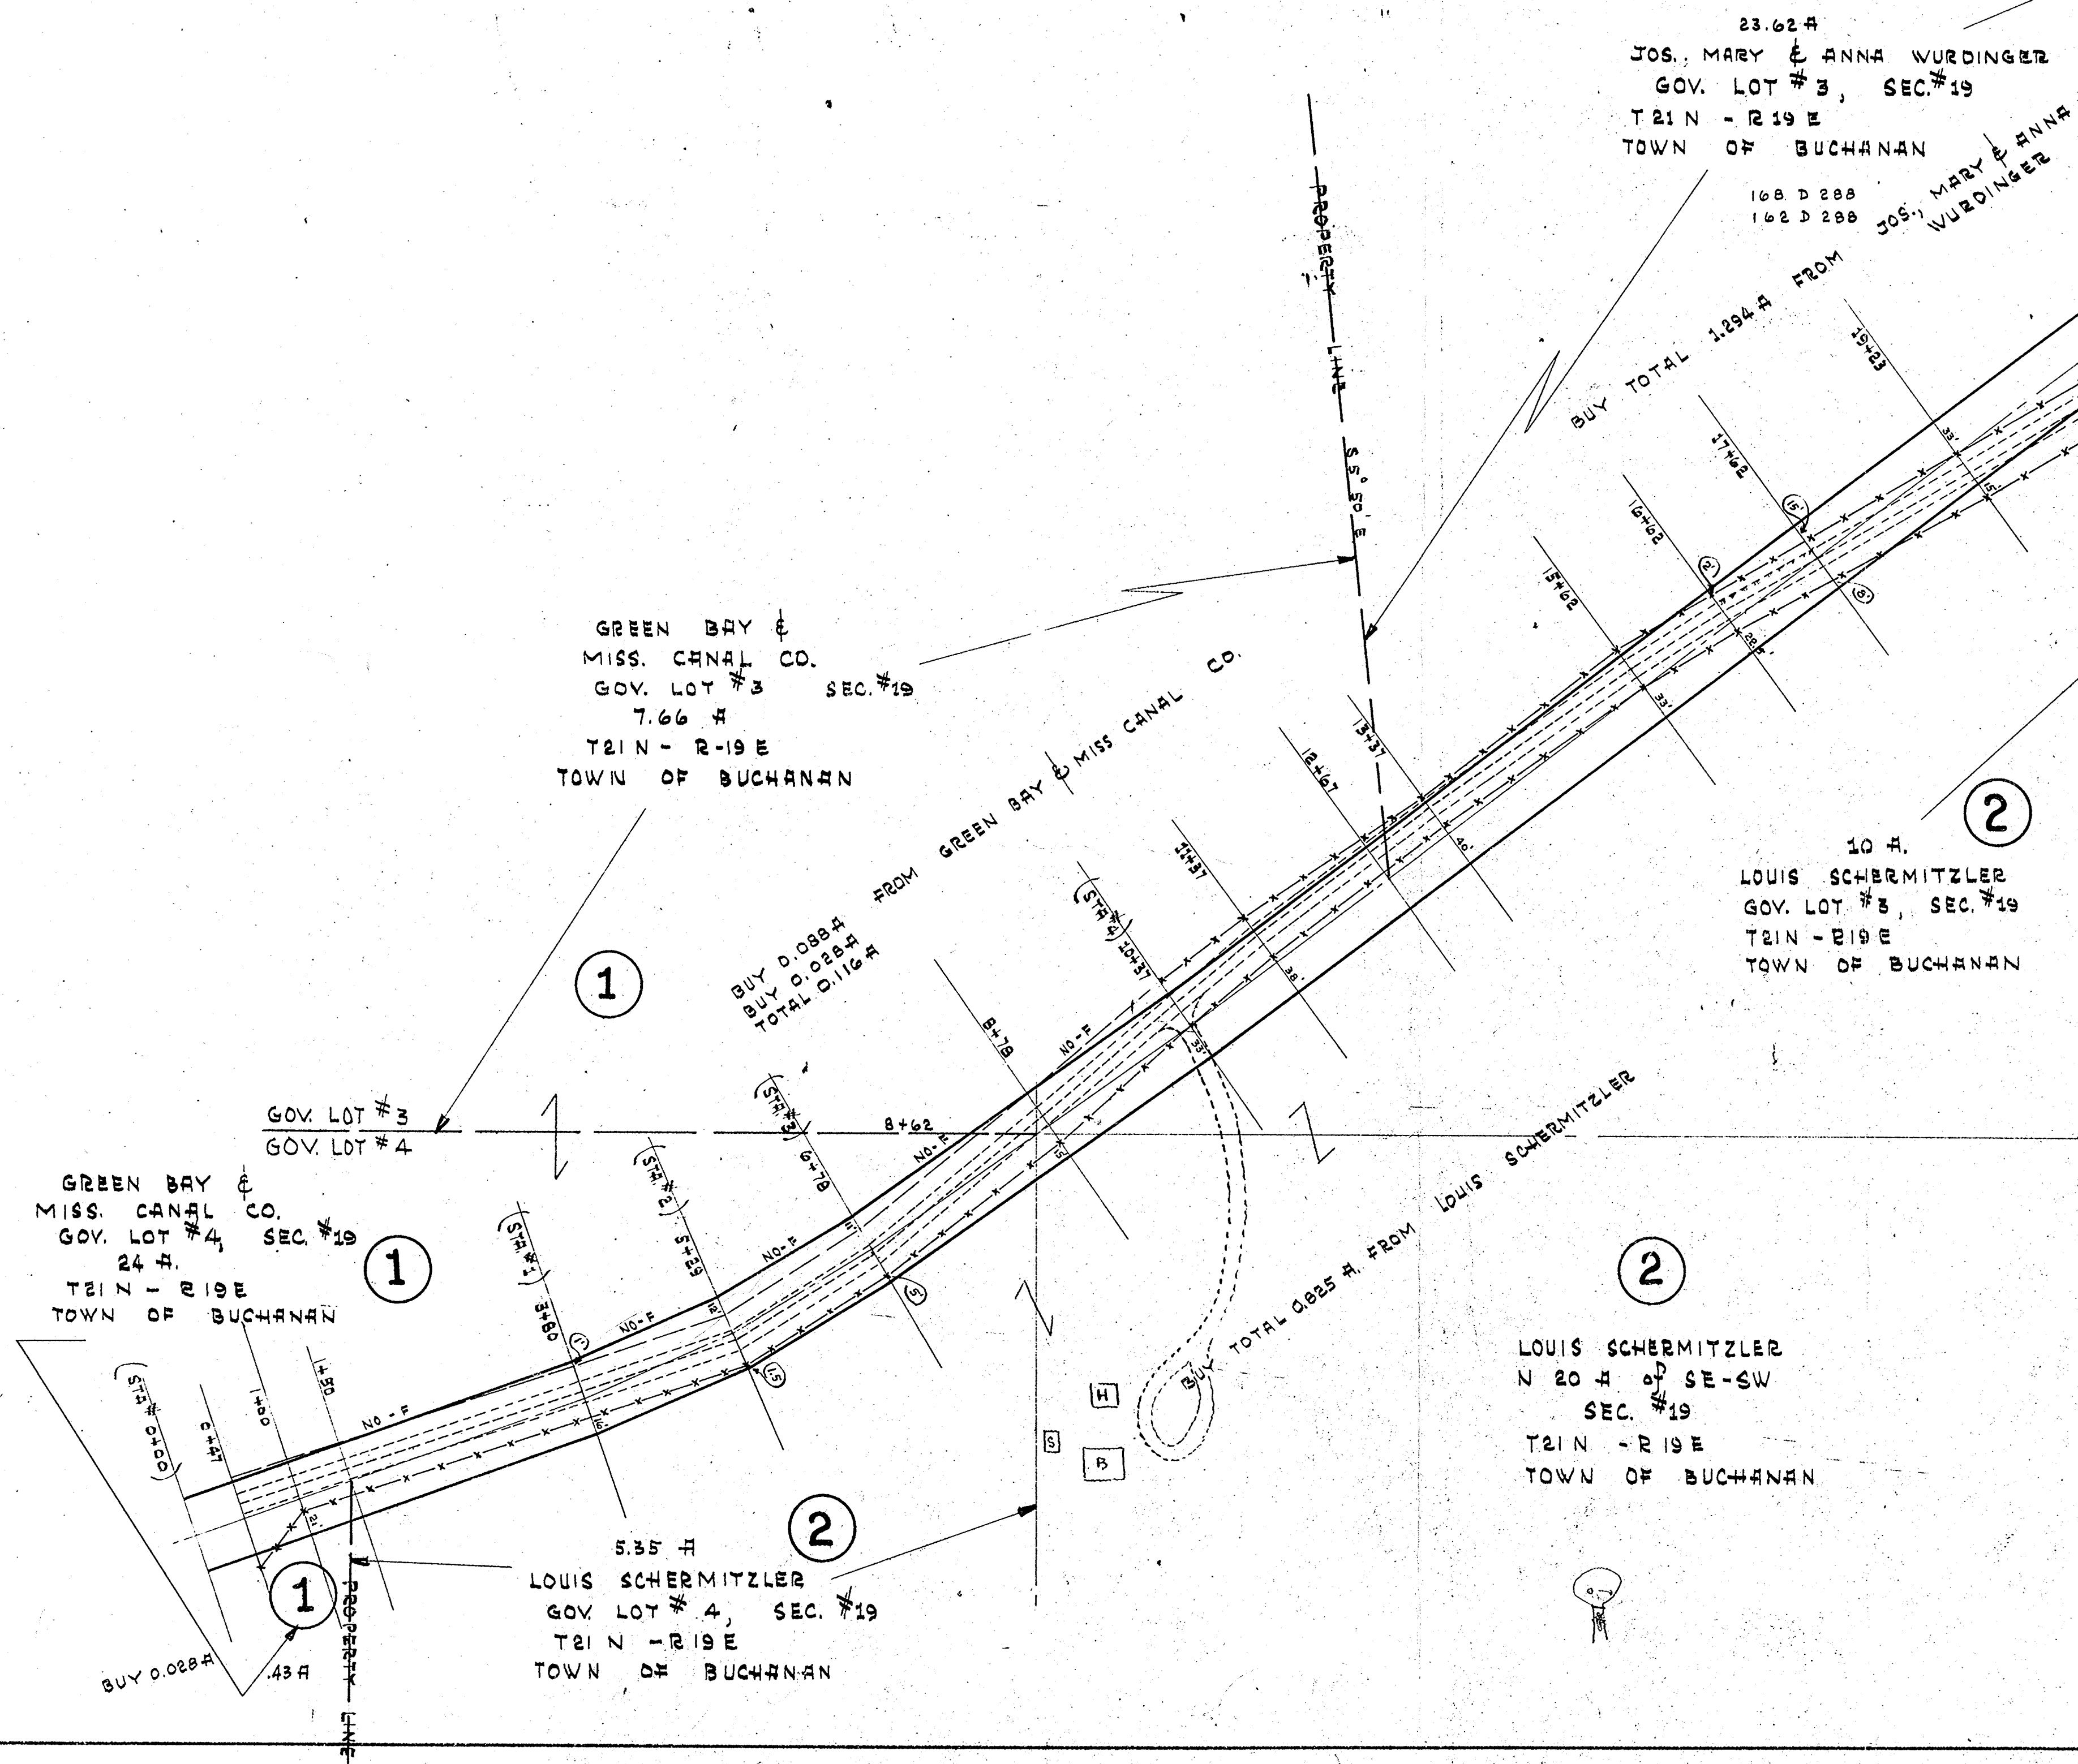

C.T.H. "ZZ"

SURVEYED & DRAWN
BY
FRANK M. CHARLESWORTH
OUTAGAMIE COUNTY SURVEYOR
WISCONSIN

REVISIONS	FOTH & PORATH INC. CONSULTING ENGINEERS APPLETON & GREEN BAY WISCONSIN		SHEET NO 1 of 6
APPROVED	DRAWN BY	CHECKED BY	DATE JULY 1949

BERNARD FELDAMP
SE-SW SEC. 17
T21 N - R19 E
TOWN OF BUCHANAN


40A
ROY HARRIMAN
SW-SW, SEC. 17
T21 N - R19 E
TOWN OF BUCHANAN

BUY TOTAL 0.326A FROM ROY HARRIMAN



MARY NYTES
NW-NW SEC. 20
T21 N - R19 E
TOWN OF BUCHANAN

BUY TOTAL 0.537A FROM MARY NYTES


NORBERT H. SCHMIDT
GOV. LOT #1 SEC. 19
T21 N - R19 E
TOWN OF BUCHANAN
301 D 439

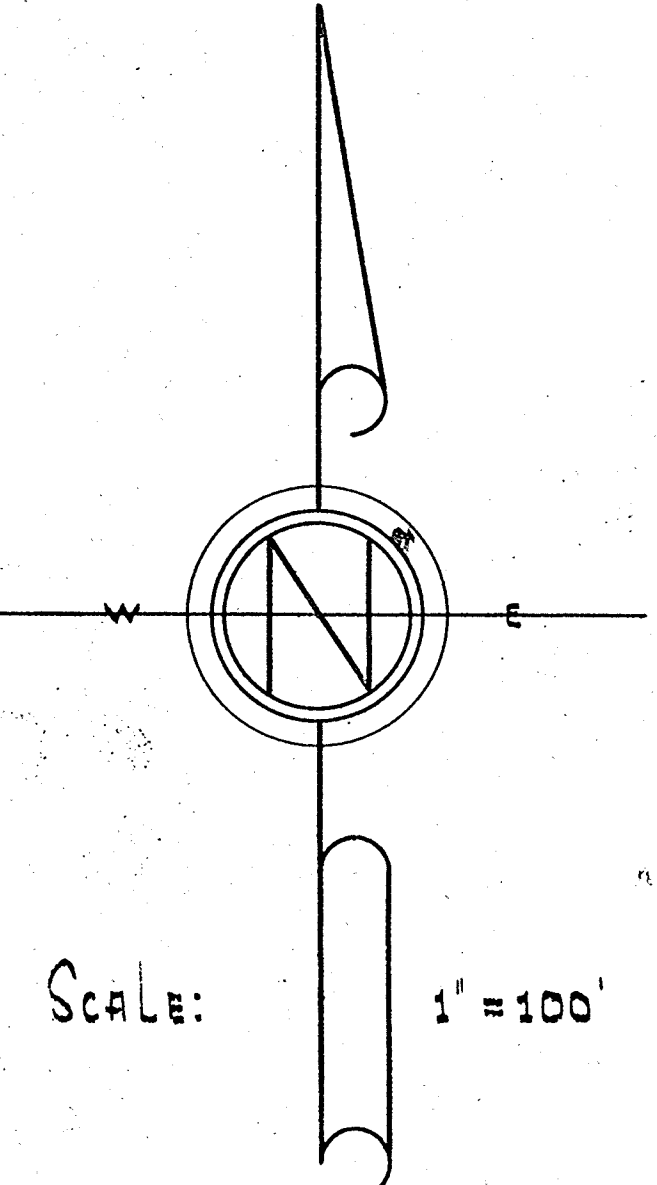


C.T.H. "ZZ"		
SURVEYED & DRAWN BY		
FRANK M. CHARLESWORTH		
OUTAGAMIE COUNTY SURVEYOR		
WISCONSIN		
REVISIONS	FOTH & PORATH INC.	SHEET NO.
	CONSULTING ENGINEERS	3 of 6
APPROVED	APPLETON & GREEN BAY	DATE
	WISCONSIN	JULY
	DRAWN BY	CHECKED BY
		1949

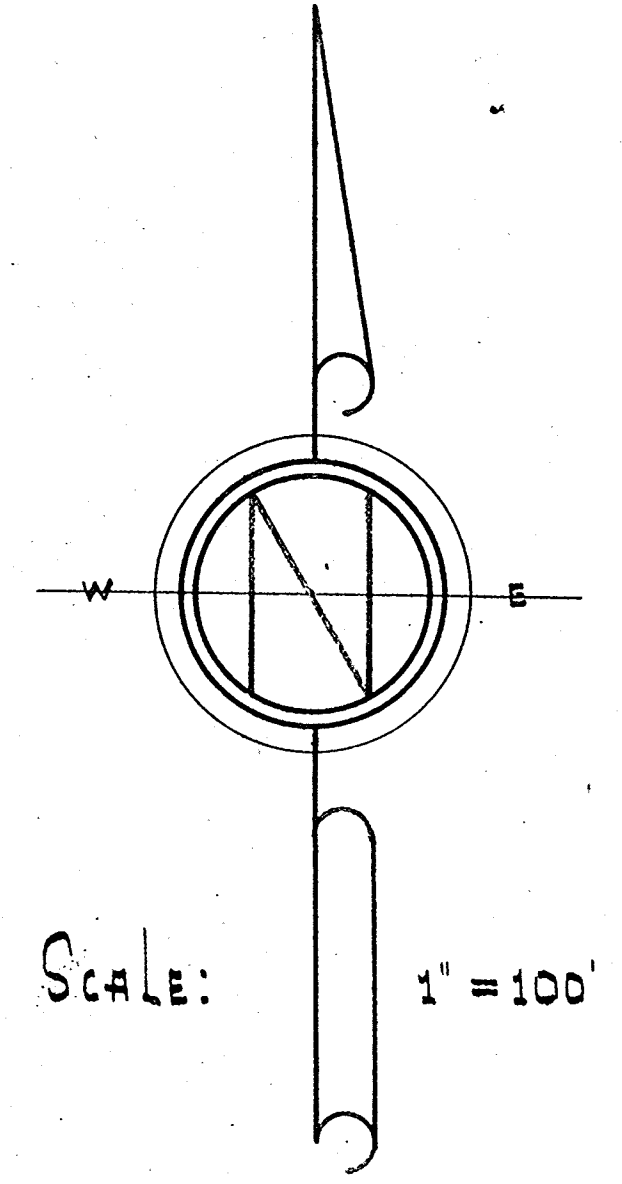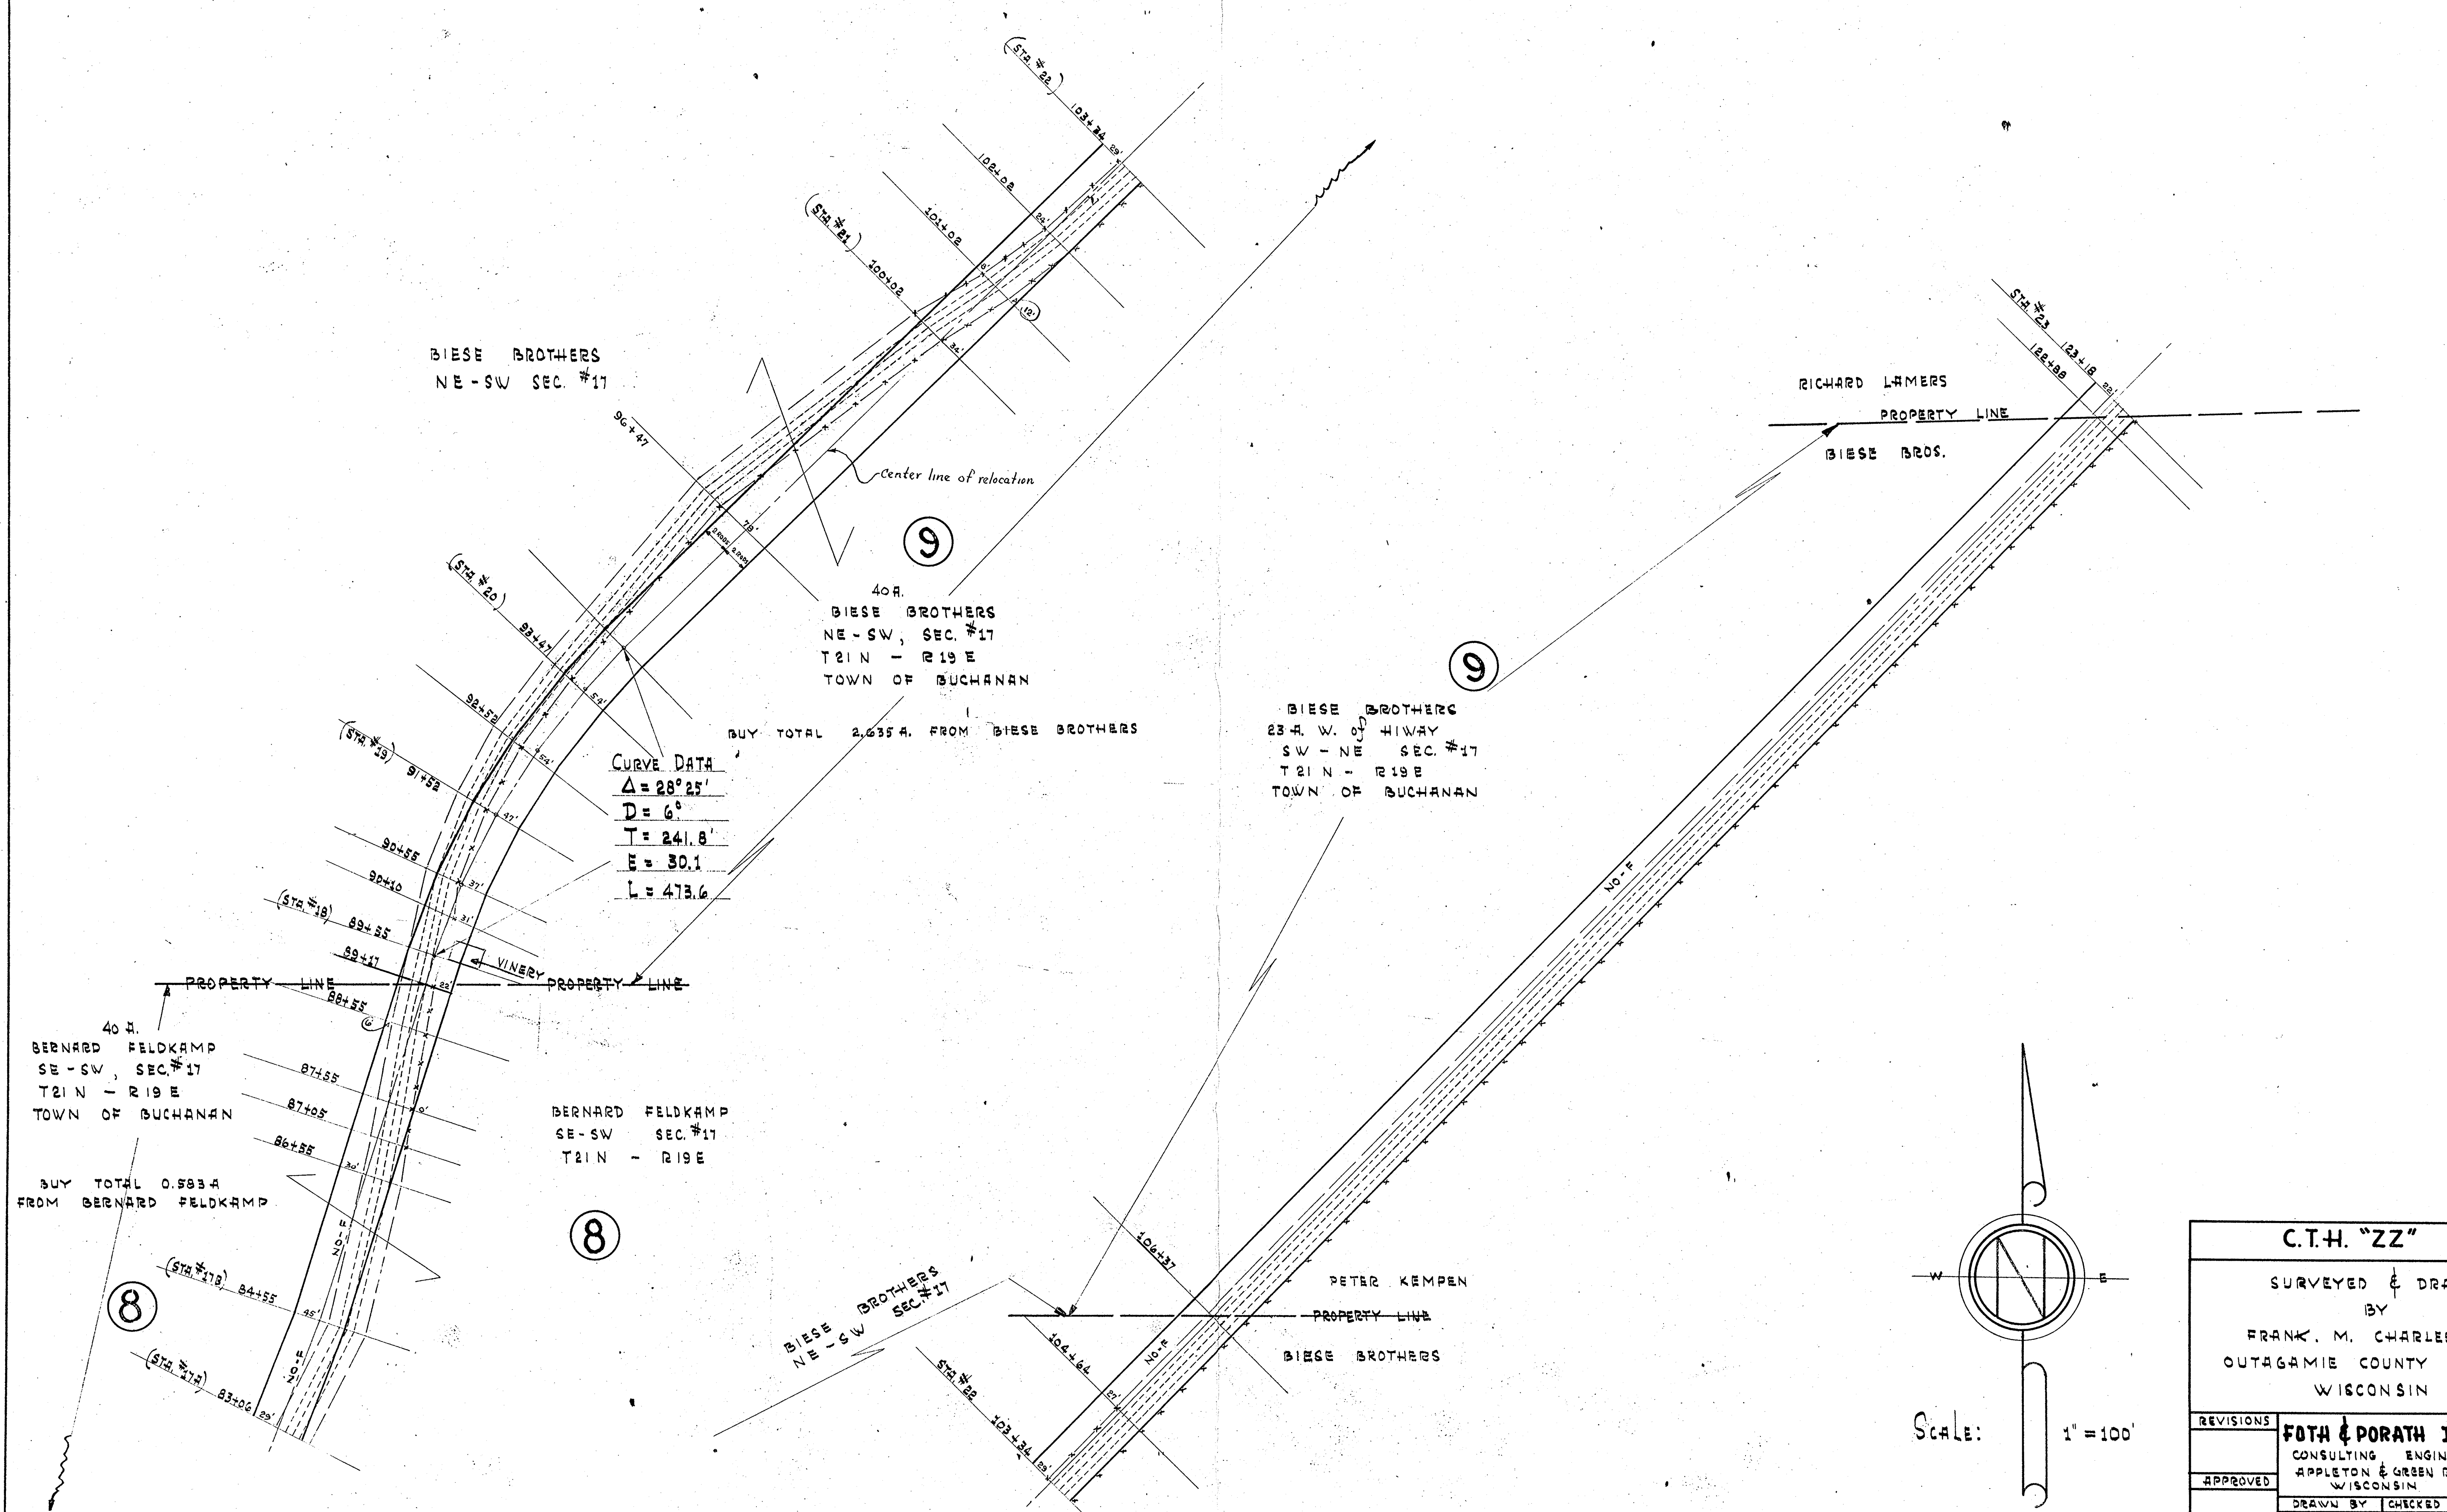

C.T.H. "ZZ"			
SURVEYED & DRAWN BY			
FRANK M. CHARLESWORTH			
OUTAGAMIE COUNTY SURVEYOR			
WISCONSIN			
REVISIONS	FOT & PORATH INC.		SHEET NO
	CONSULTING ENGINEERS		4 of 6
APPROVED	APPLETON & GREEN BAY		DATE
	WISCONSIN		JULY
	DRAWN BY	CHECKED BY	1949

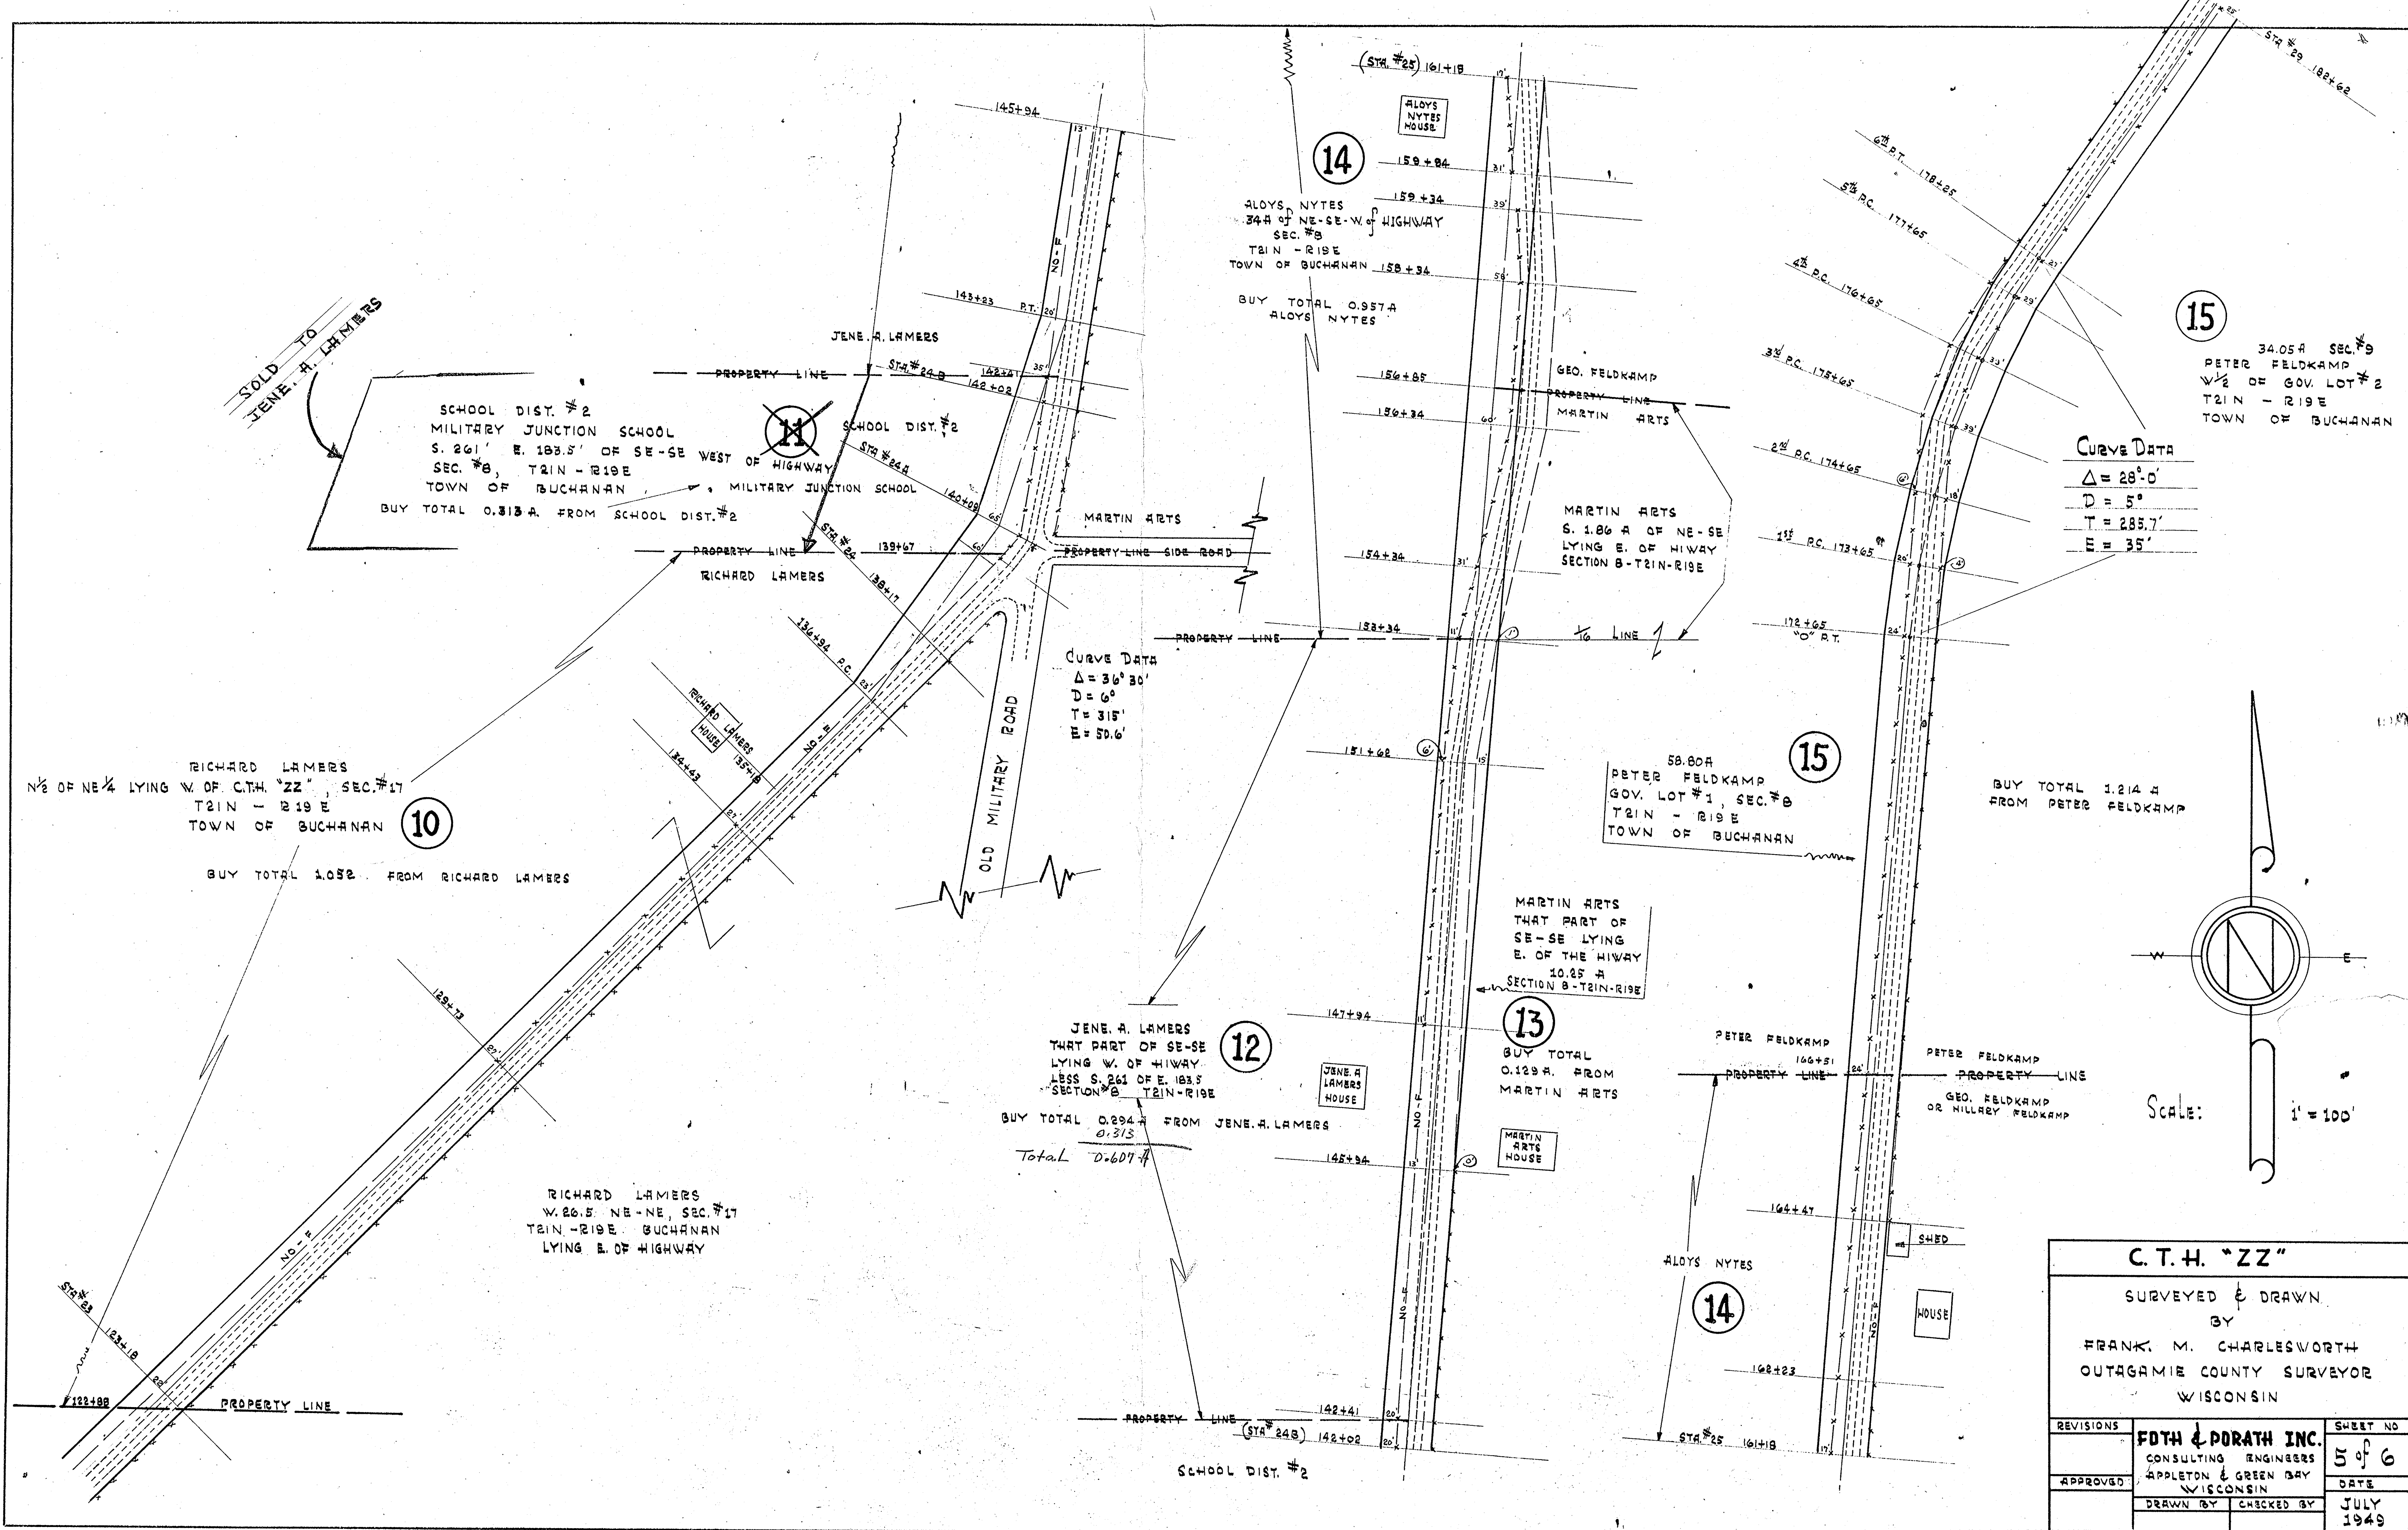

Curve Data
 $\Delta = 28^{\circ} 0'$
 $D = 5'$
 $T = 285.7'$
 $E = 35'$

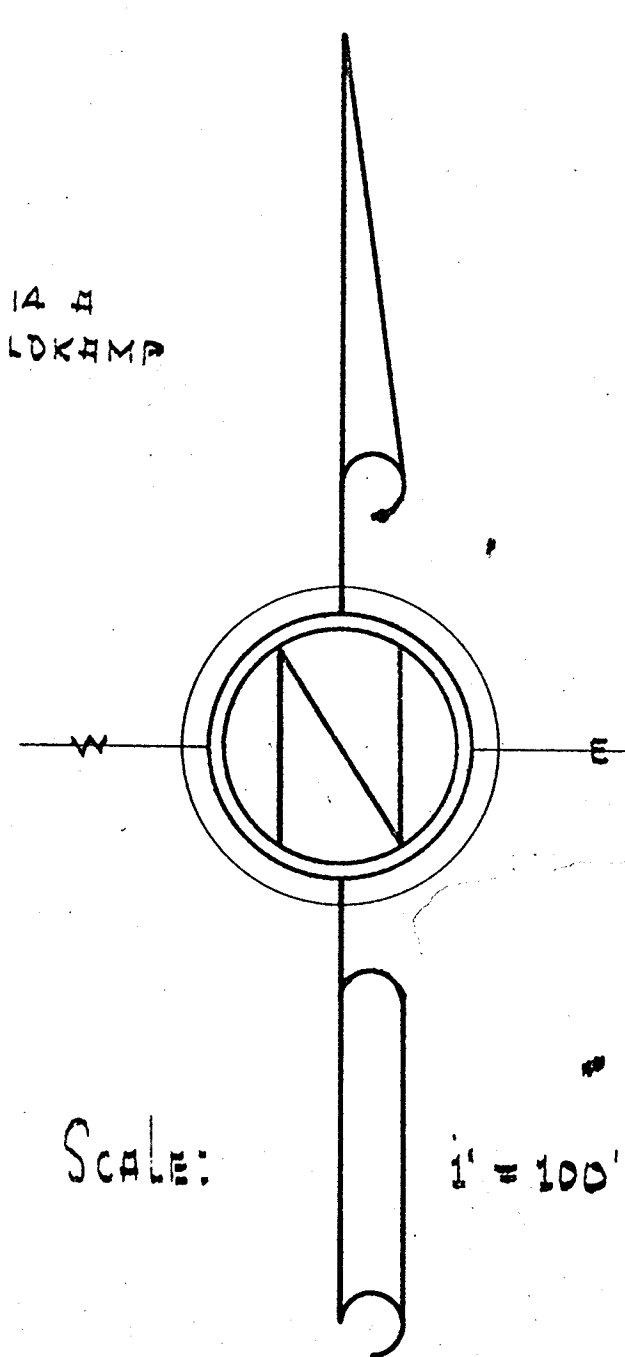

C. T. H. "ZZ"		
SURVEYED & DRAWN BY		
FRANK M. CHARLESWORTH		
OUTAGAMIE COUNTY SURVEYOR		
WISCONSIN		
REVISIONS	FOTH & PORATH INC.	SHEET NO
	CONSULTING ENGINEERS	5 of 6
APPROVED	APPLETON & GREEN BAY WISCONSIN	DATE
	DRAWN BY	JULY 1949
	CHECKED BY	

18

255+32
SIDE ROAD
COUNTRY LINE
274+37 230+57 21+

END OF PROJECT

17

HOWARD, W FELDKAMP

JOHN LAMERS JR.

ELECTRIC PLANT

— GREEN BAY & MISS. CANAL CO.

BUY TOTAL 0.147 A. FROM JOHN LAMERS JR.

JOHN LAMERS JR.
E. 204 of GOV. LOT #1
SEC. #9 T21N - R19E
TOWN OF BUCHANAN

(17)

BUY TOTAL 0.808 H. FROM

GEO. FELD KAMP

16

16


GEO. FELDKIND
E 1/2 of GOV. LOT #2
W. 19 H. of GOV. LOT #1
SEC. #9 T21N - R19E
TOWN OF BUCHANAN

PETER FIELDING

GEO. FIELDING

PROPERTY LINE

GEO. FELDMAN

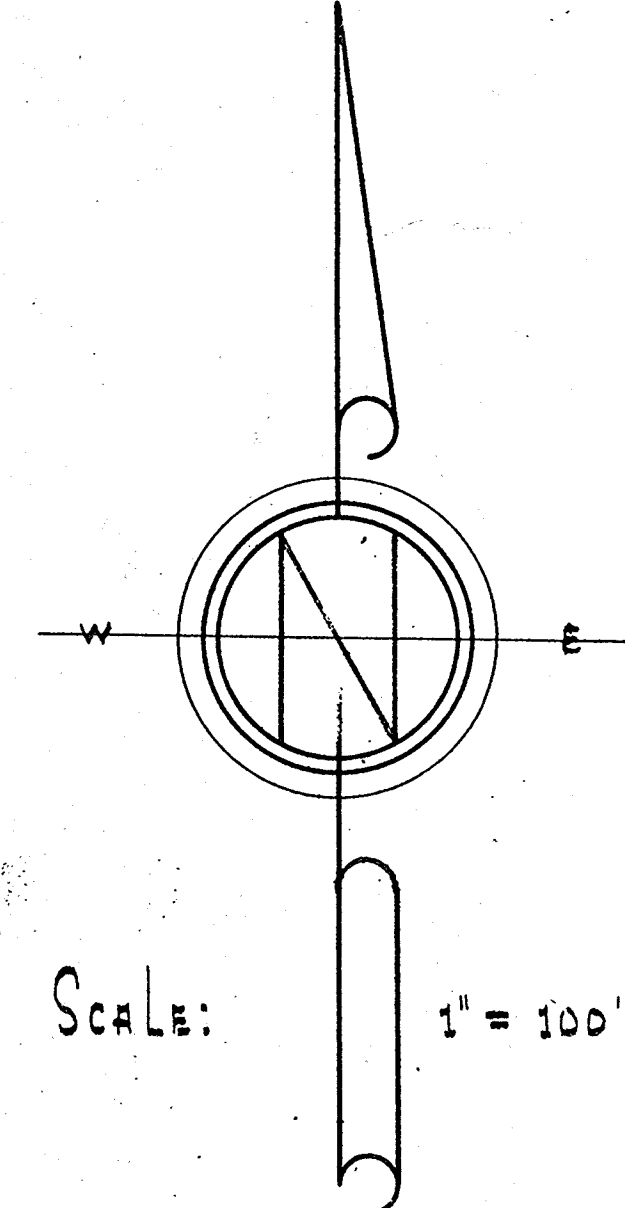

C.T.H. "ZZ"			
SURVEYED & DRAWN BY FRANK. M. CHARLESWORTH OUTAGAMIE COUNTY SURVEYOR WISCONSIN			
REVISIONS	FOTH & PORATH INC. CONSULTING ENGINEERS APPLETON & GREEN BAY WISCONSIN		SHEET NO 6 of 6
APPROVED			DATE
	DRAWN BY	CHECKED BY	JULY 1949