


COUNTY AND HIGHWAY	ROUTE AND SECTION	CLASS AND AGREEMENT		FEDERAL DIVISION OFFICE	SHEET NUMBER	TOTAL SHEETS
		STATE	FEDERAL			
5.6	1253.0		11.5	4	4	

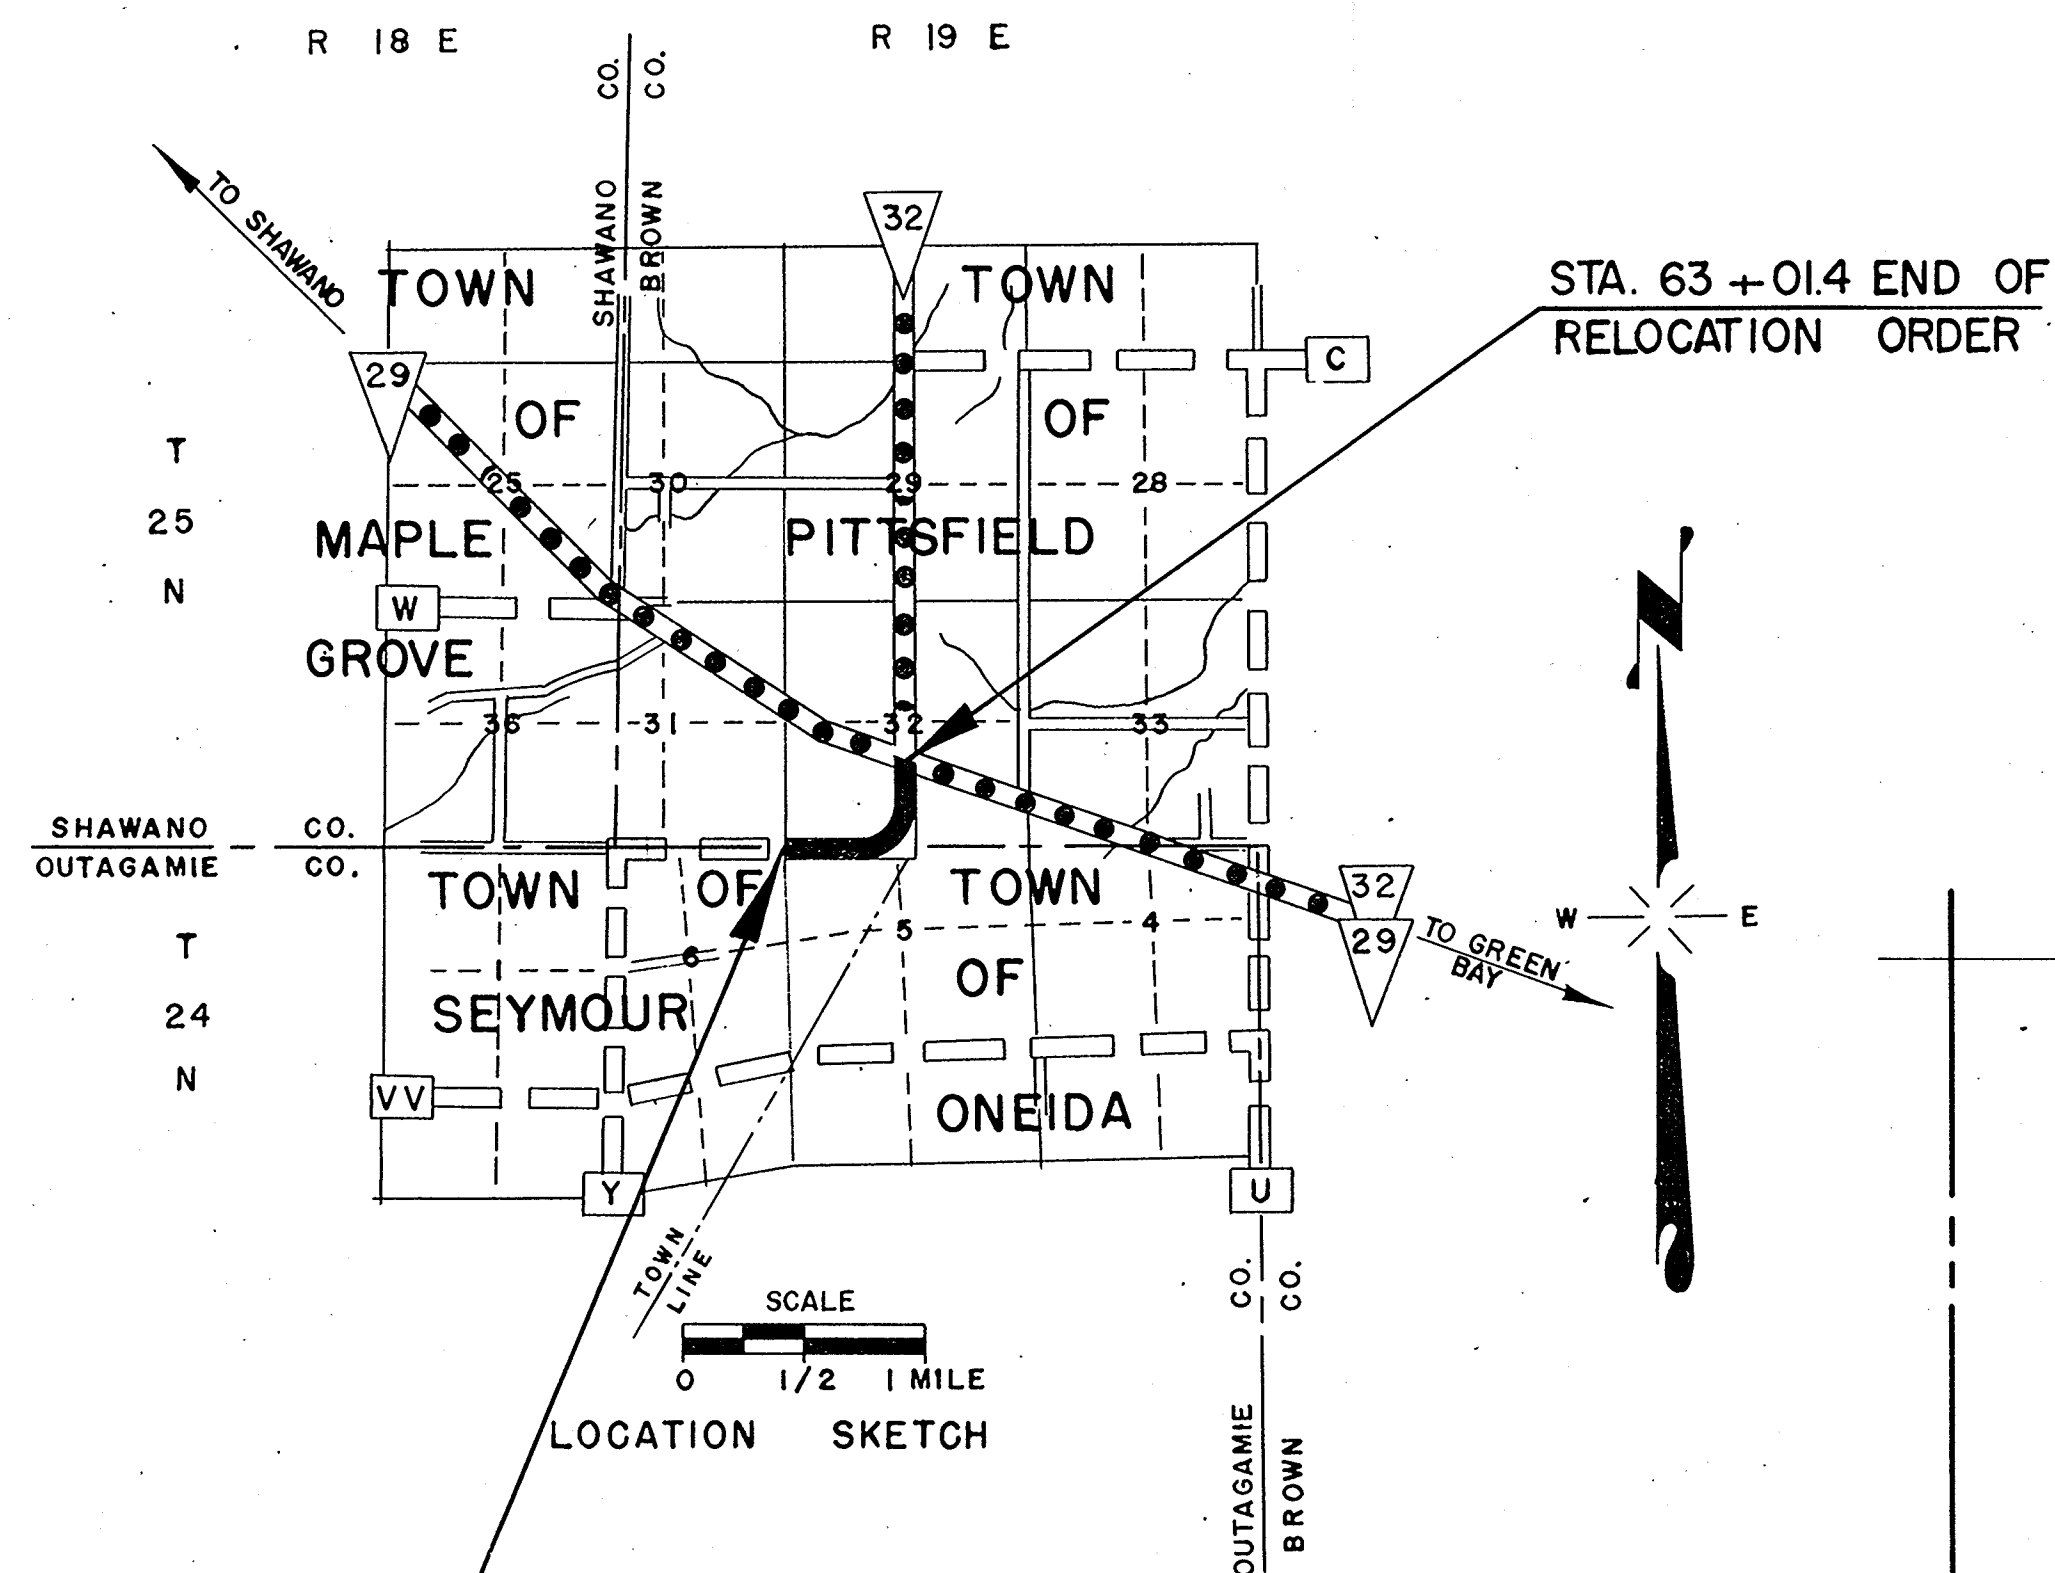


CURVE NOTES
 P.I. = 47+12.5
 L = 92°-43'
 A = 87°-17'
 D = 10°-00'
 T = 547.12'
 L = 872.70'
 R = 573.69'

STA. 20+00 BEG. OF RELOCATION ORDER

BROWN OUTAGAMIE COUNTY

COUNTY

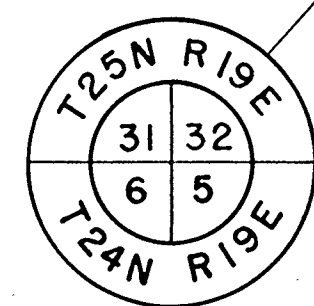

P.I. = 20+00
 L = 179°-32'-30"

SCHEDULE OF LAND AND INTEREST REQUIRED

NO.	OWNER	ACRES REQ'D.	RODS OF FENCING		INTEREST REQUIRED
			TO MOVE	TO BUILD	
1	STANLEY KAPLA	0.31	59 WIRE		HIGHWAY EASEMENT
2	FRED & EDWIN RUPP	1.26	167		"
3	MARTHA LAMBERT	0.02	7		"
4	CLARENCE VAN DYKE	0.62	70		"
5	MELVIN NOOYEN	0.18	32		"
6	EDDIE BIERHALS	0.03			"
7	KENNETH LAMBERG	0.10			"
8	STANLEY KAPLA	0.31	57 WIRE		"
9	FRED AND EDWIN RUPP	0.24	60		"

BROWN CO. OUTAGAMIE CO.

NW - NW

TOWN OF SEYMOUR

FRED & EDWIN RUPP

GOV'T. LOT 1

TOWN OF ONEIDA

GOV'T. LOT 3

STA. 63+01.4 END OF RELOCATION ORDER

NE - SW

KENNETH LAMBERG
 VOL. 277 D. 72
 VOL. 277 D. 214

EDDIE BIERHALS
 VOL. 324 D. 51

MELVIN NOOYEN

CLARENCE VAN DYKE

GOV'T.

LOT PITTSFIELD

2

MARTHA LAMBERT

BROWN OUTAGAMIE COUNTY

STATE HIGHWAY COMMISSION OF WISCONSIN

PLAT OF RIGHT OF WAY REQUIRED

PROJECT S 1253 (5)

WEST CO. LINE - S.T.H. 29 ROAD

C.T.H. "Y" BROWN & OUTAGAMIE COUNTY

SCALE

0' 100' 200' 400'

LENGTH - 815

MILES

DATED MARCH 4, 1957

*Brown Co. Land
 No County Project Number*