

8-5


C. T. H. "Y"

T 24 N - R 18 E

TOWN OF ONEIDA

OUTAGAMIE COUNTY WISCONSIN

PROJECT NO. 100-81
DISTANCE = 2.25 MILES APPROX.

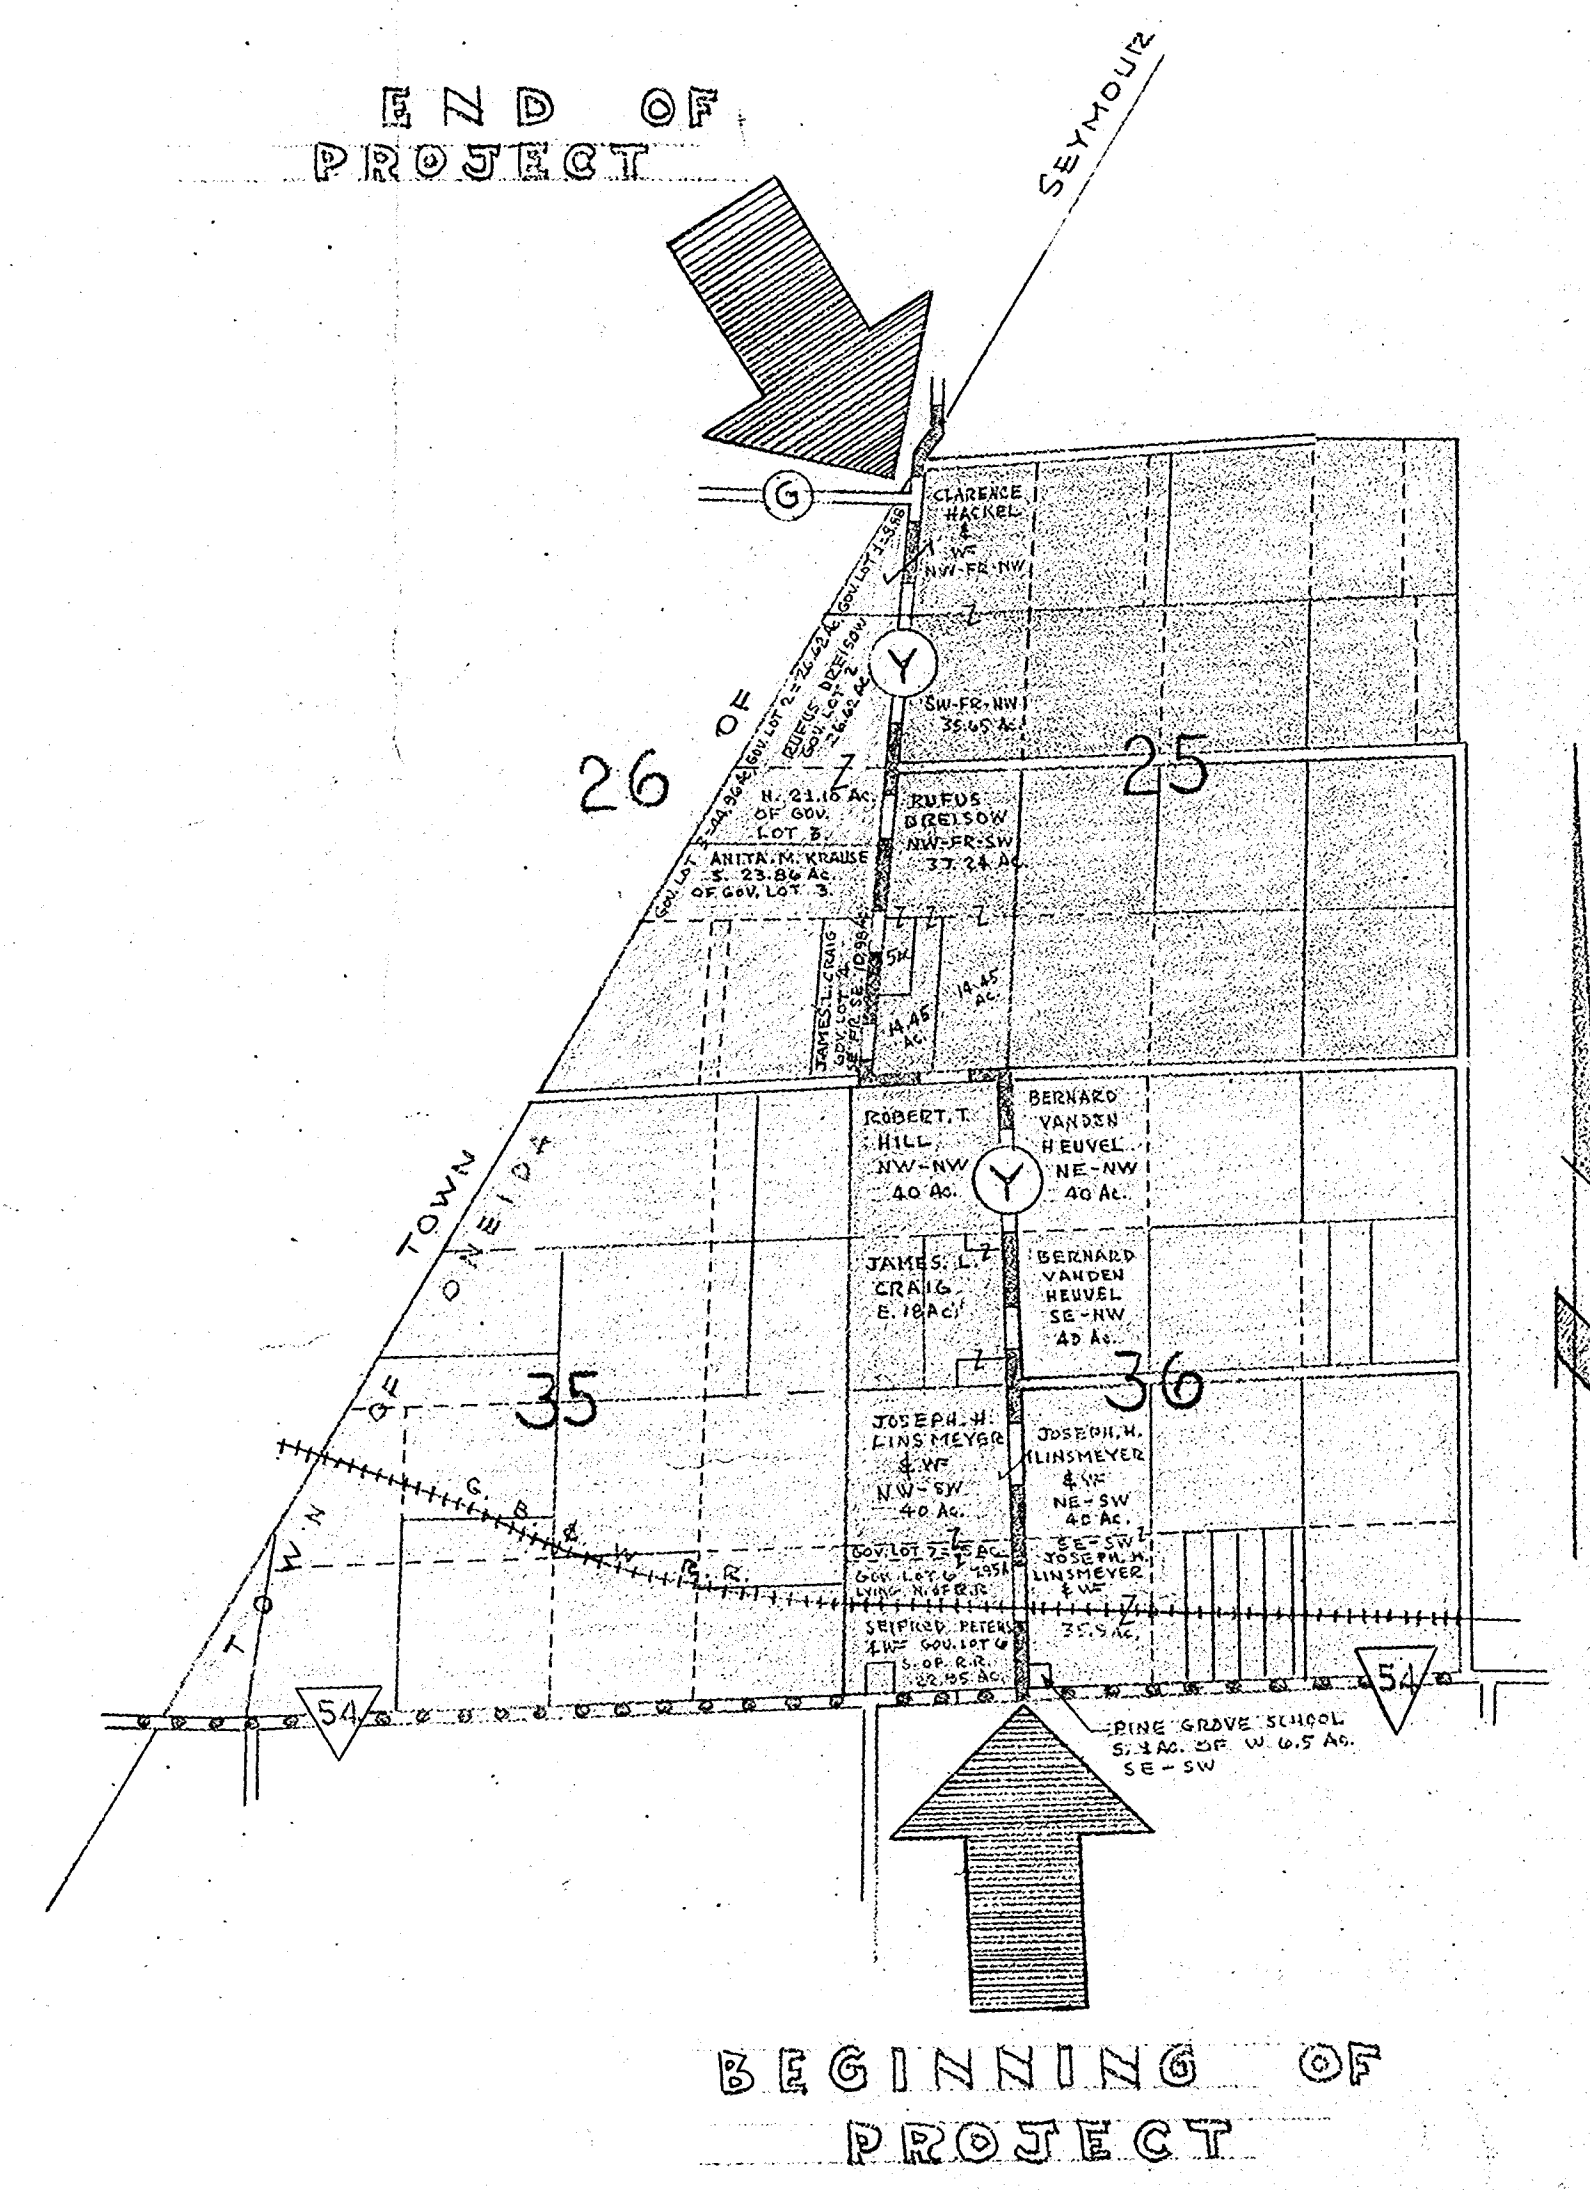

		TOTAL STANDARD FENCE TO MOVE	TOTAL ELECTRIC FENCE TO MOVE	NEW FENCE TO BUILD ON RELOCATED R/W	TOTAL ACRES TO BUY
NO.	OWNERS	RODS	RODS	RODS	ACRES
1	PINE GROVE SCHOOL	—	—	—	0.07
2	JOSEPH. H. LINSMEYER & W	231	—	—	1.569
3	SEIFRED PETERS & W	—	—	—	0.44
4	BERNARD VANDEN HEUVEL	45	—	—	0.821
5	JAMES. L. CRAIG	68	—	—	0.781
6	ROBERT. T. HILL	119	—	107	2.00
7	RUFUS DREISOW	86	200	66 STD F.	4.475
8	ANITA. M. KRAUSE	38.5	—	—	0.24
9	CLARENCE HACKEL & W	78	—	—	0.51
10					
11					
12					

County Project #68

"Y"

TOWN OF ONEIDA
T 24 N R 18 E
SEC. 36

JOSEPH H. LINSMEYER & W
NE - SW
40 AC.
0.495A.

JOSEPH H. LINSMEYER & W
SE - SW LESS R.R. & LESS
S. 1 AC. OF W. 4.5 AC. & LESS
HY. 35.5 AC.
0.37A.

PINE GROVE SCHOOL
S. 1 AC. OF W. 4.5 AC.
SE - SW LESS HY.
0.07A.

JOSEPH H. LINSMEYER & W
NW - SW
40 AC.
0.504A.

THAT PART OF GOV.
LOT (6) LYING N. OF
R.R. 7.95 AC.
0.138A.
GOV. LOT 7
= 5 AC.
N. (5) AC.
SW - SW
0.062A.

SEIFRED PETERS & W
THAT PART OF GOV. LOT (6)
LYING S. OF R.R. LESS E. 208'
OF W. 348' OF S 208'
22.95 AC.
0.44A.

SEC. 36
TOWN OF ONEIDA
T 24 N R 18 E

BEGINNING
OF
PROJECT

C.T.H. "Y" 12/W
WIDEN TO 5 RDS
RELOCATION

FRANK M. CHARLESWORTH & ASSOCIATES
CONSULTING ENGINEERS SINCE 1920
OUTAGAMIE COUNTY SURVEYOR
ROOM 110 - COURTHOUSE - PHONE 3-5423
APPLETON, WISCONSIN

DRAWN BY R. W. V.	DATE FEB. 1954	SHEET NO. 2 OF 6
SCALE 1" = 100'	JOB NO. 100-81	FILE NO. D-10

TOWN OF ONEIDA
T 24 N - R 18 E
SEC 36

4

BERNARD VANDEN HEUVEL
NE - NW
40 Ac.
0.34 A.

4

BERNARD VANDEN HEUVEL
SE - NW
40 Ac.
0.481 A.

$\Delta = 92^\circ 58'$
 $R = 540.9'$
 $T = 548.55'$
 $L = 847.7'$
 $C = 755.48'$
 $E = 235.6'$

ROBERT T. HILL
NW - NW
40 Ac.
2.0 A.

N 1 Ac. OF
E 10 AC.
SW - NW
1 Ac.

JAMES L. CRAIG
E 18 Ac. SW - NW
LESS S. (2) AC. OF E. 12.65 AC.
LESS N. 1 AC. OF E. (10) AC.
15 AC.
0.481 A.

S. (2) AC. OF
E. 12.65 AC.
SW - NW
2 AC.

6

5

TOWN OF ONEIDA
T 24 N - R 18 E
SEC 36

C. T. H. "Y" R/W		
WIDEN TO 5' ROPS		
RELOCATION		
FRANK M. CHARLESWORTH & ASSOCIATES		
CONSULTING ENGINEERS SINCE 1920		
OUTAGAMIE COUNTY SURVEYOR		
ROOM 110 - COURTHOUSE - PHONE 3-5423		
APPLETON, WISCONSIN		
DRAWN BY R. W. V.	DATE FEB. 1954	SHEET NO. 3 OF 6
SCALE 1" = 100'	JOB NO. 100-81	FILE NO.

TOWN OF ONEIDA

T 24 N - R 18 E

SEC. 25

TOWN OF ONEIDA

T 24 N - R 18 E

SEC. 36

BERNARD VANDEN HEUVEL
NE - NW
40 AC.
0.34 A.

4

RUFUS DREISOW
SW 1/4 SW
30.89 A.
3.23 A.

7

$\Delta = 104^{\circ} 08'$
 $L = 946.7'$
 $D = 11^{\circ}$
 $R = 540.9'$
 $T = 668.33'$

$\Delta = 92^{\circ} 58'$
 $D = 11^{\circ}$
 $R = 520.9'$
 $T = 548.59'$
 $L = 845.2'$
 $C = 788.48'$
 $E = 235.6'$

ROBERT T. HILL
NW - NW
40 AC.
2.0 A.

6

JAMES L. CRAIG & W
GOV. LOT 4, (E 10.98 AC)
SE 1/4 SE
10.98 AC.
0.30 A.

SEC. 26

T 24 N - R 18 E

TOWN OF ONEIDA

5

SEC. 36

T 24 N - R 18 E

SEC. 35

T 24 N - R 18 E
TOWN OF ONEIDA

C.T.H. "Y" R/W
WIDEN TO 5 RODS
RELOCATION

FRANK M. CHARLESWORTH & ASSOCIATES
CONSULTING ENGINEERS SINCE 1920
OUTAGAMIE COUNTY SURVEYOR
ROOM 110 - COURTHOUSE - PHONE 3-6423
APPLETON, WISCONSIN

DRAWN BY R. W. W.	DATE JAN. 1954	SHEET NO. 4 OF 6
SCALE 1" = 100'	JOB NO. 100-81	FILE NO. D-10

T O W N O F O N E I D A
T 24 N R 18 E
SEC. 25

RUFUS DREISOW
NW 1/4 SW SEC. 25.
37.24 AC.
0.5 A

7

RUFUS DREISOW
SW 1/4 SW.
38.89 AC.
3.23 A

7

$\Delta = 104^{\circ} 08'$
 $L = 946.7'$
 $D = 11^{\circ}$
 $R = 520.9'$
 $T = 668.33'$

RUFUS DREISOW
N 21.1 AC. OF GOV. LOT 3
21.1 AC.
0.26 A

7

ANITA M. KRAUSE
S. 23.86 AC. OF GOV. LOT 3,
23.86 AC.
0.24 A

8

JAMES L. CRAIG
GOV. LOT 4, (E. 10.98 AC.)
(SE 1/4 SE)
10.98 AC.
0.30 A

5

SEC. 26
T 24 N R 18 E
T O W N O F O N E I D A

C. T. H. "Y" R/W
WIDEN TO 5 RODS
DELOCATION

FRANK M. CHARLESWORTH & ASSOCIATES CONSULTING ENGINEERS SINCE 1920 OUTAGAMIE COUNTY SURVEYOR ROOM 110 - COURTHOUSE - PHONE 35423 APPLETON, WISCONSIN		
DRAWN BY R. W. W.	DATE FEB. 1934	SHEET No. 5 OF 6
SCALE 1" = 100'	JOB No. 100 - 81	FILE No.

END
OF
PROJECT

SEC. LINE 7
TOWN ROAD

TOWN OF ONEIDA
T 24 N - R 18 E
SEC. 25

CLARENCE HACKEL & W
NW 1/4 NW
33.7 AC.

9

TOTAL AC. TO BUY
0.51 AC.

CLARENCE HACKEL & W
SW 1/4 NW
35.65 AC.
0.48 A

9

CLARENCE HACKEL & W
GOV. LOT 1 LESS HY.
8.88 AC.
0.24 A

9

RUEB'S DREISOW
GOV. LOT (2)
26.66 AC.
0.485 A

7

SEC. 26
TOWN OF ONEIDA
T 24 N - R 18 E

C.T.H. "Y" D/W		
WIDEN TO 5 RODS		
RELOCATION		
FRANK M. CHARLESWORTH & ASSOCIATES		
CONSULTING ENGINEERS SINCE 1920		
OUTAGAMIE COUNTY SURVEYOR		
ROOM 110 - COURTHOUSE - PHONE 3-5423		
APPLETON, WISCONSIN		
DRAWN BY R. W. W.	DATE FEB. 1954	SHEET NO. 6 OF 6
SCALE 1" = 100'	JOB NO. 105-01	FILE NO. D-10