


SCHEDULE OF LAND AND INTEREST REQUIRED


COUNTY AND HIGHWAY	ROUTE AND SECTION	CLASS AND AGREEMENT		FEDERAL DIVISION OFFICE	SHEET NUMBER	TOTAL SHEETS
		STATE	FEDERAL			
44.6	1254.0		11.3	4	4	

NO.	OWNER	ACRES REQ'D.	RODS OF FENCING		INTEREST REQUIRED	
			TO MOVE	TO BUILD		
1	WILLIAM L. WILHARMS	0.55	158		HIGHWAY	EASEMENT
2	LOUIS FRED PETERS	0.10			"	"
3	GORDON L. PETERS	0.03			"	"
4	JOHN E. CALNIN	0.13	6		"	"
5	IRA W. LIVINGSTON	0.14	37		"	"
6	IRA MEL LIVINGSTON	0.02	7 FEET BOARD FE.		"	"
7	MICHIGAN-WIS. PIPE LINE CO.				"	"
8	WIS. MICHIGAN POWER CO.				"	"
9	MELVIN SCHMIDT	0.17	55		"	"
10	FERDINAND ULMAN	0.12	12		"	"
11	ALEXANDER RAICHE	0.02			"	"
12	DONALD F. PAULUS	0.02			"	"
13	EDWARD R. FRIEDERS	0.04	6		"	"
14	RAYMOND J. BODWAY	0.13	41		"	"

← SEE CONVEYANCE Vol 536 Pg. 101.
← NOT ACQUIRED.

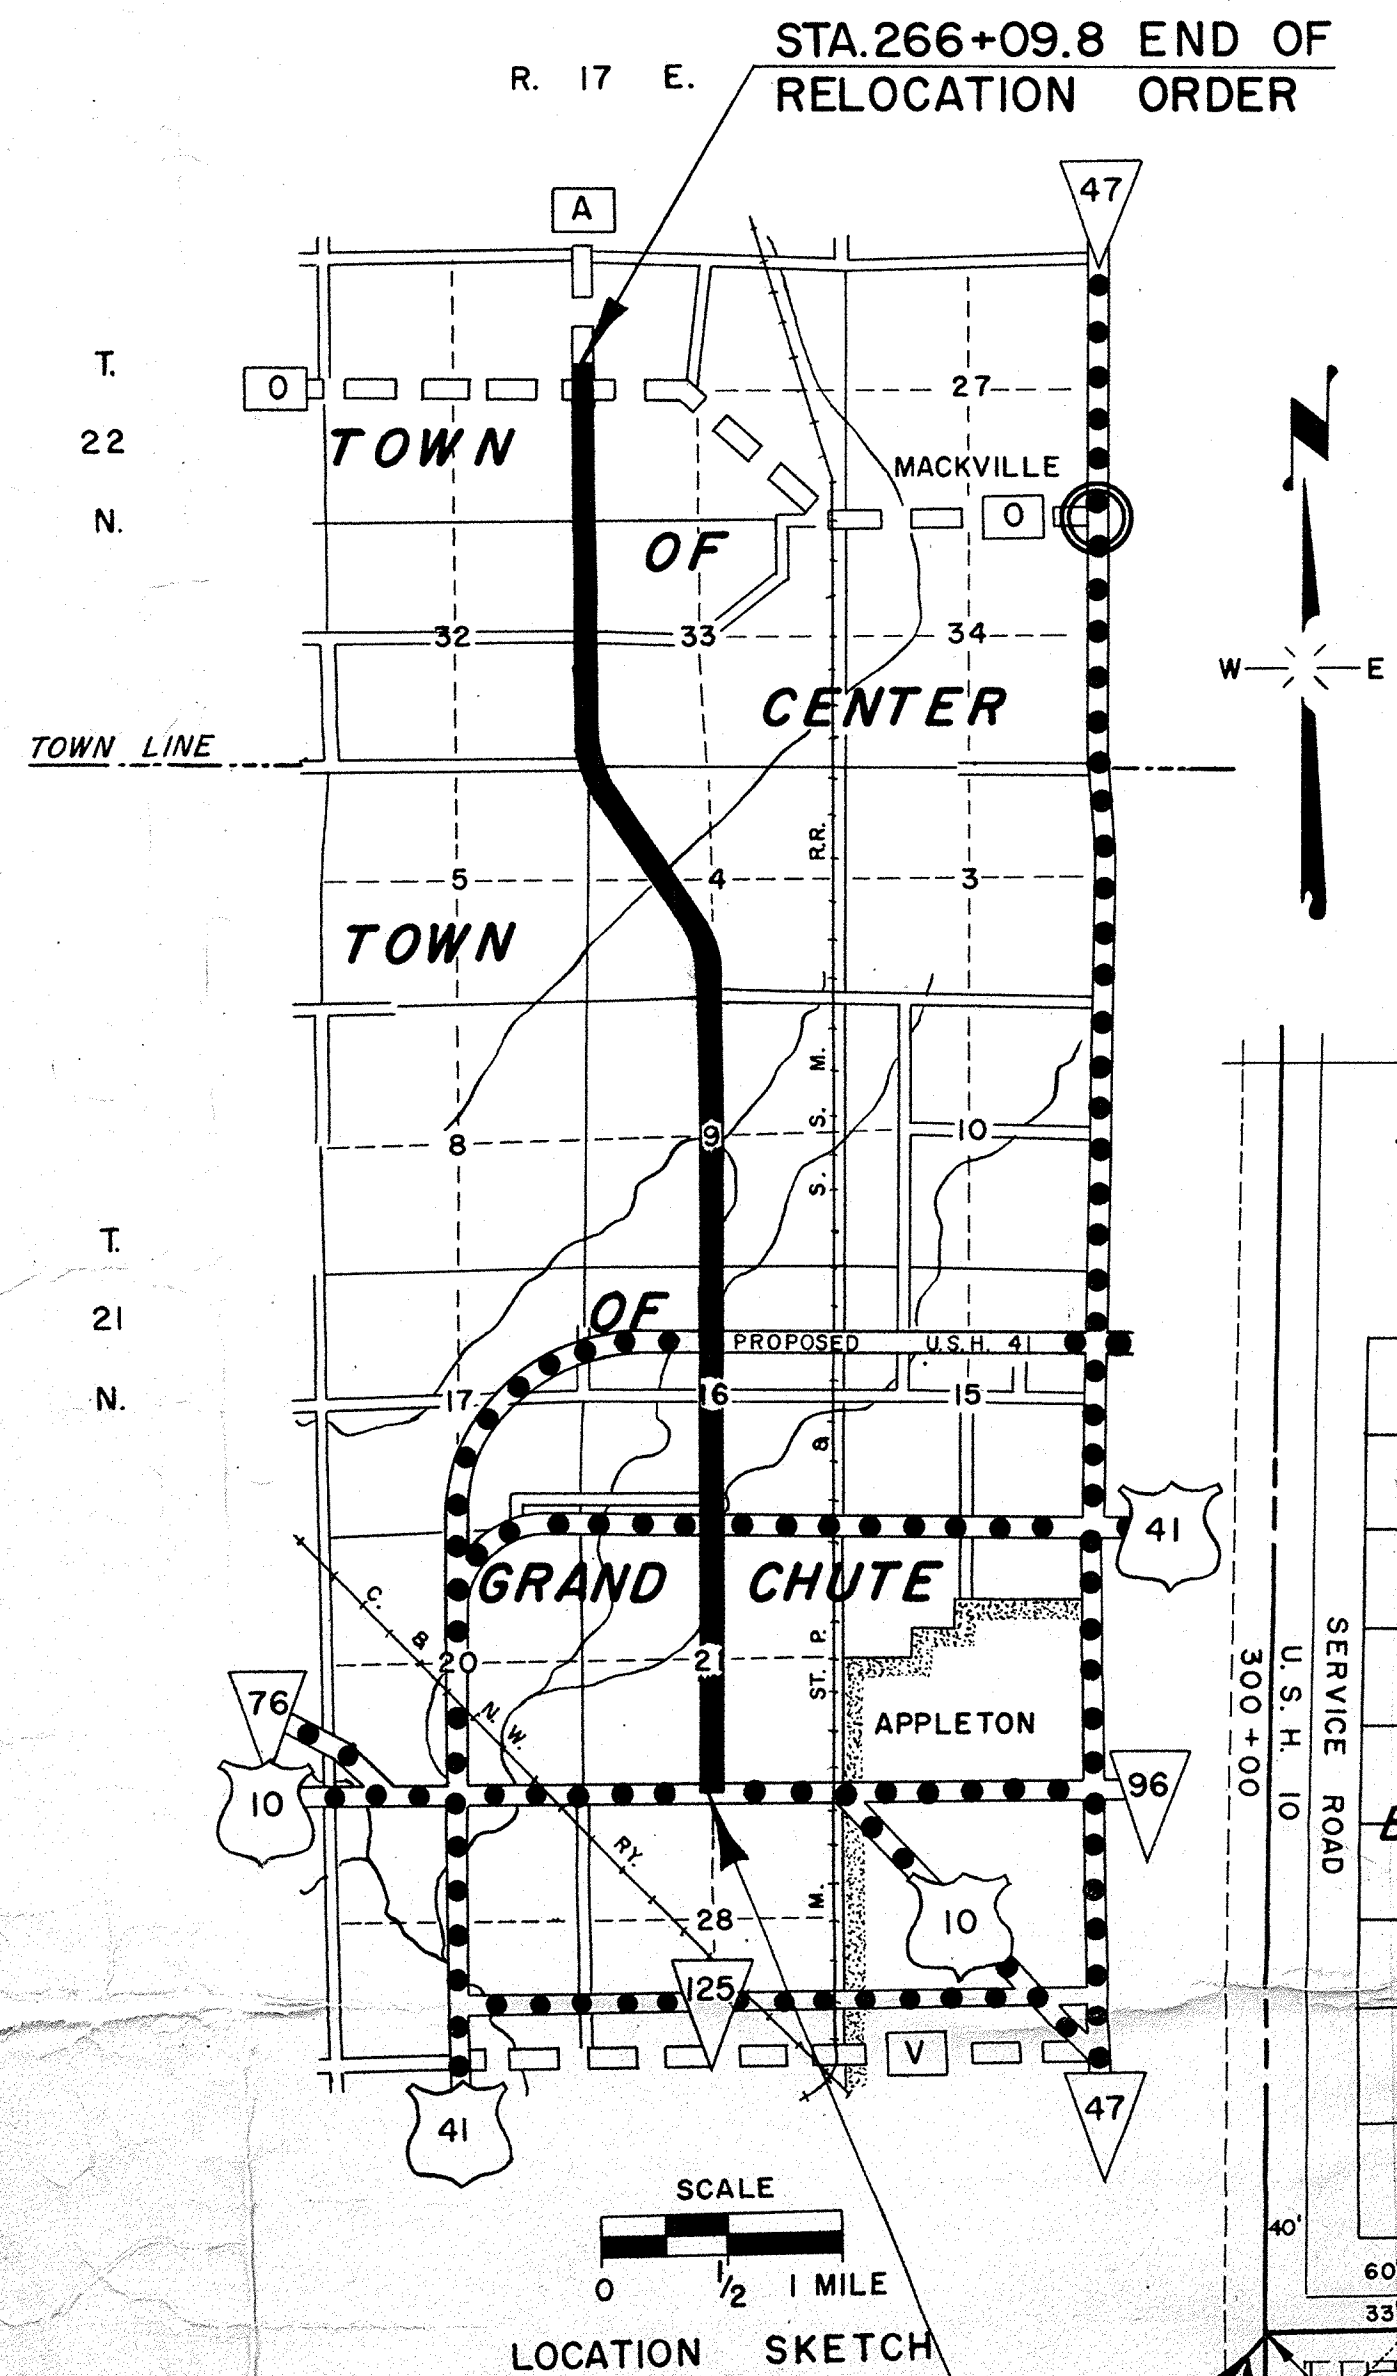

STA.300+00 BEG. OF
RELOCATION ORDER

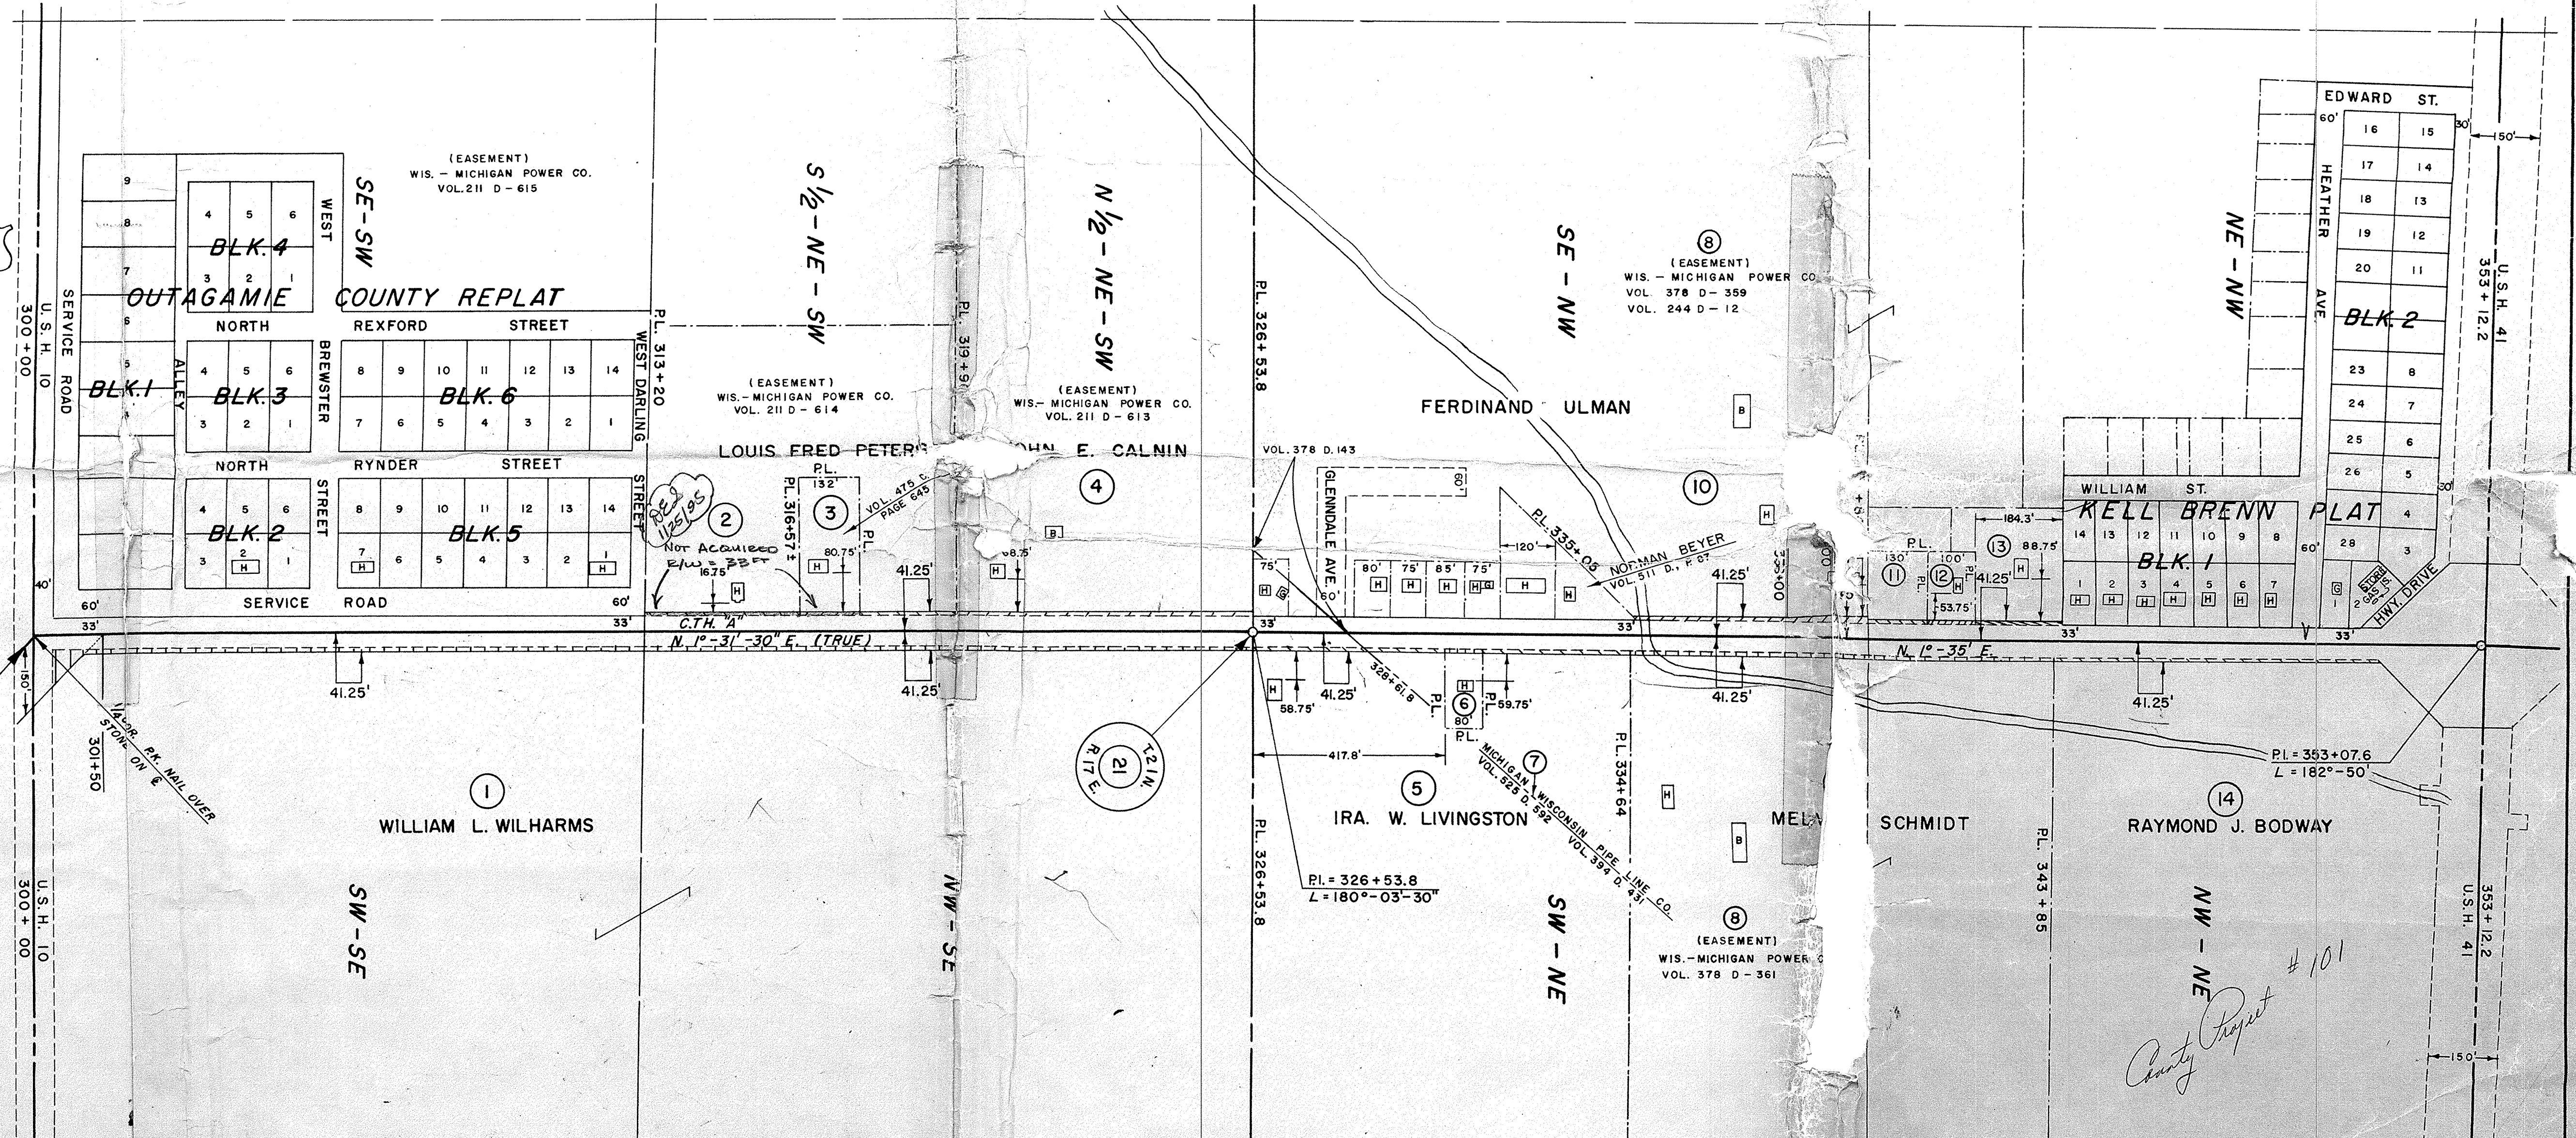

STATE HIGHWAY COMMISSION OF WISCONSIN

PLAT OF RIGHT OF WAY REQUIRED

PROJECT S 1254 (3)

U.S.H. 10 - C.T.H. "O"

ROAD

C.T.H. "A" OUTAGAMIE COUNTY

SCALE



LENGTH = 5.570 MILES


DATED MARCH 16, 1960
FEBRUARY 16, 1960

A-1

COUNTY AND HIGHWAY	ROUTE AND SECTION	CLASS AND AGREEMENT		FEDERAL DIVISION OFFICE	
44.6	1254.0	STATE	FEDERAL	11.3	4
					4.1

CURVE NOTES

PL = 78+07.2
 L = 177°-51'
 Δ = 2°-09'
 D = 0°-15'
 T = 430'
 L = 860'
 R = 22918.33'

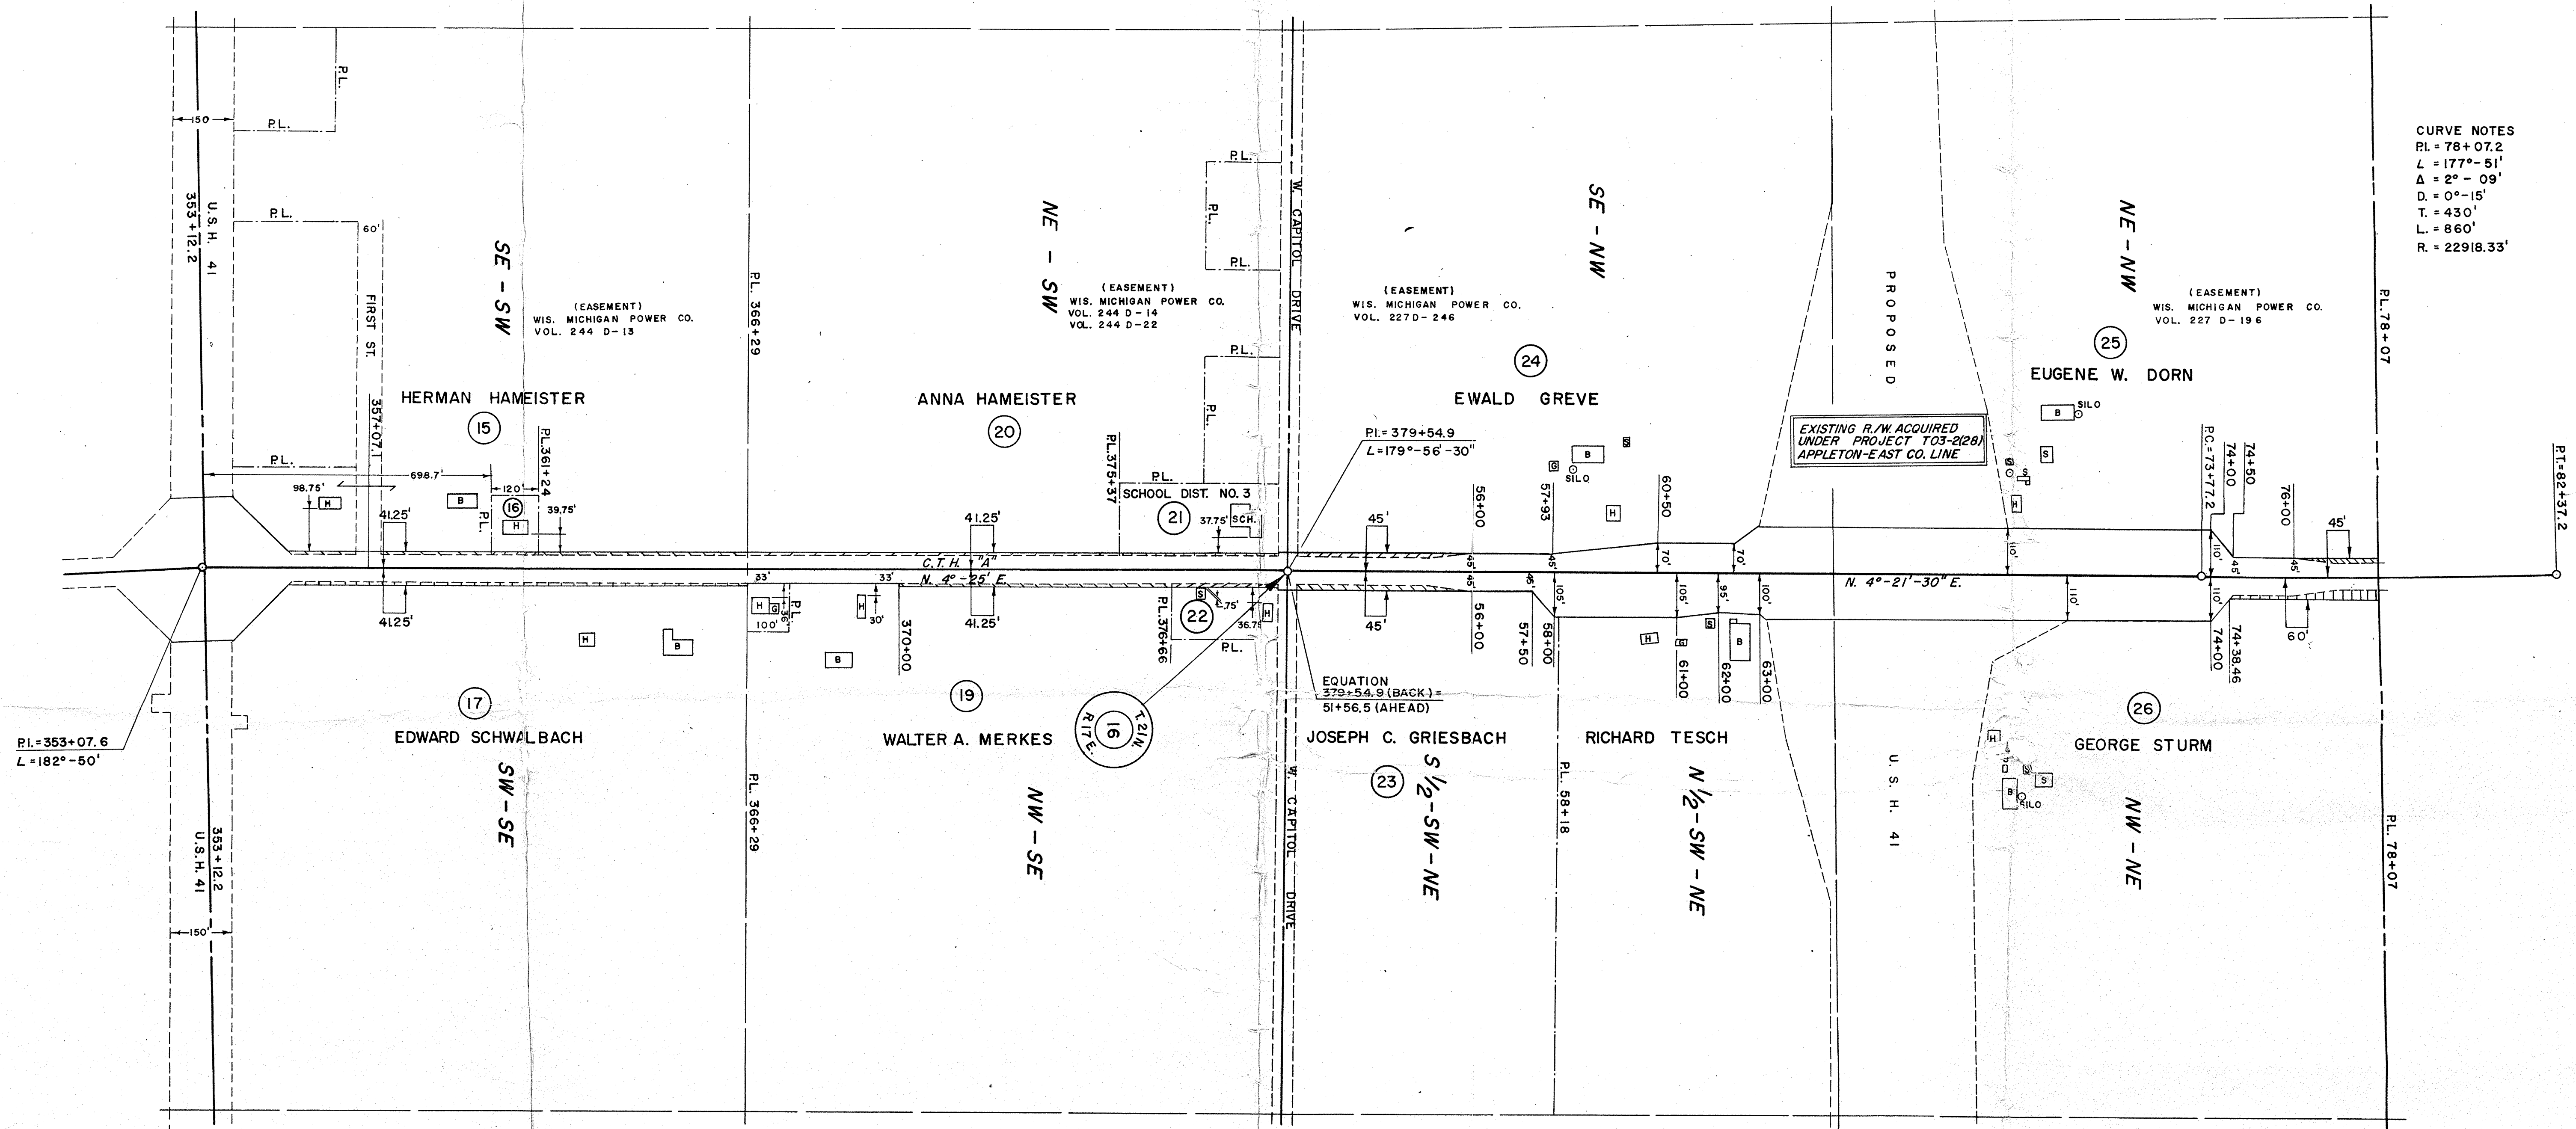

SCHEDULE OF LAND AND INTEREST REQUIRED

NO.	OWNER	ACRES REQ'D	ROD. OF FENCING		INTEREST REQUIRED
			TO MOVE	ENCROACHMENT	
15	HERMAN HAMEISTER	0.18		30	HIGHWAY EASEMENT
16	DWAIN R. GLASER	0.02			" "
17	EDWARD SCHWALBACH	0.21	4		" "
19	WALTER A. MERKES	0.13			HIGHWAY EASEMENT
20	ANNA HAMEISTER	0.17		55	" "
21	SCHOOL DIST. NO. 3	0.07			" "
22	RANDALL H. REUSS	0.05			" "
23	JOSEPH C. GRIESBACH	0.10		26	" "
24	EWALD GREVE	0.10		26	" "
25	EUGENE W. DORN	0.05			" "
26	GEORGE STURM	0.17	2		" "

STATE HIGHWAY COMMISSION OF WISCONSIN

PLAT OF RIGHT OF WAY REQUIRED

PROJECT S 1254 (3)

U.S.H. 10 - C.T.H. "O"

ROAD

C.T.H. "A"


OUTAGAMIE

COUNTY

SCALE

0' 100' 200' 400'

MARCH 16, 1960
DATED FEBRUARY 16, 1960

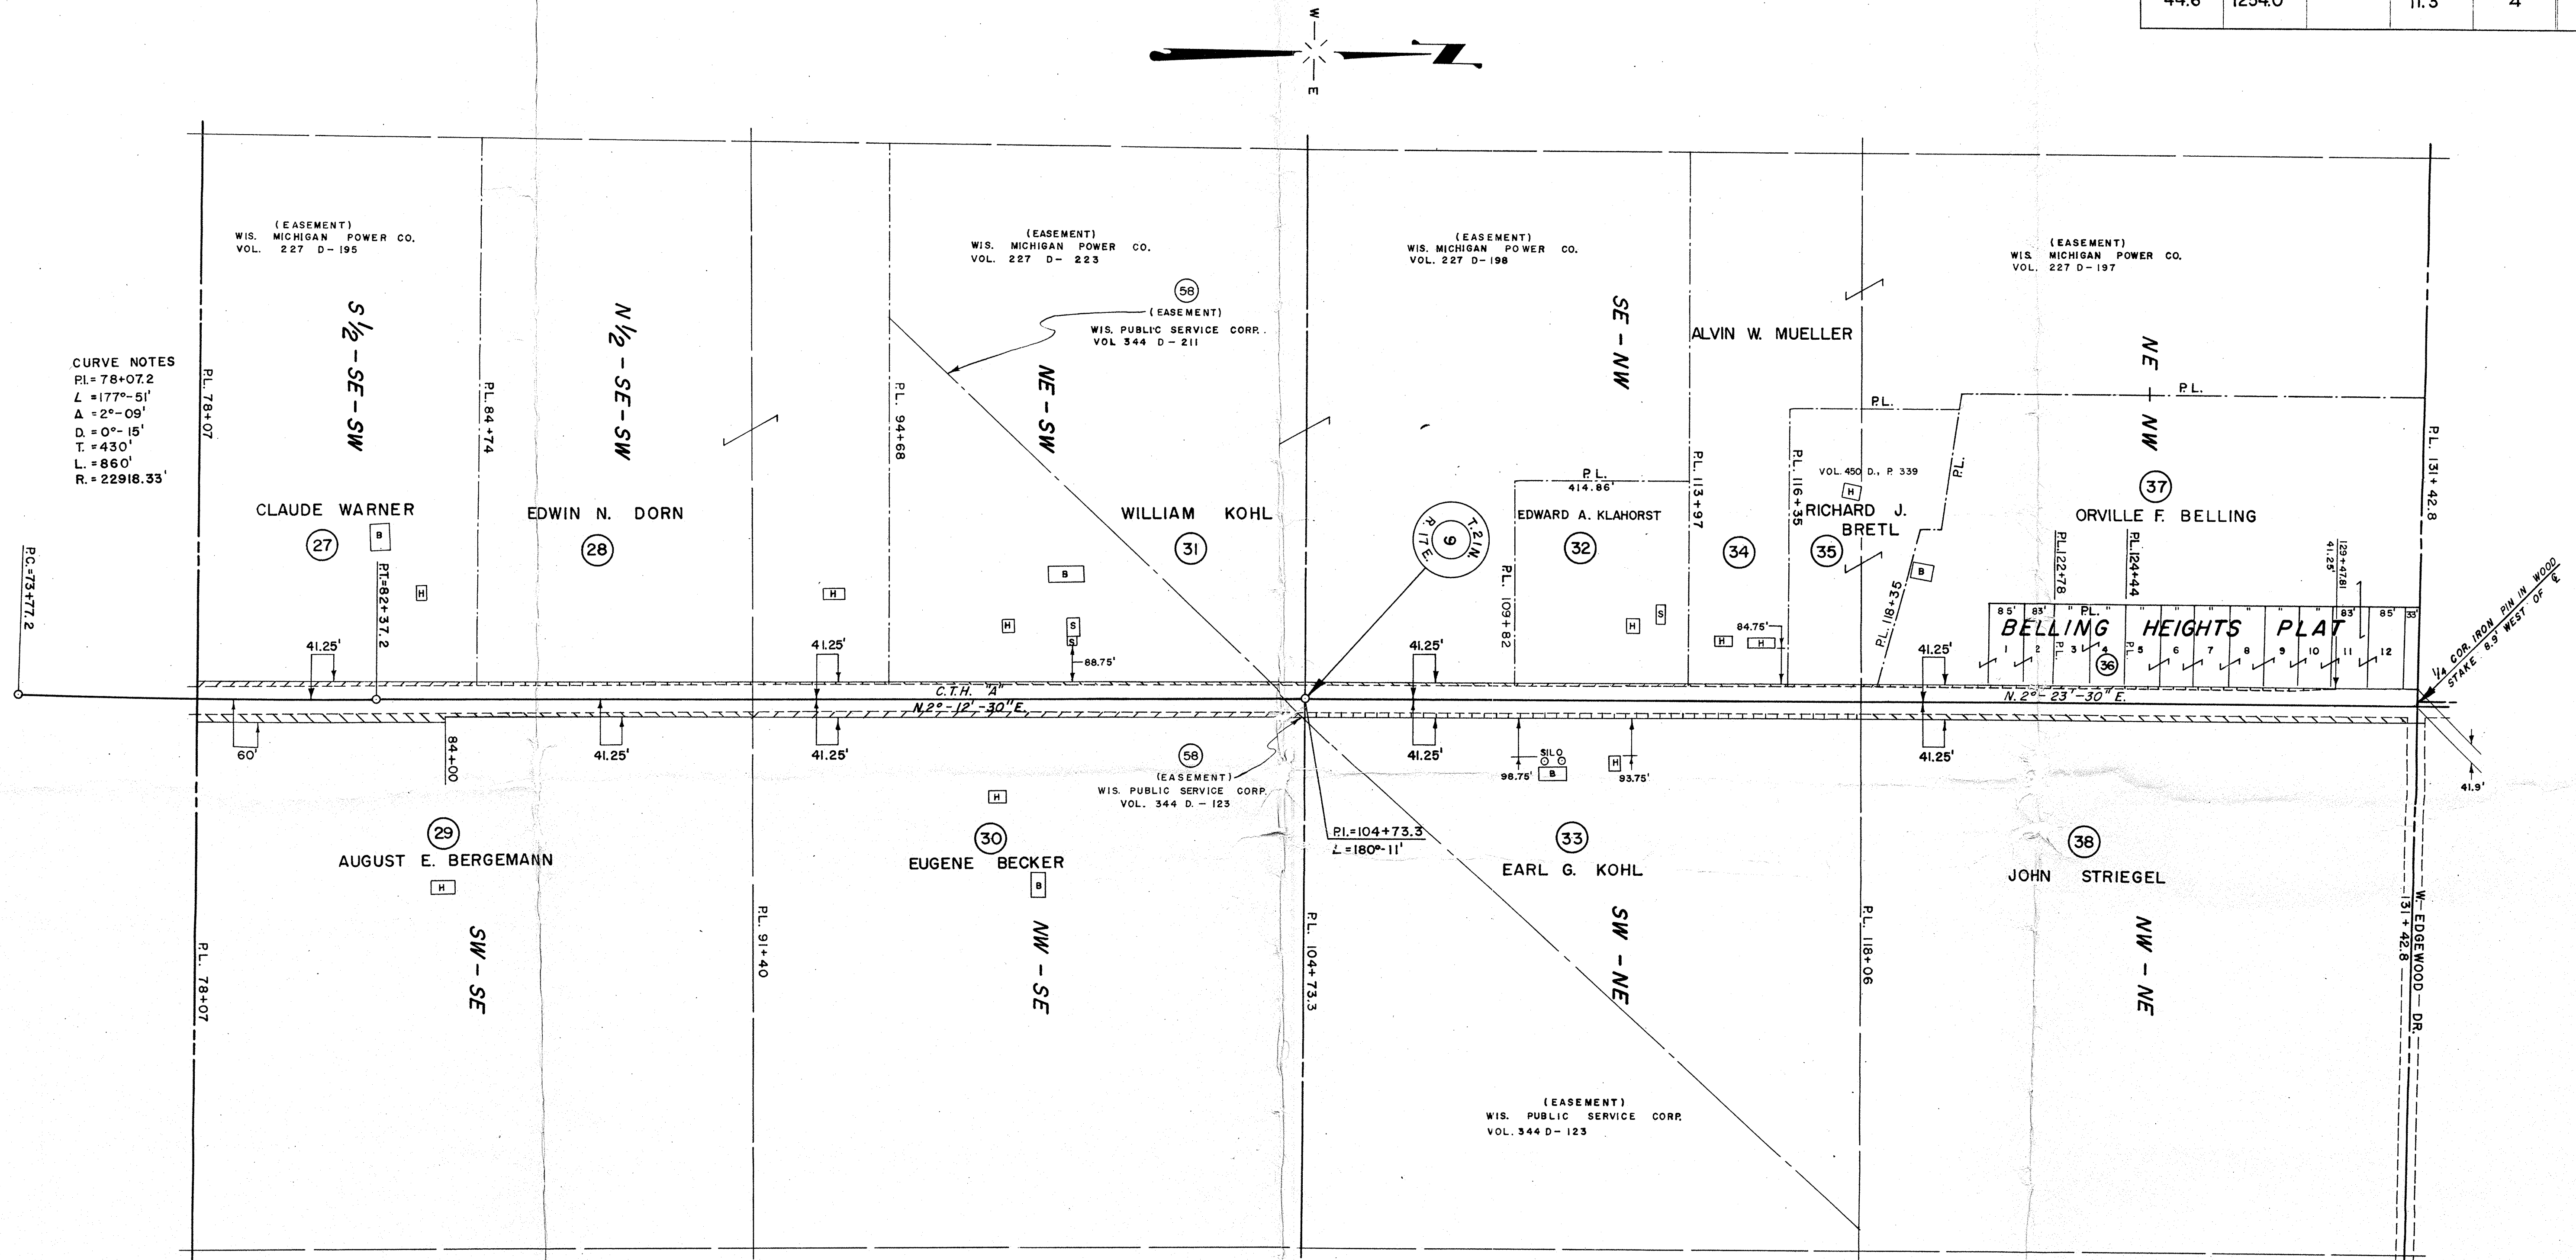

NO.	OWNER	ACRES REQ'D.	RODS OF ENCING		INTEREST REQUIRED	
			TO MOVE	ENROACHMENT		
27	CLAUDE WARNER	0.14		29	HIGHWAY	EASEMENT
28	EDWIN N. DORN	0.13			"	"
29	AUGUST E. BERGEMANN	0.49		76	"	"
30	EUGENE BECKER	0.35		80	"	"
31	WILLIAM KOHL	0.22	79		"	"
32	EDWARD A. KLAHORST	0.06	8		"	"
33	EARL G. KOHL	0.29		80	"	"
34	ALVIN W. MUELLER	0.25	47		"	"
35	RICHARD J. BRETL	0.03			"	"
36	ALBERT E. ENGLAND	0.02		10	"	"
37	ORVILLE F. BELLING	0.06		54	"	"
38	JOHN STRIEGEL	0.44		79	"	"
58	WISCONSIN PUBLIC SERVICE CORP.				"	"

STATE HIGHWAY COMMISSION OF WISCONSIN

PLAT OF RIGHT OF WAY REQUIRED

PROJECT S 1254 (3)

U.S.H. 10 - C.T.H. "O" ROAD

C.T.H. "A" OUTAGAMIE COUNTY

SCALE

0' 100' 200' 400'

LENGTH = 5.570 MILES

MARCH 16, 1960
DATED FEBRUARY 16, 1960

COUNTY AND HIGHWAY	ROUTE AND SECTION	CLASS AND AGREEMENT		FEDERAL DIVISION OFFICE	SHEET NUMBER	TOTAL SHEETS
		STATE	FEDERAL			
44.6	1254.0		11.3	4	4.3	

CURVE NOTES
PI = 186+67.5
Δ = 215°-23'
Δ = 35°-23'
D = 4°-00'
T = 457'
L = 884.6'
R = 1432.69'
PT = 190+95.1

CURVE NOTES
PI = 141+71.5
L = 145°-22'
Δ = 34°-32'
D = 6°-00'
T = 296.9'
L = 575.6'
R = 955.37'

SCHEDULE OF LAND AND INTEREST REQUIRED

NO.	OWNER	ACRES REQ'D.	RODS OF FENCING		INTEREST REQUIRED
			TO MOVE	TO BUILD	
34	ALVIN W. MUELLER				SEE SHEET NO. 4.2
39	HAROLD A. BURAN	0.39	18		HIGHWAY EASEMENT
40	FRANK E. SHORT	0.05			" "
41	RAY J. ULMAN JR.	0.46			" "
42	ST. THERESE CONGREGATION	0.33			" "
43	JOHN HEENAN	3.24			" "
44	GREEN TOP INC.	0.14			" "
45	RICHARD GANZEN	0.17			" "
46	FLOYD PETERSON	0.31			" "
47	BLACK ACRES HUMUS INC.	2.60			" "
48	ARTHUR KIEPPS	0.83			" "
49	FRANCIS SLOMSKA	0.24			" "

STATE HIGHWAY COMMISSION OF WISCONSIN

PLAT OF RIGHT OF WAY REQUIRED

PROJECT S 1254 (3)

U.S.H. 10 - C.T.H. "O"


ROAD

C.T.H. "A"

OUTAGAMIE

COUNTY


SCALE

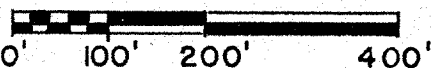

LENGTH = 5.570 MILES

DATED MARCH 16, 1960
FEBRUARY 16, 1960

COUNTY AND HIGHWAY	ROUTE AND SECTION	CLASS AND AGREEMENT		FEDERAL DIVISION OFFICE	SHEET NUMBER	TOTAL SHEETS
		STATE	FEDERAL			
44.6	1254.0		11.3	4	4.4	

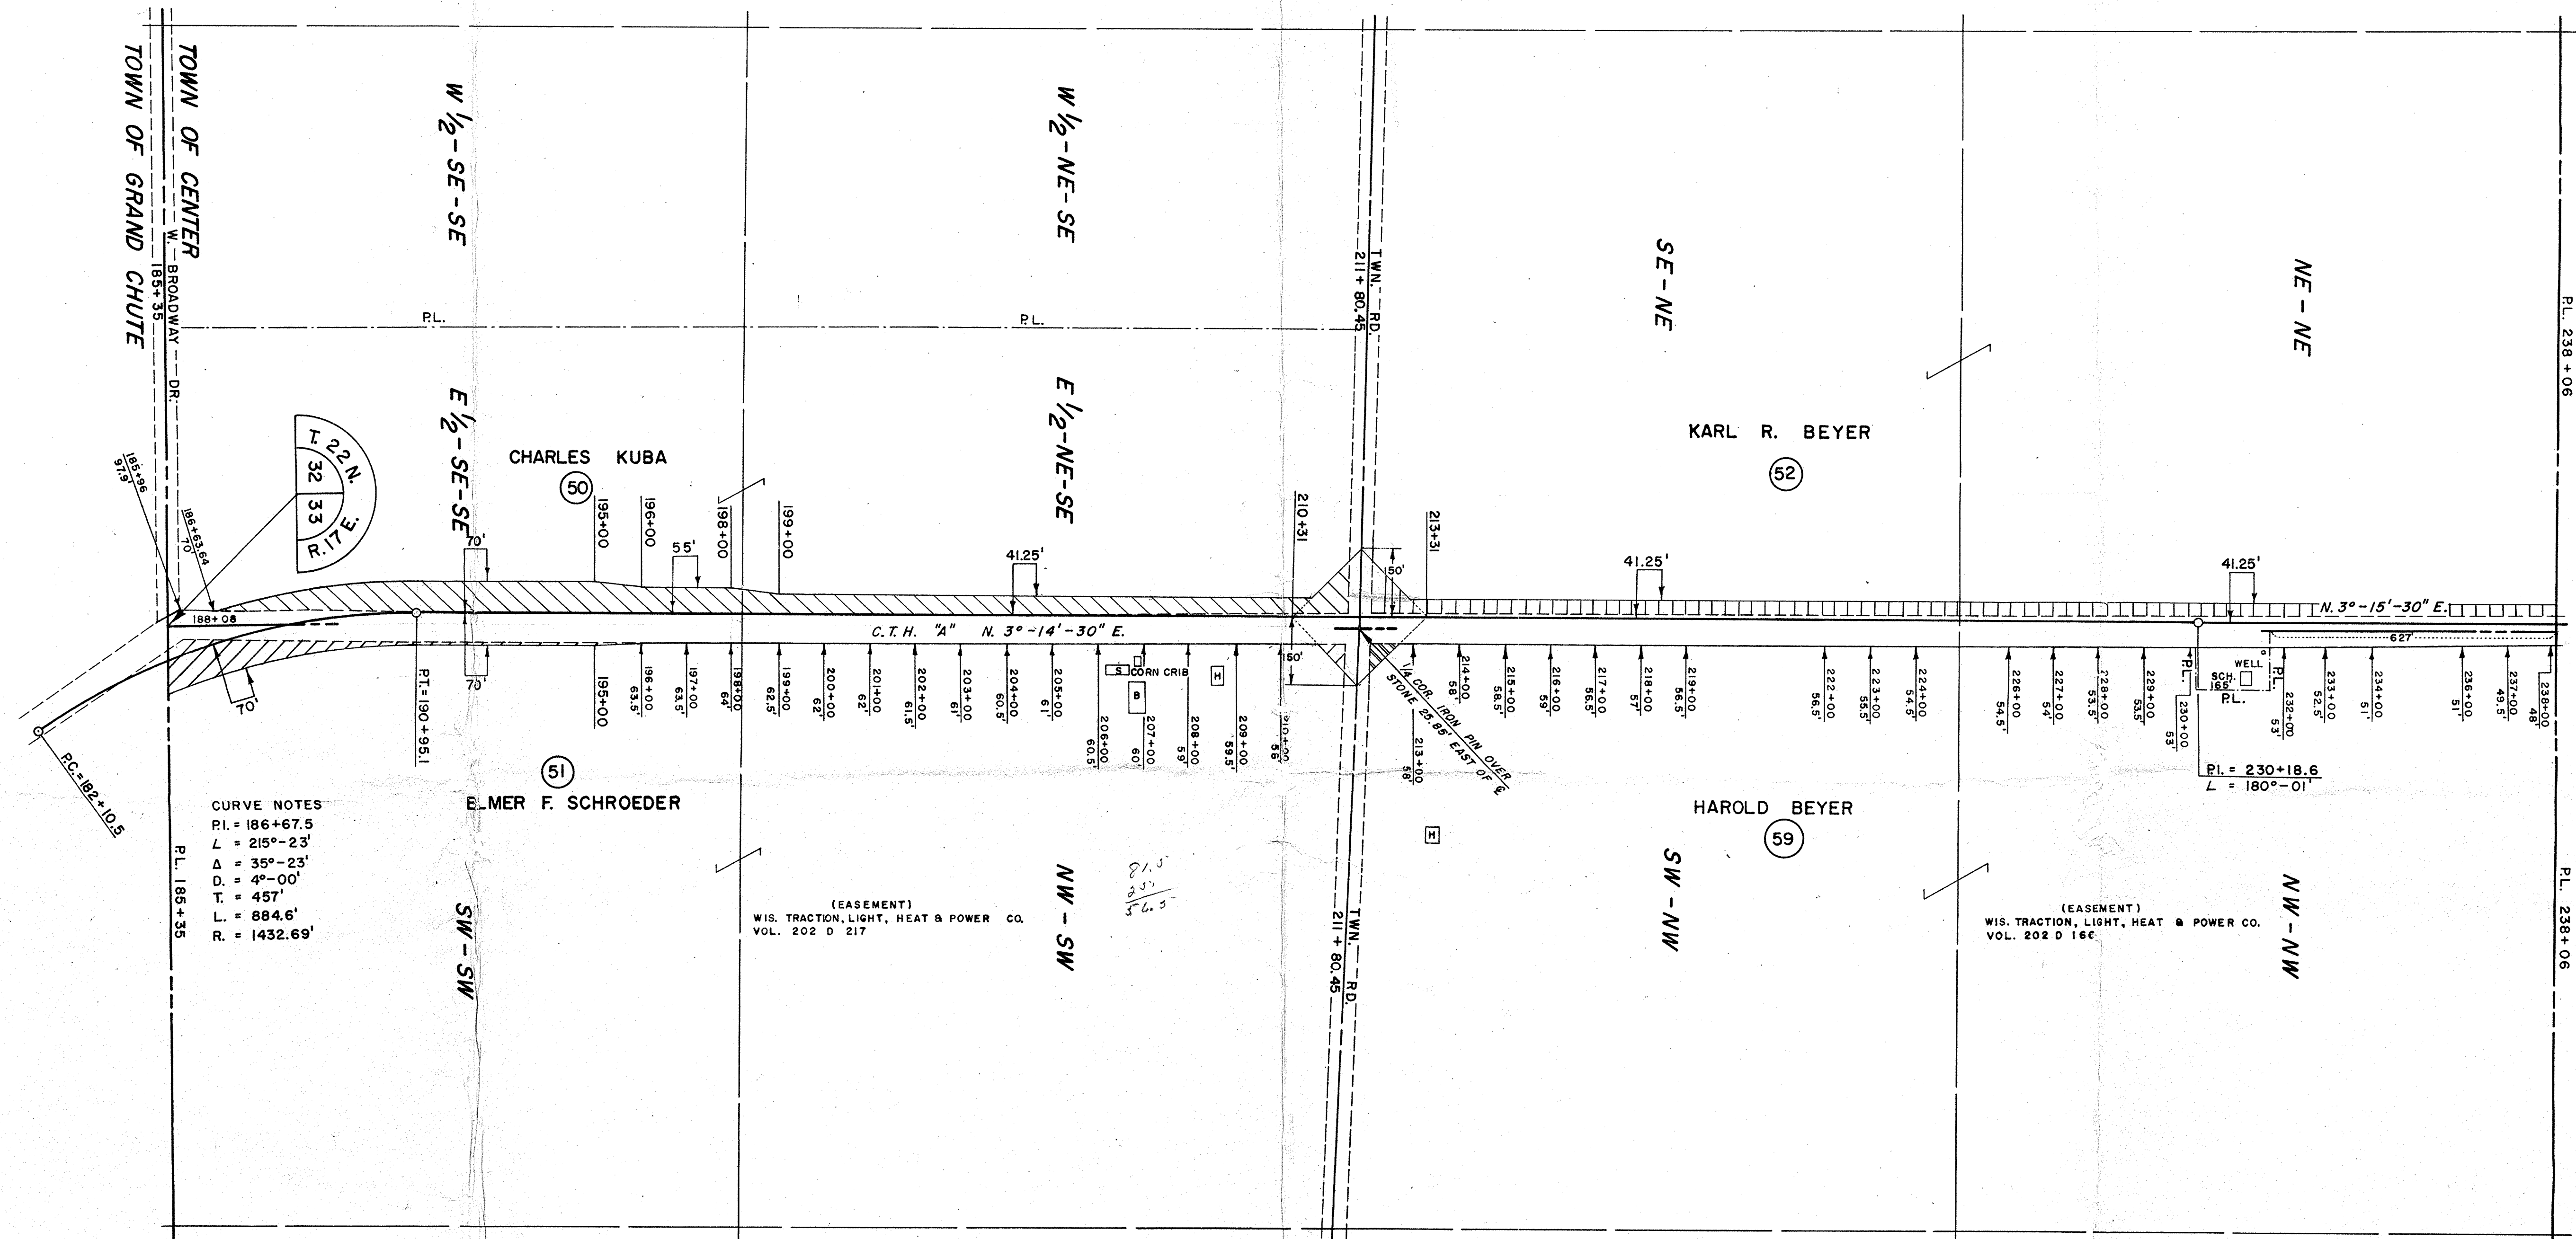

STATE HIGHWAY COMMISSION OF WISCONSIN
PLAT OF RIGHT OF WAY REQUIRED
PROJECT S 1254 (3)
 U.S.H. 10 - C.T.H. "O" ROAD
 C.T.H. "A" OUTAGAMIE COUNTY

SCALE
 0' 100' 200' 400'
 LENGTH = 5.570 MILES

MARCH 16, 1960
 DATED FEBRUARY 16, 1960



NO.	OWNER	ACRES REQ'D.	ROD OF FENCING		INTEREST	REQUIRED
			TO MVE	ENCROACHMENT		
53	JOHN SCHMIDT	0.68		143	HIGHWAY	EASEMENT
54	RUDOLPH V. PAUL SR.	0.48		145	"	"
55	PAUL MANTHEY	0.05			"	"
56	ALPHONSE N. PLUTE	0.10			"	"
57	VIRGINIA A. BEYER	0.03			"	"

STATE HIGHWAY COMMISSION OF WISCONSIN

PLAT OF RIGHT OF WAY REQUIRED

PROJECT S 1254 (3)

U.S.H. 10 - C.T.H. "O" ROAD

C.T.H. "A" OUTAGAMIE COUNTY

SCALE

0' 100' 200' 400'

LENGTH = 5.570 MILES

DATED MARCH 16, 1960
FEBRUARY 16, 1960