
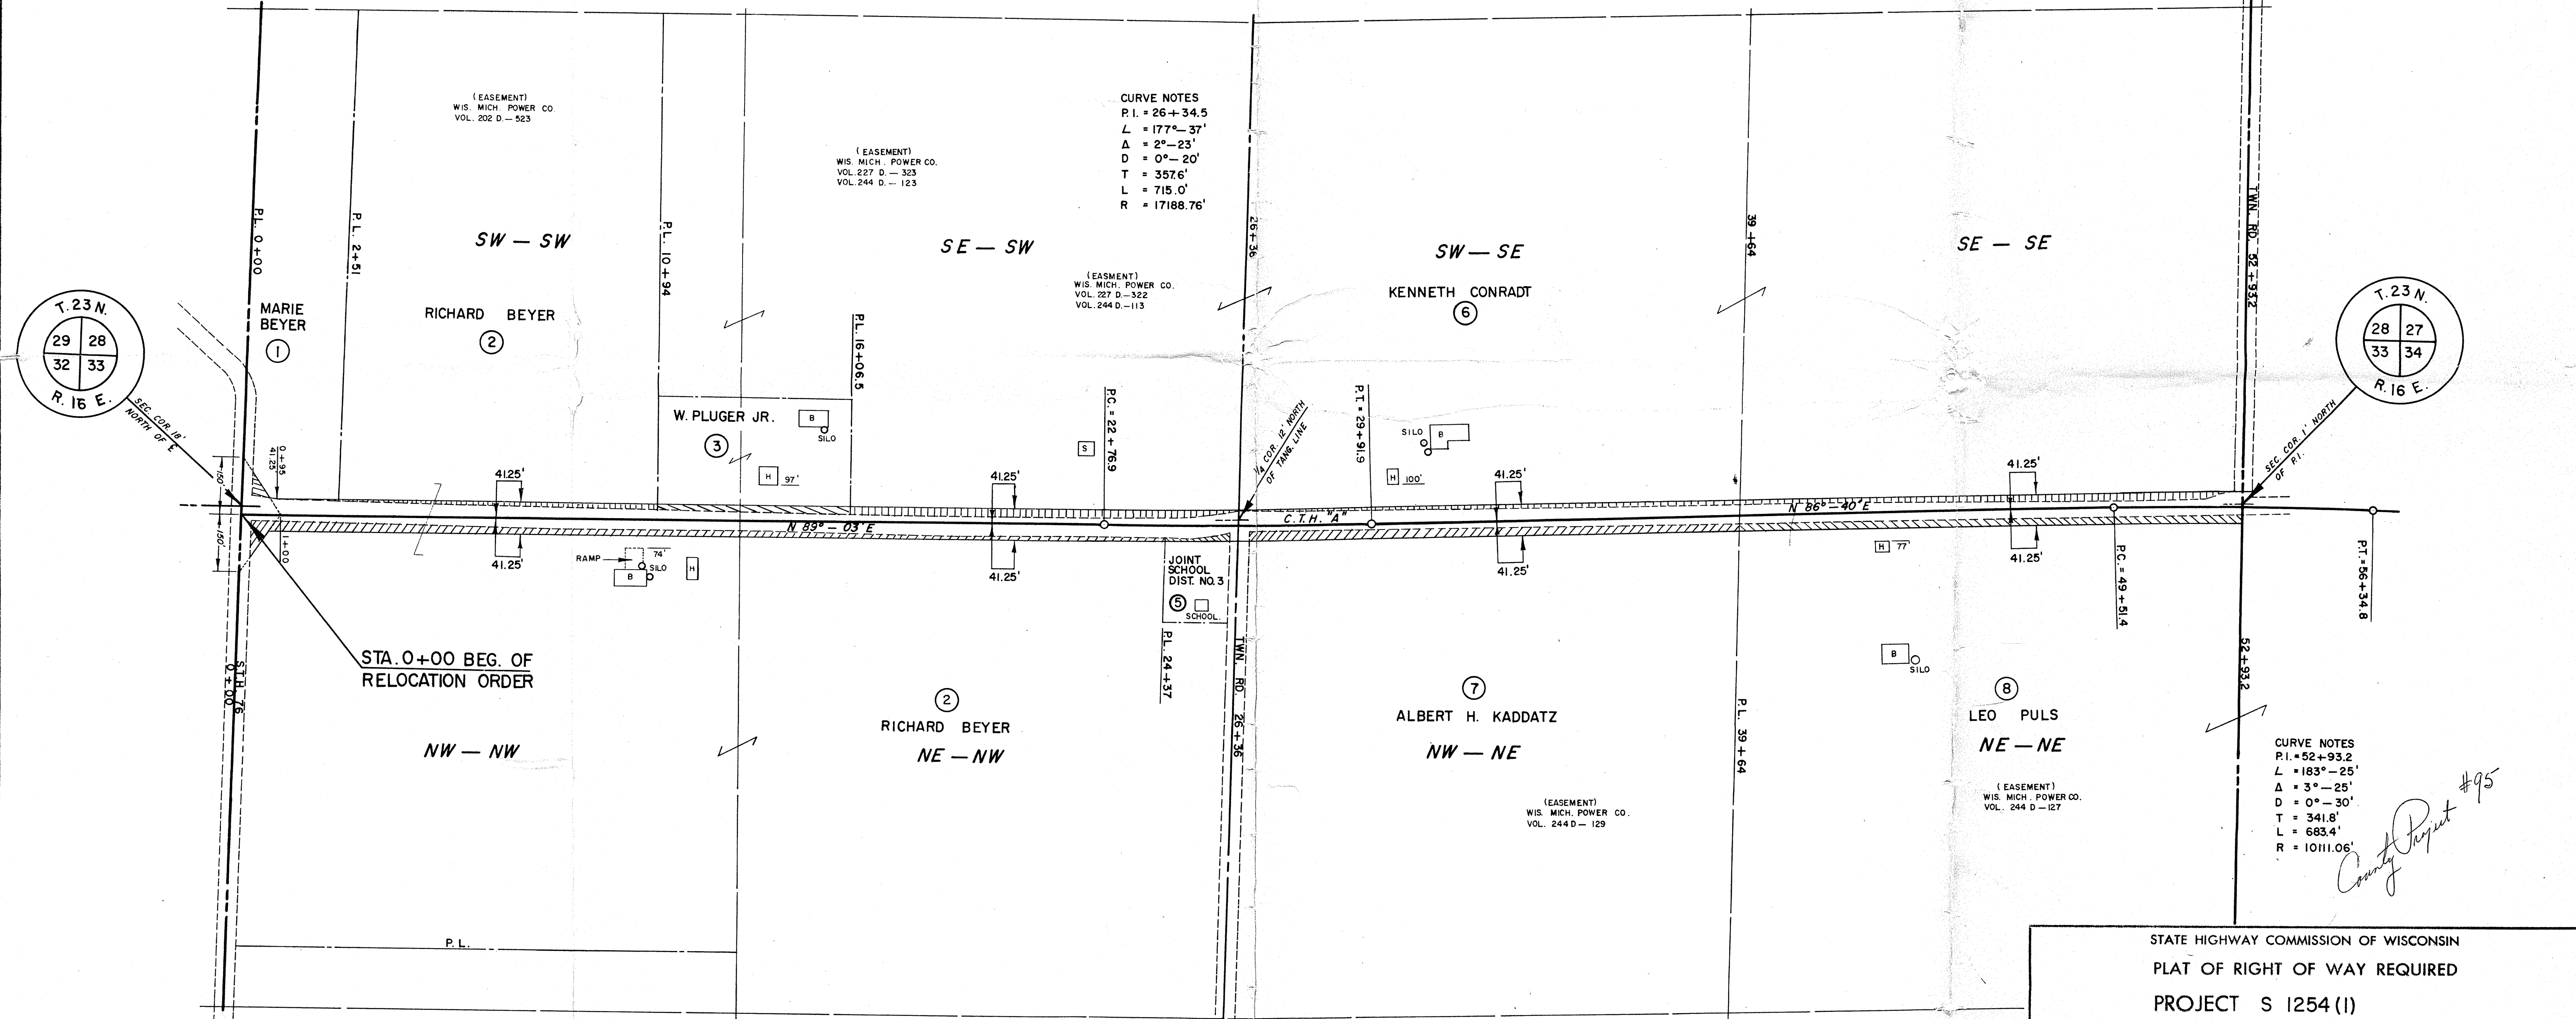


SCHEDULE OF LAND AND INTEREST REQUIRED

NO.	OWNER	ACRES REQ'D.	RODS OF FENCING		INTEREST REQUIRED
			TO MOVE	TO BUILD	
1	MARIE BEYER	0.03	16		HIGHWAY EASEMENT
2	RICHARD BEYER	0.58	187		" "
3	W. PLUGER JR.	0.14	21		" "
5	JOINT SCHOOL DIST. NO. 3	0.04			HIGHWAY EASEMENT
6	KENNETH CONRADT	0.60	215		" "
7	ALBERT H. KADDATZ	0.52	79		" "
8	LEO PULS	1.00	232		" "


COUNTY AND HIGHWAY	ROUTE AND SECTION	CLASS AND AGREEMENT		FEDERAL DIVISION OFFICE	SHEET NUMBER	TOTAL SHEETS
		STATE	FEDERAL			
44.6	1254.0		11.1	4	4	

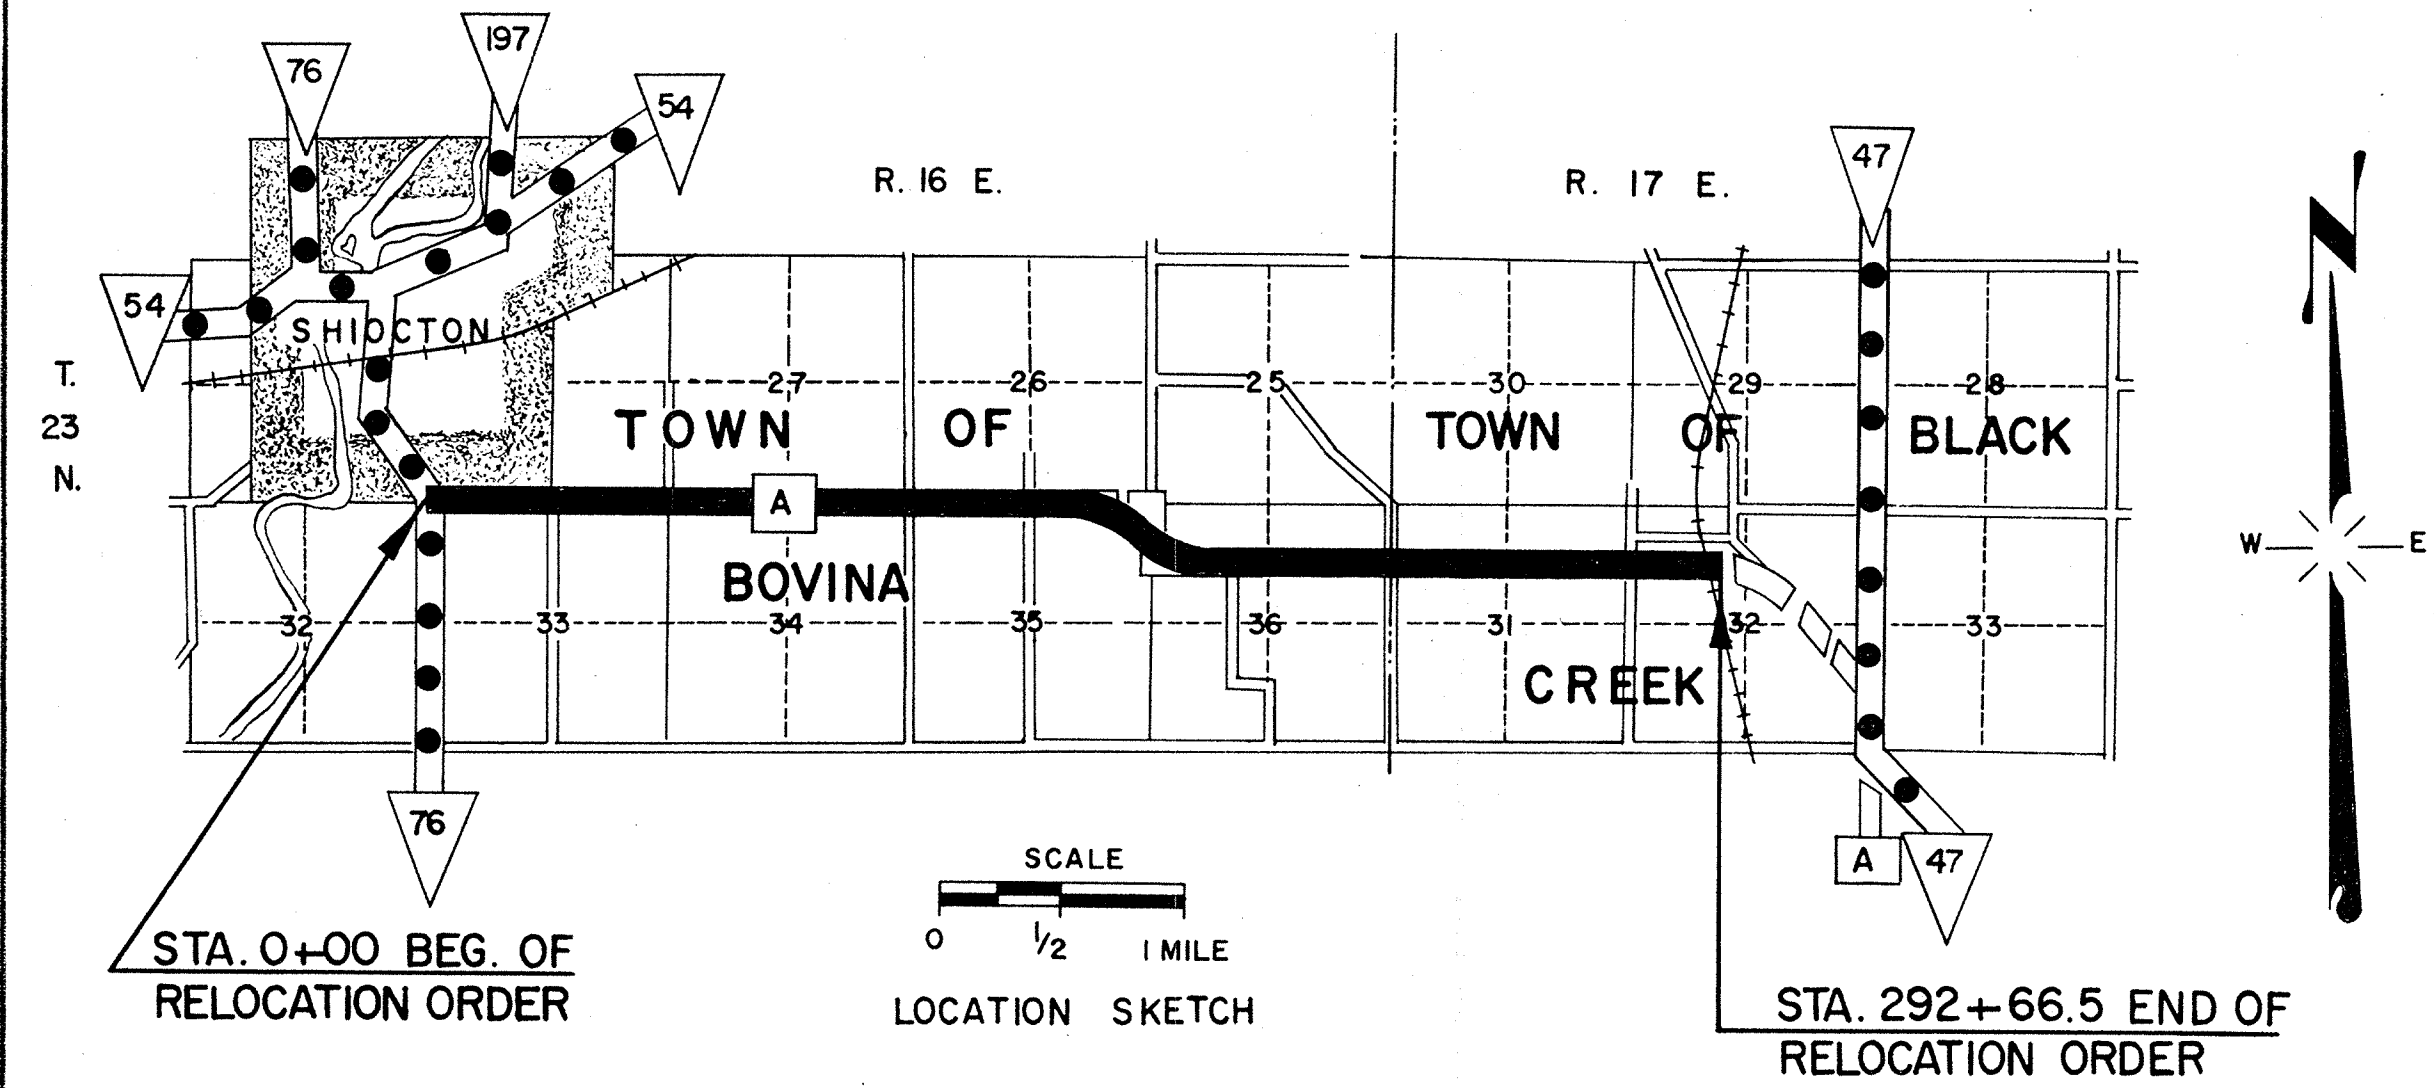

STATE HIGHWAY COMMISSION OF WISCONSIN
PLAT OF RIGHT OF WAY REQUIRED
PROJECT S 1254 (1)
SHIOCTON — S.T.H. 47 ROAD
C.T.H. "A" OUTAGAMIE COUNTY

SCALE
0' 100' 200' 400'
LENGTH - 5.581 MILES
MARCH 24, 1958
DATED FEBRUARY 4, 1958

COUNTY AND HIGHWAY	ROUTE AND SECTION	CLASS AND AGREEMENT		FEDERAL DIVISION OFFICE	SHEET NUMBER	TOTAL SHEETS
		STATE	FEDERAL			
44.6	1254.0		11.1	4	4.1	

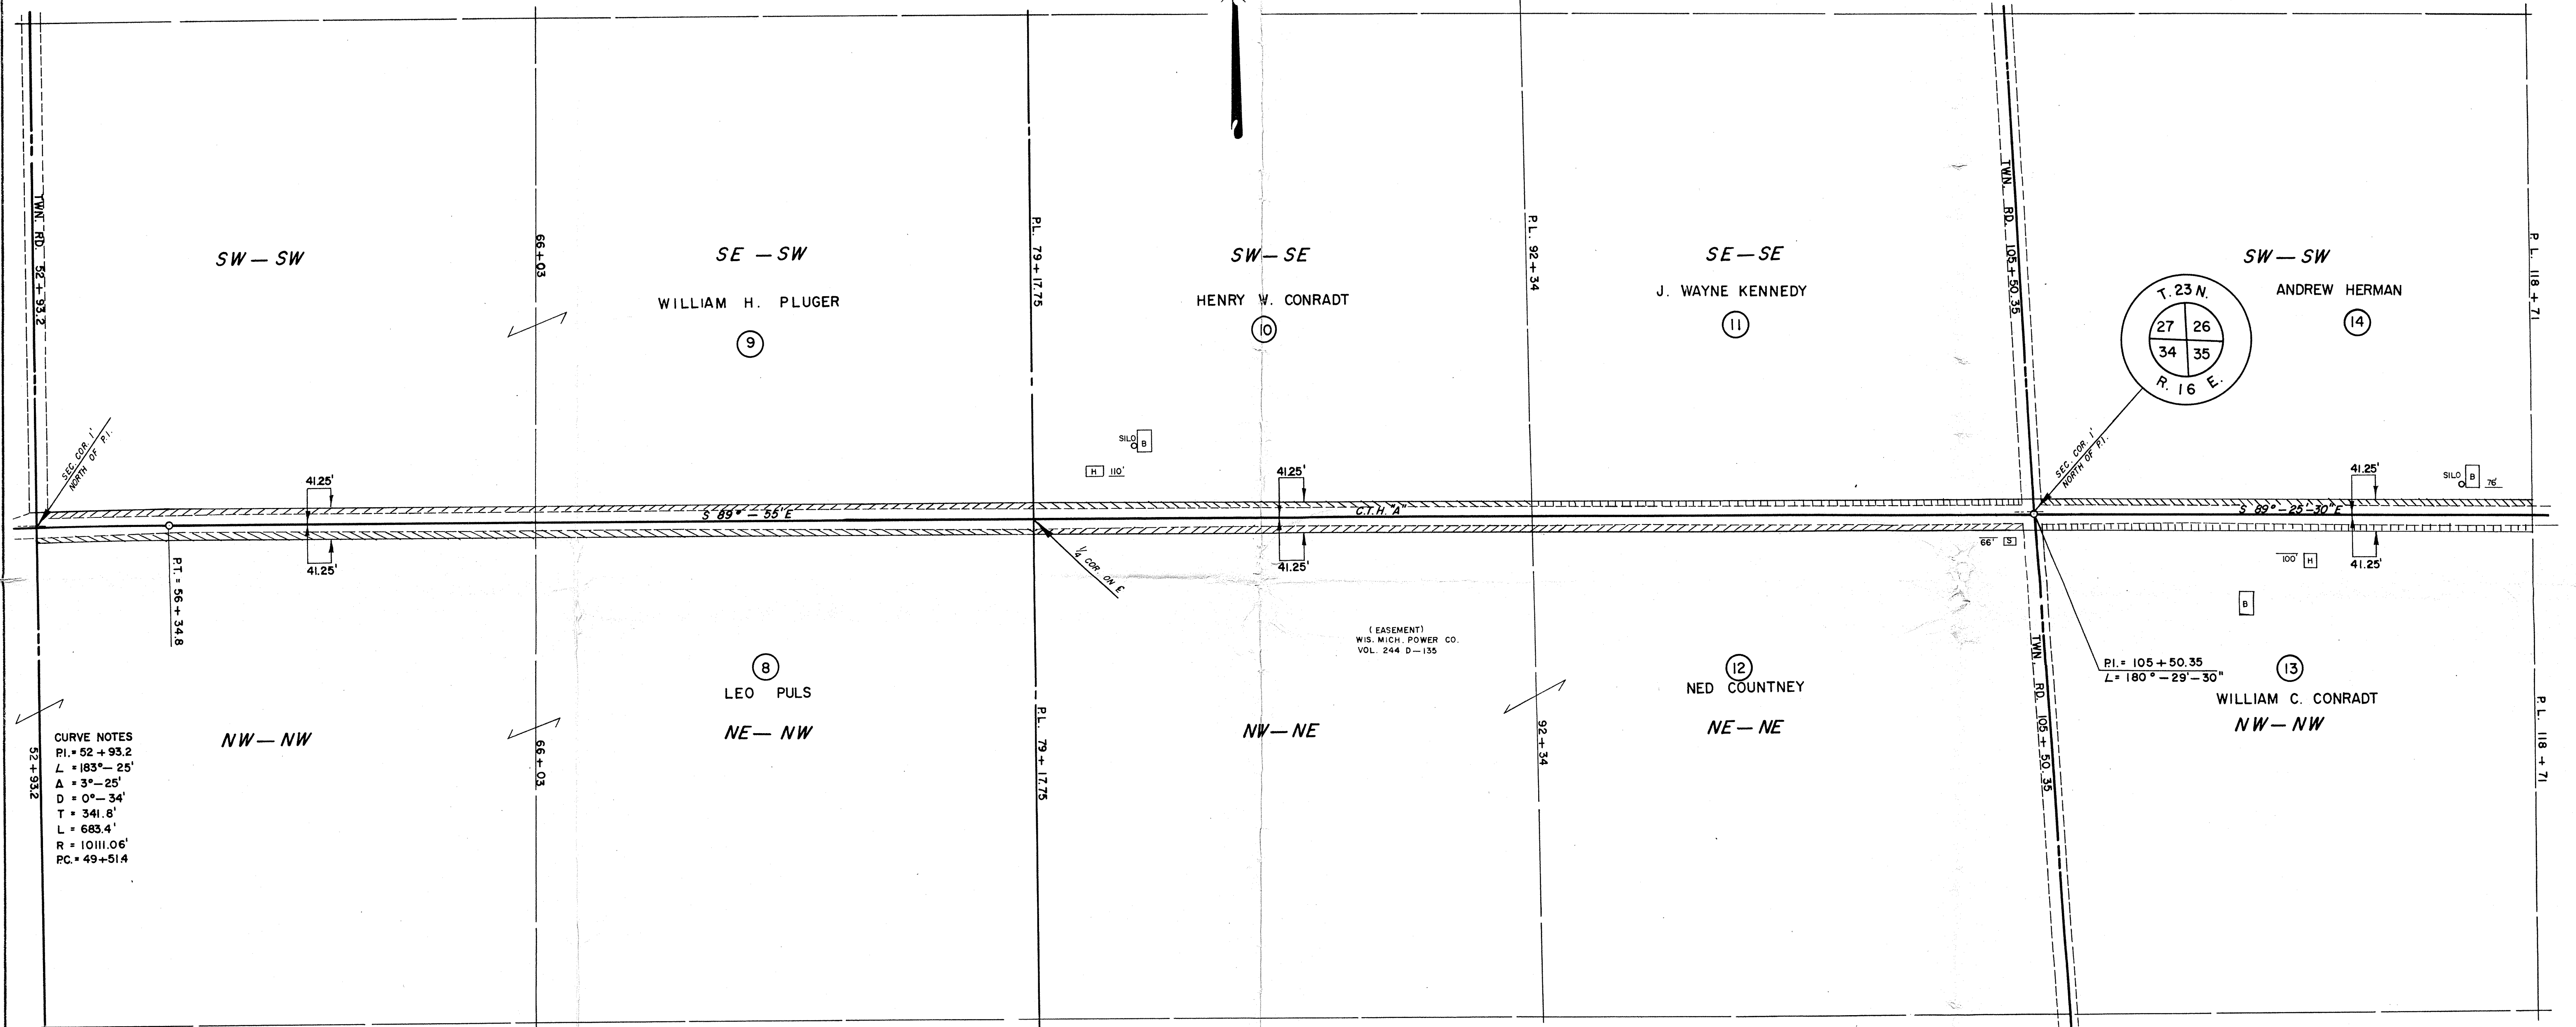

SCHEDULE OF LAND AND INTEREST REQUIRED


NO.	OWNER	ACRES REQ'D.	RODS OF FENCING		INTEREST REQUIRED
			TO MOVE	TO BUILD	
8	LEO PULS	SEE	SHEET	4	
9	WILLIAM H. PLUGER	0.29	158		HIGHWAY EASEMENT
10	HENRY W. CONRADT	0.25	67		" "
11	J. WAYNE KENNEDY	0.25	78		" "
12	NED COUNTNEY	0.53	144		" "
13	WILLIAM C. CONRADT	0.24	73		" "
14	ANDREW HERMAN	0.24	56		" "

STATE HIGHWAY COMMISSION OF WISCONSIN
PLAT OF RIGHT OF WAY REQUIRED
PROJECT S 1254 (1)
SHIOCTON — S.T.H 47 ROAD
C.T.H. "A" OUTAGAMIE COUNTY


SCALE
0 100' 200' 400'
LENGTH - 5.581 MILES

MARCH 24, 1958
DATED FEBRUARY 4, 1958

COUNTY AND HIGHWAY	ROUTE AND SECTION	CLASS AND AGREEMENT		FEDERAL DIVISION OFFICE	SHEET NUMBER	TOTAL SHEETS
		STATE	FEDERAL			
44.6	1254.0		11.1	4	4.2	

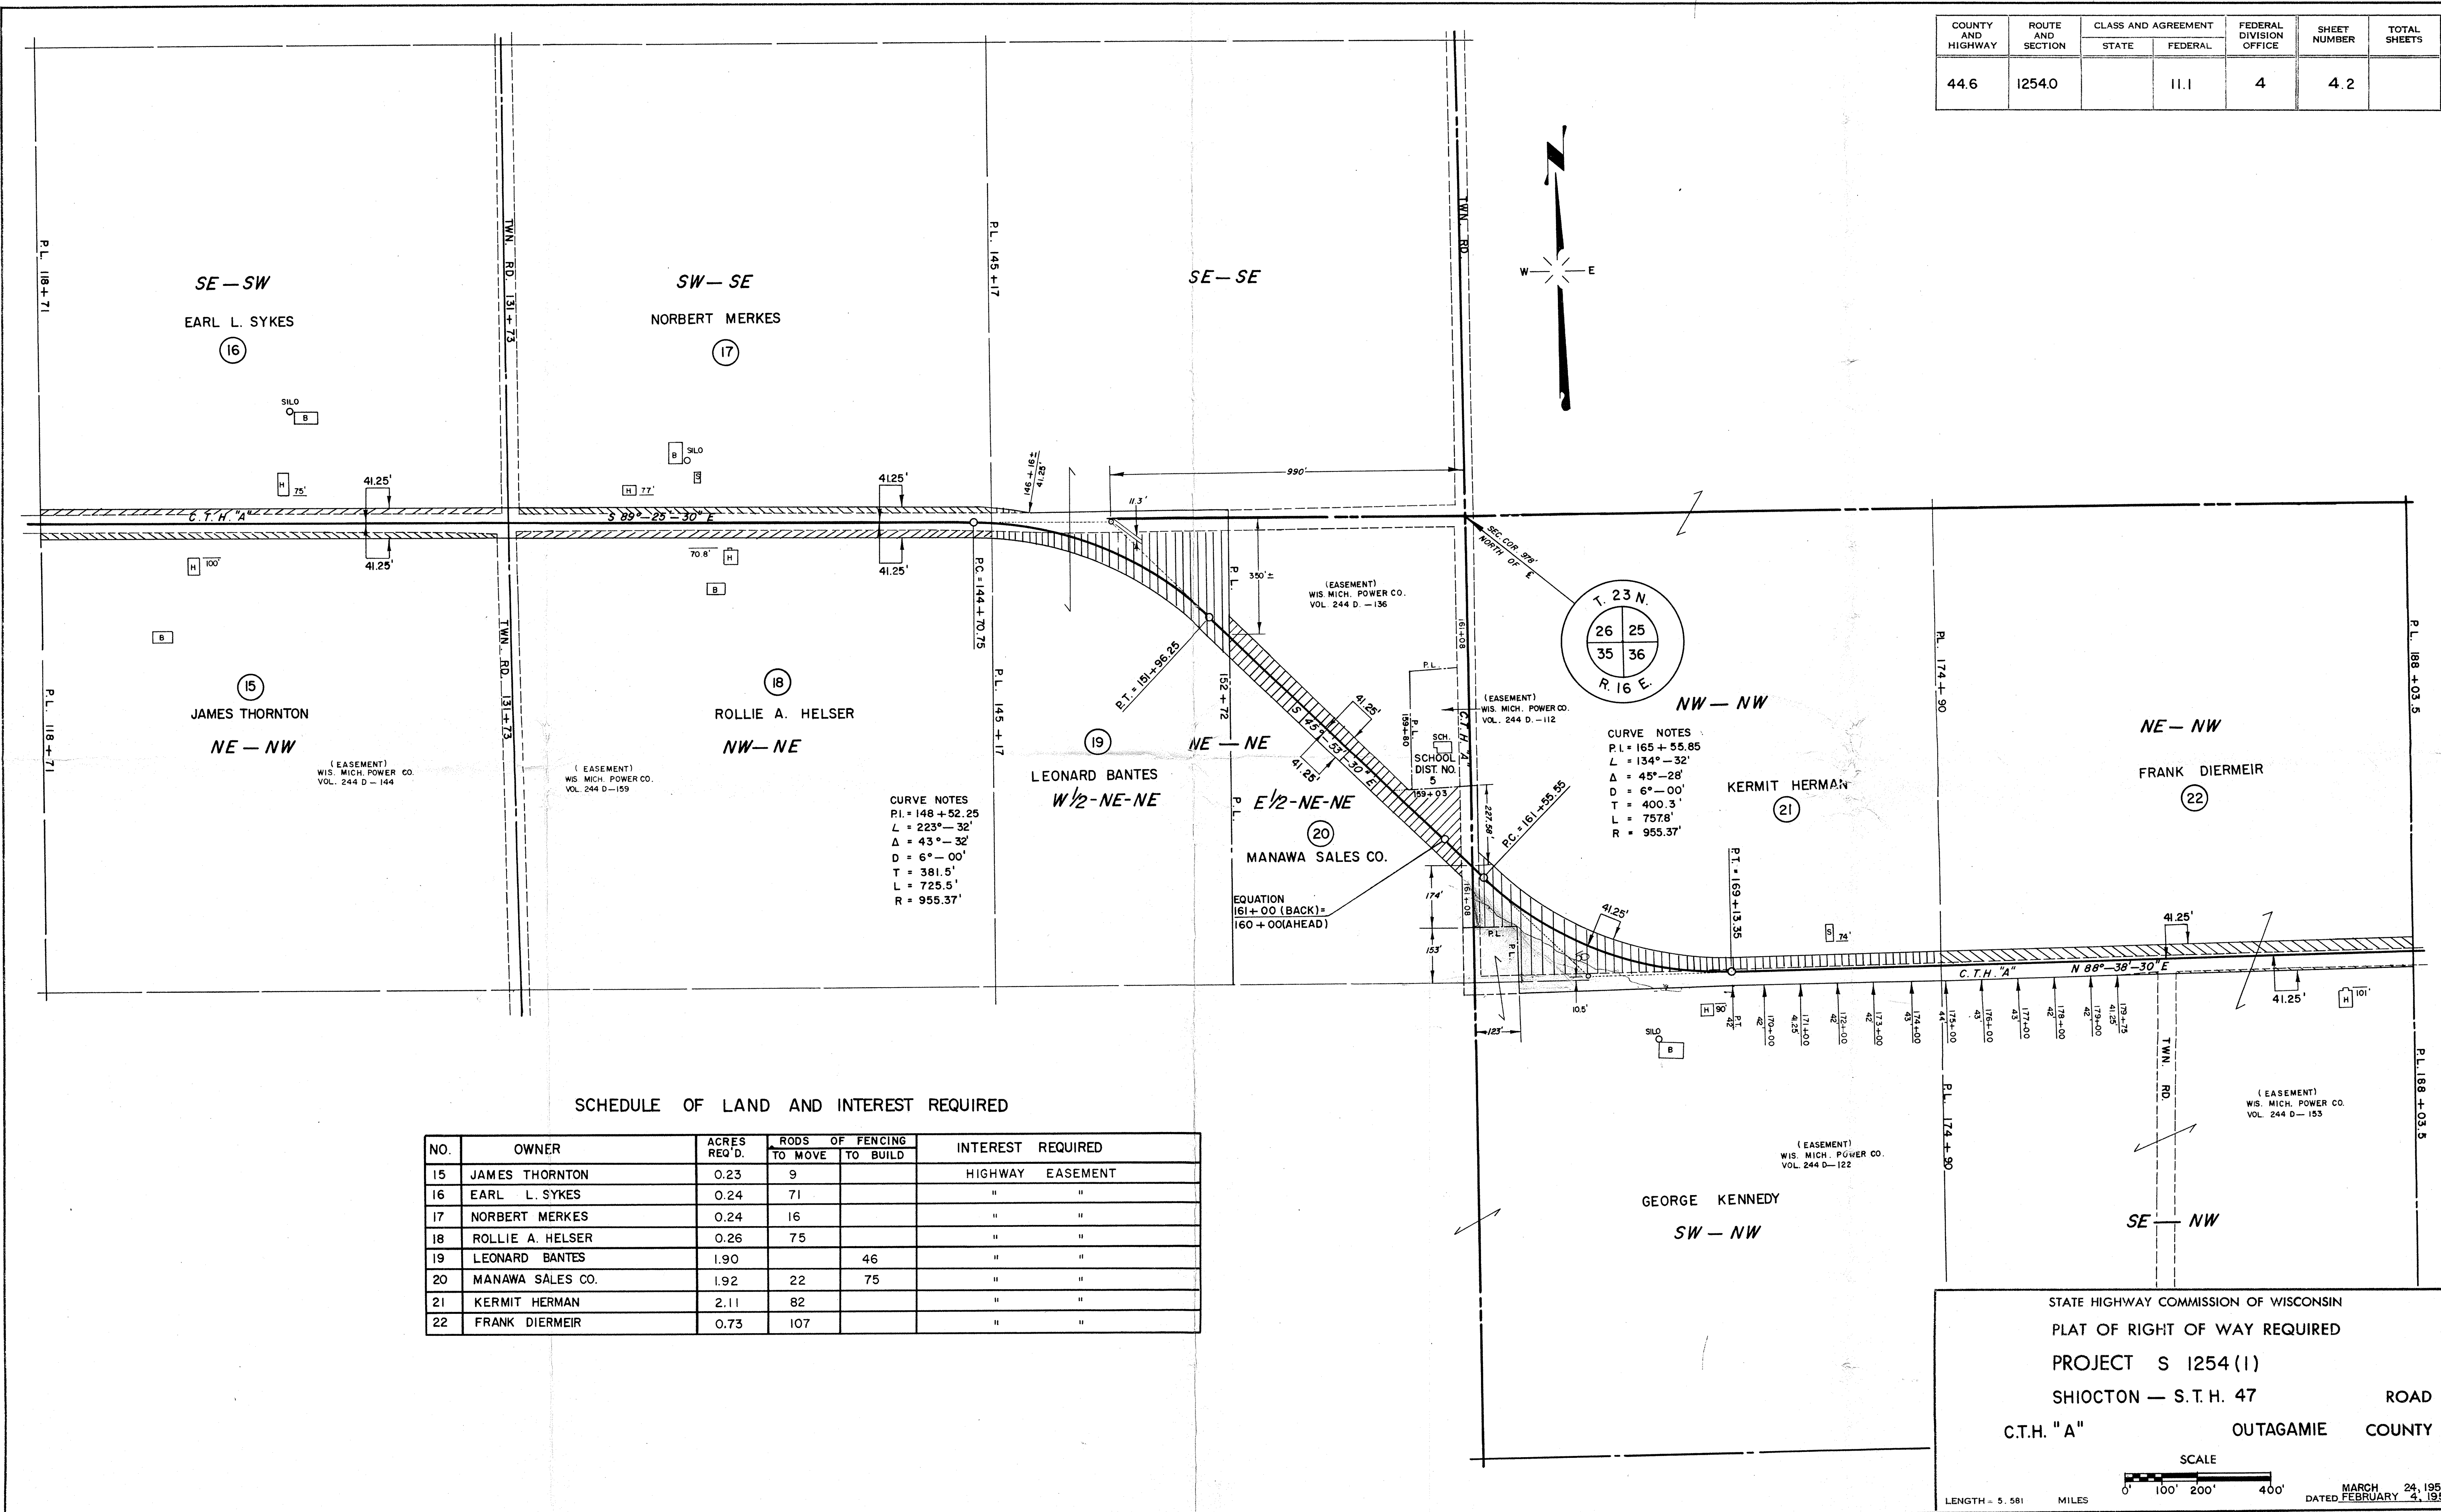

COUNTY AND HIGHWAY	ROUTE AND SECTION	CLASS AND AGREEMENT		FEDERAL DIVISION OFFICE	SHEET NUMBER	TOTAL SHEETS
		STATE	FEDERAL			
44.6	1254.0		11.1	4	4.3	

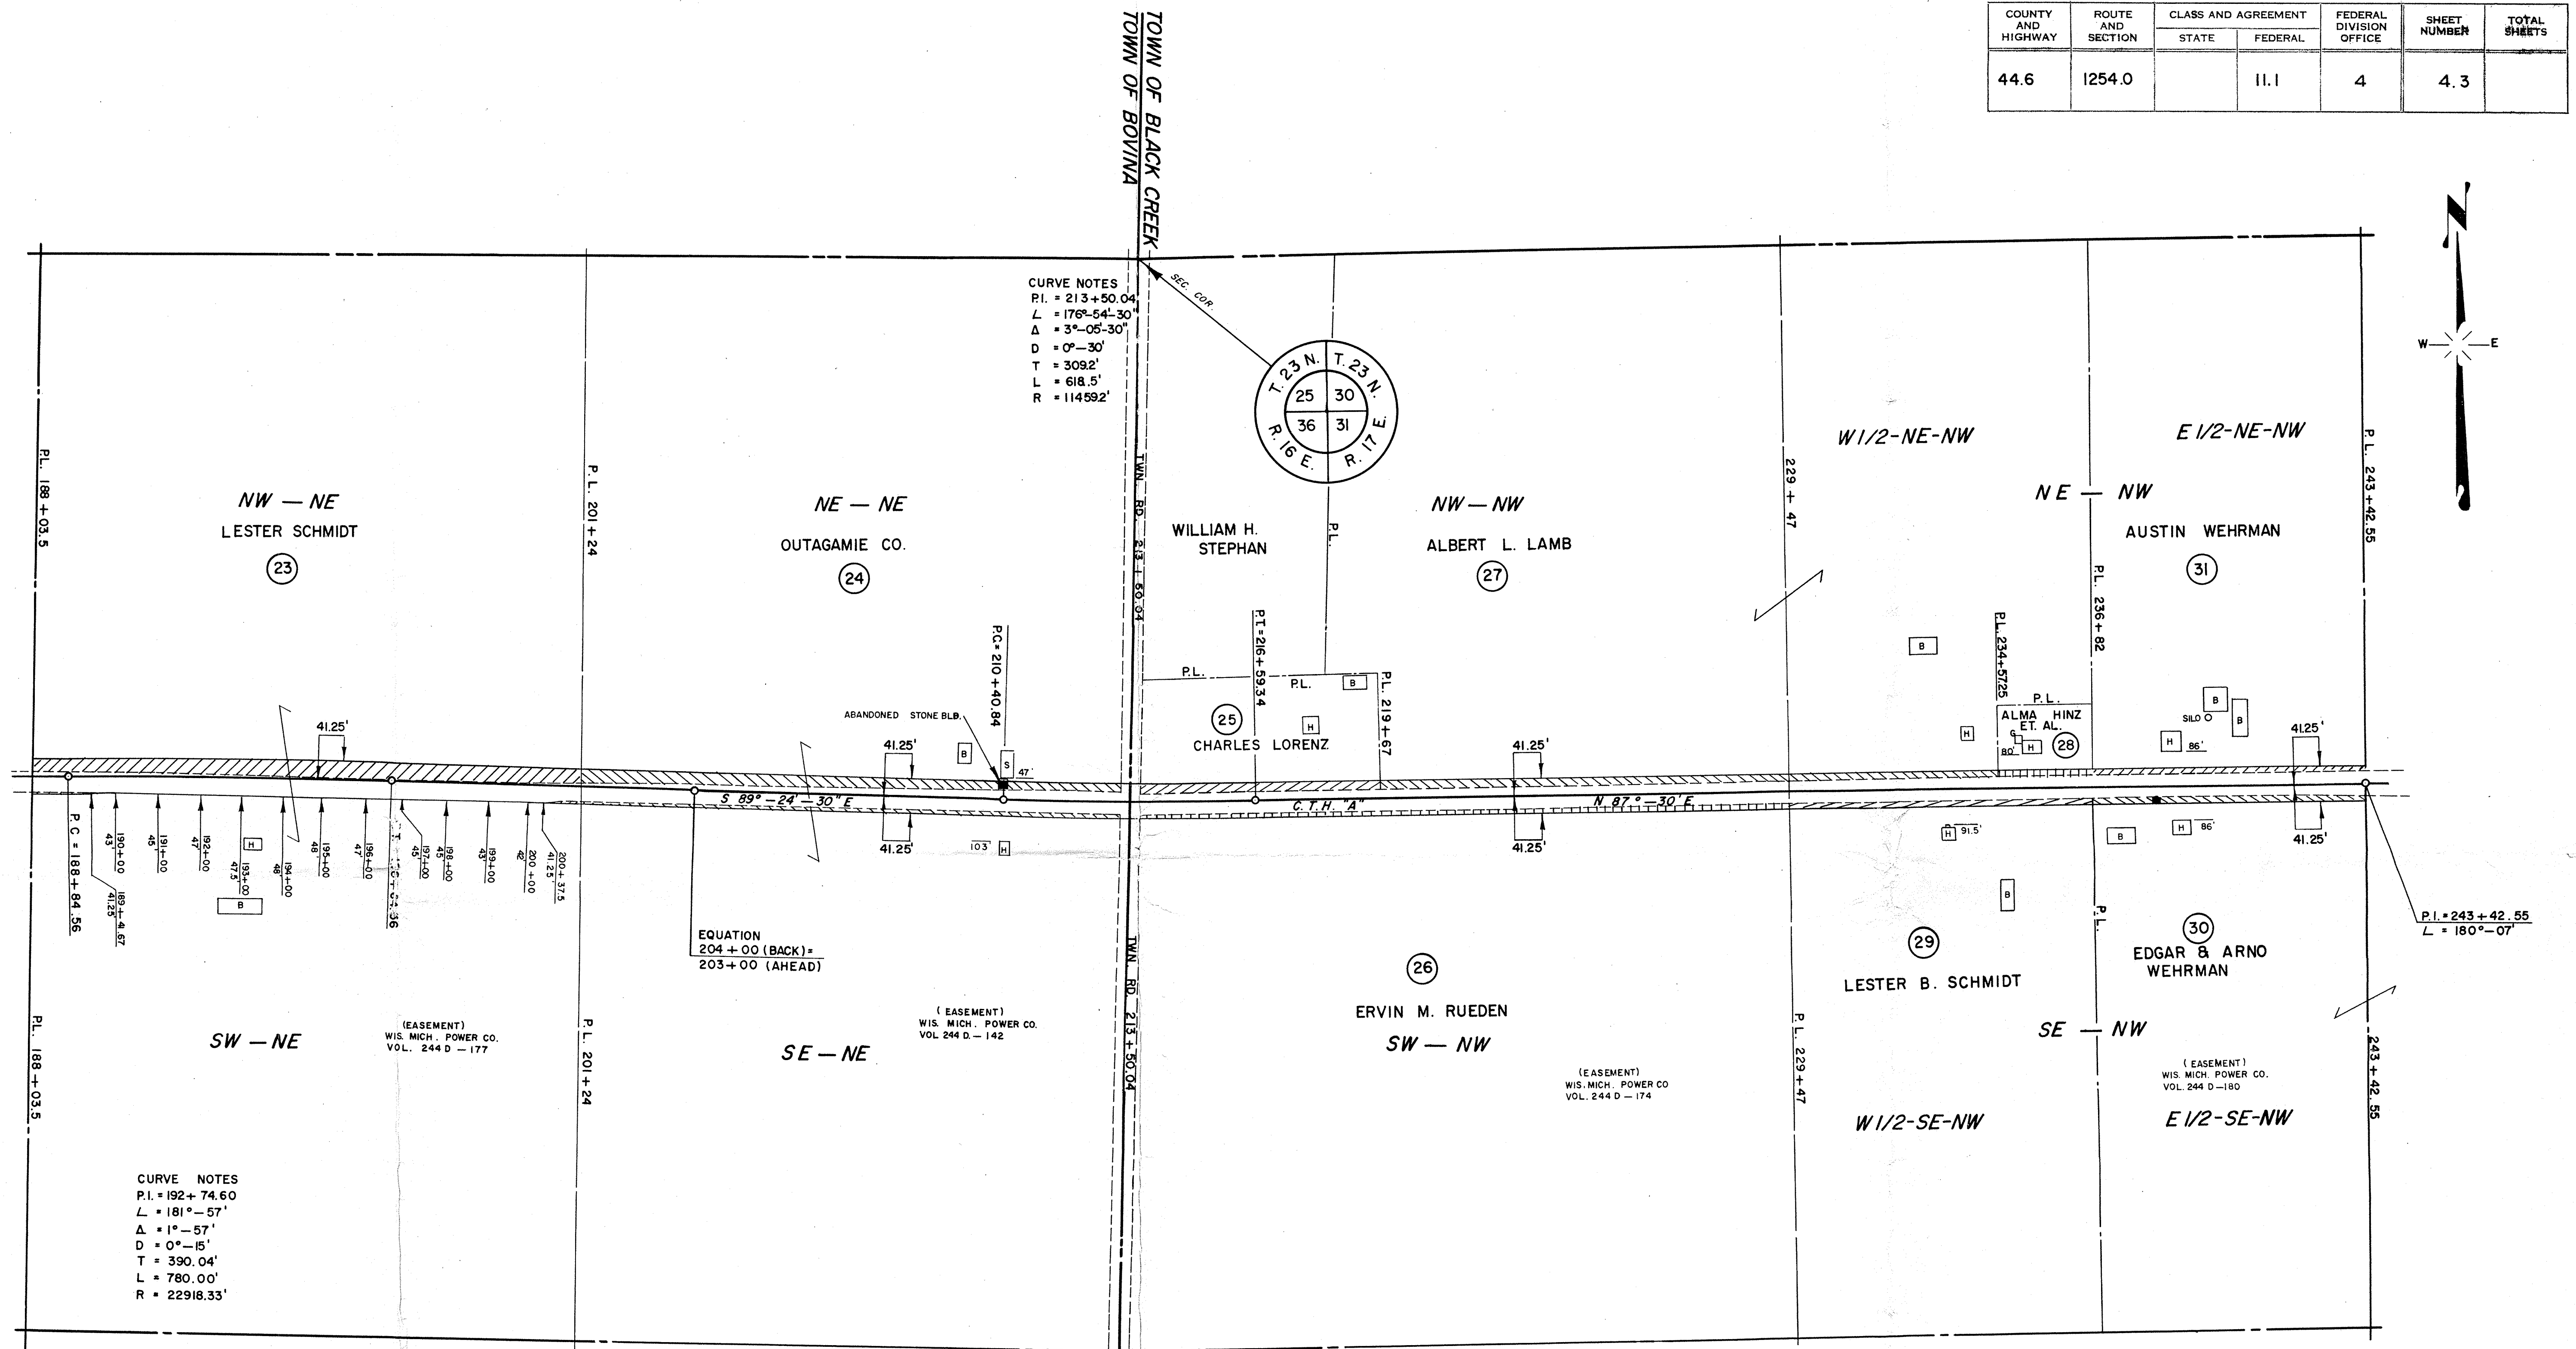

SCHEDULE OF LAND AND INTEREST REQUIRED

NO.	OWNER	ACRES REQ'D.	RODS OF FENCING TO MOVE	TO BUILD	INTEREST REQUIRED
23	LESTER SCHMIDT	0.82	80		HIGHWAY EASEMENT
24	OUTAGAMIE COUNTY	0.52	75		" "
25	CHARLES LORENZ	0.18	35		" "
26	ERVIN M. RUEDEN	0.19	93		" "
27	ALBERT L. LAMB	0.37	83		" "
28	ALMA HINZ ET AL.	0.04			" "
29	LESTER B. SCHMIDT	0.11	21		" "
30	EDGAR & ARNO WEHRMAN	0.27	120		" "
31	AUSTIN WEHRMAN	0.13	25		" "

STATE HIGHWAY COMMISSION OF WISCONSIN
 PLAT OF RIGHT OF WAY REQUIRED
 PROJECT S 1254 (1)
 SHIOCTON — S.T.H. 47 ROAD
 C.T.H. "A" OUTAGAMIE COUNTY

SCALE
 LENGTH = 5.581 MILES
 0' 100' 200' 400'

MARCH 24, 1958
 DATED FEBRUARY 4, 1958



NO.	OWNER	ACRES REQ'D.	RODS OF FENCING		INTEREST REQUIRED
			TO MOVE	TO BUILD	
30	EDGAR & ARNO WEHRMAN	SEE	SHEET	4.3	
32	LEO PETERS	0.29	15		HIGHWAY EASEMENT
33	EMIL HINZ	0.46	78		" "
34	GEORGE KRUSE	0.01	45		" "
35	ARCHIE RICHMOND	0.01			" "
36	GEORGE KRUSE	0.18	61		" "
37	MARY HARTSWORM	0.02	7		HIGHWAY EASEMENT
38	GEORGE E. SMITH	0.26	62		" "
39	DONALD WELCH	0.15			" "
40	GLEN G. SMITH ET. AL.	0.14	47		" "

CURVE NOTES
 P.I. = 296+39.1
 L = 228°-04'
 Δ = 48°-04'
 D = 5°-00'
 T = 511.15'
 L = 961.3'
 R = 1146.28'

STATE HIGHWAY COMMISSION OF WISCONSIN
PLAT OF RIGHT OF WAY REQUIRED
PROJECT S 1254 (I)
SHIOCTON — S.T.H. 47 ROAD
C.T.H. "A" OUTAGAMIE COUNTY

