

R/W MAP OF C.T.H. "A"

FROM S.T.H. "47" NORTHWEST 0.8 MI. APPROX.




NO.	OWNERS	TOTAL ACRES			
		TOTAL MOVED FENCE TO MOVE	TOTAL STANDARD FENCE TO MOVE	TOTAL ELECTRIC FENCE TO MOVE	TOTAL ACRES TO BUY
1	GLEN SMITH & W GEORGE SMITH & W	34.4		147.6	1.52
2	BERNICE DEFFORDING DONALD R. GRESL & W } L.C.			172.2	1.37
3	GLEN. G. SMITH & W		31		0.58

SEC. 32
T 23 N. - R 17 E
TOWN OF BLACK CREEK
OUTAGAMIE COUNTY, WIS.
SCALE: 1" = 400'

County Project #80

R/W MAP OF C.T.H. "A"			
FRANK M. CHARLESWORTH & ASSOCIATES CONSULTING ENGINEERS SINCE 1920 SURVEYED BY OUTAGAMIE COUNTY SURVEYOR EDV. CALISB. ROOM 110 - COURTHOUSE - PHONE 3-5423 LES. SCHABO APPLETON, WISCONSIN D.W.W.			
DRAWN BY D.W.W.	DATE JAN. 1955	SHEET NO. 1 OF 3	
SCALE 1" = 400'	JOB NO. 100-88	FILE NO. D-12	

A-4

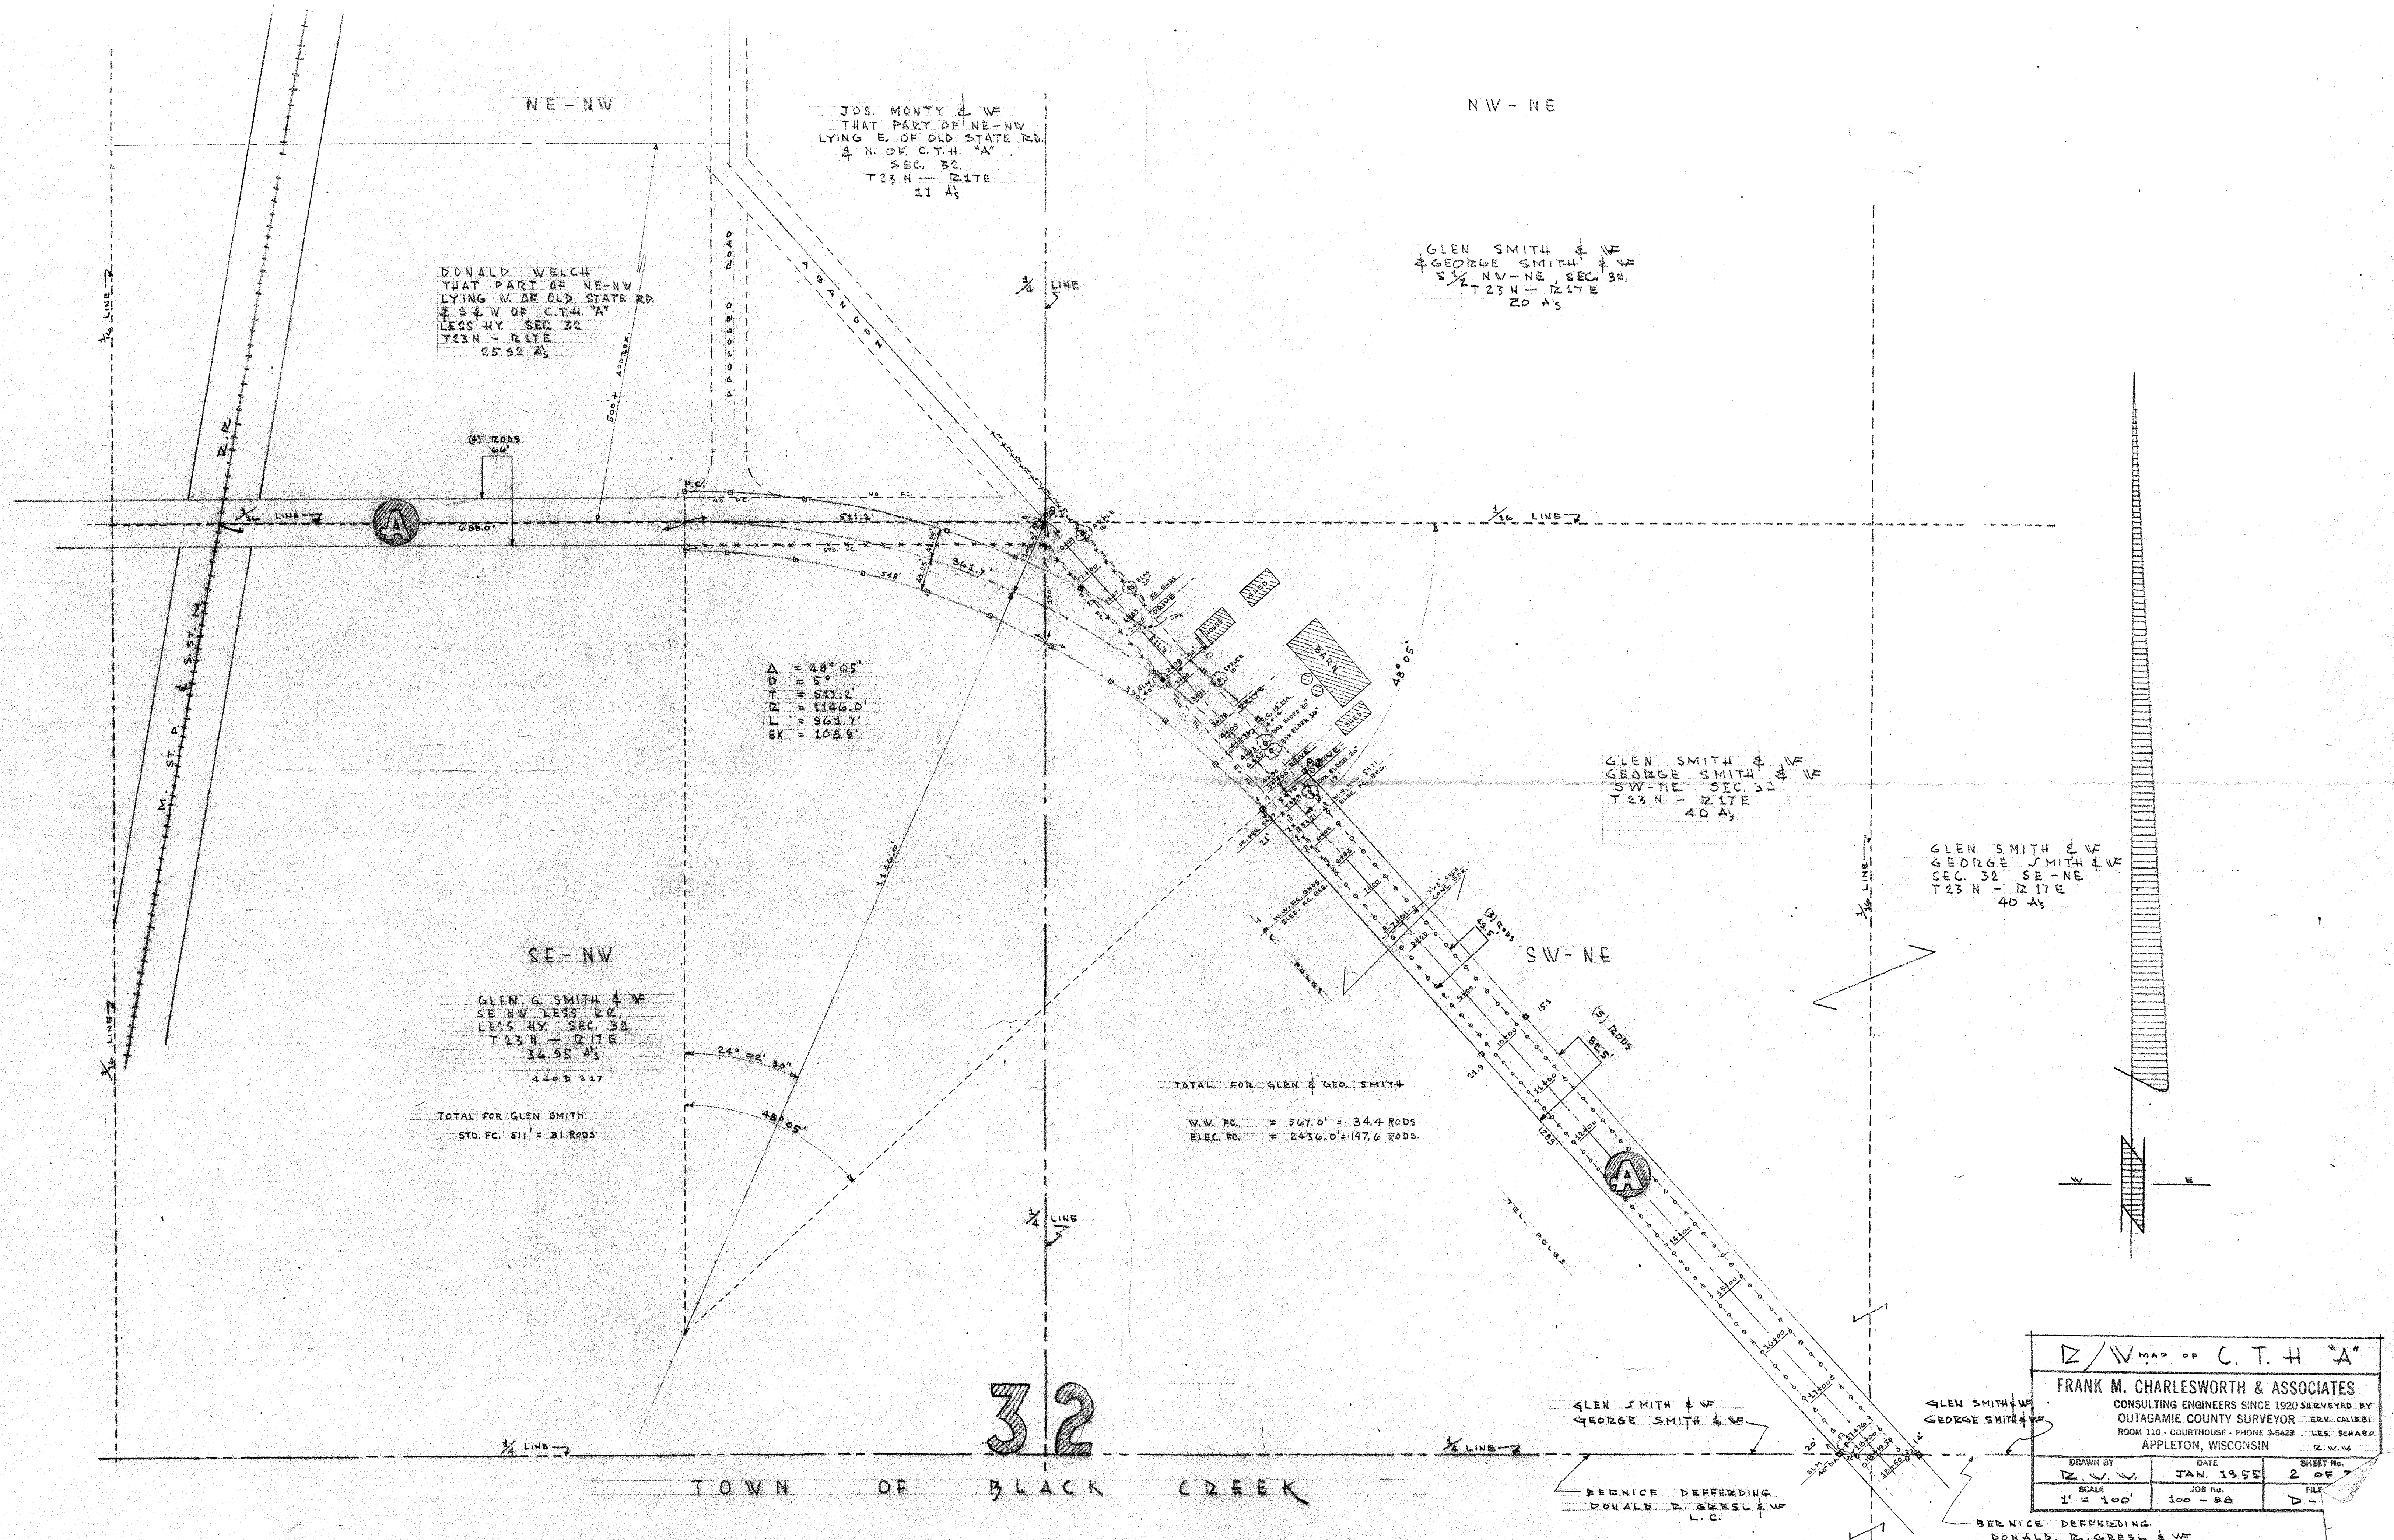


W. M. A. OF C. T. H. "A"

FRANK M. CHARLESWORTH & ASSOCIATES

CONSULTING ENGINEERS SINCE 1920 SURVEYED BY
OUTAGAMIE COUNTY SURVEYOR - ERV. CALIBI.
ROOM 110 - COURTHOUSE - PHONE 3-5423 - LES. SCHABO
APPLETON, WISCONSIN - 12. W. W.

DRAWN BY D. W. W.	DATE JAN, 1955	SHEET No. 2 OF 2
SCALE 1" = 100'	JOB No. 100 - 88	FILE D - 1

BERNICE DEFFENDING
DONALD R. GRESL & W

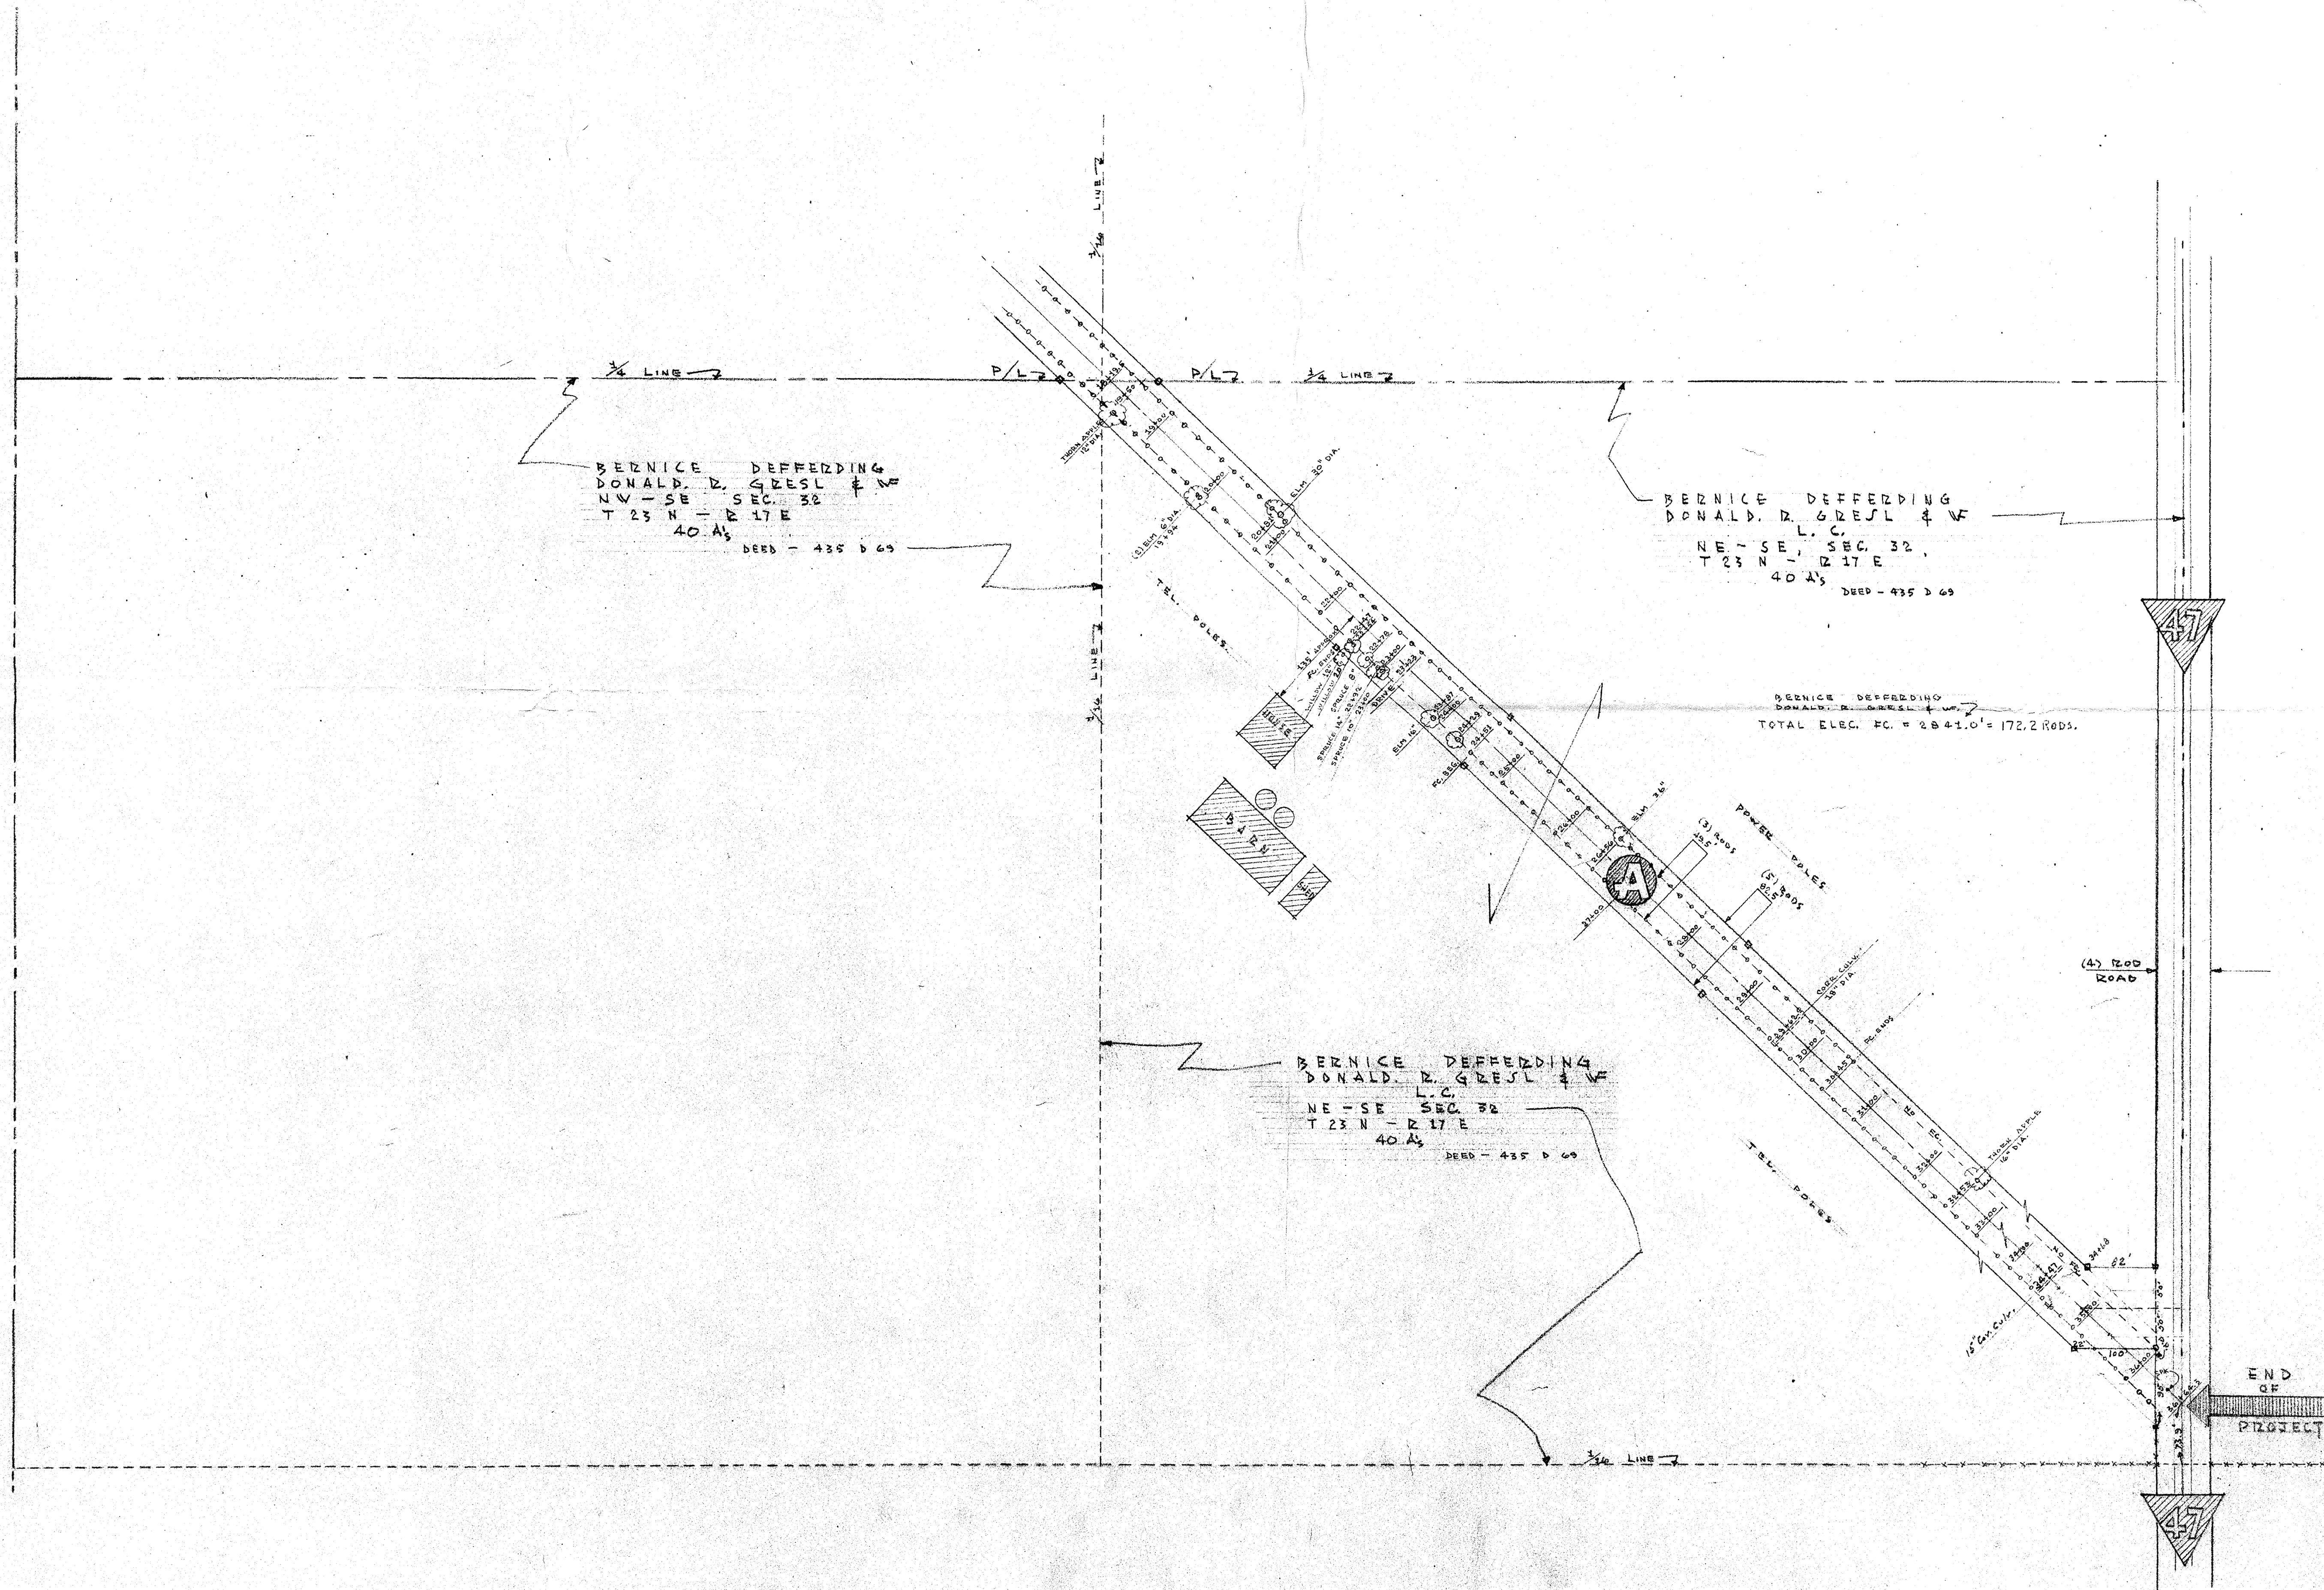

12/V MAP OF C. T. H. "A"		
FRANK M. CHARLESWORTH & ASSOCIATES		
CONSULTING ENGINEERS SINCE 1920 SURVEYED BY		
OUTAGAMIE COUNTY SURVEYOR		
ROOM 110 - COURTHOUSE - PHONE 3-6428	REV. CALLED	LES. SCRABO
APPLETON, WISCONSIN	R.V.W.	
DRAWN BY R. V. W.	DATE Feb. 1955	SHEET NO. 3 OF 3
SCALE 1" = 100'	JOB NO. 100-88	FILE NO. D-12