
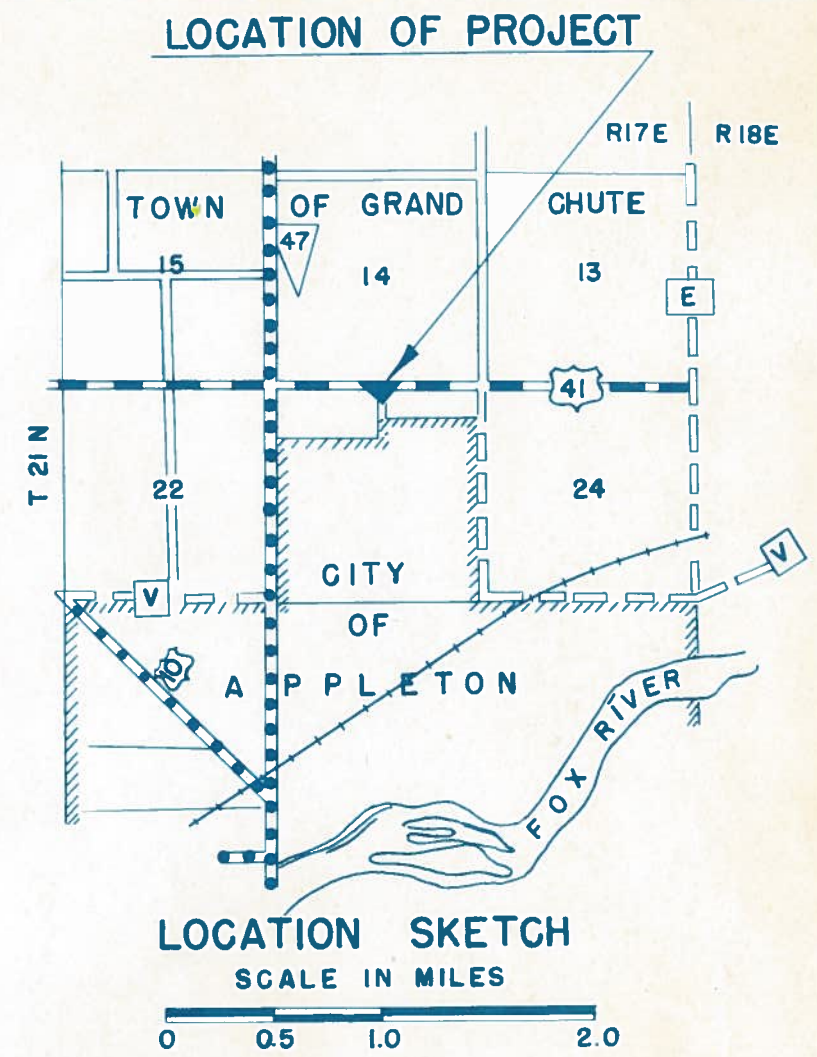


COUNTY AND STATE	ROUTE AND SECTION	CLASS AND AGREEMENT		FEDERAL DIVISION OFFICE	SHEET NUMBER	TOTAL SHEETS
		STATE	FEDERAL			
44.1	3.2	21.4		WIS. 5N	1	1

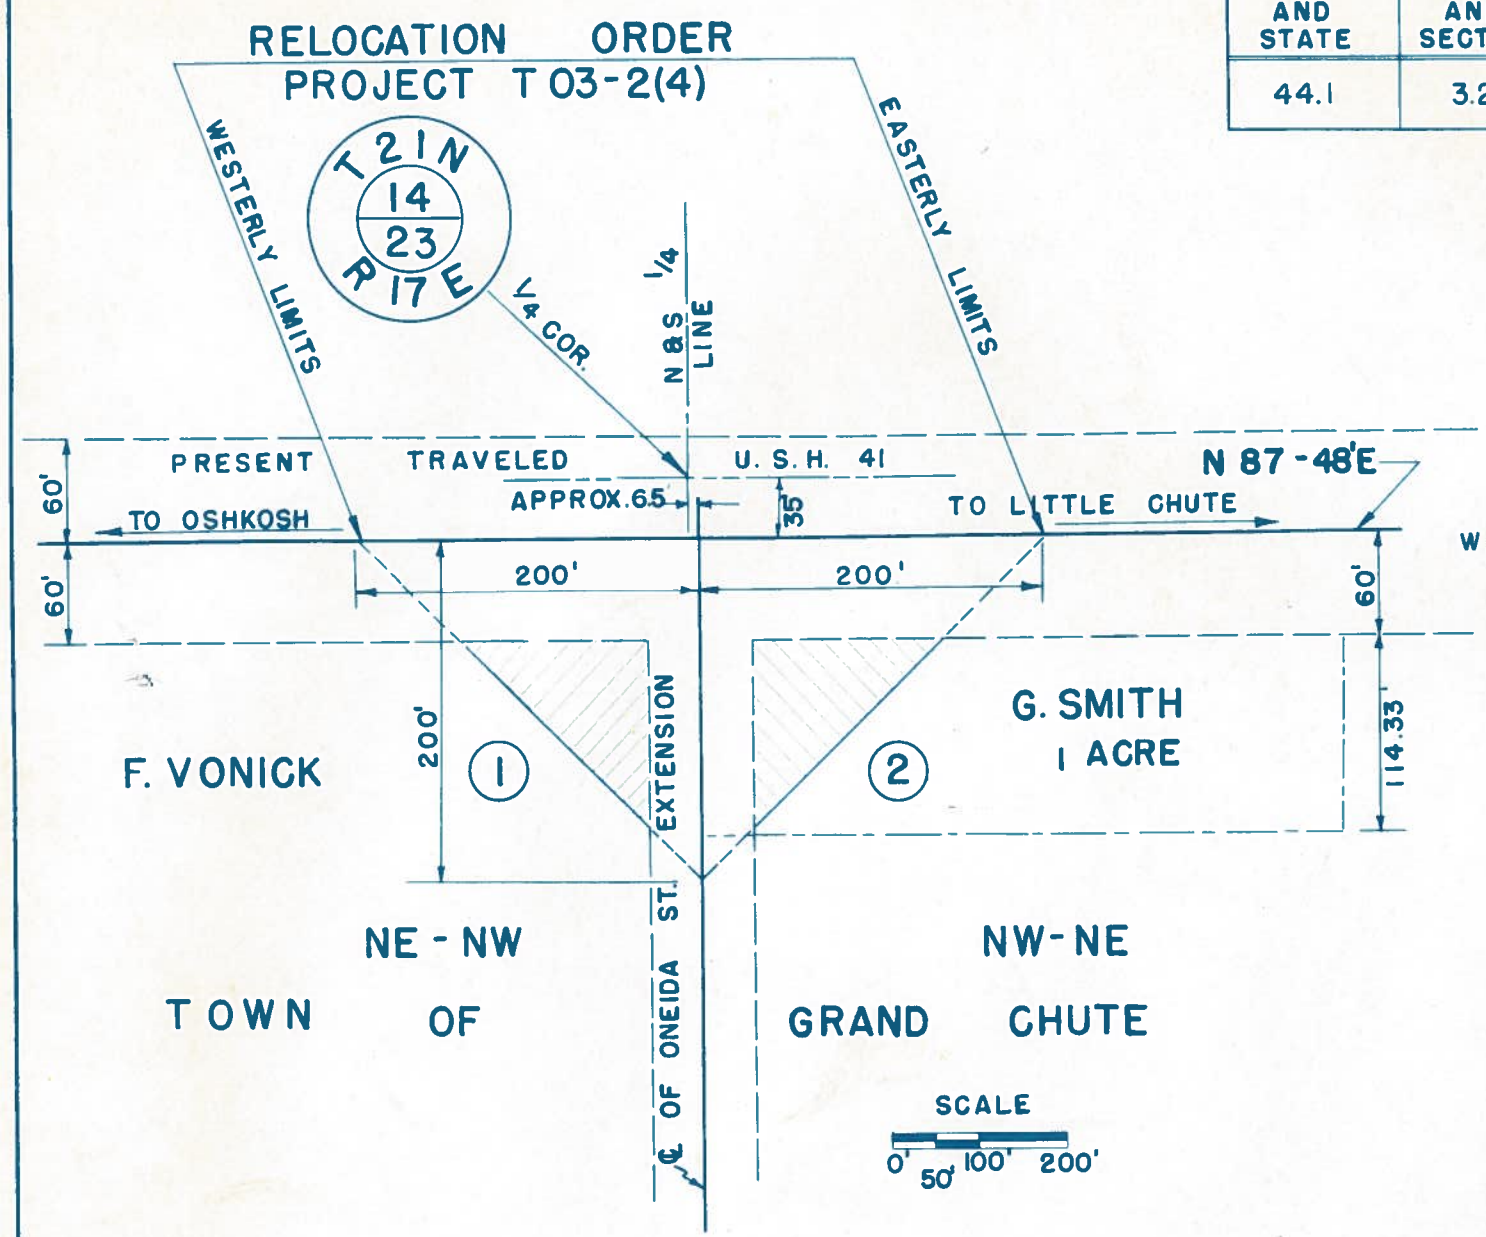

SCHEDULE OF LAND AND INTEREST REQUIRED				
NO	OWNER	ACRE'S REQ'D	RODS OF FENCING TO MOVE	INTEREST REQUIRED
1	F. VONICK	0.15	10	HIGHWAY EASEMENT
2	G. SMITH	0.14	10	" "

STATE HIGHWAY COMMISSION OF WISCONSIN
 PLAT OF RIGHT OF WAY REQUIRED
 PROJECT T 03-2 (4)
 APPLETON-LITTLE CHUTE ROAD-(ONEIDA ST. INTERSECTION)
 U.S.H. 41 OUTAGAMIE COUNTY

NOV. 27, 1948
 DATED MAR. 25, 1948