


NO.	OWNER	ADDRESS	ACRES REQD.	LOCATION OF PARCEL	RDS. FENCING REQ'D.	
					TO MOVE	TO BUILD
1	J. A. BAUM		0.78	SW-SW SEC 14-21-17	32	
2	R. V. ROHM		2.86	NW 2-NW " 23-21-17	93	
3	ED. BURKE		0.21	NE-1-W " " "	8	
4	R. W. MILLER		0.53	NE-NW " " "	20	
5	ANNA K. OENKE		0.60	NE-NW " " "	23	
6	F. F. LONCK		0.52	NE-NW " " "	20	
7	HENRY GREINER		4.18	N 1/2-NE " " "	155	
8	CHAS. KESTING		4.60	N 1/2-NW " 24 " "	154	
9	JOHN P. LAUX		5.78	N 1/2-NE " " "	190	
10	J. TIMMERS		0.32	SE-SE " 13 " "	20	
11	J. M. BEHLE		1.17	SW-SW " 18-21-18	16	
12	OUTAGAMIE COUNTY		3.76	NW-NW " 19 " "	56	
13	RAY BISSING		1.66	S 1/2-SW " 18 " "	130	
14	WM. WEYENBERG		0.93	NE-NW " 19 " "	60	
15	NICK HEITPAS		0.86	LOT 5-6-7 OF ROWES SUBN. " " "	60	
16	JOS. BROCHMAN		0.80	S 1/2-SE " 18 " "	89	
17	HENRY WEYENBERG		4.57	LOTS 1-2-3-4 OF ROWES SUBN. " 19 " " NW-NW-SEC 20-21-18	173	
18	MIKE KLEIN, ET-AL		0.07	SE-SE " 18 " "	13	
19	J. P. SCHUMACHER		3.42	NE-NW " 20 " " NW-NE " " " "	16	
20	T. VANDEN HEUVEL		4.44	N 1/2-NE " " " NW-NW " 21 " "	-	
21	JOS. SANDERFOOT		1.01	NW-NW " 21 " "	18	
22	JOHN HUITING		0.19	LOT 3, BLK 56 ASSESSOR'S PLAT OF LITTLE CHUTE	7	
23	JOHN HEITPAS		0.84	" " " " " " " " " " " "	31	
24	P. G. JANSSEN		0.32	" 2 " " " " " " " " " "	-	
25	MARY VAN LANKVELDT		0.75	" 7 " " " " " " " " " "	24	
26	HENRY WEYENBERG, EST.		2.13	UNPLAT'D " 53 " " " " " " " " " "	97	
27	HENRY WINIUS		2.54	" " 52 " " " " " " " " " "	72	
28	HATTIE VAN HANDEL		0.75	SE-SE, SEC. 16-21-18 " " " " " " " " " "	31	
29	JENNY HENDRICKS		1.62	LOTS 4 & 5, BLK 59 " " " " " " " " " "	40	
30	JOHN BIES		1.25	" 2 & 3, " " " " " " " " " "	-	
31	HENRY JLOUDEMAN		1.45	SW-SW-SEC 15-21-18, & LOT 1, BLK 59 " " " " " " " " " "	34	
32	C. DE BRUIN		0.44	SE-SW " " " " " " " " " "	18	
13-A	G. BROOKS		0.28	SW-SE " 8 " "	0	
2-A	H. ZIEGLER		0.21	NE-NW " 23-21-17	8	

OO-8A

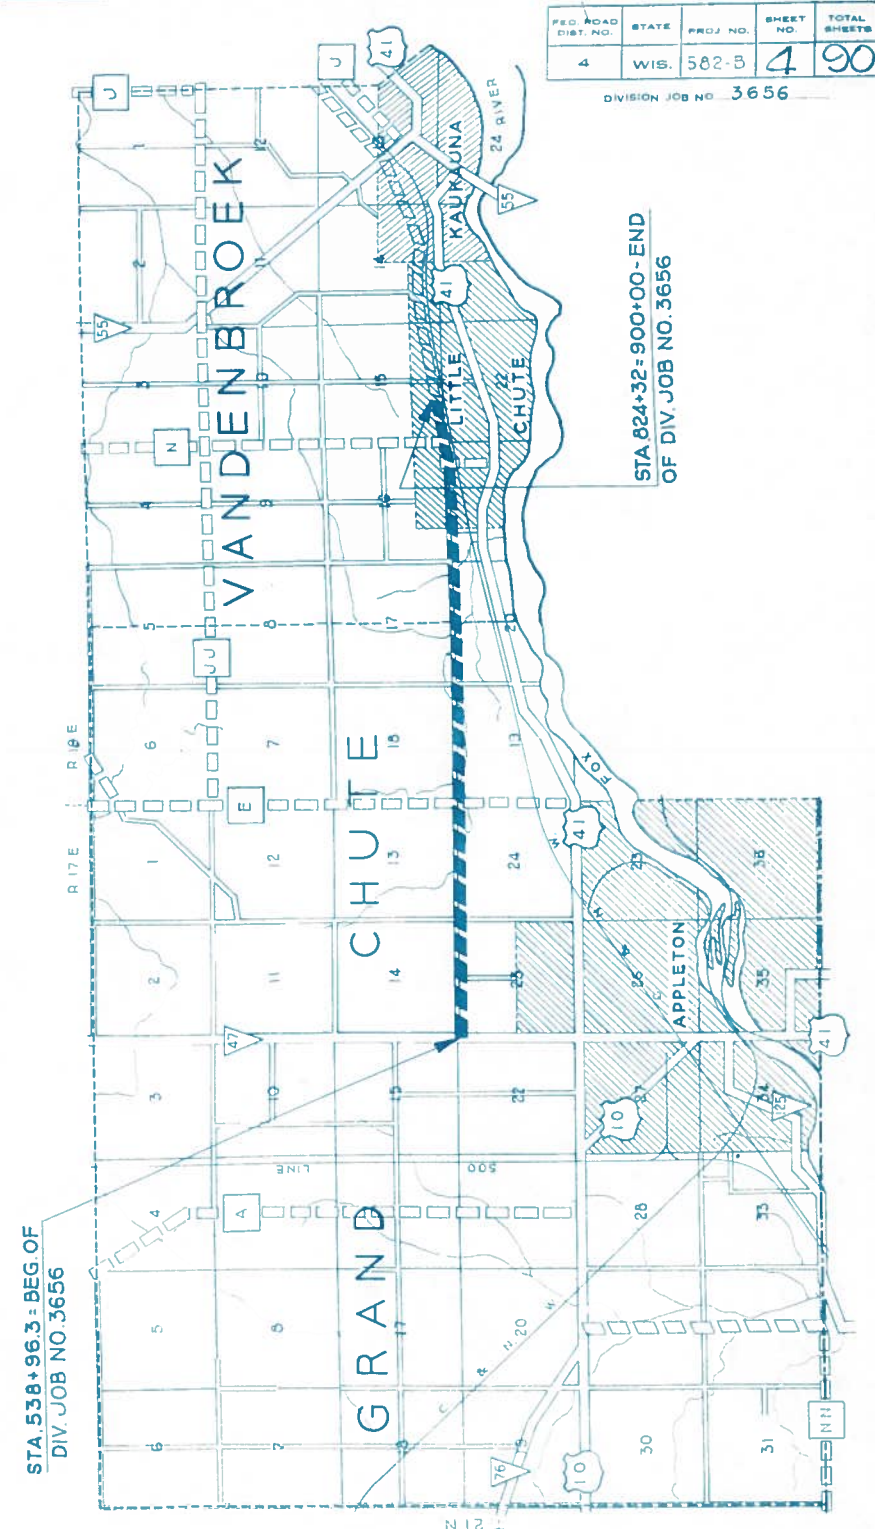

STA. 538+96.3 - BEG. OF
DIV. JOB NO. 3656


FED. ROAD DIST. NO.	STATE	PROJ. NO.	SHEET NO.	TOTAL SHEETS
4	WIS.	582-B	4	90

STA 824+32-900+00- END
OF DIV. JOB NO. 3656

LOCATION SKETCH
SCALE
1 MILE

REVISED MARCH 2, 1936

PLAT OF RIGHT OF WAY REQUIRED
DIVISION JOB NO. 3656
APPLETON - LITTLE CHUTE ROAD
U.S.H.NO. 41 OUTAGAMIE COUNTY
SCALE

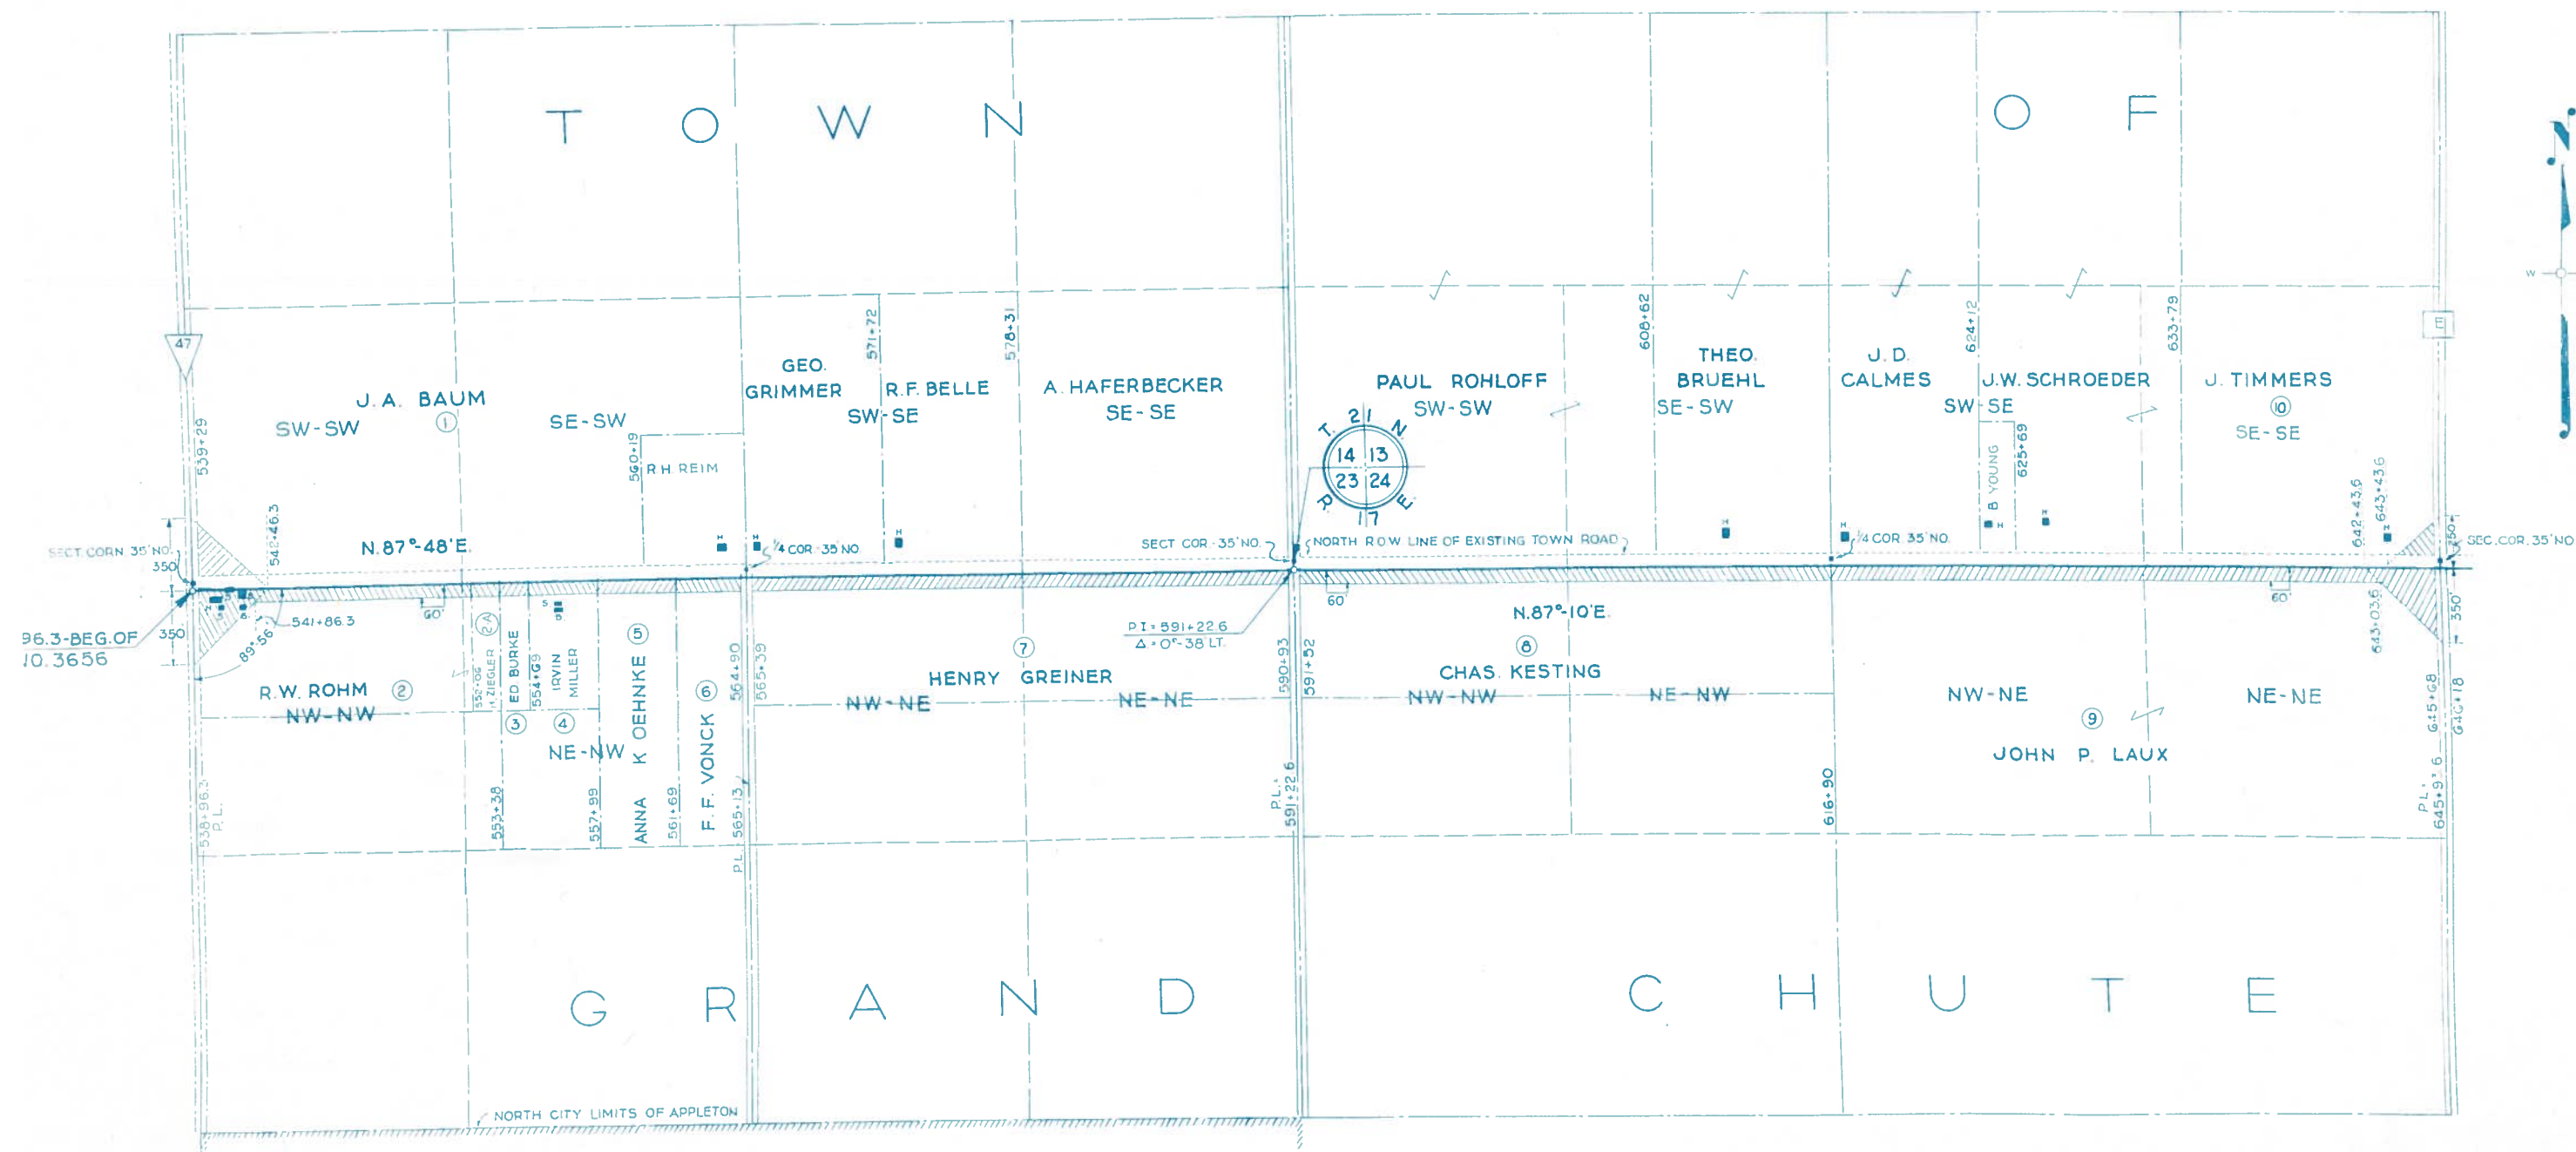

REVISED MARCH 2, 1936

PLAT OF RIGHT OF WAY REQUIRED
DIVISION JOB NO. 3656

APPLETON - LITTLE CHUTE
U.S.H. NO. 41 OUTAGAMIE


ROAD
COUNTY

SCALE



FED. ROAD DIST. NO.	STATE	PROJ. NO.	SHEET NO.	TOTAL SHEETS
4	WISC.	582 B	6	90

DIVISION JOB NO. 3656

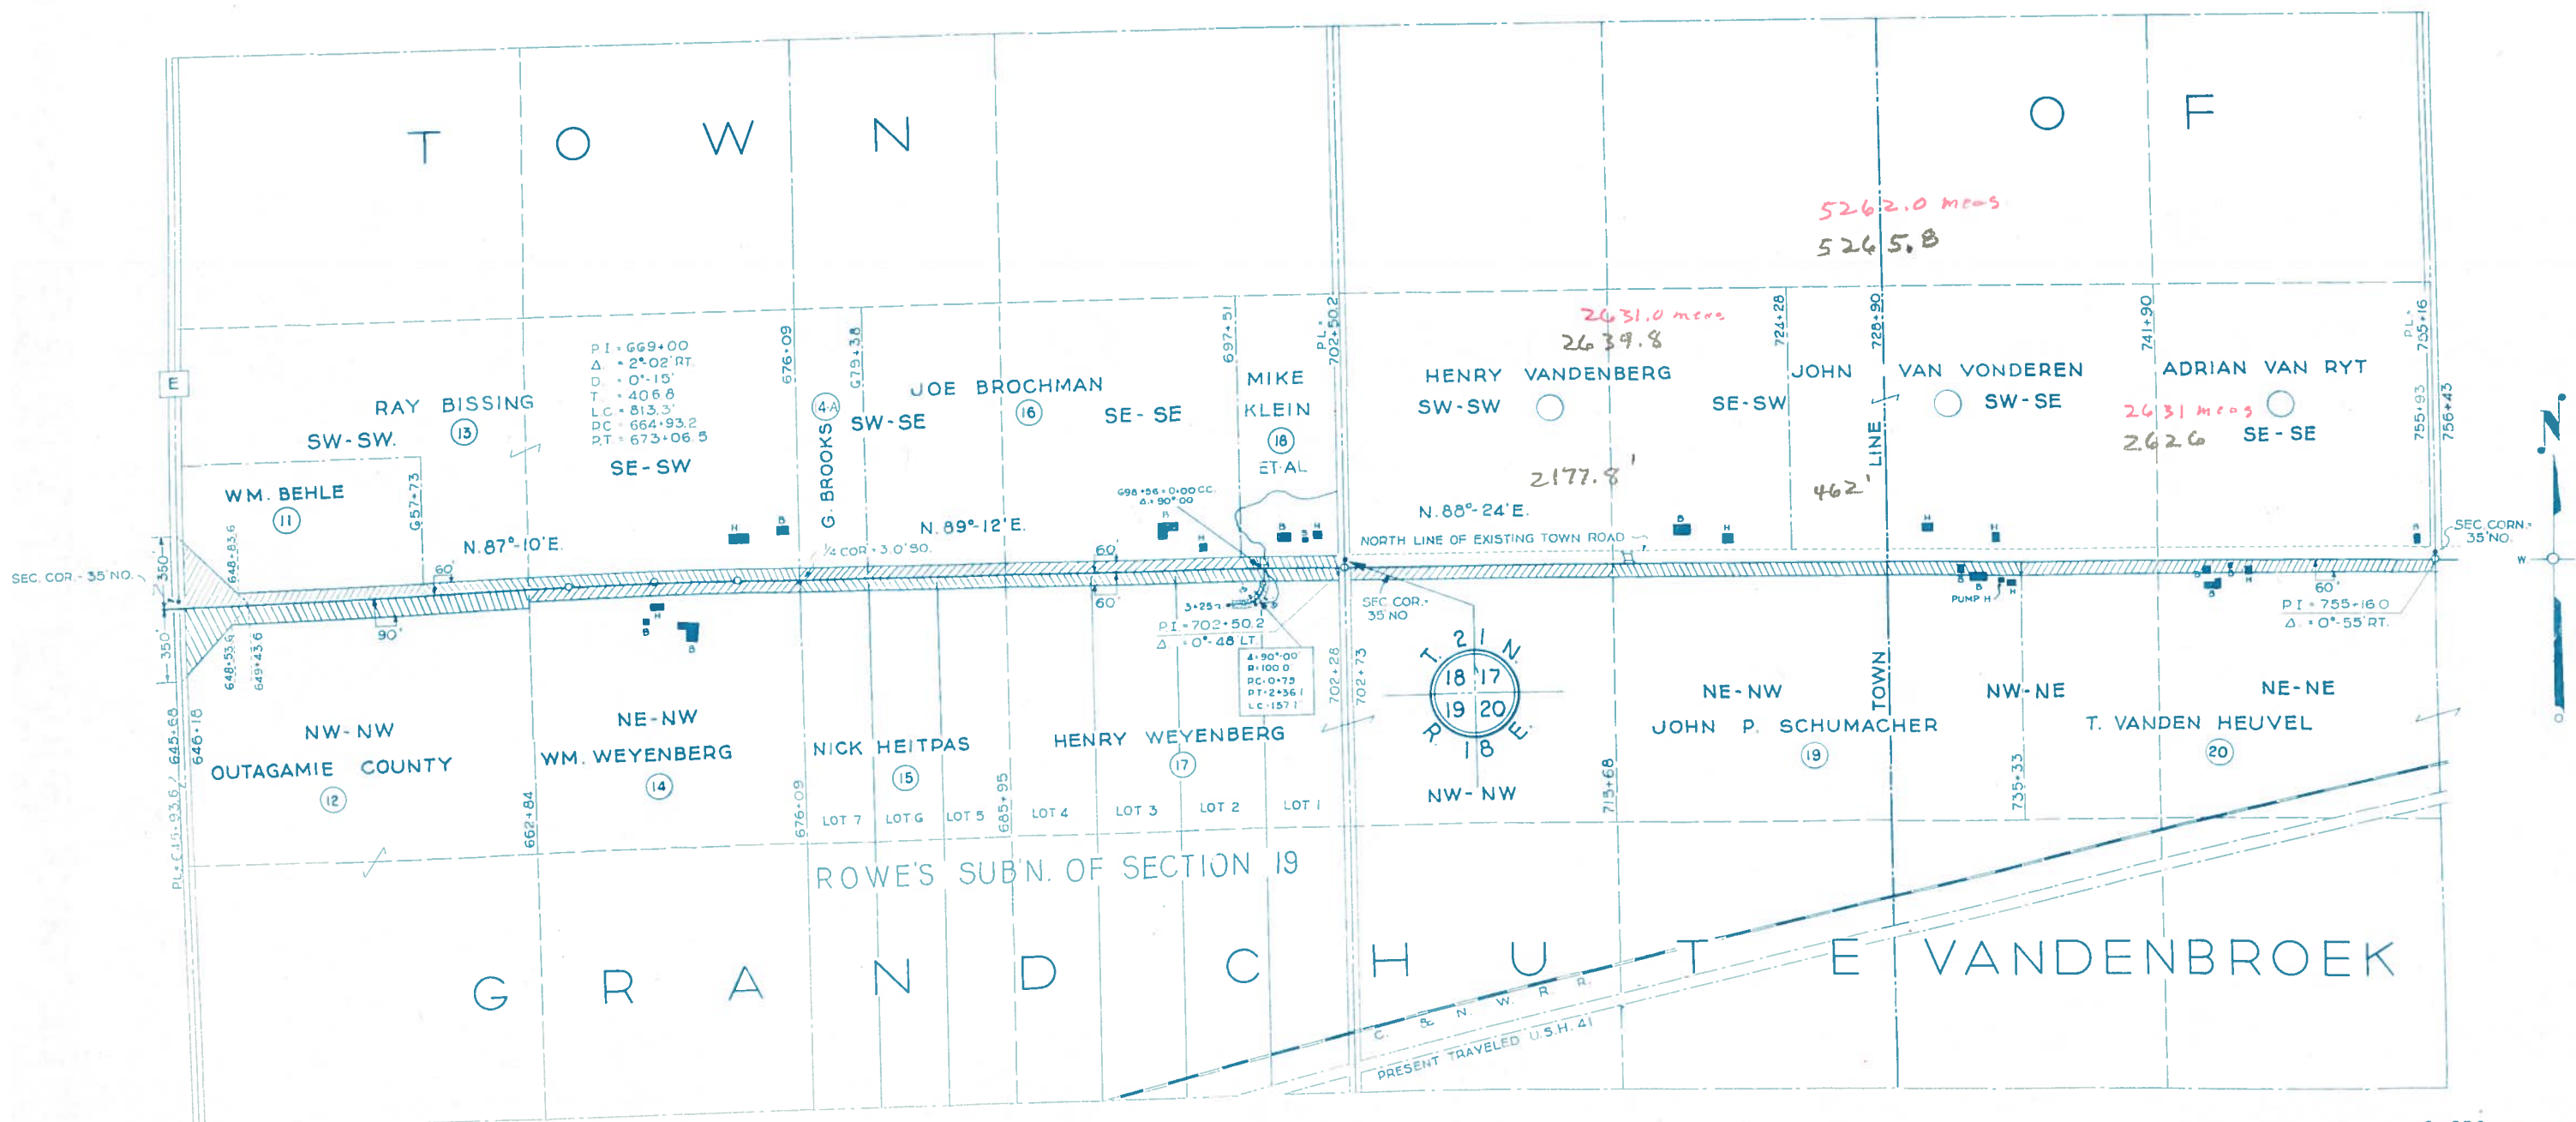


REVISED MARCH 2, 1936

PLAT OF RIGHT OF WAY REQUIRED
DIVISION JOB NO. 3656

APPLETON - LITTLE CHUTE ROAD
U.S. H.NO. 41 OUTAGAMIE COUNTY

SCALE
0 400 600

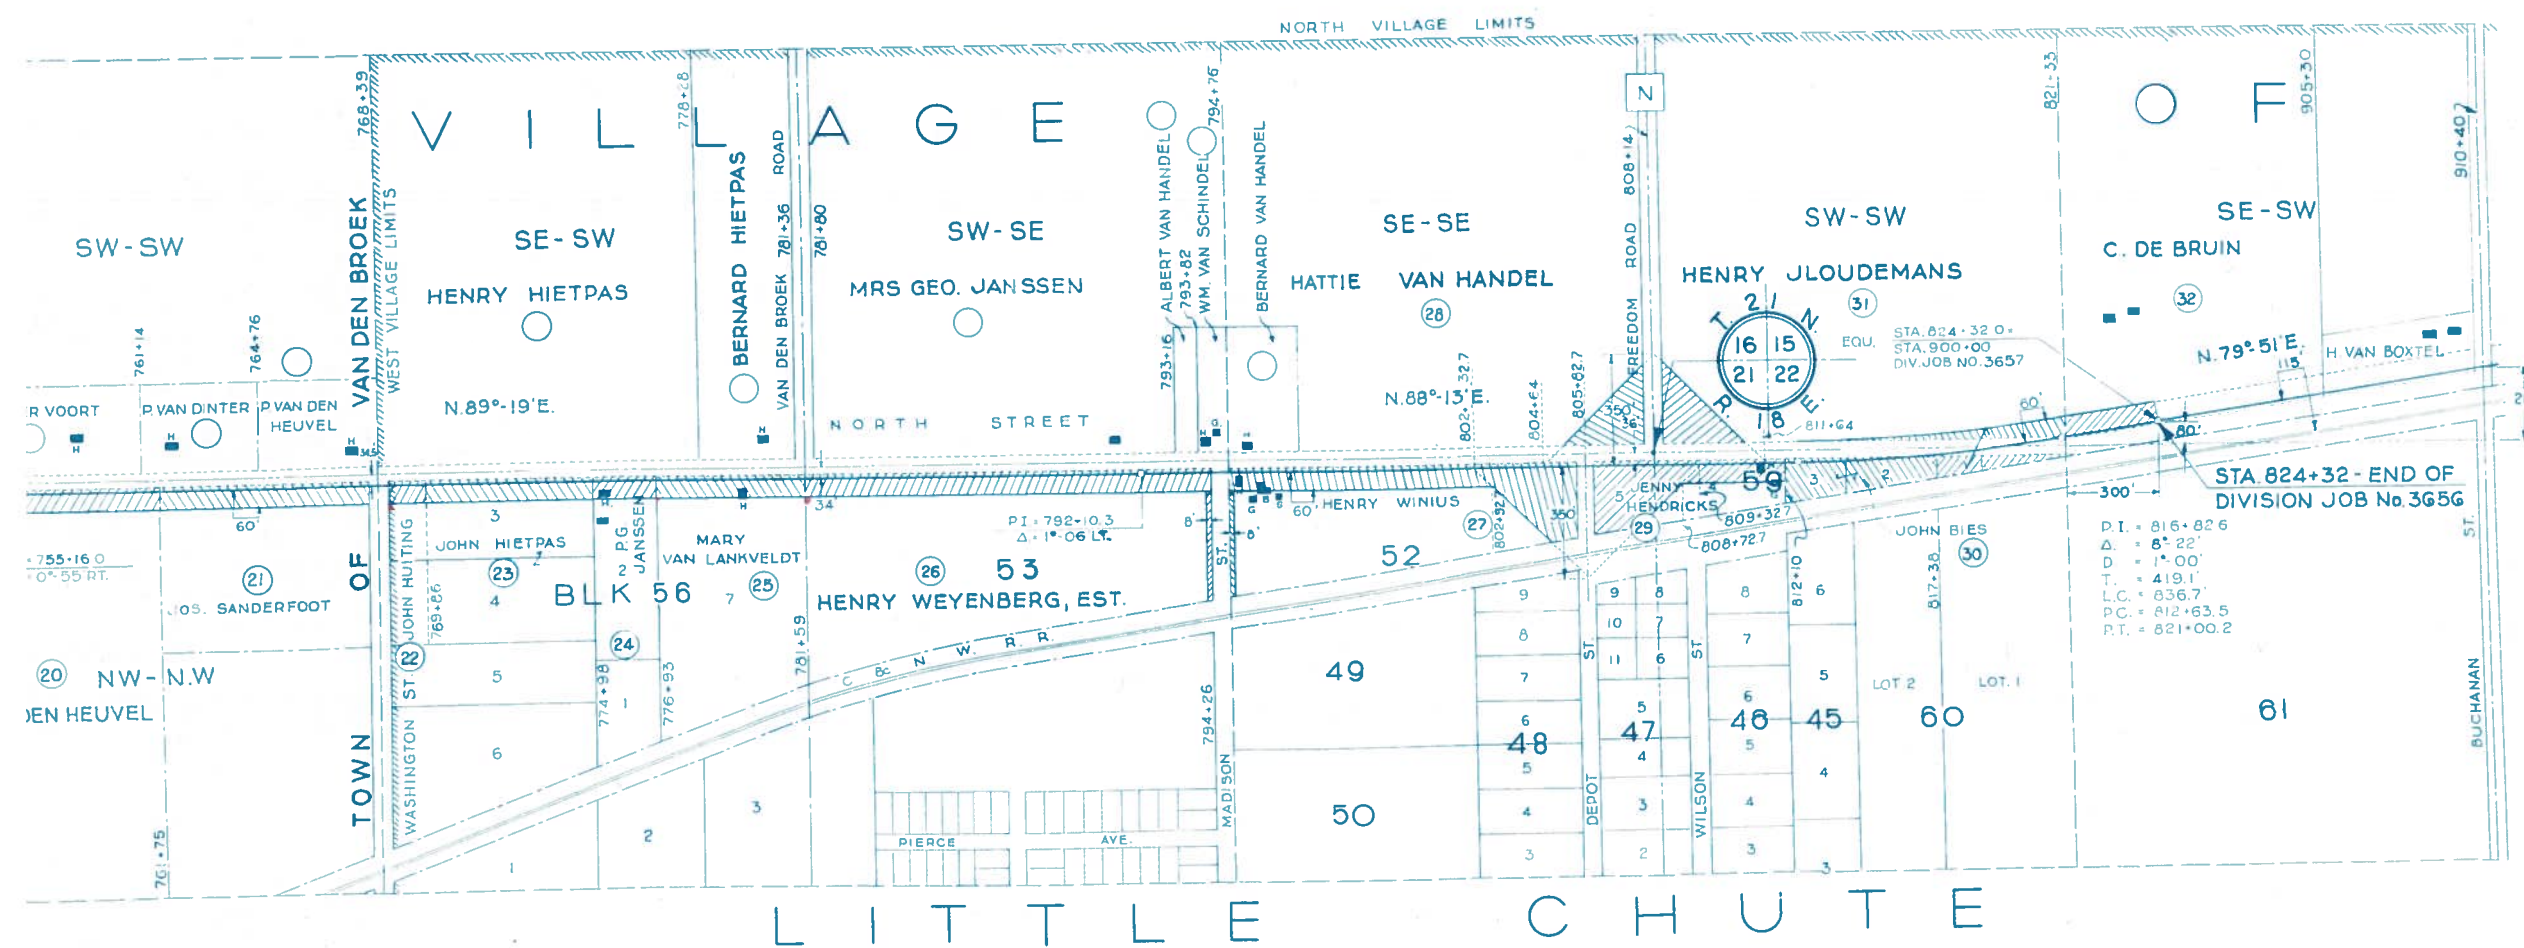

REVISED MARCH 2, 1932

PLAT OF RIGHT OF WAY REQUIRED
DIVISION JOB NO. 3656

APPLETON - LITTLE CHUTE ROAD
U.S.H.NO. 41 OUTAGAMIE COUNTY

SCALE

