



OUTAGAMIE COUNTY  
HIGHWAY DEPARTMENT  
RIGHT OF WAY RE-MONUMENTATION  
**CTH "G"**

MAINLINE DR - CTH "Y"

OUTAGAMIE COUNTY, WISCONSIN

TOWN OF SEYMOUR & CITY OF SEYMOUR

CONVENTIONAL SYMBOLS


|                              |      |                                   |  |
|------------------------------|------|-----------------------------------|--|
| CENTER LINE                  | ---  | SECTION CORNER                    |  |
| SECTION LINE                 | ---  |                                   |  |
| QUARTER LINE                 | ---  | EXISTING MONUMENT NUMBER          |  |
| SIXTEENTH LINE               | ---  | R/W BOUNDARY POINT NUMBER         |  |
| NEW REFERENCE LINE           | ---  | R/W MONUMENT SET                  |  |
| NEW R/W LINE                 | ---  | FOUND IRON PIPE                   |  |
| EXISTING R/W LINE            | ---  | FOUND IRON ROD                    |  |
| PROPERTY LINE                | ---  | NATIONAL GEODETIC SURVEY MONUMENT |  |
| LOT, TIE & OTHER MINOR LINES | ---  |                                   |  |
| CORPORATE LIMITS             | //// | BUILDING                          |  |

CONVENTIONAL ABBREVIATIONS

|                            |       |                         |        |
|----------------------------|-------|-------------------------|--------|
| ACCESS RIGHTS              | AR    | POINT OF COMPOUND CURVE | PCC    |
| ACRES                      | AC    | POINT OF INTERSECTION   | PI     |
| AHEAD                      | AH    | PROPERTY LINE           | PL     |
| ALUMINUM                   | ALUM  | RECORDED AS             | (100') |
| AND OTHERS                 | ET AL | REFERENCE LINE          | R/L    |
| BACK                       | BK    | REMAINING               | REM    |
| BLOCK                      | BLK   | RIGHT                   | RT     |
| CENTERLINE                 | C/L   | RIGHT OF WAY            | R/W    |
| CERTIFIED SURVEY MAP       | CSM   | SECTION                 | SEC    |
| CONCRETE                   | CONC  | SEPTIC VENT             | SEPV   |
| COUNTY                     | CO    | SQUARE FEET             | SF     |
| COUNTY TRUNK HIGHWAY       | CTH   | STATE TRUNK HIGHWAY     | STH    |
| DISTANCE                   | DIST  | STATION                 | STA    |
| CORNER                     | COR   | SUBDIVISION             | SUBD   |
| DOCUMENT NUMBER            | DOC   | TANGENT                 | TAN    |
| EASEMENT                   | EASE  | TELEPHONE PEDESTAL      | TP     |
| EXISTING                   | EX    | TEMPORARY LIMITED       | TLE    |
| GAS VALVE                  | GV    | EASEMENT                |        |
| GRID NORTH                 | GN    | TRANSPORTATION PROJECT  | TPP    |
| HIGHWAY EASEMENT           | HE    | PLAT                    |        |
| IDENTIFICATION             | ID    | UNITED STATES HIGHWAY   | USH    |
| LAND CONTRACT              | LC    | VOLUME                  | V      |
| LEFT                       | LT    |                         |        |
| MONUMENT                   | MON   |                         |        |
| NATIONAL GEODETIC SURVEY   | NGS   |                         |        |
| NUMBER                     | NO    |                         |        |
| OUTLOT                     | OL    |                         |        |
| PAGE                       | P     |                         |        |
| POINT OF TANGENCY          | PT    |                         |        |
| PERMANENT LIMITED EASEMENT | PLE   |                         |        |
| POINT OF BEGINNING         | POB   |                         |        |
| POINT OF CURVATURE         | PC    |                         |        |

CURVE DATA

|                        |     |
|------------------------|-----|
| LONG CHORD             | LC  |
| LONG CHORD BEARING     | LCB |
| RADIUS                 | R   |
| DEGREE OF CURVE        | D   |
| CENTRAL ANGLE OR DELTA | Δ   |
| LENGTH OF CURVE        | L   |
| TANGENT                | T   |
| DIRECTION AHEAD        | DA  |
| DIRECTION BACK         | DB  |

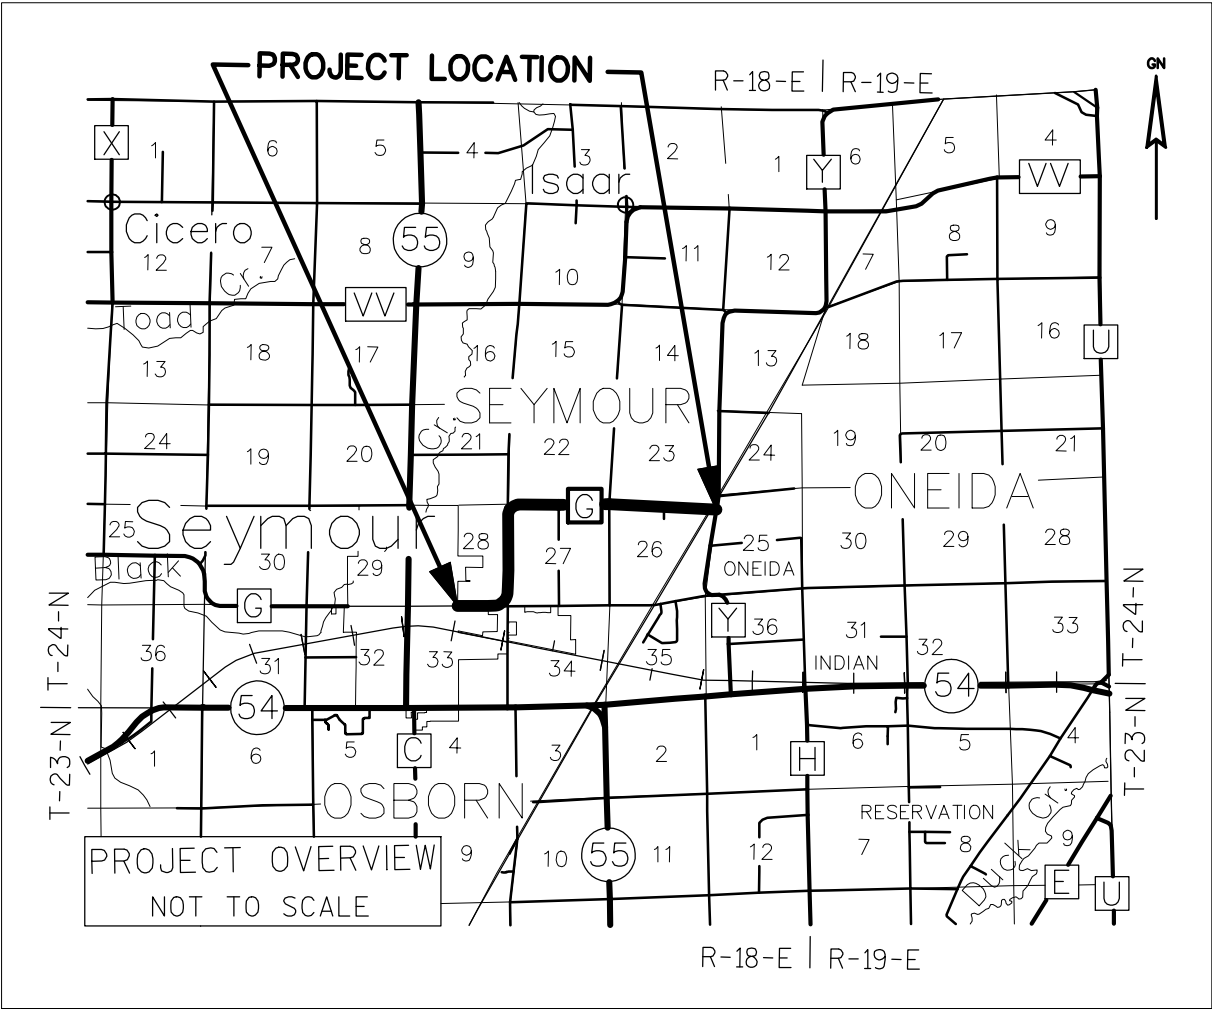

NOTES:

POSITIONS SHOWN ON THIS PLAN ARE WISCONSIN COUNTY COORDINATES, OUTAGAMIE COUNTY, NAD83 (1991), IN U.S. SURVEY FEET. VALUES ARE GRID COORDINATES, GRID BEARINGS, AND GRID DISTANCES. GRID DISTANCES MAY BE USED AS GROUND DISTANCES.

ALL NEW RIGHT-OF-WAY MONUMENTS WILL BE TYPE 2 (TYPICALLY 1" I.D. X 24" IRON PIPE), UNLESS OTHERWISE NOTED, AND WILL BE PLACED PRIOR TO THE COMPLETION OF THE PROJECT.

ALL RIGHT-OF-WAY LINES DEPICTED ARE INTENDED TO RE-ESTABLISH EXISTING RIGHT-OF-WAY LINES AS DETERMINED FROM PREVIOUS PROJECTS, OTHER RECORDED DOCUMENTS, OR FROM CENTERLINE OF EXISTING PAVEMENTS.

PROPERTY LINES SHOWN ON THIS PLAN ARE DRAWN FROM DATA DERIVED FROM MAPS AND DOCUMENTS OF PUBLIC RECORD AND/OR EXISTING OCCUPATIONAL LINES. THIS PLAN MAY NOT BE A TRUE REPRESENTATION OF EXISTING PROPERTY LINES, EXCLUDING RIGHT-OF-WAY, AND SHOULD NOT BE USED AS A SUBSTITUTE FOR AN ACCURATE FIELD SURVEY.

EXISTING HIGHWAY RIGHT-OF-WAY SHOWN HEREIN IS BASED ON THE FOLLOWING POINTS OF REFERENCE:

- C.T.H. "G" - WISDOT RIGHT-OF-WAY PLAT (SEYMOUR - C.T.H. "Y") PROJECT S 1253 (7)
- C.T.H. "G" - M & E RIGHT-OF-WAY PLAT (VAN DEN HEUVEL RD - ISAAR RD) 1995
- C.T.H. "G" - COUNTY RIGHT-OF-WAY PLAT (2 MILES WEST OF C.T.H. "Y") PROJECT #27 1948



KOLBY SCHERTZ  
PRINTED NAME  
4/23/2014  
DATE

**QUEST**  
Civil Engineers, LLC

2701 Larsen Road, Suite 123  
Green Bay, WI 54303  
Office: 920-309-3318  
Fax: 920-496-6009

G-22

RIGHT OF WAY MONUMENTATION PROJECT - C.T.H. "G"

C.T.H. "G" - (MAINLINE DR - C.T.H. "Y") OUTAGAMIE COUNTY



| R/W COORDINATE TABLE |            |            |  |
|----------------------|------------|------------|--|
| Point #              | Y          | X          |  |
| 500                  | 654606.405 | 849979.979 |  |
| 501                  | 654601.766 | 850302.446 |  |
| 502                  | 654518.512 | 850354.259 |  |
| 503                  | 654597.127 | 850624.912 |  |
| 504                  | 654592.595 | 850939.914 |  |
| 505                  | 654510.104 | 850938.727 |  |
| 506                  | 654505.456 | 851261.765 |  |
| 507                  | 654504.507 | 851327.761 |  |
| 508                  | 654588.063 | 851254.916 |  |
| 509                  | 654584.460 | 851505.379 |  |
| 510                  | 654501.969 | 851504.193 |  |
| 511                  | 654581.039 | 851743.174 |  |
| 512                  | 654635.901 | 852041.497 |  |
| 513                  | 654496.292 | 851898.778 |  |
| 514                  | 654504.540 | 851898.978 |  |
| 515                  | 654499.937 | 852218.960 |  |
| 516                  | 654495.488 | 852528.176 |  |
| 517                  | 654494.546 | 852594.172 |  |
| 518                  | 654560.532 | 852595.669 |  |
| 519                  | 654952.854 | 852604.274 |  |
| 520                  | 654800.702 | 852296.148 |  |
| 521                  | 655050.376 | 852468.396 |  |
| 522                  | 655346.949 | 852532.042 |  |
| 523                  | 655345.176 | 852612.879 |  |
| 524                  | 655595.033 | 852618.359 |  |
| 525                  | 655596.553 | 852535.823 |  |
| 527                  | 655844.891 | 852623.839 |  |

| EXISTING MONUMENTS |            |            |               |
|--------------------|------------|------------|---------------|
| Point #            | Y          | X          | DESCRIPTION   |
| 200                | 654164.122 | 849992.660 | IR 3/4"       |
| 202                | 654536.207 | 849753.951 | IR 3/4" W/CAP |
| 205                | 654603.002 | 849711.817 | IR 3/4"       |
| 206                | 654600.770 | 849831.779 | IR 3/4"       |
| 207                | 654599.245 | 849913.720 | IR 3/4"       |
| 208                | 654738.583 | 849984.152 | IR 3/4"       |
| 209                | 654523.585 | 850001.644 | IR 3/4"       |
| 210                | 654514.636 | 850623.651 | IR 3/4"       |
| 214                | 655846.158 | 852539.604 | IR 3/4"       |

SW-SE  
SEC-28

TOWN

SE-SE  
SEC-28

SW-SW  
SEC-27

C.T.H. "G" R/L CURVE DATA  
CURVE C1  
PI: Y = 654528.021  
X = 852560.892  
Δ = 89°57'23"  
D = 6°59'44"  
T = 818.40'  
L = 1285.89'  
R = 819.02'  
LC = 1157.83'  
LCB = N45°50'46"E  
PC: Y = 654539.794  
X = 851742.580  
PT: Y = 655346.324  
X = 852573.288

BEGIN PROJECT P.I.  
FND HARRISON MONUMENT

County Coordinates  
Y = 654565.644  
X = 849945.676

FND 1" IRON PIPE  
County Coordinates  
Y = 654528.006  
X = 852561.948

**QUEST**  
Civil Engineers, LLC

2701 Larsen Road, Suite 123  
Green Bay, WI 54303  
Office: 920-309-3318  
Fax: 920-496-6009

RIGHT OF WAY MONUMENTATION PROJECT - C.T.H. "G"

C.T.H. "G" - (MAINLINE DR - C.T.H. "Y") OUTAGAMIE COUNTY

SE-NE  
SEC-28

NE-SE  
SEC-28


SW-NW  
SEC-27

NW-SW  
SEC-27

TOWN


OF

SEYMOUR

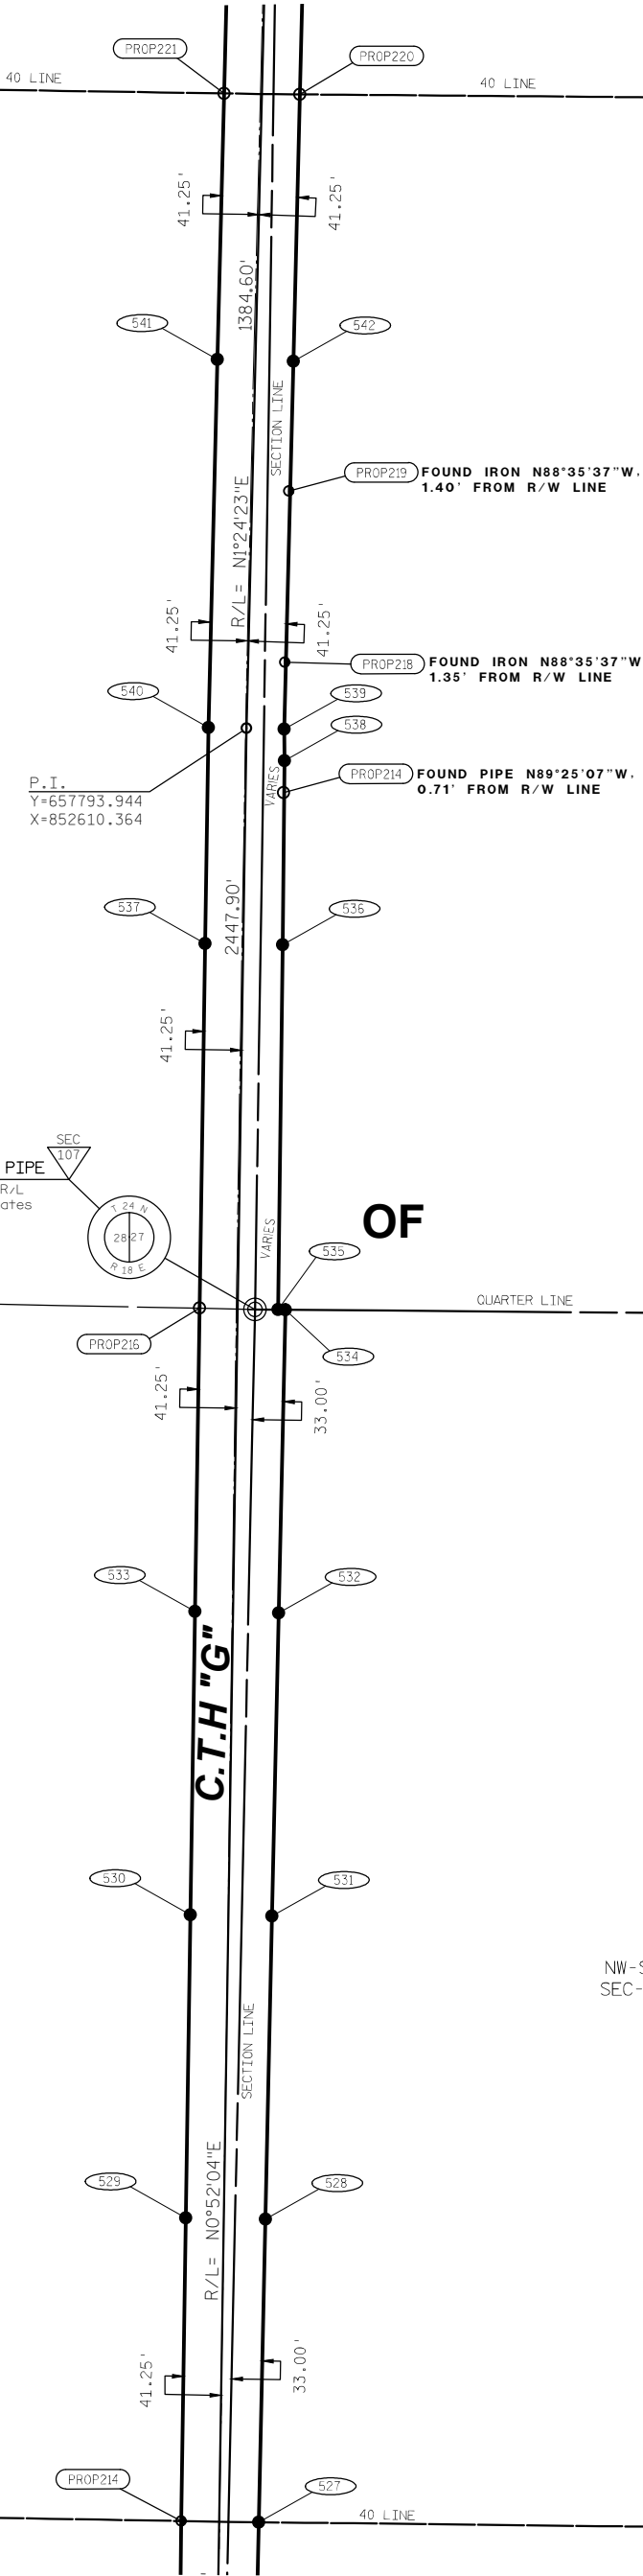

| R/W COORDINATE TABLE |            |            |
|----------------------|------------|------------|
| Point #              | Y          | X          |
| 527                  | 655844.891 | 852623.839 |
| 528                  | 656174.229 | 852631.063 |
| 529                  | 656175.558 | 852544.594 |
| 530                  | 656504.957 | 852549.584 |
| 531                  | 656503.567 | 852638.286 |
| 532                  | 656832.905 | 852645.509 |
| 533                  | 656834.357 | 852554.573 |
| 534                  | 657162.244 | 852652.733 |
| 535                  | 657162.313 | 852644.801 |
| 536                  | 657558.820 | 852649.807 |
| 537                  | 657560.096 | 852565.567 |
| 538                  | 657758.812 | 852651.836 |
| 539                  | 657792.932 | 852651.601 |
| 540                  | 657794.763 | 852569.121 |
| 541                  | 658194.642 | 852578.939 |
| 542                  | 658192.617 | 852661.414 |

| EXISTING MONUMENTS |            |            |             |
|--------------------|------------|------------|-------------|
| Point #            | Y          | X          | DESCRIPTION |
| 214                | 655846.158 | 852539.604 | IR 3/4"     |
| 216                | 657164.037 | 852559.567 | IP 1"       |
| 217                | 657724.219 | 852650.774 | IP 1"       |
| 218                | 657865.686 | 852652.041 | IR 3/4"     |
| 219                | 658051.641 | 852656.558 | IR 3/4"     |
| 220                | 658482.708 | 852668.537 | IP 1"       |
| 221                | 658483.778 | 852586.038 | IP 1"       |

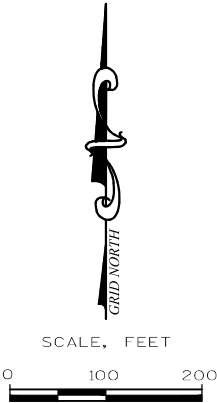

QUEST

Civil Engineers, LLC

2701 Larsen Road, Suite 123


Green Bay, WI 54303

Office: 920-309-3318

Fax: 920-496-6009

RIGHT OF WAY MONUMENTATION PROJECT - C.T.H. "G"


C.T.H. "G" - (MAINLINE DR - C.T.H. "Y") OUTAGAMIE COUNTY

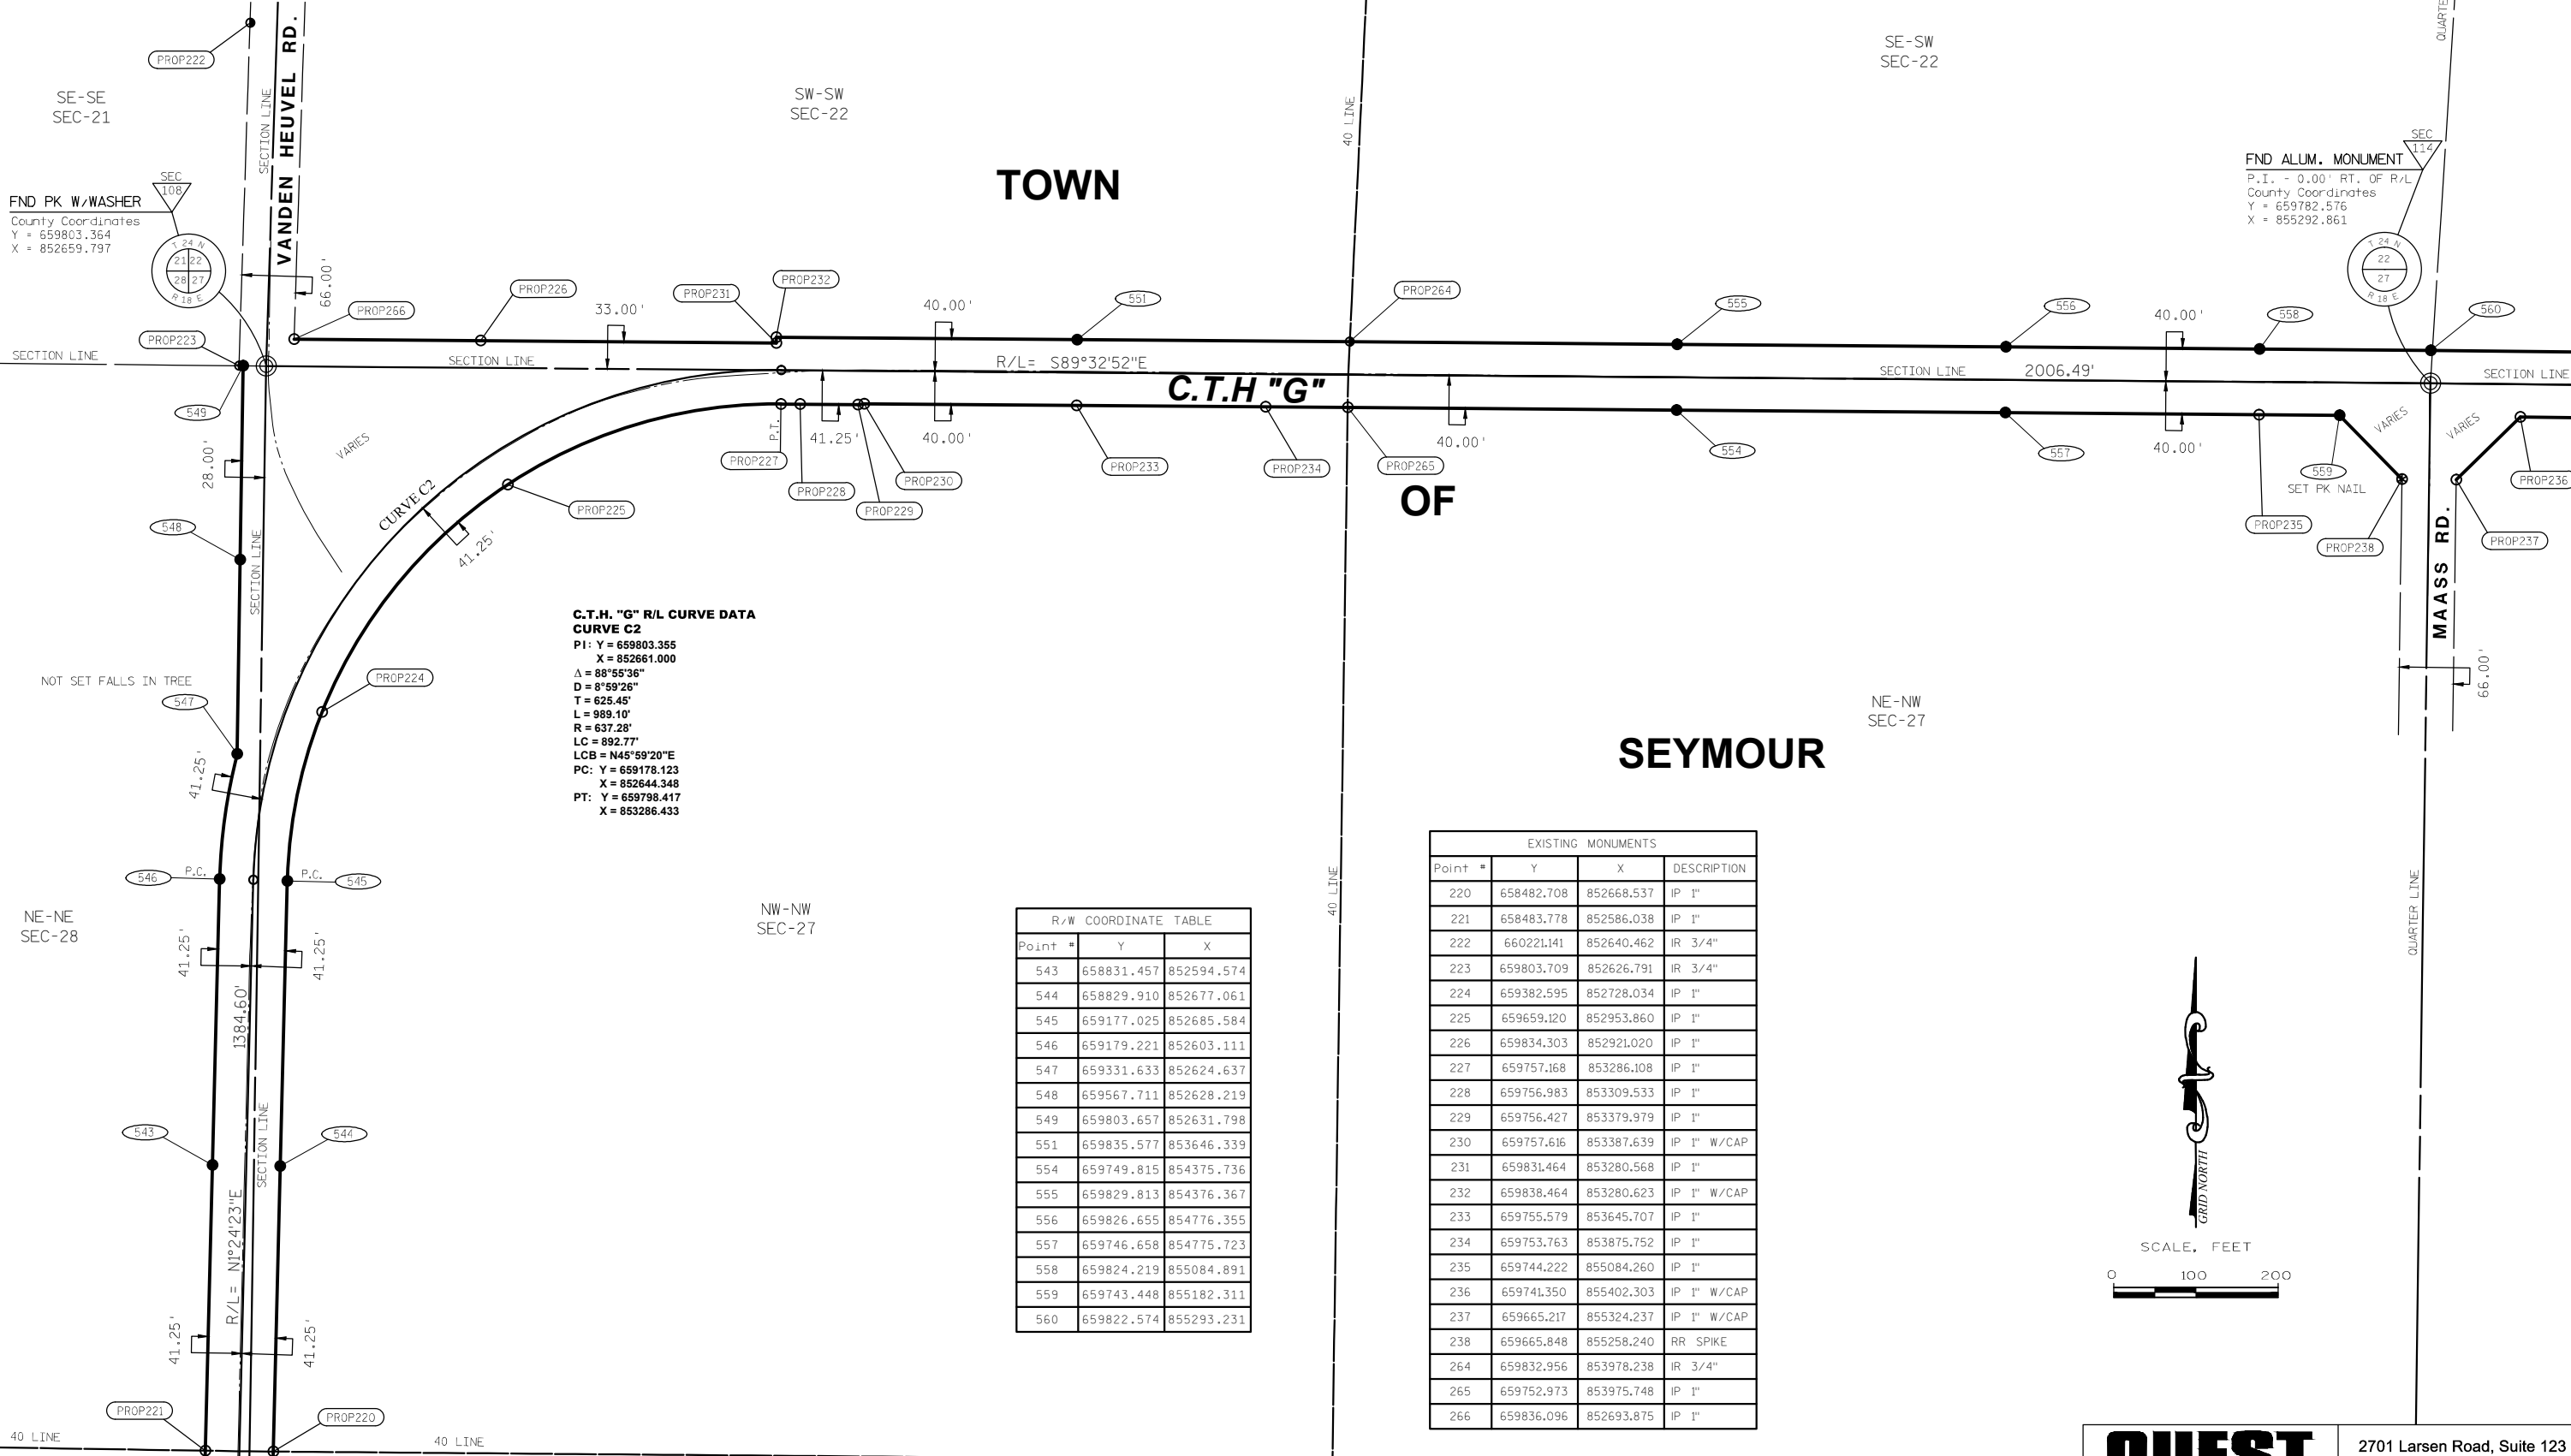

**C.T.H. "G" R/L CURVE DATA**  
**CURVE C2**  
PI: Y = 659803.355  
X = 852661.000  
Δ = 88°55'36"  
D = 8°59'26"  
T = 625.45'  
L = 989.10'  
R = 637.28'  
LC = 892.77'  
LCB = N45°59'20"E  
PC: Y = 659178.123  
X = 852644.348  
PT: Y = 659798.417  
X = 853286.433

| R/W COORDINATE TABLE |            |            |
|----------------------|------------|------------|
| Point #              | Y          | X          |
| 543                  | 658831.457 | 852594.574 |
| 544                  | 658829.910 | 852677.061 |
| 545                  | 659177.025 | 852685.584 |
| 546                  | 659179.221 | 852603.111 |
| 547                  | 659331.633 | 852624.637 |
| 548                  | 659567.711 | 852628.219 |
| 549                  | 659803.657 | 852631.798 |
| 551                  | 659835.577 | 853646.339 |
| 554                  | 659749.815 | 854375.736 |
| 555                  | 659829.813 | 854376.367 |
| 556                  | 659826.655 | 854776.355 |
| 557                  | 659746.658 | 854775.723 |
| 558                  | 659824.219 | 855084.891 |
| 559                  | 659743.448 | 855182.311 |
| 560                  | 659822.574 | 855293.231 |

| EXISTING MONUMENTS |            |            |             |
|--------------------|------------|------------|-------------|
| Point #            | Y          | X          | DESCRIPTION |
| 220                | 658482.708 | 852668.537 | IP 1"       |
| 221                | 658483.778 | 852586.038 | IP 1"       |
| 222                | 660221.141 | 852640.462 | IR 3/4"     |
| 223                | 659803.709 | 852626.791 | IR 3/4"     |
| 224                | 659382.595 | 852728.034 | IP 1"       |
| 225                | 659659.120 | 852953.860 | IP 1"       |
| 226                | 659834.303 | 852921.020 | IP 1"       |
| 227                | 659757.168 | 853286.108 | IP 1"       |
| 228                | 659756.983 | 853309.533 | IP 1"       |
| 229                | 659756.427 | 853379.979 | IP 1"       |
| 230                | 659757.616 | 853387.639 | IP 1" W/CAP |
| 231                | 659831.464 | 853280.568 | IP 1"       |
| 232                | 659838.464 | 853280.623 | IP 1" W/CAP |
| 233                | 659755.579 | 853645.707 | IP 1"       |
| 234                | 659753.763 | 853875.752 | IP 1"       |
| 235                | 659744.222 | 855084.260 | IP 1"       |
| 236                | 659741.350 | 855402.303 | IP 1" W/CAP |
| 237                | 659665.217 | 855324.237 | IP 1" W/CAP |
| 238                | 659665.848 | 855258.240 | RR SPIKE    |
| 264                | 659832.956 | 853978.238 | IR 3/4"     |
| 265                | 659752.973 | 853975.748 | IP 1"       |
| 266                | 659836.096 | 852693.875 | IP 1"       |

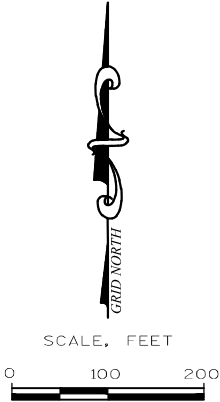



**Civil Engineers, LLC**

2701 Larsen Road, Suite 123  
Green Bay, WI 54303  
Office: 920-309-3318  
Fax: 920-496-6009

RIGHT OF WAY MONUMENTATION PROJECT - C.T.H. "G"

C.T.H. "G" - (MAINLINE DR - C.T.H. "Y") OUTAGAMIE COUNTY

TOWN

OF

SEYMOUR

FND ALUM. MONUMENT  
P.I. = 0.00' RT. OF R/L  
County Coordinates  
Y = 659782.576  
X = 855292.861

FND ALUM. MONUMENT  
P.I. = 0.00' RT. OF R/L  
County Coordinates  
Y = 659753.251  
X = 857916.259

| EXISTING MONUMENTS |            |            |             |
|--------------------|------------|------------|-------------|
| Point #            | Y          | X          | DESCRIPTION |
| 235                | 659744.222 | 855084.260 | IP 1"       |
| 236                | 659741.350 | 855402.303 | IP 1" W/CAP |
| 237                | 659665.217 | 855324.237 | IP 1" W/CAP |
| 238                | 659665.848 | 855258.240 | RR SPIKE    |
| 239                | 659820.053 | 855518.827 | IR 3/4"     |
| 240                | 659810.261 | 855768.490 | IP 1" W/CAP |
| 241                | 659817.261 | 855768.568 | IP 1" W/CAP |
| 242                | 659743.375 | 855847.377 | IP 1" W/CAP |
| 243                | 659736.376 | 855847.279 | IP 1"       |
| 244                | 659740.022 | 856147.359 | IP 1" W/CAP |
| 245                | 659733.023 | 856147.280 | IR 3/4"     |
| 246                | 659736.761 | 856439.064 | IP 1" W/CAP |
| 247                | 659729.762 | 856438.952 | IP 1" W/CAP |
| 248                | 659734.917 | 856604.068 | IP 1" W/CAP |
| 249                | 659727.918 | 856603.963 | IP 1" W/CAP |
| 250                | 659807.882 | 856607.577 | IP 1"       |
| 251                | 659725.012 | 856863.870 | IP 1" W/CAP |
| 252                | 659800.393 | 857277.558 | IP 1" W/CAP |
| 253                | 659861.926 | 857884.392 | IP 1" W/CAP |
| 254                | 659644.976 | 857873.273 | IP 1" W/CAP |

| R/W COORDINATE TABLE |            |            |
|----------------------|------------|------------|
| Point #              | Y          | X          |
| 558                  | 659824.219 | 855084.891 |
| 559                  | 659743.448 | 855182.311 |
| 560                  | 659822.574 | 855293.231 |
| 561                  | 659738.863 | 855624.791 |
| 562                  | 659806.980 | 856062.017 |
| 563                  | 659803.699 | 856355.543 |
| 564                  | 659810.699 | 856355.622 |
| 565                  | 659804.138 | 856942.567 |
| 566                  | 659721.218 | 857203.350 |
| 567                  | 659717.423 | 857542.831 |
| 568                  | 659797.418 | 857543.725 |
| 569                  | 659794.442 | 857809.892 |
| 570                  | 659714.485 | 857805.627 |
| 571                  | 659717.886 | 857948.698 |
| 572                  | 659783.812 | 857952.069 |



**QUEST**  
Civil Engineers, LLC


2701 Larsen Road, Suite 123  
Green Bay, WI 54303  
Office: 920-309-3318  
Fax: 920-496-6009

RIGHT OF WAY MONUMENTATION PROJECT - C.T.H. "G"

C.T.H. "G" - (MAINLINE DR - C.T.H. "Y") OUTAGAMIE COUNTY

| EXISTING MONUMENTS |            |            |              |
|--------------------|------------|------------|--------------|
| Point #            | Y          | X          | DESCRIPTION  |
| 253                | 659861.926 | 857884.392 | IP "1" W/CAP |
| 254                | 659644.976 | 857873.273 | IP "1" W/CAP |
| 255                | 659579.456 | 859915.428 | IP "2"       |
| 256                | 659584.890 | 860783.933 | IP "1"       |

| R/W COORDINATE TABLE |            |            |
|----------------------|------------|------------|
| Point #              | Y          | X          |
| 569                  | 659794.442 | 857809.892 |
| 570                  | 659714.485 | 857805.627 |
| 571                  | 659717.886 | 857948.698 |
| 572                  | 659783.812 | 857952.069 |
| 573                  | 659755.727 | 858351.082 |
| 574                  | 659689.890 | 858346.448 |
| 575                  | 659661.805 | 858745.461 |
| 576                  | 659727.642 | 858750.095 |
| 577                  | 659699.557 | 859149.108 |
| 578                  | 659633.720 | 859144.474 |
| 579                  | 659605.635 | 859543.487 |
| 580                  | 659671.472 | 859548.121 |
| 581                  | 659645.293 | 859920.062 |
| 582                  | 659617.208 | 860319.075 |
| 583                  | 659551.371 | 860314.441 |
| 584                  | 659535.506 | 860539.839 |
| 585                  | 659601.341 | 860544.497 |
| 586                  | 659585.475 | 860769.919 |
| 587                  | 659519.641 | 860765.237 |

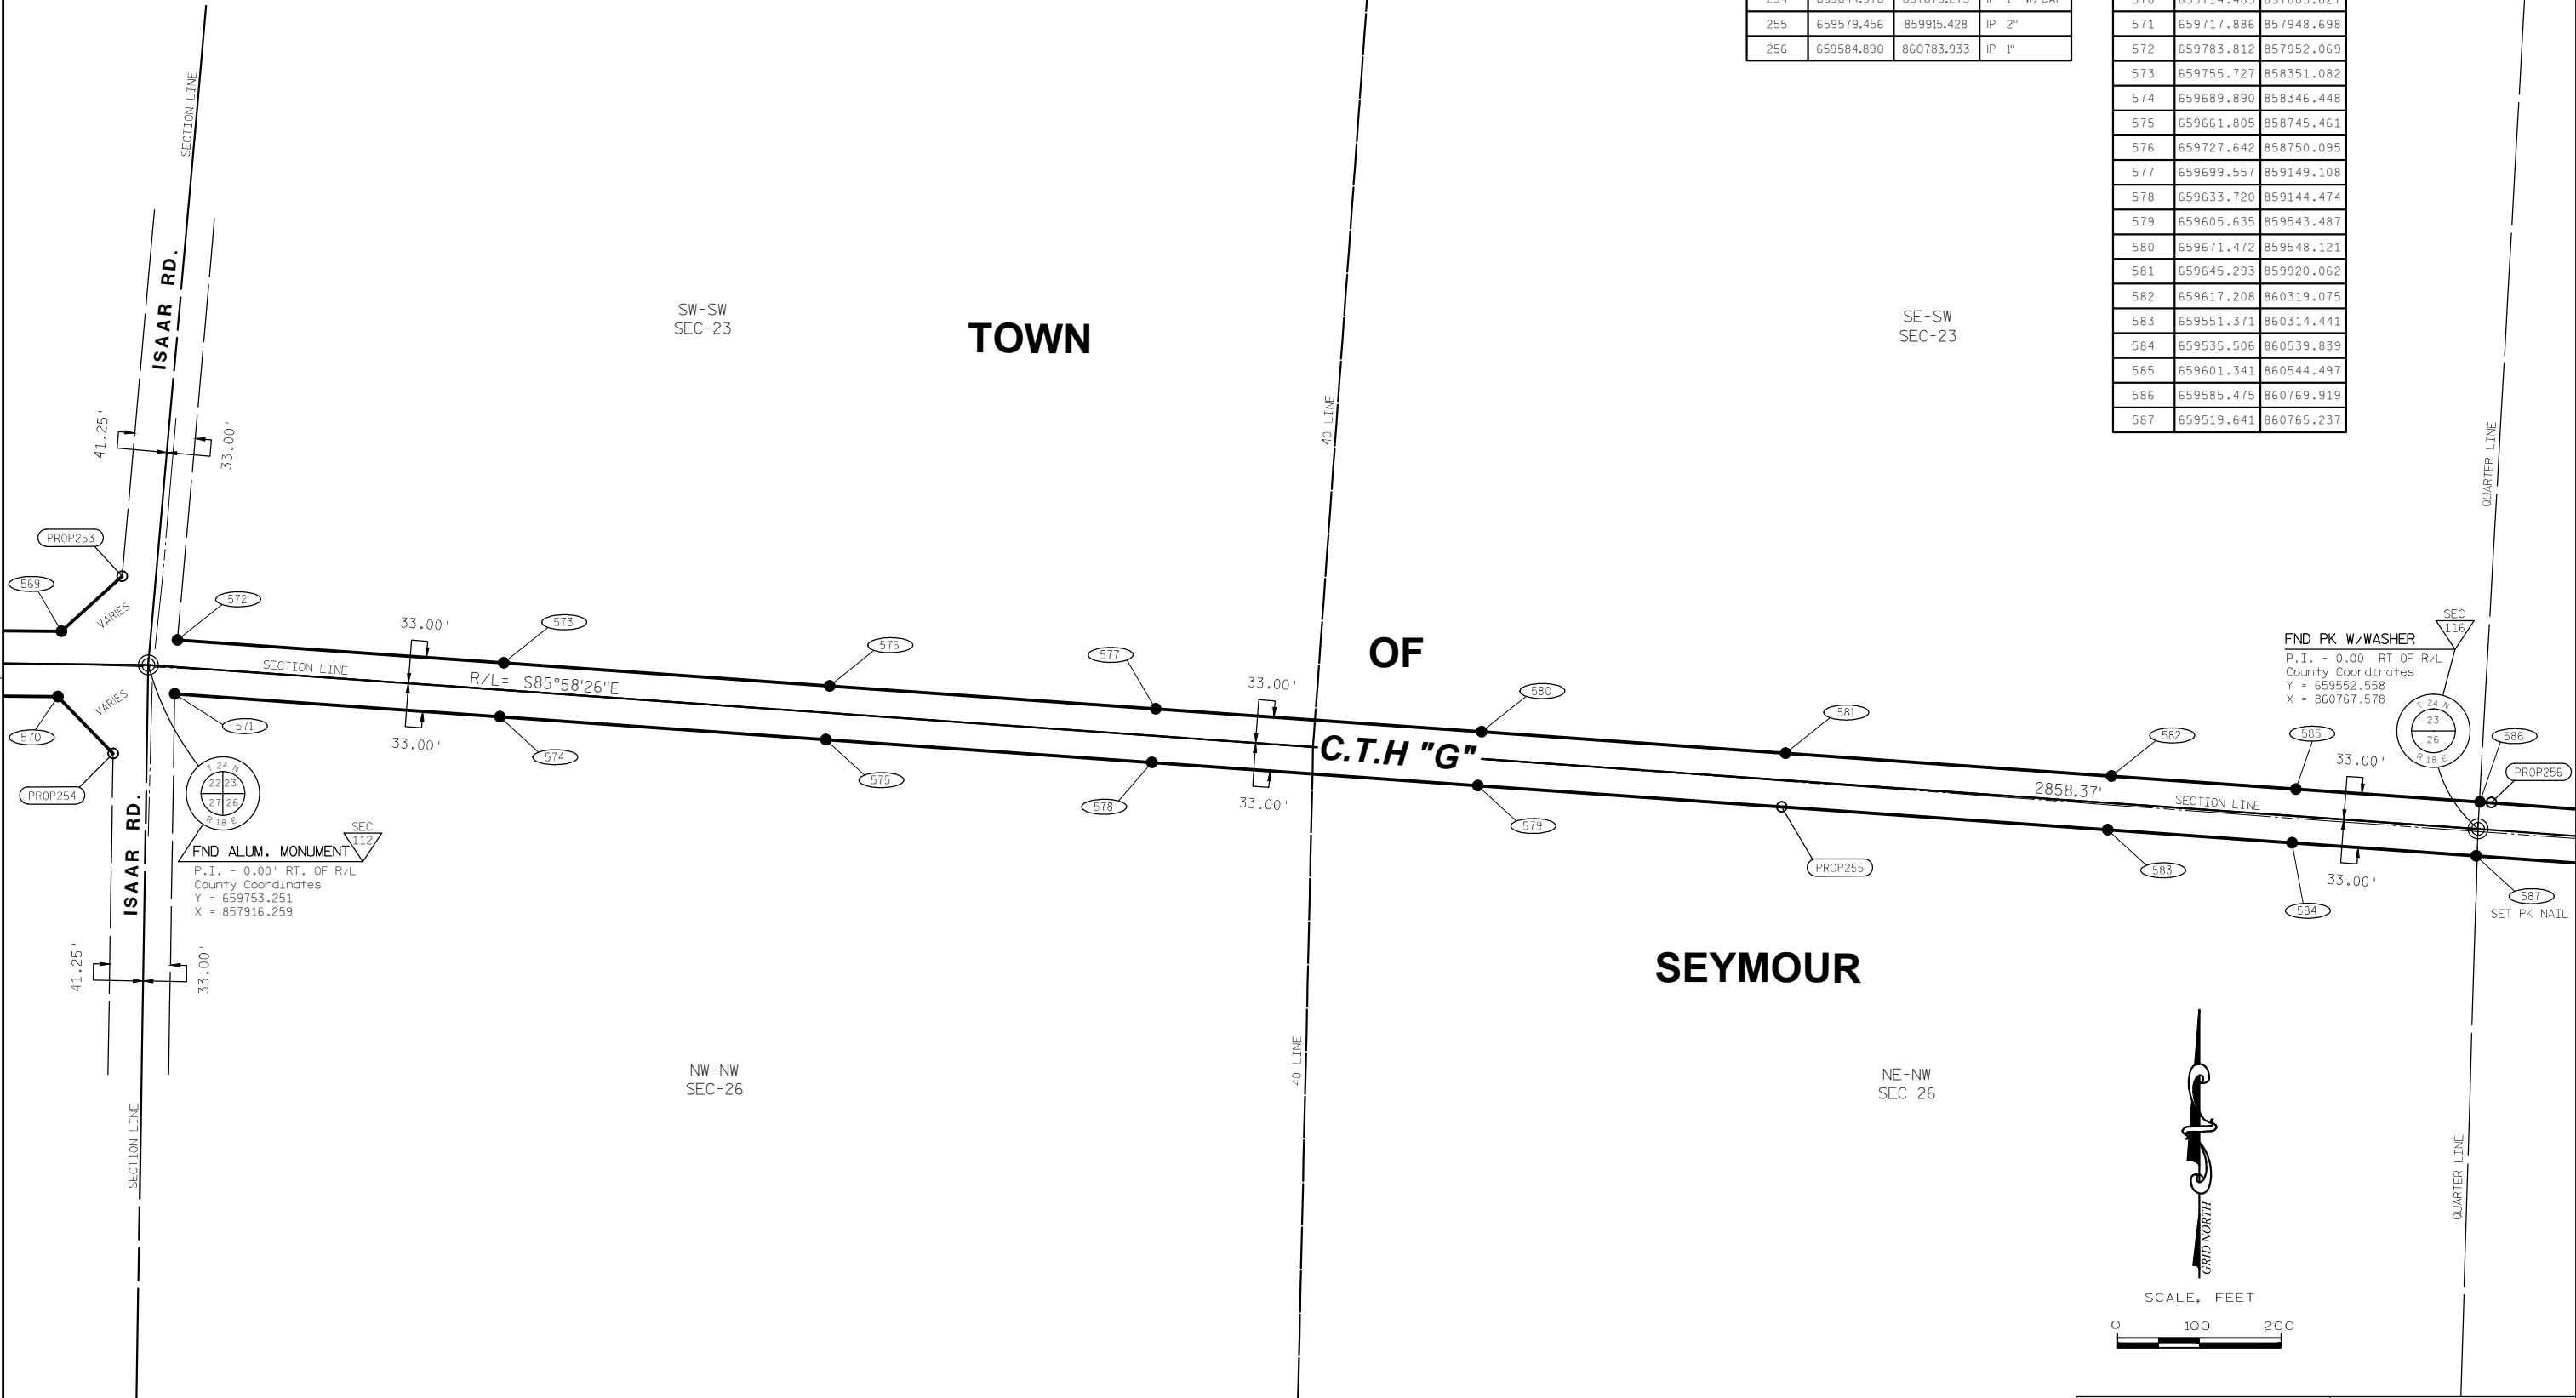


**QUEST**  
Civil Engineers, LLC

2701 Larsen Road, Suite 123  
Green Bay, WI 54303  
Office: 920-309-3318  
Fax: 920-496-6009



RIGHT OF WAY MONUMENTATION PROJECT - C.T.H. "G"

C.T.H. "G" - (MAINLINE DR - C.T.H. "Y") OUTAGAMIE COUNTY

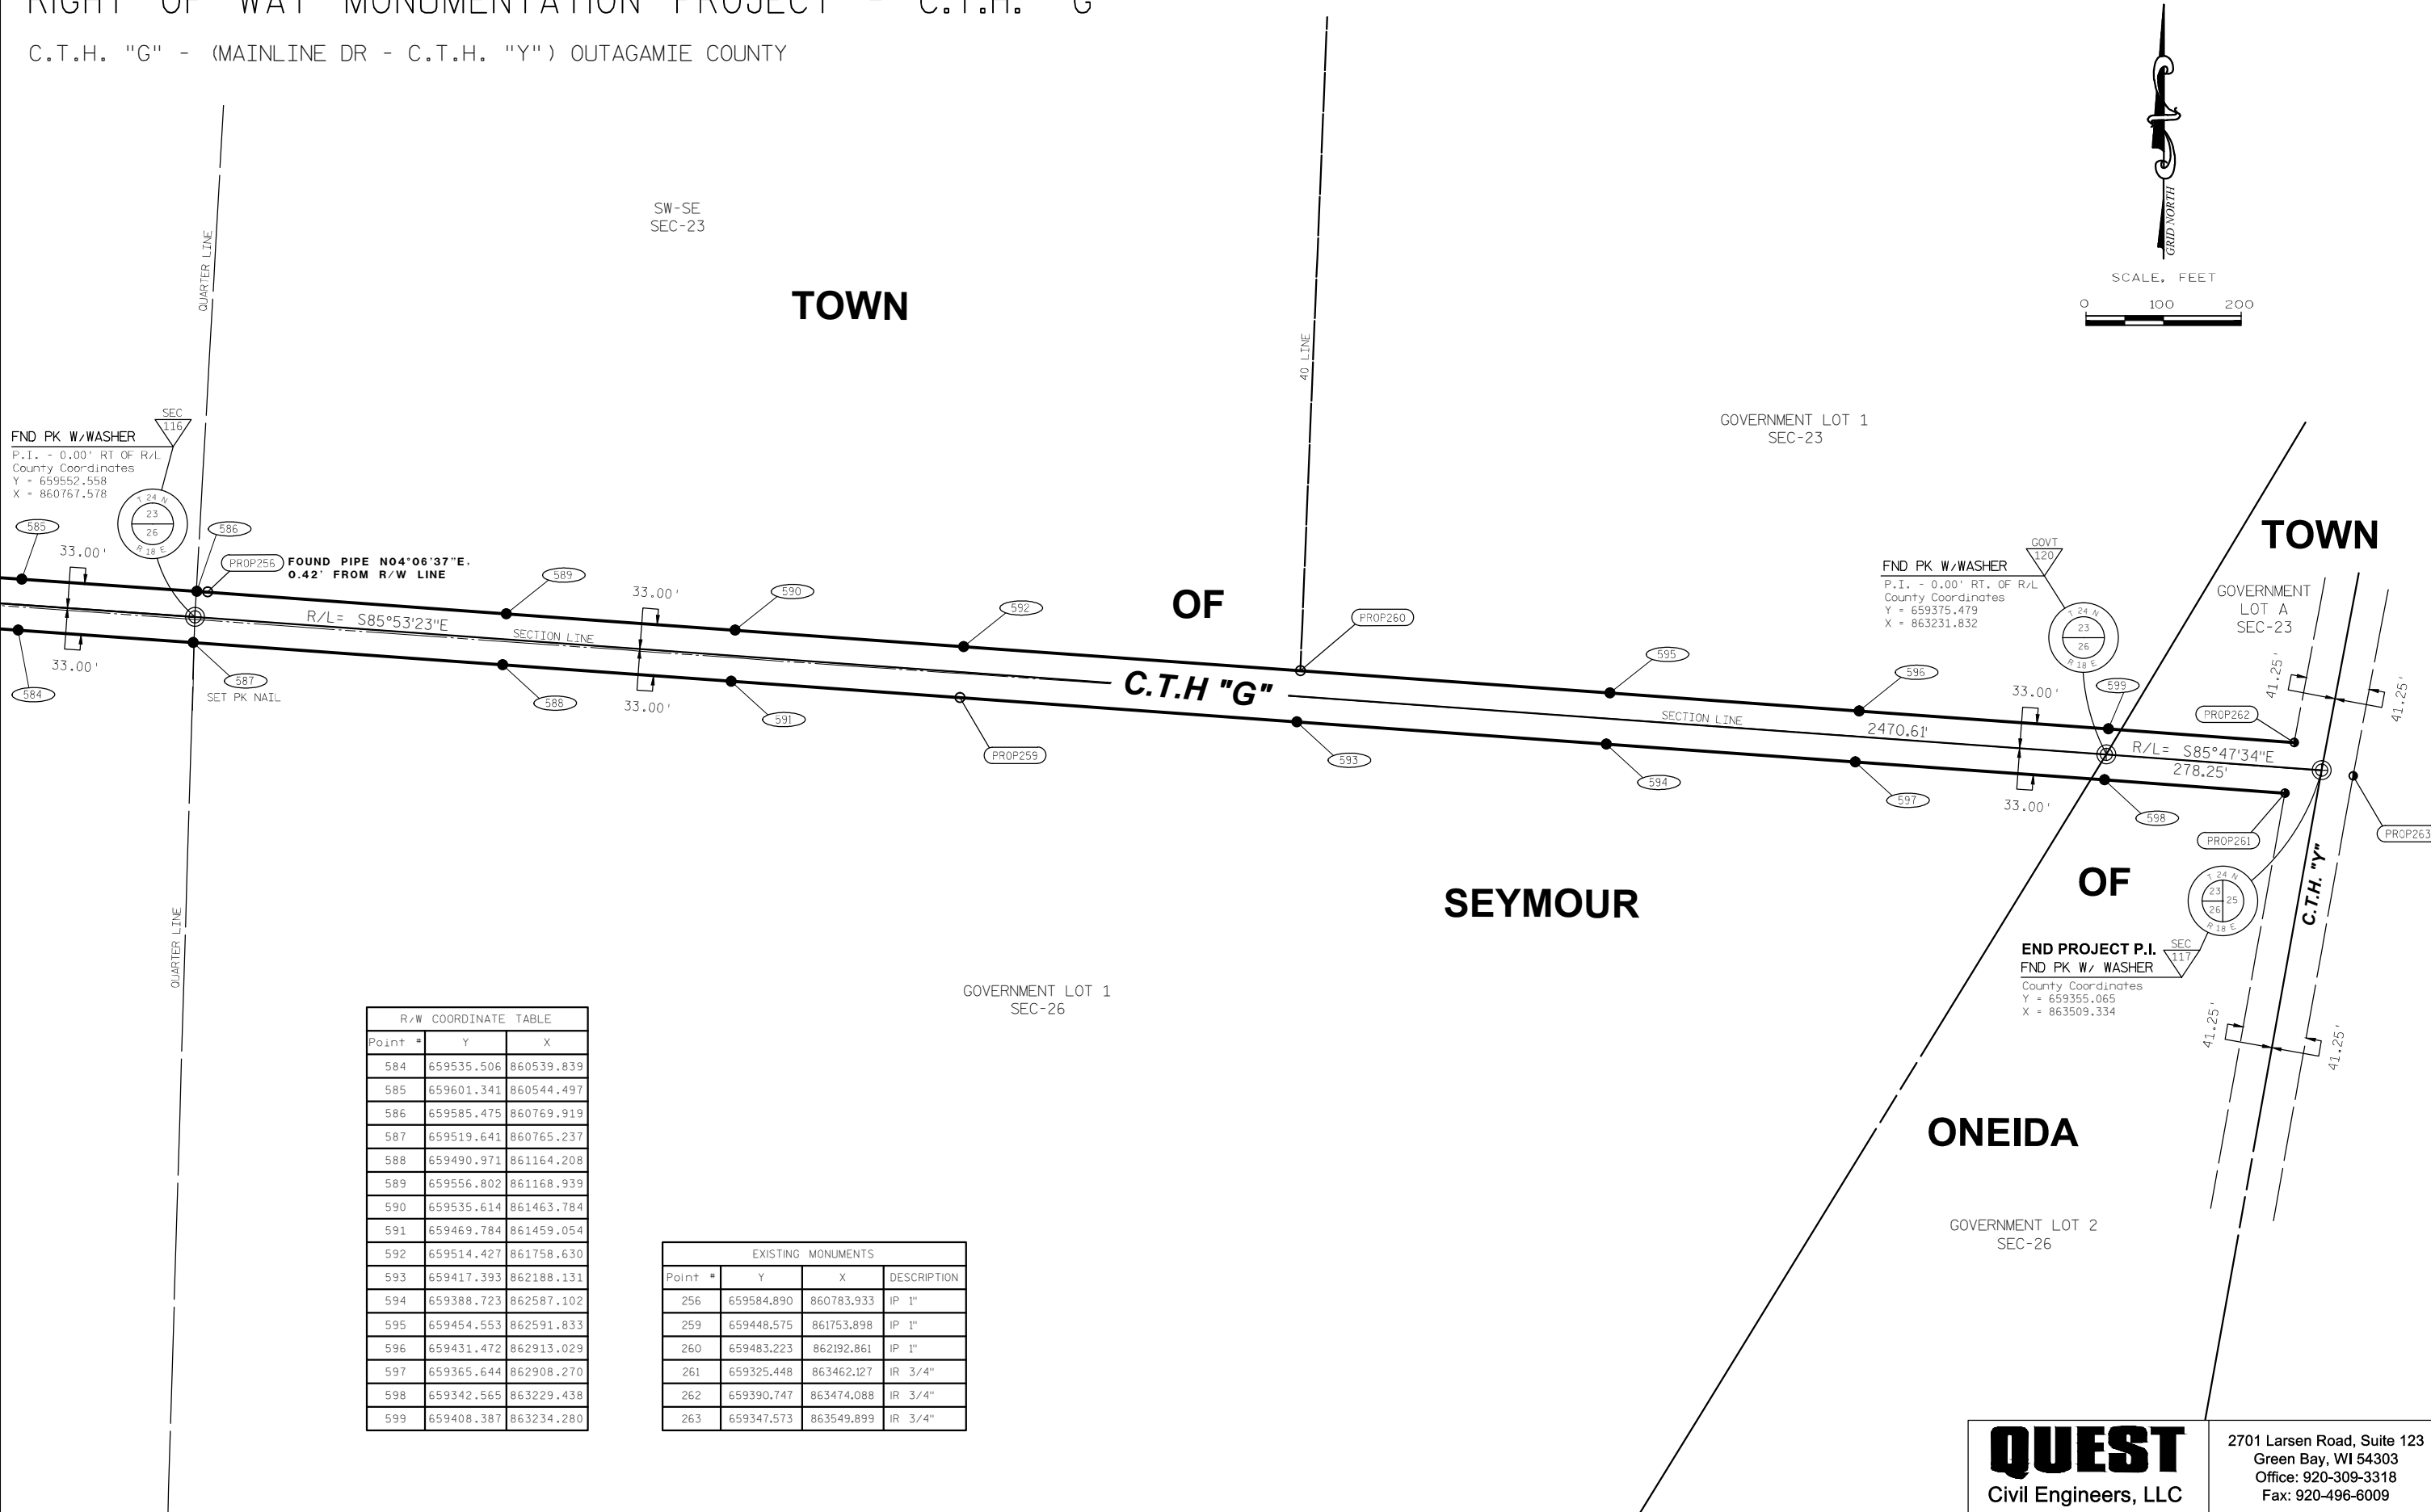

| R/W COORDINATE TABLE |            |            |
|----------------------|------------|------------|
| Point #              | Y          | X          |
| 584                  | 659535.506 | 860539.839 |
| 585                  | 659601.341 | 860544.497 |
| 586                  | 659585.475 | 860769.919 |
| 587                  | 659519.641 | 860765.237 |
| 588                  | 659490.971 | 861164.208 |
| 589                  | 659556.802 | 861168.939 |
| 590                  | 659535.614 | 861463.784 |
| 591                  | 659469.784 | 861459.054 |
| 592                  | 659514.427 | 861758.630 |
| 593                  | 659417.393 | 862188.131 |
| 594                  | 659388.723 | 862587.102 |
| 595                  | 659454.553 | 862591.833 |
| 596                  | 659431.472 | 862913.029 |
| 597                  | 659365.644 | 862908.270 |
| 598                  | 659342.565 | 863229.438 |
| 599                  | 659408.387 | 863234.280 |

| EXISTING MONUMENTS |            |            |             |
|--------------------|------------|------------|-------------|
| Point #            | Y          | X          | DESCRIPTION |
| 256                | 659584.890 | 860783.933 | IP 1"       |
| 259                | 659448.575 | 861753.898 | IP 1"       |
| 260                | 659483.223 | 862192.861 | IP 1"       |
| 261                | 659325.448 | 863462.127 | IR 3/4"     |
| 262                | 659390.747 | 863474.088 | IR 3/4"     |
| 263                | 659347.573 | 863549.899 | IR 3/4"     |