



OUTAGAMIE COUNTY
HIGHWAY DEPARTMENT
RIGHT OF WAY RE-MONUMENTATION
CTH "U"

U.S.H. "41" - C.T.H. "EE"

OUTAGAMIE COUNTY & BROWN COUNTY, WISCONSIN
TOWN OF KAUKAUNA, ONEIDA & LAWRENCE & VILLAGE OF HOBART

CONVENTIONAL SYMBOLS


CENTER LINE	---	SECTION CORNER	
SECTION LINE	---		
QUARTER LINE	---	EXISTING MONUMENT NUMBER	
SIXTEENTH LINE	---	R/W BOUNDARY POINT NUMBER	
NEW REFERENCE LINE	---	R/W MONUMENT SET	
NEW R/W LINE	---	FOUND IRON PIPE	
EXISTING R/W LINE	---	FOUND IRON ROD	
PROPERTY LINE	---	NATIONAL GEODETIC SURVEY MONUMENT	
LOT, TIE & OTHER MINOR LINES	---		
CORPORATE LIMITS	////	BUILDING	

CONVENTIONAL ABBREVIATIONS

ACCESS RIGHTS	AR	POINT OF COMPOUND CURVE	PCC
ACRES	AC	POINT OF INTERSECTION	PI
AHEAD	AH	PROPERTY LINE	PL
ALUMINUM	ALUM	RECORDED AS	(100')
AND OTHERS	ET AL	REFERENCE LINE	R/L
BACK	BK	REMAINING	REM
BLOCK	BLK	RIGHT	RT
CENTERLINE	C/L	RIGHT OF WAY	R/W
CERTIFIED SURVEY MAP	CSM	SECTION	SEC
CONCRETE	CONC	SEPTIC VENT	SEPV
COUNTY	CO	SQUARE FEET	SF
COUNTY TRUNK HIGHWAY	CTH	STATE TRUNK HIGHWAY	STH
DISTANCE	DIST	STATION	STA
CORNER	COR	SUBDIVISION	SUBD
DOCUMENT NUMBER	DOC	TANGENT	TAN
EASEMENT	EASE	TELEPHONE PEDESTAL	TP
EXISTING	EX	TEMPORARY LIMITED	TLE
GAS VALVE	GV	EASEMENT	
GRID NORTH	GN	TRANSPORTATION PROJECT	TPP
HIGHWAY EASEMENT	HE	PLAT	
IDENTIFICATION	ID	UNITED STATES HIGHWAY	USH
LAND CONTRACT	LC	VOLUME	V
LEFT	LT		
MONUMENT	MON		
NATIONAL GEODETIC SURVEY	NGS		
NUMBER	NO		
OUTLOT	OL		
PAGE	P		
POINT OF TANGENCY	PT		
PERMANENT LIMITED EASEMENT	PLE		
POINT OF BEGINNING	POB		
POINT OF CURVATURE	PC		

CURVE DATA

LONG CHORD	LC
LONG CHORD BEARING	LCB
RADIUS	R
DEGREE OF CURVE	D
CENTRAL ANGLE OR DELTA	Δ
LENGTH OF CURVE	L
TANGENT	T
DIRECTION AHEAD	DA
DIRECTION BACK	DB

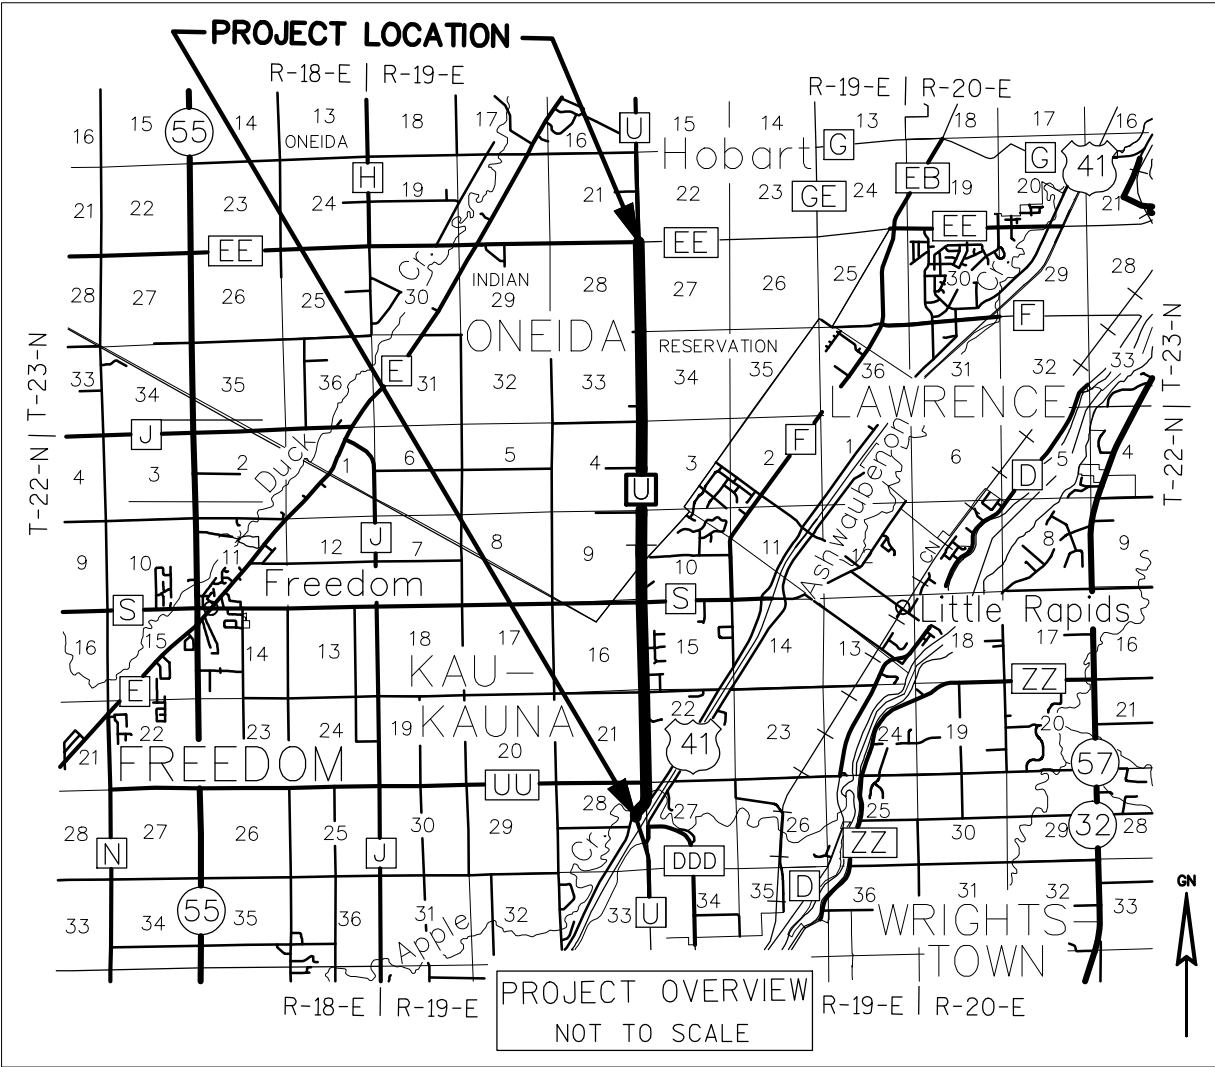

NOTES:

POSITIONS SHOWN ON THIS PLAN ARE WISCONSIN COUNTY COORDINATES, OUTAGAMIE COUNTY, NAD83 (1991), IN U.S. SURVEY FEET. VALUES ARE GRID COORDINATES, GRID BEARINGS, AND GRID DISTANCES. GRID DISTANCES MAY BE USED AS GROUND DISTANCES.

ALL NEW RIGHT-OF-WAY MONUMENTS WILL BE TYPE 2 (TYPICALLY 1" I.D. X 24" IRON PIPE), UNLESS OTHERWISE NOTED, AND WILL BE PLACED PRIOR TO THE COMPLETION OF THE PROJECT.

ALL RIGHT-OF-WAY LINES DEPICTED ARE INTENDED TO RE-ESTABLISH EXISTING RIGHT-OF-WAY LINES AS DETERMINED FROM PREVIOUS PROJECTS, OTHER RECORDED DOCUMENTS, OR FROM CENTERLINE OF EXISTING PAVEMENTS.

PROPERTY LINES SHOWN ON THIS PLAN ARE DRAWN FROM DATA DERIVED FROM MAPS AND DOCUMENTS OF PUBLIC RECORD AND/OR EXISTING OCCUPATIONAL LINES. THIS PLAN MAY NOT BE A TRUE REPRESENTATION OF EXISTING PROPERTY LINES, EXCLUDING RIGHT-OF-WAY, AND SHOULD NOT BE USED AS A SUBSTITUTE FOR AN ACCURATE FIELD SURVEY.

EXISTING HIGHWAY RIGHT-OF-WAY SHOWN HEREIN IS BASED ON THE FOLLOWING POINTS OF REFERENCE:

C.T.H. "U" - COUNTY RIGHT-OF-WAY PLAT (U.S.H. "41" - C.T.H. "EE") PROJECT S 1422 (1)



KOLBY SCHERTZ
PRINTED NAME

Kolby Schertz
SIGNATURE

4/21/2014
DATE

QUEST
Civil Engineers, LLC

2701 Larsen Road, Suite 123
Green Bay, WI 54303
Office: 920-309-3318
Fax: 920-496-6009


U-12

RIGHT OF WAY MONUMENTATION PROJECT - C.T.H. "U"

C.T.H. "U" - (U.S.H. "41" - C.T.H. "EE") OUTAGAMIE COUNTY

R/W COORDINATE TABLE			
Point #	Y	X	
700	595589.909	883340.533	
701	595639.447	883385.019	
702	595715.236	883426.578	
703	595751.244	883449.996	
704	595785.247	883476.240	
705	595817.024	883505.140	
706	595834.932	883524.282	
707	596525.020	883652.840	
708	596525.310	883752.839	
709	596752.853	883752.177	
710	596752.562	883652.177	
712	597055.655	883948.048	
713	597051.820	883751.306	
714	597146.889	883645.929	

EXISTING MONUMENTS			
Point #	Y	X	DESCRIPTION
1165	596980.396	883751.515	IP 1"
1168	597086.057	883584.158	IR 3/4"
1169	596995.271	883608.853	IP 1"
1172	596951.821	883651.598	IP 1"
1175	597001.418	883314.550	IP 1"
1181	596424.991	883643.131	IP 1" W/CAP
1184	596425.340	883763.130	IP 1"
1186	596107.821	883764.054	IP 1" W/CAP
1189	596242.270	883643.662	IP 1" W/CAP
1190	595846.369	883536.507	IP 1" W/CAP
1193	595982.940	883619.445	IP 1" W/CAP
1194	595842.882	883779.349	IP 1"
1198	595917.722	884005.938	IP 1" W/CAP
1201	595677.457	883406.139	IP 1" W/CAP
1204	595429.955	883196.481	IP 1" W/CAP
1207	594944.393	882888.409	IP 1" W/CAP

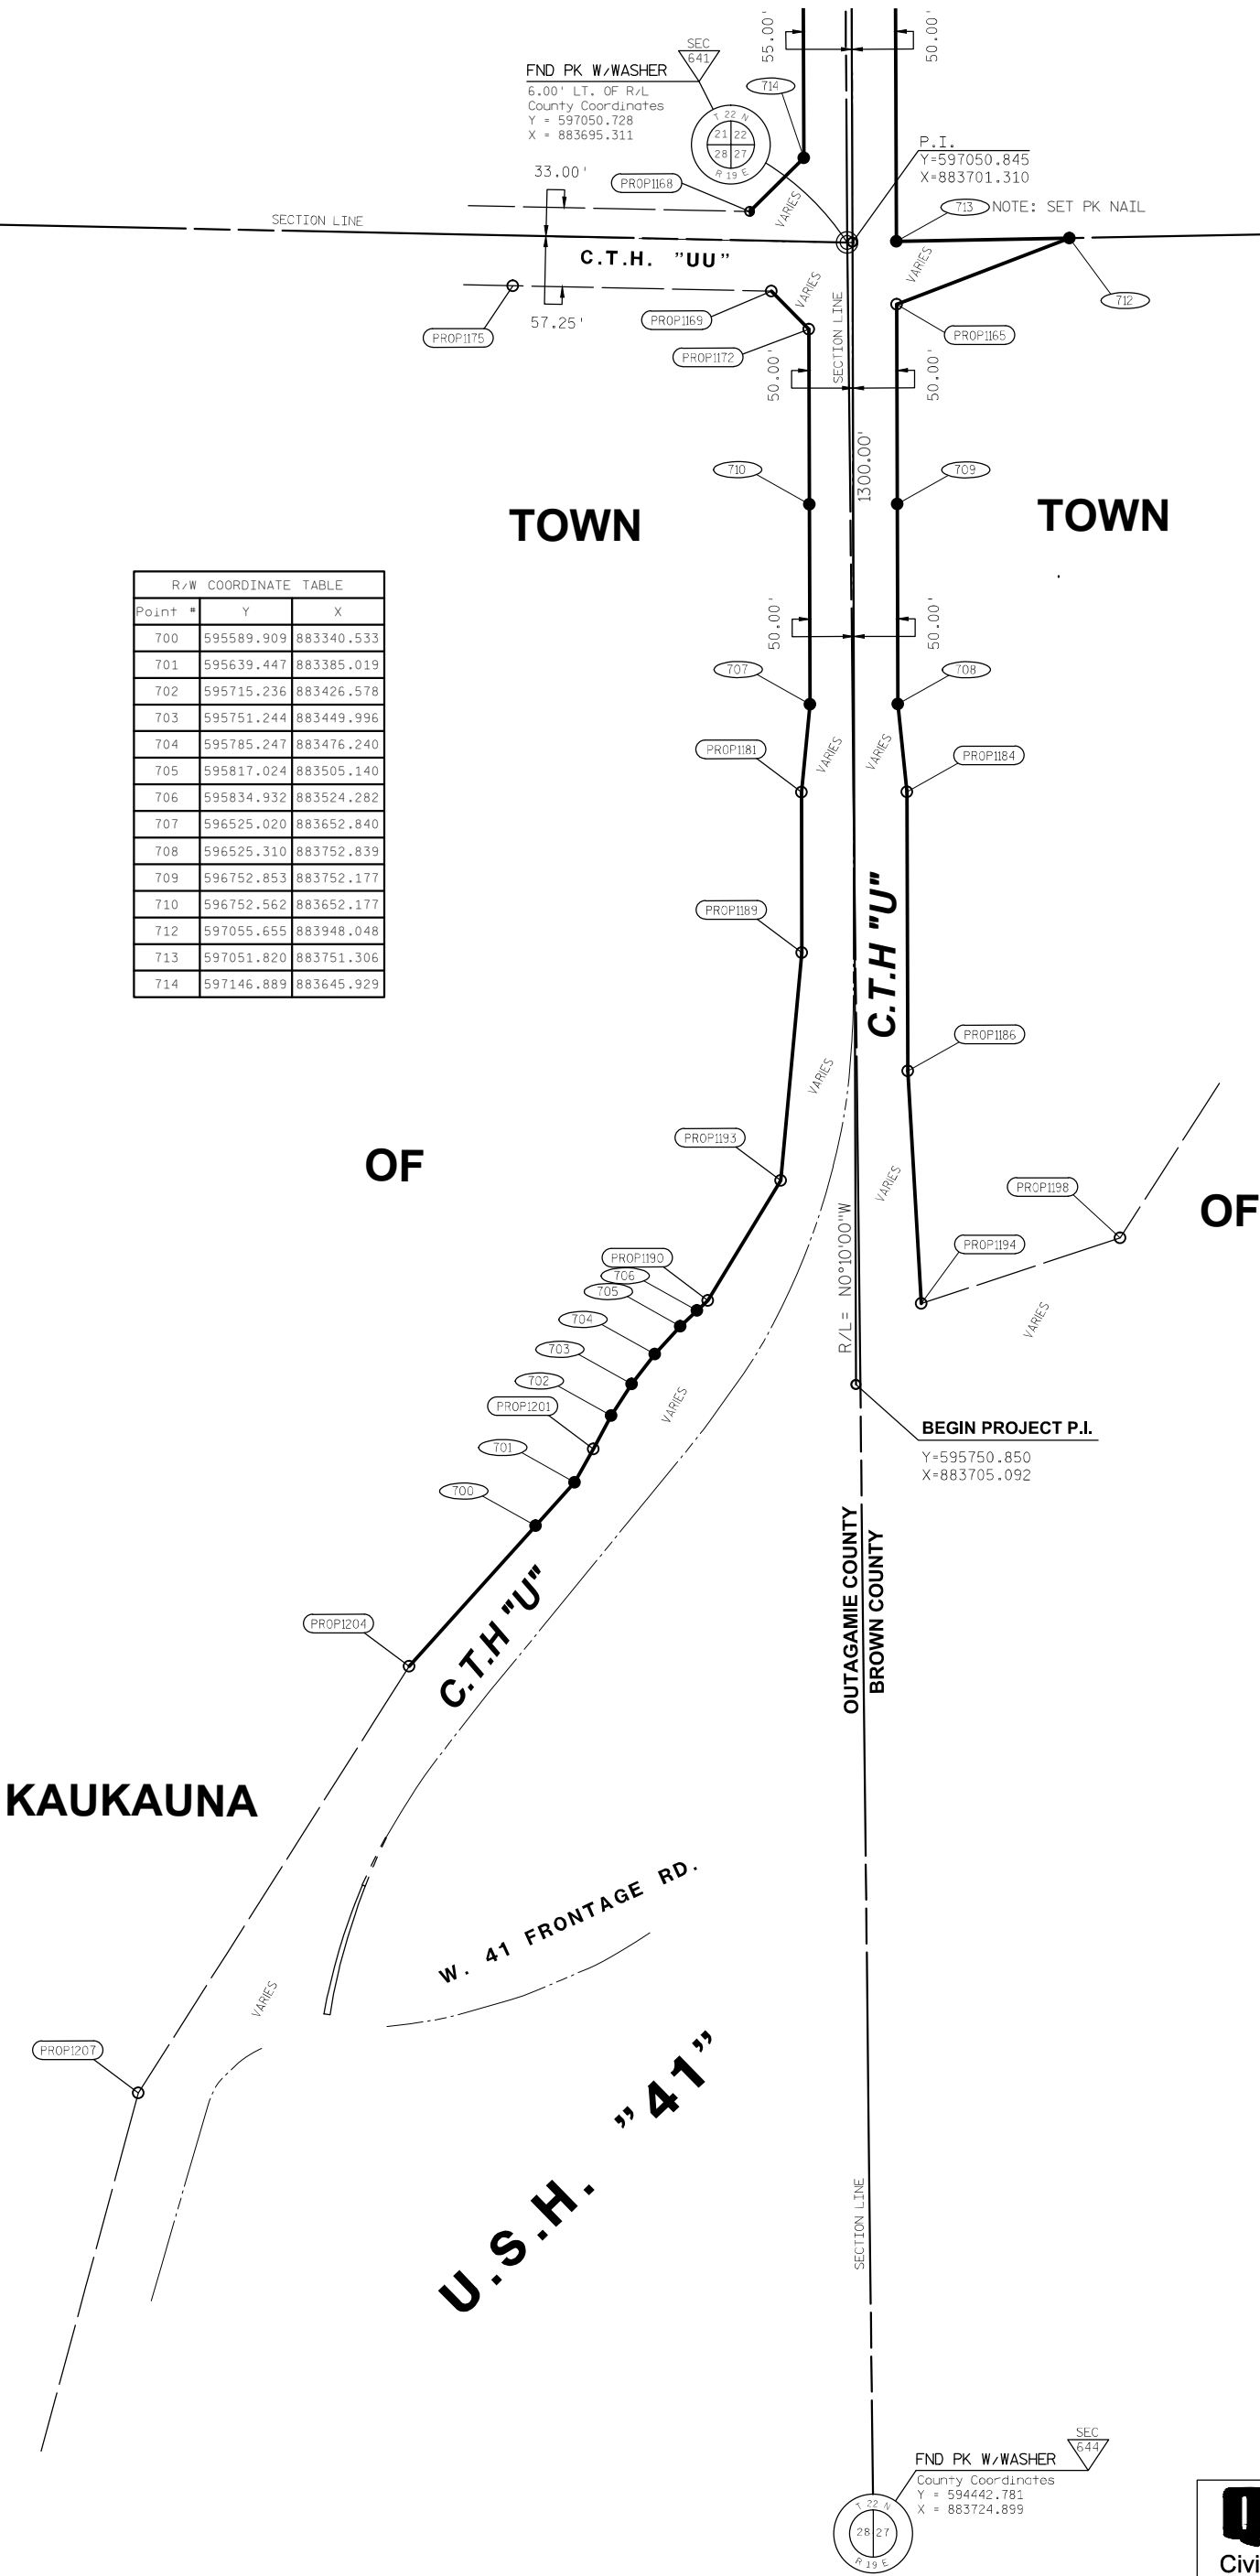

QUEST

Civil Engineers, LLC

2701 Larsen Road, Suite 123


Green Bay, WI 54303

Office: 920-309-3318

Fax: 920-496-6009

RIGHT OF WAY MONUMENTATION PROJECT - C.T.H. "U"

C.T.H. "U" - (U.S.H. "41" - C.T.H. "EE") OUTAGAMIE COUNTY

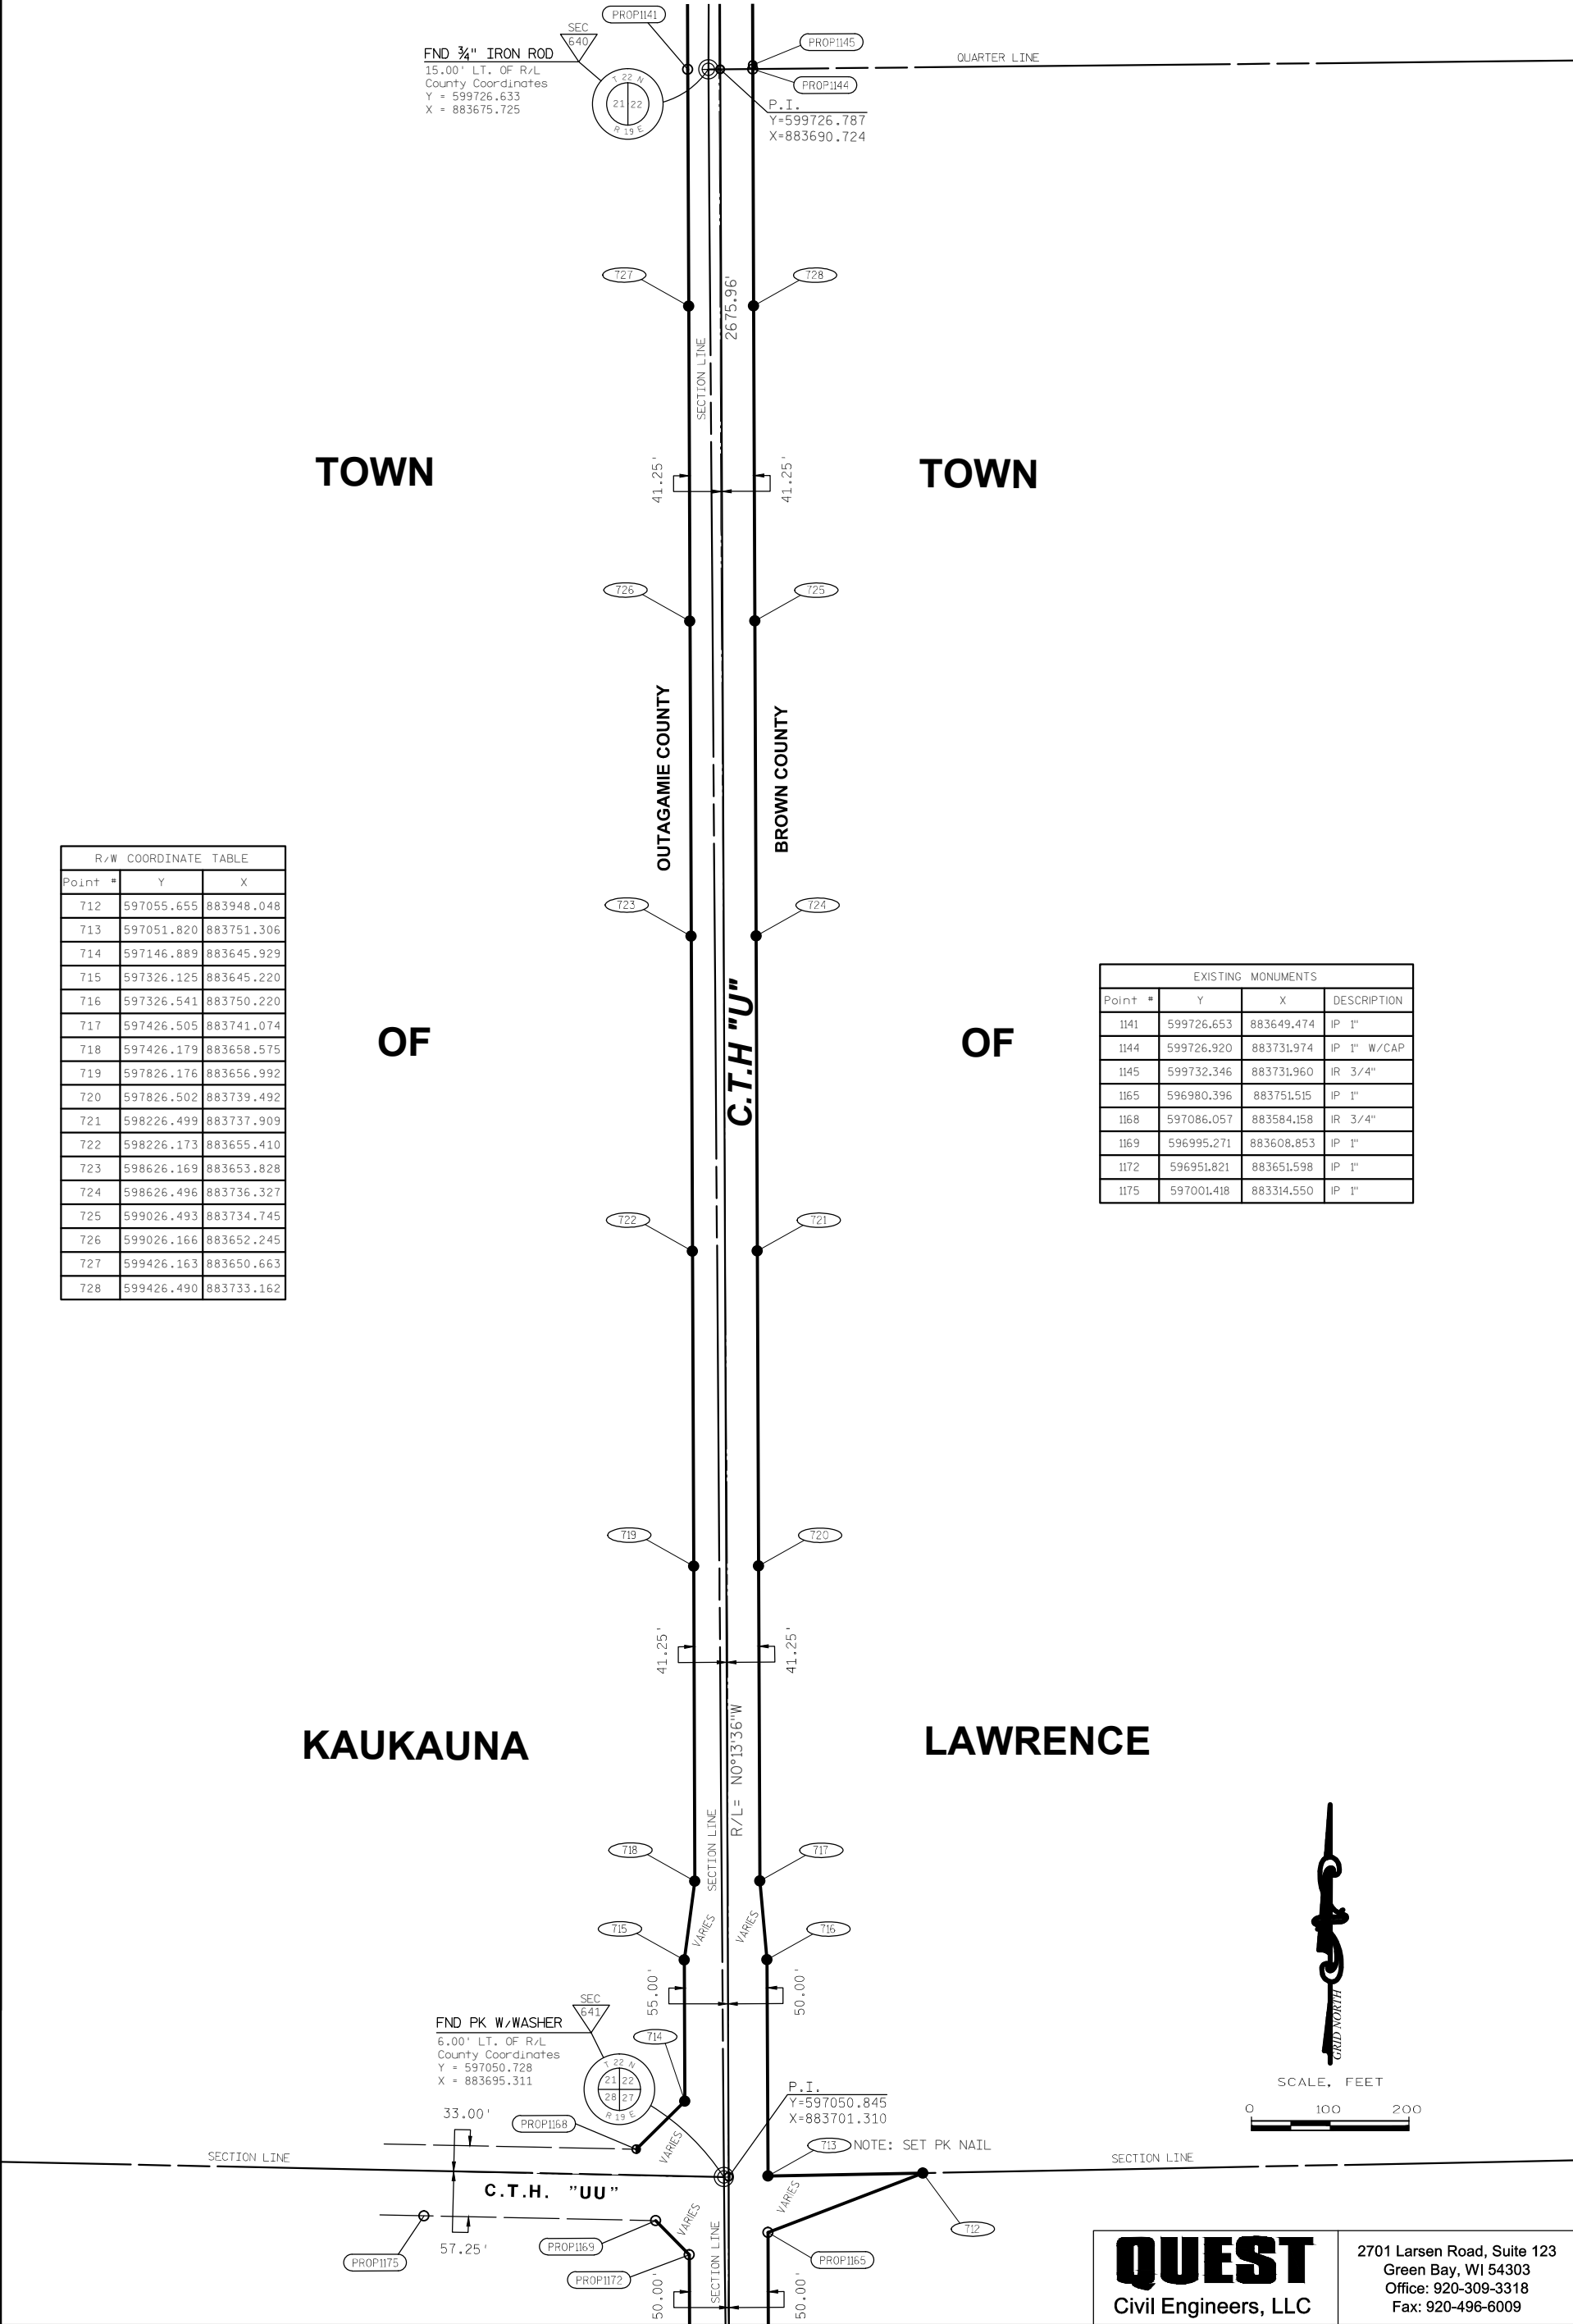


R/W COORDINATE TABLE			
Point #	Y	X	
712	597055.655	883948.048	
713	597051.820	883751.306	
714	597146.889	883645.929	
715	597326.125	883645.220	
716	597326.541	883750.220	
717	597426.505	883741.074	
718	597426.179	883658.575	
719	597826.176	883656.992	
720	597826.502	883739.492	
721	598226.499	883737.909	
722	598226.173	883655.410	
723	598626.169	883653.828	
724	598626.496	883736.327	
725	599026.493	883734.745	
726	599026.166	883652.245	
727	599426.163	883650.663	
728	599426.490	883733.162	

EXISTING MONUMENTS			
Point #	Y	X	DESCRIPTION
1141	599726.653	883649.474	IP 1"
1144	599726.920	883731.974	IP 1" W/CAP
1145	599732.346	883731.960	IR 3/4"
1165	596980.396	883751.515	IP 1"
1168	597086.057	883584.158	IR 3/4"
1169	596995.271	883608.853	IP 1"
1172	596951.821	883651.598	IP 1"
1175	597001.418	883314.550	IP 1"

RIGHT OF WAY MONUMENTATION PROJECT - C.T.H. "U"

C.T.H. "U" - (U.S.H. "41" - C.T.H. "EE") OUTAGAMIE COUNTY

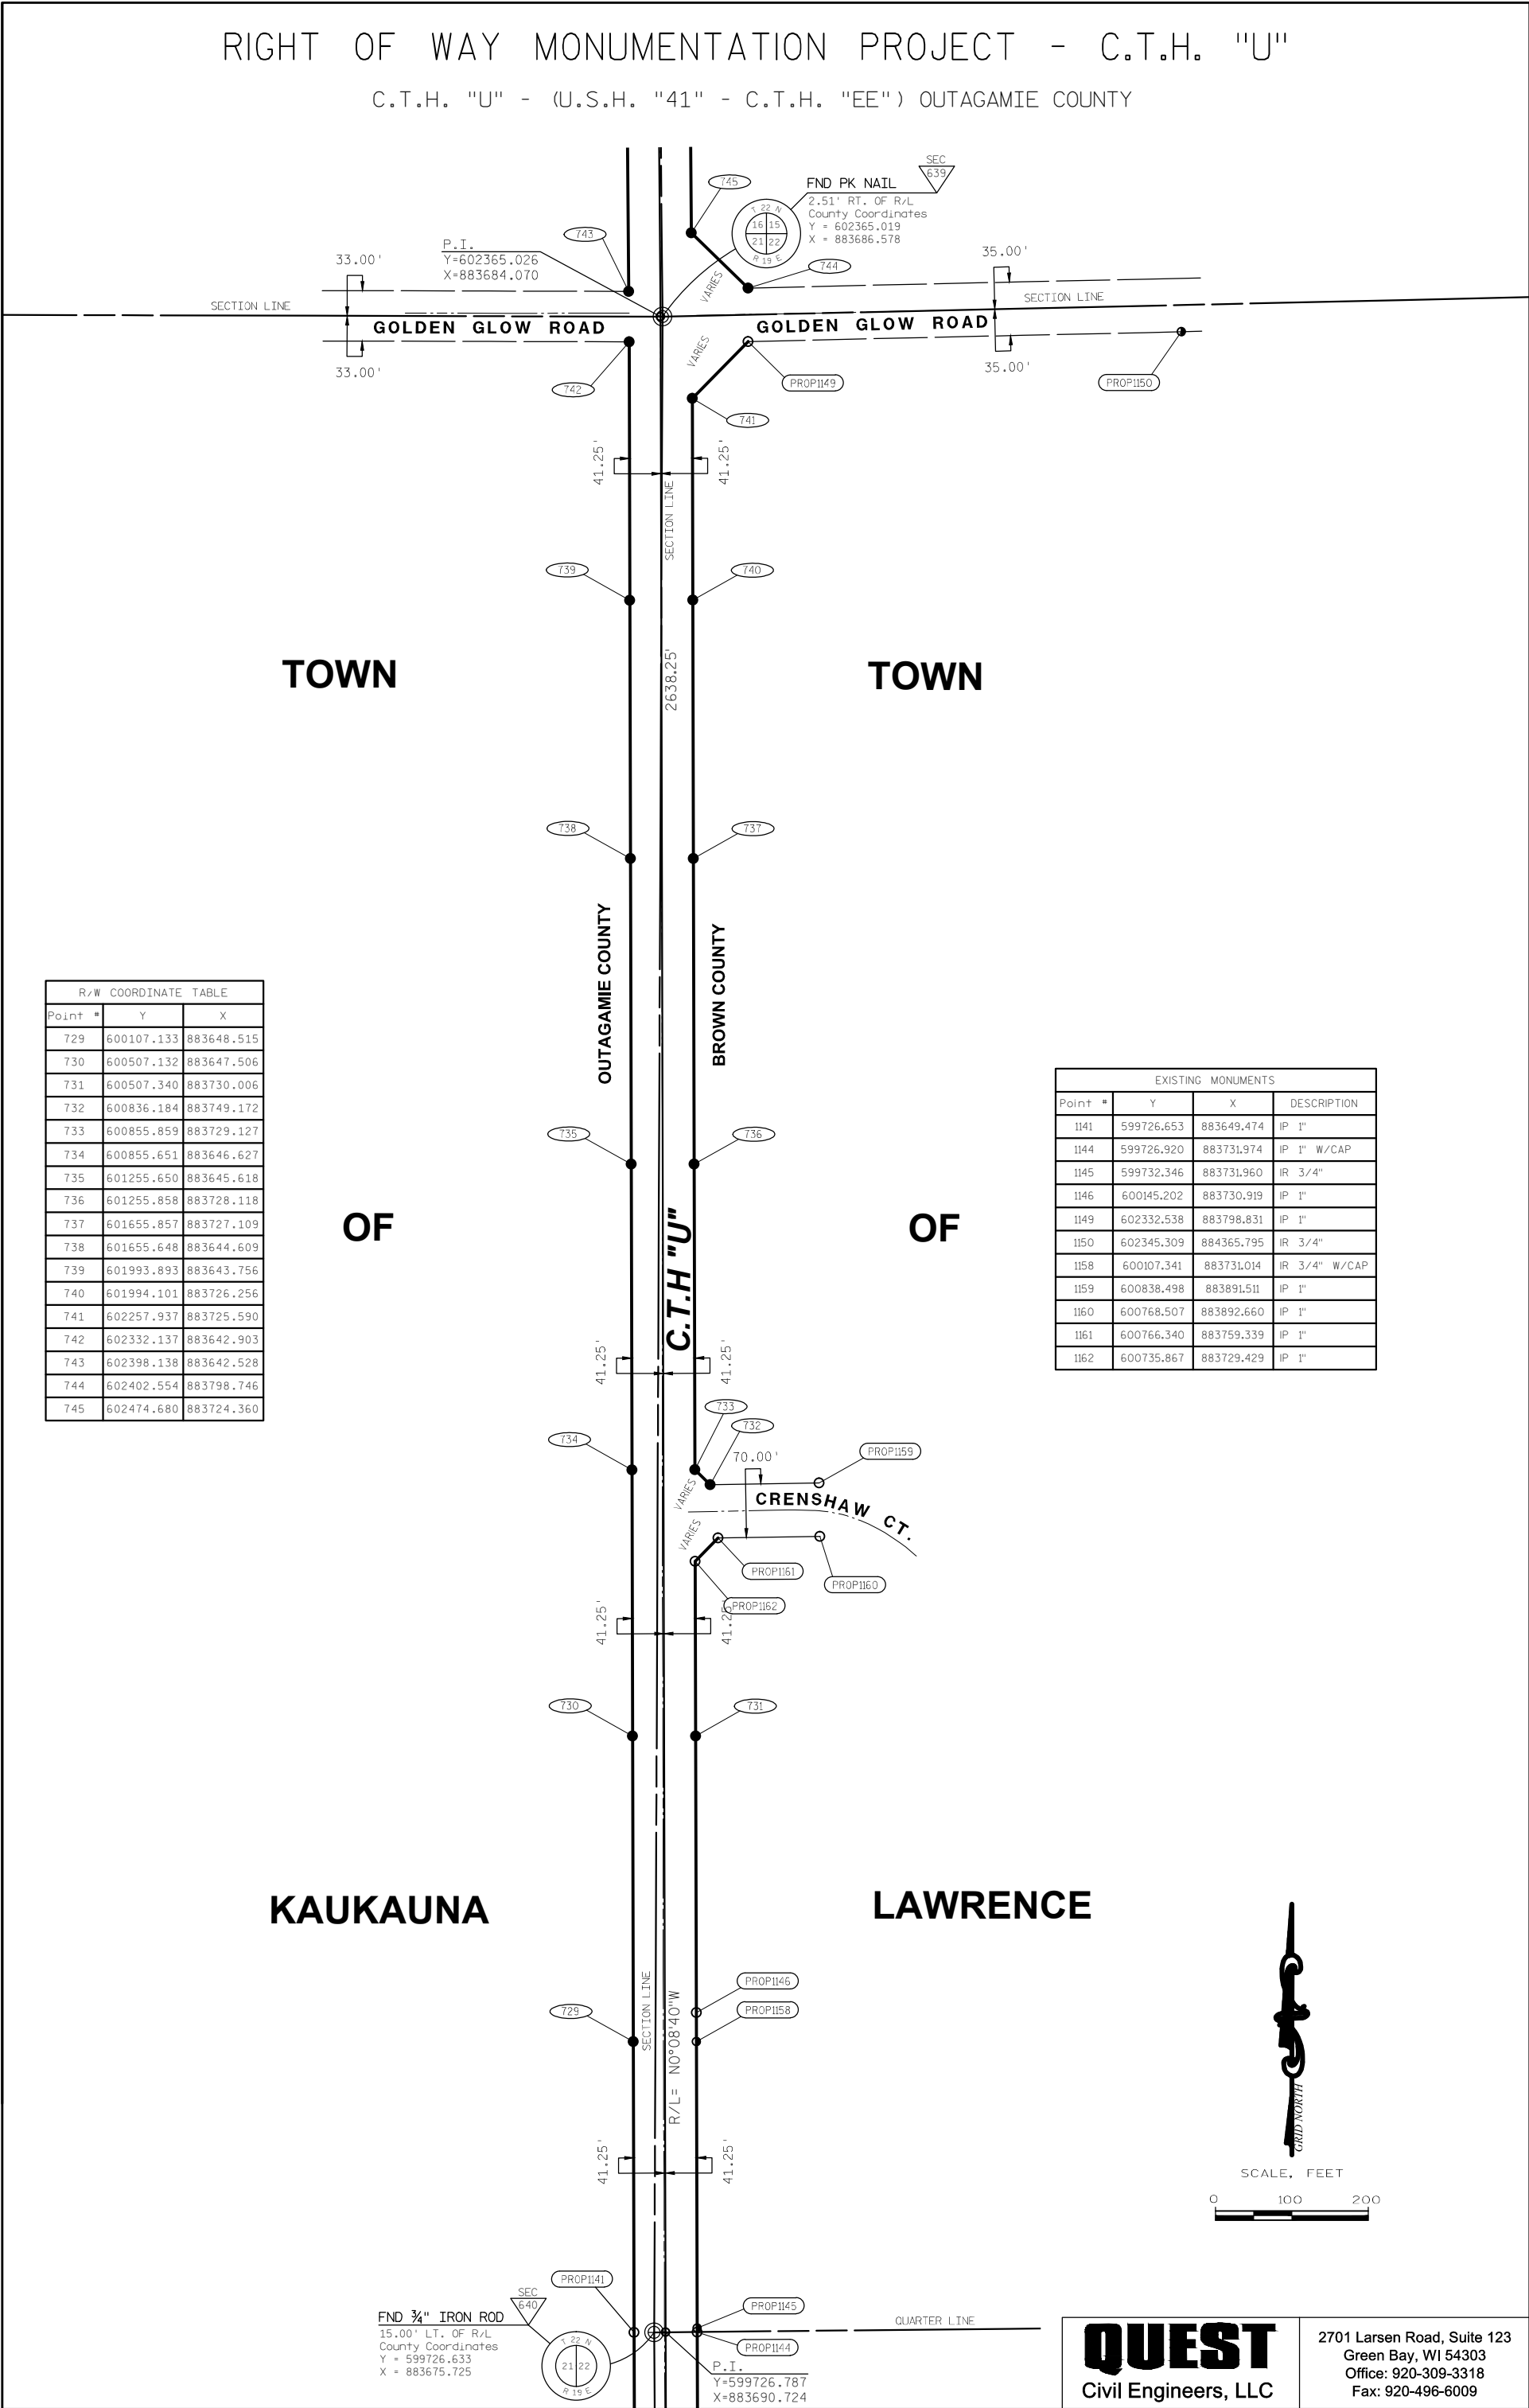

R/W COORDINATE TABLE			
Point #	Y	X	
729	600107.133	883648.515	
730	600507.132	883647.506	
731	600507.340	883730.006	
732	600836.184	883749.172	
733	600855.859	883729.127	
734	600855.651	883646.627	
735	601255.650	883645.618	
736	601255.858	883728.118	
737	601655.857	883727.109	
738	601655.648	883644.609	
739	601993.893	883643.756	
740	601994.101	883726.256	
741	602257.937	883725.590	
742	602332.137	883642.903	
743	602398.138	883642.528	
744	602402.554	883798.746	
745	602474.680	883724.360	

EXISTING MONUMENTS			
Point #	Y	X	DESCRIPTION
1141	599726.653	883649.474	IP 1"
1144	599726.920	883731.974	IP 1" W/CAP
1145	599732.346	883731.960	IR 3/4"
1146	600145.202	883730.919	IP 1"
1149	602332.538	883798.831	IP 1"
1150	602345.309	884365.795	IR 3/4"
1158	600107.341	883731.014	IR 3/4" W/CAP
1159	600838.498	883891.511	IP 1"
1160	600768.507	883892.660	IP 1"
1161	600766.340	883759.339	IP 1"
1162	600735.867	883729.429	IP 1"

C.T.H. "U" - (U.S.H. "41" - C.T.H. "EE") OUTAGAMIE COUNTY



R/W COORDINATE TABLE		
Point #	Y	X
741	602257.937	883725.590
742	602332.137	883642.903
743	602398.138	883642.528
744	602402.554	883798.746
745	602474.680	883724.360
746	602798.846	883721.518
747	602798.123	883639.021
748	603065.774	883636.675
749	603066.498	883719.172
750	603334.149	883716.825
751	603346.258	883728.553
752	603362.497	883634.074
753	603416.273	883728.272
754	603428.158	883716.001
755	603763.205	883713.064
756	603762.481	883630.567
757	604082.300	883627.763
758	604083.023	883710.260
759	604402.119	883624.959
760	604656.151	883705.235
761	604655.428	883622.738
762	604909.430	883703.015
763	604921.534	883714.837
764	604991.534	883714.368
765	605003.428	883702.191
766	605002.705	883619.694

EXISTING MONUMENTS			
Point #	Y	X	DESCRIPTION
1149	602332.538	883798.831	IP 1"
1153	603420.565	883917.764	IP 1"
1154	604197.707	883709.254	IP 1"
1155	604402.842	883707.456	IP 1"

TOWN

OF

LAWRENCE

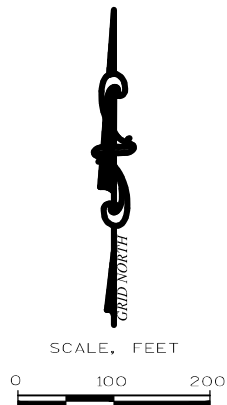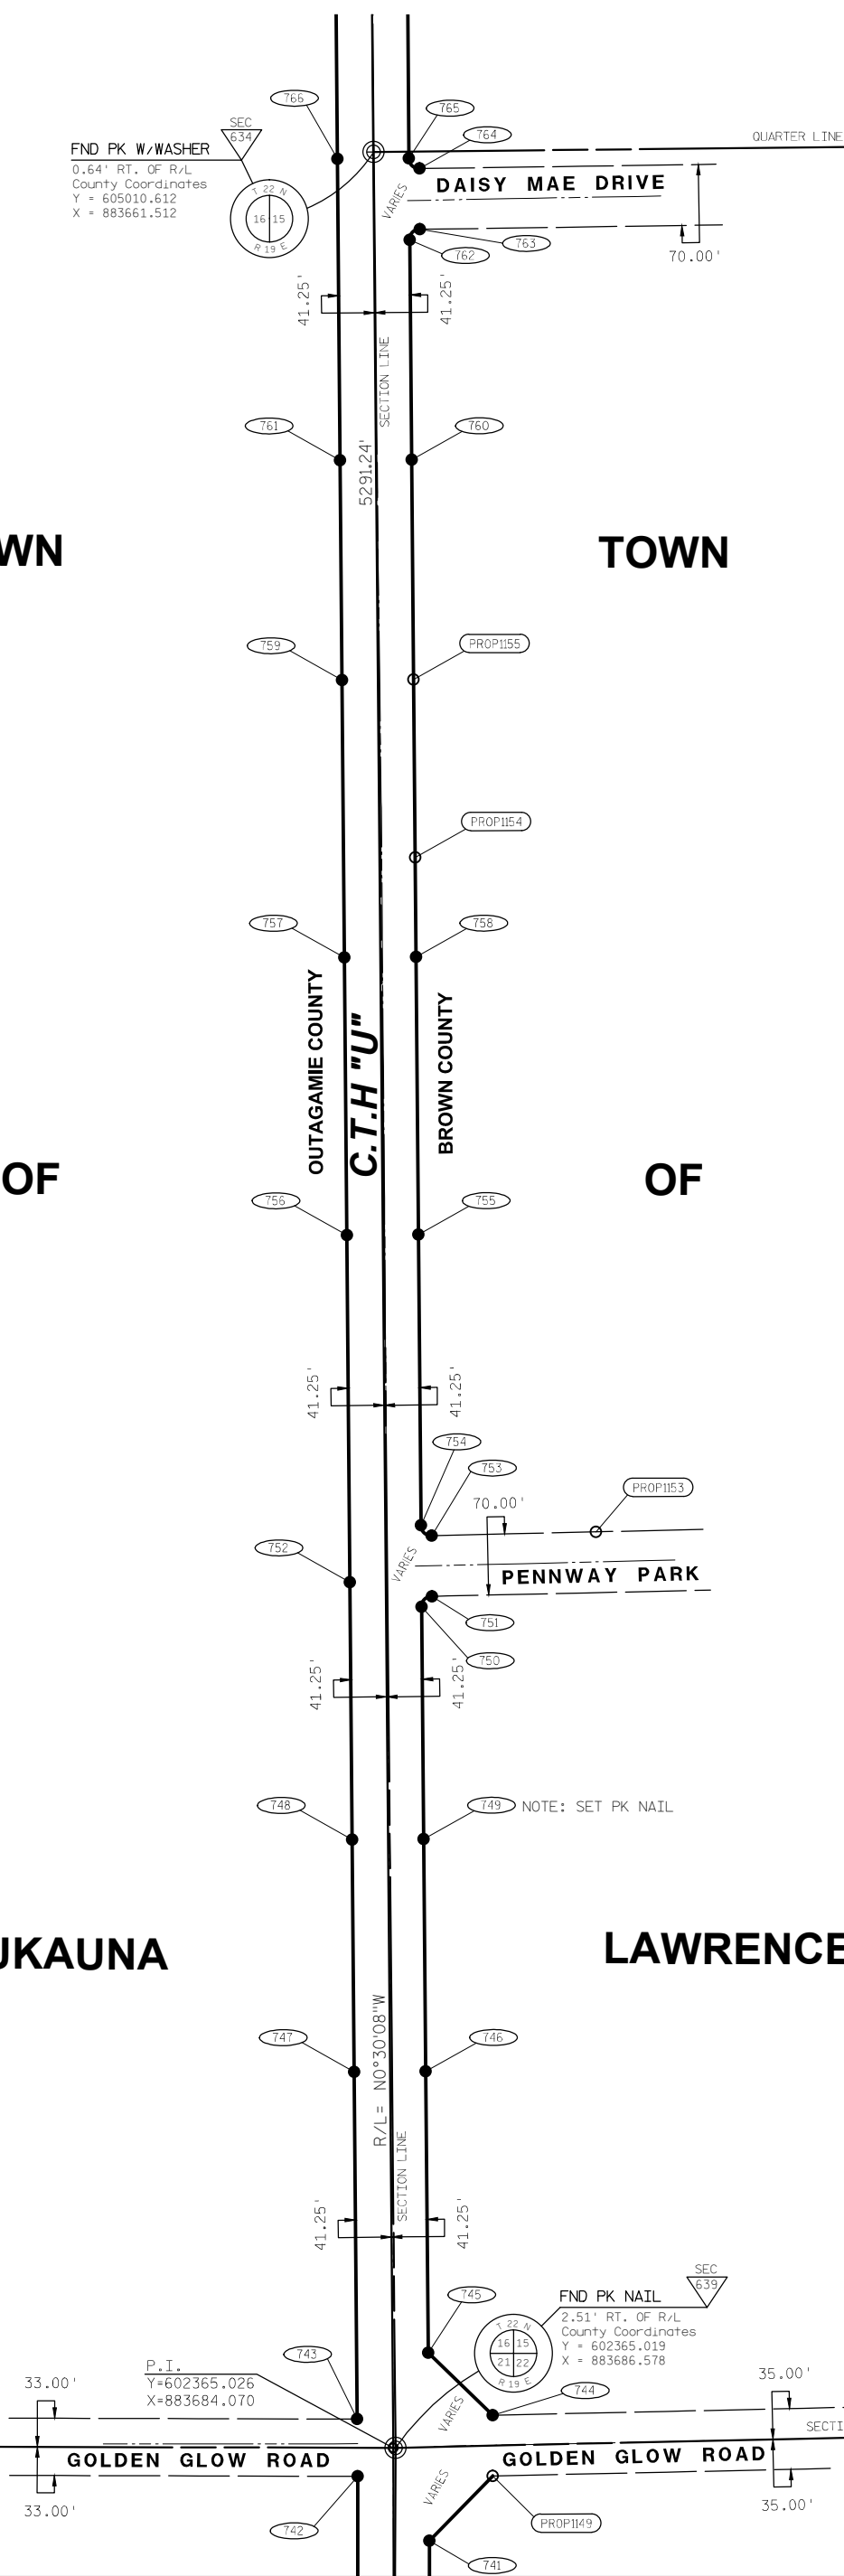


QUEST
Civil Engineers, LLC

2701 Larsen Road, Suite 123
Green Bay, WI 54303
Office: 920-309-3318
Fax: 920-496-6009

RIGHT OF WAY MONUMENTATION PROJECT - C.T.H. "U"

C.T.H. "U" - (U.S.H. "41" - C.T.H. "EE") OUTAGAMIE COUNTY

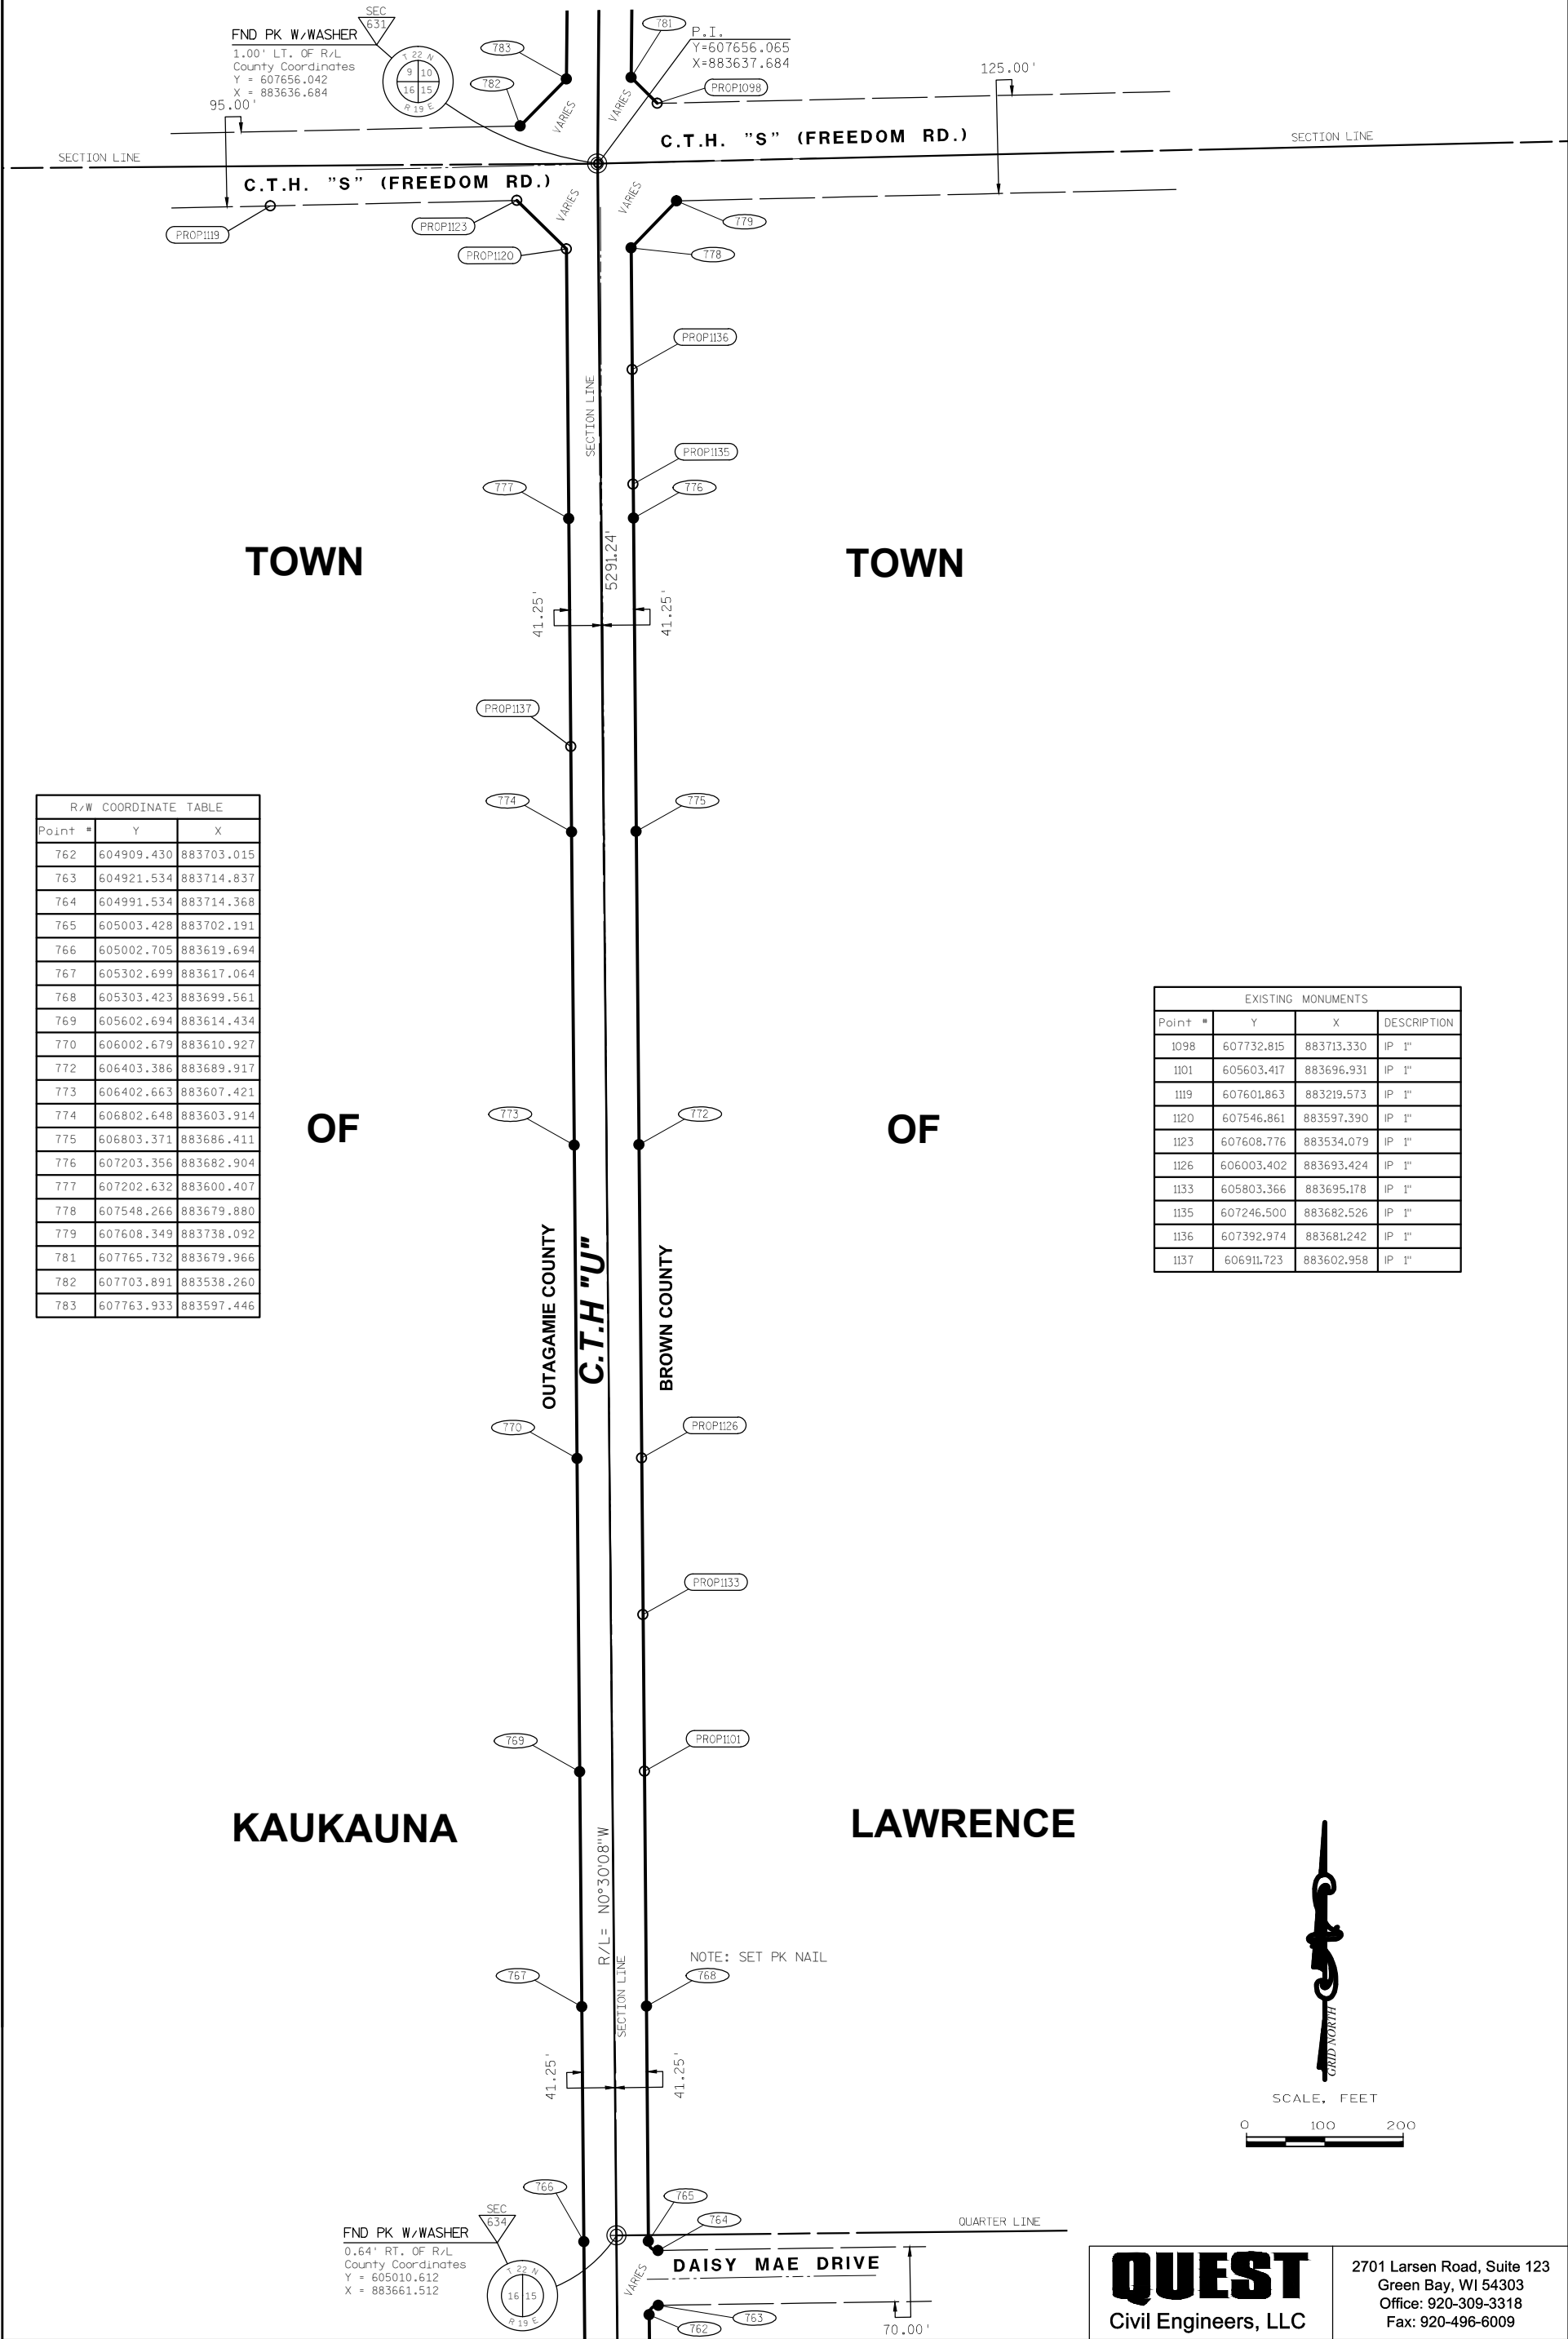

R/W COORDINATE TABLE		
Point #	Y	X
762	604909.430	883703.015
763	604921.534	883714.837
764	604991.534	883714.368
765	605003.428	883702.191
766	605002.705	883619.694
767	605302.699	883617.064
768	605303.423	883699.561
769	605602.694	883614.434
770	606002.679	883610.927
772	606403.386	883689.917
773	606402.663	883607.421
774	606802.648	883603.914
775	606803.371	883686.411
776	607203.356	883682.904
777	607202.632	883600.407
778	607548.266	883679.880
779	607608.349	883738.092
781	607765.732	883679.966
782	607703.891	883538.260
783	607763.933	883597.446

EXISTING MONUMENTS			
Point #	Y	X	DESCRIPTION
1098	607732.815	883713.330	IP 1"
1101	605603.417	883696.931	IP 1"
1119	607601.863	883219.573	IP 1"
1120	607546.861	883597.390	IP 1"
1123	607608.776	883534.079	IP 1"
1126	606003.402	883693.424	IP 1"
1133	605803.366	883695.178	IP 1"
1135	607246.500	883682.526	IP 1"
1136	607392.974	883681.242	IP 1"
1137	606911.723	883602.958	IP 1"

C.T.H. "U" - (U.S.H. "41" - C.T.H. "EE") OUTAGAMIE COUNTY



KAUKAUNA

LAWRENCE

LAWRENCE

**VILLAGE
OF
HOBART**

SCALE, FEET

100 200

A horizontal scale bar with a black and white alternating pattern. It has tick marks at 100 and 200 feet.

QUEST
Civil Engineers, LLC


2701 Larsen Road, Suite 123
Green Bay, WI 54303
Office: 920-309-3318
Fax: 920-496-6009

RIGHT OF WAY MONUMENTATION PROJECT - C.T.H. "U"

C.T.H. "U" - (U.S.H. "41" - C.T.H. "EE") OUTAGAMIE COUNTY

R/W COORDINATE TABLE		
Point #	Y	X
792	610244.863	883710.619
793	610667.107	883719.746
794	610668.890	883637.265
795	611031.064	883727.613
796	611430.971	883736.257
797	611432.754	883653.776
798	611832.660	883662.420
799	611830.877	883744.901
800	612086.545	883667.908
801	612084.762	883750.389
802	612338.648	883755.877
803	612340.431	883673.396
804	612440.596	883666.809
805	612438.435	883766.785
806	612538.412	883768.947
807	612540.496	883668.968
808	612640.361	883679.879
809	612638.578	883762.360
810	612902.638	883685.548
811	612968.628	883686.974
812	613038.484	883771.004

EXISTING MONUMENTS			
Point #	Y	X	DESCRIPTION
1074	612969.947	883541.836	IP 1"
1075	612904.303	883502.335	IP 1"
1076	611032.847	883645.132	IP 1"
1077	610304.933	883629.398	IR 3/4"
1085	612203.143	883752.948	IP 1"
1086	611620.138	883657.826	IP 1"
1088	610752.019	883639.062	IP 1"
1089	610922.673	883642.751	IP 1"
1090	610962.717	883643.616	IP 1"
1091	610314.945	883712.134	IP 1"
1092	610250.972	883905.684	IP 1"
1094	611953.060	883747.542	IP 1"

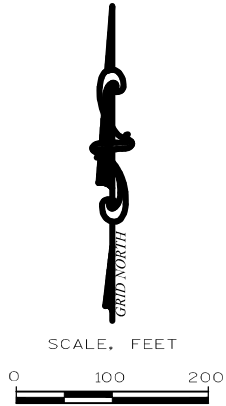

TOWN

VILLAGE

OF

OF

ONEIDA


HOBART

TOWN

OF

LAWRENCE

FND 3/4" IRON ROD
16.42' LT. OF R/L
County Coordinates
Y = 610304.710
X = 883654.232

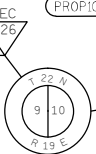

PROPI077

PROPI091

NOAH RD.

792

PROPI092

812

FND PK NAIL
13.03' LT. OF R/L
County Coordinates
Y = 612935.377
X = 883714.480

SEC
633

33.00'

PROPI074

811

33.00'

PROPI075

810

41.25'

41.25'

808

809

807

806

50.00'

50.00'

804

805

803

802

41.25'

41.25'

PROPI085

800

801

PROPI094

798

799

PROPI086

797

796

PROPI076

PROPI090

PROPI089

PROPI088

794

793

41.25'

41.25'

70.00'


QUARTER LINE

QUEST
Civil Engineers, LLC

2701 Larsen Road, Suite 123
Green Bay, WI 54303
Office: 920-309-3318
Fax: 920-496-6009


RIGHT OF WAY MONUMENTATION PROJECT - C.T.H. "U"

C.T.H. "U" - (U.S.H. "41" - C.T.H. "EE") OUTAGAMIE COUNTY

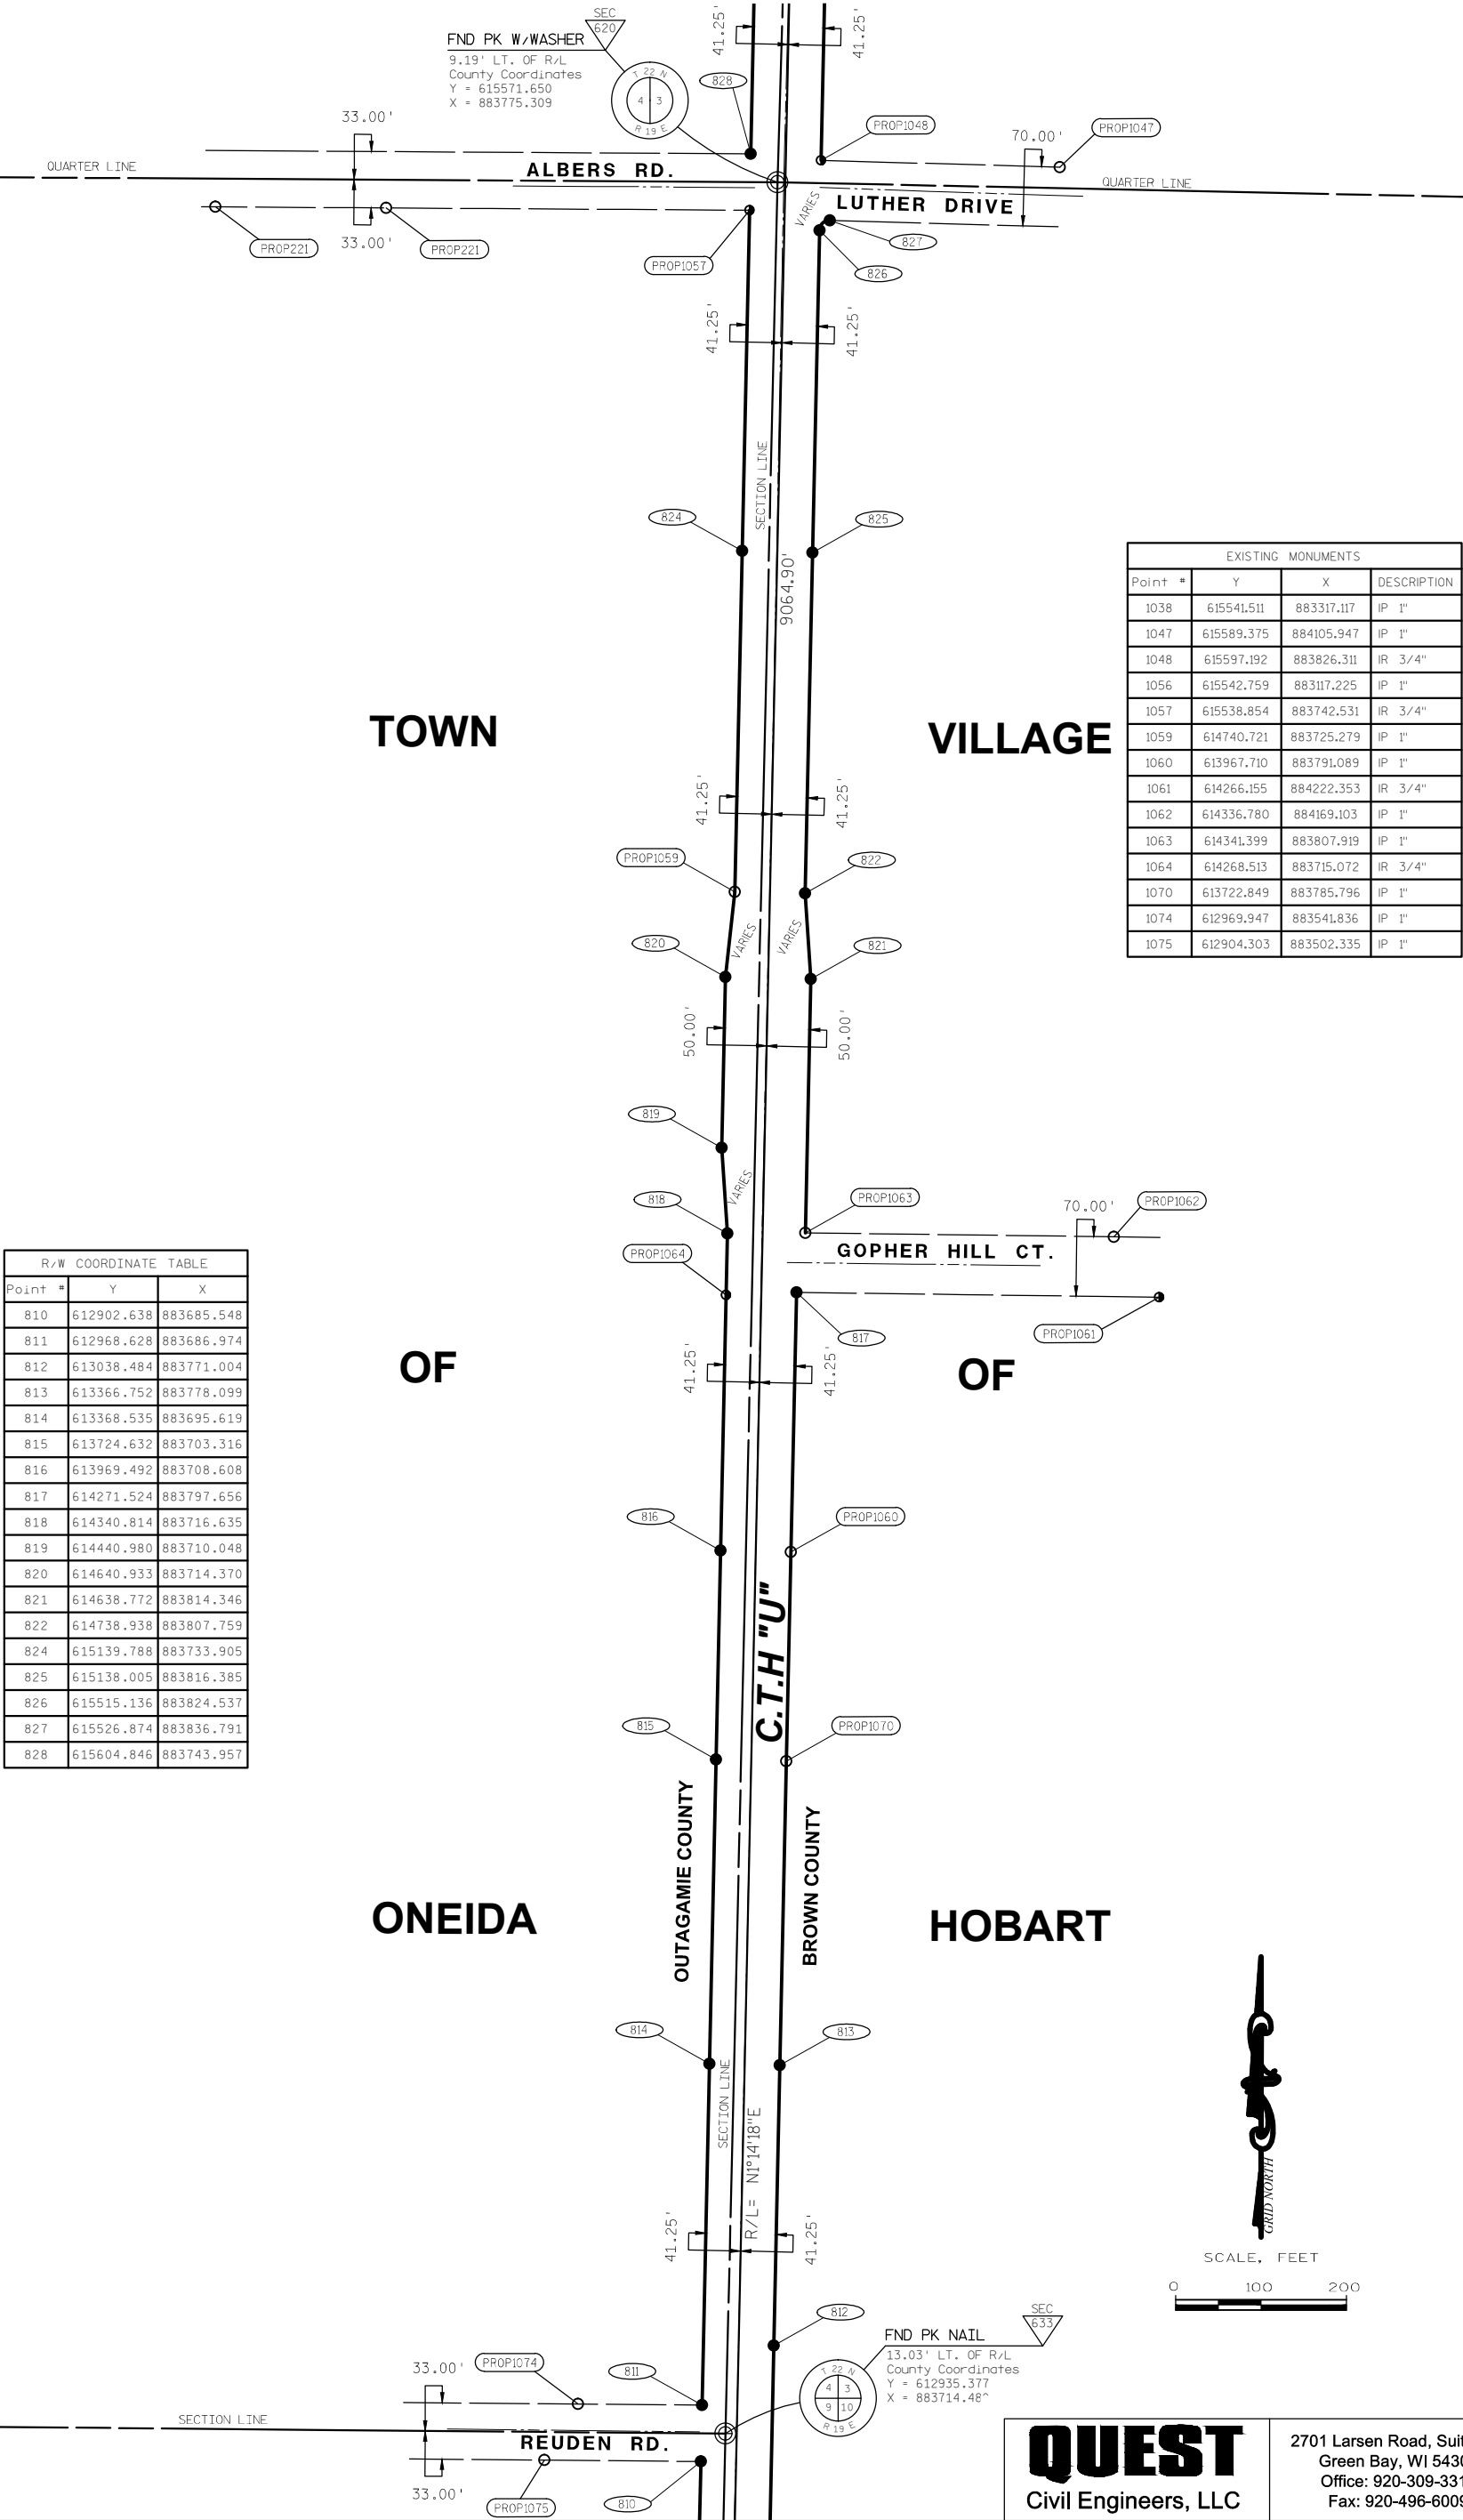

R/W COORDINATE TABLE			
Point #	Y	X	
810	612902.638	883685.548	
811	612968.628	883686.974	
812	613038.484	883771.004	
813	613366.752	883778.099	
814	613368.535	883695.619	
815	613724.632	883703.316	
816	613969.492	883708.608	
817	614271.524	883797.656	
818	614340.814	883716.635	
819	614440.980	883710.048	
820	614640.933	883714.370	
821	614638.772	883814.346	
822	614738.938	883807.759	
824	615139.788	883733.905	
825	615138.005	883816.385	
826	615515.136	883824.537	
827	615526.874	883836.791	
828	615604.846	883743.957	

EXISTING MONUMENTS			
Point #	Y	X	DESCRIPTION
1038	615541.511	883317.117	IP 1"
1047	615589.375	884105.947	IP 1"
1048	615597.192	883826.311	IR 3/4"
1056	615542.759	883117.225	IP 1"
1057	615538.854	883742.531	IR 3/4"
1059	614740.721	883725.279	IP 1"
1060	613967.710	883791.089	IP 1"
1061	614266.155	884222.353	IR 3/4"
1062	614336.780	884169.103	IP 1"
1063	614341.399	883807.919	IP 1"
1064	614268.513	883715.072	IR 3/4"
1070	613722.849	883785.796	IP 1"
1074	612969.947	883541.836	IP 1"
1075	612904.303	883502.335	IP 1"

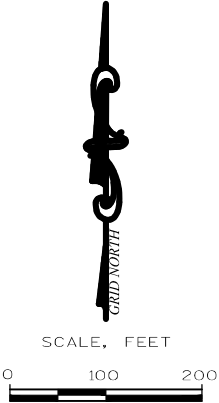


QUEST
Civil Engineers, LLC

2701 Larsen Road, Suite 123
Green Bay, WI 54303
Office: 920-309-3318
Fax: 920-496-6009


RIGHT OF WAY MONUMENTATION PROJECT - C.T.H. "U"

C.T.H. "U" - (U.S.H. "41" - C.T.H. "EE") OUTAGAMIE COUNTY

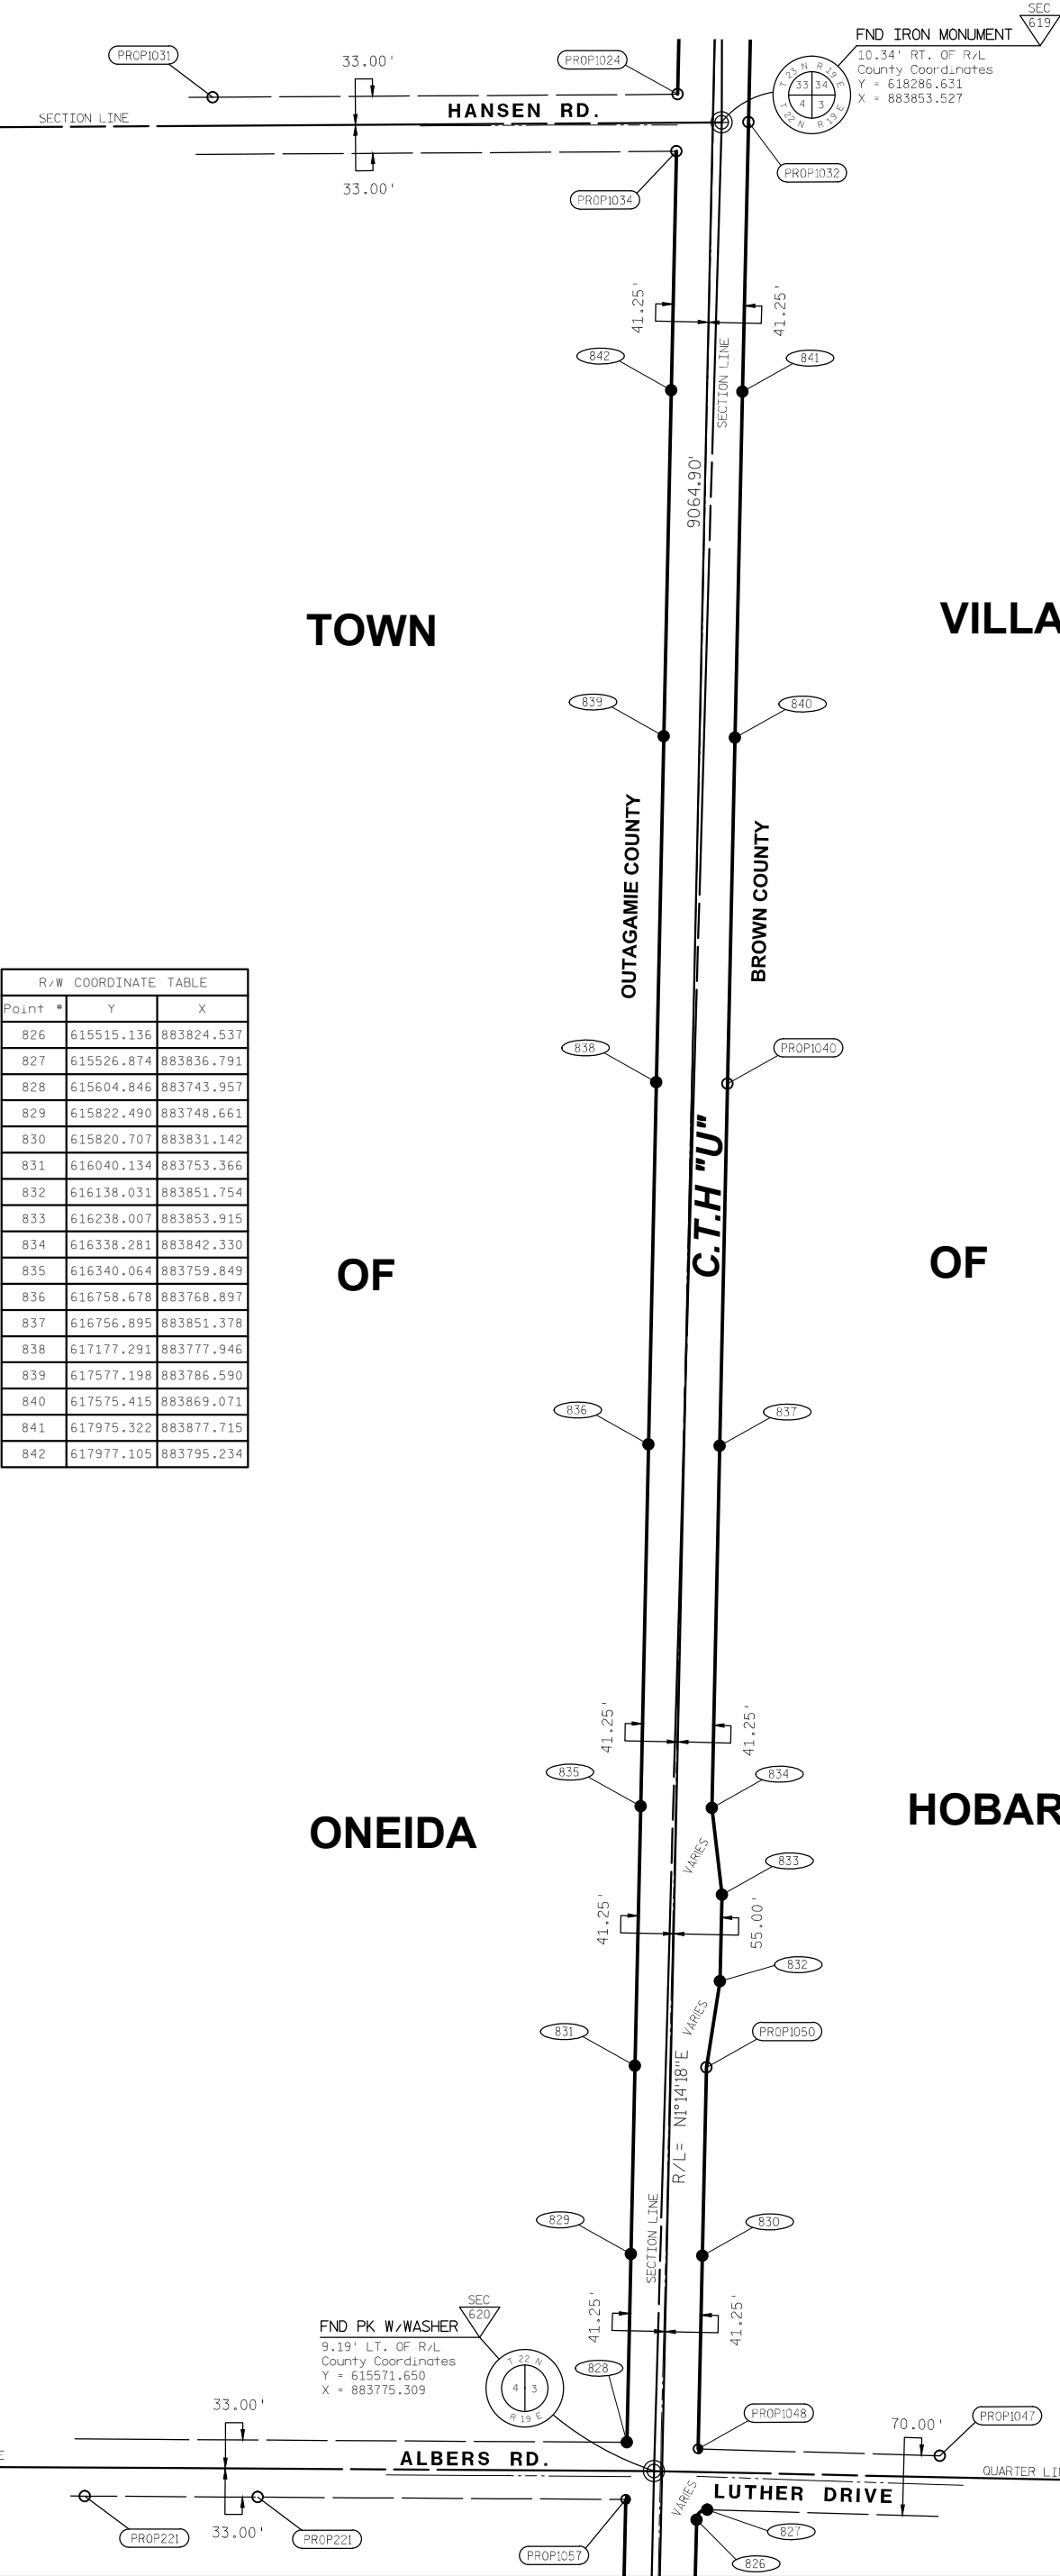

R/W COORDINATE TABLE		
Point #	Y	X
826	615515.136	883824.537
827	615526.874	883836.791
828	615604.846	883743.957
829	615822.490	883748.661
830	615820.707	883831.142
831	616040.134	883753.366
832	616138.031	883851.754
833	616238.007	883853.915
834	616338.281	883842.330
835	616340.064	883759.849
836	616758.678	883768.897
837	616756.895	883851.378
838	617177.291	883777.946
839	617577.198	883786.590
840	617575.415	883869.071
841	617975.322	883877.715
842	617977.105	883795.234

EXISTING MONUMENTS			
Point #	Y	X	DESCRIPTION
1024	618319.306	883802.631	IP 1"
1031	618315.865	883265.151	IP 1"
1032	618287.100	883884.454	IP 1"
1034	618253.295	883801.204	IP 1"
1038	615541.511	883317.117	IP 1"
1040	617175.508	883860.427	IP 1"
1047	615589.375	884105.947	IP 1"
1048	615597.192	883826.311	IR 3/4"
1050	616038.351	883835.847	IP 1"
1056	615542.759	883117.225	IP 1"
1057	615538.854	883742.531	IR 3/4"

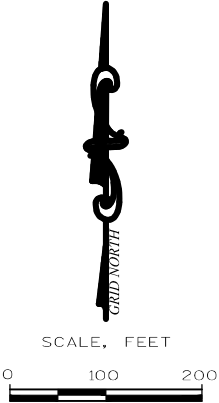

QUEST
Civil Engineers, LLC

2701 Larsen Road, Suite 123
Green Bay, WI 54303
Office: 920-309-3318
Fax: 920-496-6009


RIGHT OF WAY MONUMENTATION PROJECT - C.T.H. "U"

C.T.H. "U" - (U.S.H. "41" - C.T.H. "EE") OUTAGAMIE COUNTY

R/W COORDINATE TABLE		
Point #	Y	X
844	618497.980	883806.493
845	618496.197	883888.974
846	618705.293	883893.493
847	618707.076	883811.013
848	618916.630	883814.524
849	618915.649	883897.018
850	619432.972	883816.943
851	619432.718	883899.443
852	619739.408	883900.386
853	619739.662	883817.887
854	620106.408	883819.015
855	620106.155	883901.514
856	620506.406	883820.245
857	620906.405	883821.475
858	620906.151	883903.975

EXISTING MONUMENTS			
Point #	Y	X	DESCRIPTION
1024	618319.306	883802.631	IP 1"
1027	620506.153	883902.745	IP 1"
1029	618783.895	883812.536	IP 1"
1030	619126.028	883898.499	IP 1"
1031	618315.865	883265.151	IP 1"
1032	618287.100	883884.454	IP 1"
1034	618253.295	883801.204	IP 1"
1237	619234.393	883714.345	IP 1"
1238	619309.362	883816.563	IP 1"
1239	619071.888	883815.813	IP 1"
1240	619151.910	883712.692	IP 1"

C.T.H. "U" R/L CURVE DATA
CURVE C1
PI: Y = 618916.146
X = 883856.791
Δ = 1°06'48"
D = 0°15'54"
T = 210.01'
L = 420.01'
R = 21616.64'
LCB = N0°40'54"E
PC: Y = 618706.185
X = 883852.253
PT: Y = 619126.155
X = 883857.250

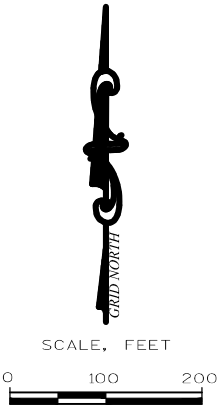

QUEST
Civil Engineers, LLC

2701 Larsen Road, Suite 123
Green Bay, WI 54303
Office: 920-309-3318
Fax: 920-496-6009

RIGHT OF WAY MONUMENTATION PROJECT - C.T.H. "U"

C.T.H. "U" - (U.S.H. "41" - C.T.H. "EE") OUTAGAMIE COUNTY

R/W COORDINATE TABLE		
Point #	Y	X
857	620906.405	883821.475
858	620906.151	883903.975
859	621306.149	883905.205
860	621306.403	883822.706
861	621706.401	883823.936
862	621706.147	883906.436
863	621956.065	883907.205
864	622356.063	883908.435
865	622356.317	883825.935
866	622647.798	883909.332
867	622898.251	883910.103
868	623215.134	883911.078
869	623215.388	883828.578
870	623540.138	883829.577
871	623597.798	883829.452
872	623598.017	883911.952
901	622648.052	883826.833

EXISTING MONUMENTS			
Point #	Y	X	DESCRIPTION
1017	622898.505	883827.603	IR 3/4"
1020	623532.017	883912.052	IP 1" W/CAP
1025	621956.319	883824.705	IR 3/4"

TOWN


VILLAGE

OF

OF


ONEIDA

HOBART

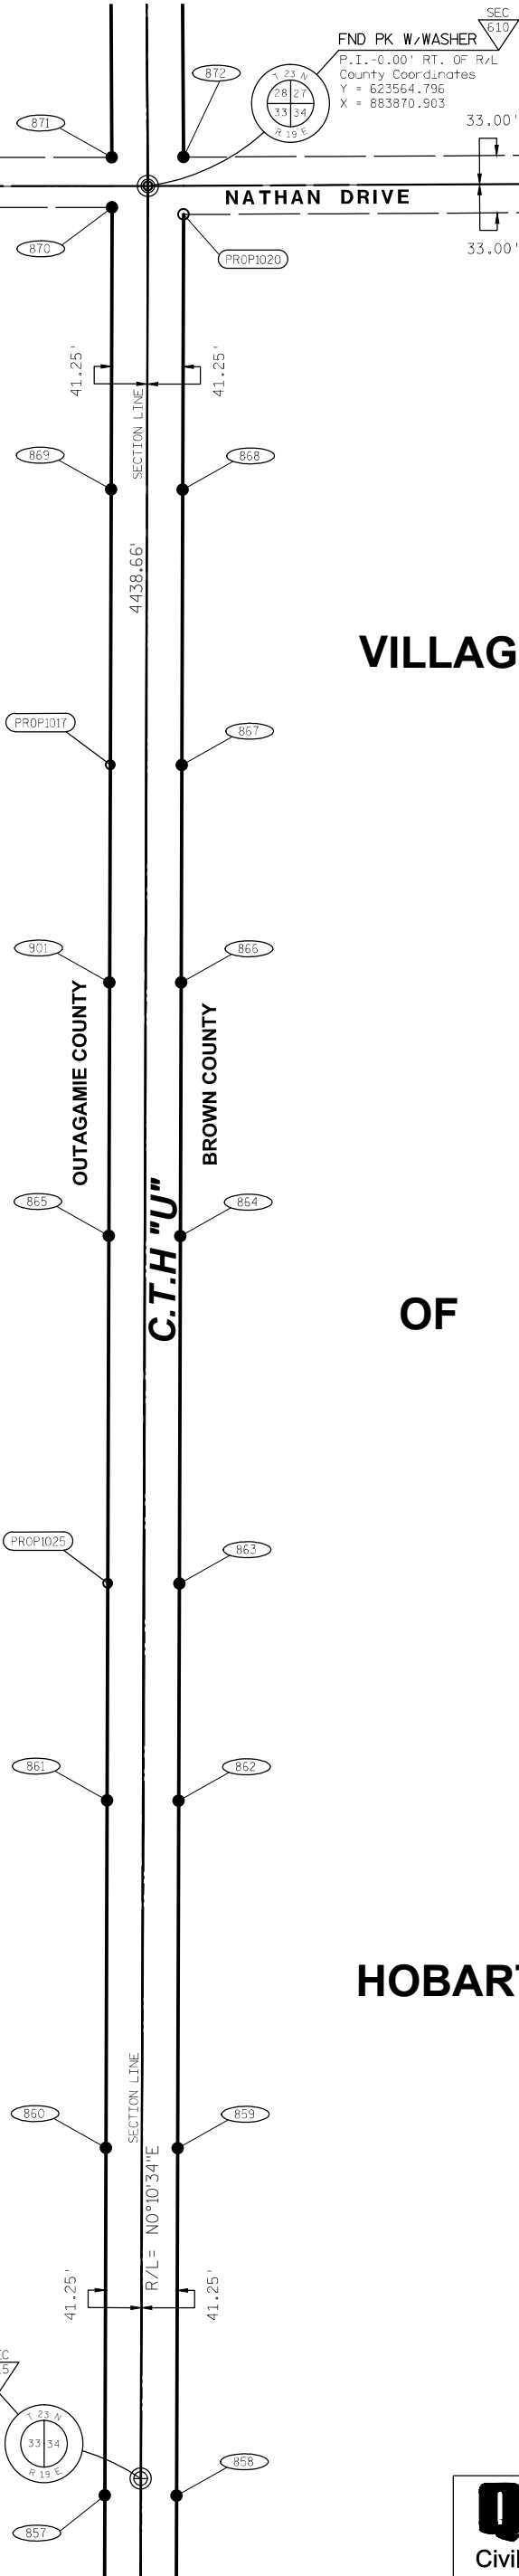

FND PK W/WASHER
0.13' LT. OF R/L
County Coordinates
Y = 620925.667
X = 883862.659

FND PK W/WASHER
P.I. = 0.00' RT. OF R/L
County Coordinates
Y = 623564.796
X = 883870.903

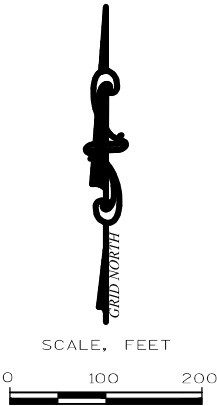

QUEST
Civil Engineers, LLC

2701 Larsen Road, Suite 123
Green Bay, WI 54303
Office: 920-309-3318
Fax: 920-496-6009

RIGHT OF WAY MONUMENTATION PROJECT - C.T.H. "U"

C.T.H. "U" - (U.S.H. "41" - C.T.H. "EE") OUTAGAMIE COUNTY

R/W COORDINATE TABLE		
Point #	Y	X
870	623540.138	883829.577
871	623597.798	883829.452
872	623598.017	883911.952
873	623974.279	883909.671
874	624214.710	883908.213
875	624214.210	883825.715
876	624454.640	883824.257
877	624854.632	883821.831
878	624855.133	883904.330
879	625255.125	883901.905
880	625254.625	883819.406
881	625654.618	883816.981
882	625655.118	883899.479
883	625929.425	883897.816
884	625928.924	883815.318
885	626203.231	883813.654

EXISTING MONUMENTS			
Point #	Y	X	DESCRIPTION
1007	626203.731	883896.153	IP 1"
1011	624455.140	883906.755	IP 1"
1013	623973.779	883827.172	IP 1"
1020	623532.017	883912.052	IP 1" W/CAP

TOWN


VILLAGE

OF

OF

ONEIDA

HOBART

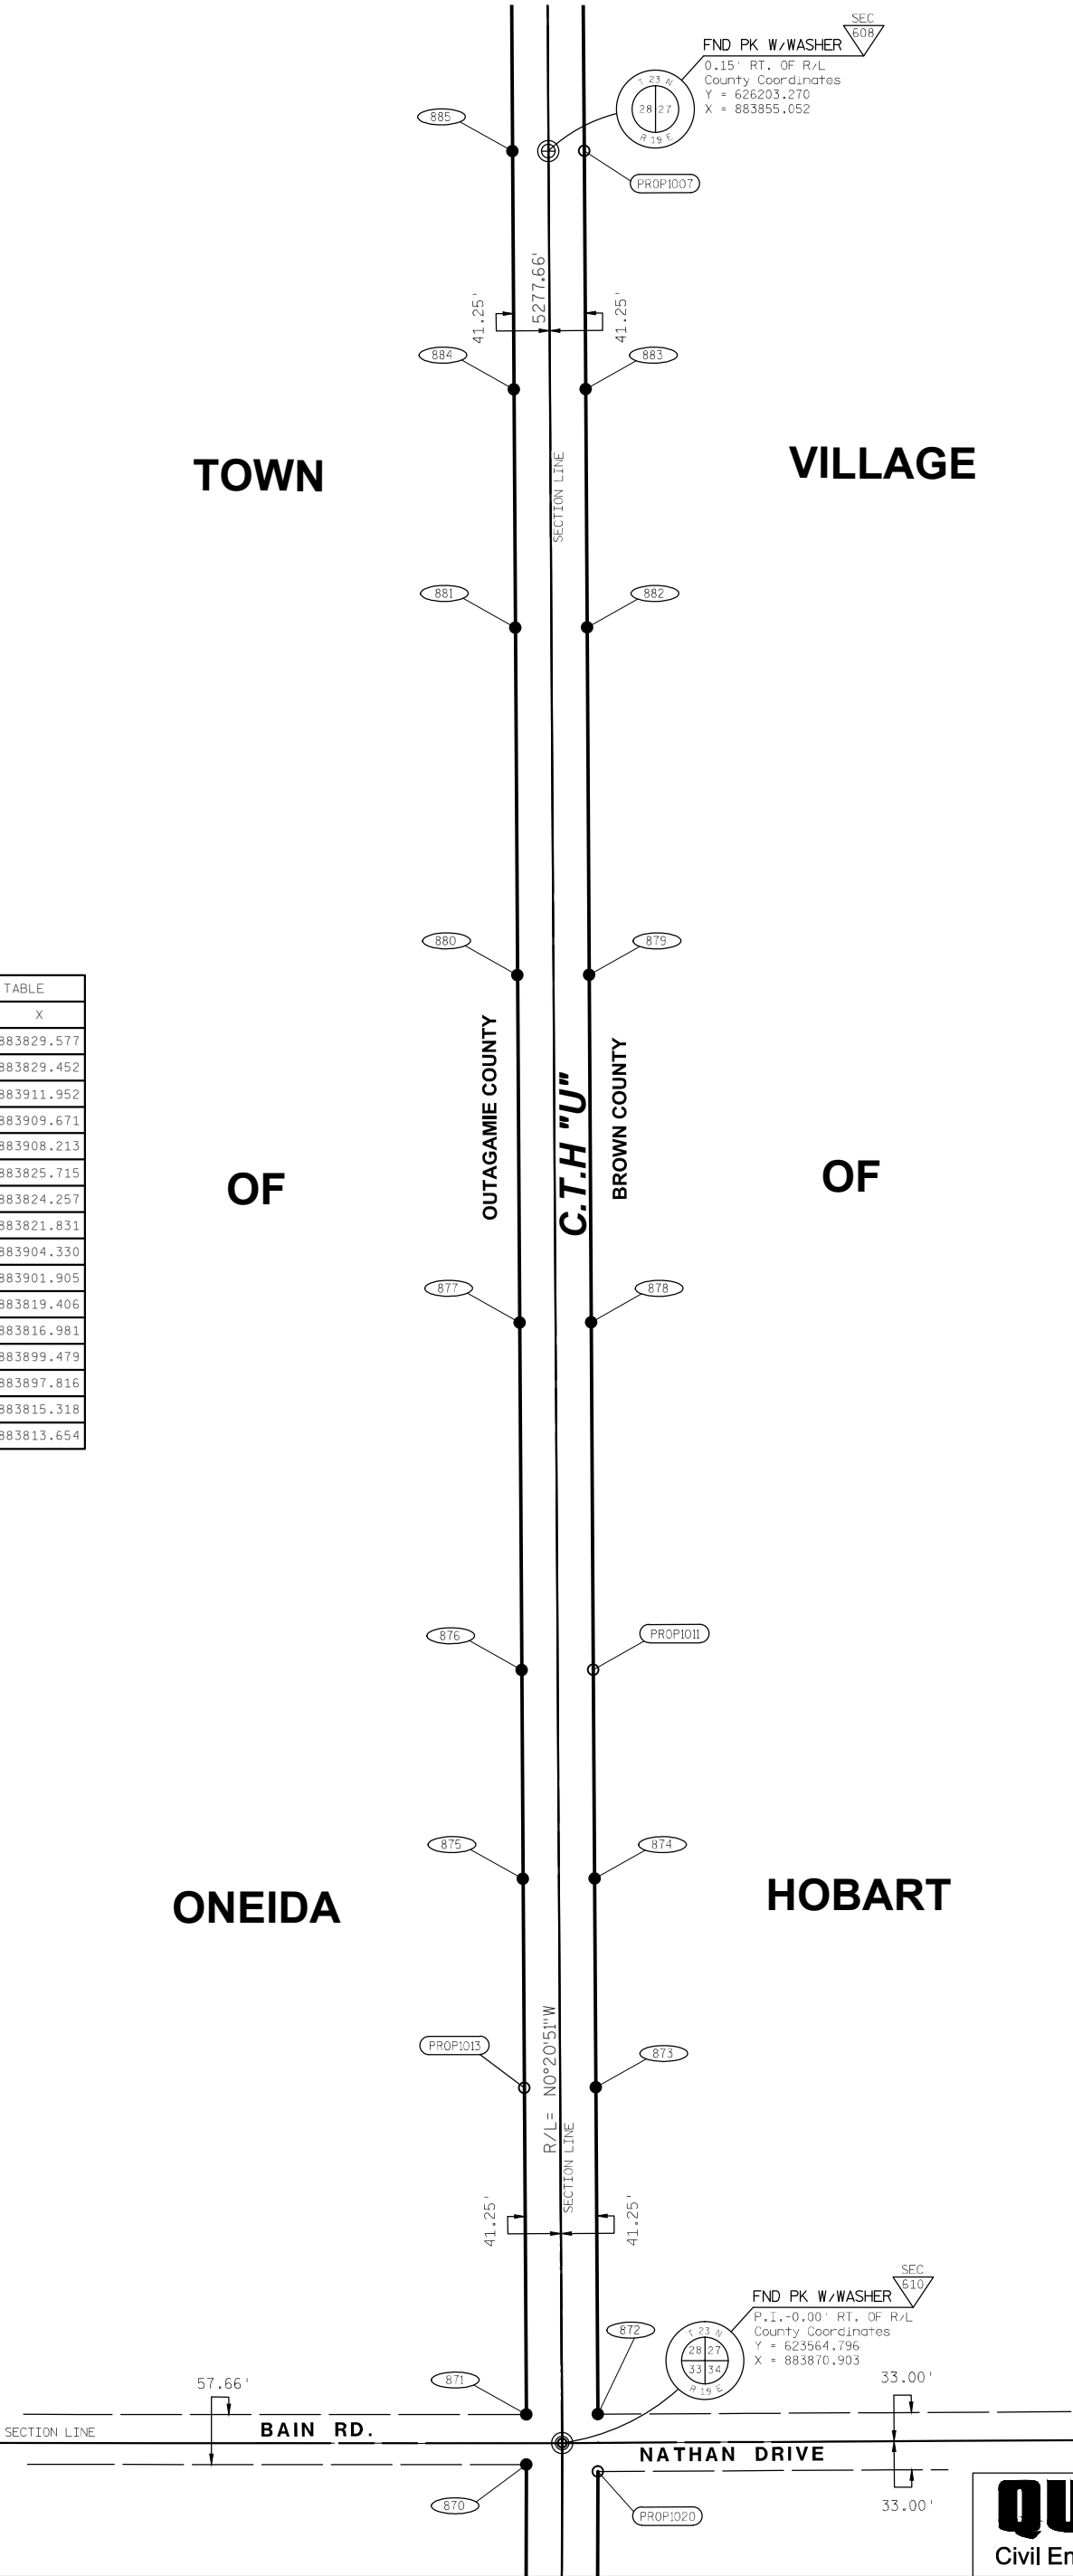

QUEST

Civil Engineers, LLC

2701 Larsen Road, Suite 123

Green Bay, WI 54303

Office: 920-309-3318



Fax: 920-496-6009

RIGHT OF WAY MONUMENTATION PROJECT - C.T.H. "U"

C.T.H. "U" - (U.S.H. "41" - C.T.H. "EE") OUTAGAMIE COUNTY

R/W COORDINATE TABLE		
Point #	Y	X
885	626203.231	883813.654
886	626452.564	883812.143
887	626453.064	883894.641
888	626782.397	883892.644
889	626781.896	883810.146
890	627181.889	883807.720
891	627182.389	883890.219
893	627522.642	883805.654
894	627897.985	883803.378
895	627898.485	883885.877
896	628273.328	883801.102
897	628503.424	883799.707
898	628503.925	883882.206
899	628734.021	883880.811
900	628798.408	883944.170

EXISTING MONUMENTS			
Point #	Y	X	DESCRIPTION
1000	628801.709	884273.839	IP 1"
1001	628273.828	883883.601	IP 1"
1002	628804.078	884510.414	IP 1"
1005	626702.401	883893.483	IP 1"
1006	626712.133	884814.595	IP 1"
1007	626203.731	883896.153	IP 1"
1023	627523.142	883888.153	IP 1 1/4"
1224	628733.564	883798.312	IR 3/4" W/CAP
1227	628797.242	883734.176	IR 3/4" W/CAP
1228	628887.242	883733.651	IR 3/4" W/CAP
1231	628952.310	883798.286	IR 3/4" W/CAP
1232	628887.084	883587.881	IR 3/4" W/CAP
1235	628796.650	883188.349	IR 3/4" W/CAP

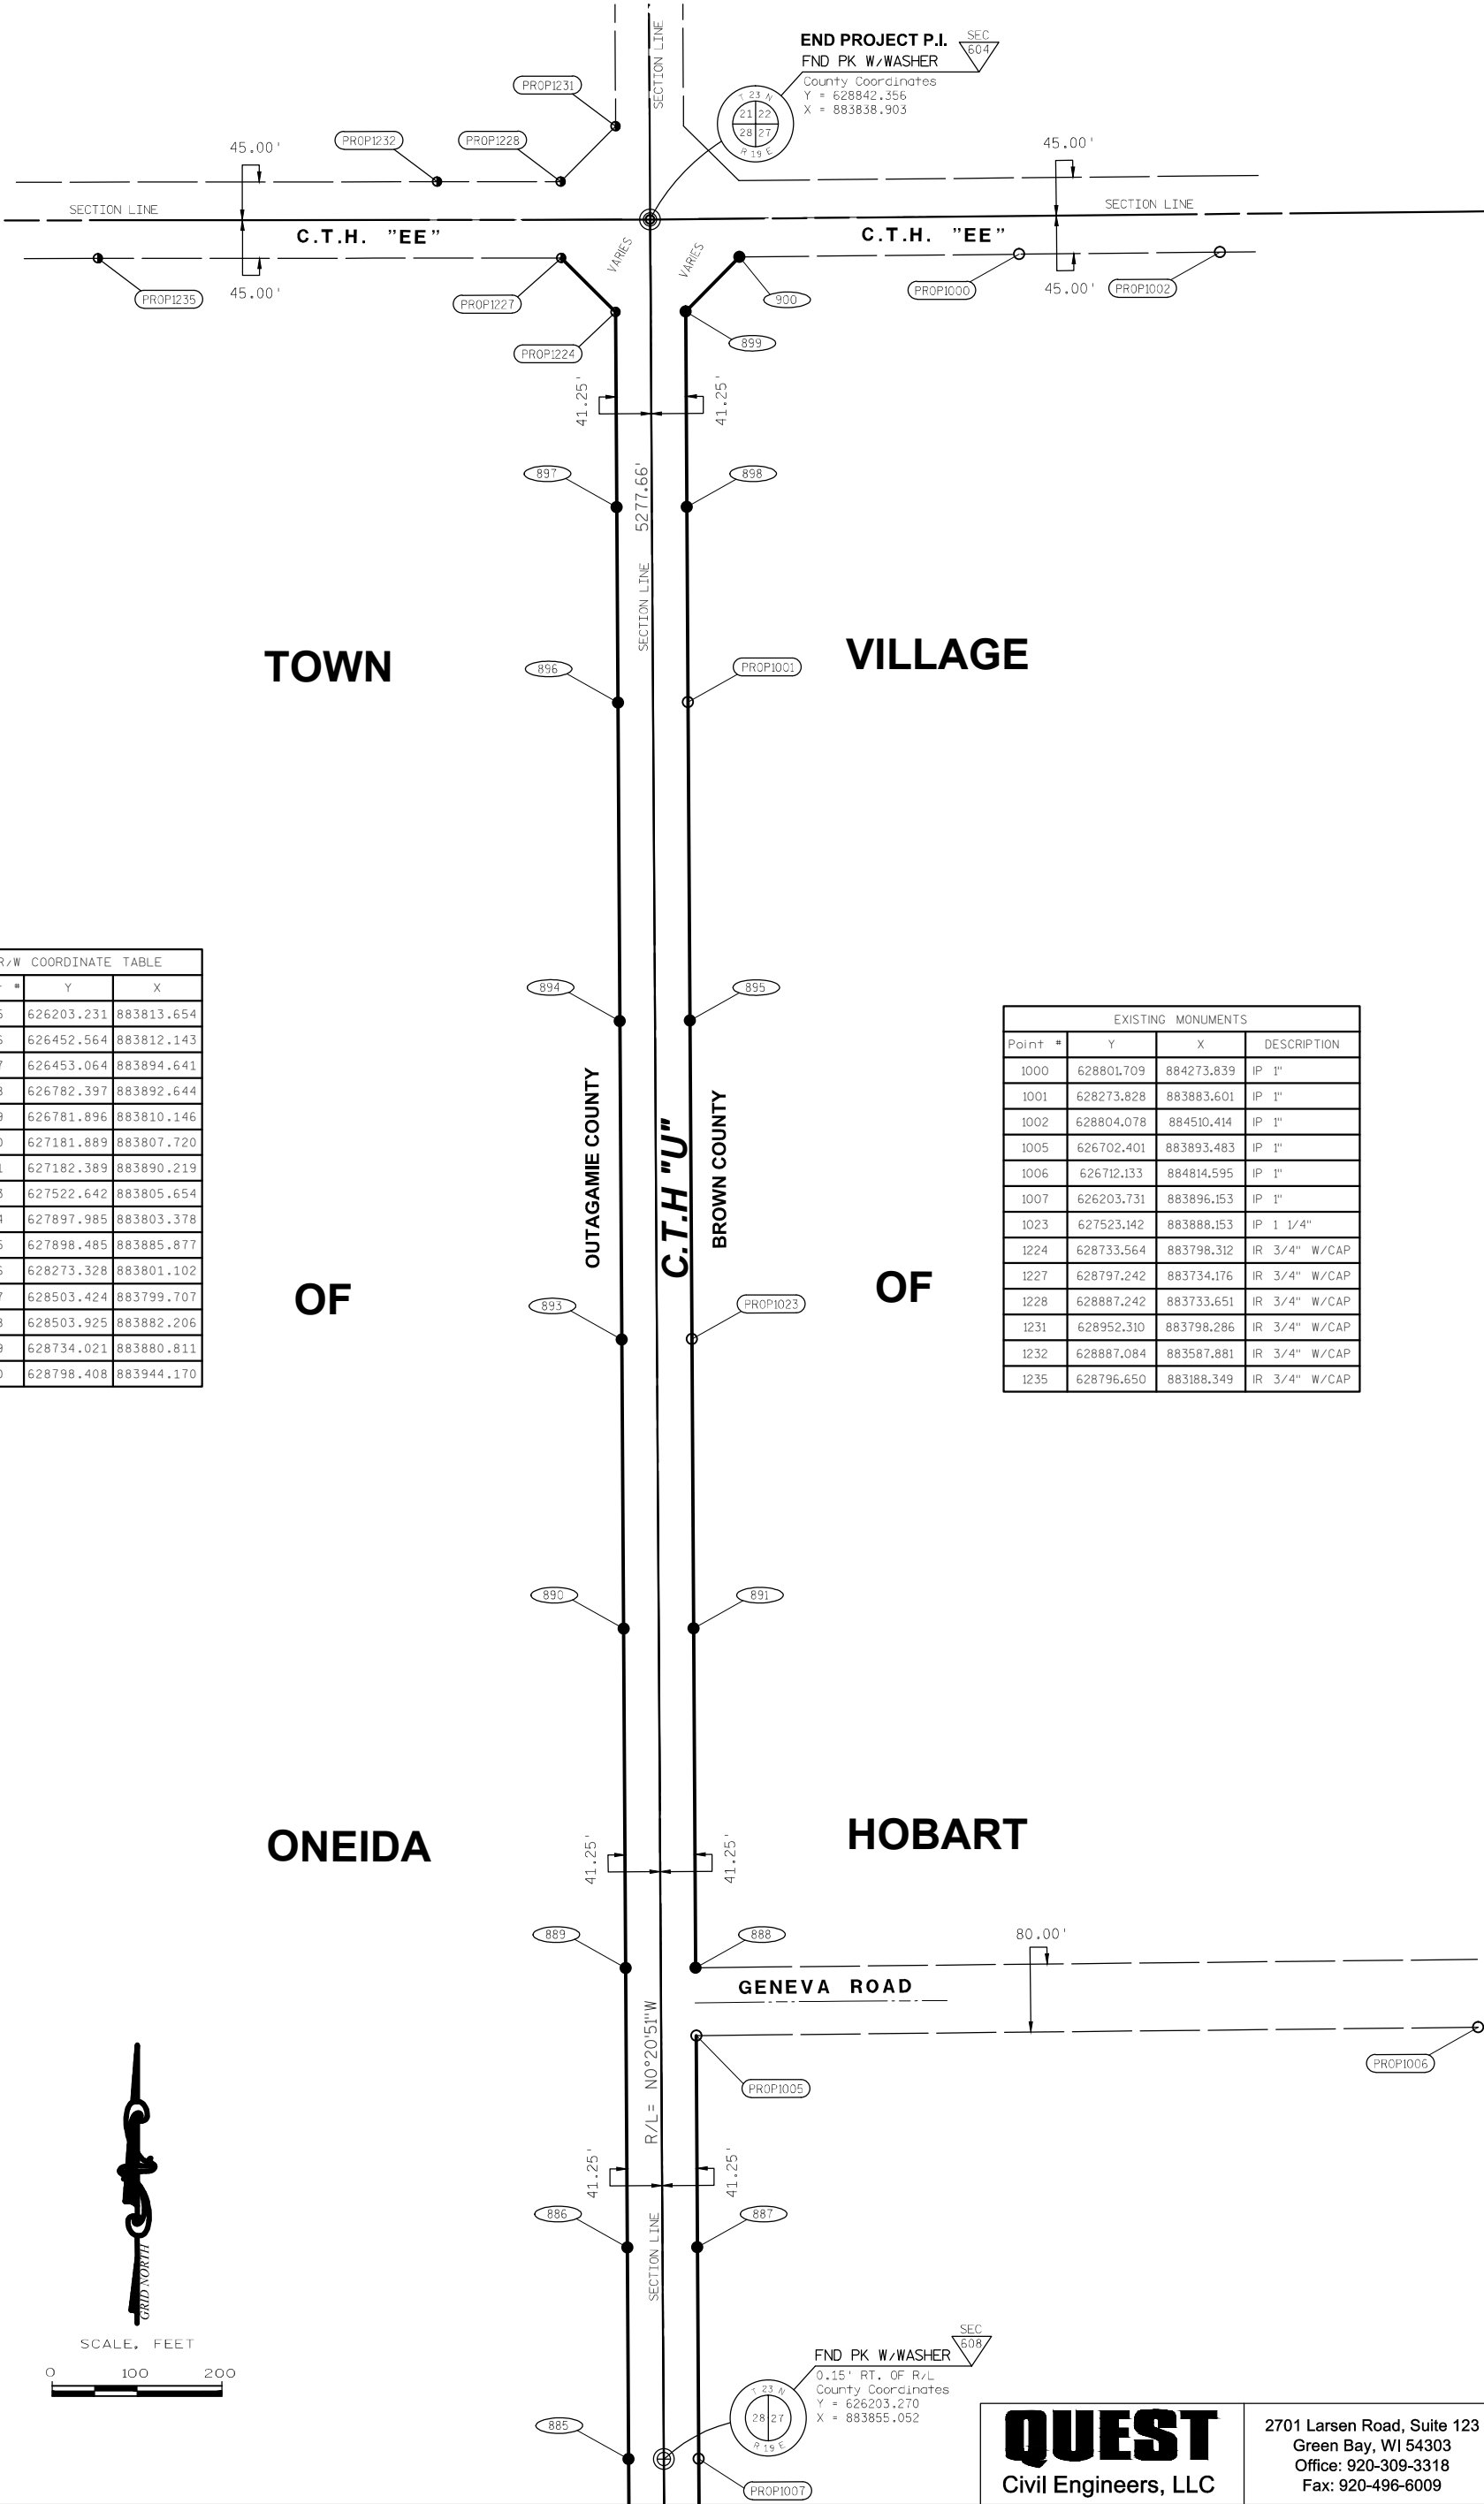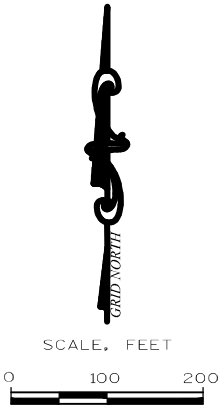

END PROJECT P.I.
FND PK W/WASHER
County Coordinates
Y = 628842.356
X = 883838.903

FND PK W/WASHER
0.15' RT. OF R/L
County Coordinates
Y = 626203.270
X = 883855.052

QUEST
Civil Engineers, LLC

2701 Larsen Road, Suite 123
Green Bay, WI 54303
Office: 920-309-3318
Fax: 920-496-6009