


NO.	OWNER	ACRES REQ'D.	INTEREST	REQUIRED
1	ALBERT REMTER	0.10	HIGHWAY	EASEMENT
2	LUCY LAMBIE	0.11	"	"
3	WIS. MICHIGAN POWER CO.	0.07	"	"
4	C. & N.W. RY.			PERMIT

NO.	OWNER	ACRES REQ'D.	INTEREST	REQUIRED
1	ALBERT REMTER	0.10	HIGHWAY	EASEMENT
2	LUCY LAMBIE	0.11	"	"
3	WIS. MICHIGAN POWER CO.	0.07	"	"
4	C. & N.W. RY.			PERMIT

J-1

COUNTY AND HIGHWAY	ROUTE AND SECTION	CLASS AND AGREEMENT		FEDERAL DIVISION OFFICE	SHEET NUMBER	TOTAL SHEETS
		STATE	FEDERAL			
44.6	0.0	3.20		4	4.1	

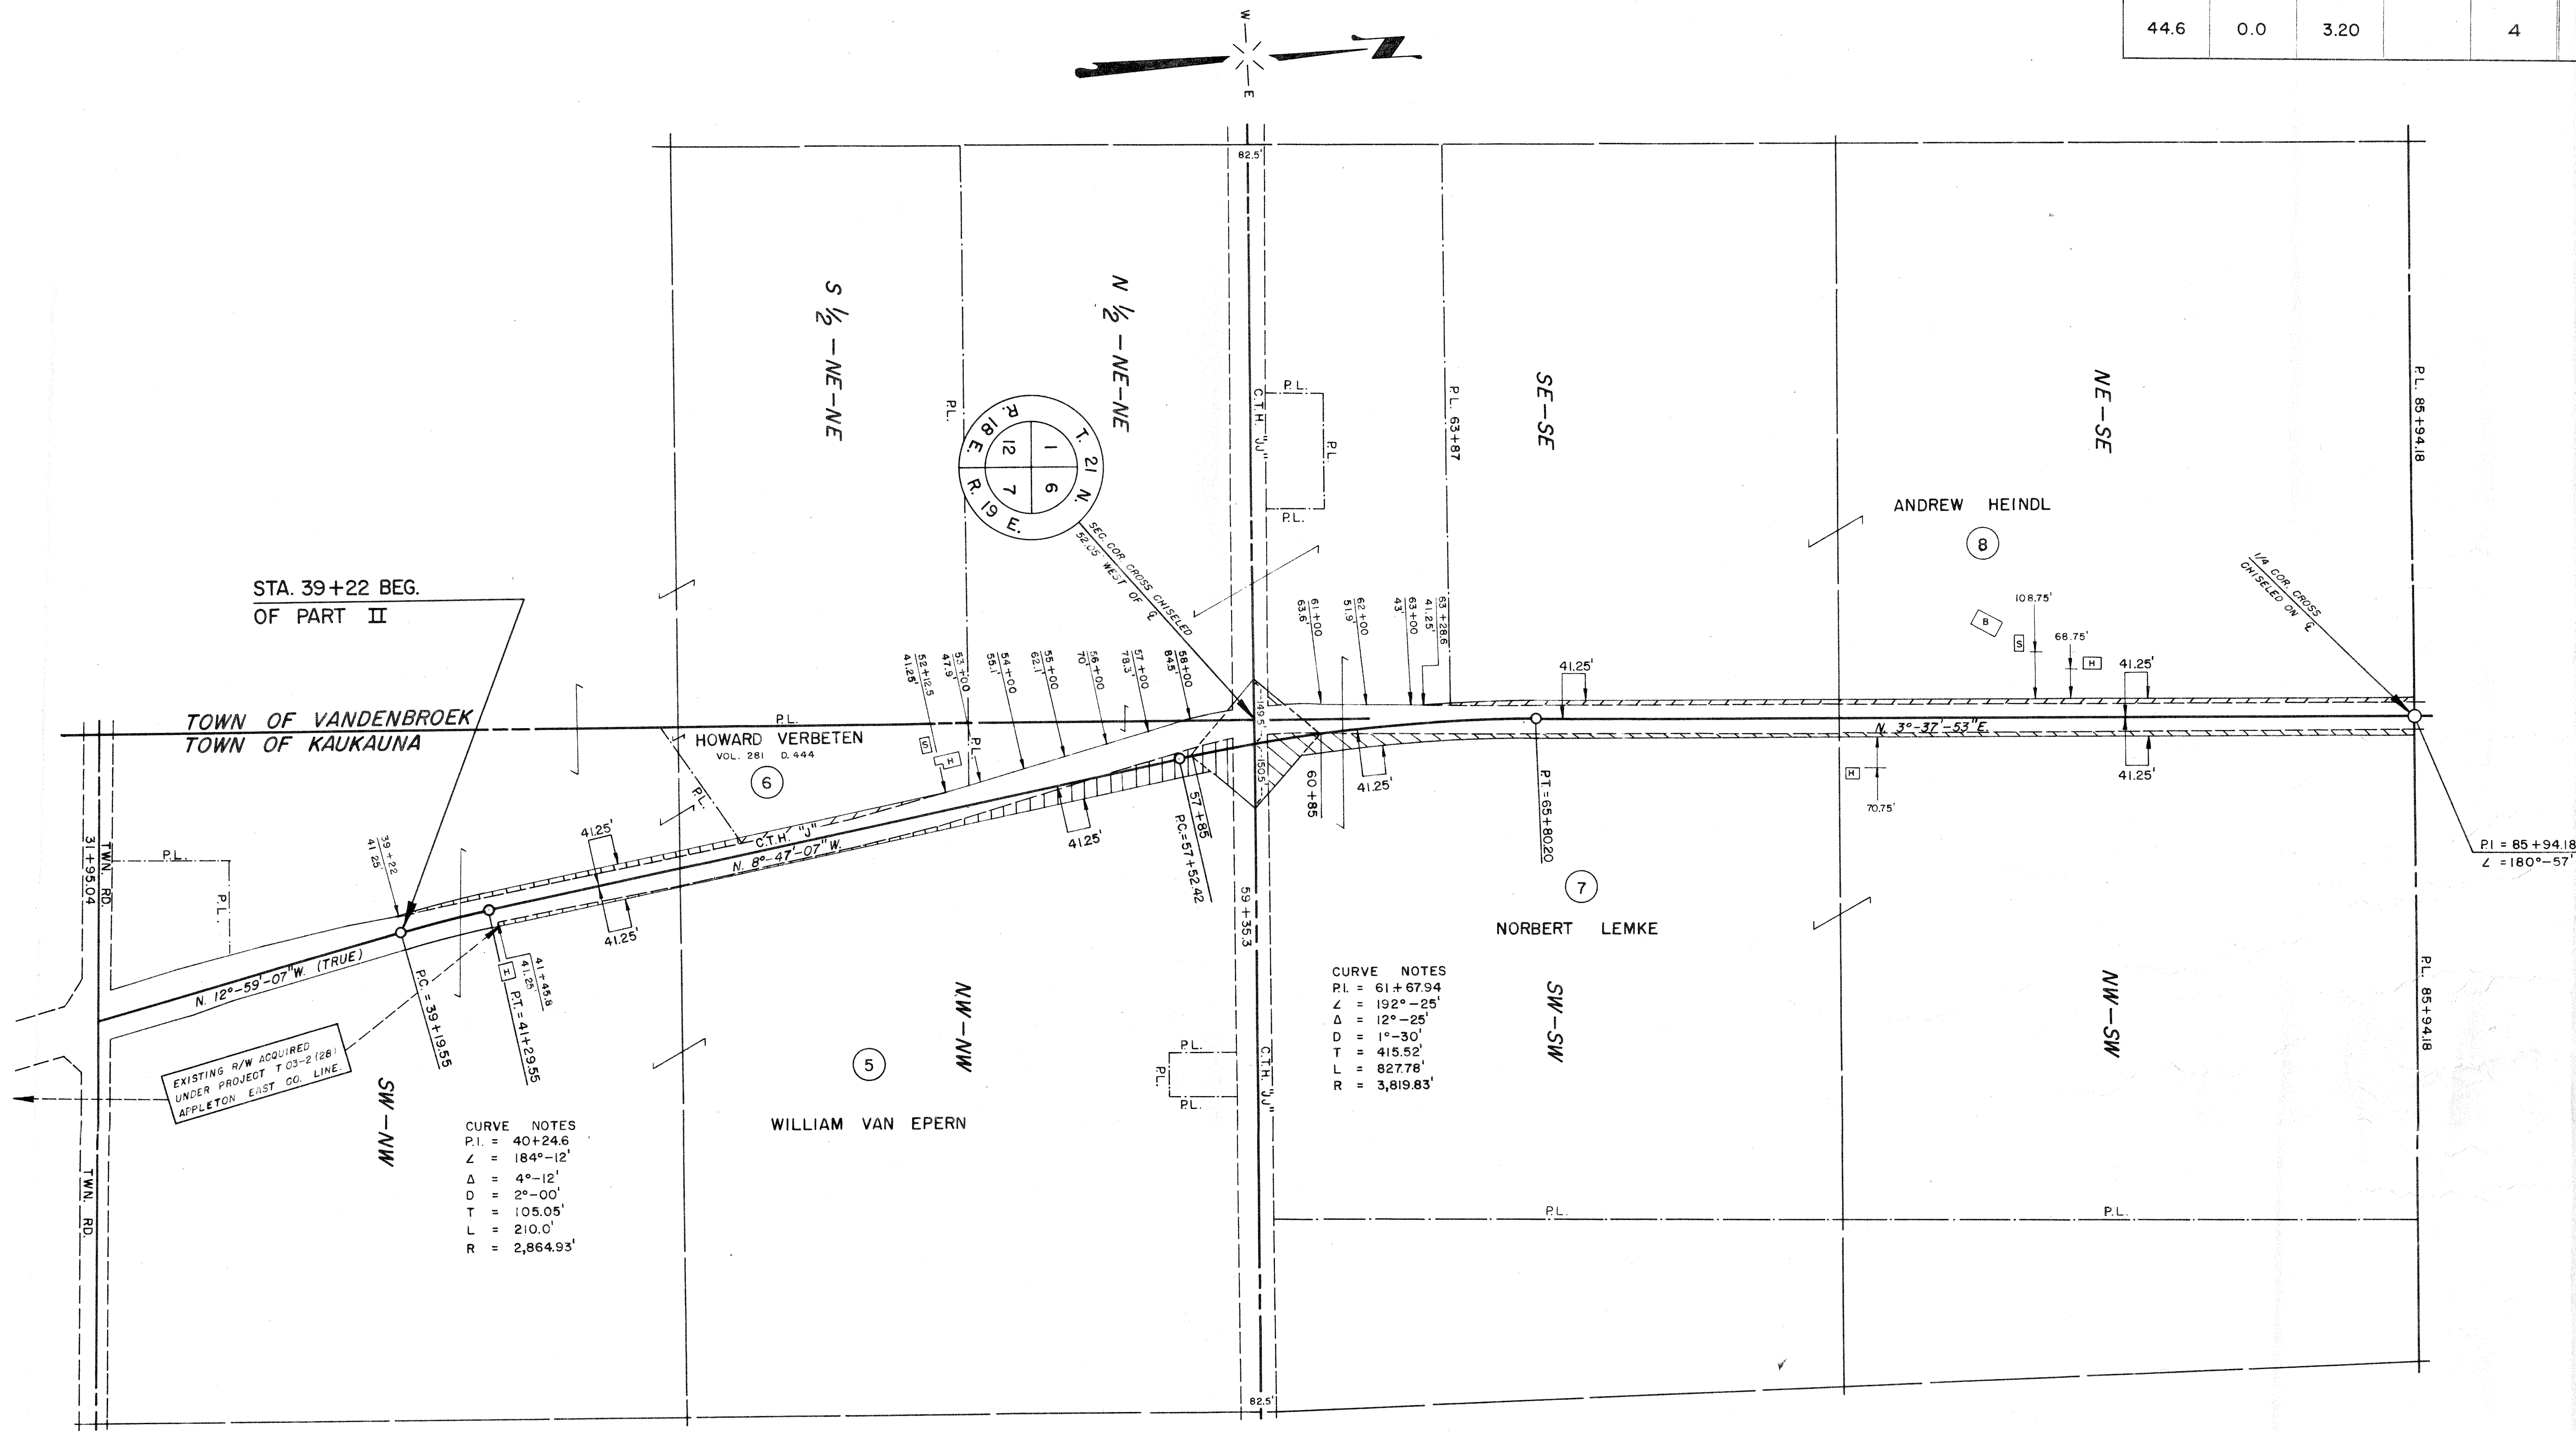


SCHEDULE OF LAND AND INTEREST REQUIRED

NO.	OWNER	ACRES REQ'D.	INTEREST REQUIRED
5	WILLIAM VAN EPERN	0.98	HIGHWAY EASEMENT
6	HOWARD VERBETEN	0.13	" "
7	NORBERT LEMKE	0.78	" "
8	ANDREW HEINDL	0.41	" "

STATE HIGHWAY COMMISSION OF WISCONSIN
PLAT OF RIGHT OF WAY REQUIRED
PROJECT E 0-0 (20)
KAUKAUNA C.T.H. "S" ROAD
C.T.H. "J" OUTAGAMIE COUNTY
SCALE
LENGTH = 1.904 MILES
JAN. 30, 1963
DATED MAY 10, 1961

COUNTY AND HIGHWAY	ROUTE AND SECTION	CLASS AND AGREEMENT		FEDERAL DIVISION OFFICE	SHEET NUMBER	TOTAL SHEETS
		STATE	FEDERAL			
44.6	0.0	3.20		4	4.2	

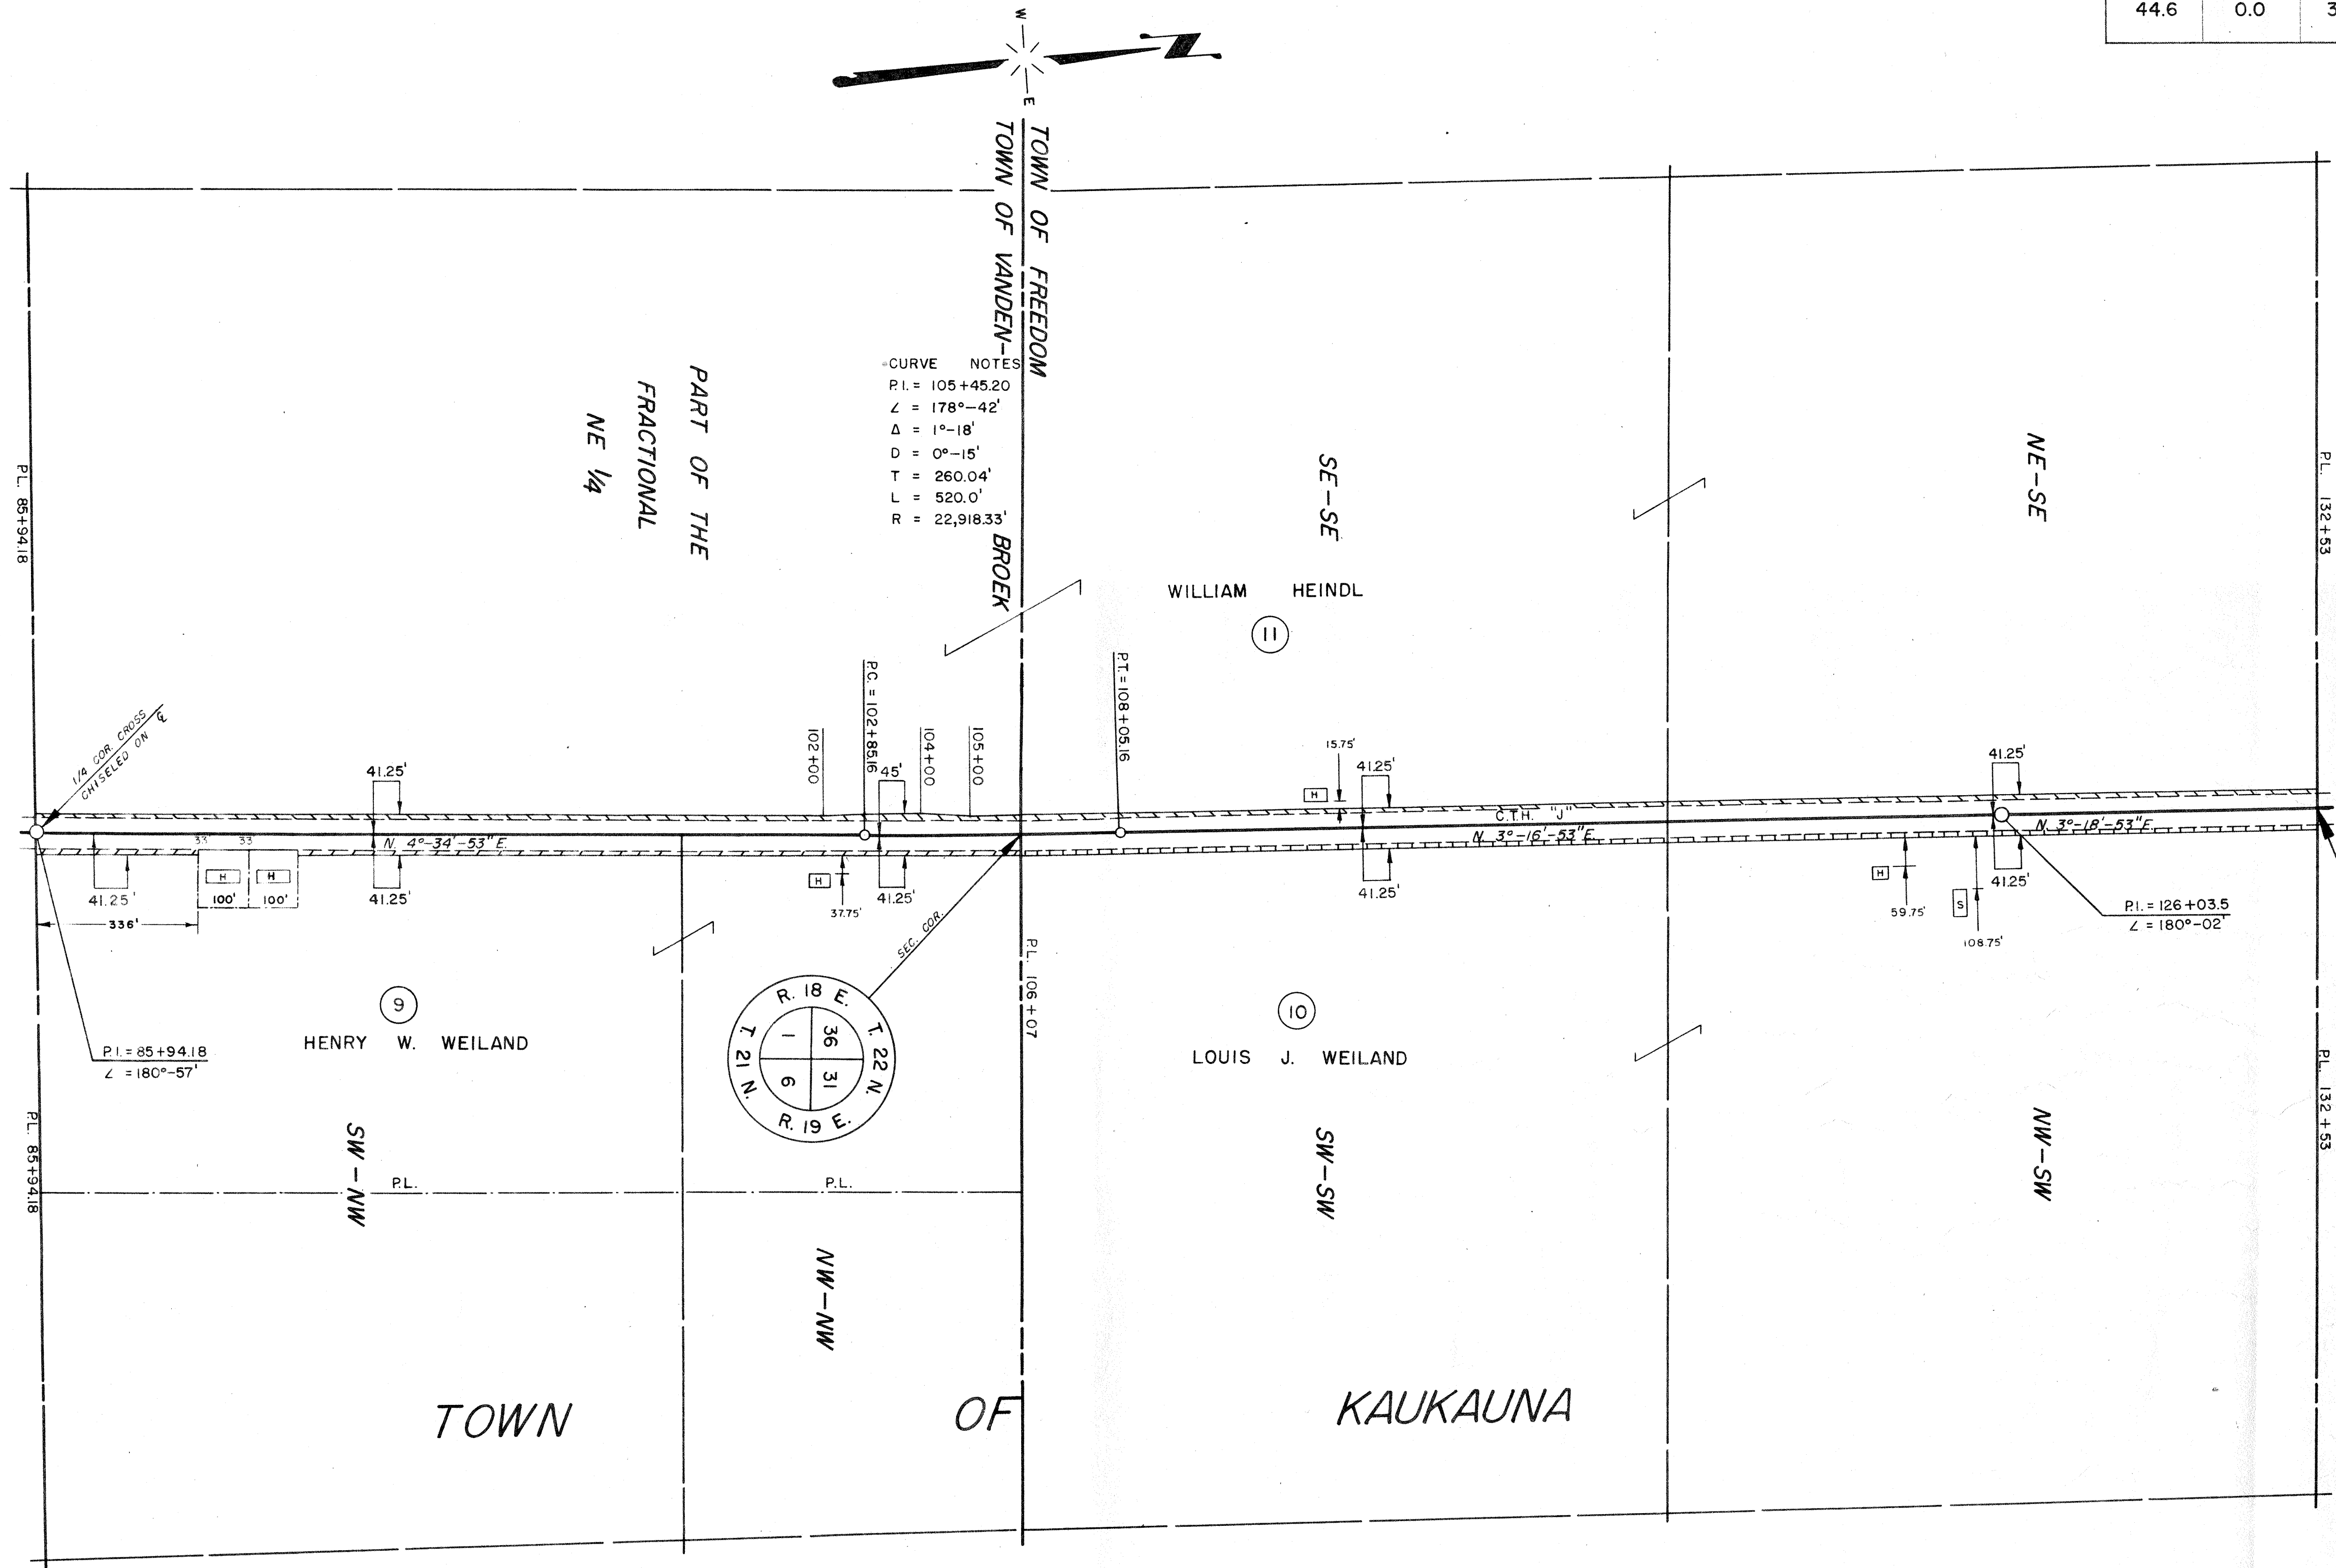

SCHEDULE OF LAND AND INTEREST REQUIRED

NO.	OWNER	ACRES REQ'D.	INTEREST REQUIRED
9	HENRY W. WEILAND	0.34	HIGHWAY EASEMENT
10	LOUIS J. WEILAND	0.51	" "
11	WILLIAM HEINDL	0.90	" "

STATE HIGHWAY COMMISSION OF WISCONSIN

PLAT OF RIGHT OF WAY REQUIRED

PROJECT E 0-0 (20)

KAUKAUNA — C.T.H. "S"


C.T.H. "J"

OUTAGAMIE

ROAD

COUNTY

SCALE

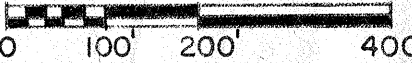

LENGTH = 1904 MILES

JAN. 30, 1963
DATED MAY 10, 1961