


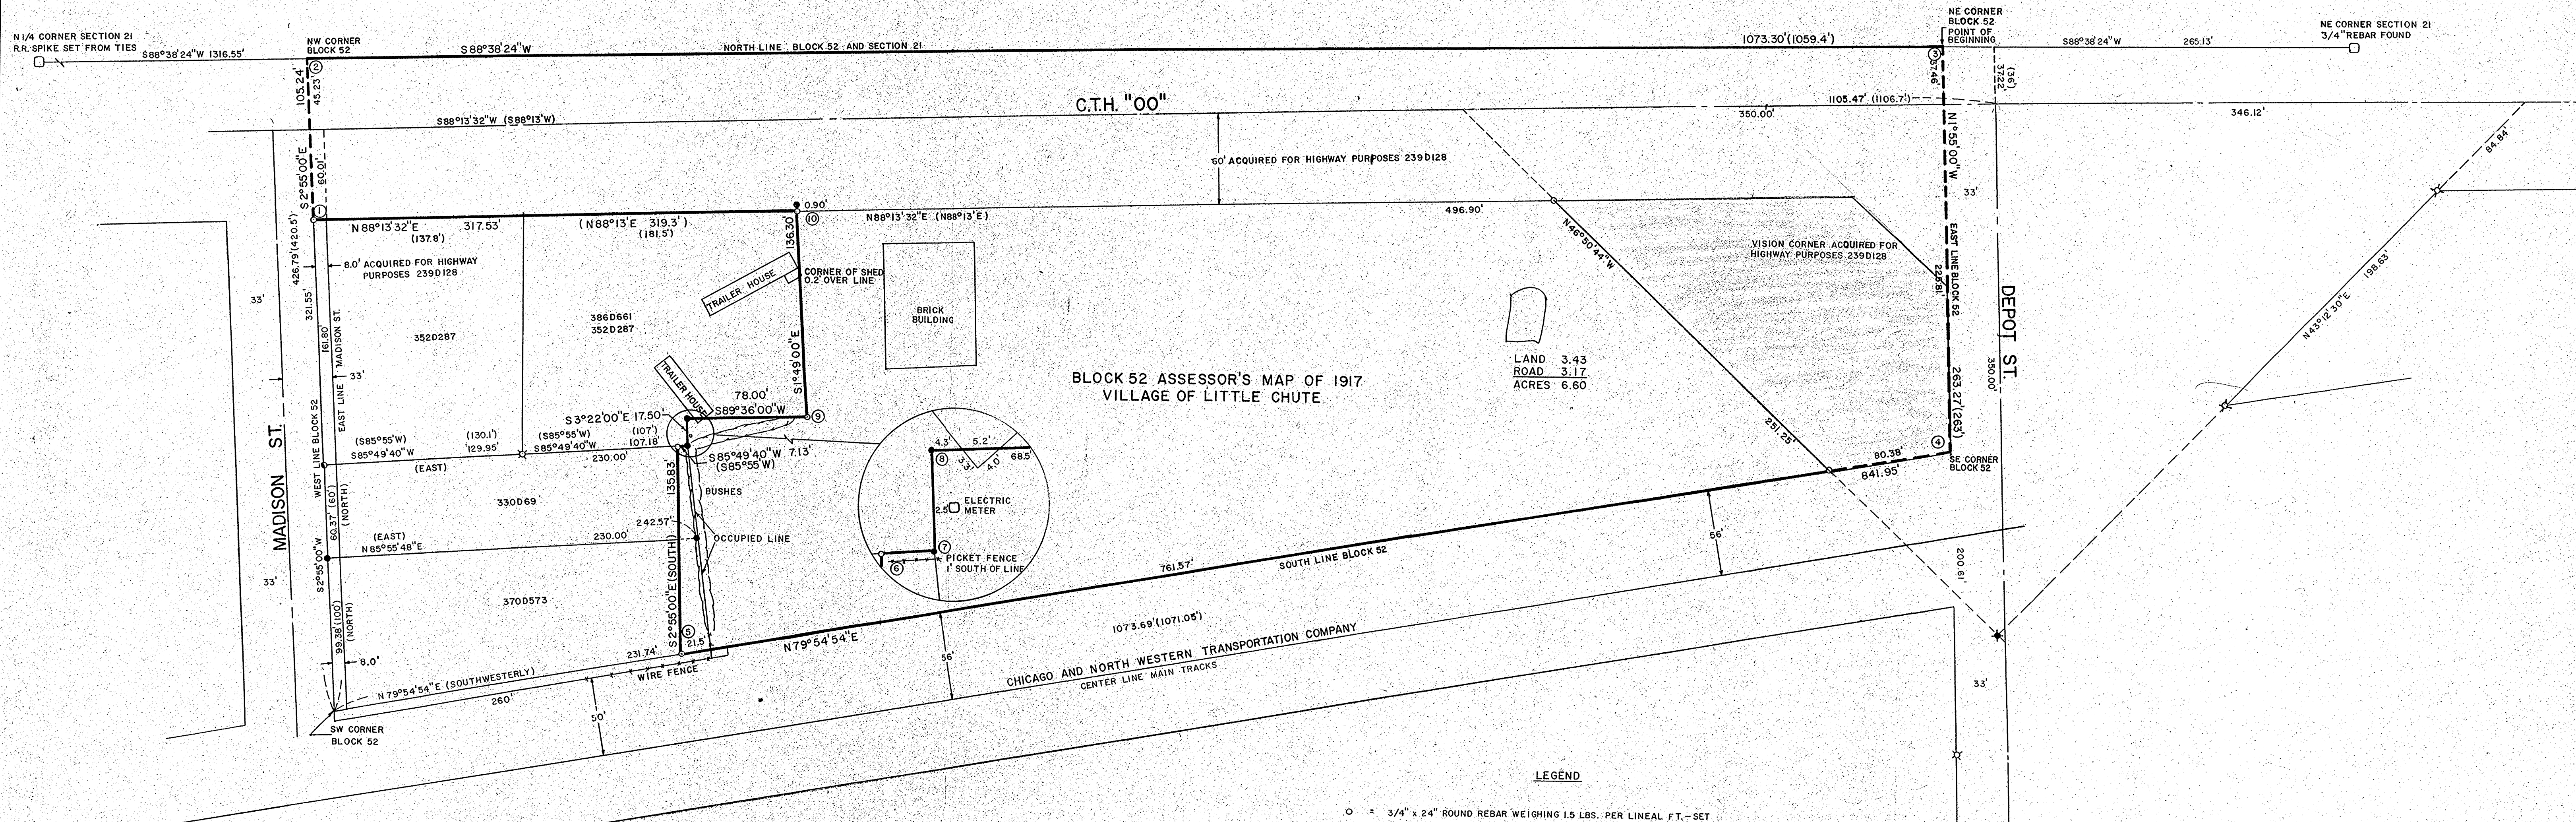

# LEGAL DESCRIPTION

ALL OF BLOCK FIFTY-TWO (52), VILLAGE OF LITTLE CHUTE, OUTAGAMIE COUNTY, WISCONSIN, ACCORDING TO THE RECORDED ASSESSOR'S MAP OF SAID VILLAGE, LESS THE PREMISES DESCRIBED IN VOLUME 239 OF DEEDS PAGE 128, VOLUME 352 OF DEEDS PAGE 287, VOLUME 330 OF DEEDS PAGE 69, VOLUME 386 OF DEEDS PAGE 661 AND VOLUME 370 OF DEEDS PAGE 573, CONTAINING 6.60 ACRES OF LAND AND DESCRIBED AS FOLLOWS:--BEGINNING AT THE NORTHEAST CORNER OF SAID BLOCK 52, THENCE S88°38'24\"/>


## AUTHORIZATION CERTIFICATE:

I HEREBY CERTIFY THAT I HAVE BEEN AUTHORIZED, UNDER THE DIRECTION OF KIMBERLY CREDIT UNION TO SURVEY, MAP AND DESCRIBE THIS PROPERTY AS SHOWN ON THIS PLAT. SAID SURVEY WAS MADE ON JUNE 9 th AND 10 th 1980

## SURVEYOR'S CERTIFICATE:

I HEREBY CERTIFY THAT I HAVE SURVEYED THE PROPERTY AS SHOWN AND DESCRIBED, ACCORDING TO OFFICIAL RECORDS, AND THAT THE PLAT DRAWN ABOVE IS AN ACCURATE AND CORRECT REPRESENTATION OF SAID SURVEY. JUNE 13 th, 1980.

*Kenneth R. Schmalz*  
KENNETH R. SCHMALZ  
WISCONSIN REGISTERED LAND SURVEYOR S-625

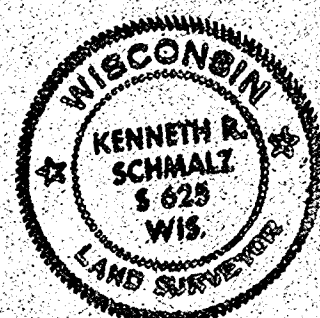


## LEGEND

- = 3/4" x 24" ROUND REBAR WEIGHING 1.5 LBS. PER LINEAL FT. - SET
- ✕ = 1" IRON PIPE FOUND
- ✱ = P.K. NAIL FOUND
- = 1-1/2" CAR AXLE SHAFT WITH 3" GEAR END FOUND
- ◉ = 1-1/2" AXLE SHAFT FOUND
- = OUTAGAMIE COUNTY CERTIFIED LAND CORNER

## INTERIOR ANGLES

- |               |                |
|---------------|----------------|
| ① 91° 08' 32" | ⑥ 91° 15' 20"  |
| ② 88° 26' 36" | ⑦ 269° 11' 40" |
| ③ 90° 33' 24" | ⑧ 87° 02' 00"  |
| ④ 98° 10' 06" | ⑨ 271° 25' 00" |
| ⑤ 82° 49' 54" | ⑩ 269° 57' 28" |

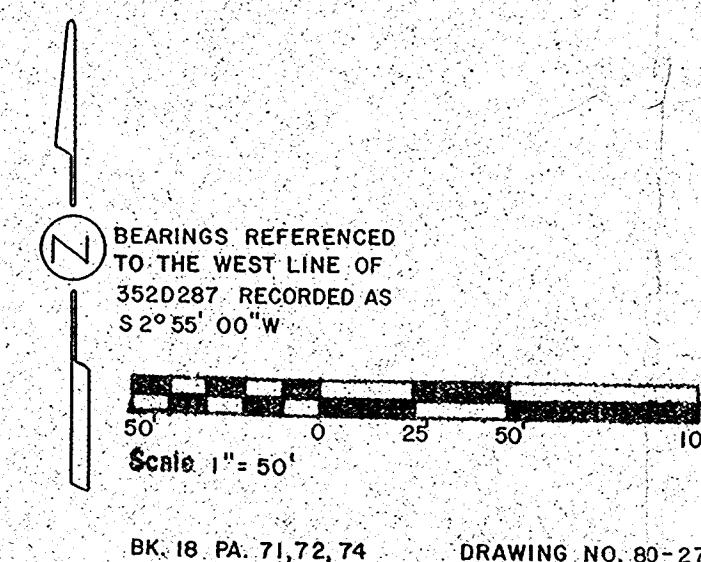

BK. 18 PA. 71, 72, 74 DRAWING NO. 80-27