

ABBREVIATIONS

ABUT.	ABUTMENT	M.P.	MARKER POST
A.P.	ACCESS POINT	M.	MARSH
AC.	ACRE	M.L. OR M/L	MATCH LINE
AGG.	AGGREGATE	MAT'L.	MATERIAL
AH.	ANGLE	NOM.	NOMINAL
A.C.	ASPHALT CEMENT	N.	NORTH
AVG.	AVERAGE	N.(OR Y.)	NORTH GRID COORDINATE
A.D.T.	AVERAGE DAILY TRAFFIC	N.B.	NORTHBOUND
B.F.	BACK FACE	NO.	NUMBER
B. OR B/L	BASE LINE	OBLIT.	OBLITERATE
BEG.	BEGIN	O.L.	OUT LOT
B.M.	BENCH MARK	O.D.	OUTSIDE DIAMETER
BIT.	BITUMINOUS	P.S.D.	PASSING SIGHT DISTANCE
B.C.C.M.C.P.	BITUMINOUS-COATED	PAV'T.	PAVEMENT
B.C.C.M.P.A.	BITUMINOUS-COATED	P.C.P.	PIPE CATTLE PASS
B.P.M.	BITUMINOUS PLANT MIX	P.U.	PIPE UNDERDRAIN
BK.	BACK	P.U.D.T.	PIPE UNDERDRAIN
BLK.	BLOCK	P.U.U.	PIPE UNDERDRAIN
B. OR BR.	BRIDGE	PT.	POINT
C.L. C/L C/L	CENTER LINE	P.C.	POINT OF CURVATURE
C.C.	CENTER TO CENTER	P.I.	POINT OF INTERSECTION
CONC.	CONCRETE	P.R.C.	POINT OF REVERSE
CORR.	CORRUGATED	P.T.	POINT OF TANGENCY
C.A.C.P.	CORRUGATED ALUMINUM	P.O.C.	POINT ON CURVE
C.A.P.A.	CORRUGATED ALUMINUM	P.O.T.	POINT ON TANGENT
C.M.C.P.	CORRUGATED METAL	P.V.C.	POLYVINYL CHLORIDE
C.M.P.A.	CORRUGATED METAL PIPE	P.C.C.	PORTLAND CEMENT
C.M.P.C.P.	CORRUGATED METAL PIPE	LB.	POUND
CO.	COUNTY	P.S.I.	POUNDS PER SQUARE INCH
CTH	COUNTY TRUNK HIGHWAY	P.E.	PRIVATE ENTRANCE
CR.	CREEK	PROJ.	PROJECT
CR	CRUSHED	Q.C.D.	QUITCLAIM DEED
C.Y. OR CU.YD.	CUBIC YARD	R.	RADIUS
CULT.	CULTIVATED	R.P.	RADIUS POINT
CULV.	CULVERT	R ₁ R/L	REFERENCE LINE
C.P.	CULVERT PIPE	R.P.	REFERENCE POINT
C. & G.	CURB AND GUTTER	R.C.C.P.	REINFORCED CONCRETE
(D)	DEED	R.C.E.P.	REINFORCED CONCRETE
DEF.	DEFORMED	R.C.P.A.	REINFORCED CONCRETE
D.H.V.	DEGREE OF CURVE	R.C.P.C.P.	REINFORCED CONCRETE
DIA.	DIAMETER	R.C.P.S.S.	REINFORCED CONCRETE
D.	DIRECTIONAL	REINF.	REINFORCING OR
DISCH. OR DIS.	DISTRIBUTION	REBAR.	REINFORCEMENT
DIST.	DISCHARGE	REL.	RELOCATE(D)
D.G.	DISTRICT	REM.	REMAINING
DWY.	DITCH GRADE	REP.	REPRESENTATIVE
EA.	DRIVEWAY	REQ'D.	REQUIRED
E.	EACH	RES.	RESIDENCE OR
E. (OR X.)	EAST	SPEC'S.	SPECIFICATIONS
E.B. (L.)	EAST GRID	SQ.	SQUARE
ELEC.	COORDINATE	S.F. OR SQ.	SQUARE FEET
EL. OR ELEV.	EASTBOUND (LANE)	S.Y. OR	SQUARE YARD
EMB.	ELECTRICAL	SQ. YD.	STATE TRUNK HIGHWAY
E.W.	ELEVATION	STH.	STATION
ENT.	EMBANKMENT	SSD	STOPPING SIGHT
EXC.	ENDWALL	SS	DISTANCE
E.B.S.	ENTRANCE	S.P.P.	STRUCTURAL PLATE
EXIST.	EXCAVATION	S.P.P.A.	STRUCTURAL PLATE
EXP.	EXCAVATION BELOW	S. OR S/L	SURVEY LINE
F.F.	SURFACE	T.	TANGENT
F.P.	EXISTING	TEL.	TELEPHONE
FERT.	EXPAND(ED) OR	TEMP.	TEMPORARY
F.E.	EXPANSION	M.B.M.	THOUSAND FEET BOARD
F.	FACE TO FACE	T.C.	MEASURE
F.G.	FENCE POST	T. OR TN.	TOP OF CURB
F.L. OR F/L	FERTILIZE	T. OR T/L	TRANSITION
FT.	FIELD ENTRANCE	T.	TRANSIT LINE
HYD.	FILL	T.L.	TRUCKS (PERCENT OF)
IN. DIA.	FINISHED GRADE	TYP.	TYPICAL
INL.	FLOW LINE	UNCL.	UNCLASSIFIED
I.D.	FOOT	U.G.	UNDERGROUND (CABLE)
INTERS.	HYDRANT	USH.	U.S. HIGHWAY
I OR	INCH DIAMETER	VERT.	VERTICAL
INV.	INLET	V.C.	VERTICAL CURVE
J.T.	INSIDE DIAMETER	VIT.	VITRIFIED
JCT.	INTERSECTION		
L.	INTERSECTION ANGLE		
L.H.E.	INVERT		
LIN. FT.	IRON PIPE OR PIN		
L.C.	JOINT		
L.S.	JUNCTION		
	LENGTH (OF CURVE)		
	LIMITED HIGHWAY		
	EASEMENT		
	LINEAR FOOT		
	LONG CHORD OR CURVE		
	LUMP SUM		

STATE OF WISCONSIN

OUTAGAMIE COUNTY HIGHWAY DEPARTMENT

PLAT OF RIGHT OF WAY REQUIRED FOR FREEDOM-EAST COUNTY LINE ROAD C.T.H. "S" OUTAGAMIE COUNTY

BEGIN RELOCATION ORDER PROJECT 6037-1-00

STA. 62 + 89.88

N = 206,350 ± 200' *

E = 2449,350 ± 200' *

* SCALED FROM U.S.G.S. 15 MIN. SERIES
APPLETON AND DEPERE QUADRANGLES


END RELOCATION ORDER PROJECT 6037-1-00

STA. 297 + 64.91

N = 206,625 ± 200' *

E = 2472,630 ± 200' *

* SCALED FROM U.S.G.S. 15 MIN. SERIES R 18 E
APPLETON AND DEPERE QUADRANGLES

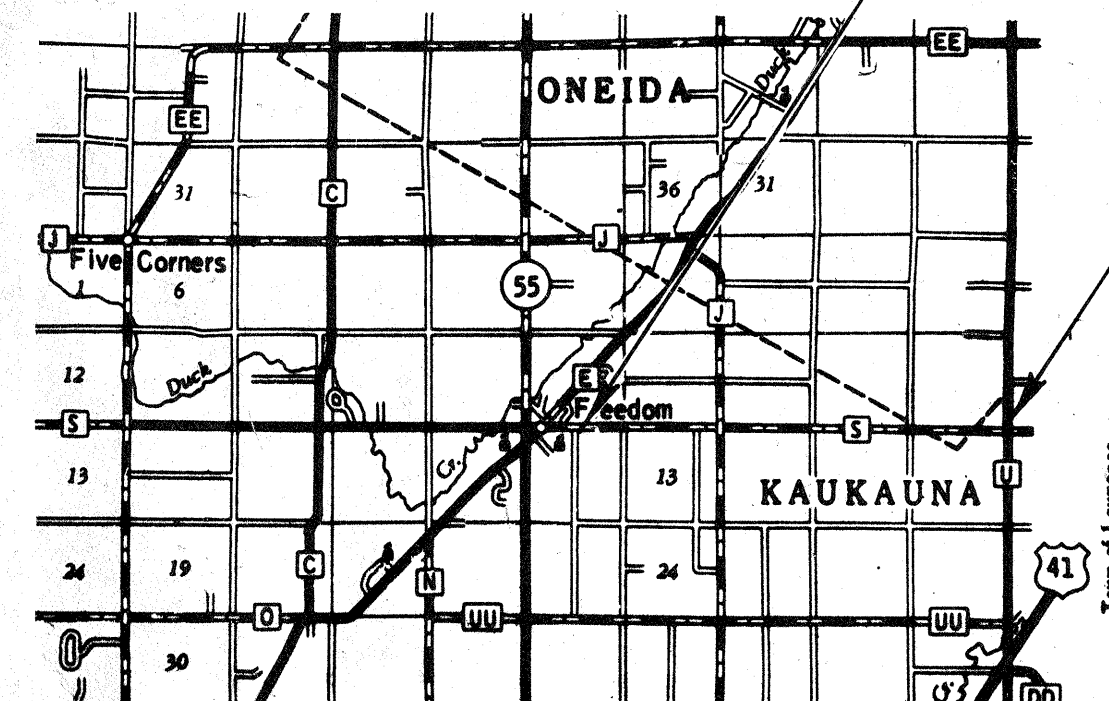

T. 22 N.
LAYOUT
0 1 2 MI.
TOTAL NET LENGTH OF CENTERLINE = 4.446 MILES

PARCEL NO.	SHEET NO.	OWNER
1	5 - 1	ED EVERS
2	5 - 1	WELDON HUSS
3	5-1.5-2.5-3	MARK KERKHOFF
4	5 - 1	ROBERT J. SCHAEZT
5	5-1.5-2	ELIZABETH VANDENENG
6	5-1.5-2	F. VANDENENG
7	5-1.5-2	JOHN WISNESKI
8	5-1.5-2.5-3	GILBERT VOSTERS
9	5-3.5-4.5-5	CORNEAL J. DE JONG
10	5-3, 5-4	
	5-8, 5-9	GORDON KIEFFER
11	5-2	RONALD J. VAN DEN ENG & E. VAN DEN ENG
12	5-1,2,3,5,6,7	WISCONSIN TELEPHONE COMPANY
13	5 - 4	MARVIN H. VANDENENG
14	5 - 4	ROBERT A. ROMANESKO
15	5 - 4	PATRICIA A. JOHNSON
16	5 - 4	WILLIAM J. EBBON
17	5-5, 5-6	ROBERT GREEN
18	5 - 5	MICHAEL GOVNERING
19	5 - 5	ROBERT VERHASSELT & NORBERT A. GREEN
20	5 - 6	ROBERT VERHASSELT
21	5-1,6	WISCONSIN ELECTRIC POWER COMPANY

PARCEL NO.	SHEET NO.	OWNER
22	5 - 6	SIMON VOSTERS
23	5-6, 5-7	LEO MCKE
24	5 - 6	DAVID A. ROSKUM
25	5-6, 5-7	CLEMENT VANDENBERG & HENRY VANROSSUM
26	5-6, 5-7	KAY ANN FARMS, INC.
27	5-5, 5-6	JEROME SCHEURELL
28	5-7, 5-8, 5-9	ROBERT VANDENBERG
29	5 - 7	RICHARD VANROSSUM & CLEMENT VANDENBERG
30	5-5, 5-9	MICHIGAN-WISCONSIN PIPE LINE COMPANY
31	5 - 7	RONALD C. WEYERS
32	5 - 7	CLEMENT VANDENBERG
33	5 - 7	DENNIS FARRELL
34	5 - 9	G. VANDENBERG & D. VANDENBERG
35	5 - 9	GERTRUDE VANDENBERG
36	5-9, 5-10	LINDON BURT & STEPHEN L. FITZGERALD
37	5-9, 5-10	DOUGLAS G. & CAROL J. VANDERWALKER
38	5 - 9	JAMES G. NACKERS
39	5 - 9	GERTRUDE & D & C. VANDENBERG
40		
41	5 - 10	MILDRED HOULE
42	5 - 7	ARLIN E. MEHRTEN

R/W PROJECT NUMBER	6037-1-00	SHEET NUMBER	5.0	TOTAL SHEETS	13
FEDERAL PROJECT NUMBER					
PLAT OF RIGHT OF WAY REQUIRED FOR					
C.T.H. "S" OUTAGAMIE COUNTY					
SCALE 0 50 100 200 FT.					
CONSTRUCTION PROJECT NUMBER 6037-1-71,72					
6037-1-73					


CONVENTIONAL SIGNS

STATE LINE	-----	STREAM OR RIVER	NAME
COUNTY LINE	-----	LAKE	LAKE
TOWNSHIP AND RANGE LINE	-----	TRAVELED WAY	
SECTION LINE	-----	BUILDING	TYPE
QUARTER LINE	-----	IRON PIPE	1 P.
OLD R/W LINE	-----	POWER POLE	
PROPERTY LINE	PL. + 0.00	TELEPHONE POLE	
SIXTEENTH LINE	-----	RAIL LINE	
CORPORATE LIMITS	(NAME)	WELL	
SLOPE INTERCEPTS	SLOPE INTERCEPT	STONE MONUMENT	
LOT LINES, TIE AND ANY OTHER MINOR DASHED LINES	(TYPE)	SEPTIC TANK	
UNDERGROUND FACILITY (POWER TELEPHONE, TELEGRAPH, GAS, ETC.)		TELEPHONE PEDESTAL OR RISER	
NEW CENTER LINE		GOVERNMENT CORNER	
ALL BRIDGES		NEW CENTERLINE P.I.	








APPROVED FOR OUTAGAMIE COUNTY BY	
DATE	SIGNATURE OF OFFICIAL
PLANS PREPARED BY	
FOTH & VAN DYKE & ASSOCIATES, INC.	
2737, SOUTH RIDGE ROAD P.O. BOX 3000 GREEN BAY, WISCONSIN 54303 1-414-497-2500	



REVISION DATE	R/W PROJECT NUMBER 6037-1-00	SHEET NUMBER 501
	FEDERAL PROJECT NUMBER	
	PLAT OF RIGHT OF WAY REQUIRED FOR C.T.H. "S" OUTAGAMIE COUNTY	
	SCALE NONE	DATE
	CONSTRUCTION PROJECT NUMBER	

REVISED 7-8-80

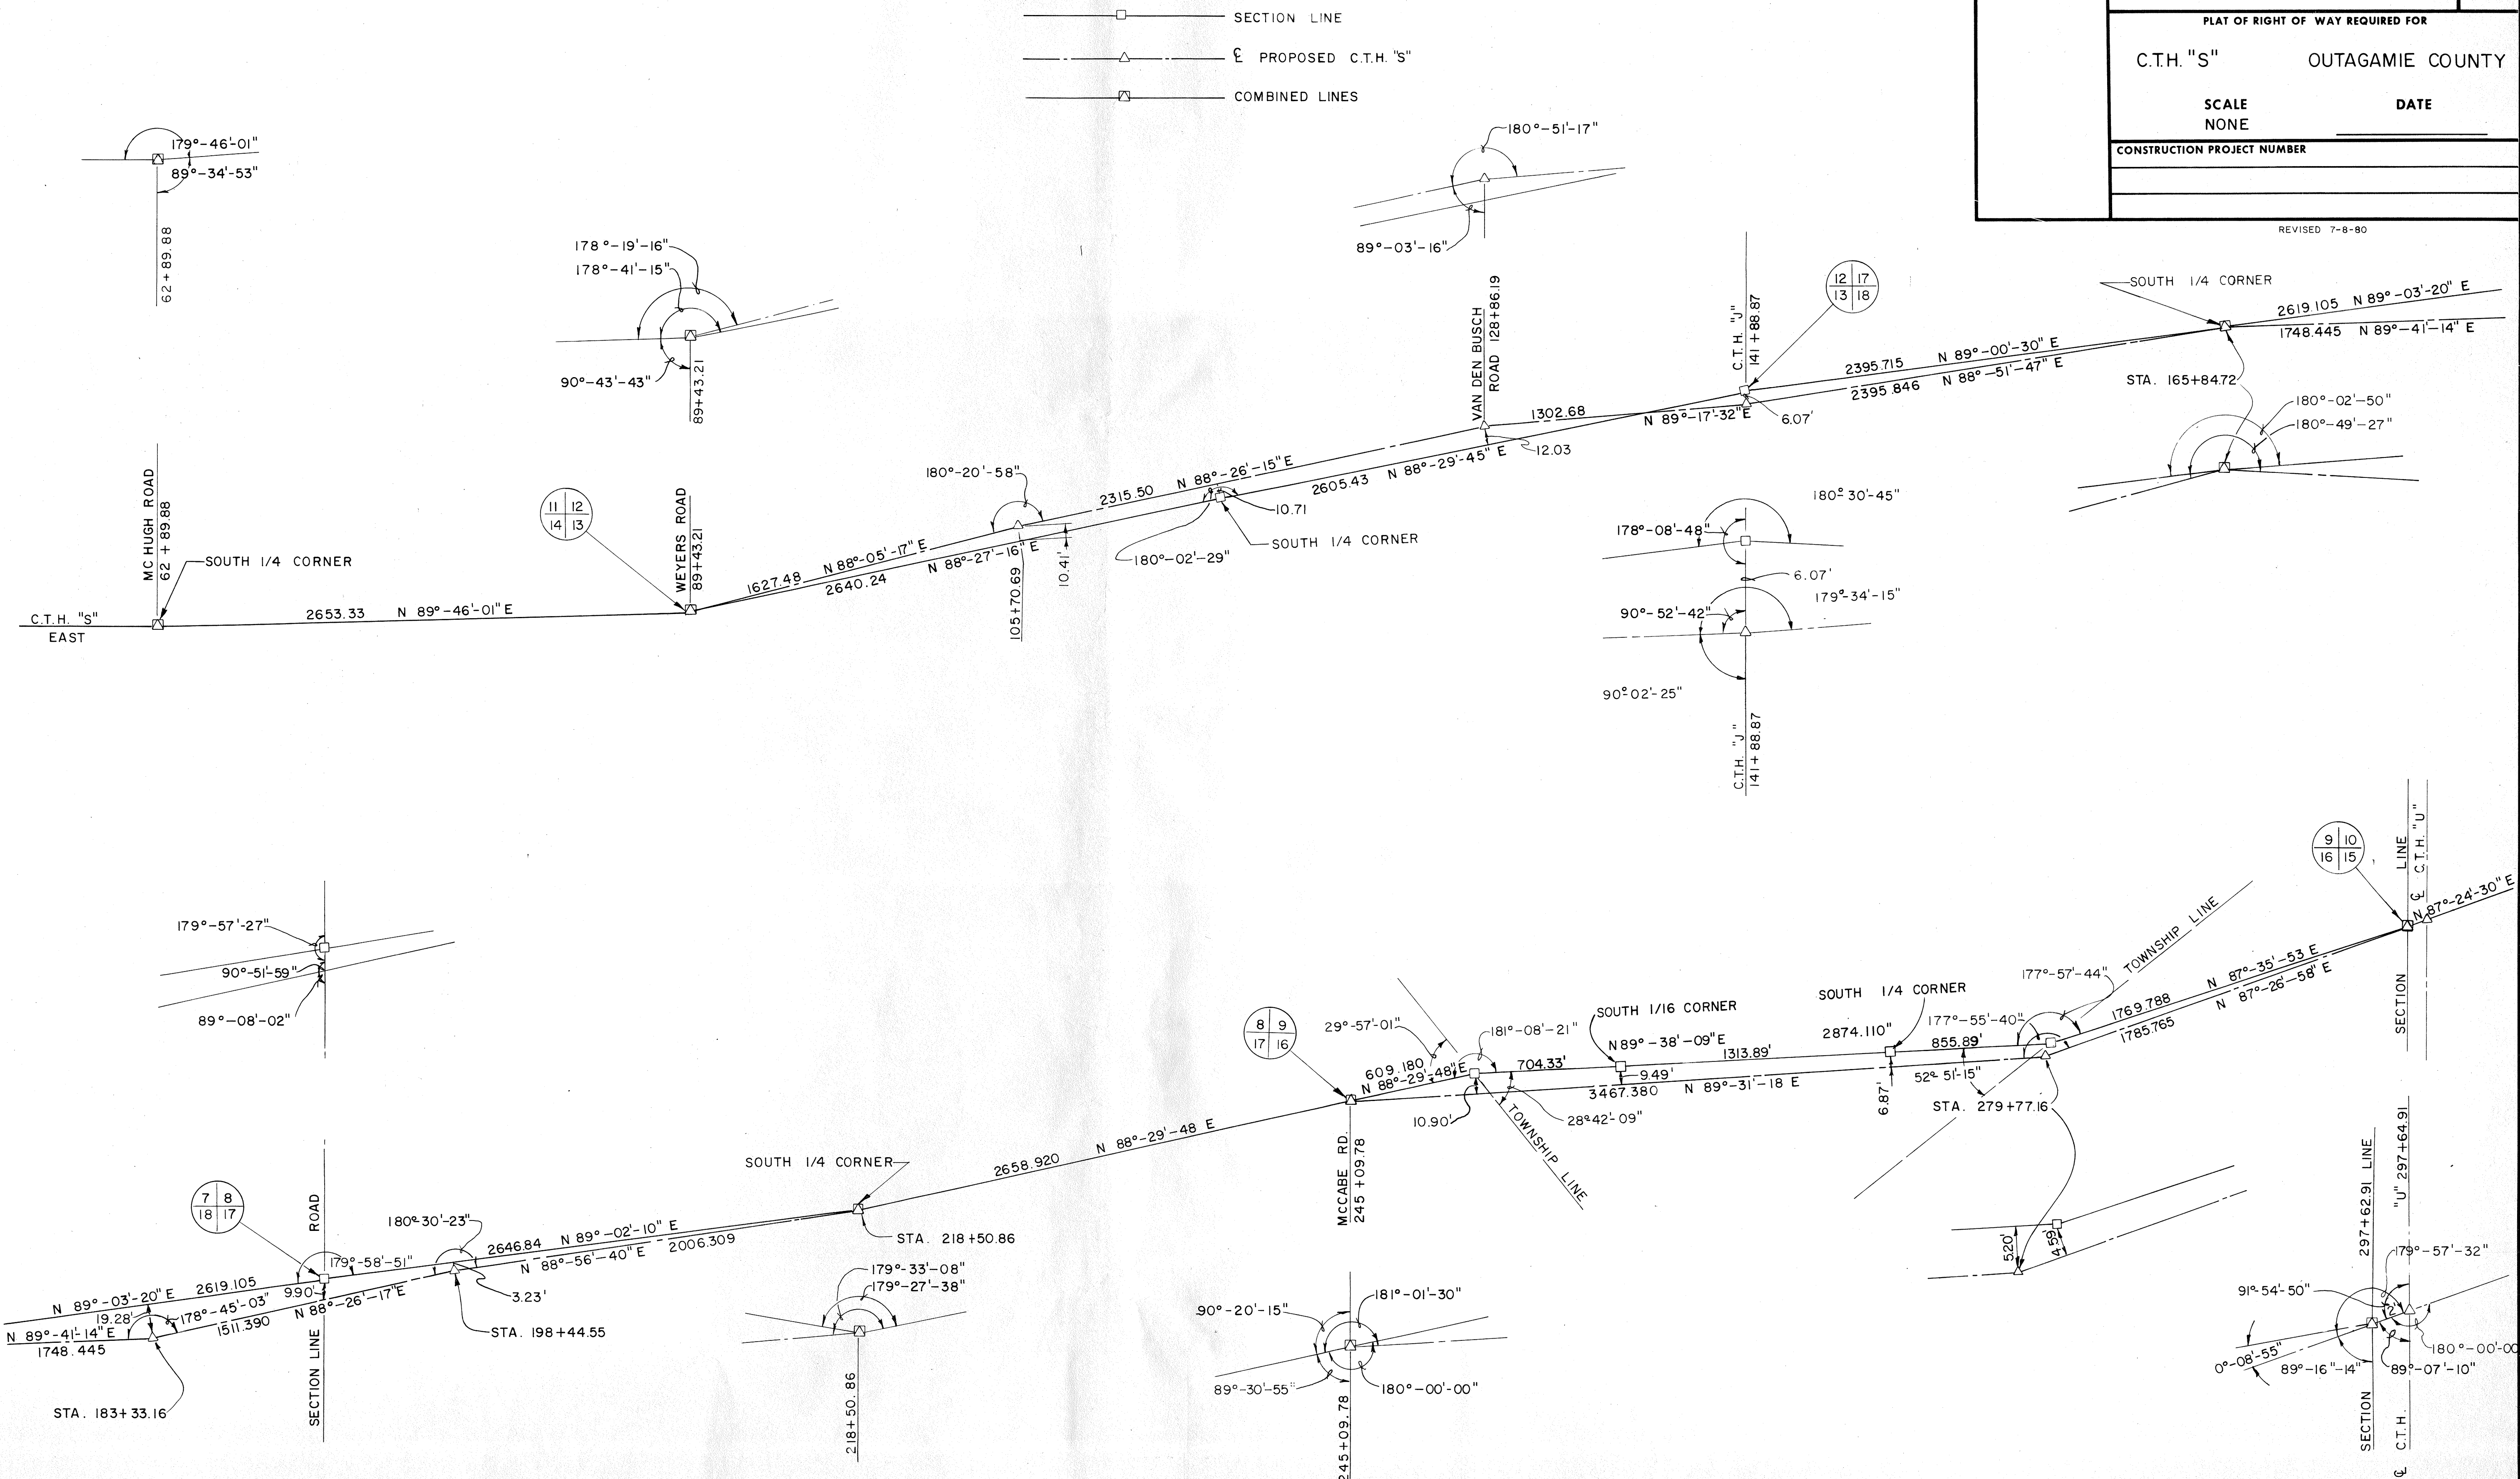


REVISION DATE	R/W PROJECT NUMBER 6037 - 1-00	SHEET NUMBER 5.02
	FEDERAL PROJECT NUMBER	
PLAT OF RIGHT OF WAY REQUIRED FOR C.T.H. "S" OUTAGAMIE COUNTY		
SCALE NONE		DATE
CONSTRUCTION PROJECT NUMBER		
REVISED 7-8-80		

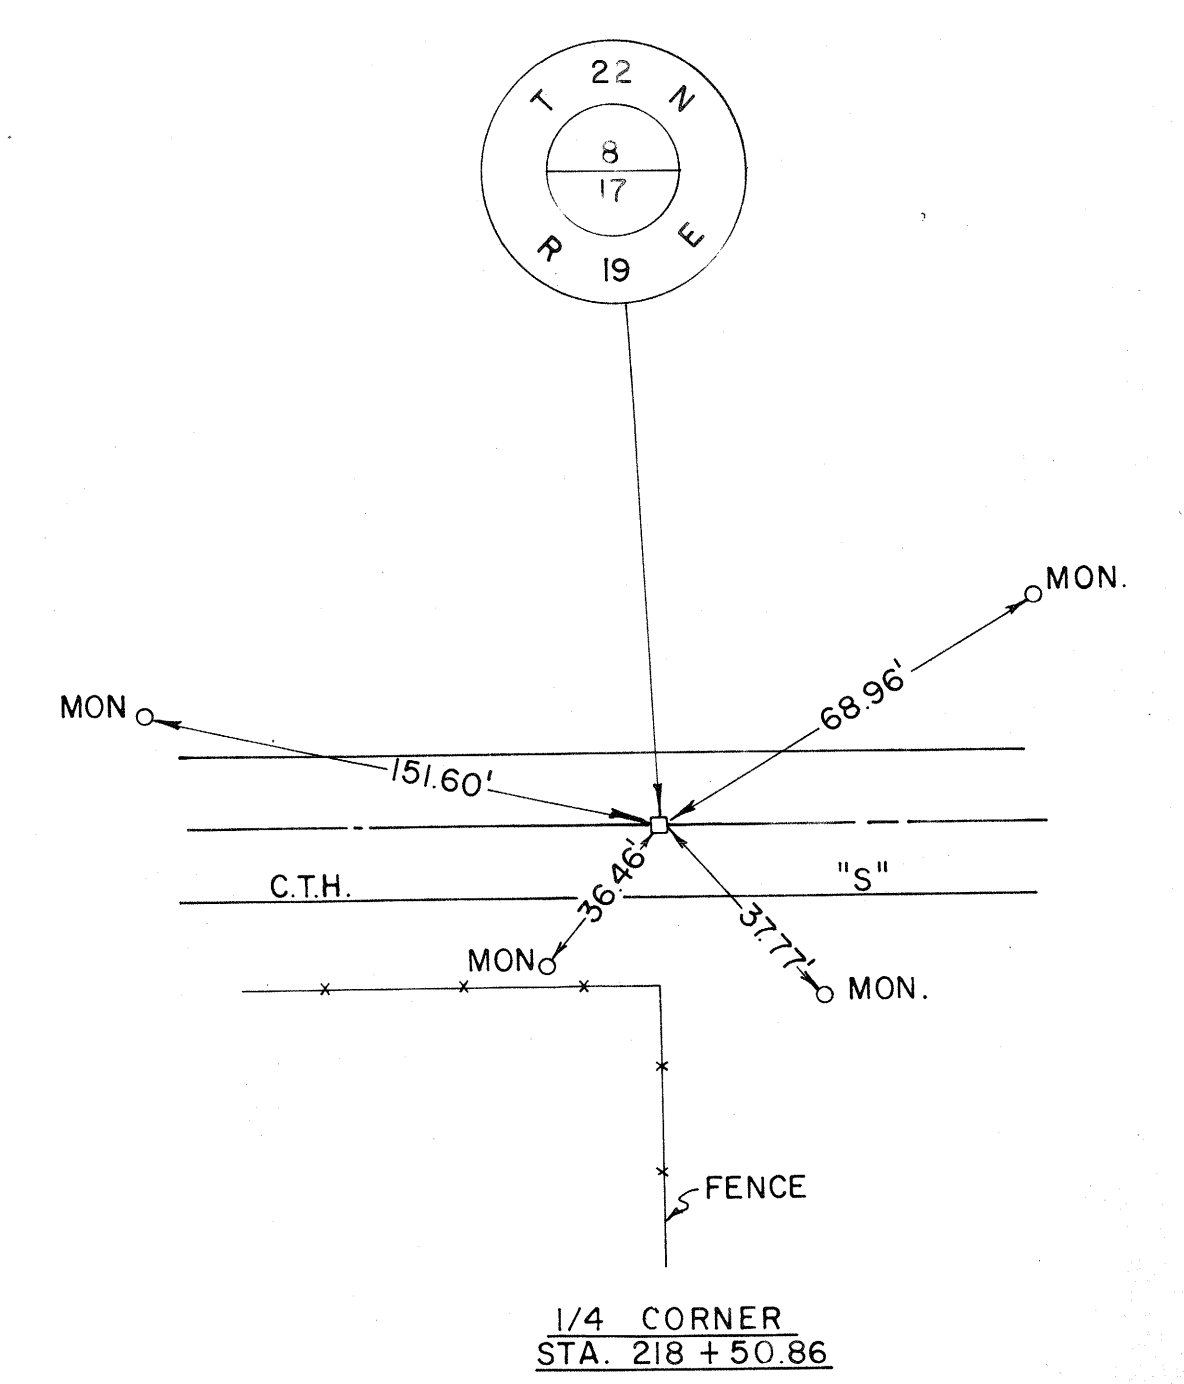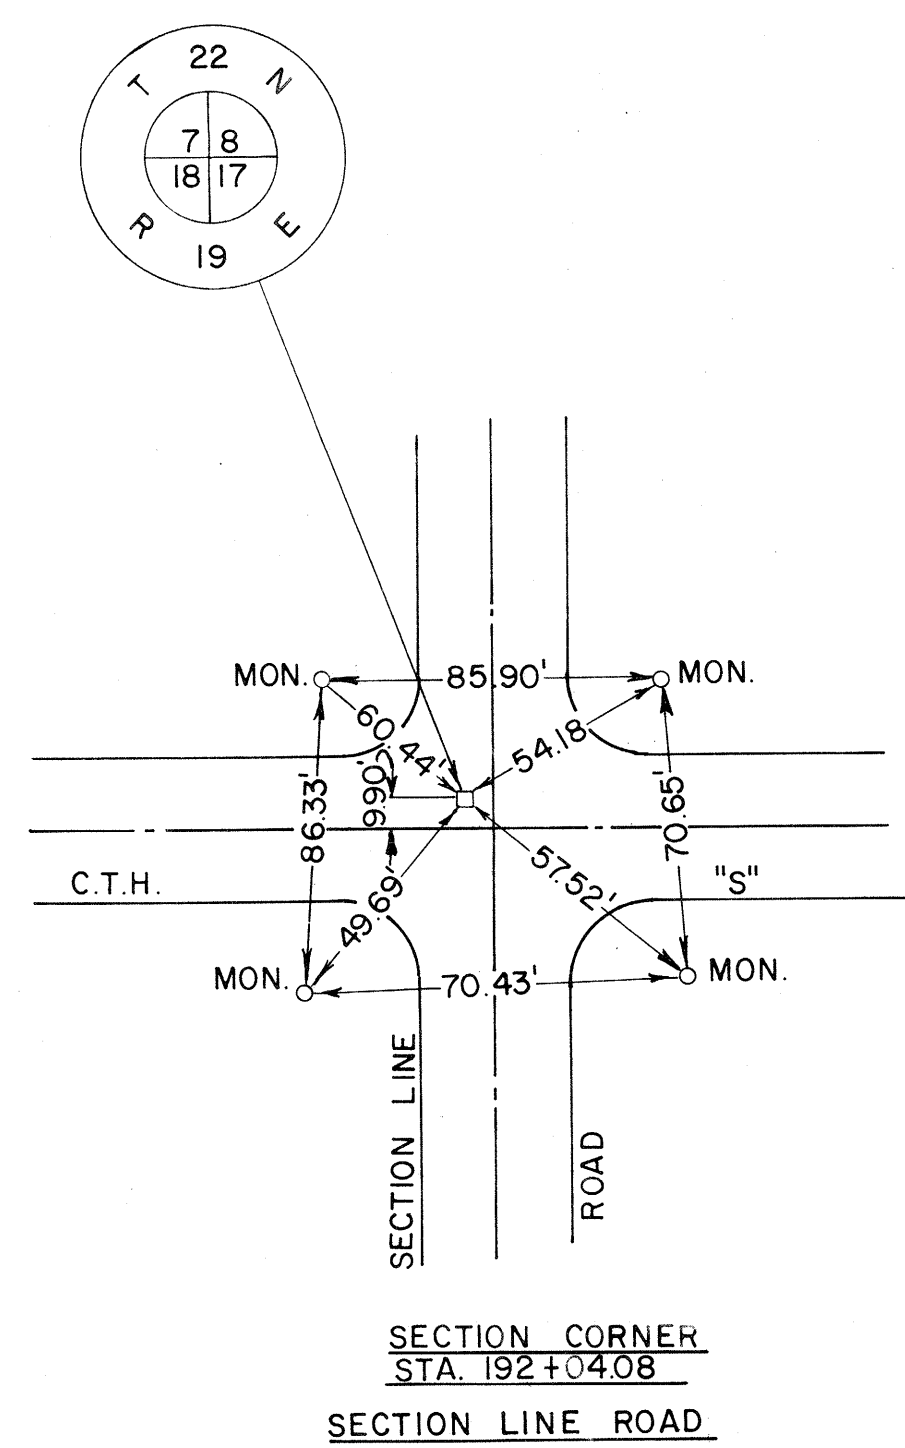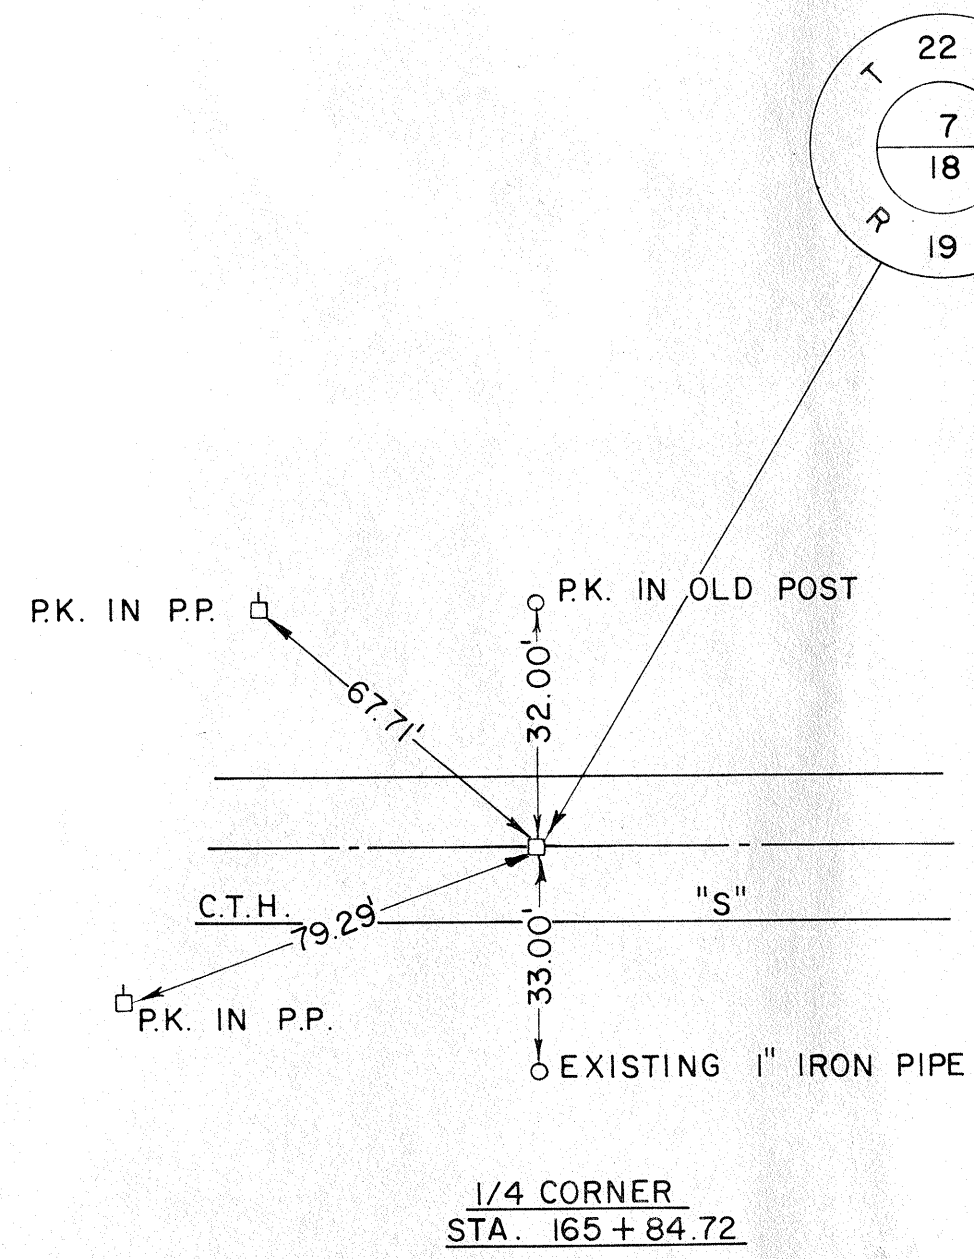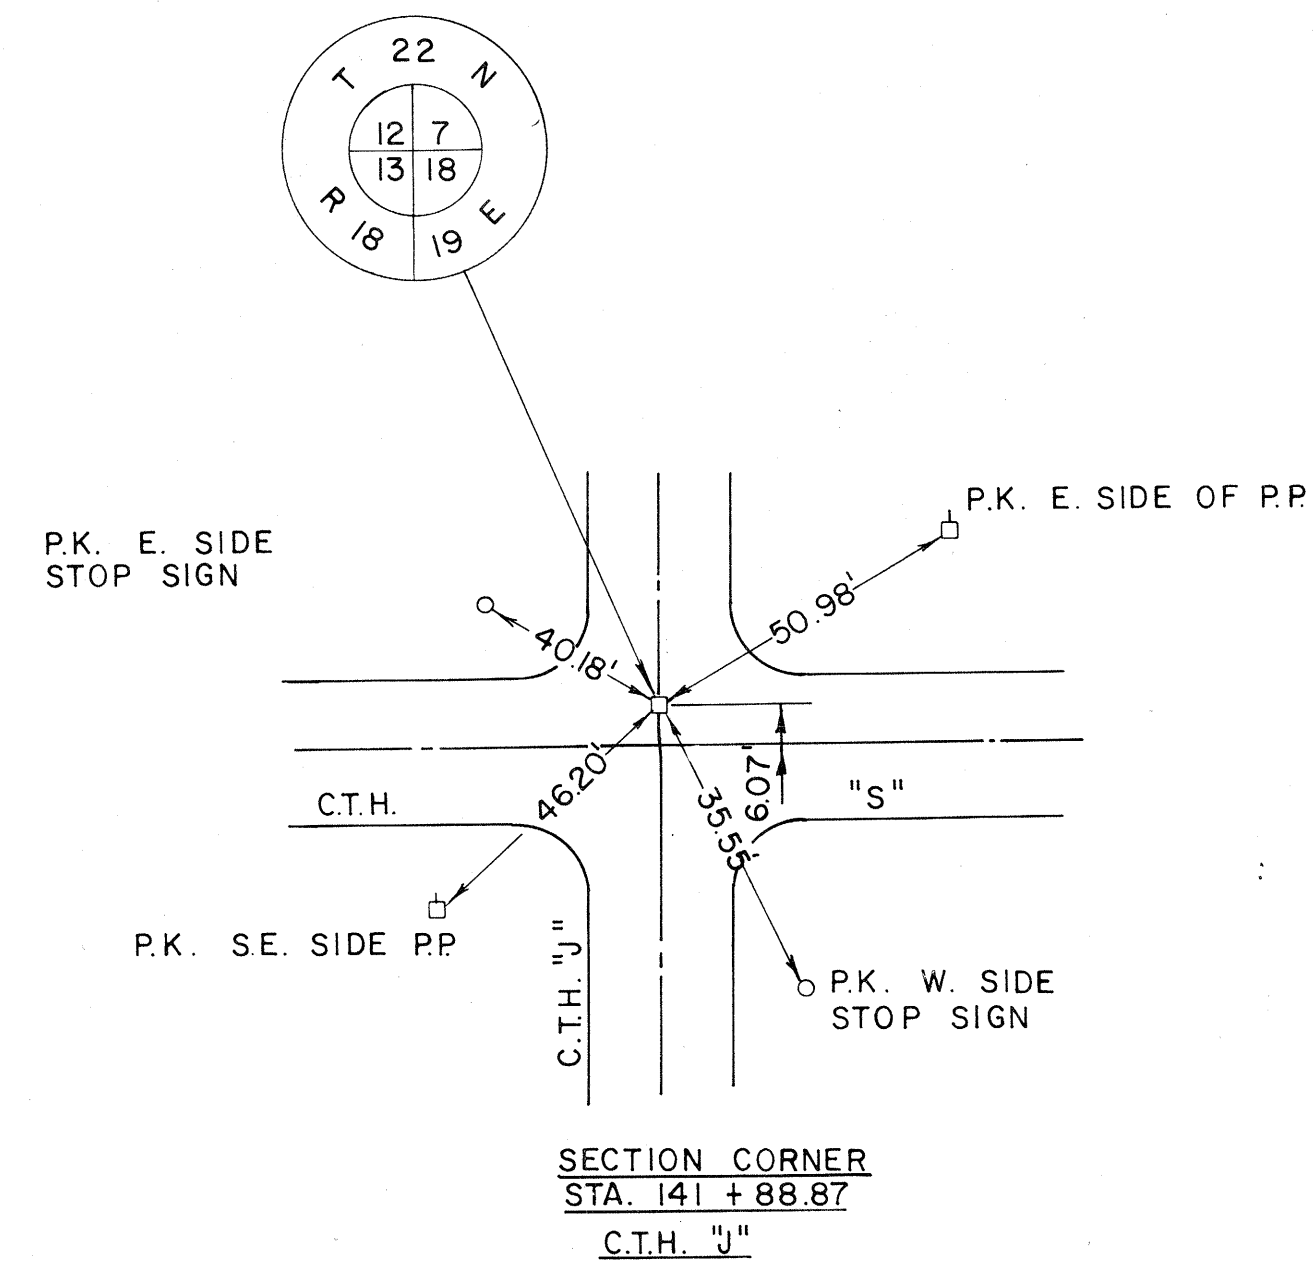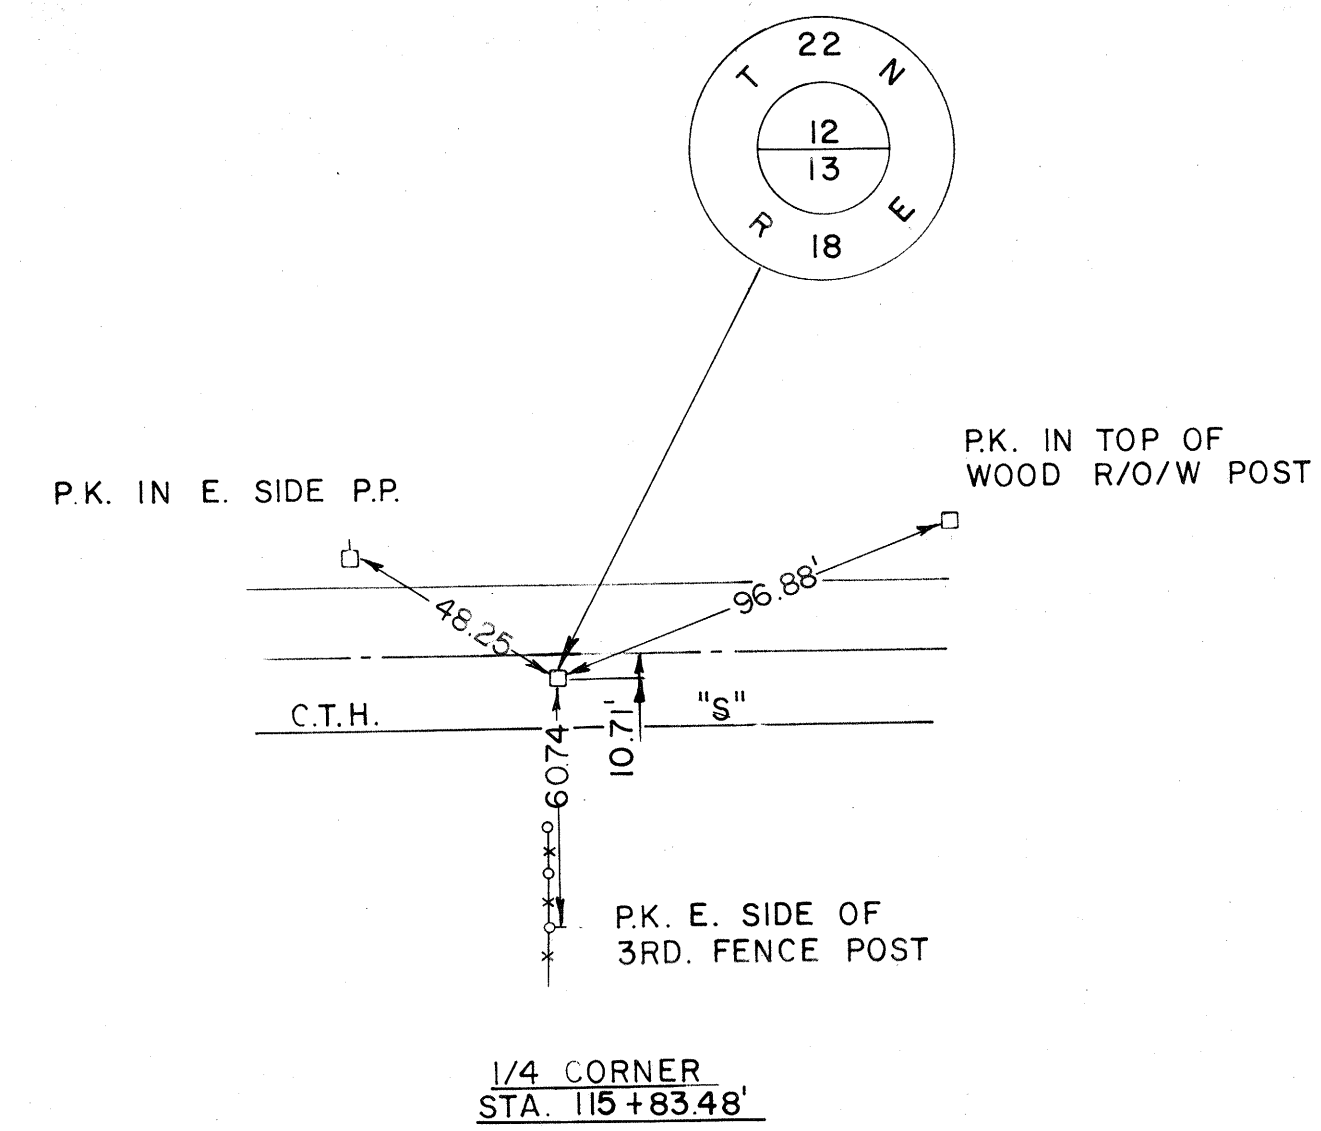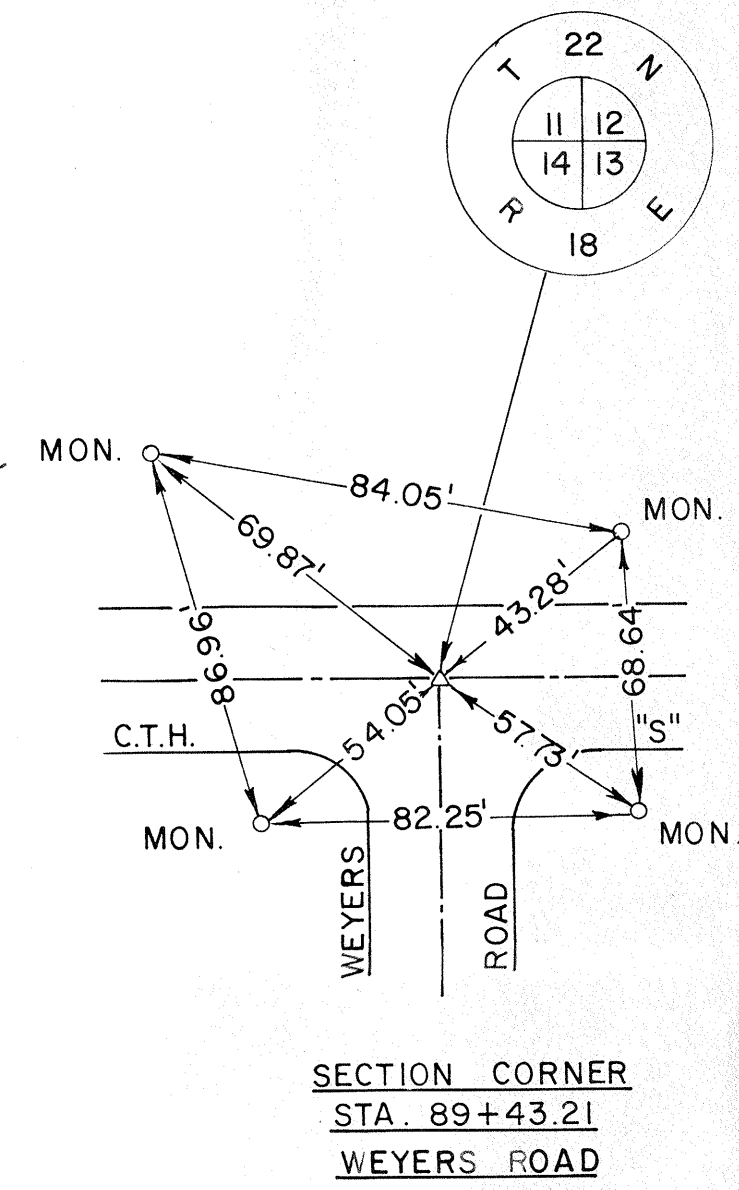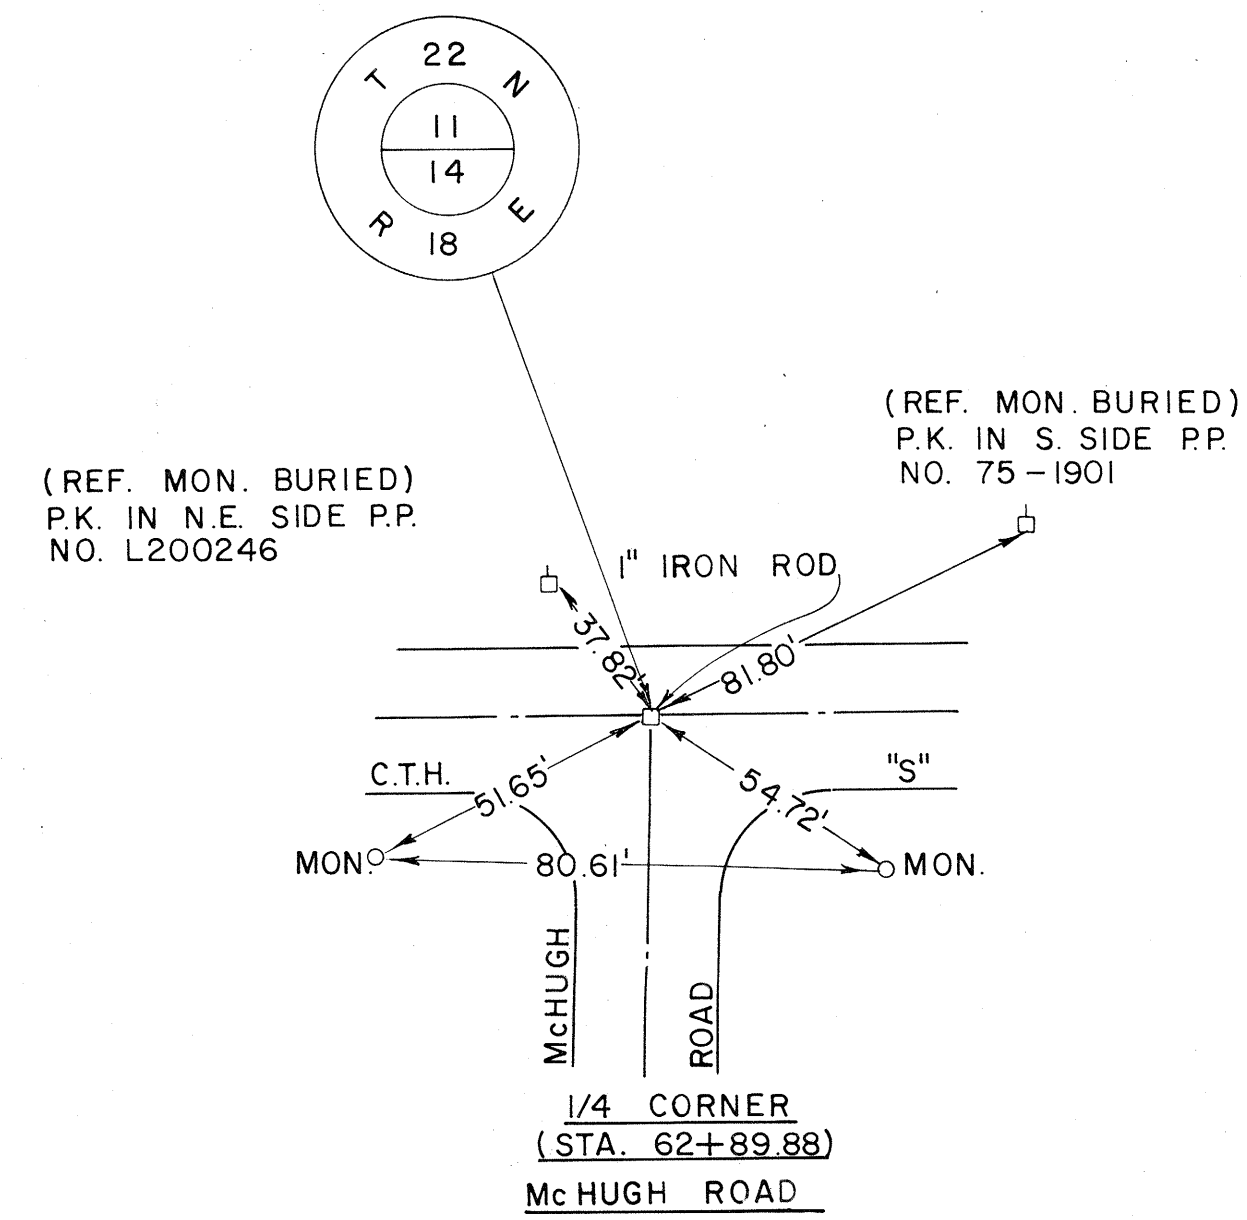


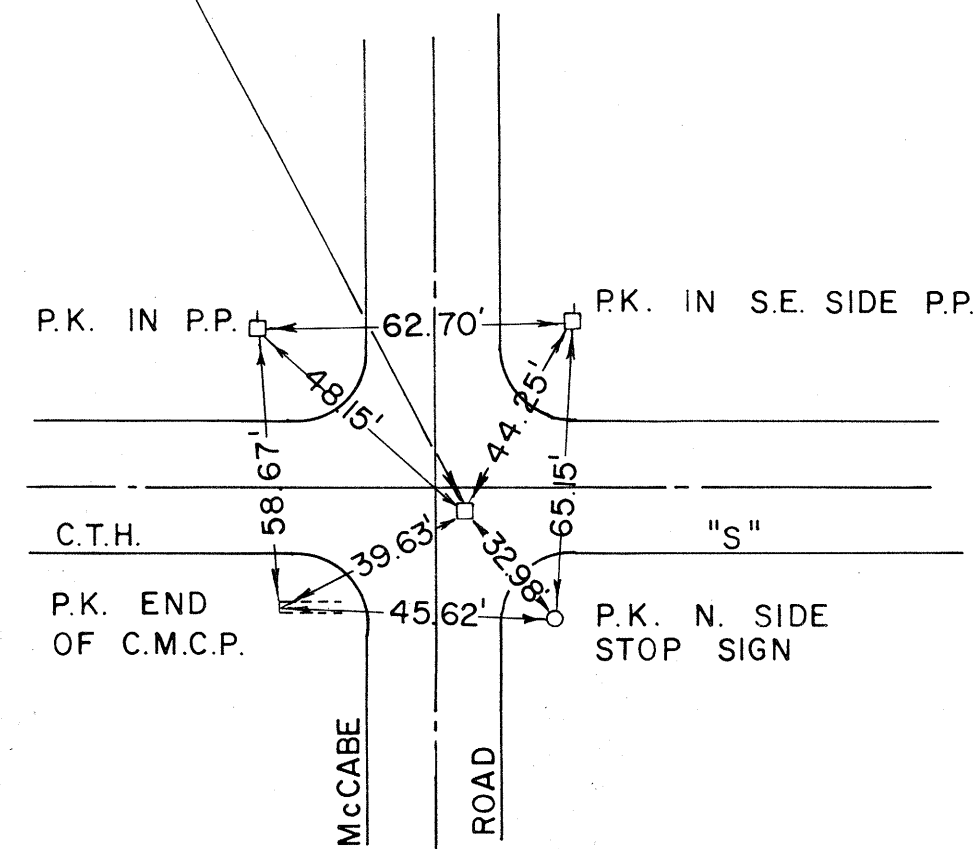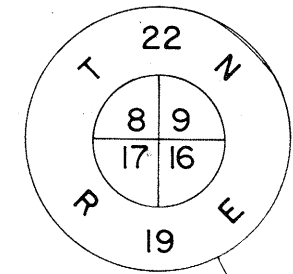



SECTION CORNER
STA. 245+09.78
McCabe ROAD

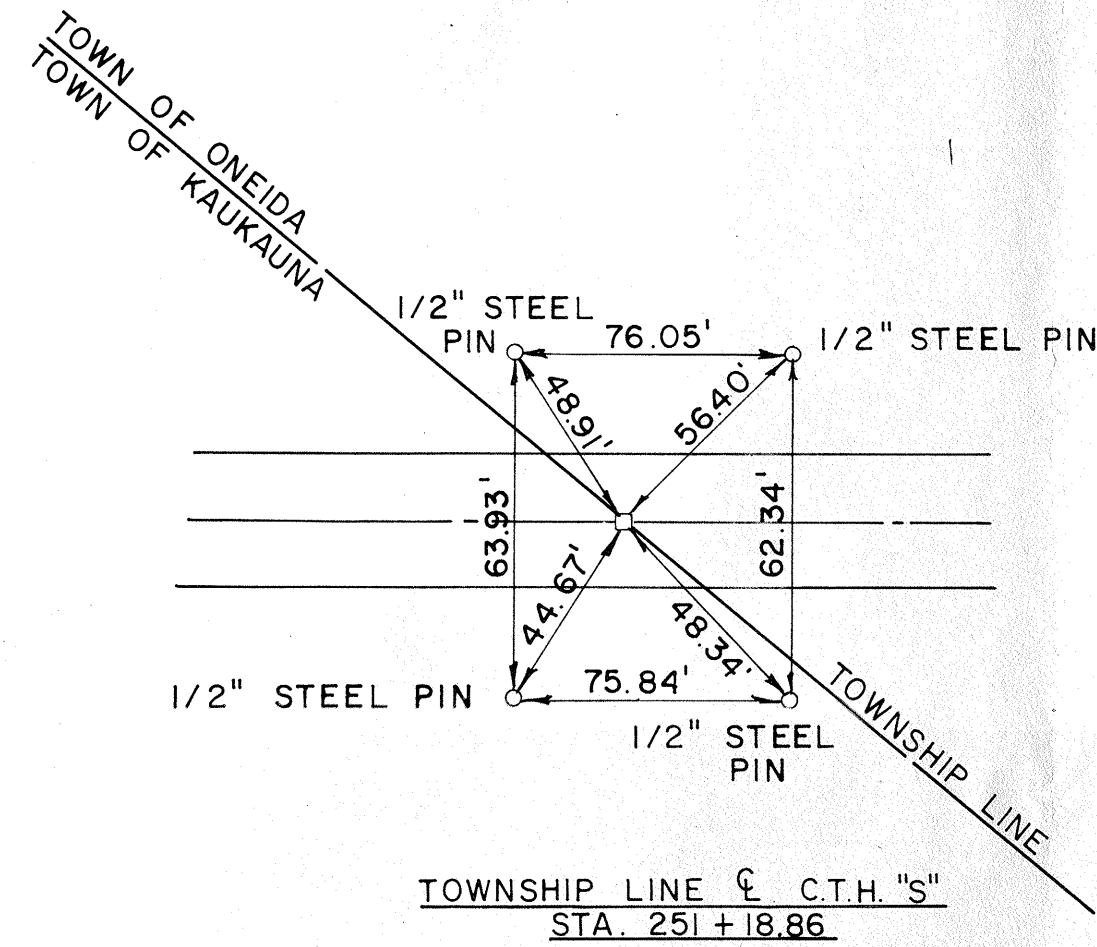


TOWNSHIP LINE & C.T.H. "S"
STA. 251+18.86

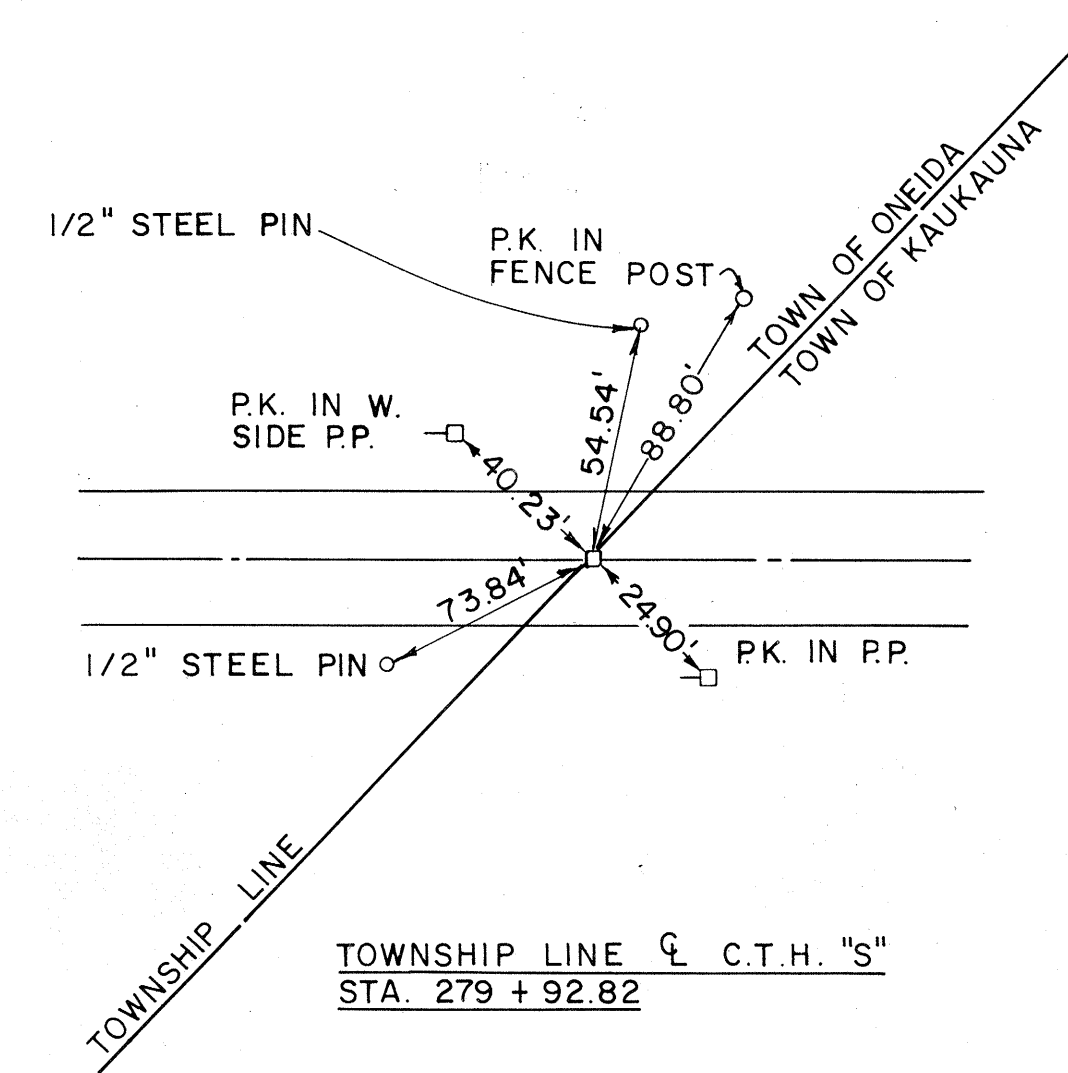


TOWNSHIP LINE & C.T.H. "S"
STA. 279+92.82

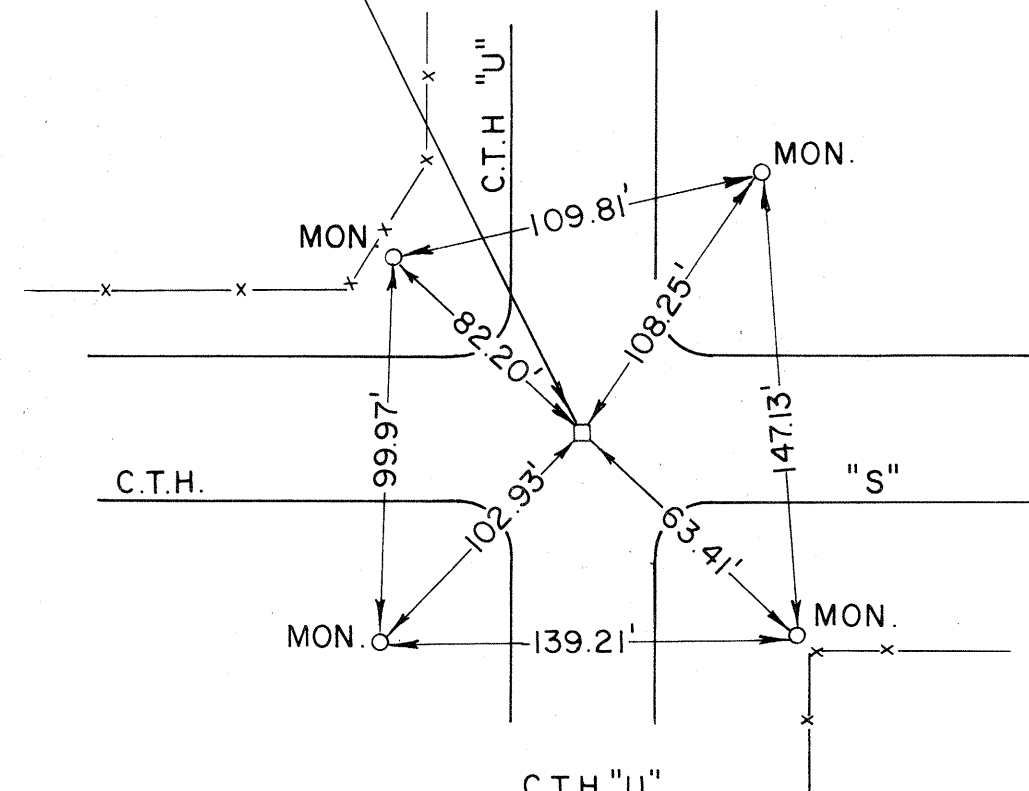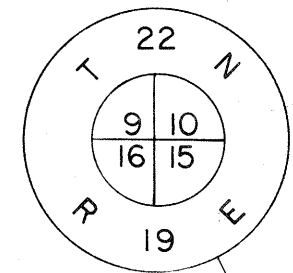

C.T.H. "U"
SECTION CORNER
STA. 297+62.91

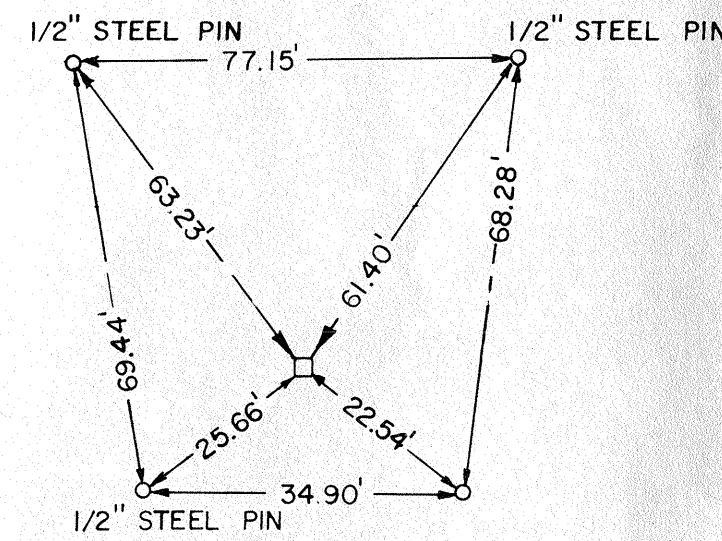

C.T.H. "S"
SOUTH 1/16 CORNER
OF SECTION 9
STA. 258+23.19

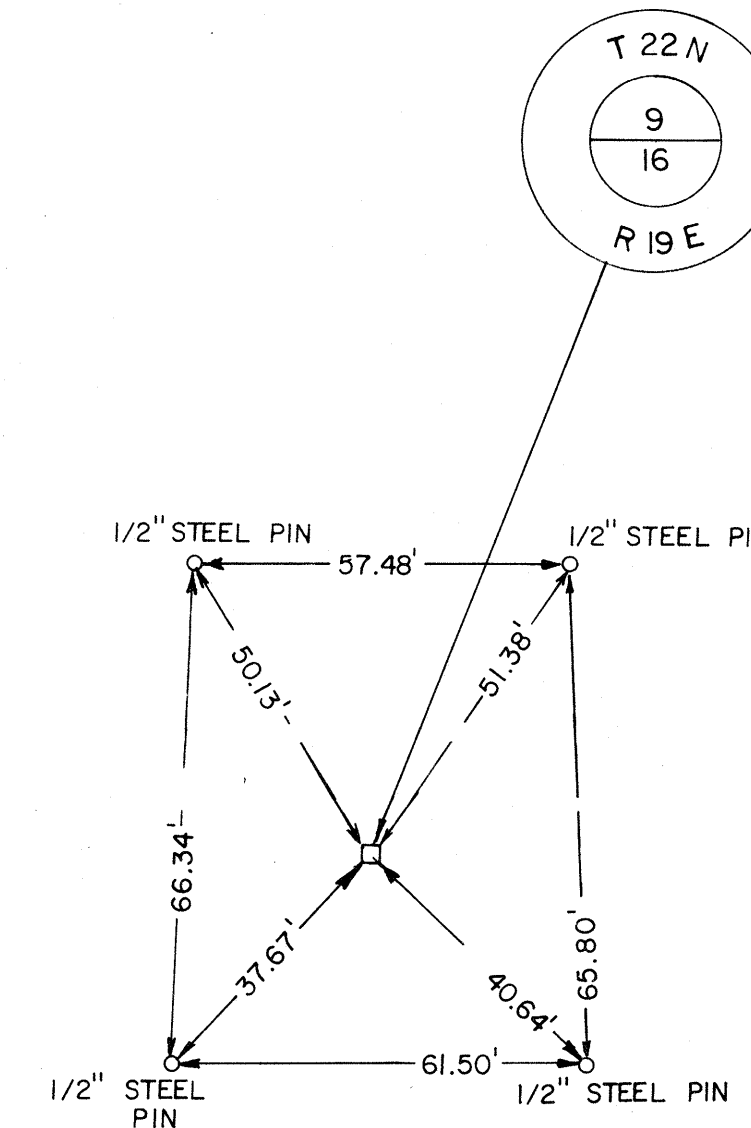


C.T.H. "S"
SOUTH 1/4 CORNER
OF SECTION 9
STA. 271+37.08

REVISION DATE	R/W PROJECT NUMBER 6037-1-00	SHEET NUMBER 503
FEDERAL PROJECT NUMBER		
PLAT OF RIGHT OF WAY REQUIRED FOR		
SCALE NONE		DATE
CONSTRUCTION PROJECT NUMBER		

REVISED 7-8-80


SCHEDULE OF LAND AND INTERESTS REQUIRED								
PARCEL NUMBER	OWNER	INTEREST REQUIRED	L.H.E. ACRES		ACRES REQUIRED			OPERATIONS PROJECT NUMBER
			TEMP	PERM	NEW R/W REQUIRED	EXISTING R/W	TOTAL R/W REQUIRED	
1	ED EVERS	FEE TITLE			0.041 AC.			
2	WELDON HUSS	FEE TITLE			1.041 AC.			
3	MARK B. KERKHOFF	FEE TITLE			0.518 AC.			
4	ROBERT J. SCHAEZT	FEE TITLE			0.410 AC.			
5	E. VANDEN ENG	FEE TITLE			0.728 AC.			
6	F. VANDEN ENG	FEE TITLE			0.067 AC.			
12	WISCONSIN TEL. CO.	RELEASE OF RIGHTS						

REVISION DATE	R/W PROJECT NUMBER 6037-1-00	SHEET NUMBER 5.1
	FEDERAL PROJECT NUMBER	
PLAT OF RIGHT OF WAY REQUIRED FOR C.T.H. "S" OUTAGAMIE COUNTY		
SCALE 0 50 100 200 Ft.		DATE
CONSTRUCTION PROJECT NUMBER		

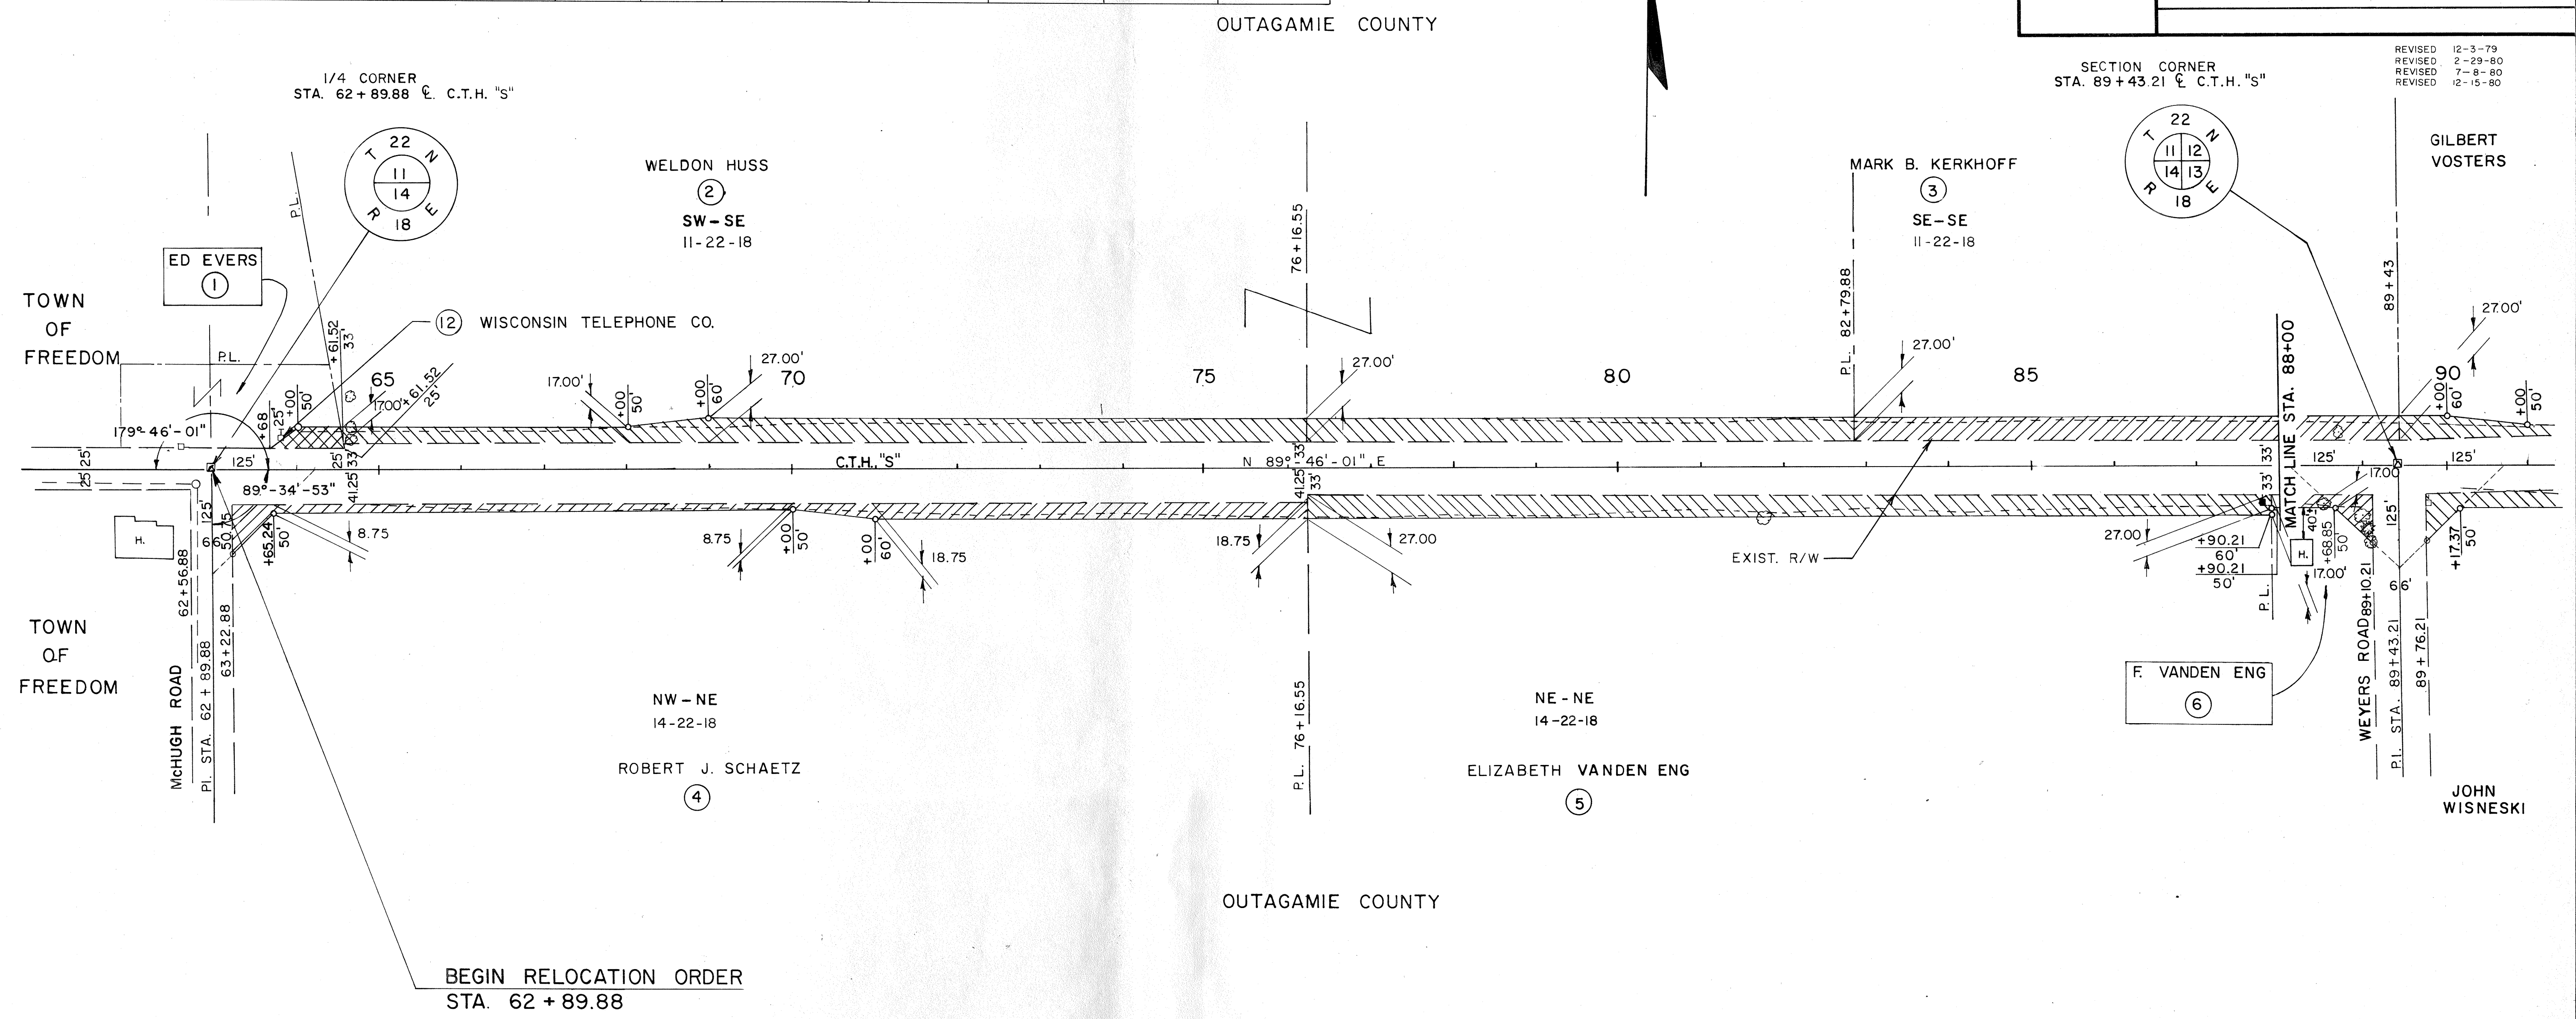


SCHEDULE OF LAND AND INTERESTS REQUIRED								
PARCEL NUMBER	OWNER	INTEREST REQUIRED	L.H.E. ACRES		ACRES REQUIRED			OPERATIONS PROJECT NUMBER
			TEMP.	PERM.	NEW R/W REQUIRED	EXISTING R/W	TOTAL R/W REQUIRED	
9	CORNEAL J. DeJONG	FEE TITLE			2.639 AC.			
10	GORDON KIEFFER	FEE TITLE			2.227 AC.			
12	WISCONSIN TEL. CO.	RELEASE OF RIGHTS						

REVISION DATE	R/W PROJECT NUMBER 6037-1-00	SHEET NUMBER 5.3
	FEDERAL PROJECT NUMBER	
PLAT OF RIGHT OF WAY REQUIRED FOR C.T.H. "S" OUTAGAMIE COUNTY		
SCALE 0 50 100 200 Ft.		DATE
CONSTRUCTION PROJECT NUMBER		

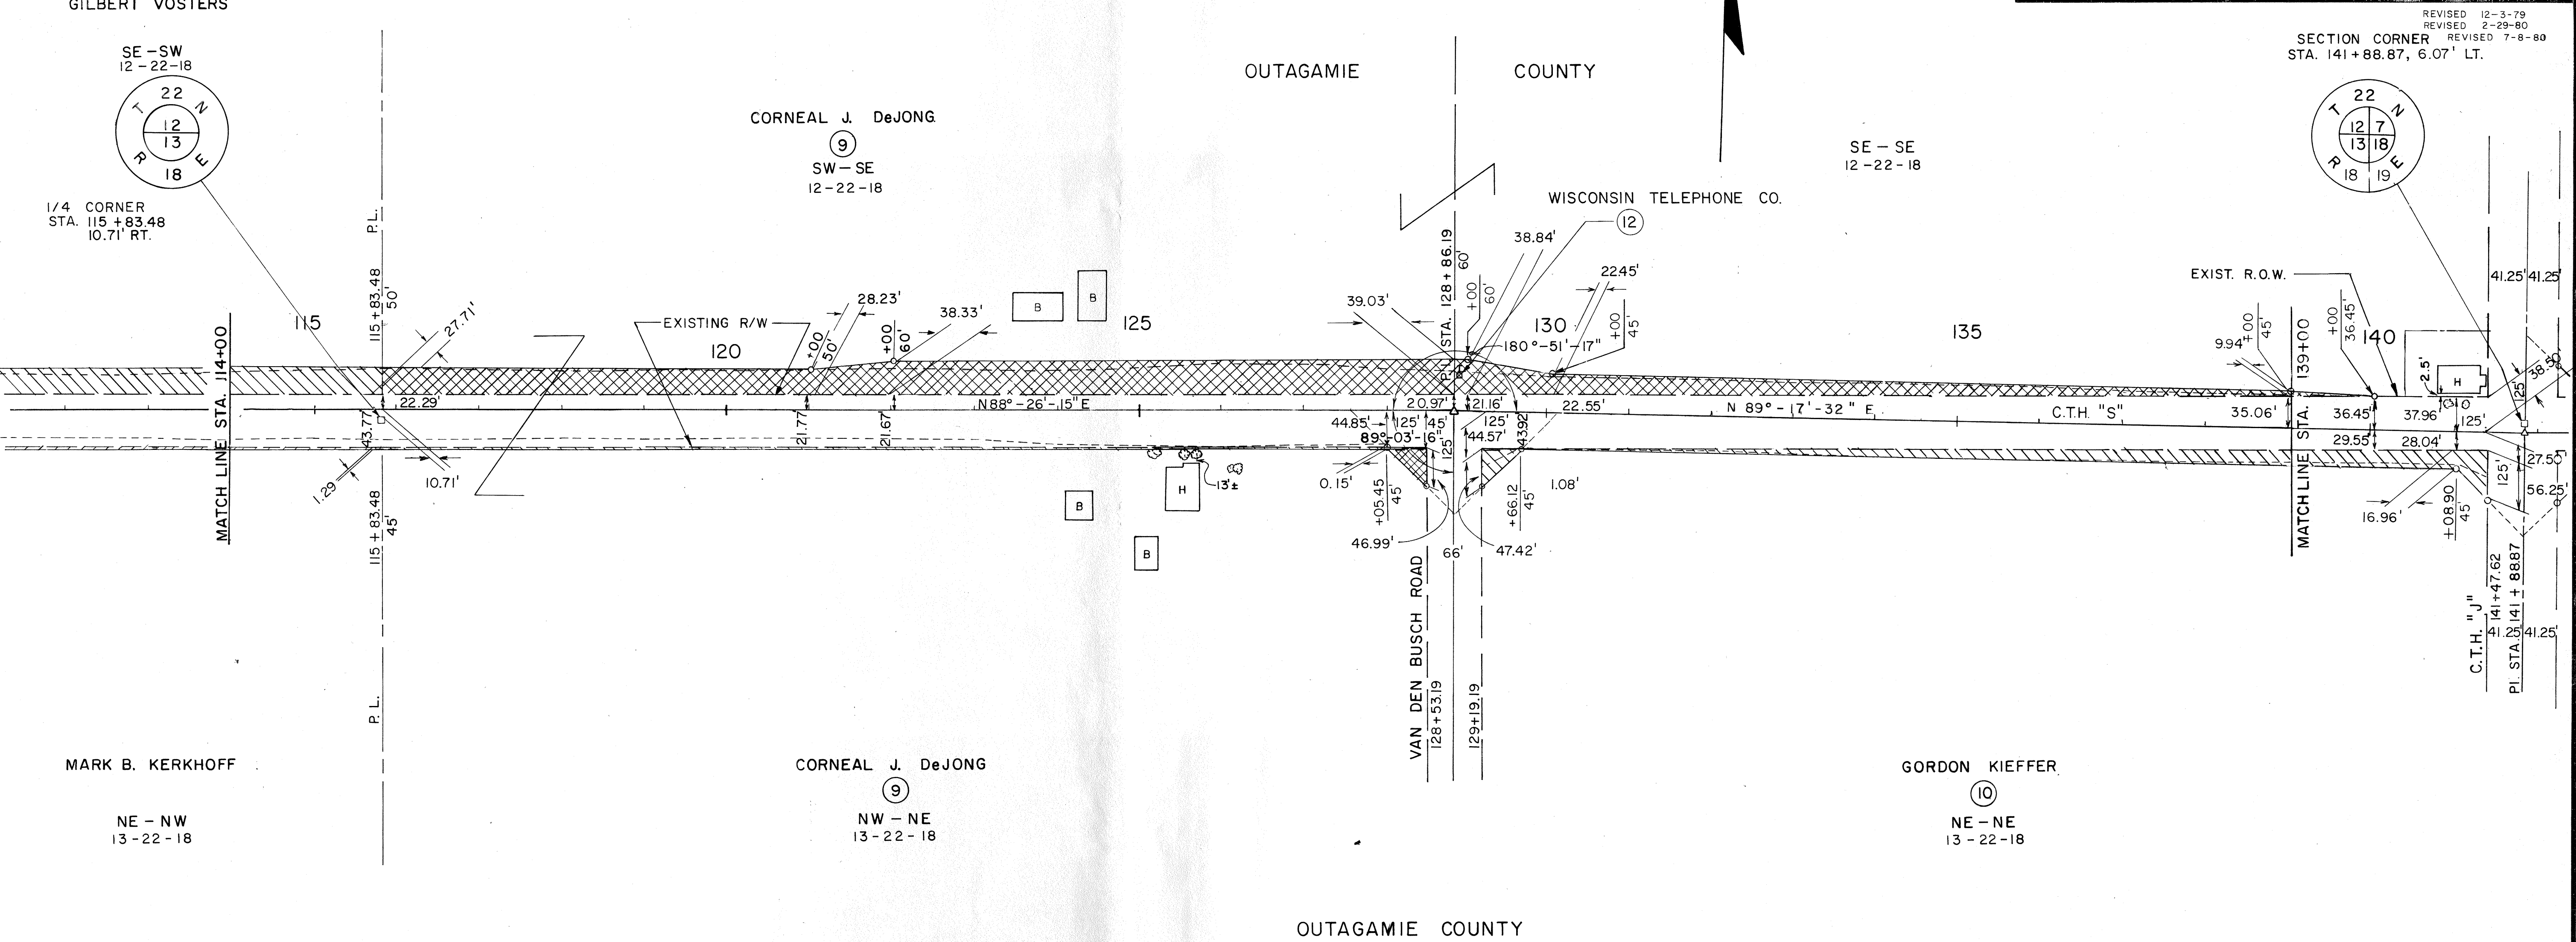


SCHEDULE OF LAND AND INTERESTS REQUIRED								
PARCEL NUMBER	OWNER	INTEREST REQUIRED	L.H.E. ACRES		ACRES REQUIRED			OPERATIONS PROJECT NUMBER
			TEMP.	PERM.	NEW R/W REQUIRED	EXISTING R/W	TOTAL R/W REQUIRED	
9	CORNEAL DeJONG	FEE TITLE			SEE SHT. 5.3			
10	GORDON KIEFFER	FEE TITLE			SEE SHT. 5.3			
13	MARVIN H. VANDENENG	FEE TITLE			0.190 AC.			
14	ROBERT A. ROMENESKO	FEE TITLE			0.225 AC.			
15	PATRICIA A. JOHNSON	FEE TITLE			0.073 AC.			
16	WILLIAM J. EBBEN	FEE TITLE			0.121 AC.			

REVISION DATE	R/W PROJECT NUMBER 6037-1-00	SHEET NUMBER 5.4
	FEDERAL PROJECT NUMBER	
PLAT OF RIGHT OF WAY REQUIRED FOR C.T.H. "S" OUTAGAMIE COUNTY		
SCALE 0 50 100 200 Ft.		DATE
CONSTRUCTION PROJECT NUMBER		

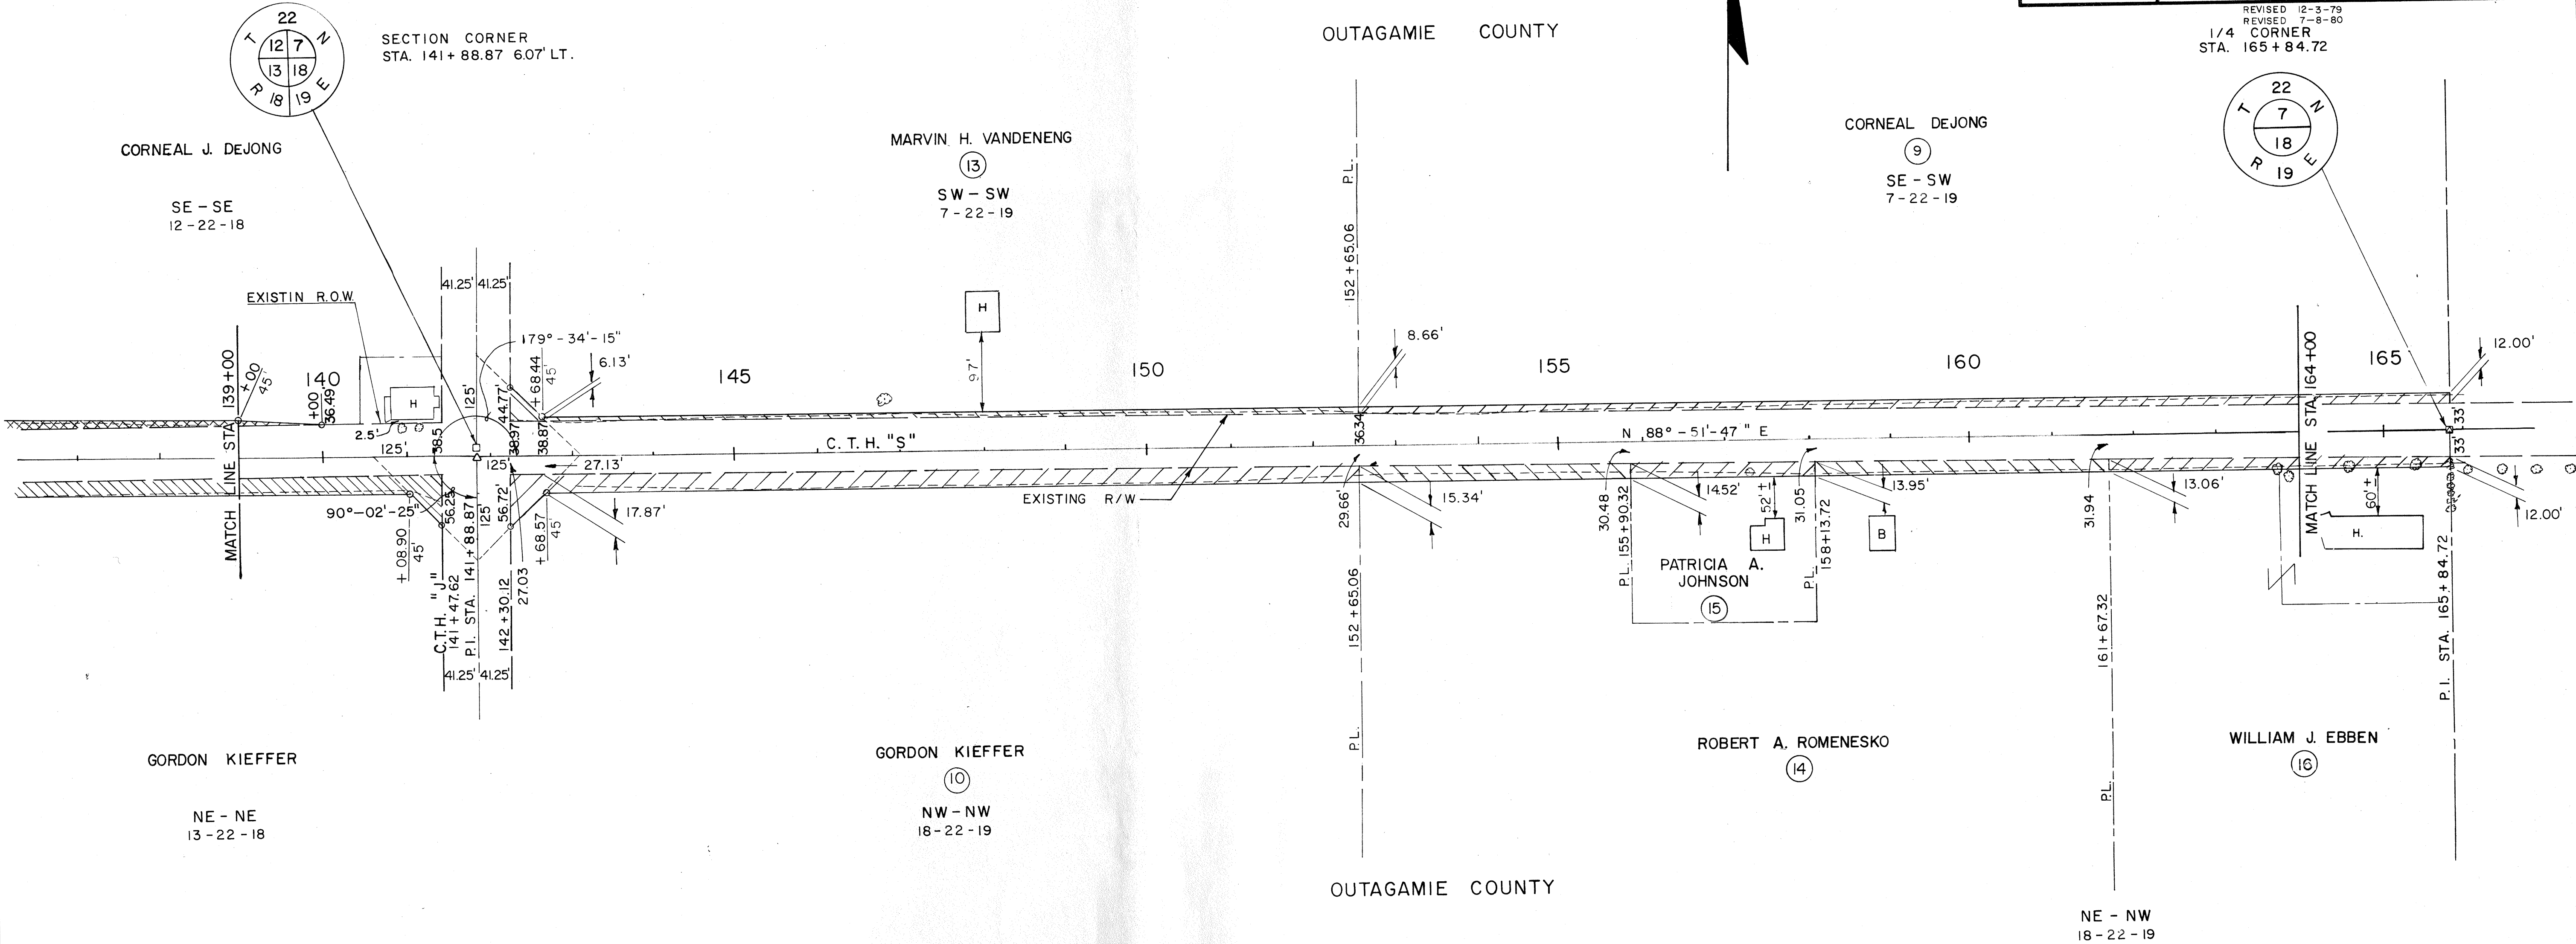

SCHEDULE OF LAND INTERESTS REQUIRED									
PARCEL NUMBER	OWNER	INTEREST REQUIRED	L.H.E. ACRES		ACRES REQUIRED			TOTAL REMAINING ACRES	OPERATIONS PROJECT NUMBER
			TEMP	PERM	NEW R/W REQUIRED	EXISTING R/W	TOTAL R/W REQUIRED		
20	ROBERT VERHASSELT	FEE TITLE			0.391 AC.				
22	SIMON VOSTERS	FEE TITLE			0.468 AC.				
23	LEO MICKE	FEE TITLE			0.484 AC.				
24	DAVID ROSKUM	FEE TITLE			0.081 AC.				
25	C. VANDENBERG & H. VAN-ROSSUM	FEE TITLE			0.098 AC.				
26	KAY ANN FARMS INC.	FEE TITLE			0.265 AC.				
12	WISCONSIN TELE. CO.	RELEASE OF RIGHTS							


REVISION DATE	R/W PROJECT NUMBER 6037-1-00	SHEET NUMBER 5.6
	FEDERAL PROJECT NUMBER	
	PLAT OF RIGHT OF WAY REQUIRED FOR C.T.H. "S" OUTAGAMIE COUNTY	
	SCALE 0 50 100 200 Ft. DATE CONSTRUCTION PROJECT NUMBER	

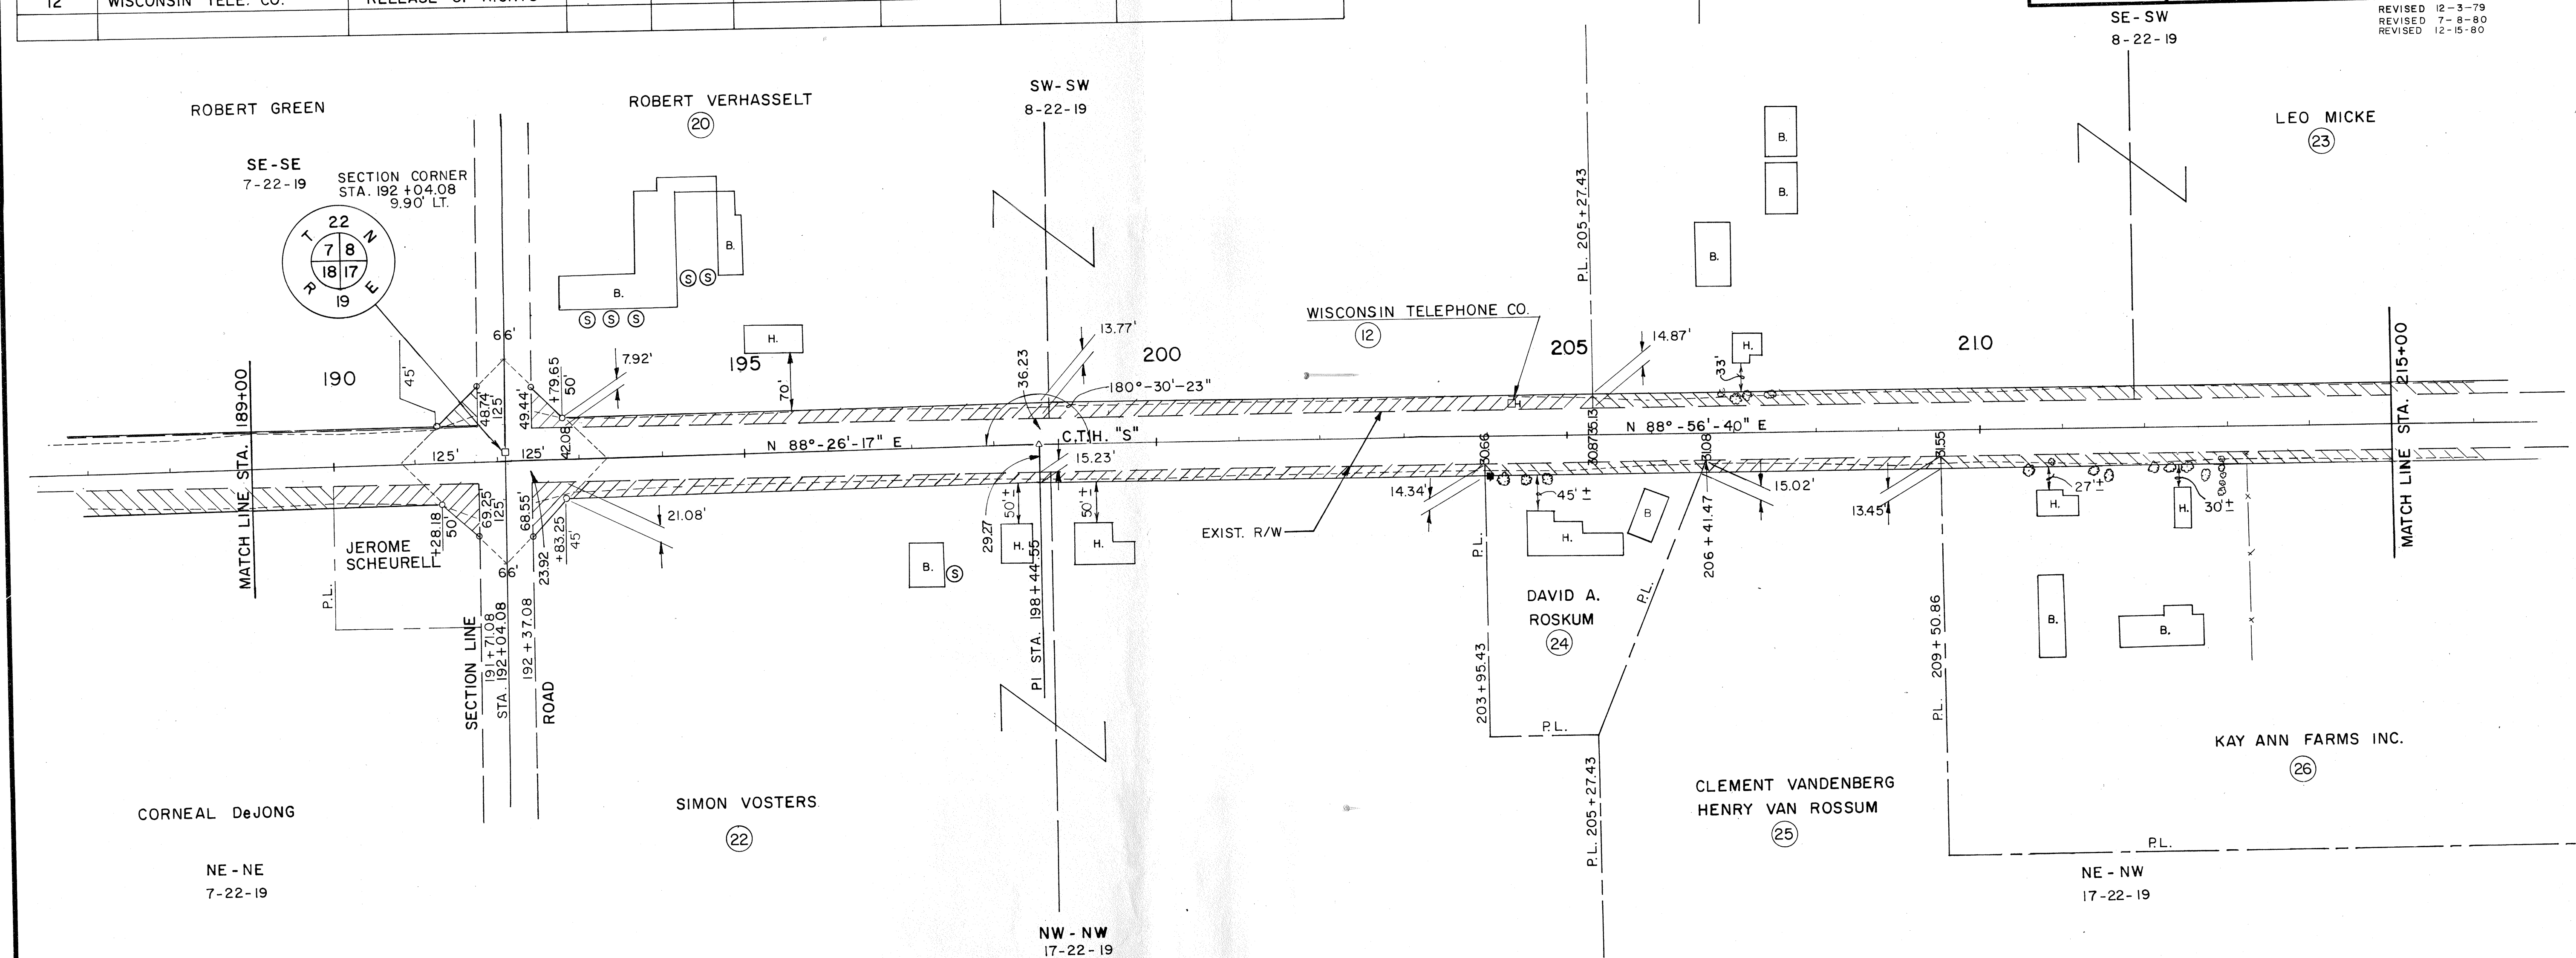

SCHEDULE OF LAND AND INTERESTS REQUIRED								
PARCEL NUMBER	OWNER	INTEREST REQUIRED	L.H.E. ACRES		ACRES REQUIRED			OPERATIONS PROJECT NUMBER
			TEMP.	PERM.	NEW R/W REQUIRED	EXISTING R/W	TOTAL R/W REQUIRED	
10	GORDON G. KIEFFER	FEE TITLE			SEE SHT. 5.3			
28	ROBERT VANDENBERG	FEE TITLE			SEE SHT. 5.7			

REVISION DATE	R/W PROJECT NUMBER 6037-1-00	SHEET NUMBER 5.8
	FEDERAL PROJECT NUMBER	
	PLAT OF RIGHT OF WAY REQUIRED FOR C.T.H. "S" OUTAGAMIE COUNTY	
	SCALE 0 50 100 200 Ft. DATE _____ CONSTRUCTION PROJECT NUMBER _____	

REVISED 12-3-79
REVISED 7-8-80

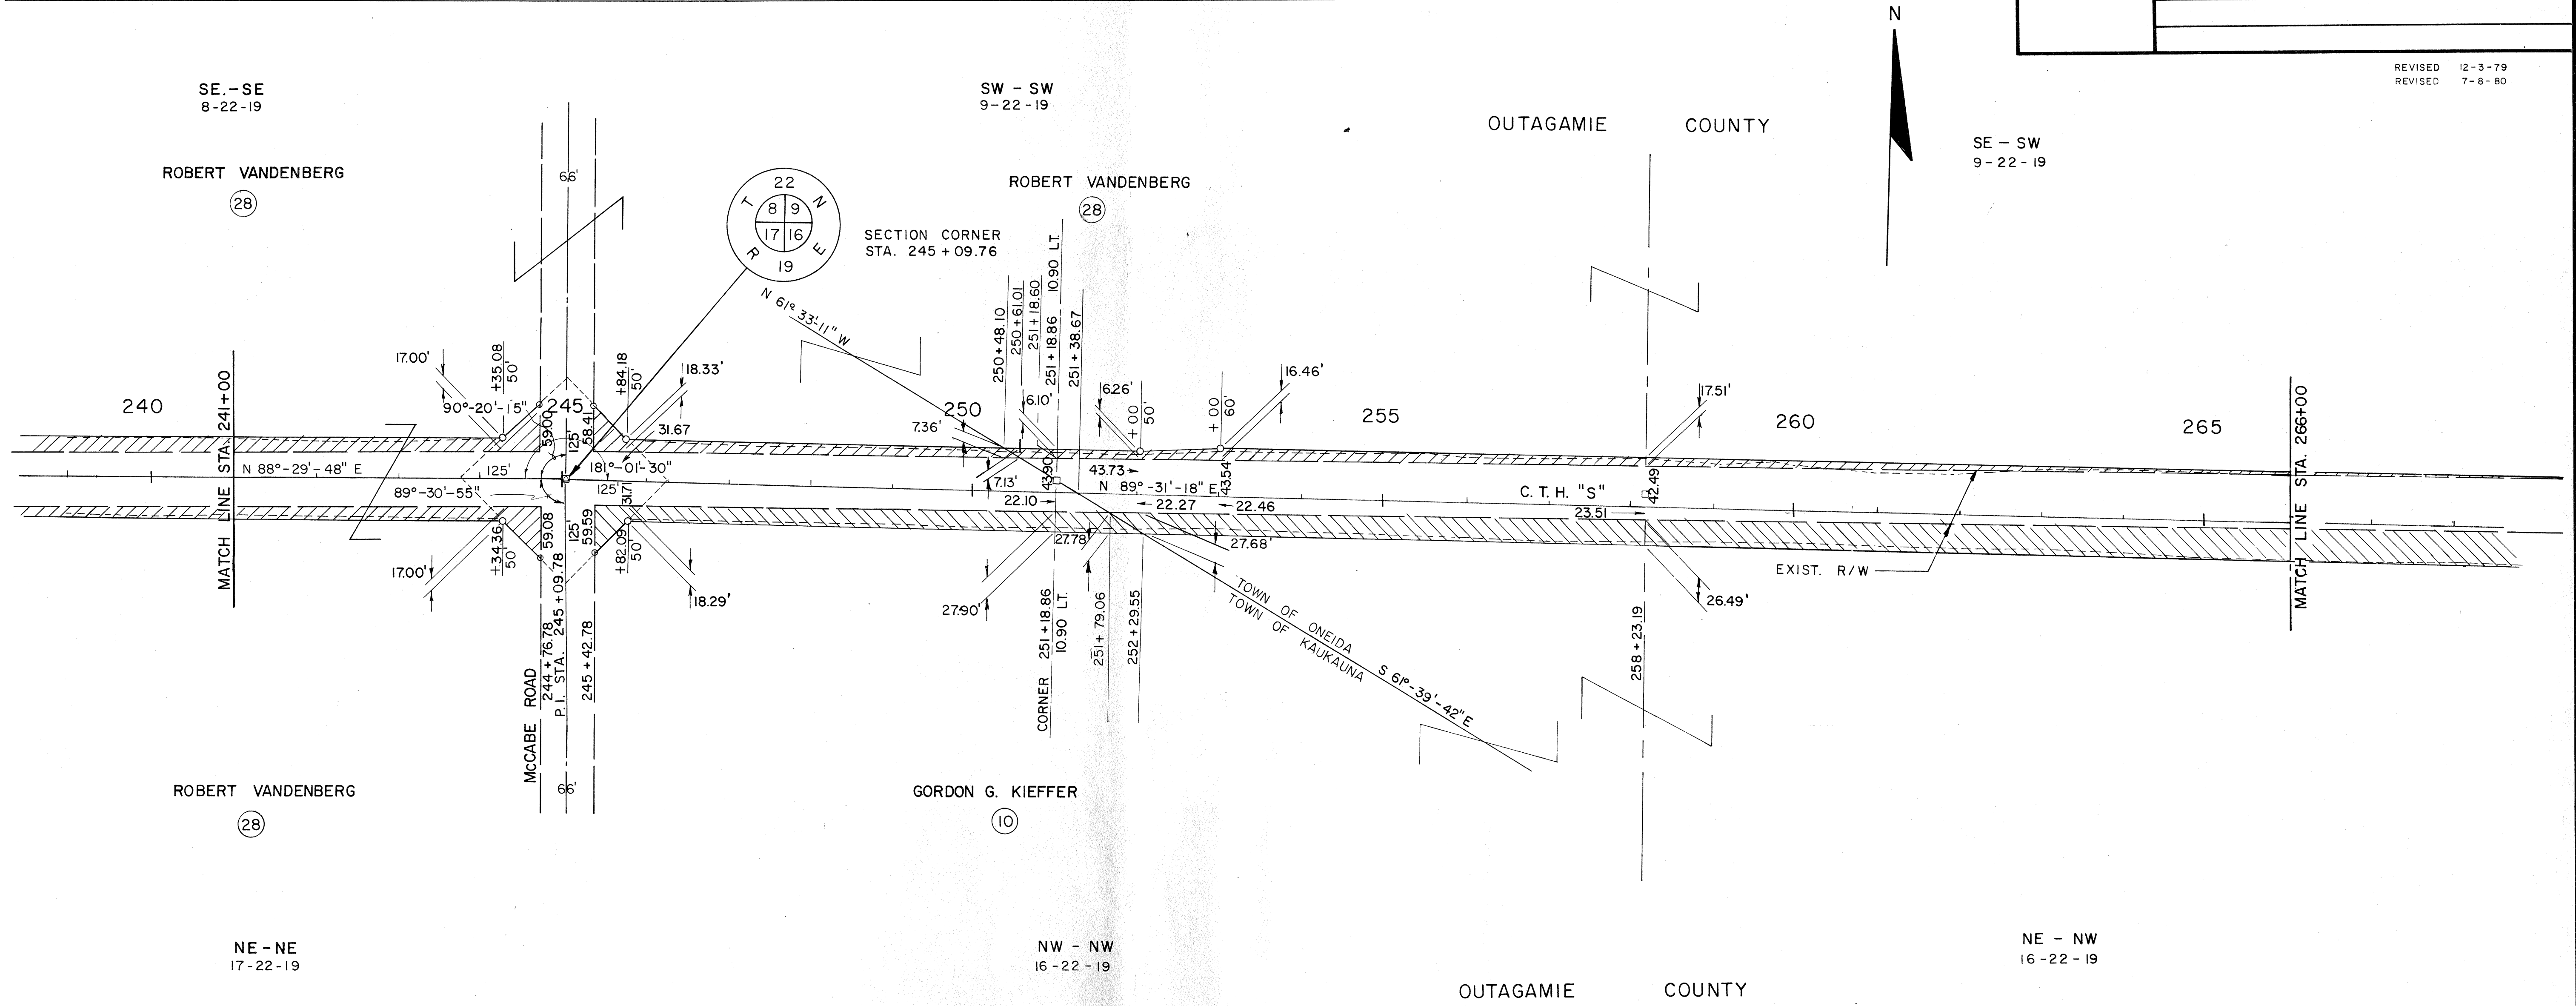

SCHEDULE OF LAND AND INTERESTS REQUIRED									
PARCEL NUMBER	OWNER	INTEREST REQUIRED	L.H.E. ACRES		ACRES REQUIRED			TOTAL REMAINING ACRES	OPERATIONS PROJECT NUMBER
			TEMP.	PERM.	NEW R/W REQUIRED	EXISTING R/W	TOTAL R/W REQUIRED		
34	G. & D. VANDENBERG	FEE TITLE			0.242 AC.				
35	GERTRUDE VANDENBERG	FEE TITLE			0.075 AC.				
36	LINDEN BURT & S.L. FITZGERALD	FEE TITLE			0.719 AC.				
37	D. & C. VANDERWALKER	FEE TITLE			0.040 AC.				
38	JAMES G. NACKERS	FEE TITLE			0.041 AC.				
39	GERTRUDE & D. & C. VANDENBERG	FEE TITLE			0.567 AC.				
12	WISCONSIN TELE. CO.	RELEASE OF RIGHTS							
30	MICH. W.S. PIPELINE CO.	RELEASE OF RIGHTS							

REVISION DATE	R/W PROJECT NUMBER 6037 - 1 - 00	SHEET NUMBER 59
	FEDERAL PROJECT NUMBER	
PLAT OF RIGHT OF WAY REQUIRED FOR C.T.H. "S" OUTAGAMIE COUNTY		
SCALE 0 50 100 200 Ft.		DATE
CONSTRUCTION PROJECT NUMBER		

REVISED 12-3-79
 REVISED 2-29-80
 REVISED 7-8-80

