

Sheet No. 4.0 Title
Sheet No. 4.1 Schedule of Lands & Interests Required
Sheet No. 4.2-45 Plan & Parcel Sheets

DEPARTMENT OF TRANSPORTATION
DIVISION OF HIGHWAYS


C.T.H. "D" - MAPLE CREEK ROAD

C. T. H. "W"


OUTAGAMIE COUNTY

6056 | 00

Sheet Number	Total Sheets
4.0	

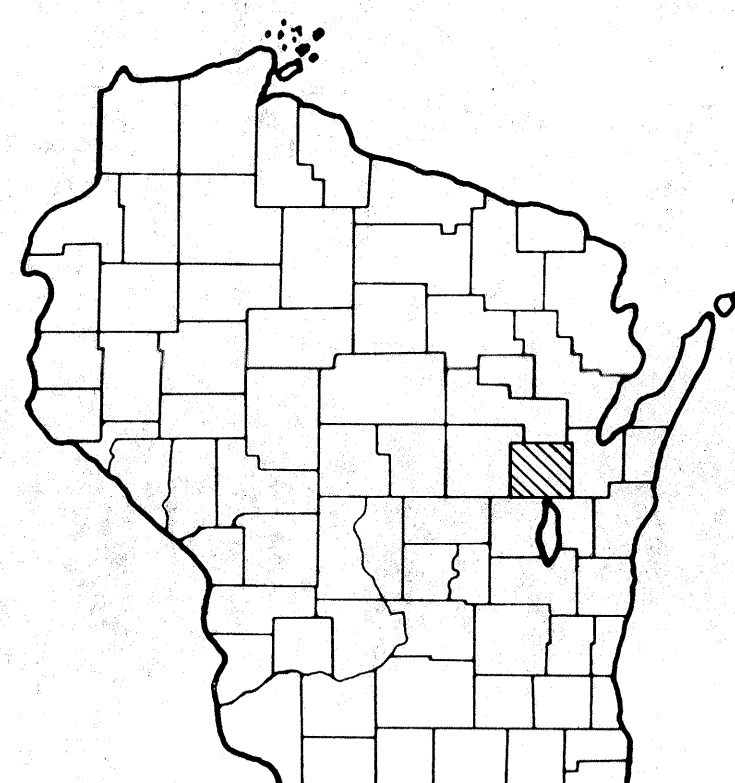

BEGIN PROJECT 6056 1 00
STATION 1+00
65.81 FEET SOUTH OF AND 2,523.77 FEET
WEST OF THE NORTHEAST CORNER OF SECTION 31,
TOWNSHIP 23 NORTH, RANGE 15 EAST.

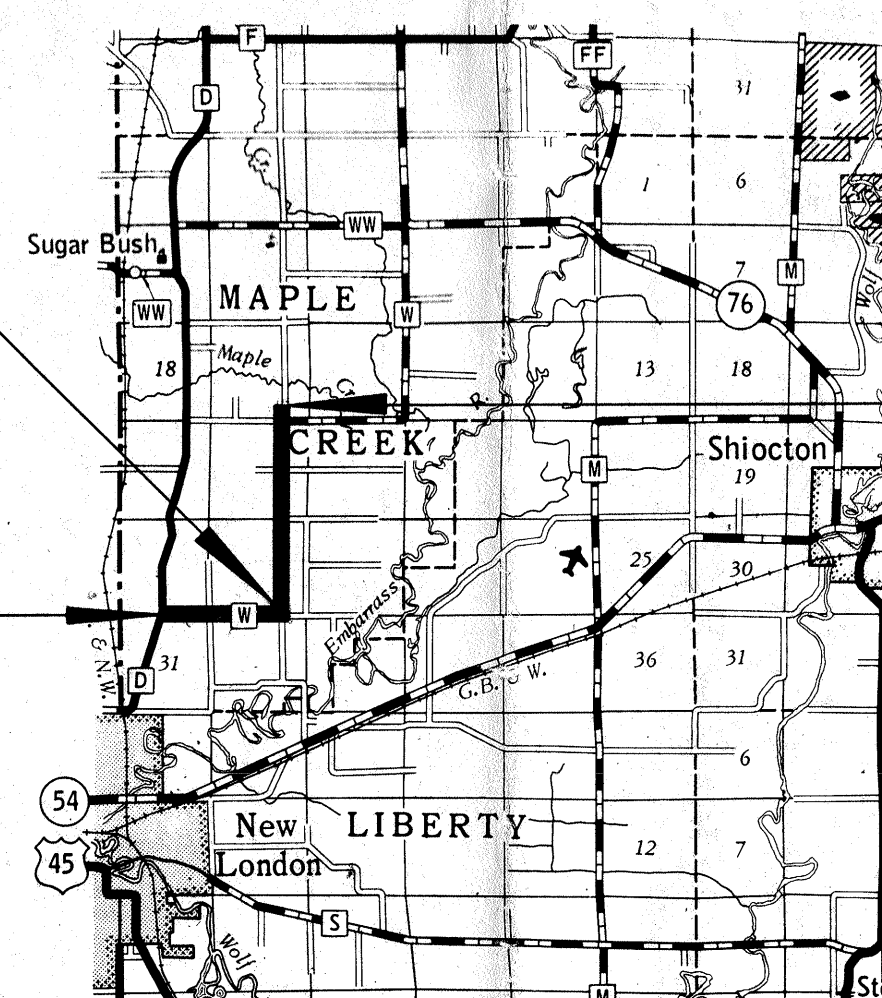

END PROJECT 6056 100
STATION 177 +92.15
1,333.58 FEET WEST OF AND 426.52 FEET
N. 3°-14' W. OF THE SOUTHEAST CORNER OF
SECTION 17, TOWNSHIP 23 NORTH, RANGE 15 EAST.

Scale Miles

Total Net Length of Centerline = 3.350 Mi.

DATE JUNE 19, 1972

[illegible]

CONVENTIONAL SIGNS			
STATE LINE		*HIGHWAY HIGHWAY SEPARATION	
COUNTY LINE		HIGHWAY OVERPASS	
TOWNSHIP AND RANGE LINES		*RAIL LINE OVERPASS	
SECTION LINE		ALL OTHER BRIDGES	
QUARTER LINE		STREAM OR RIVER	
SIXTEENTH LINE		LAKE	
NEW CENTERLINE		CATTLE PASS	
NEW R/W LINE		RELOCATED STREAM OR RIVER	
OLD R/W LINE		*TRAVELED WAY (Shown only in area of Frontage Roads, Interchanges or Dual Lanes)	
PROPERTY LINE		UNDERGROUND CABLE MARKER	
CORPORATE LIMITS		WELL	
SLOPE INTERCEPTS		STONE MONUMENT	
LOT, TIE AND OTHER MINOR DASHED LINES		SEPTIC TANK	
UNDERGROUND FACILITY (POWER, TELEPHONE, TELEGRAPH, GAS, ETC.)		WINDMILL	
NO ACCESS			
*LIMITED HIGHWAY EASEMENT			
*(Shading omitted on Aerial Half-tones)			

STANDARD ABBREVIATIONS

ABANDON
ACRES REMAINING
AND OTHERS
AND WIFE
BARN
CEMETERY
CHANNEL
CHANNEL CHANGE
CHICKEN HOUSE
COMMERCIAL
CORNER
DEED
ESTATE
FOUNDATION
GARAGE
HOTEL
HOUSE
IRON PIN
LIMITED HIGHWAY EASEMENT
MONUMENT
OUTLOT
REQUIRED


ABND.
AC. REM.
ET. AL.
ET. UX.
B.
CEM.
CH.
CH. CH.
C. H.
COMM.
COR.
(D)
EST.
FDN.
G.
HO.
H.
I. P.
L. H. E.
MON.
O. L.
REQ'D.

SCHEDULE OF LANDS AND INTERESTS REQUIRED

PARCEL NUMBER	SHEET NUMBER	OWNER	INTEREST REQUIRED	ACRES
1	4.2	PEARL B. SALAMAN	HIGHWAY EASEMENT	0.79
2	4.2	HARRY BLECK	HIGHWAY EASEMENT	0.89
3	4.2	ROBERT C. FLETCHER	HIGHWAY EASEMENT	0.08
4	4.2, 4.3, 4.4	WIS. TELEPHONE COMPANY	RELEASE OF RIGHTS	
5	4.2	CLARENCE G. FUERST	HIGHWAY EASEMENT	0.18
6	4.2	NORMAN J. KNAPP	HIGHWAY EASEMENT	1.11
7	4.2	JOHN F. KNAPP	HIGHWAY EASEMENT	0.94
8	4.3	HUGO PRIBBERNOW	HIGHWAY EASEMENT	1.05
9				
10	4.3	RICHARD ZENEFSKI	HIGHWAY EASEMENT	0.49
11	4.3	VERNON A. KNAPP	HIGHWAY EASEMENT	0.51
12				
13	4.3	HAROLD JAY CLOSE	HIGHWAY EASEMENT	0.50
14				
15	4.3	VIRGIL J. STILEN	HIGHWAY EASEMENT	1.53
16				
17				
18	4.4 & 4.5	ALBERT W. KNAPP	HIGHWAY EASEMENT	1.27
19	4.4	JOHN KEMPF	FEE	0.08
20	4.4 & 4.5	WALTER TEWS	FEE	1.78
21	4.4 & 4.5	JOHN WARMBRUNN	HIGHWAY EASEMENT	1.47
22	4.4	KENNETH ZIEMER	HIGHWAY EASEMENT	0.43
23	4.4	ADELINE ZIEMER	HIGHWAY EASEMENT	0.06
24	4.4	LOUIS PRIBBERNOW	HIGHWAY EASEMENT	25 SQ. FT.
25	4.5	RIGHARD E. HANSEN	HIGHWAY EASEMENT	0.16
26	4.5	TOWN OF MAPLE CREEK	HIGHWAY EASEMENT	0.05


REVISION DATE		PROJECT I.D. 6056 1 00	SHEET NUMBER	TOTAL SHEETS
		FEDERAL PROJECT DESIGNATION	4.2	
		PLAT OF RIGHT OF WAY REQUIRED C.T.H. "W" OUTAGAMIE COUNTY		
		SCALE 0 400Ft.		
		DATE JUNE 19, 1972		
Const. Project				

BEGIN PROJECT 6056 1 00
STATION 1+00

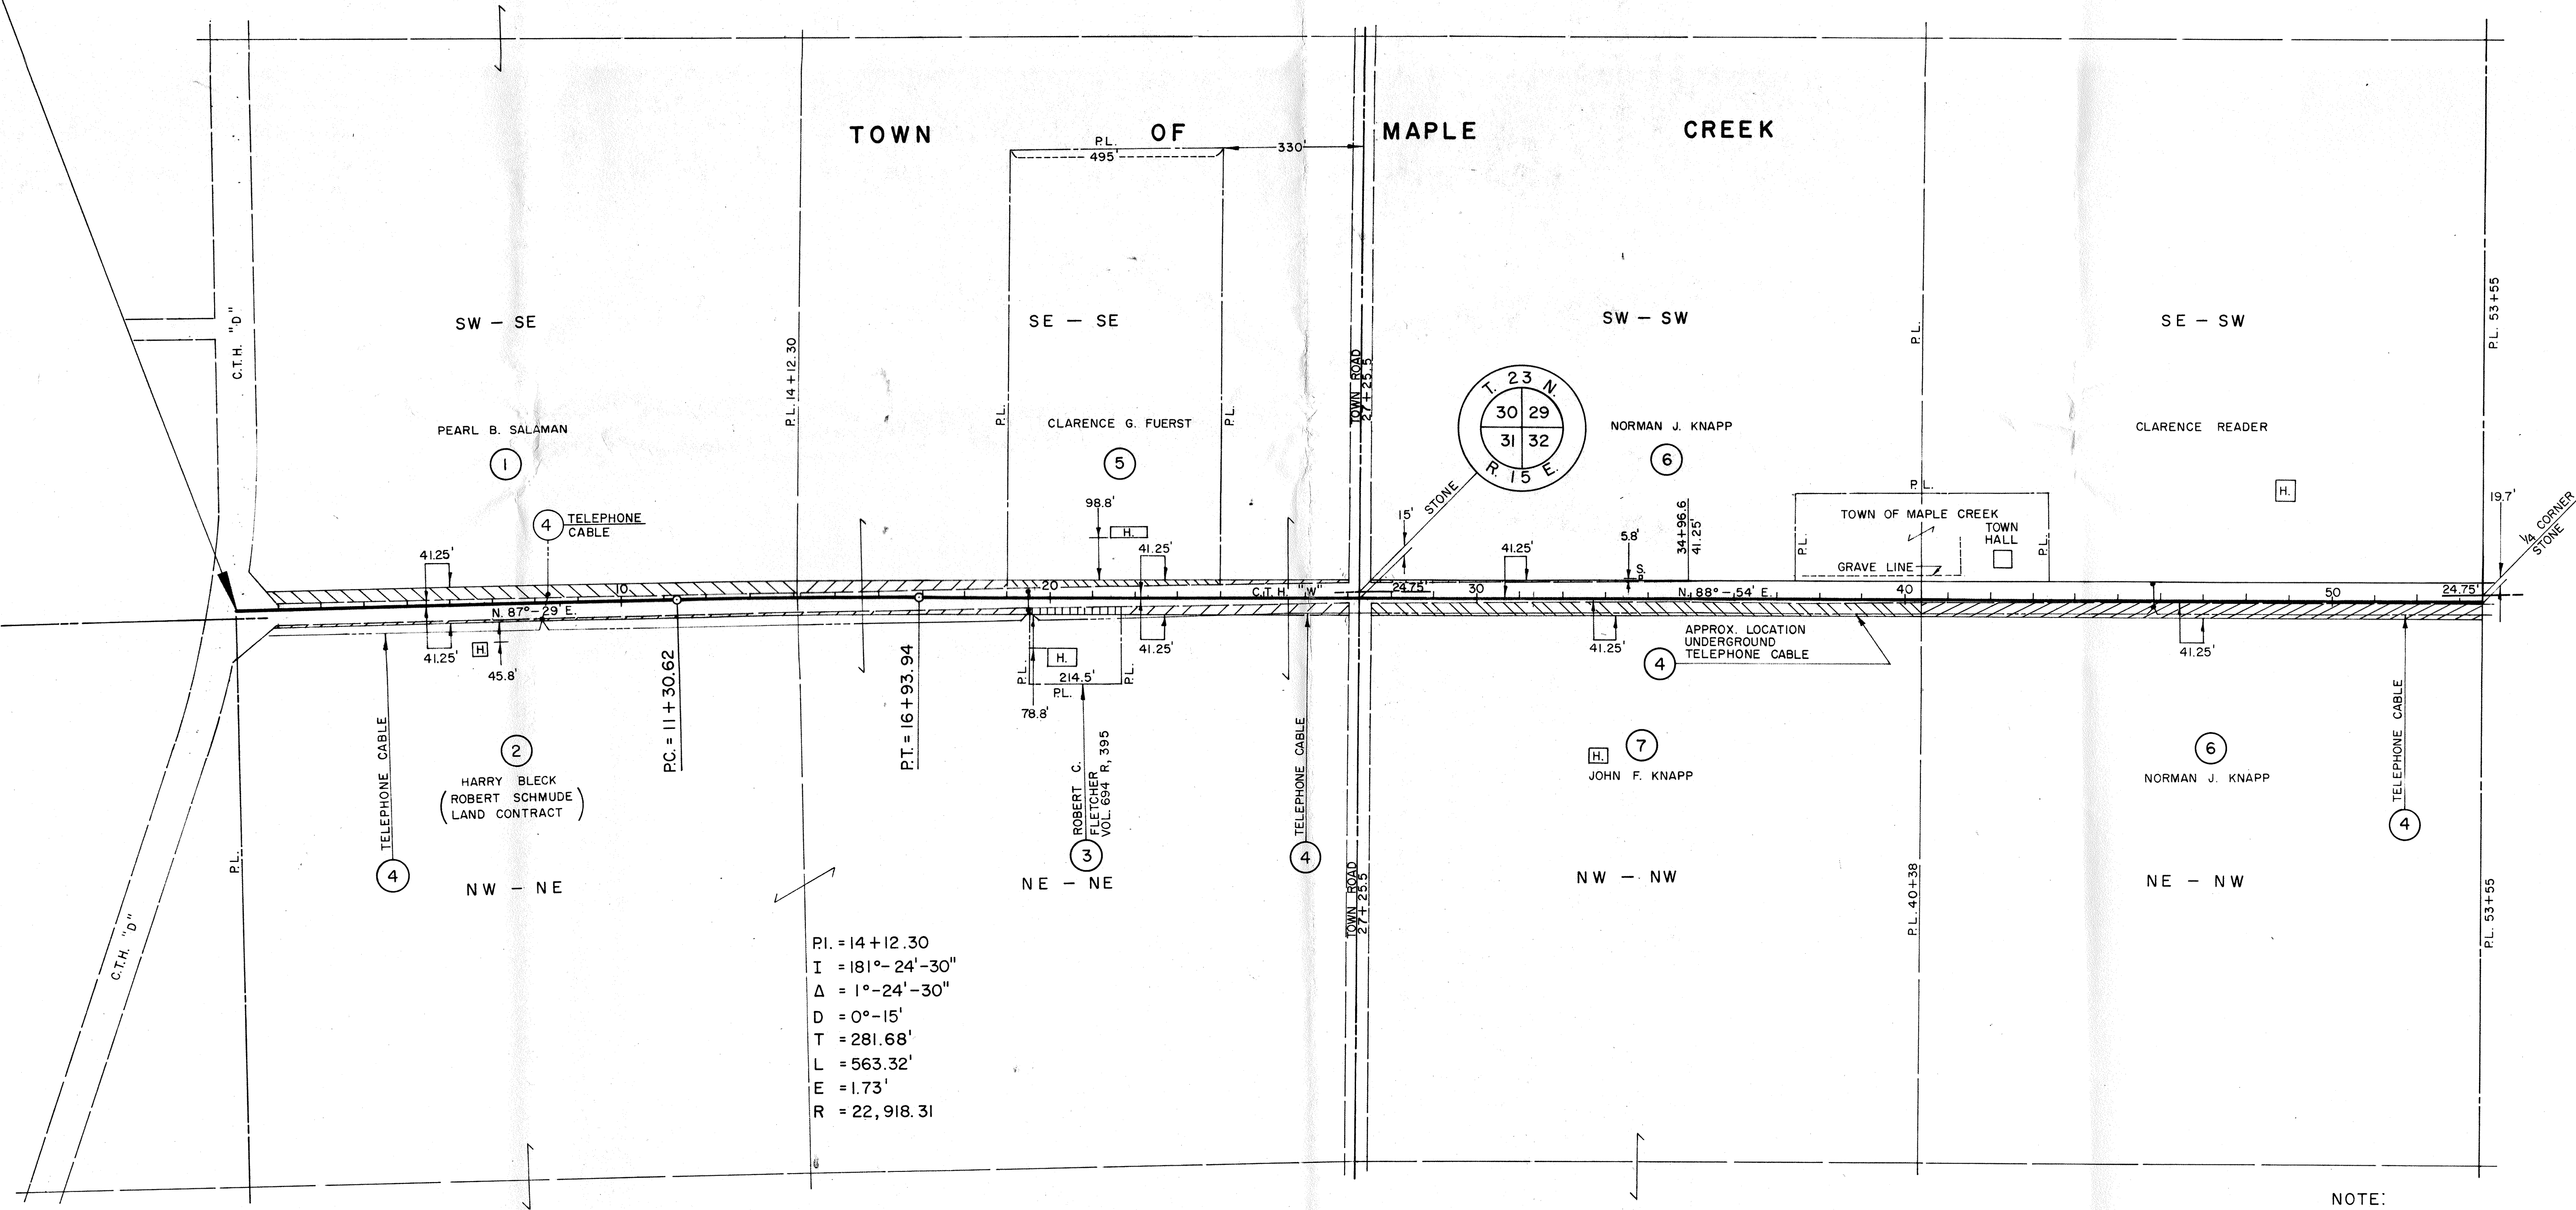


NOTE:
BEARINGS SHOWN ON THIS PLAT ARE THE MAGNETIC
BEARINGS OF EACH TANGENT TO THE NEAREST MINUTE.

REVISION	DATE	PROJECT I.D.	SHEET NUMBER	TOTAL SHEETS
		6056 1 00		
		FEDERAL PROJECT DESIGNATION	4.4	
		PLAT OF RIGHT OF WAY REQUIRED		
		C.T.H. "W" OUTAGAMIE COUNTY		
		SCALE		
		0 400 Ft.		
		DATE JUNE 19, 1972		
		Const. Project		

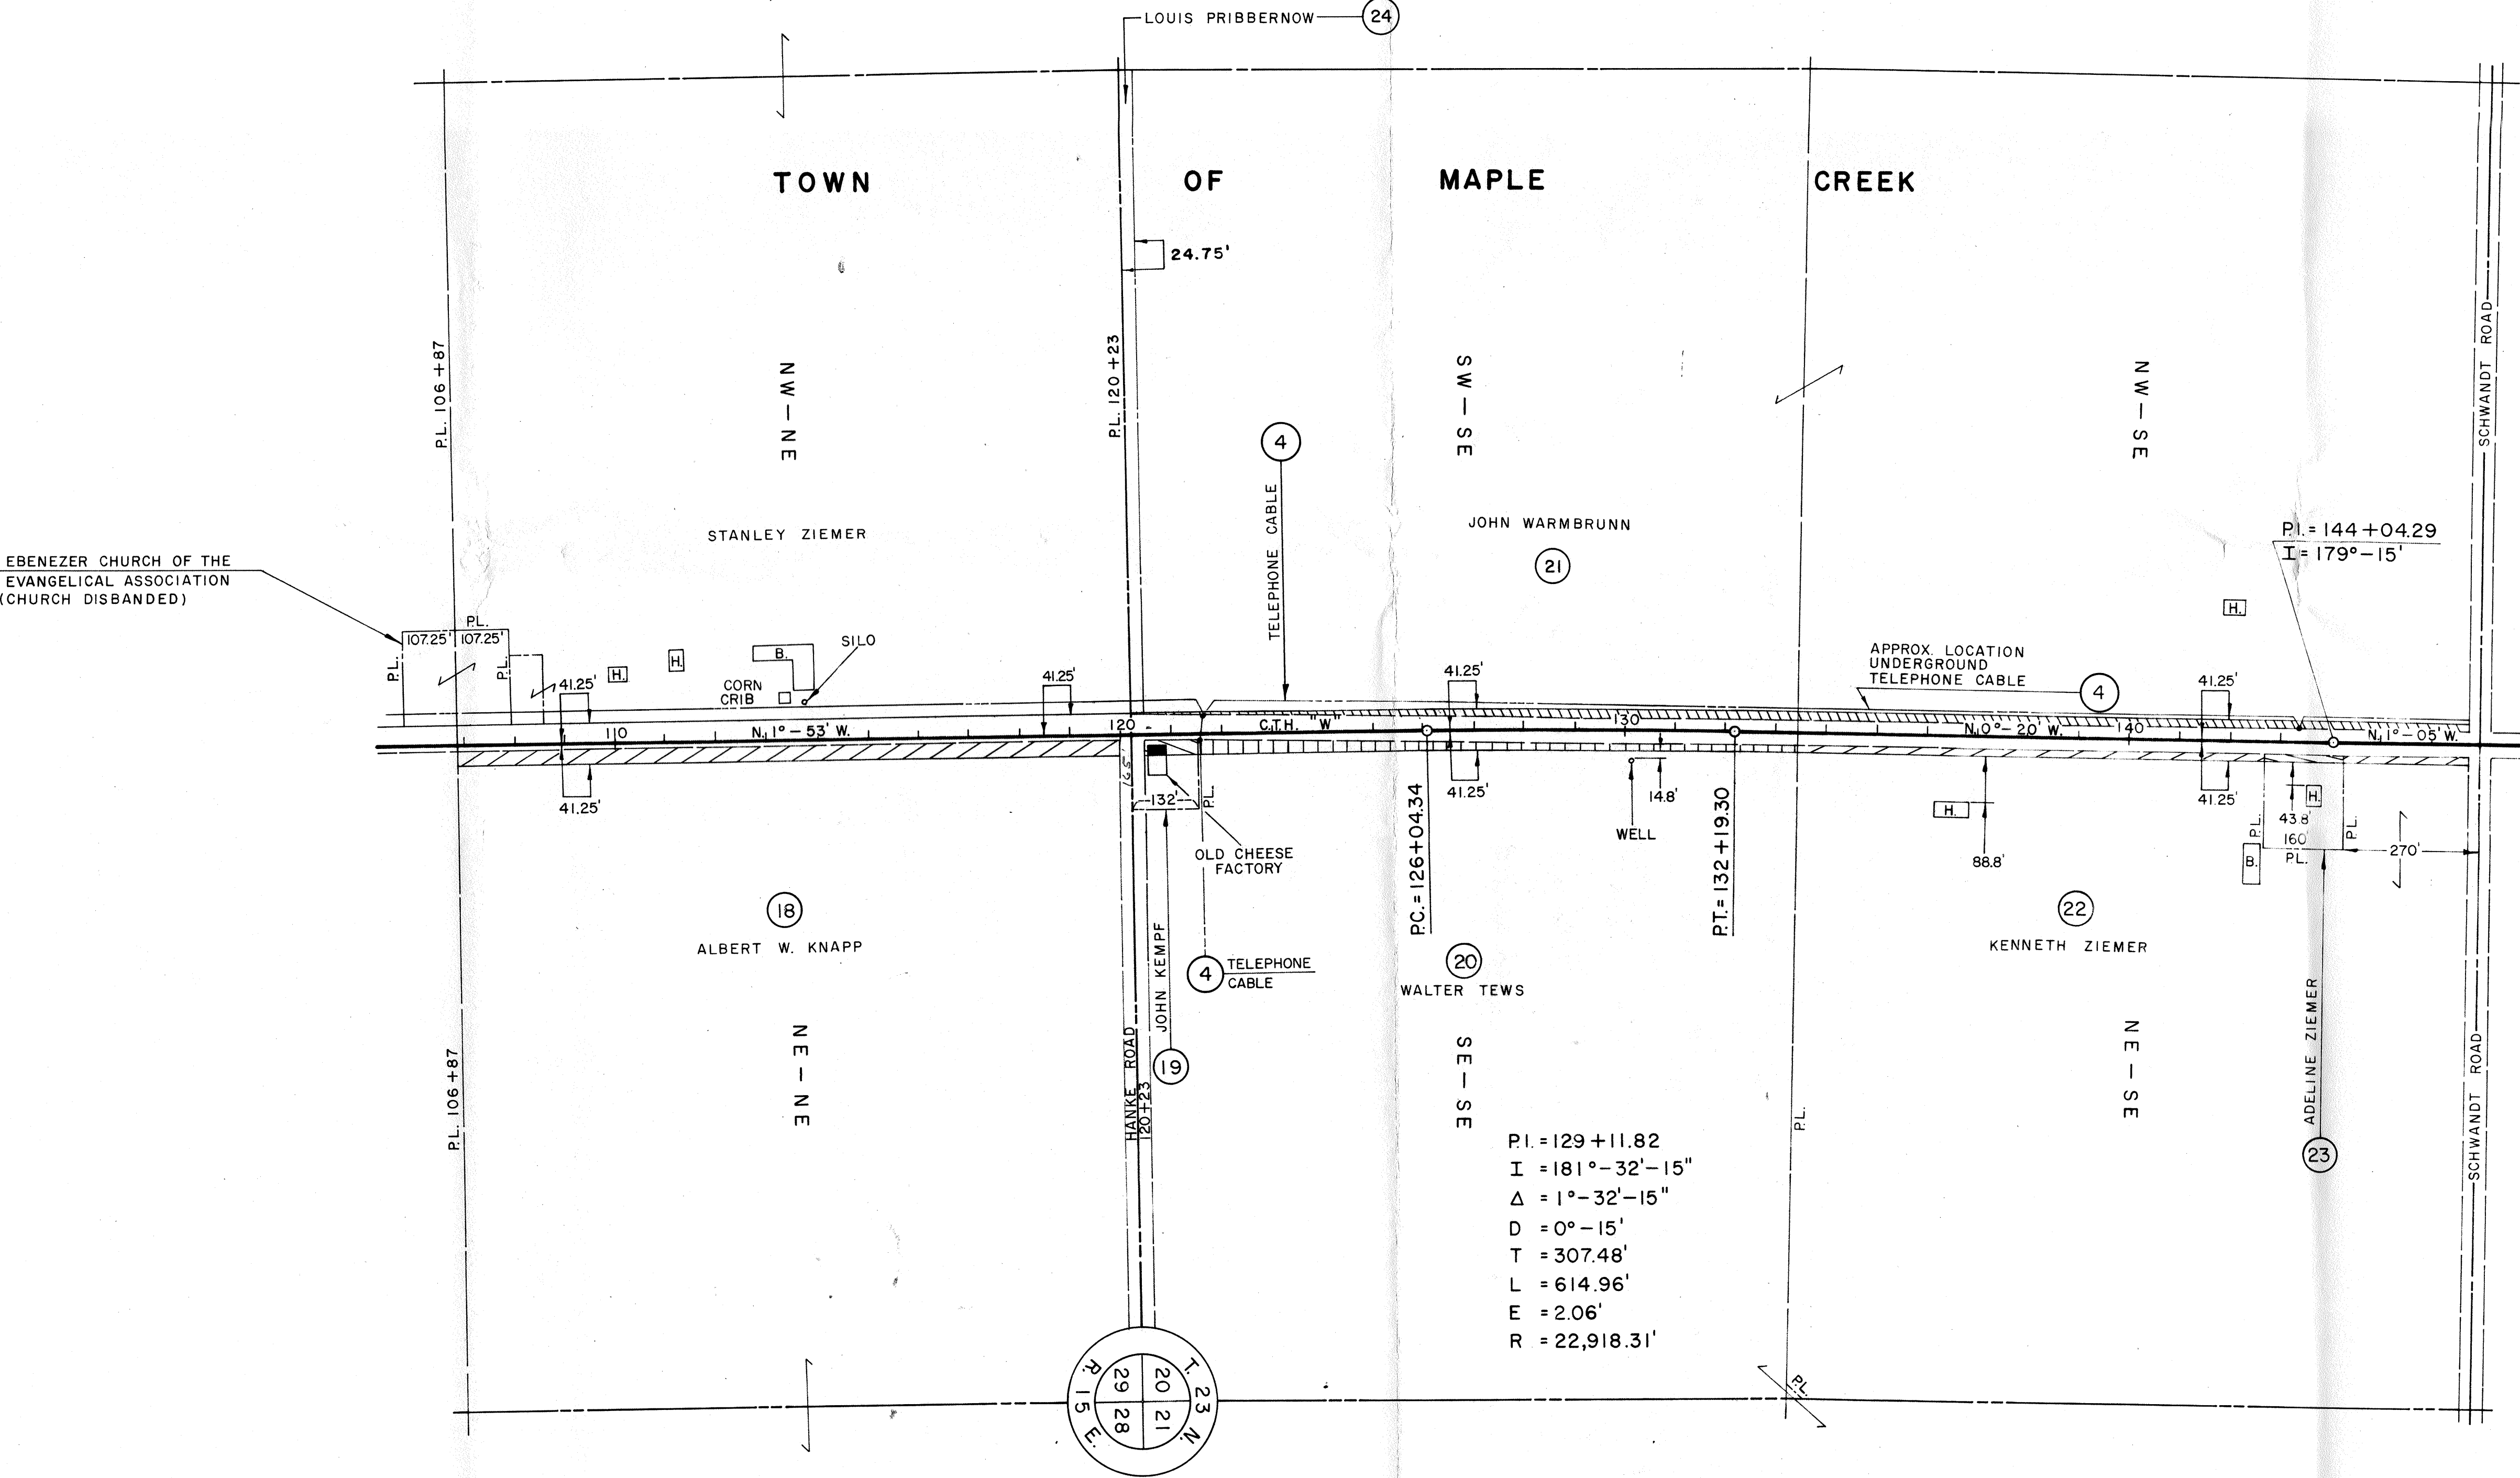

NOTE:
BEARINGS SHOWN ON THIS PLAT ARE THE MAGNETIC
BEARINGS OF EACH TANGENT TO THE NEAREST MINUTE.

4.5	
PLAT OF RIGHT OF WAY REQUIRED	
C.T.H. "W" OUTAGAMIE COUNTY	
SCALE 0 400Ft.	
DATE JUNE 19, 1972	
Const. Project	

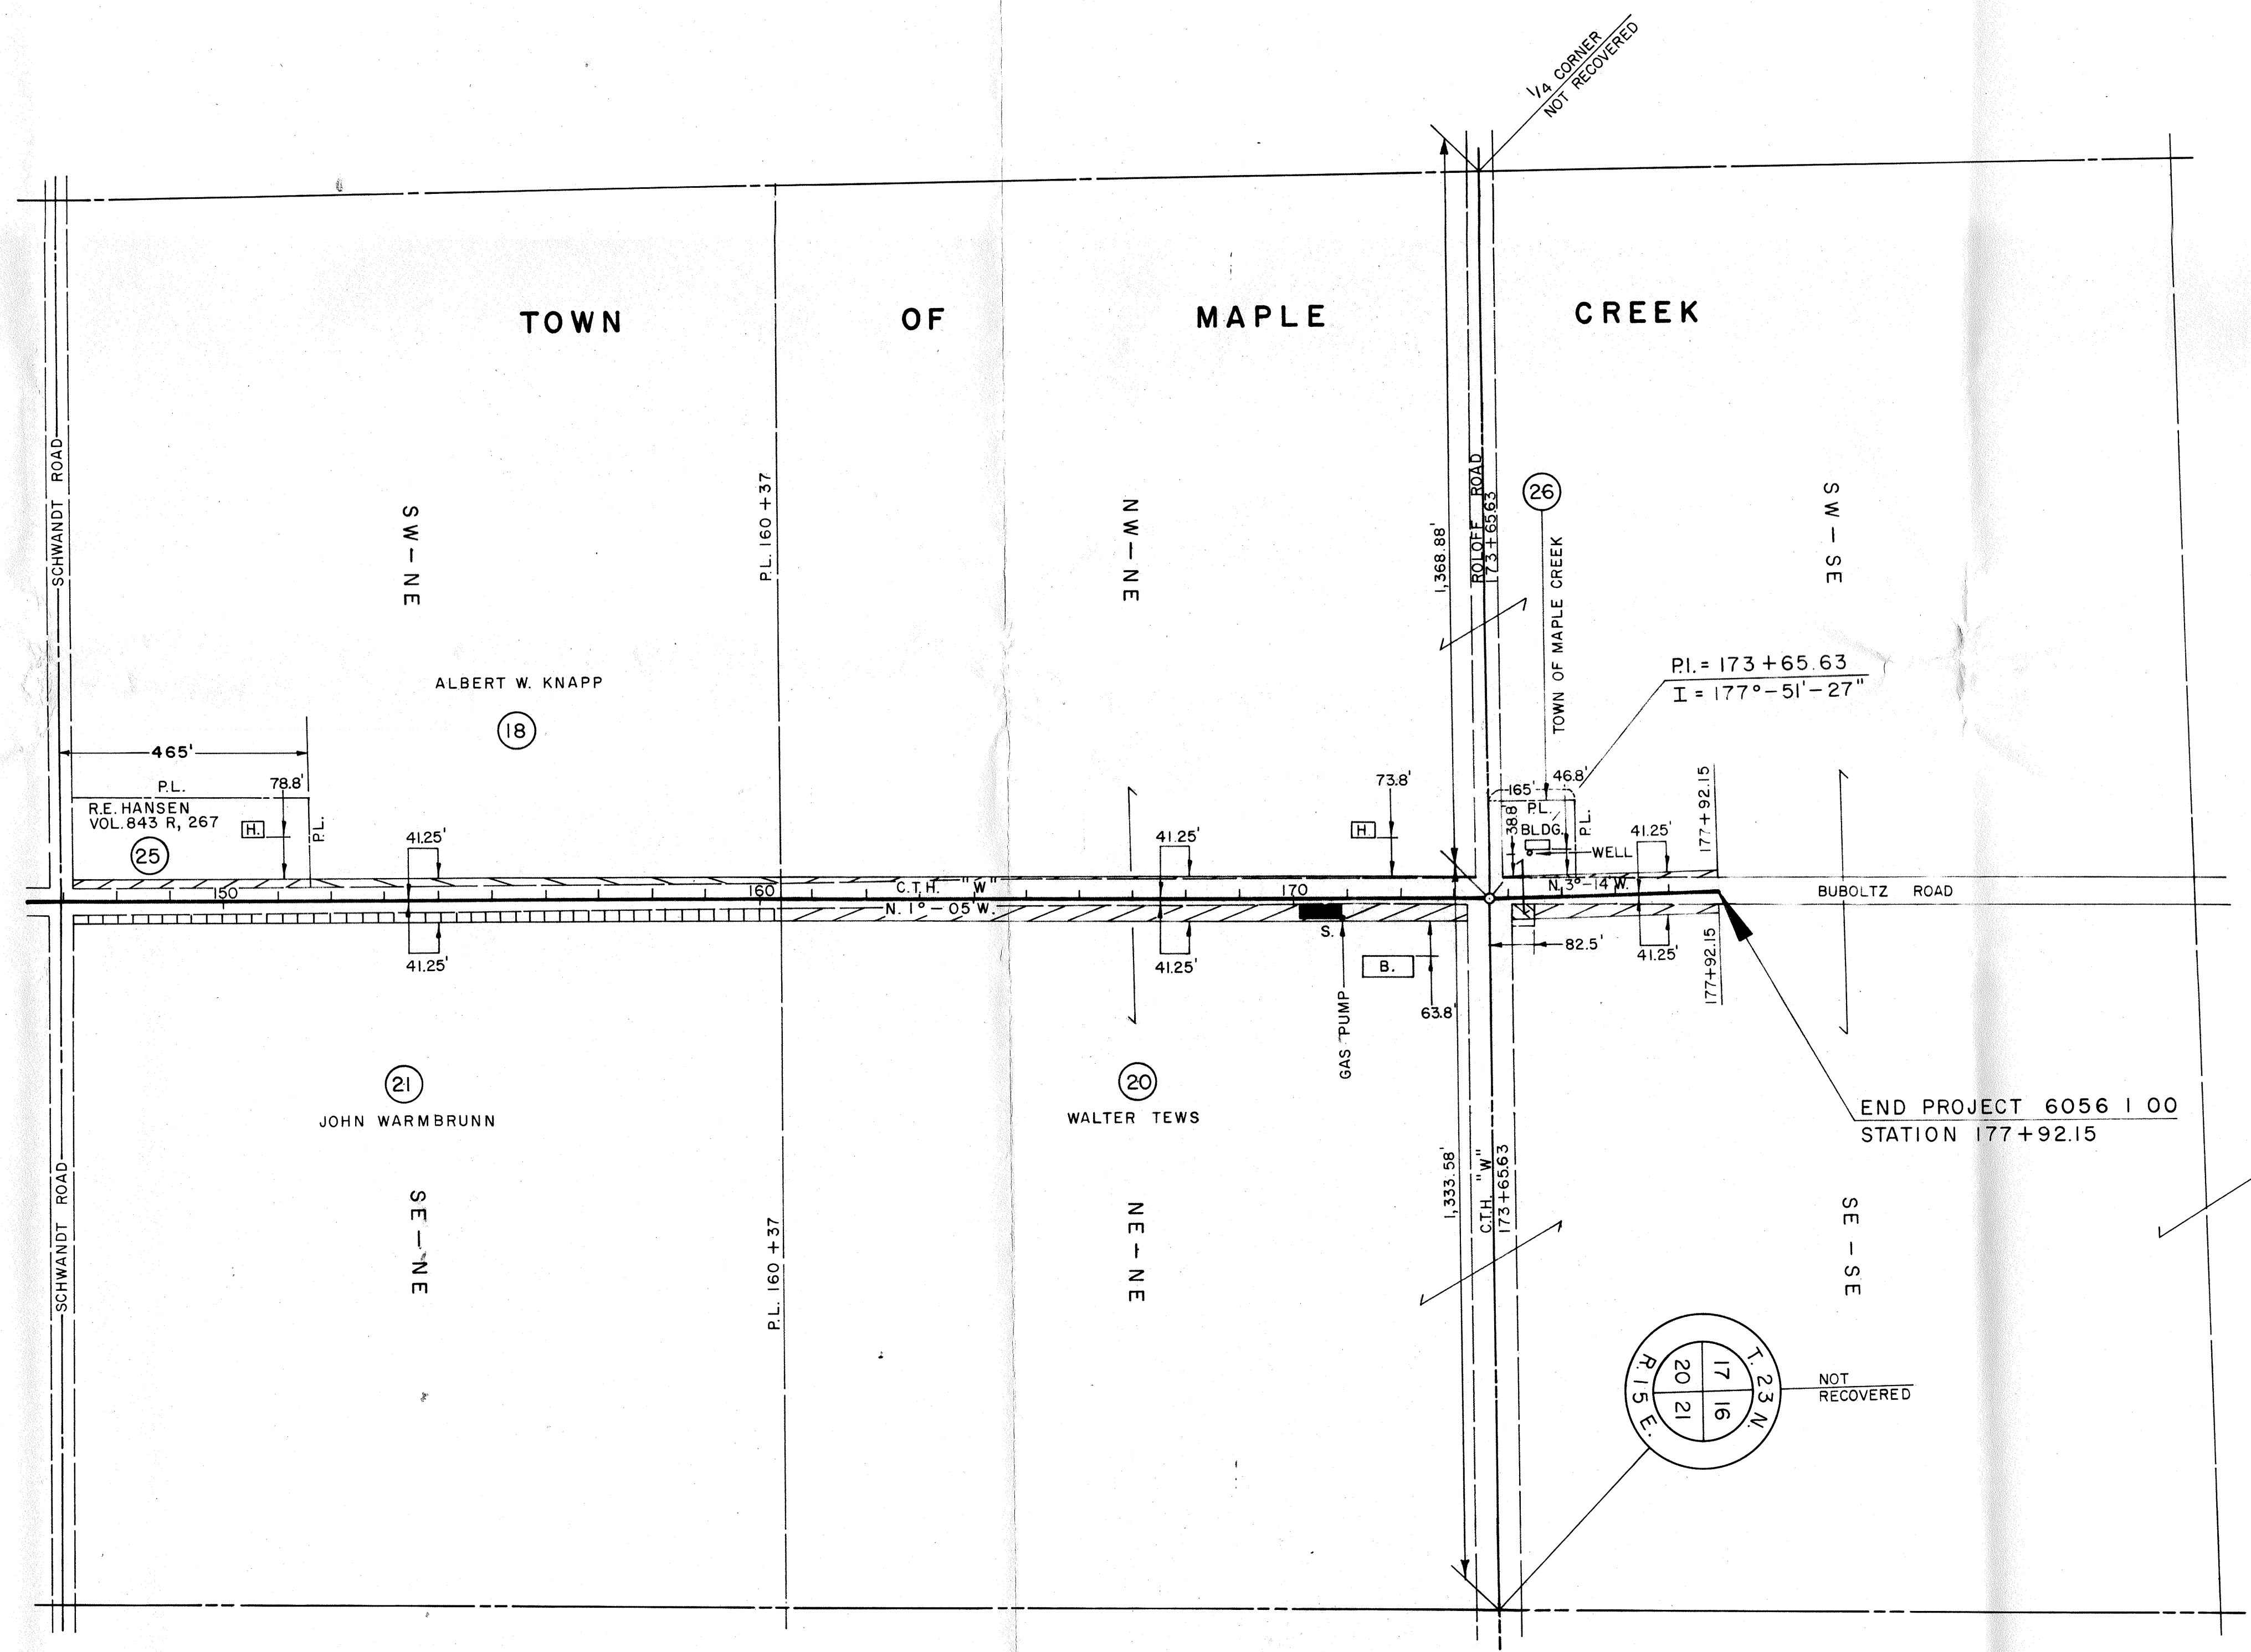

NOTE:
BEARINGS SHOWN ON THIS PLAT ARE THE MAGNETIC
BEARINGS OF EACH TANGENT TO THE NEAREST MINUTE.