

PEN, TABLE = #plot72#laser#mv80pp.tbl
DATE OF PLOT = 05/01/98
PLOT NA
DESIGN FILE IS I:\40261\DGN\rvw.tif

FILE NAME:
SCALE:

DATE:
PLOT NAME:

ORIGINATOR:
PROJECT NO:

CONVENTIONAL SYMBOLS AND ABBREVIATIONS





STATE LINE
COUNTY LINE
TOWNSHIP & RANGE LINES
QUARTER LINE
SIXTEENTH LINE
SECTION LINE
NEW REFERENCE LINE
NEW R/W LINE
EXISTING R/W LINE
PROPERTY LINE
CORPORATE LIMITS

NO ACCESS (BY ACQUISITION)
ACCESS (BY PREVIOUS
ACQUISITION)
NO ACCESS
(BY STATUTORY
AUTHORITY)

LIMITED EASEMENT
FENCE
BEAM GUARD

SECTION
CORNER

CULVERT (BOX,
PIPE OR CATTLE
LOT & TIE
SLOPE INTERCEPTS
UNDERGROUND UTILITIES
IRON PIN/PIPE
POWER POLE NON COMP.
TELEPHONE POLE NON COMP.
TELEPHONE PEDESTAL NON COMP.
POWER POLE COMP.
TELEPHONE POLE COMP.
TELEPHONE PEDESTAL COMP.
MONUMENTED R/W POINT

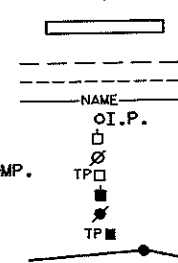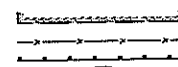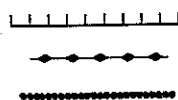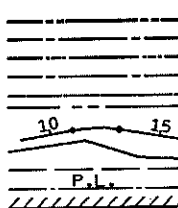

NOTATION FOR
COMBUSTIBLE
FLUIDS

BRIDGE


STREAM OR
RIVER

CHANNEL CHANGE

LAKE

RAIL LINE

FOUNDATION OR RUINS
BUILDING
SILO, MANHOLE, WELL,
VENT, SEPTIC TANK, ETC.

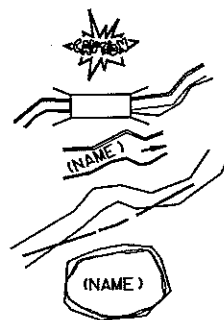

A.P. ACCESS POINT
AC. ACRES
A.H. AHEAD
ALUM. ALUMINUM
ET.AL. AND OTHERS
BK. BACK
BIT. BITUMINOUS
C.M. CABLE MARKER
C.T.H. COUNTY TRUNK HIGHWAY
C.S.M. CERTIFIED SURVEY MAP
CONC. CONCRETE
COR. CORNER
CULV. CULVERT
d/b/o DOING BUSINESS AS
E. ELECTRIC
FDN. FOUNDATION
G. GARAGE
G.M. GAS MARKER
G.P. GAS PUMPS
H. HOUSE
ha. HECTARES
I.P. IRON PIPE
L.C. LAND CONTRACT
LT. LEFT
L. LENGTH OF CURVE
L.C. LONG CHORD

L.C.B. LONG CHORD BEARING
M.H. MANHOLE
m. METERS
MON. MONUMENT
O.L. OUTLOT
P. PAGE
P.K. PARKER-KALON
P.L.E. PERMANENT LIMITED EASEMENT
P.C. POINT OF CURVATURE
P.I. POINT OF INTERSECTION
P.T. POINT OF TANGENCY
P.L. PROPERTY LINE
R. RADIUS
R.R. RAILROAD
R. REFERENCE LINE
R.D.E. RESTRICTED DEVELOPMENT EASEMENT
RT. RIGHT
R/W RIGHT OF WAY
SEC. SECTION
S. SHED
S.T.H. STATE TRUNK HIGHWAY
STA. STATION
T. TANGENT LENGTH OF CURVE
TAV. TAVERN
T.L.E. TEMPORARY LIMITED EASEMENT
X EAST COORDINATE (GRID)
Y NORTH COORDINATE (GRID)

BEGIN RELOCATION ORDER PROJECT 4676-03-00


STA 10+103.066 C.T.H. "N"

Y 50 348.660
X 733 778.104
Y 165,185.562
X 2,407,403.660
LOCATED 12.873 m (42.23 FEET) SOUTH AND 27.785 m (91.16 FEET) EAST OF THE SOUTHEAST CORNER OF LOT 10 OF CERTIFIED SURVEY MAP 791, RECORDED IN VOLUME 4 OF CERTIFIED SURVEY MAPS, PAGE 791, BEING A PART OF LOTS 7 AND 8 OF HEWITT'S SUBDIVISION IN GOVERNMENT LOTS 4 THROUGH 7, SECTION 26, TOWNSHIP 21 NORTH, RANGE 18 EAST, VILLAGE OF KIMBERLY, OUTAGAMIE COUNTY, WISCONSIN.

END RELOCATION ORDER PROJECT 4676-03-00

STA 10+936.655 C.T.H. "N"

Y 51 017.602
X 734 239.452
Y 167,380.248
X 2,408,917.266
LOCATED 61.143 m (200.60 FEET) NORTH AND 9.108 m (29.59 FEET) EAST OF THE SOUTHEAST CORNER OF LOT 7, BLOCK 35 OF THE 1986 AMENDMENT TO 1917 ASSESSORS PLAT OF THE VILLAGE OF LITTLE CHUTE, VILLAGE OF LITTLE CHUTE, OUTAGAMIE COUNTY, WISCONSIN.

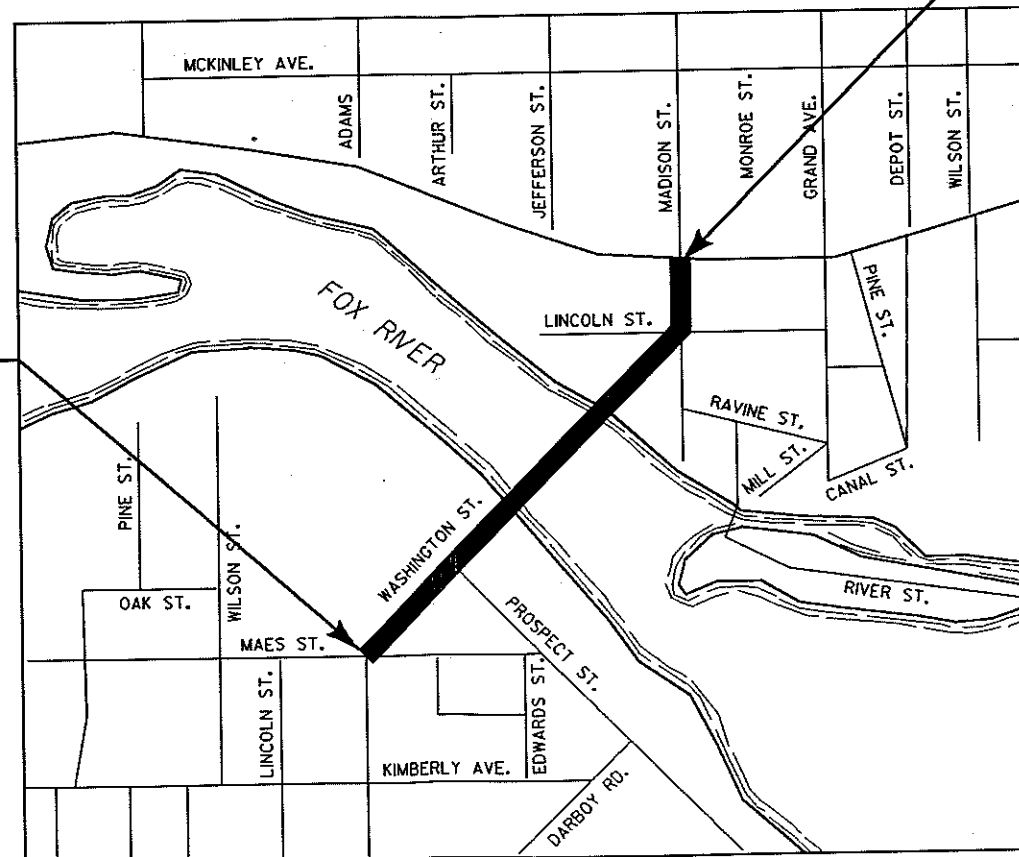

LAYOUT
0 0.2 km
SCALE

TOTAL NET LENGTH OF RELOCATION ORDER = 0.834 km
(0.518 MILES)


N-28

NOTES


COORDINATES AND BEARINGS ON THIS PLAT ARE ORIENTED TO THE WISCONSIN COORDINATE SYSTEM CENTRAL ZONE. ALL PLAT DISTANCES ARE GROUND LENGTH.

RIGHT OF WAY BOUNDARIES ARE DEFINED WITH COURSES OF THE PERIMETER OF THE HIGHWAY LANDS REFERENCED TO THE U.S. PUBLIC LAND SURVEY OR OTHER SURVEYS OF PUBLIC RECORD.

R/W PROJECT NUMBER 4676-03-00	SHEET NUMBER 4.0	TOTAL SHEETS 5
FEDERAL PROJECT NUMBER		
PLAT OF RIGHT OF WAY REQUIRED FOR MAES AVENUE-S.T.H. 96 (FOX RIVER BRIDGE AND APPROACHES)		
C.T.H. "N"		OUTAGAMIE COUNTY

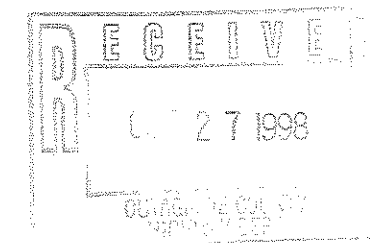

PREPARED
BY
AYRES Engineers/Architects
ASSOCIATES Scientists/Surveyors
916 Willard Drive, Suite 200
Green Bay, Wisconsin 54304

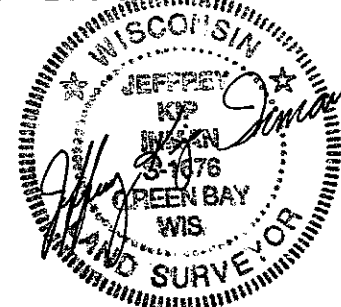

DATE: MAY 1, 1998

REVISION DATE

APPROVED
FOR
OUTAGAMIE COUNTY

4-29-98
DATE

Plavin Druick
COUNTY HIGHWAY COMMISSIONER

WISDOT: MSHT5

PEN TABLE = #plot724user.amv80pp.tbl
DATE OF PLOT = 10/23/98
PLOT NA
DESIGN FILE IS L:\44026\NDGN\wrsched.dgn

SCHEDULE OF LANDS INTERESTS REQUIRED

AREAS SHOWN IN THE TOTAL ACRES COLUMN MAY BE APPROXIMATE AND ARE DERIVED FROM TAX ROLLS OR OTHER AVAILABLE SOURCES AND MAY NOT INCLUDE LANDS OF THE OWNER WHICH ARE NOT CONTIGUOUS TO THE AREA TO BE ACQUIRED.

PARCEL NUMBER	SHEET NUMBER	OWNER	INTEREST REQUIRED	TOTAL AREA	NEW	R/W AREA REQUIRED OR EXISTING	TOTAL	TOTAL AREA REMAINING	T.L.E. AREA	HIGHWAY EASEMENT AREA
1	4.2	SHOPKO STORES, INC.	FEE	28,823 SQ. M 310,252 SQ. FT.	3 SQ. M 32 SQ. FT.	----	3 SQ. M 32 SQ. FT.	28,820 SQ. M 310,220 SQ. FT.	----	----
2	4.2,4.3	VILLAGE OF KIMBERLY	FEE AND T.L.E.	15,882 SQ. M 170,955 SQ. FT.	2,079 SQ. M 22,378 SQ. FT.	----	2,079 SQ. M 22,378 SQ. FT.	13,803 SQ. M 148,577 SQ. FT.	98 SQ. M 1,055 SQ. FT.	----
3	4.2,4.3	KIMBERLY ASSOCIATES LIMITED PARTNERSHIP	FEE AND T.L.E.	27,061 SQ. M 291,283 SQ. FT.	461 SQ. M 4,962 SQ. FT.	----	461 SQ. M 4,962 SQ. FT.	26,600 SQ. M 286,321 SQ. FT.	634 SQ. M 6,824 SQ. FT.	----
4	4.3	REPAP U.S.A., INC.	FEE	51,674 SQ. M 556,217 SQ. FT.	121 SQ. M 1,302 SQ. FT.	----	121 SQ. M 1,302 SQ. FT.	51,553 SQ. M 554,915 SQ. FT.	----	----
5	4.3	GERALD H. VAN HOOF	FEE	466 SQ. M 5,021 SQ. FT.	113 SQ. M 1,216 SQ. FT.	----	113 SQ. M 1,216 SQ. FT.	353 SQ. M 3,805 SQ. FT.	----	----
6	4.3	JILL M. TOUSEY	FEE	1,219 SQ. M 13,121 SQ. FT.	52 SQ. M 560 SQ. FT.	----	52 SQ. M 560 SQ. FT.	1,167 SQ. M 12,561 SQ. FT.	----	----
7	4.3,4.4	ARLINE LAMERS	FEE AND T.L.E.	1,101 SQ. M 11,851 SQ. FT.	23 SQ. M 248 SQ. FT.	----	23 SQ. M 248 SQ. FT.	1,078 SQ. M 11,603 SQ. FT.	15 SQ. M 172 SQ. FT.	----
8	4.4	SCOTT R. AND CARI L. BARRIBEAU	FEE AND T.L.E.	841 SQ. M 9,052 SQ. FT.	6 SQ. M 65 SQ. FT.	----	6 SQ. M 65 SQ. FT.	835 SQ. M 8,987 SQ. FT.	68 SQ. M 732 SQ. FT.	----
9										
10	4.4	JEFFREY W. VAN DYN HOVEN	FEE AND T.L.E.	833 SQ. M 8,966 SQ. FT.	35 SQ. M 377 SQ. FT.	----	35 SQ. M 377 SQ. FT.	798 SQ. M 8,589 SQ. FT.	113 SQ. M 1216 SQ. FT.	----
11	4.4	PETROLEUM REAL COMPANY INC.	T.L.E.	----	----	----	----	----	112 SQ. M 1,206 SQ. FT.	----
12	4.4	DAVID F. SEIDL	T.L.E.	----	----	----	----	----	171 SQ. M 1,840 SQ. FT.	----
13	4.4	GERALD C. VAN DYN HOVEN	T.L.E.	----	----	----	----	----	150 SQ. M 1,615 SQ. FT.	----
14	4.3	WISCONSIN ELECTRIC POWER COMPANY	RELEASE	----	----	----	----	----	----	----
15	4.2,4.3	WISCONSIN GAS COMPANY	RELEASE	----	----	----	----	----	----	----
16										
17	4.3	AMERITECH	RELEASE	----	----	----	----	----	----	----
18	4.3	VILLAGE OF LITTLE CHUTE	RELEASE	----	----	----	----	----	----	----
19	4.3	FOX VALLEY AND WESTERN LIMITED	HIGHWAY EASEMENT	----	----	----	----	----	----	187 SQ. M 2,012 SQ. FT.

REVISION DATE
06-01-1998
10-23-1998

DATE 04-29-1998

HWY: C.T.H. "N"

COUNTY: OUTAGAMIE

FEDERAL PROJECT NO:

STATE R/W PROJECT NO: 4676-03-00

SHEET NO: 4.1

M

ORIGINATOR: LEVELS ON = 1, 2, 3, 4, 5, 6, 7, 8, 9, 10, 11, 12, 13, 14, 15, 16, 17, 18, 19, 20, 21, 22, 23, 24, 25, 26, 27, 28, 29, 30, 31, 32, 33, 34, 35, 36, 37, 38, 39, 40, 41, 42, 43, 44, 45, 46, 47, 48, 49, 50, 51, 52, 53, 54, 55, 56, 57, 58, 59, 60, 61, 62.


FILE NAME:

WISDOT: MSHT60

PEN TABLE = #plot721duser=mv80pp.tbl
DATE OF PLOT = 10/23/98
PLOT NA
DESIGN FILE IS I:\440261\DGN\rw1.dgn

ORIGINATOR: LEVELS ON 4.2, 3.4, 5.6, 7.8, 9.10, 11.12, 13.14, 15.16, 17.18, 19, 20, 21, 22, 23, 24, 25, 26, 27, 28, 29, 30, 31, 32, 33, 34, 35, 36, 37, 38, 39, 40, 41, 42, 43, 44, 45, 46, 47, 48, 49, 50, 51, 52, 53, 54, 55, 56, 57, 58, 59, 60, 61, 62, 63

*LEV12
*LEV10
*LEV09
*LEV08
*LEV07
*LEV06
*LEV05
*LEV04
*LEV03
*LEV02
*LEV01
*REF12
*REF10
*REF09
*REF08
*REF07
*REF06
*REF05
*REF04
*REF03
*REF02
*REF01

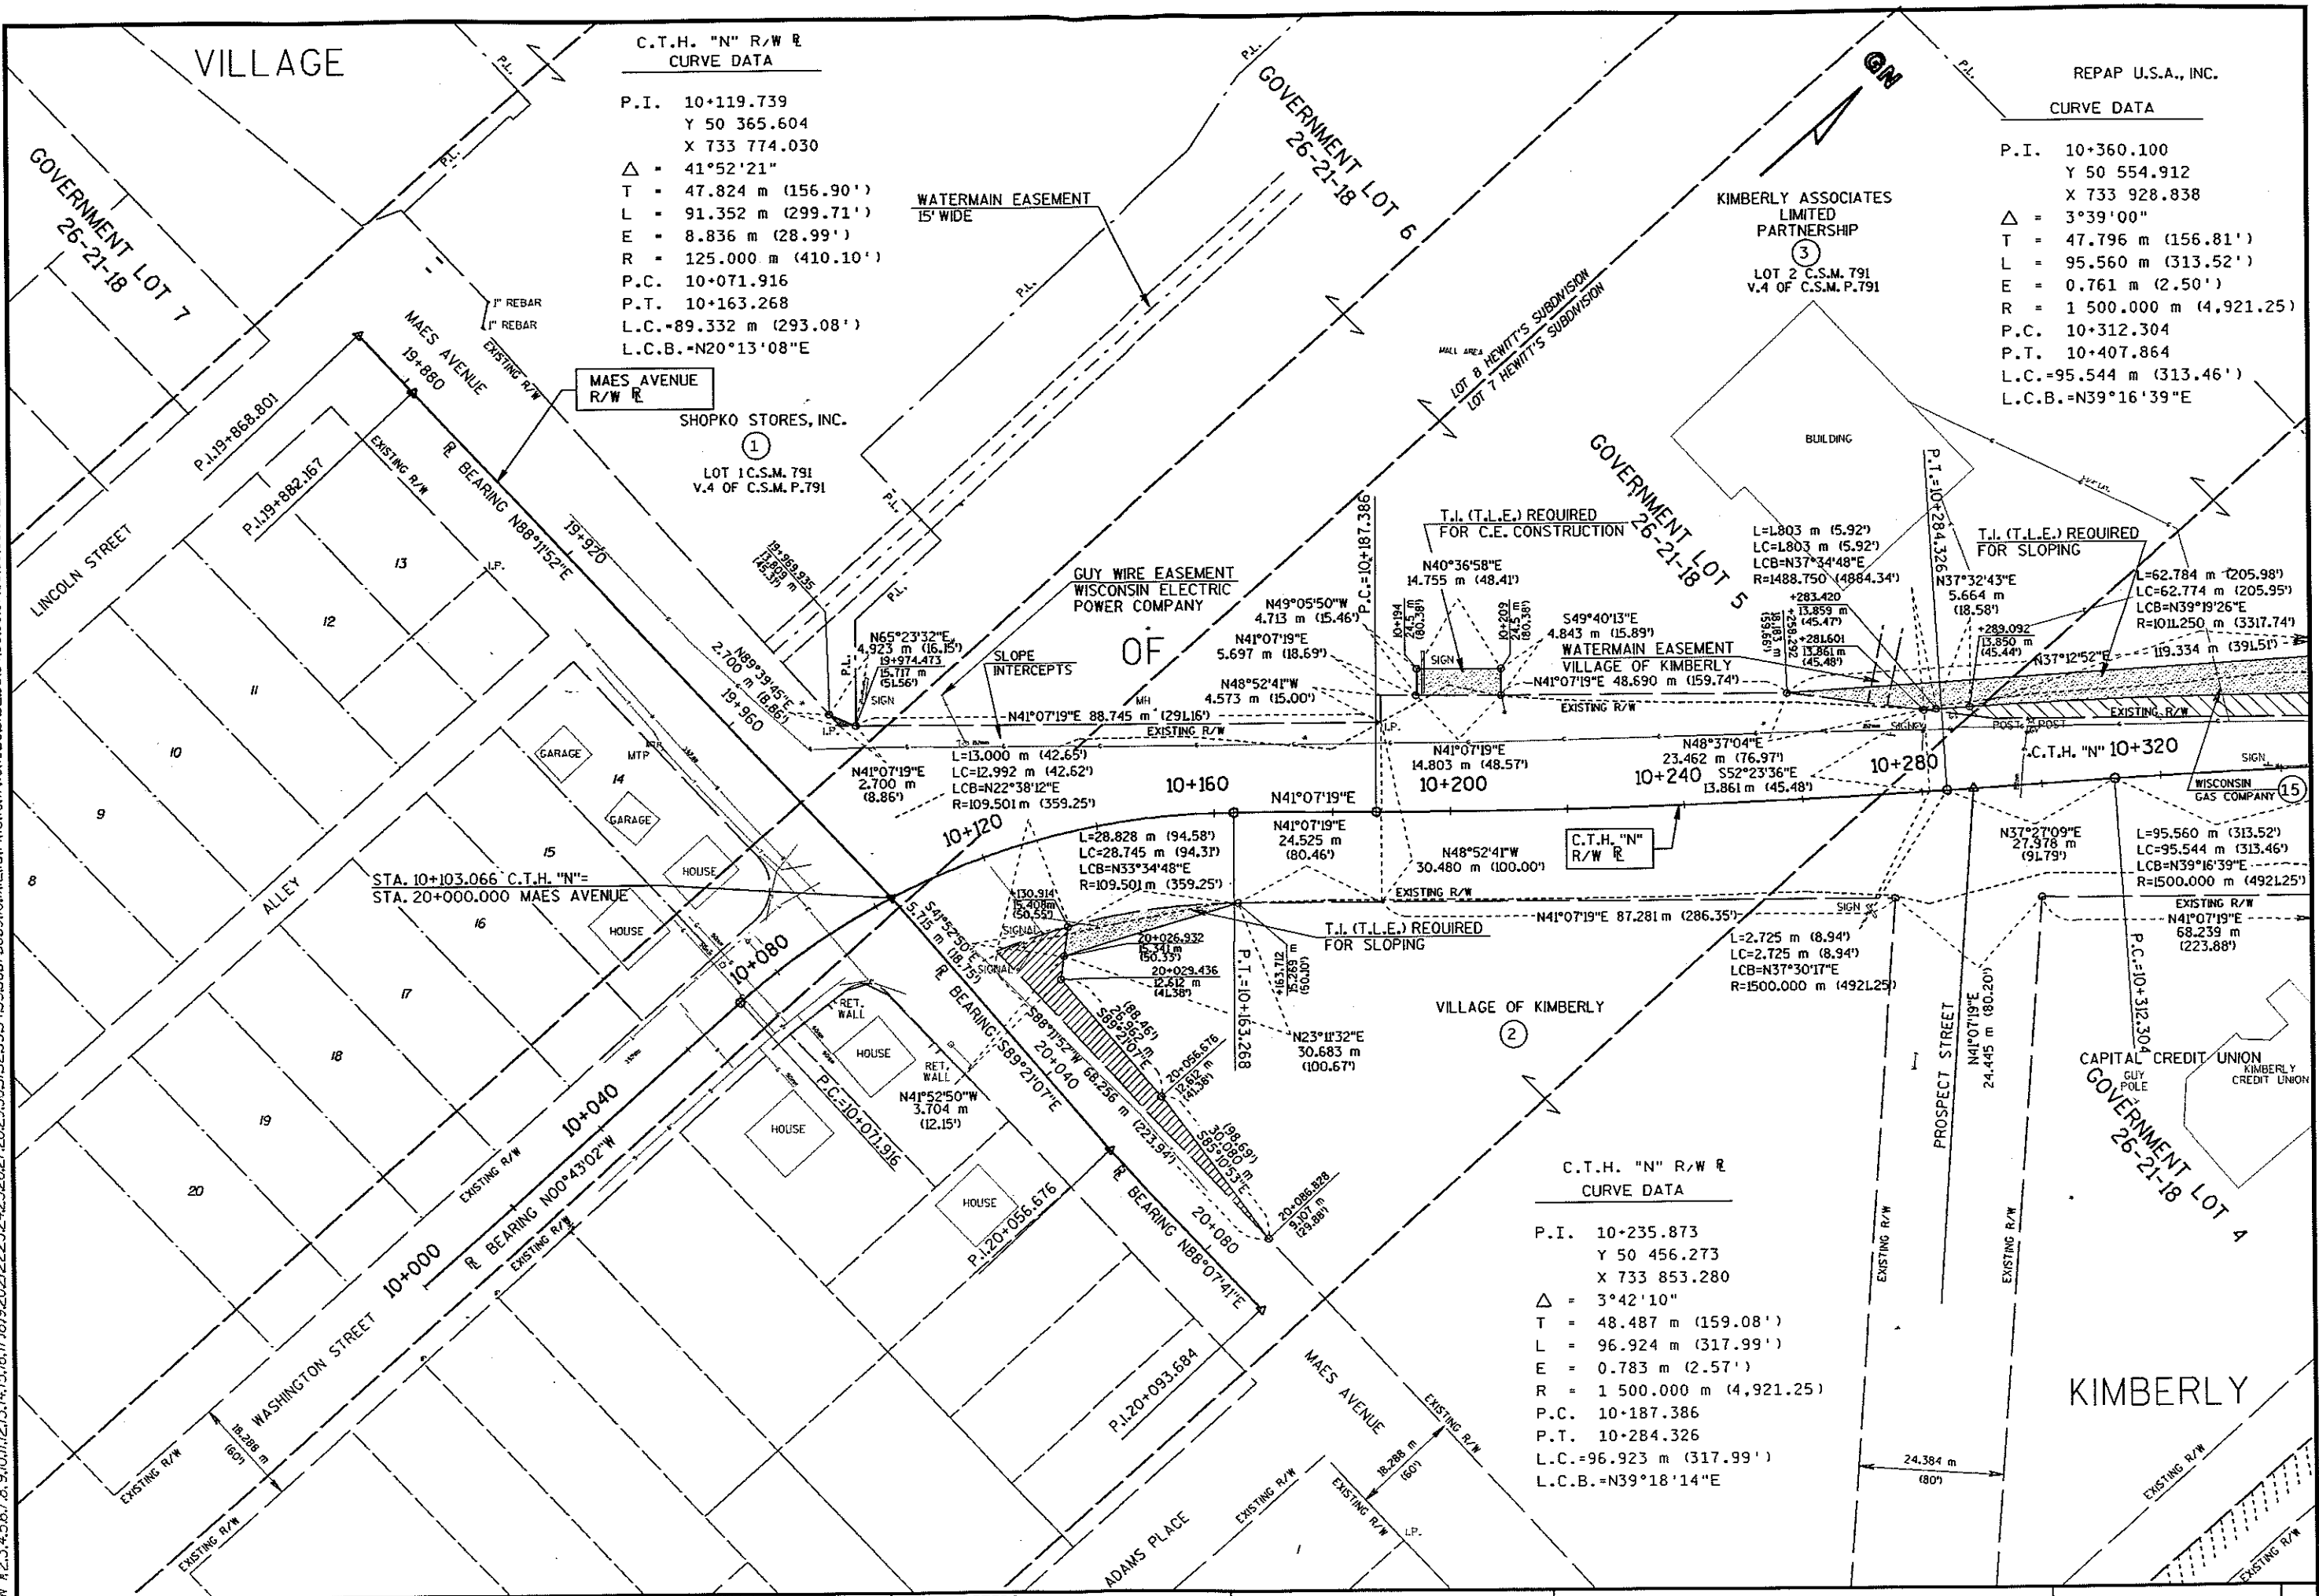

C.T.H. "N" R/W R
CURVE DATA
P.I. 10+119.739
Y 50 365.604
X 733 774.030
 $\Delta = 41^\circ 52' 21''$
T = 47.824 m (156.90')
L = 91.352 m (299.71')
E = 8.836 m (28.99')
R = 125.000 m (410.10')
P.C. 10+071.916
P.T. 10+163.268
L.C. = 89.332 m (293.08')
L.C.B. = N20°13'08"E


REPAP U.S.A., INC.
CURVE DATA
P.I. 10+360.100
Y 50 554.912
X 733 928.838
 $\Delta = 3^\circ 39' 00''$
T = 47.796 m (156.81')
L = 95.560 m (313.52')
E = 0.761 m (2.50')
R = 1 500.000 m (4,921.25')
P.C. 10+312.304
P.T. 10+407.864
L.C. = 95.544 m (313.46')
L.C.B. = N39°16'39"E

C.T.H. "N" R/W R
CURVE DATA
P.I. 10+235.873
Y 50 456.273
X 733 853.280
 $\Delta = 3^\circ 42' 10''$
T = 48.487 m (159.08')
L = 96.924 m (317.99')
E = 0.783 m (2.57')
R = 1 500.000 m (4,921.25')
P.C. 10+187.386
P.T. 10+284.326
L.C. = 96.923 m (317.99')
L.C.B. = N39°18'14"E

REVISION DATE 05-01-1998	DATE 04-29-1998	SCALE, METERS 0 25 50	HWY: C.T.H. "N"	FEDERAL PROJECT NO:	
GRID FACTOR 0.999940			COUNTY: OUTAGAME	STATE R/W PROJECT NO: 4676-03-00	SHEET NO: 4.2 M

PEN TABLE = #plot72:iaser+mv80pp.tbl
DATE OF PLOT = 10/23/98
PLOT NA
DESIGN FILE IS I:\44026\NDGN\rvw2.dgn

ORIGINATOR: LEVELS ON = 1, 2, 3, 4, 5, 6, 7, 8, 9, 10, 11, 12, 13, 14, 15, 16, 17, 18, 19, 20, 21, 22, 23, 24, 25, 26, 27, 28, 29, 30, 31, 32, 33, 34, 35, 36, 37, 38, 39, 40, 41, 42, 43, 44, 45, 46, 47, 48, 49, 50, 51, 52, 53, 54, 55, 56, 57, 58, 59, 60, 61, 62, 63

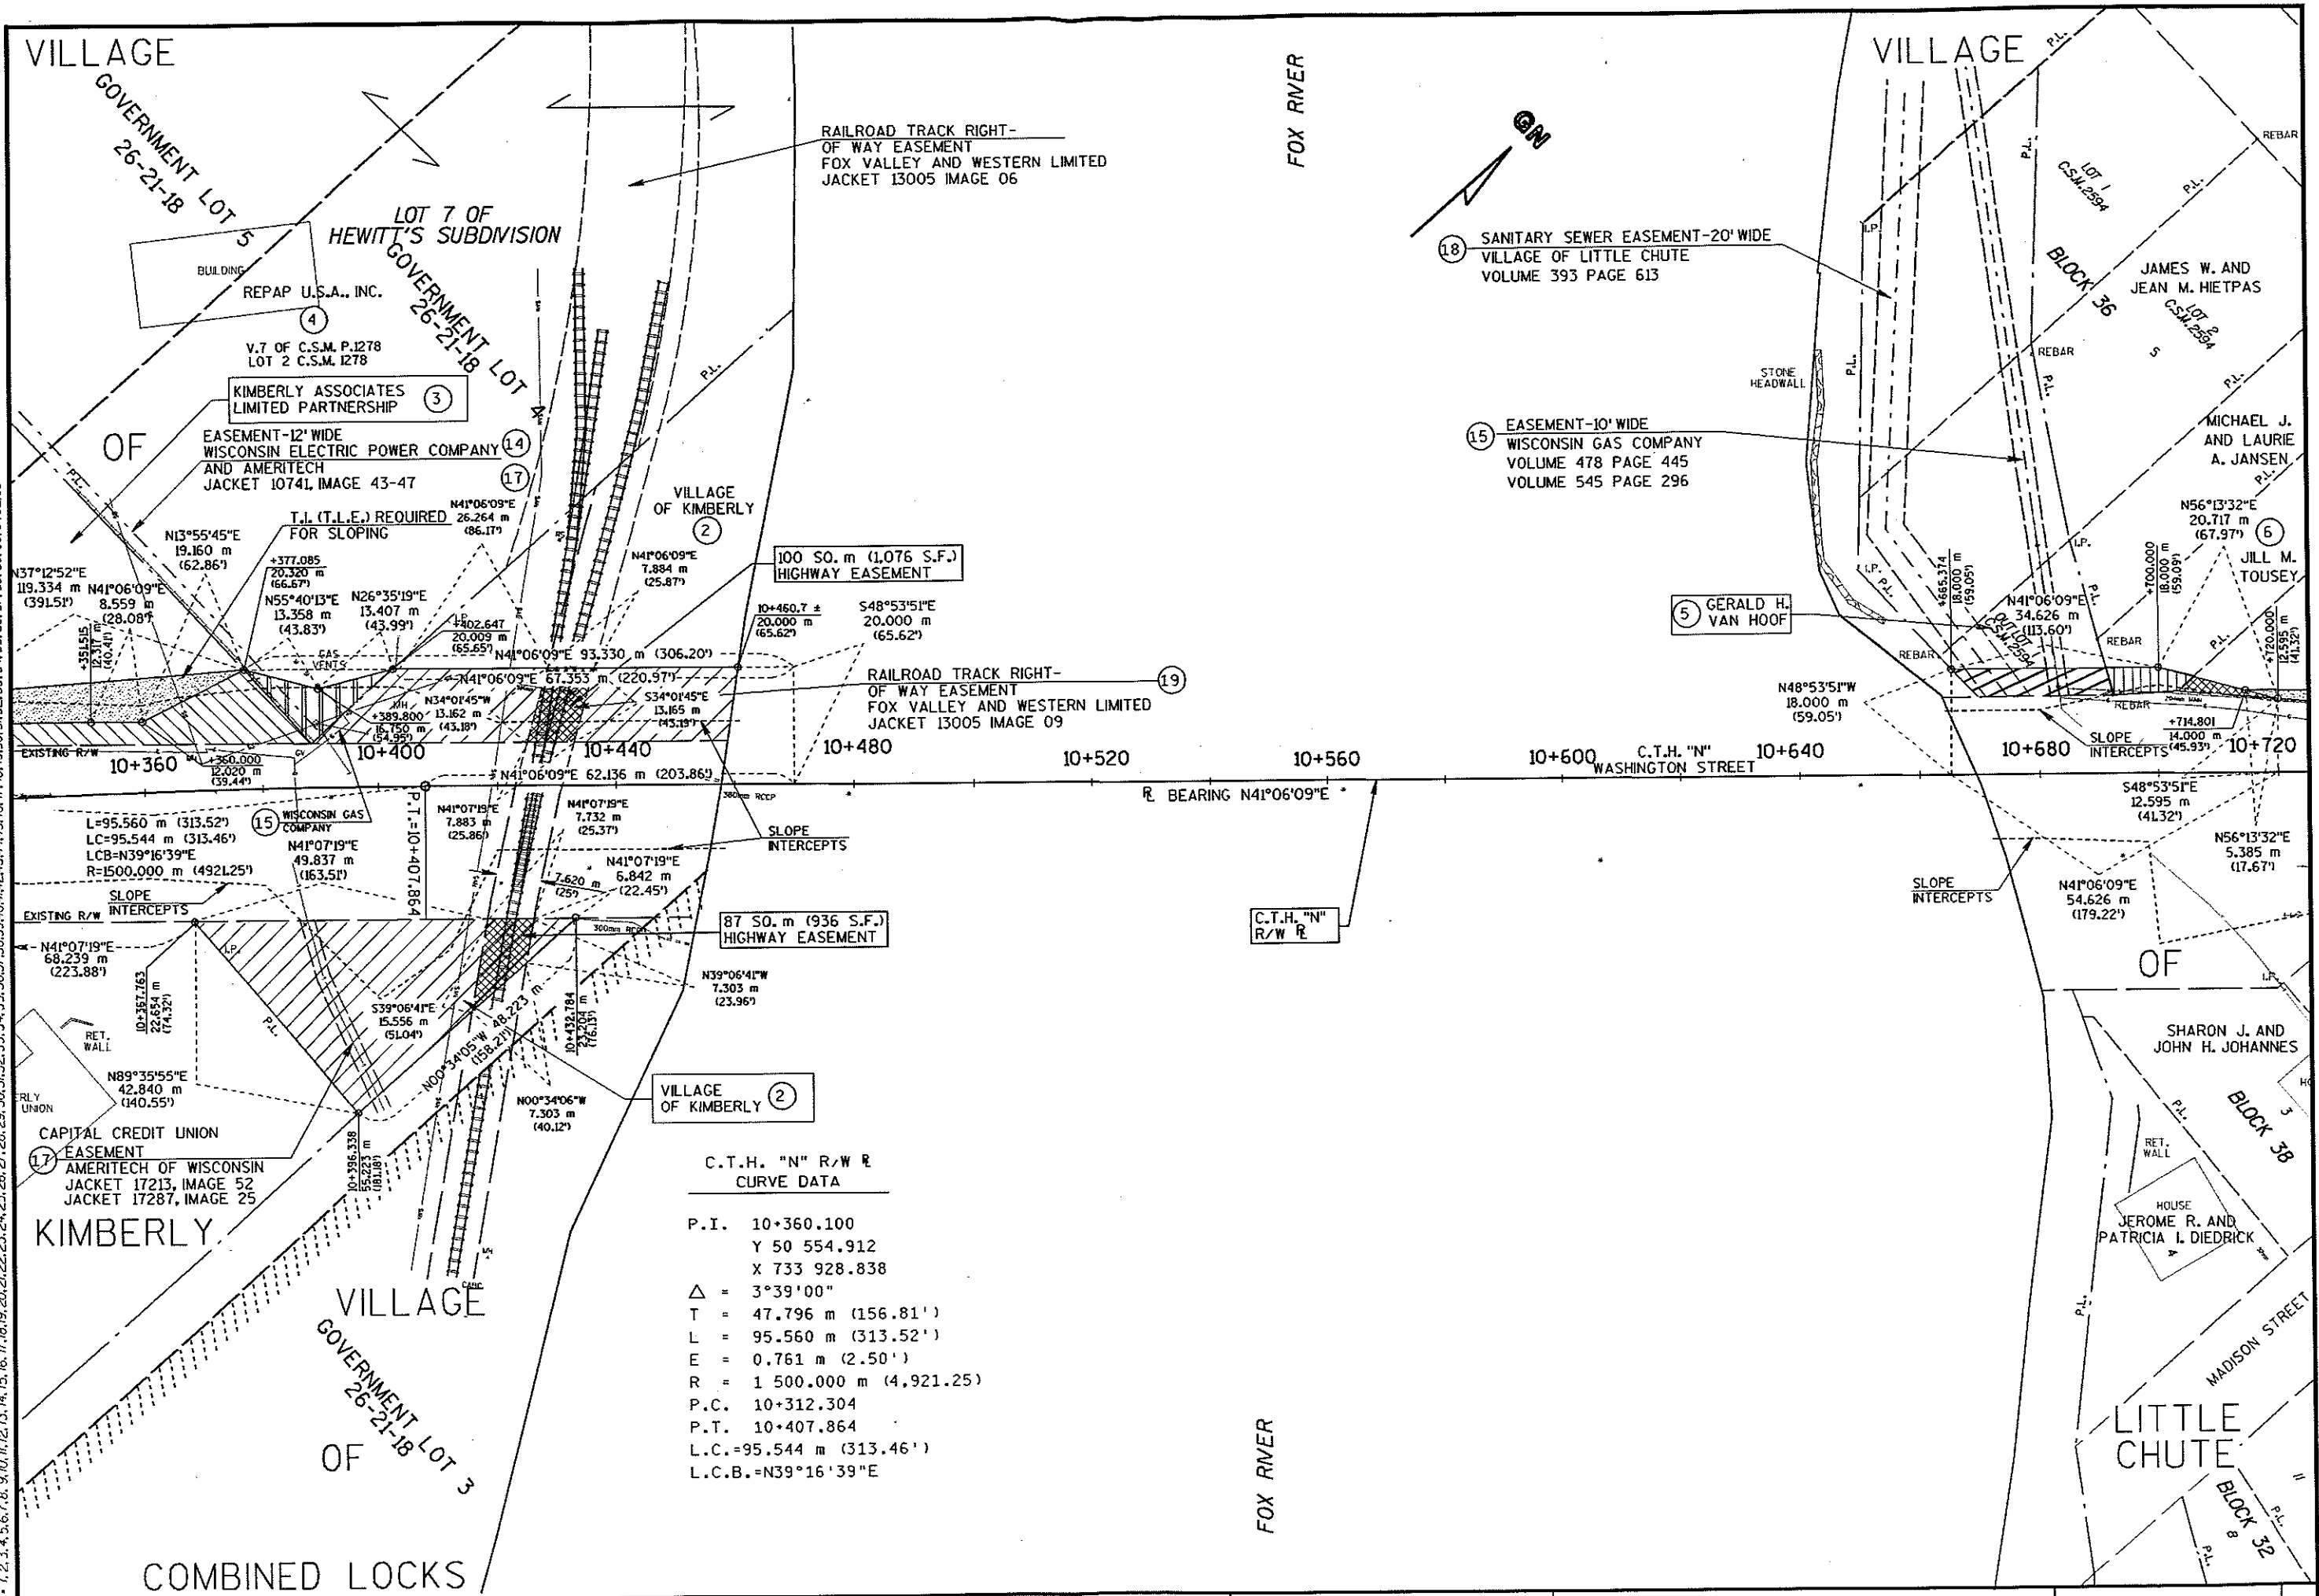


C.T.H. "N" R/W R CURVE DATA	
P.I.	10+360.100
Y 50	554.912
X 733	928.838
Δ	3°39'00"
T	47.796 m (156.81')
L	95.560 m (313.52')
E	0.761 m (2.50')
R	1 500.000 m (4,921.25')
P.C.	10+312.304
P.T.	10+407.864
L.C.	95.544 m (313.46')
L.C.B.	N39°16'39"E

REVISION DATE 06-01-1998 10-23-1998	DATE 04-29-1998	SCALE, METERS 0 25 50	HWY: C.T.H. "N"	FEDERAL PROJECT NO:	
	GRID FACTOR 0.99994		COUNTY: OUTAGAMIE	STATE R/W PROJECT NO: 4676-03-00	SHEET NO: 4.3
FILE NAME:					M

PEN TABLE = #plot721claser+mv80pp.tbl
DATE OF PLOT = 10/23/98
PLOT NA
DESIGN FILE IS I:\440261\DGN\rvw3.dgn

ORIGINATOR: LEVELS ON = 1, 2, 3, 4, 5, 6, 7, 8, 9, 10, 11, 12, 13, 14, 15, 16, 17, 18, 19, 20, 21, 22, 23, 24, 25, 26, 27, 28, 29, 30, 31, 32, 33, 34, 35, 36, 37, 38, 39, 40, 41, 42, 43, 44, 45, 46, 47, 48, 49, 50, 51, 52, 53, 54, 55, 56, 57, 58, 59, 60, 61, 62, 63

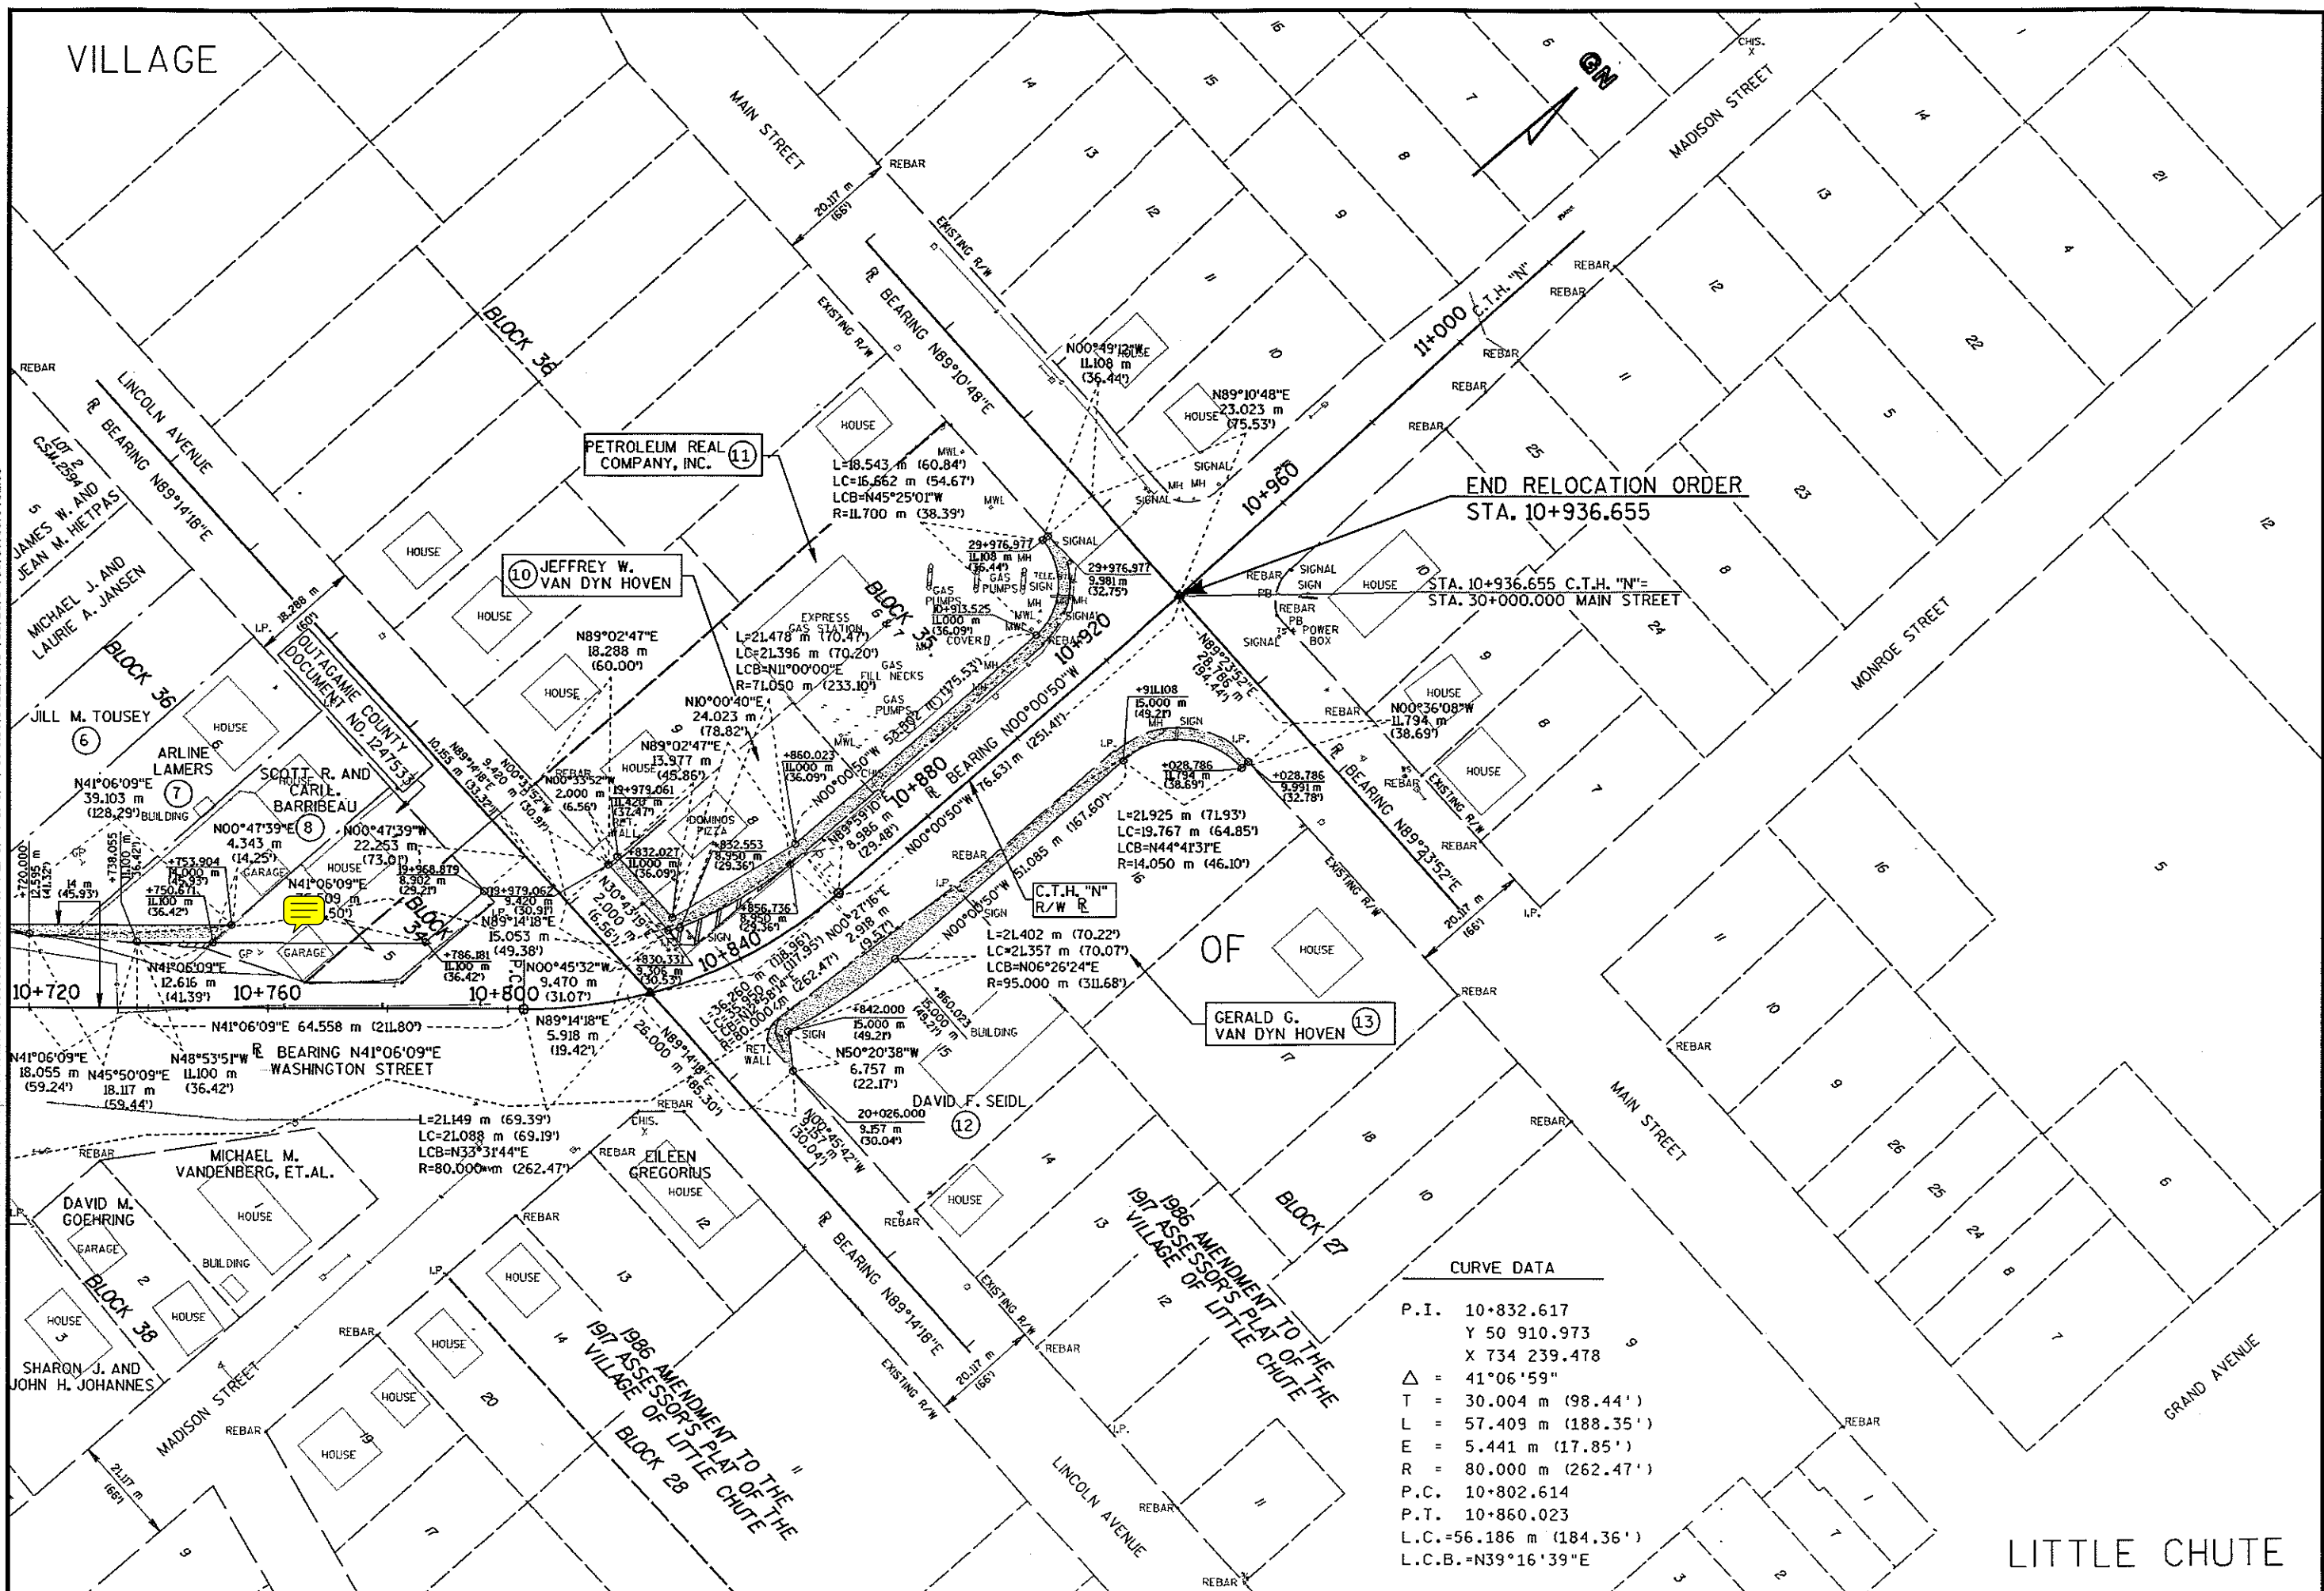

CURVE DATA	
P.I.	10+832.617
Y 50	910.973
X 734	239.478
Δ	41°06'59"
T	30.004 m (98.44')
L	57.409 m (188.35')
E	5.441 m (17.85')
R	80.000 m (262.47')
P.C.	10+802.614
P.T.	10+860.023
L.C.	56.186 m (184.36')
L.C.B.	N39°16'39"E

REVISION DATE RD-RWSCHED	DATE 04-29-1998	SCALE, METERS 0 25 50	HWY: C.T.H. "N"	FEDERAL PROJECT NO:	
GRID FACTOR 0.99994			COUNTY: OUTAGAMIE	STATE R/W PROJECT NO: 4676-03-00	SHEET NO: 4.4
					M