

PEN TABLE = V80P9SHT.TBL.
DATE OF PLOT = 10/28/94
DESIGN FILE = d:\dgn\4405\trw\title.dgn
DGN LEVELS ON = 1-62

PLOT NAME: 1
DATE: 10/28/94
SCALE: 1"=100'
FILE NAME: 1
LEVELS ON: 1, 2, 3, 4, 5, 6, 7, 8, 9, 10, 11, 12, 13, 14, 15, 16, 17, 18, 19, 20, 21, 22, 23, 24, 25, 26, 27, 28, 29, 30, 31, 32, 33, 34, 35, 36, 37, 38, 39, 40, 41, 42, 43, 44, 45, 46, 47, 48, 49, 50, 51, 52, 53, 54, 55, 56, 57, 58, 59, 60, 61, 62

Conventional Signs and Abbreviations

STATE LINE	=====	SECTION CORNER	
COUNTY LINE	=====	NOTATION FOR COMBUSTIBLE FLUIDS	
TOWNSHIP & RANGE LINE	=====	CULVERT (BOX, PIPE OR CATTLE)	
COUNTY LINE	=====	BRIDGE	
QUARTER LINE	=====	STREAM OR RIVER	
SIXTEENTH LINE	=====	CHANNEL CHANGE	
NEW REFERENCE LINE	=====	LAKE	
NEW R/W LINE	=====	RAIL LINE	
EXISTING R/W LINE	=====	BUSHES	
PROPERTY LINE	=====		
CORPORATE LIMITS	=====		
NO ACCESS (BY ACQUISITION)	=====		
TEMPORARY LIMITED EASEMENT	=====		
FENCE	=====		
BEAM GUARD	=====		
SLOPE INTERCEPTS	=====		
PERMANENT LIMITED EASEMENT	=====		
UNDERGROUND FACILITIES (GAS, TELEPHONE, ELECTRIC, ETC...)	=====		
NO ACCESS (BY STATUTORY AUTHORITY)	=====		
LOT & TIE	=====		

CEMETERY	
FOUNDATION OR RUINS	
BUILDING	
BUILDING	
SILO, MANHOLE, WELL, VENT, SEPTIC TANK, ETC.	
TREES (DECIDUOUS) (CONIFEROUS)	
IRON PIN/PIPE	
POWER POLE	
TELEPHONE POLE	
TELEPHONE PEDESTAL	
MONUMENTED R/W POINT	
VALVE	
TRANSMISSION TOWER AND LINE	
UNDERGROUND CABLE MARKER	
R/W POINT	
R/W MONUMENT	
WINDMILL	
SIGN	

ABBREVIATIONS

A.P.	ACCESS POINT	L.C.B.	LONG CHORD BEARING
AC.	ACRES	M.H.	MANHOLE
A.H.	AHEAD	MON.	MONUMENT
ALUM.	ALUMINUM	O.L.	OUTLOT
ET.AL.	AND OTHERS	P.	PAGE
BK.	BACK	P.K.	PARKER-KALON
BIT.	BITUMINOUS	P.C.	POINT OF CURVATURE
C.M.	CABLE MARKER	P.I.	POINT OF INTERSECTION
CL.	CENTERLINE	P.T.	POINT OF TANGENCY
C.T.H.	COUNTY TRUNK HIGHWAY	P.L.	PROPERTY LINE
C.S.M.	CERTIFIED SURVEY MAP	R.	RADIUS
CONC.	CONCRETE	R.R.	RAILROAD
COR.	CORNER	R.	REFERENCE LINE
CULV.	CULVERT	R.D.E.	RESTRICTED DEVELOPMENT EASEMENT
d/b/a	DOING BUSINESS AS	RT.	RIGHT
E	ELECTRIC	R/W	RIGHT OF WAY
FDN.	FOUNDATION	SEC.	SECTION
G.	GARAGE	S	SHED
G.M.	GAS MARKER	S.T.H.	STATE TRUNK HIGHWAY
G.P.	GAS PUMPS	STA.	STATION
H.	HOUSE	T	TANGENT LENGTH OF CURVE
I.P.	IRON PIPE	TAV.	TAVERN
L.C.	LAND CONTRACT	T.L.E.	TEMPORARY LIMITED EASEMENT
LT.	LEFT	U.S.H.	UNITED STATES HIGHWAY
L	LENGTH OF CURVE	W.	WALL
L.H.E.	LIMITED HIGHWAY EASEMENT	X	EAST COORDINATE
L.C.	LONG CHORD	Y	NORTH COORDINATE

R/W PROJECT NUMBER	4160-02-00	SHEET NUMBER	4.0	TOTAL SHEETS	6
FEDERAL PROJECT NUMBER					
PLAT OF RIGHT OF WAY REQUIRED FOR					
S.T.H. 441-S.T.H. 55					
C.T.H. "CE" AND C.T.H. "N"					
OUTAGAMIE COUNTY					


CE - Nottingham to Brookhaven
N - Emons/Buchanan to Brookhaven

END RELOCATION ORDER

STA. 39+40.00 C.T.H. "N"
LOCATED 1,179.42 FEET SOUTH AND 29.44 FEET EAST OF THE NORTHWEST CORNER OF THE SOUTH ONE-HALF OF LOT 4 OF HEWITT SUBDIVISION IN GOVERNMENT LOT 4, SECTION 26, TOWNSHIP 21 NORTH, RANGE 18 EAST.

BEGIN RELOCATION ORDER

STA. 15+45.00 C.T.H. "N"
X=2,407.600 (± 100')
Y=161.000 (± 100')
LOCATED 733.32 FEET NORTH AND 10.61 FEET WEST OF THE CENTER OF SECTION 33, TOWNSHIP 21 NORTH, RANGE 18 EAST.

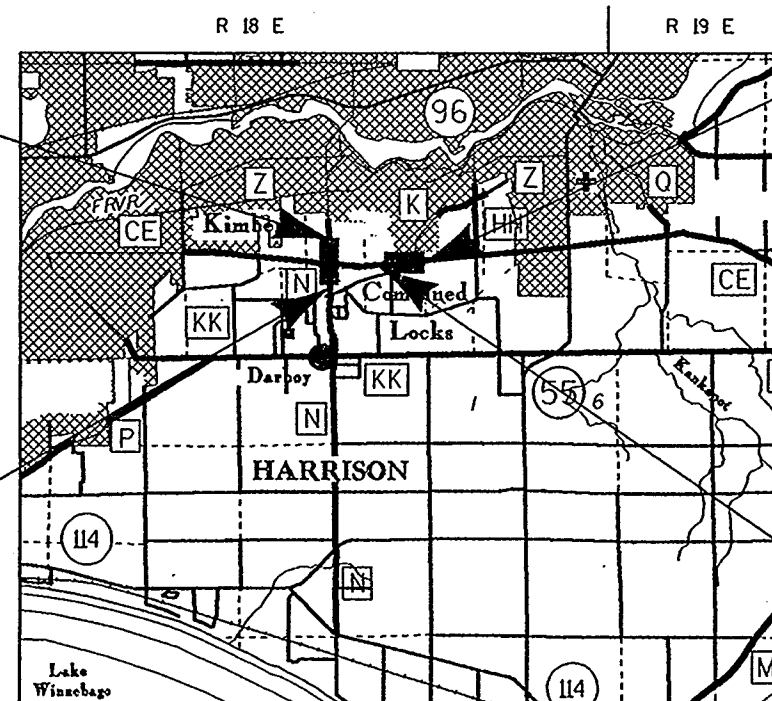

PEN TABLE = #PLOT72+DJBW+V80ppsh1.tbl
DATE OF PLOT = 04/11/95
DESIGN FILE IS e:\dgn\440106+rwshed.dgn
DGN LEVELS ON = 1-62

LEVELS ON = 1,2,3,4,5,6,7,8,9,10,11,12,13,14,15,16,17,18,19,20,21,22,23,24,25,26,27,28,29,30,31,32,33,34,35,36,37,38,39,40,41,42,43,44,45,46,47,48,49,50,51,52,53,54,55,56,57,58,59,60,61,62

ORIGINATOR:
DATE:
SCALE:
FILE NAME:

SCHEDULE OF LANDS & INTERESTS REQUIRED

AREAS SHOWN IN THE TOTAL ACRES COLUMN MAY BE APPROXIMATE AND ARE DERIVED FROM TAX ROLLSOR OTHER AVAILABLE SOURCES AND MAY NOT INCLUDE LANDS OF THE OWNER WHICHARE NOT CONTIGUOUSTO THE AREA TO BE ACQUIRED.

REVISION DATE 04-12-1995	ROUTE	COUNTY	DATE	R/W PROJECT NUMBER	SHEET NUMBER
	C.T.H. "CE" & C.T.H. "N"	OUTAGAME		4160-02-00	
				FEDERAL PROJECT NUMBER	4.1

PARCEL NO.	SHEET NO.	OWNERSHIP	INTEREST REQUIRED	TOTAL ACRES	R/W ACRES			TOTAL ACRES REMAINING	T.L.E. ACRES (TEMP.)	P.L.E. ACRES (PERM.)
					NEW	EXISTING	TOTAL			
1	4.2	HILLCREST DEVELOPMENT, INC.	FEE	----	0.46	----	0.46	----	----	----
2	4.2	WARREN W. AND RITA M. WHITTON	T.L.E.	----	----	----	----	----	0.09	----
3	4.3	HILLCREST MEATS, INC.	FEE	2.39	0.15	----	0.15	2.24	----	----
4	4.3	EDWARD L. HINC	FEE	1.25	0.07	----	0.07	1.18	----	----
5	4.3	ANTHONY J. AND MARGARET M. PAQUE	FEE	1.25	0.04	----	0.04	1.21	----	----
6	4.3	THEODORE J. THEOLOSEN	T.L.E.	----	----	----	----	----	0.13	----
7	4.3	LYNN FAAS, JANET GALLERY AND SHARON J. WEDENHAUPT	T.L.E.	----	----	----	----	----	0.01	----
8	4.4	GARY R. GAST	FEE	----	0.06	----	0.06	----	----	----
9	4.4	JOHN G. AND JENNIE M. RUYS	FEE	25.78	0.20	----	0.20	25.58	----	----
10	4.4	CARL BOWERS	T.L.E.	----	----	----	----	----	0.10	----
11	4.4	DONALD AND RACHELLE BAUMGART	T.L.E.	----	----	----	----	----	0.03	----
12	4.4	ESTHER DEGROOT	T.L.E.	----	----	----	----	----	0.10	----
13	4.4	ROBERT BIESE	T.L.E.	----	----	----	----	----	0.01	----
14	4.4	MARJORY L. HULL	T.L.E.	----	----	----	----	----	0.02	----
15	4.4	RADTKE REAL ESTATE DEVELOPMENTS, INC.	FEE	1.23	0.40	----	0.40	0.83	----	----

PEN TABLE = V80PPSHT.TBL.
DATE OF PLOTS 10/28/94
DESIGN FILE = d:\dgn\41005srwldgn
DGN LEVELS ON = 1-63

LEVELS ON = 1,2,3,4,5,6,7,8,9,10,11,12,13,14,15,16,17,18,19,20,21,22,23,24,25,26,27,28,29,30,31,32,33,34,35,36,37,38,39,40,41,42,43,44,45,46,47,48,49,50,51,52,53,54,55,56,57,58,59,60,61,62,63.

PLOT NAME:
ORIGINATOR:
DATE:
SCALE:
FILE NAME:

TOWN

C.T.H. "N" R/W R
CURVE DATA
P.I. 17+00.00
Δ = 00°48'58"
D = 00°20'
T = 122.40'
L = 244.79'
E = 0.44'
R = 17188.73'
P.C. 15+77.60
P.T. 18+22.39
L.C. = 244.79'
L.C.B. = N00°23'43"W



C.T.H. "N" R/W R
CURVE DATA
P.I. 23+50.10
Δ = 01°03'09"
D = 00°20'
T = 157.86'
L = 315.71'
E = 0.72'
R = 17188.73'
P.C. 21+92.324
P.T. 25+07.95
L.C. = 315.70'
L.C.B. = N00°30'48"W

REVISION DATE

ROUTE COUNTY DATE
C.T.H. "N" OUTAGAMIE
SCALE, FT. 0 100 200
GRID FACTOR

R/W PROJECT NUMBER
4160-02-00
FEDERAL PROJECT NUMBER


SHEET
NUMBER
4.2

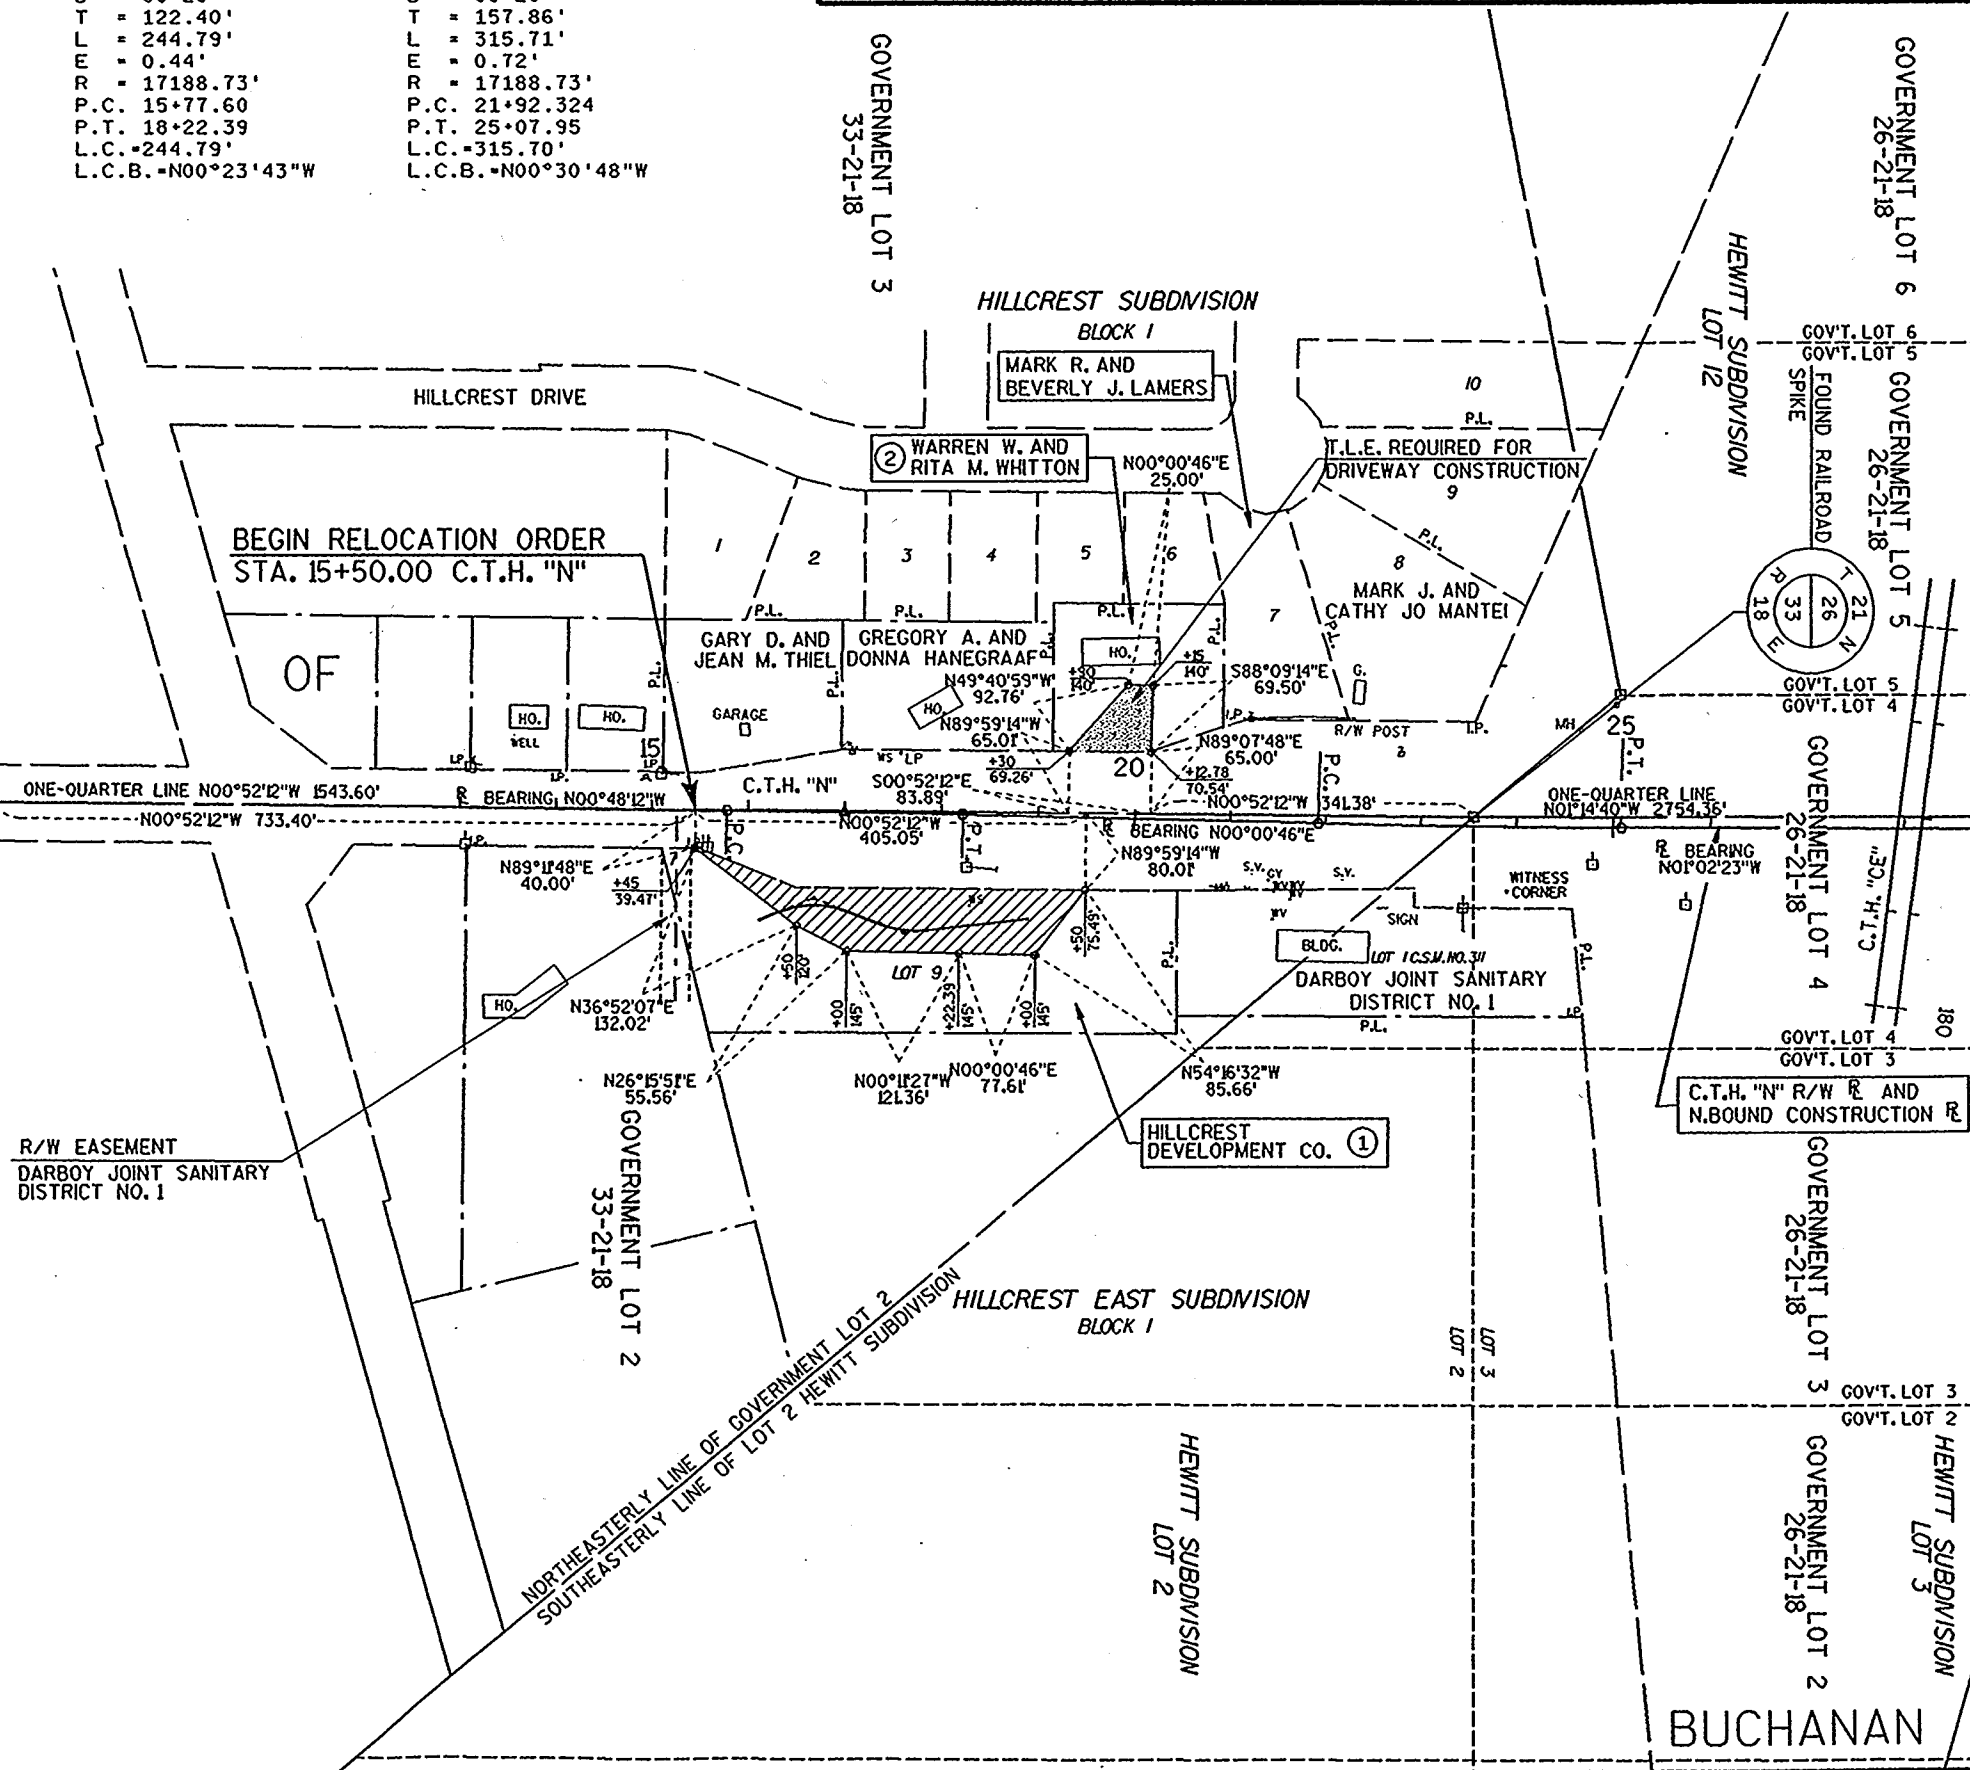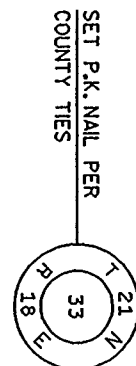

BUCHANAN


PEN TABLE = V80PPSHT.TBL
DATE OF PLOT = 10/28/94
DESIGN FILE = d:\dgn\440051r\w2.dgn
DGN LEVELS ON = 1-63

LEVELS ON = 1-63
PLOT NAME: 440051R
ORIGINATOR: J. L. BOWERS, JR.
DATE: 10/28/94
SCALE: 1"=100'
FILE NAME: 440051R

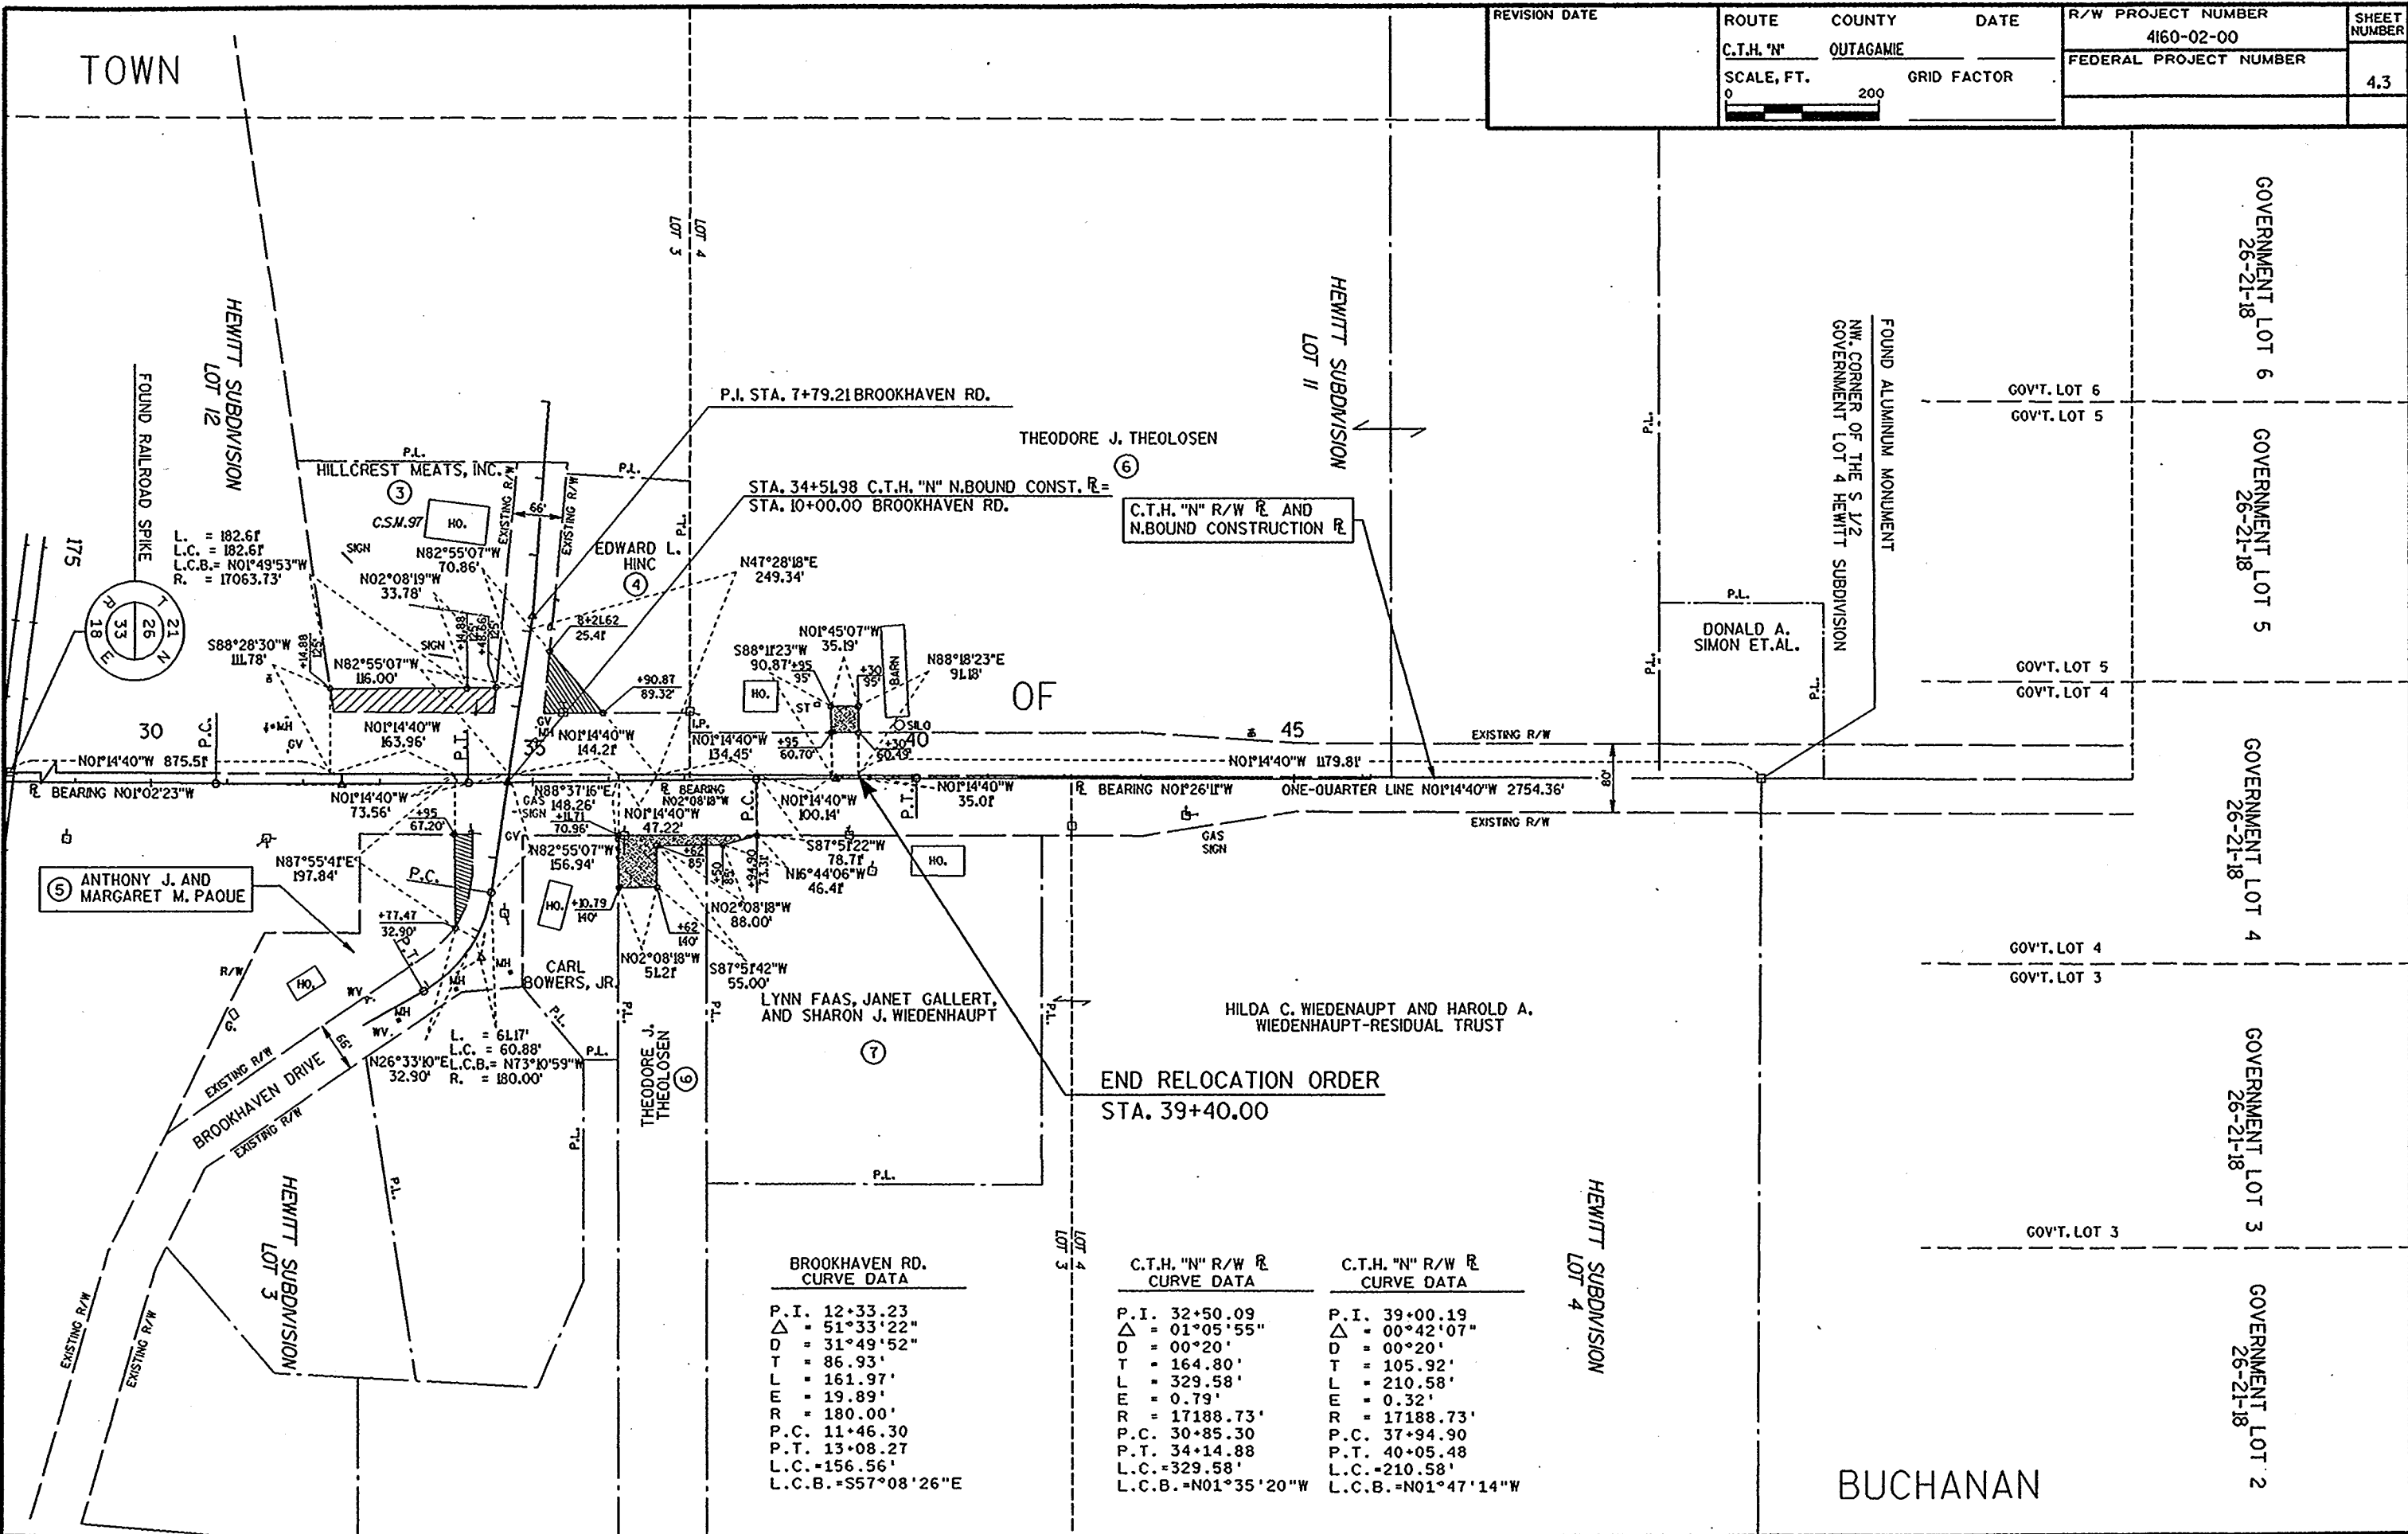

PEN TABLE = \$PLOT723D.BW+V800psht.tbl
DATE OF PLOT = 04/11/95
DESIGN FILE IS = \$XCDT+440106+V3.dgn
DGN LEVELS ON = 1-63

REVISION DATE 04-12-1995	ROUTE C.T.H. "CE"	COUNTY OUTAGAME	DATE	R/W PROJECT NUMBER 4160-02-00	SHEET NUMBER 4.4
	SCALE, FT. 0 100 200	GRID FACTOR		FEDERAL PROJECT NUMBER	

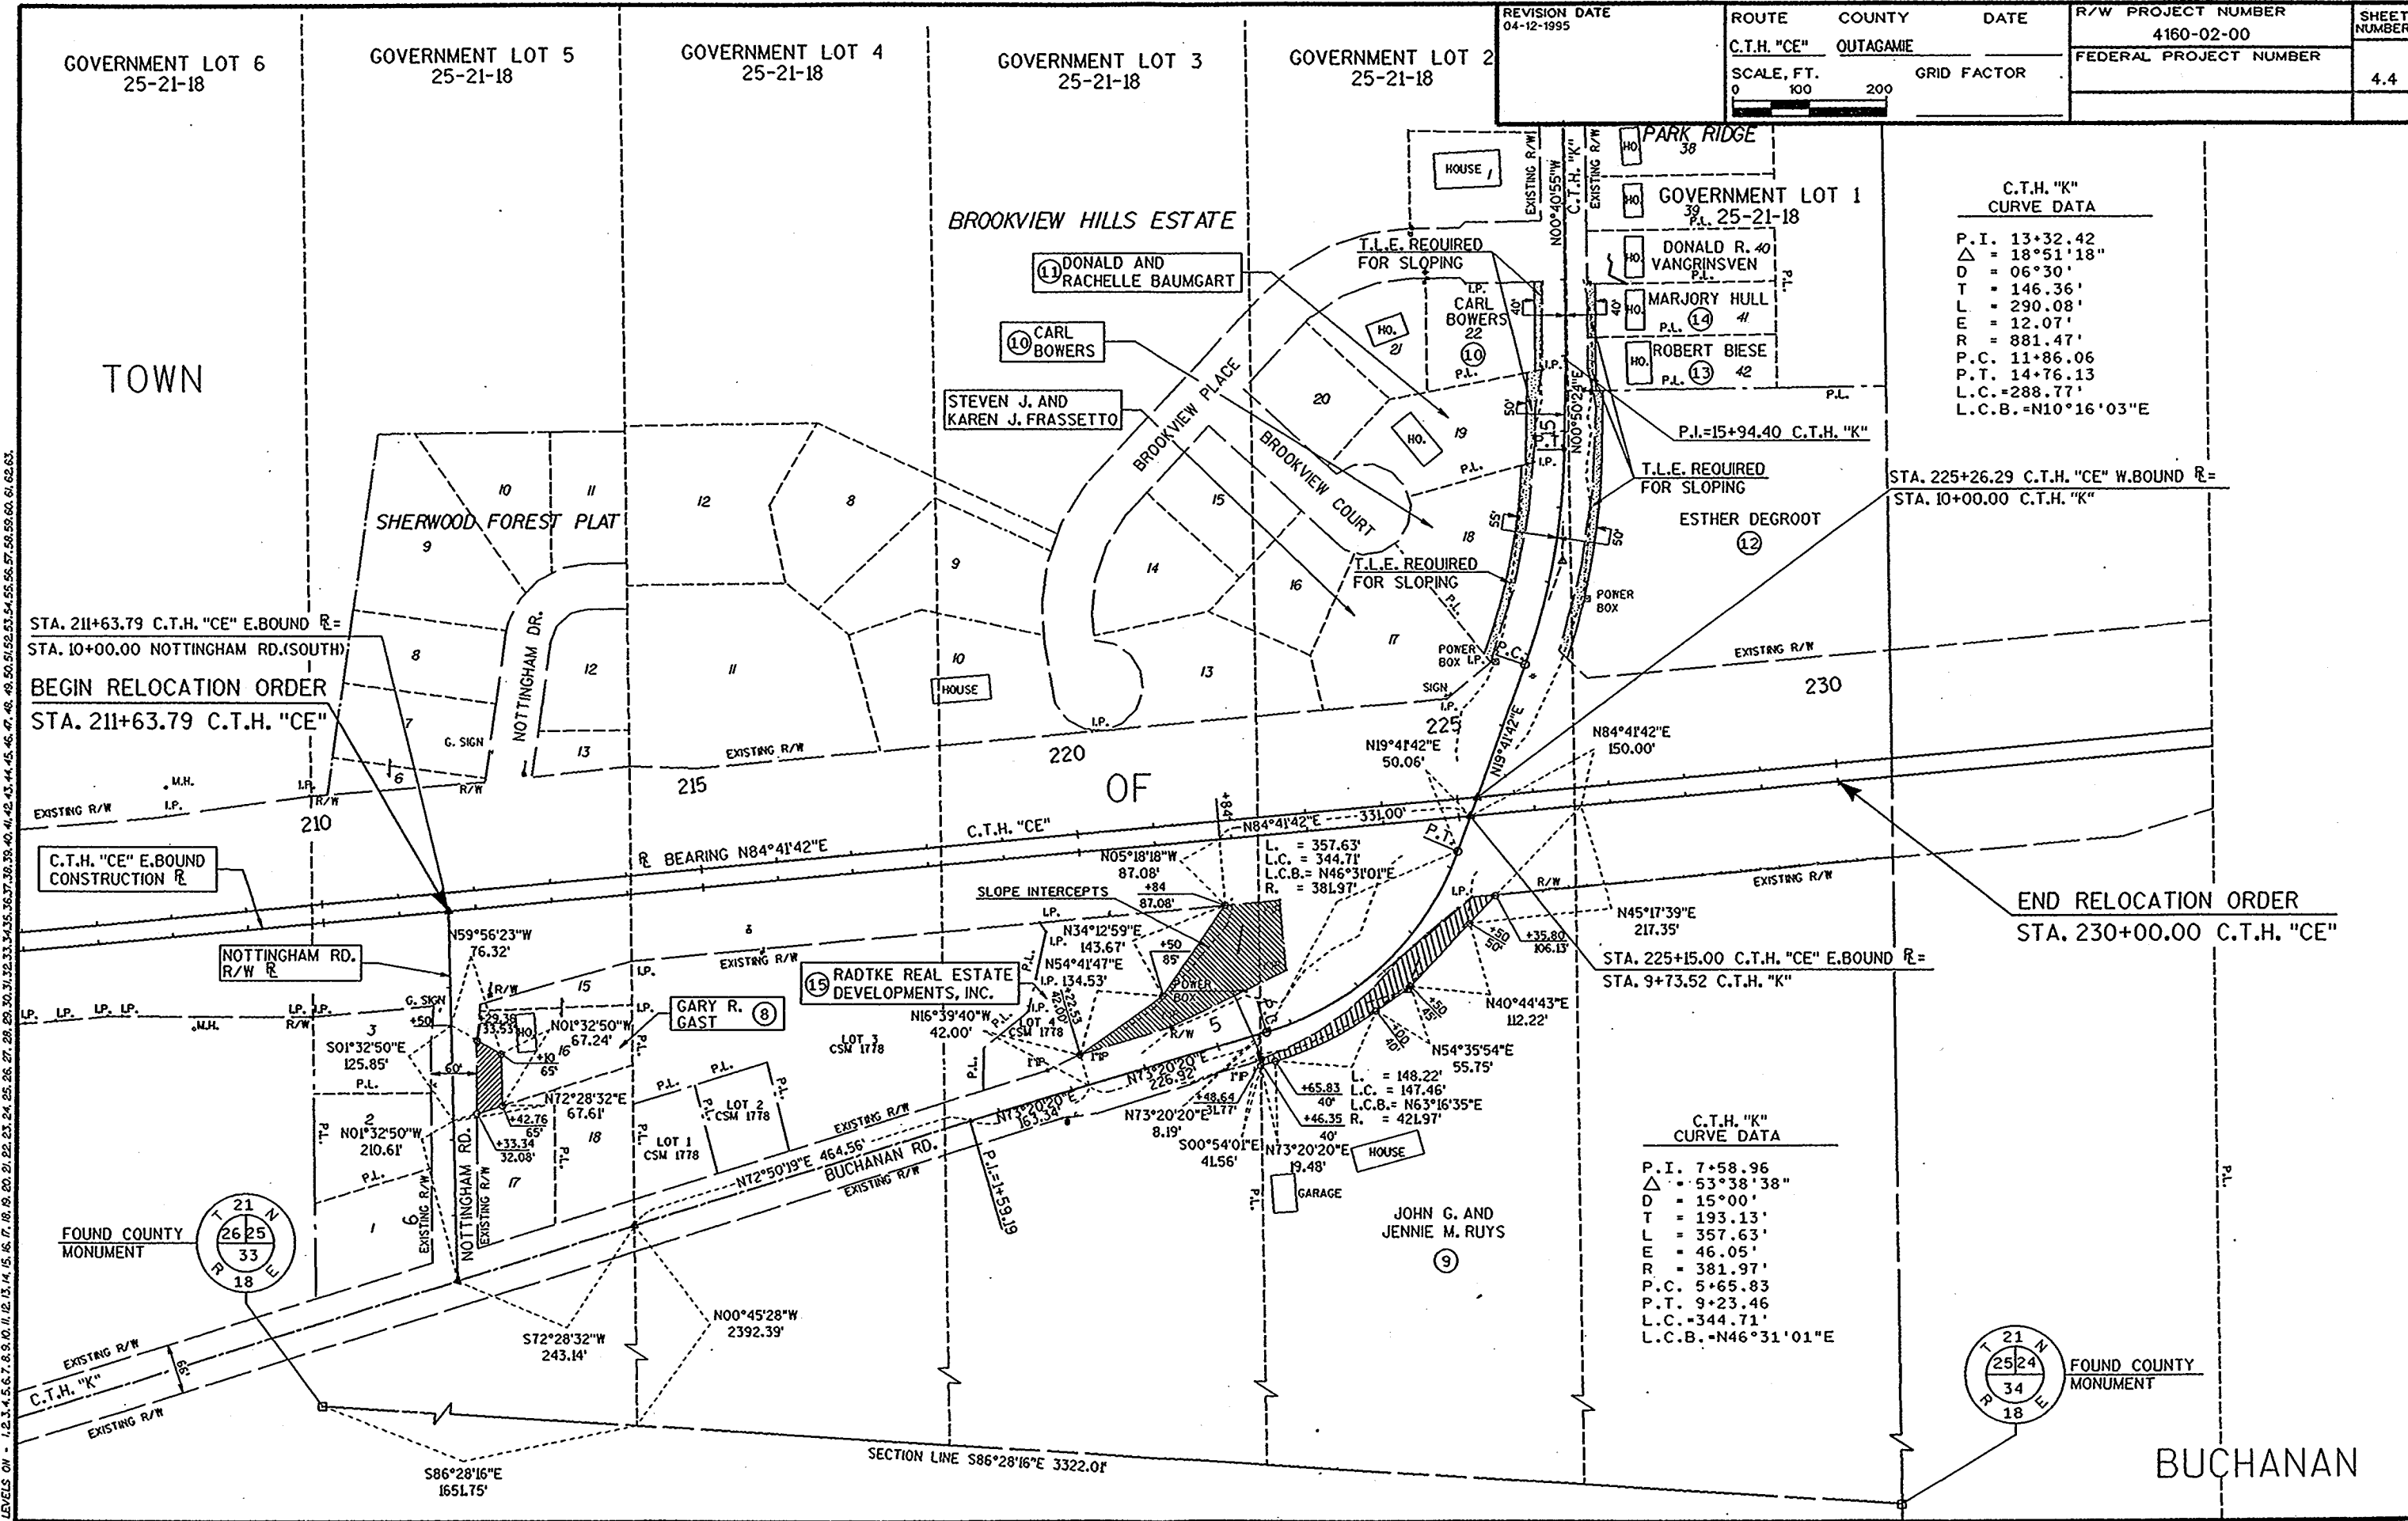

PLOT NAME:
ORIGINATOR:
DATE:
SCALE:
FILE NAME: