



NORTH

CTH B, RIGHT OF WAY MONUMENTATION
OUTAGAMIE COUNTY HIGHWAY DEPARTMENT
1313 HOLLAND ROAD, APPLETON, WI 54911

Omni
ASSOCIATES
ONE SYSTEMS DRIVE
APPLETON, WI 54914
(920) 735-6900

REV	DATE	DESCRIPTION

SHEET DESCRIPTION

PROJECT MANAGER: DAY

PROJ NO: E2129A14

DATE: 10/28/14

DRAWING NO

1 OF 3

CTH B

STH 47 TO CTH PP
RIGHT-OF-WAY MONUMENTATION
TOWN OF BLACK CREEK
OUTAGAMIE COUNTY, WISCONSIN

LEGEND


- EXISTING R/W LINE
- SECTION LINE
- QUARTER LINE
- $\frac{1}{8}$ LINE
- CORPORATE LIMITS
- - $\frac{3}{4}$ "X24" IRON REBAR SET WITH R/W CHANNEL POST OR OTHERWISE NOTED
- △ - CENTROL ANGLE OF CURVE
- T - TANGENT
- L - LENGTH OF CURVE
- R - RADIUS
- LC - LONG CHORD LENGTH
- D.A. - DEGREE OF ARC
- P.C. - POINT OF CURVE
- P.T. - POINT OF TANGENT
- P.I. - POINT OF INTERSECTION
- R/L - REFERENCE LINE
- L.C.B. - LONG CHORD BEARING

NOTES:
POSITIONS SHOWN ON THIS PLAT ARE WISCONSIN COUNTY COORDINATES,
OUTAGAMIE COUNTY, NAD 83 1991 IN US SURVEY FEET. VALUES SHOWN
ARE GRID COORDINATES, GRID BEARINGS, AND GRID DISTANCES. GRID
DISTANCES MAY BE USED AS GROUND DISTANCES.

RIGHT-OF-WAY MONUMENTS ARE $\frac{3}{4}$ " X 24" REBAR, UNLESS
OTHERWISE NOTED.

EXISTING HIGHWAY RIGHT-OF-WAY SHOWN IS BASED ON THE
FOLLOWING:

- CTH B - WDOT RIGHT-OF-WAY PLAT PROJECT E 0-0(45), DATED FEB 13, 1968.
- CTH PP - OWEN AIRES RIGHT-OF-WAY PROJECT 184-76 (3), DATED FEB 15, 1977.
- sth 47 - WISDOT RIGHT-OF-WAY PLAT PROJECT T 09-(7), DATED SEPT 25, 1964.

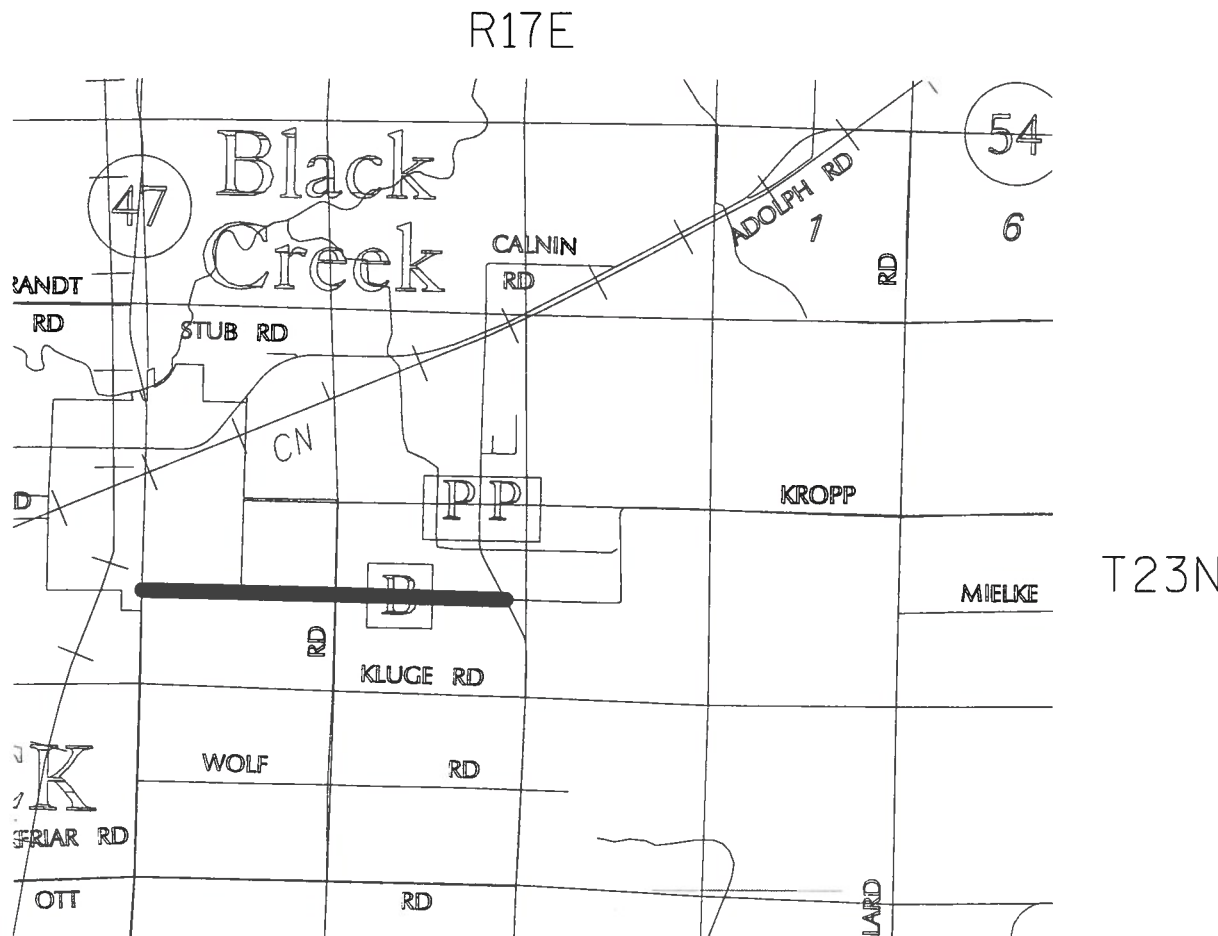



B-2




Paul D. Nordwig
JANUARY 15, 2015

File Name: F:\TRA\JOBS\NE2129A14\Civil 3D 2012\Sheets\Plan\CTH-B\RWPL.dwg
Plotted By: TDMS\SVTH on 12/31/2014 at 12:15 PM

RWP

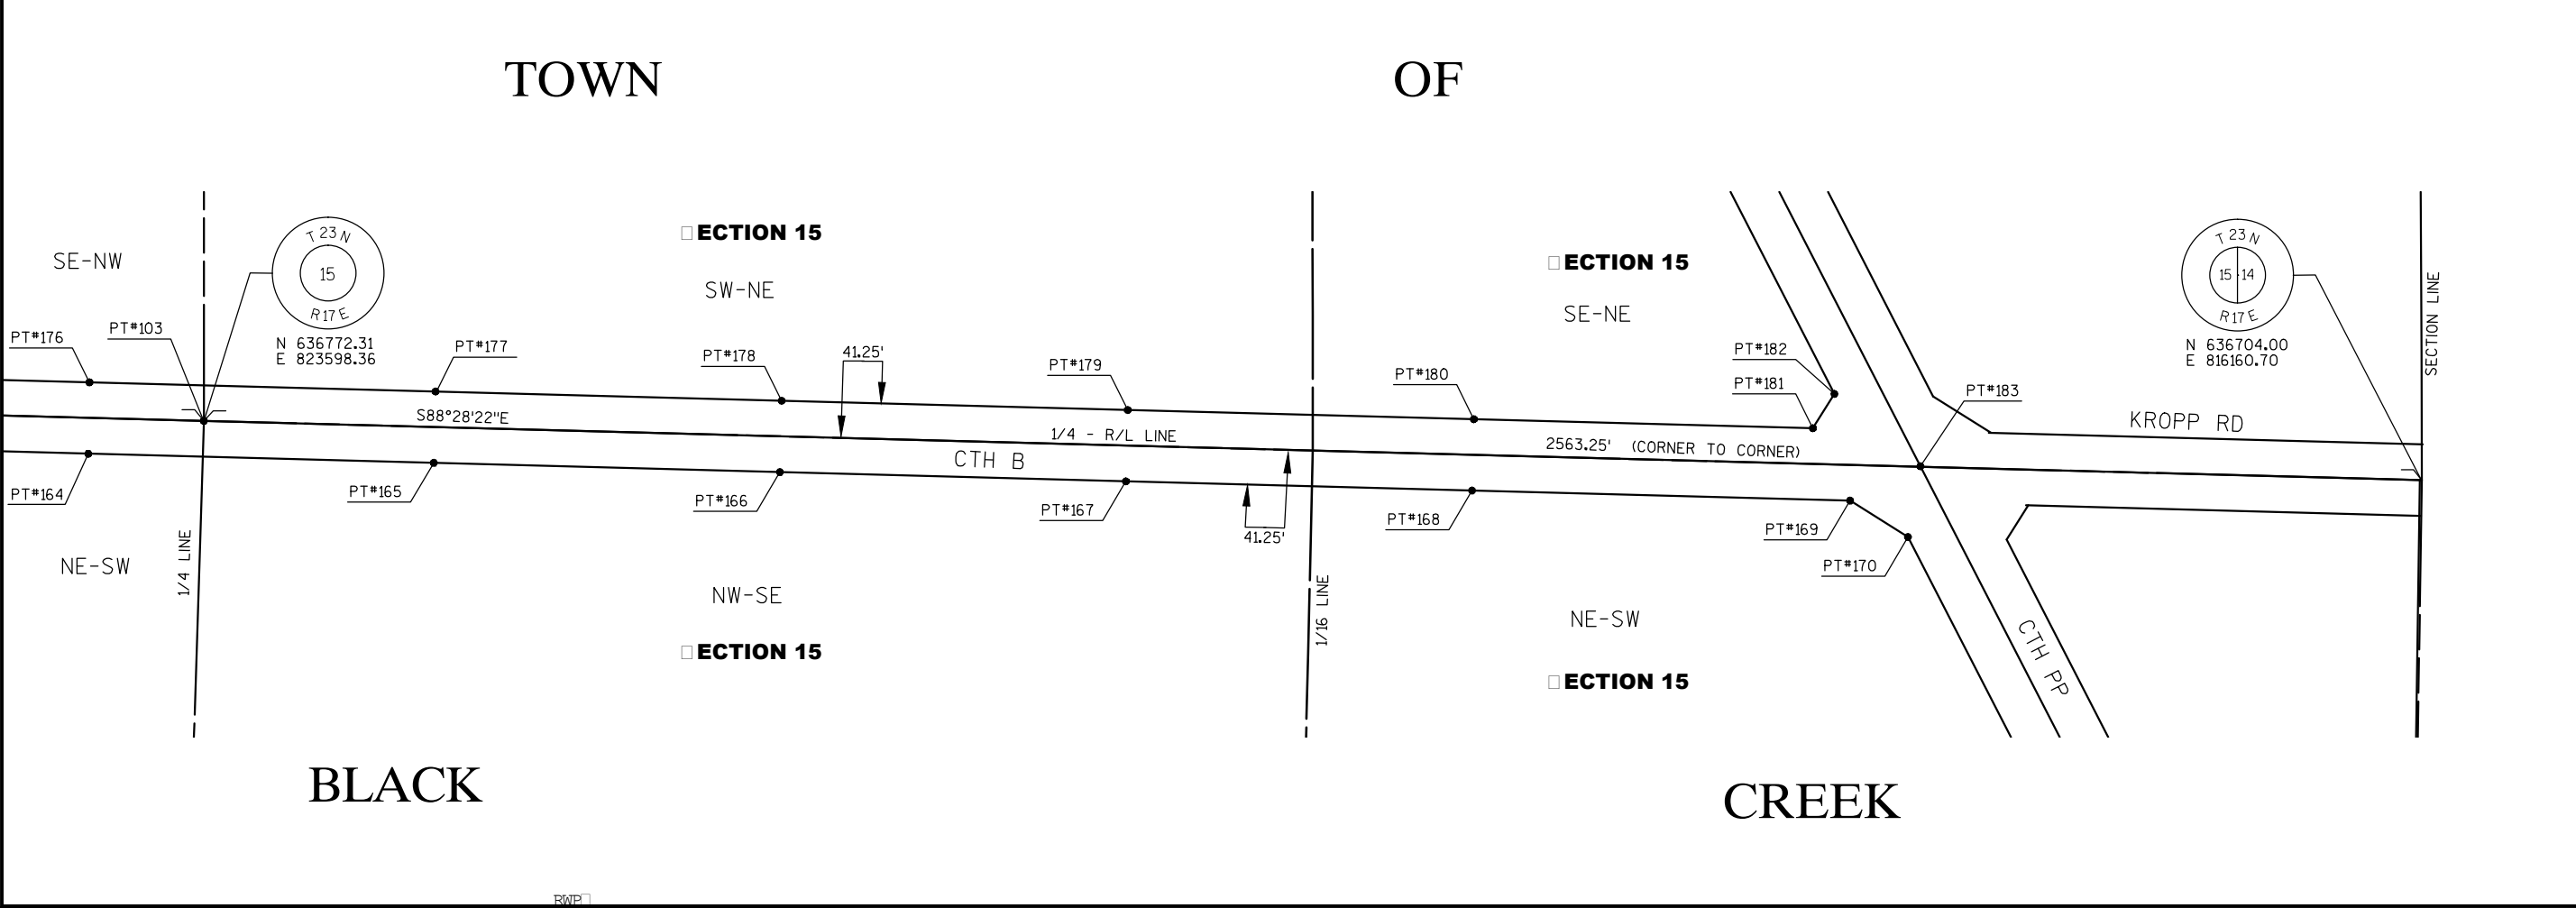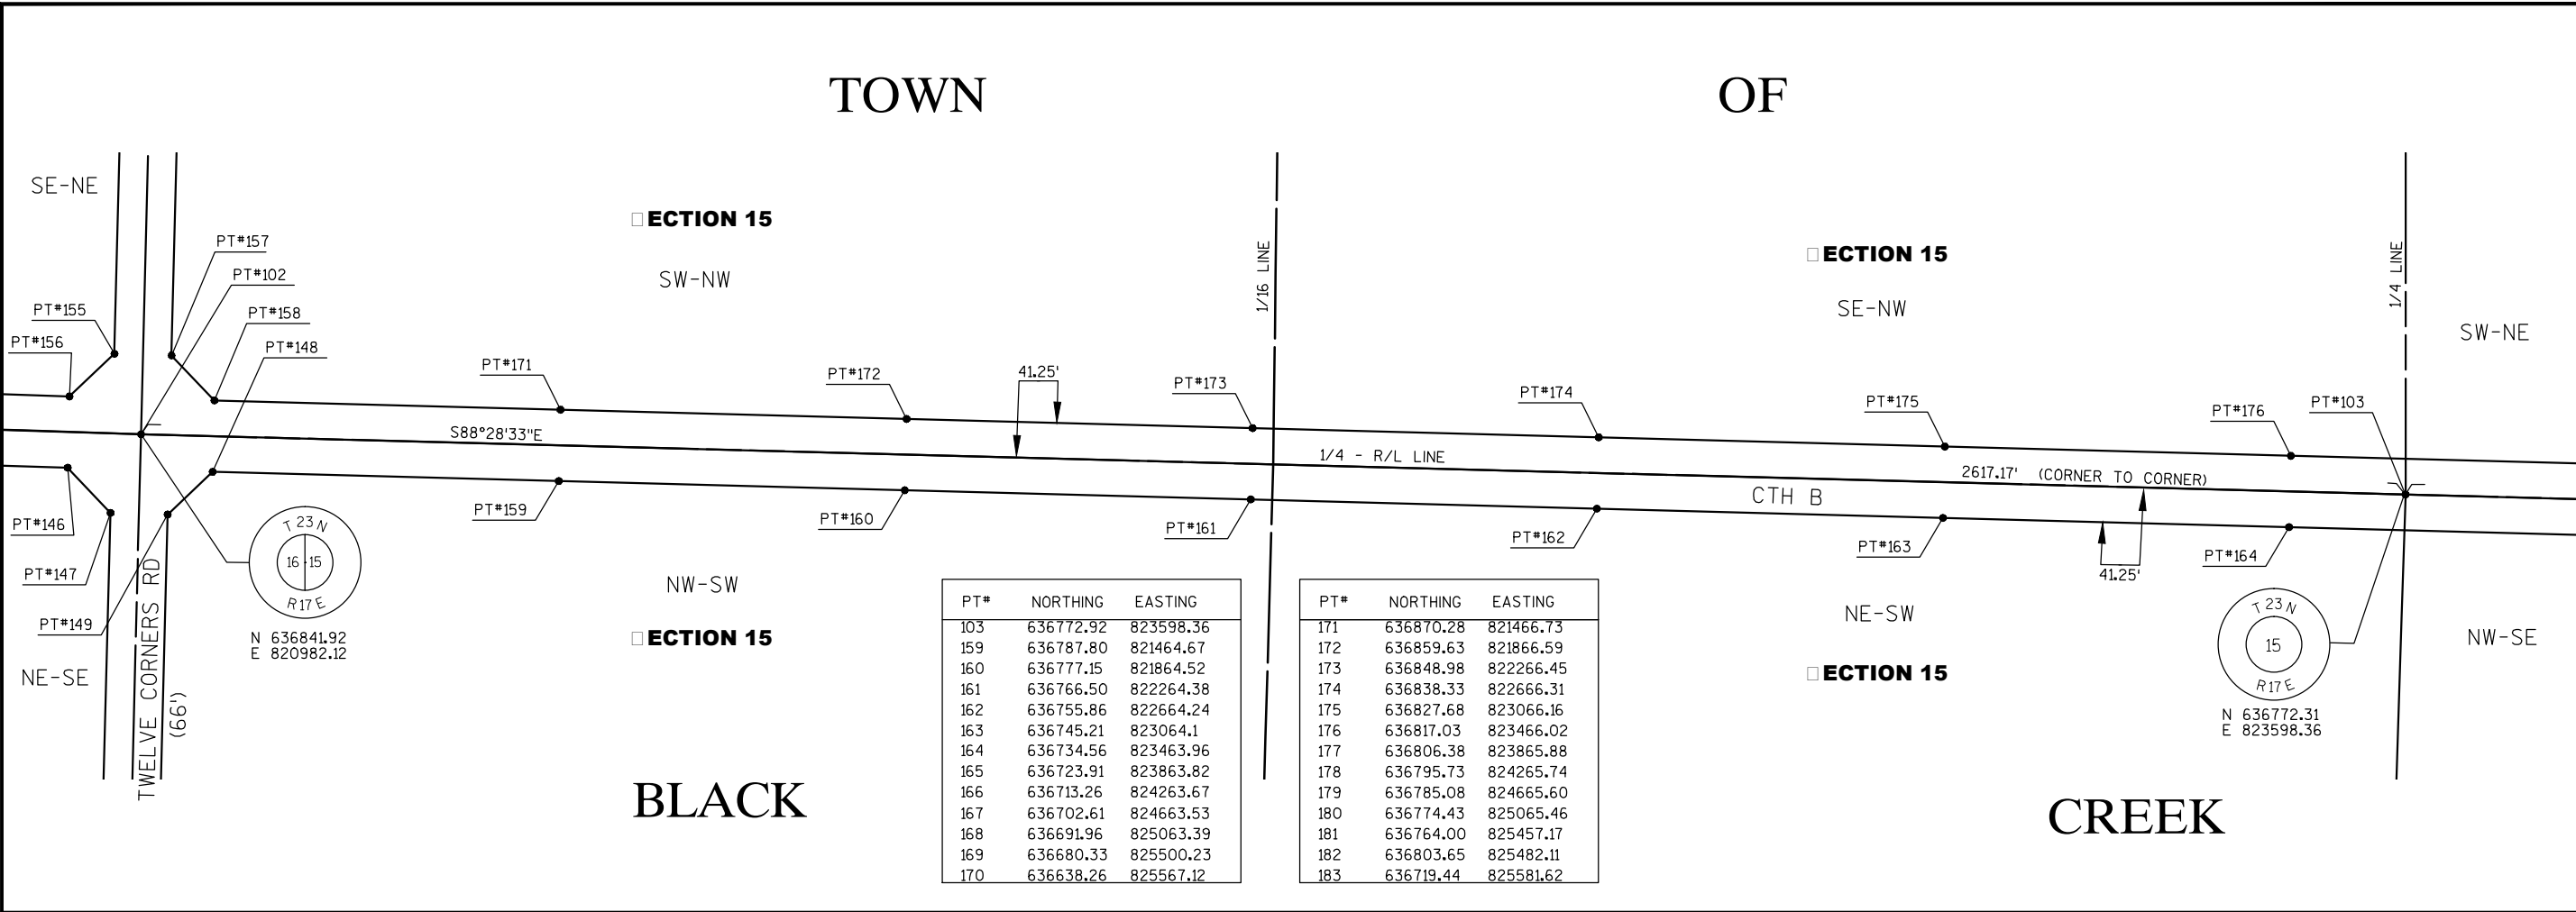

NORTH

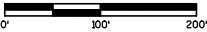

CTH B, RIGHT OF WAY MONUMENTATION
OUTAGAMIE COUNTY HIGHWAY DEPARTMENT
1313 HOLLAND ROAD, APPLETON, WI 54911



REV.	DATE	DESCRIPTION
1	DATE	DESCRIPTION
SHEET DESCRIPTION		
RIGHT-OF-WAY MONUMENTATION		
PROJECT MANAGER: DAY		
PROJ NO: E2129A14		
DATE: 10/28/14		
DRAWING NO.		
3 OF 3		

© 2009 OMNI Associates, Inc. - This design, drawing and detail is the copyrighted property of OMNI Associates, Inc. No part shall be copied, duplicated, distributed or reproduced in any manner without written consent of OMNI Associates, Inc.