

OUTAGAMIE COUNTY, WISCONSIN

Legend

- _____ EXISTING R/W LINE
 _____ SECTION LINE
 _____ QUARTER LINE
 _____ 1/16 LINE
 _____ CENTERLINE OF R/W
 ● - 3/4"x24" IRON REBAR SET WITH R/W CHANNEL POST OR NOTED OTHERWISE
 Δ - CENTROL ANGLE OF CURVE
 T - TANGENT
 L - LENGTH OF CURVE
 R - RADIUS
 L.C. - LONG CHORD LENGTH
 D.A. - DEGREE OF ARC
 P.C. - POINT OF CURVE
 P.T. - POINT OF TANGENT
 P.I. - POINT OF INTERSECTION
 R/L - REFERENCE LINE
 L.C.B. - LONG CHORD BEARING

NOTES:
COORDINATE ON THE PLAT ARE REFERENCED TO THE
WISCONSIN COUNTY COORDINATE SYSTEM, OUTAGAMIE COUNTY.
(NAD 1983 (1991) ADJUSTMENT). THE COORDINATE SHOWN
ARE GRID COORDINATES AND ARE INCLUDED TO BE USED AS
GRID OR GROUND VALUES ON THIS MONUMENTATION.

RIGHT-OF-WAY MONUMENTS ARE 3/4" X 24" REBAR, UNLESS OTHERWISE NOTED.

EXISTING HIGHWAY RIGHT-OF-WAY SHOWN IS BASED ON THE
FOLLOWING:



CTH 0 - WDOT RIGHT-OF-WAY PLAT PROJECT S 0112(1)
OUTAGAMIE COUNTY RIGHT-OF-WAY PROJECT NO. 58-22. 2007,
PREPARED BY SEH

CTH A - OUTAGAMIE COUNTY RIGHT-OF-WAY PLAT 1997 PREPARED BY OMNNI ASSOCIATES
OUTAGAMIE COUNTY PROJECT NO. 58-15, 1990
WDOT RIGHT-OF-WAY PLAT PROJECT S1254(3)


STH 76 - TRANSPORTATION PROJECT PLAT NO 6517-07-21-4.02


CTH JJ - STATE PROJECT NO. 6049-01-00, 2005, PREPARED BY MCMAHON



CTH S - PROJECT NO. 6038-2-71,72 1978

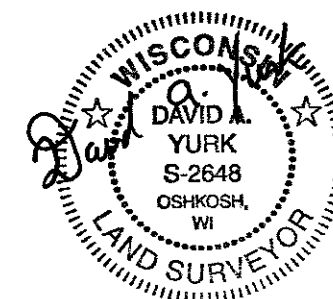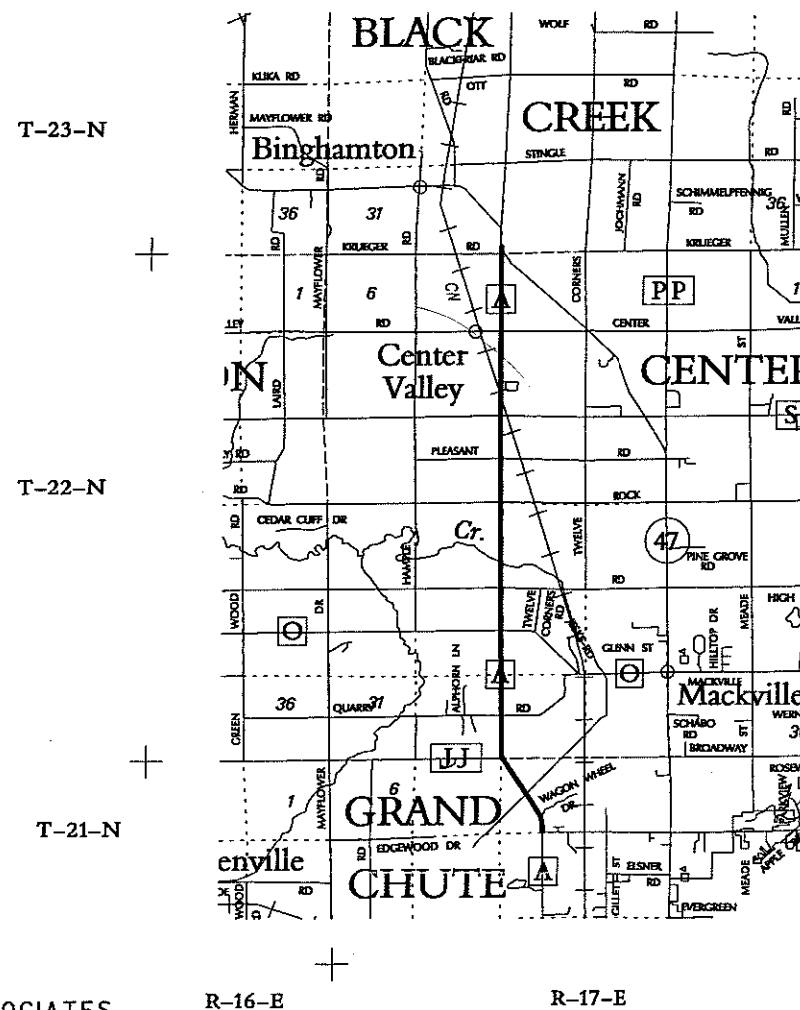



12-21-2011

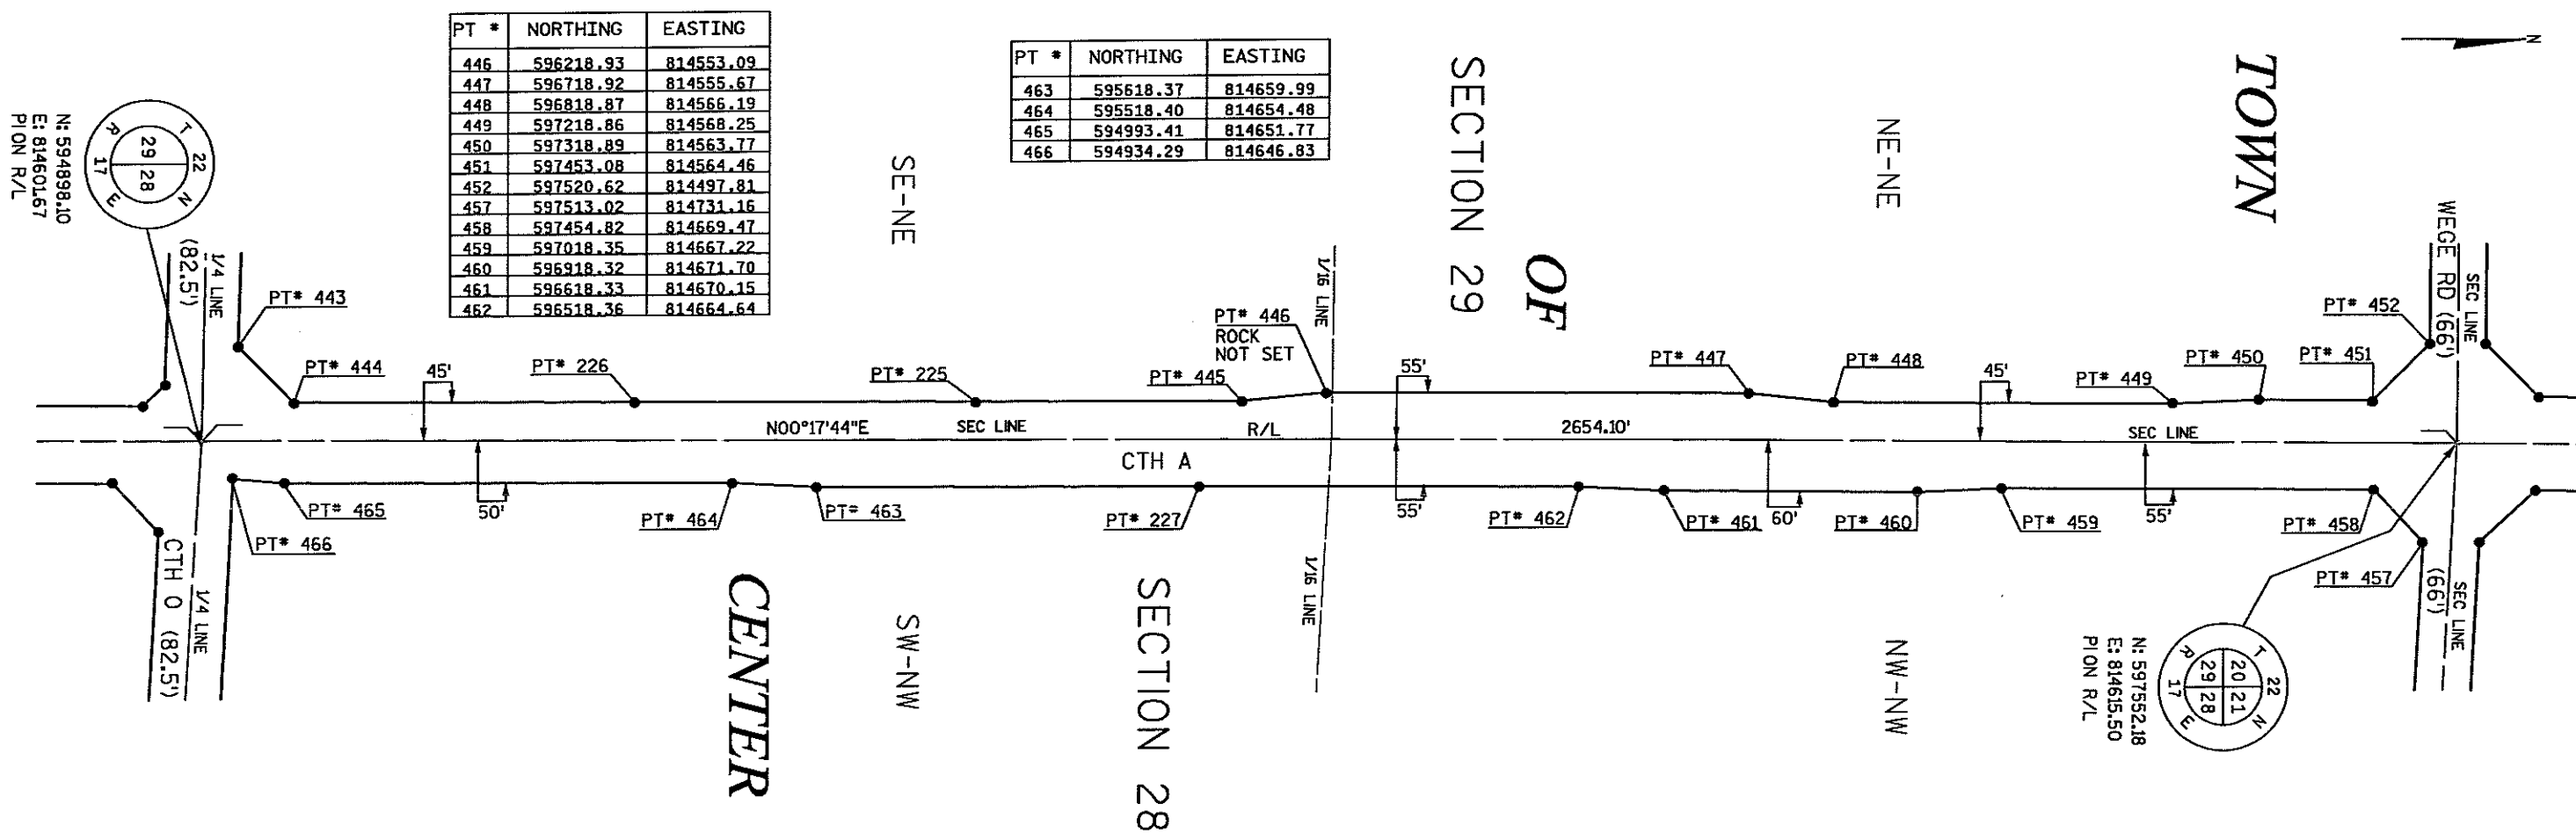

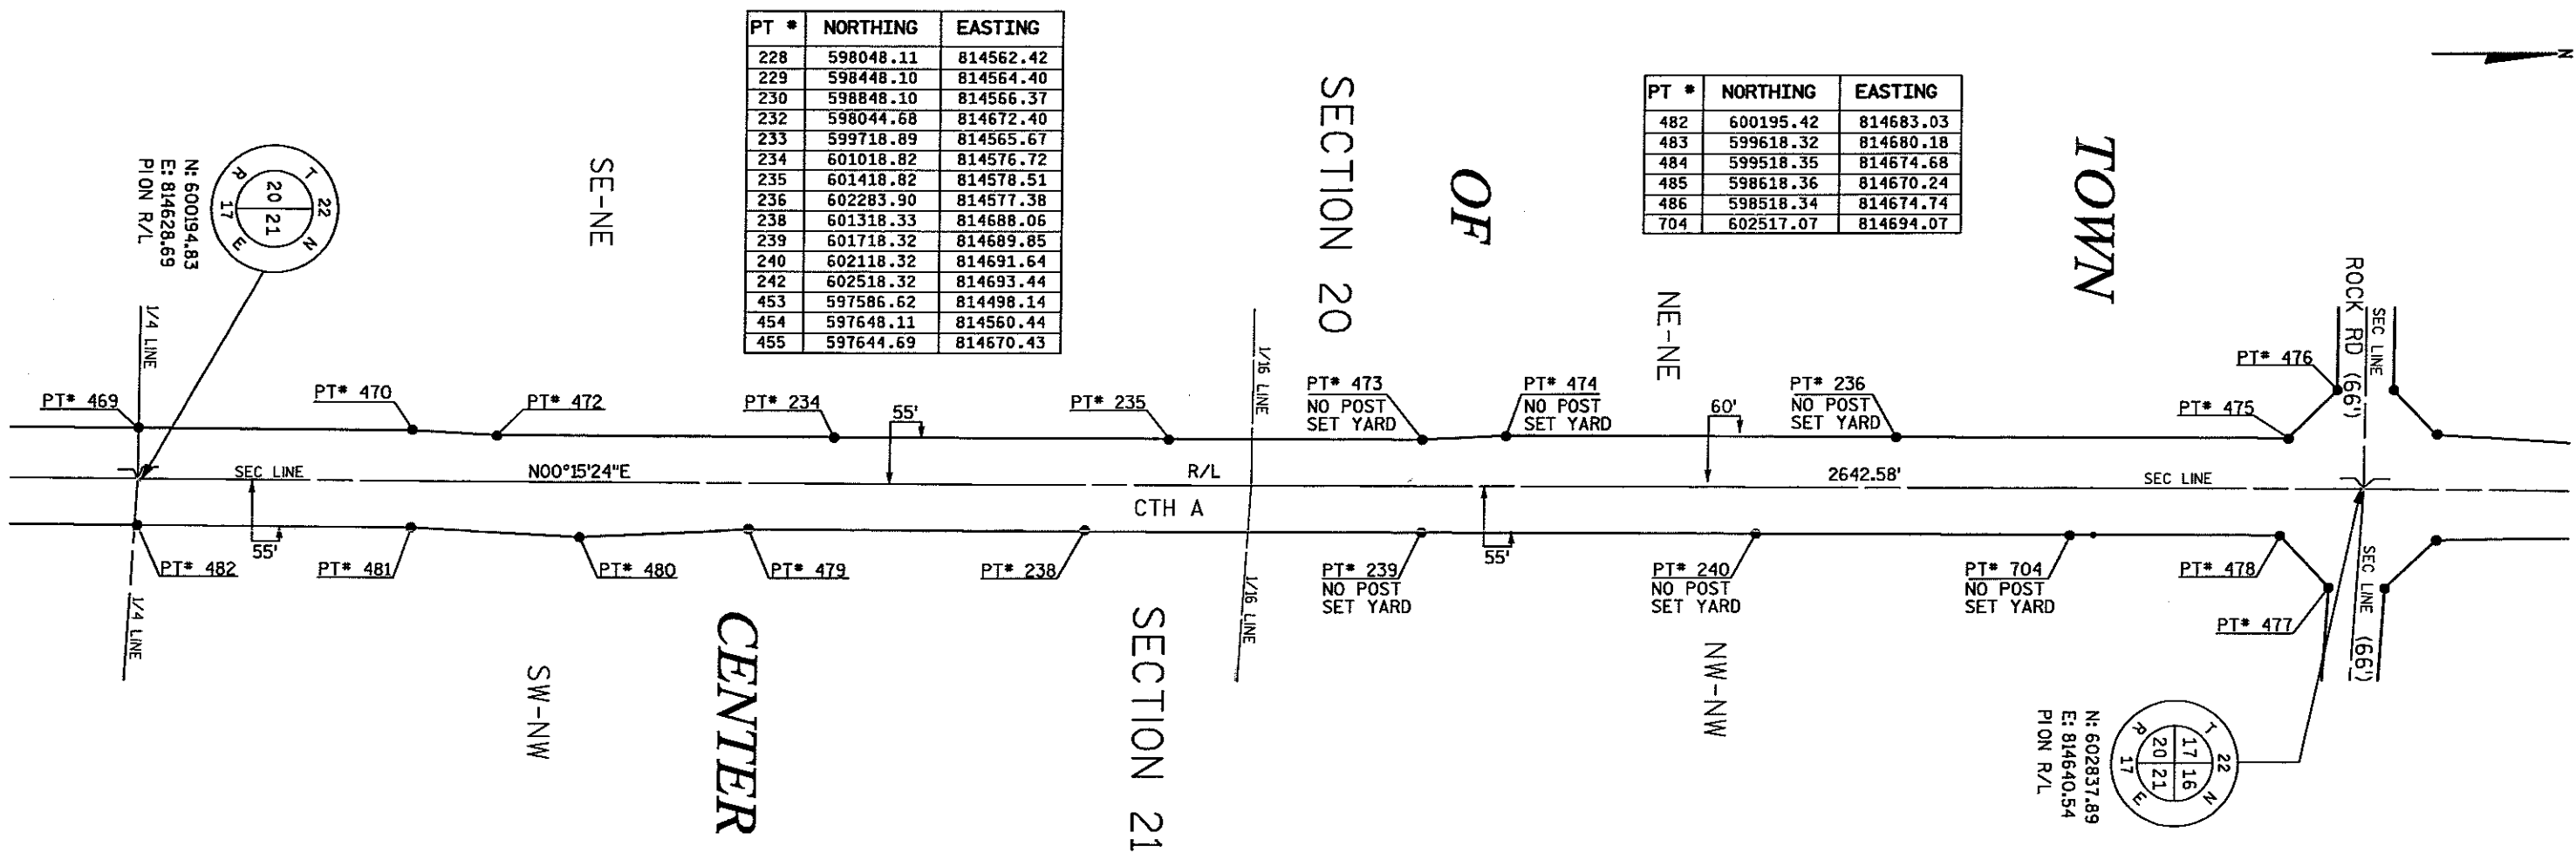

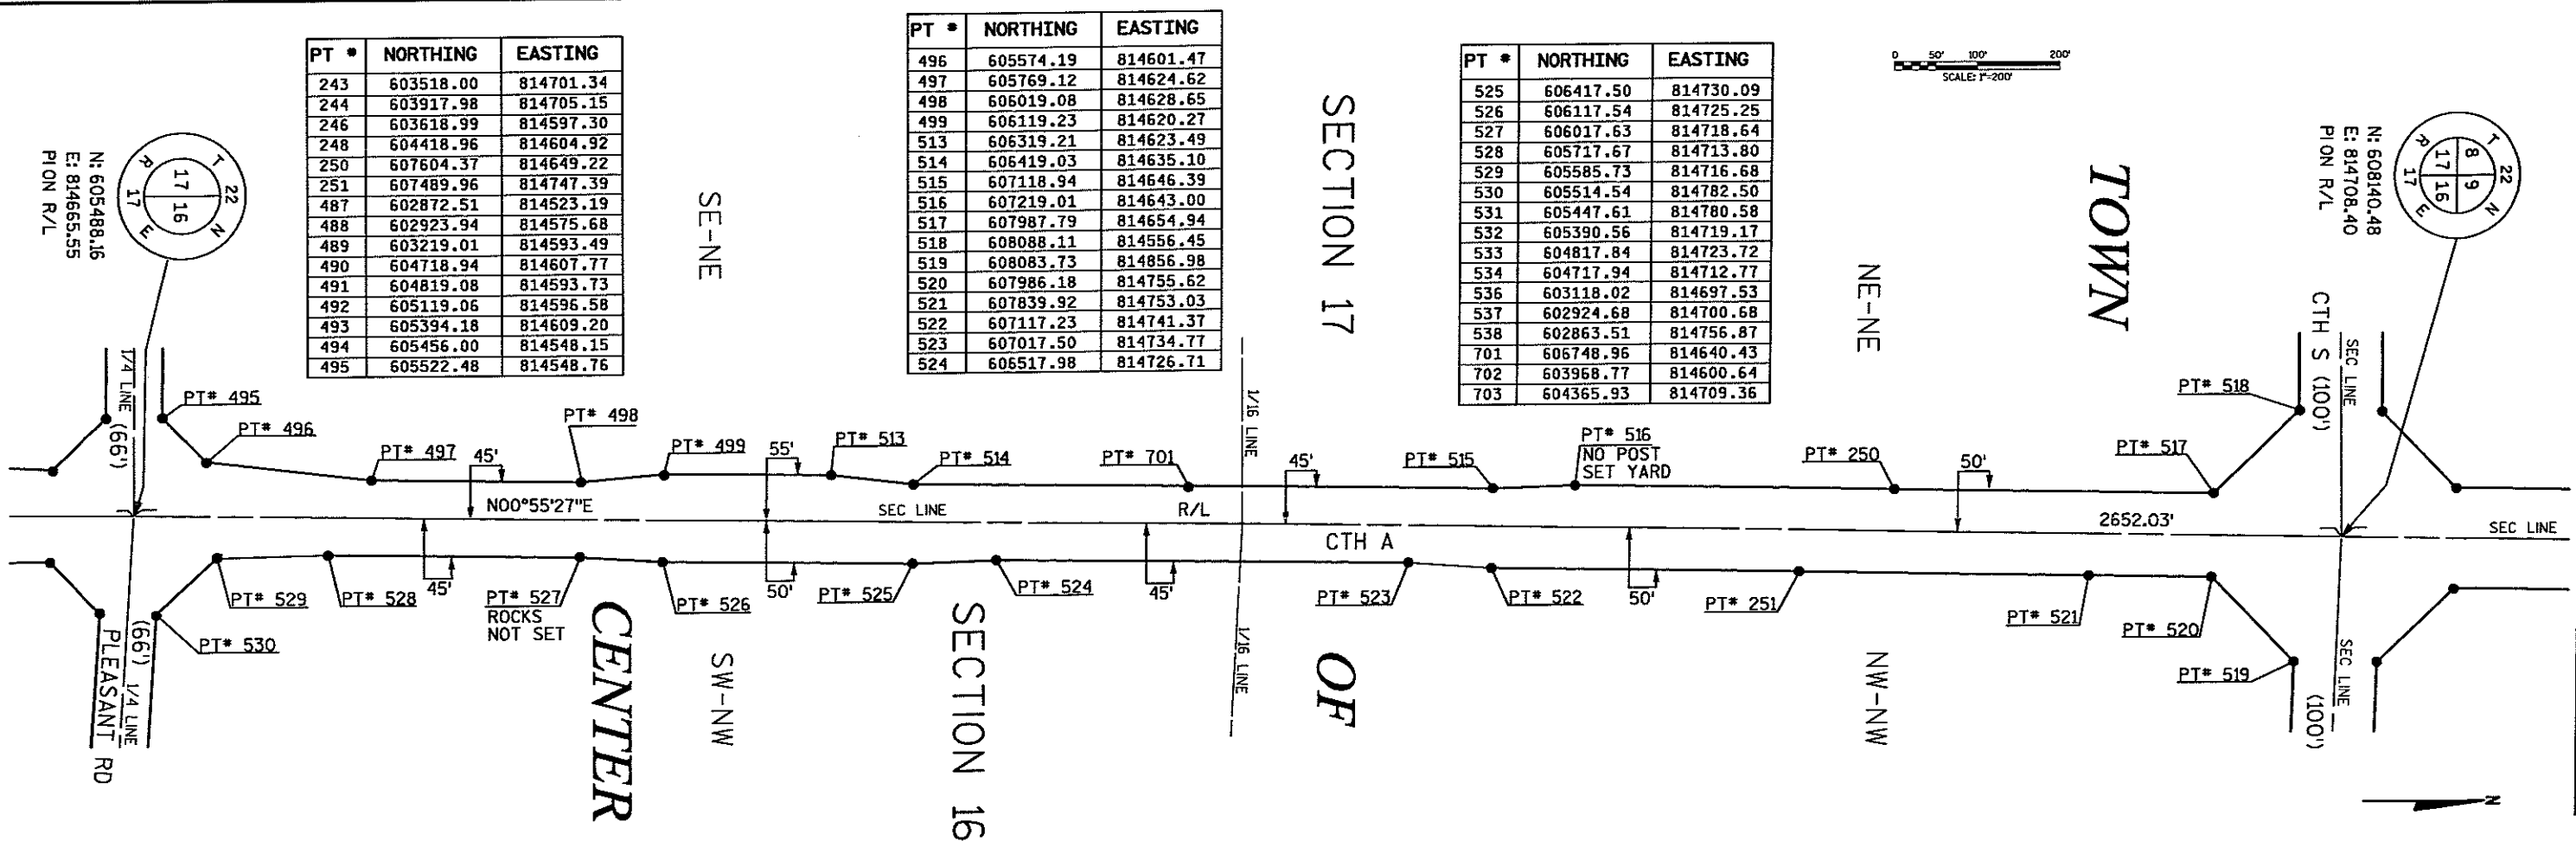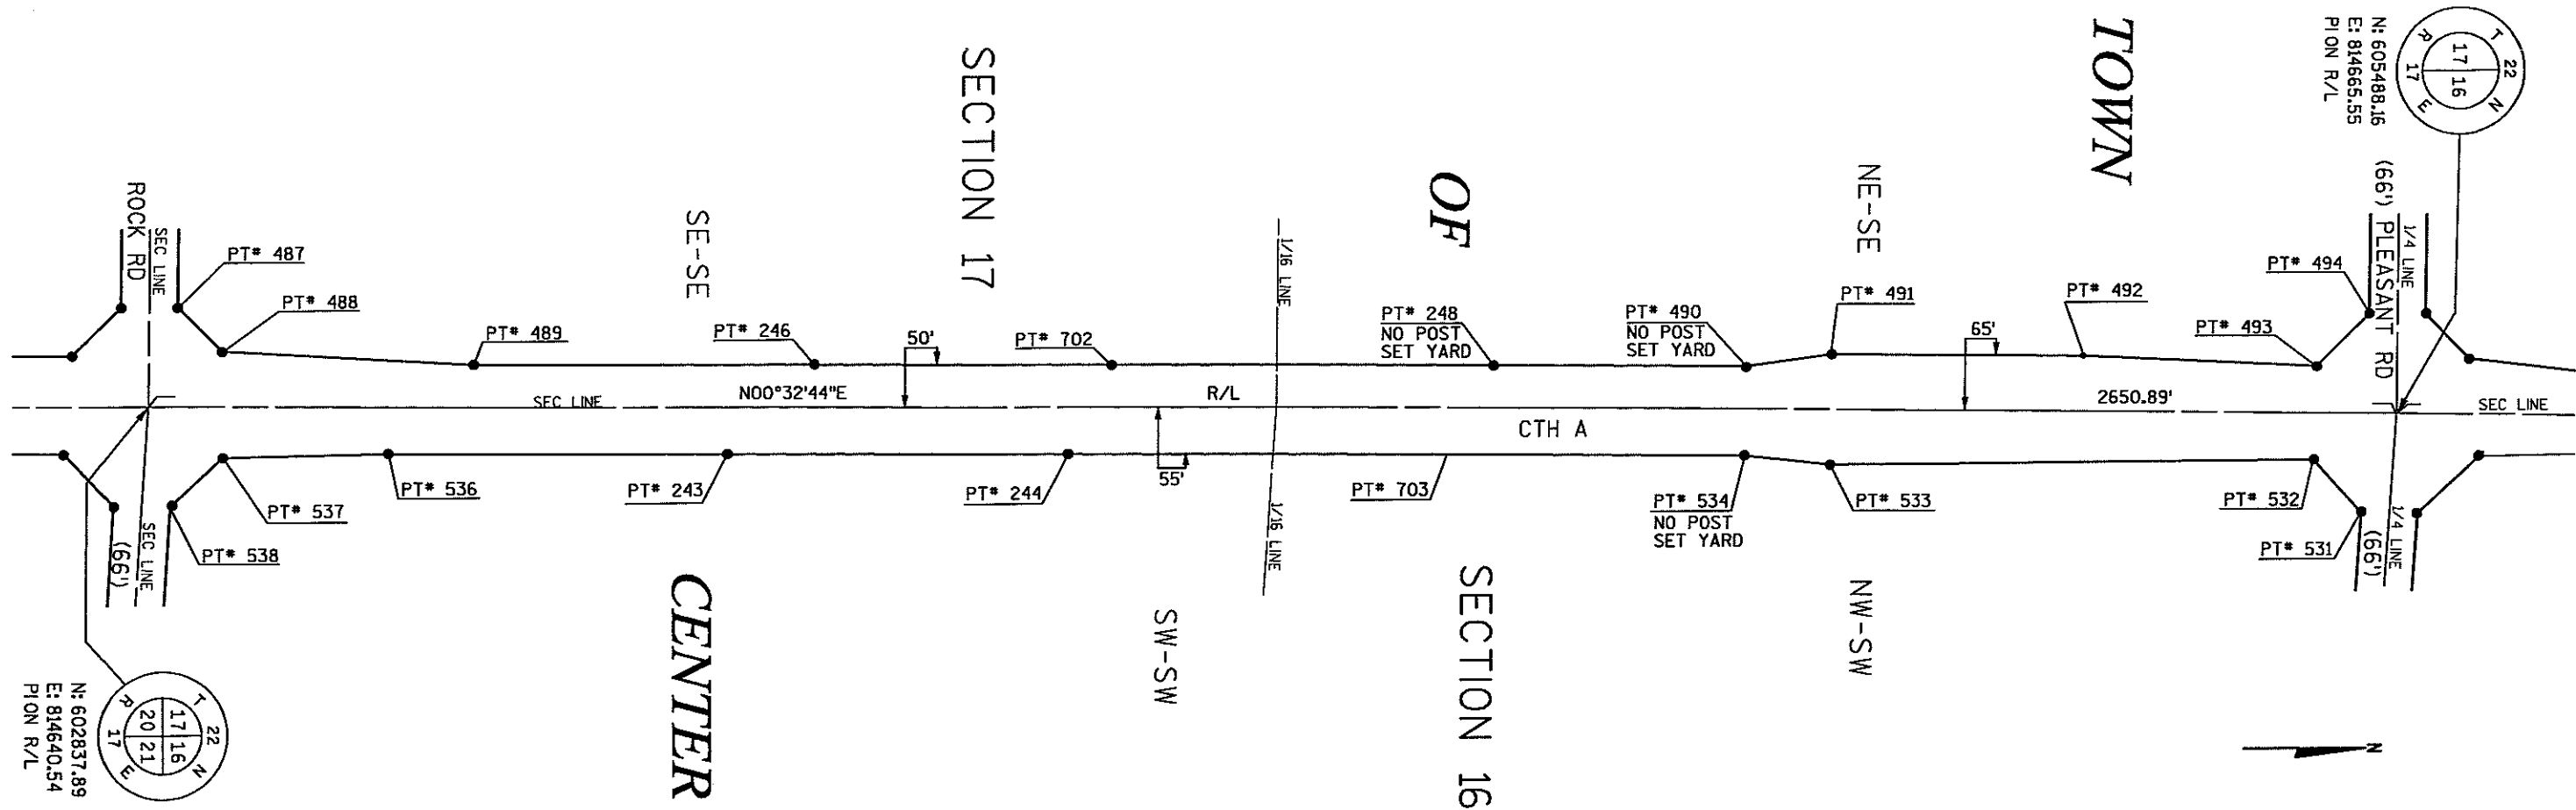

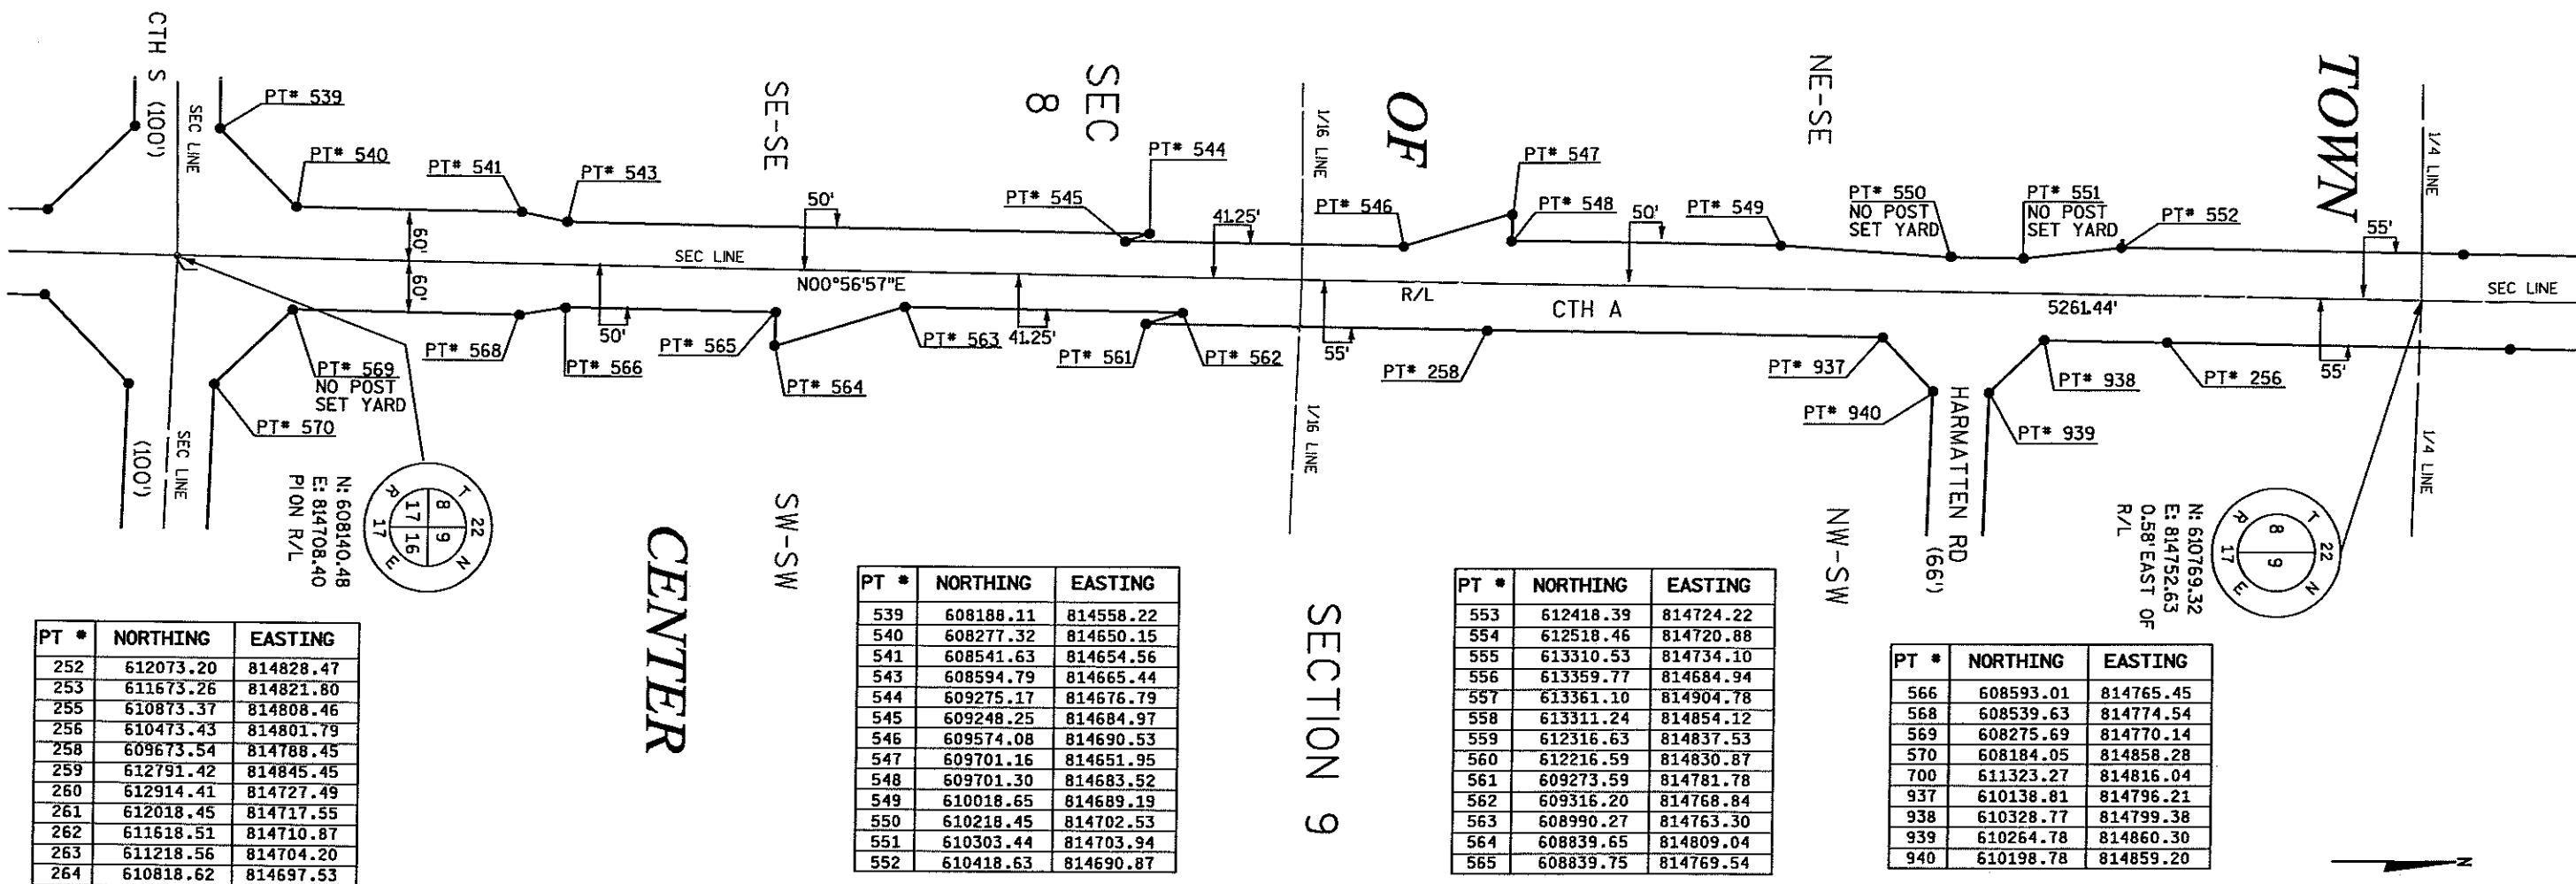

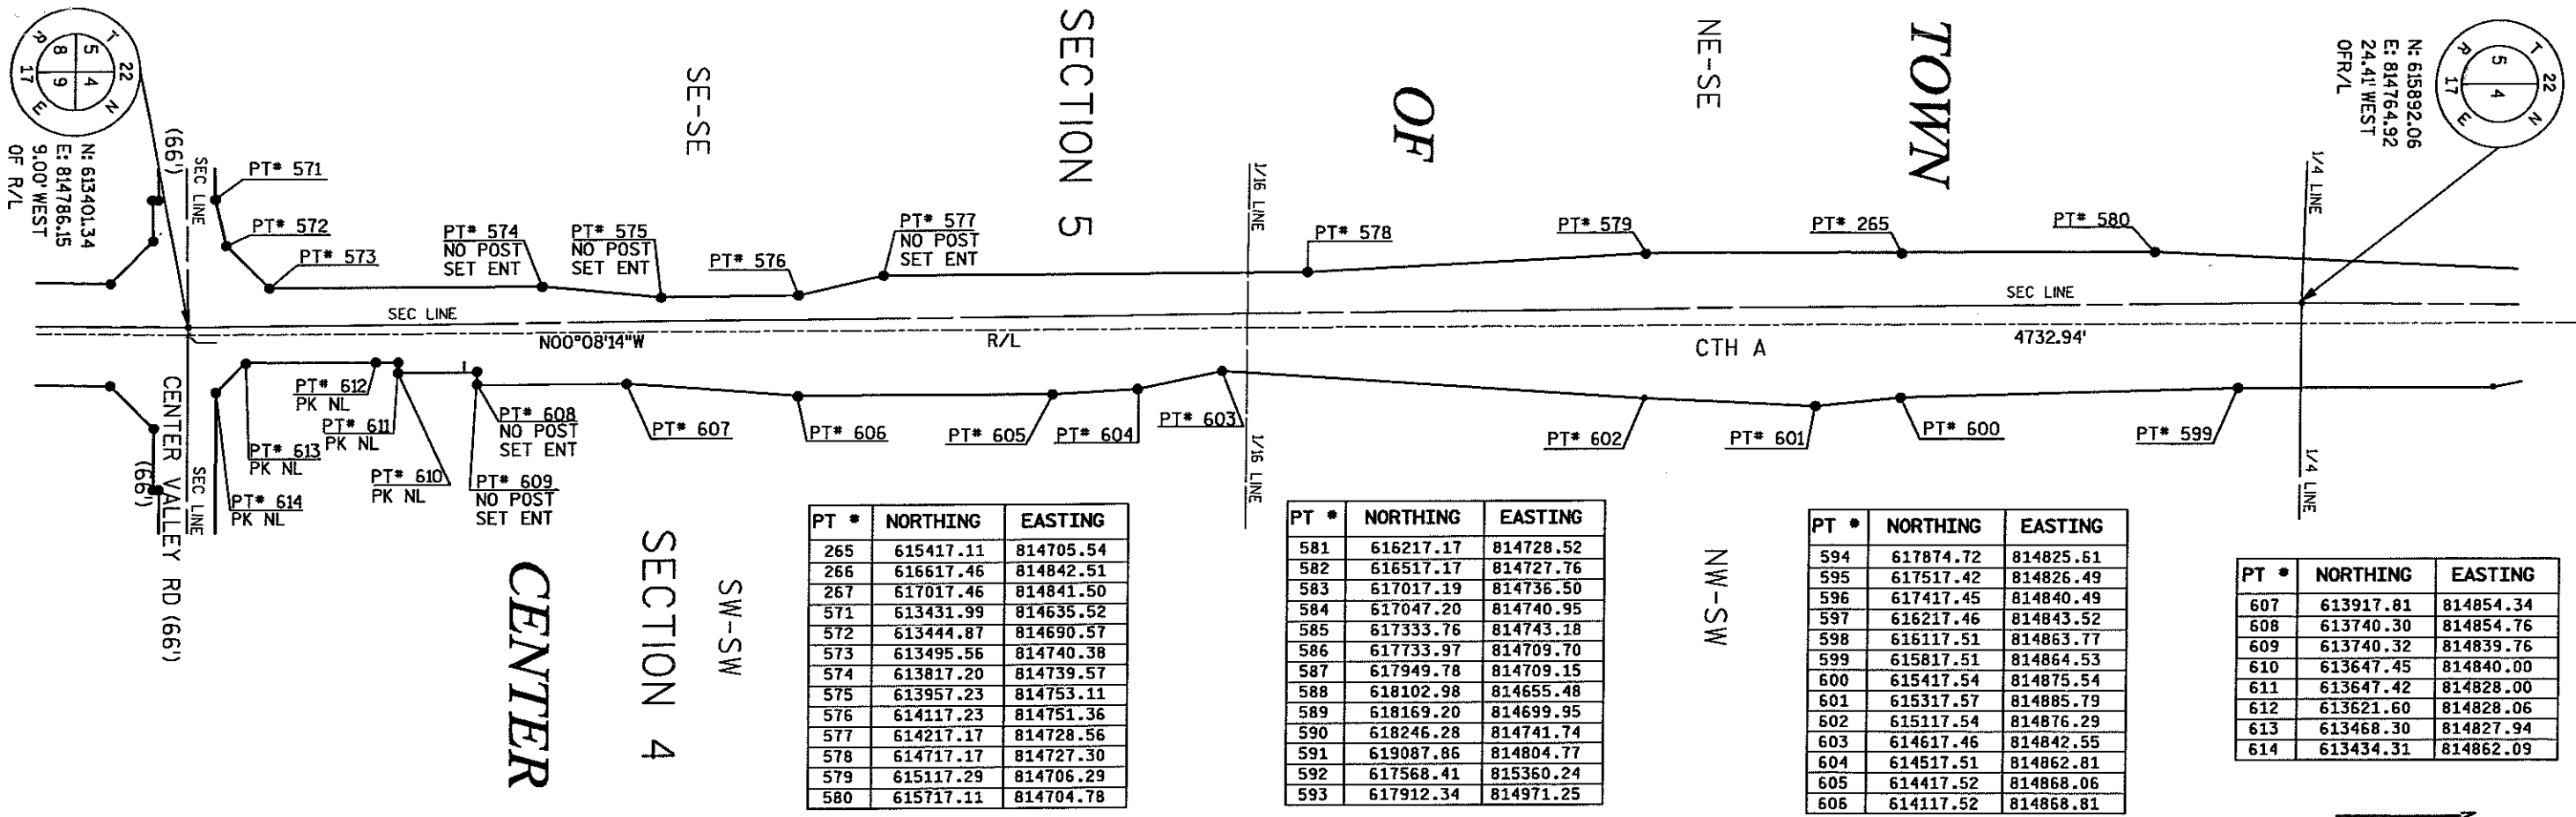

PT #	NORTHING	EASTING
265	615417.11	814705.54
266	616617.46	814842.51
267	617017.46	814841.50
571	613431.99	814635.52
572	613444.87	814690.57
573	613495.56	814740.38
574	613817.20	814739.57
575	613957.23	814753.11
576	614117.23	814751.36
577	614217.17	814728.56
578	614717.17	814727.30
579	615117.29	814706.29
580	615717.11	814704.78

PT #	NORTHING	EASTING
581	616217.17	814728.52
582	616517.17	814727.76
583	617017.19	814736.50
584	617047.20	814740.95
585	617333.76	814743.18
586	617733.97	814709.70
587	617949.78	814709.15
588	618102.98	814655.48
589	618169.20	814699.95
590	618246.28	814741.74
591	619087.86	814804.77
592	617568.41	815360.24
593	617912.34	814971.25

PT #	NORTHING	EASTING
594	617874.72	814825.61
595	617517.42	814826.49
596	617417.45	814840.49
597	616217.46	814843.52
598	616117.51	814863.77
599	615817.51	814864.53
600	615417.54	814875.54
601	615317.57	814885.79
602	615117.54	814876.29
603	614617.46	814842.55
604	614517.51	814862.81
605	614417.52	814868.06
606	614117.52	814868.81

PT #	NORTHING	EASTING
607	613917.81	814854.34
608	613740.30	814854.76
609	613740.32	814839.76
610	613647.45	814840.00
611	613647.42	814828.00
612	613621.60	814828.06
613	613468.30	814827.94
614	613434.31	814862.09

