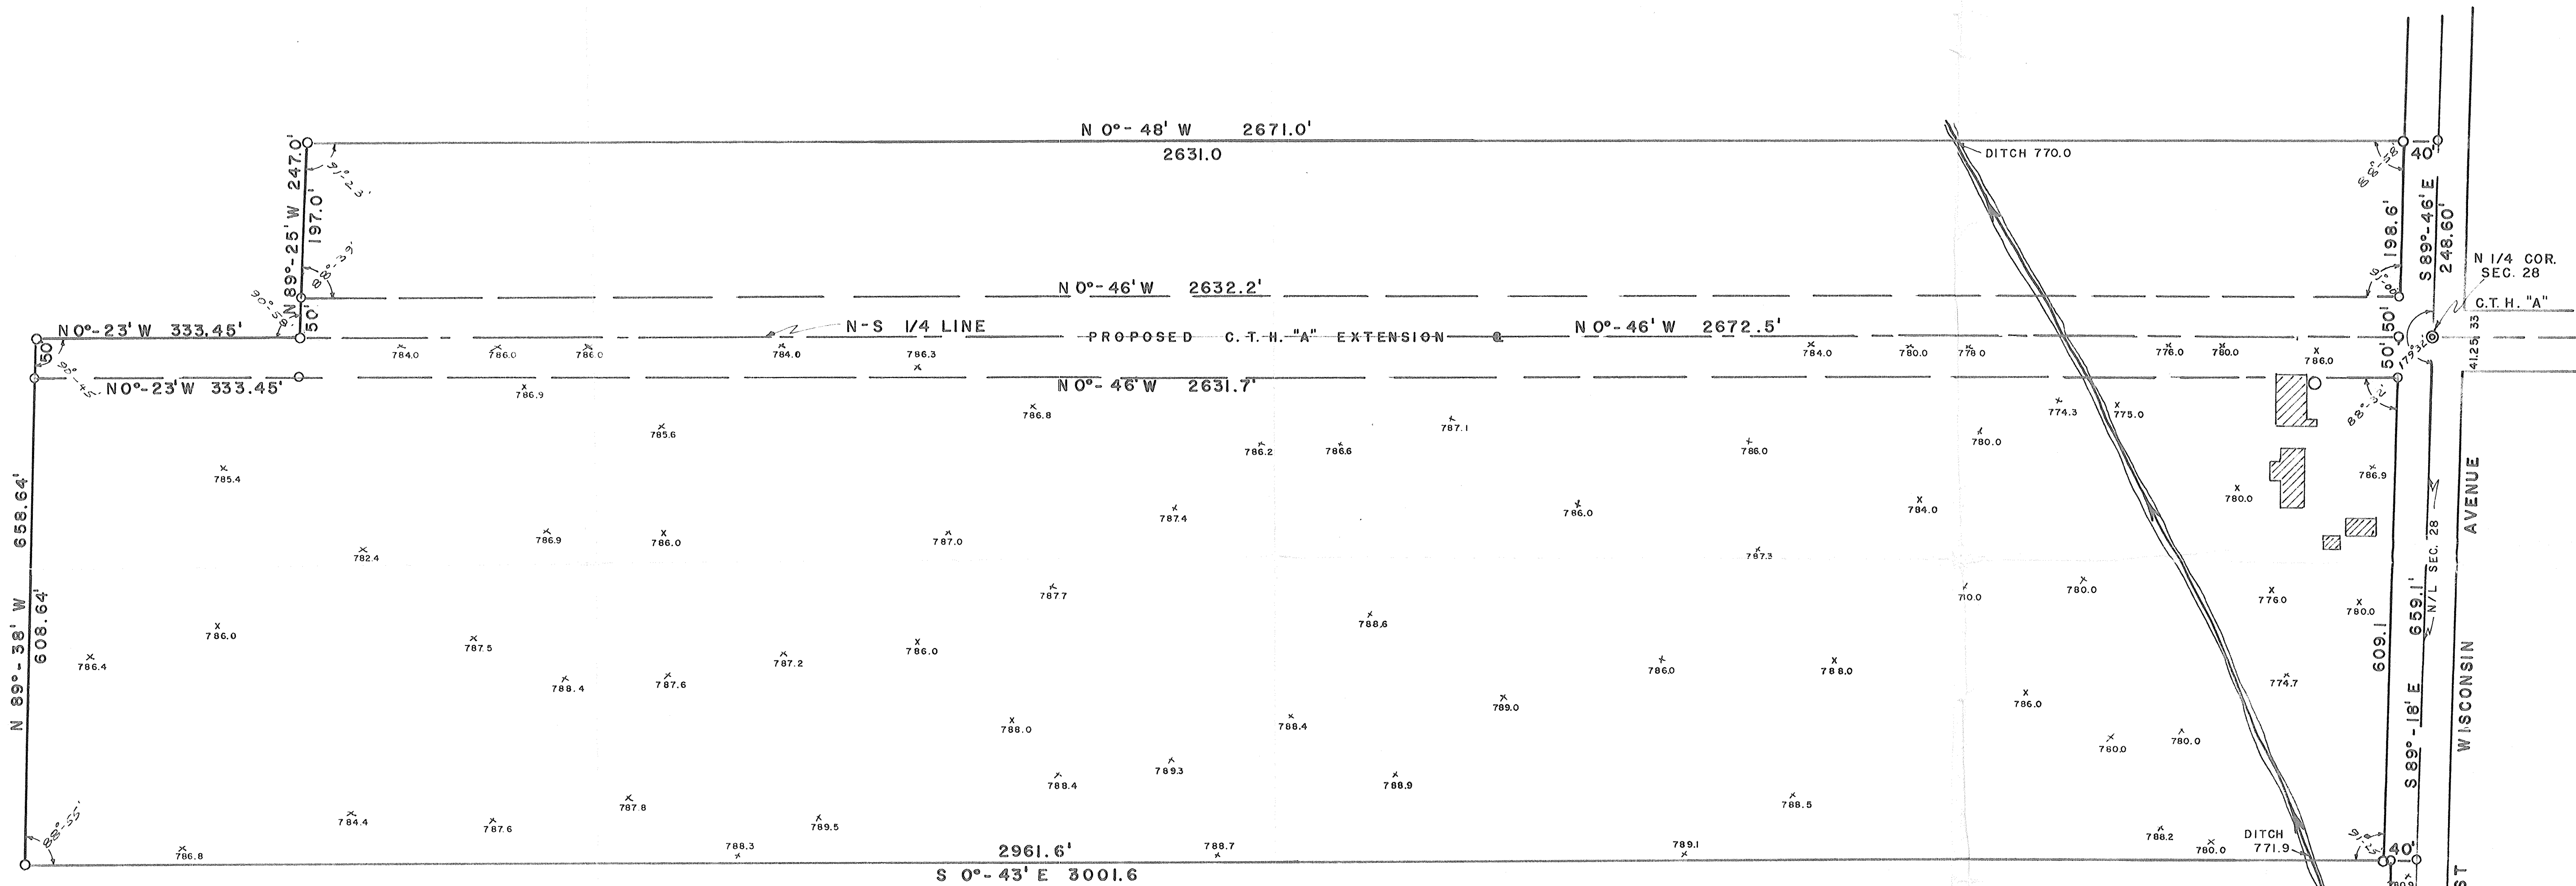


B.M. 780.20 □ ON CENTER OF CULVERT S/SIDE WISCONSIN AVE. EAST OF WILHARMS FARM

60.54 ACRES

WILHARMS FARM SURVEY

FOR THE GARVEY AGENCY
APPLETON, WISCONSIN

DESCRIBED IN VOLUME 515 OF DEEDS, PAGE 129 AS;
THE EAST 15 ACRES OF THE NORTHWEST QUARTER; THE
WEST 40 ACRES OF THE NORTHEAST QUARTER; THE
WEST ONE-QUARTER OF THE NORTH 20 ACRES OF THE
SOUTHEAST QUARTER; ALL IN SECTION 28, T21N, R17E,
TOWN OF GRAND CHUTE, OUTAGAMIE COUNTY, WISCONSIN.

SURVEYED BY C. ROBERT SCHINDLER, A REGISTERED SURVEYOR
511 E. MARQUETTE ST., APPLETON, WISCONSIN

JANUARY 1966

SCALE 1" = 100'