

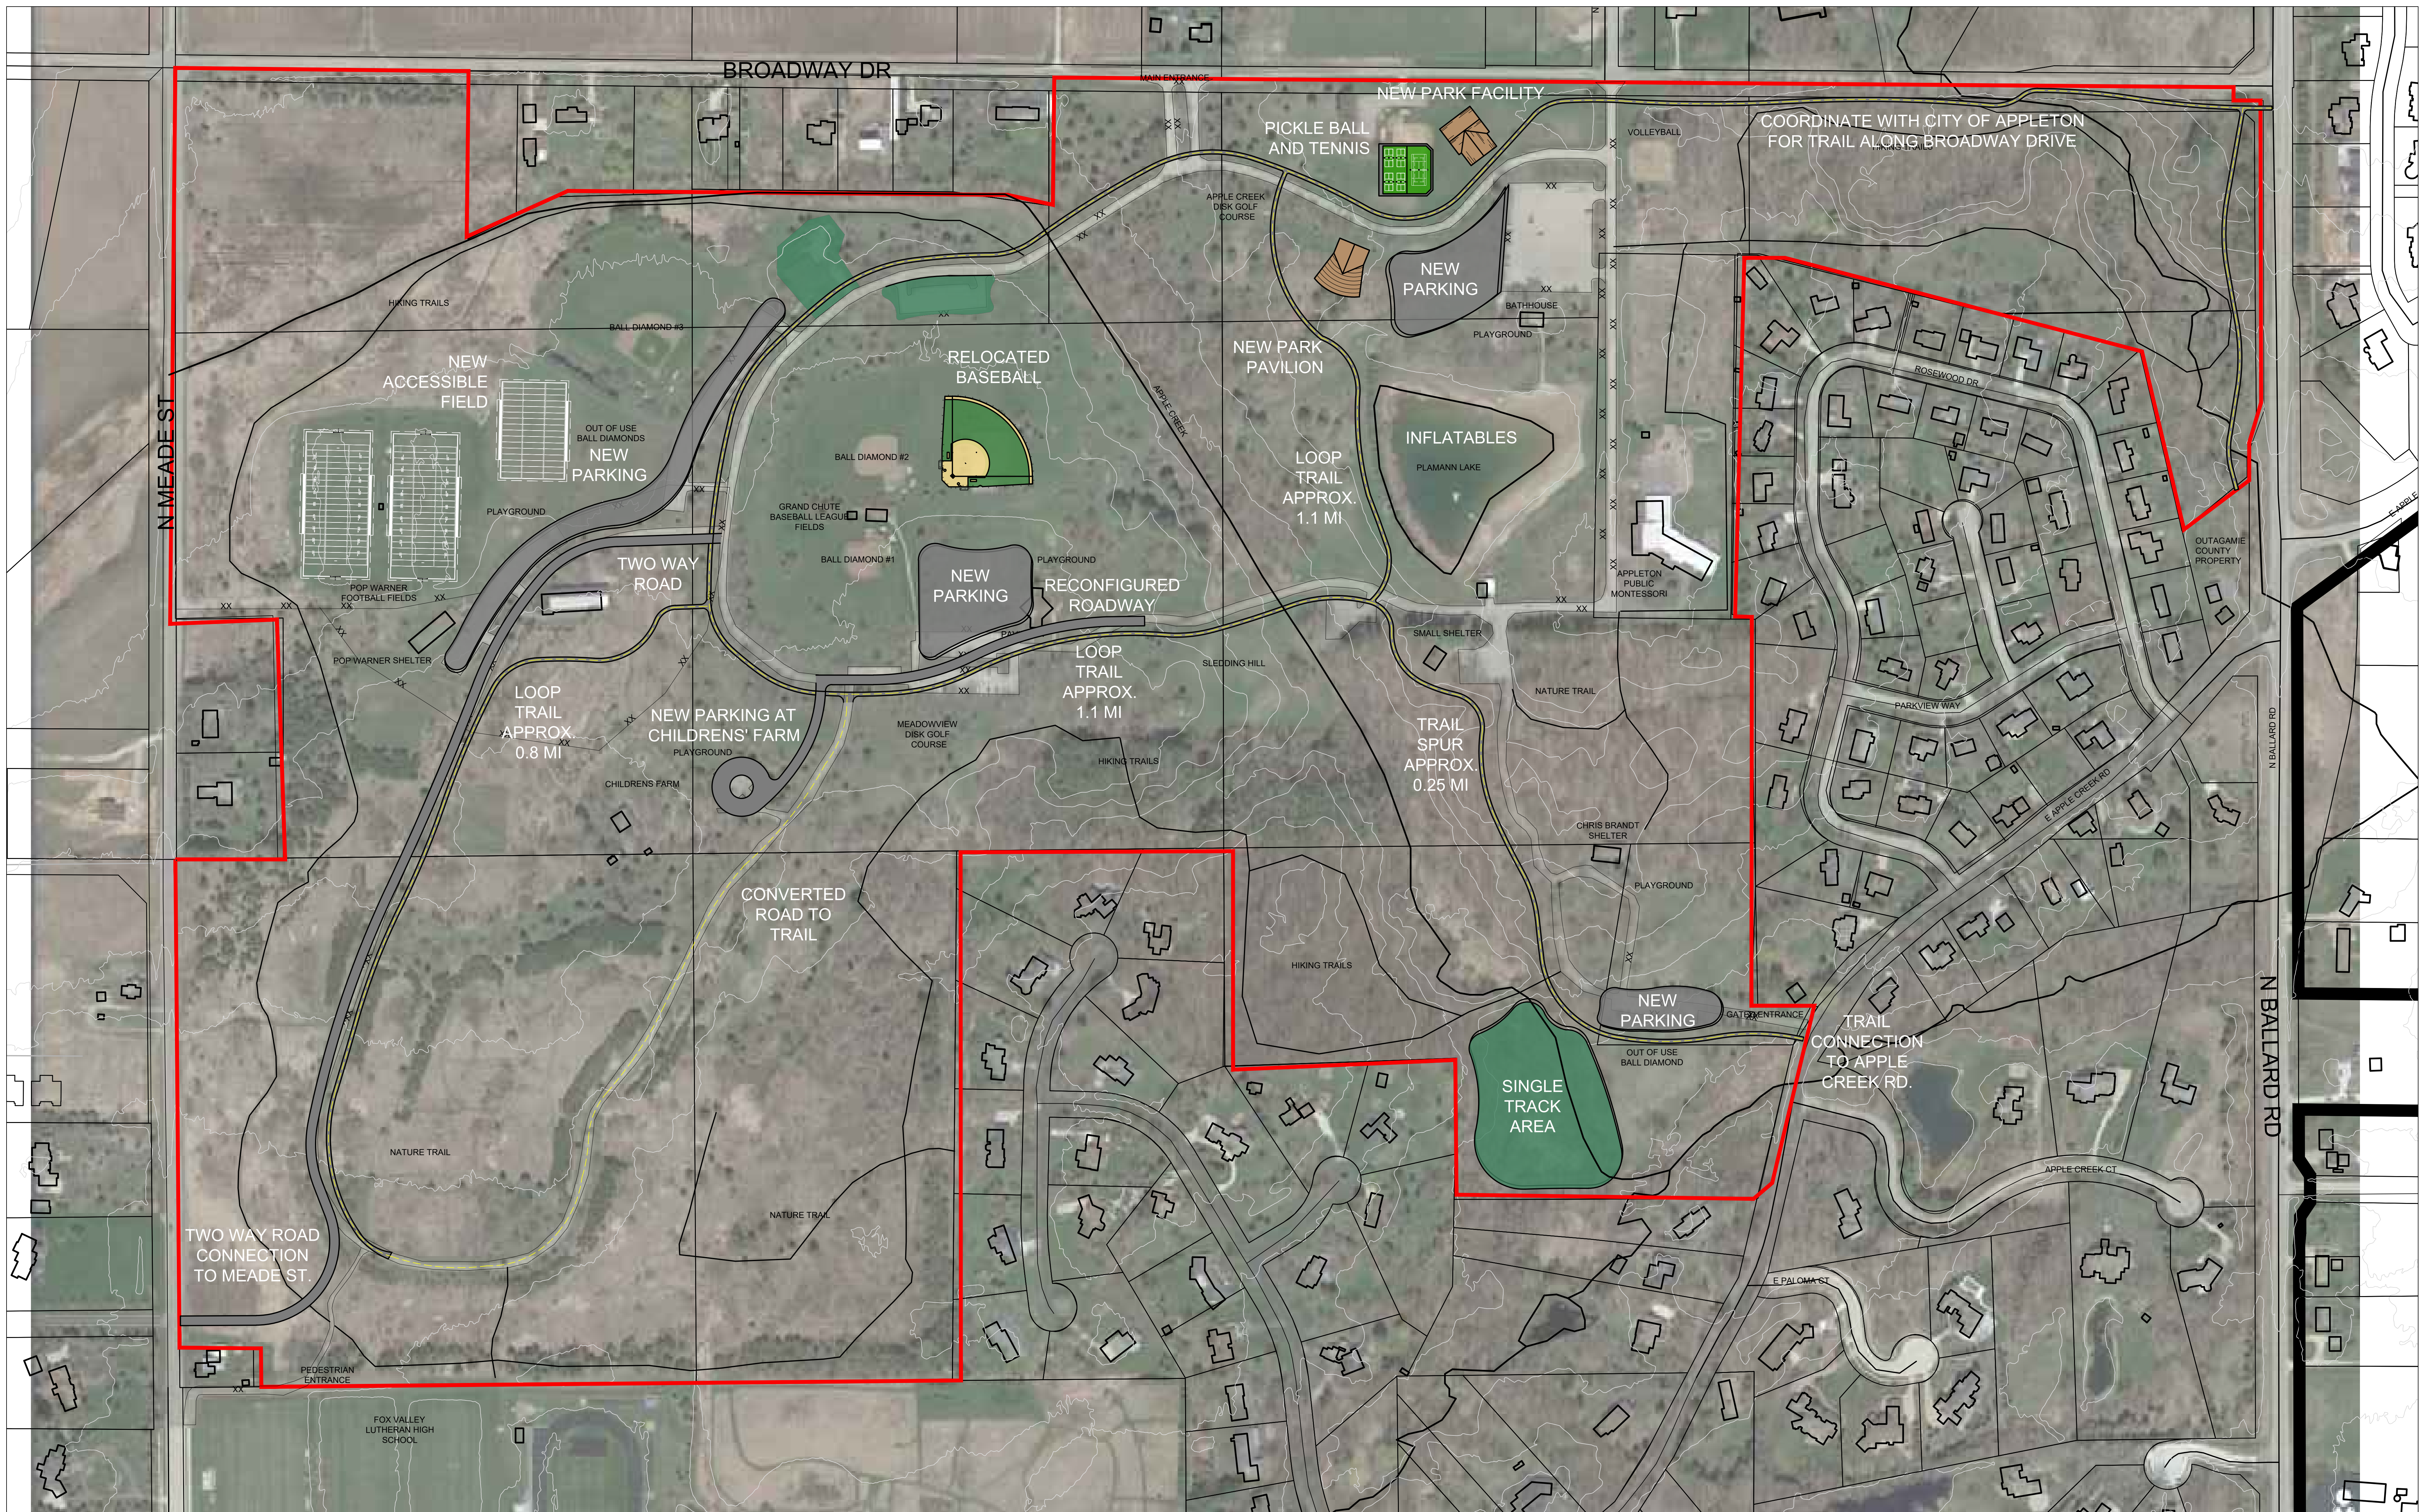


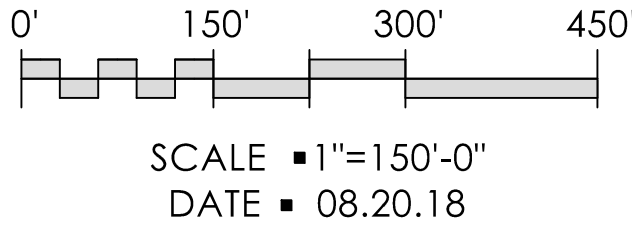

PLAMANN PARK
OUTAGAMIE COUNTY PARKS SYSTEM ■ MASTER PLAN CONCEPT 2
GRAND CHUTE ■ WISCONSIN

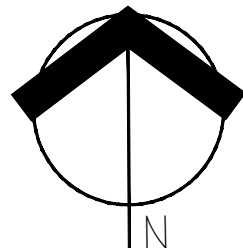

3317 BUSINESS PARK DRIVE, STEVENS POINT, WI 54481
TELEPHONE 715-341-2633, FAX 715-341-0431
EMAIL INFO@RETTLER.COM, WEBSITE WWW.RETTLER.COM