


CONVENTIONAL SYMBOLS AND ABBREVIATIONS

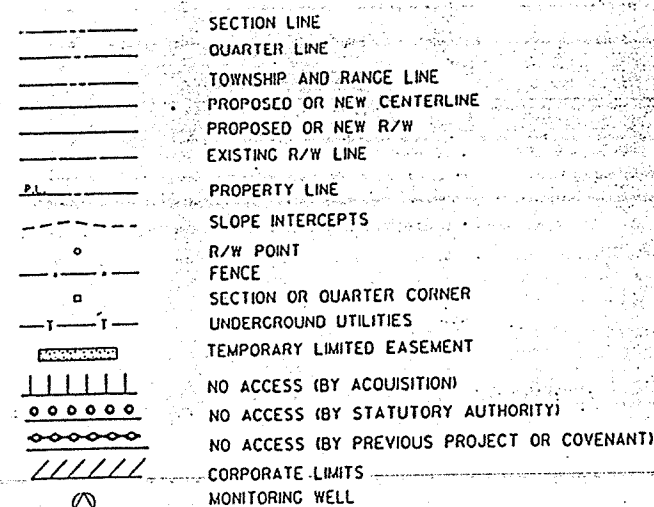


AC	ACRES	PC	POINT OF CURVATURE
Δ	CENTRAL ANGLE	P I	POINT OF INTERSECTION
COR	CORNER	PT	POINT OF TANGENCY
CTH	COUNTY TRUNK HIGHWAY	R	RADIUS
D	DEGREE OF CURVE	R/W	RIGHT OF WAY
E	EAST	SEC	SECTION
ha	HECTARE	sm	SQUARE METER
L	LENGTH OF CURVE	S	SOUTH
LC	LONG CHORD	STA	STATION
LCB	LONG CHORD BEARING	STH	STATE TRUNK HIGHWAY
m	METER	SF	SQUARE FEET
MI	MILE	T	TOWN
R	RANGE	T	TANGENT LENGTH OF CURVE
N	NORTH	TLE	TEMPORARY LIMITED EASEMENT
PLE	PERMANENT LIMITED EASEMENT	V	VOLUME
		W	WEST

R/W PROJECT NUMBER 1502-04-21	SHEET NUMBER 4.0	TOTAL SHEETS 10
FEDERAL PROJECT NUMBER		
PLAT OF RIGHT OF WAY REQUIRED FOR WISCONSIN AVENUE CTH A - BADGER AVENUE STH 96 OUTAGAMIE COUNTY		

GN

	COMPENSABLE	NON-COMPENSABLE
POWER POLE		
SIGN		
LIGHT POLE		
TELEPHONE PEDESTAL		

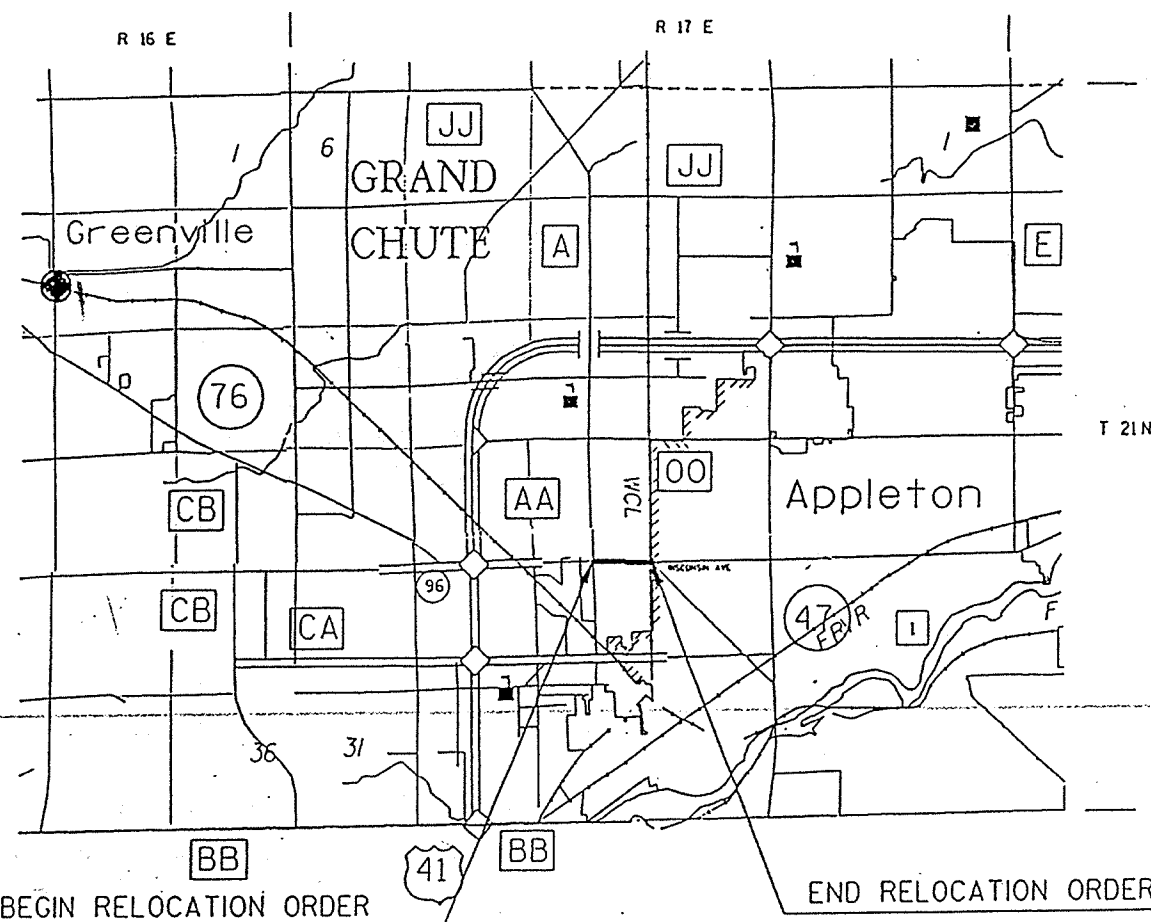

NOTES

COORDINATES AND BEARINGS ON THIS PLAT ARE ORIENTED TO THE WISCONSIN COORDINATE SYSTEM CENTRAL ZONE. ALL PLAT DISTANCES ARE GROUND LENGTHS AND ARE PROVIDED IN (METERS) METRIC AND (FEET) ENGLISH. TO CONVERT GROUND LENGTHS TO GRID LENGTHS MULTIPLY THE DISTANCES BY THE GRID FACTOR PROVIDED ON THE DETAIL SHEETS. TO CONVERT METRIC COORDINATES TO STATE PLANE (ENGLISH) COORDINATES DIVIDE METRIC COORDINATES BY 0.3048006096.

RIGHT OF WAY MONUMENTS ARE TYPE 2 AND ARE PLACED PRIOR TO OR AT THE TIME OF LAND TITLE TRANSFER.

RIGHT OF WAY BOUNDARIES ARE DEFINED WITH COURSES OF THE PERIMETER OF THE HIGHWAY LANDS REFERENCED TO THE U.S. PUBLIC LAND SURVEY OR OTHER SURVEYS OF PUBLIC RECORD. OTHER INFORMATION IS PROVIDED TO SUPPLEMENT THE BASIC PERIMETER DESCRIPTION AND SHALL NOT BE CONSTRUED TO PREVAIL OVER THE PERIMETER DESCRIPTION.

AREAS SHOWN IN THE TOTAL ACRES COLUMN MAY BE APPROXIMATE AND ARE DERIVED FROM TAX ROLLS OR OTHER AVAILABLE SOURCES AND MAY NOT INCLUDE LANDS OF THE OWNER WHICH ARE NOT CONTIGUOUS TO THE AREA TO BE ACQUIRED.

BEGIN RELOCATION ORDER

STA 2+160

Y = 50 071.273

X = 723 989.183

1101m SOUTH OF AND 64.075 m WEST
OF THE SOUTH 1/4 CORNER OF
SECTION 21 T21N, R17E,
TOWN OF GRAND CHUTE,
OUTAGAMIE COUNTY, WISCONSIN


END RELOCATION ORDER

STA 3+028.094

Y = 50 078.177

X = 724 857.195

SOUTHEAST CORNER OF
SECTION 21 T21N, R17E,
TOWN OF GRAND CHUTE,
OUTAGAMIE COUNTY, WISCONSIN

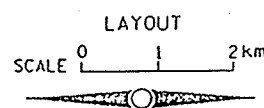

TOTAL NET LENGTH OF CENTERLINE = 0.868 km

PLAT PREPARED BY:

OMNI
ASSOCIATES

APPLICANT: WISCONSIN

WISCONSIN

CHARLES OFFERMAN

5026

LITTLE CHUTE

WI

LAND SURVEYOR

11/22/95
(Date)

Charles Offerman
(Signature)

REVISION DATE

STATE OF WISCONSIN
DEPARTMENT OF TRANSPORTATION

APPROVED FOR DISTRICT OFFICE:

DATE: 6/18/96 *James Lemaire*

BM


A-16

A-16

OUTAGAMIE


1502-04-21

ORIGINATOR: LEVELS ON - 1, 2, 3, 4, 5, 6, 7, 8, 9, 10, 11, 12, 13, 14, 15, 16, 17, 18, 19, 20, 21, 22, 23, 24, 25, 26, 27, 28, 29, 30, 31, 32, 33, 34, 35, 36, 37, 38, 39, 40, 41, 42, 43, 44, 45, 46, 47, 48, 49, 50, 51, 52, 53, 54, 55, 56, 57, 58, 59, 60, 61, 62, 63
REV. DATE: 1-7-97
PLOT NAME:
PLOT SCALE:

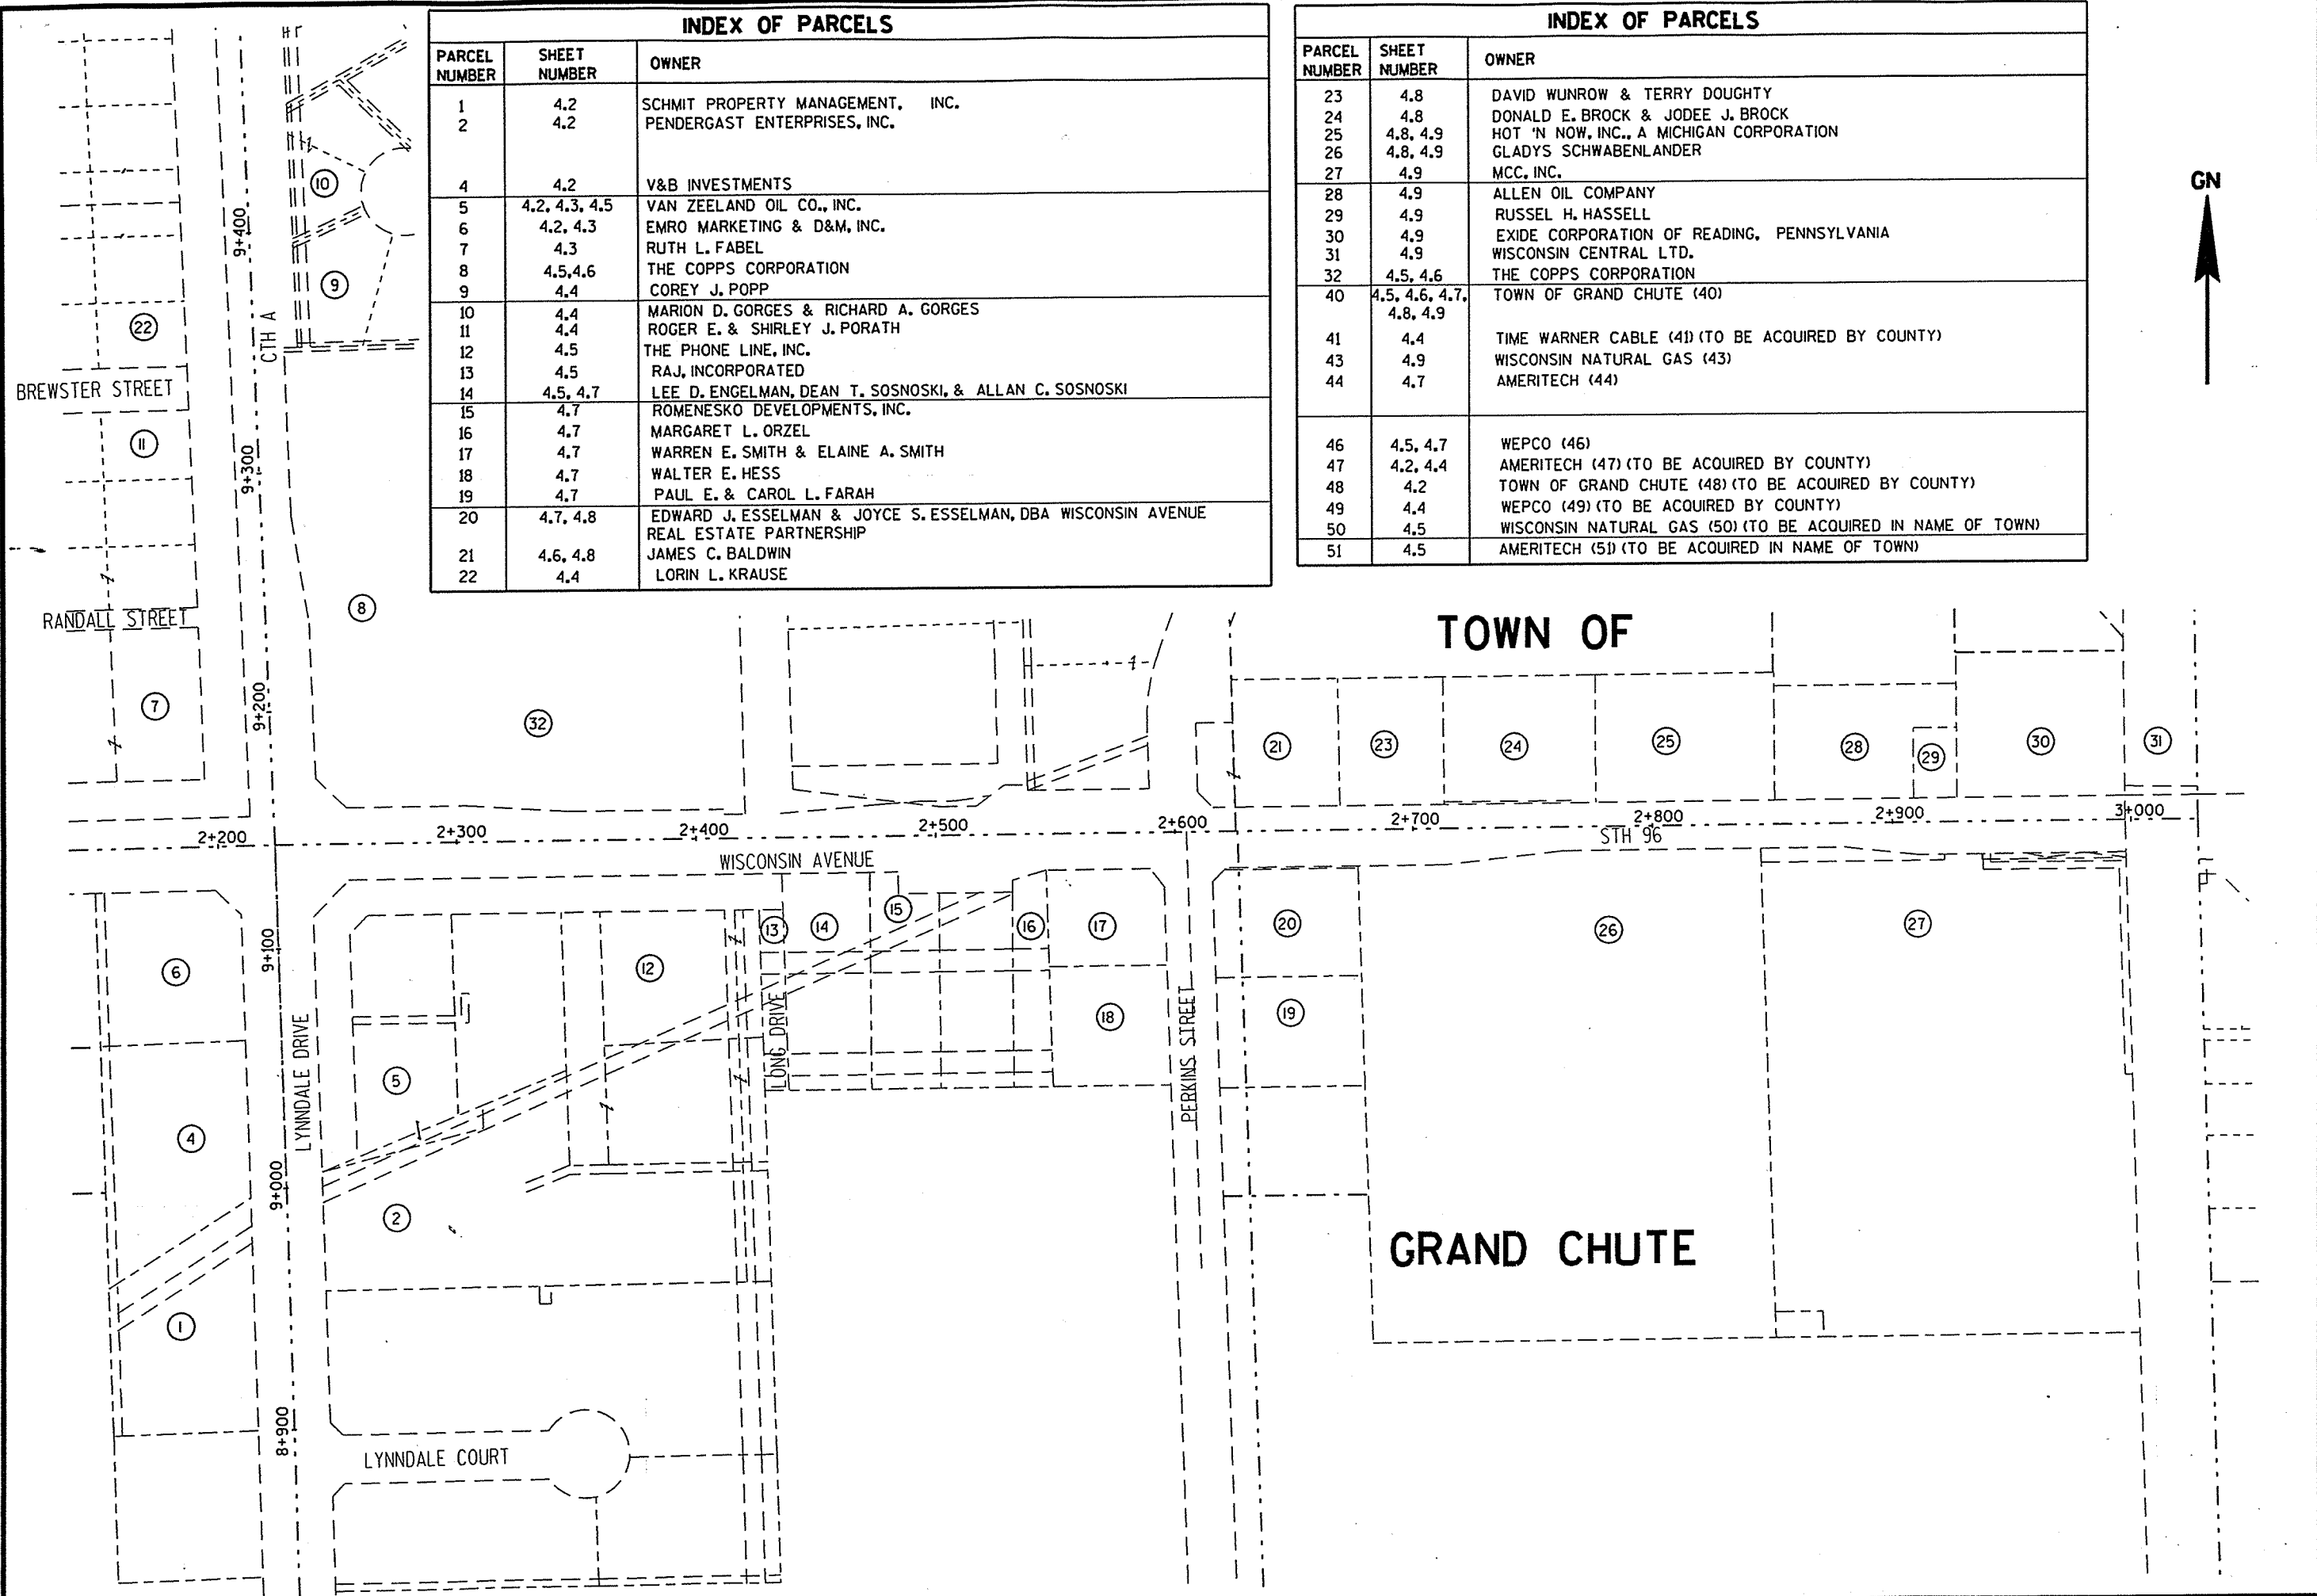

REVISION DATE	DATE	NOT TO SCALE	HWY: STH 96	FEDERAL PROJECT NO:	
	GRID FACTOR 0.999940		COUNTY: OUTAGAMIE	STATE R/W PROJECT NO: 1502-04-21	SHEET NO: 4.1

ORIGINATOR: LEVELS ON - 1, 2, 3, 4, 5, 6, 7, 8, 9, 10, 11, 12, 13, 14, 15, 16, 17, 18, 19, 20, 21, 22, 23, 24, 25, 26, 27, 28, 29, 30, 31, 32, 33, 34, 35, 36, 37, 38, 39, 40, 41, 42, 43, 44, 45, 46, 47, 48, 49, 50, 51, 52, 53, 54, 55, 56, 57, 58, 59, 60, 61, 62, 63
REV. DATE: PLOT NAME: PLOT SCALE: 1" = 100'

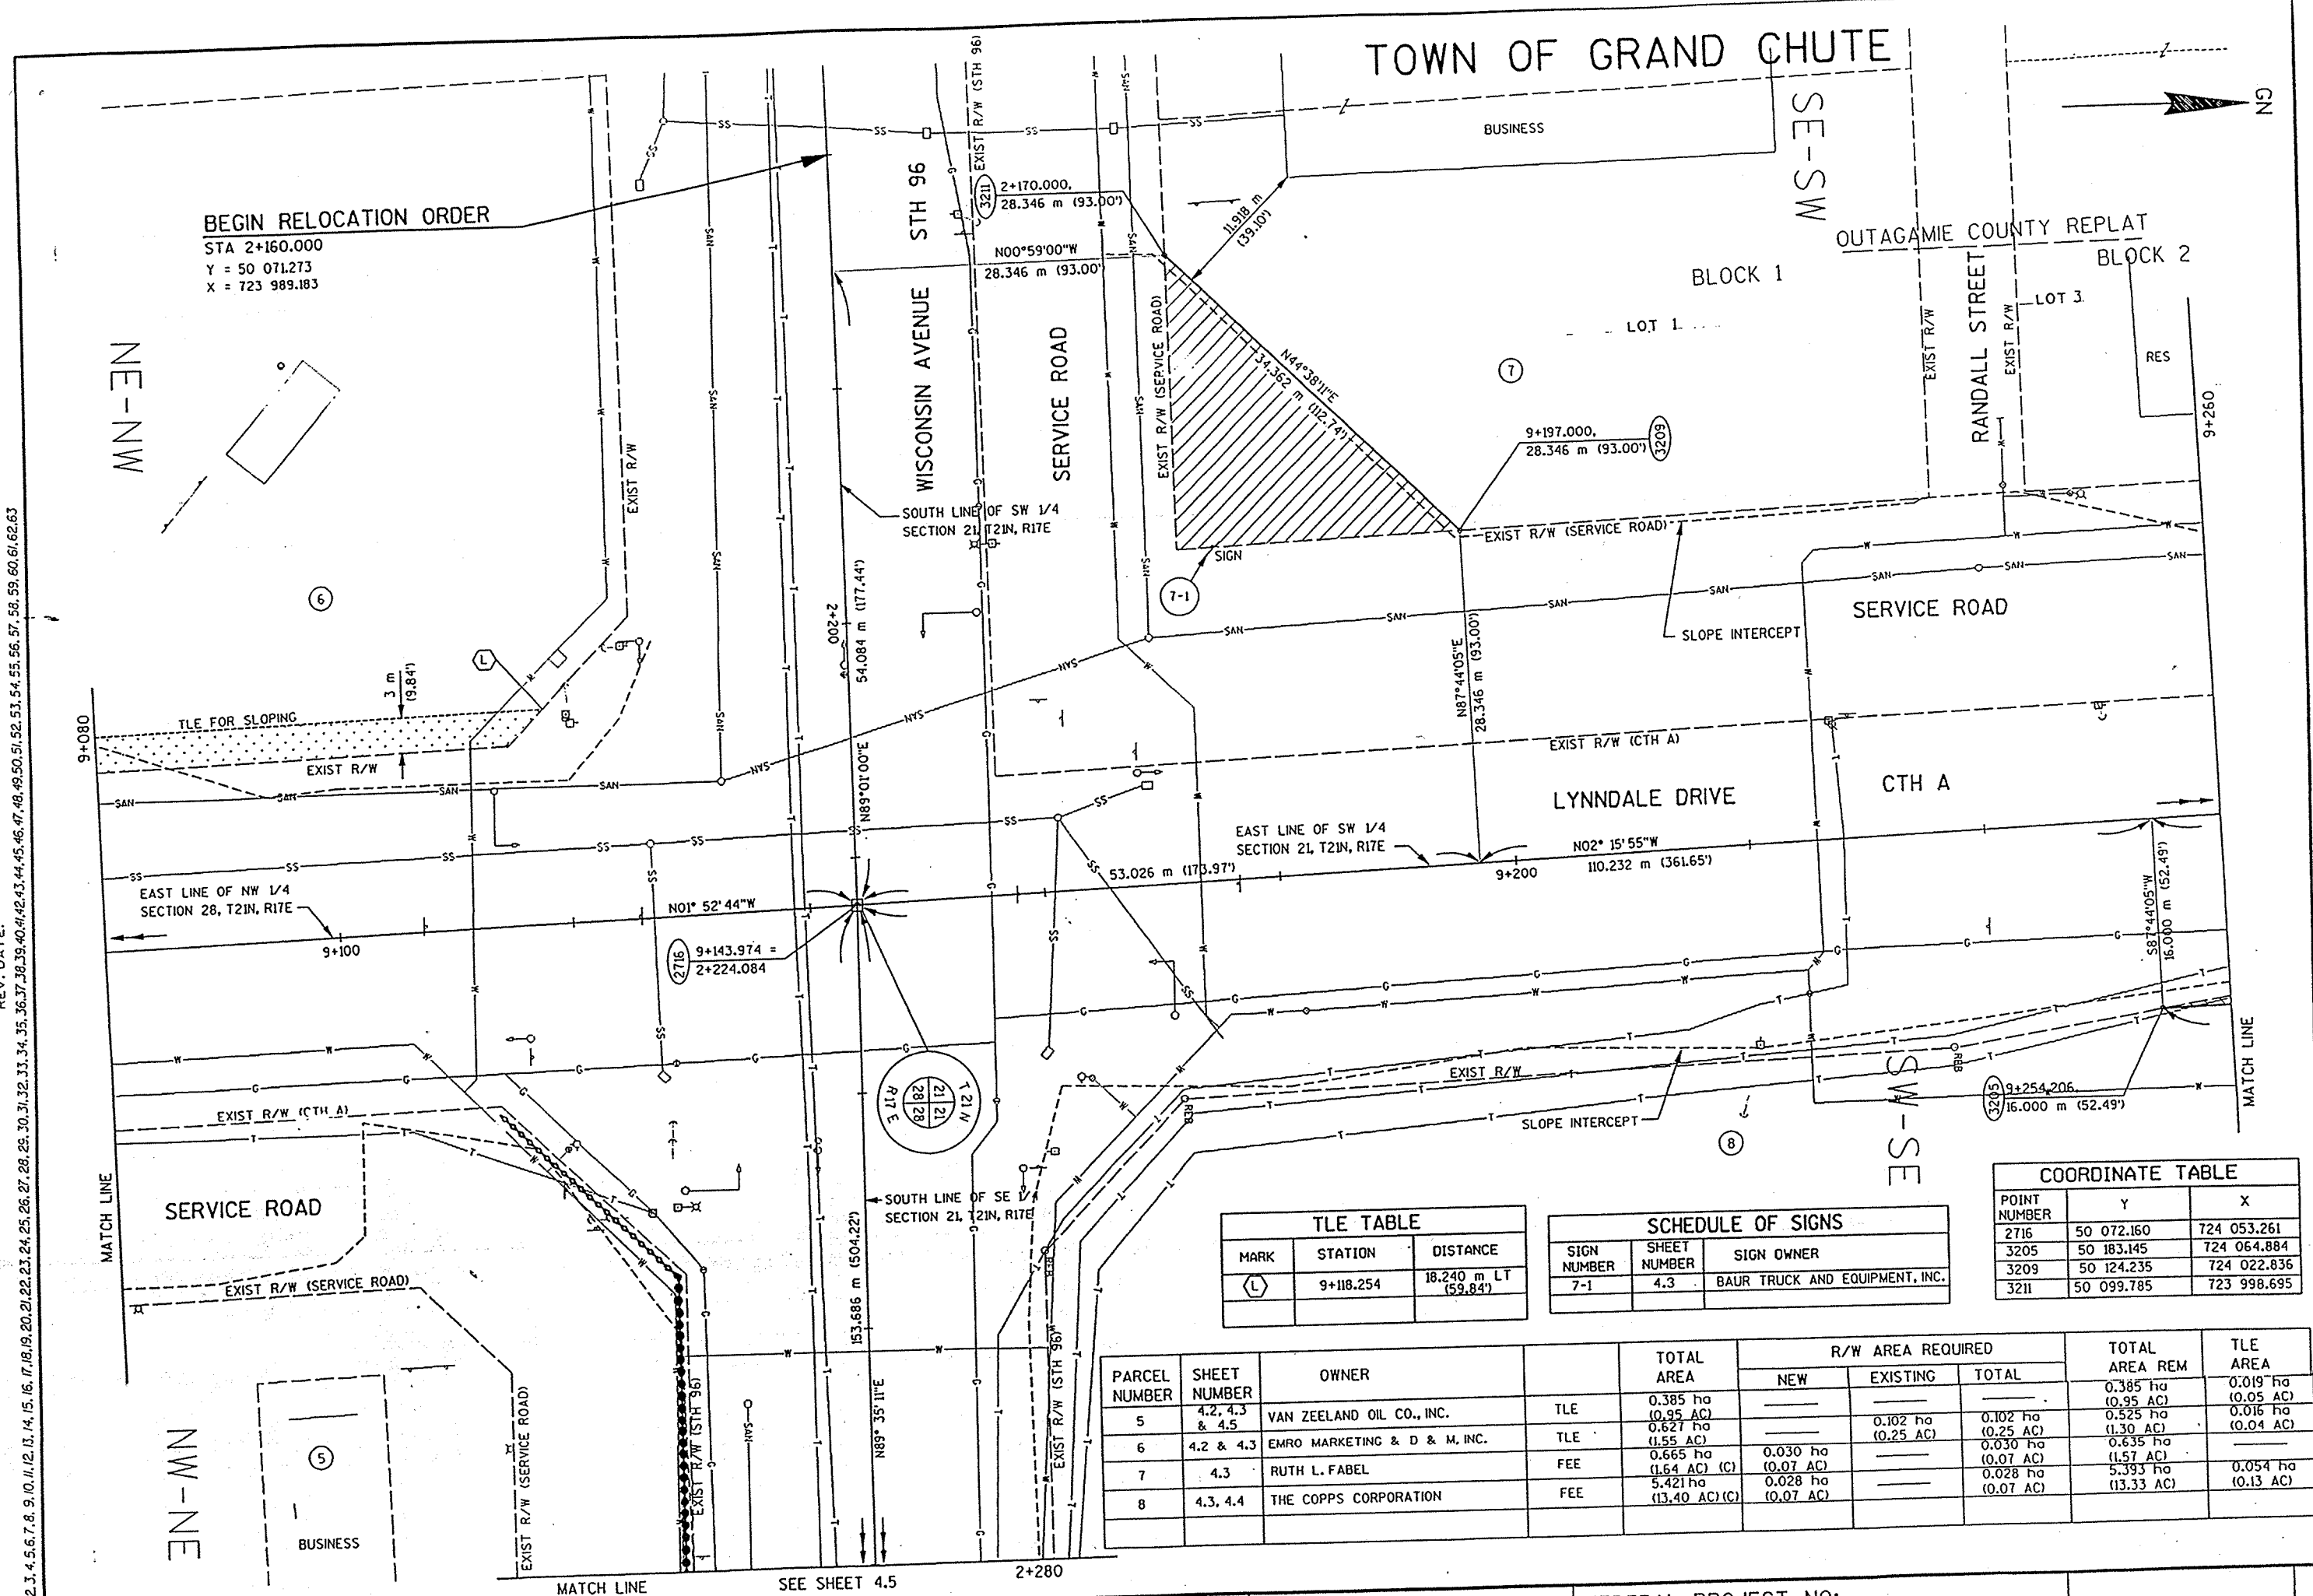

TLE TABLE		
MARK	STATION	DISTANCE
(L)	9+118.254	18.240 m LT (59.84')

SCHEDULE OF SIGNS		
SIGN NUMBER	SHEET NUMBER	SIGN OWNER
7-1	4.3	BAUR TRUCK AND EQUIPMENT, INC.

COORDINATE TABLE		
POINT NUMBER	Y	X
2716	50 072.160	724 053.261
3205	50 183.145	724 064.884
3209	50 124.235	724 022.836
3211	50 099.785	723 998.695


PARCEL NUMBER	SHEET NUMBER	OWNER		TOTAL AREA	R/W AREA REQUIRED			TOTAL AREA REM	TLE AREA
					NEW	EXISTING	TOTAL		
5	4.2, 4.3 & 4.5	VAN ZEELAND OIL CO., INC.	TLE	0.385 ha (0.95 AC)				0.385 ha (0.95 AC)	0.019 ha (0.05 AC)
6	4.2 & 4.3	EMRO MARKETING & D & M, INC.	TLE	0.627 ha (1.55 AC)		0.102 ha (0.25 AC)	0.102 ha (0.25 AC)	0.525 ha (1.30 AC)	0.016 ha (0.04 AC)
7	4.3	RUTH L. FABEL	FEE	0.665 ha (1.64 AC) (C)	0.030 ha (0.07 AC)		0.030 ha (0.07 AC)	0.635 ha (1.57 AC)	
8	4.3, 4.4	THE COPPS CORPORATION	FEE	5.421 ha (13.40 AC) (C)	0.028 ha (0.07 AC)		0.028 ha (0.07 AC)	5.393 ha (13.33 AC)	0.054 ha (0.13 AC)

REVISION DATE	DATE 6-18-96	HWY: STH 96	FEDERAL PROJECT NO:	SHEET NO: 4.3
GRID FACTOR 0.999940		COUNTY: OUTAGAMIE	STATE R/W PROJECT NO: 1502-04-21	

FILE NAME: E0980A/ SHEETS/ PLAT / RWP04.DGN
TECH/ENGR: DPP/PTP
PLOT DATE: 05/08/96

WISDOT: MSHT70

PLOT SCALE: 1" = 100' (1:120)
 PLOT NAME: 1-7-97
 REV. DATE: 1-7-97
 ORIGINATOR: 1, 2, 3, 4, 5, 6, 7, 8, 9, 10, 11, 12, 13, 14, 15, 16, 17, 18, 19, 20, 21, 22, 23, 24, 25, 26, 27, 28, 29, 30, 31, 32, 33, 34, 35, 36, 37, 38, 39, 40, 41, 42, 43, 44, 45, 46, 47, 48, 49, 50, 51, 52, 53, 54, 55, 56, 57, 58, 59, 60, 61, 62, 63
 FILE NAME: F09R04 / SHEETS / PLAT / RWP05.DGN

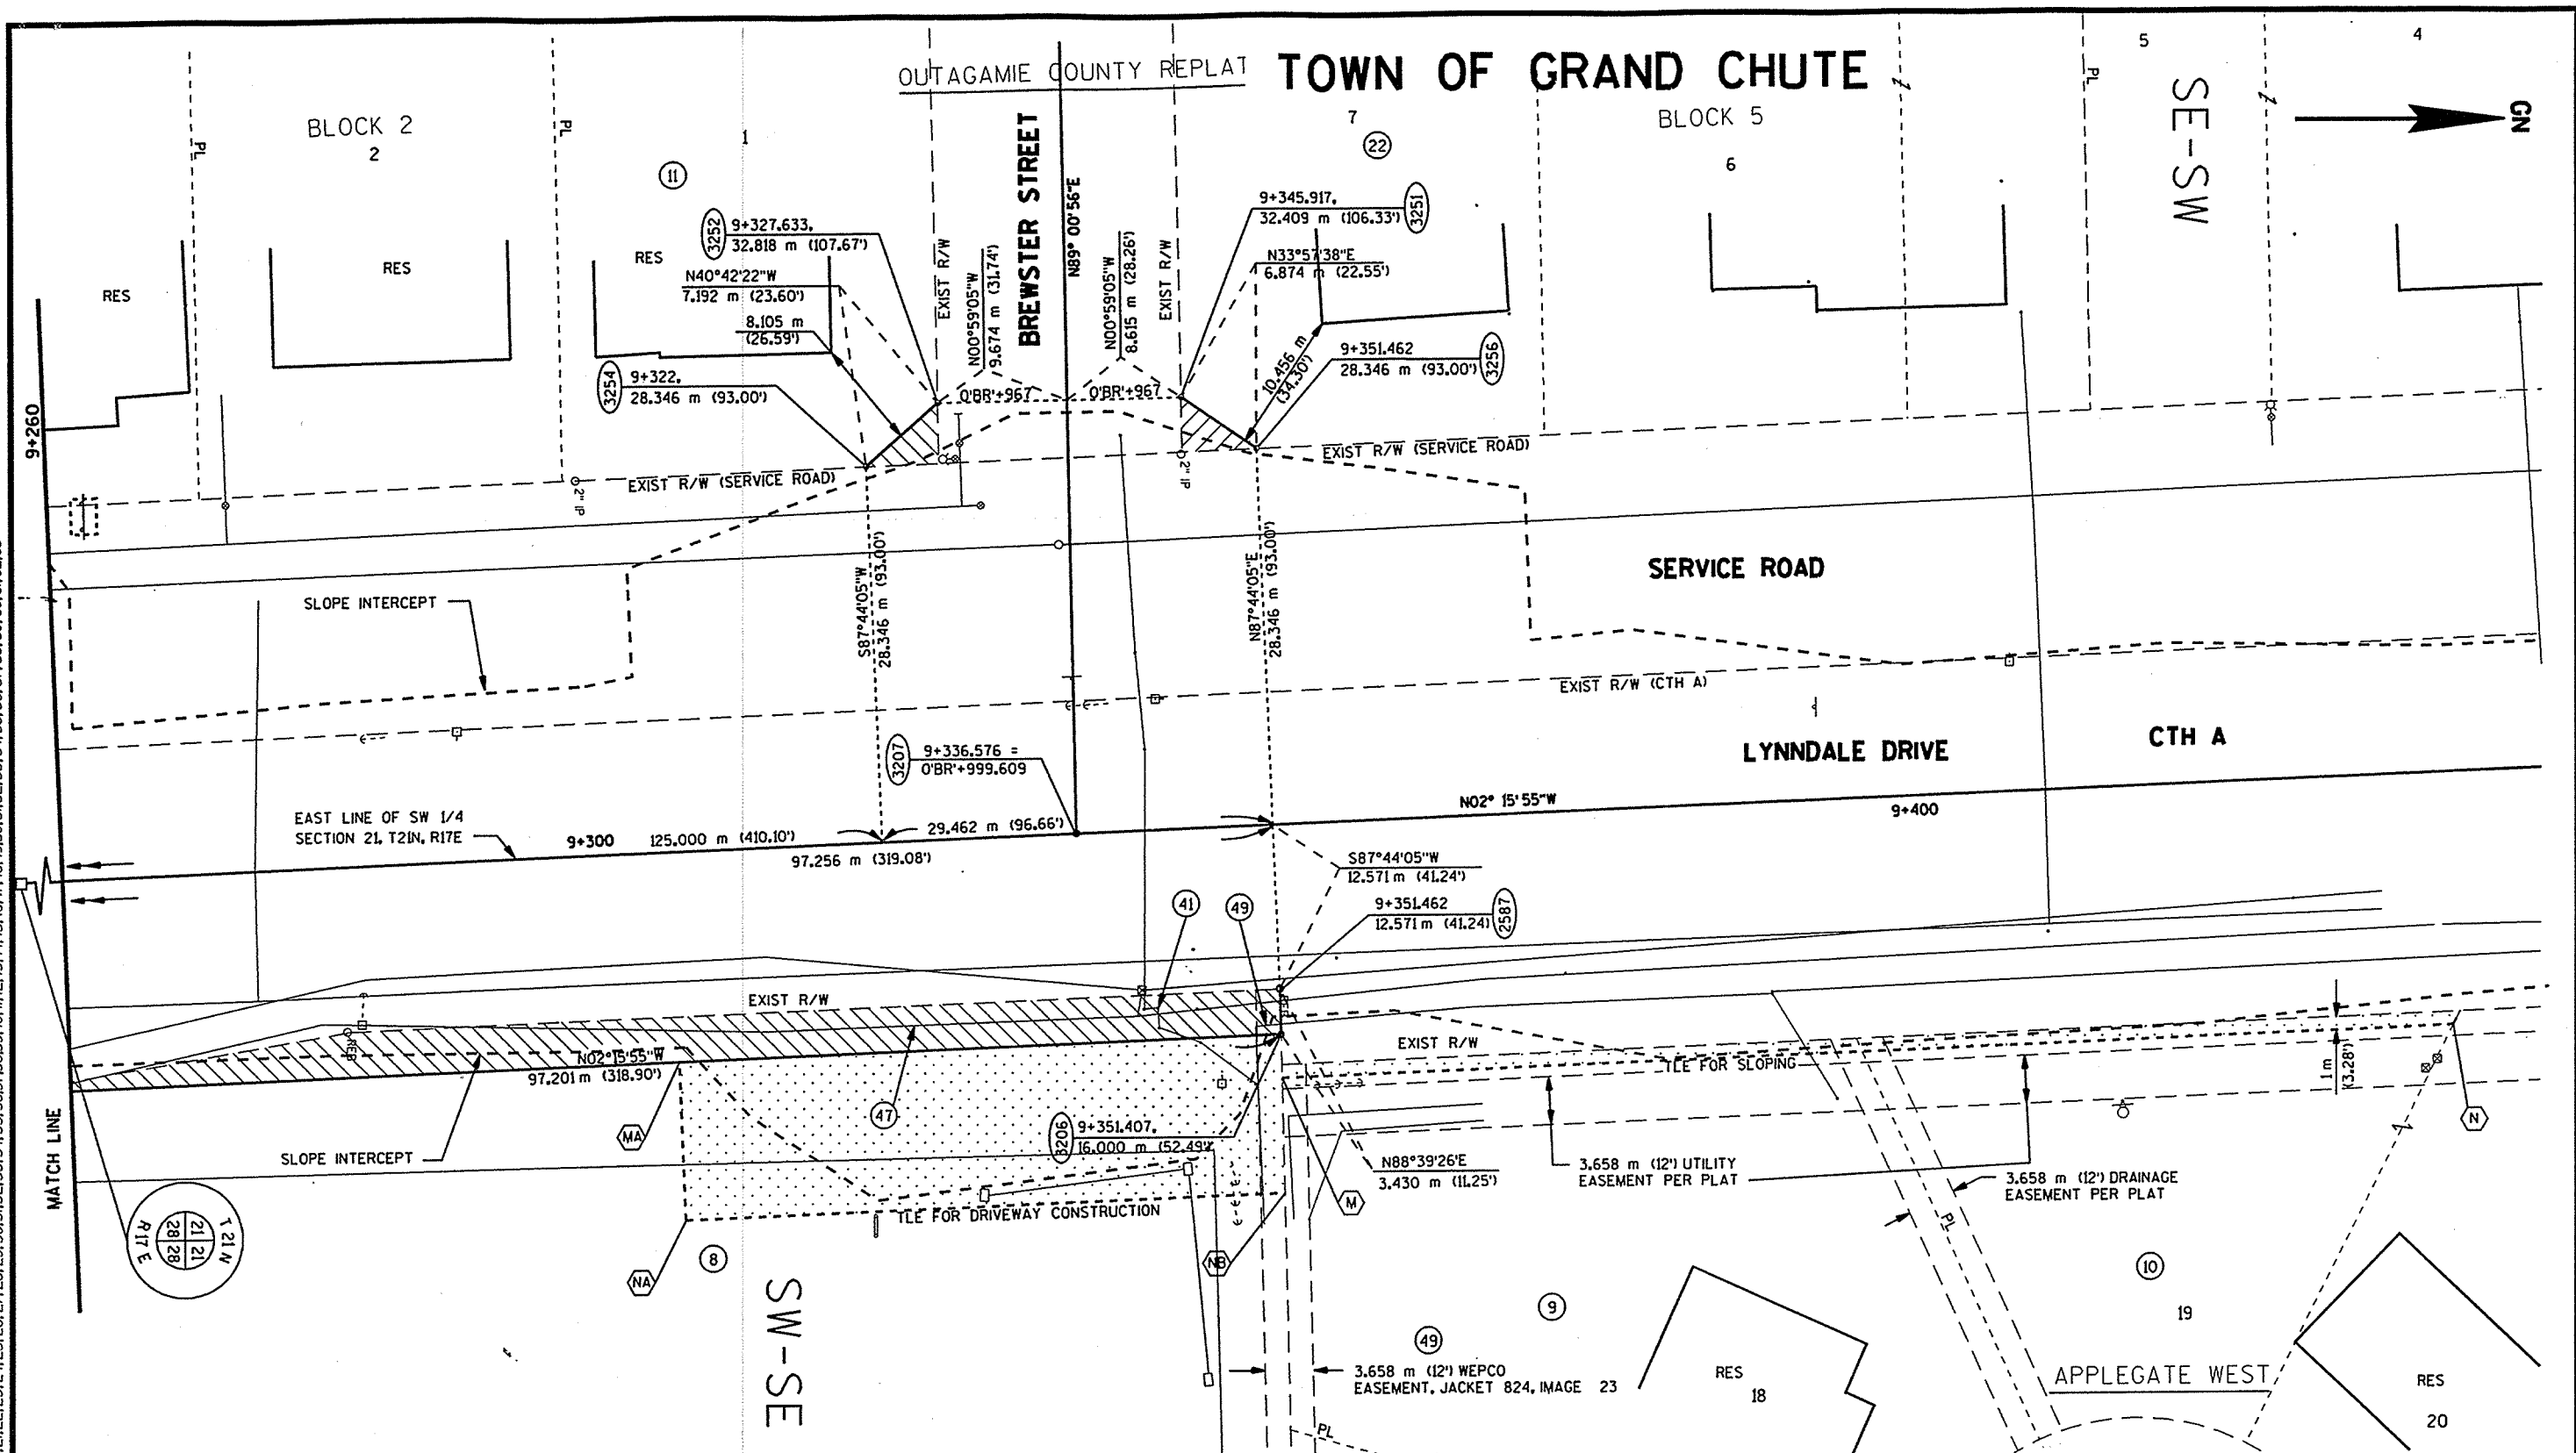


TLE TABLE		
MARK	STATION	DISTANCE
(M)	9+351.354	19,290 m RT (63.29')
(MA)	9+306.000	16,000 m RT (52.49')
(N)	9+439.929	19,290 m RT (63.29')
(NA)	9+306.000	28,000 m RT (91.86')
(NB)	9+351.212	28,000 m RT (91.86')

COORDINATE TABLE		
POINT NUMBER	Y	X
3206	50 280.264	724 061.043
3207	50 264.813	724 045.642
3251	50 272.866	724 012.892
3252	50 254.581	724 013.206
3254	50 249.129	724 017.896
3256	50 278.567	724 016.731
2587	50 280.184	724 057.614

PARCEL NUMBER	SHEET NUMBER	OWNER	INTEREST REQUIRED	TOTAL AREA	R/W AREA REQUIRED			TOTAL AREA REM	TLE AREA
					NEW	EXISTING	TOTAL		
8	4.3, 4.4	THE COPPS CORPORATION	FEE	5,421 ha (13.40 AC) (C)	0,028 ha (0.07 AC)	—	0,028 ha (0.07 AC)	5,393 ha (13.33 AC)	0,054 ha (0.13 AC)
9	4.4	COREY J. POPP	TLE	0,177 ha (0.44 AC) (C)	—	—	—	0,177 ha (0.44 AC)	0,004 ha (0.01 AC)
10	4.4	MARION D. GORGES & RICHARD A. GORGES	TLE	0,198 ha (0.49 AC) (C)	—	—	—	0,198 ha (0.49 AC)	0,005 ha (0.01 AC)
11	4.4	ROGER E. PORATH & SHIRLEY J. PORATH	FEE & TLE	1,007.53 sm (10,845.00 SF)	12,369 sm (133.14 SF)	—	12,369 sm (133.14 SF)	995.161 sm (10,711.86 SF)	—
22	4.4	LORIN L. KRAUSE	FEE & TLE	1,007.53 sm (10,845.00 SF)	11,449 sm (123.24 SF)	—	11,449 sm (123.24 SF)	996.081 sm (10,721.76 SF)	—
41	4.4	TIME WARNER CABLE (41) (TO BE ACQUIRED BY CO.)	RELEASE OF RIGHTS	—	—	—	—	—	—
47	4.4	AMERITECH (47) (TO BE ACQUIRED BY CO.)	RELEASE OF RIGHTS	—	—	—	—	—	—
49	4.4	WEPCO (49) (TO BE ACQUIRED BY CO.)	RELEASE OF RIGHTS	—	—	—	—	—	—

REVISION DATE	DATE	0 10 20	HWY: STH 96	FEDERAL PROJECT NO:		
	GRID FACTOR 0.999940		COUNTY: OUTAGAMIE	STATE R/W PROJECT NO: 1502-04-21	SHEET NO: 4.4	M

REV. DATE: PLOT SCALE: PLOT NAME: ORIGINATOR: LEVELS ON - 1, 2, 3, 4, 5, 6, 7, 8, 9, 10, 11, 12, 13, 14, 15, 16, 17, 18, 19, 20, 21, 22, 23, 24, 25, 26, 27, 28, 29, 30, 31, 32, 33, 34, 35, 36, 37, 38, 39, 40, 41, 42, 43, 44, 45, 46, 47, 48, 49, 50, 51, 52, 53, 54, 55, 56, 57, 58, 59, 60, 61, 62, 63

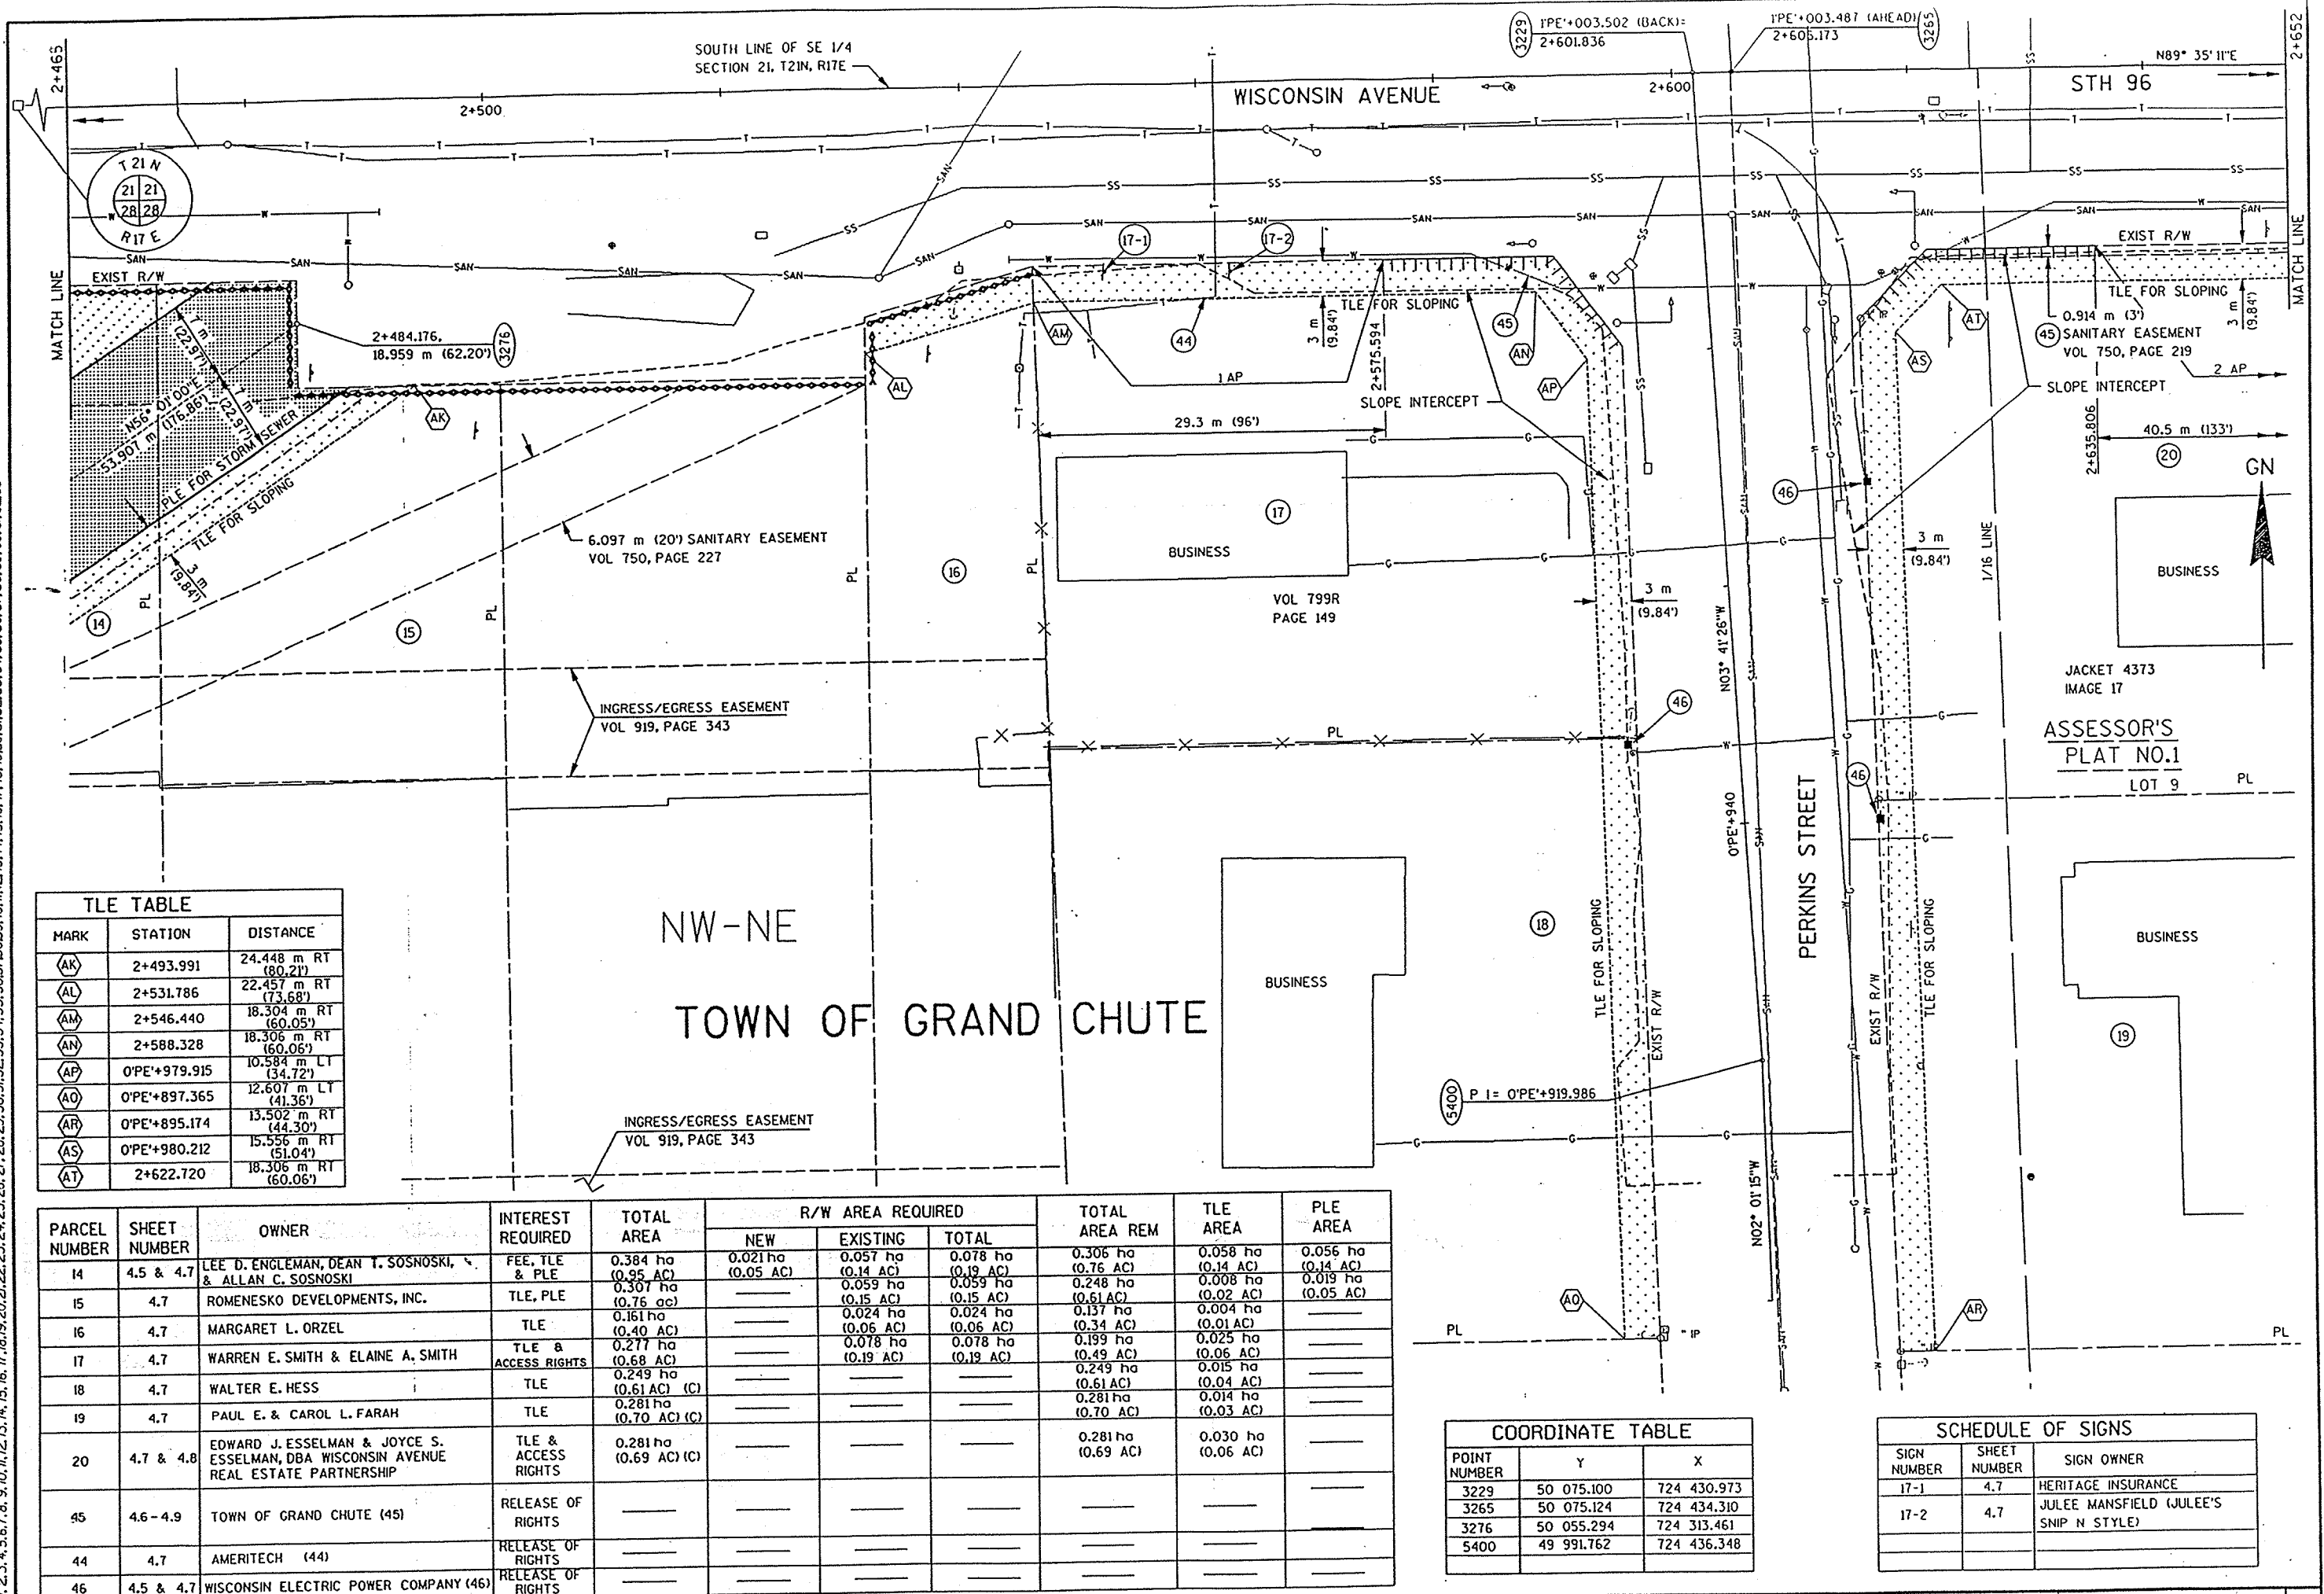

TLE TABLE		
MARK	STATION	DISTANCE
AK	2+493.991	24.448 m RT (80.21')
AL	2+531.786	22.457 m RT (73.68')
AM	2+546.440	18.304 m RT (60.05')
AN	2+588.328	18.306 m RT (60.06')
AP	0+PE+979.915	10.584 m LT (34.72')
AO	0+PE+897.365	12.607 m LT (41.36')
AR	0+PE+895.174	13.502 m RT (44.30')
AS	0+PE+980.212	15.556 m RT (51.04')
AT	2+622.720	18.306 m RT (60.06')

PARCEL NUMBER	SHEET NUMBER	OWNER	INTEREST REQUIRED	TOTAL AREA	R/W AREA REQUIRED			TOTAL AREA REM	TLE AREA	PLE AREA
					NEW	EXISTING	TOTAL			
14	4.5 & 4.7	LEE D. ENGLEMAN, DEAN T. SOSNOSKI, & ALLAN C. SOSNOSKI	FEE, TLE & PLE	0.384 ha (0.95 AC)	0.021 ha (0.05 AC)	0.057 ha (0.14 AC)	0.078 ha (0.19 AC)	0.306 ha (0.76 AC)	0.058 ha (0.14 AC)	0.056 ha (0.14 AC)
15	4.7	ROMENESKO DEVELOPMENTS, INC.	TLE, PLE	0.307 ha (0.76 ac)	---	0.059 ha (0.15 AC)	0.059 ha (0.15 AC)	0.248 ha (0.61 AC)	0.008 ha (0.02 AC)	0.019 ha (0.05 AC)
16	4.7	MARGARET L. ORZEL	TLE	0.161 ha (0.40 AC)	---	0.024 ha (0.06 AC)	0.024 ha (0.06 AC)	0.137 ha (0.34 AC)	0.004 ha (0.01 AC)	---
17	4.7	WARREN E. SMITH & ELAINE A. SMITH	TLE & ACCESS RIGHTS	0.277 ha (0.68 AC)	---	0.078 ha (0.19 AC)	0.078 ha (0.19 AC)	0.199 ha (0.49 AC)	0.025 ha (0.06 AC)	---
18	4.7	WALTER E. HESS	TLE	0.249 ha (0.61 AC) (C)	---	---	---	0.249 ha (0.61 AC)	0.015 ha (0.04 AC)	---
19	4.7	PAUL E. & CAROL L. FARAH	TLE	0.281 ha (0.70 AC) (C)	---	---	---	0.281 ha (0.70 AC)	0.014 ha (0.03 AC)	---
20	4.7 & 4.8	EDWARD J. ESSELMAN & JOYCE S. ESSELMAN, DBA WISCONSIN AVENUE REAL ESTATE PARTNERSHIP	TLE & ACCESS RIGHTS	0.281 ha (0.69 AC) (C)	---	---	---	0.281 ha (0.69 AC)	0.030 ha (0.06 AC)	---
45	4.6-4.9	TOWN OF GRAND CHUTE (45)	RELEASE OF RIGHTS	---	---	---	---	---	---	---
44	4.7	AMERITECH (44)	RELEASE OF RIGHTS	---	---	---	---	---	---	---
46	4.5 & 4.7	WISCONSIN ELECTRIC POWER COMPANY (46)	RELEASE OF RIGHTS	---	---	---	---	---	---	---

COORDINATE TABLE		
POINT NUMBER	Y	X
3229	50 075.100	724 430.973
3265	50 075.124	724 434.310
3276	50 055.294	724 313.461
5400	49 991.762	724 436.348

SCHEDULE OF SIGNS		
SIGN NUMBER	SHEET NUMBER	SIGN OWNER
17-1	4.7	HERITAGE INSURANCE
17-2	4.7	JULEE MANSFIELD (JULEE'S SNIP N STYLE)

PLOT SCALE:

REV. DATE:


ORIGINATOR:

FILE NAME: E0980A/ SHEETS/ PLAT / RWP07.DGN
TECH/ENGR: DPP/PTR
PLOT DATE: 05/08/96

PARCEL NUMBER	SHEET NUMBER	OWNER	INTEREST REQUIRED	TOTAL AREA	R/W AREA REQUIRED			TOTAL AREA REM	TLE AREA
					NEW	EXISTING	TOTAL		
32	4.5, 4.6	THE COPPS CORPORATION	FEE & TLE	5.421 ha (13.40 AC) (C)	0.003 ha (0.01 AC)	—	0.003 ha (0.01 AC)	5.418 ha (13.39 AC)	0.043 ha (0.11 AC)
21	4.6 & 4.8	JAMES C. BALDWIN	FEE & TLE ACCESS RIGHT	0.350 ha (0.86 AC)	0.022 ha (0.05 AC)	0.061 ha (0.15 AC)	0.083 ha (0.20 AC)	0.267 ha (0.66 AC)	0.025 ha (0.06 AC)
45	4.6-4.9	TOWN OF GRAND CHUTE (45)	RELEASE OF RIGHTS	—	—	—	—	—	—

COORDINATE TABLE		
POINT NUMBER	Y	X
3229	50 075.100	724 430.973
3230	50 120.901	724 442.366
3231	50 087.709	724 449.308
3263	50 092.688	724 443.099
3265	50 075.124	724 434.310


TLE TABLE		
MARK	STATION	DISTANCE
(AA)	2+478.797	15.037 m LT (49.33')
(AB)	2+479.190	18.011 m LT (59.09')
(AC)	2+501.678	15.039 m LT (49.34')
(AD)	2+516.056	15.039 m LT (49.34')
(AE)	2+527.695	23.573 m LT (77.34')
(AF)	2+538.535	23.574 m LT (77.34')
(AG)	1+PE+049.742	13.139 m RT (43.11')
(AH)	2+617.059	19.139 m LT (62.79')
(AJ)	2+624.891	13.995 m LT (45.92')

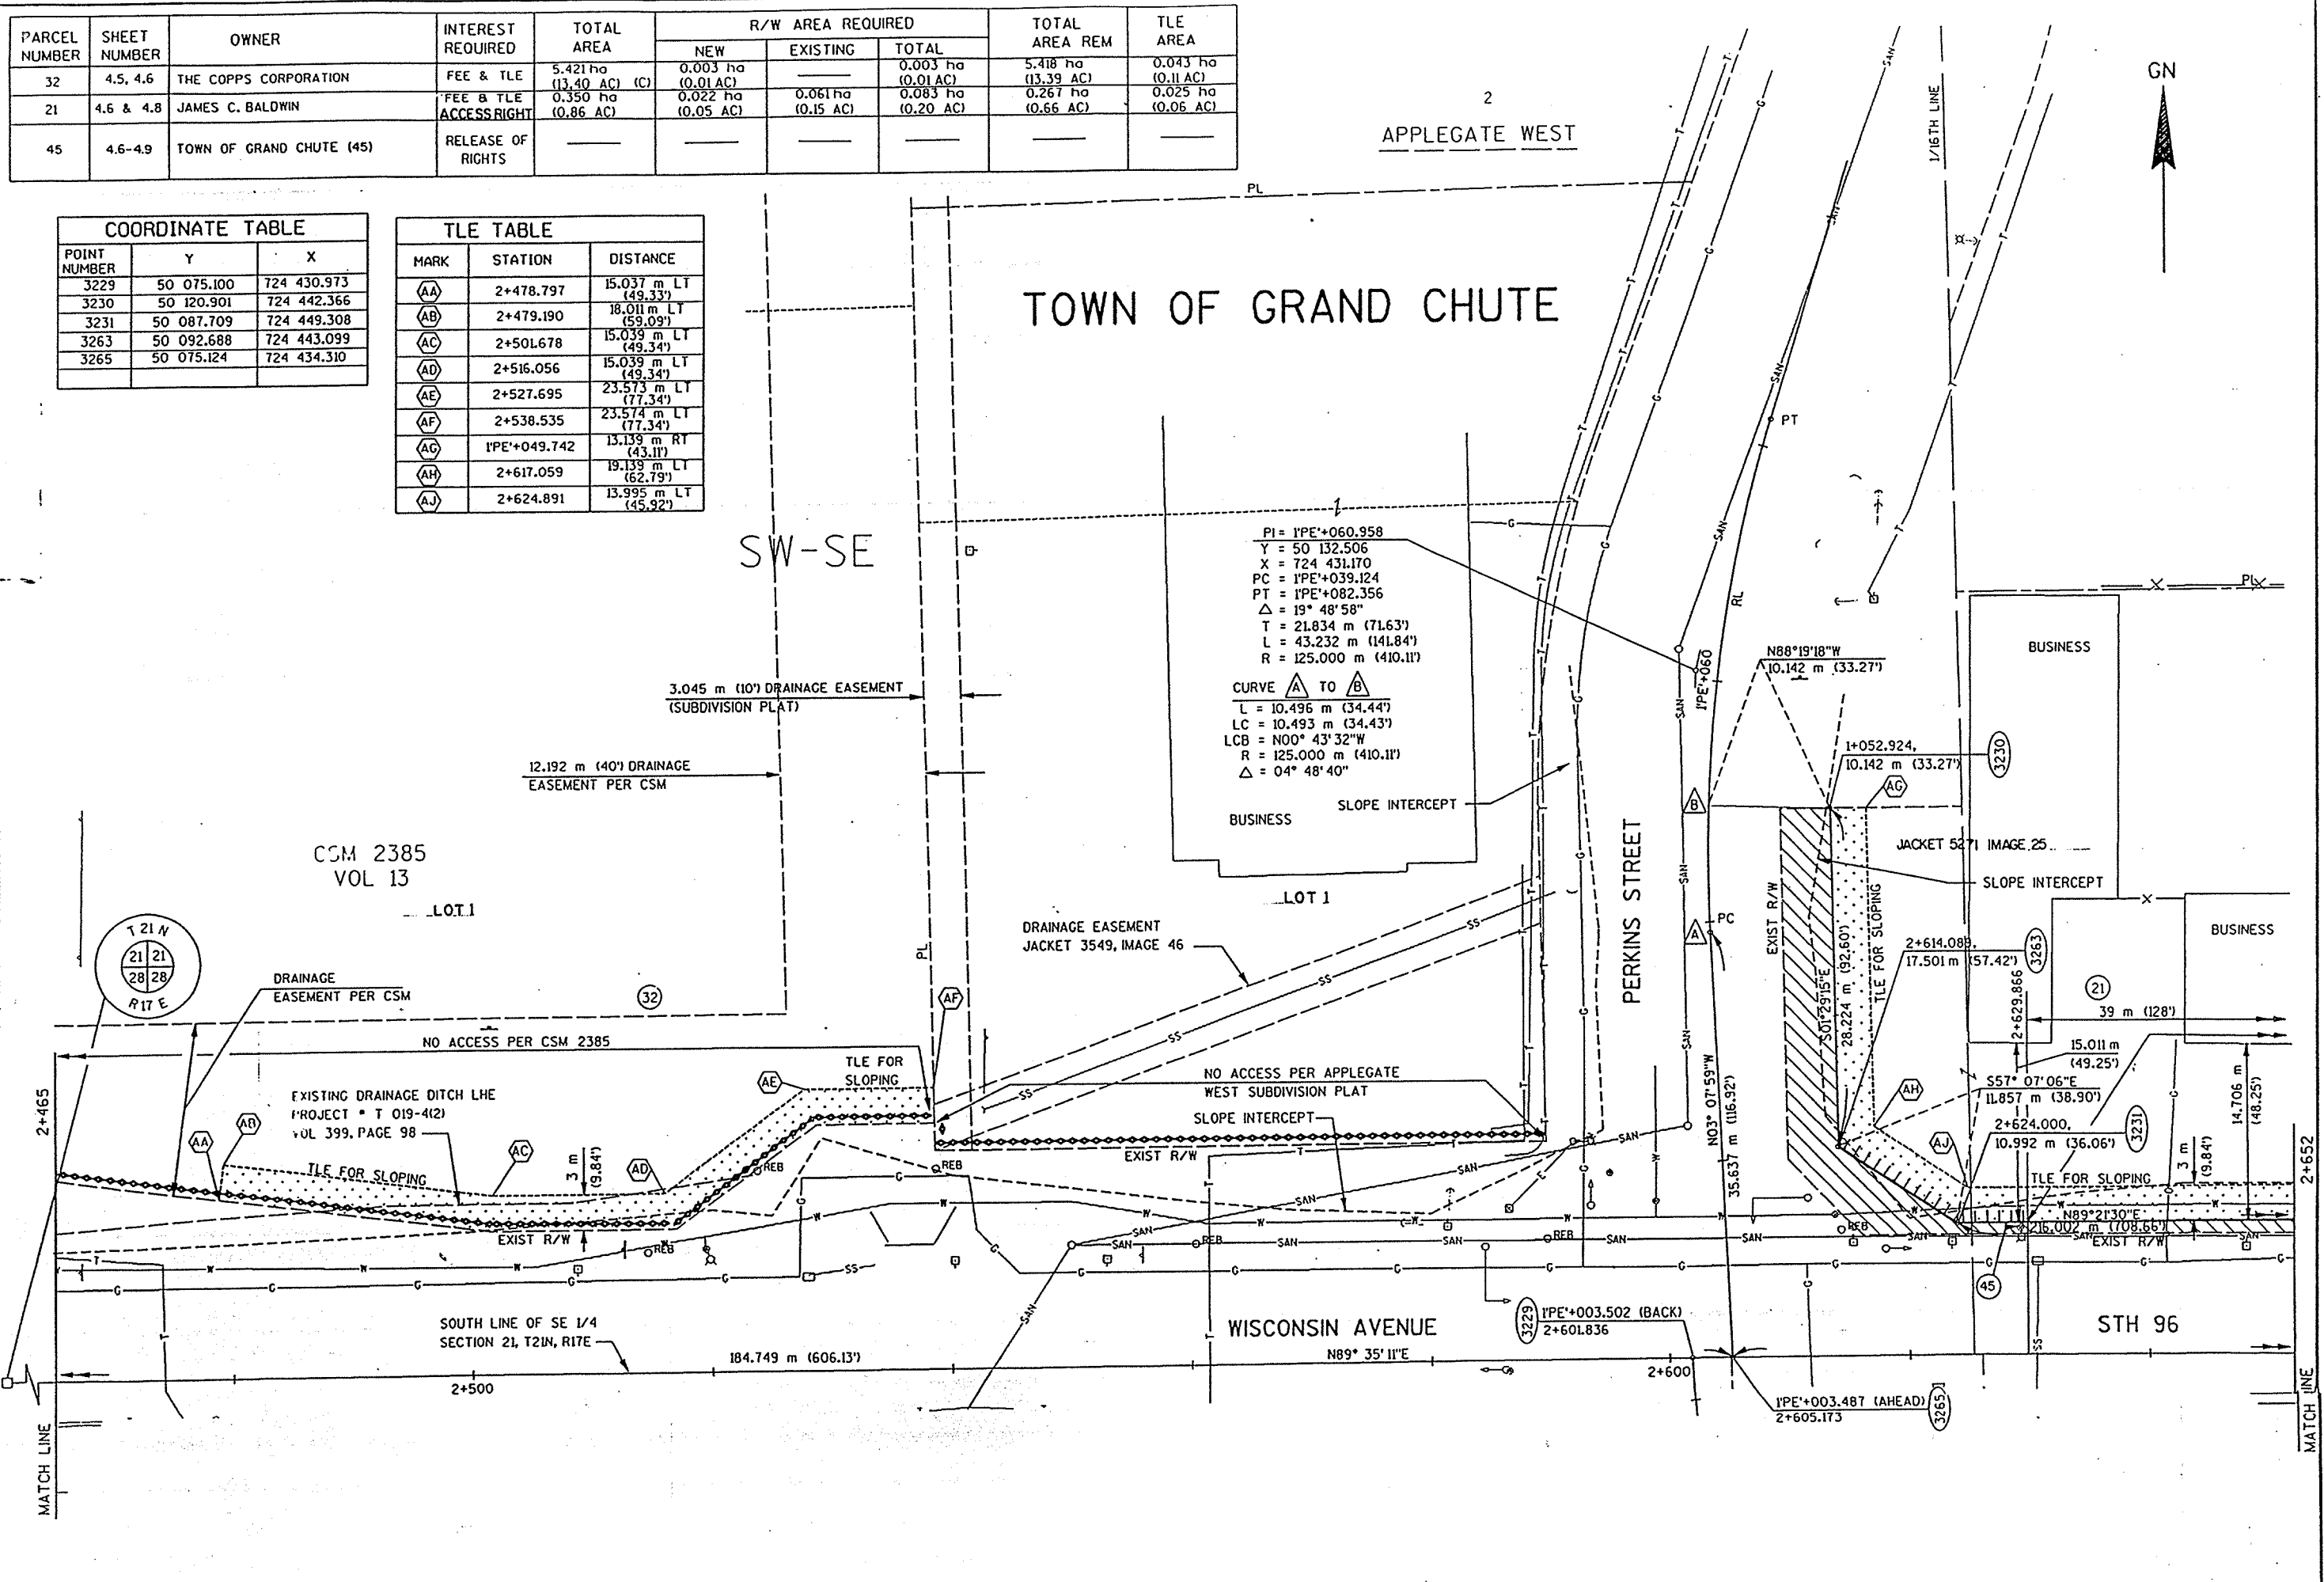

REVISION DATE	DATE	6-18-96	HWY: STH 96	FEDERAL PROJECT NO:	
	GRID FACTOR	0.999940	COUNTY: OUTAGAMIE	STATE R/W PROJECT NO: 1502-04-21	SHEET NO: 4.6

WISDOT: MSHT70

TOWN OF GRAND CHUTE

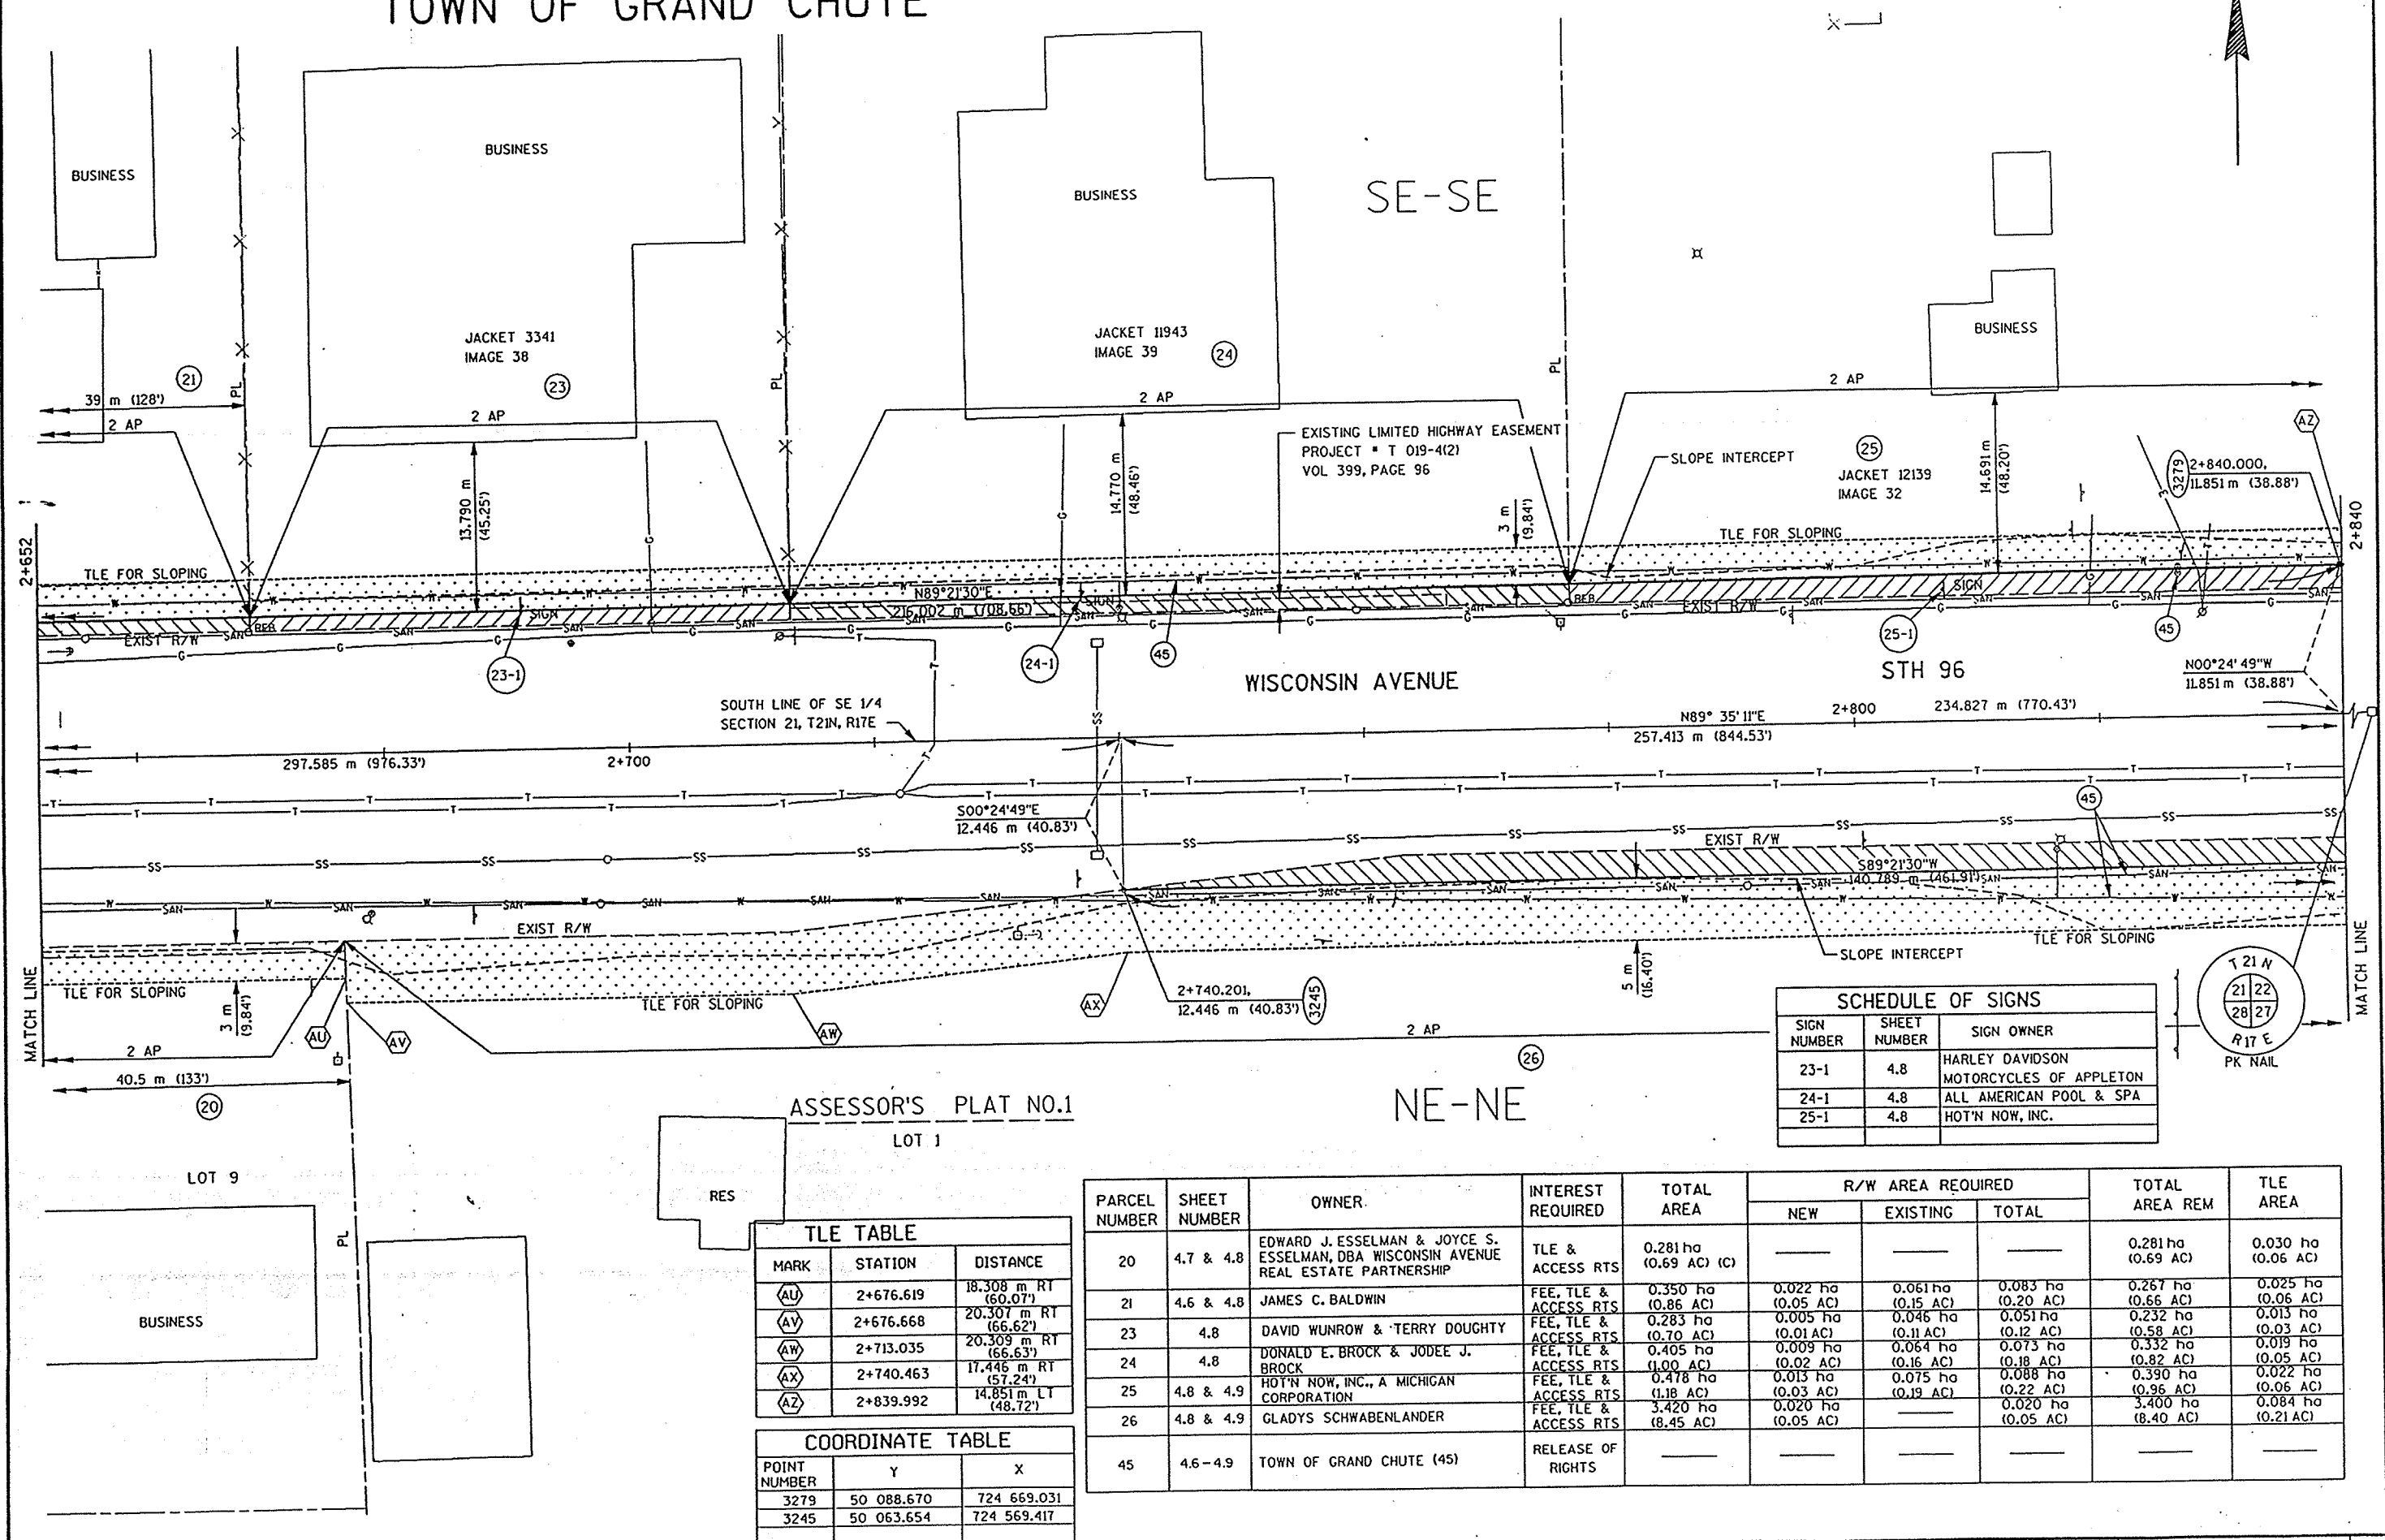

SIGN NUMBER	SHEET NUMBER	SIGN OWNER
23-1	4.8	HARLEY DAVIDSON MOTORCYCLES OF APPLETON
24-1	4.8	ALL AMERICAN POOL & SPA
25-1	4.8	HOT'N NOW, INC.

MARK	STATION	DISTANCE
23-1	2+676.619	18.308 m RT (60.07')
24-1	2+676.668	20.307 m RT (66.62')
25-1	2+713.035	20.309 m RT (66.63')
26-1	2+740.463	17.446 m RT (57.24')
27-1	2+839.992	14.851 m LT (48.72')

POINT NUMBER	Y	X
3279	50 088.670	724 669.031
3245	50 063.654	724 569.417


PARCEL NUMBER	SHEET NUMBER	OWNER	INTEREST REQUIRED	TOTAL AREA	R/W AREA REQUIRED			TOTAL AREA REM	TLE AREA
					NEW	EXISTING	TOTAL		
20	4.7 & 4.8	EDWARD J. ESSELMAN & JOYCE S. ESSELMAN, DBA WISCONSIN AVENUE REAL ESTATE PARTNERSHIP	TLE & ACCESS RTS	0.281 ha (0.69 AC) (C)	—	—	—	0.281 ha (0.69 AC)	0.030 ha (0.06 AC)
21	4.6 & 4.8	JAMES C. BALDWIN	FEE, TLE & ACCESS RTS	0.350 ha (0.86 AC)	0.022 ha (0.05 AC)	0.061 ha (0.15 AC)	0.083 ha (0.20 AC)	0.267 ha (0.66 AC)	0.025 ha (0.06 AC)
23	4.8	DAVID WUNROW & TERRY DOUGHTY	FEE, TLE & ACCESS RTS	0.283 ha (0.70 AC)	0.005 ha (0.01 AC)	0.046 ha (0.11 AC)	0.051 ha (0.12 AC)	0.232 ha (0.58 AC)	0.013 ha (0.03 AC)
24	4.8	DONALD E. BROCK & JODEE J. BROCK	FEE, TLE & ACCESS RTS	0.405 ha (1.00 AC)	0.009 ha (0.02 AC)	0.064 ha (0.16 AC)	0.073 ha (0.18 AC)	0.332 ha (0.82 AC)	0.019 ha (0.05 AC)
25	4.8 & 4.9	HOT'N NOW, INC., A MICHIGAN CORPORATION	FEE, TLE & ACCESS RTS	0.478 ha (1.18 AC)	0.013 ha (0.03 AC)	0.075 ha (0.19 AC)	0.088 ha (0.22 AC)	0.390 ha (0.96 AC)	0.022 ha (0.06 AC)
26	4.8 & 4.9	GLADYS SCHWABENLANDER	FEE, TLE & ACCESS RTS	3.420 ha (8.45 AC)	0.020 ha (0.05 AC)	—	0.020 ha (0.05 AC)	3.400 ha (8.40 AC)	0.084 ha (0.21 AC)
45	4.6-4.9	TOWN OF GRAND CHUTE (45)	RELEASE OF RIGHTS	—	—	—	—	—	—

REVISION DATE	DATE	6-18-96	HWY: STH 96	FEDERAL PROJECT NO:	
	GRID FACTOR	0.999940	COUNTY: OUTAGAMIE	STATE R/W PROJECT NO: 1502-04-21	SHEET NO: 4.8

PARCEL NUMBER	SHEET NUMBER	OWNER	INTEREST REQUIRED	TOTAL AREA	R/W AREA REQUIRED			TOTAL AREA REM	TLE AREA	EASEMENT
					NEW	EXISTING	TOTAL			
25	4.8 & 4.9	HOT'N NOW, INC., A MICHIGAN CORPORATION	FEE, TLE & ACCESS RTS.	0.478 ha (1.18 AC)	0.013 ha (0.03 AC)	0.075 ha (0.19 AC)	0.088 ha (0.22 AC)	0.390 ha (0.96 AC)	0.022 ha (0.06 AC)	
26	4.8 & 4.9	GLADYS SCHWABENLANDER	FEE, TLE & ACCESS RTS.	3.420 ha (8.45 AC)	0.020 ha (0.05 AC)		0.020 ha (0.05 AC)	3.400 ha (8.40 AC)	0.084 ha (0.21 AC)	
27	4.9	MCC, INC.	FEE, TLE & ACCESS RIGHTS	3.083 ha (7.62 AC)	0.018 ha (0.04 AC)		0.018 ha (0.04 AC)	3.065 ha (7.58 AC)	0.076 ha (0.19 AC)	
28	4.9	ALLEN OIL CO.	FEE & TLE	0.369 ha (0.91 AC) (C)	0.011 ha (0.03 AC)	0.058 ha (0.14 AC)	0.069 ha (0.17 AC)	0.300 ha (0.74 AC)	0.017 ha (0.04 AC)	
29	4.9	RUSSEL H. HASSELL	FEE & TLE	0.072 ha (0.18 AC) (C)	0.004 ha (0.01 AC)	0.018 ha (0.05 AC)	0.022 ha (0.06 AC)	0.050 ha (0.12 AC)	0.009 ha (0.02 AC)	
30	4.9	EXIDE CORPORATION OF READING, PENNSYLVANIA	FEE, TLE & ACCESS RIGHTS	0.499 ha (1.23 AC)	0.016 ha (0.04 AC)	0.071 ha (0.18 AC)	0.087 ha (0.22 AC)	0.412 ha (1.01 AC)	0.021 ha (0.05 AC)	
31	4.9	WISCONSIN CENTRAL, LTD. (31)	HWY EASEMENT & TLE						0.019 ha (0.05 AC)	0.009 ha (0.02 AC)
45	4.6-4.9	TOWN OF GRAND CHUTE (45)	RELEASE OF RIGHTS							
43	4.9	WISCONSIN NATURAL GAS COMPANY (43)	RELEASE OF RIGHTS							

COORDINATE TABLE		
POINT NUMBER	Y	X
3000	50 091.577	724 857.052
3225	50 088.014	724 826.610
3246	50 063.541	724 827.155
3249	50 062.601	724 743.278
3250	50 065.231	724 710.189
3255	50 090.435	724 826.584
3259	50 064.246	724 827.133
3266	50 077.544	724 826.723
3267	50 077.957	724 826.717
3279	50 088.670	724 669.031
3280	50 088.894	724 689.029

TLE TABLE		
MARK	STATION	DISTANCE
(BA)	2+859.994	14.931 m LT (48.99')
(BB)	2+997.561	15.479 m LT (50.78')
(BC)	3+028.009	16.400 m LT (53.81')
(BD)	2+880.779	16.887 m RT (55.40')
(BE)	2+913.851	19.756 m RT (64.82')
(BF)	2+998.026	19.420 m RT (63.71')
(BG)	2+998.004	16.789 m RT (55.08')
(BH)	3+028.768	22.876 m RT (75.05')

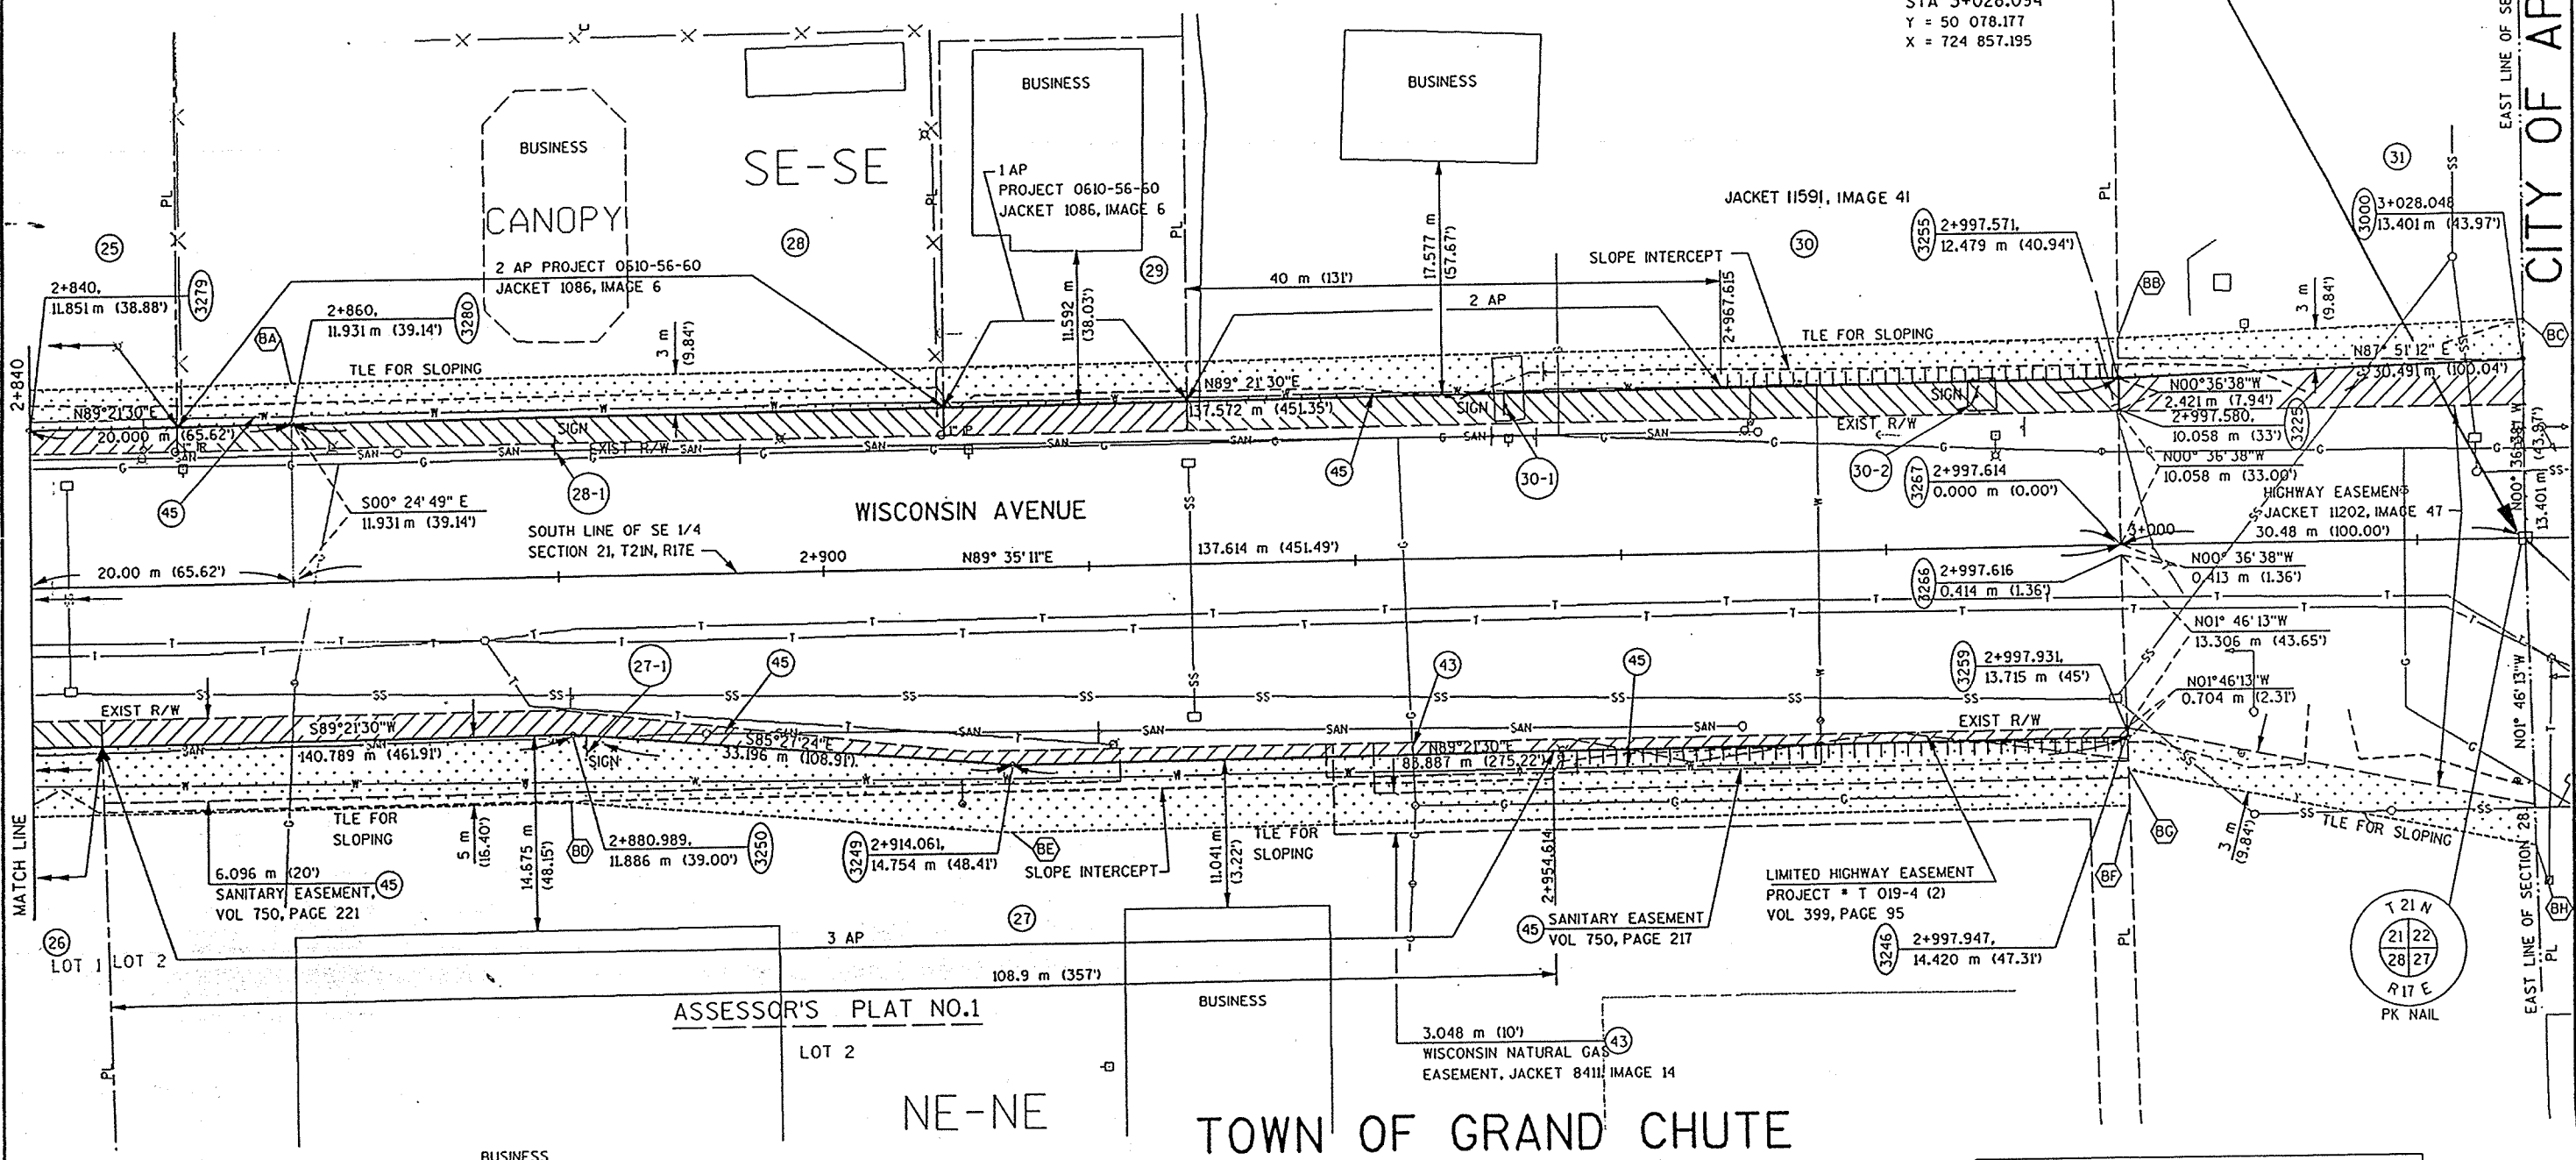

END RELOCATION ORDER
PROJECT 1502-04-21
STA 3+028.094
Y = 50 078.177
X = 724 857.195

SCHEDULE OF SIGNS		
SIGN NUMBER	SHEET NUMBER	SIGN OWNER
27-1	4.9	STEVE DEMERATH (CHAY'S ACADEMY OF TAE KWON DO)
28-1	4.9	ALLEN OIL COMPANY
30-1	4.9	EXIDE CORP. OF READING, PA
30-2	4.9	EXIDE CORP. OF READING, PA

REVISION DATE	DATE 6-18-96	HWY: STH 96	FEDERAL PROJECT NO:
GRID FACTOR 0.999940		COUNTY: OUTAGAMIE	STATE R/W PROJECT NO: 1502-04-21
			SHEET NO: 4.9