



LOCATION SKETCH

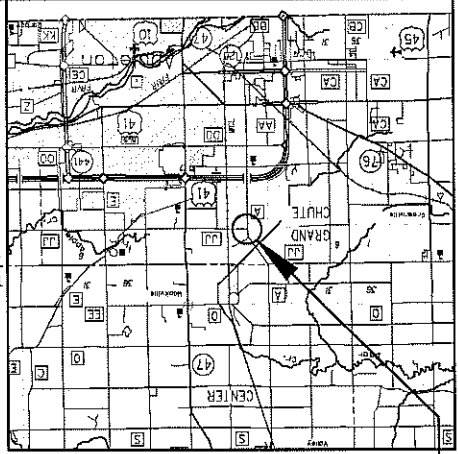

PROJECT LOCATION



TOWN

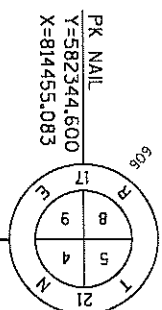

SCALE 0 1 2 

NOTE: R/W POINT #712 ESTABLISHED FROM COUNTY PROJ. 58-15 & MAY NOT BE ON LOT LINE

SCHEDULE OF LANDS & INTERESTS REQUIRED

AREAS SHOWN IN THE TOTAL S.F. COLUMN MAY BE APPROXIMATE AND ARE DERIVED FROM TAX ROLLS OR OTHER AVAILABLE SOURCES AND MAY NOT INCLUDE LANDS OF THE OWNER WHICH ARE NOT CONTIGUOUS TO THE AREA TO BE ACQUIRED

PARCEL NUMBER	SHEET NUMBER	OWNER(S)	INTEREST REQUIRED	TOTAL ACRES	NEW	R/W ACRES REQUIRED	EXISTING	TOTAL	ACRES REM.	TILE ACRES
2	4.1	STEVEN J. LONSWAY & SARA K. LONSWAY	FEE	0.75	0.02	-	-	0.02	0.73	-
4	4.1	JACK KRAMER & LINDA KRAMER	TLE	1.35	-	-	-	-	1.35	0.01
5	4.1	RONALD G. HANSEN, TRUSTEE OF THE RONALD G. HANSEN REVOCABLE TRUST, DATED SEPTEMBER 21, 2005	TLE	1.19	-	-	-	-	1.19	0.05
6	4.1	DIANE L. BANKER	TLE	1.19	-	-	-	-	1.19	0.06
7	4.1	HENRY M. BOS	FEE, TLE	1.92	0.10	-	-	0.10	1.82	0.03
8	4.1	GERALD G. KOHL, BERNICE A. KOHL & JAMES W. KOHL	TLE	-	-	-	-	-	-	0.14
9	4.1	EUGENE N. DORN & KATHLEEN D. DORN	FEE, TLE	1.80	0.05	-	-	0.05	1.75	0.03

R/W PROJECT NUMBER	SHEET NUMBER	TOTAL SHEETS
58-22	4.1	1
FEDERAL PROJECT NUMBER	PLAT OF RIGHT OF WAY REQUIRED FOR	OUTAGAMIE COUNTY
	CTH A & JJ ROUNDABOUT	
	CTH A & JJ	
	ROAD NAME	BASIS OF EXISTING R/W
	CTH A	WISDOT PROJECT # 1254 (3)
	CTH A	USH 10 - CTH D ROAD
	CTH A	CTH A PROJECT #58-15
	CTH JJ	CSM NO. 781
		YEAR
		1990
		1990

CHUTE


RIGHT-OF-WAY MONUMENTS ARE TYPE-2 (3/4" X 24" REINFORCEMENT BAR WEIGHING 1502 LB./FT.) WILL BE PLACED PRIOR TO THE COMPLETION OF THE PROJECT.

PROPERTY LINES SHOWN ON THIS PLAT ARE DRAWN FROM MAPS AND DOCUMENTS OF PUBLIC RECORD AND/OR EXISTING OCCUPATIONAL LINES. EXCLUDING RIGHT-OF-WAY BOUNDARIES, THIS PLAT MAY NOT BE A TRUE REPRESENTATION OF EXISTING PROPERTY LINES AND SHOULD NOT BE USED AS A SUBSTITUTE FOR AN ACCURATE FIELD SURVEY.

END RELOCATION ORDER

STA 37+00.00 LOT 9
Y = 582091.475
X = 81728.046
233.26' SOUTH OF AND 10.16' EAST OF THE N 1/4 CORNER OF SECTION 9, 12N, 12E

CLARK H. HANSEN & BETTY J. HANSEN
STEVEN J. LONSWAY & SARA K. LONSWAY
DAVID C. MUELLER & BETTY J. MUELLER
JACK KRAMER & LINDA KRAMER
RONALD G. HANSEN, TRUSTEE OF THE RONALD G. HANSEN REVOCABLE TRUST, DATED SEPTEMBER 21, 2005
DIANE L. BANKER
HENRY M. BOS
BERNISEN MON
Y=584973.965
X=81706.498

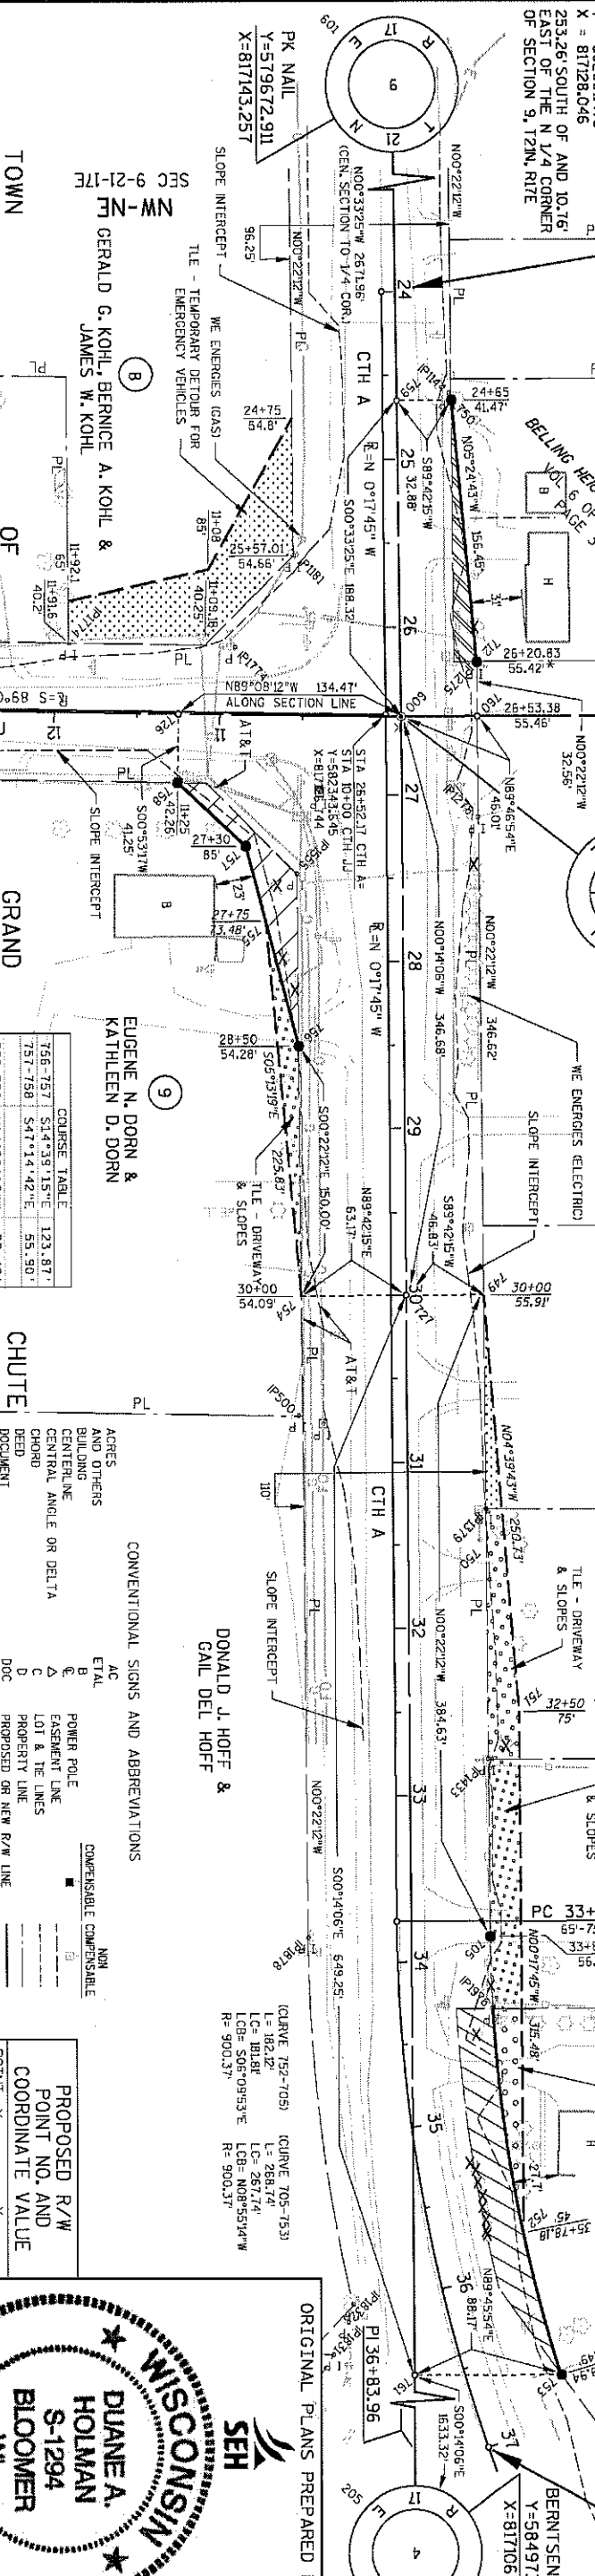

RECOVERED MONUMENT TABLE

POINT	Y	X	DESC.
TP1000	582753.306	817180.889	3/4" REBAR
TP1144	582352.015	817087.636	1" IP HIT
TP1181	582248.514	817181.617	3/4" REBAR
TP1275	582312.490	817071.982	ALUM CAP TIE
TP1278	582404.732	817071.137	ALUM CAP TIE
TP1319	582819.319	817068.160	5/8" REBAR
TP1433	582969.393	817067.286	5/8" REBAR
TP1555	582438.493	817180.627	5/8" REBAR
TP1646	582381.680	817384.754	5/8" REBAR
TP1708	582298.130	817466.849	1" IP
TP1757	582300.466	817317.342	1" REBAR TIE
TP1774	582302.896	817217.260	3/4" REBAR
TP1831	583298.575	817149.965	3/4" REBAR
TP1832	583076.289	817076.289	3/4" REBAR
TP1876	583118.871	817065.136	3/4" REBAR


GLENN P. BADER & DORIS J. BADER

DONALD J. HOFF & GAIL DEL HOFF

COURSE TABLE		
756-757	S14°39'15"E	123.87'
757-758	S47°14'42"E	55.50'
755-756	N14°39'15"W	77.42'

CONVENTIONAL SIGNS AND ABBREVIATIONS

ACRES	AC	NON
BUILDING <td>B</td> <td></td>	B	
ETC. <td>E</td> <td></td>	E	
POWER POLE <td>P</td> <td></td>	P	
EASEMENT LINE <td>E</td> <td></td>	E	
LOT & THE LINES <td>L</td> <td></td>	L	
PROPERTY LINE <td>P</td> <td></td>	P	
PROPOSED OR NEW R/W LINE <td>P</td> <td></td>	P	
QUARTER LINE <td>Q</td> <td></td>	Q	
SECTION LINE <td>S</td> <td></td>	S	
SIXTEENTH LINE <td>S</td> <td></td>	S	
UTILITY GAS, TELEPHONE, ELECTRIC, FIBER OPTIC, OVERHEAD <td>U</td> <td></td>	U	
CORPORATE LIMITS <td>C</td> <td></td>	C	
RIGHT OF WAY <td>R</td> <td></td>	R	
RESTRICTED DEVELOPMENT EASEMENT <td>R</td> <td></td>	R	
RIGHT OF WAY <td>R</td> <td></td>	R	
STATION <td>S</td> <td></td>	S	
TANGENT OR TOWN <td>T</td> <td></td>	T	
TEMPORARY LIMITED EASEMENT <td>T</td> <td></td>	T	
RIGHT OF WAY/TRAVERSE POINT <td>R</td> <td></td>	R	
RIGHT OF WAY POINT (MONUMENTED) <td>R</td> <td></td>	R	
RECOVERED FROM FILE OR P/N <td>R</td> <td></td>	R	
PARCEL NUMBER <td>P</td> <td></td>	P	
TREE REMOVAL <td>T</td> <td></td>	T	

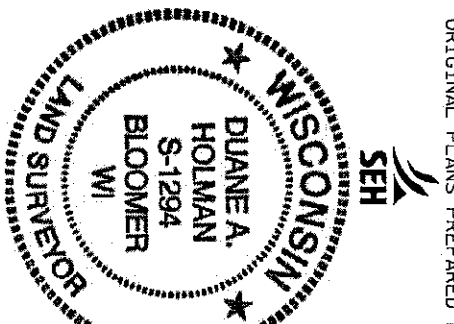

ORIGINAL PLANS PREPARED BY

SEH

MAR 31 2008

OUTAGAMIE COUNTY

FILE NAME : P:\KDO\Outag\060100\CAD\vdchj.dgn

PLOT DATE: 3/31/2008

PLOT TIME: 1:40:27 PM

ORG DATE:

PLOT NAME:

Originalator: Dist

PLOT SCALE:

N/A

WISDOT/CADDS SHEET 50