

REVISION DATE 9-11-90	ROUTE C.T.H. "A"	COUNTY OUTAGAMIE	DATE	COUNTY PROJECT NUMBER 58 - 15	SHEET NUMBER
	SCALE, FT.		GRID FACTOR	FEDERAL PROJECT NUMBER	

STATE OF WISCONSIN
OUTAGAMIE COUNTY HIGHWAY DEPARTMENT

PLAT OF RIGHT OF WAY REQUIRED FOR

C.T.H. "A"

END RELOCATION ORDER
STA. 140+89.04



941.30' N. 8 39.25' W. OF THE
S1/4 COR. OF SEC. 4
T21N, R7E

SCHEDULE OF LANDS AND INTERESTS REQUIRED

PARCEL NO.	SHEET NO.	OWNERSHIP	INTEREST REQUIRED	TOTAL ACRES	RW ACRES			TOTAL ACRES REMAINING	T.L.E. ACRES (PERM.)
					NEW	EXISTING	TOTAL		
1	1	EUGENE & DORTHY DORN	FEE	38.76	0.125	11.00	11.125	27.634	
2	1	CLAUDE & ESTHER WARNER	FEE	20.0	0.287	0.65	0.937	19.063	
3	1	ANDREW J. SCHUH	FEE	40.69	0.174	12.30	12.474	28.216	
4	1, 2	GARY D. & JEAN R. DORN	FEE	2.0	0.057	0.125	0.182	1.818	
5	1, 2	AUGUST BERGEMANN	FEE	40.0	0.665	1.49	2.155	37.845	
6	2	EDWIN N. & LORRETTA DORN	FEE	18.0	0.230	0.506	0.736	17.264	
7	2	RICHARD L. & KATHLEEN DORN	FEE	2.0	0.054	0.127	0.181	1.819	
8	2	EDWIN & LORRETTA DORN	FEE	8.0	0.068	0.19	0.258	7.742	
9	2, 3	ERVIN & EVELYN KOHL	FEE	30.0	0.317	0.95	1.267	28.733	
10	2	CHARLES E. & SANDRA KOHL	FEE	5.49	0.146	0.37	0.516	4.974	
11	2	DONALD J. & JOAN B. VANHANDEL	FEE	0.91	0.021	0.06	0.081	0.829	
12	2	ACE ASPHALT & CONCRETE PAVING	FEE	3.21	0.095	0.28	0.375	2.835	
13	2	DONALD J. & JOAN B. VANHANDEL	FEE	31.02	0.182	0.545	0.732	30.288	
14	3	NATURAL AREA	FEE	30.34	0.139	0.46	0.599	29.741	
15	3	JOAN A. DRIESSEN	FEE	1.0	0.047	0.14	0.187	0.813	
16	3, 4	EDWARD A. KLAHORST	FEE	5.0	0.107	0.39	0.497	4.503	
17	4	CLIFFORD J. & BETTY MCCARTHY	FEE	0.72	0.022	0.09	0.112	0.608	
18	3, 4	EARL G. KOHL	FEE	38.11	0.343	1.03	1.373	36.737	
19	4	NORBERT J. & JANICE A. STEFFENS	FEE	1.89	0.079	0.24	0.319	1.57	
20	4	RICHARD J. & JAYNE BRETL	FEE	5.07	0.043	0.174	0.213	4.857	
21	4, 5	CARLTON E. & RUTH EBBEN	FEE	14.46	0.063	0.25	0.313	14.147	
22	4, 5	RAYMOND KOHL	FEE	38.11	0.402	1.33	1.732	36.378	
23	4	JAMES W. KOHL	FEE	0.69	0.039	0.137	0.179	0.511	
24									
25									
26	5	DAVID C. & BETTY J. MUELLER	FEE	29.47	0.096	0.226	0.326	29.144	
27	5	JACK G. & LINDA KRAMER	FEE	1.53	0.054	0.126	0.184	1.346	
28	5	RONALD G. & JOAN L. HANSEN	FEE	1.35	0.047	0.111	0.157	1.193	
29	5	JEROME B. & DIANE L. BANKER	FEE	1.35	0.047	0.112	0.157	1.193	
30	5	HAROLD A. & MARIE H. BURAN	FEE	2.58	0.153	0.484	0.600	1.980	
31	5	DONALD J. & GAIL HOFF	FEE	30.67	0.166	0.602	0.766	29.904	

BEGIN RELOCATION ORDER
STA. 73+77.20

431.39' S. 8 3.77' W. OF THE
N1/4 COR. OF SEC. 16
T21N, R7E

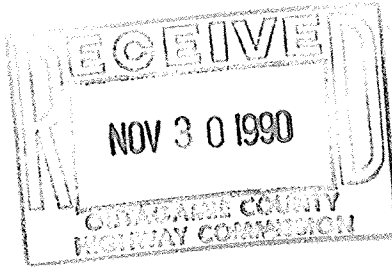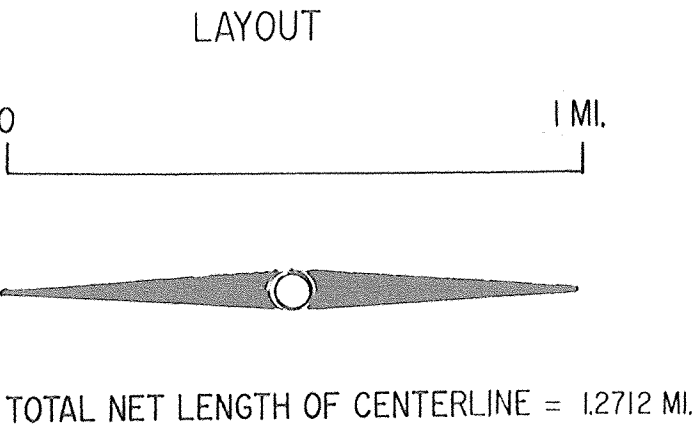



A-11

NOV 26 1990

A-11

CURVE DATA


P.I. = 78+07.20
Δ = 2° 09' 00"
D = 0° 15' 00"
T = 430.00'
L = 860.00'
E = 4.03'
R = 22,918.33'
P.C. = 73+77.20
P.T. = 82+37.20

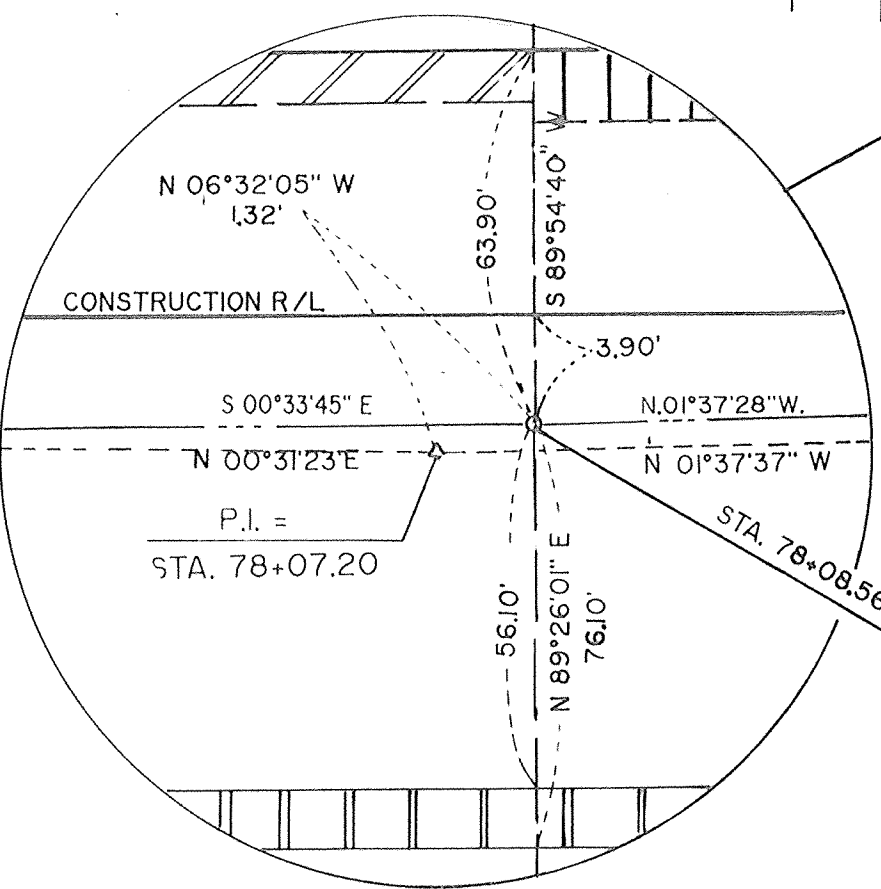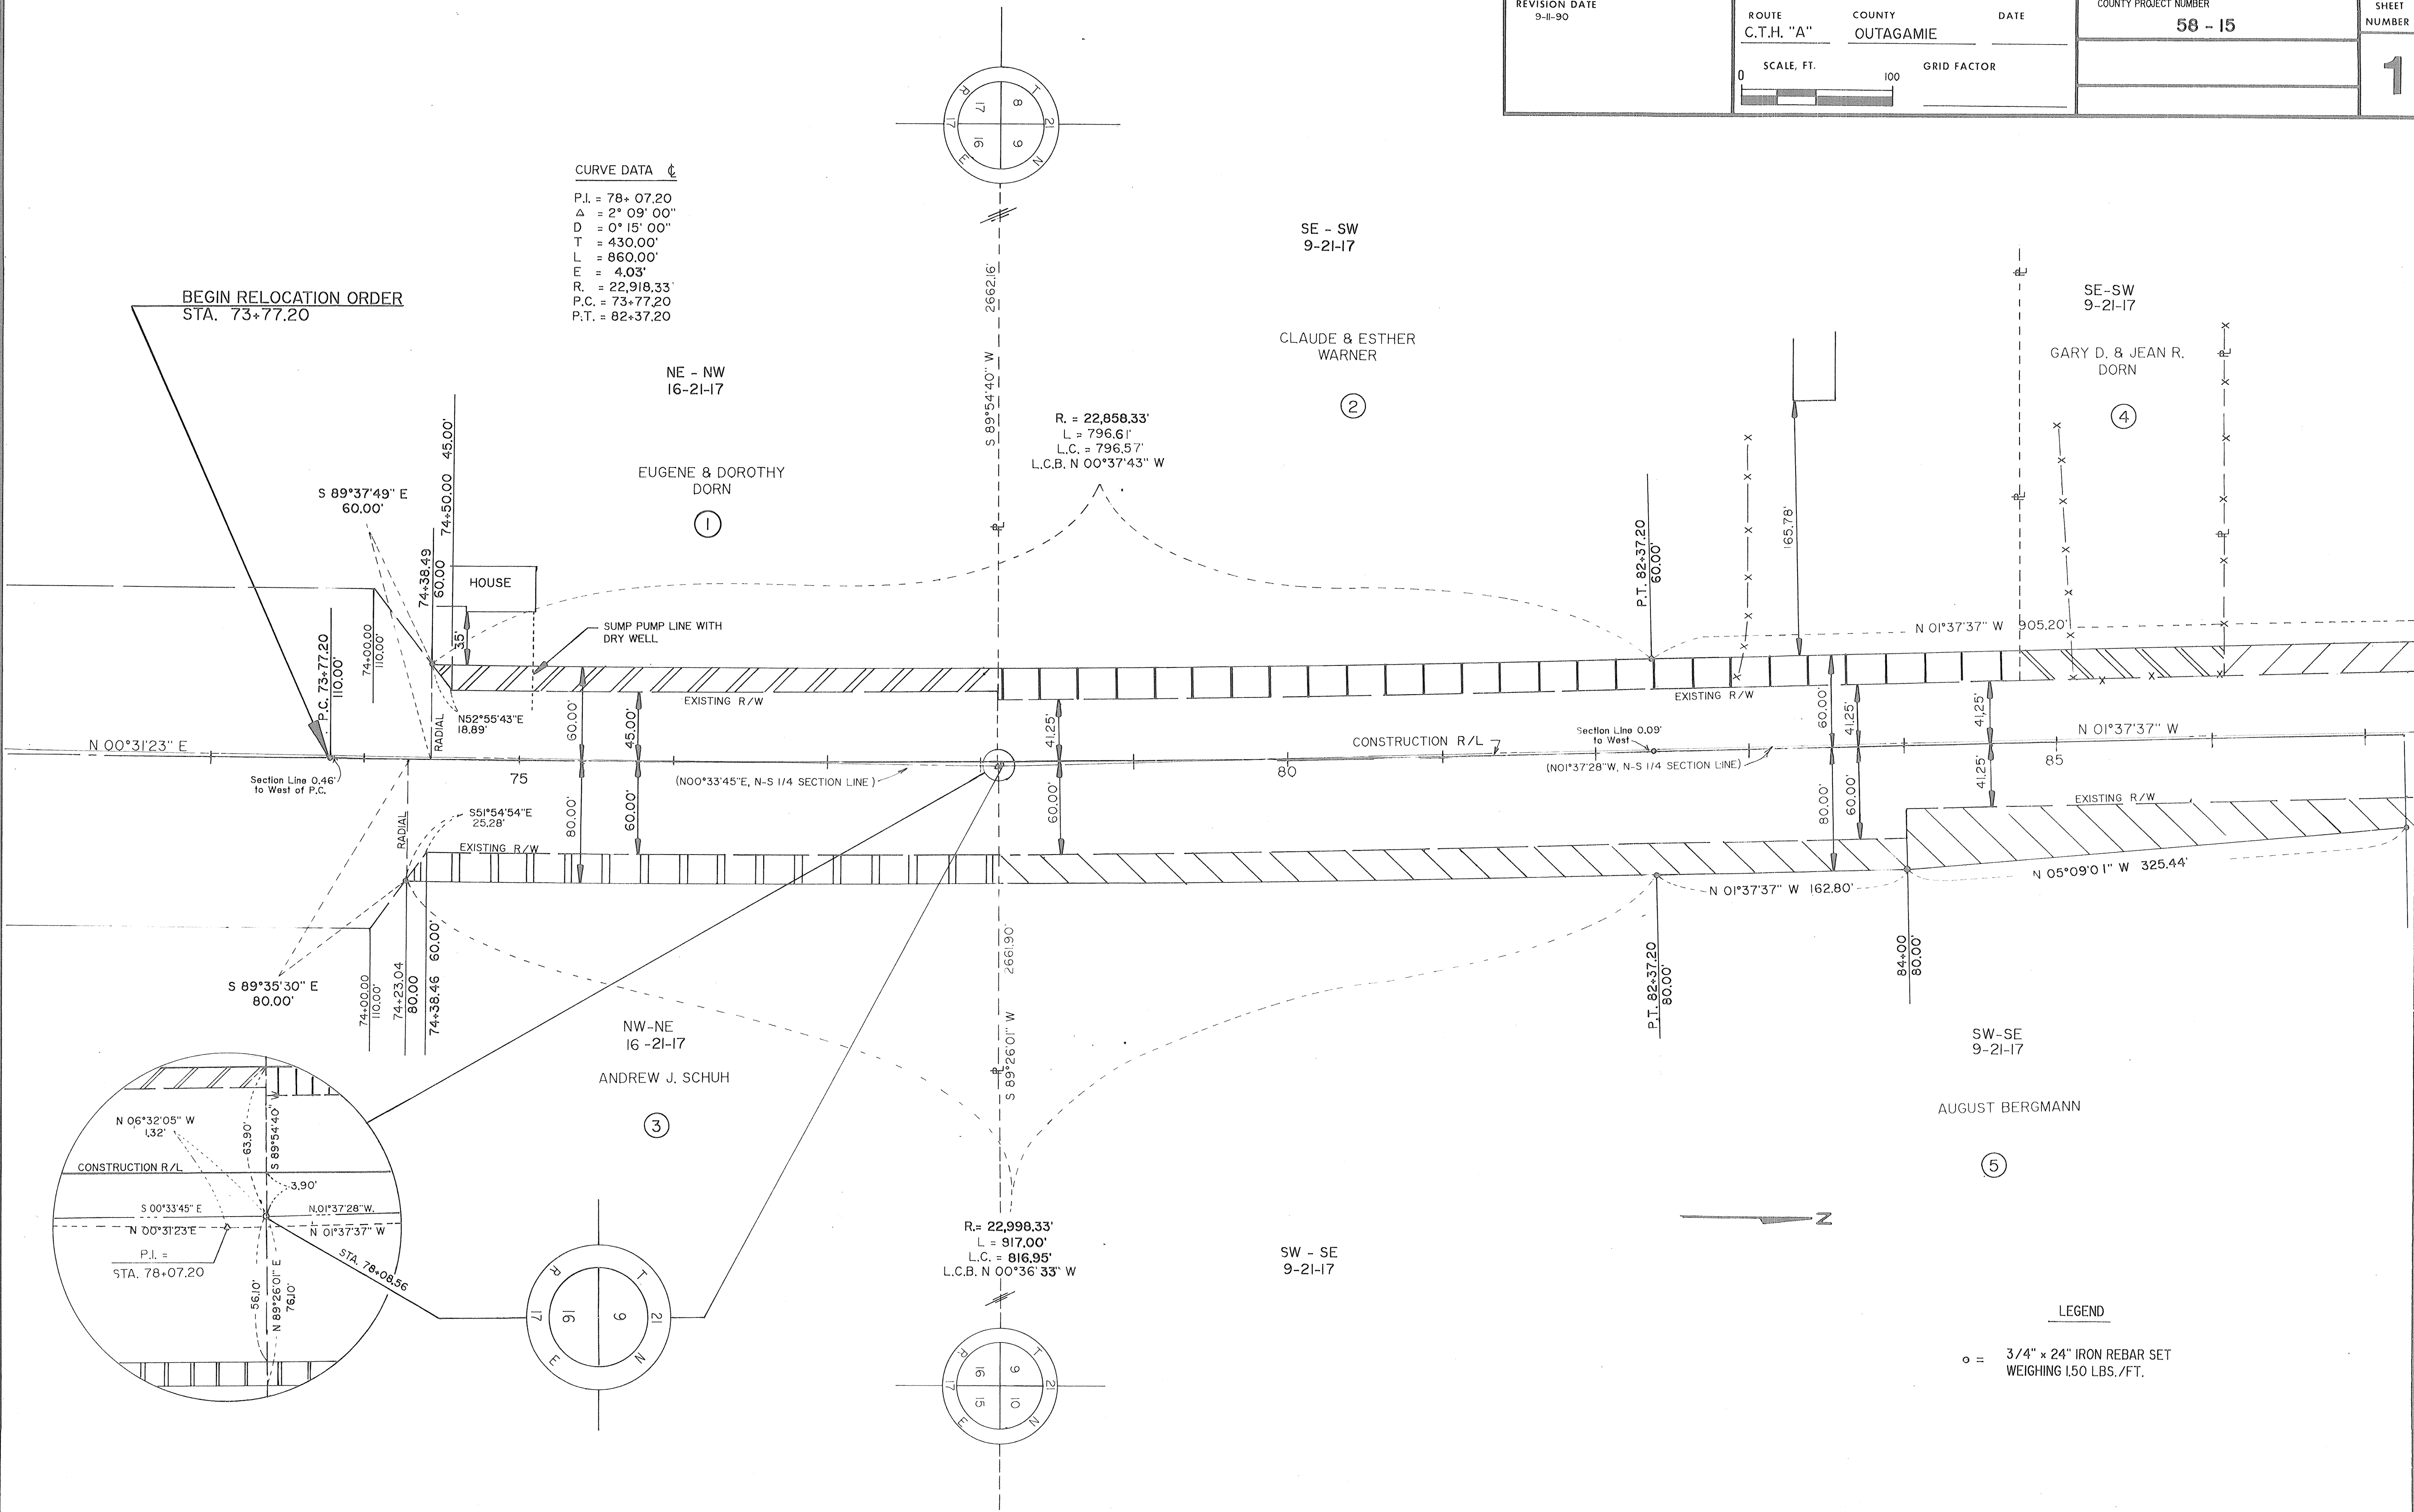


LEGEND

○ = 3/4" x 24" IRON REBAR SET
WEIGHING 1.50 LBS./FT.

REVISION DATE 9-11-90	ROUTE C.T.H. "A"	COUNTY OUTAGAMIE	DATE	COUNTY PROJECT NUMBER 58 - 15	SHEET NUMBER 2
	SCALE, FT. 0 100		GRID FACTOR		

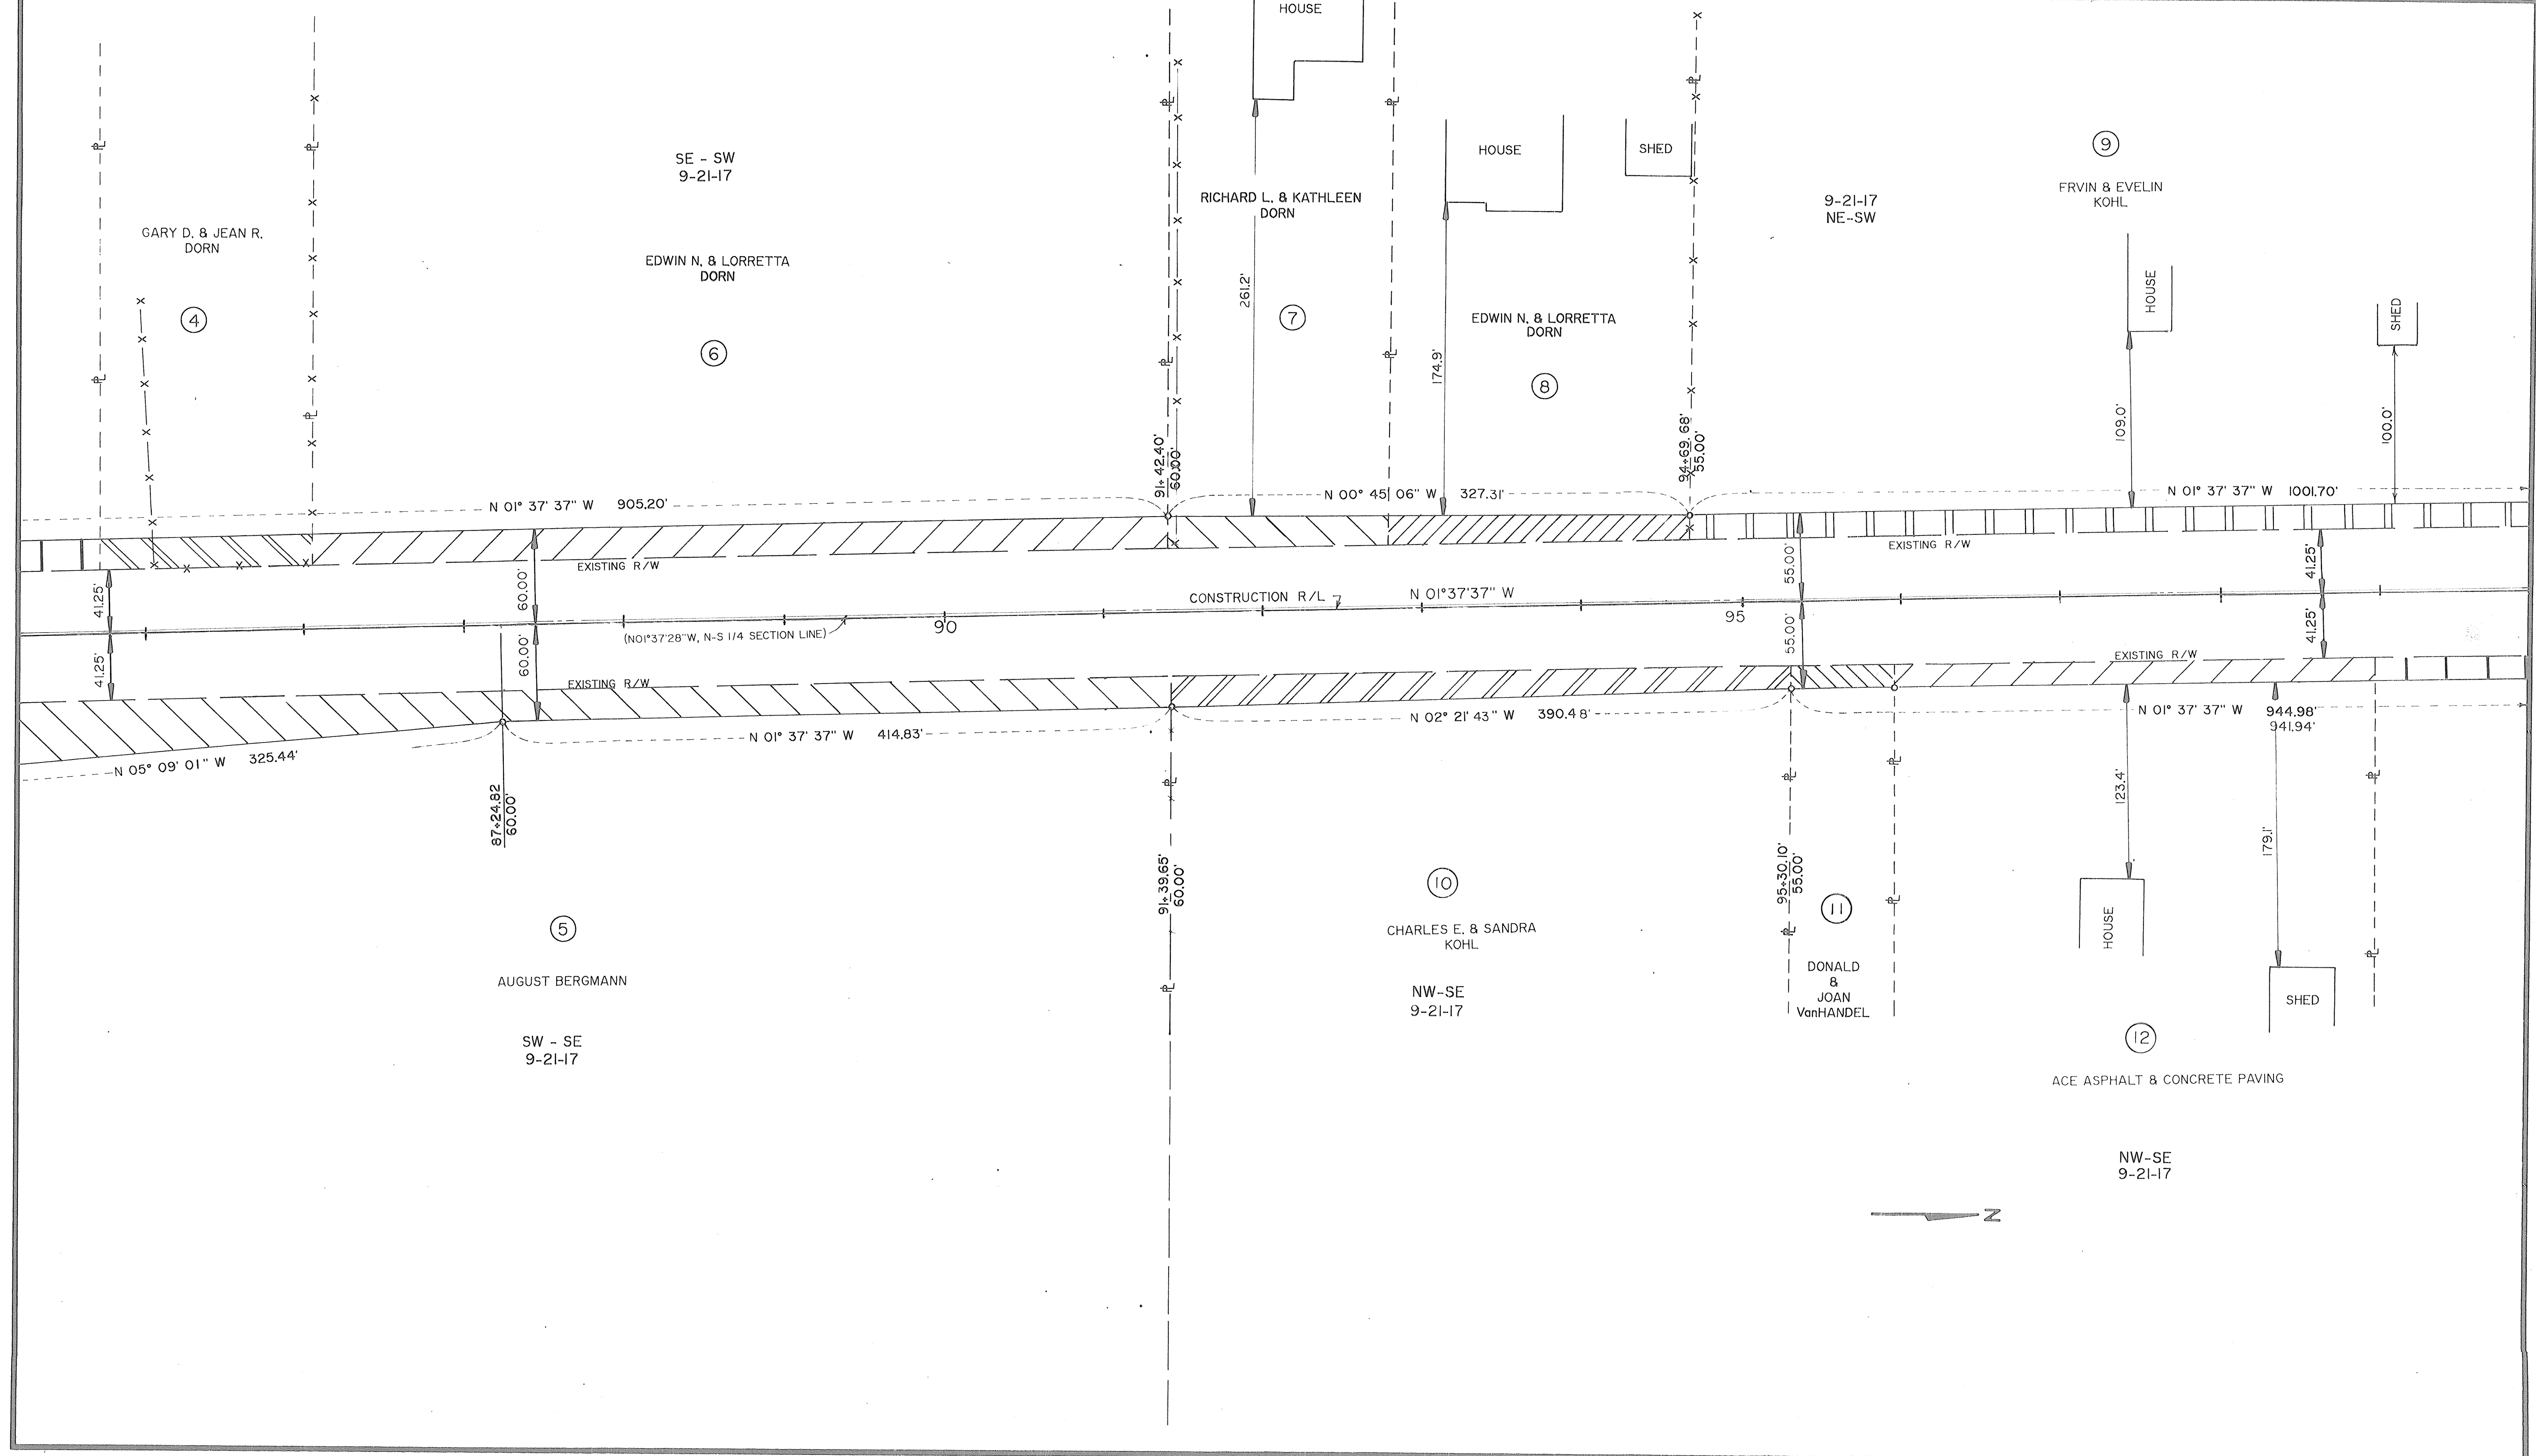

REVISION DATE 9-11-90	ROUTE C.T.H. "A"	COUNTY OUTAGAMIE	DATE	COUNTY PROJECT NUMBER 58 - 15	SHEET NUMBER 3
SCALE, FT. 0 100		GRID FACTOR			

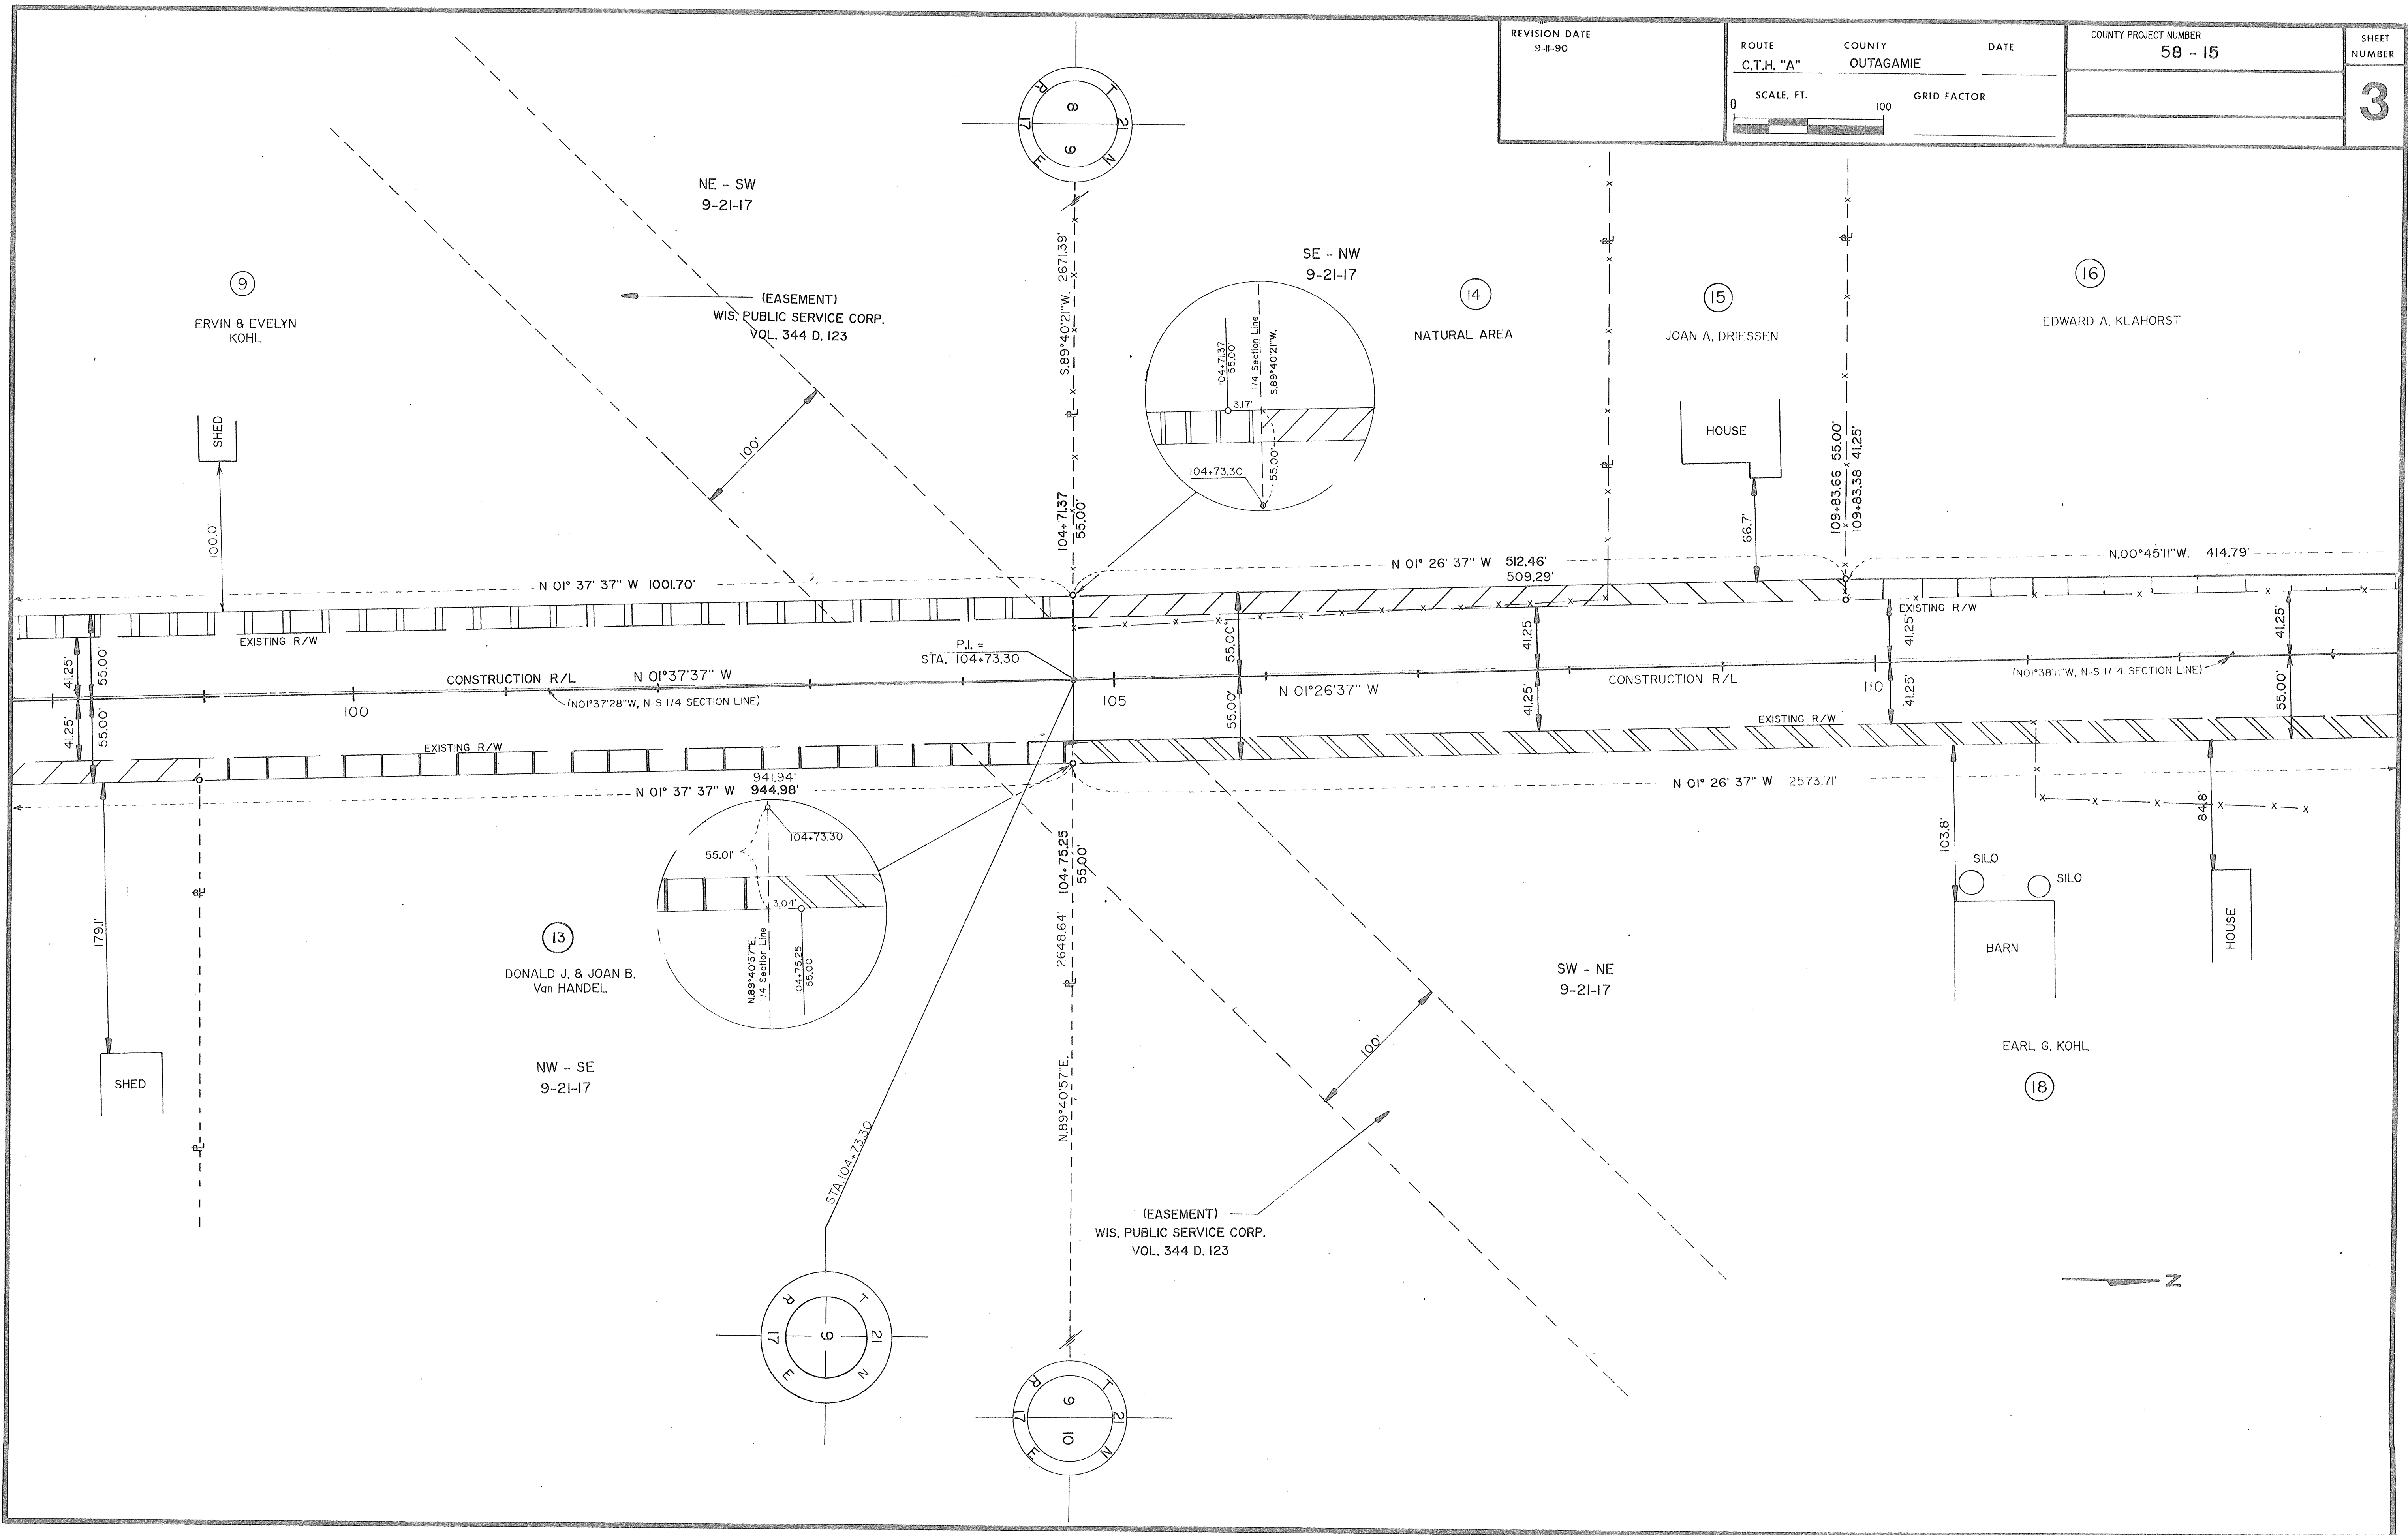

REVISION DATE
9-11-90

ROUTE
C.T.H. "A"


COUNTY
OUTAGAMIE

DATE

COUNTY PROJECT
58

SCALE, FT.

GRID FACTOR

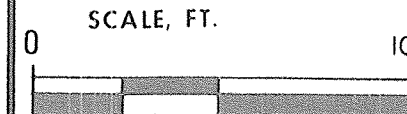

4
TOWNSHIP
RANGE

NE - NW
9-21-17

SE - NW
9-21-17

(16)
EDWARD A. KLAHORST

(14)
NATURAL AREA

(17)
CLIFFORD J. & BETTY
McCARTHY

RICHARD J. & JAYNE
BRETL

CARLTON & RUTH
EBBEN

BELLING

HEIGHTS

PLAT

HOUSE

HOUSE

(20)

(21)

HOUSE

HOUSE

HOUSE

HOUSE

N 00° 45' 11" W. 414.79'

N 01° 26' 37" W

714.54'

21+2.82 50.00'

21+2.96 41.25'

N 89° 28' 23" E
87.5'

EXISTING R/W

N 01° 26' 37" W

1,000.03'

(N 01° 38' 11" W, N-S 1/4 SECTION LINE)

120

N 01° 26' 37" W

125

EXISTING R/W

N 01° 26' 37" W

2573.71'

EXISTING R/W

HOUSE

(23)

JAMES W. KOHL

RAYMOND KOHL

(22)

RAYMOND KOHL

(22)

NW - NE
9-21-17

EARL G. KOHL

(18)

SW - NE
9-21-17

BUILDING


NORBERT J. & JANICE A.
STEFFENS

(19)



HOUSE

SHED


N

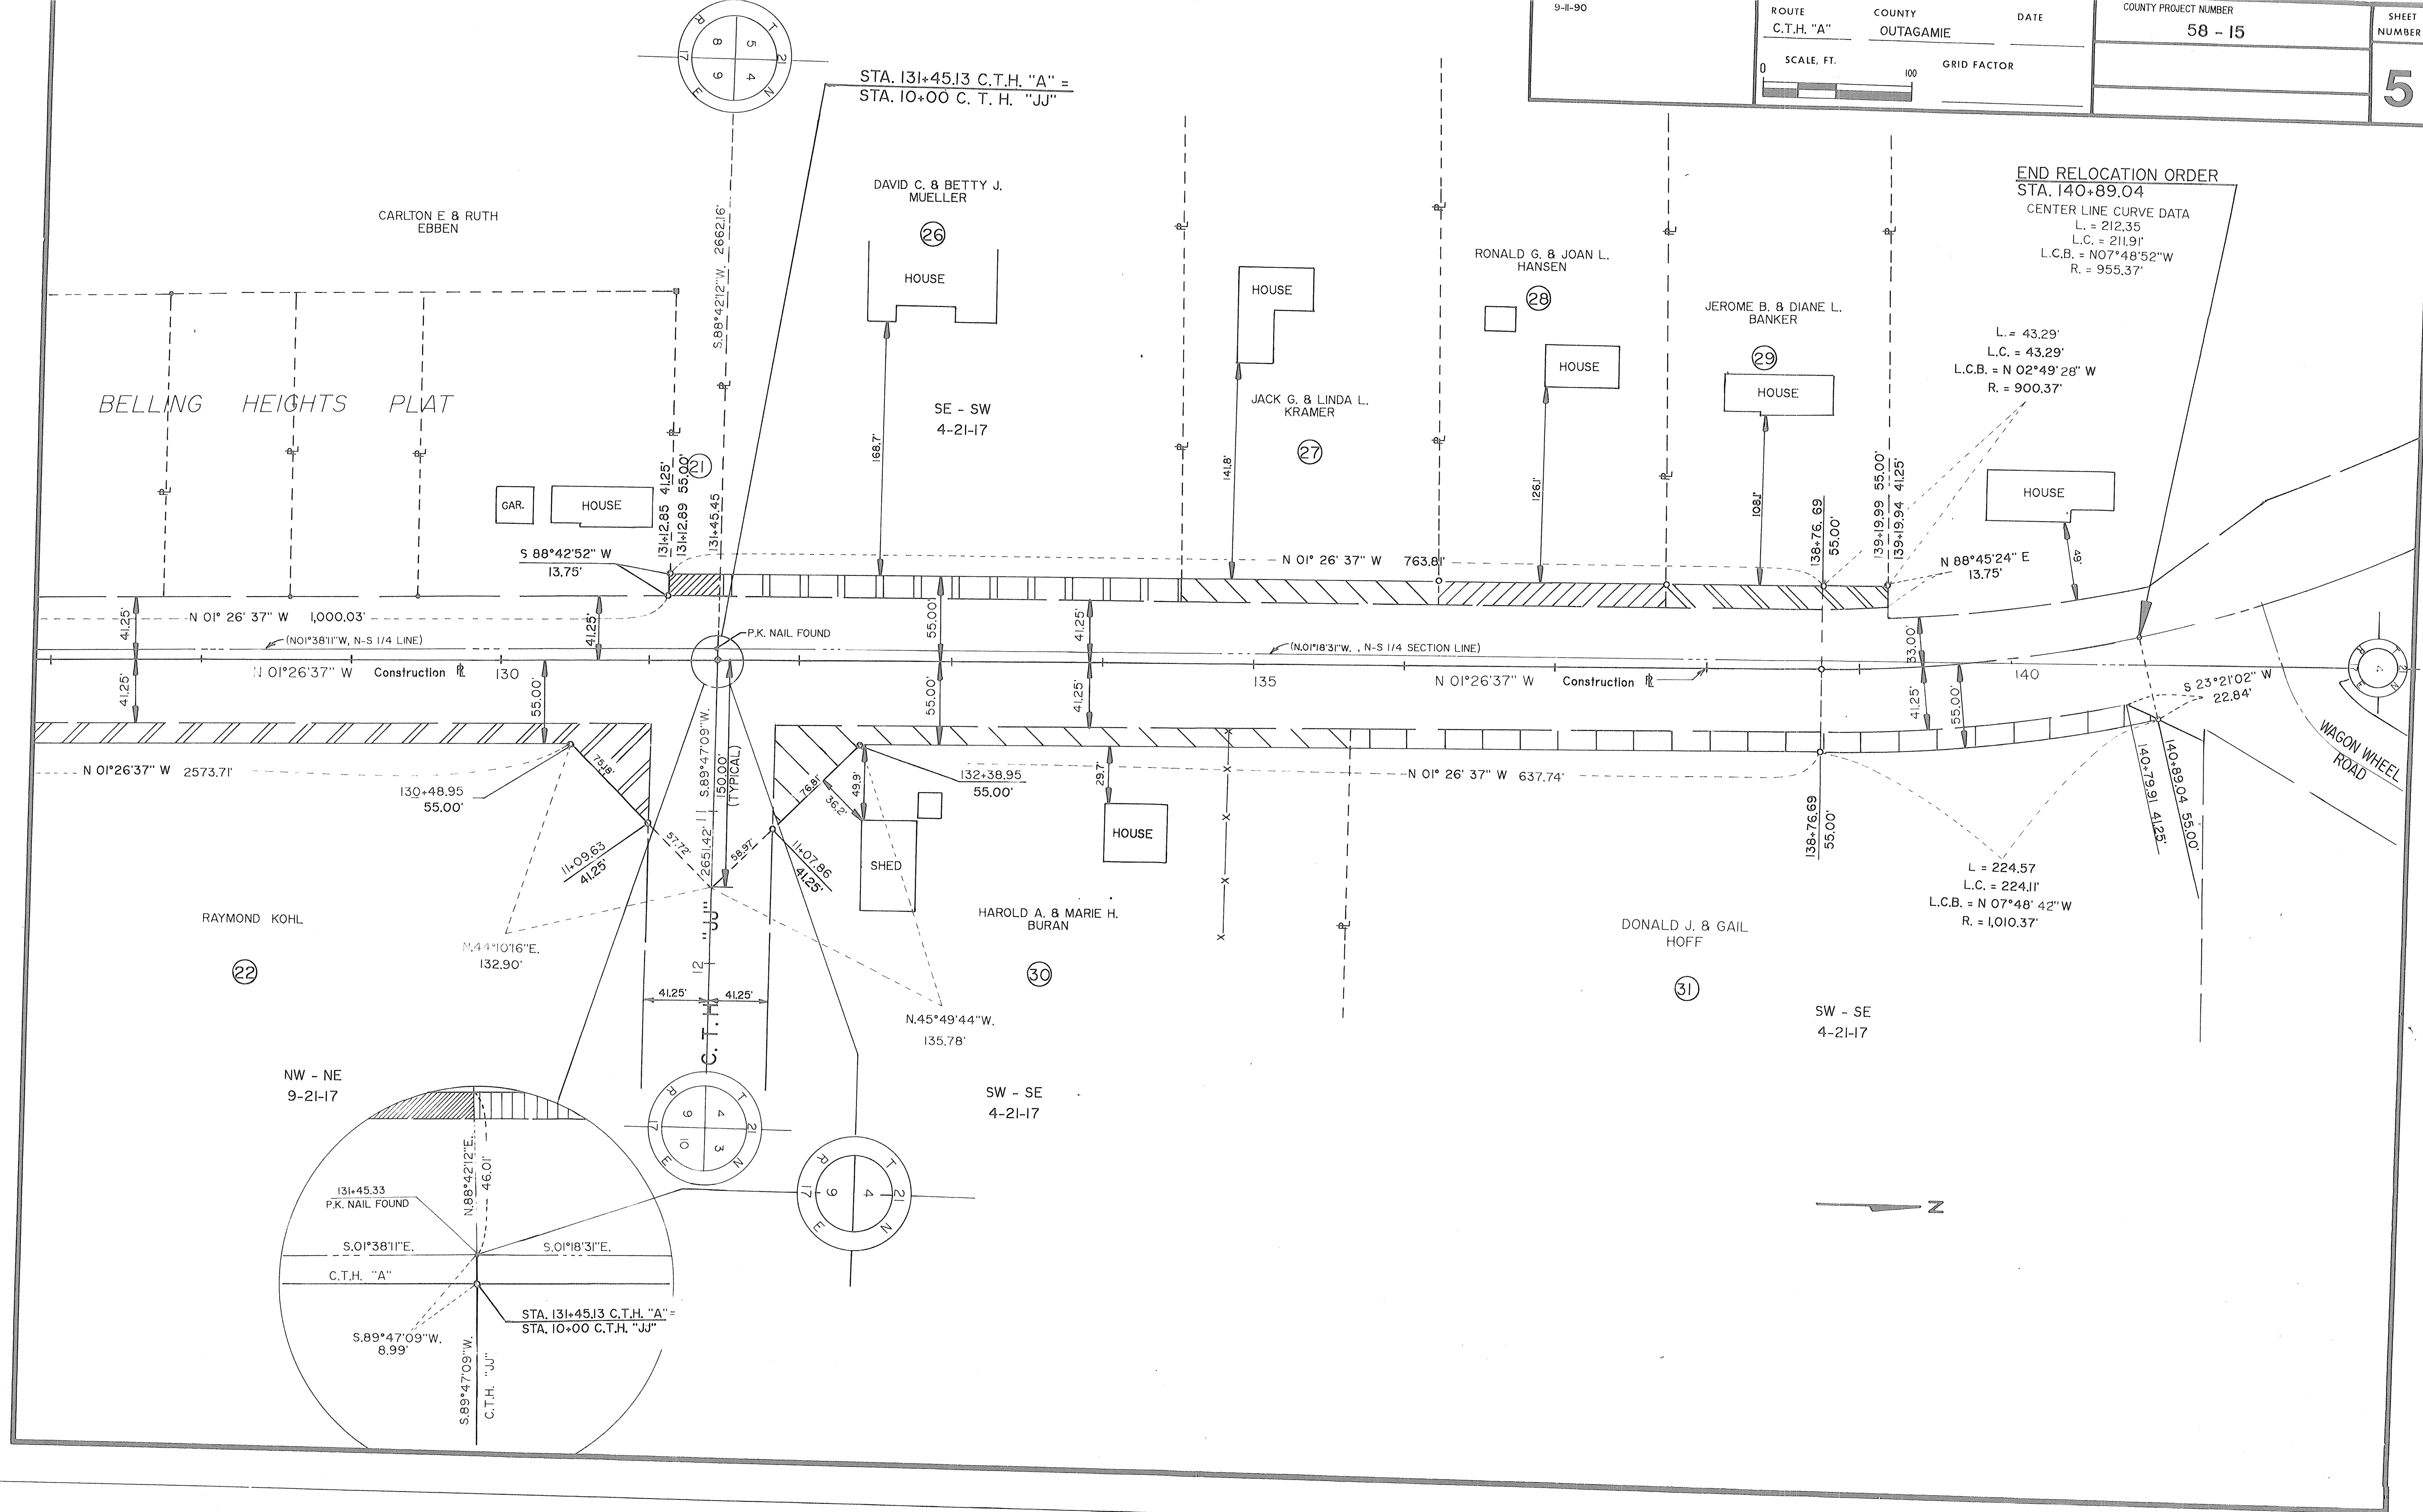



EXISTING & PROPOSED CROSS SECTIONS

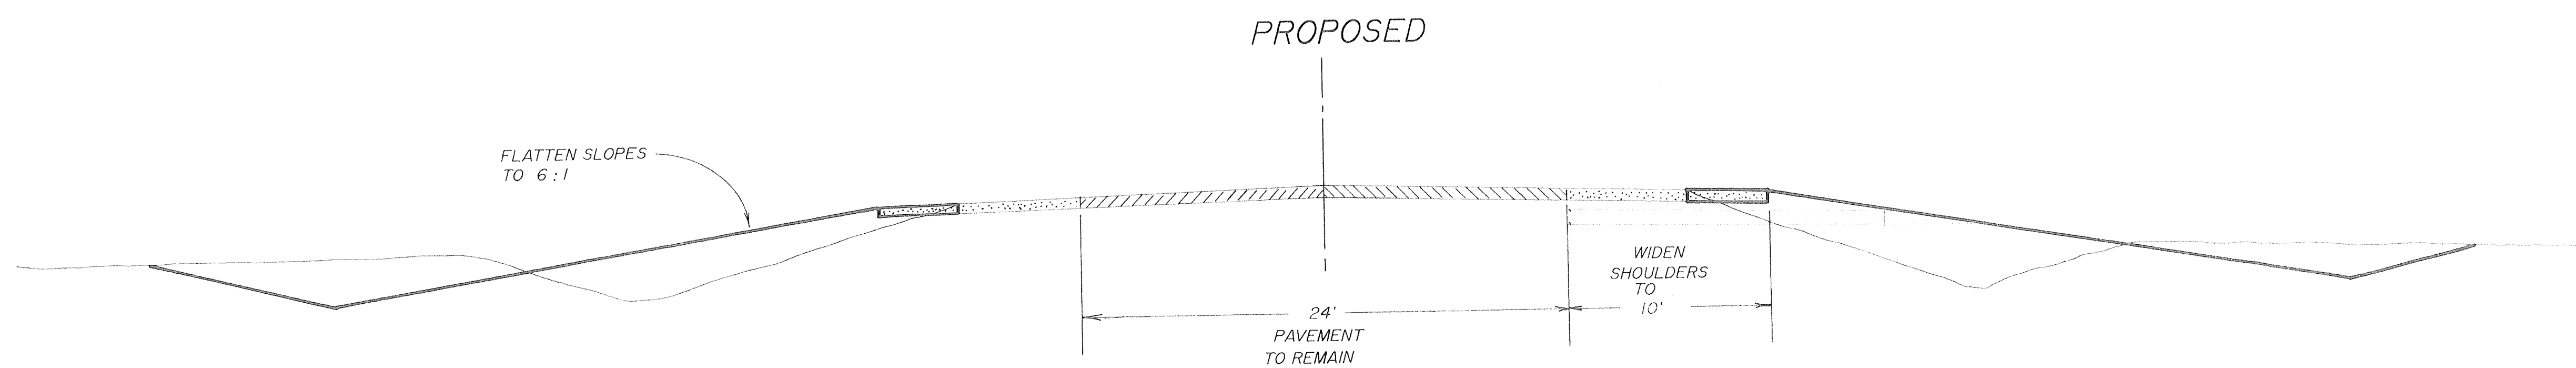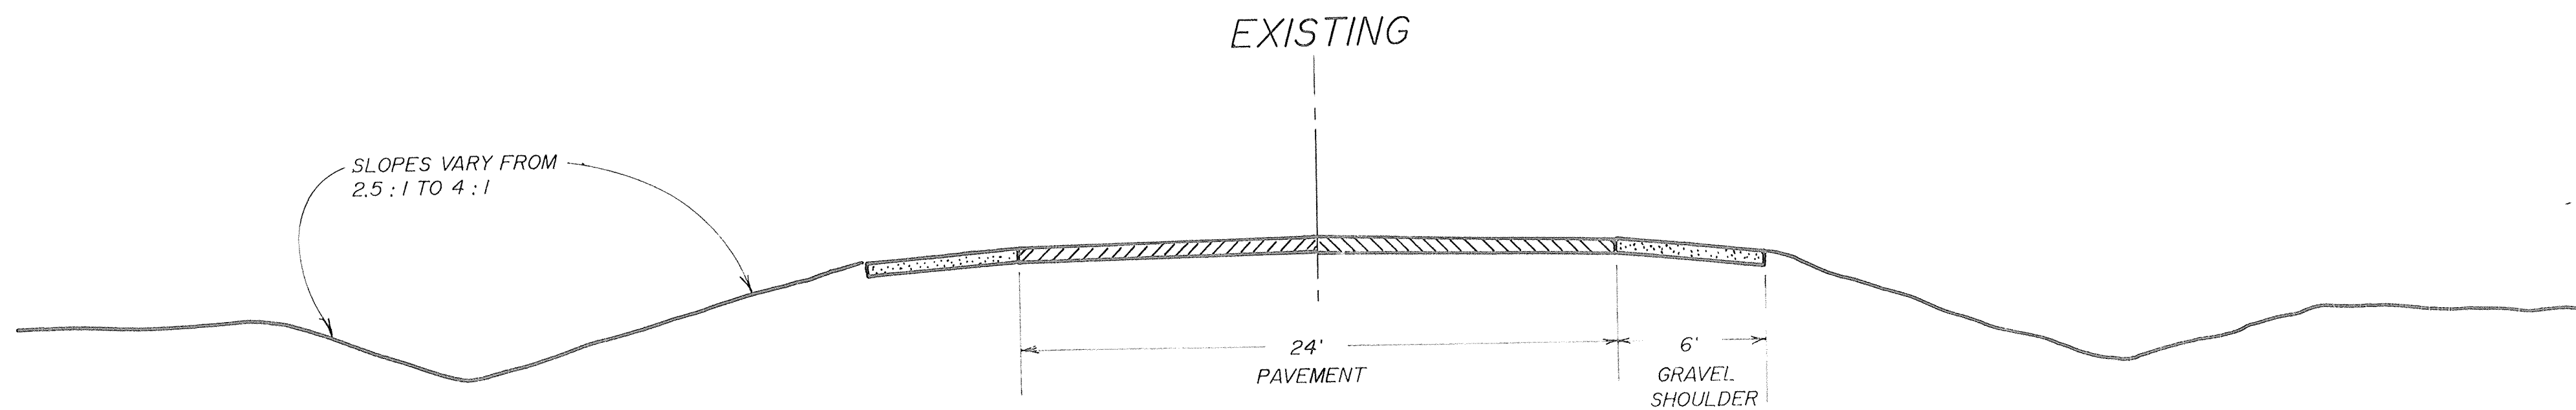

SCALE 1" = 5'	SHEET NO.	FILE NO. M5-H-72
DATE MAY 1, 1990	PROJECT NO.	
EXISTING & PROPOSED CROSS SECTIONS C.T.H. "A"		
U.S.H. "41" TO WAGONWHEEL ROAD		
DESIGNED	DRAWN HPA	CHECKED
McMAHON ASSOCIATES, INC. ENGINEERS • ARCHITECTS PLANNERS • SURVEYORS 1377 MIDWAY ROAD, MENASHA, WI 54952 PHONE 214.739.0331 FAX 414.739.5034		
NO.	DATE	REVISION

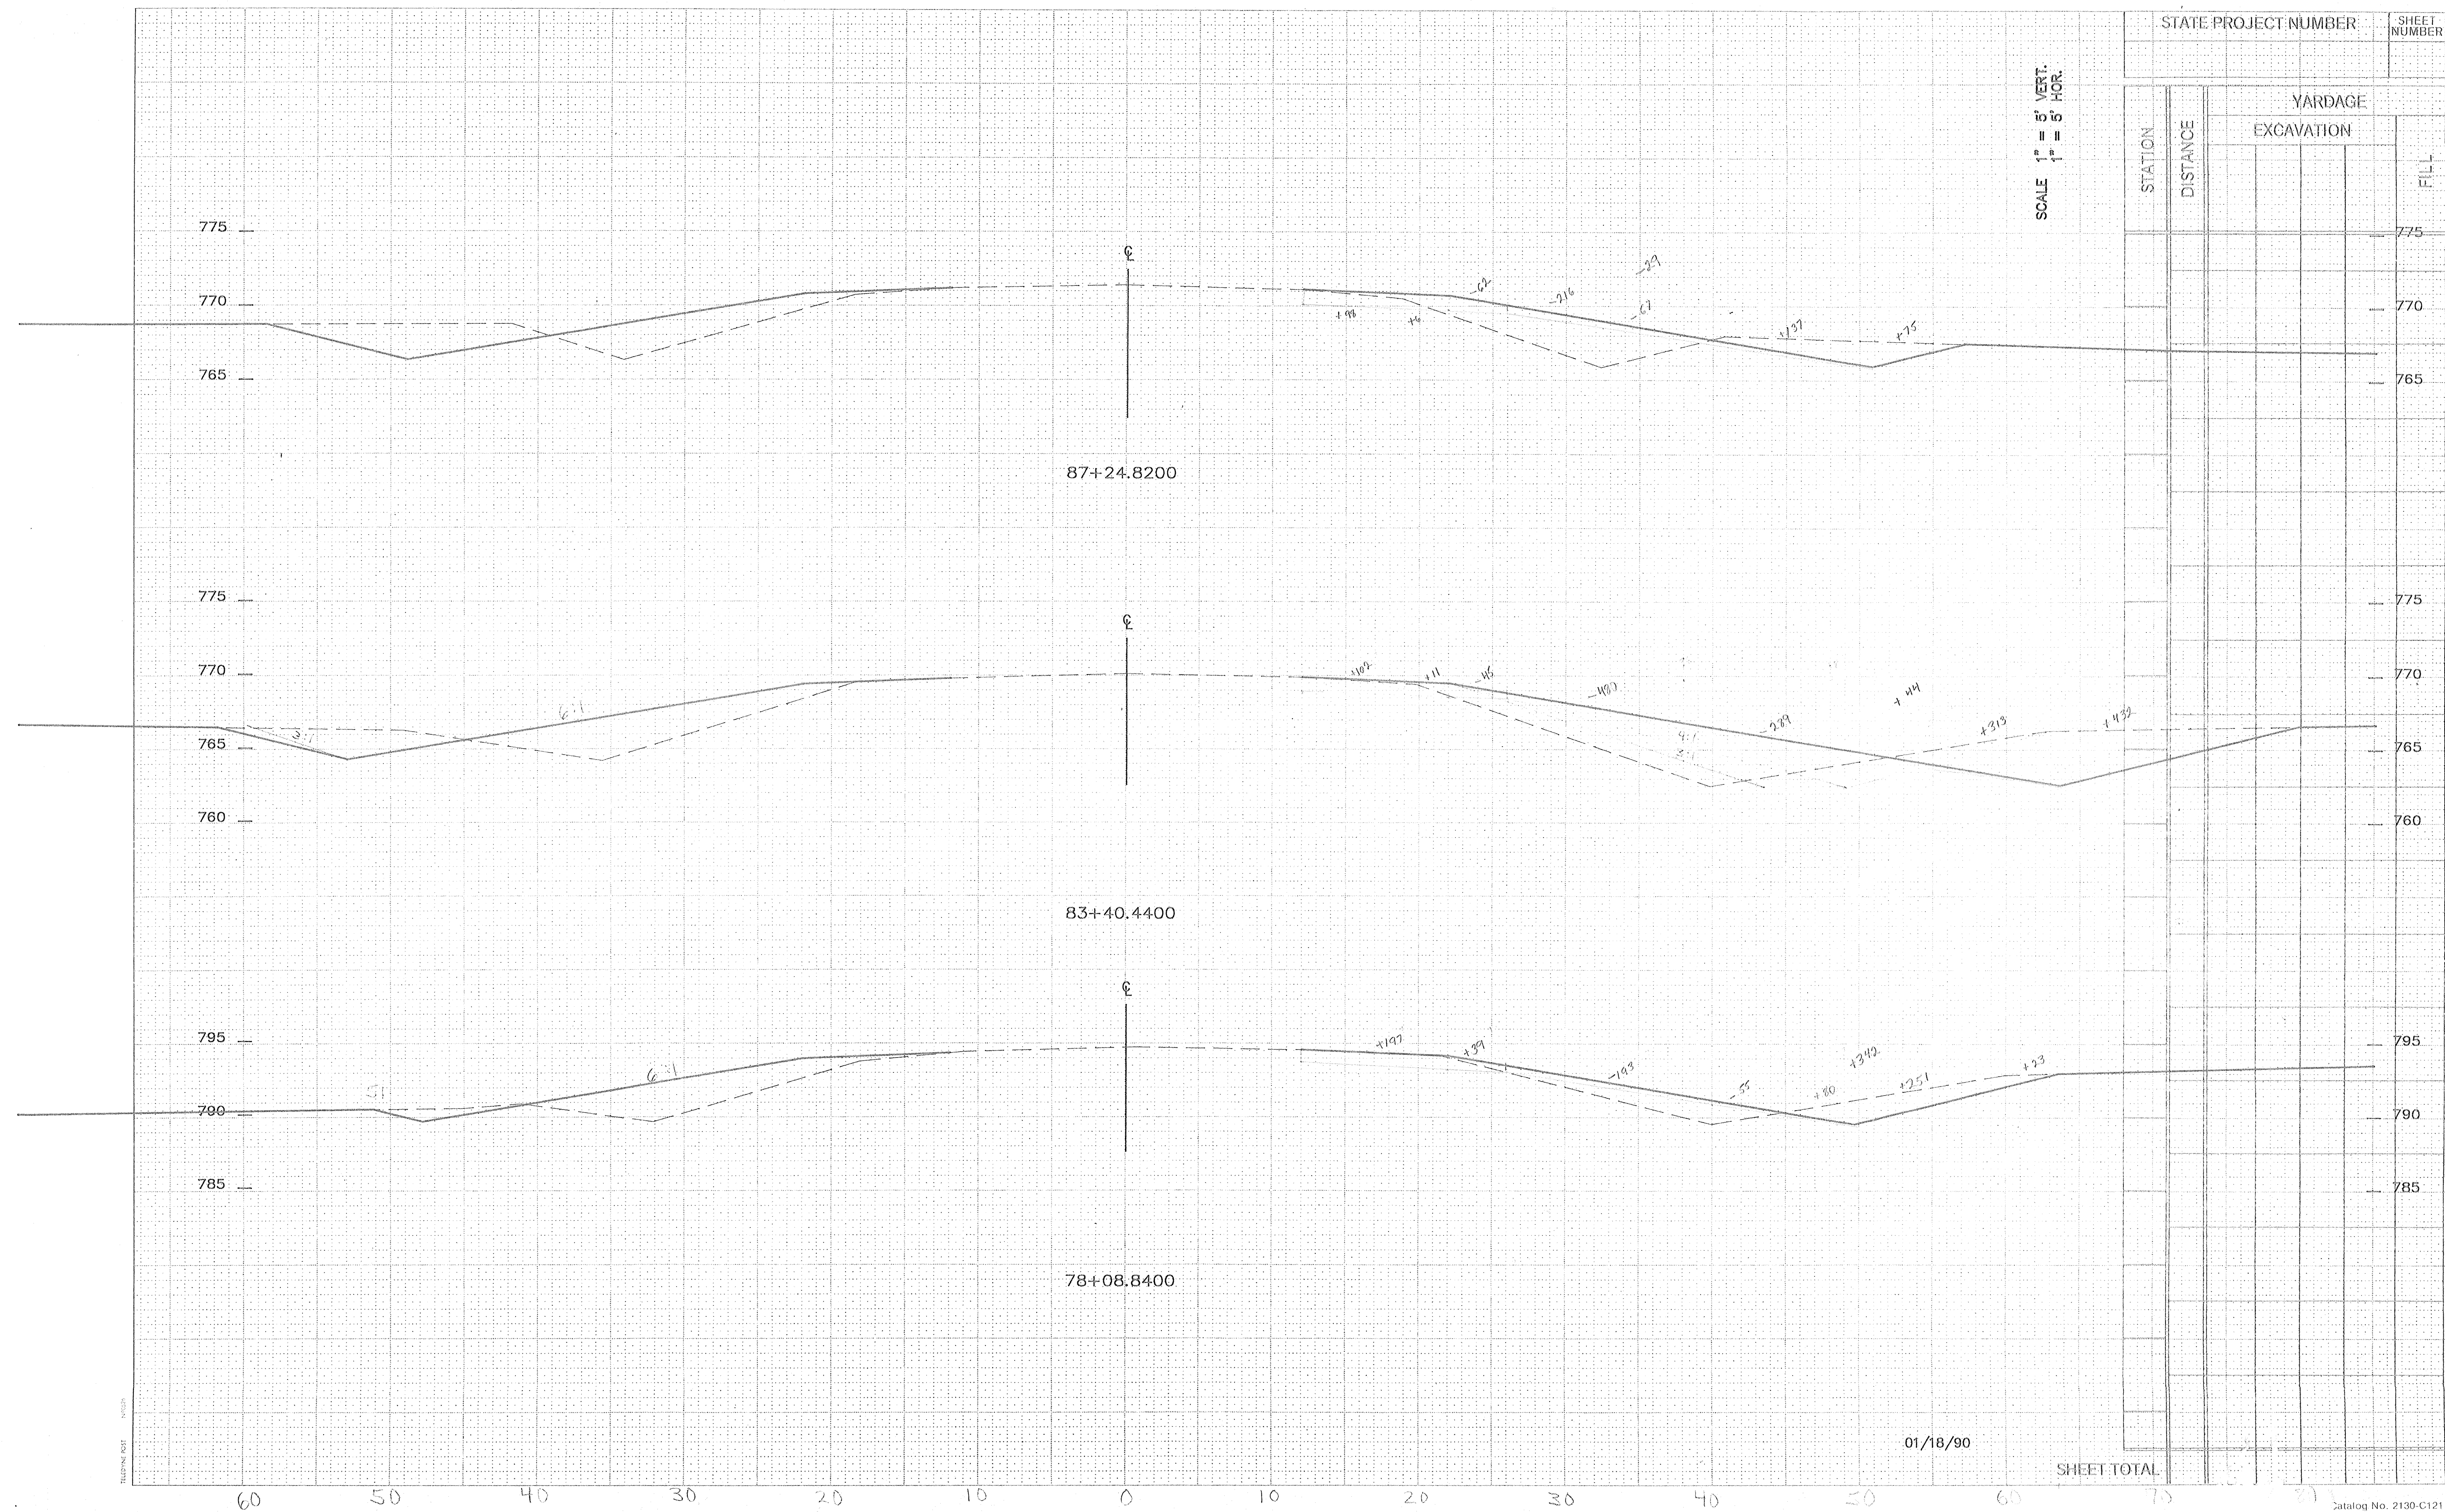

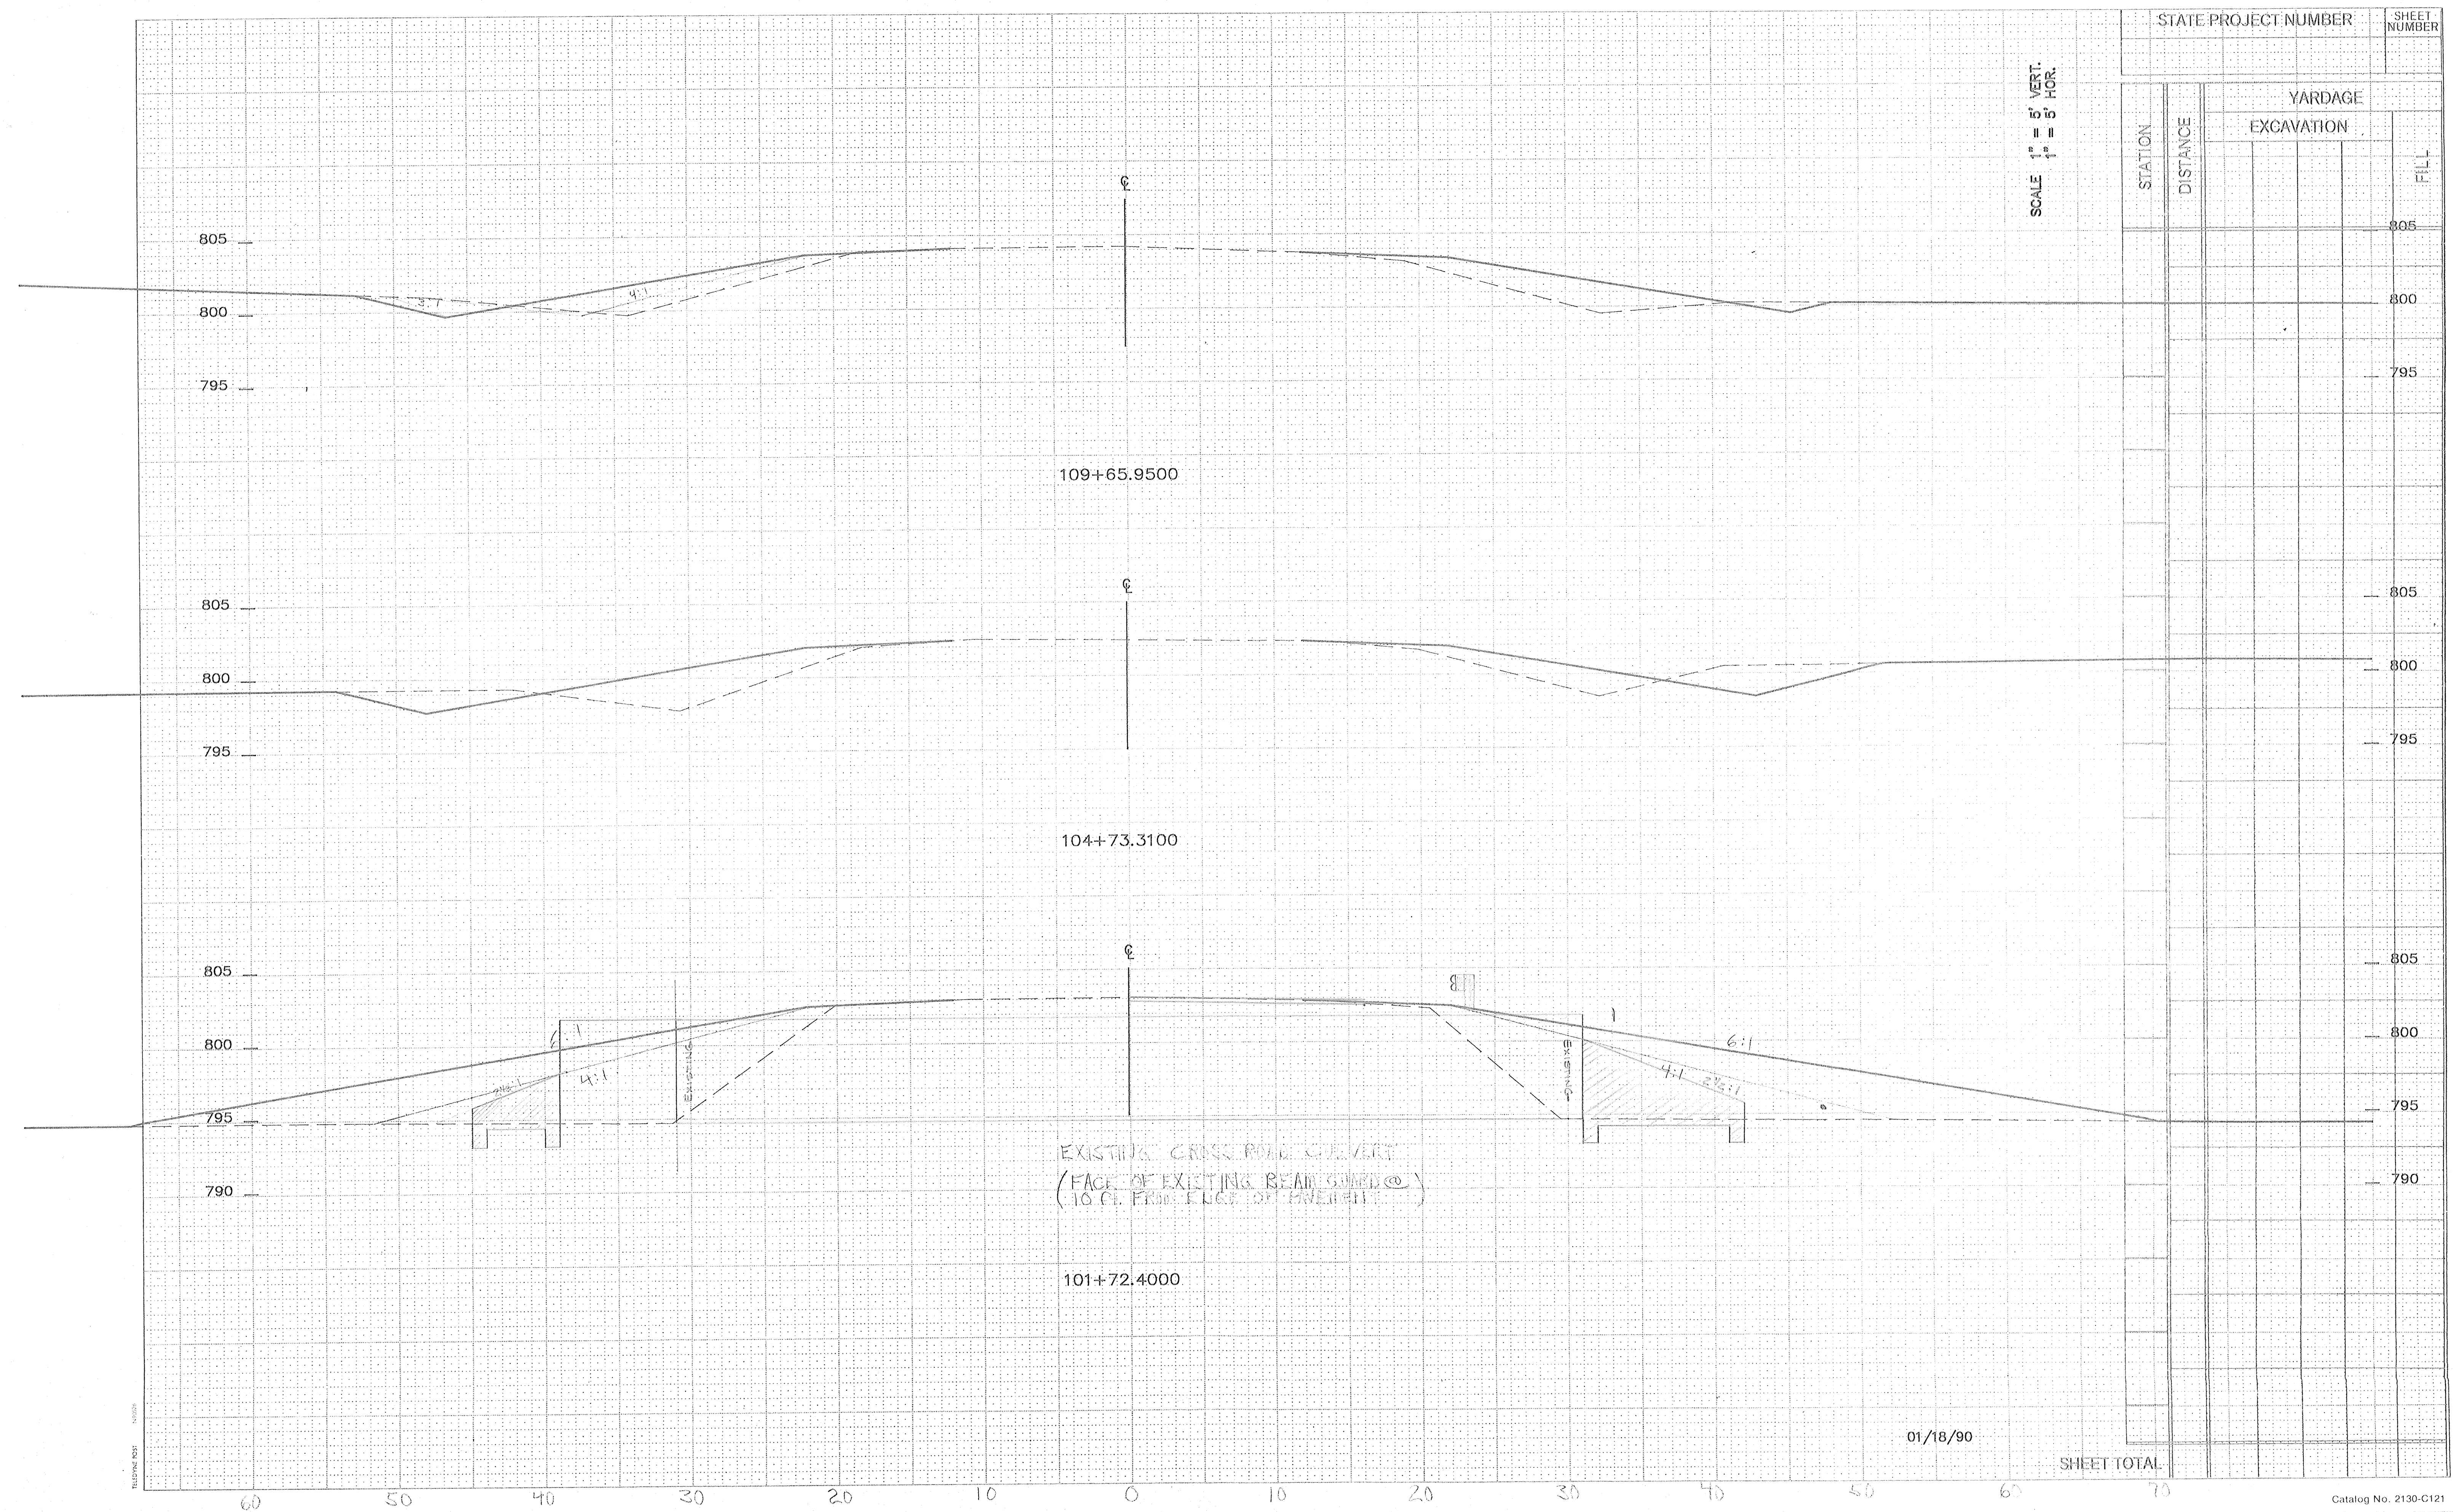

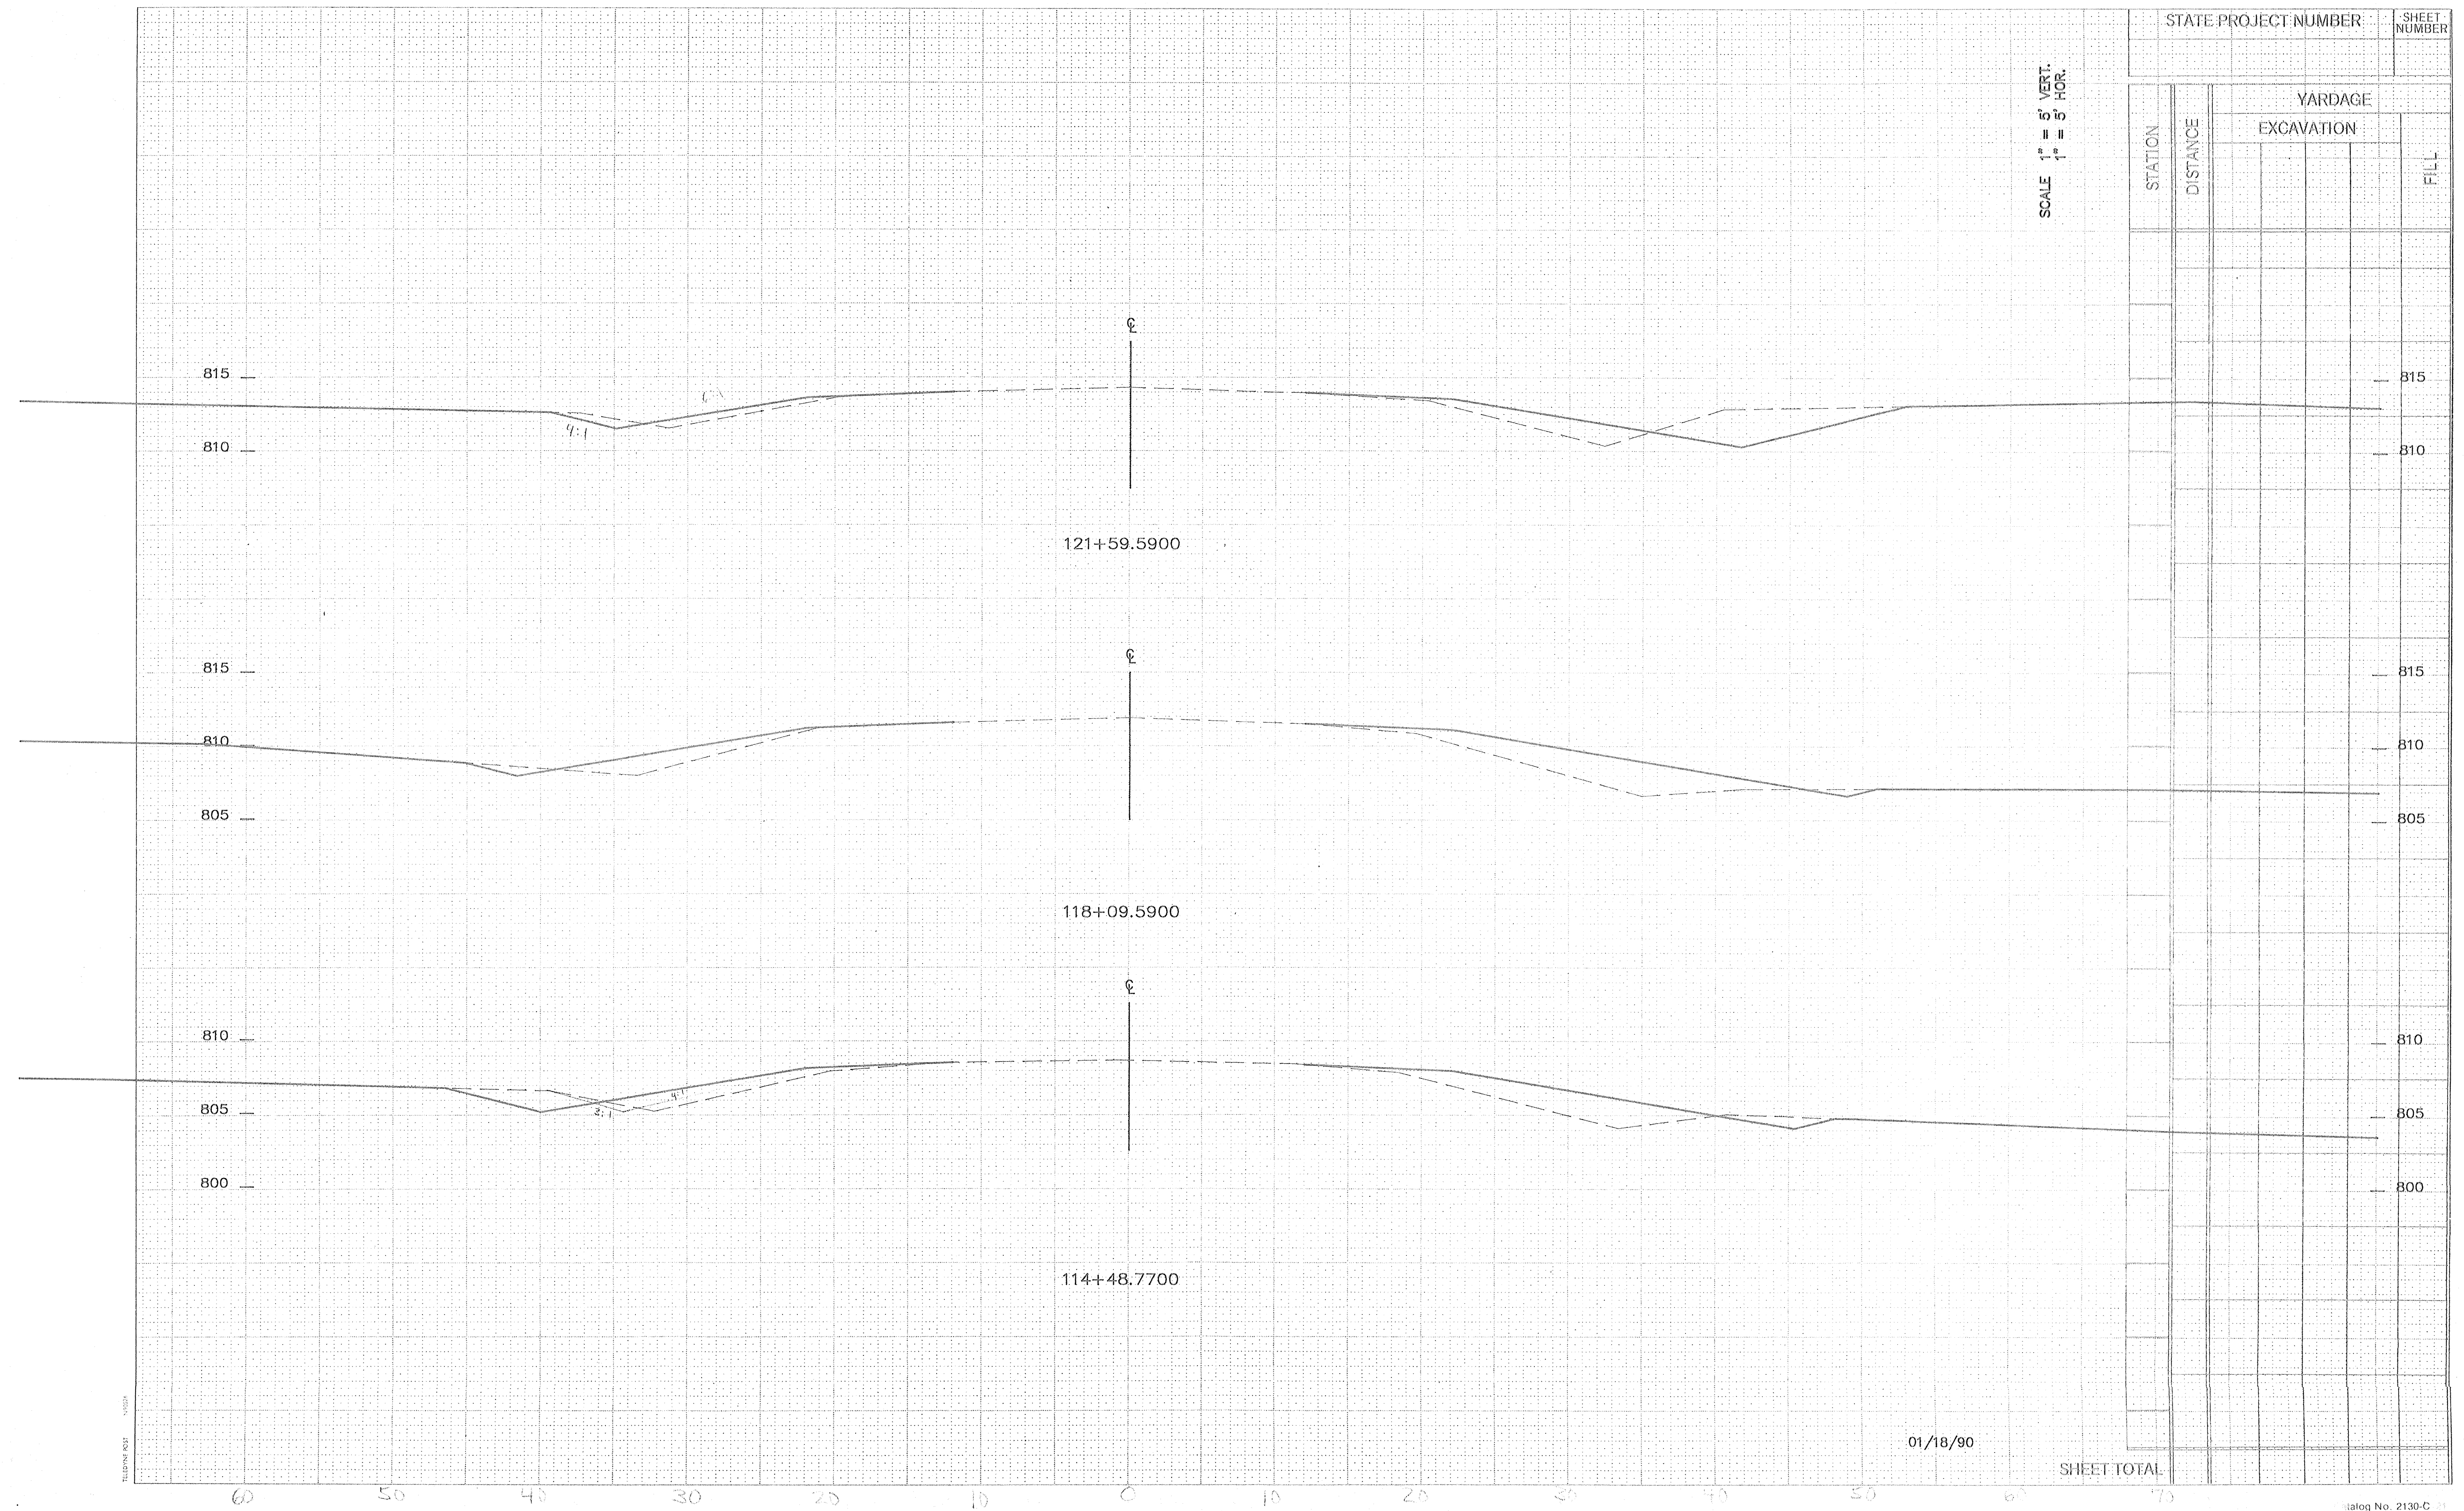

SCALE

ST

DIS

E

℄

134+33.4500

℄

131+44.9000

℄

130+65.1100

C.T.H. J

01/18/90

SHEET TOTAL

Catalog No. 2130-C121

M5-H-72

TELETYPE UNIT

815

810

805

815

810

805

815

810

805

815

810

805

815

810

805

815

810

805

60

50

40

30

20

10

0

10

20

30

40

50

60

70

