


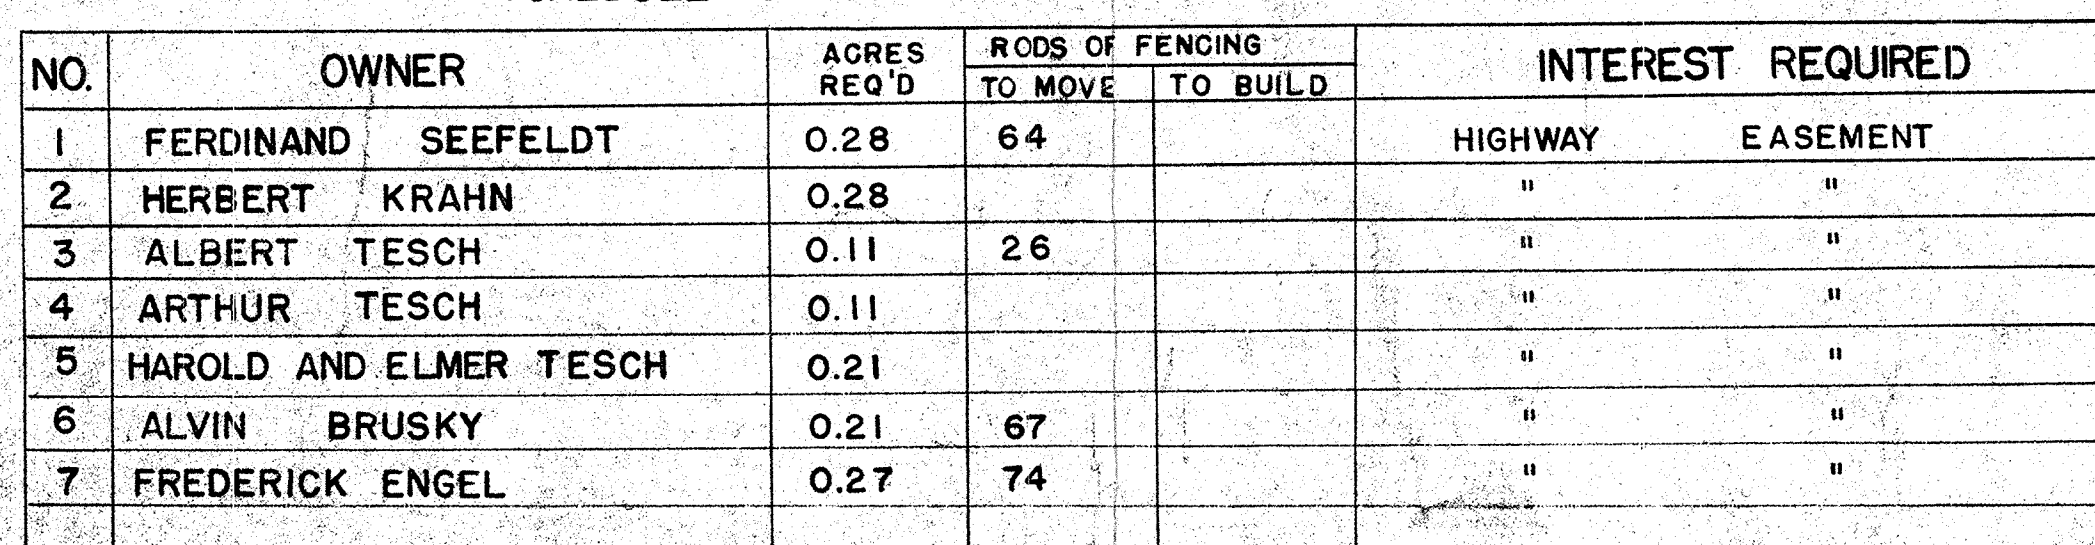

LENGTH = 1 997 MILES


SCALE



0' 100' 200' 400'

JAN. 13, 1955
NOVEMBER 9, 1955
OCTOBER 20, 1955
DATED AUGUST 24, 1955

COUNTY AND HIGHWAY	ROUTE AND SECTION	CLASS AND AGREEMENT		FEDERAL DIVISION OFFICE	SHEET NUMBER	TOTAL SHEETS
		STATE	FEDERAL			
44.6	115.0	11.3		4	4.1	

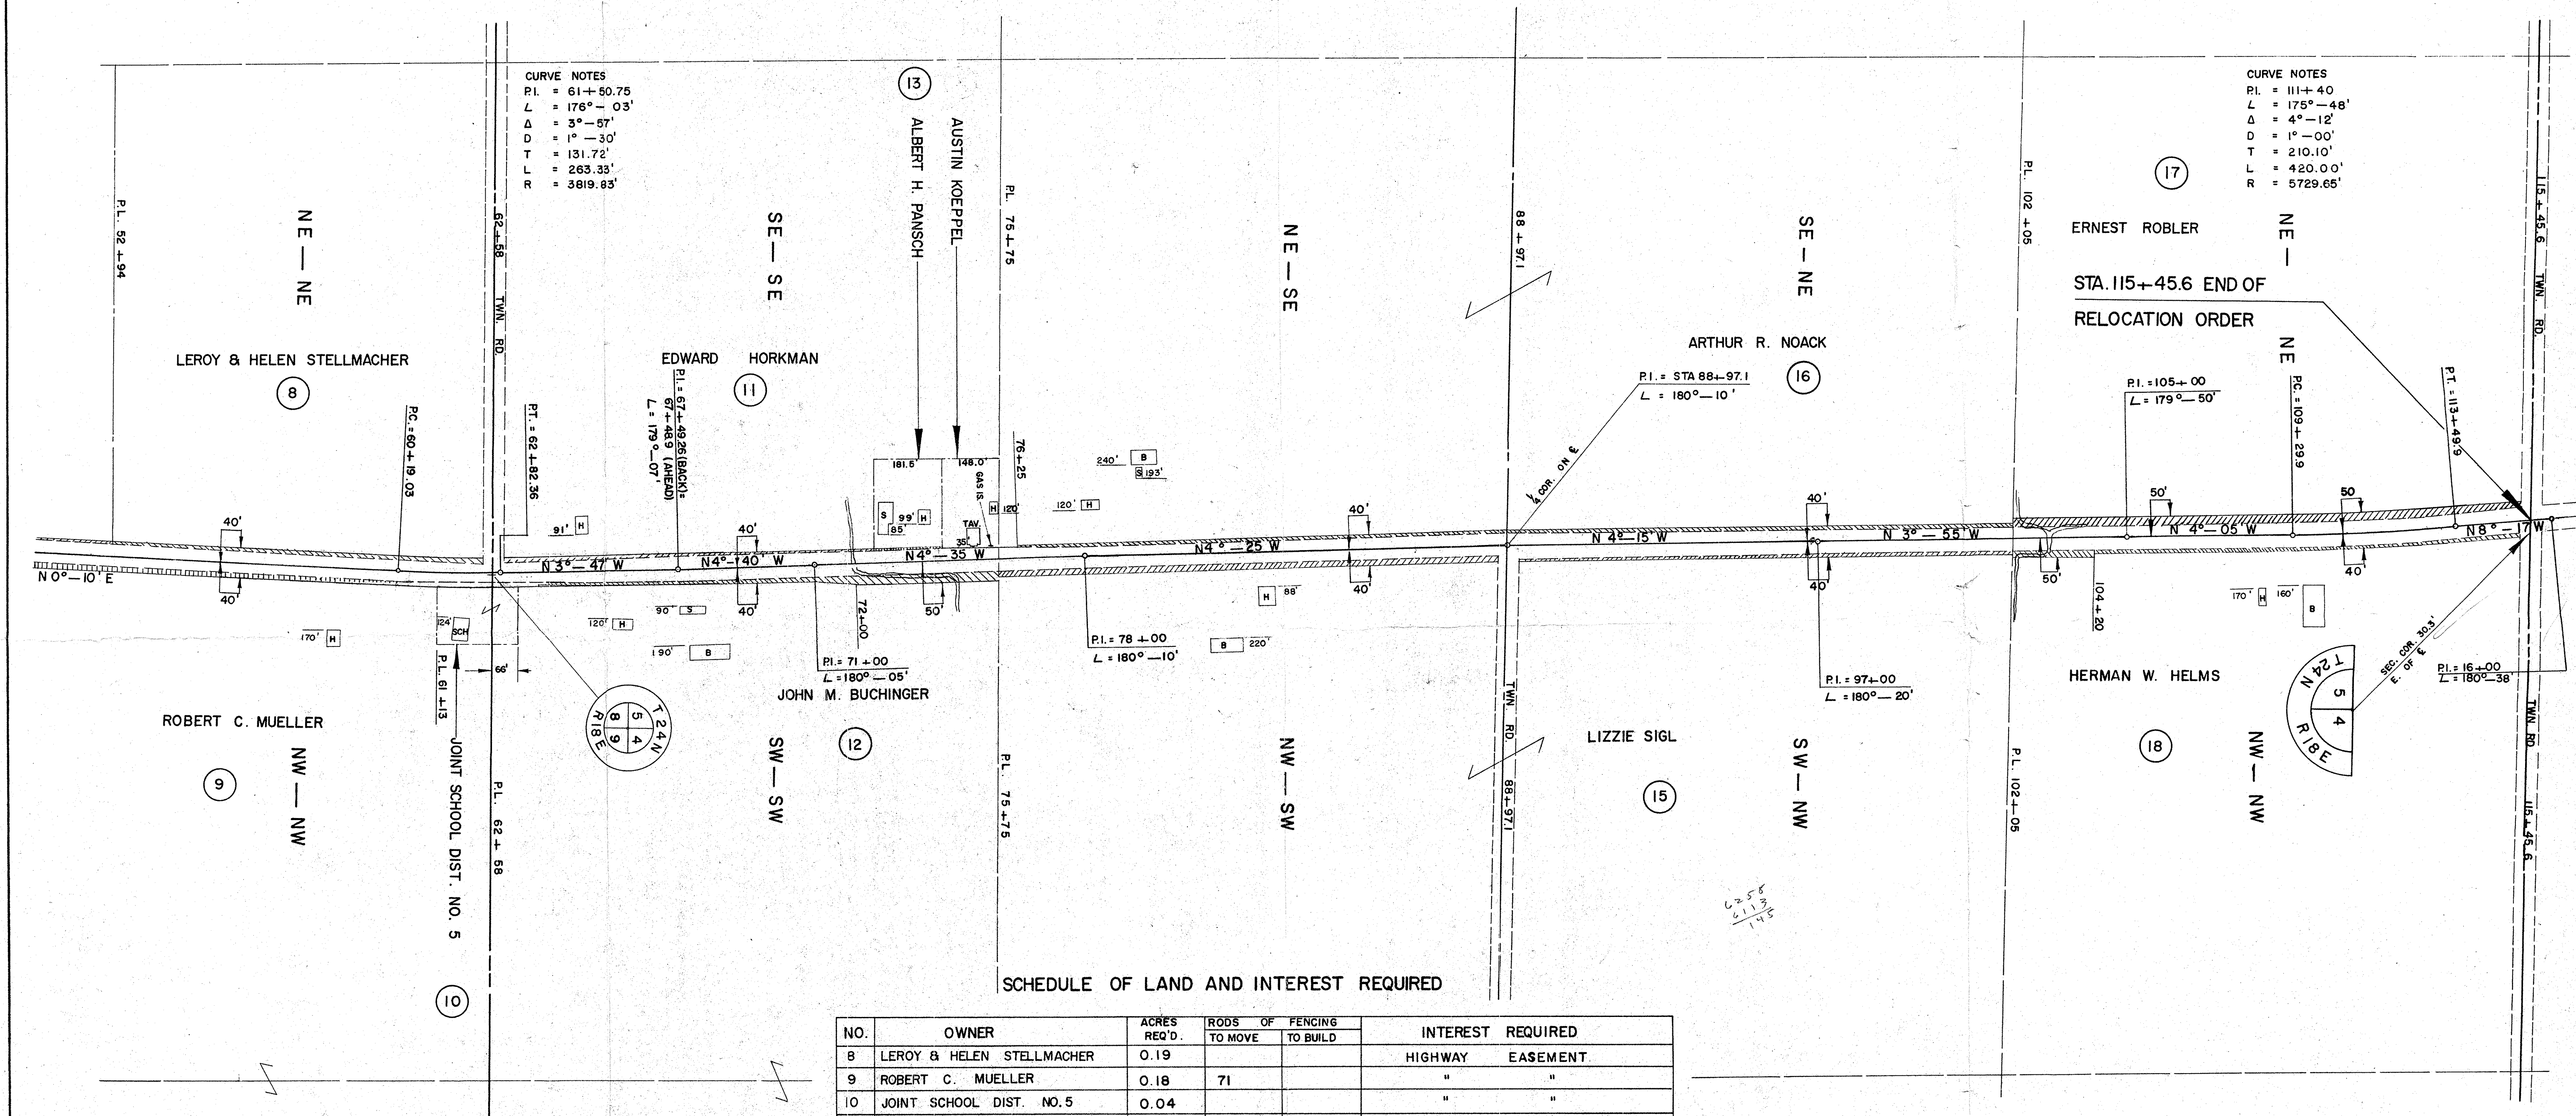

STATE HIGHWAY COMMISSION OF WISCONSIN

PLAT OF RIGHT OF WAY REQUIRED

PROJECT S 0115 (3)

SEYMOUR NO. CO. LINE

C.T.H. "C"

OUTAGAMIE COUNTY

SCALE



LENGTH - 1.997

MILES

JAN. 13, 1955
 NOVEMBER 9, 1955
 OCTOBER 20, 1955
 DATED AUGUST 24, 1955