

STATE HIGHWAY COMMISSION OF WISCONSIN

PLAT OF RIGHT OF WAY REQUIRED

PROJECT S 0324 (4)

C.T.H. "EE"—SEYMOUR ROAD


C.T.H. "C" OUTAGAMIE COUNTY

SCALE


0' 100' 200' 400'

LENGTH = 4.440 MILES

DATED JUL 16, 1962
MAY 14, 1962

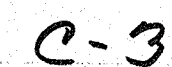

COUNTY AND HIGHWAY	ROUTE AND SECTION	CLASS AND AGREEMENT		FEDERAL DIVISION OFFICE	SHEET NUMBER	TOTAL SHEETS
		STATE	FEDERAL			
44.6	324.0		11.4	4	4.1	

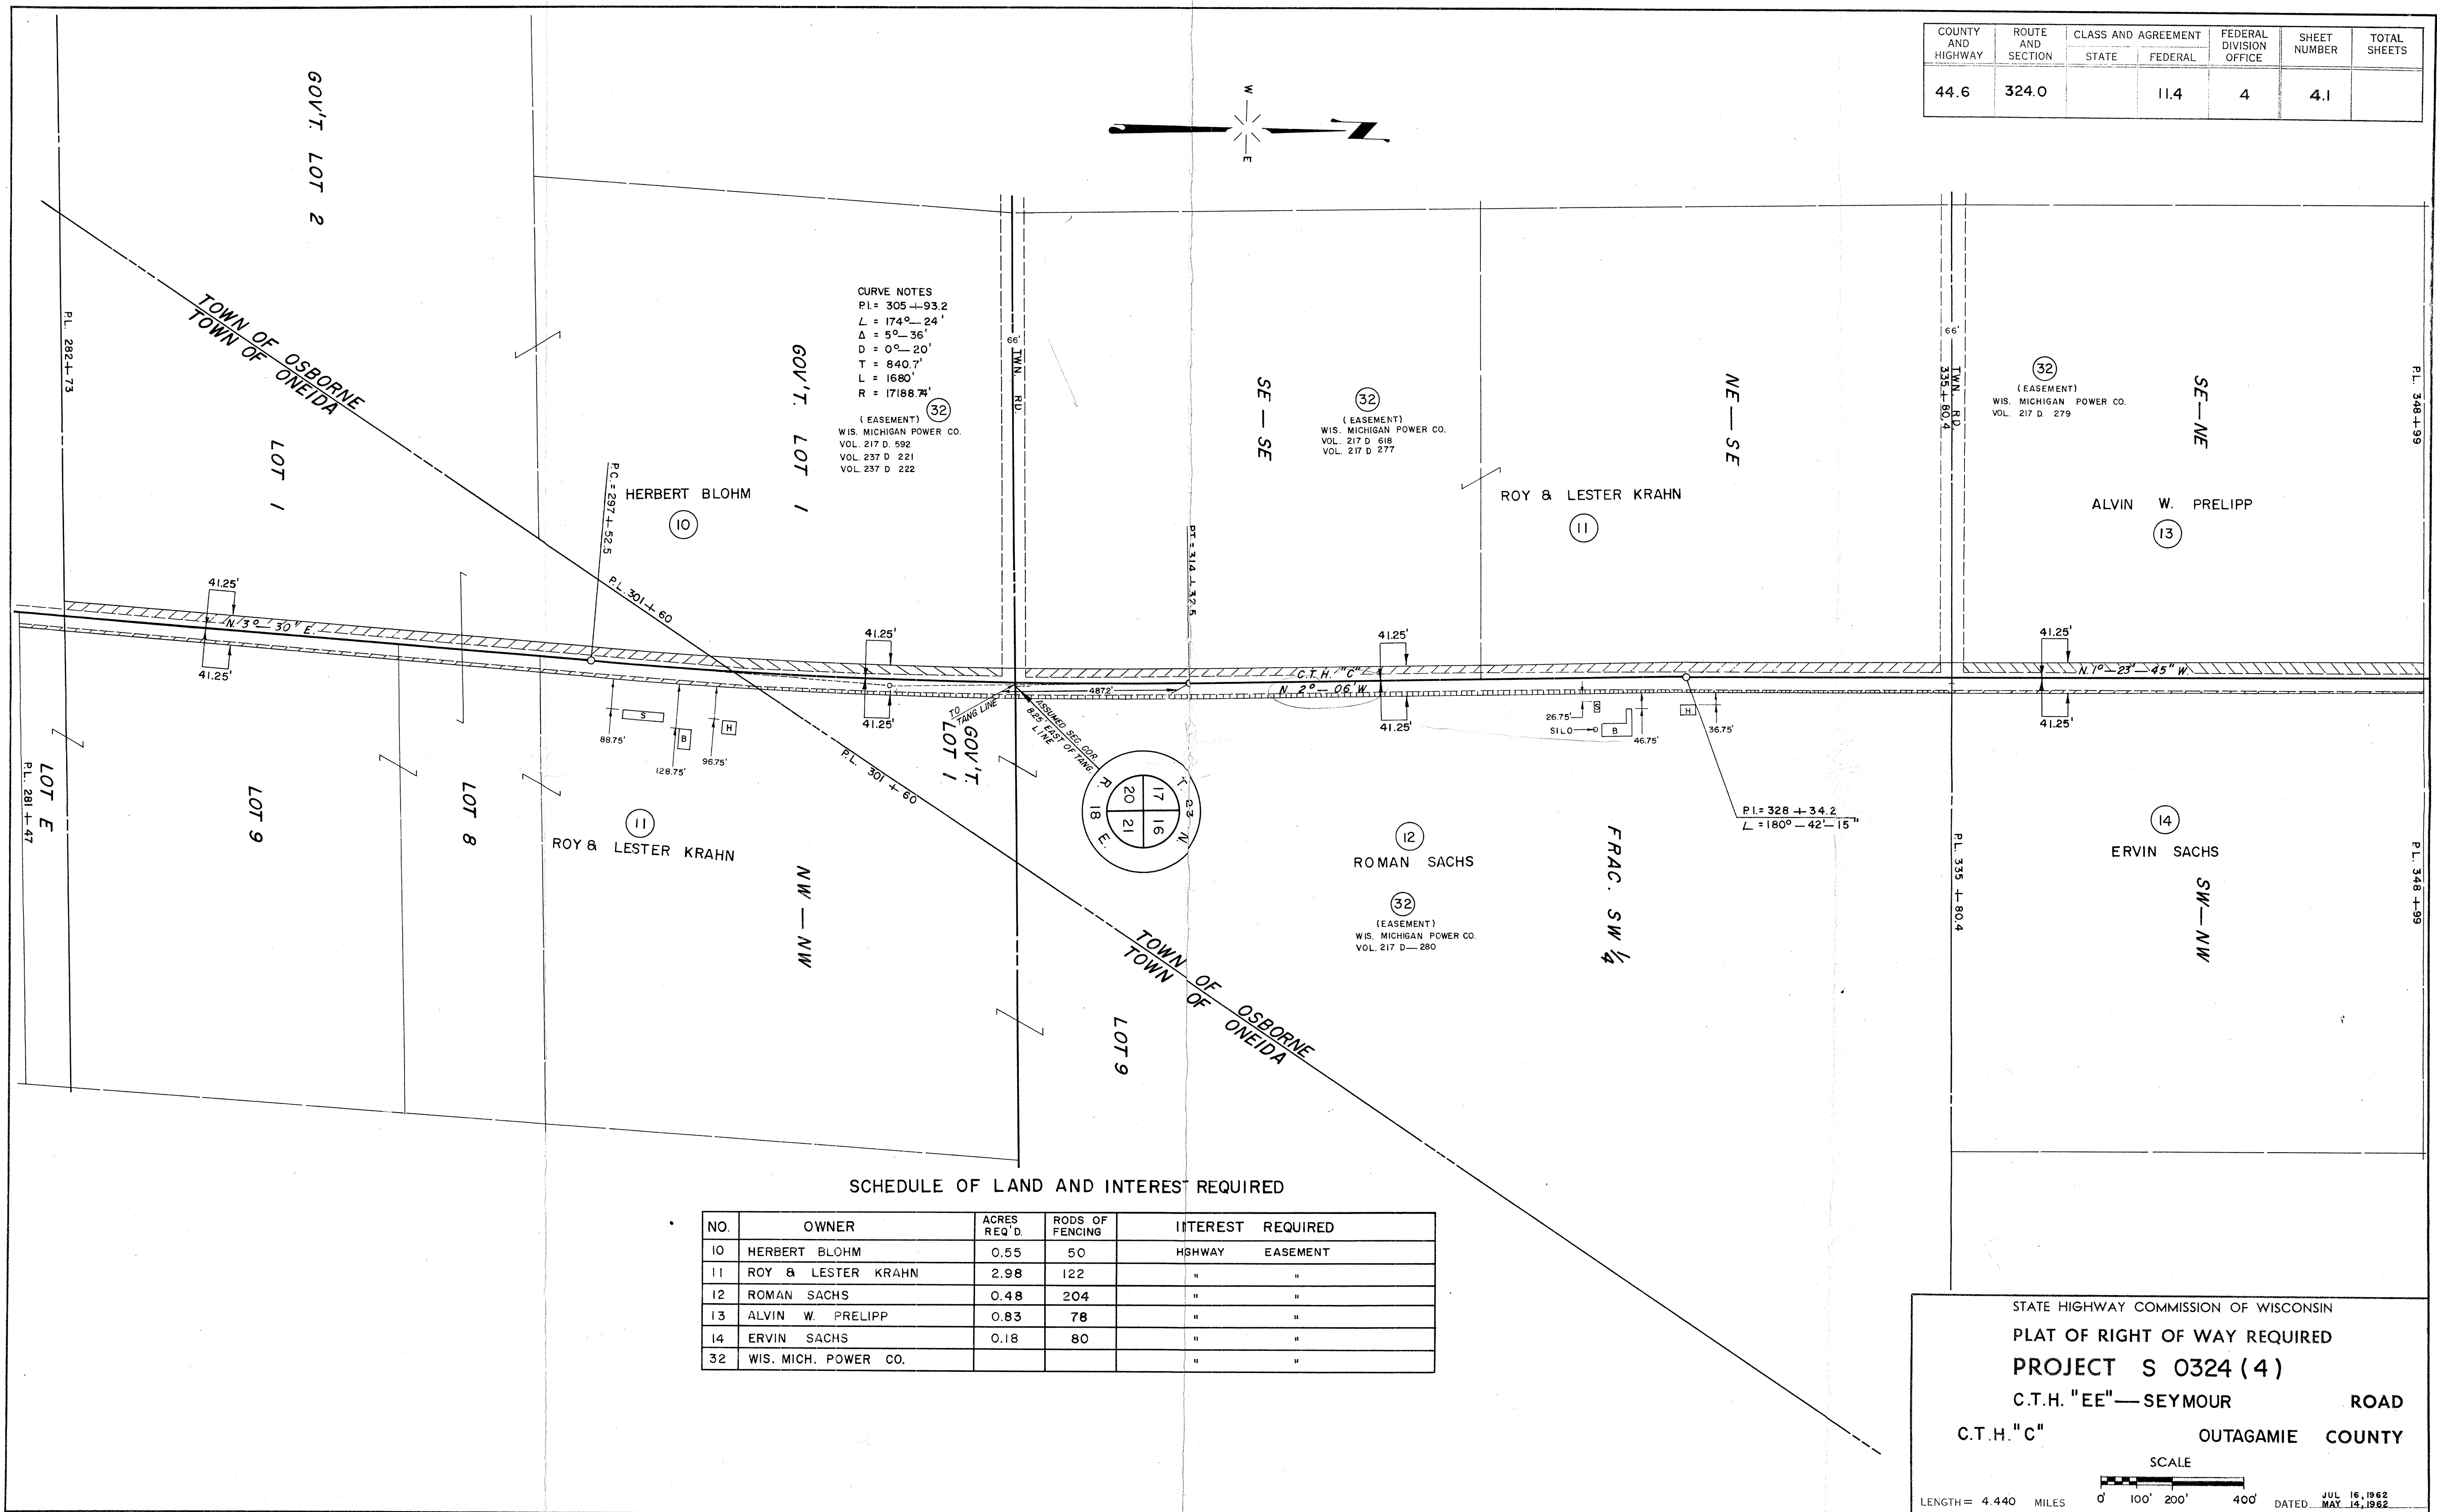


This is a detailed plat map of Section 18, Township 47 North, Range 86 East. The map shows the following details:

- Section 18:** The central focus, divided into four quadrants (NE, SE, SW, NW) by a horizontal line (P.L. 362+20.25) and a vertical line (P.L. 375+37).
- Owners and Parcels:**
 - NE-NE:** ORVILLE EICK (15)
 - SE-SE:** ORVILLE EICK (18)
 - SW-SW:** MILTON A. KEUNE (16)
 - NW-NW:** HARRY A. WILSON (17)
 - NE-NE:** EDMUND KRULL (19)
 - NW-NW:** NORMAN M. BUCHMANN
 - SE-NE:** ORVILLE EICK (18)
- Easements:** Multiple easements for the WIS. MICHIGAN POWER CO. are shown, with references to volumes 217D-273, 217D-272, 217D-274, and 251D-286.
- Survey Data:**
 - Bearings and distances for various lines, including $N 16^{\circ} 23' 45'' W$, $N 0^{\circ} 01' 45'' W$, and $N 0^{\circ} 37' 45'' W$.
 - Stationing points: P.L. 348+99, P.L. 362+20.25, P.L. 375+37, P.L. 388+41.3, P.L. 395+03, P.L. 401+64.
 - Curved line data: $PI = 362 + 20.25$, $L = 180^{\circ} - 46'$; $PI = 388 + 41.3$, $L = 180^{\circ} - 36'$.
- Other Features:**
 - A circular diagram in the lower left shows the section layout with numbers 1 through 36.
 - A small structure labeled "SILO" is shown near the center.
 - A vertical line on the right is labeled "TWN. RD. 47+86".

NO.	OWNER	ACRES REQ'D	RODS OF FENCING	INTEREST REQUIRED
15	ORVILLE EICK	0.99	159	HIGHWAY EASEMENT
16	MILTON A. KEUNE	0.32	14	" "
17	HARRY A. WILSON	0.31	79	" "
18	ORVILLE EICK	1.45	198	" "
19	EDMUND KRULL	1.58	199	" "
32	WIS. MICH. POWER CO.			" "

SCALE

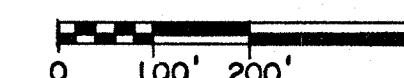

DATED JUL 16, 1962
MAY 14, 1962

DATED JUL 16, 1962
MAY 14, 1962

CURVE NOTES
 P.I. = 418 ± 05.7
 L = 178° - 33'
 Δ = 1° - 27'
 D = 0° - 15'
 T = 289.9'
 L = 580'
 R = 22918.32'

SE-SW
 WILLIAM R. HUSMAN
 (20)

NE-SW
 NORMAN H. MAASS
 (21)

SE-NE
 ELMER C. KIMBALL
 (22)

NE-NE
 ST. JOHN'S CONGREGATION
 HARTLAND-CICERO MUTUAL INSURANCE CO.

SW-SW
 NORMAN H. MAASS
 (23)

SW-NW
 (24) (25) (26) (27) (28) (29) (30) (31) (32) (33)

STATIONING
 STA. 464+44.2
 STA. 464+44.2 END OF RELOCATION ORDER

BEARINGS
 N 0°-01'-45" W
 N 1°-28'-45" W

PROPERTY FEATURES
 SILO
 MILK HO.
 GAS STA.
 GAS PUMP
 FORD & MERCURY

SCALE
 1" = 100'

LEGEND
 1 2 3
 4 5 6
 7 8 9

NOTES
 ASSUMED SEC. COR. 8.25' EAST OF E.
 ASSUMED SEC. COR. ON E.

NO.	OWNER	SQ. FT.	ACRES REQ'D.	RODS OF FENCING	INTEREST REQUIRED	
20	WILLIAM R. HUSMAN		1.48	236	HIGHWAY	EASEMENT
21	NORMAN H. MAASS		1.01	129	"	"
22	ELMER C. KIMBALL		0.55	84	"	"
23	NORMAN H. MAASS		0.11	25	"	"
24	FRANCIS J. COONEN	218	0.01		"	"
25	FRANCIS HUETTL	560	0.01	0	"	"
26	FRANCIS J. COONEN	435	0.01	0	"	"
27	ROBERT E. WENNINGER		0.02	0	"	"
28	HAROLD J. HENN		0.04	0	"	"
33	CLAUDE SHERMAN		0.03		"	"

SCALE

0' 100' 200' 400'

LENGTH = 4.440 MILES

DATED JUL 16, 1962
MAY 14, 1962