

WI 7 759018



WISCONSIN
ELECTRIC

ORDER TO DO WORK SKETCH DRAWING 1 OF 12

PREP BY CARL REICHWALD

DATE 11-18-99

TEL CONST #

OPERATING
MAP # (PRI) 3924-9200

DISTRIBUTION MAP # (SEC) 3933-9218

FEEDER/LINE # OND3

STAKING SURVEYOR ☒ STAKED ☐ LOCATE ALL UNDERGROUND ☒
TECHNICIAN ☐ NO STAKING NEEDED ☐

CITY TOWN ONEIDA & OSBORN

VILLAGE
NAME FACILITY RELOCATION

LOCATION CTH C FROM CTH EE

LOCATION CTH C FROM CTH EE TO STH 54

REASON ROAD IMPROVEMENT PROJECT

IO # 75332

PN #

REvised _____ SUPERSEDING
SUPPLEMENTARY TO

KEY

F = 3 #2/0 ACSR

F. = 1 # 2ACSR

$$F_2 = 3 \times 2 \text{ ACSR}$$
$$F_3 = 3 \text{ # } 2AL, 15KV$$


N = 1 #2/0ACSR

$$N_1 = 1 \text{ * 2ACSR}$$

S = 1 # 2TXR

$$S_1 = 1 \cdot 1/\emptyset T X F$$
$$S_2 = 1 \cdot 350 \text{ TXR}$$

S₃ = 1 # 3/ØTXR
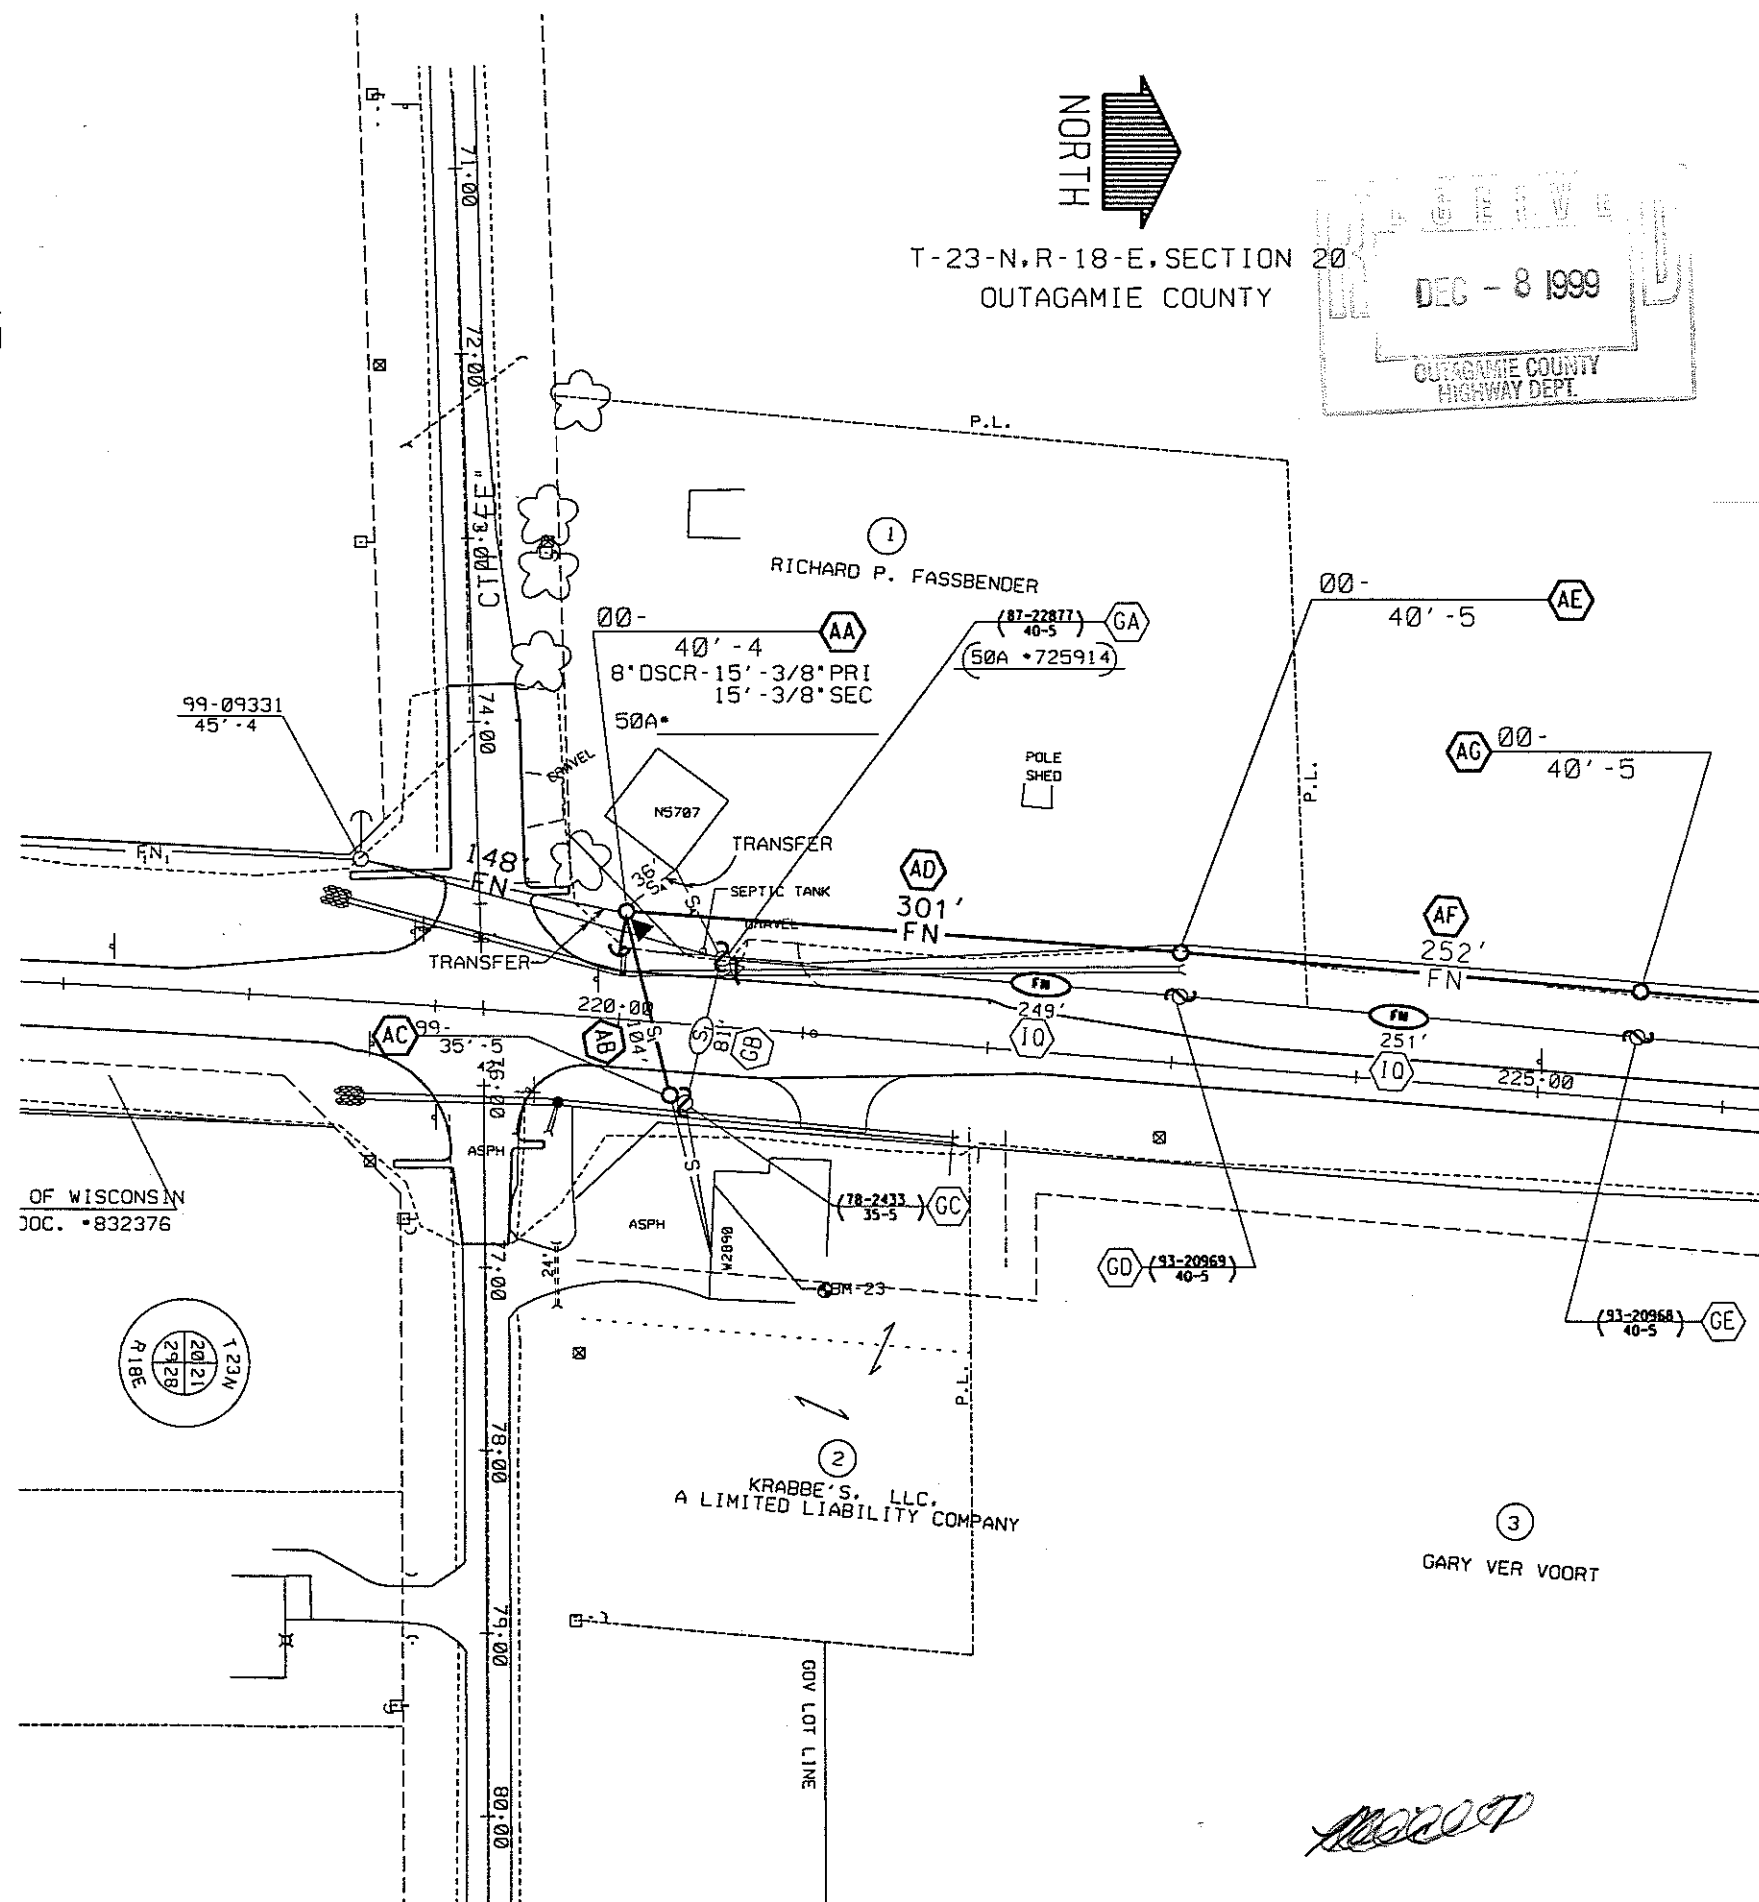
$$S_4 = 1 \cdot 1/\emptyset \text{TXR}$$


10007

\$DATE\$

\$TIME\$


4314



WISCONSIN
ELECTRIC




T-23-N,R-18-E,SECTION 20
OUTAGAMIE COUNTY

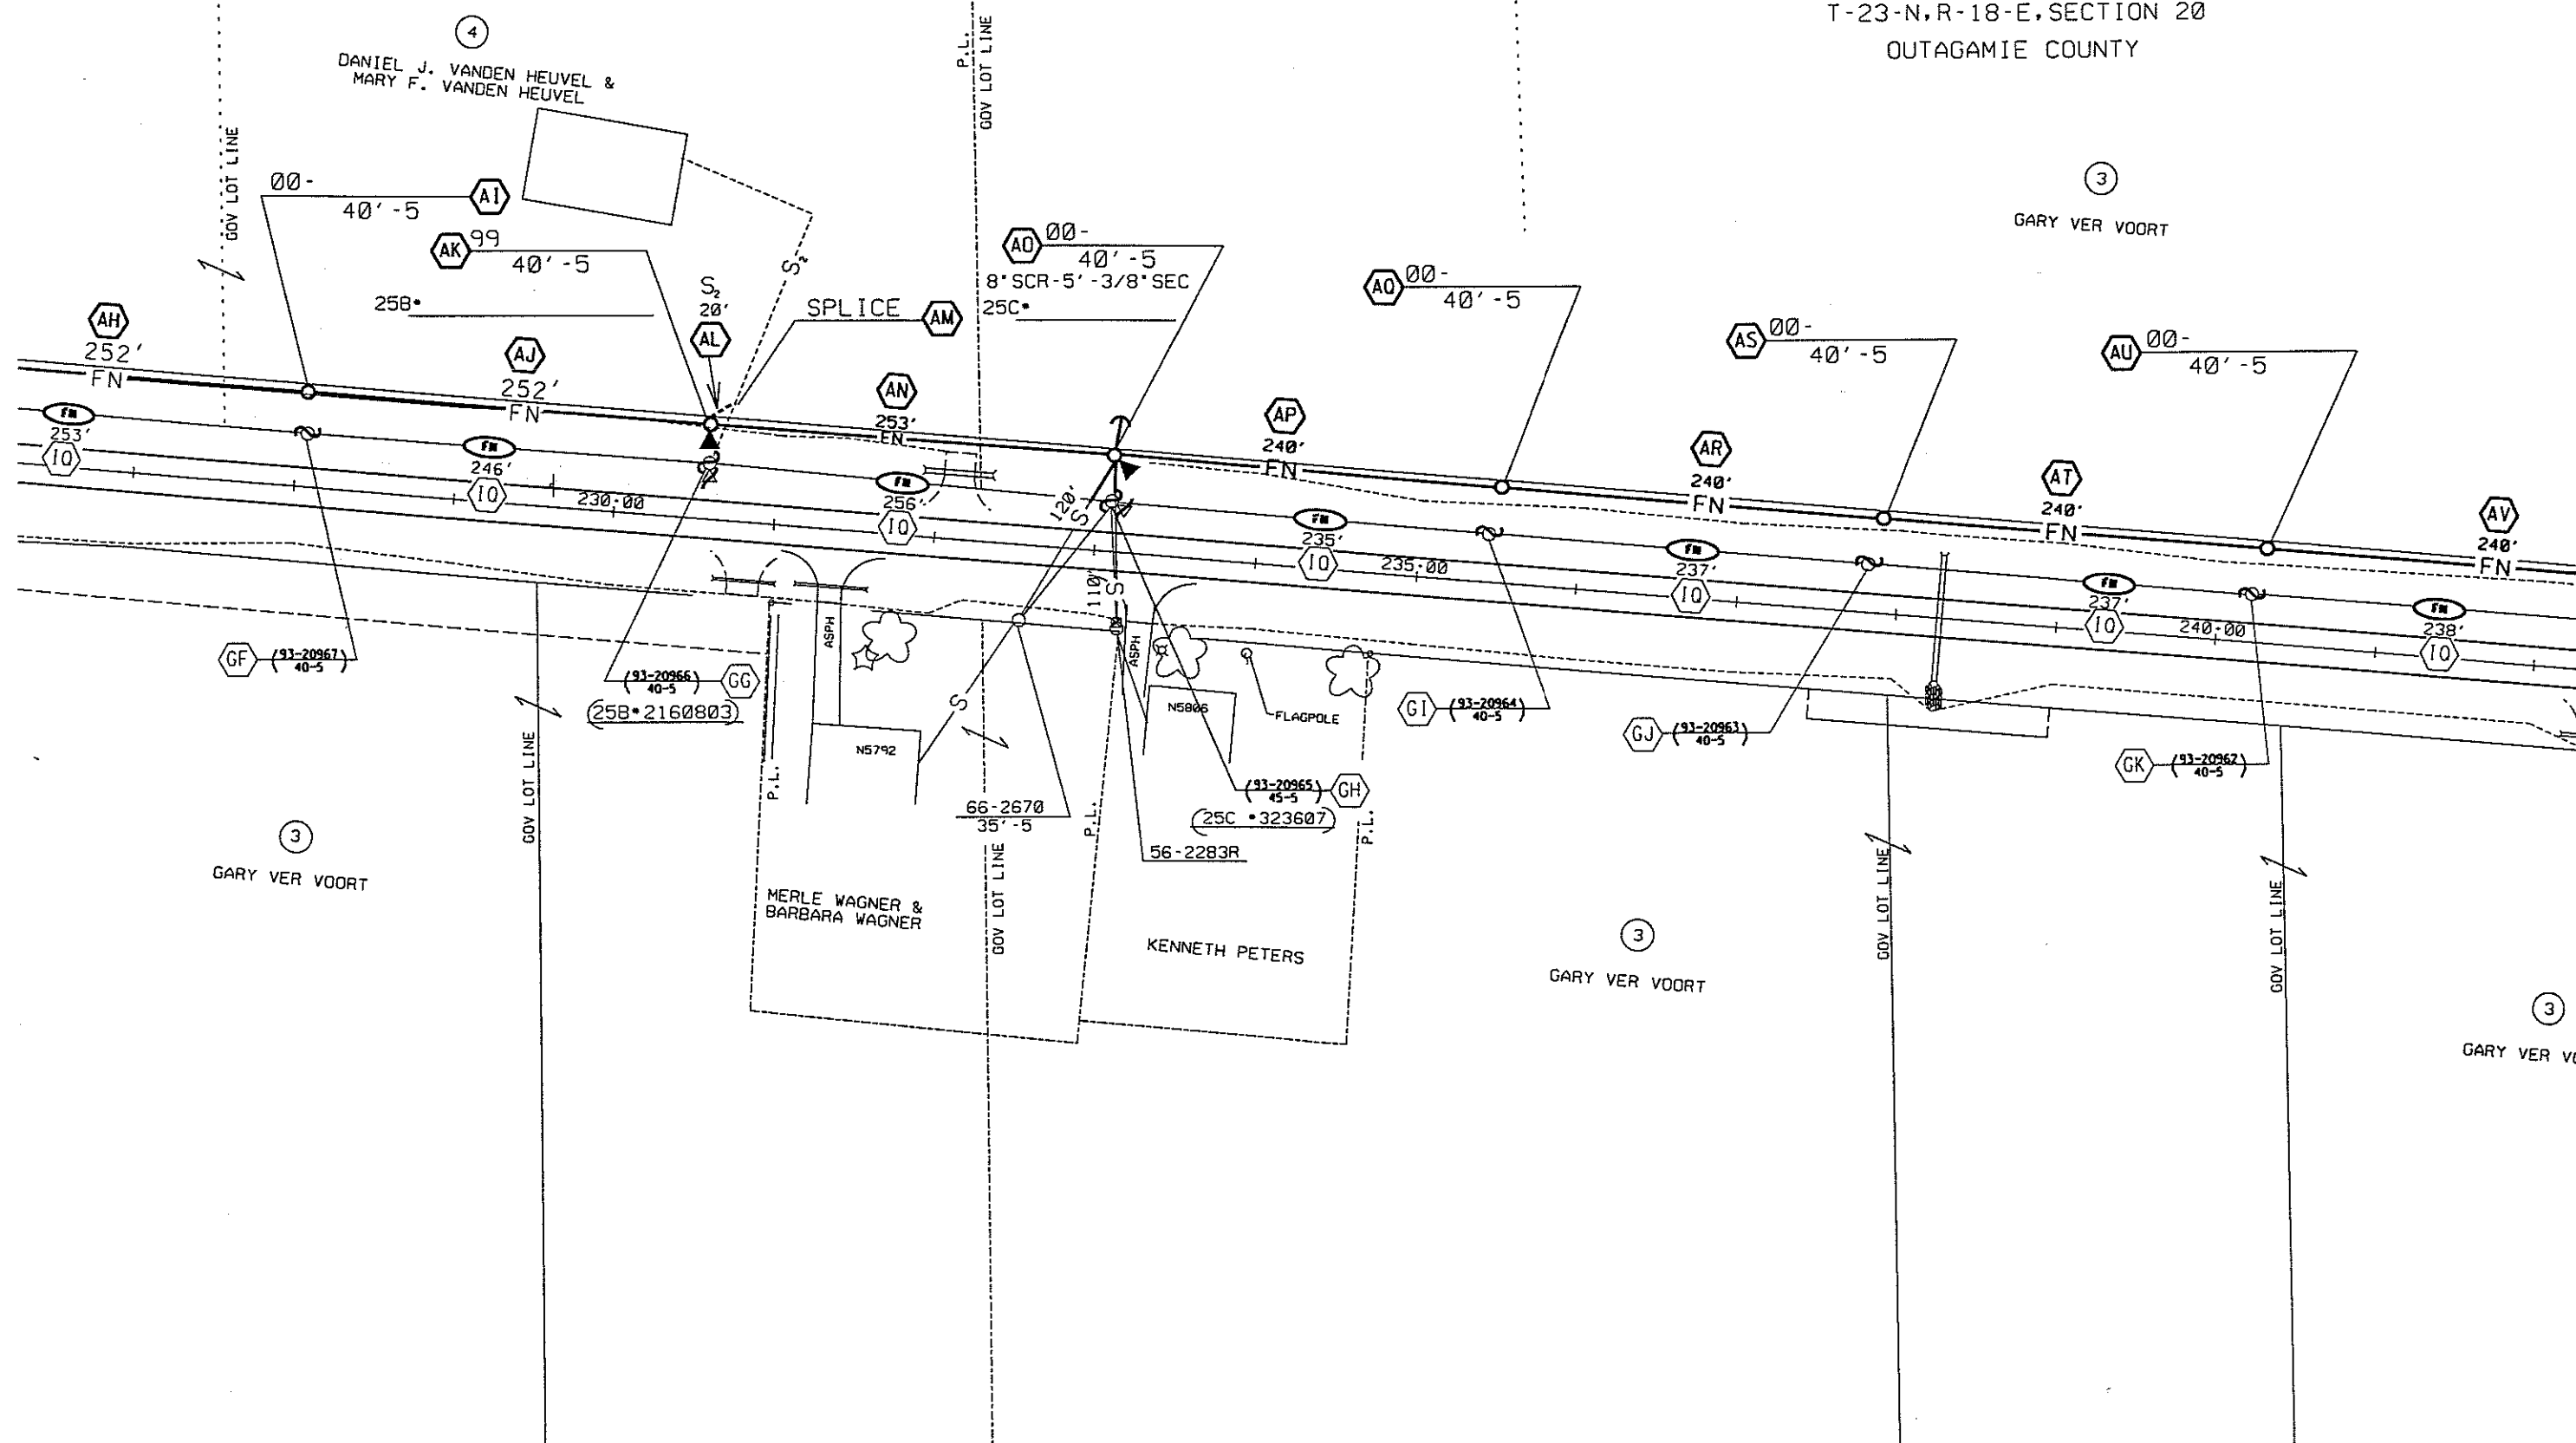




T-23-N, R-18-E, SECTION 20
OUTAGAMIE COUNTY

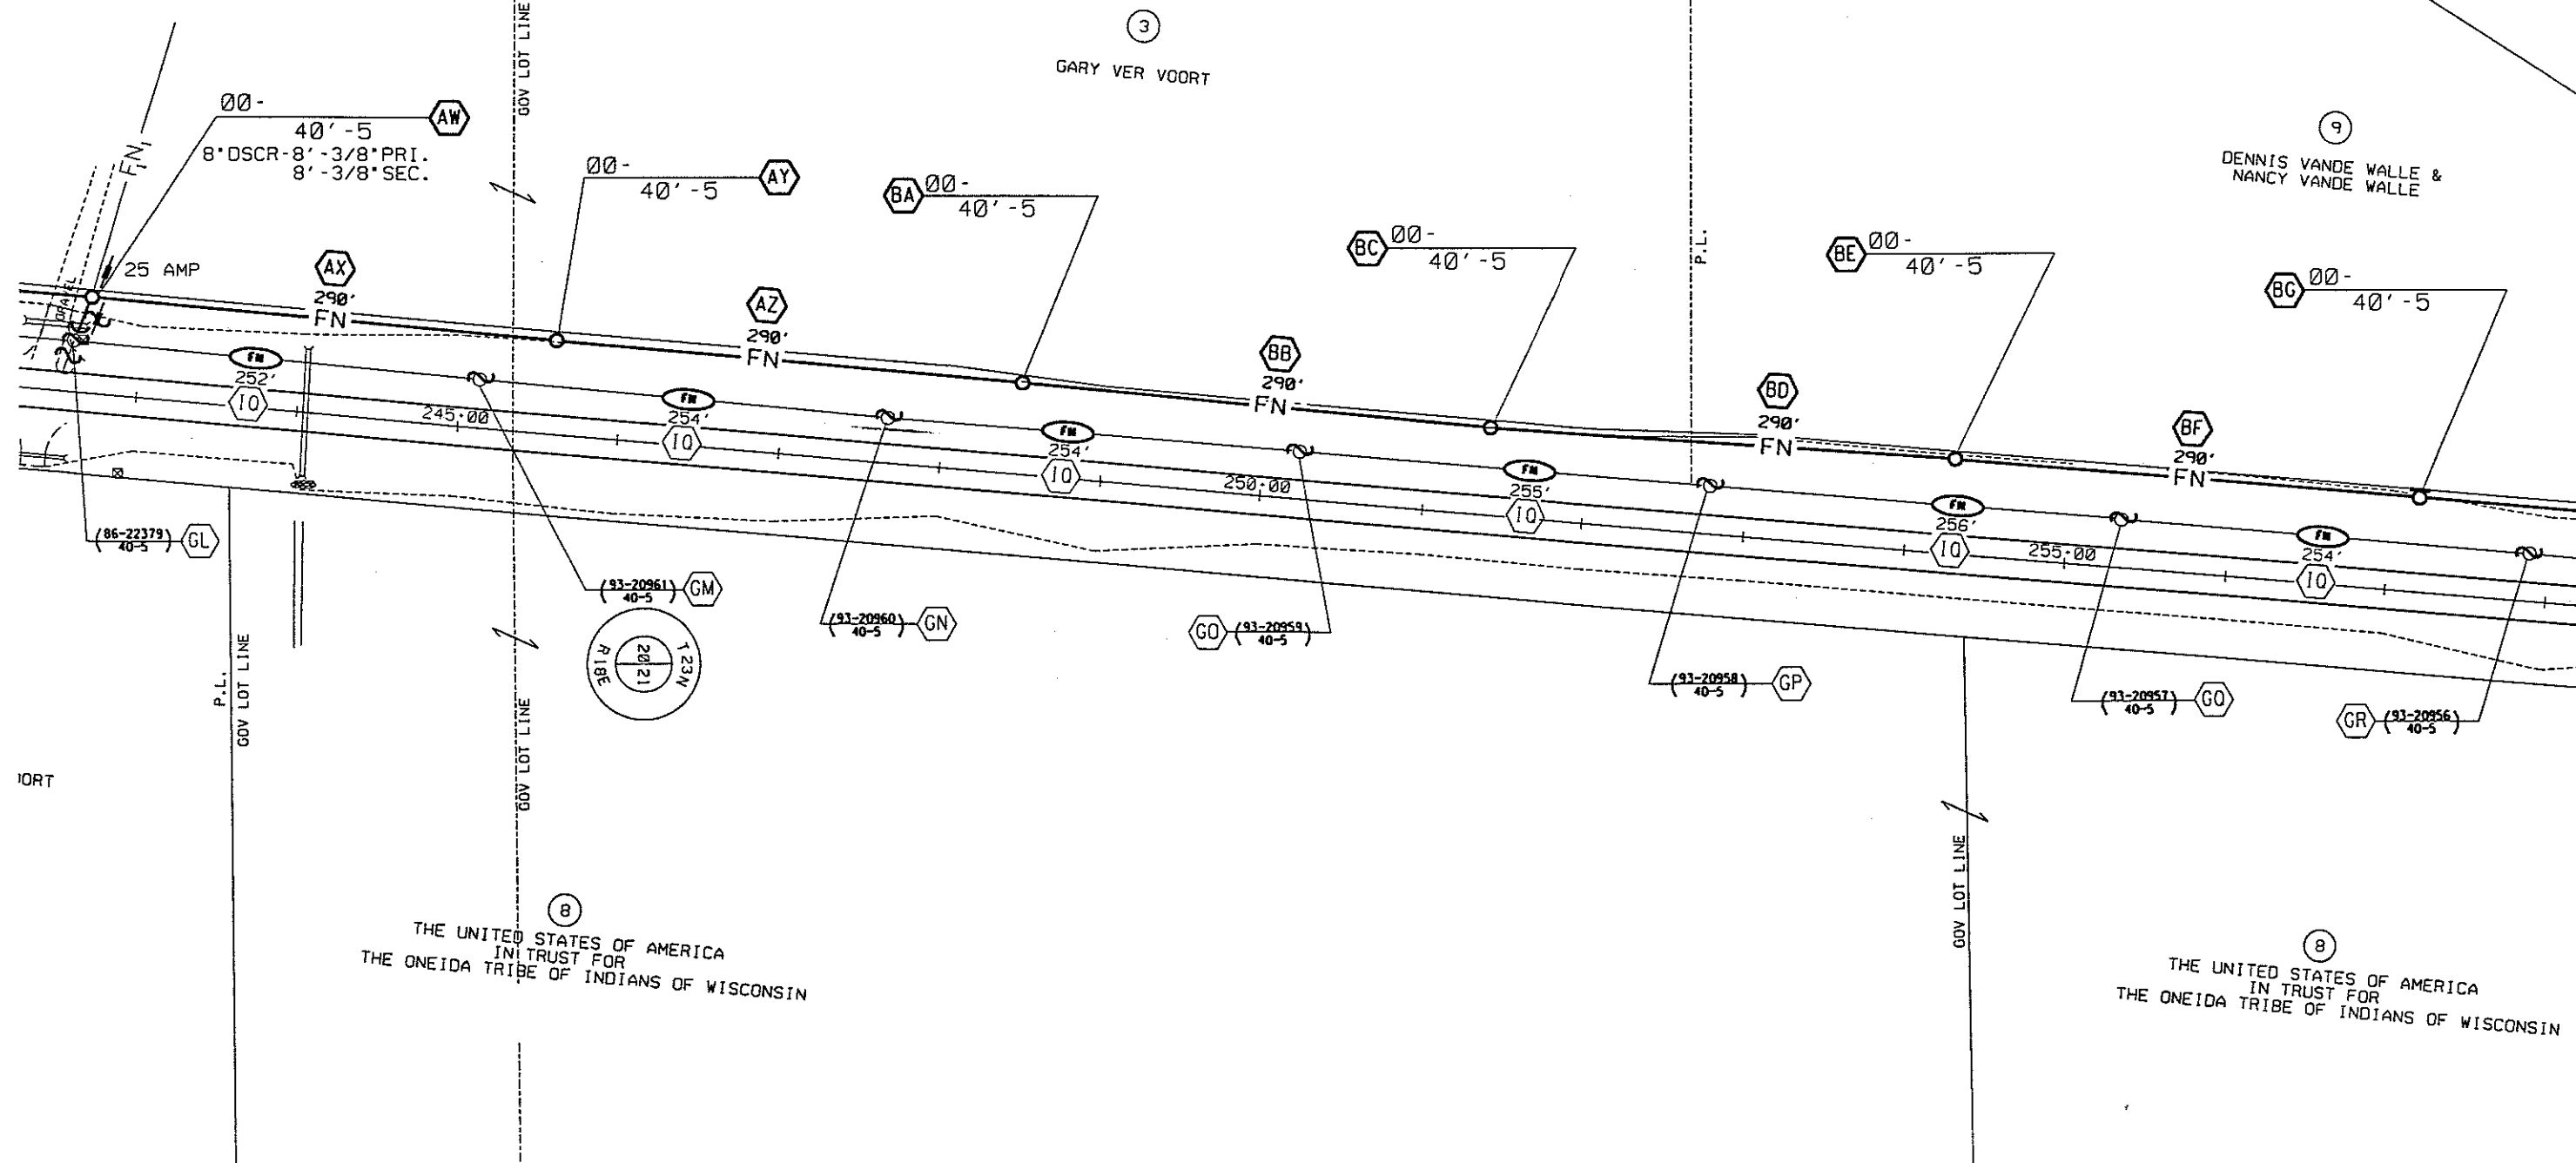



T-23-N, R-18-E, SECTION 17
OUTAGAMIE COUNTY

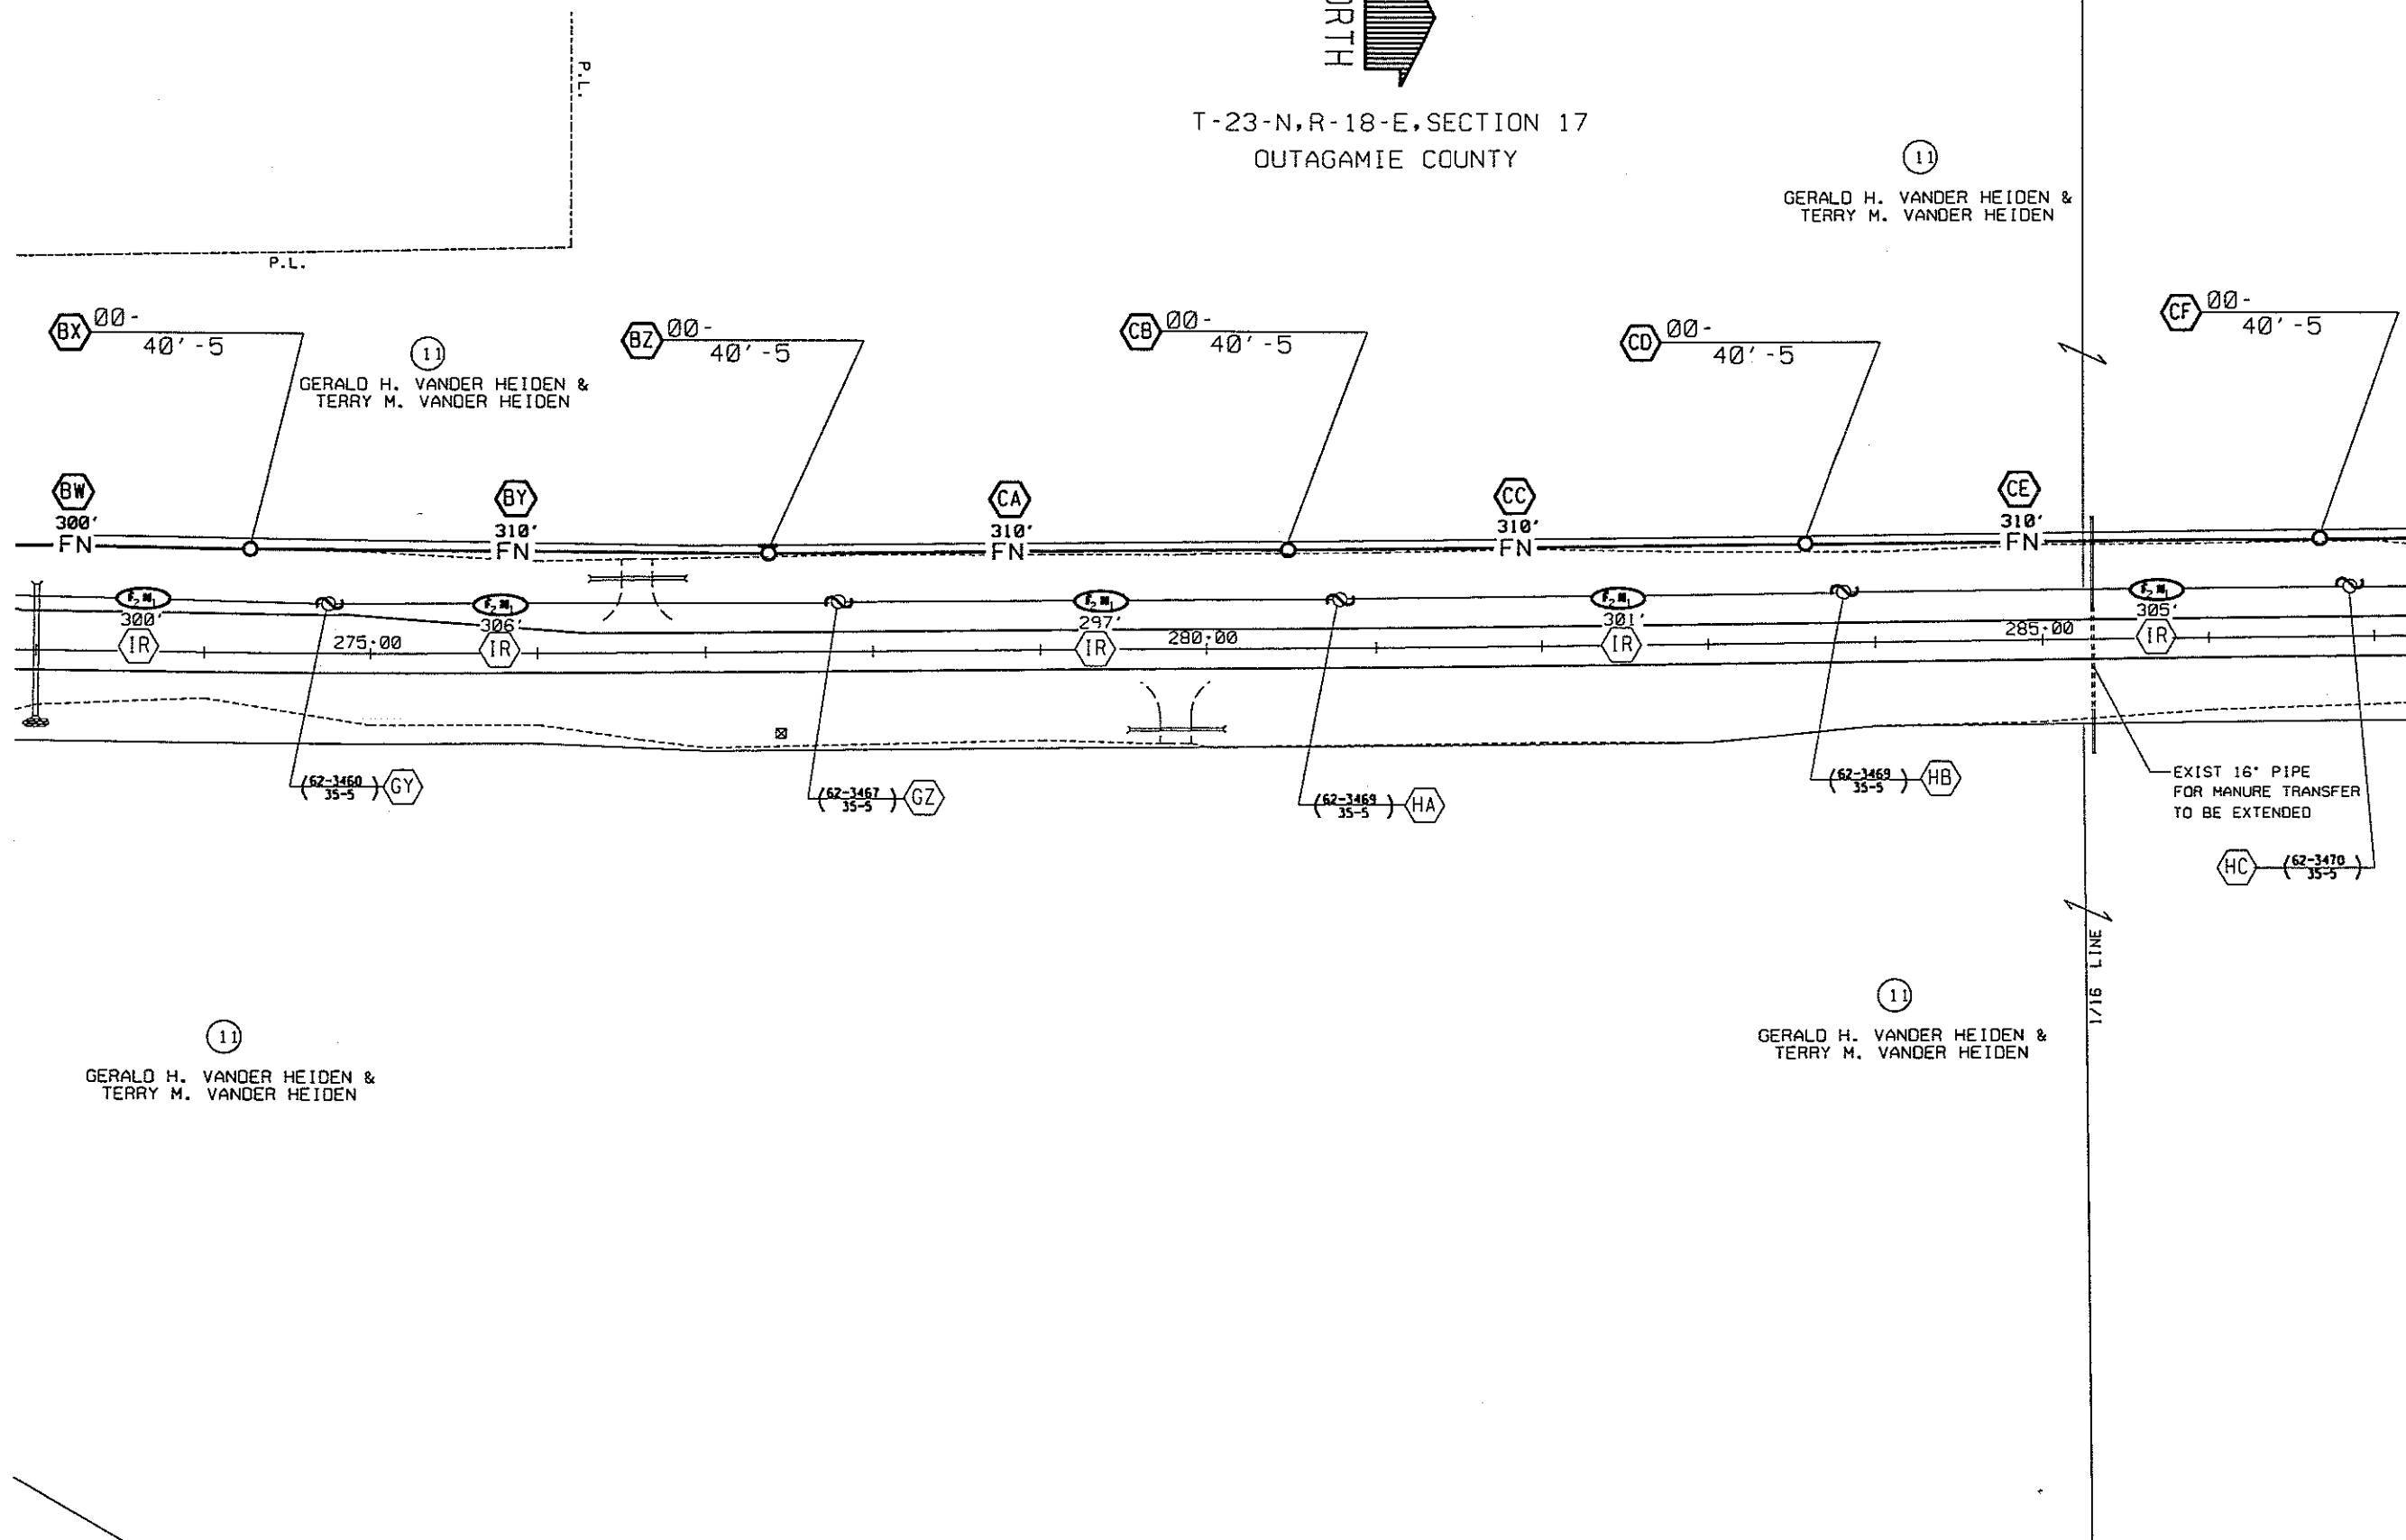

GERALD H. VANDER HEIDEN &
TERRY M. VANDER HEIDEN

GERALD H. VANDER HEIDEN &
TERRY M. VANDER HEIDEN



T-23-N, R-18-E, SECTION 17

OUTAGAMIE COUNTY

11

GERALD H. VANDER HEIDEN &
TERRY M. VANDER HEIDEN


11

GERALD H. VANDER HEIDEN &
TERRY M. VANDER HEIDEN

16

DAVID R. TIMM

PERMISSION FOR POLES AND
CONDUCTOR OVERHANG FROM
DAVID TIMM ON 11-11-99.
ALSO PERMISSION TO TRIM
TWO TREES IF NECESSARY.

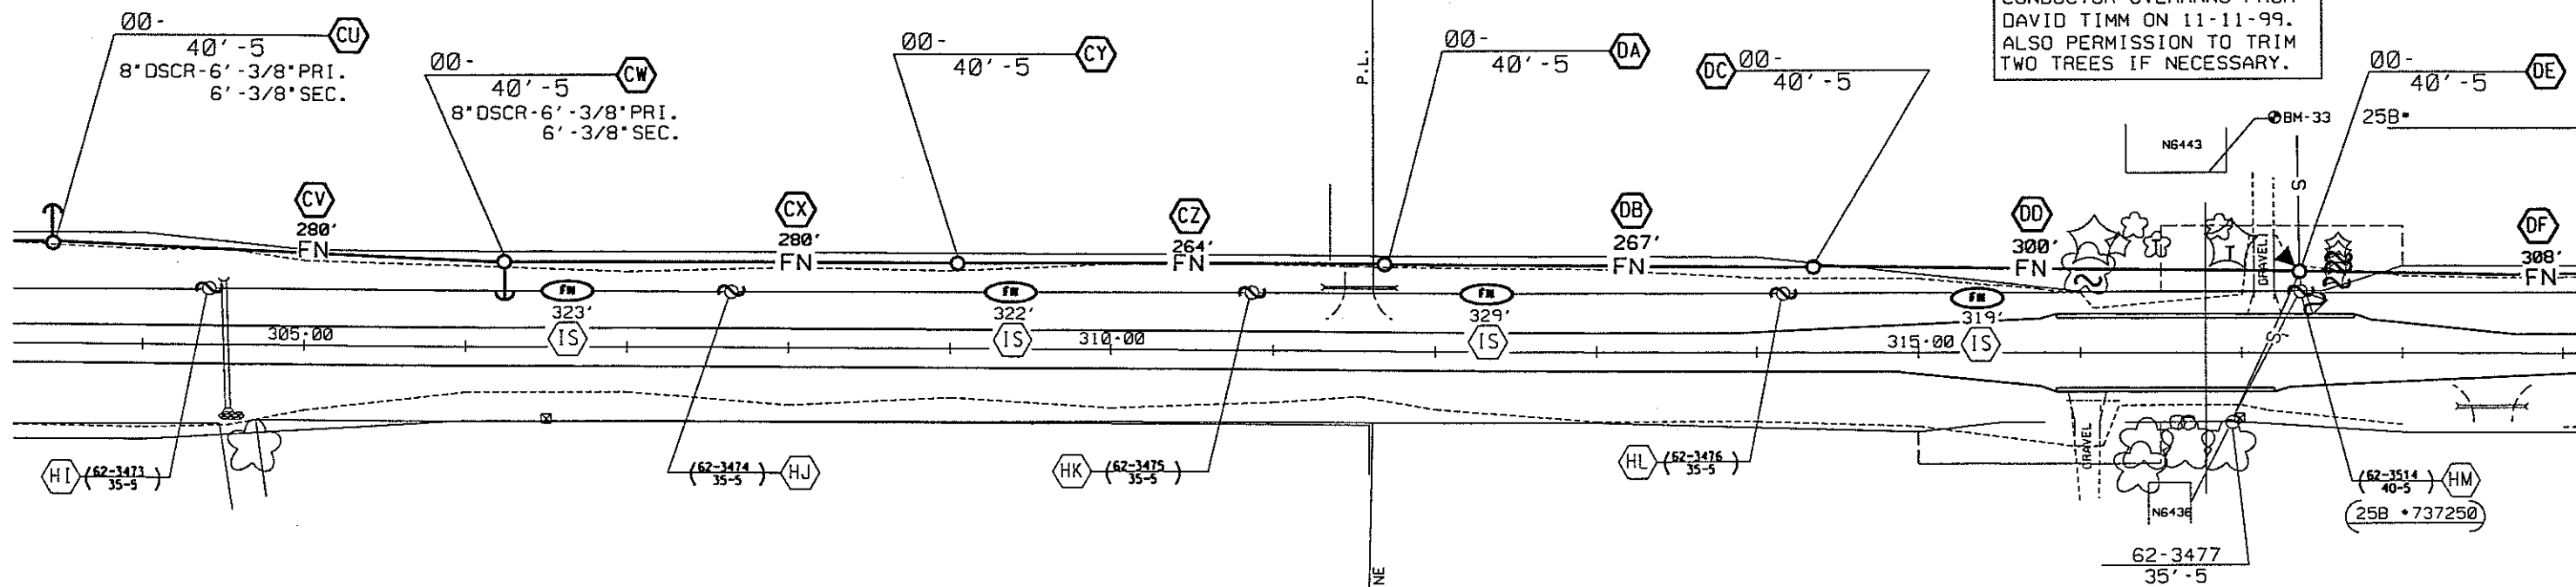

14

PETER H. BAUMANN &
TONI R. BAUMANN

14

PETER H. BAUMANN &
TONI R. BAUMANN

17

RONALD L. PETERS &
JUDY PETERS




WISCONSIN
ELECTRIC



T-23-N,R-18-E,SECTION 8
OUTAGAMIE COUNTY

16
DAVID R. TIMM

BRADLEY R. JOHNSON &
KRISTINE J. PETERS

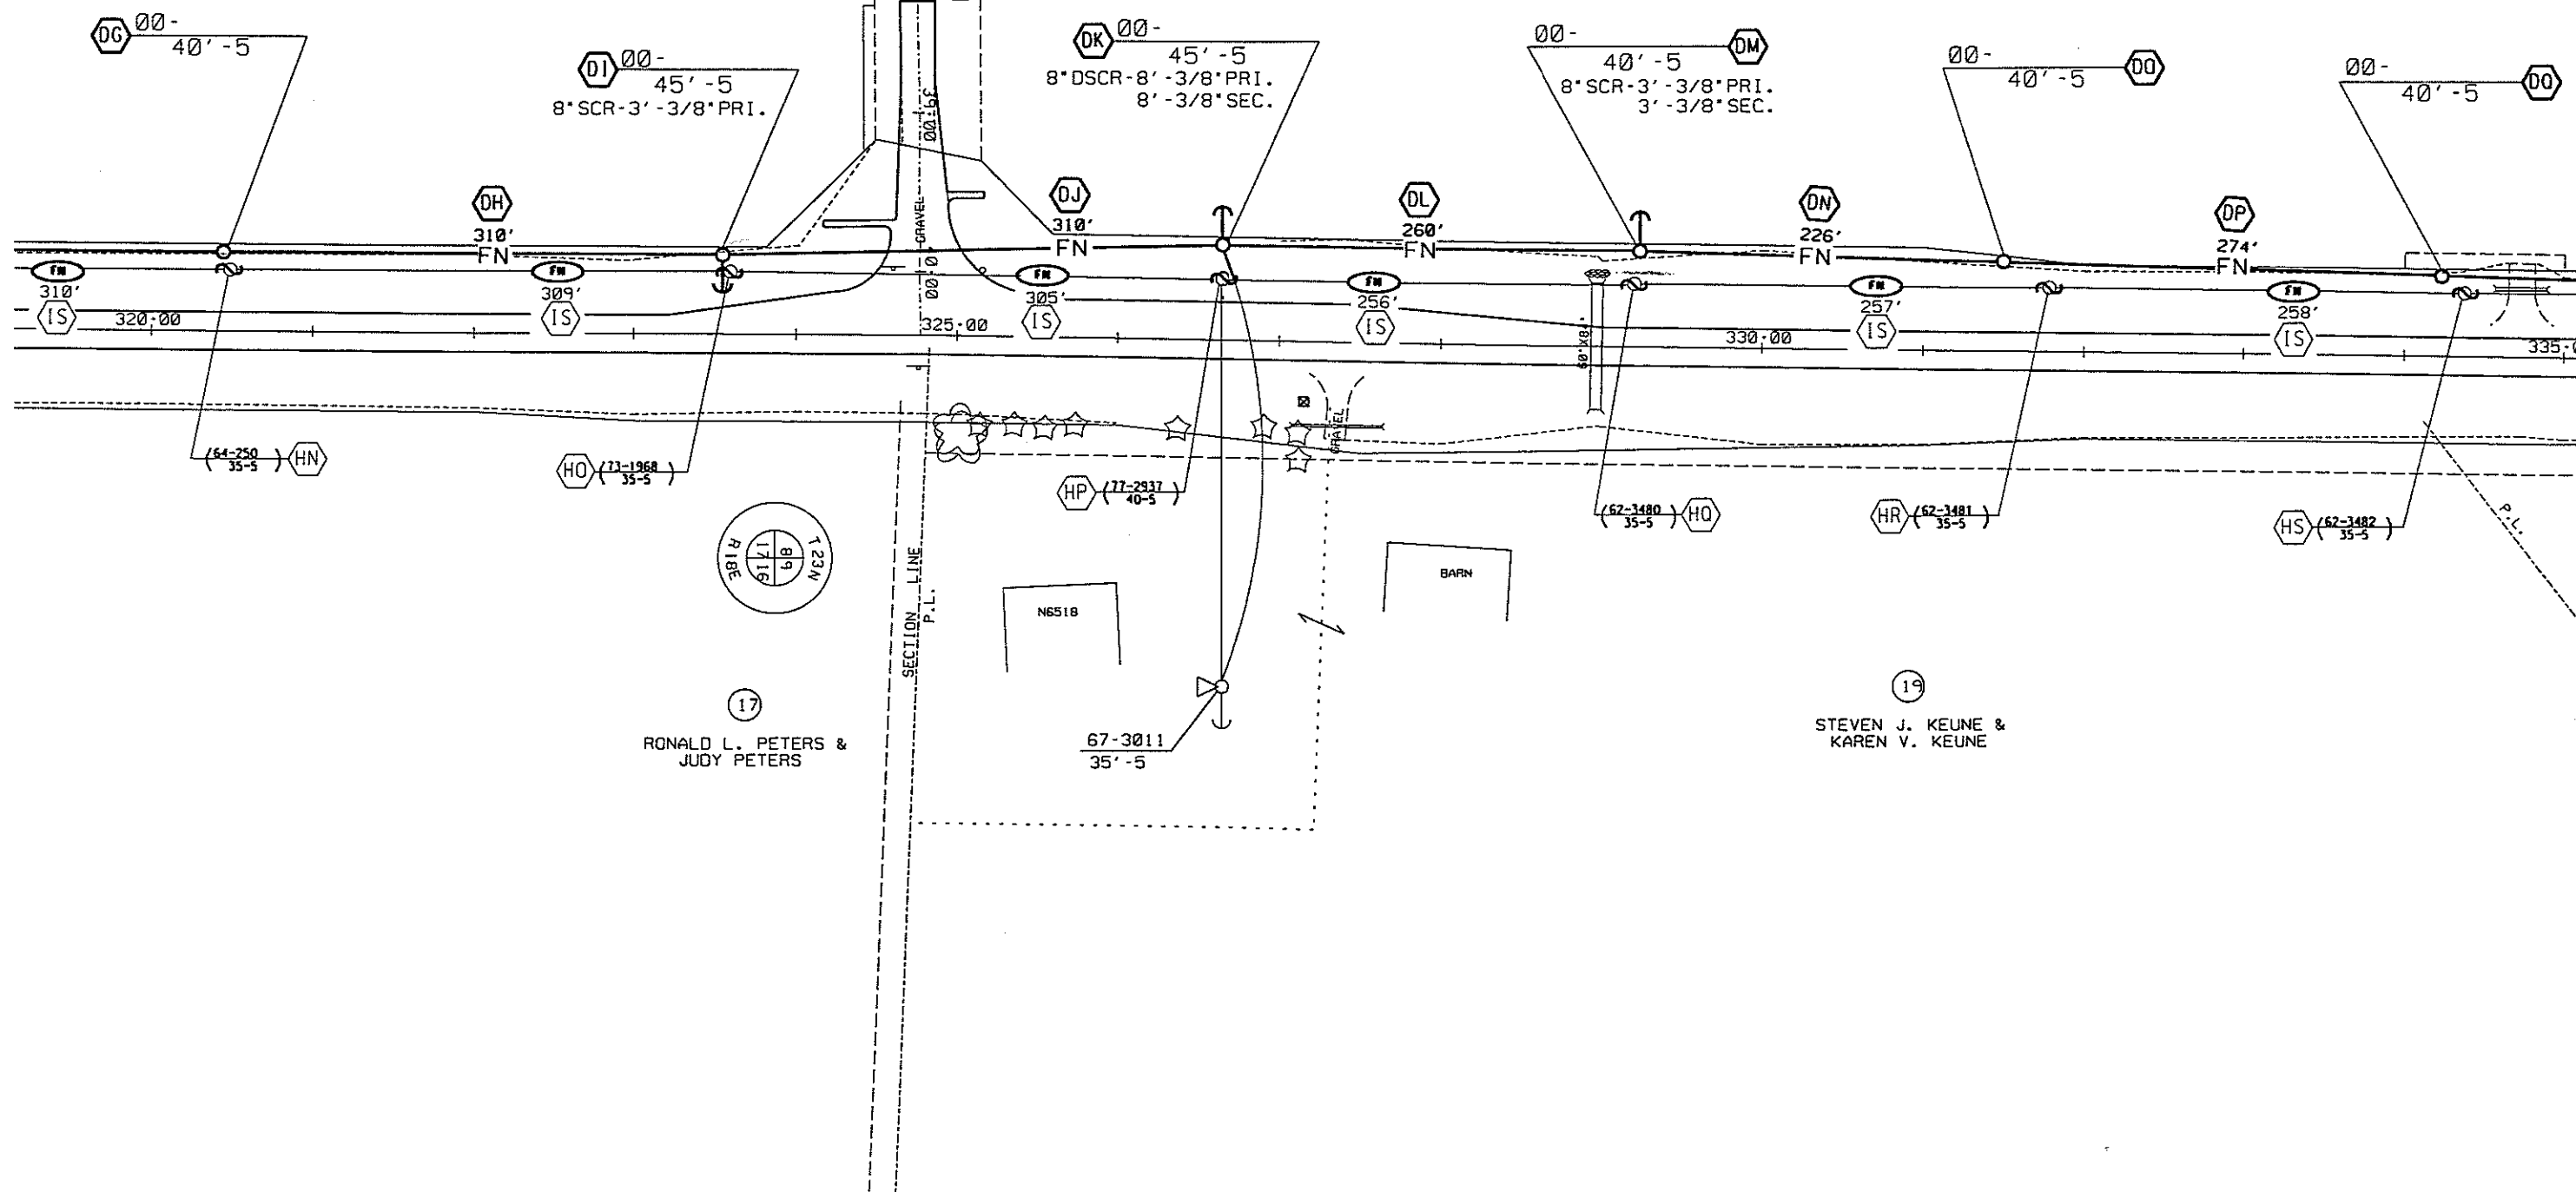


17
RONALD L. PETERS &
JUDY PETERS

19
STEVEN J. KEUNE &
KAREN V. KEUNE




T-23-N, R-18-E, SECTION 8
OUTAGAMIE COUNTY

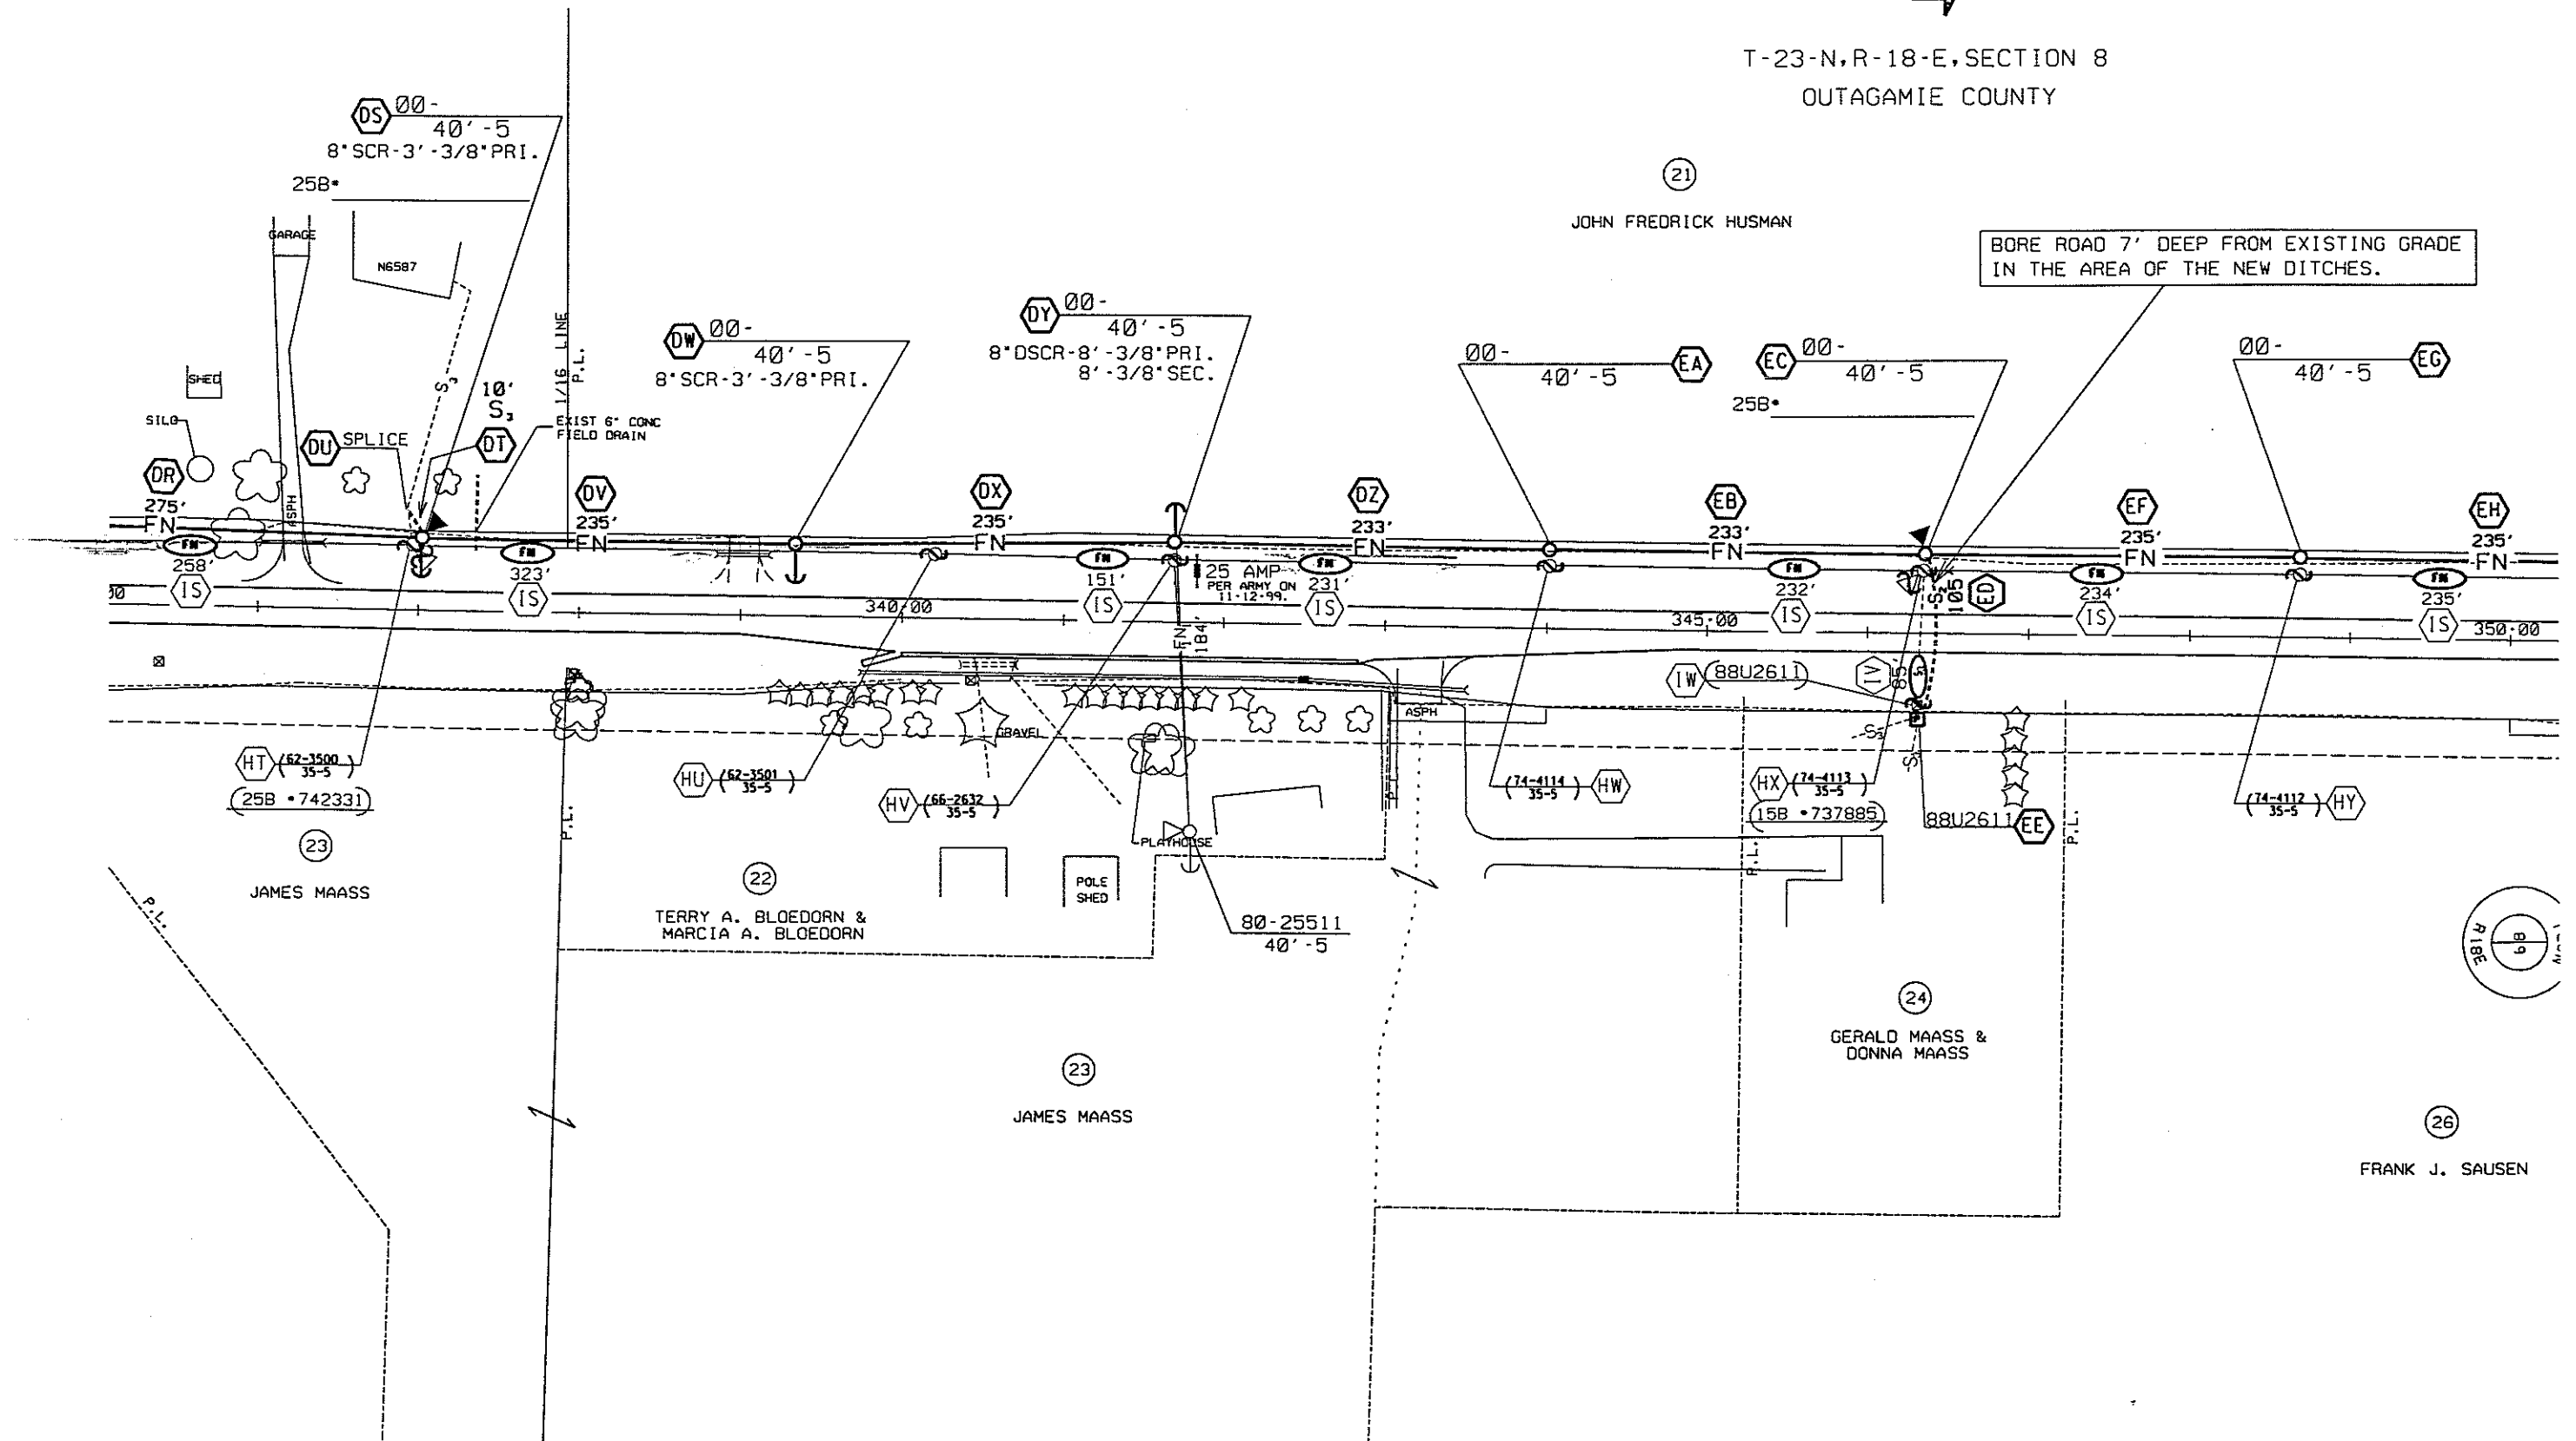



T-23-N, R-18-E, SECTION 8
OUTAGAMIE COUNTY

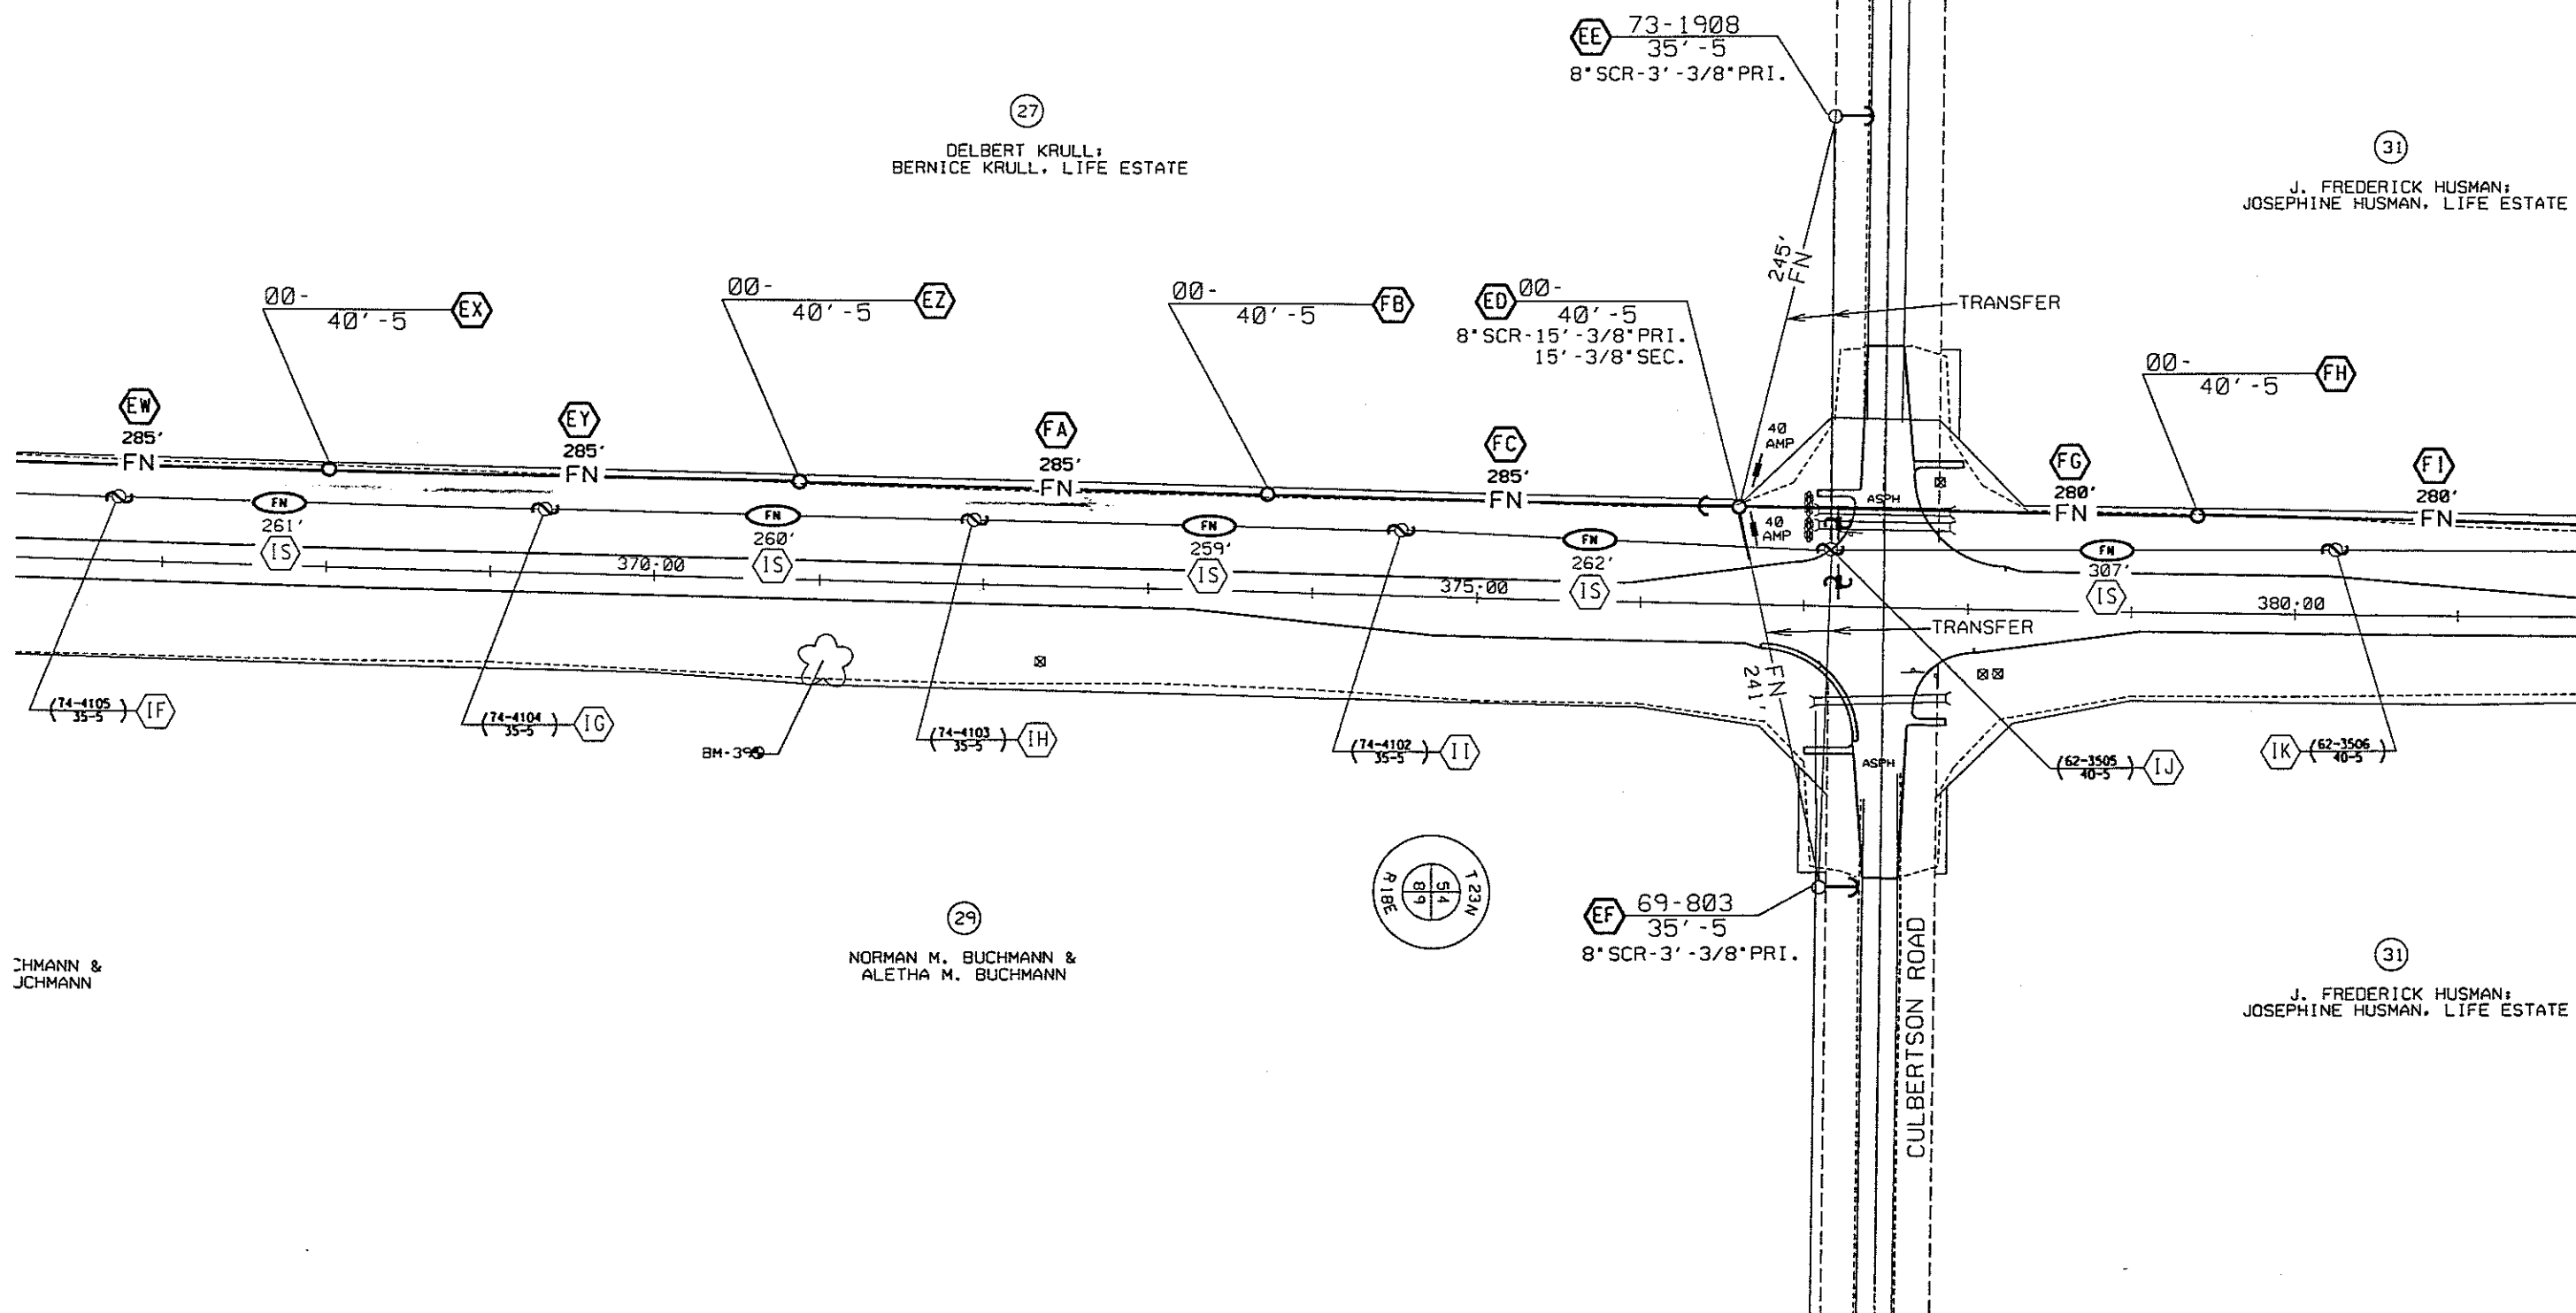



WISCONSIN
ELECTRIC



T-23-N,R-18-E,SECTION 5
OUTAGAMIE COUNTY

