



COUNTY AND HIGHWAY	ROUTE AND SECTION	CLASS AND AGREEMENT		B. P. R. REGION DIVISION	SHEET NUMBER	TOTAL SHEETS
44.9	0.0	3.31	—	4 WIS.	4	
CONST. PROJECT						

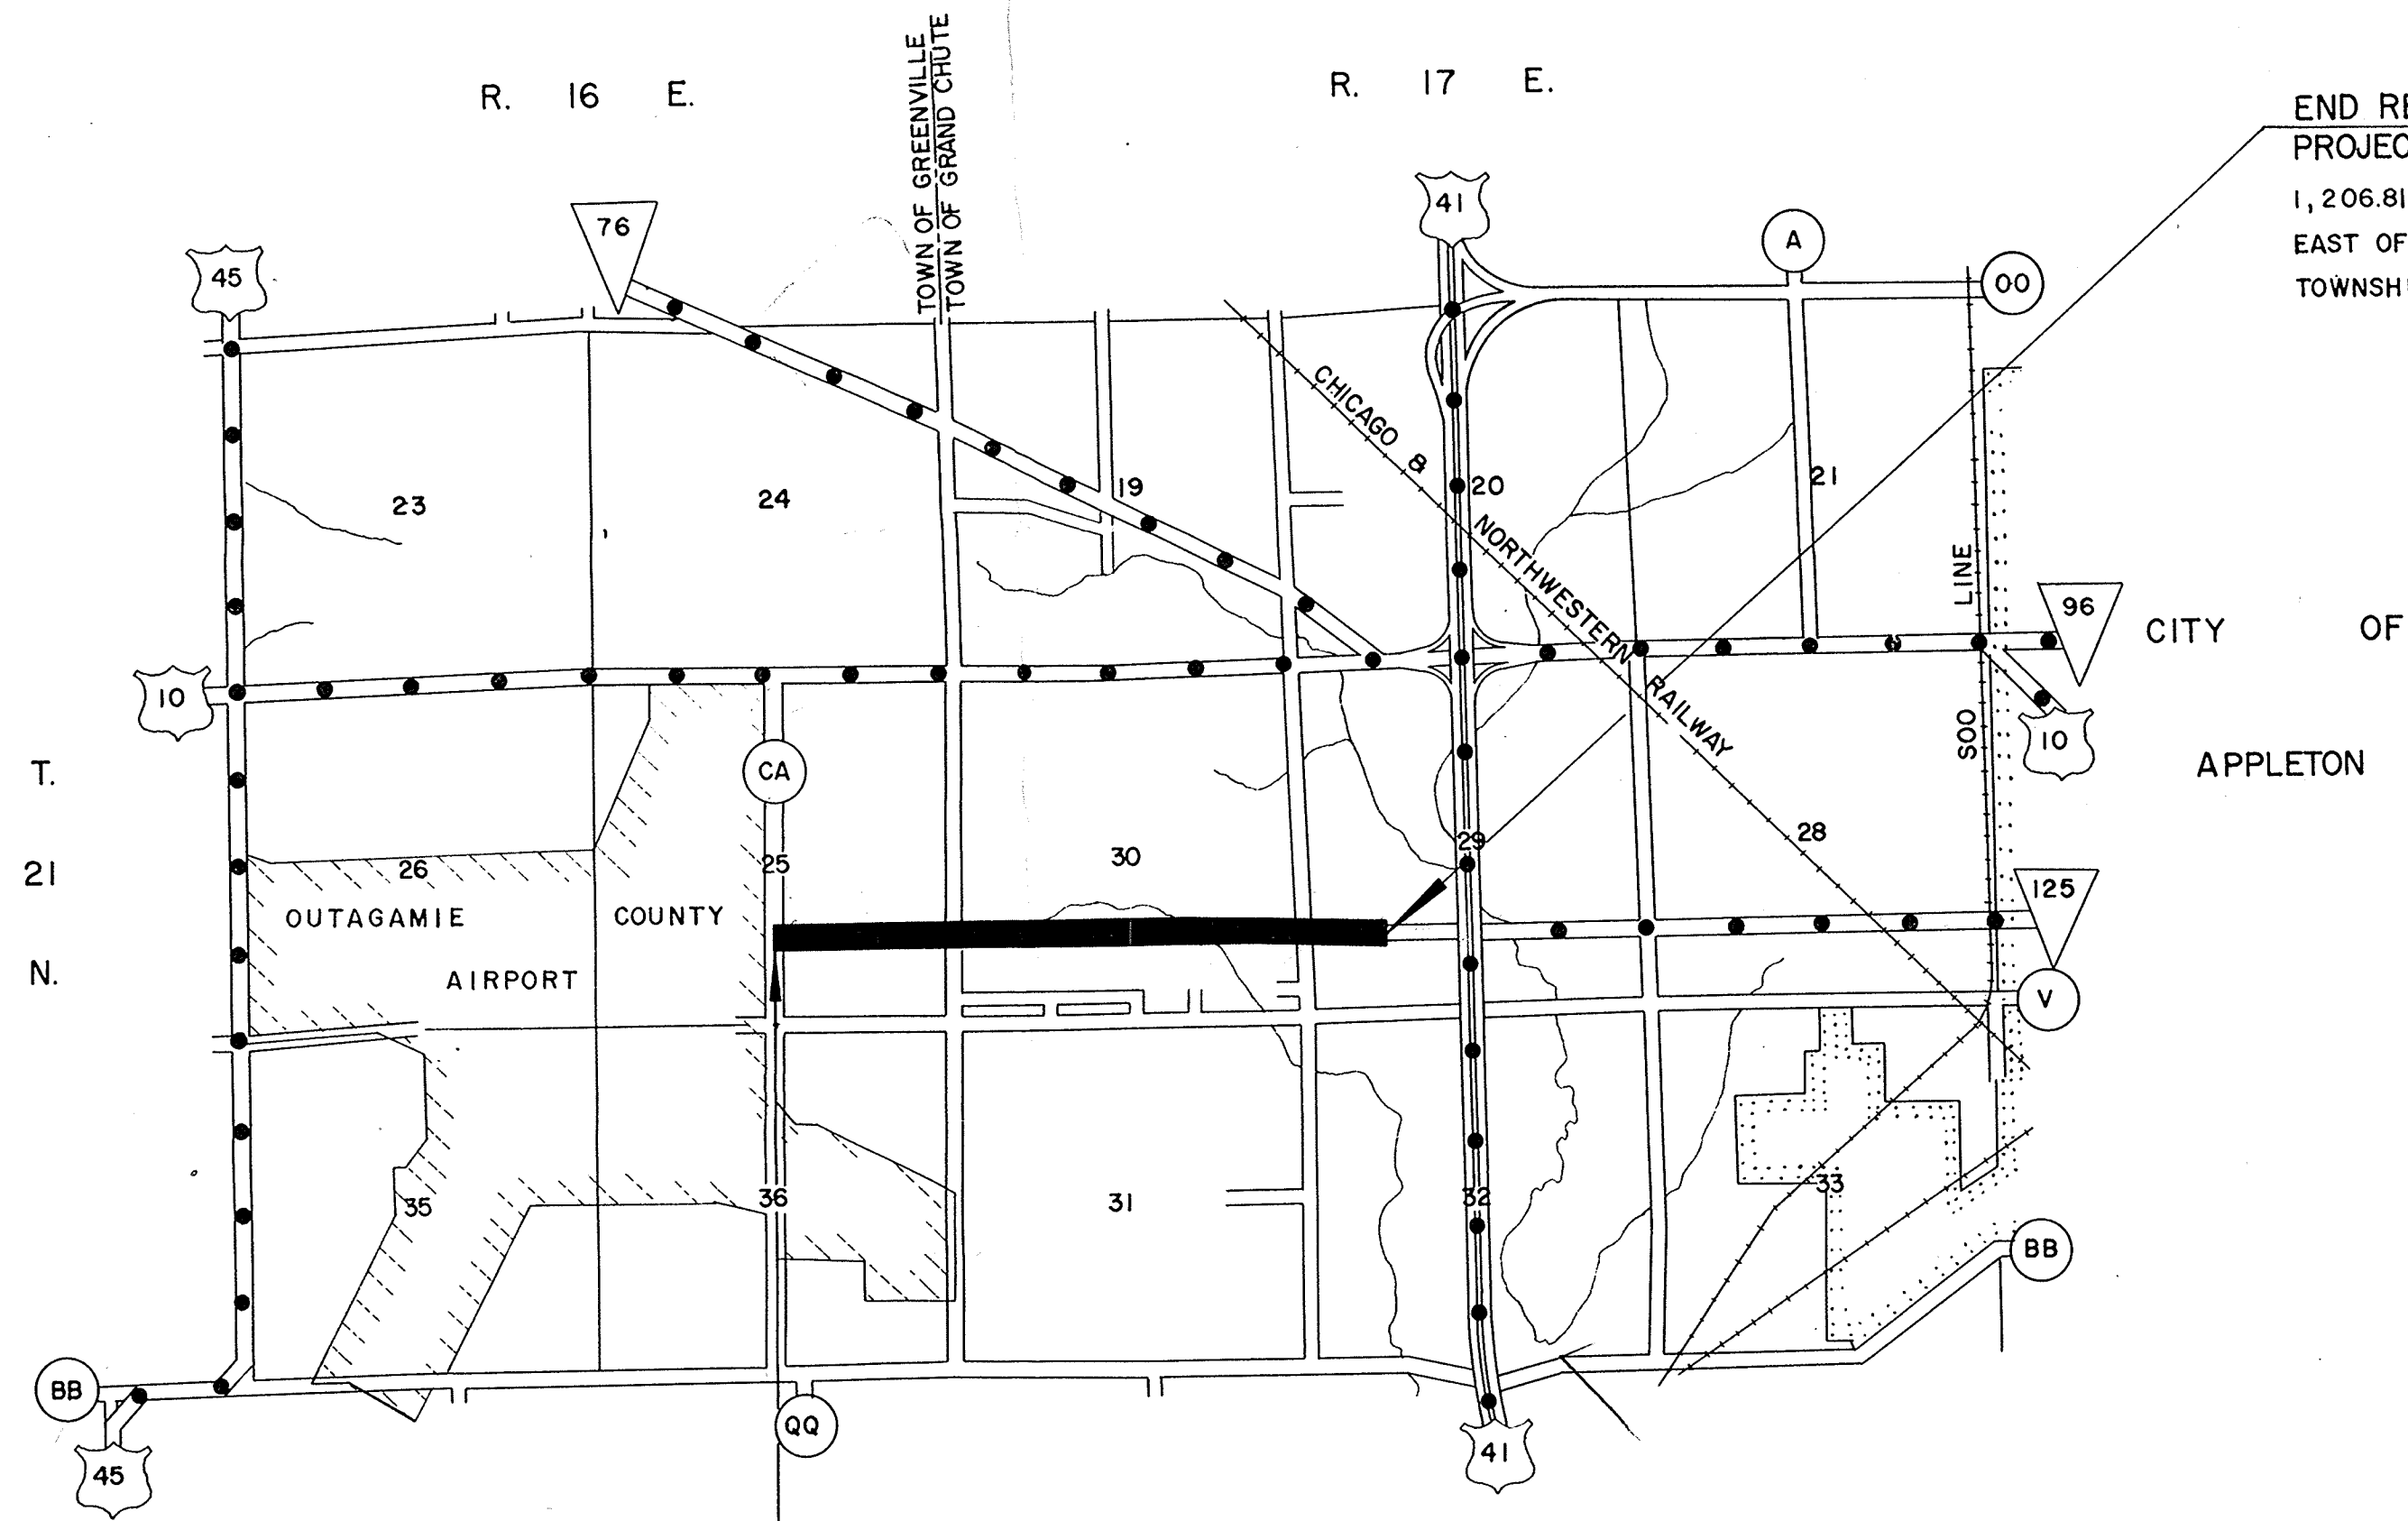

END RELOCATION ORDER
PROJECT E 0-0 (31) STA. 118+61.75
1,206.81 FEET NORTH OF AND 1,331.20 FEET
EAST OF THE SOUTHWEST CORNER OF SECTION 29,
TOWNSHIP 21 NORTH RANGE 17 EAST.

SCHEDULE OF LANDS AND INTERESTS REQUIRED					
PARCEL NUMBER	SHEET NUMBER	OWNER	INTERESTS REQUIRED	ACRES	RODS OF FENCING
1	4.1	WILLIAM C. WOHLER	FEE & ACCESS RIGHTS	3.50	52
2	4.1	WALTER LONG	FEE, L.H.E., & ACCESS RIGHTS	23.50	92
3	4.2	LAWRENCE SEIDLER	FEE & ACCESS RIGHTS	2.04	65
4	4.2	JOHN A. FISCHER	FEE, L.H.E., & ACCESS RIGHTS	6.67	77
5	4.2	ROLLAND T. WILCOX	"	0.76	16
6	4.2	WIS.-MICHIGAN POWER CO.	RELEASE OF RIGHTS	—	—
7	4.2	WIS. PUBLIC SERVICE CORP.	"	—	—
8	4.2	WILLIAM P. VAN ROOY	FEE & ACCESS RIGHTS	3.37	38
9	4.2	ERWIN WEBER	"	6.71	7
10	4.2	LOWENE A. JULIOT	ACCESS RIGHTS	—	—

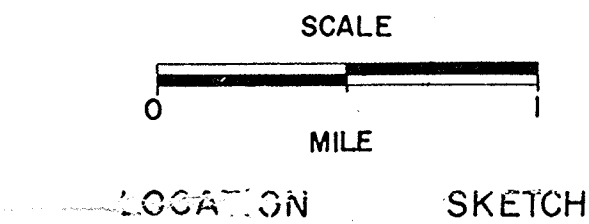

BEGIN RELOCATION ORDER
PROJECT E 0-0 (31) STA. 24+87.68
1,297.85 FEET N. 3°-24' E. OF THE SOUTH
ONE QUARTER CORNER OF SECTION 25,
TOWNSHIP 21 NORTH, RANGE 16 EAST.

NOTE:
BEARINGS SHOWN ON THIS PLAT ARE THE TRUE
BEARINGS OF EACH TANGENT TO THE NEAREST MINUTE.

REVISION
DATE


STATE HIGHWAY COMMISSION OF WISCONSIN
PLAT OF RIGHT OF WAY REQUIRED
PROJECT E 0-0 (31)
OUTAGAMIE COUNTY AIRPORT ACCESS ROAD
C.T.H. "CA" OUTAGAMIE COUNTY
SCALE
0 200 400 FEET
LENGTH 1.775 MILES DATED 11-7-66

CA-4

CA-4

Print #132
"CA" (1966)

COUNTY AND HIGHWAY	ROUTE AND SECTION	CLASS AND AGREEMENT		B. P. R. REGION DIVISION	SHEET NUMBER	TOTAL SHEETS
		STATE	FEDERAL			
44.9	0.0	3.31	—	4 WIS.	4.1	
CONST. PROJECT						

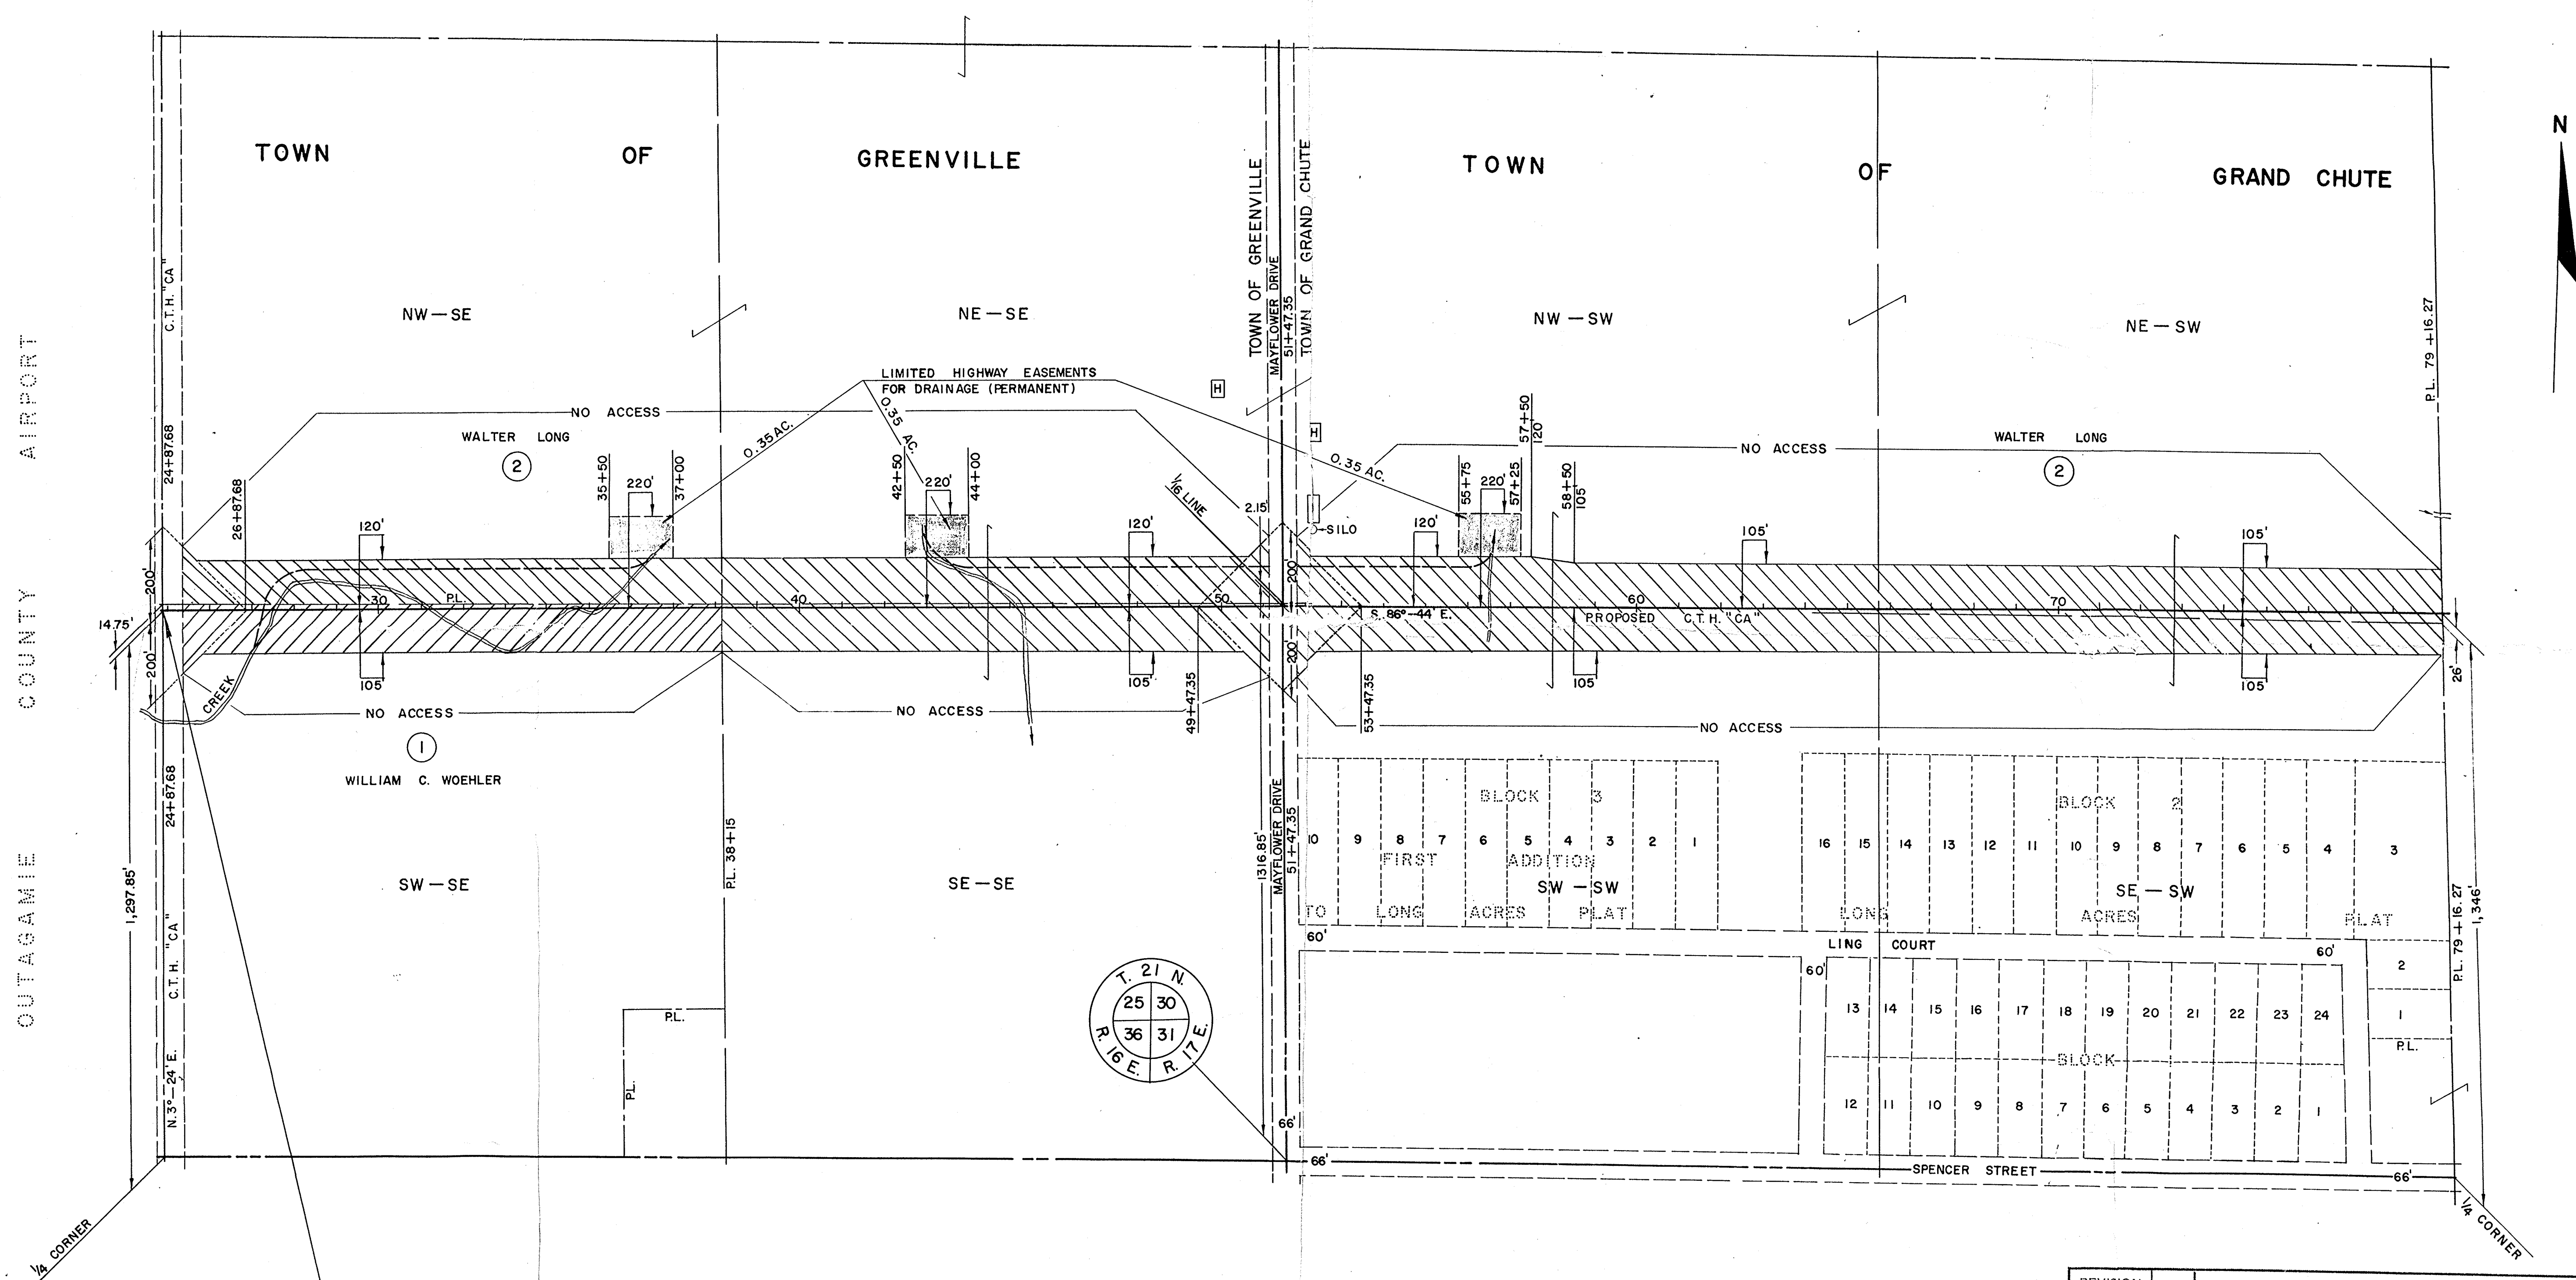

BEGIN RELOCATION ORDER
PROJECT E 0-0 (31) STA. 24 +87.68

NOTE:
BEARINGS SHOWN ON THIS PLAT ARE THE TRUE
BEARINGS OF EACH TANGENT TO THE NEAREST MINUTE.

REVISION	DATE



STATE HIGHWAY COMMISSION OF WISCONSIN
PLAT OF RIGHT OF WAY REQUIRED
PROJECT E 0-0 (31)

739-7362

SCALE
0 200 400
FEET


DATED 11-7-66

COUNTY AND HIGHWAY	ROUTE AND SECTION	CLASS AND AGREEMENT		B. P. R. REGION DIVISION	SHEET NUMBER	TOTAL SHEETS
		STATE	FEDERAL			
44.9	0.0	3.31	—	4 WIS.	4.2	
CONST. PROJECT						

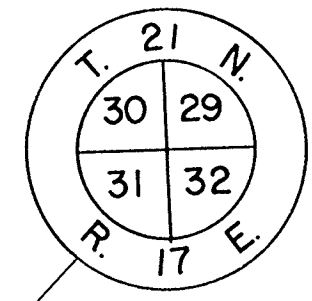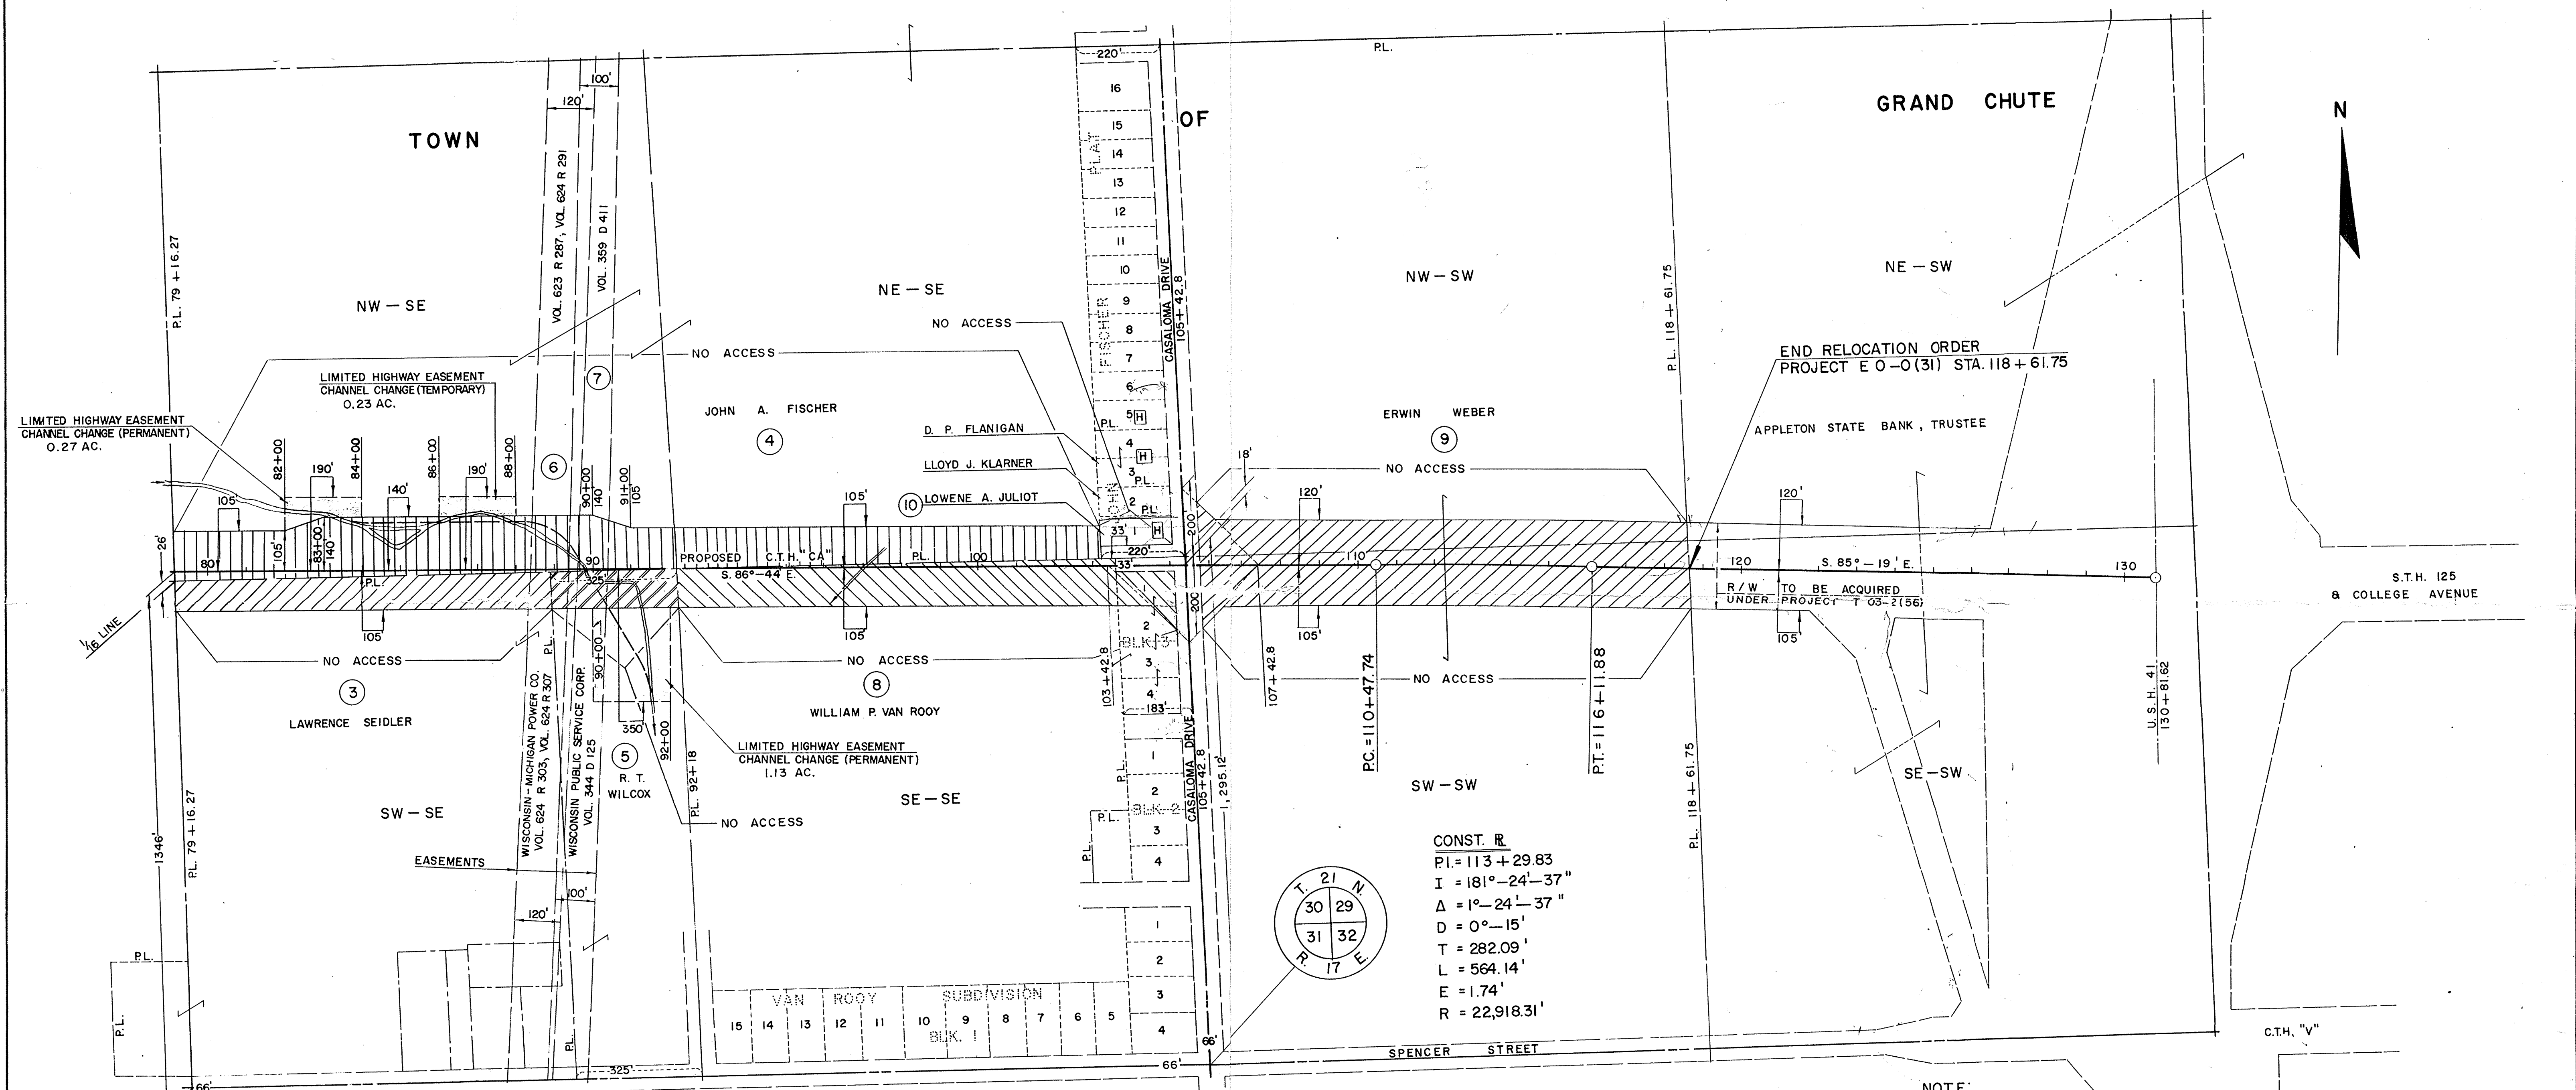


CONST. R
 PI = 113 + 29.83
 I = 181° - 24' - 37"
 Δ = 1° - 24' - 37"
 D = 0° - 15'
 T = 282.09'
 L = 564.14'
 E = 1.74'
 R = 22,918.31'

NOTE:
 BEARINGS SHOWN ON THIS PLAT ARE THE TRUE
 BEARINGS OF EACH TANGENT TO THE NEAREST MINUTE.

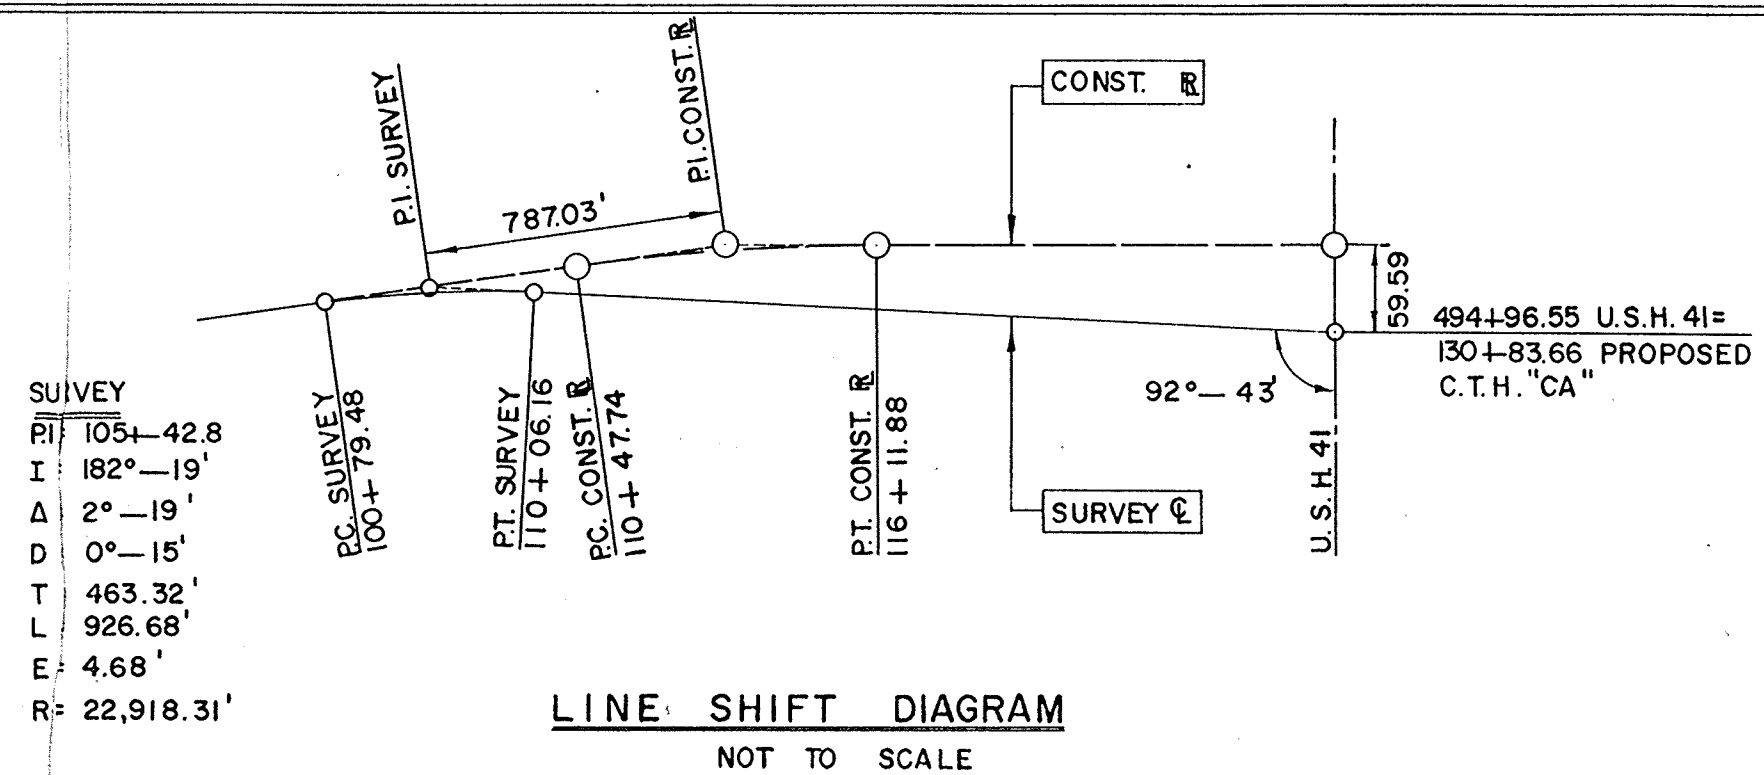

REVISION	DATE

STATE HIGHWAY COMMISSION OF WISCONSIN
 PLAT OF RIGHT OF WAY REQUIRED
 PROJECT E 0-0 (31)

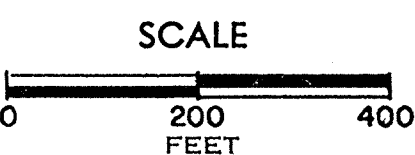

DATED 11-7-66