

RECEIVED


SEP 22 2008

OUTAGAMIE COUNTY
HIGHWAY DEPARTMENT

C.T.H. "CA"

C.T.H. "CB" to Mall Drive

(found Harrison monument)

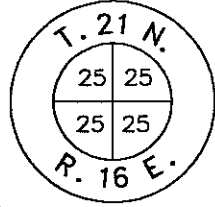

N: 563726.100
E: 801250.360

N: 562558.042
E: 801270.144

N: 562510.614
E: 801316.610

N: 562506.942
E: 801716.593

N: 562503.269
E: 802116.577

N: 562499.453
E: 802532.233

N: 562498.847
E: 802598.231

N: 562495.174
E: 802998.215

N: 562491.502
E: 803398.198

N: 562534.253
E: 803861.035

N: 562487.686
E: 803813.805

N: 562487.686
E: 803813.805

(found Harrison monument)



For:

Outagamie County Highway Department
1313 Holland Road
Appleton, WI. 54911

LEGEND

- ⊕ = Government corner
- = Set 3/4" x 18" iron rebar
Wt. = 1.502 lbs/lf
- = Found 3/4" iron rod
- ⊙ = Found 1" i.d. iron pipe
- ⦿ = Found 1 1/4" iron rod

(centerline)

N: 562275.120
E: 802458.550

N: 562273.363
E: 802649.889

N: 562269.691
E: 803049.880

N: 562266.018
E: 803449.864

N: 562262.825
E: 803797.691

N: 562200.257
E: 803859.380

N: 562200.257
E: 803859.380

N: 562278.145
E: 802129.030

N: 562218.570
E: 802513.501

N: 562217.855
E: 802593.498

N: 562285.490
E: 801329.063

N: 562245.858
E: 801288.610


N: 562281.818
E: 801729.047

C.T.H. CB


COMMUNICATION DR.

MAYFLOWER DRIVE

SCALE: 1"=200'

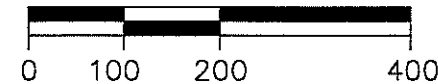

N: 561049.990
E: 803886.680

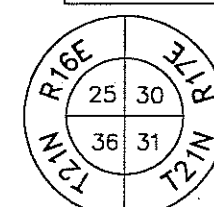

(found Pk nail)

North is referenced to the Wisconsin County
Coordinate System, Outagamie County (NAD
1983/91 datum) based on the Wisconsin High
Precision Geodetic Network (WHPGN)



Hebert Associates, Inc.
Land Surveying
1110 W. Wisconsin Ave.
Appleton, WI 54914

Soil Testing
920-734-8373
Fax: 920-734-3988

DATE: 08/26/08

DRAWN BY: JLW

SCALE: 1"=200'

SHEET # 1 of 4


DRAWING NUMBER:

08015B01



C.T.H. "CA"
C.T.H. "CB" to Mall Drive

North is referenced to the Wisconsin County
Coordinate System, Outagamie County (NAD
1983/91 datum) based on the Wisconsin High
Precision Geodetic Network (WHPGN)

(found Railroad Spike)

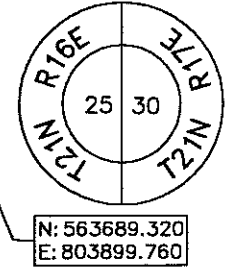


(found "x" on manhole cover)

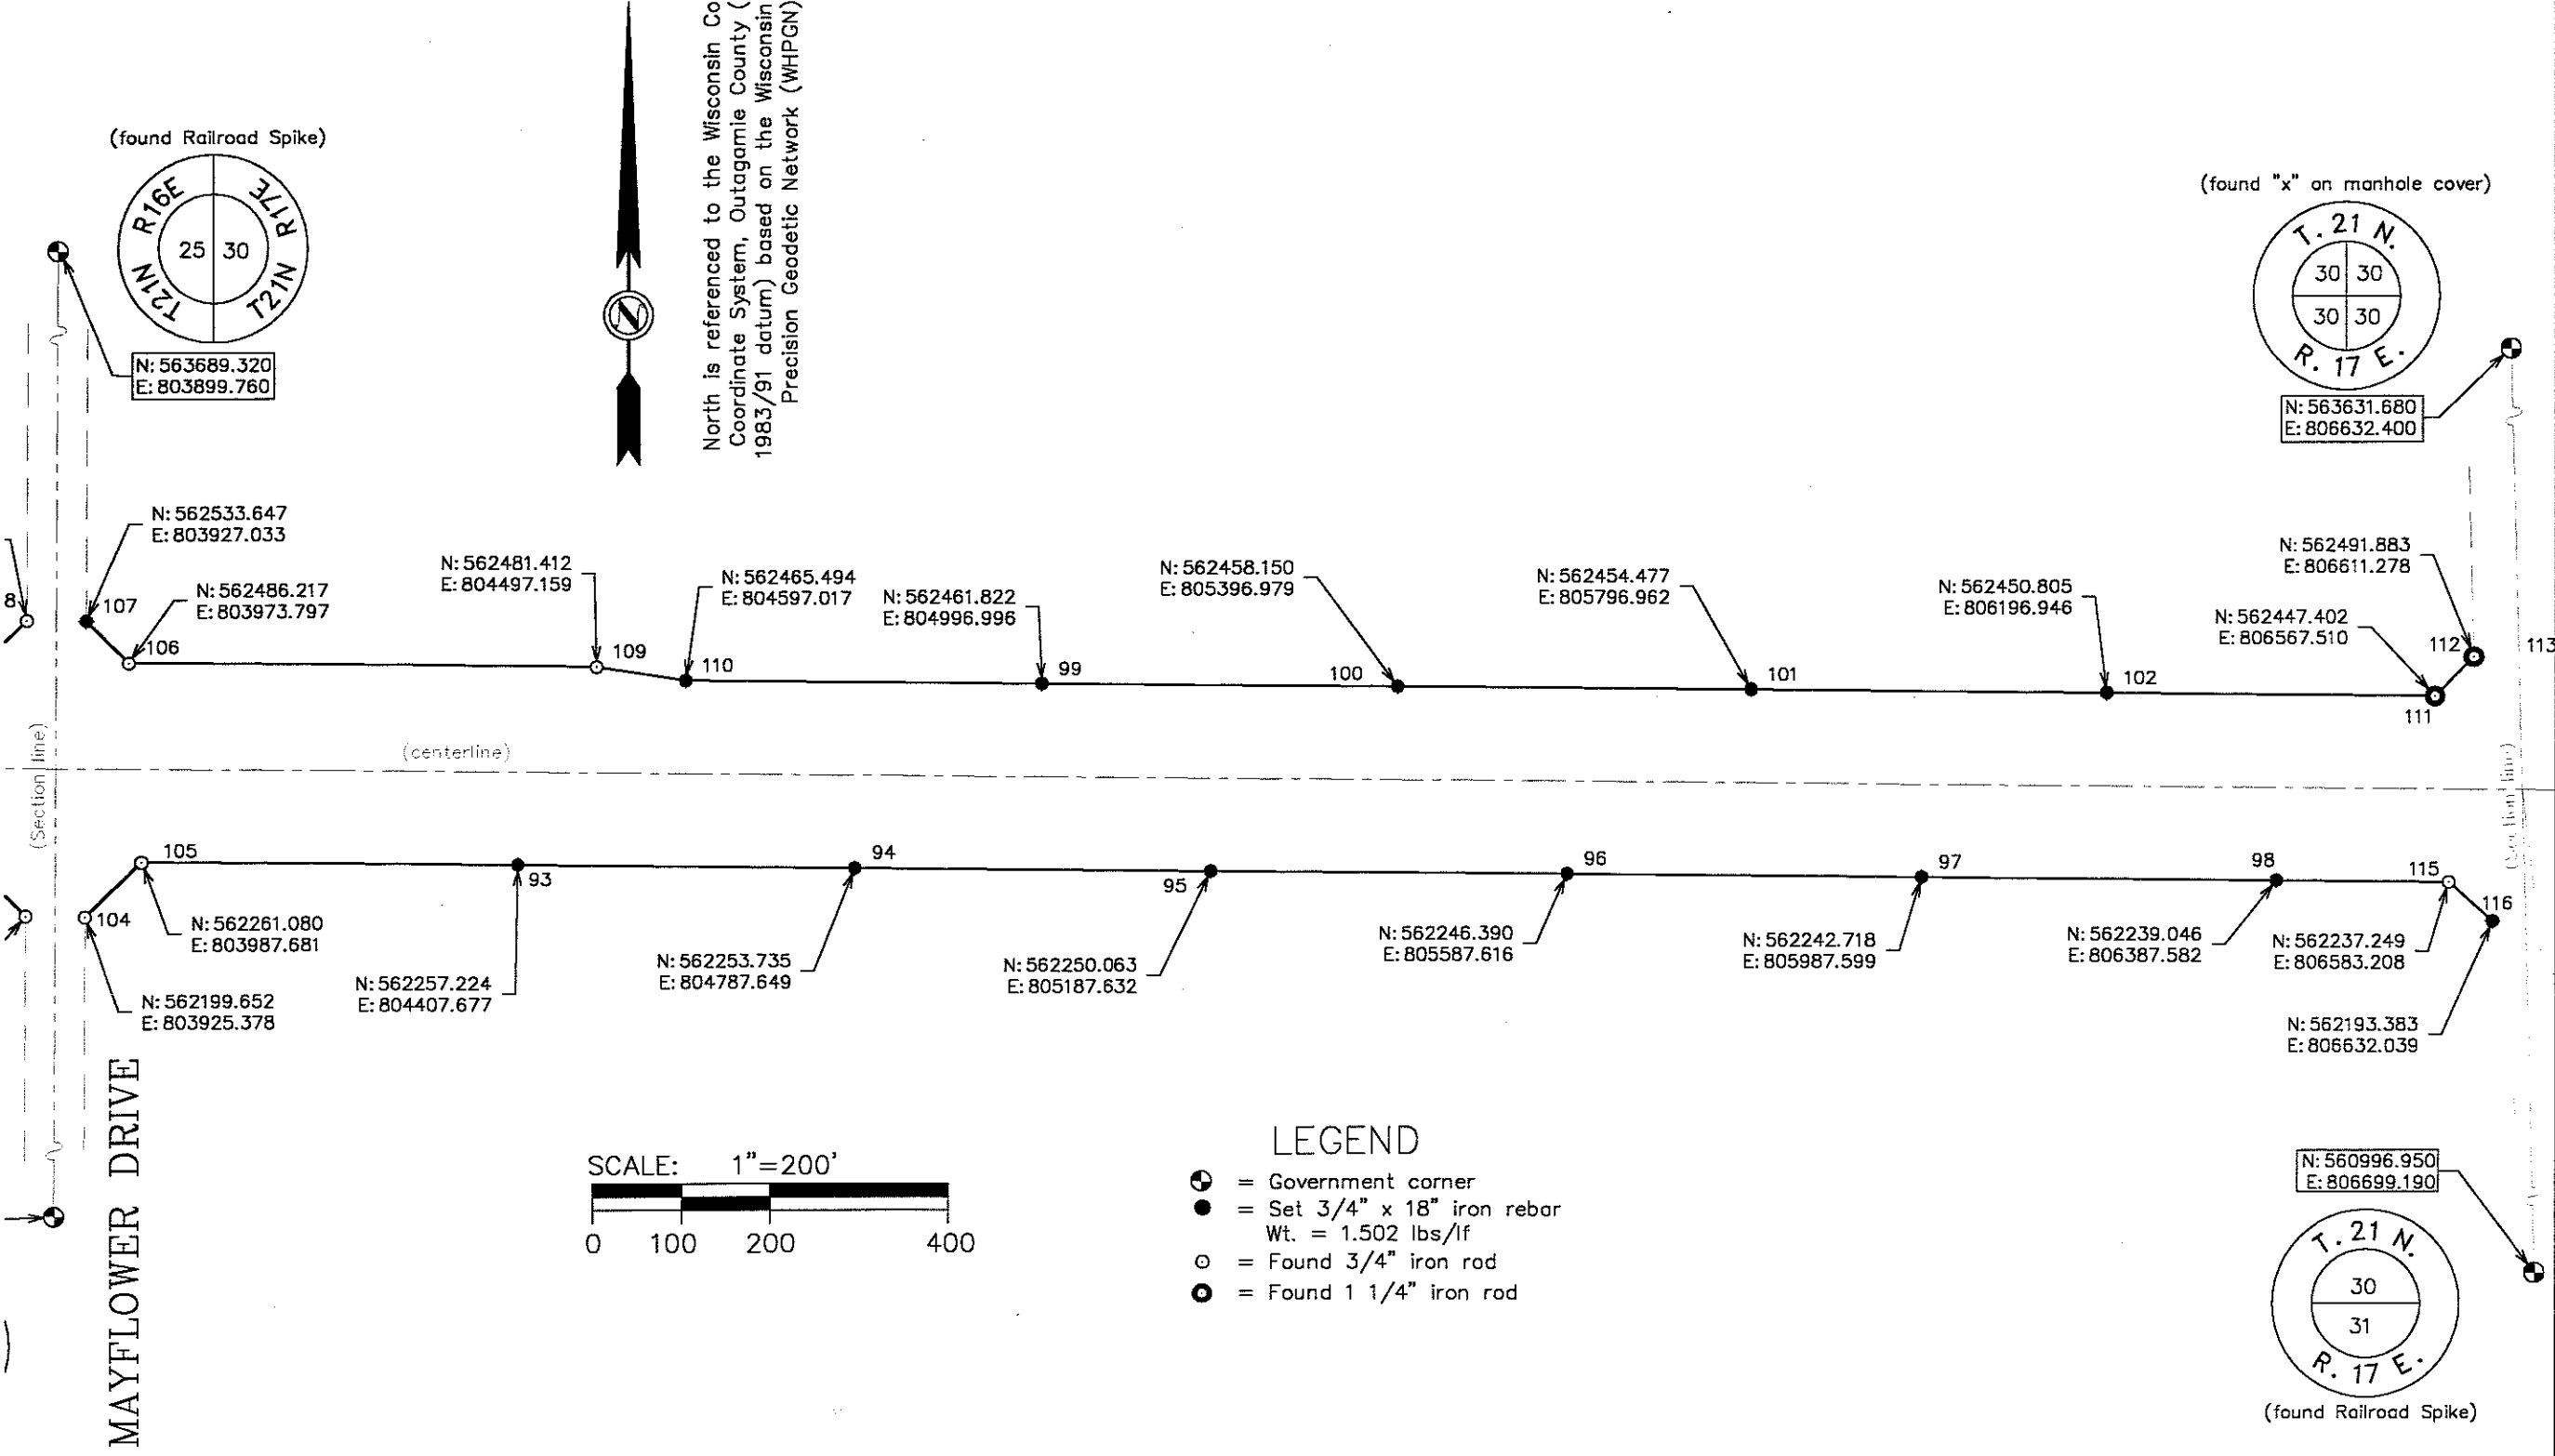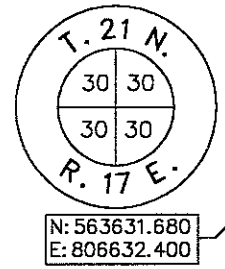

LEGEND

- ⊙ = Government corner
- = Set 3/4" x 18" iron rebar
Wt. = 1.502 lbs/lf
- = Found 3/4" iron rod
- ⦿ = Found 1 1/4" iron rod

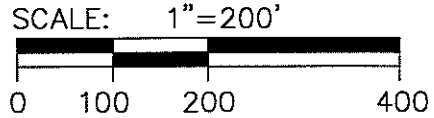

For:
Outagamie County Highway Department
1313 Holland Road
Appleton, WI. 54911


HA Hebert Associates, Inc.
Land Surveying • Soil Testing
1110 W. Wisconsin Ave.
Appleton, WI 54914
920-734-8373
Fax: 920-734-3968

DATE: 08/26/08
DRAWN BY: JLW
SCALE: 1"=200'
SHEET # 2 of 4
DRAWING NUMBER:
08015B01




C.T.H. "CA"

C.T.H. "CB" to Mall Drive

North is referenced to the Wisconsin County
Coordinate System, Outagamie County (NAD
1983/91 datum) based on the Wisconsin High
Precision Geodetic Network (WHPGN)

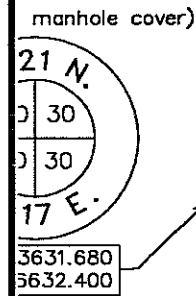

MCCARTHY ROAD

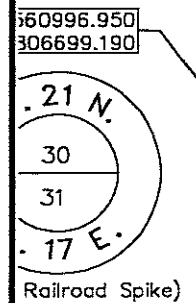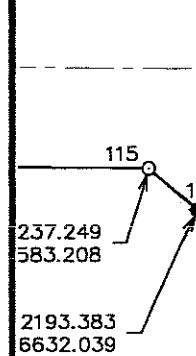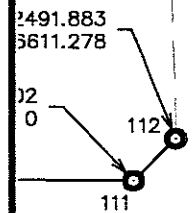

(centerline)

N: 562490.965
E: 806711.333
N: 562445.659
E: 806757.377
N: 562443.953
E: 806943.200
Found iron pipe
S22°12'33"E, 0.53'
from corner

N: 562235.520
E: 806771.538
N: 562192.434
E: 806732.831

N: 562231.848
E: 807171.525

N: 562228.175
E: 807571.509

N: 562224.503
E: 807971.492

N: 562220.831
E: 808371.476

N: 562217.158
E: 808771.459

N: 562213.290
E: 809192.735
Found iron pipe
S35°01'50"E, 1.23'
from corner

N: 562166.666
E: 809240.610

N: 562478.034
E: 807043.517

N: 562474.820
E: 807393.497

N: 562471.607
E: 807743.488
Found iron pipe
N02°26'17"E, 2.06'
from corner

N: 562435.690
E: 807843.162
Found iron pipe
N01°18'08"E, 1.95'
from corner


N: 562432.018
E: 808243.143

N: 562428.345
E: 808643.126

N: 562424.513
E: 809060.484


N: 562441.377
E: 809059.888

N: 562442.305
E: 809222.409

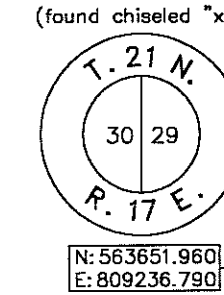


CASALOMA DRIVE

(centerline)

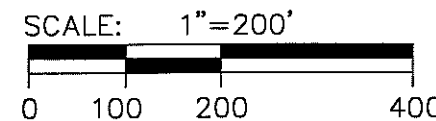

LEGEND

- = Government corner
- = Set 3/4" x 18" iron rebar
Wt. = 1.502 lbs/lf
- = Found 3/4" iron rod
- ⊙ = Found 1" i.d. iron pipe
- = Found 1 1/4" iron rod

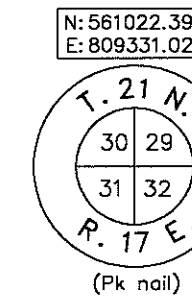

For:

Outagamie County Highway Department
1313 Holland Road
Appleton, WI. 54911

HA Hebert Associates, Inc.
Land Surveying • Soil Testing

1110 W. Wisconsin Ave.
Appleton, WI 54914
920-734-8373
Fax: 920-734-3968

DATE: 08/26/08

DRAWN BY: JLW

SCALE: 1"=200'

SHEET # 3 of 4

DRAWING NUMBER:

08015B01


C.T.H. "CA"

C.T.H. "CB" to Mall Drive

North is referenced to the Wisconsin County Coordinate System, Outagamie County (NAD 1983/91 datum) based on the Wisconsin High Precision Geodetic Network (WHPGN)



(found chiseled "x")

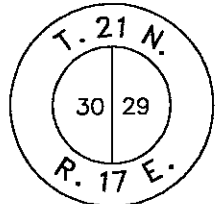


N: 563651.960
E: 809236.790


CASALOMA DRIVE

MALL DRIVE

NICOLET ROAD

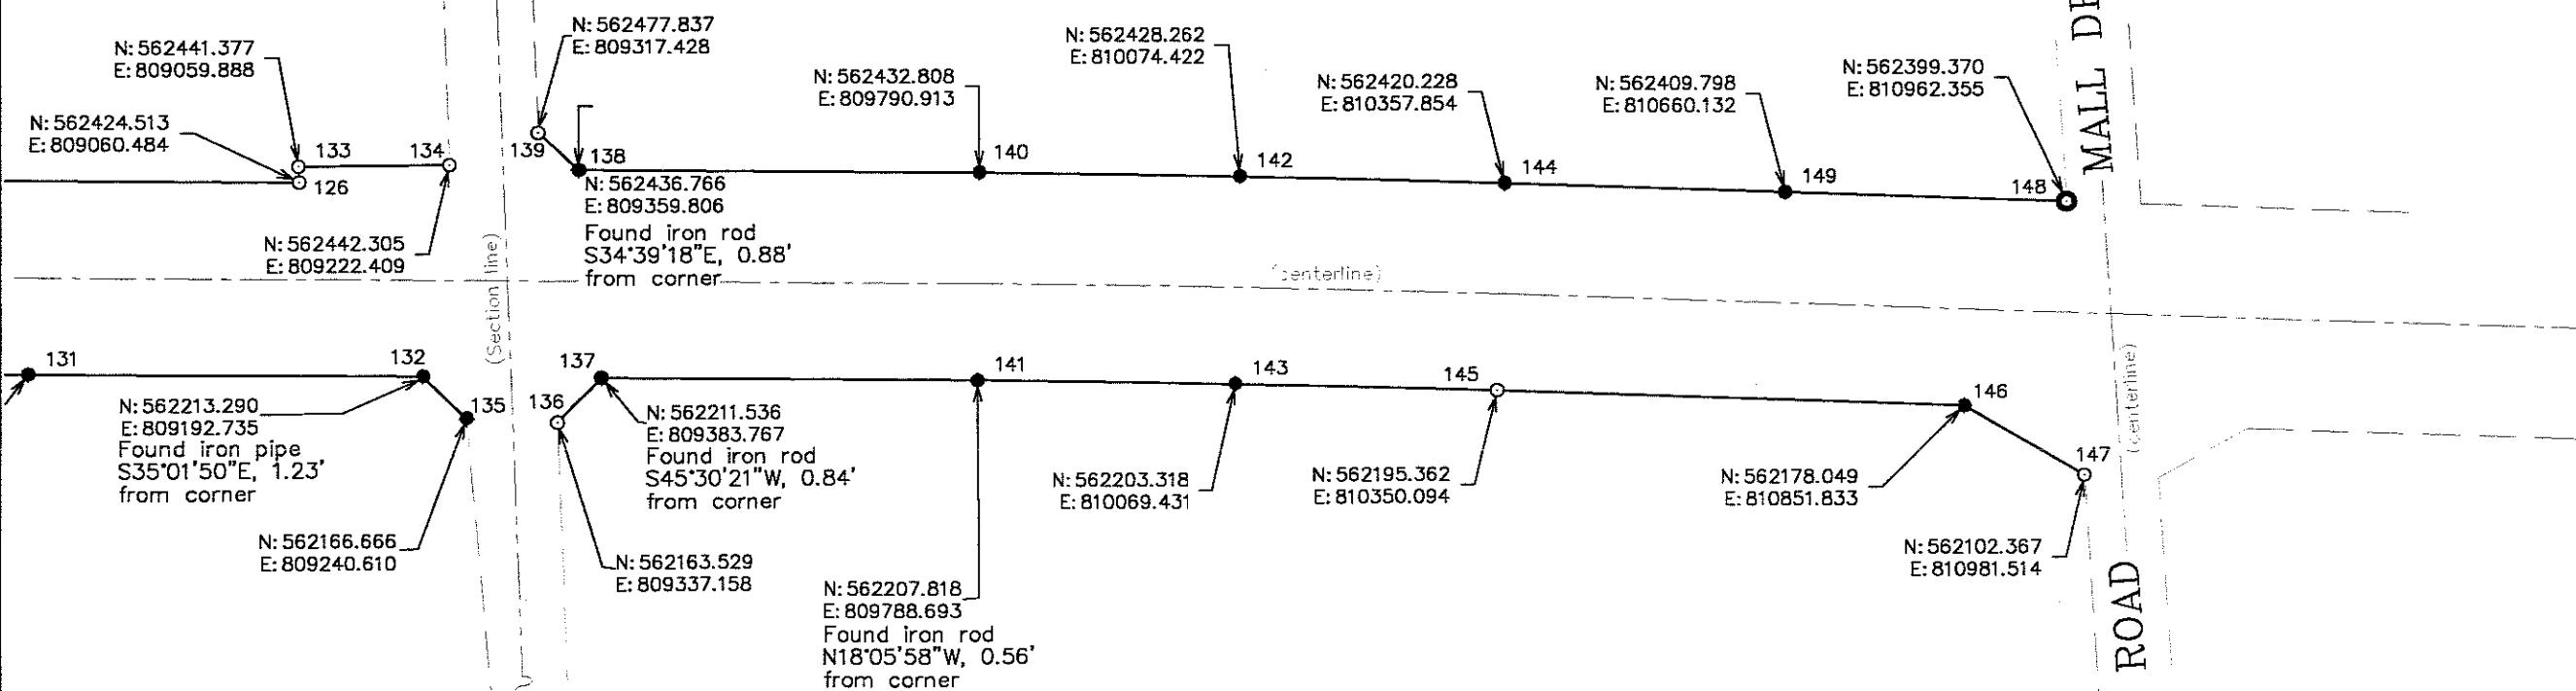


N: 561022.390
E: 809331.020

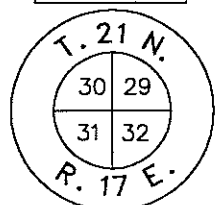

(Pk nail)

LEGEND

- ⊕ = Government corner
- = Set 3/4" x 18" iron rebar
Wt. = 1.502 lbs/lf
- = Found 3/4" iron rod
- ⦿ = Found 1 1/4" iron rod

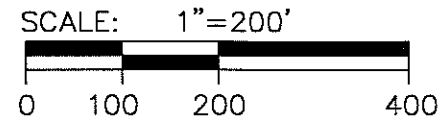

HA Hebert Associates, Inc.
Land Surveying • Soil Testing

1110 W. Wisconsin Ave.
Appleton, WI 54914

920-734-8373
Fax: 920-734-3968

For:
Outagamie County Highway Department
1313 Holland Road
Appleton, WI. 54911

DATE: 08/26/08

DRAWN BY: JLW

SCALE: 1"=200'

SHEET # 4 of 4

DRAWING NUMBER:

08015B01