

CONVENTIONAL SIGNS AND ABBREVIATIONS

COUNTY LINE	---	COMBUSTIBLE FLUIDS	CAUTION	FOUNDATION OR RUIN	FOUR
TOWN RANGE LINE	---			BUILDING	TYPE
SECTION LINE	---	UNDERGROUND UTILITIES		IRON PIN/PROPERTY CORNER/REBAR	O L.P./PROP./REBAR
QUARTER LINE	---	GAS	C	R/W MONUMENT	
SIXTEENTH LINE	---	ELECTRIC	E	NO ACCESS (BY ACQUISITION)	
PROPERTY LINE	---	TELEPHONE OR TELEGRAPH	T	NO ACCESS (BY STATUTORY AUTHORITY)	-----
LOT LINE	---	WATER	W	NO ACCESS (BY PREVIOUS PROJECT)	+++++
EXISTING RIGHT OF WAY	---	TELEVISION	TV		
PROPOSED OR NEW R/W LINE	---	SANITARY SEWER	SAN	POWER POLE	COMPENSABLE
LIMITED EASEMENT	---	CABLE MARKER	C	SERVICE PEDESTAL	NON-COMPENSABLE
CORPORATE LIMITS	---	RAILROAD		TELEPHONE POLE	
SURVEY LIMIT	---	MARSH AREA			
SLOPE INTERCEPT	---	WOODED OR SHRUB AREA			
EXISTING CULVERT	---				
PROPOSED CULVERT (Box or Pipe)	---	SECTION CORNER			

A.P.	ACCESS POINT	LT	LEFT	R.	RADIUS	TEL.	TELEPHONE
AC.	ACRE	L	LENGTH (OF CURVE)	RD.	ROAD	TN.	TOWN
CL, C/L	CENTERLINE	M.H.	MANHOLE	RL, R/L	REFERENCE LINE	U.G.	UNDERGROUND (CABLE)
Δ	CENTRAL ANGLE OR DELTA	N	NORTH	RT.	RIGHT	USH	U.S. HIGHWAY
CO.	COUNTY	N.B.	NORTHBOUND	R/W	RIGHT-OF-WAY	WM.	WATER MAIN
CTH	COUNTY TRUNK HIGHWAY	P.C.	POINT OF CURVATURE	S	SOUTH	WV.	WATER VALVE
D	DEGREE OF CURVE	P.I.	POINT OF INTERSECTION	SEC.	SECTION	W	WEST
E	EAST	P.T.	POINT OF TANGENCY	S.B.	SOUTHBOUND	Y	NORTH GRID COORDINATE
X	EAST GRID COORDINATE	P.O.C.	POINT ON CURVE	S.F. OR SO. FT.	SQUARE FEET		
EXIST.	EXISTING	P.O.T.	POINT ON TANGENT	STA.	STATION		
G	GAS	P.C.C.	POINT OF COMPOUND CURVATURE	STH	STATE TRUNK HIGHWAY		
GAR.	GARAGE	P.E.	PRIVATE ENTRANCE	SUBD.	SUBDIVISION		
GN	GRID NORTH	P.L.	PROPERTY LINE	T.	TANGENT		
H.	HOUSE						
L.C.	LONG CHORD						

NOTES:

DIMENSIONING FOR THE NEW R/W IS MEASURED ALONG AND PERPENDICULAR TO THE REFERENCE LINES.

GOVERNMENTAL LAND LINE AND REFERENCE LINE ARE NOT COINCIDENTAL

COORDINATES AND BEARINGS ON THIS PLAT ARE ORIENTED TO THE WISCONSIN COORDINATE SYSTEM CENTRAL ZONE. ALL PLAT DISTANCES ARE GROUND LENGTH AND MAY BE CONVERTED TO GRID BY MULTIPLYING THE DISTANCE BY THE GRID FACTOR PROVIDED ON THE DETAIL SHEETS.

RIGHT-OF-WAY MONUMENTS ARE TYPE 2 AND ARE PLACED PRIOR TO OR AT THE TIME OF LAND TITLE TRANSFER.


EXISTING HIGHWAY RIGHT-OF-WAY SHOWN HEREIN IS BASED ON THE FOLLOWING POINTS OF REFERENCE AS SPECIFIED ON EACH PLAT

RIGHT-OF-WAY BOUNDARIES ARE DEFINED WITH COURSES OF THE PERIMETER OF THE HIGHWAY LANDS REFERENCED TO THE U.S. PUBLIC LAND SURVEY OR OTHER SURVEYS OF PUBLIC RECORD.

EXISTING HIGHWAY R/W ESTABLISHED FROM PREVIOUS PROJECTS:
(CO-0418)
(-38)
103-2281 -
1146-06-21
DIV. JOB NO. 3712

BEGIN RELOCATION ORDER
STA. 100+00

215.66' N. OF AND 1315.41' E. OF THE
SW. CORNER SEC. 13, T.21N., R.16E.
X=2358258.956
Y=169476.268

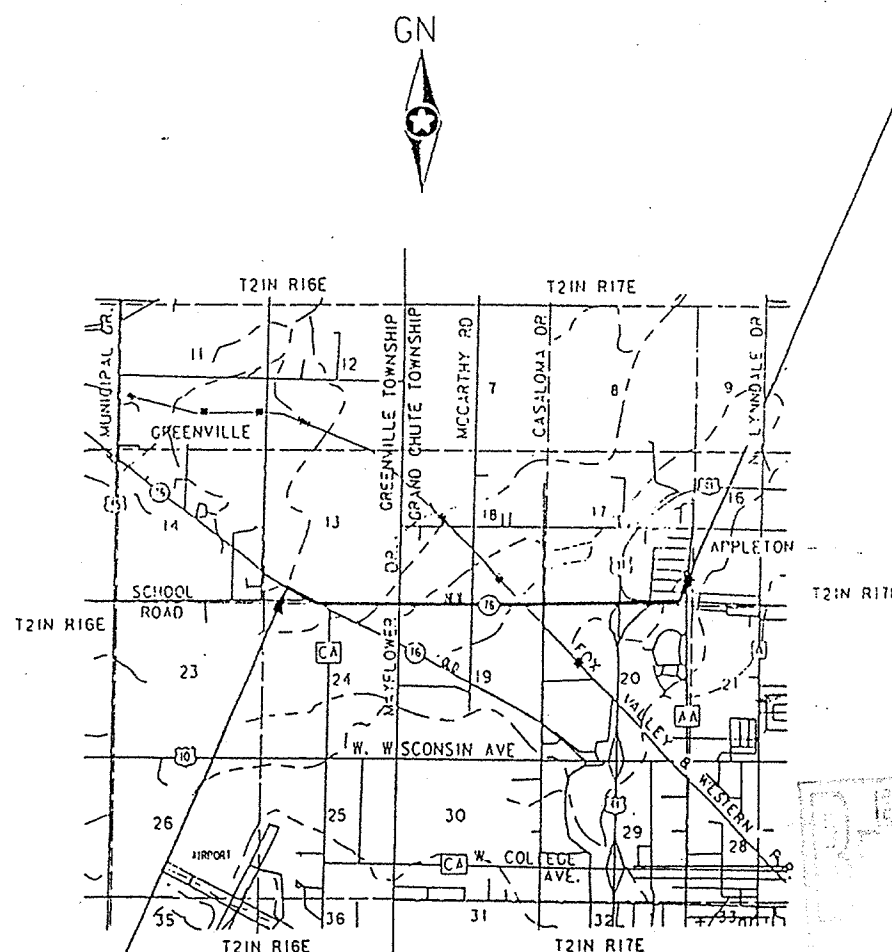

LAYOUT
SCALE 0 1 MILE
TOTAL NET LENGTH OF CENTERLINE = 2.675 MI.

R/W PROJECT NUMBER 1146-07-21	SHEET NUMBER 4.0	TOTAL SHEETS 10
FEDERAL PROJECT NUMBER		
PLAT OF RIGHT-OF-WAY REQUIRED FOR GREENVILLE TO APPLETON		
STH 76	OUTAGAMIE COUNTY	

END RELOCATION ORDER

STA. 241+25.00

153.81' N. AND 2274.47' E. OF THE S. 1/4
CORNER SEC. 17, T.21N., R.17E.
X=237275.546
Y=169581.406

ORIGINAL PLAT PREPARED
BY
SHORT ELLIOTT HENDRICKSON, INC.
CONSULTING ENGINEERS
MADISON, WISCONSIN



Lee M. Cornish
REGISTERED LAND SURVEYOR
7/27/99
D.A.K.

STATE OF WISCONSIN
DEPARTMENT OF TRANSPORTATION

APPROVED FOR DISTRICT OFFICE

DATE: 11-4-14 *James Larue*
DISTRICT TRANSPORTATION DIRECTOR

U.S. DEPARTMENT OF TRANSPORTATION
FEDERAL HIGHWAY ADMINISTRATION
REGION 5 WISCONSIN DIVISION

APPROVED

DATE: _____ DIVISION ADMINISTRATOR

REVISION DATE

9-5-95
1-18-96
6-18-97
9-3-99

CB 14

INDEX OF PARCELS

REVISION DATE
9-5-95
1-16-96
6-18-97
9-3-99

ROUTE COUNTY DATE
STH 76 OUTAGAMIE 11-4-94

R/W PROJECT NUMBER
1146-07-21
FEDERAL PROJECT NUMBER

SHEET
NUMBER
4.1

PARCEL NUMBER	SHEET NUMBER	OWNER(S)
1	4.4	L & S PROPERTIES, A WISCONSIN PARTNERSHIP
2	4.4	JOHN E. & DIANE BAUMGART
3	4.4	GORDON J. & EDITH BAUMGART
4	4.4	MICHAEL H. BAUMGART
5	4.4	MARGARET SCHROEDER, VENDOR RICHARD L. & PATRICIA ANN SCHROEDER, VENDEES
6	4.5	HAROLD E. & EVELYN E. HAMEISTER
7	4.5	CATHERINE A. SCHLIMM
8	4.5	LEONARD R. & IDELLA I. SPREEMAN
9	4.5	DAVID W. BUSS
10	4.6	DONALD J. & GERALDINE A. PENNINGS
11	4.6	COENEN FAMILY REVOCABLE TRUST
12	4.6	WALTON, M. & JEAN S. SCHROEDER, EUNICE LABUMBARD, NILA KUCHENBECKER
13	4.7	GERARD H. VAN HOOF
14	4.7	DONALD J. & GERALDINE A. PENNINGS, VENDORS RANDALL A. PENNINGS, VENDEE
15	4.7	LYNN A. WERNER ET AL
16	4.7	VAN DOF GIRLS, A WISCONSIN GENERAL PARTNERSHIP
17	4.7	JAMES W. & BETTY J. GREIL
18	4.7	SIX FARMERS, INC.
19	4.8	DAVID L. & KATHLEEN KLEIN
20		
21	4.8	RICHARD L. ABENDROTH
22	4.8	IONE IMMEL BERG
23	4.8	FLOYD D. & PATRICIA C. ABENDROTH, RICHARD L. ABENDROTH
24	4.9	LES R. & JOAN M. ANGELL
25	4.9	BENEDICT J. & ESTHER C. KARLS
26	4.9	CHARLES F. & GAIL M. BOWMAN
27	4.7	R & D CONTROLS, INC. (L.C.)
28		
29	4.7	WAUPACA APARTMENTS, INC.
60	4.4 & 4.5	AMERITECH (40)
61	4.5 & 4.7	WISCONSIN ELECTRIC POWER COMPANY (41 DISTRIBUTION)
62	4.7	FOX VALLEY & WESTERN RAILROAD (50)
63	4.7	WISCONSIN NATURAL GAS COMPANY (43)
64	4.9	TOWN OF GRAND CHUTE SANITARY DISTRICT (SANITARY)
65	4.6 & 4.7 & 4.8	WISCONSIN ELECTRIC POWER COMPANY (42 TRANSMISSION)
70	4.4	TOWN OF GREENVILLE
90	4.4	L. & S. PROPERTIES, A WISCONSIN PARTNERSHIP
91	4.9	VTAE DISTRICT 12

SIGNS


SIGN NUMBER	SHEET NUMBER	SIGN OWNER
21-1	4.8	CONDON JEWELERS
22-1	4.8	ORDE SIGNS
23-1	4.8	WHITECO METROCOM

REVISION DATE 9-5-95 1-18-96 6-18-97 9-3-99	ROUTE	COUNTY	DATE	R/W PROJECT NUMBER	SHEET NUMBER 4.2
	STH 76	OUTAGAME	11-4-94	1146-07-21	
	SCALE, FT.		GRID FACTOR	FEDERAL PROJECT NUMBER	
	0 250 500		.99994		




TOWN OF GREENVILLE

TOWN OF GRAND CHUTE

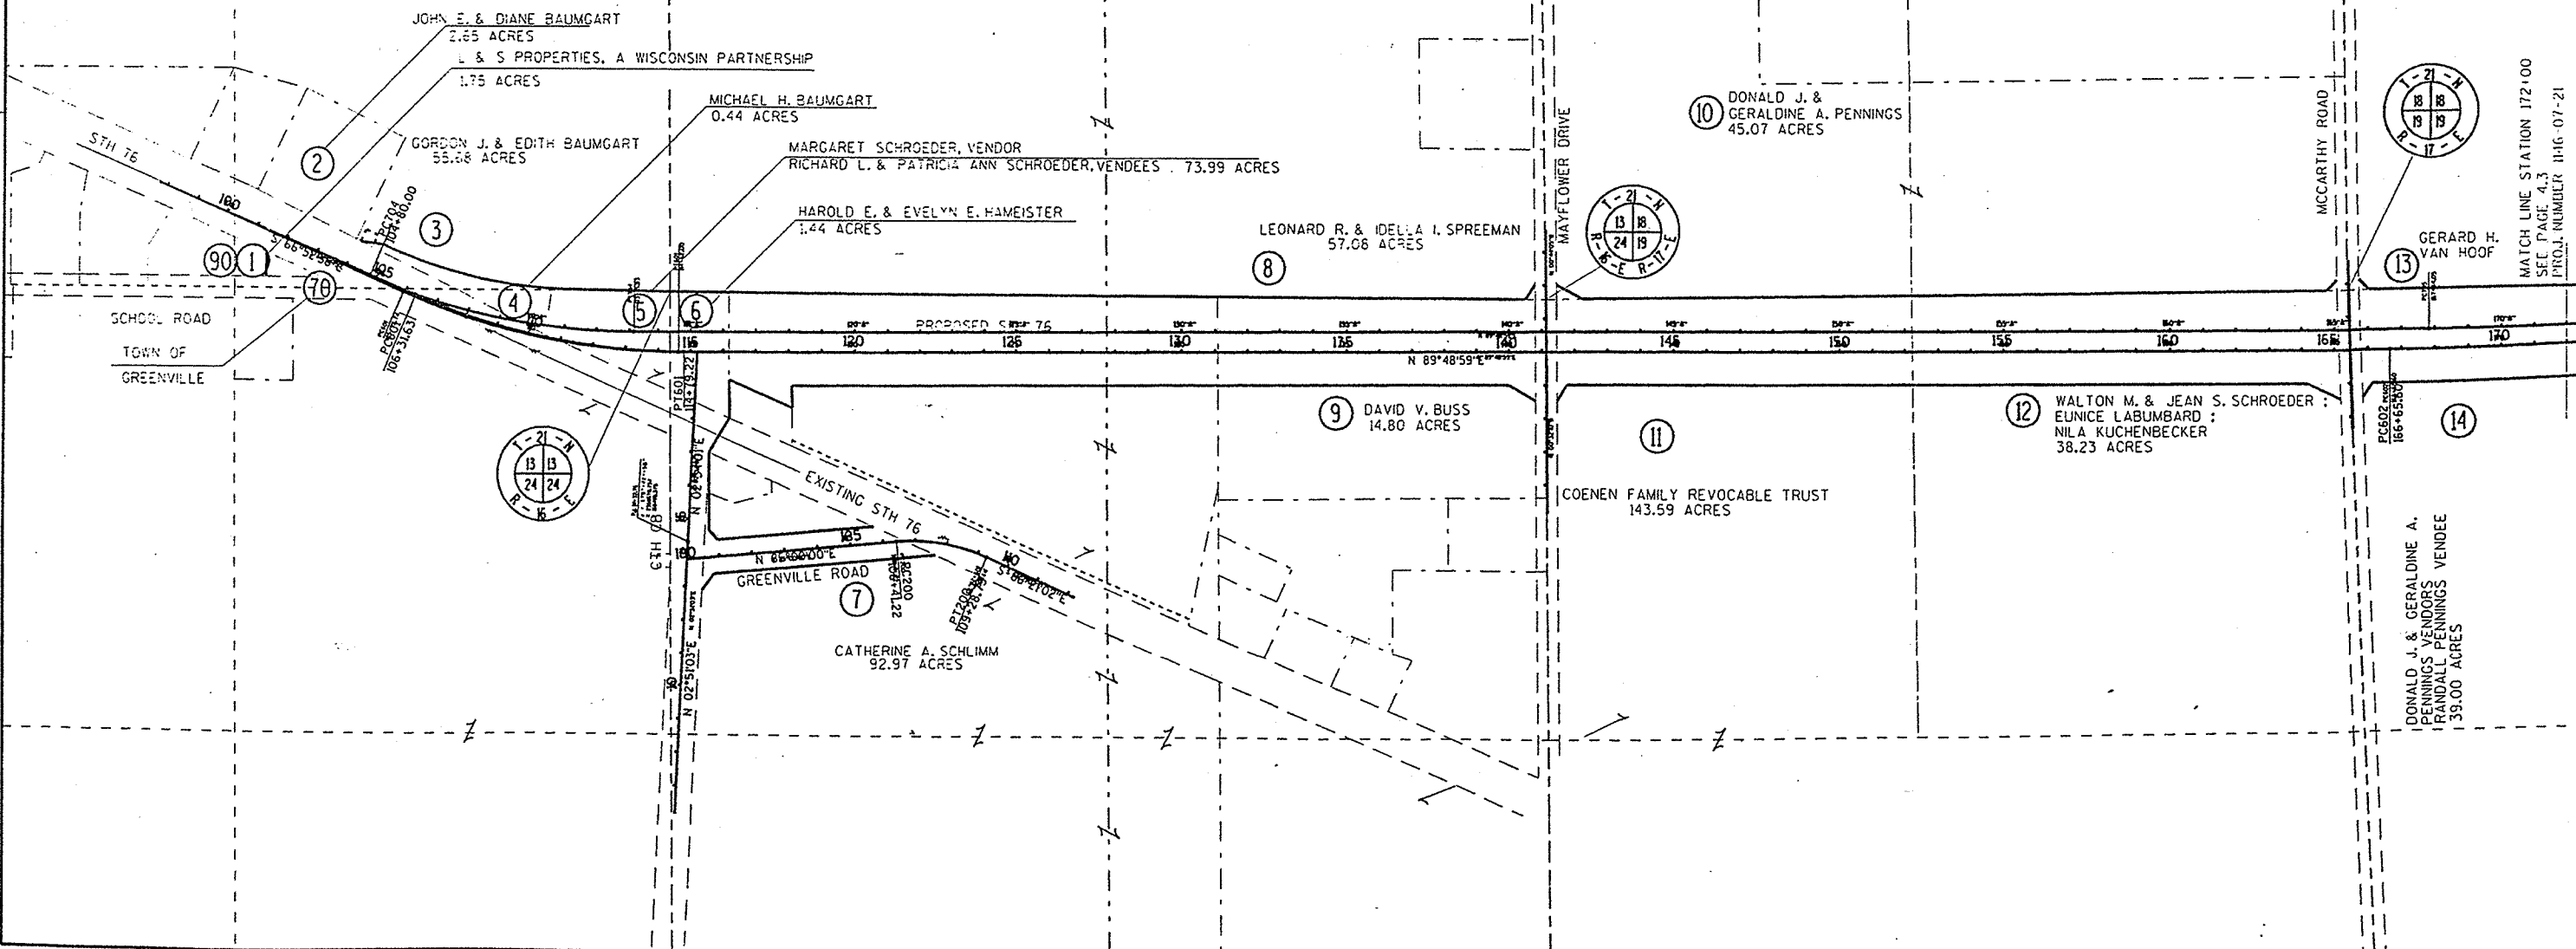

PROJECT INFORMATION
PROJECT NUMBER
PROJECT NAME
PROJECT LOCATION
PROJECT DATE
PROJECT STATUS
PROJECT COMMENTS


REVISION DATE 9-5-95 1-18-95 6-18-97 9-3-99	ROUTE STH 76 SCALE, FT. 0 250 500	COUNTY OUTAGAME GRID FACTOR .99994	DATE 11-4-94	R/W PROJECT NUMBER 1146-07-21	SHEET NUMBER 4.3
				FEDERAL PROJECT NUMBER	

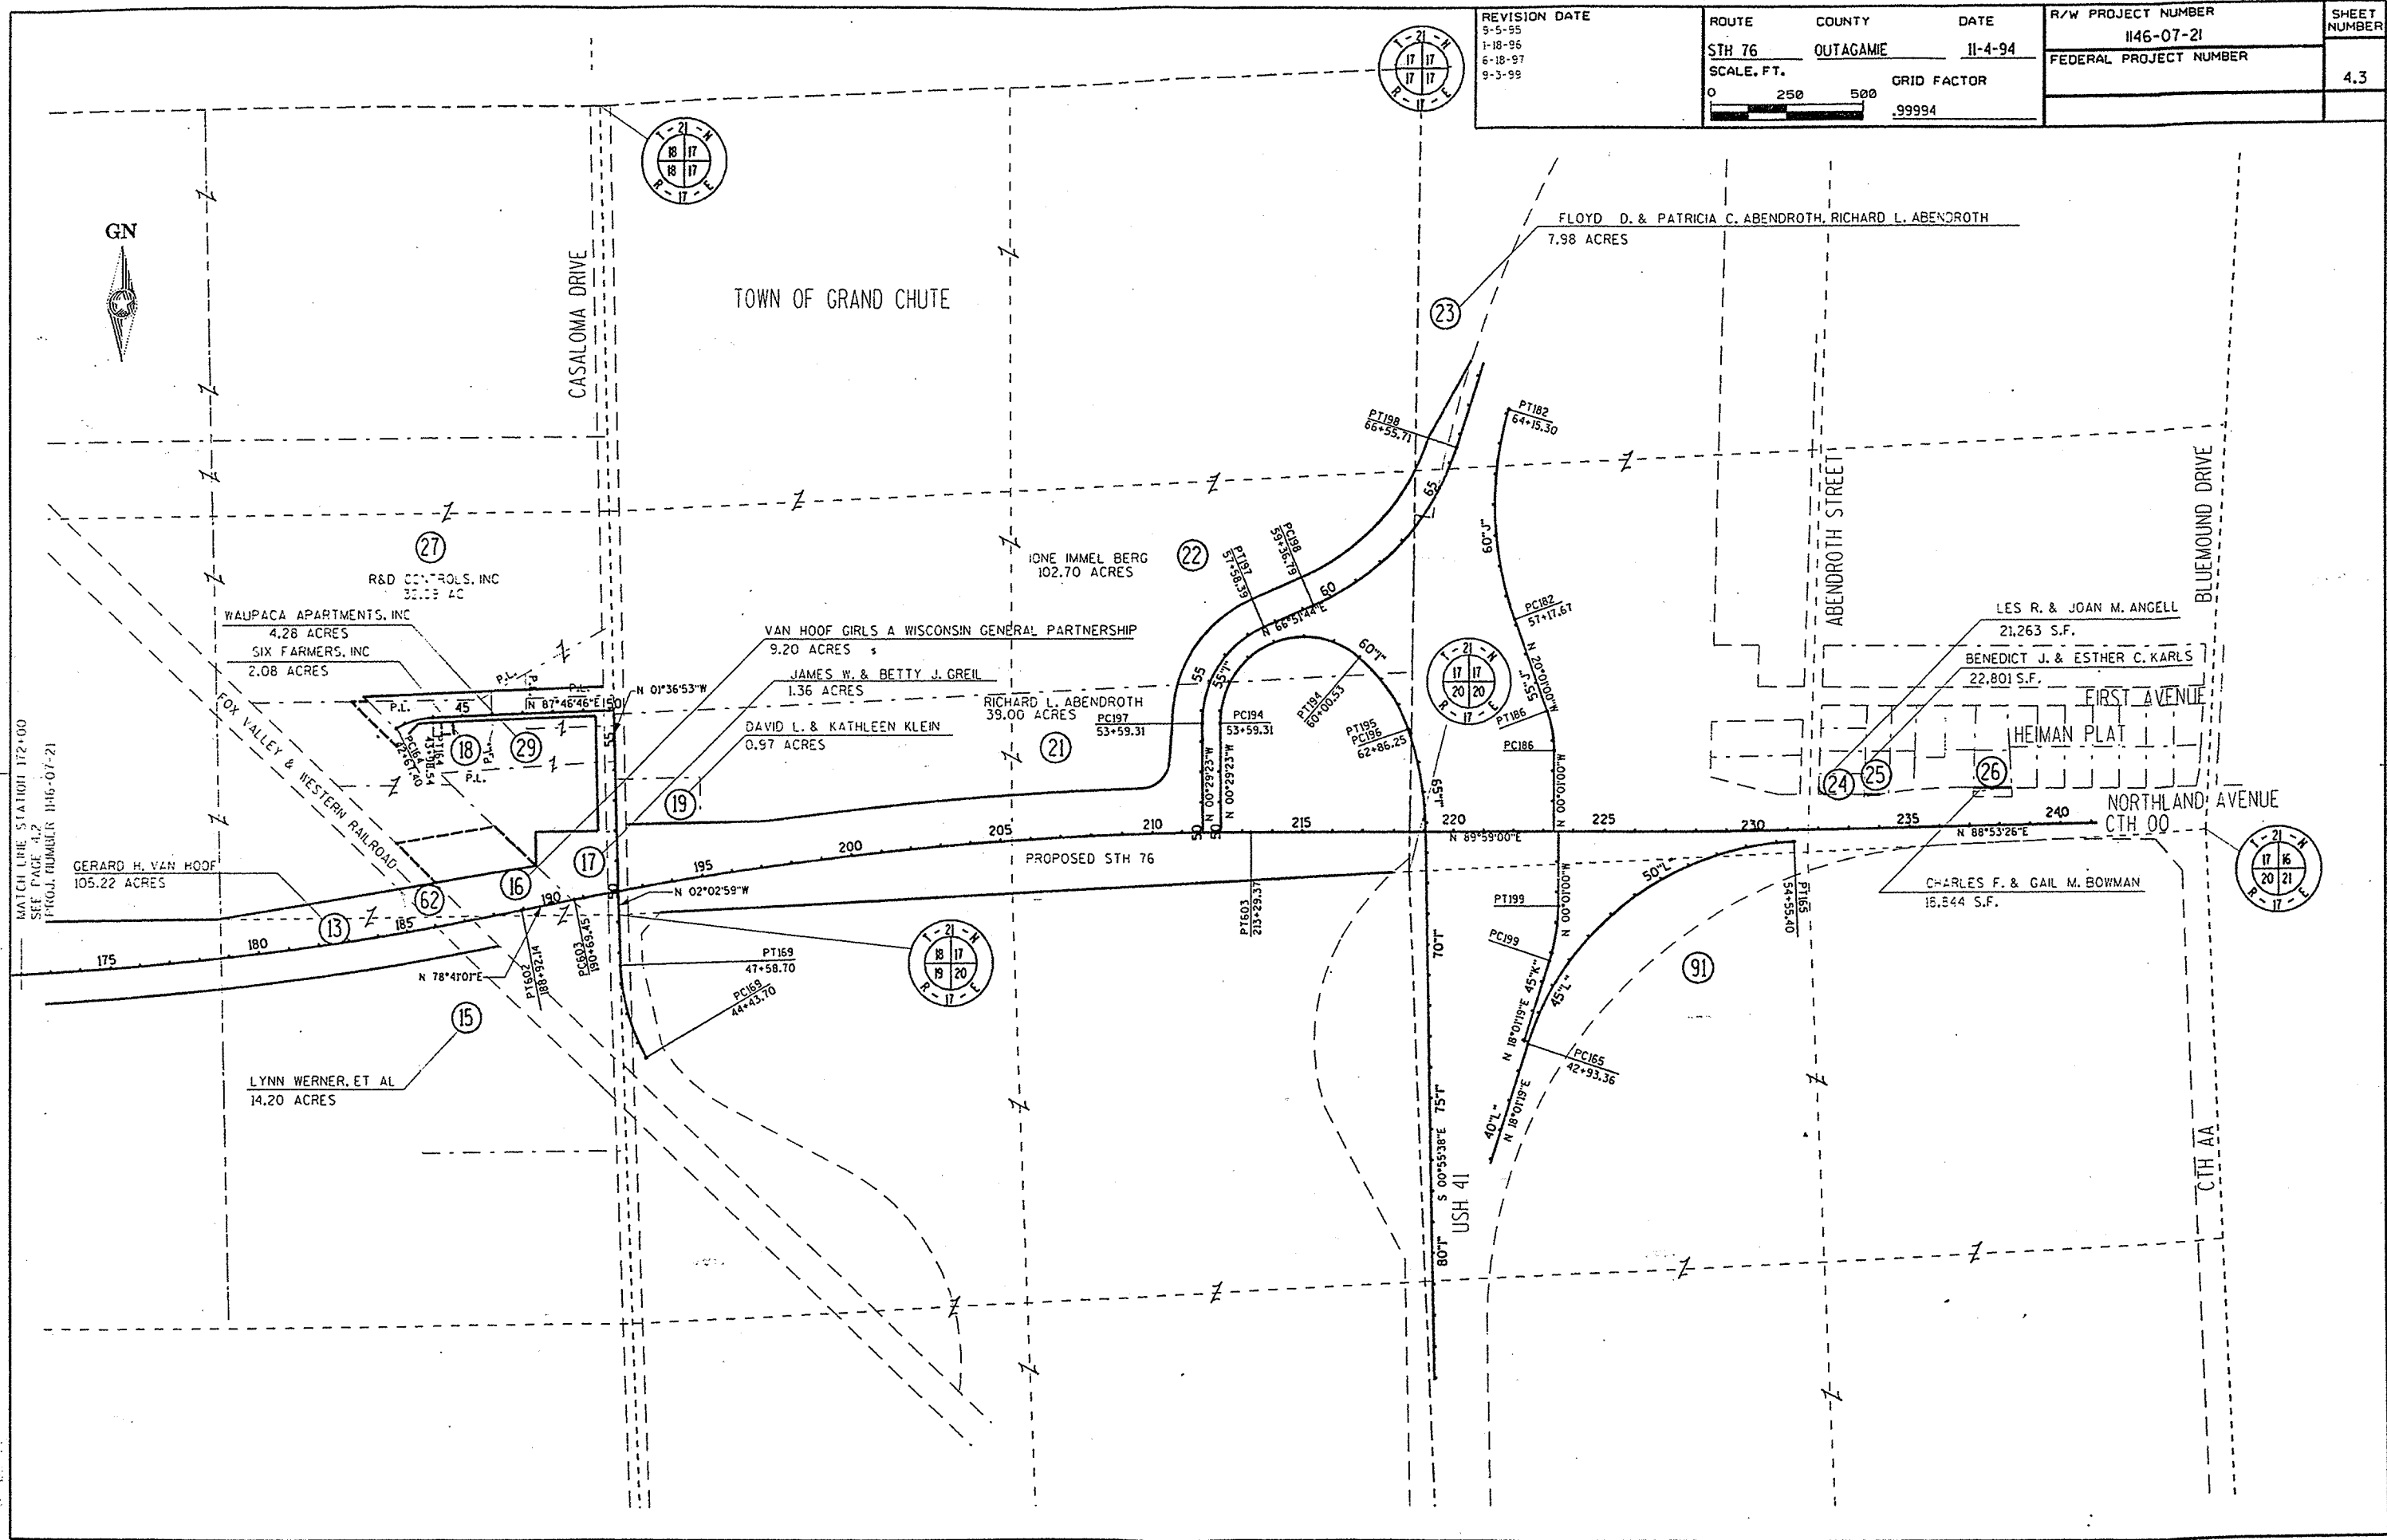

PREPARED BY
 DESIGNED BY
 CHECKED BY
 DATE
 09-07-99

DIST.	BEARING	GRID COORDINATES
172	1227.66'	N 89°35'44" W
DB1	33.00'	N 0°24'16" E
PRW2	63.36'	N 25°28'09" E
PRW1	145.00'	S 66°16'45" E
RW4	160.00'	N 89°35'44" W
PRW2		

REVISION DATE	ROUTE	COUNTY	DATE	R/W PROJECT NUMBER	SHEET NUMBER
9-5-95 1-18-96 6-18-97 9-3-99	STH 76	OUTAGAME	11-4-94	1146-07-21	4.4
	SCALE, FT.		GRID FACTOR		
	0 100 200		.99994		

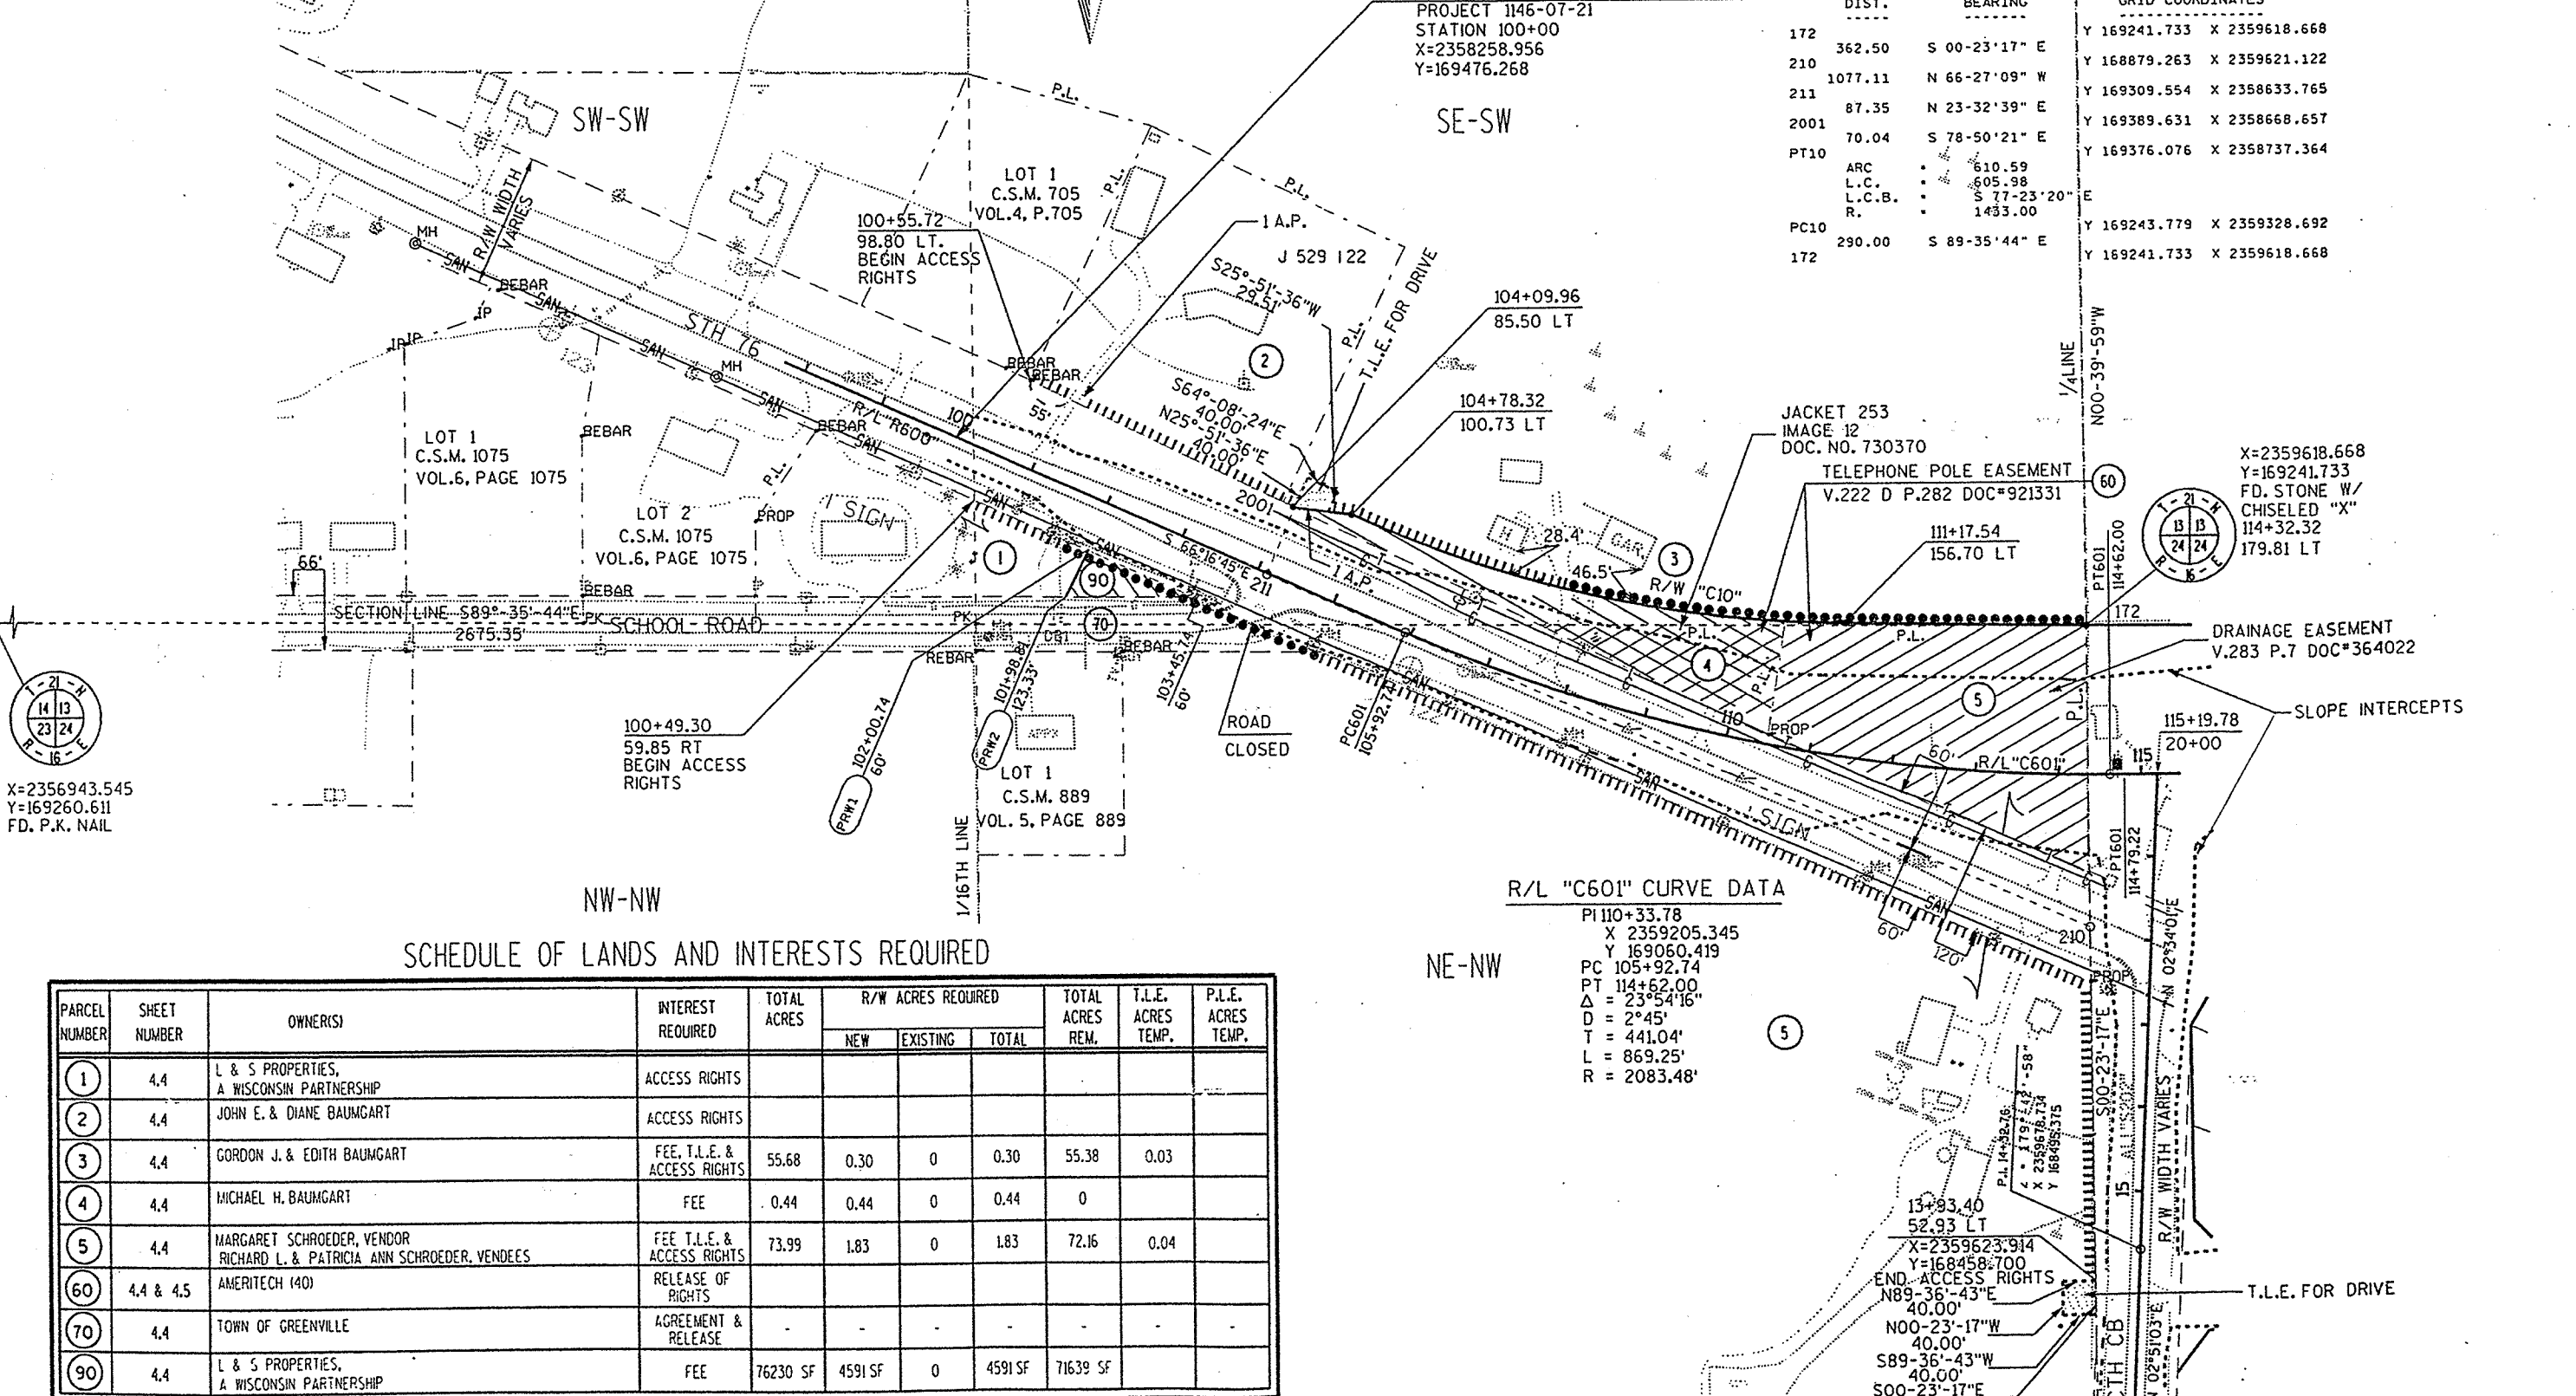

DIST.	BEARING	GRID COORDINATES
172	362.50	S 00°23'17" E
210	1077.11	N 66°27'09" W
211	87.35	N 23°32'39" E
2001	70.04	S 78°50'21" E
PT10		
ARC	610.59	
L.C.	605.98	
L.C.B.	S 77°23'20" E	
R.	1433.00	
PC10	290.00	S 89°35'44" E
172		

X=2356943.545
Y=169260.611
FD. P.K. NAIL

SCHEDULE OF LANDS AND INTERESTS REQUIRED

PARCEL NUMBER	SHEET NUMBER	OWNER(S)	INTEREST REQUIRED	TOTAL ACRES	R/W ACRES REQUIRED			TOTAL ACRES REM.	T.L.E. ACRES TEMP.	P.L.E. ACRES TEMP.
					NEW	EXISTING	TOTAL			
1	4.4	L & S PROPERTIES, A WISCONSIN PARTNERSHIP	ACCESS RIGHTS							
2	4.4	JOHN E. & DIANE BAUMGART	ACCESS RIGHTS							
3	4.4	GORDON J. & EDITH BAUMGART	FEE, T.L.E. & ACCESS RIGHTS	55.68	0.30	0	0.30	55.38	0.03	
4	4.4	MICHAEL H. BAUMGART	FEE	0.44	0.44	0	0.44	0		
5	4.4	MARGARET SCHROEDER, VENDOR RICHARD L. & PATRICIA ANN SCHROEDER, VENDEES	FEE T.L.E. & ACCESS RIGHTS	73.99	1.83	0	1.83	72.16	0.04	
60	4.4 & 4.5	AMERITECH (40)	RELEASE OF RIGHTS							
70	4.4	TOWN OF GREENVILLE	AGREEMENT & RELEASE							
90	4.4	L & S PROPERTIES, A WISCONSIN PARTNERSHIP	FEE	76230 SF	4591 SF	0	4591 SF	71639 SF		

R/L "C601" CURVE DATA

PI 110+33.78
X 2359205.345
Y 169060.419
PC 105+92.74
PT 114+62.00
Δ = 23°54'16"
D = 2°45'
T = 441.04'
L = 869.25'
R = 2083.48'

PROJECT NO. 1146-07-21
SHEET NO. 4.4
DATE 11-4-94
DRAWN BY J. BAUMGART
CHECKED BY J. BAUMGART
GRAPHICS BY J. BAUMGART

SCHEDULE OF LANDS AND INTERESTS REQUIRED


PARCEL NUMBER	SHEET NUMBER	OWNER(S)	INTEREST REQUIRED	TOTAL ACRES	R/W ACRES REQUIRED			TOTAL ACRES REM.	T.L.E. ACRES TEMP.	P.L.E. ACRES TEMP.
					NEW	EXISTING	TOTAL			
6	4.5	HAROLD E. & EVELYN E. HAMEISTER	FEE	1.44	1.44	0	1.44	0.00		
7	4.5	CATHERINE A. SCHLHAM	FEE & ACCESS RIGHTS	92.97	10.59	0	10.89	82.08		
8	4.5	LEONARD R. & IDELLA L. SPREEMAN	FEE & ACCESS RIGHTS	57.08	0.32	0.03	0.05	57.03		
9	4.5	DAVID V. BUSS	FEE & ACCESS RIGHTS	14.80	5.88	0.23	6.11	8.69		
60	4.4 & 4.5	AMERITECH (40)	RELEASE OF RIGHTS							
61	4.5 & 4.7	WISCONSIN ELECTRIC POWER CO. (DISTRIBUTION 42)	RELEASE OF RIGHTS							

REVISION DATE
9-5-95
1-18-96 N.C.
6-18-97
9-3-99

ROUTE	COUNTY	DATE
STH 76	OUTAGAMIE	11-4-94
SCALE, FT.	GRID FACTOR	
	.99994	

R/W PROJECT NUMBER	1146-07-21
FEDERAL PROJECT NUMBER	

SHEET NUMBER	4.5
-----------------	-----

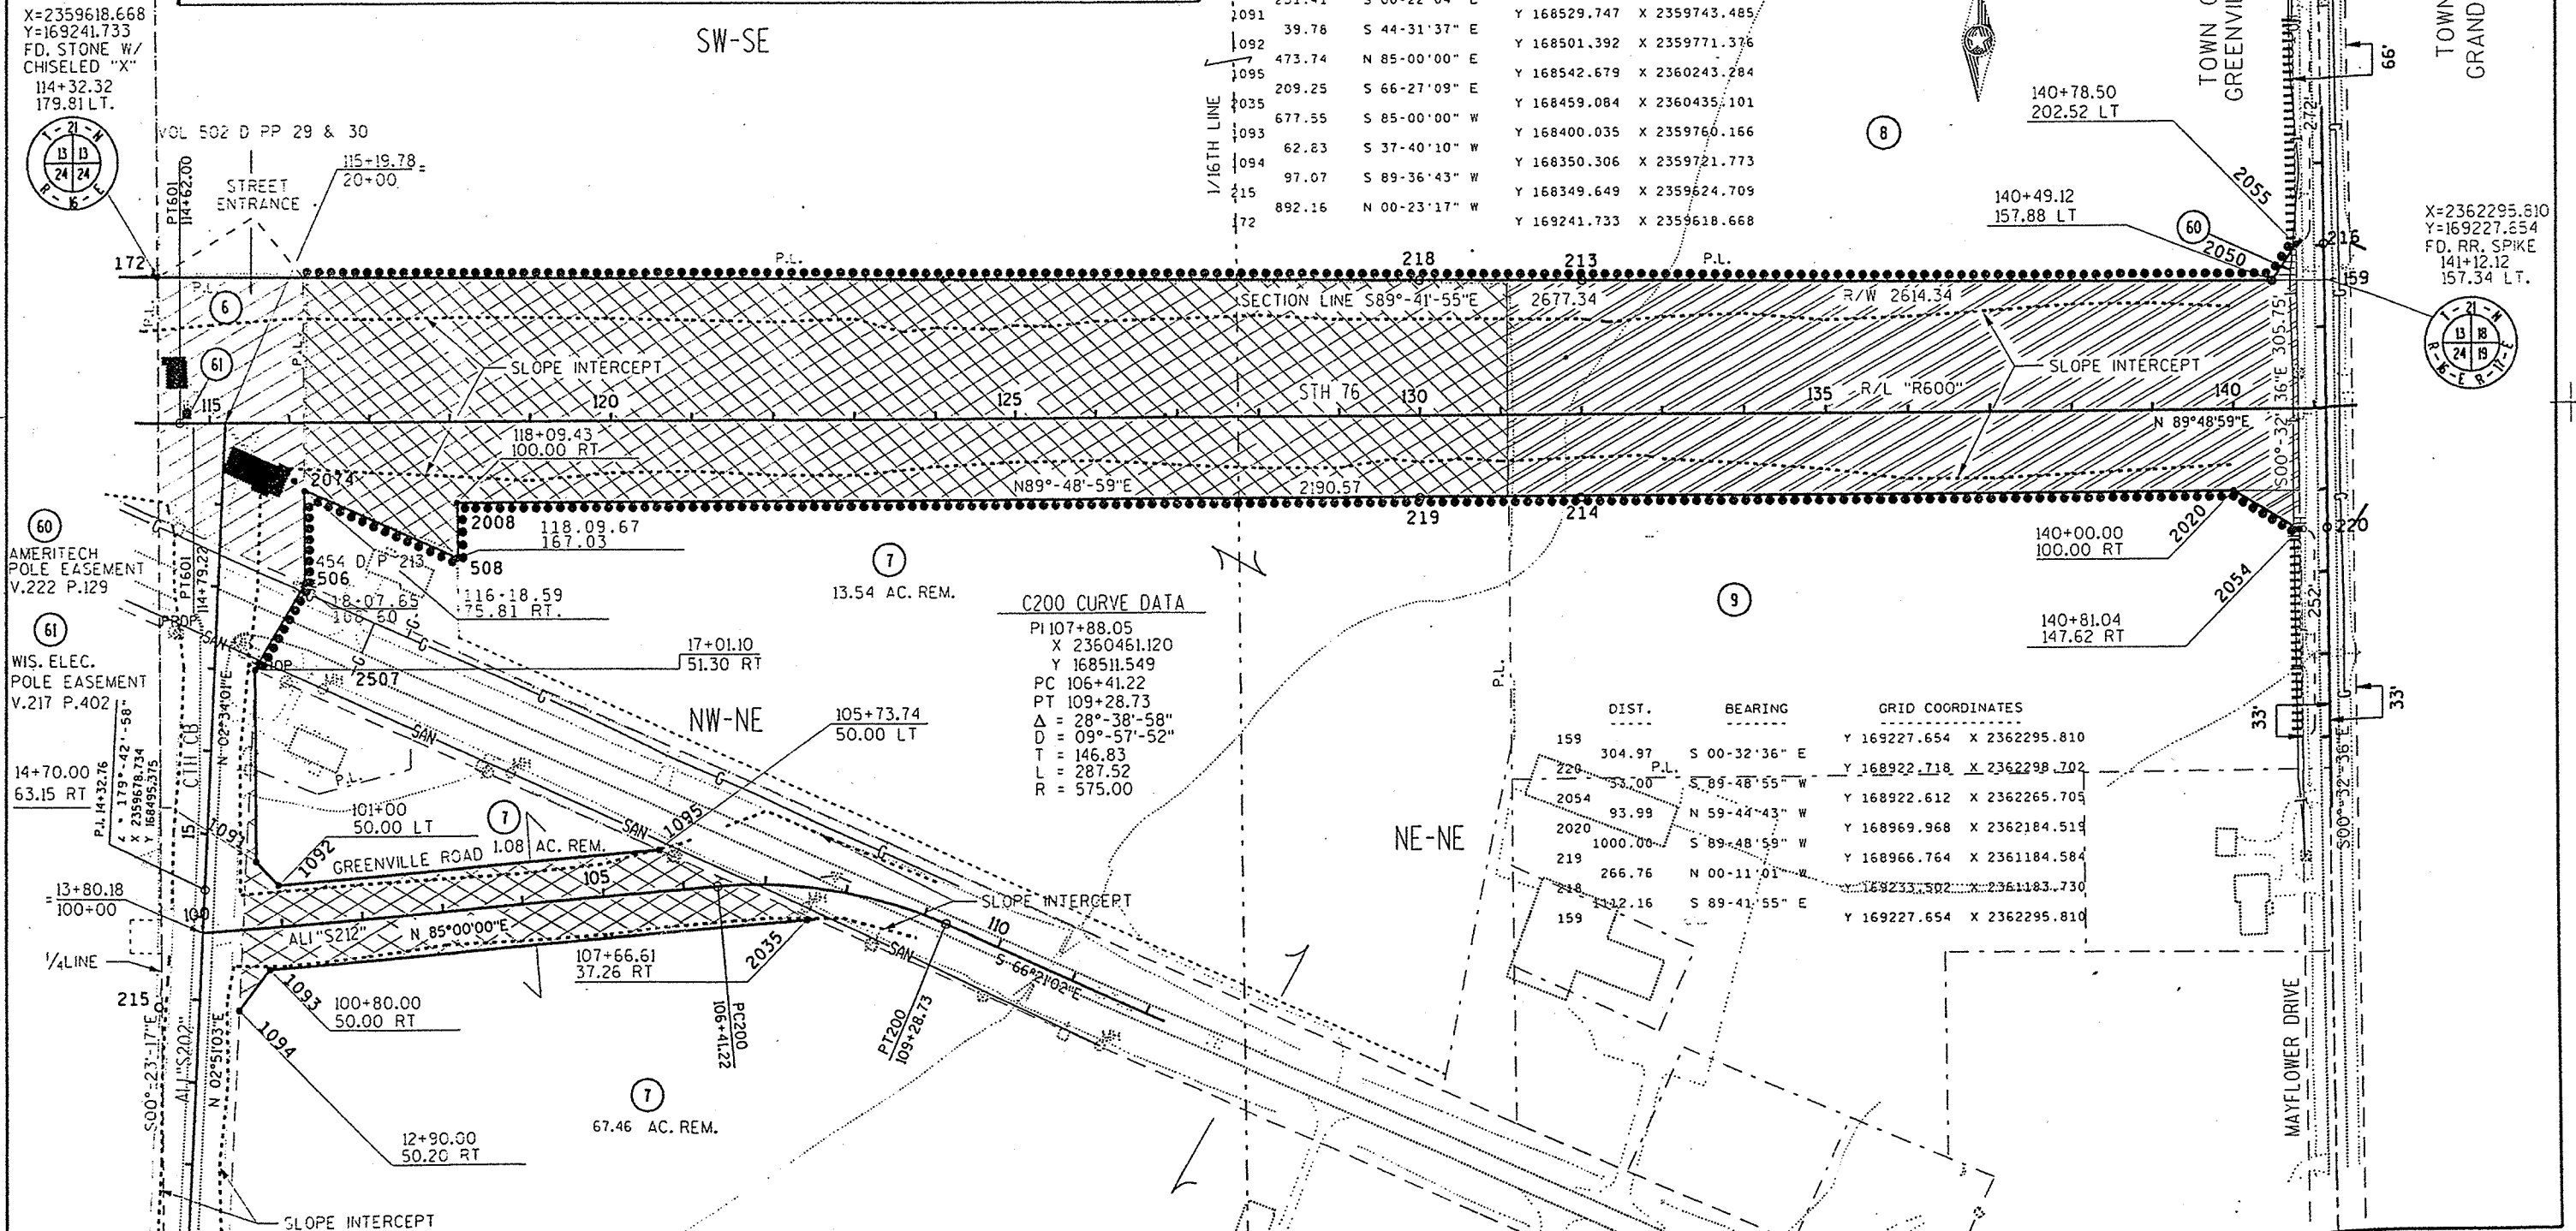

SCHEDULE OF LANDS AND INTERESTS REQUIRED

PARCEL NUMBER	SHEET NUMBER	OWNER(S)	INTEREST REQUIRED	TOTAL ACRES	R/W ACRES REQUIRED			TOTAL ACRES REM.	T.L.E. ACRES TEMP.	P.L.E. ACRES TEMP.
					NEW	EXISTING	TOTAL			
10	4.6	DONALD J. & GERALDINE A. PENNING	FEE & ACCESS RIGHTS	45.07	0.05	0.05	0.10	44.97		
11	4.6	COENEN FAMILY REVOCABLE TRUST	FEE & ACCESS RIGHTS	143.59	6.53	0.20	6.73	136.86		
12	4.6	WALTON M. & JEAN S. SHROEDER EUNICE LABUMBAR, NILA KUCHENBECKER	FEE & ACCESS RIGHTS	38.23	8.14	0.21	8.35	29.88		
65	4.6 & 4.8	WISCONSIN ELECTRIC POWER CO. (TRANSMISSION 42)	RELEASE OF RIGHTS							

REVISION DATE
9-5-95
1-18-96 N.C.
6-18-97 N.C.
9-3-99 N.C.

ROUTE COUNTY DATE
STH 76 OUTAGAMIE 11-4-94
SCALE, FT. GRID FACTOR
0 100 200 .99994

R/W PROJECT NUMBER
1146-07-21
FEDERAL PROJECT NUMBER

SHEET NUMBER
4.6

GN

SE-SW

DIST.	BEARING	GRID COORDINATES
601	63.00 S 89-16-55" W	Y 169258.089 X 2364724.589
2064	43.27 N 42-51-07" E	Y 169257.300 X 2364661.598
2065	33.05 N 85-42-37" E	Y 169289.022 X 2364691.027
221	33.41 S 01-02-11" E	Y 169291.494 X 2364723.985
601		Y 169258.089 X 2364724.589

DIST.	BEARING	GRID COORDINATES
159		Y 169227.654 X 2362295.810
216	44.42 N 00-59-02" W	Y 169272.067 X 2362295.047
2056	33.02 S 88-52-36" E	Y 169271.420 X 2362328.061
1099	91.07 S 62-17-02" E	Y 169229.068 X 2362408.674
159	112.88 S 89-16-55" W	Y 169227.654 X 2362295.810

DIST.	BEARING	GRID COORDINATES
601	327.77 S 02-17-05" E	Y 169258.089 X 2364724.589
225	33.01 S 89-49-01" W	Y 168930.600 X 2364737.655
2063	110.86 N 64-47-07" W	Y 168930.495 X 2364704.648
2019	1320.00 S 89-48-59" W	Y 168977.719 X 2364604.358
228	266.56 N 00-11-01" W	Y 168973.491 X 2363284.448
227	1441.19 N 89-16-55" E	Y 169240.032 X 2363283.594
601		Y 169258.089 X 2364724.589

DIST.	BEARING	GRID COORDINATES
159	1187.93 N 89-16-55" E	Y 169227.654 X 2362295.810
223	268.42 S 00-11-01" E	Y 169242.538 X 2363483.575
224	1123.26 S 89-48-59" W	Y 168974.132 X 2363484.435
2052	56.12 S 31-46-13" W	Y 168970.534 X 2362361.247
2053	33.00 S 89-48-55" W	Y 168922.825 X 2362331.700
220	304.97 N 00-32-36" W	Y 168922.718 X 2362298.702
159		Y 169227.654 X 2362295.810

TOWNSHIP LINE

MAYFLOWER DRIVE

TOWN OF GREENVILLE

TOWN OF GREENVILLE

MCCARTHY ROAD

X=2362295.810
Y=169227.654
FD. RR. SPIKE
141+12.12
157.34 LT.

X=2364724.589
Y=169258.089
FD. P.K. NAIL
165+41.13
182+02 LT.

FRAC. NW-NW

NE-NW

FRAC. SW-SW

P.L.

65 TRANSMISSION LINE EASEMENT
WIS. ELECTRIC POWER CO.
CONDEMNATION VOL. 698 PAGE 97

136 KV TRANSMISSION LINE
O.H. ELEC.

1 AP
AG ONLY

165+07.67
211.04 LT

164+78.14
179.41 LT

164+20.00
100.00 RT

165+20.14
147.55 RT

141+47.04
147.62 RT

141+76.74
102.20 RT

142+25.00
158.40 LT

141+44.52
201.01 LT

SECTION LINE

TOWNSHIP LINE

SCHEDULE OF LANDS AND INTERESTS REQUIRED

PARCEL NUMBER	SHEET NUMBER	OWNER(S)	INTEREST REQUIRED	TOTAL ACRES	R/W ACRES REQUIRED			TOTAL ACRES REM.	T.L.E. ACRES TEMP.	P.L.E. ACRES TEMP.	HWY. EASE.
					NEW	EXISTING	TOTAL				
13	4.7	GERARD H. VAN HOOFF	FEE & ACCESS RIGHTS	105.22	3.52	-	3.52	101.70			
14	4.7	DONALD J. & GERALDINE A. PENNINGS, VENDORS	FEE & ACCESS RIGHTS	39.00	7.91	0.25	8.16	30.84			
15	4.7	LYNN A. WERNER, ET AL	FEE & ACCESS RIGHTS	14.20	0.39	-	0.39	13.81			
16	4.7	VAN HOOFF GRGS. & WISCONSIN GENERAL PARTNERSHIP	FEE, TILE & PLE	9.20	3.70	-	3.70	5.50	0.18	1.18	
17	4.7	JAMES W. & BETTY J. GREIL	FEE	1.36	1.15	0.21	1.36	0			
18	4.7	SIX FARMERS, INC.	FEE & TILE	2.08	0.58	-	0.58	1.50	0.04		
27	4.7	R&D CONTROLS, INC. (L.C.)	FEE	32.09	0.38	0.02	0.40	31.69			
29	4.7	WAUPACA APARTMENTS, INC.	FEE & ACCESS RIGHTS	4.28	0.96	0.34	1.30	2.98			
61	4.5 & 4.7	WISCONSIN ELECTRIC POWER CO. (DISTRIBUTION 41)	RELEASE OF RIGHTS								
62	4.7	FOX VALLEY & WESTERN RAILROAD (50)	HWY. EASEMENT								0.69
63	4.7	WISCONSIN NATURAL GAS CO. (43)	RELEASE OF RIGHTS								
65	4.6, 4.7 & 4.8	WISCONSIN ELECTRIC POWER CO. (TRANSMISSION 42)	RELEASE OF RIGHTS								

DIST.	BEARING	GRID COORDINATES	DIST.	BEARING	GRID COORDINATES
168	275.00 N 01-28-43" W	Y 169287.355 X 2367379.670	601	33.41 N 01-02-11" W	Y 169258.089 X 2364724.589
233	60.00 S 89-21-55" W	Y 169562.247 X 2367372.574	221	33.05 N 85-42-37" E	Y 169291.494 X 2364723.985
2114	275.52 N 01-32-32" W	Y 169561.583 X 2367312.581	2067	46.66 S 41-03-02" E	Y 169293.966 X 2364756.943
2162	555.52 S 87-46-38" W	Y 169940.947 X 2367302.367	2066	63.00 S 89-22-06" W	Y 169258.783 X 2364787.582
2161	54.32 S 45-47-24" W	Y 169918.083 X 2366713.327	601		Y 169258.089 X 2364724.589
2163	191.90 N 46-13-40" W	Y 169873.235 X 2366667.225			
2185	799.30 N 87-46-38" E	Y 170005.981 X 2366528.664			
2164	32.36 N 88-23-07" E	Y 170036.981 X 2367327.314			
2172	475.85 S 01-33-21" E	Y 170037.893 X 2367359.655			
223		Y 169562.247 X 2367372.574			

R/L "C602" CURVE DATA

PI 177+82.337
X 236555.340
Y 169052.076
PC 166+65.60
PT 188+92.34
Δ = 11°-07'-58"
D = 00°-30'-00"
T = 1116.79
L = 2226.54
R = 11459.55

S.T.H. 76


DIST.	BEARING	GRID COORDINATES
168	495.44 S 02-07-28" E	Y 169287.355 X 2367379.670
229	567.67 N 46-13-40" W	Y 168792.287 X 2367398.035
2022	300.20 N 46-13-40" W	Y 169184.973 X 2366988.147
2023	125.02 S 80-39-14" W	Y 169392.637 X 2366771.388
2030	303.41 S 46-13-40" E	Y 169372.335 X 2366648.036
PC80		Y 169162.449 X 2366867.115
ARC	123.12	
L.C.	123.12	
L.C.B.	N 79-27-28" E	
R.	11559.16	
PT80		Y 169184.973 X 2366988.147
DIST.	BEARING	GRID COORDINATES
PC74		Y 169162.449 X 2366867.115
ARC	883.96	
L.C.	883.75	
L.C.B.	S 81-57-13" W	
R.	11559.16	
PT74		Y 169038.755 X 2365992.121
234.28	N 35-51-20" W	Y 169271.797 X 2365968.222
73.92	N 89-22-06" E	Y 169272.612 X 2366042.131
614.09	N 80-39-14" E	Y 169372.335 X 2366648.036
2030		

DIST.	BEARING	GRID COORDINATES
601	63.00 N 89-22-06" E	Y 169258.089 X 2364724.589
2066	1254.70 N 89-22-06" E	Y 169258.783 X 2364787.582
2069	124.28 N 80-39-14" E	Y 169272.612 X 2366042.131
235	233.39 S 06-51-20" E	Y 169292.794 X 2366164.755
PC76		Y 169061.086 X 2366192.612
ARC	1346.05	
L.C.	1345.28	
L.C.B.	S 86-28-50" W	
R.	11559.16	
PT76		Y 168978.506 X 2364849.946
51.19	S 89-48-59" W	Y 168978.342 X 2364798.763
2060	55.31 S 30-32-14" W	Y 168930.706 X 2364770.661
2061	33.01 S 69-49-01" W	Y 168930.600 X 2364737.655
225	327.77 N 02-17-05" W	Y 169258.089 X 2364724.589
601		

POINT	STATION	OFFSET	POINT	STATION	OFFSET
①	165+86.16	147.55 RT	⑪	191+87.47	206.85 LT
②	166+14.42	100.00 RT	⑫	189+88.38	243.99 LT
③	166+65.60	100.00 RT	⑬	189+69.34	134.74 LT
④	166+76.32	100.00 RT	⑭	186+22.34	143.42 LT
⑤	187+98.37	100.00 RT	⑮	184+95.74	144.09 LT
⑥	49+68.18	50.00 LT	⑯	178+74.44	127.31 LT
⑦	42+35.36	104.32 LT	⑰	166+04.13	180.49 LT
⑧	43+02.19	88.03 RT	⑱	165+73.60	215.78 LT
⑨	49+39.52	45.00 RT	⑲	42+19.39	78.26 LT
⑩			⑳	43+50.00	45.00 RT

DIST.	BEARING	GRID COORDINATES
2023	343.80 N 80-39-14" E	Y 169392.637 X 2366771.388
614	110.89 N 01-25-43" W	Y 169448.466 X 2367110.600
624	204.77 N 89-21-55" E	Y 169559.315 X 2367107.836
2114	60.00 N 89-21-55" E	Y 169561.583 X 2367312.581
233	275.00 S 01-28-43" E	Y 169287.355 X 2367379.670

TOWN OF GRAND CHUTE SE-SE

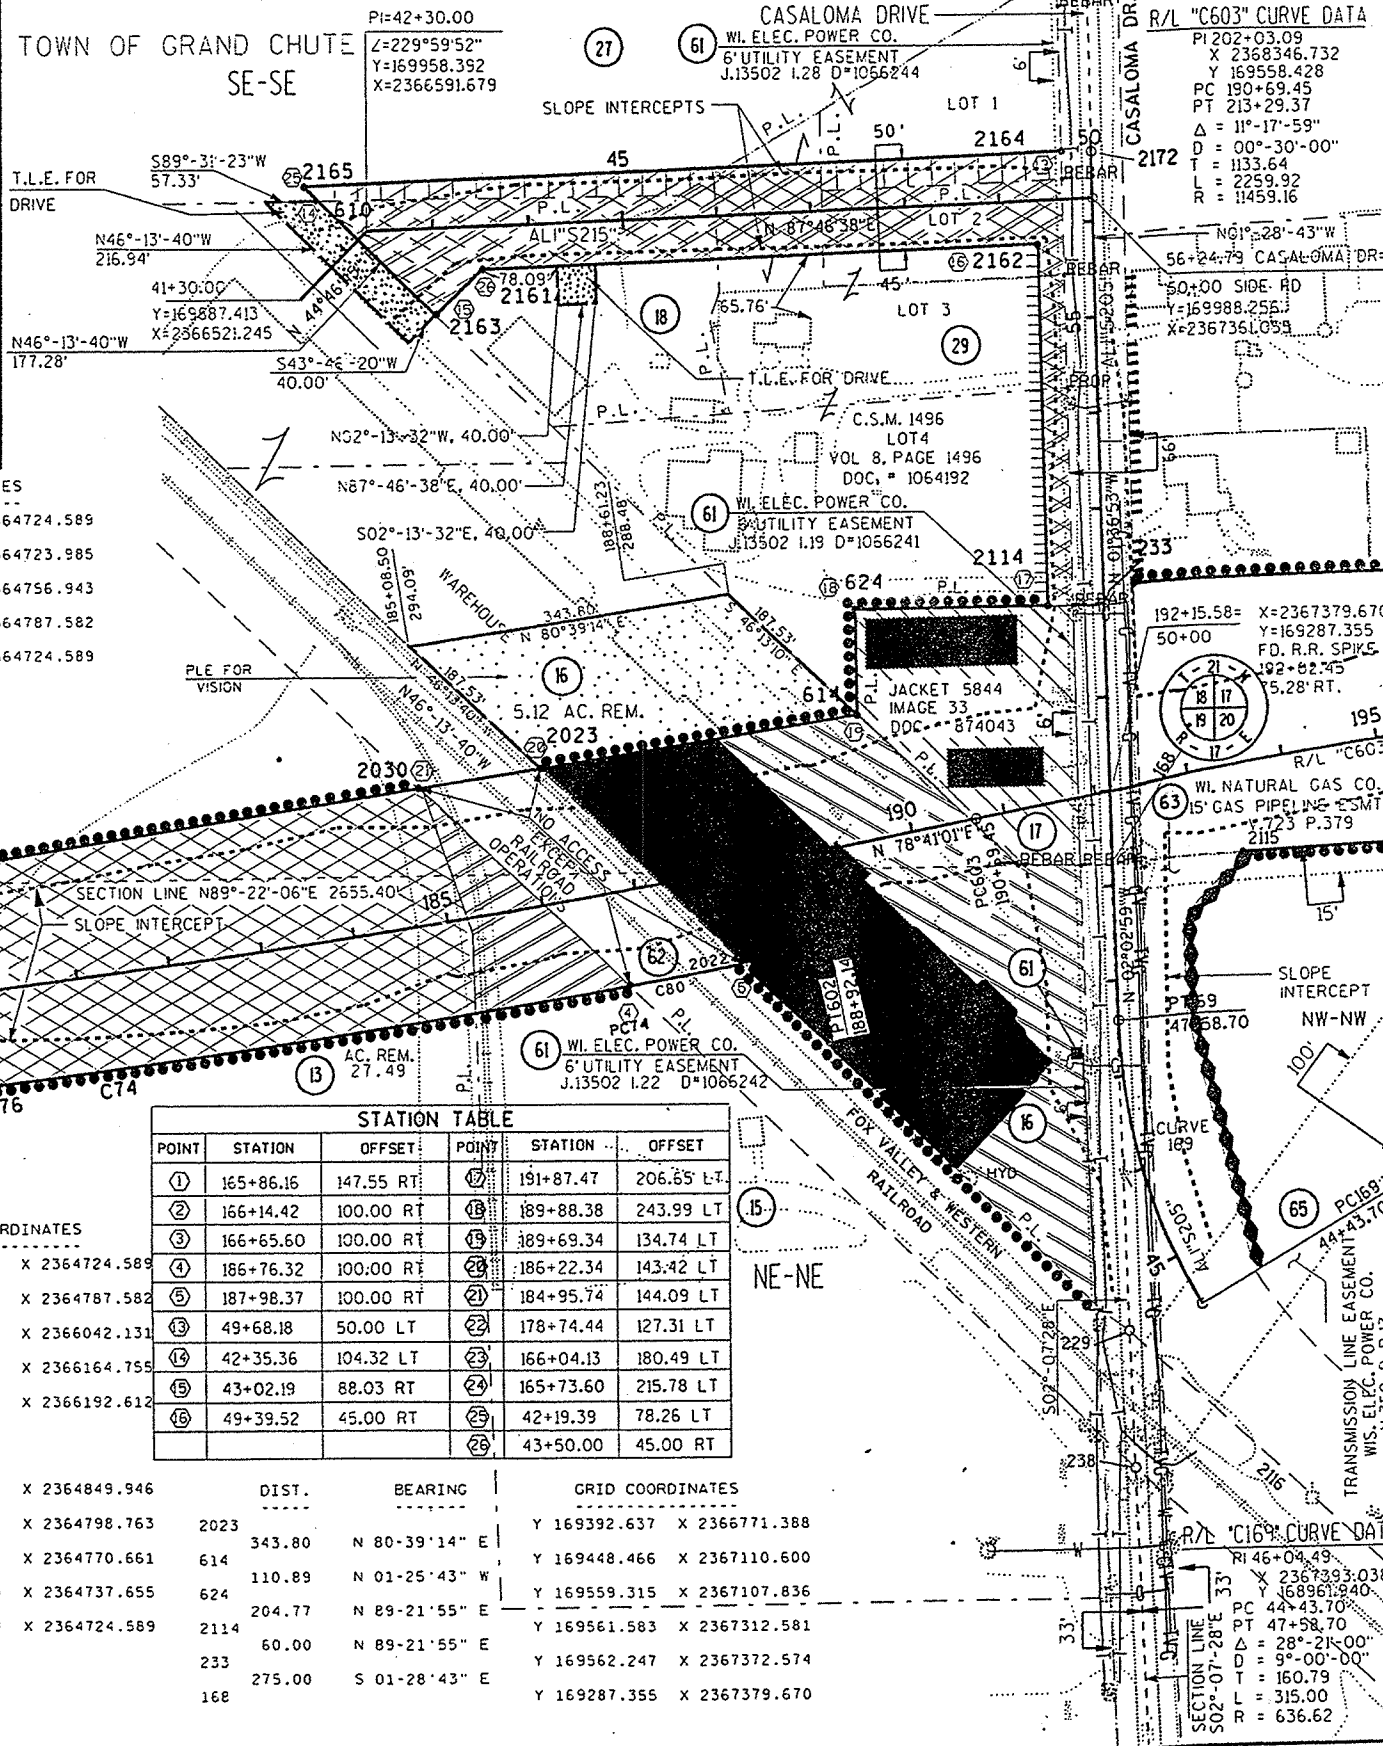

REVISION DATE 9-5-95 1-18-96 6-18-97 9-3-99	ROUTE STH 76	COUNTY OUTAGAMIE	DATE 11-4-94	R/W PROJECT NUMBER 1146-07-21	SHEET NUMBER 4.7
SCALE, FT. 0 100 200	GRID FACTOR .99994	FEDERAL PROJECT NUMBER			

X=2364724.589
Y=169258.089
FD, P.K. NAIL
165+41.13
180.00 LT

NO1°-02'-11" W
25.03
1.81

N02°-17'-05" W
328.03

N89°-48'-59" E

PT76

PT74

PT74

PT74

PT74

PT74

PT74

PT74

PT74

SCHEDULE OF SIGNS

SIGN NUMBER	SHEET NUMBER	SIGN OWNER(S)
21-1	4.8	CONDON JEWELERS
22-1	4.8	ORDE SIGNS
23-1	4.8	WHITECO-METROCOM

SCHEDULE OF LANDS AND INTERESTS REQUIRED

PARCEL NUMBER	SHEET NUMBER	OWNER(S)	INTEREST REQUIRED	TOTAL ACRES	R/W ACRES REQUIRED			TOTAL ACRES REM.	T.L.E. ACRES TEMP.	P.L.E. ACRES TEMP.
					NEW	EXISTING	TOTAL			
19	4.8	DAVID L. & KATHLEEN KLEIN	ACCESS RIGHTS							
21	4.8	RICHARD L. ABENDROTH	FEE & ACCESS RIGHTS	39.00	24.72	0.22	24.94	14.06		
22	4.8	JONE IMMEL BERG	FEE	102.70	5.96	0	5.96	96.74		
23	4.8	FLOYD & PATRICIA ABENDROTH RICHARD ABENDROTH	FEE	7.98	0.62	0	0.62	7.36		
65	4.6 & 4.7 & 4.8	WISCONSIN ELECTRIC POWER CO. (TRANSMISSION 42)	RELEASE OF RIGHTS							

REVISION DATE
9-5-95
1-18-96
6-18-97 N.C.
9-3-99 N.C.

ROUTE COUNTY DATE
STH 76 OUTAGAMIE 11-4-94
SCALE, FT.
0 100 200
GRID FACTOR
.99994

R/W PROJECT NUMBER
1146-07-21
FEDERAL PROJECT NUMBER

SHEET NUMBER
4.8

TOWN OF GRAND CHUTE NE-SW

R/L "H188"
CURVE DATA


PI 63+07.94
X 2370027.464
Y 170448.041
PC 59+30.55
PT 66+40.78
Δ = 47°-56'-26"
D = 06°-45'-00"
T = 377.39'
L = 710.23'
R = 848.83'


1/16TH LINE

R/L "H197"
CURVE DATA

PI 55+85.52
X 2369314.148
Y 170143.232
PC 53+59.31
PT 57+58.39
Δ = 67°-21'-07"
D = 16°-52'-37"
T = 399.08'
L = 339.49'

TRANSMISSION LINE EASEMENT
WIS. ELECTRIC POWER CO.
V 360 D PP 305 & 306

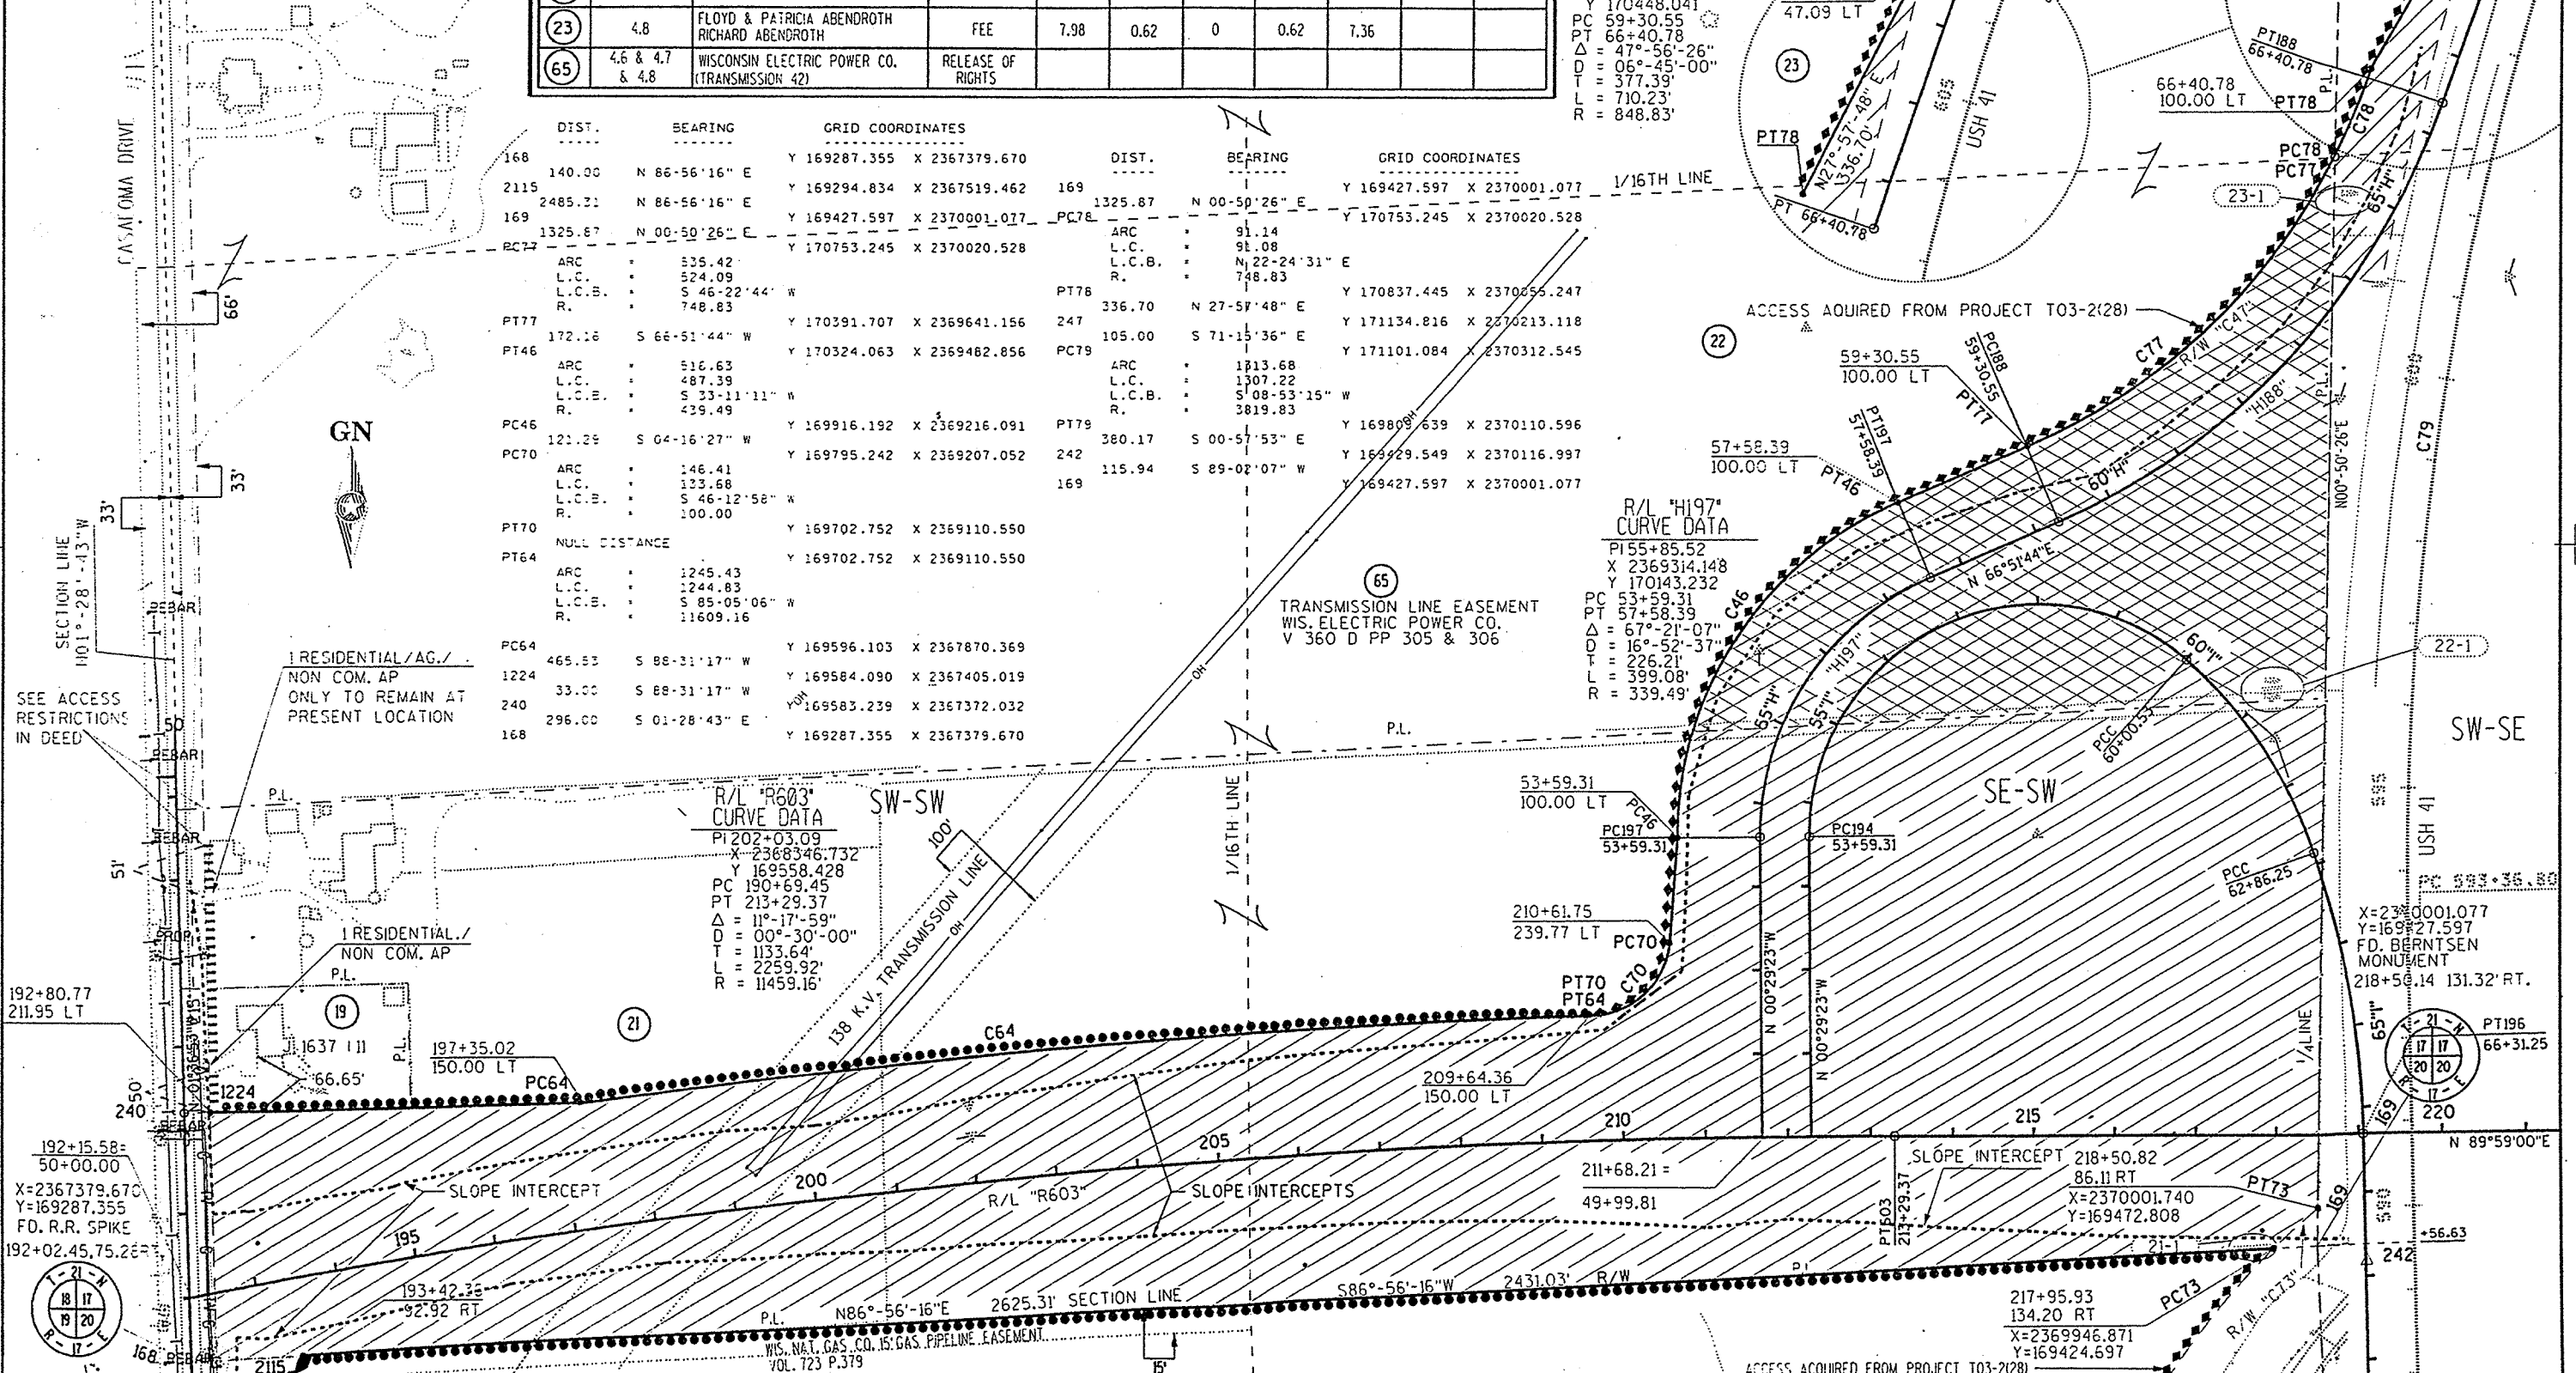

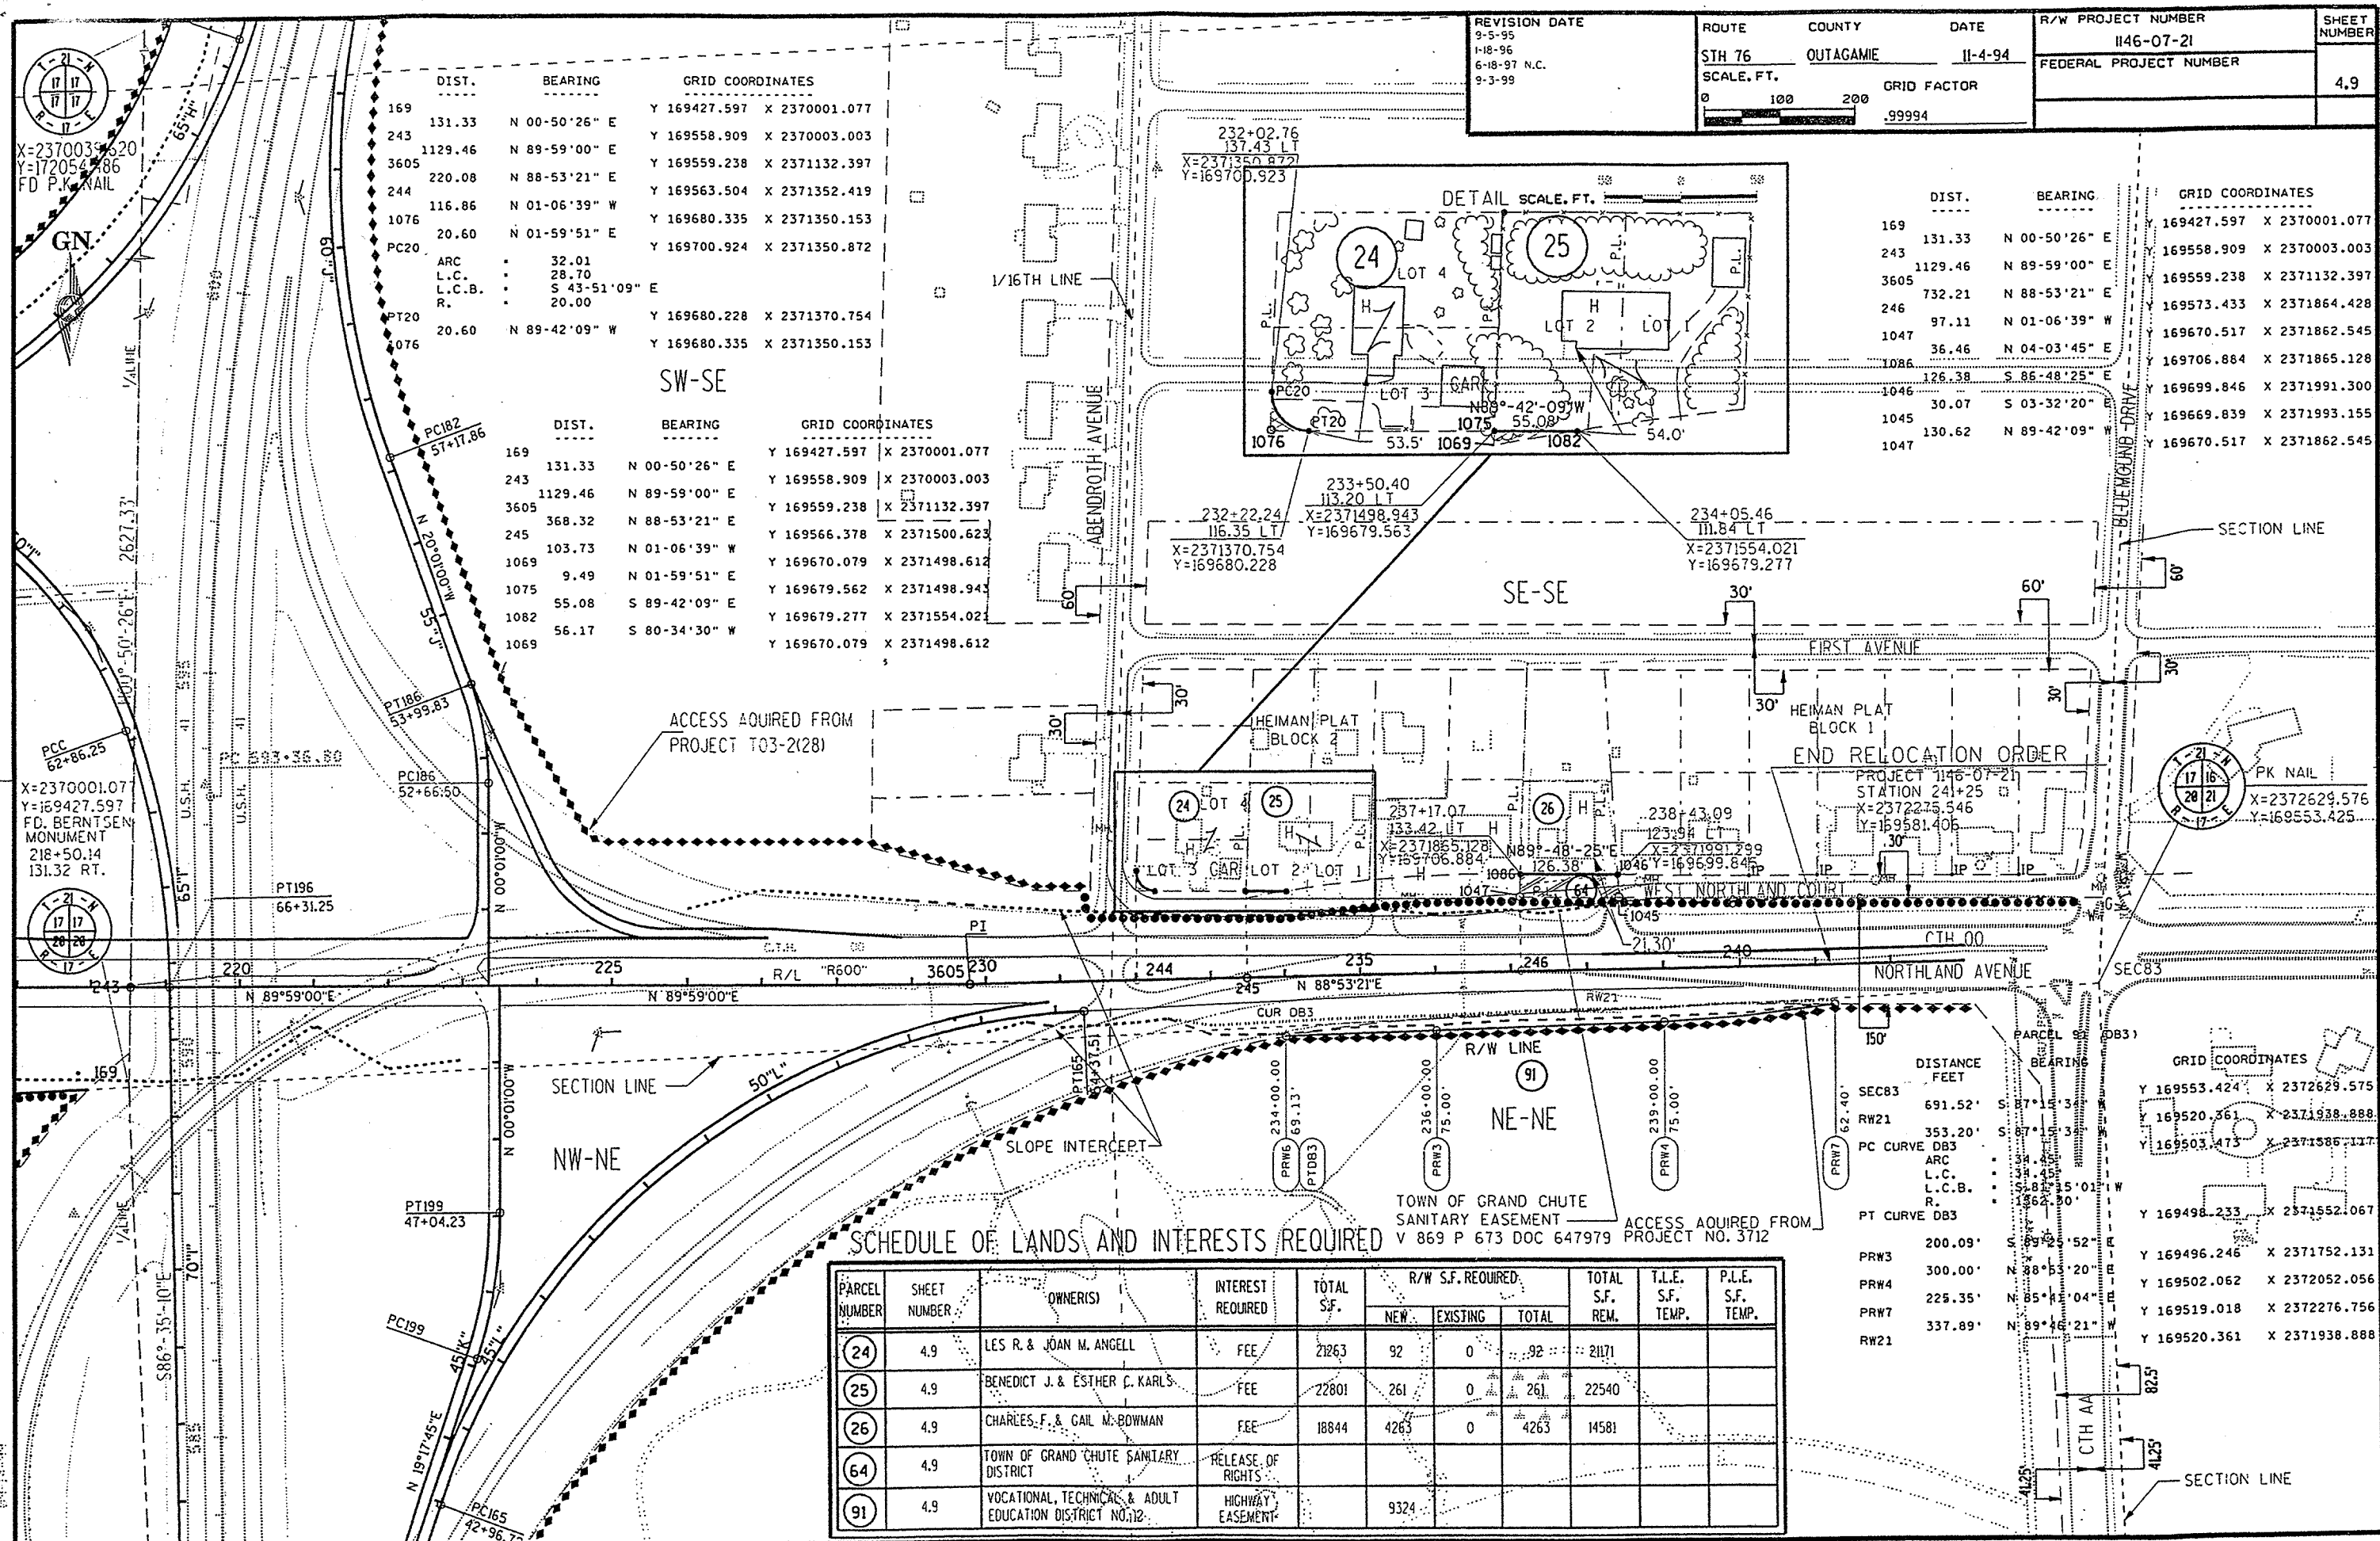

PARCEL NUMBER	SHEET NUMBER	OWNER(S)	INTEREST REQUIRED	TOTAL S.F.	R/W S.F. REQUIRED:			TOTAL S.F. REM.	T.L.E. S.F. TEMP.	P.L.E. S.F. TEMP.
					NEW	EXISTING	TOTAL			
24	4.9	LES R. & JOAN M. ANGELL	FEE	21263	92	0	92	21171		
25	4.9	BENEDICT J. & ESTHER C. KARLS	FEE	22801	261	0	261	22540		
26	4.9	CHARLES F. & GAIL M. BOWMAN	FEE	18844	4263	0	4263	14581		
64	4.9	TOWN OF GRAND CHUTE SANITARY DISTRICT	RELEASE OF RIGHTS							
91	4.9	VOCATIONAL, TECHNICAL & ADULT EDUCATION DISTRICT NO. 12	HIGHWAY EASEMENT		9324					