


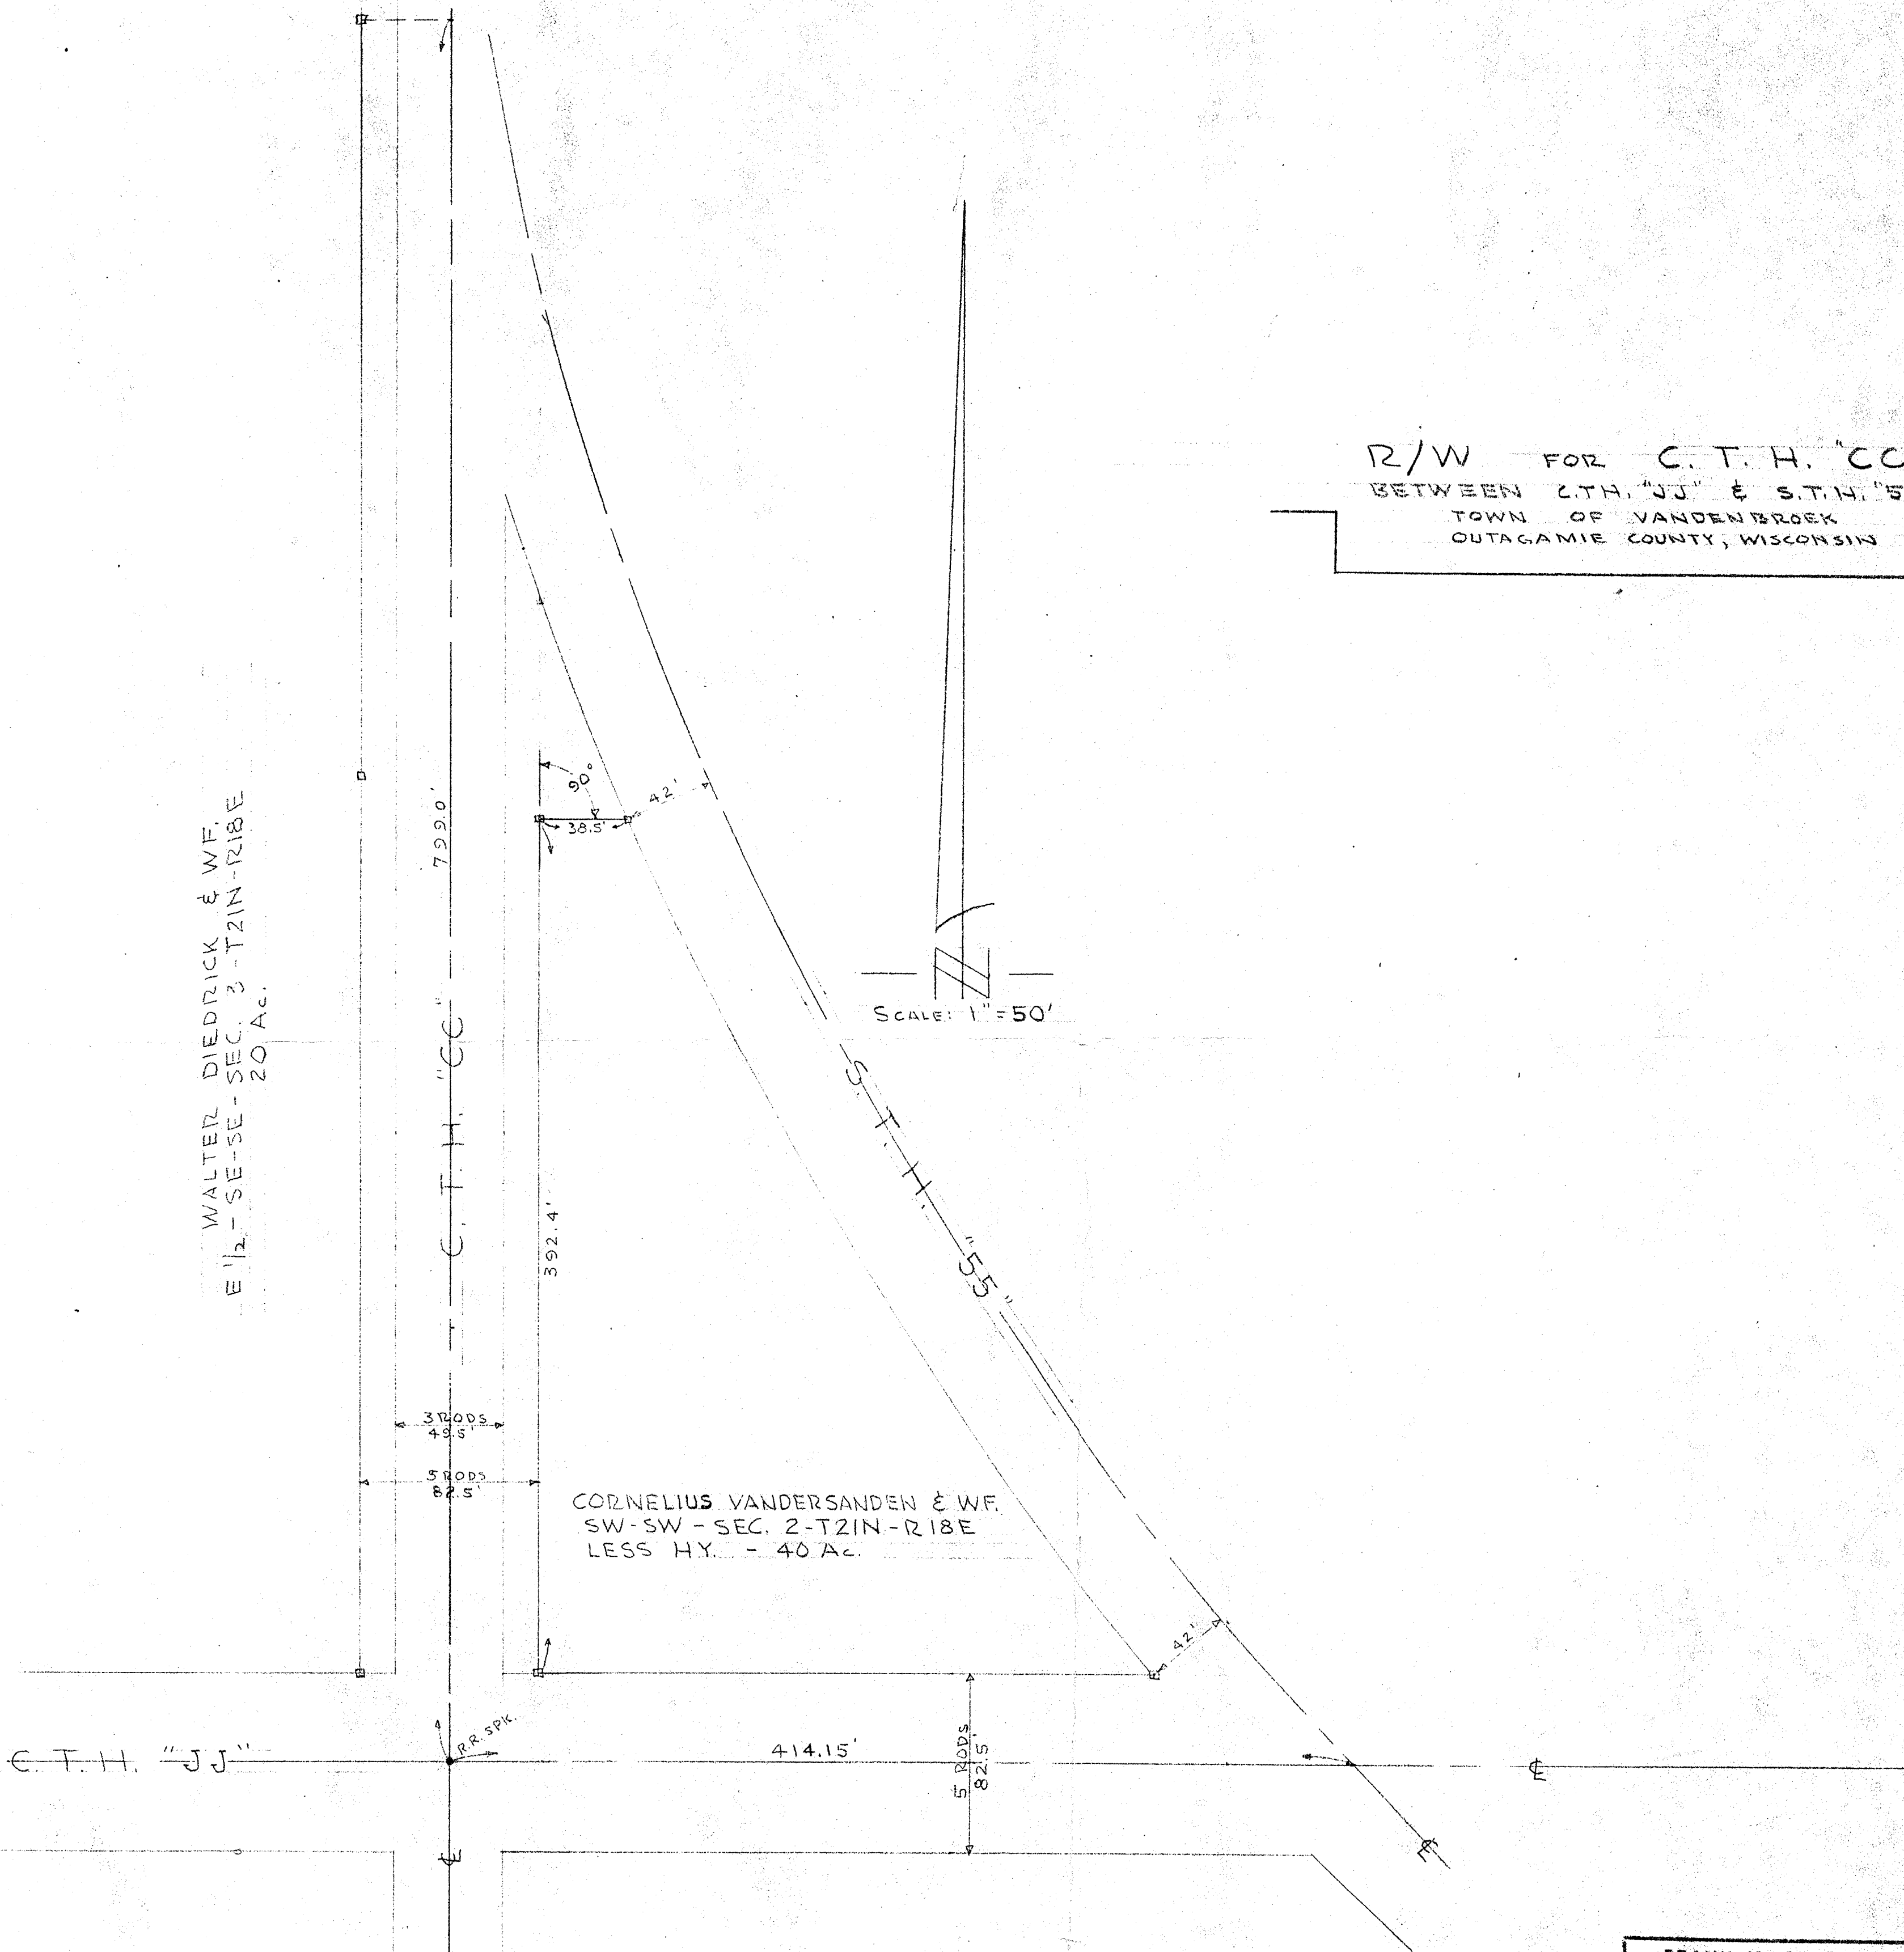

WALTER DIEDRICK & WF.
E 1/2 - SE-SE - SEC. 3 - T21N-R18E
20 AC.

CORNELIUS VANDERSANDEN & WF.
SW-SW - SEC. 2 - T21N-R18E
LESS H.Y. - 40 AC.

R/W FOR C.T.H. "CC"
BETWEEN C.T.H. "JJ" & S.T.H. "55"
TOWN OF VANDENBROEK
OUTAGAMIE COUNTY, WISCONSIN

FRANK M. CHARLESWORTH & ASSOCIATES		
CONSULTING ENGINEERS SINCE 1920		
OUTAGAMIE COUNTY SURVEYOR		
ROOM 110 - COURTHOUSE - PHONE 3-5423		
APPLETON, WISCONSIN		
DRAWN BY F.C. Jr.	DATE Aug. 1958	SHEET NO. 1 of 1
SCALE 1" = 50'	JOB NO. 100-102	FILE NO.

CC-2