


PLAN OF PROPOSED IMPROVEMENT

EISENHOWER DR. AND C.T.H. "CE"


SIGNALIZATION PLAN

OUTAGAMIE COUNTY HIGHWAY DEPARTMENT

M & E PROJECT NO.
492-005

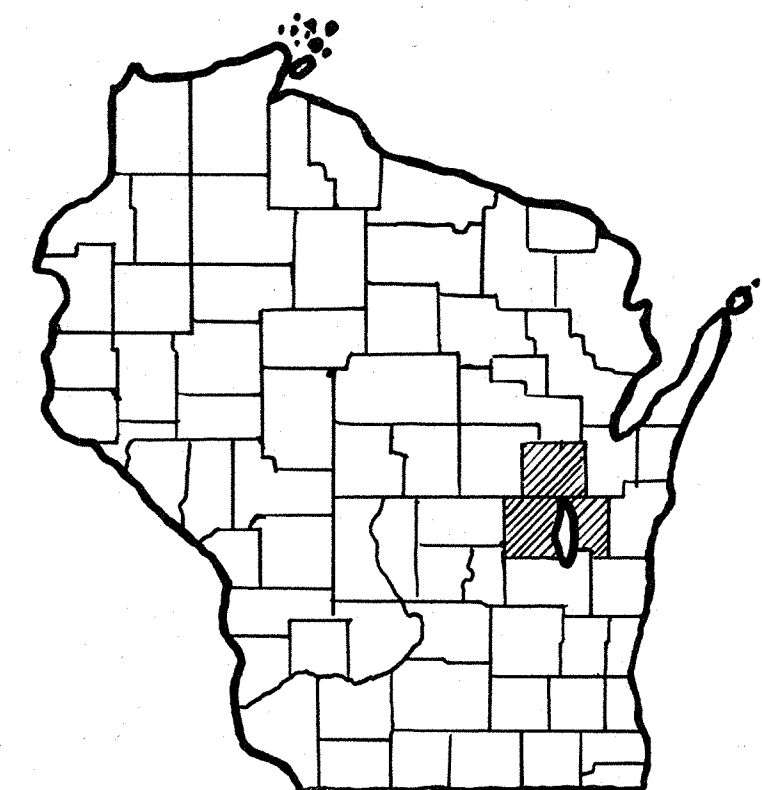


CONSULTING ENGINEERING & LAND SURVEYING
SERVICES NOT LIMITED TO THESE COUNTIES

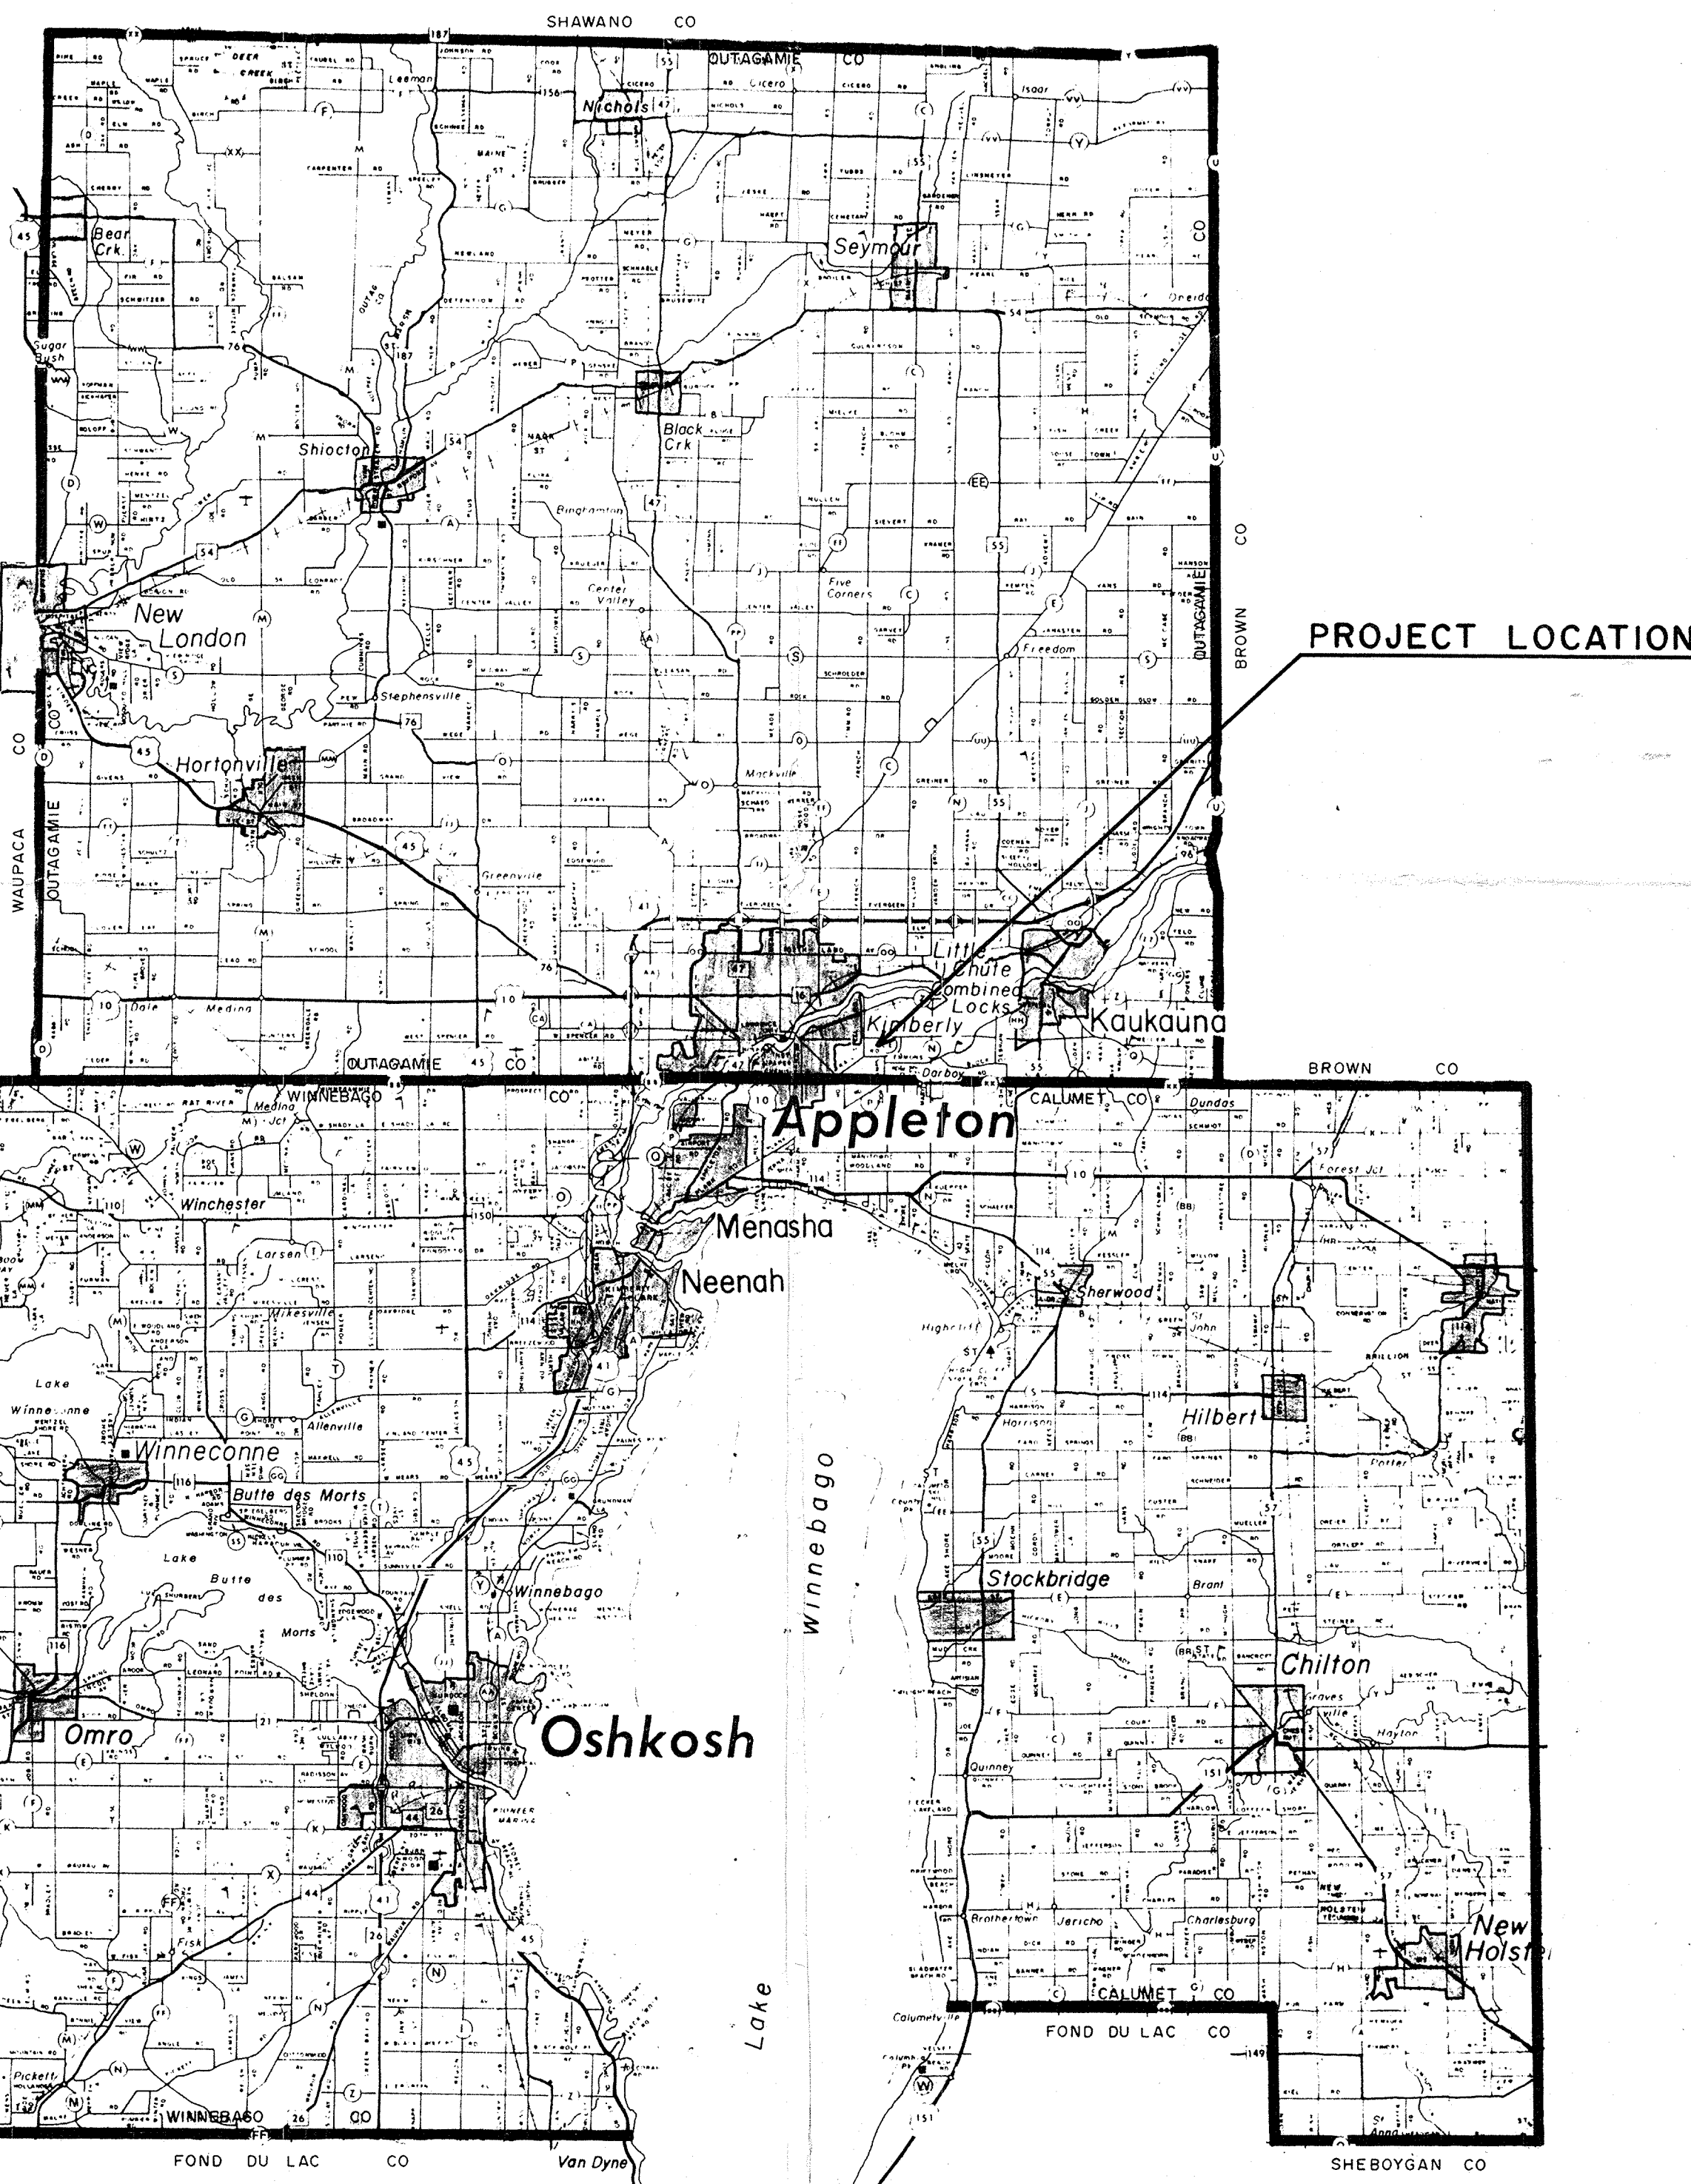

INDEX OF SHEETS

SHEET NO.	TITLE
492-001-1	COVER SHEET
492-001-2	SIGNALIZATION PLAN
492-001-3	QUANTITIES AND SEQUENCE DETAIL

LOCATION MAP
SECTION 28, TOWN 21 NORTH,
RANGE 18 EAST, TOWN OF
BUCHANAN, OUTAGAMIE COUNTY, WI

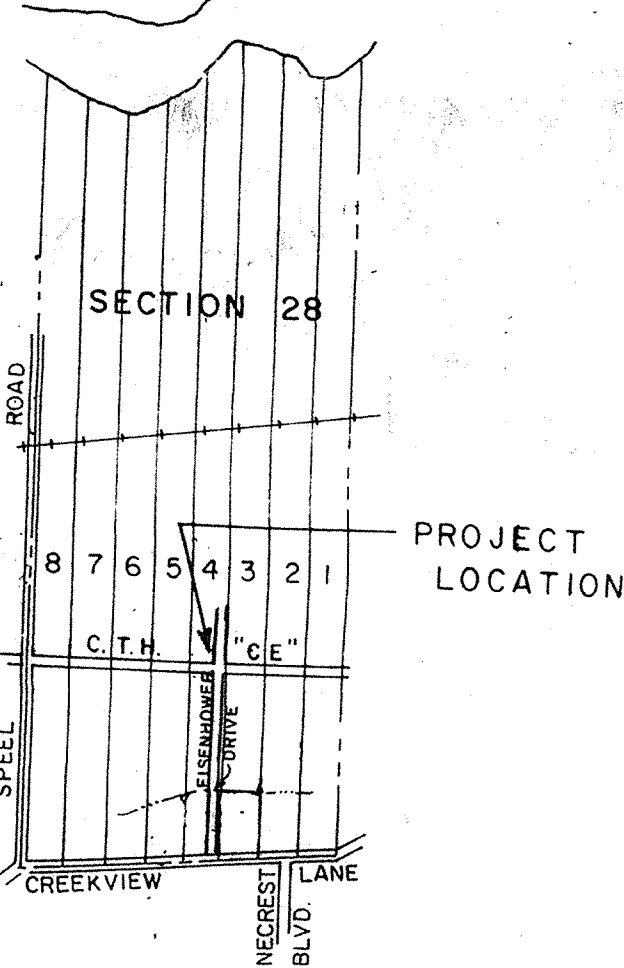


Conventional Signs

Sanitary Sewer	-----
Water Main	-----
Corporate or City Limits	-----
Storm Sewer	-----
Lot Line	-----
Existing Right of Way Line	-----
Mail Box	-----
Base or Survey Line	-----
Water Valve	-----
Existing Road or Private Entrance	-----
Manhole	-----
Fire Hydrant	-----
Caution Symbol (Combustible fluids under pressure)	-----
Gas Main	-----
Fence	-----
Culverts in Place	-----
Culverts Required	-----
Power Pole	-----
Telephone or Telegraph Pole	-----
Paper Box	-----
Guy Wire	-----
Wooded Area	-----

PREPARED BY:
MARTENSON & EISELE, INC.
CONSULTING ENGINEERING and LAND SURVEYING
1919 AMERICAN COURT
NEENAH, WI. 54956
(414) - 731-0381


CE-9

Scale
ONE INCH EQUALS 3.3 MILES

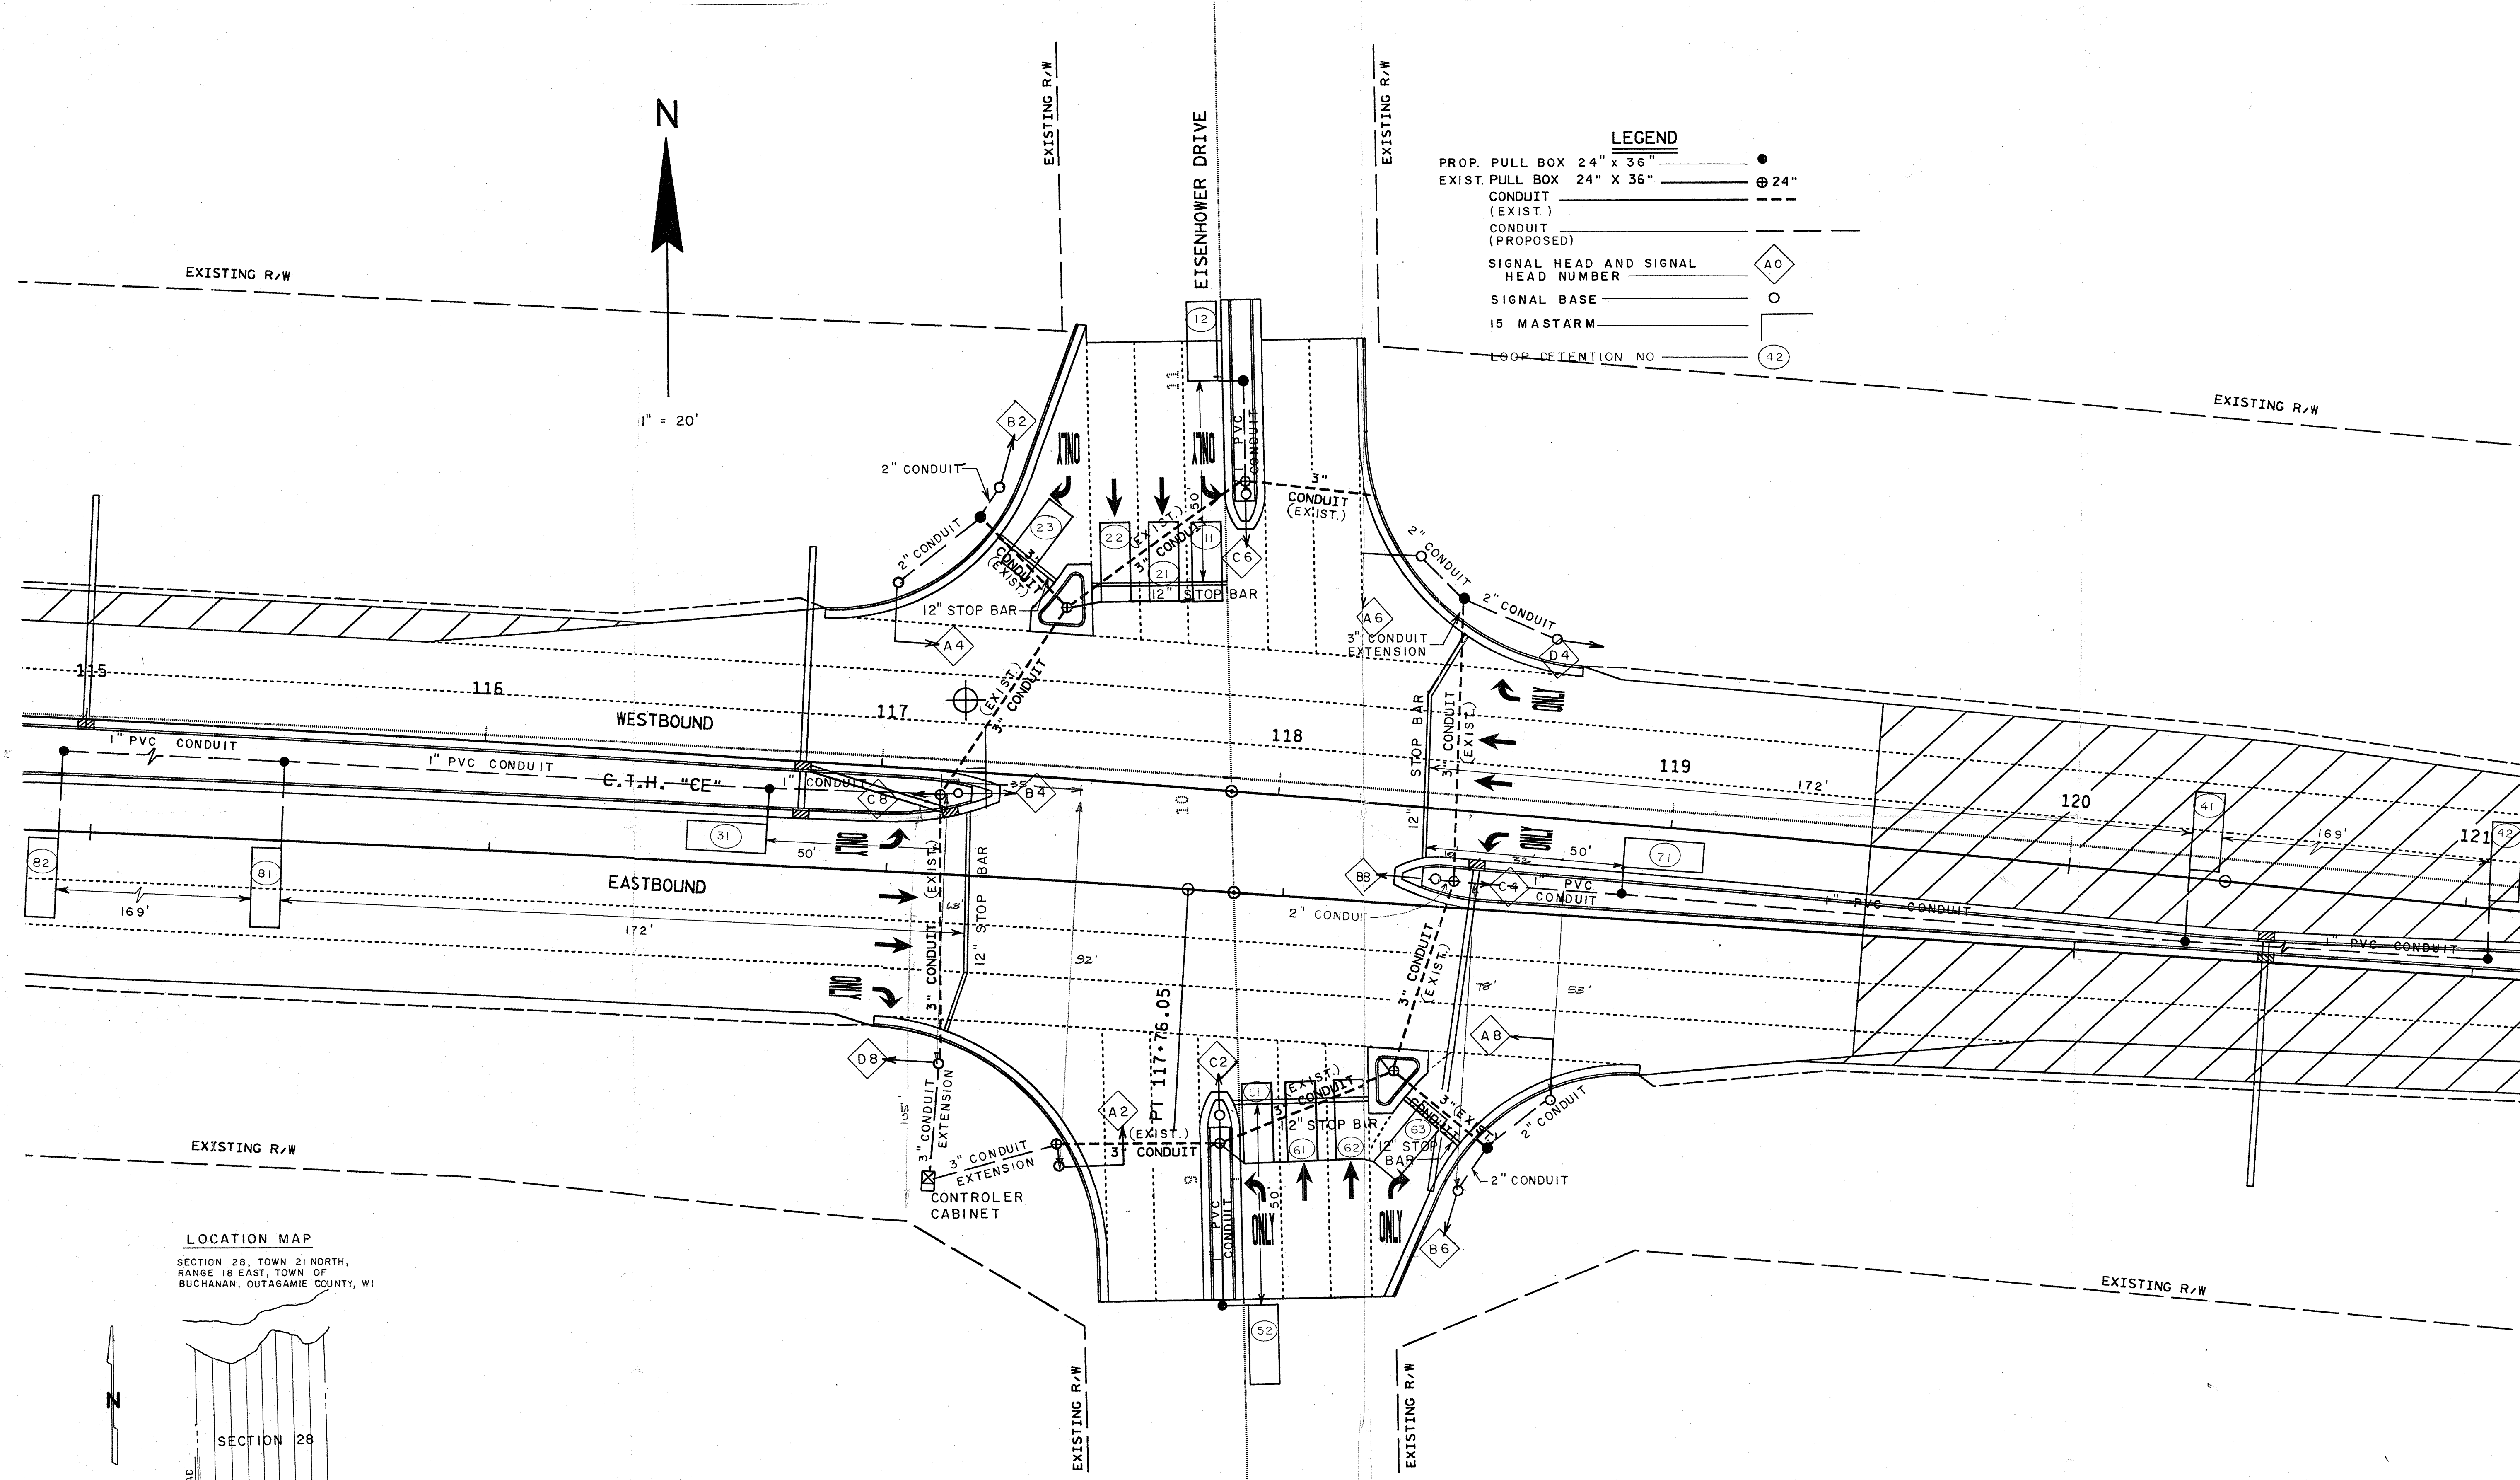

- LEGEND**
- PROP. PULL BOX 24" x 36"
 - EXIST. PULL BOX 24" x 36"
 - CONDUIT (EXIST.)
 - CONDUIT (PROPOSED)
 - SIGNAL HEAD AND SIGNAL HEAD NUMBER A0
 - SIGNAL BASE O
 - 15 MASTARM |
 - LOOP DETENTION NO. 42

LOCATION MAP
 SECTION 28, TOWN 21 NORTH,
 RANGE 18 EAST, TOWN OF
 BUCHANAN, OUTAGAMIE COUNTY, WI

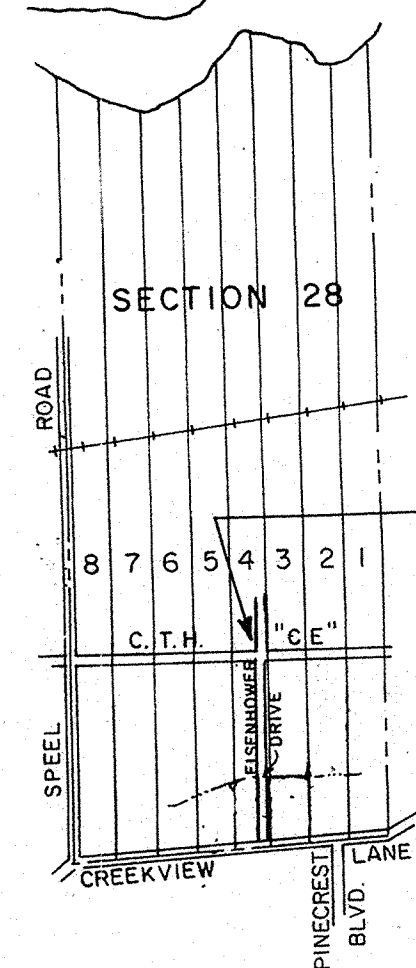

DRAWN BY	CHECKED	APPROVED
NO	DATE	REVISION

TRAFFIC SIGNAL PLAN
C.T.H. "CE" & EISENHOWER DRIVE
 OUTAGAMIE COUNTY HIGHWAY DEPARTMENT

FIELD BK	PAGE	DATE	SCALE	COMP FILE	DISK

DRAWING NO.
492 - 005 - 2

