


C.T.H. "D"

FROM U.S.H. "45" TO C.T.H. "XX"

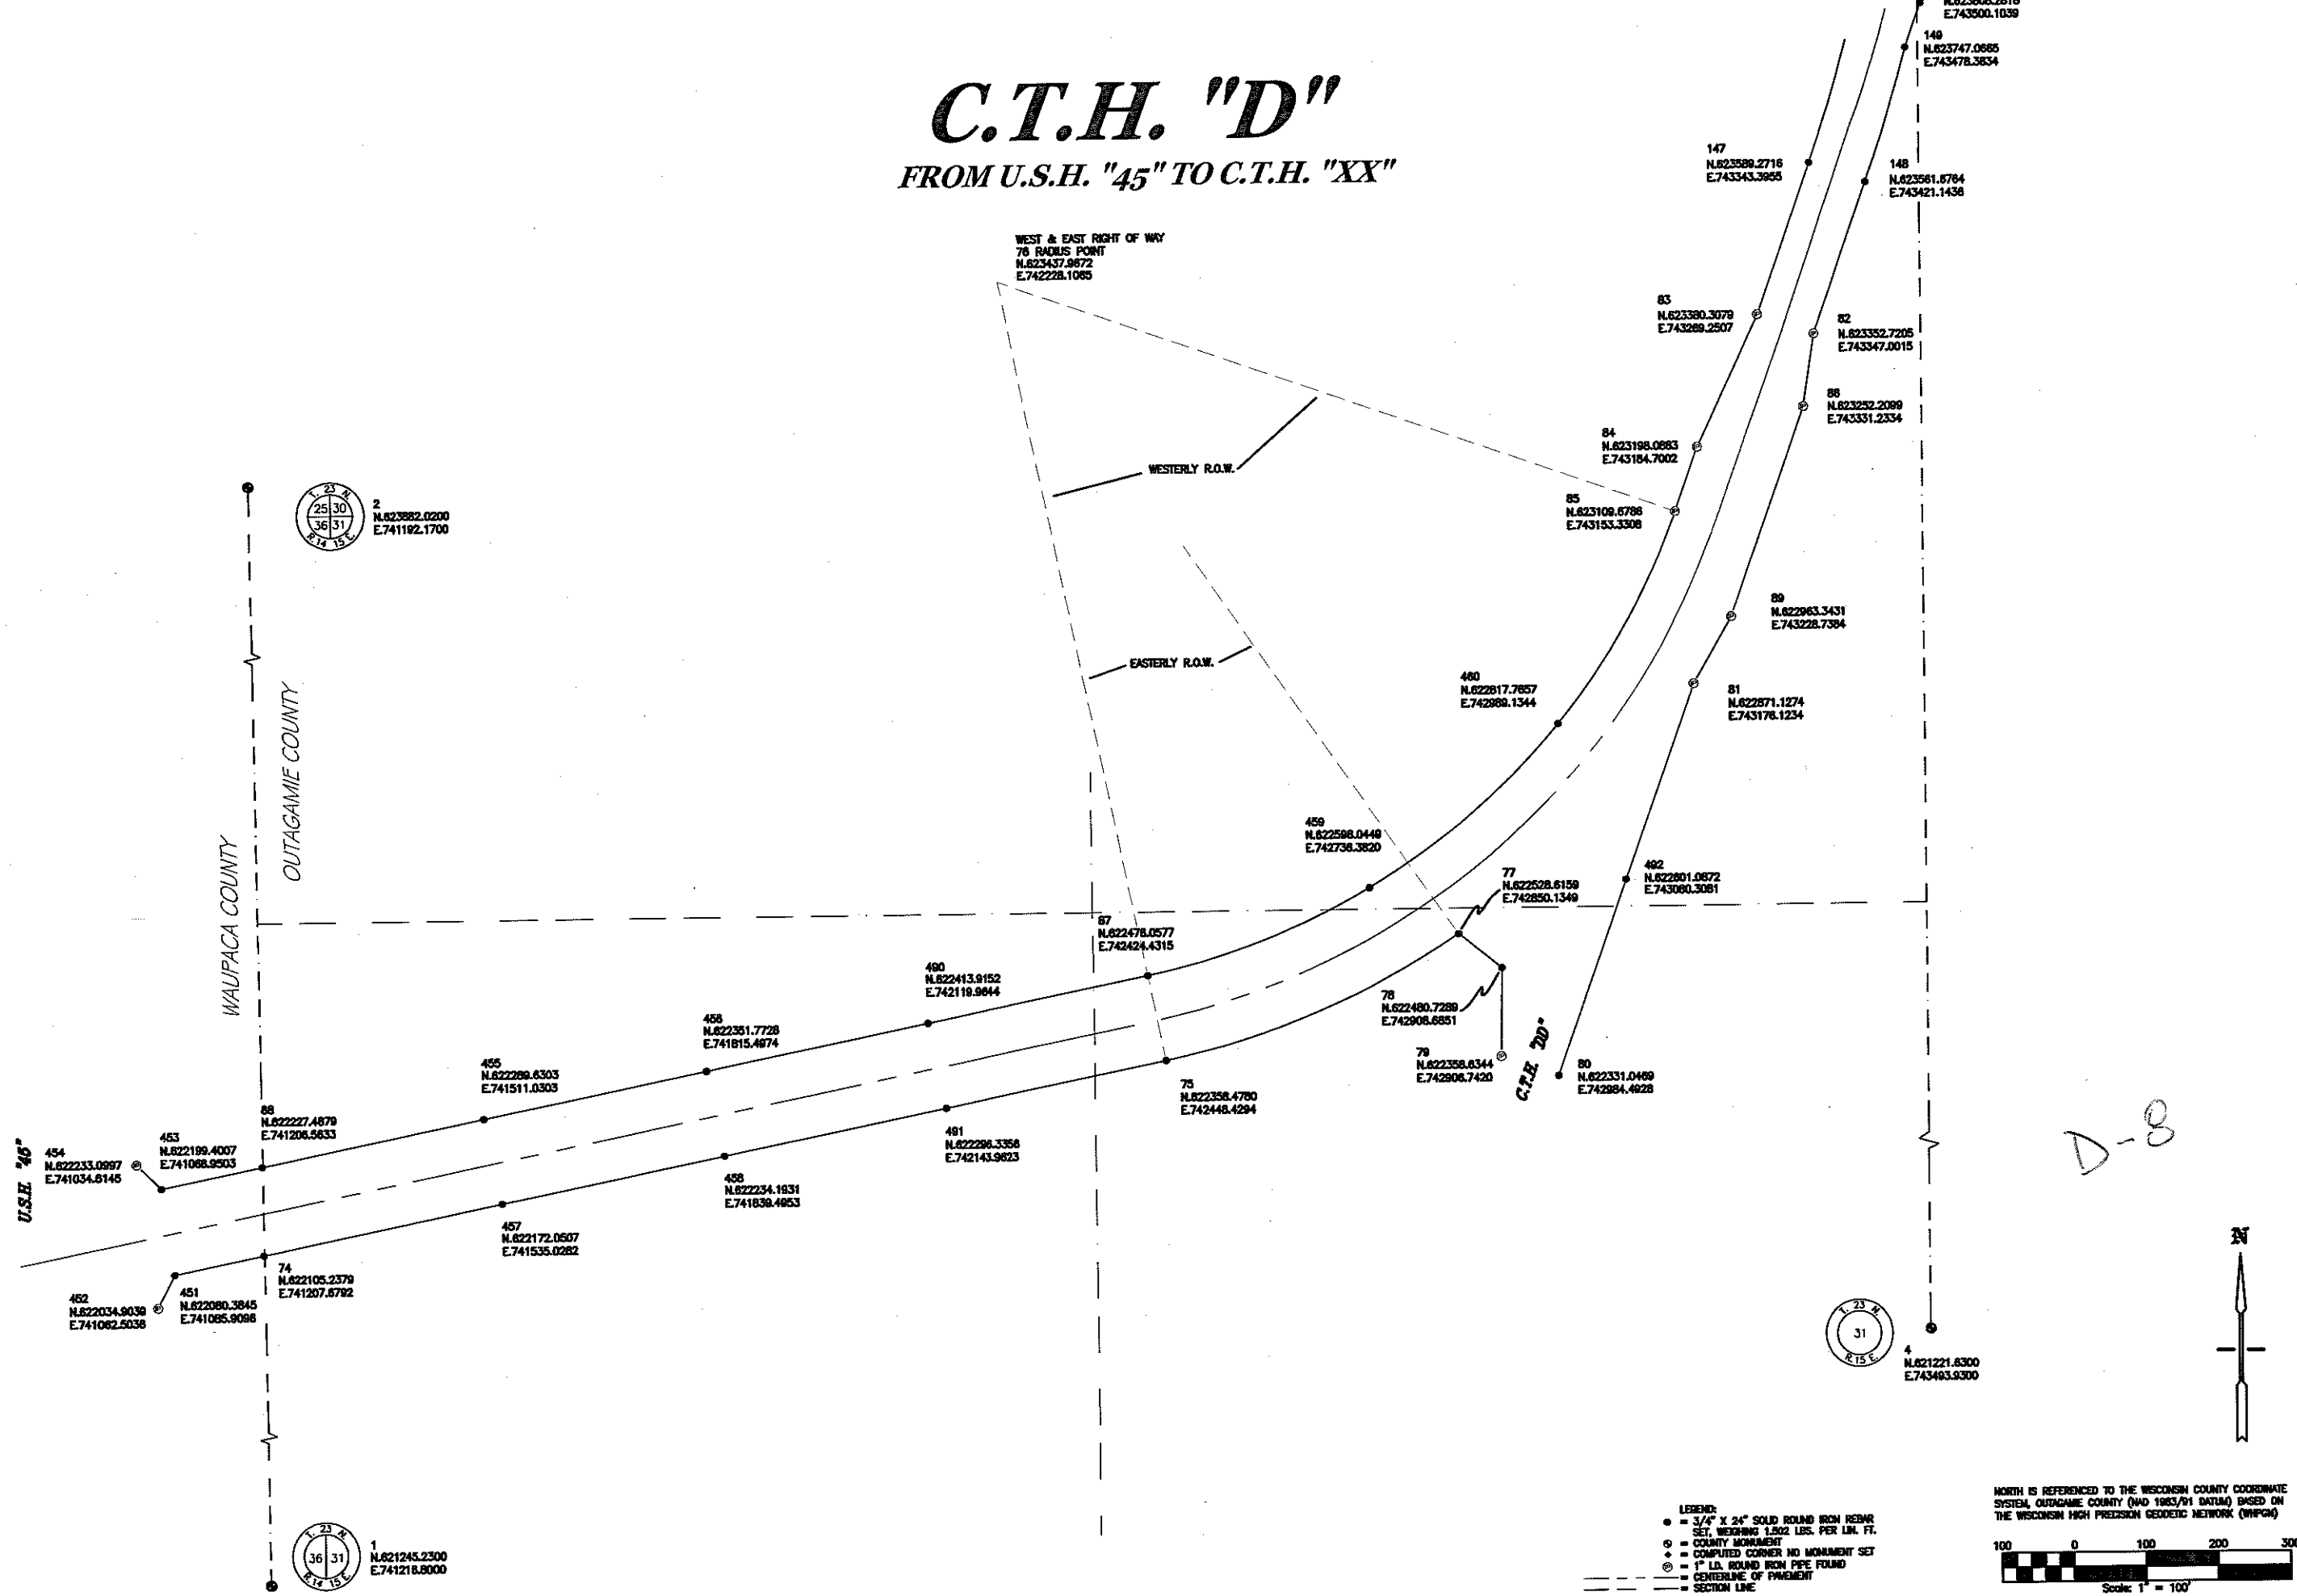

DESIGNED		DRAWN		CHECKED		REF.	

**OUTAGAMIE COUNTY
HIGHWAY DEPARTMENT**

1313 HOLLAND ROAD
APPLETON, WISCONSIN 54911-8847

PROJECT: C.T.H. "D" FROM U.S.H. "45" TO C.T.H. "XX"

SCALE: 1" = 100'

DATE: 11-20-2008


SHEET NO. 1 of 20

PROJECT NO. C0811.14


CARON LAND SURVEYING CO., INC.

615 N. LYNDALE DRIVE
APPLETON, WISCONSIN 54912-1287
PHONE: (920) 731-4188 FAX: 731-5873

C.T.H. "D"
FROM U.S.H. "45" TO C.T.H. "XX"

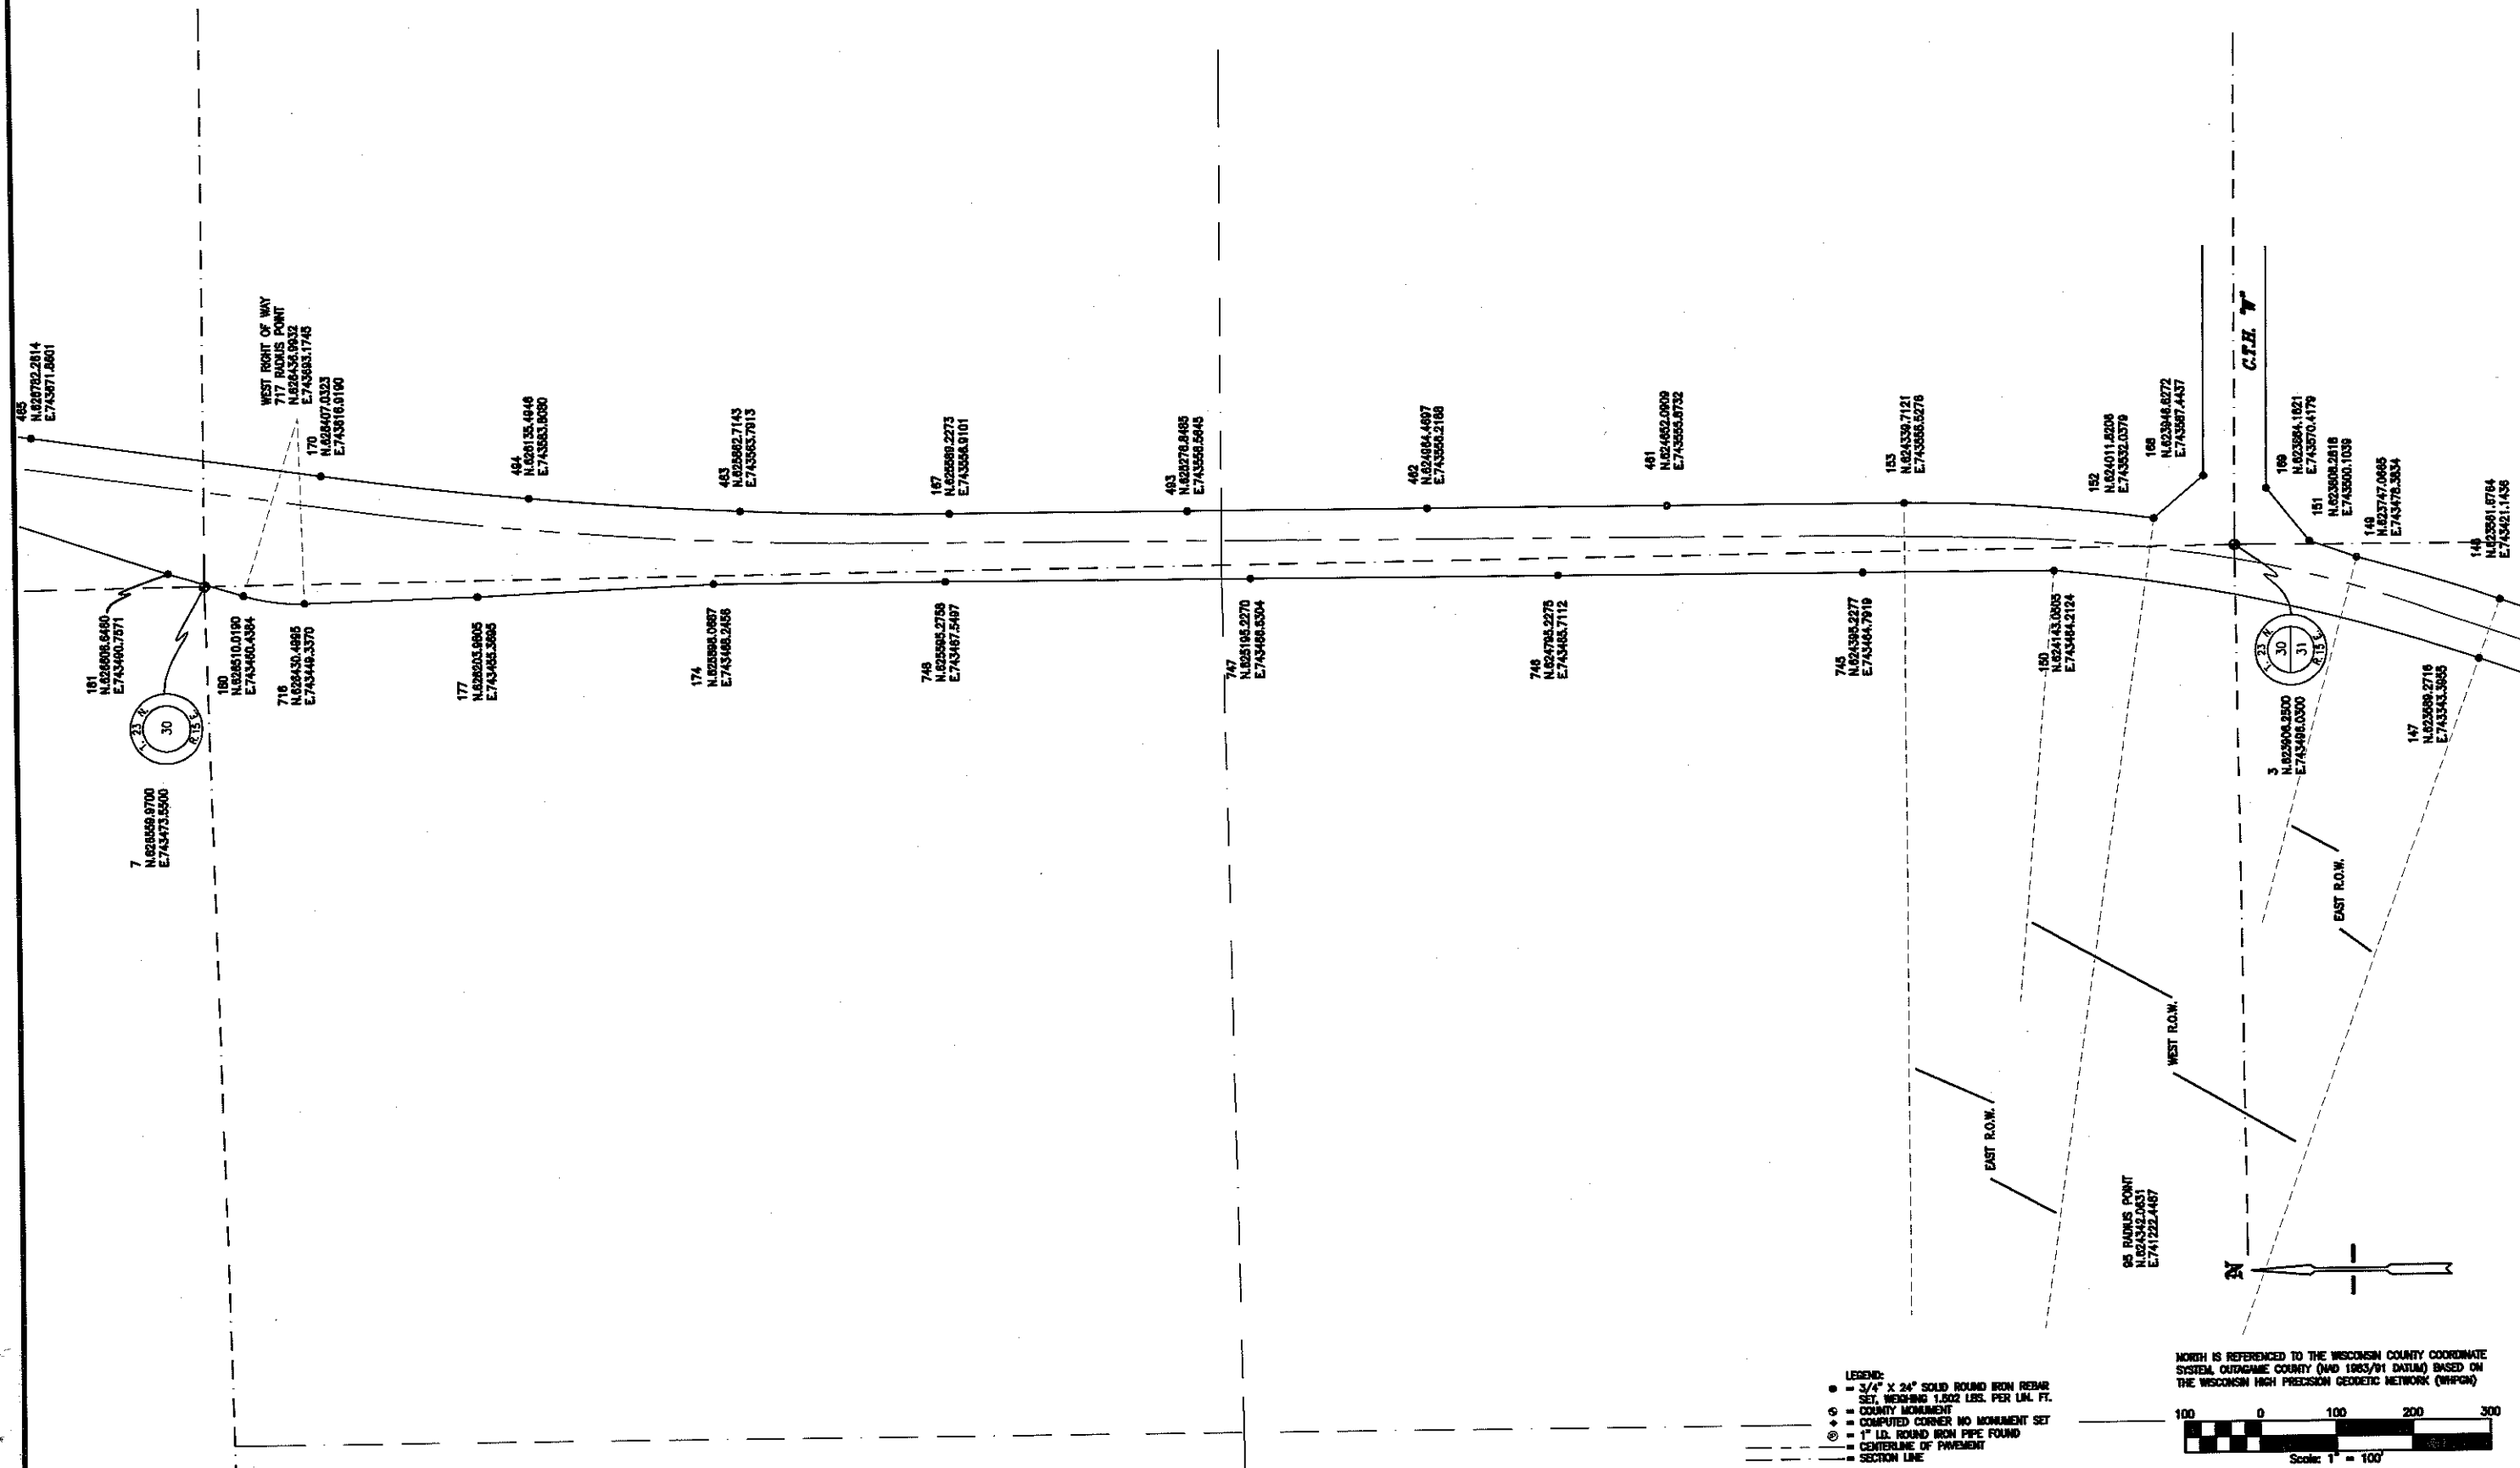


LEGEND:
● = 3/4" X 24" SOLID ROUND IRON REBAR
○ = 6" HOLLOW 1,800 LBS. PER LAL. FT.
⊙ = COUNTY MONUMENT
+ = COMPUTED CORNER NO MONUMENT SET
⊗ = 1" LB. ROUND IRON PIPE FOUND
— = CENTERLINE OF PAVEMENT
--- = SECTION LINE

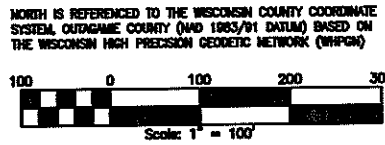


SHEET NO. 2 of 20		DATE 11-20-2006		PROJECT NO. C0811.14	
OUTAGAMIE COUNTY HIGHWAY DEPARTMENT 1313 HOLLAND ROAD APPLETON, WISCONSIN 54911-8947 PROJECT: C.T.H. "D" FROM U.S.H. "45" TO C.T.H. "XX"					
DESIGNED		DRAWN CEP		CHECKED RFR	
CARON LAND SURVEYING CO., INC. 615 N. LYNDALE DRIVE APPLETON, WISCONSIN 54912-1287 PHONE: (920) 751-4166 FAX 751-5673					
REV.		DATE		BY	

C.T.H. "D"

FROM U.S.H. "45" TO C.T.H. "XX"

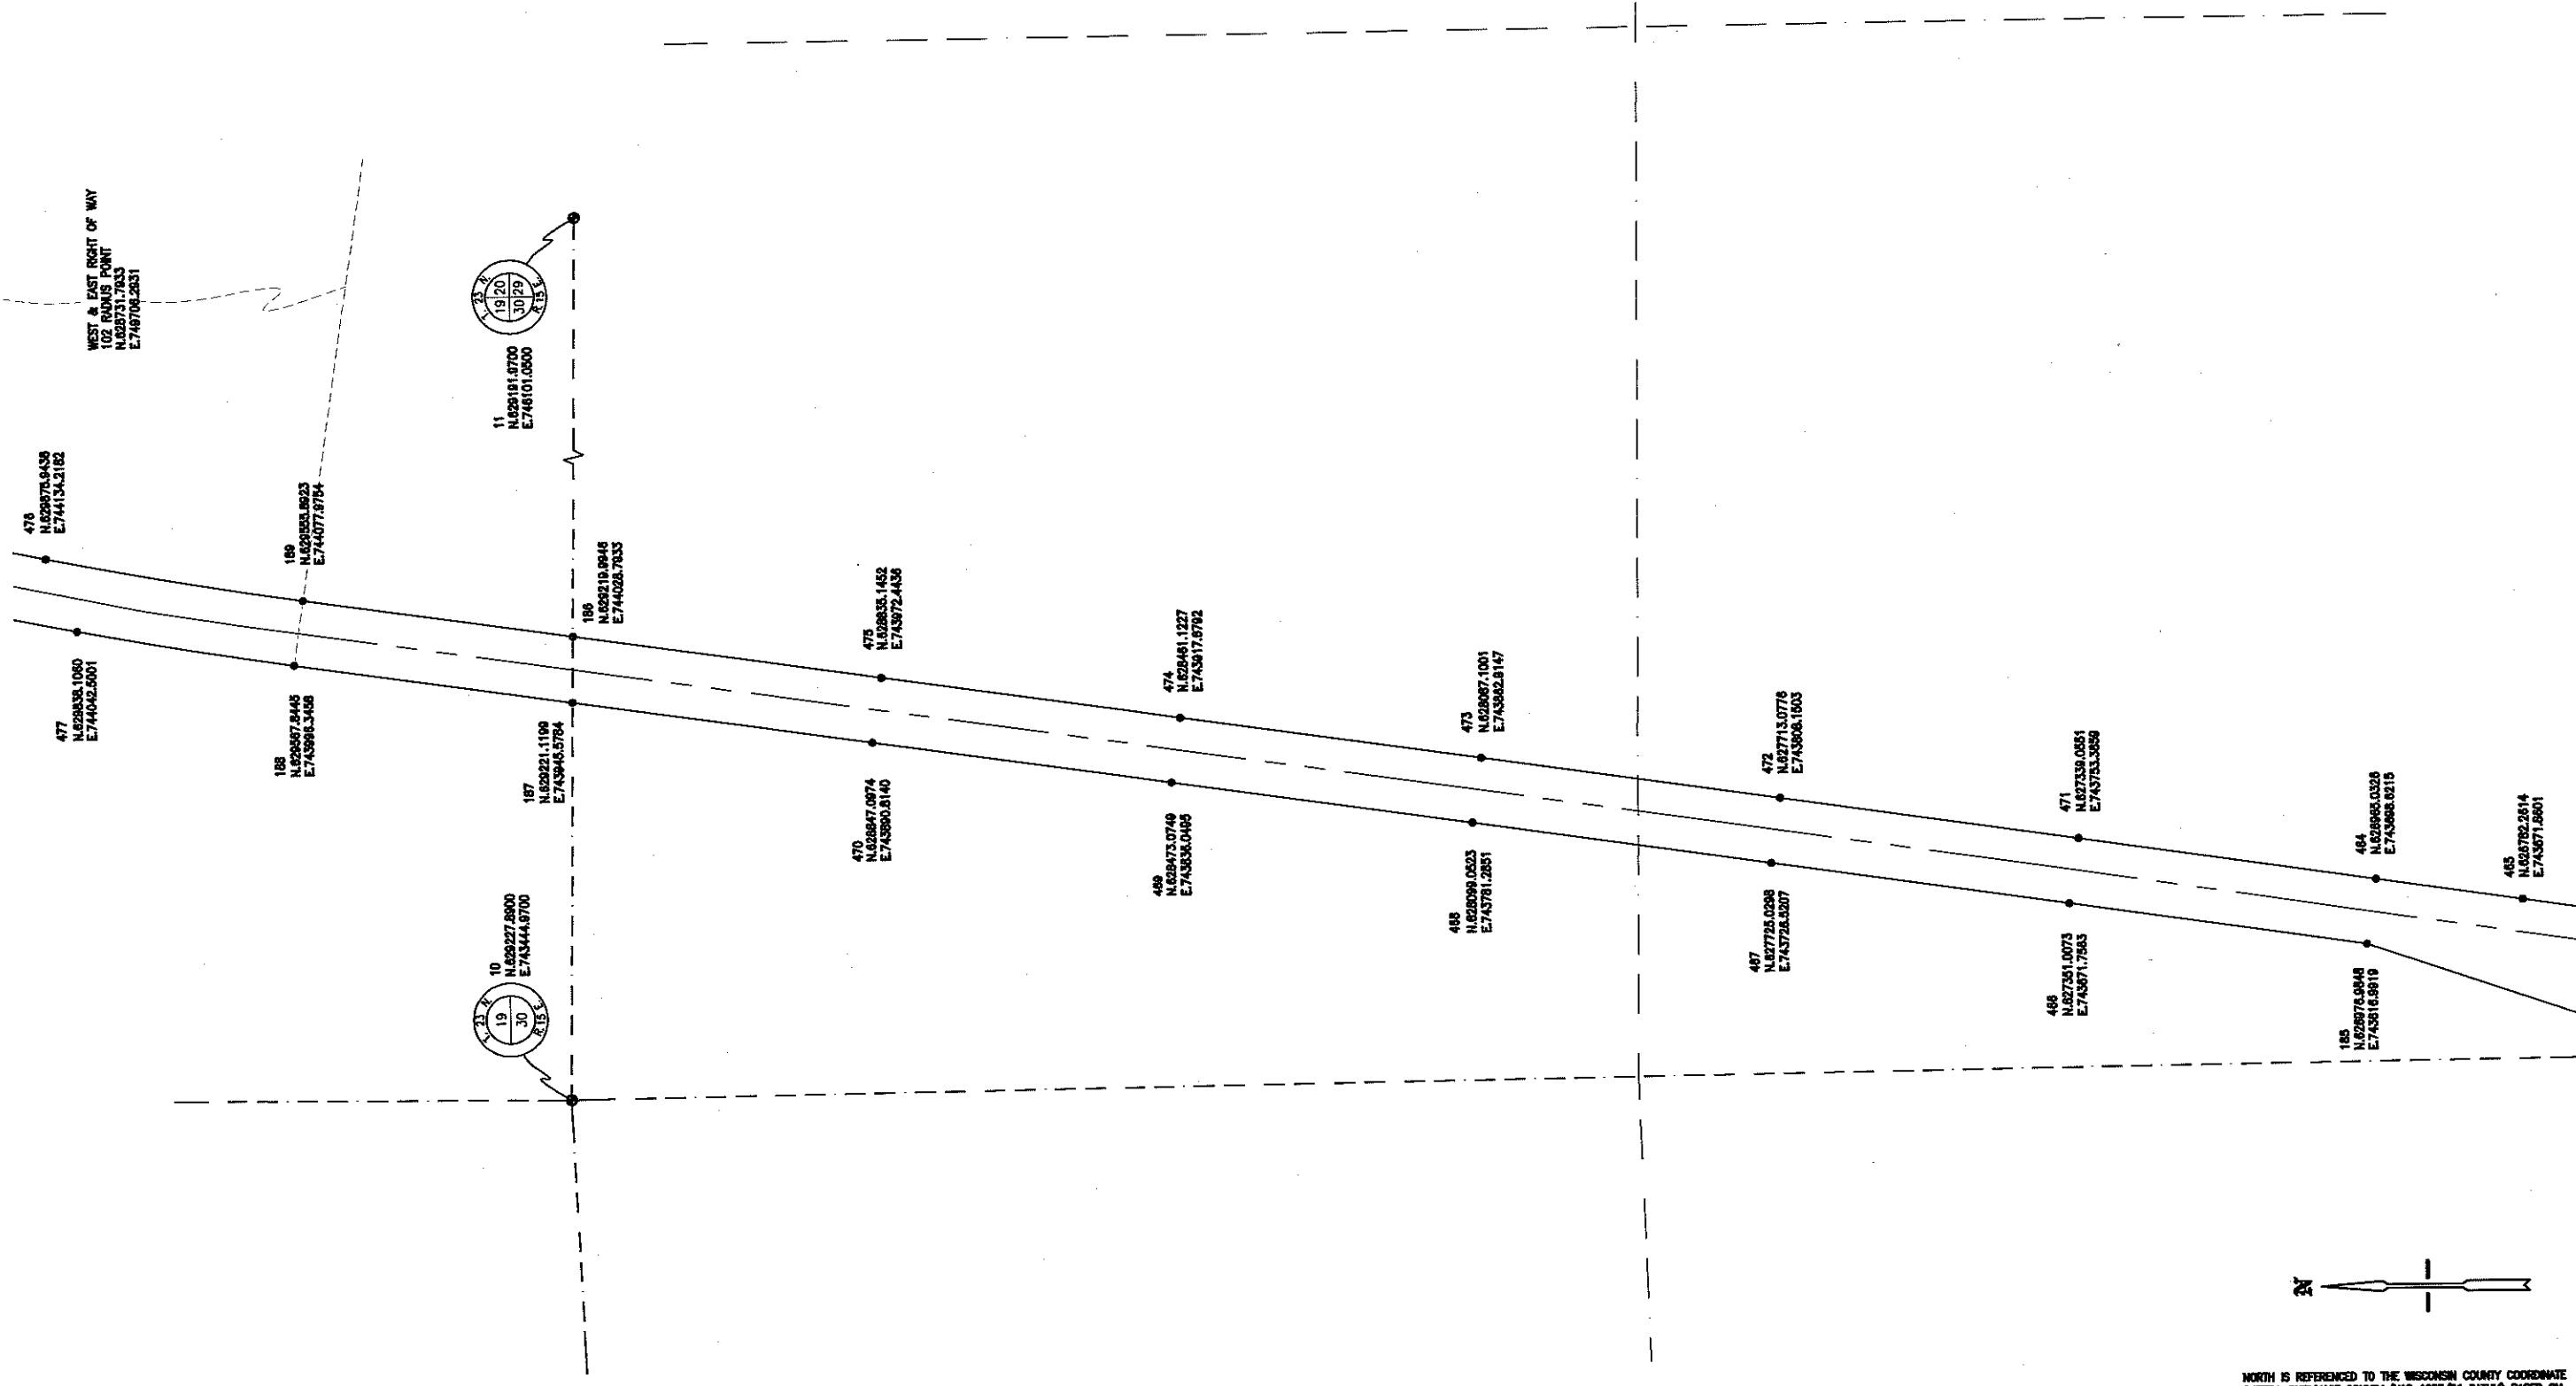

- LEGEND:
- = 1/4" X 24" SOLID ROUND IRON REBAR
 - ◊ = SET, WEIGHING 1.552 LBS. PER LIN. FT.
 - ◊ = COUNTY MONUMENT
 - ◊ = COMPUTED CORNER NO MONUMENT SET
 - ◊ = 1" I.D. ROUND IRON PIPE FOUND
 - = CENTERLINE OF PAVEMENT
 - = SECTION LINE

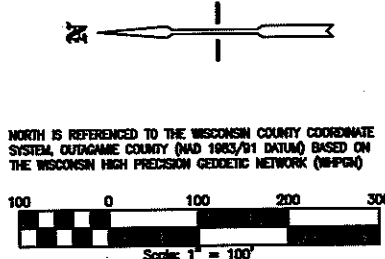

CAROL LAND SURVEYING CO., INC.
815 N. LYNDALE DRIVE
APPLETON, WISCONSIN 54912-1287
PHONE: (920) 731-4168 FAX 731-5673

**OUTAGAMIE COUNTY
HIGHWAY DEPARTMENT**
1313 HOLLAND ROAD
APPLETON, WISCONSIN 54911-8947
PROJECT: C.T.H. "D" FROM U.S.H. "45" TO C.T.H. "XX"

SHEET NO.
3 of 20

SCALE
1" = 100'


DATE
11-20-2006

PROJECT NO.
C0811.14


REVISED	DATE	BY

C.T.H. "D"

FROM U.S.H. "45" TO C.T.H. "XX"

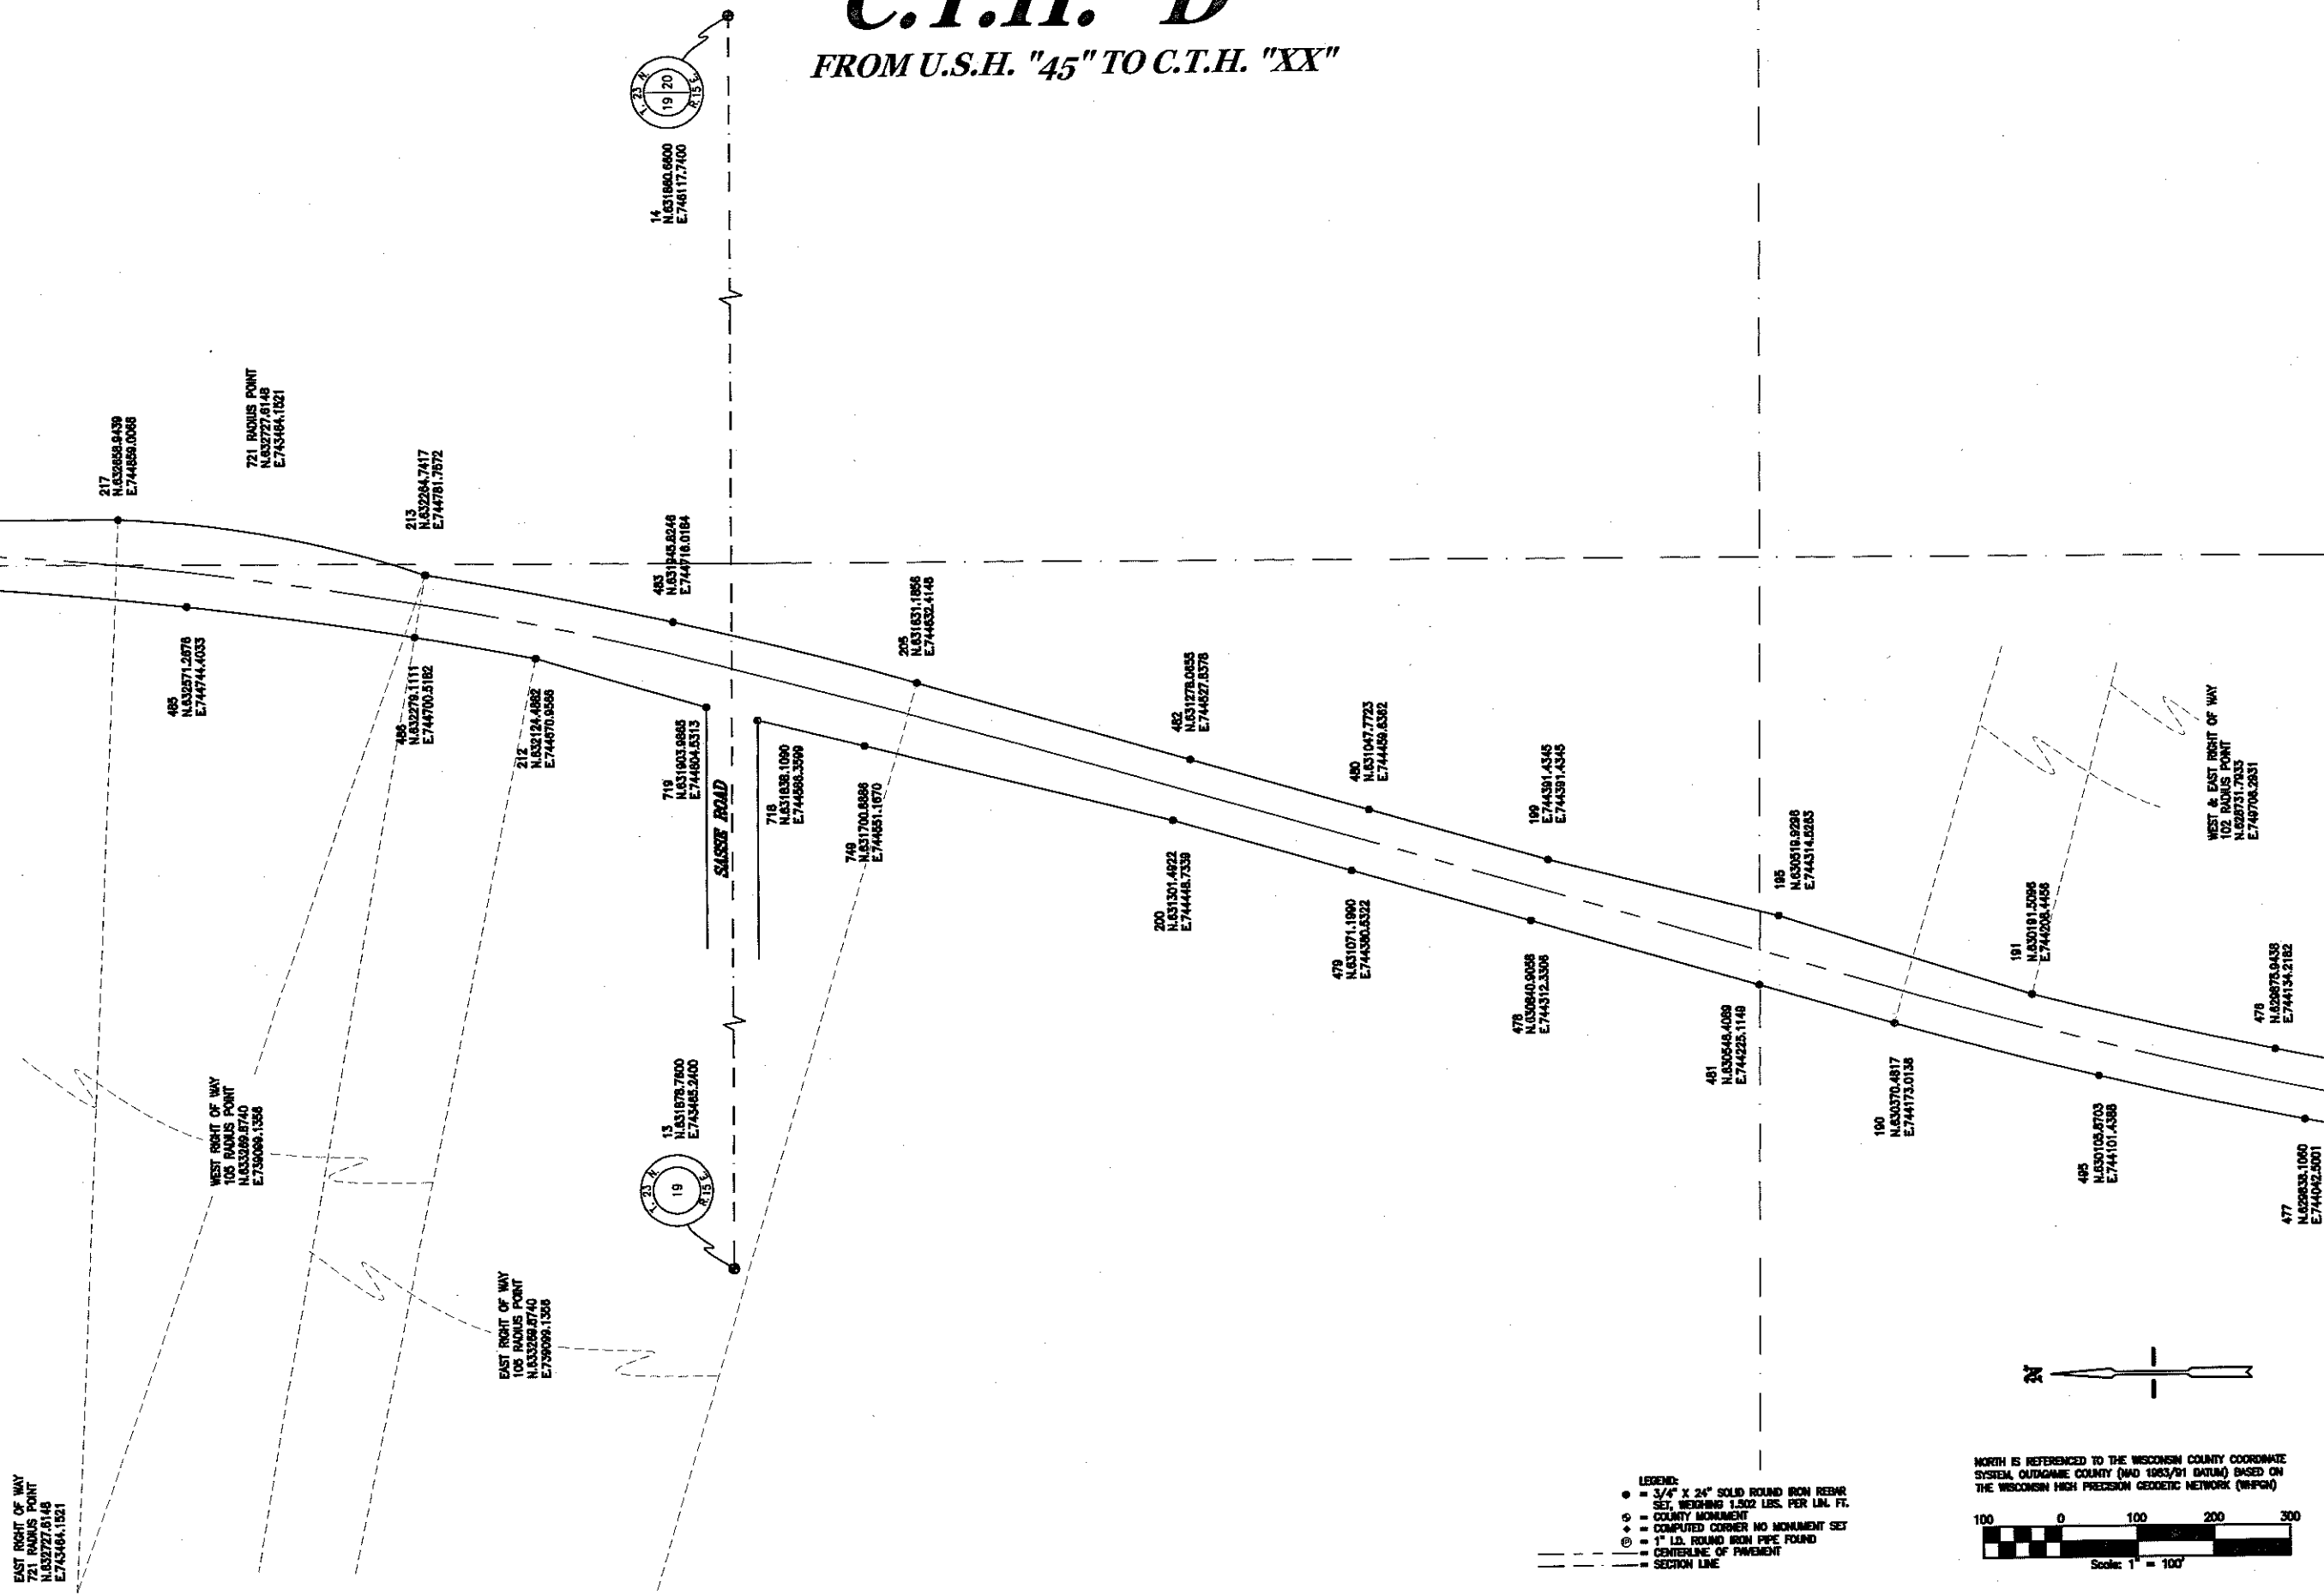

LEGEND:
 • = 3/4" X 24" SOLID ROUND IRON REBAR
 SET, WEIGHING 1.502 LBS. PER LIN. FT.
 * = COUNTY MONUMENT
 * = COMPUTED CORNER NO MONUMENT SET
 * = 1" I.D. ROUND IRON PIPE FOUND
 --- = CENTERLINE OF PAVEMENT
 --- = SECTION LINE

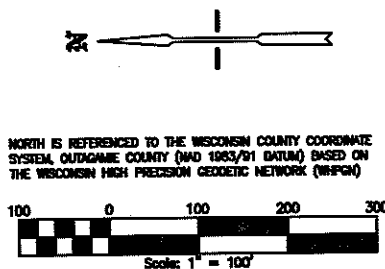

CARON LAND SURVEYING CO., INC.
 615 N. LYNDALE DRIVE
 APPLETON, WISCONSIN 54912-1287
 PHONE: (920)731-4168 FAX 731-5673

**OUTAGAMIE COUNTY
 HIGHWAY DEPARTMENT**
 1313 HOLLAND ROAD
 APPLETON, WISCONSIN 54911-8947

PROJECT: C.T.H. "D" FROM U.S.H. "45" TO C.T.H. "XX"


REVISED	DATE	BY

DESIGNED	DRAWN	CHECKED	RFR


SHEET NO.	DATE	PROJECT NO.
4	11-20-2008	C0611.14

of 20

C.T.H. "D"
FROM U.S.H. "45" TO C.T.H. "XX"

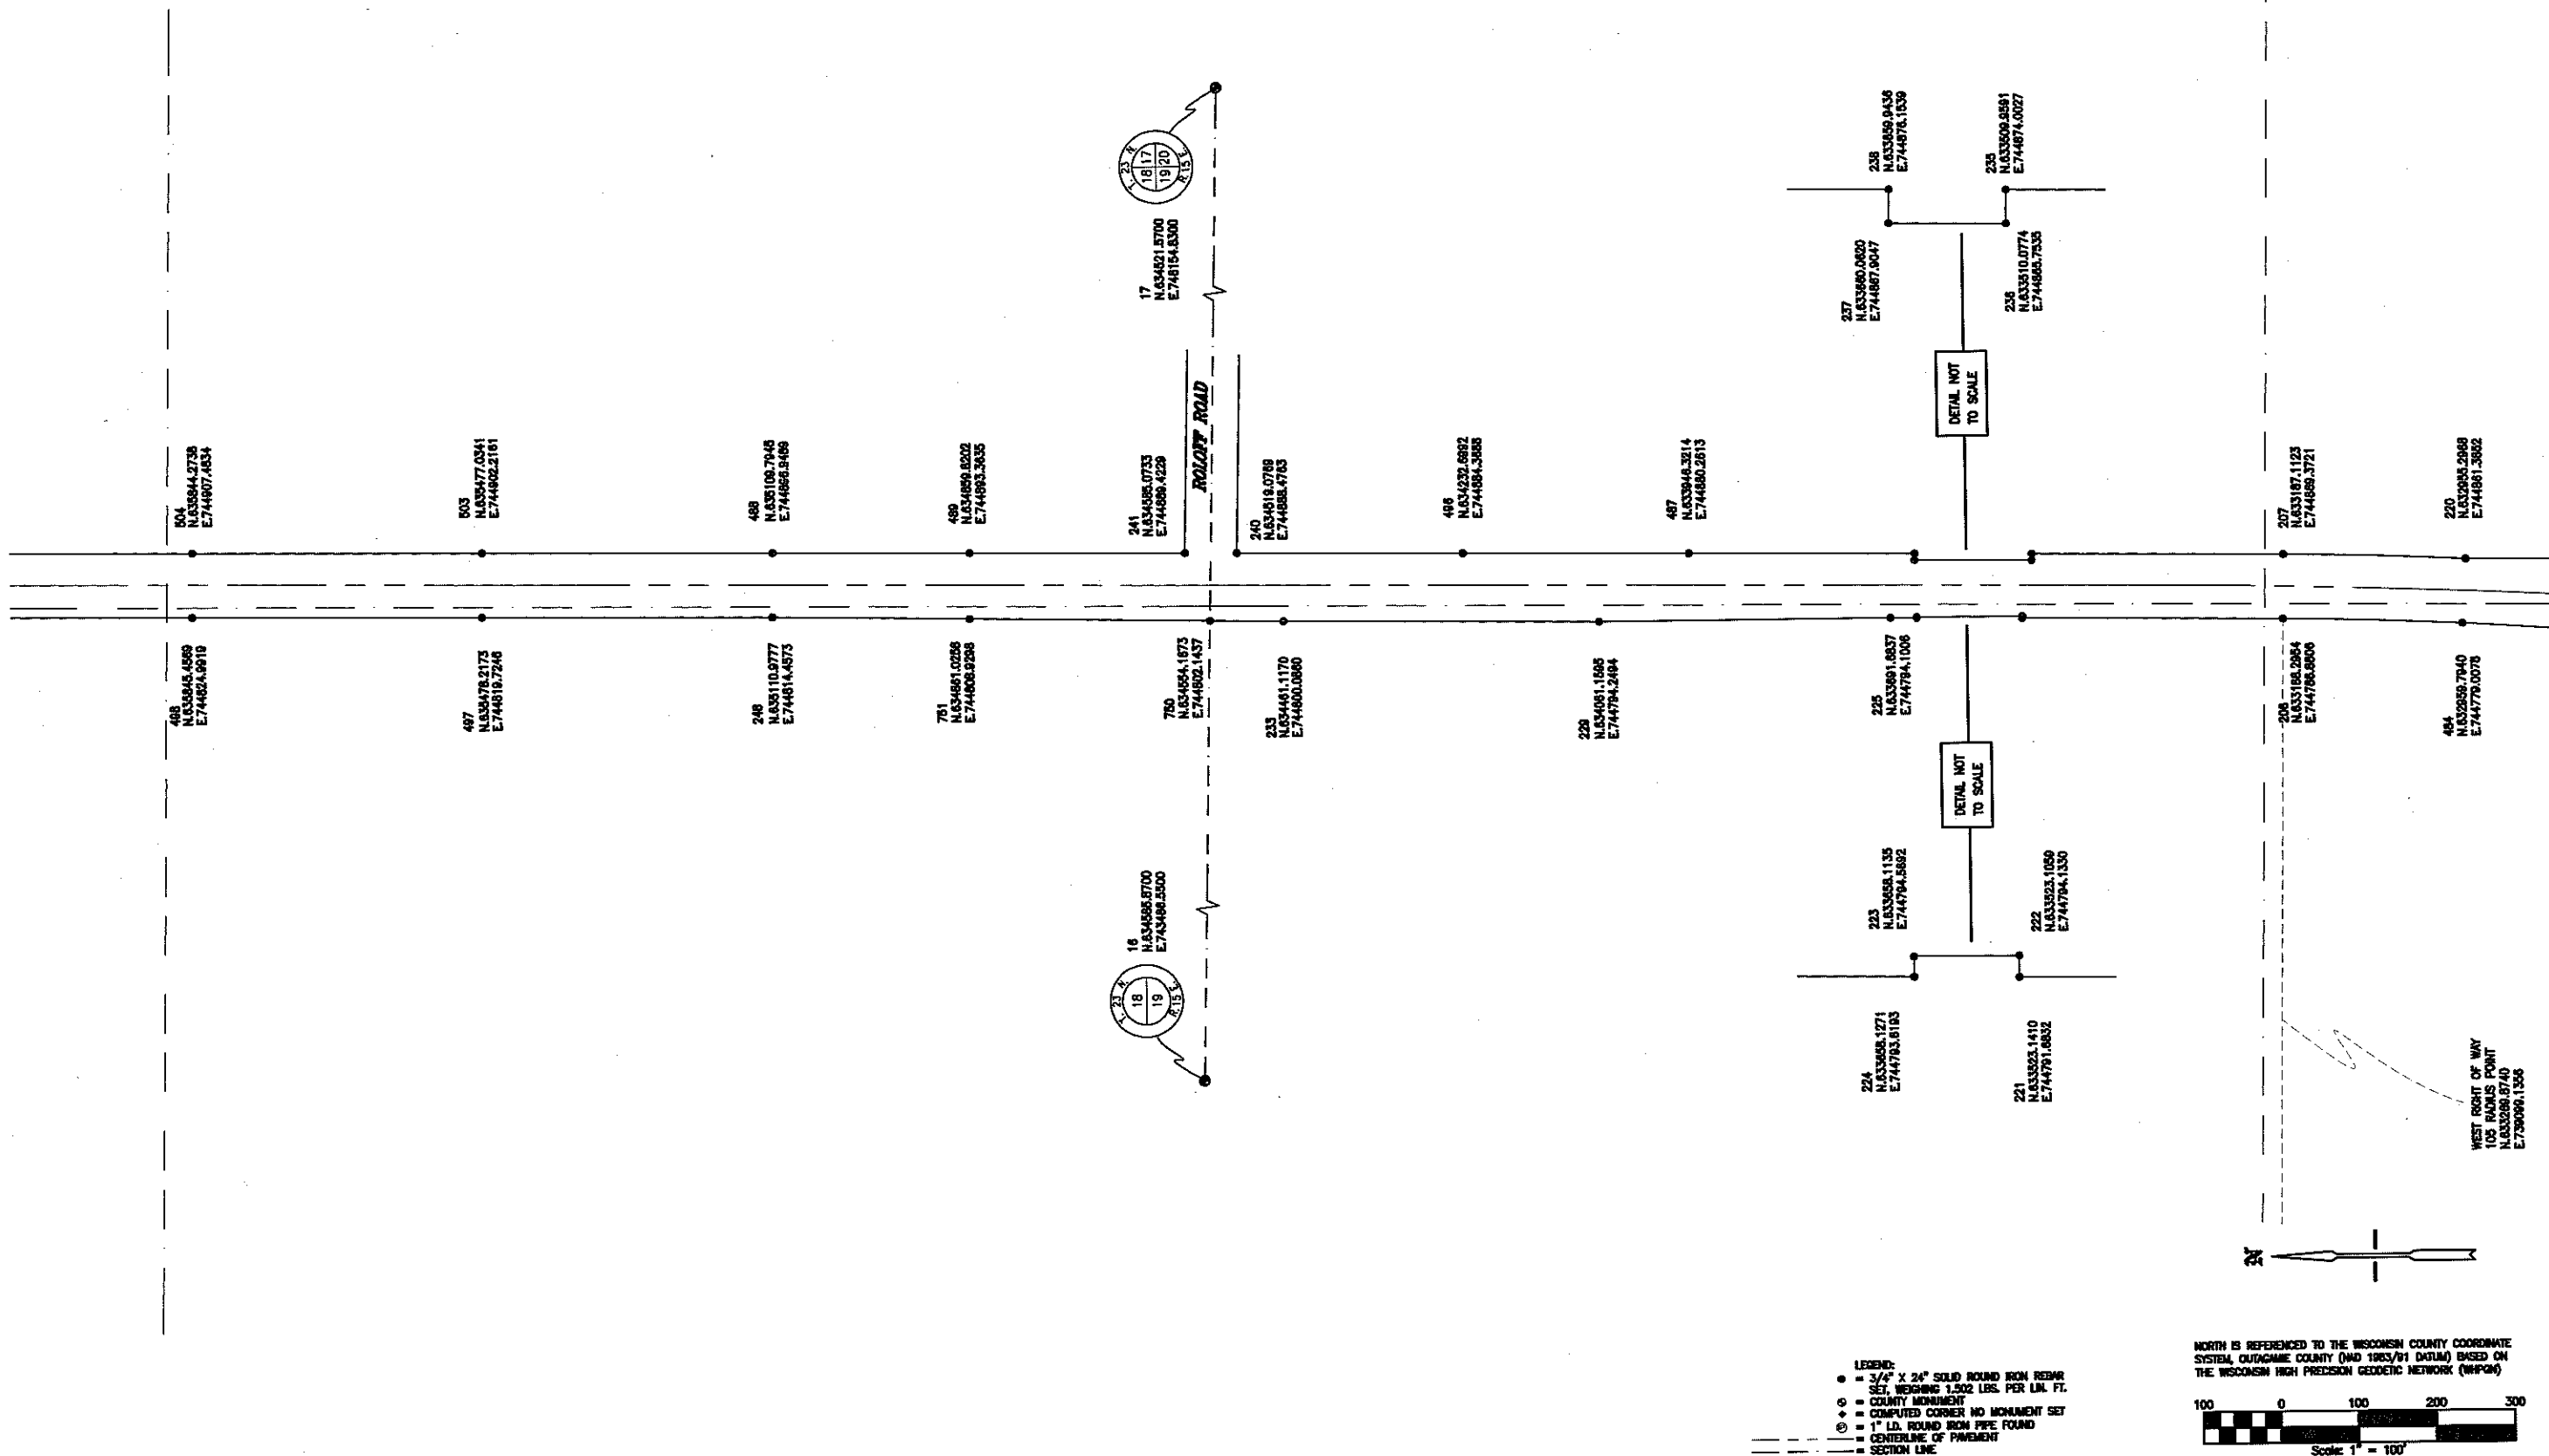

- LEGEND:
- = 3/4" X 24" SOLID ROUND IRON REBAR SET, WEIGHING 1,502 LBS. PER LIN. FT.
 - ◊ = COUNTY MONUMENT
 - ◈ = COMPUTED CORNER NO MONUMENT SET
 - ⊙ = 1" I.D. ROUND IRON PIPE FOUND
 - = CENTERLINE OF PAVEMENT
 - - - = SECTION LINE


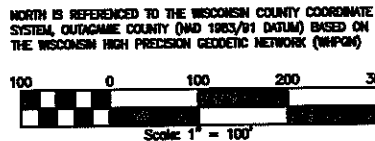


CAROW LAND SURVEYING CO., INC.
615 N. LYNDALE DRIVE
APPLETON, WISCONSIN 54912-1287
PHONE: (920) 731-4168 FAX 731-5673

**OUTAGAMIE COUNTY
HIGHWAY DEPARTMENT**
1313 HOLLAND ROAD
APPLETON, WISCONSIN 54911-8947
PROJECT: C.T.H. "D" FROM U.S.H. "45" TO C.T.H. "XX"


REVISED	DATE	BY

C.T.H. "D"
FROM U.S.H. "45" TO C.T.H. "XX"

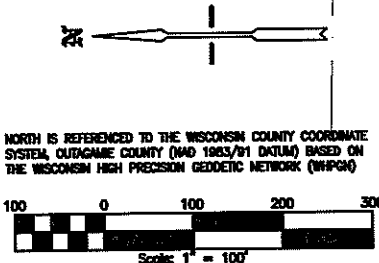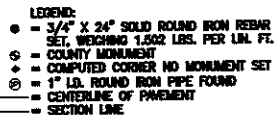


SCALE 1" = 100'		OUTAGAMIE COUNTY HIGHWAY DEPARTMENT		REQUIRED		CARON LAND SURVEYING CO., INC.	
DATE 11-20-2008		1313 HOLLAND ROAD APPLETON, WISCONSIN 54911-8947		DRAWN CEP		615 N. LYNDALE DRIVE APPLETON, WISCONSIN 54912-1287 PHONE: (920)731-4168 FAX 731-5673	
PROJECT NO. 000844-14		CHECKED RFR		INT.		DATE	
SHEET NO. 6 of 20		REVISIONS		INT.		DATE	

C.T.H. "D"
FROM U.S.H. "45" TO C.T.H. "XX"

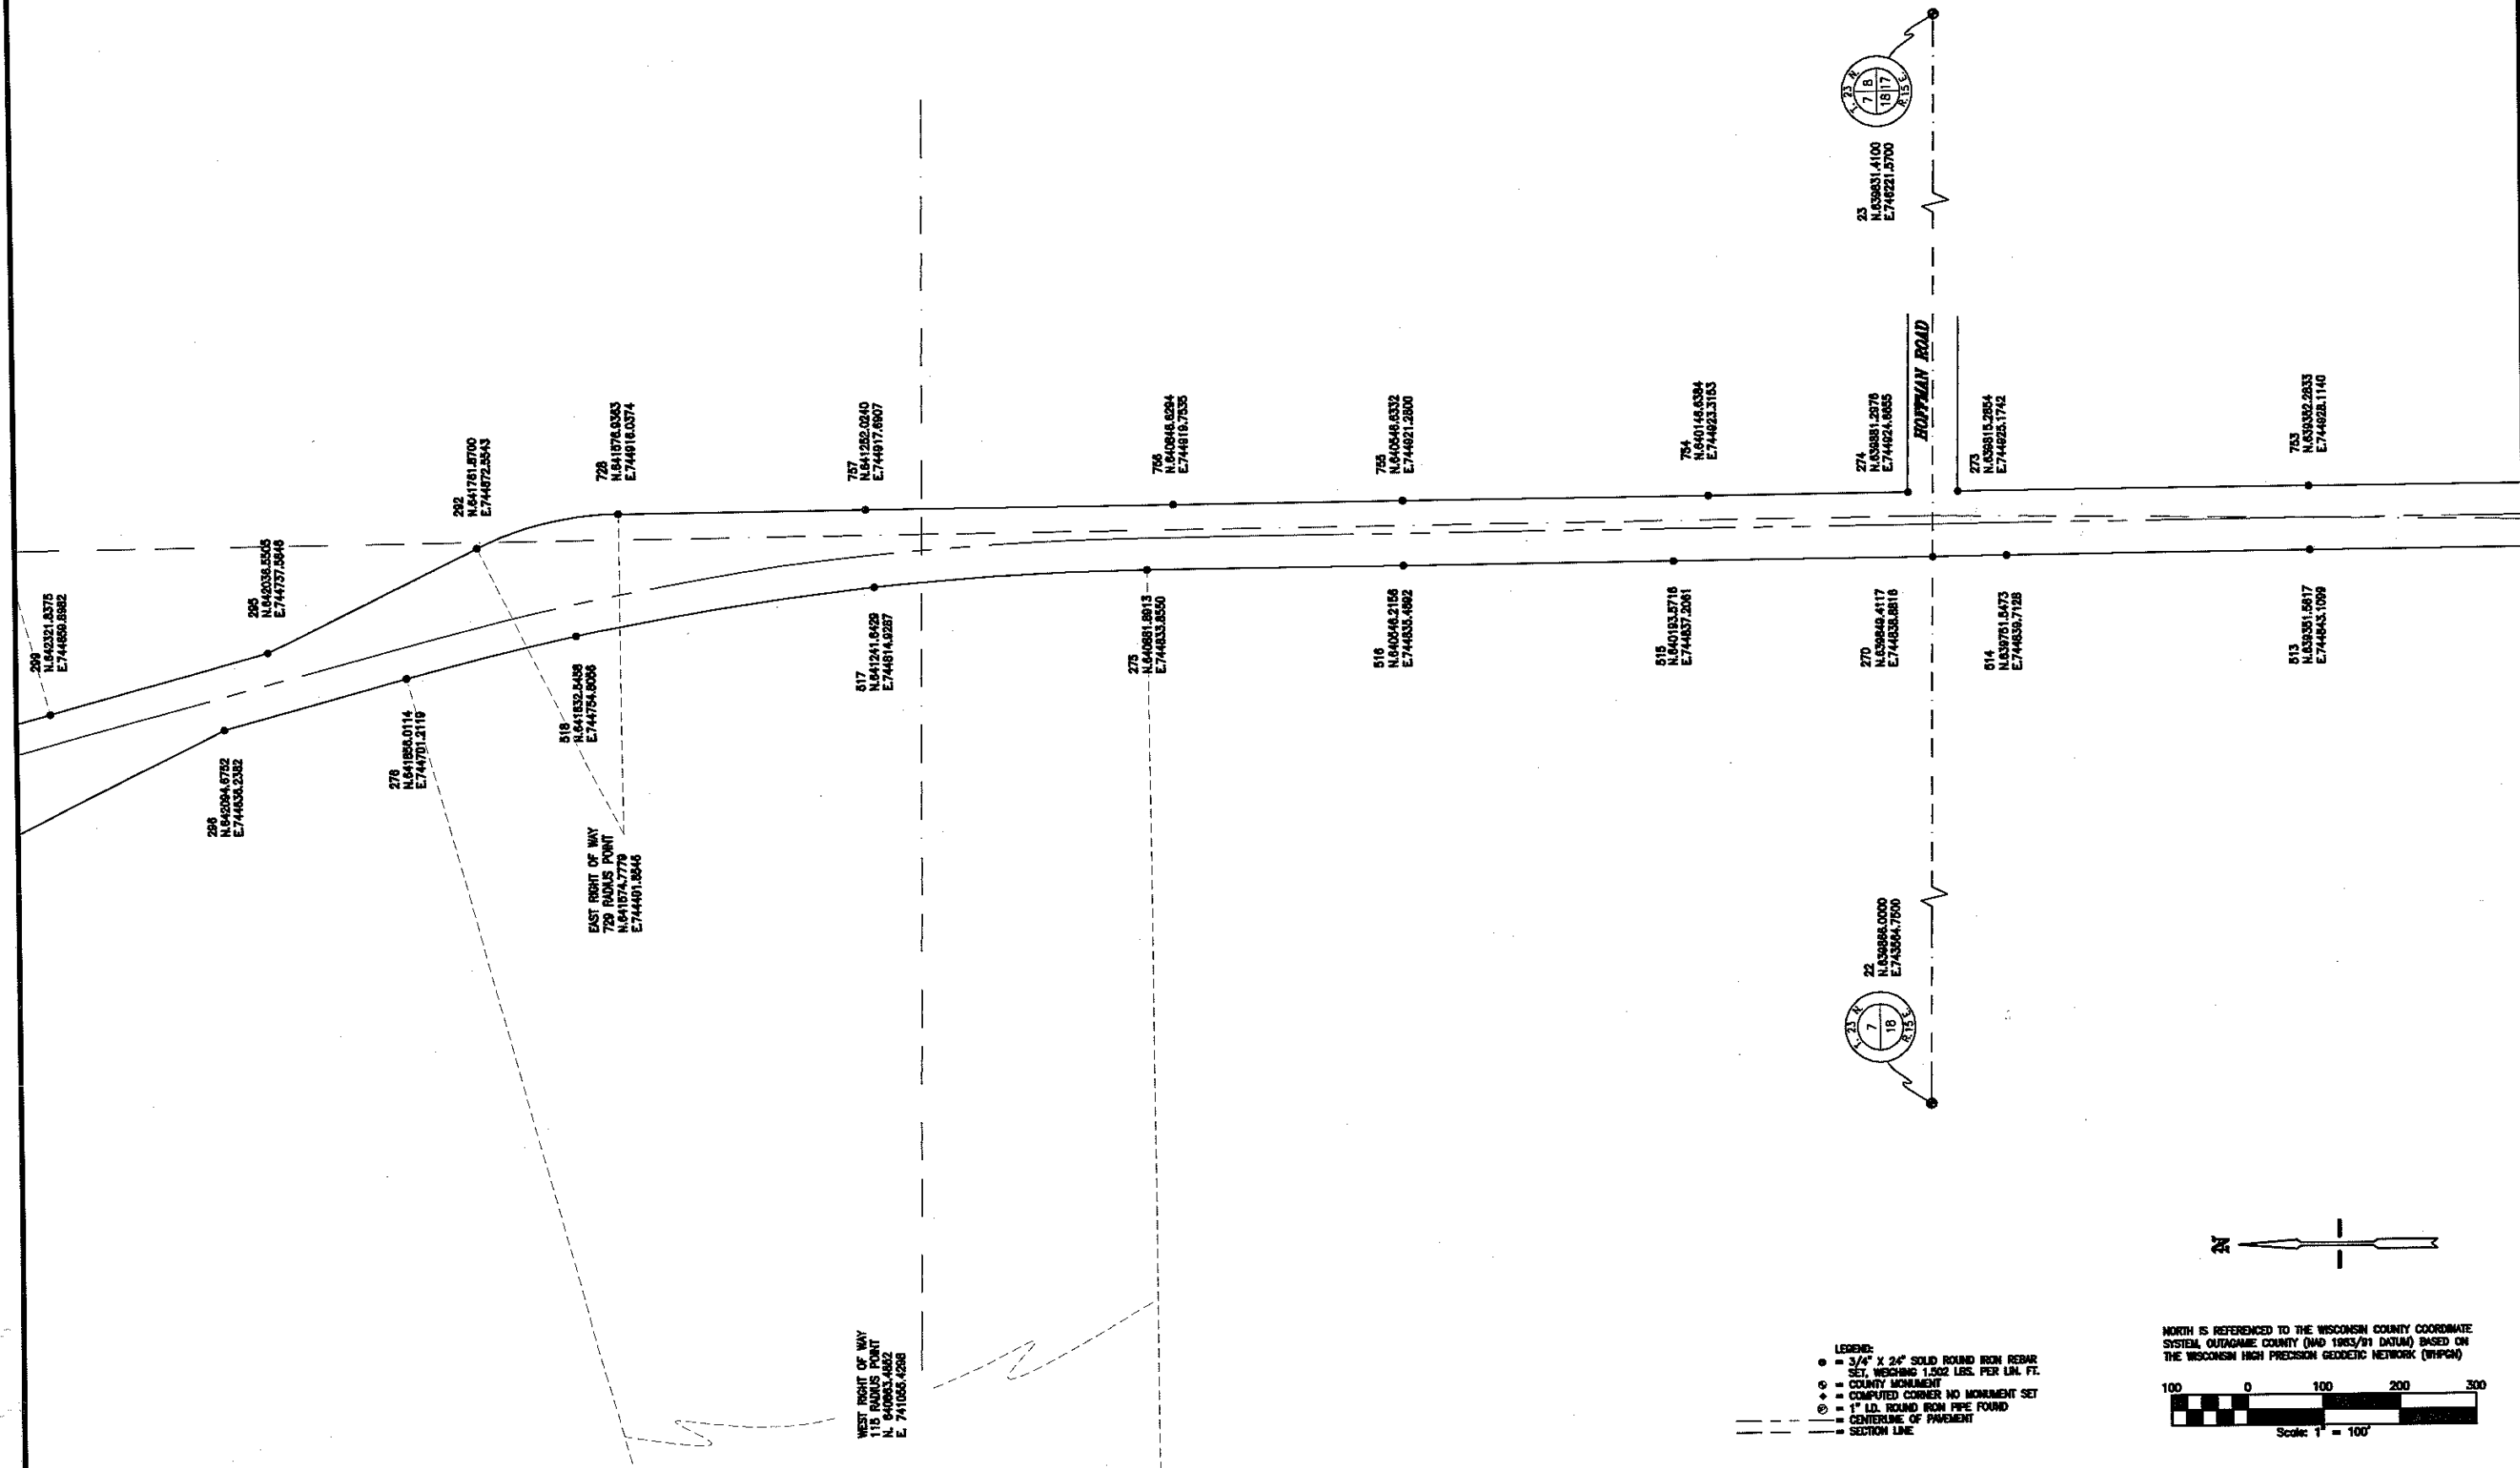


LEGEND:
• = 3/4" X 24" SOLID ROUND IRON REBAR
• = 10" WEARING 1.502 LBS. PER LIN. FT.
• = COUNTY MONUMENT
• = COMPUTED CORNER NO MONUMENT SET
• = 1" LD. ROUND IRON PIPE FOUND
--- = CENTERLINE OF PAVEMENT
--- = SECTION LINE

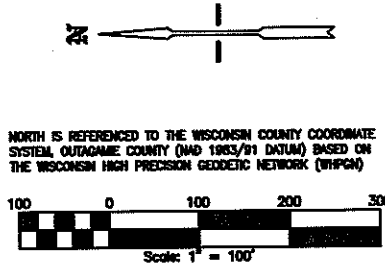


OUTAGAMIE COUNTY HIGHWAY DEPARTMENT 1313 HOLLAND ROAD APPLETON, WISCONSIN 54911-8947 PROJECT: C.T.H. "D" FROM U.S.H. "45" TO C.T.H. "XX"		SHEET 11 7 20 21		SCALE 1" = 100' DATE 11-20-2006 PROJECT NO. C0811.14		DESIGNED BY CHECKED RFR		DRAWN CEP CHECKED RFR		CARON LAND SURVEYING CO., INC. 615 N. LYNDALE DRIVE APPLETON, WISCONSIN 54912-1297 PHONE: (920) 731-4168 FAX 731-6673		REVISED DATE BY	
--	--	---------------------------	--	---	--	----------------------------------	--	--------------------------------	--	--	--	-----------------------	--

C.T.H. "D"
FROM U.S.H. "45" TO C.T.H. "XX"

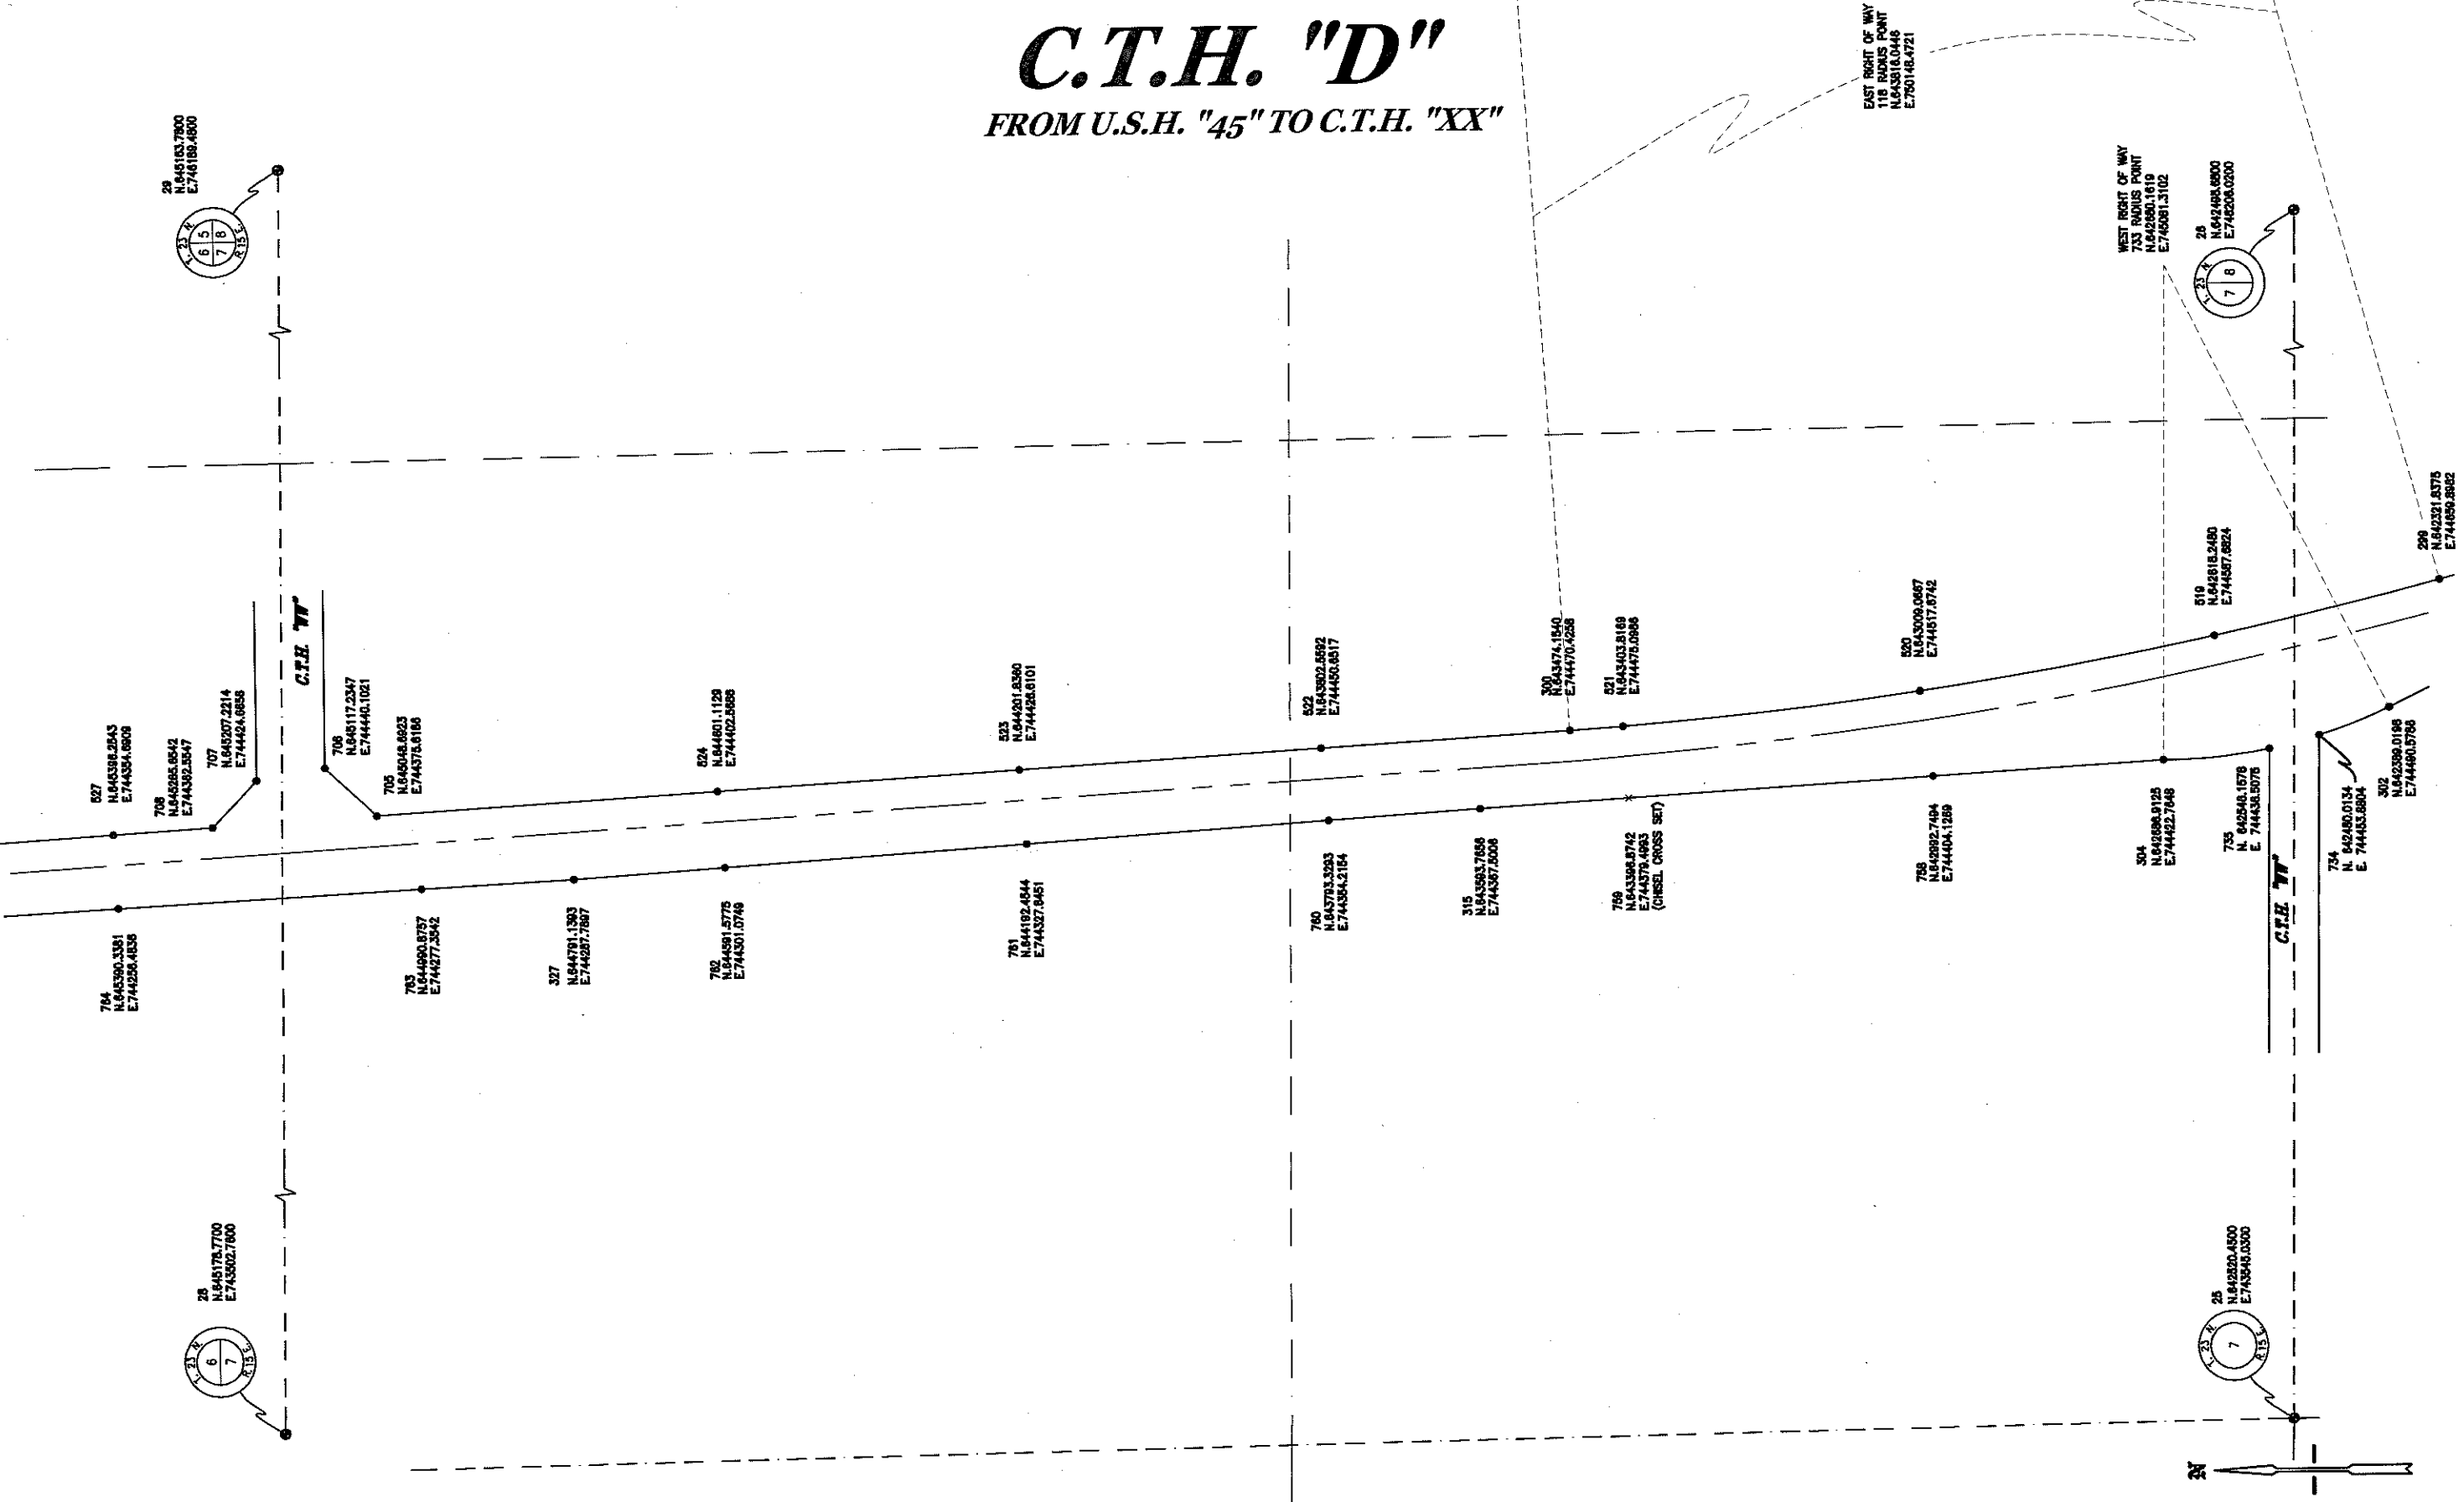


- LEGEND:
- 3/4" x 24" SOLID ROUND IRON REBAR
 - SET, WEIGHING 1.502 LBS. PER LIN. FT.
 - COUNTY MONUMENT
 - COMPUTED CORNER NO MONUMENT SET
 - 1" L.D. ROUND IRON PIPE FOUND
 - CENTERLINE OF PAVEMENT
 - SECTION LINE

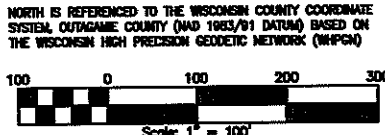


OUTAGAMIE COUNTY HIGHWAY DEPARTMENT 1313 HOLLAND ROAD APPLETON, WISCONSIN 54911-8847 PROJECT: C.T.H. "D" FROM U.S.H. "45" TO C.T.H. "XX"		CARON LAND SURVEYING CO., INC. 815 N. LYNDALE DRIVE APPLETON, WISCONSIN 54912-1297 PHONE: (920) 731-4188 FAX 731-5873	
SCALE 1" = 100'	DATE 11-20-2006	DESIGNED BROWN	CHECKED RFR
SHEET NO. 8 of 20		PROJECT NO. C0811.14	

C.T.H. "D"

FROM U.S.H. "45" TO C.T.H. "XX"

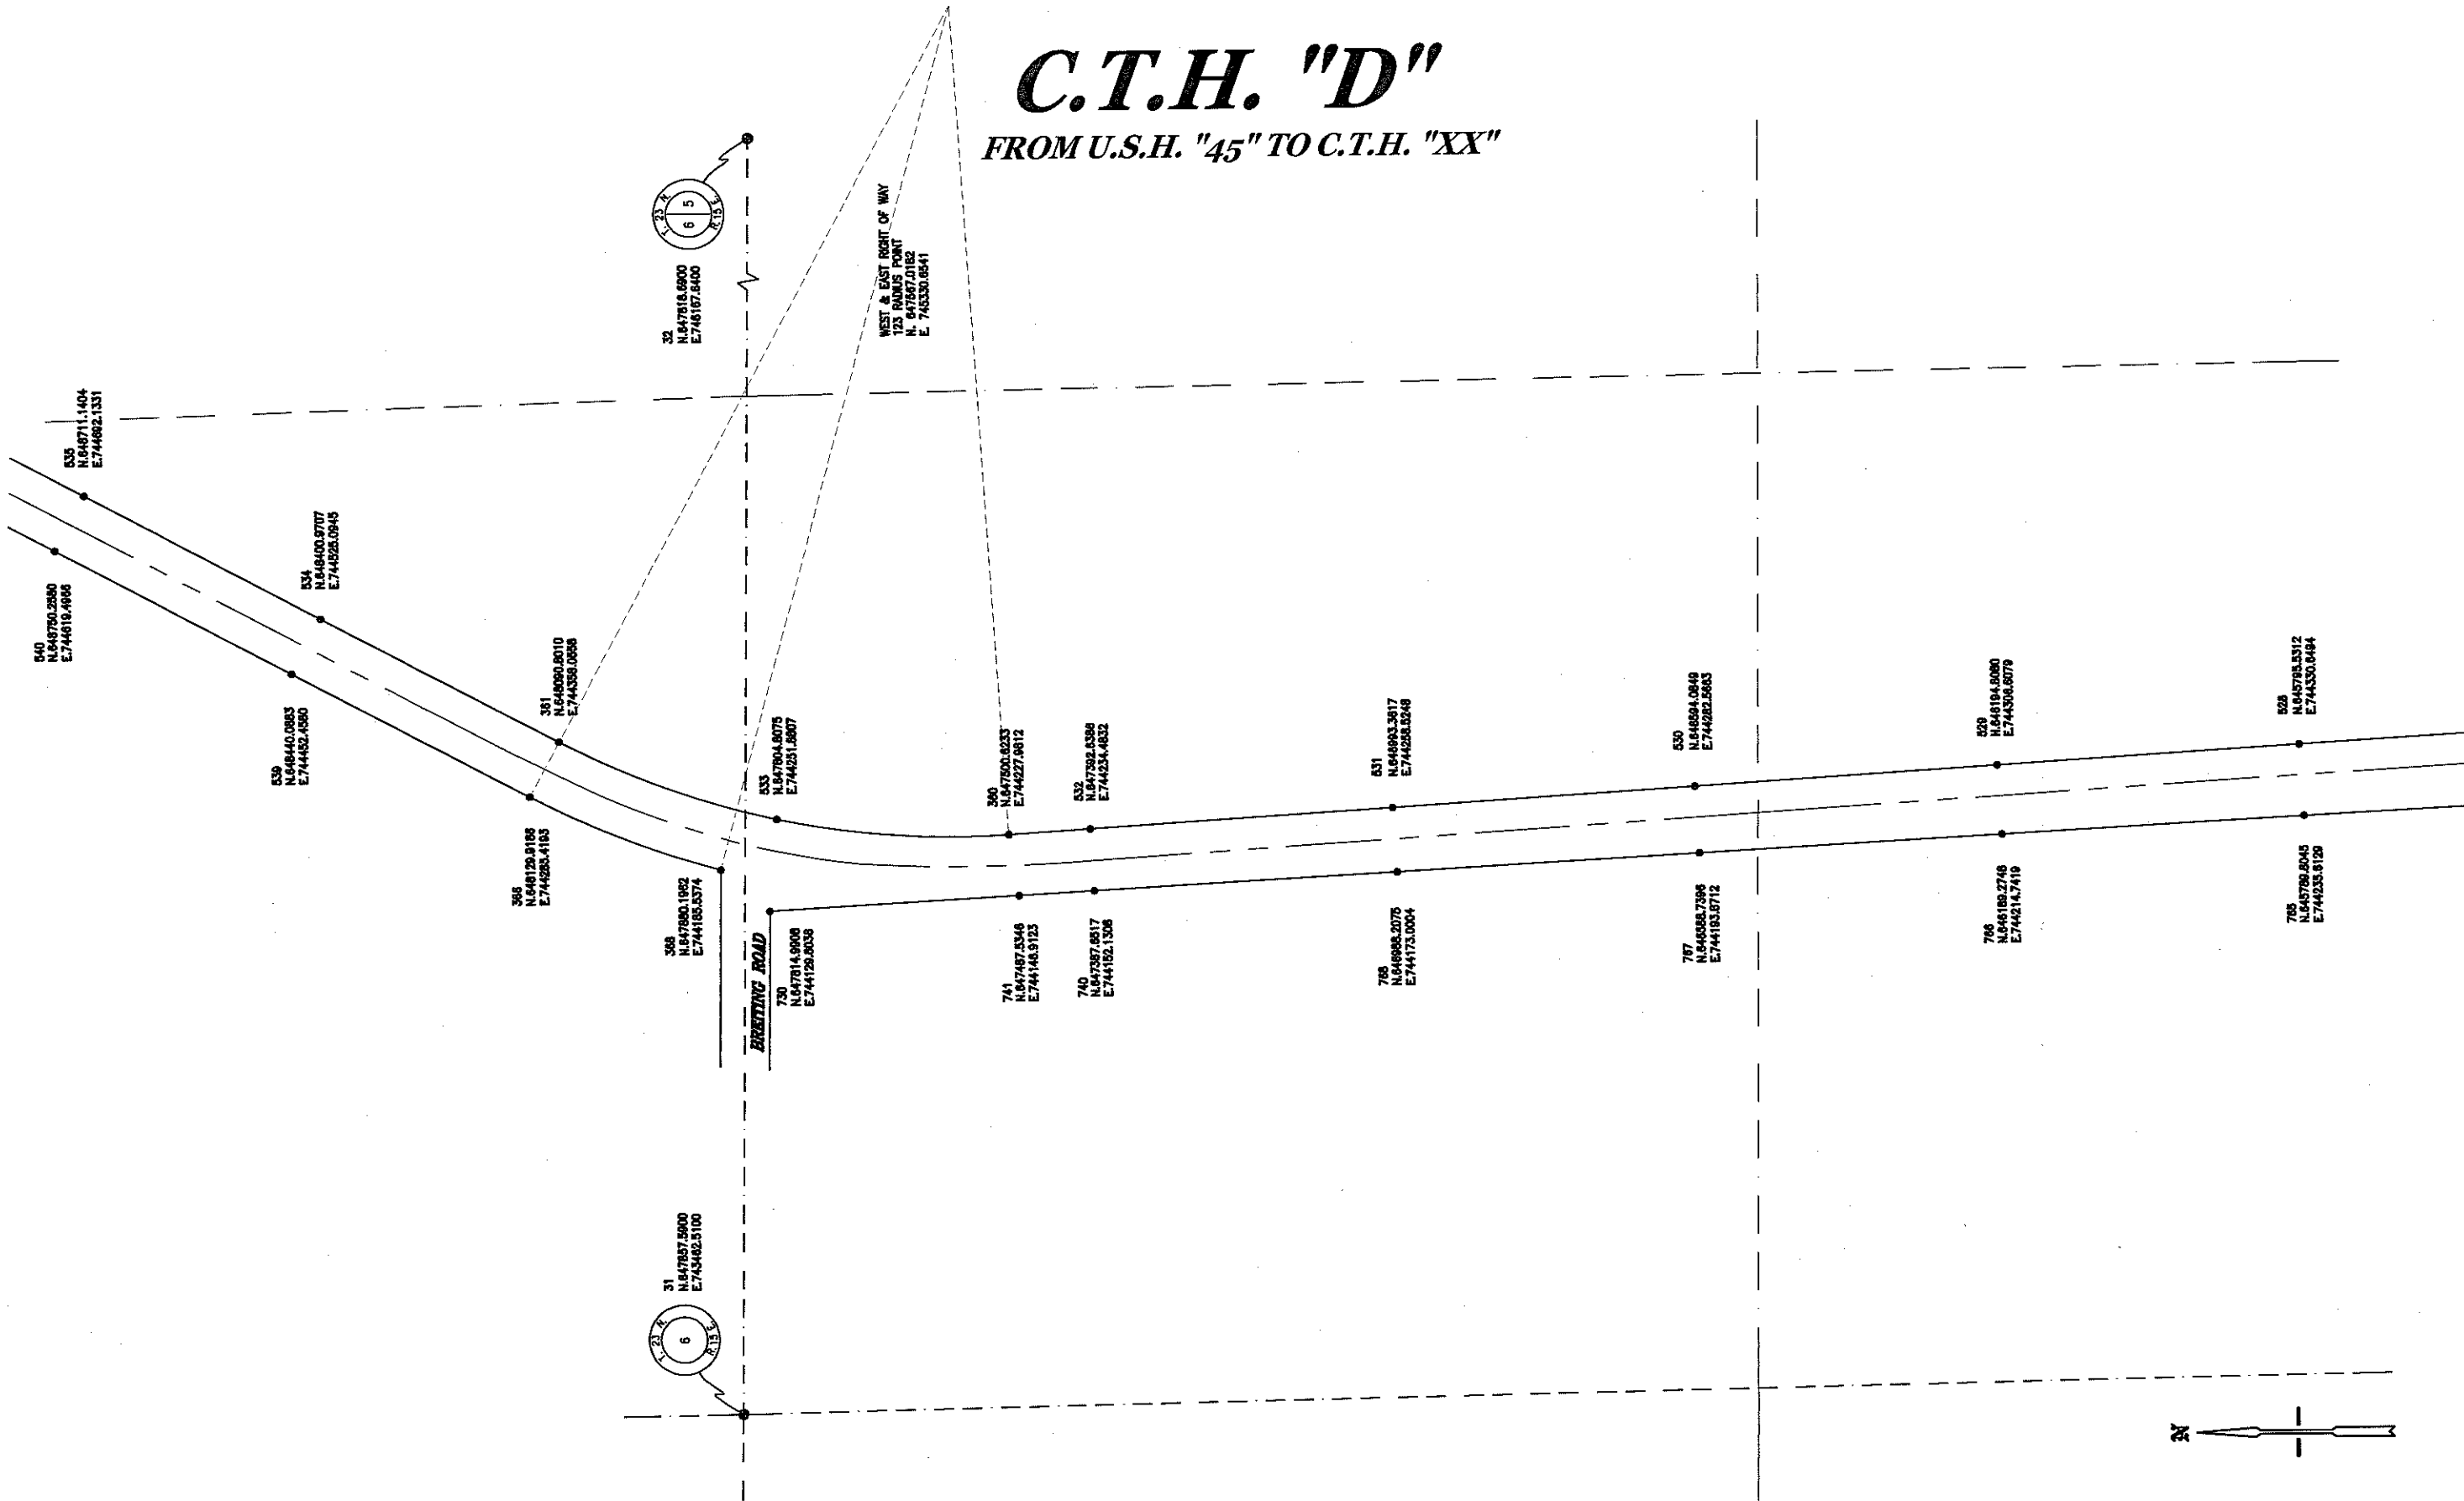

- LEGEND:
- 1/2" x 24" SOLID ROUND IRON REBAR SET, WEIGHING 1.502 LBS. PER L.F.
 - COUNTY MONUMENT
 - ◇ COMPUTED CORNER NO MONUMENT SET
 - ⊙ 1" L.D. ROUND IRON PIPE FOUND
 - CENTERLINE OF PAVEMENT
 - - - SECTION LINE

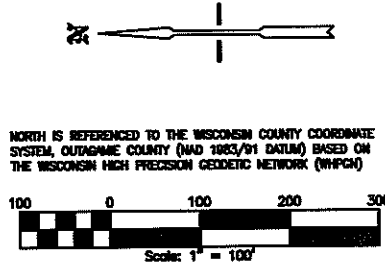


CARON LAND SURVEYING CO., INC.
 815 N. LYNDALE DRIVE
 APPLETON, WISCONSIN 54912-1287
 PHONE: (920) 731-4188 FAX 731-5673

**OUTAGAMIE COUNTY
 HIGHWAY DEPARTMENT**
 1313 HOLLAND ROAD
 APPLETON, WISCONSIN 54911-8947
 PROJECT: C.T.H. "D" FROM U.S.H. "45" TO C.T.H. "XX"


SHEET NO. 9 of 20
 SCALE 1" = 100'
 DATE 11-20-2006
 PROJECT NO. C0811.14

REV.	DATE	REVISIONS

C.T.H. "D"
FROM U.S.H. "45" TO C.T.H. "XX"

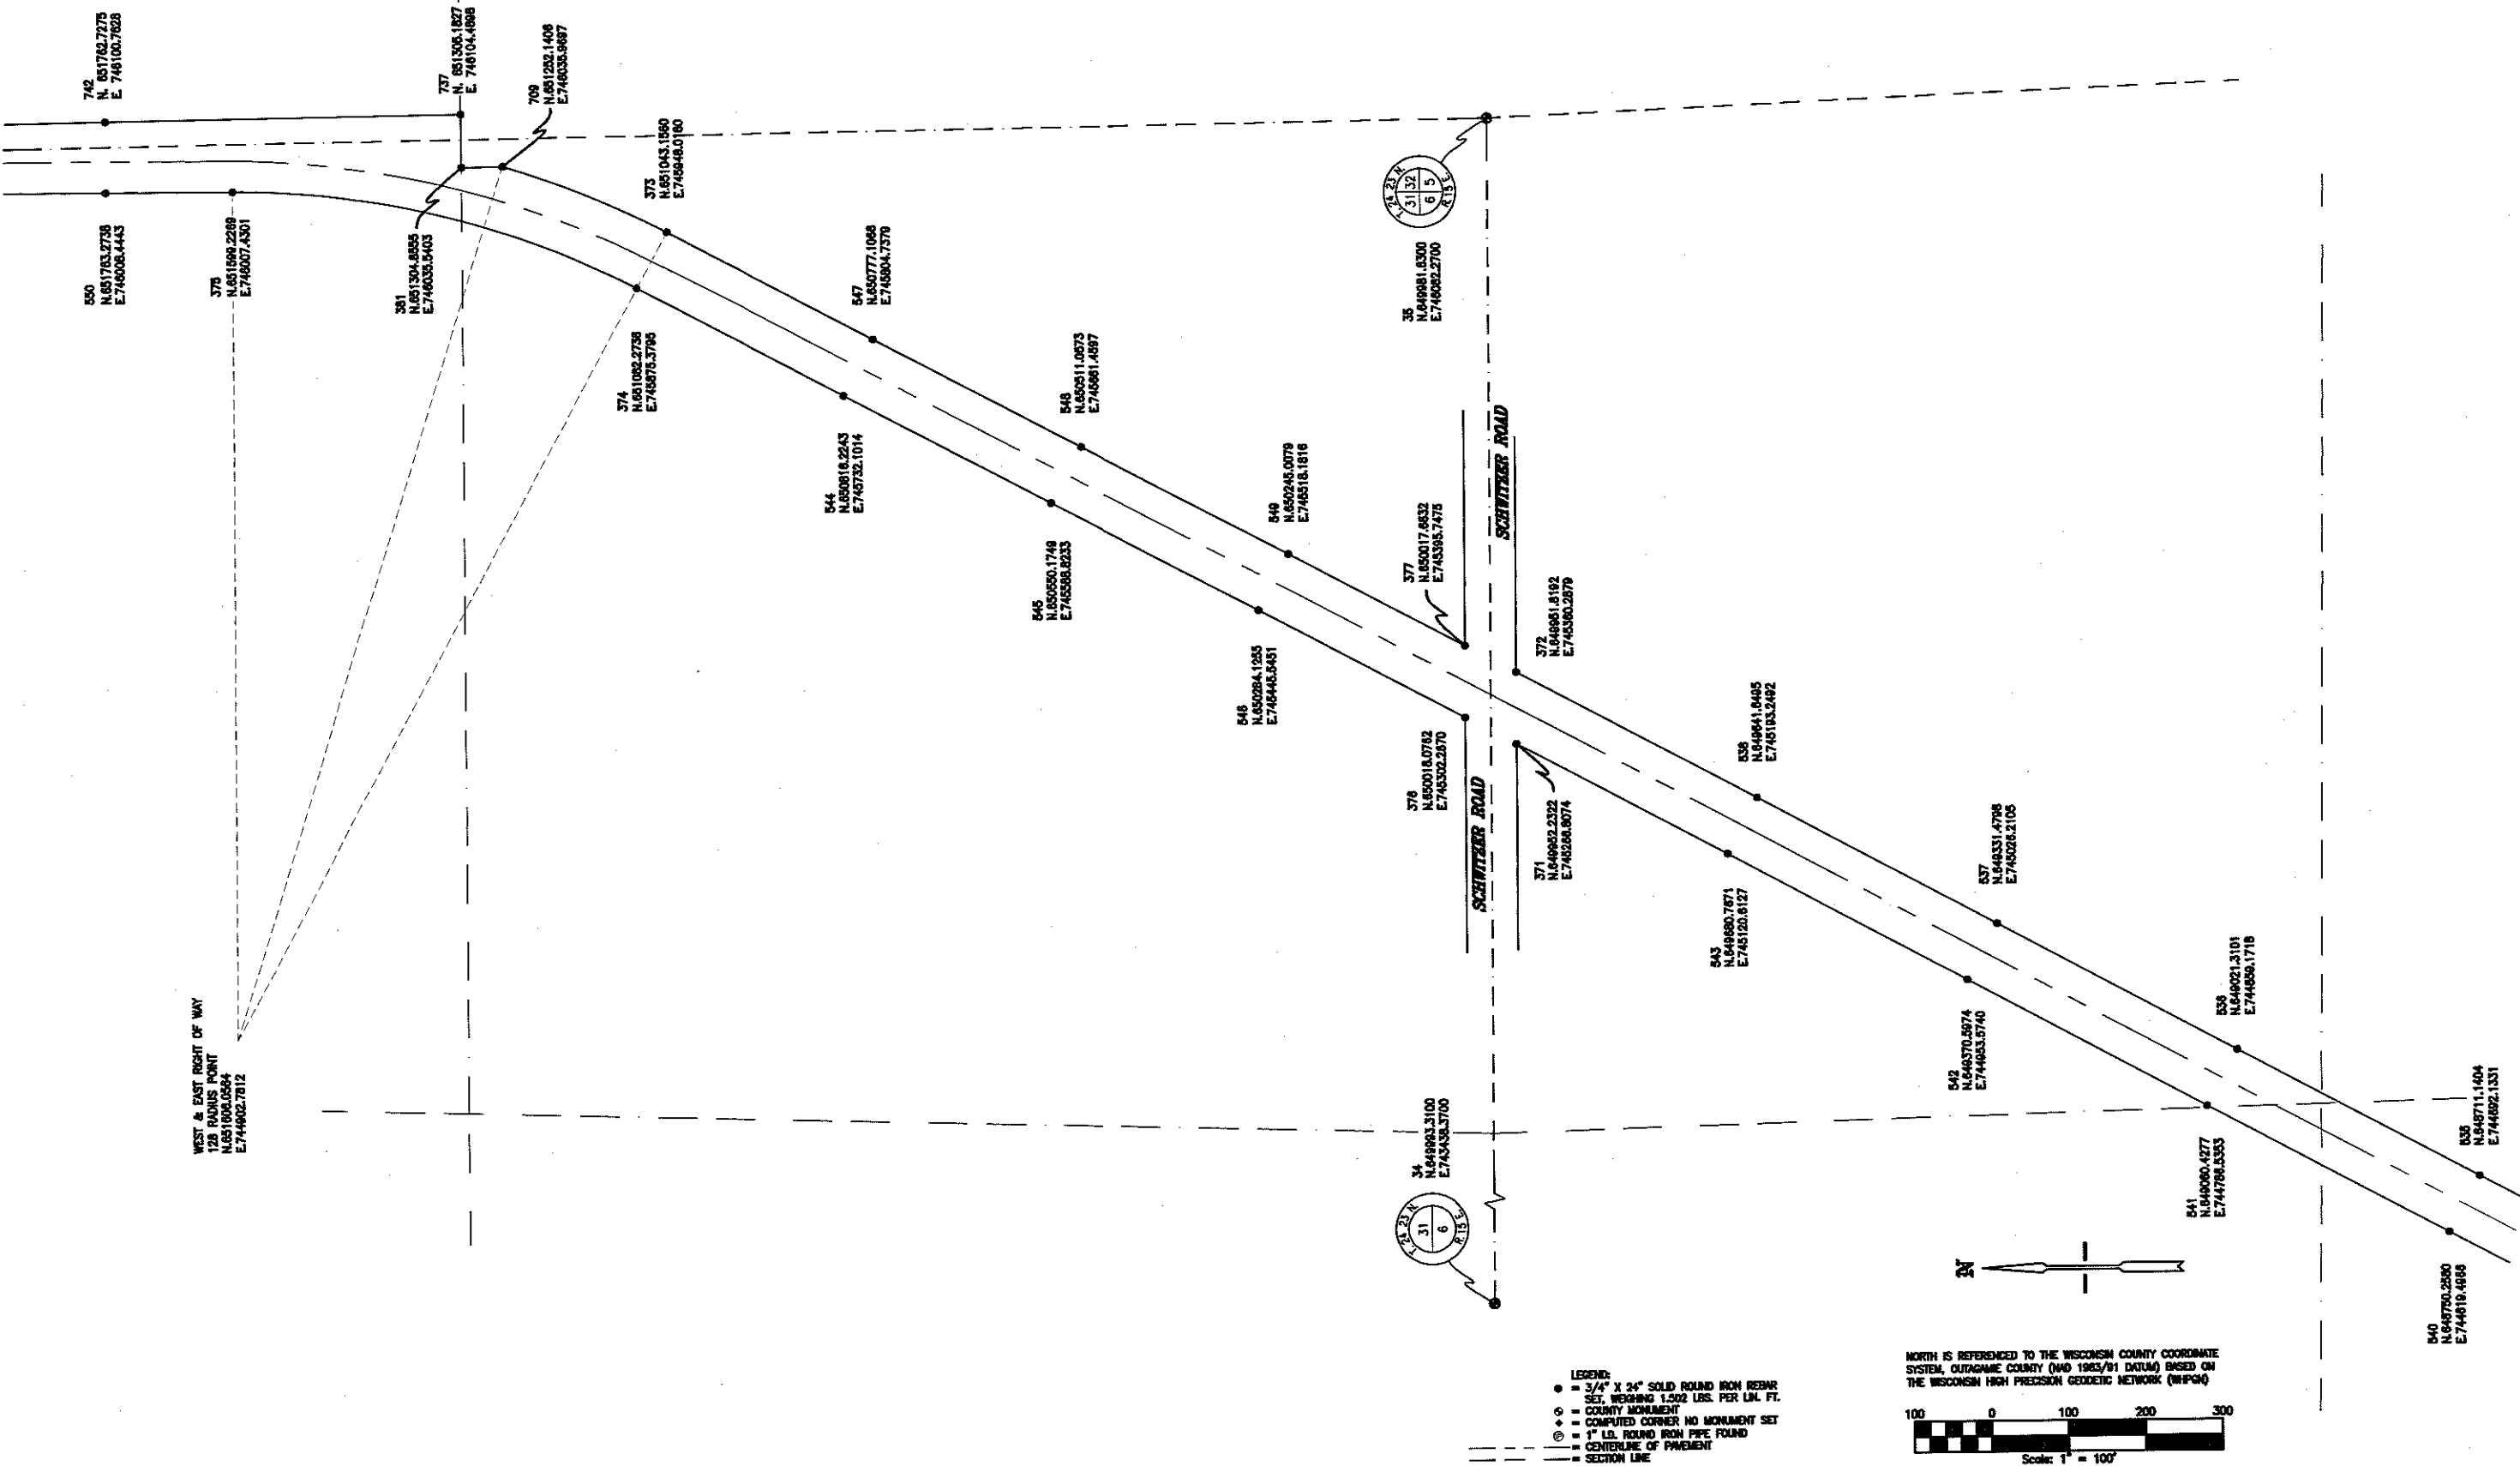

LEGEND:
• = 3/4" X 24" SOLID ROUND IRON REBAR
SET, WEIGHING 1.502 LBS. PER LIN. FT.
• = COUNTY MONUMENT
• = COMPUTED CORNER NO MONUMENT SET
• = 1" DIA. ROUND IRON PIPE FOUND
--- = CENTERLINE OF PAVEMENT
--- = SECTION LINE

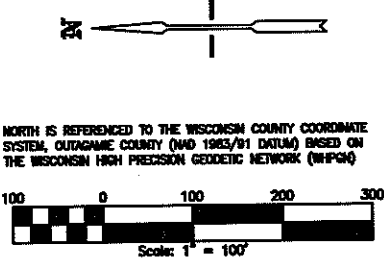

CARON LAND SURVEYING CO., INC.

615 N. LYNDALE DRIVE
APPLETON, WISCONSIN 54912-1297
PHONE: (920) 731-4188 FAX 731-5873


OUTAGAMIE COUNTY
HIGHWAY DEPARTMENT

1313 HOLLAND ROAD
APPLETON, WISCONSIN 54911-9847


PROJECT: C.T.H. "D" FROM U.S.H. "45" TO C.T.H. "XX"

SCALE	1" = 100'
DATE	11-20-2006
SHEET NO.	10
PROJECT NO.	C0811.14

C.T.H. "D"
FROM U.S.H. "45" TO C.T.H. "XX"

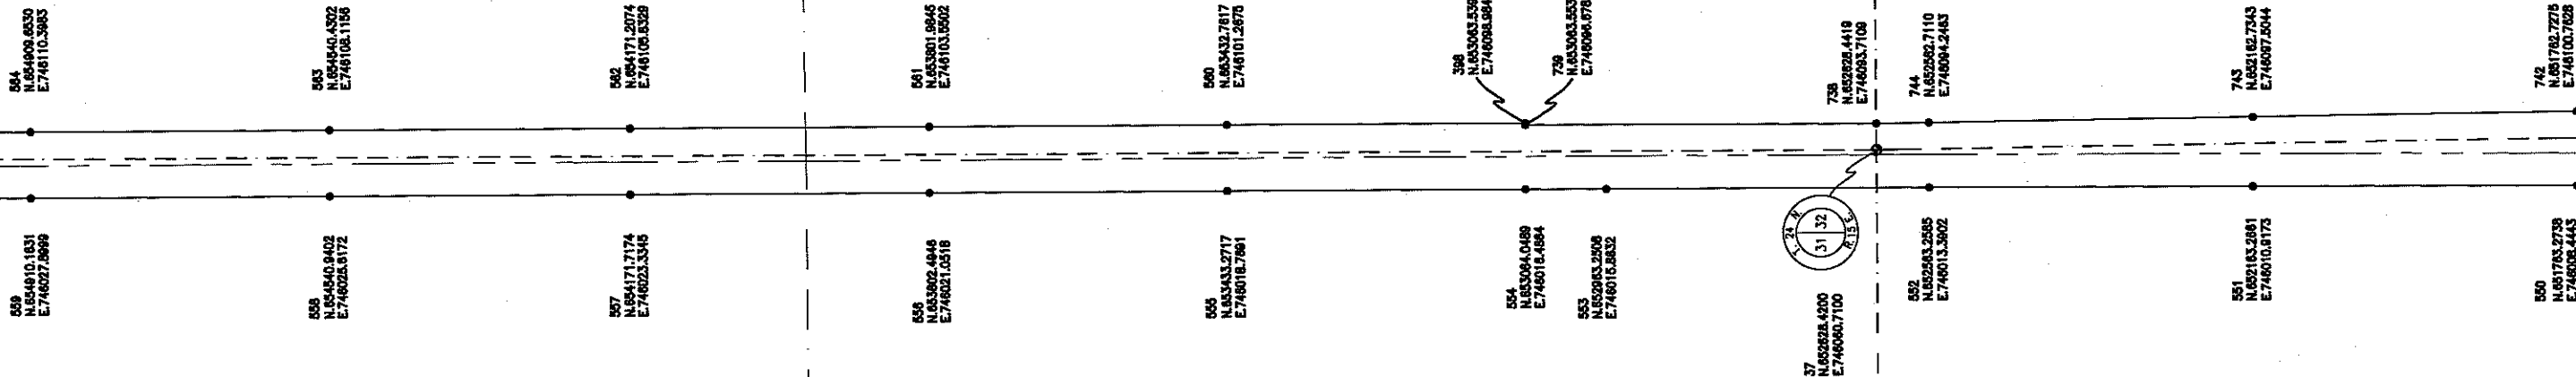

- LEGEND:
- = 3/4" x 24" SOLID ROUND IRON REBAR SET, WEIGHING 1.502 LBS. PER LIN. FT.
 - = COUNTY MONUMENT
 - = COMPUTED CORNER NO MONUMENT SET
 - = 1" I.D. ROUND IRON PIPE FOUND
 - = CENTERLINE OF PAVEMENT
 - = SECTION LINE

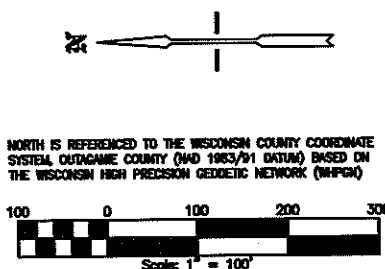

NORTH IS REFERENCED TO THE WISCONSIN COUNTY COORDINATE SYSTEM, OUTAGAMIE COUNTY (NAD 1983/91 DATUM) BASED ON THE WISCONSIN HIGH PRECISION GEODETIC NETWORK (WHPGN)

CARON LAND SURVEYING CO., INC.

815 N. LYNDALE DRIVE
APPLETON, WISCONSIN 54912-1297
PHONE: (920) 731-4168 FAX 731-5673

OUTAGAMIE COUNTY
HIGHWAY DEPARTMENT

1313 HOLLAND ROAD
APPLETON, WISCONSIN 54911-8947

PROJECT: C.T.H. "D" FROM U.S.H. "45" TO C.T.H. "XX"

SCALE
1" = 100'


DATE
11-20-2006

PROJECT NO.
C0811.14

SHEET NO.
11
of
20

REV.	DATE	REVISIONS

C.T.H. "D"
FROM U.S.H. "45" TO C.T.H. "XX"

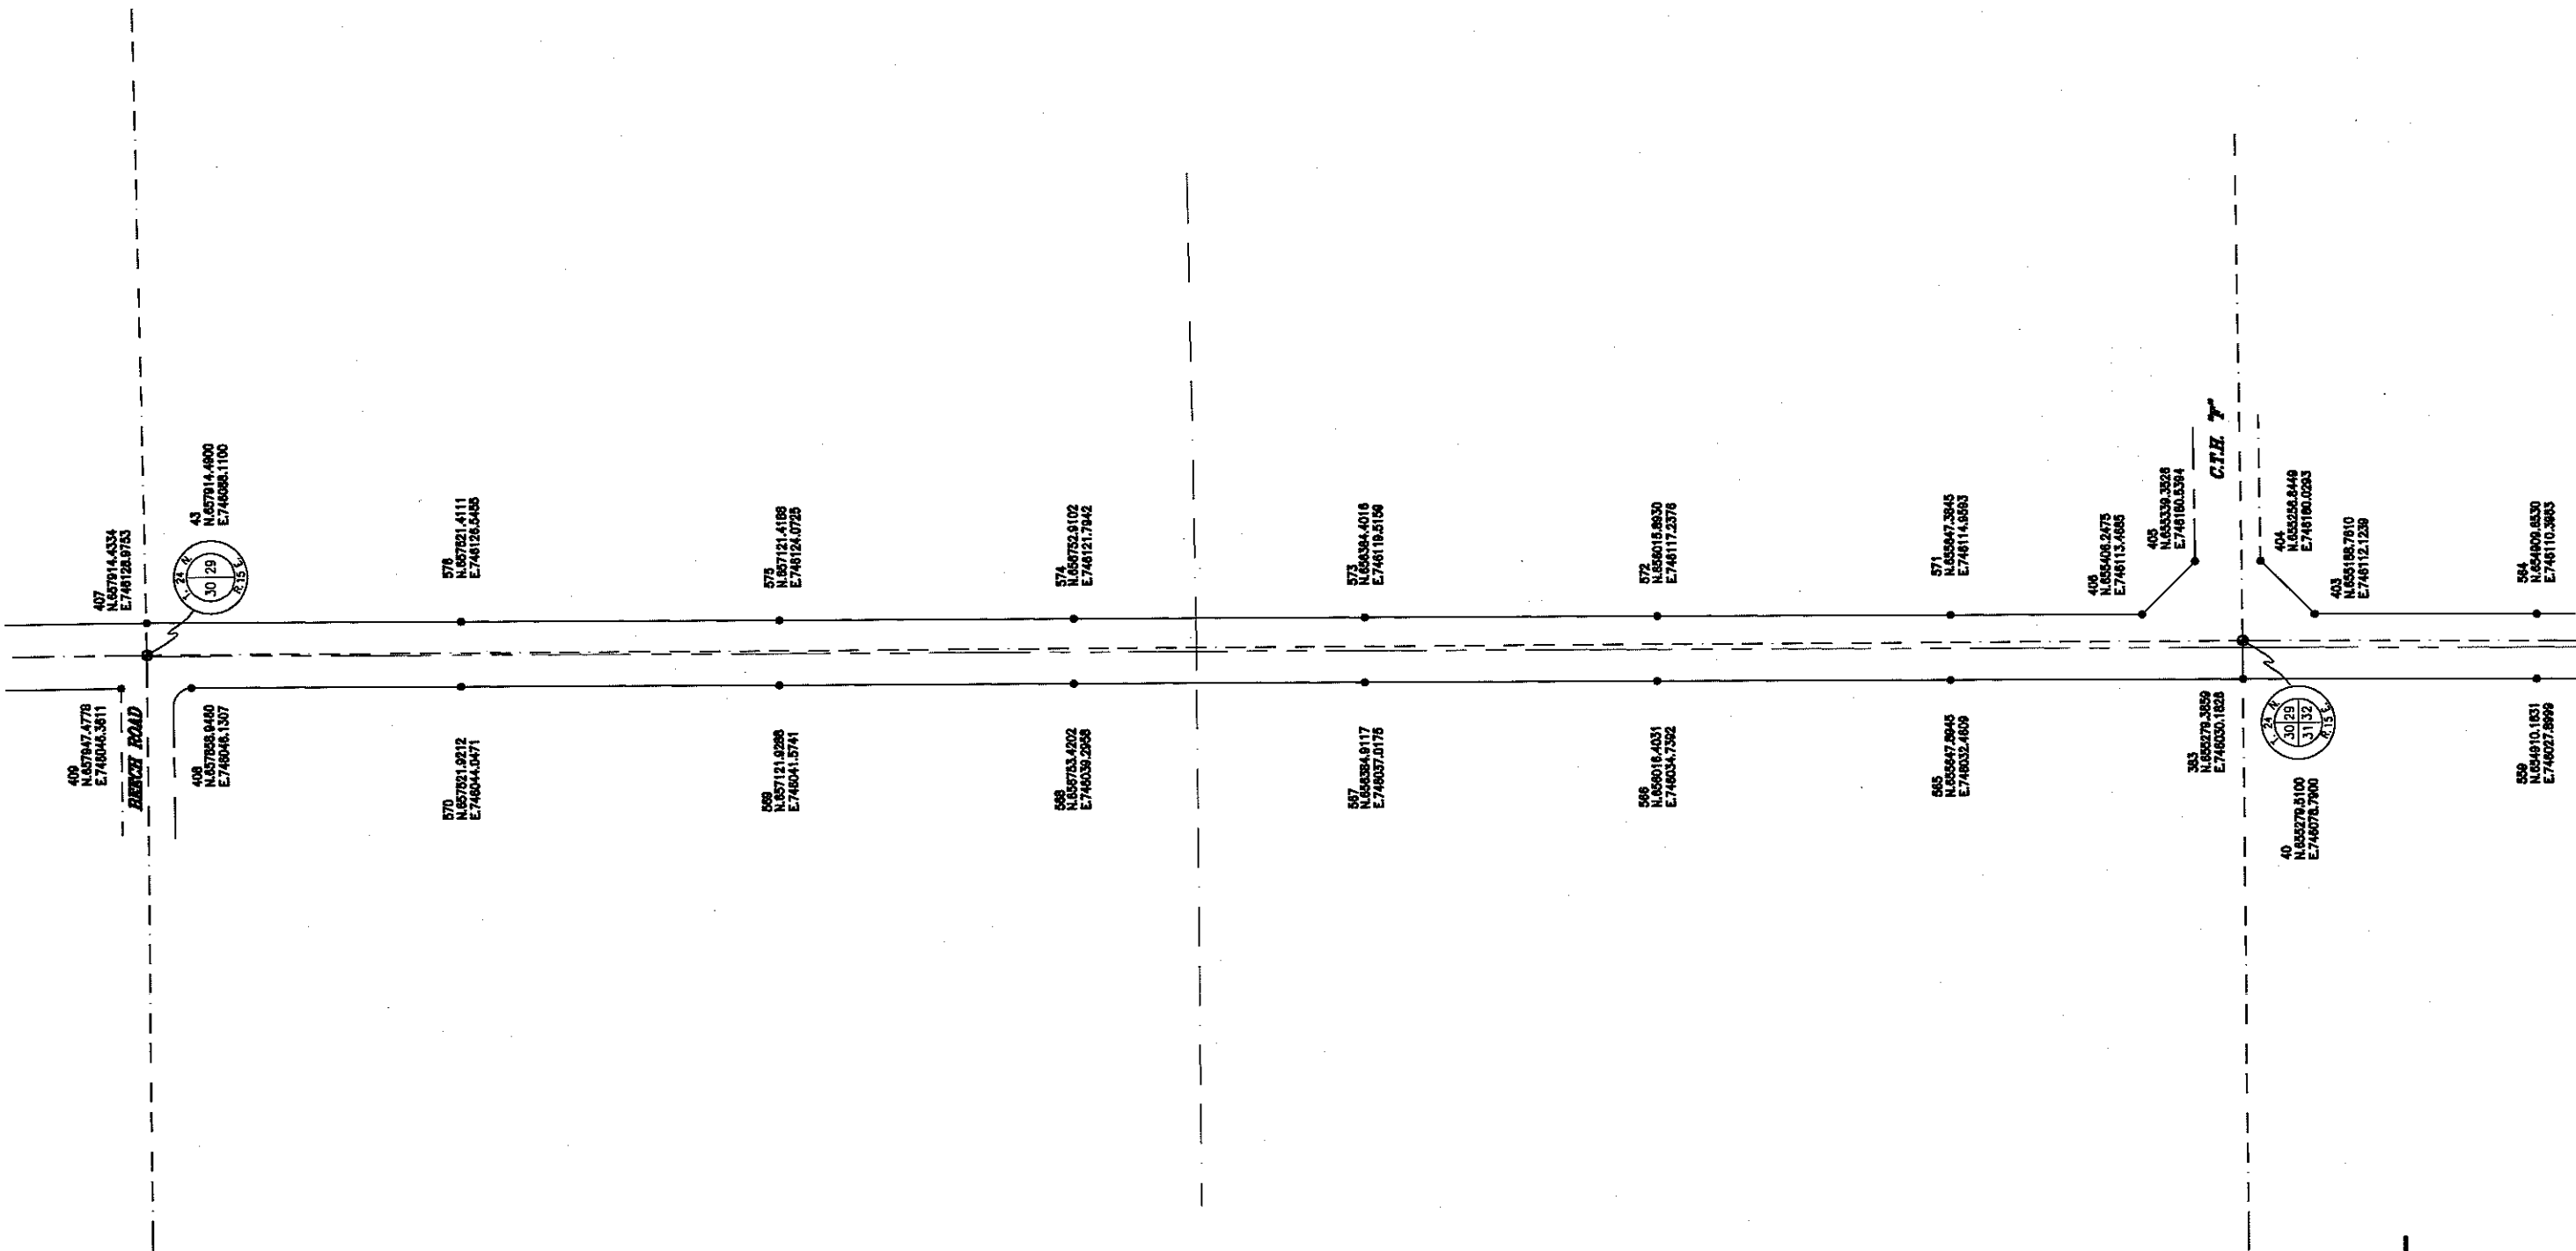

LEGEND:
● = 3/4" X 24" SOLID ROUND IRON REBAR
○ = SET, WEIGHING 1.502 LBS. PER LIN. FT.
+ = COUNTY MONUMENT
+ = COMPUTED CORNER NO MONUMENT SET
+ = 1" LD. ROUND IRON PIPE FOUND
○ = CENTERLINE OF PAVEMENT
--- = SECTION LINE

NORTH IS REFERENCED TO THE WISCONSIN COUNTY COORDINATE SYSTEM, OUTAGAMIE COUNTY (NAD 1983/81 DATUM) BASED ON THE WISCONSIN HIGH PRECISION GEODETIC NETWORK (WHPGN)
Scale: 1" = 100'


CARON LAND SURVEYING CO., INC.
815 N. LYNDALE DRIVE
APPLETON, WISCONSIN 54912-1297
PHONE: (920) 731-4188 FAX 731-5873

OUTAGAMIE COUNTY
HIGHWAY DEPARTMENT
1313 HOLLAND ROAD
APPLETON, WISCONSIN 54911-8947
PROJECT: C.T.H. "D" FROM U.S.H. "45" TO C.T.H. "XX"


SHEET NO.
12 of 20
SCALE
1" = 100'
DATE
11-20-2006
PROJECT NO.
C0811.14

REV.	DATE	REVISIONS

C.T.H. "D"
FROM U.S.H. "45" TO C.T.H. "XX"

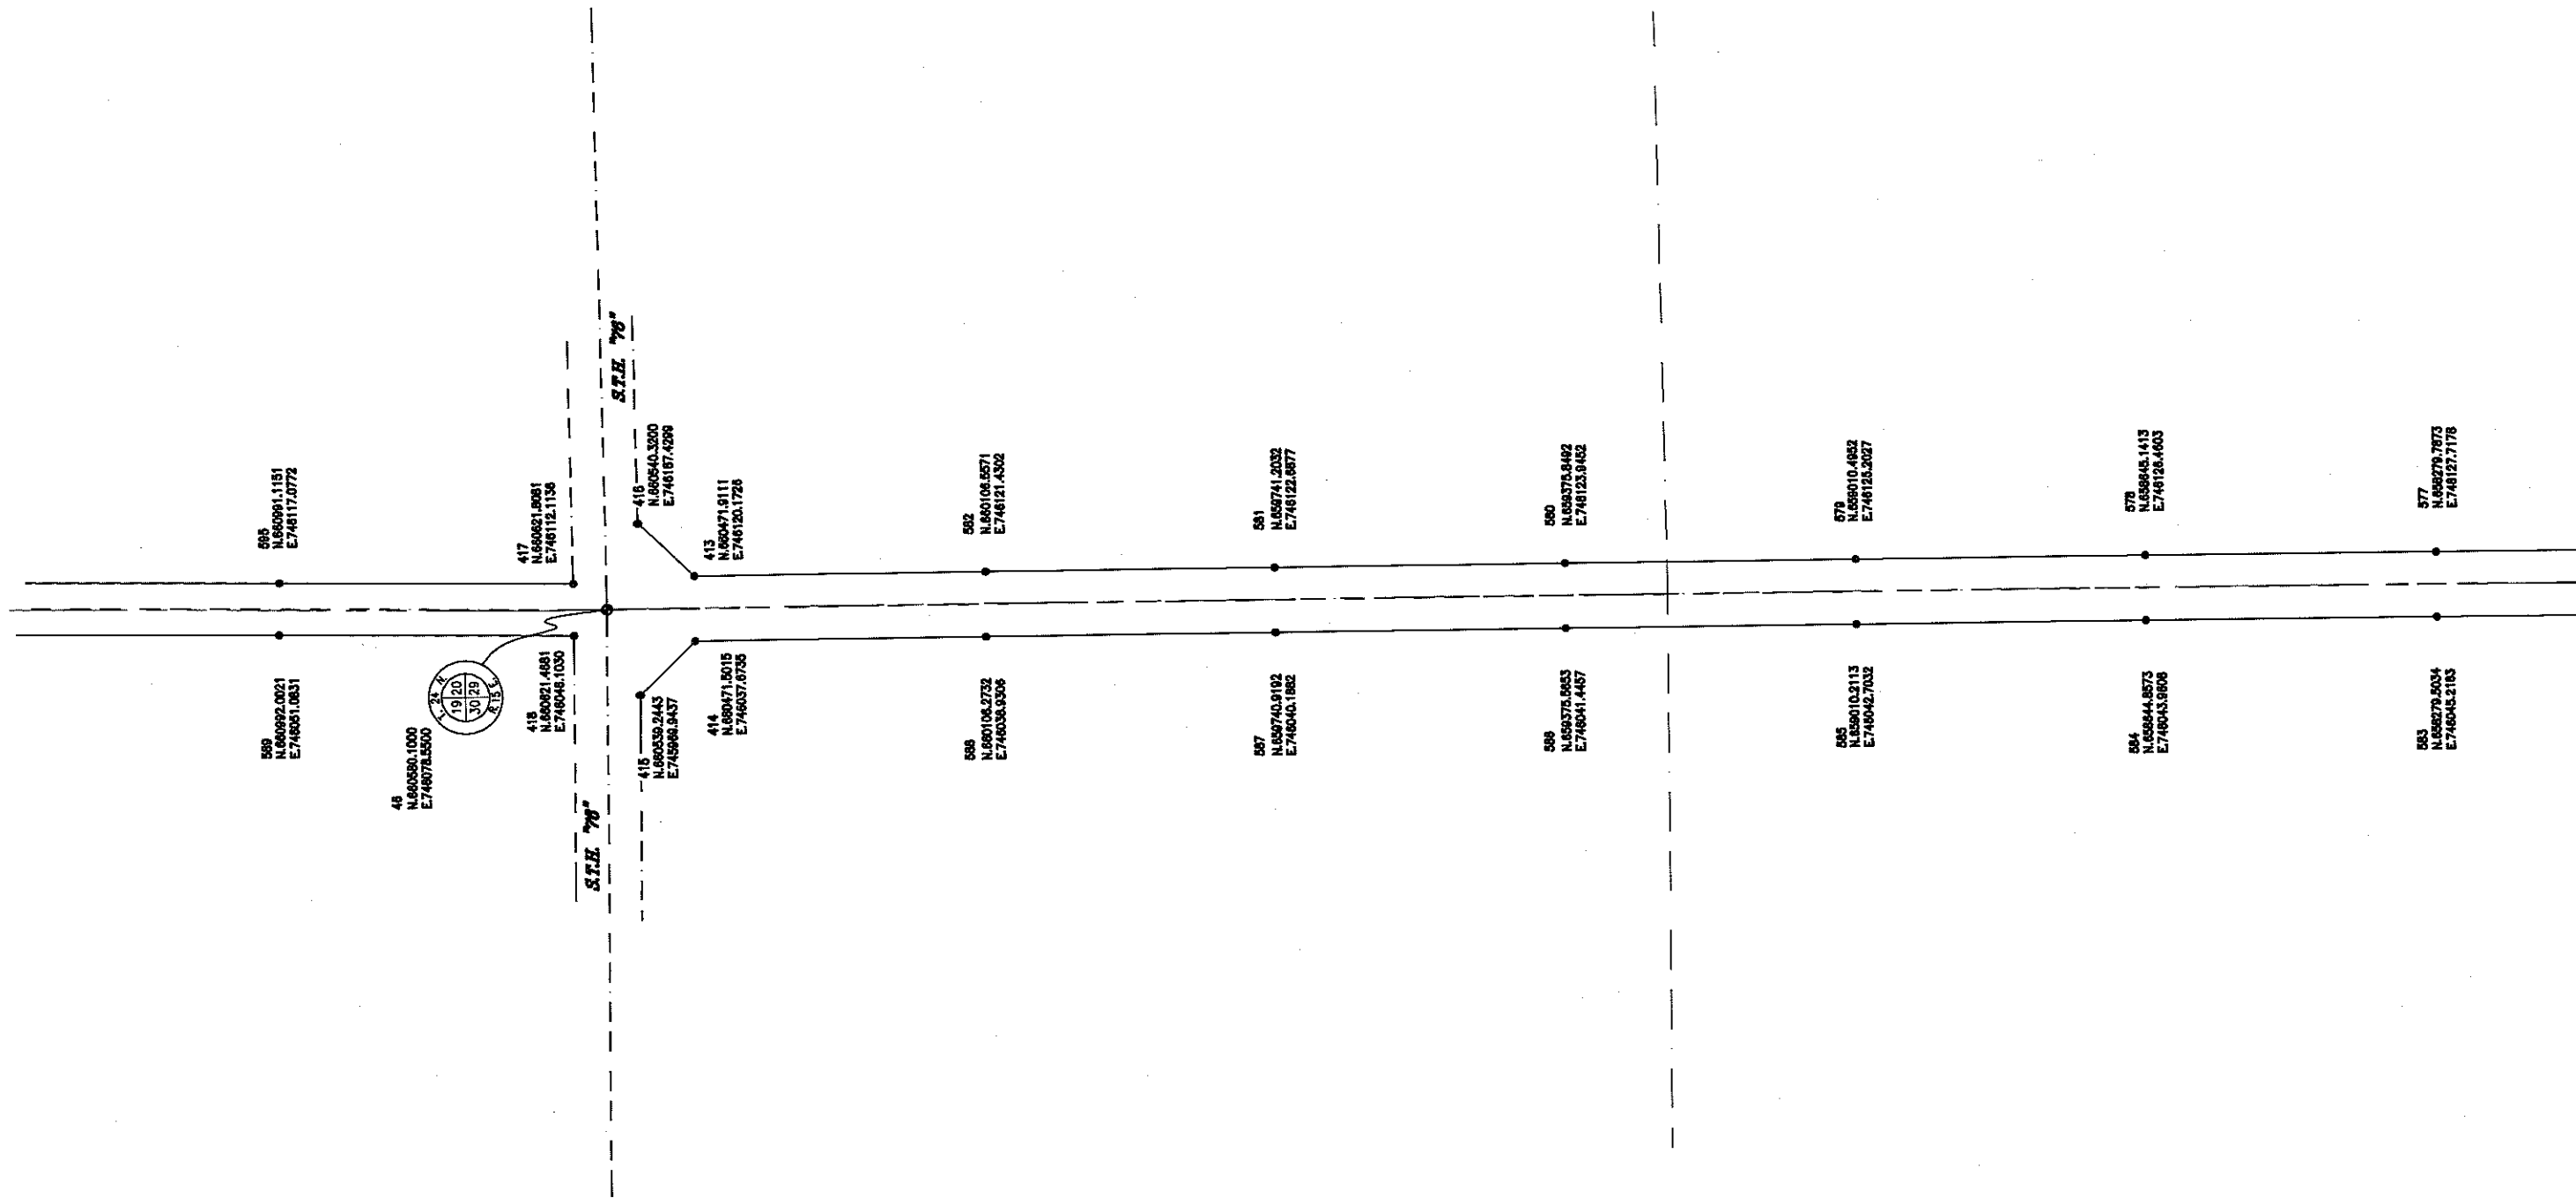


- LEGEND:
- = 3/4" x 24" SOLID ROUND IRON REBAR SET, WEIGHING 1.502 LBS. PER LIN. FT.
 - ◊ = COUNTY MONUMENT
 - ◈ = COMPUTED CORNER NO MONUMENT SET
 - ⊙ = 1" I.D. ROUND IRON PIPE FOUND
 - - - = CENTERLINE OF PAVEMENT
 - - - = SECTION LINE

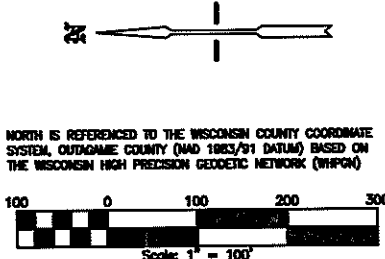


OUTAGAMIE COUNTY HIGHWAY DEPARTMENT		PROJECT: C.T.H. "D" FROM U.S.H. "45" TO C.T.H. "XX"	
1313 HOLLAND ROAD APPLETON, WISCONSIN 54911-8947		615 N. LYNDALE DRIVE APPLETON, WISCONSIN 54912-1297 PHONE: (920)731-4168 FAX 731-5673	
SCALE 1" = 100'	DATE 11-20-2006	PROJECT NO. C0811.14	SHEET NO. 13 of 20
DESIGNED		DRAWN CEP	
CHECKED		RTR	
REVISIONS		DATE	

CARON LAND SURVEYING CO., INC.

C.T.H. "D"
FROM U.S.H. "45" TO C.T.H. "XX"


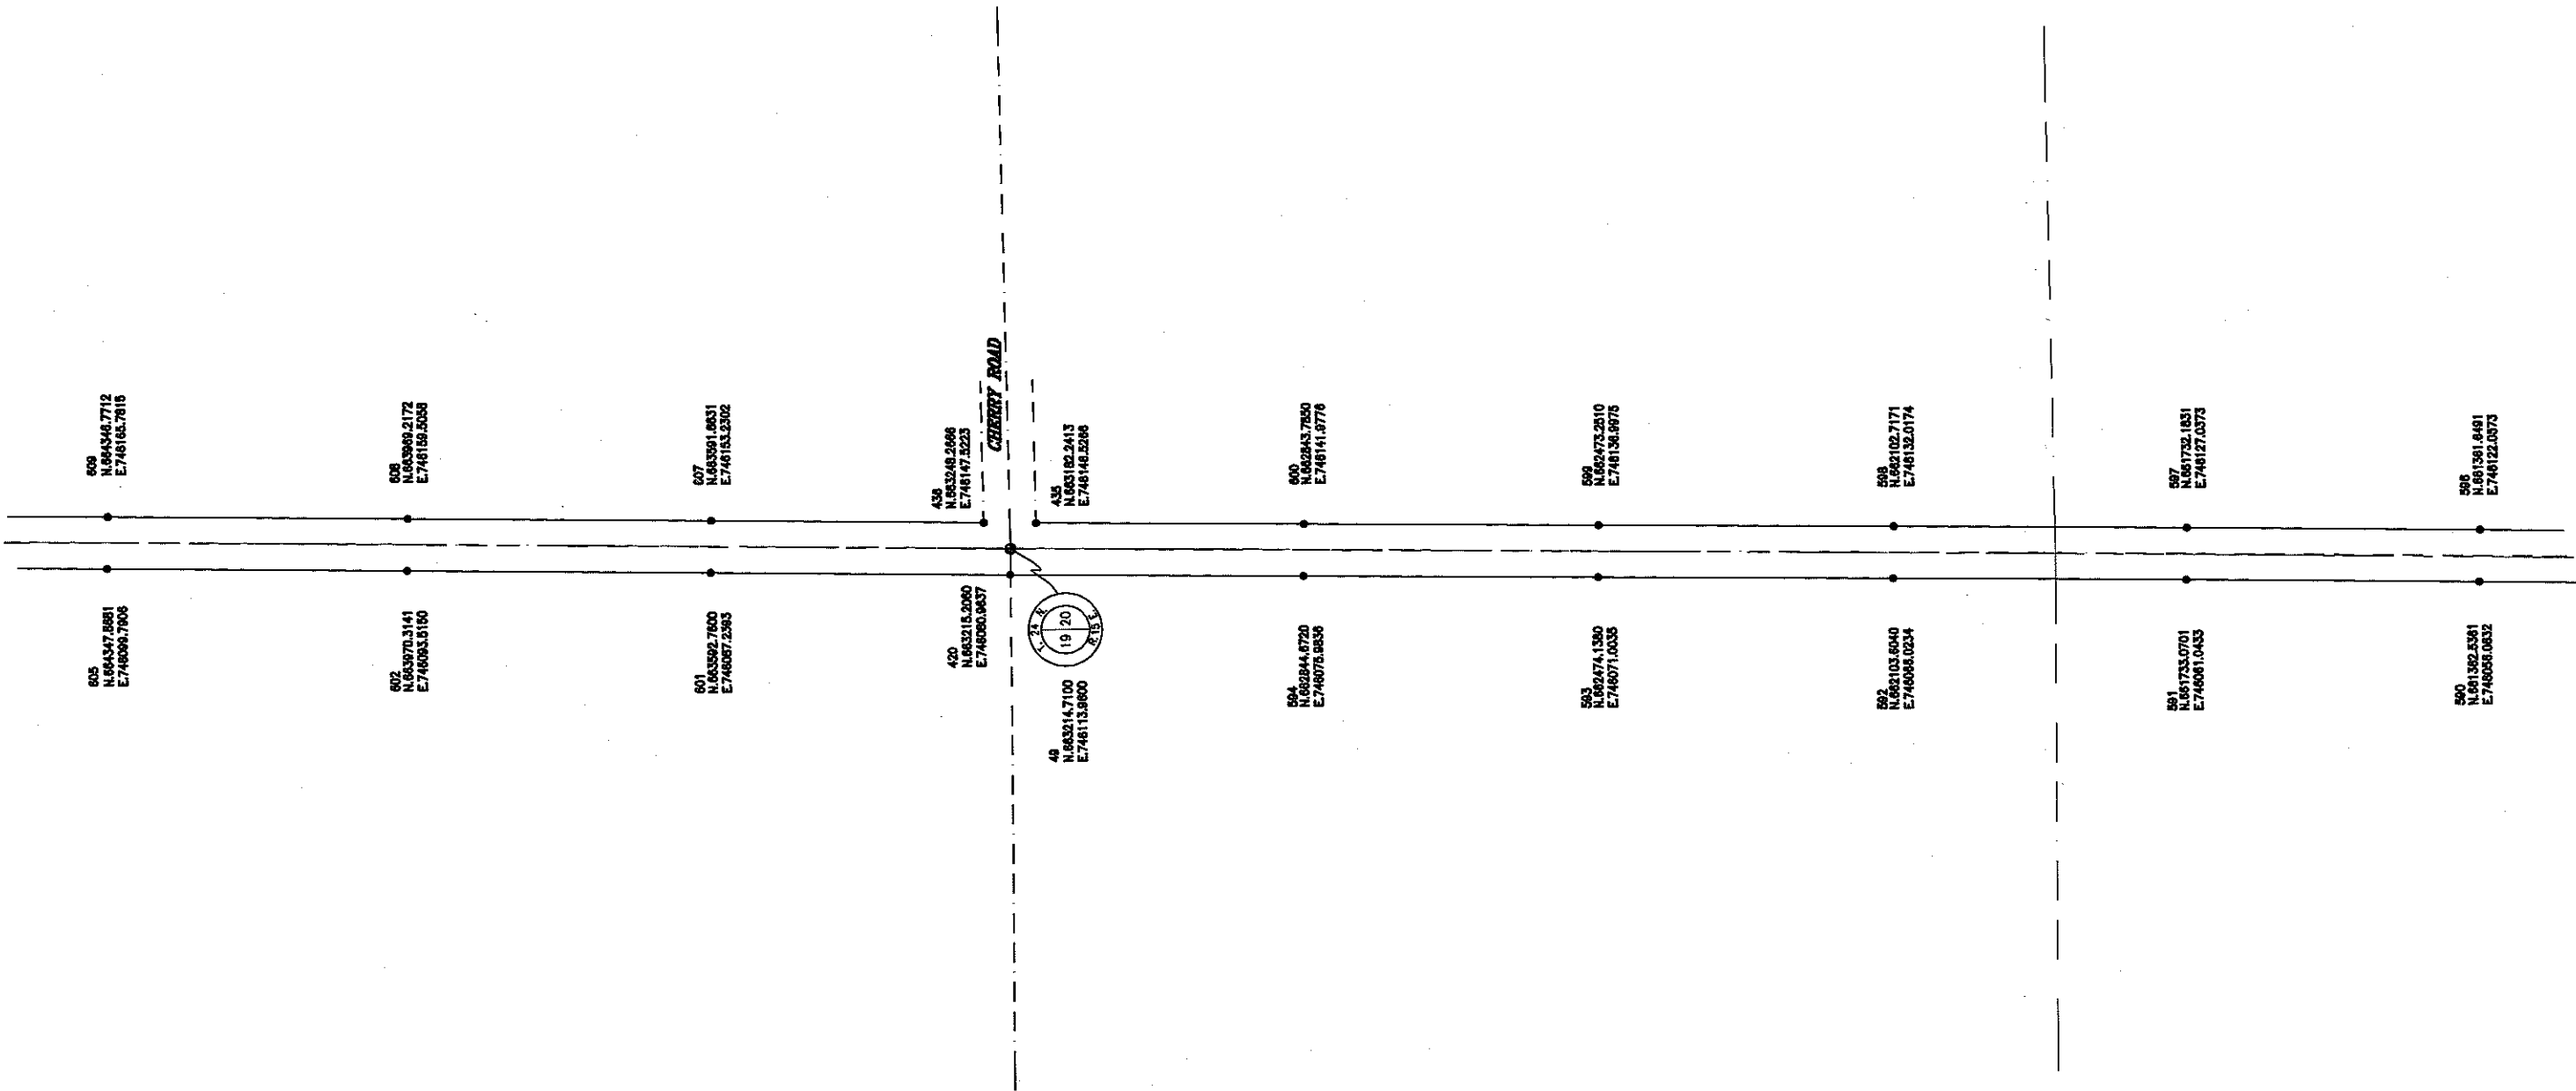


LEGEND:
● = 3/4" X 24" SOLID ROUND IRON REBAR
○ = COUNTY MONUMENT
○ = COMPUTED CORNER NO MONUMENT SET
○ = 1" LD. ROUND IRON PIPE FOUND
— = CENTERLINE OF PAVEMENT
- - - = SECTION LINE

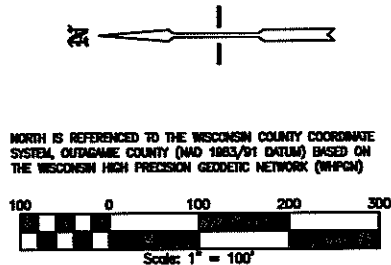


SHEET NO. 14 of 20	SCALE 1" = 100'	DATE 11-20-2006	PROJECT NO. C0811.14
	OUTAGAMIE COUNTY HIGHWAY DEPARTMENT 1313 HOLLAND ROAD APPLETON, WISCONSIN 54911-8847 PROJECT: C.T.H. "D" FROM U.S.H. "45" TO C.T.H. "XX"		
DESIGNED	DRAWN CEP		
CHECKED	RFR		
CARON LAND SURVEYING CO., INC. 615 N. LYNDALE DRIVE APPLETON, WISCONSIN 54912-1297 PHONE: (920)731-4188 FAX 731-5873			
REVISED			

C.T.H. "D"
FROM U.S.H. "45" TO C.T.H. "XX"

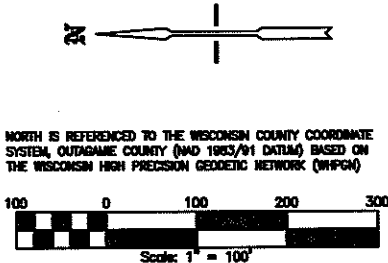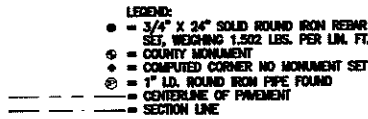


15 of 20		SHEET NO.		SCALE 1" = 100'		OUTAGAMIE COUNTY HIGHWAY DEPARTMENT 1313 HOLLAND ROAD APPLETON, WISCONSIN 54911-8947 PROJECT: C.T.H. "D" FROM U.S.H. "45" TO C.T.H. "XX"	
		DATE 11-20-2008		PROJECT NO. C0811.14			
						INCLUDED EXCLUDED TRANS CEPT CHECKED RFR	
CARON LAND SURVEYING CO., INC. 615 N. LYNDALE DRIVE APPLETON, WISCONSIN 54912-1287 PHONE: (920)731-4168 FAX 731-5673							
		DATE		DATE		DATE	

C.T.H. "D"
FROM U.S.H. "45" TO C.T.H. "XX"

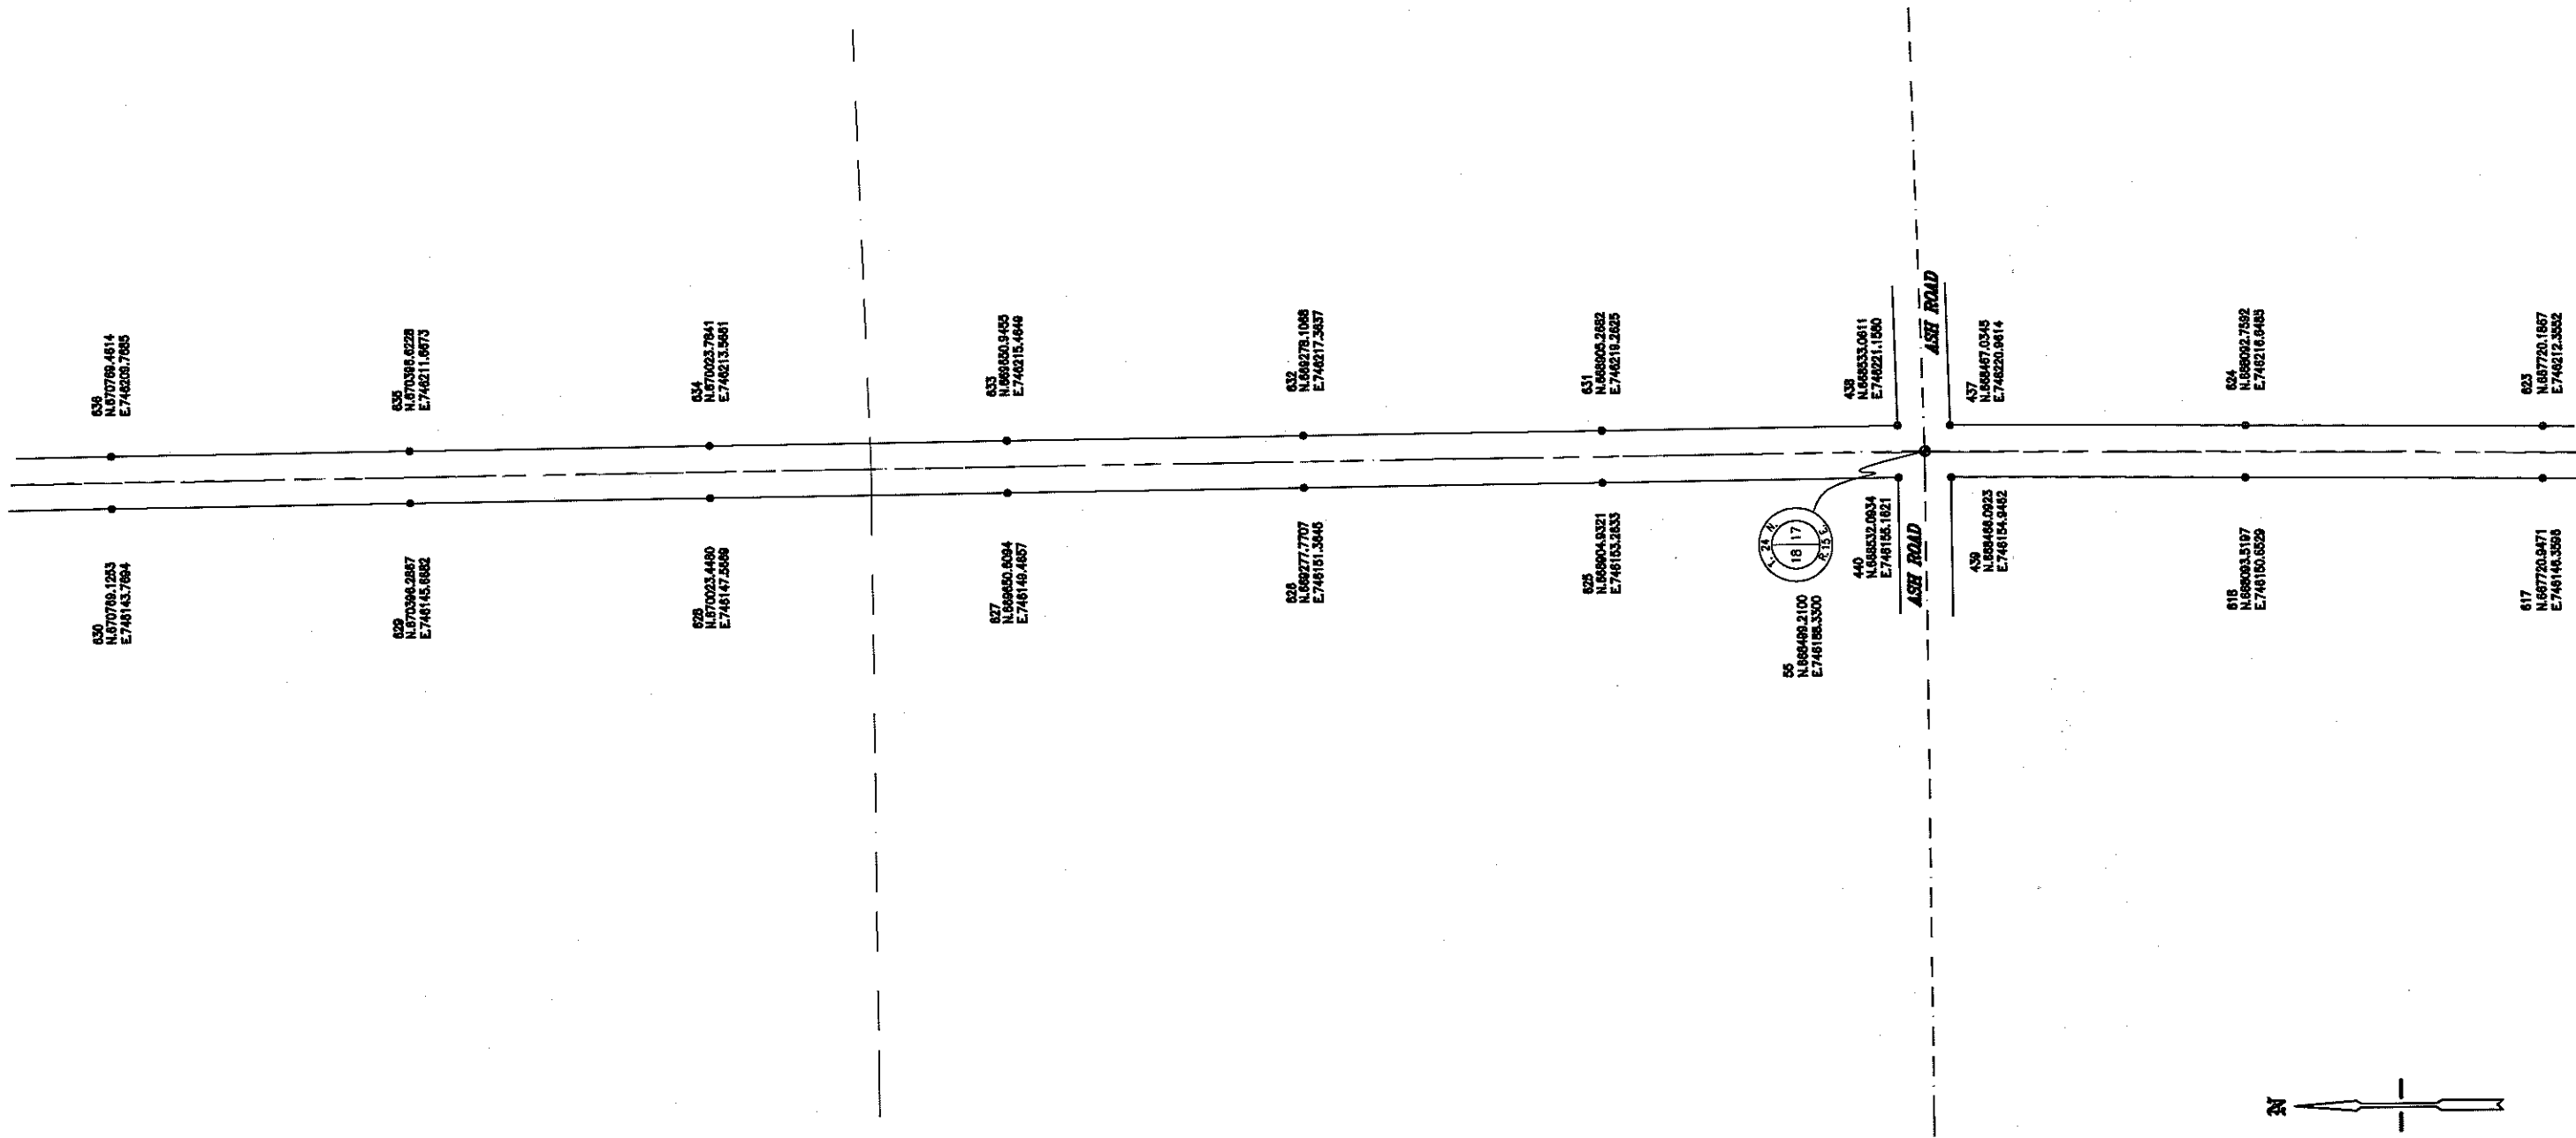

- LEGEND:
- = 3/4" X 24" SOLID ROUND IRON REBAR SET, WEIGHING 1.502 LBS. PER LIN. FT.
 - ⊙ = COUNTY MONUMENT
 - ⊕ = COMPUTED CORNER NO MONUMENT SET
 - ⊗ = 1" I.D. ROUND IRON PIPE FOUND
 - = CENTERLINE OF PAVEMENT
 - - - = SECTION LINE

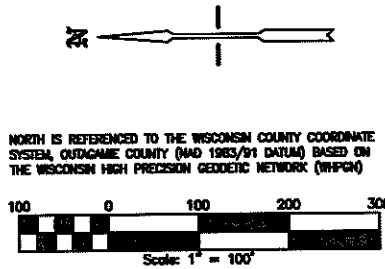


CARON LAND SURVEYING CO., INC.
615 N. LYNDALE DRIVE
APPLETON, WISCONSIN 54912-1297
PHONE: (920) 731-4168 FAX 731-5673

OUTAGAMIE COUNTY
HIGHWAY DEPARTMENT
1313 HOLLAND ROAD
APPLETON, WISCONSIN 54911-8947
PROJECT: C.T.H. "D" FROM U.S.H. "45" TO C.T.H. "XX"


SCALE
1" = 100'
DATE
11-20-2006
PROJECT NO.
C0611.14
SHEET NO.
16 of 20

REVISED	DATE	BY

C.T.H. "D"
FROM U.S.H. "45" TO C.T.H. "XX"

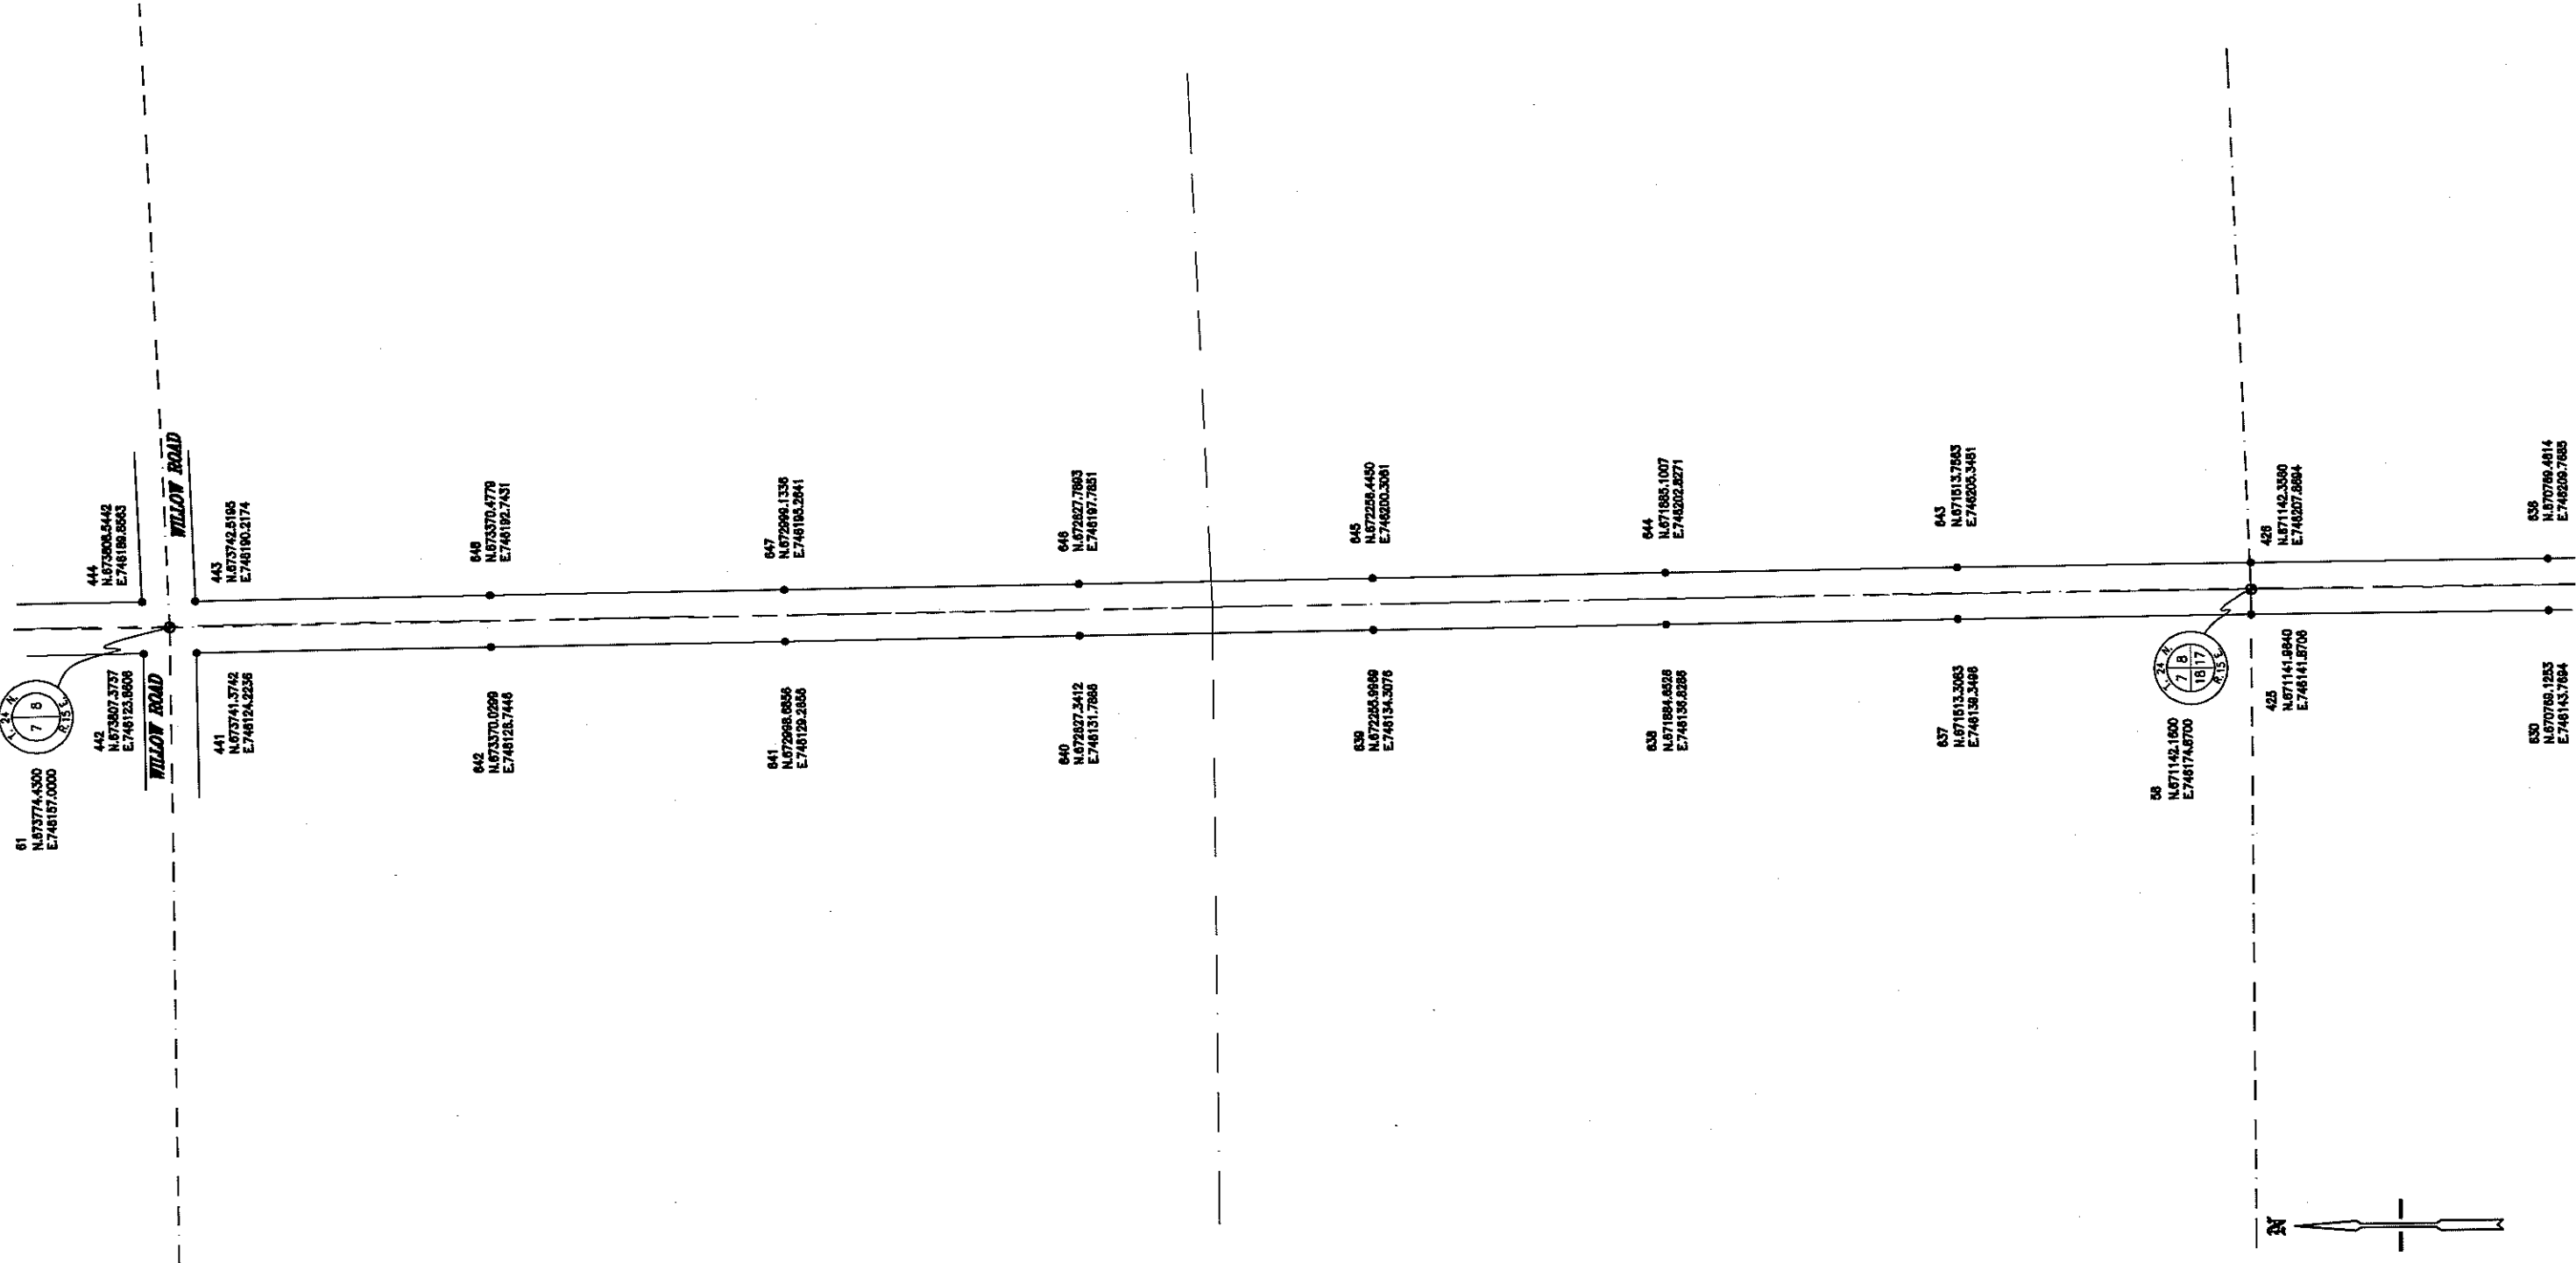

- LEGEND:
- 3/4" X 24" SOLID ROUND IRON REBAR SET, WEIGHING 1.502 LBS. PER LIN. FT.
 - ◊ COUNTY MONUMENT
 - ◊ COMPUTED CORNER NO MONUMENT SET
 - ⊙ 1" I.D. ROUND IRON PIPE FOUND
 - CENTERLINE OF PAVEMENT
 - - - SECTION LINE

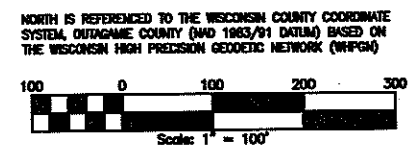

CARON LAND SURVEYING CO., INC.

615 N. LYNDALE DRIVE
APPLETON, WISCONSIN 54912-1287
PHONE: (920)731-4168 FAX 731-5673


OUTAGAMIE COUNTY
HIGHWAY DEPARTMENT

1313 HOLLAND ROAD
APPLETON, WISCONSIN 54911-8947
PROJECT: C.T.H. "D" FROM U.S.H. "45" TO C.T.H. "XX"


SCALE 1" = 100'	SHEET NO. 17 of 20
DATE 11-20-2006	PROJECT NO. C0611.14

REV.	DATE	REVISIONS

C.T.H. "D"
FROM U.S.H. "45" TO C.T.H. "XX"

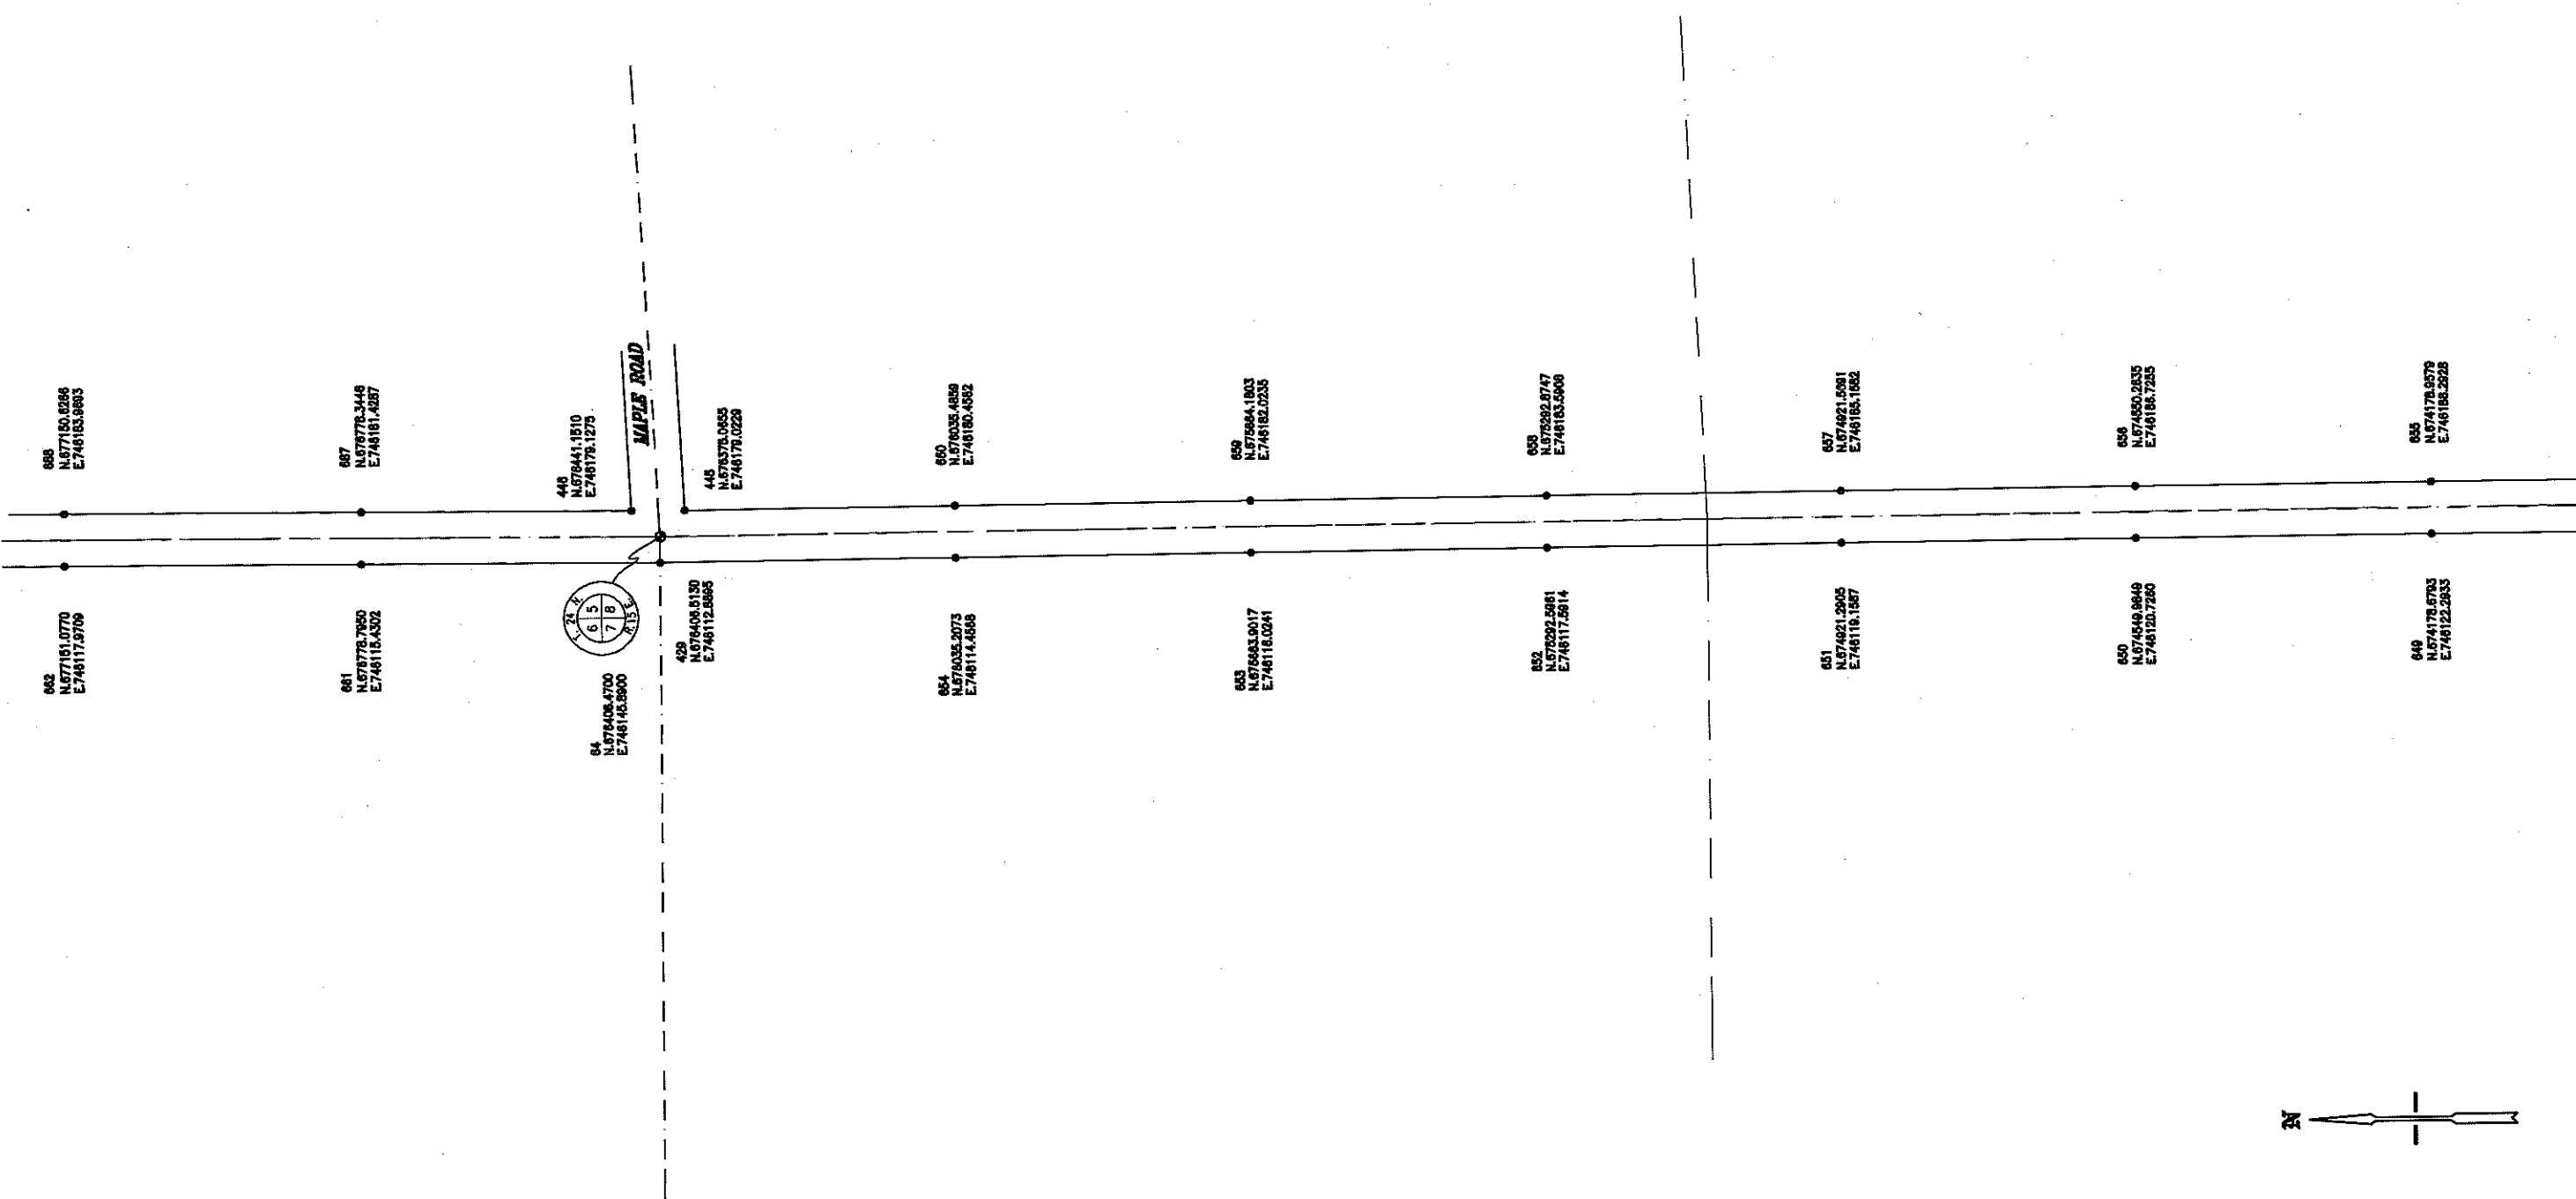

LEGEND:
● 3/4" x 24" SOLID ROUND IRON REBAR
SET, WEIGHING 1.502 LBS. PER LIN. FT.
○ COUNTY MONUMENT
+ COMPUTED CORNER NO MONUMENT SET
⊙ 1" I.D. ROUND IRON PIPE FOUND
--- CENTERLINE OF PAVEMENT
--- SECTION LINE

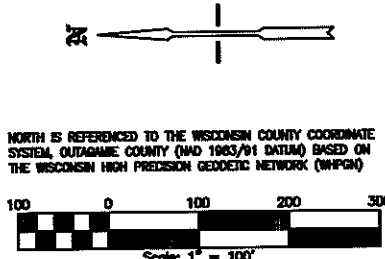


CARON LAND SURVEYING CO., INC.
615 N. LYNDALE DRIVE
APPLETON, WISCONSIN 54912-1297
PHONE: (920)731-4168 FAX 731-5873


OUTAGAMIE COUNTY
HIGHWAY DEPARTMENT
1313 HOLLAND ROAD
APPLETON, WISCONSIN 54911-8947
PROJECT: C.T.H. "D" FROM U.S.H. "45" TO C.T.H. "XX"

SHEET NO.
18 of 20
SCALE 1" = 100'
DATE 11-20-2005
PROJECT NO. C0611.14

C.T.H. "D"
FROM U.S.H. "45" TO C.T.H. "XX"

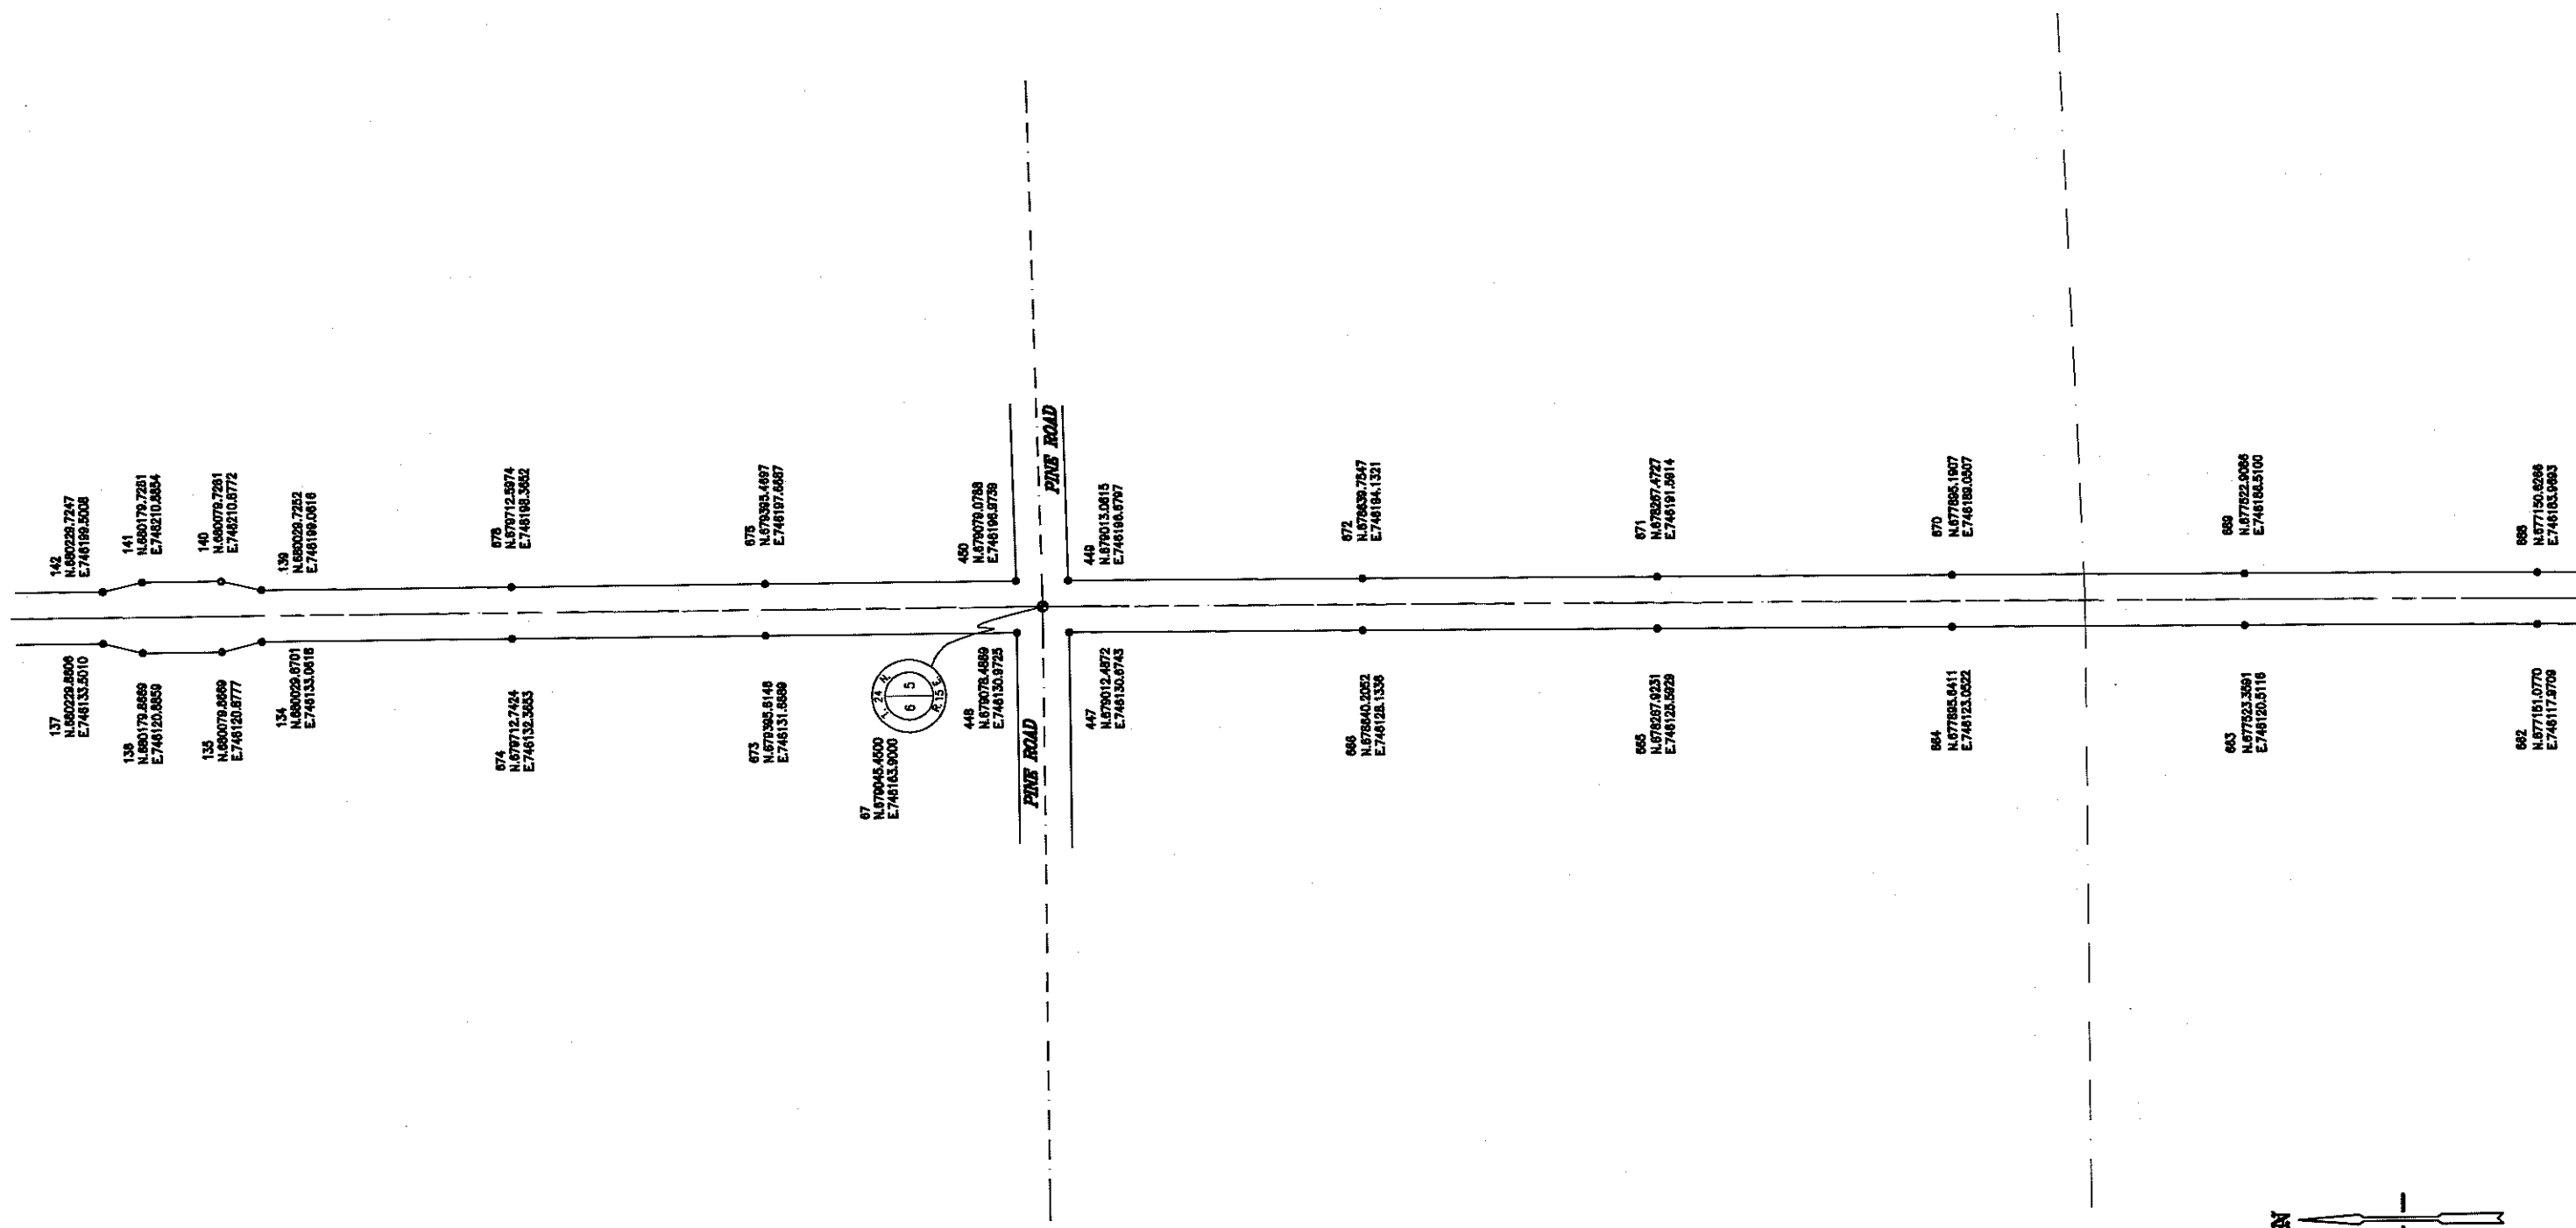


- LEGEND:
- = 3/4" X 24" SOLID ROUND IRON REBAR
 - = SET, WEIGHING 1.502 LBS. PER LIN. FT.
 - = COUNTY MONUMENT
 - = COMPUTED CORNER NO MONUMENT SET
 - = 1" LD. ROUND IRON PIPE FOUND
 - = CENTERLINE OF PAVEMENT
 - = SECTION LINE

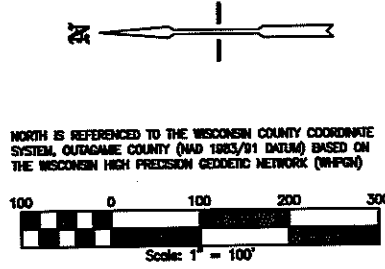


OUTAGAMIE COUNTY HIGHWAY DEPARTMENT 1313 HOLLAND ROAD APPLETON, WISCONSIN 54911-8947 PROJECT: C.T.H. "D" FROM U.S.H. "45" TO C.T.H. "XX"		DESIGNED DRAWN CEP CHECKED RFR		CAROL LAND SURVEYING CO., INC. 615 N. LYNDALE DRIVE APPLETON, WISCONSIN 54912-1287 PHONE: (920) 731-4168 FAX 731-5673	
SHEET NO. 19 of 20		SCALE 1" = 100'		DATE 11-20-2008	
				PROJECT NO. C0811.14	
				REVISED	

C.T.H. "D"
FROM U.S.H. "45" TO C.T.H. "XX"

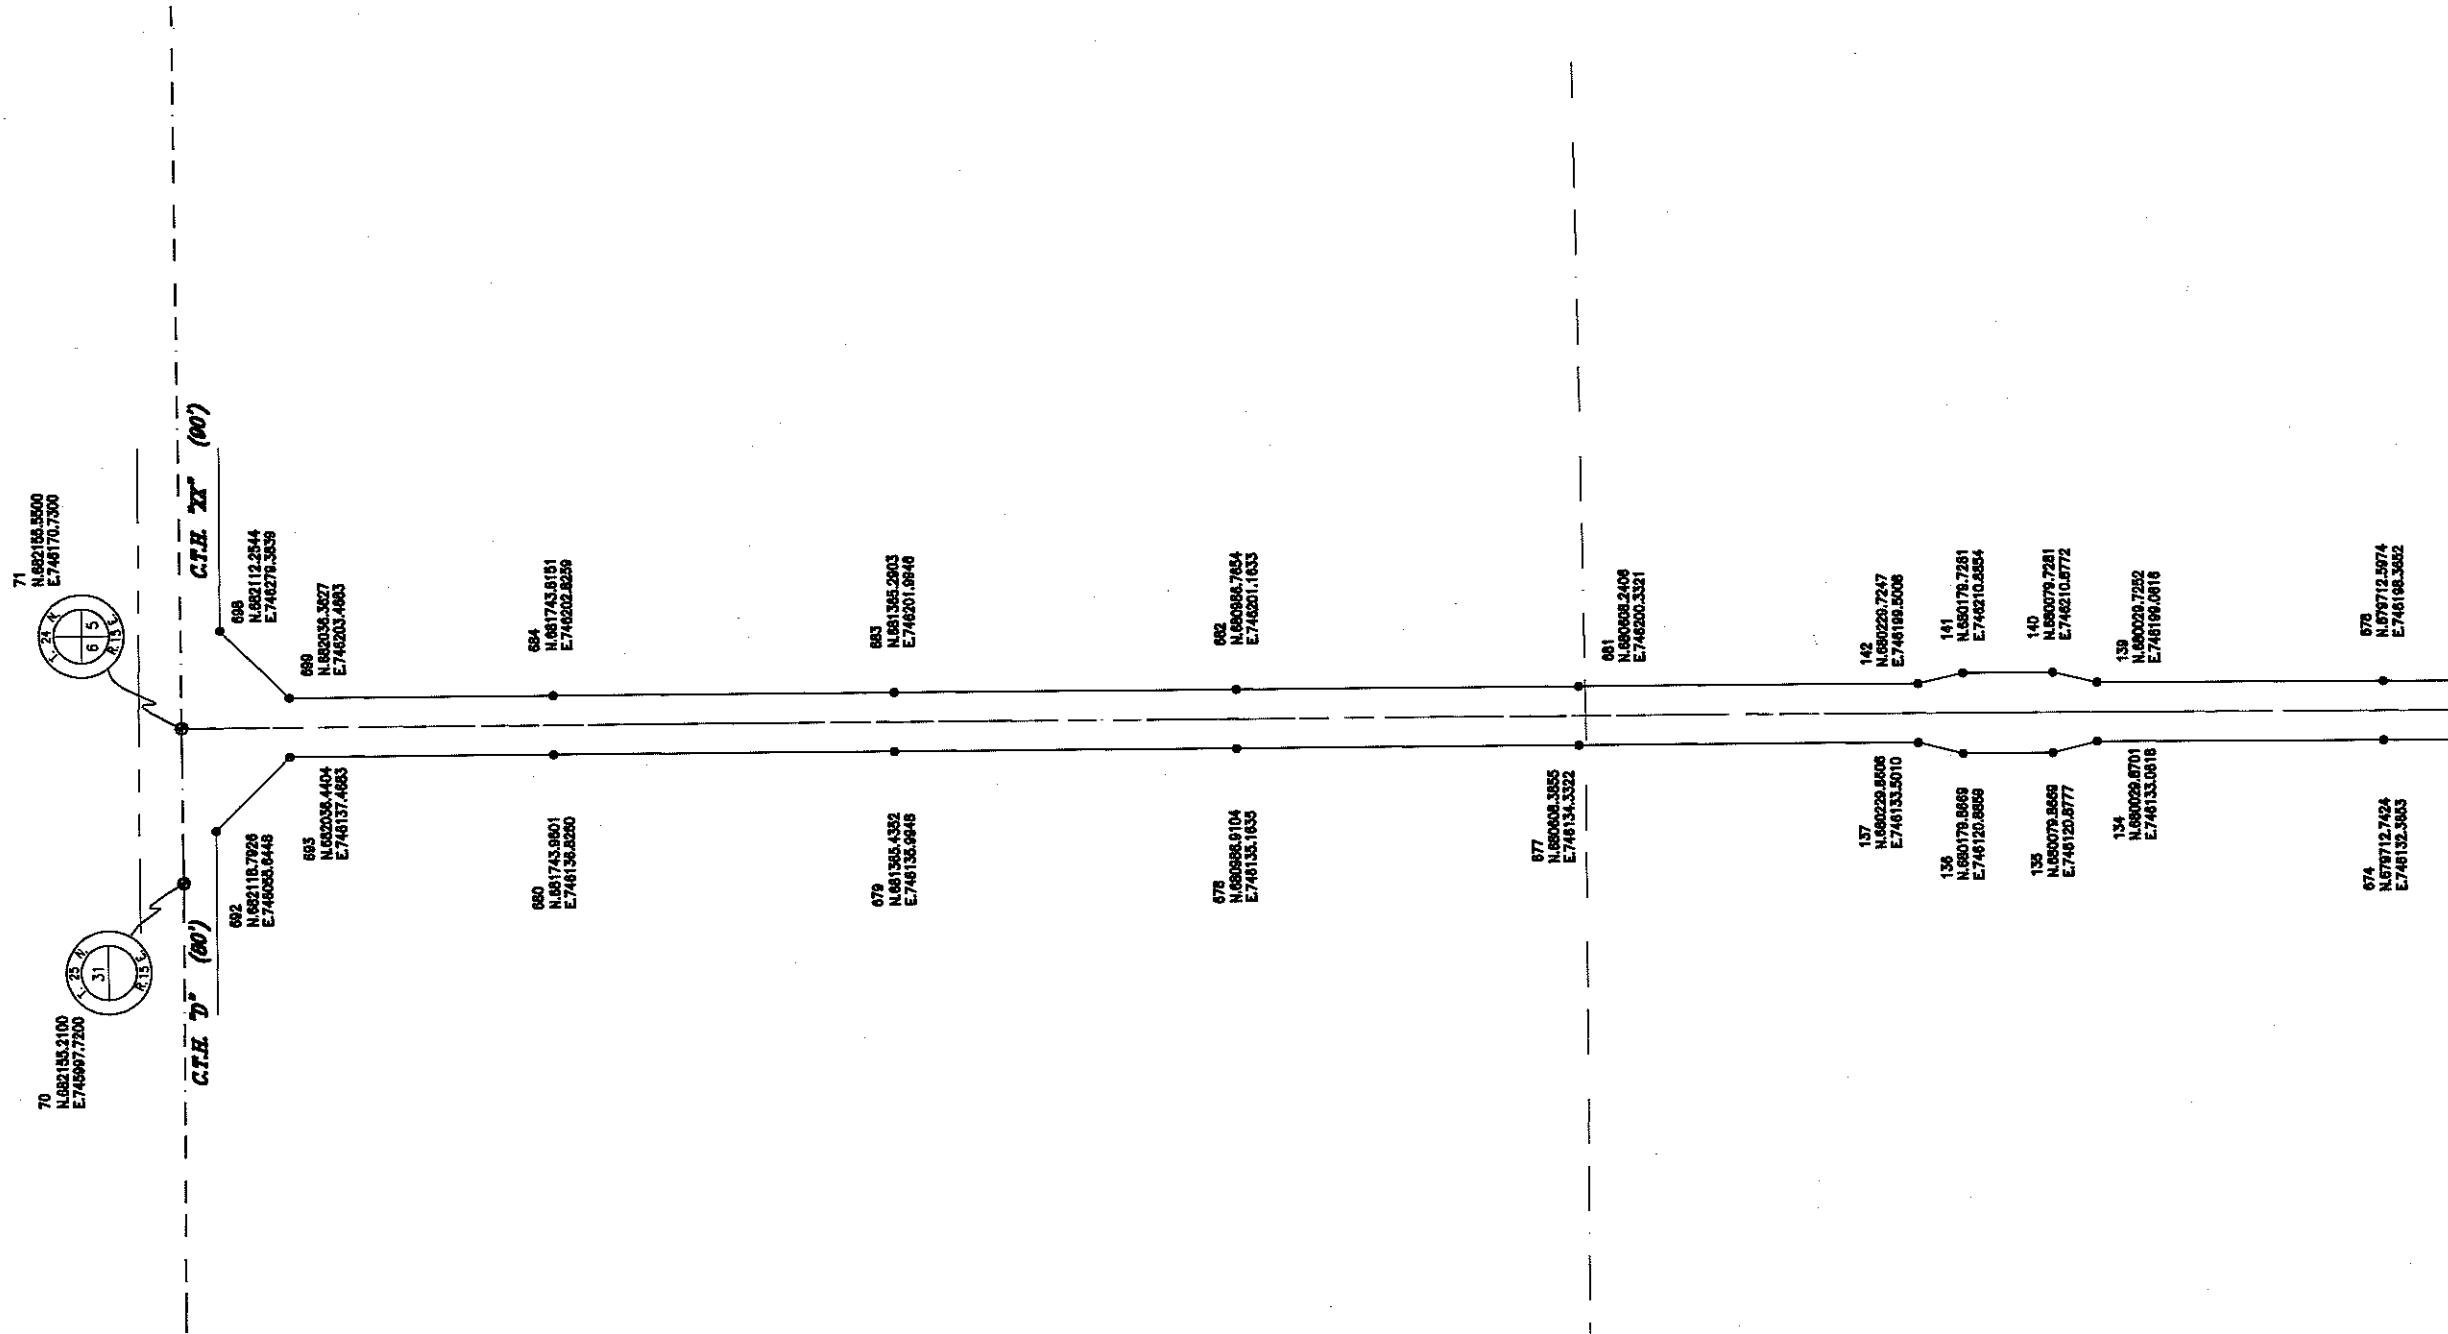

LEGEND:
• = 3/4" X 24" SOLID ROUND IRON REBAR
• = 30" MEASURING 1.502 LBS. PER LIN. FT.
• = COUNTY MONUMENT
• = COMPUTED CORNER NO MONUMENT SET
• = 1" LB. ROUND IRON PIPE FOUND
• = CENTERLINE OF PAVEMENT
• = SECTION LINE

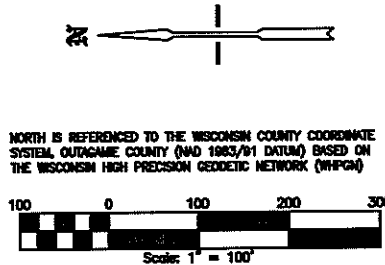

OUTAGAMIE COUNTY HIGHWAY DEPARTMENT 1313 HOLLAND ROAD APPLETON, WISCONSIN 54911-8947 PROJECT: C.T.H. "D" FROM U.S.H. "45" TO C.T.H. "XX"		CARON LAND SURVEYING CO., INC. 615 N. LYNDALE DRIVE APPLETON, WISCONSIN 54912-1297 PHONE: (920) 731-4168 FAX 731-5673	
SCALE 1" = 100'	DATE 11-20-2006	PROJECT NO. C0811.14	SHEET NO. 20 of 20
DRAWN CEP		CHECKED RTR	REVISED
DATE		DATE	