

WAUPACA COUNTY


SCHEDULE OF		LANDS	AND	INTERESTS	REQUIRED	
PARCEL NUMBER	SHEET NUMBER	OWNER		INTERESTS REQUIRED	ACRES	RODS OF FENCING
1	4.1	KAROLINE NIEMUTH		HIGHWAY EASEMENT	1.24	158
2	4.1	JOHN RIECKMAN		"	0.21	826
3	4.1	FRED GRUNWALD JR.		"	0.11	57
4	4.2	WALLACE A. NYSSE		FEE	0.32	68
5	4.2	MC HUGH BROTHERS		HIGHWAY EASEMENT	2.22	183
6	4.3	WILMER PETTIT		"	2.32	161
7	4.3	CLYDE WALLENFANG		"	1.00	160
8	4.4	SOO LINE RAILROAD		AGREEMENT	—	
9	4.4	CLIFFORD KACZAR		HIGHWAY EASEMENT	1.41	137
10	4.4	MICHIGAN - WISCONSIN PIPE LINE CO.		RELEASE OF RIGHTS	—	
11	4.4	INDEPENDENCE TELEPHONE CO.		"	—	
12	4.4	DORANCE BREHMER		HIGHWAY EASEMENT	1.78	58
13	4.4	EARL BREHMER		"	0.22	
14	4.5	EARL		"	0.15	
15	4.5	R NEUBAUER		"	0.50	105
16	4.1	FRED GRUNWALD		"	0.05	79
17	4.1 & 4.3	WIS. TELEPHONE CO.		RELEASE OF RIGHTS	—	

NOTE:
BEARINGS SHOWN ON THIS PLAT ARE THE MAGNETIC
BEARINGS OF EACH TANGENT TO THE NEAREST MINUTE.

[illegible]

D-

COUNTY AND HIGHWAY	ROUTE AND SECTION	CLASS AND AGREEMENT		B. P. R. REGION DIVISION	SHEET NUMBER	TOTAL SHEETS
		STATE	FEDERAL			
44.6	1449.0	-	11.2	4 WIS.	4.3	
CONST. PROJECT						

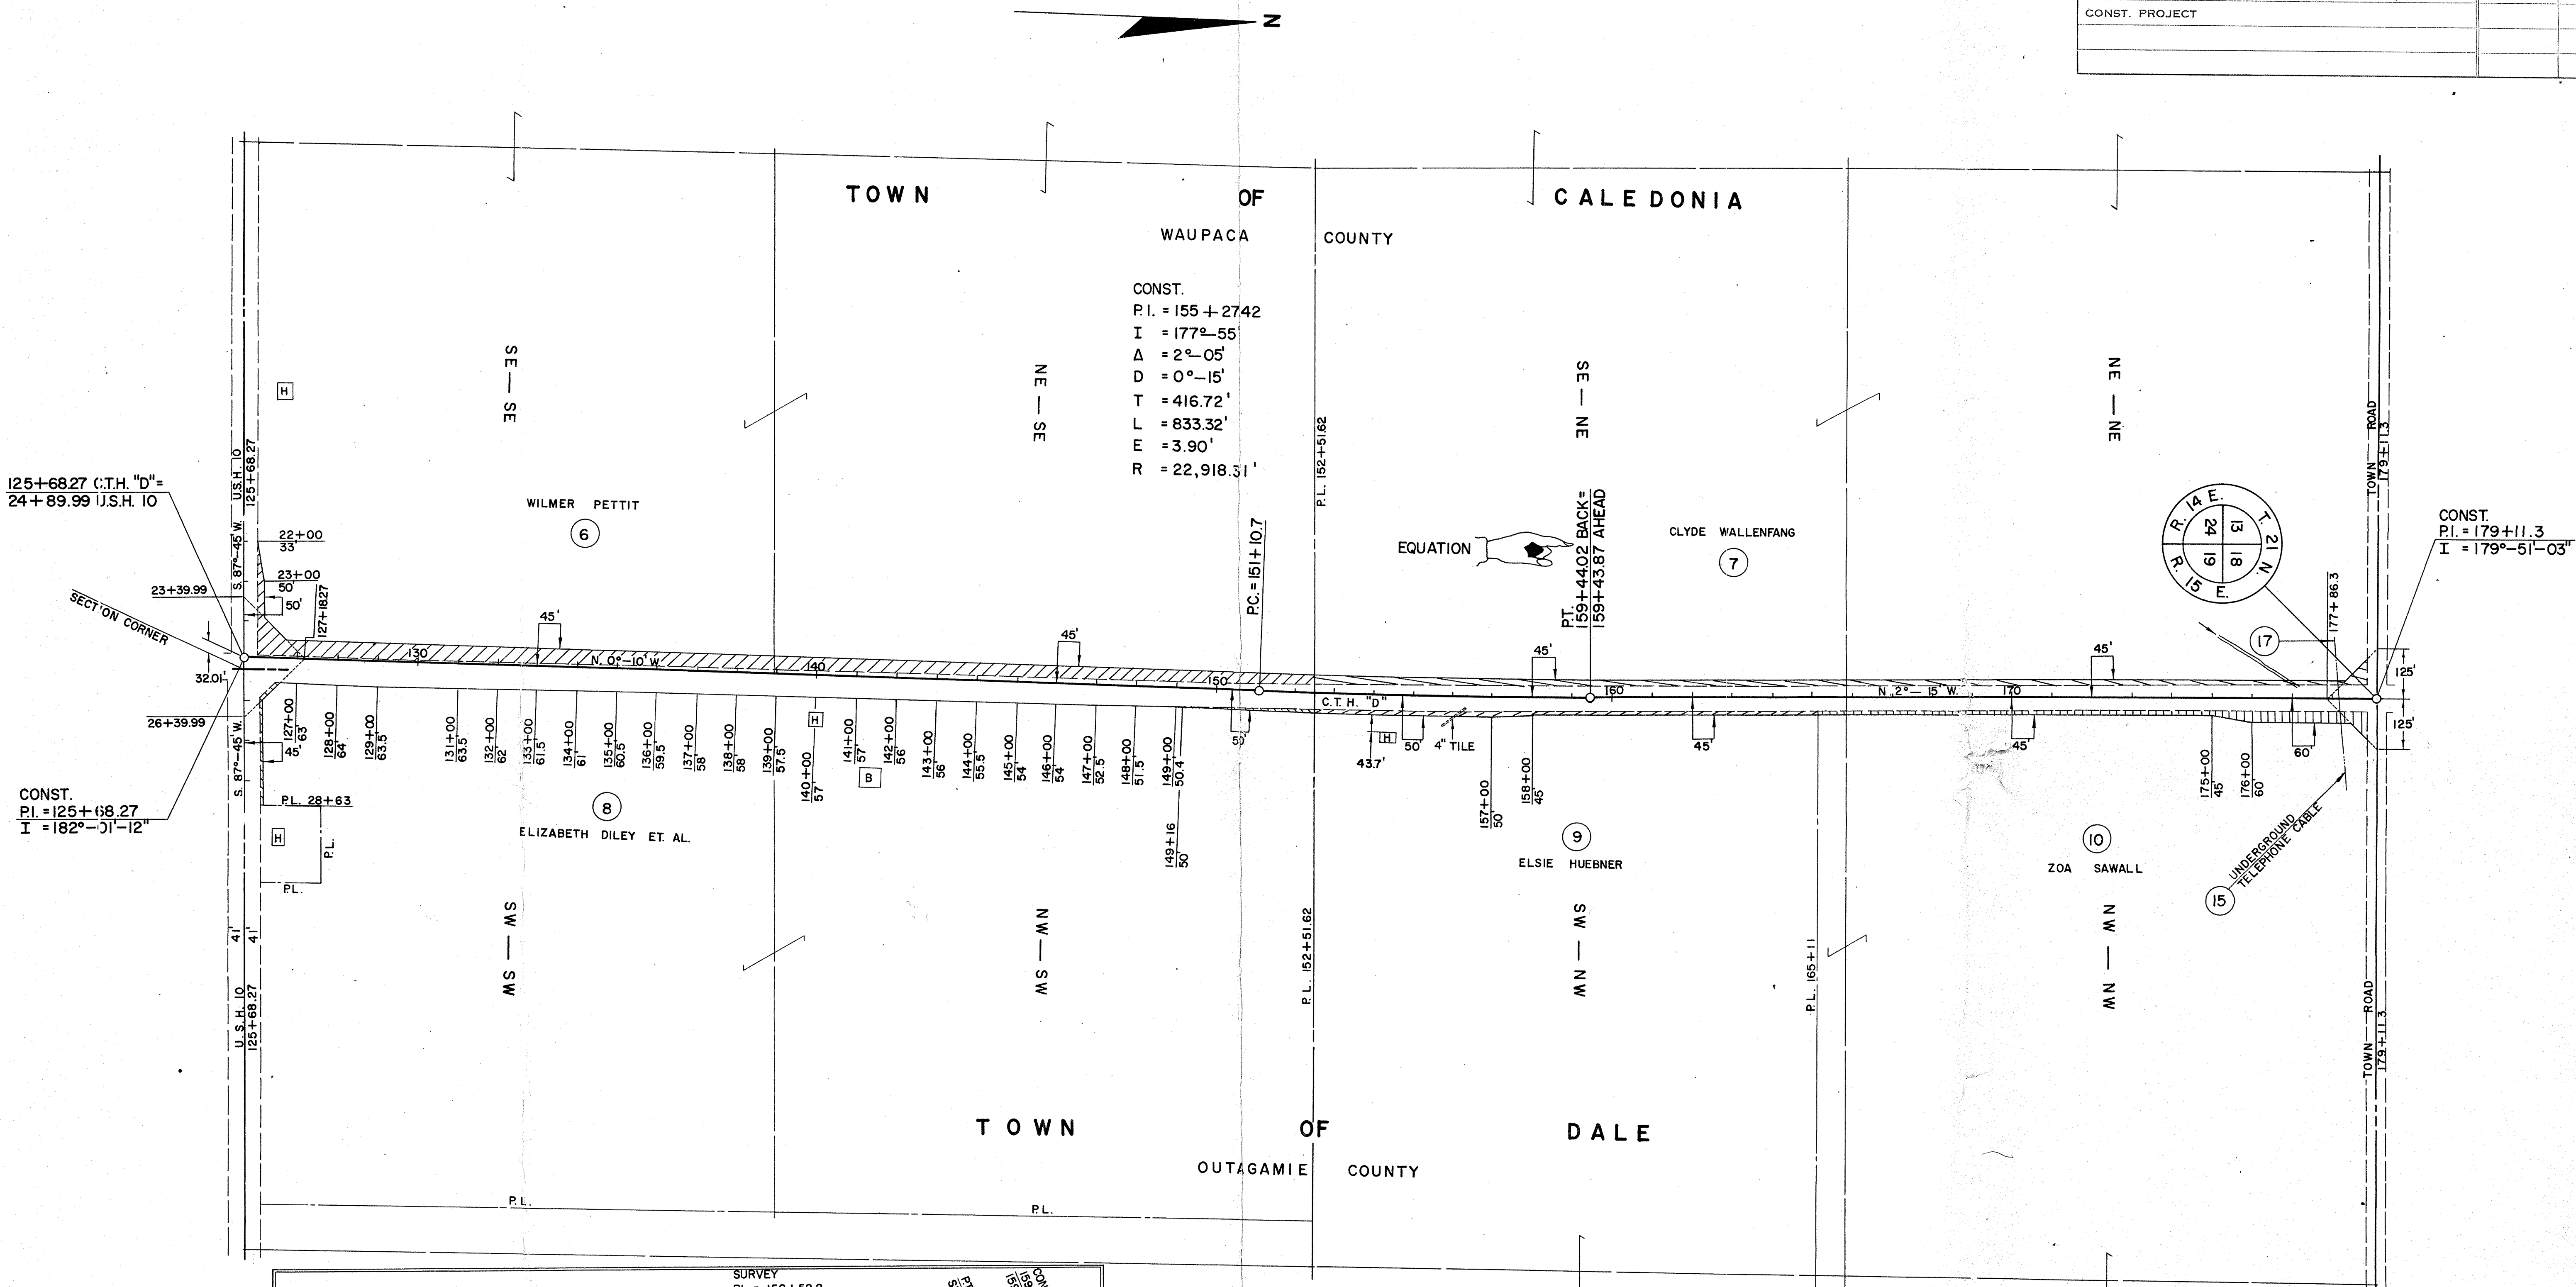


125+68.27 C.T.H. "D"=
24+89.99 U.S.H. 10

CONST.
P.I. = 125+68.27
I = 182°-01'-12"

CONST.
P.I. = 155+27.42
I = 177°-55'
Δ = 2°-05'
D = 0°-15'
T = 416.72'
L = 833.32'
E = 3.90'
R = 22,918.31'

CONST.
P.I. = 179+11.3
I = 179°-51'-03"

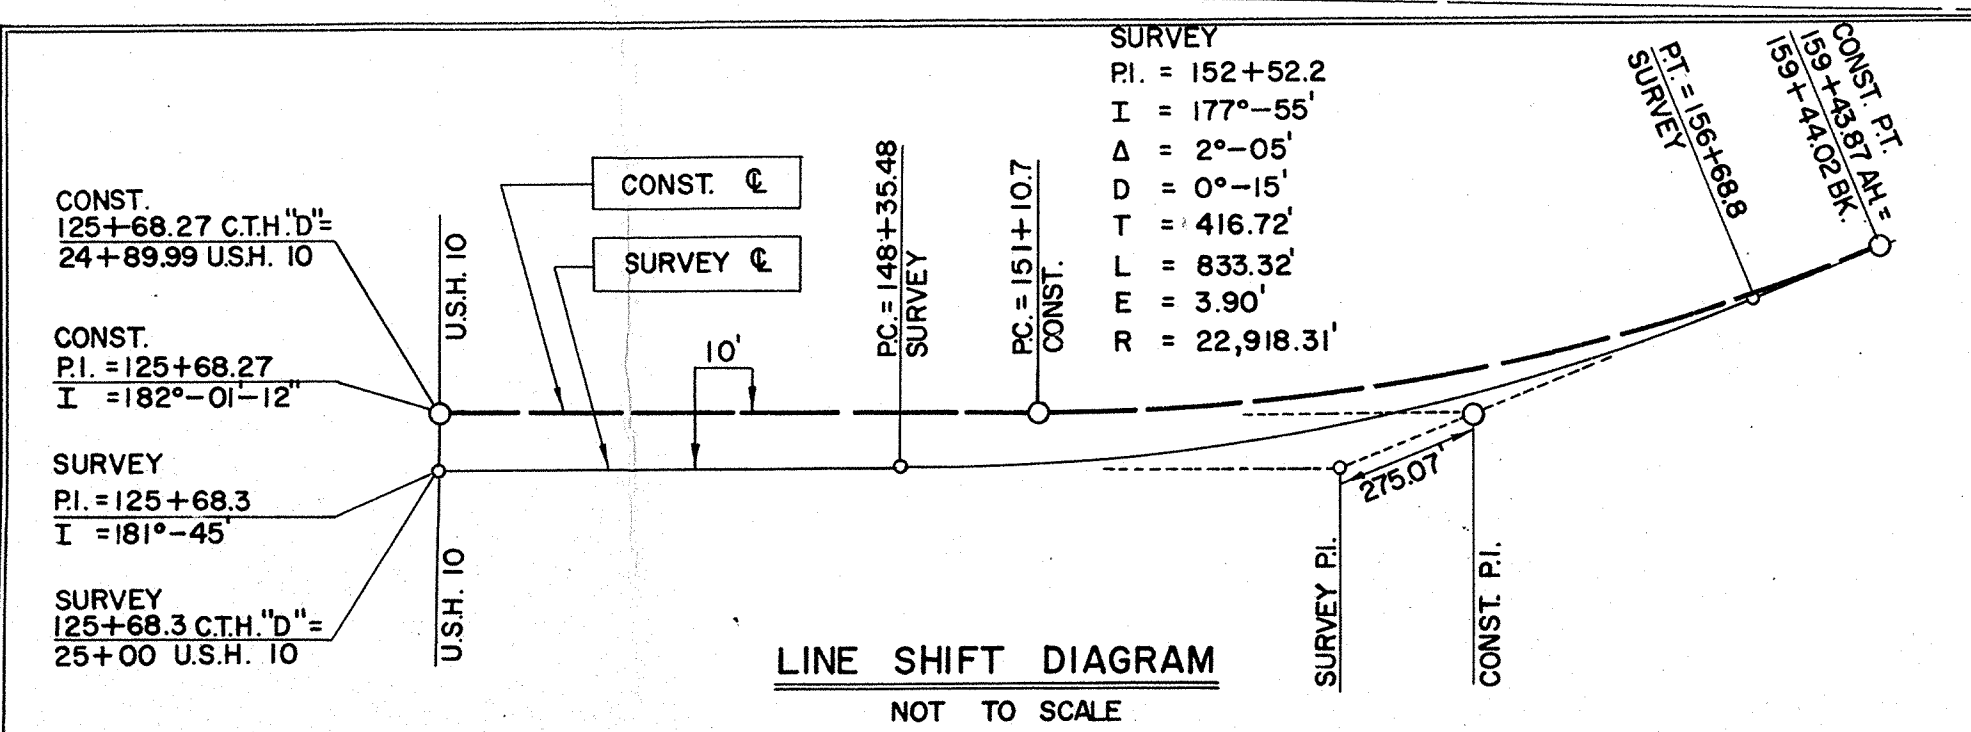

NOTE:
BEARINGS SHOWN ON THIS PLAT ARE THE MAGNETIC
BEARINGS OF EACH TANGENT TO THE NEAREST MINUTE.



REVISION
DATE

STATE HIGHWAY COMMISSION OF WISCONSIN
PLAT OF RIGHT OF WAY REQUIRED
PROJECT S 1449 (2)

SCALE
0 200 400
FEET

DATED 6-14-65

COUNTY AND HIGHWAY	ROUTE AND SECTION	CLASS AND AGREEMENT		B. P. R. REGION DIVISION	SHEET NUMBER	TOTAL SHEETS
		STATE	FEDERAL			
44.6	1449.0	—	11.2	4 WIS.	4.4	
CONST. PROJECT						

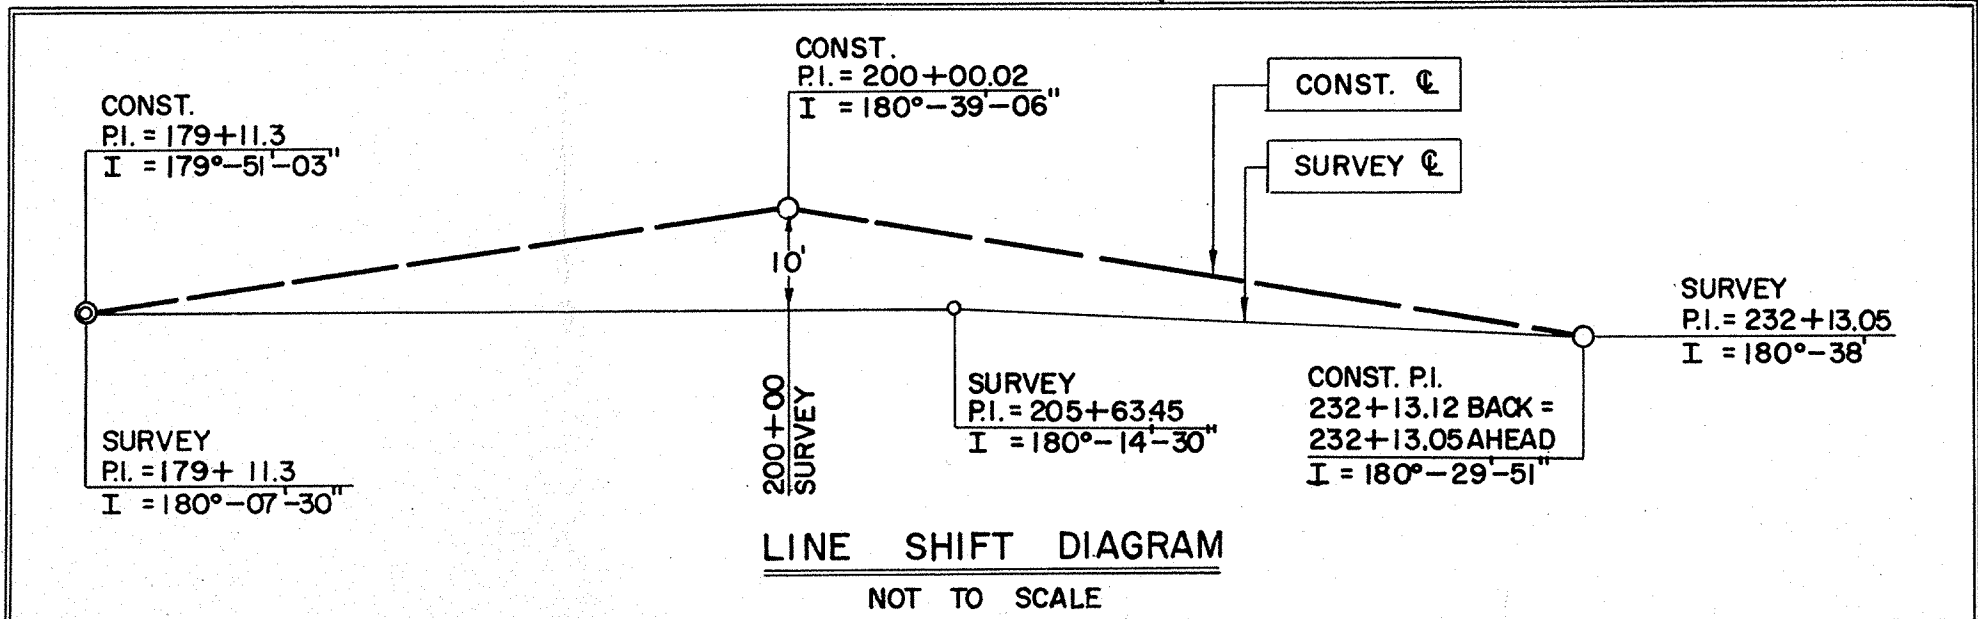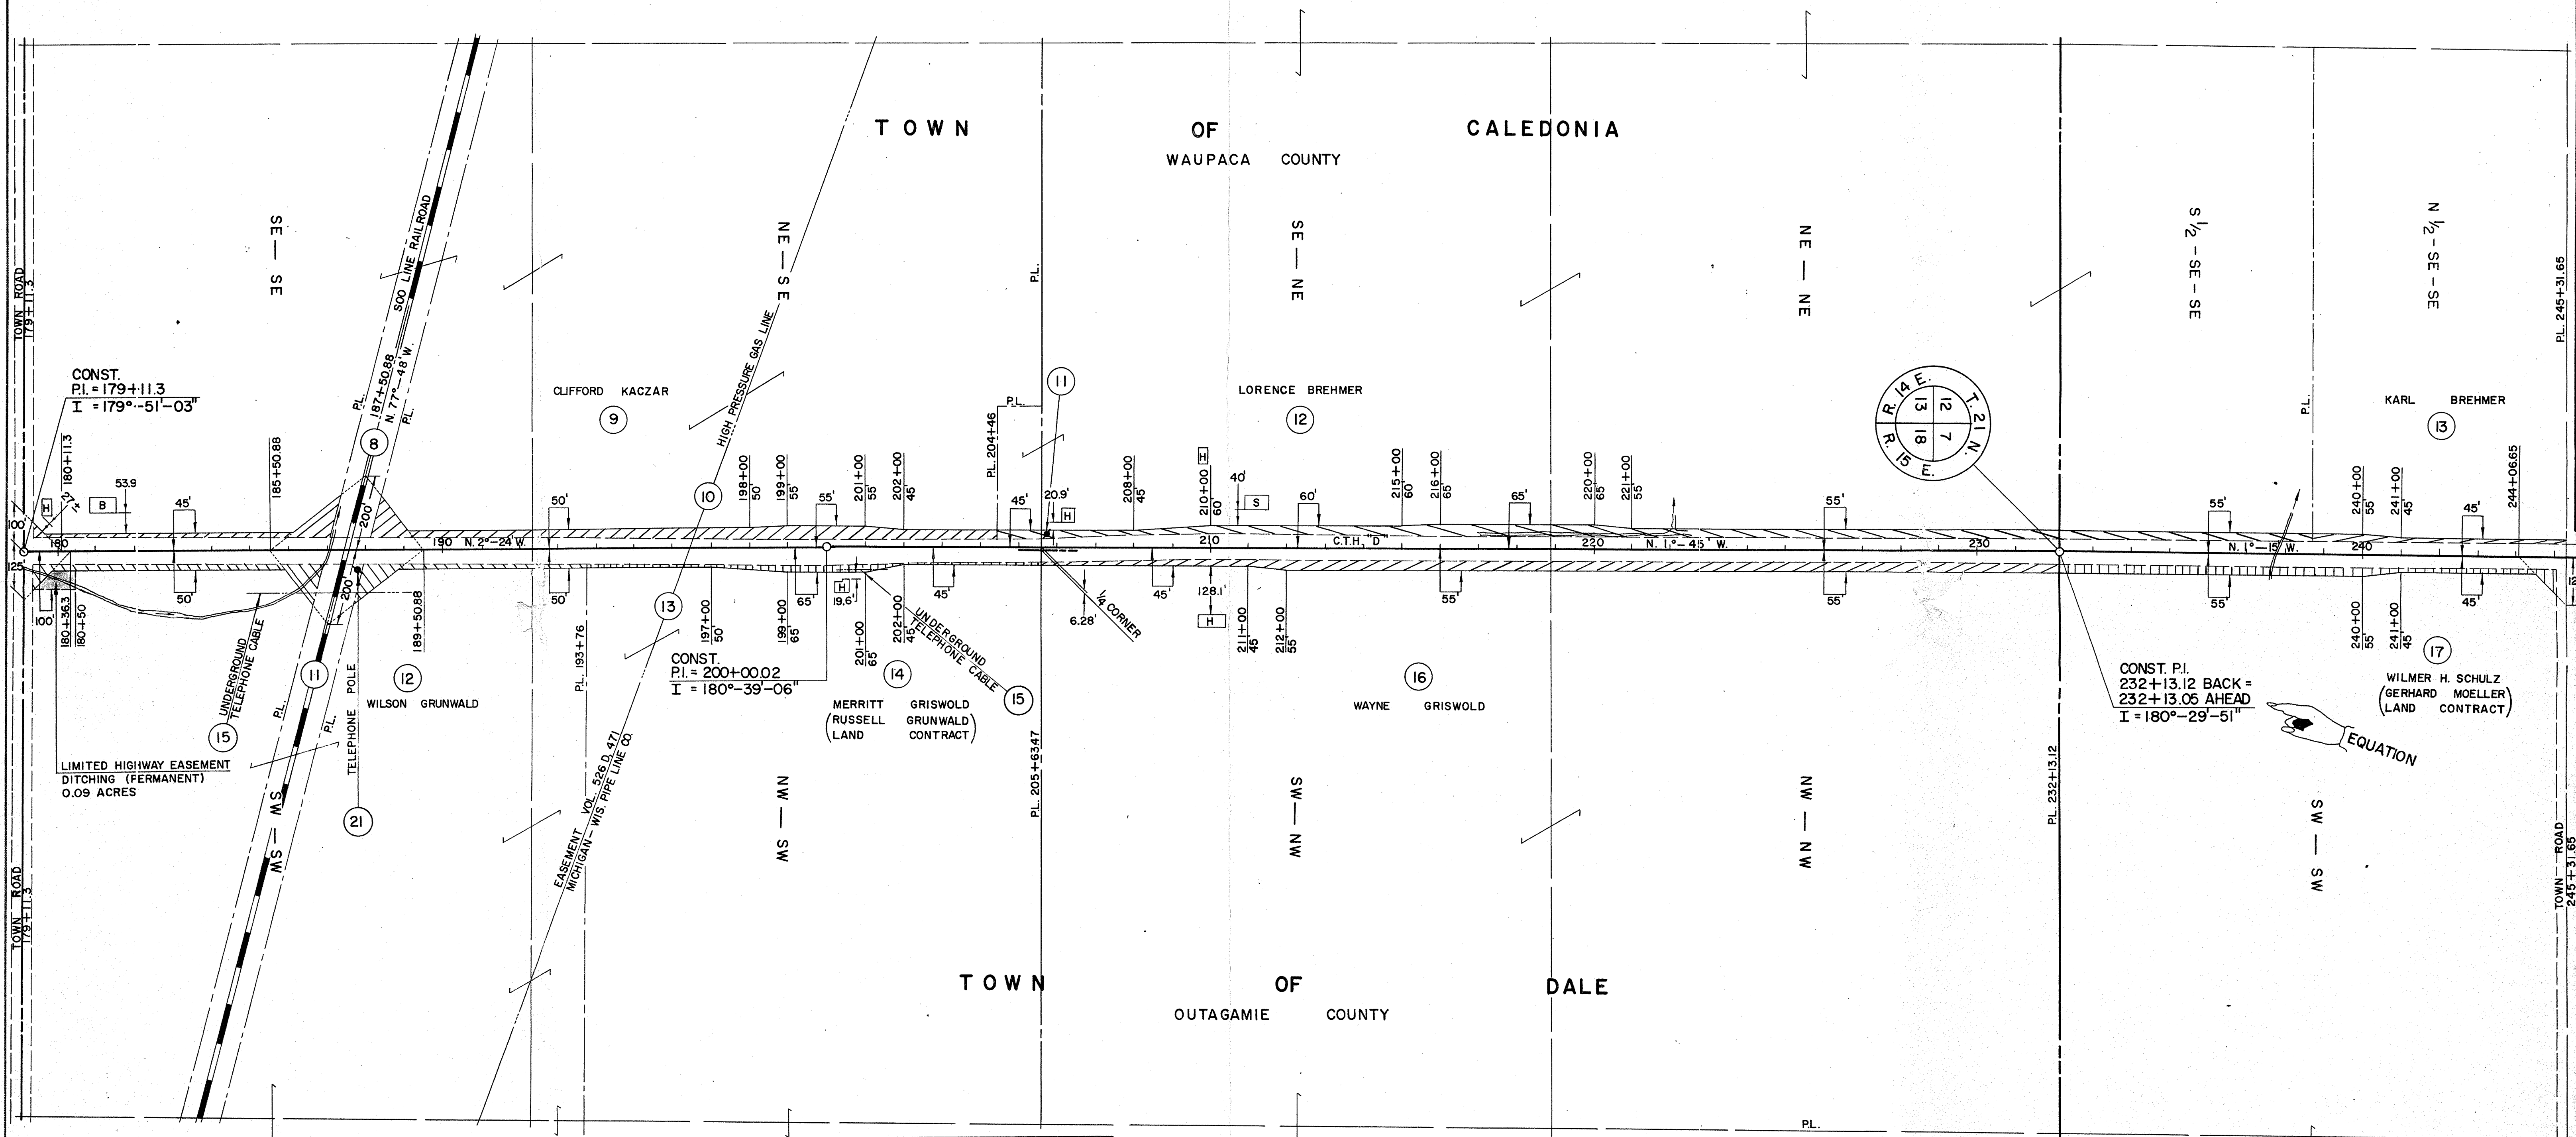

NOTE:
BEARINGS SHOWN ON THIS PLAT ARE THE MAGNETIC BEARINGS OF EACH TANGENT TO THE NEAREST MINUTE.

REVISION	DATE

STATE HIGHWAY COMMISSION OF WISCONSIN
PLAT OF RIGHT OF WAY REQUIRED
PROJECT S 1449 (2)

