


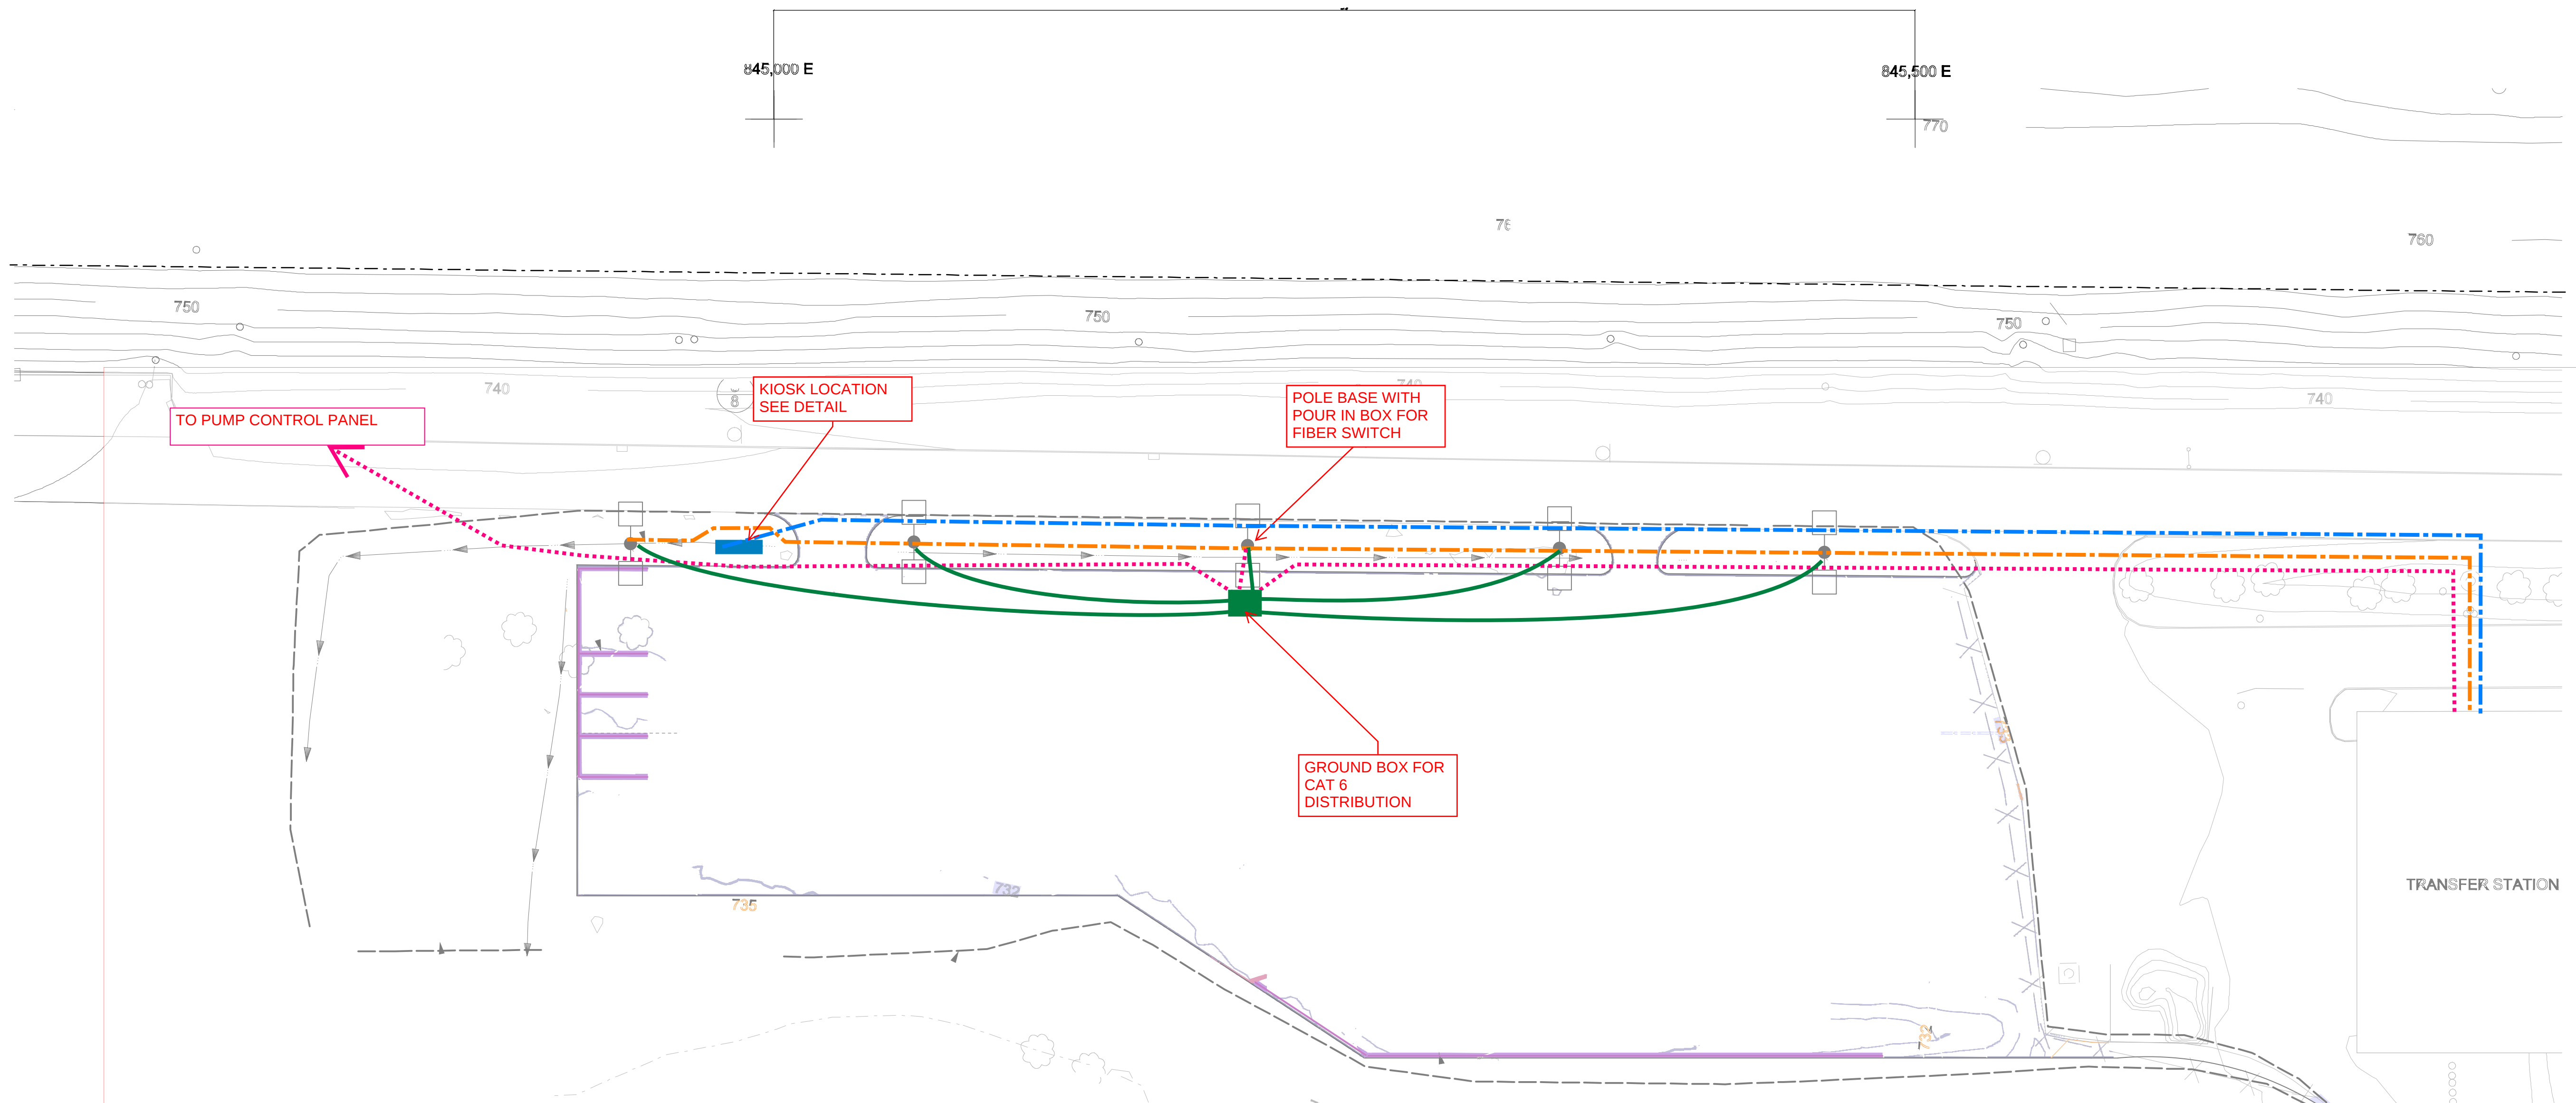

----- 277/120 Lighting/Camera Power conduit (1.5" PVC)

———— CAT 6 Conduit (1" PVC)

..... FIBER Conduit (2" PVC)

----- KIOSK POWER Conduit (2" PVC)

