


OWEN AVRES & ASSOCIATES  
CONSULTING ENGINEERS  
GREEN BAY, WISCONSIN

PLANS PREPARED BY  
*[Signature]*

APPROVED FOR  
OUTAGAMIE COUNTY  
COUNTY HIGHWAY COMMISSIONER  
*[Signature]*  
DATE 11-28-78

RECEIVED  
DEC 15 1978  
FREEDOM

NOTE: ALL BEARINGS SHOWN ON THIS PLAT ARE REFERENCED TO THE REPLAT OF BLOCKS A, B, C & D OF THE ASSESSOR'S MAP OF FREEDOM.

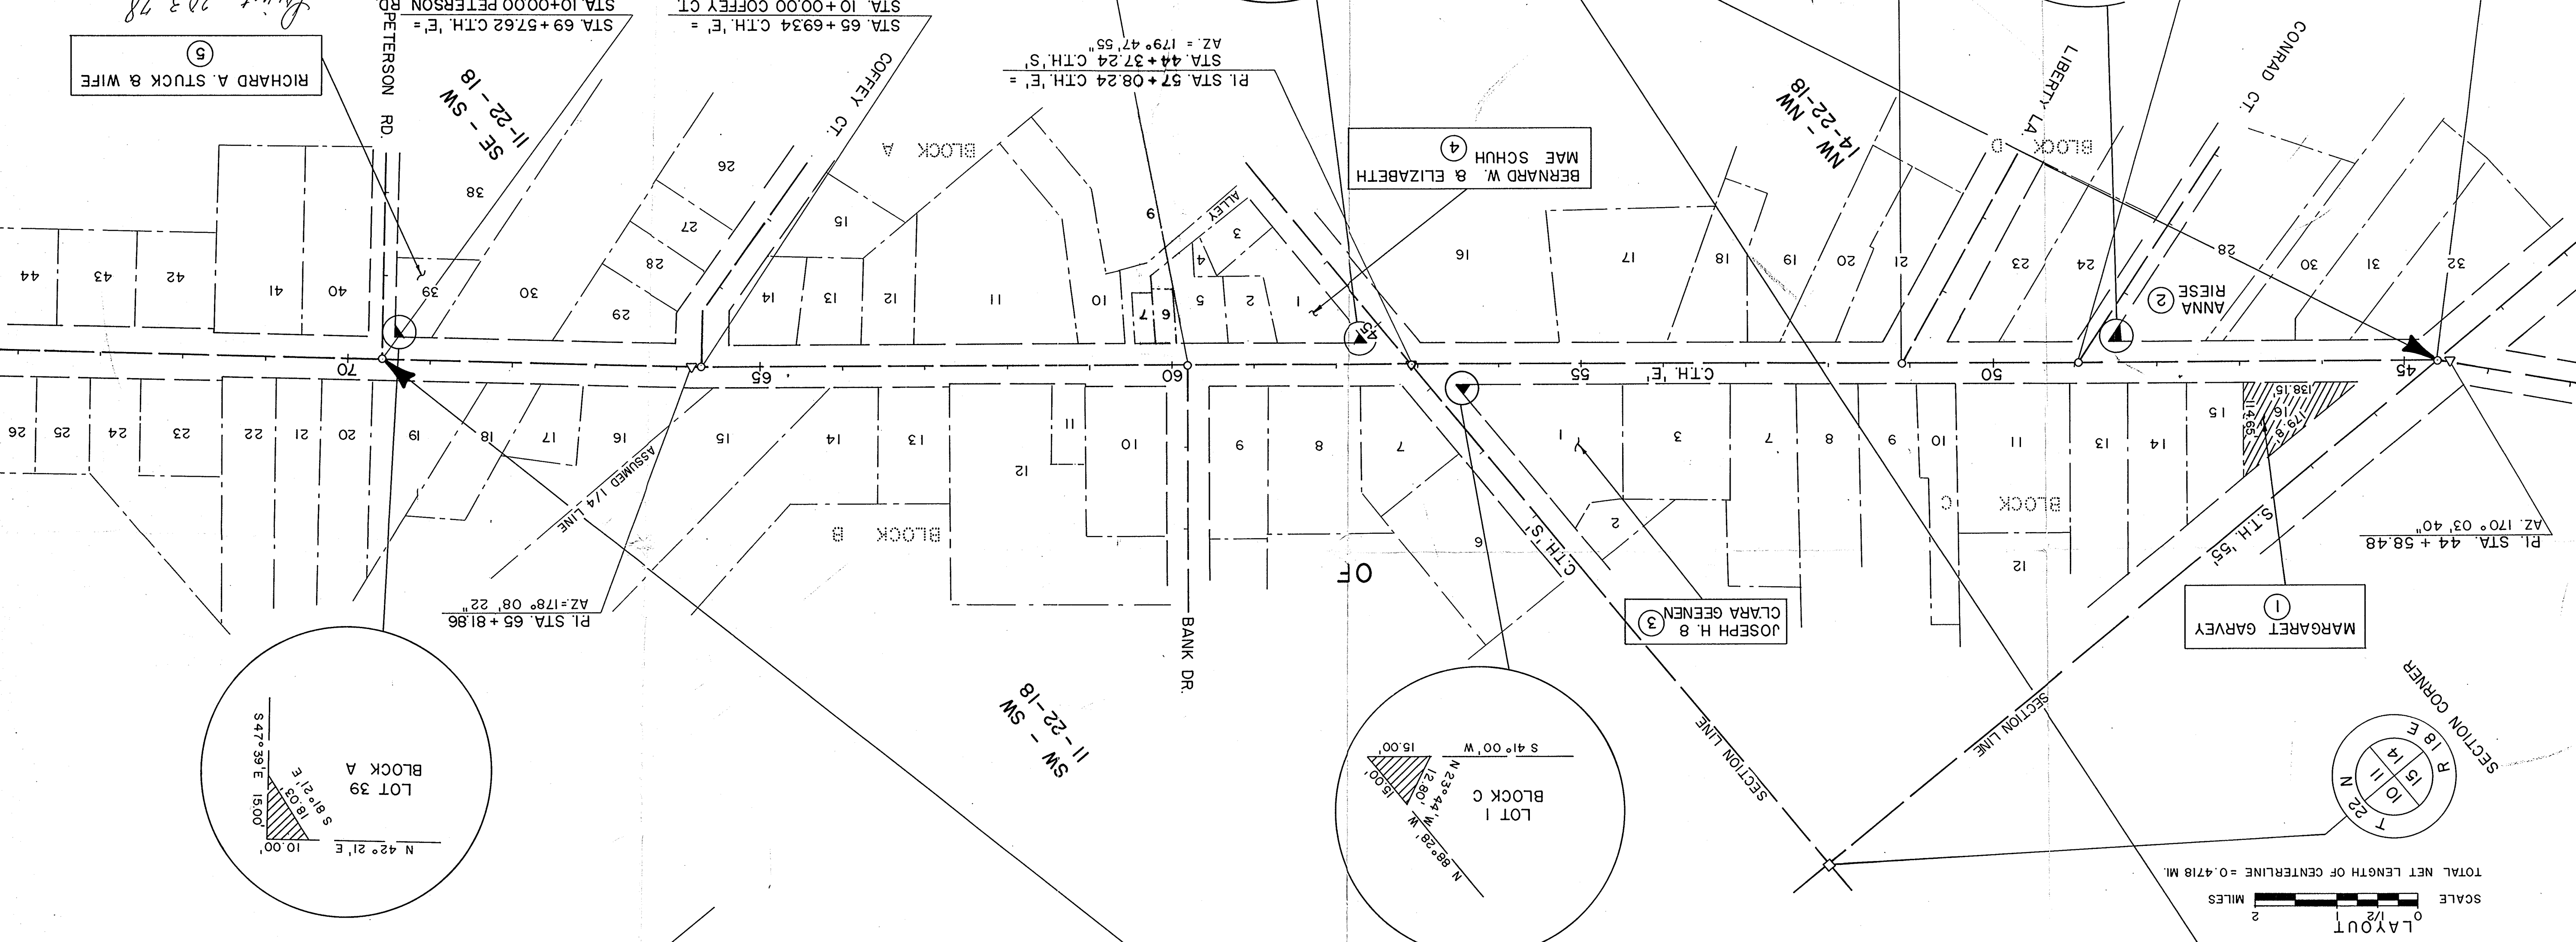

REVISION DATE  
6529-1-00

FEDERAL PROJECT NUMBER  
PLAT OF RIGHT OF WAY REQUIRED FOR  
FREEDOM VILLAGE STREETS

SCALE 200 FT. November 1, 1978  
DATE

CONSTRUCTION PROJECT NUMBER

SHEET NUMBER

SCHEDULE OF LANDS AND INTERESTS REQUIRED

PARCEL NUMBER	OWNER	INTEREST REQUIRED	L.H.E. ACRES		NEW R/W REQUIRED	EXISTING R/W REQUIRED	TOTAL R/W REQUIRED	TOTAL REMAINING	OPERATIONS PROJECT NUMBER
			TEMP. PERM.	PERM.					
1	MARGARET GARVEY	FEE TITLE	0.182	-	0.182	-	0.182	-	-
2	ANNA RIESE	FEE TITLE	0.004	-	0.004	-	0.004	-	-
3	JOSEPH H. & CLARA GEENEN	FEE TITLE	0.002	-	0.002	-	0.002	-	-
4	BERNARD W. & ELIZABETH MAE SCHUH	FEE TITLE	0.002	-	0.002	-	0.002	-	-
5	RICHARD A. STUCK & WIFE	FEE TITLE	0.002	-	0.002	-	0.002	-	-

AT THE INTERSECTION OF THE C.T.H. 'E' AND THE CENTERLINE OF PETERSON ROAD.

PROJECT 6529-1-00  
STA. 69+57.62  
END RELOCATION ORDER

