


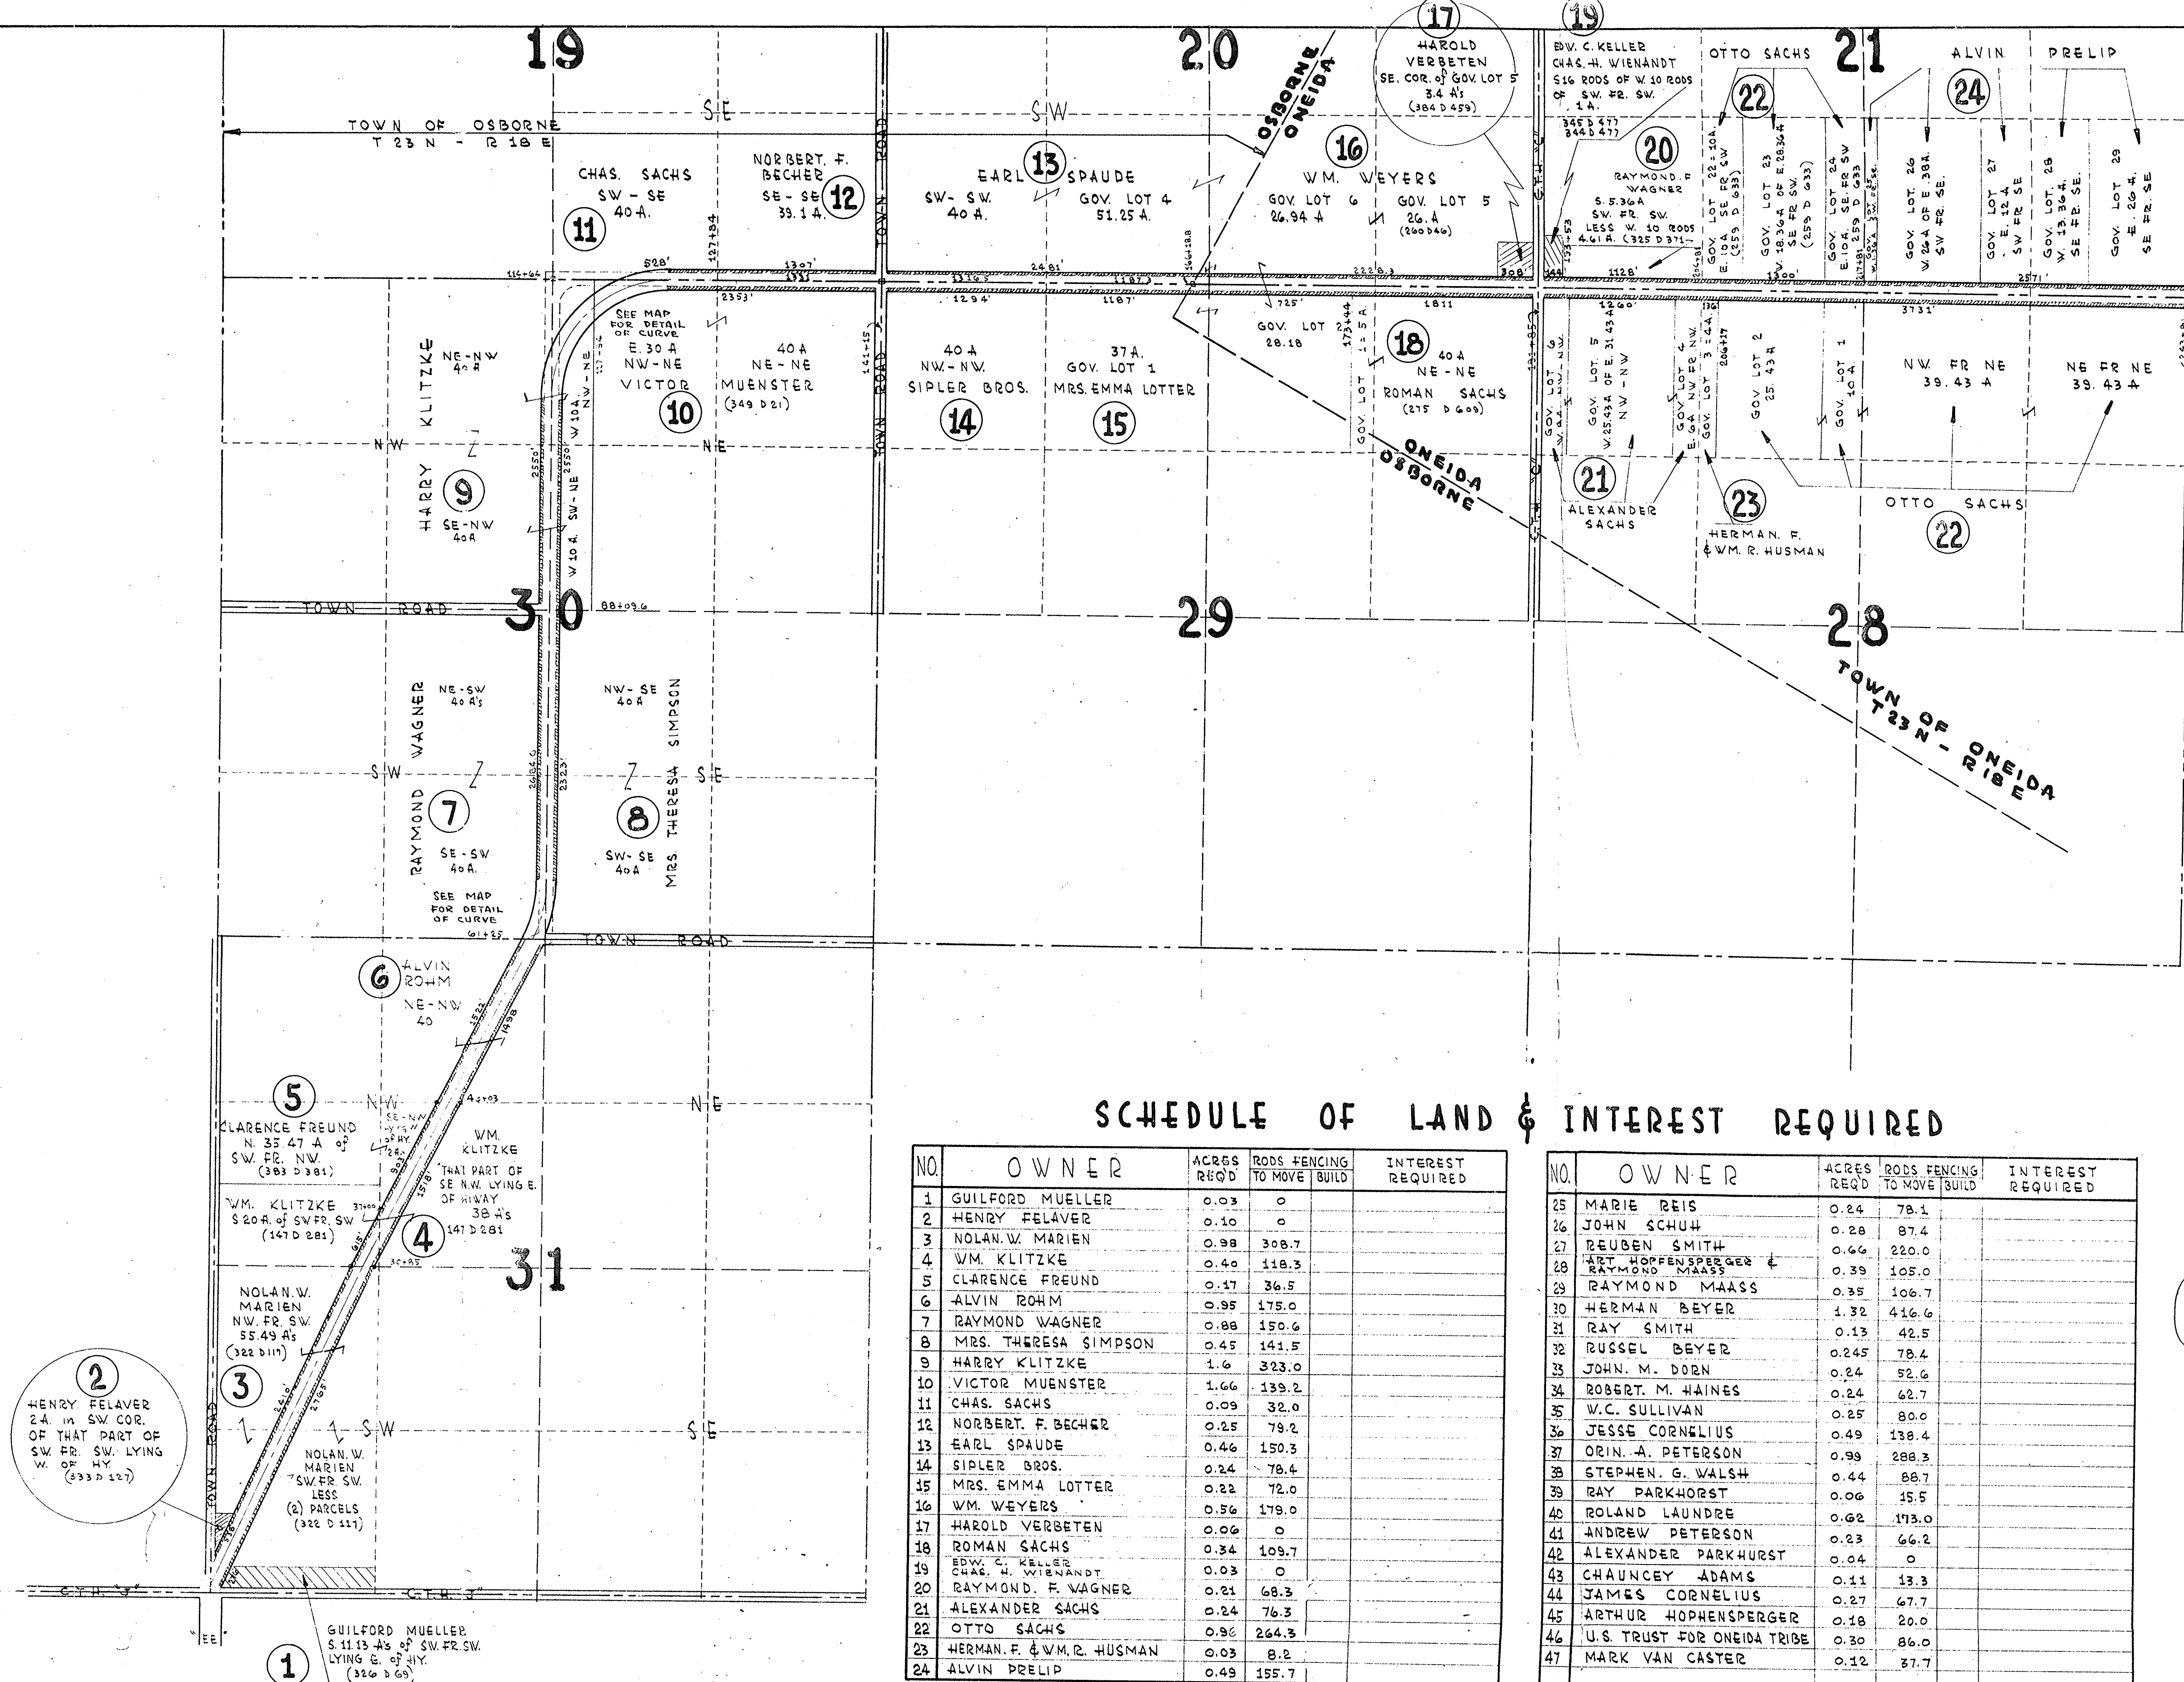

SCHEDULE OF LAND & INTEREST REQUIRED

NO.	OWNER	ACRES REQD	RODS FENCING TO MOVE	INTEREST REQUIRED
1	GUILFORD MUELLER	0.03	0	
2	HENRY FELAVER	0.10	0	
3	NOLAN W. MARIEN	0.98	308.7	
4	WM. KLITZKE	0.40	118.3	
5	CLARENCE FREUND	0.17	36.5	
6	ALVIN ROHM	0.95	175.0	
7	RAYMOND WAGNER	0.88	150.6	
8	MRS. THERESA SIMPSON	0.45	141.5	
9	HARRY KLITZKE	1.6	323.0	
10	VICTOR MUENSTER	1.66	139.2	
11	CHAS. SACHS	0.09	32.0	
12	NORBERT F. BECHER	0.25	79.2	
13	EARL SPAUDE	0.46	150.3	
14	SIPLER BROS.	0.24	78.4	
15	MRS. EMMA LOTTER	0.22	72.0	
16	WM. WEYERS	0.56	179.0	
17	HAROLD VERBETEN	0.06	0	
18	ROMAN SACHS	0.34	109.7	
19	EDW. C. KELLER	0.03	0	
20	CHAS. H. WIENANDT	0.21	68.3	
21	RAYMOND F. VAGNER	0.24	76.3	
22	ALEXANDER SACHS	0.96	264.3	
23	HERMAN F. & WM. R. HUSMAN	0.03	8.2	
24	ALVIN PRELIP	0.49	155.7	



NO.	OWNER	ACRES REQD	RODS FENCING TO MOVE	INTEREST REQUIRED
25	MARIE REIS	0.24	78.1	
26	JOHN SCHUH	0.28	87.4	
27	REUBEN SMITH	0.66	220.0	
28	HART HOPFENSBERGER & RAYMOND MAASS	0.39	105.0	
29	RAYMOND MAASS	0.35	106.7	
30	HERMAN BEYER	1.32	416.6	
31	RAY SMITH	0.13	42.5	
32	RUSSEL BEYER	0.245	78.4	
33	JOHN M. DORN	0.24	52.6	
34	ROBERT M. HAINES	0.24	62.7	
35	W.C. SULLIVAN	0.25	80.6	
36	JESSE CORNELIUS	0.49	138.4	
37	ORIN A. PETERSON	0.99	288.3	
38	STEPHEN G. WALSH	0.44	88.7	
39	RAY PARKHORST	0.06	15.5	
40	ROLAND LAUNDRE	0.62	173.0	
41	ANDREW PETERSON	0.23	66.2	
42	ALEXANDER PARKHURST	0.04	0	
43	CHAUNCEY ADAMS	0.11	13.3	
44	JAMES CORNELIUS	0.27	67.7	
45	ARTHUR HOPFENSBERGER	0.18	20.0	
46	U.S. TRUST FOR ONEIDA TRIBE	0.30	86.0	
47	MARK VAN CASTER	0.12	37.7	

RIGHT OF WAY MAP OF C.T.H. "EE"
 COMMENCING AT 5 CORNERS
 AT INTERSECTION OF C.T.H. "EE" & "J"
 THENCE NORTH & EAST 8.8 MILES
 TO INTERSECTION WITH C.T.H. "E"


FRANK M. CHARLESWORTH & ASSOCIATES
 CONSULTING ENGINEERS
 OUTAGAMIE COUNTY SURVEYOR
 PHONE: 3-5423 - COURTHOUSE - ROOM 110
 APPLETON WISCONSIN

DRAWN BY R.W.W. CHECKED BY Project No. 43 SHEET NO. 1 OF 3
 DATE 1/30/51 JOB NO. 100-46 FILE NO.

(1951) County Project #43
 from State to "E"

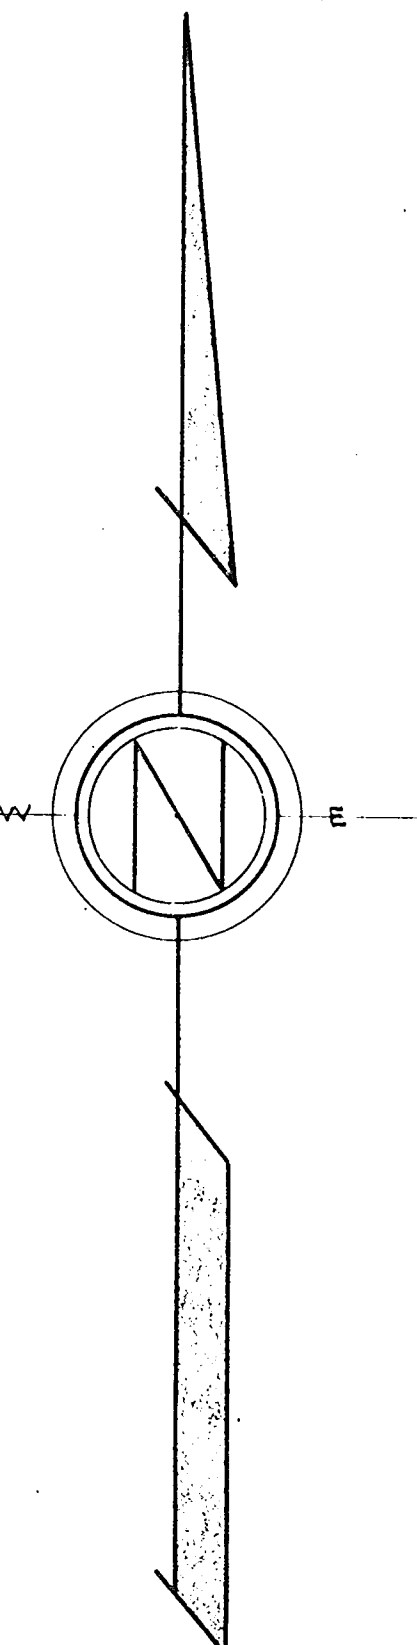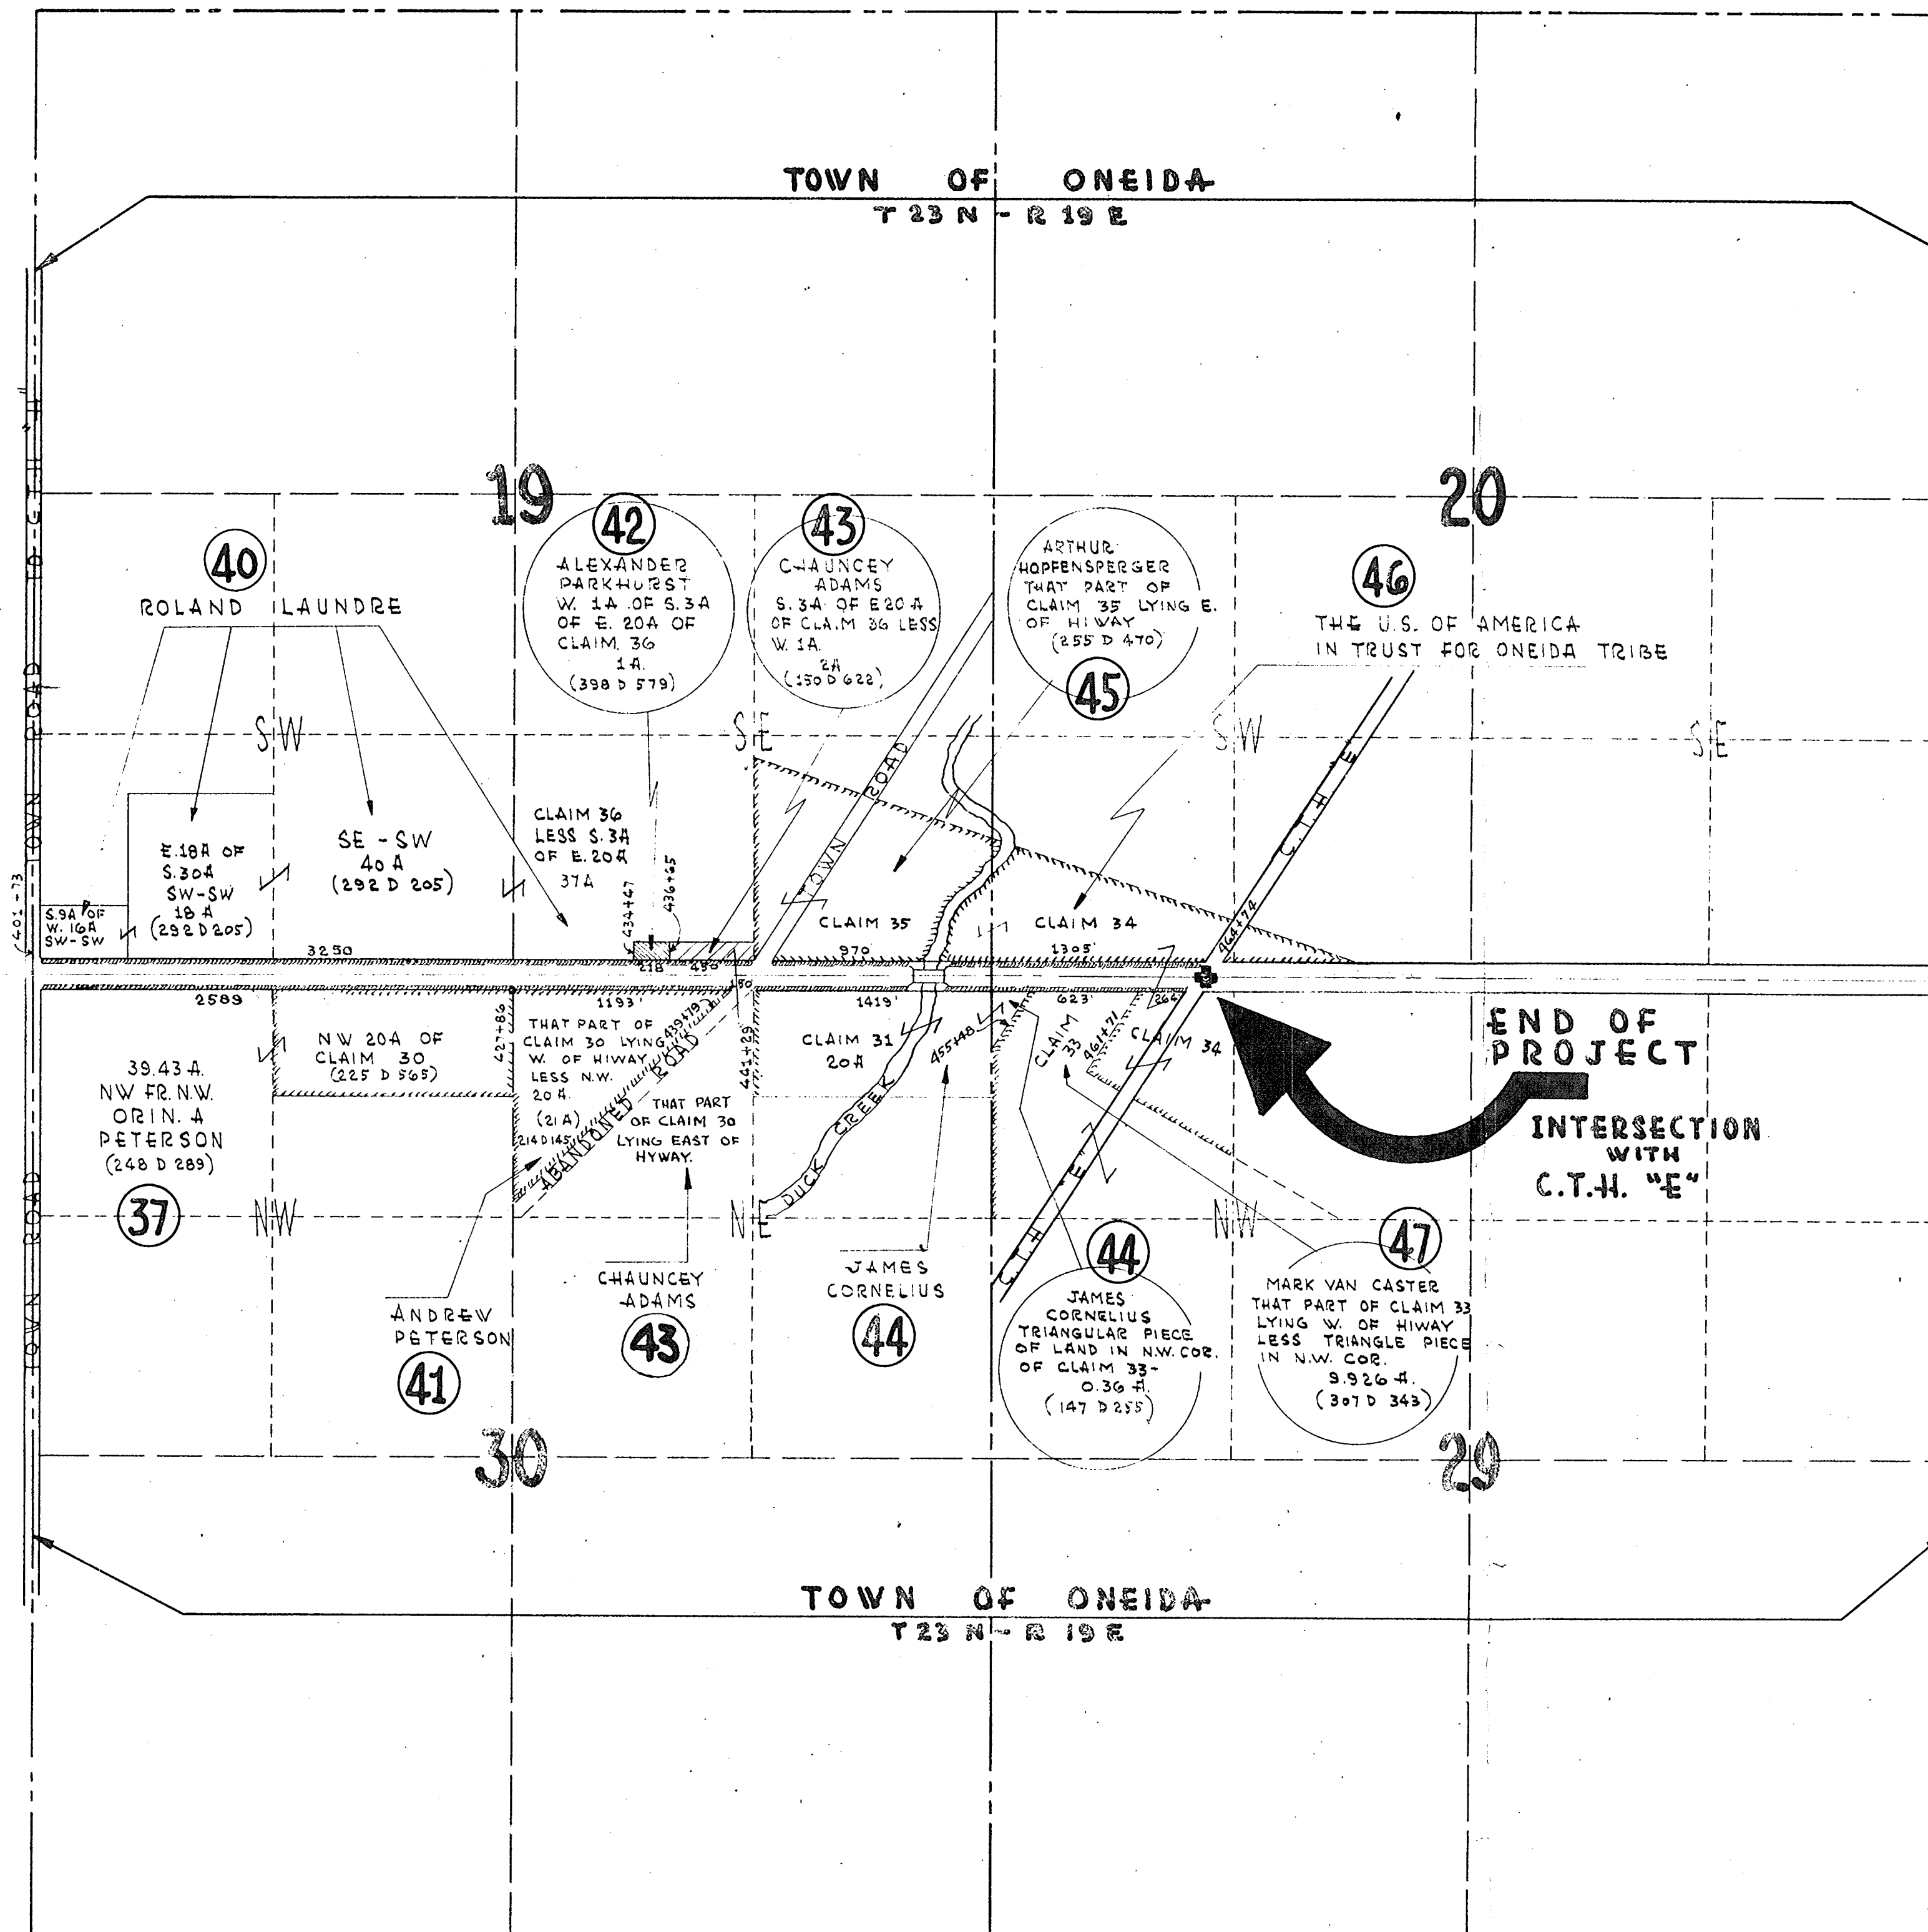

RIGHT OF WAY MAP OF C.T.H. "EE" COMMENCING AT 5 CORNERS AT INTERSECTION OF C.T.H. "EE" & "J" THENCE NORTH & EAST 8.8 MILES TO INTERSECTION WITH C.T.H. "E"		
FRANK M. CHARLESWORTH & ASSOCIATES CONSULTING ENGINEERS OUTAGAMIE COUNTY SURVEYOR PHONE: 3-5423 - COURTHOUSE - ROOM #110 APPLETON WISCONSIN		
DRAWN BY R.W.W.	CHECKED BY	SHEET NO. 3 of 3
DATE: 1/30/51	JOB NO. 100-46	FILE NO.

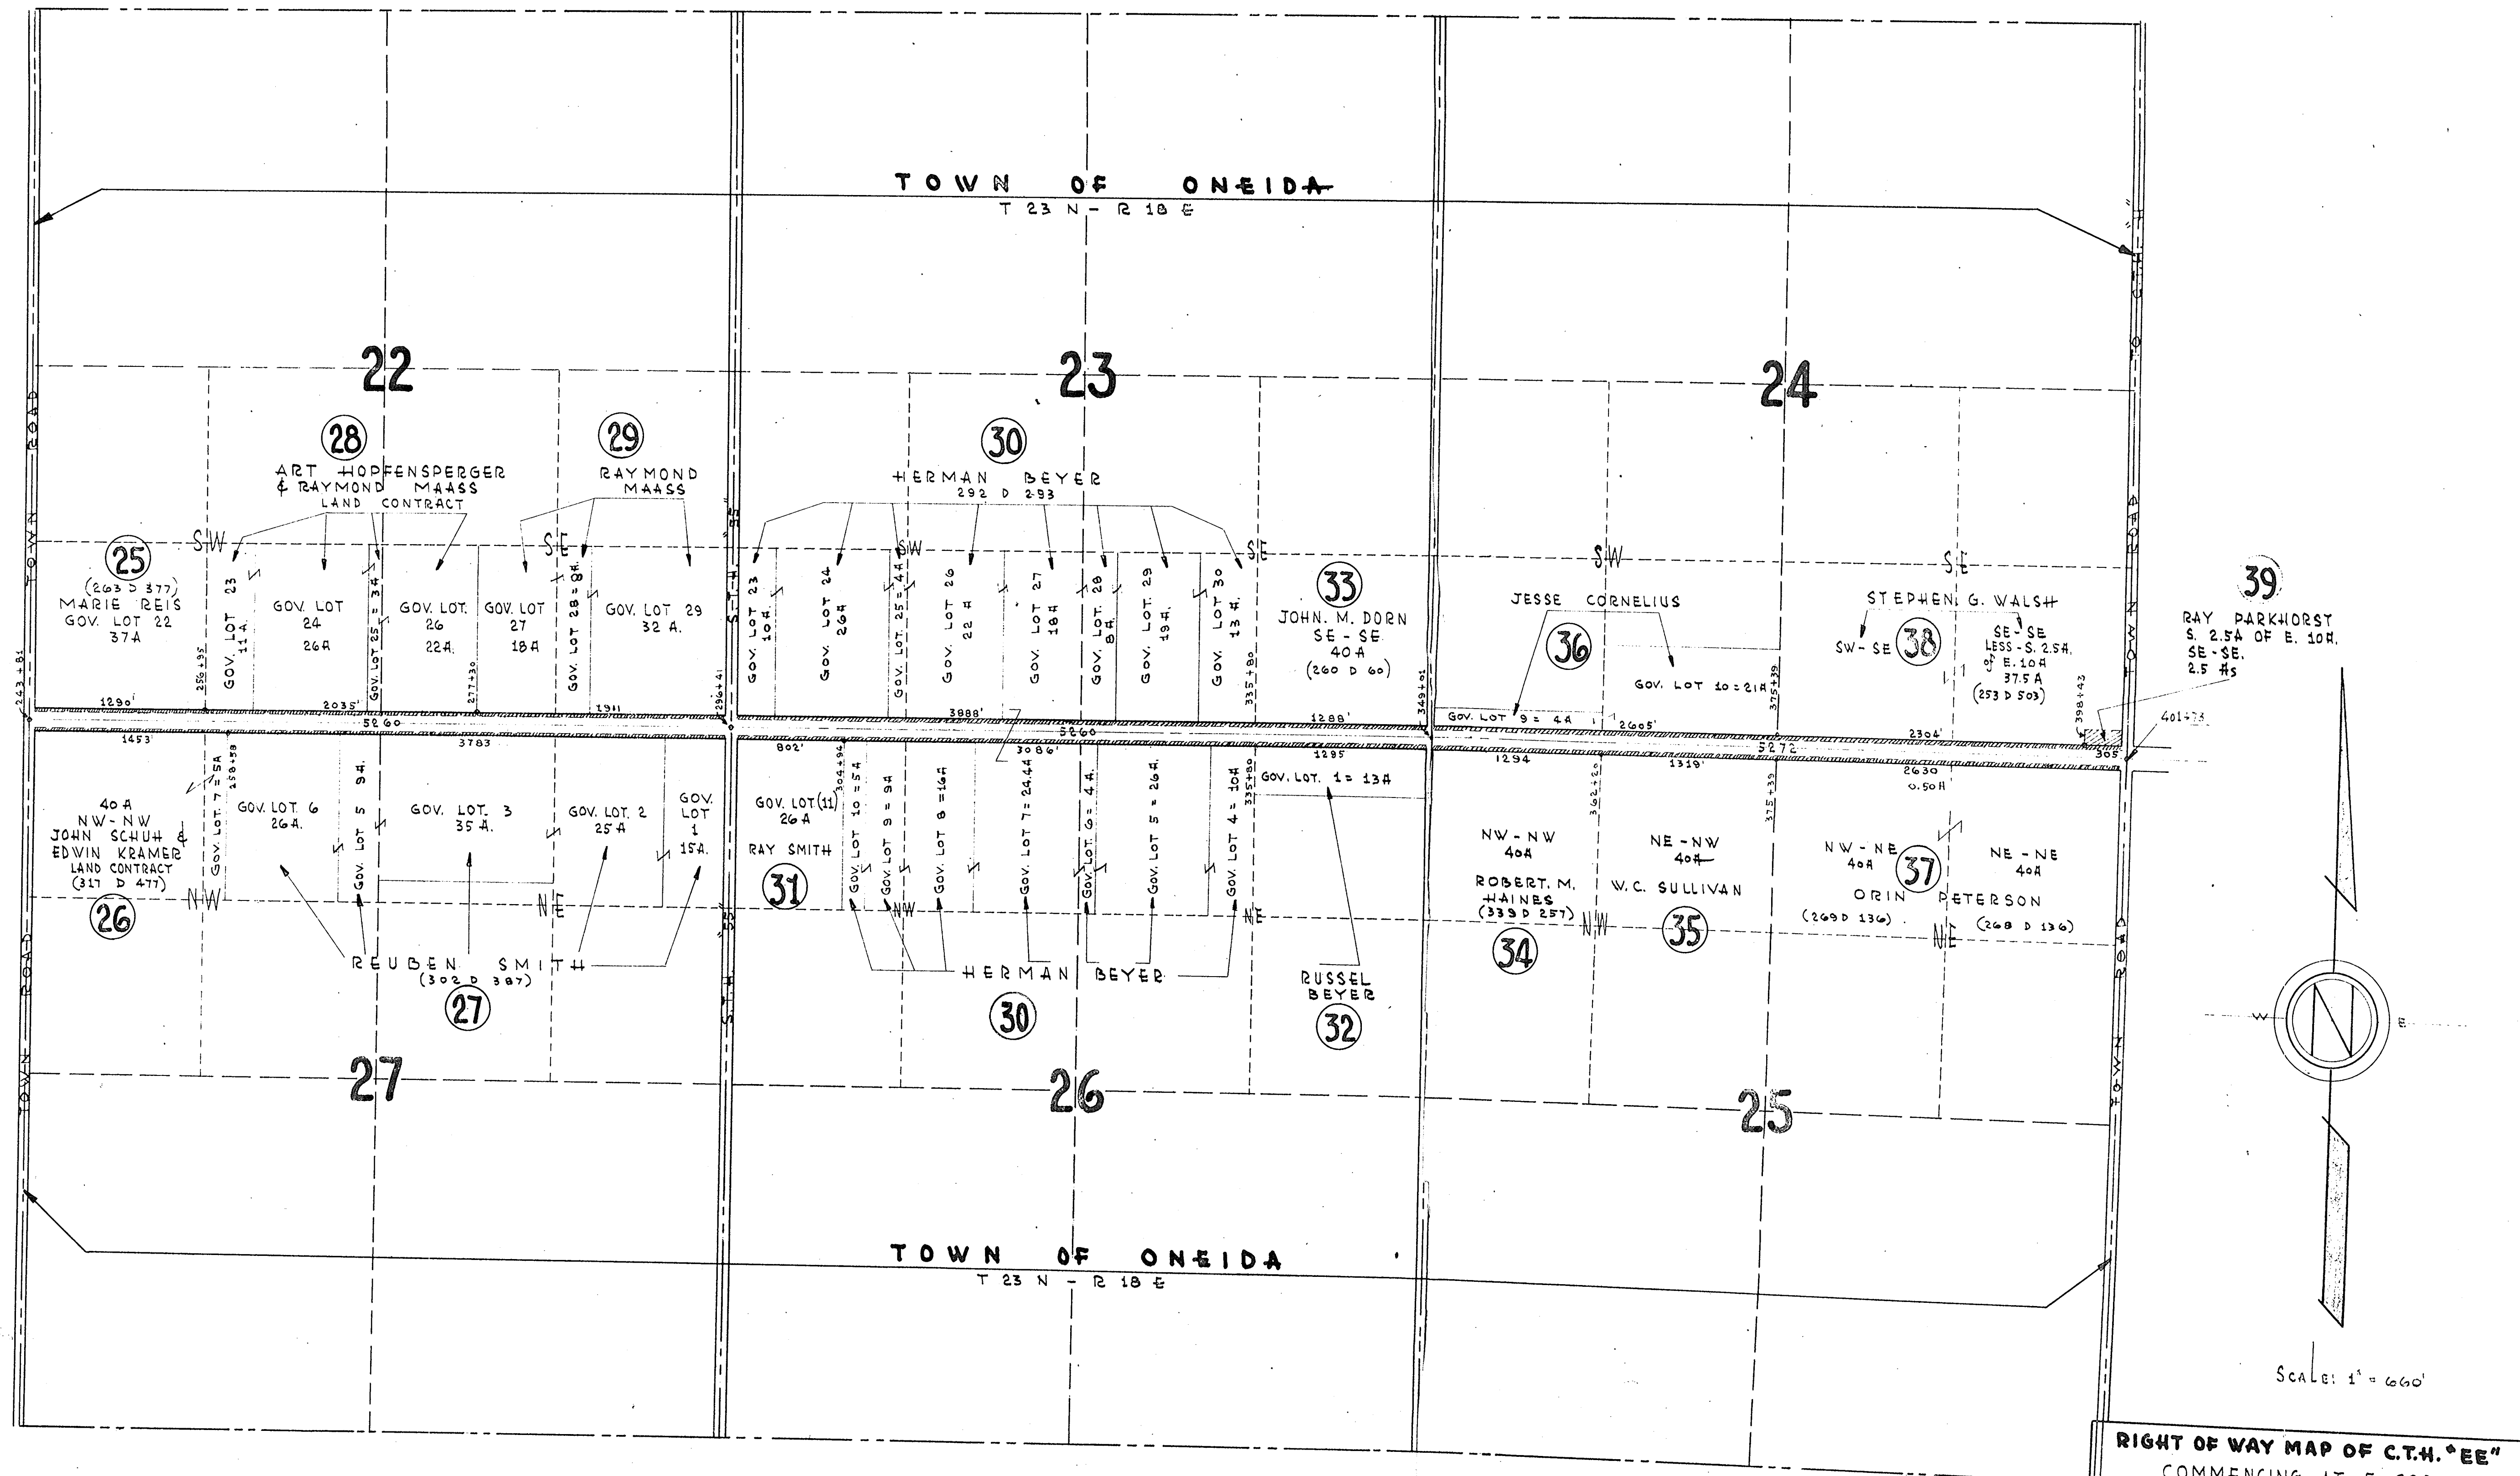

RIGHT OF WAY MAP OF C.T.H. "EE"
COMMENCING AT 5 CORNERS
AT INTERSECTION OF C.T.H. "EE" & "J"
THENCE NORTH & EAST 8.8 MILES
TO INTERSECTION WITH C.T.H. "E"

FRANK M. CHARLESWORTH & ASSOCIATES
CONSULTING ENGINEERS
OUTAGAMIE COUNTY SURVEYOR
PHONE: 3-5423 - COURTHOUSE - ROOM 210
APPLETON WISCONSIN

DRAWN BY R.W.W.	CHECKED BY J.C.W.	SHEET NO. 2 OF 3
DATE JUN 20 1960		