
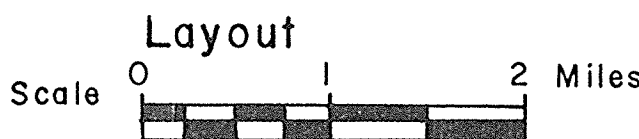


INDEX OF SHEETS

PARCEL NUMBER	SHEET NUMBER	OWNER
1	4.1	LLOYD W. MUELLER
2	4.1	MICHAEL G. LEMKE
3	4.1	GEORGE BOHL, ET. AL.
4	4.1, 4.2	BRUCE PURDY
5	4.2	WISCONSIN TELEPHONE CO.
6	4.1	THOMAS J. MADER
7	4.1, 4.2	LLOYD J. BOHL
8	4.1, 4.2	JOHN J. MELGER
9	—	—
10	—	—
11	4.2	GLEN L. VICK
12	4.2, 4.4	WISCONSIN MICHIGAN POWER CO.
13	4.2	DONALD W. HOEFT
14	4.2	EDWARD F. BURTON
15	4.2	JAMES R. WITT
16	4.2	LLOYD C. WITT
17	4.2	CHARLES E. SWANSON
18	4.2	EUGENE BROWN
19	4.2	EUGENE A. RUECKERT
20	—	—
21	4.2, 4.3	EARL P. SPRINGSTROH
22	4.2, 4.3	WILMER SEMROW
23	4.5	TERRY STROPE
24	4.3	KENNETH D. VAN HANDEL
25	4.3, 4.4	WISCONSIN ELECTRIC POWER CO.
26	4.3	WISCONSIN PUBLIC SERVICE CORP.
27	4.3	CORNELIUS C. MEYER
28	4.3, 4.4	JOYCE WOLDT
29	4.3, 4.4	SELMA SEMROW
30	4.3	DENNIS J. VAN HANDEL & KENNETH D. VAN HANDEL
31	4.4	JOYCE WOLDT
32	4.4	WILLIAM D. RICKERT
33	4.4	CLARENCE BEYER
34	4.4	MICHAEL D. WYLAND
35	4.4, 4.5	VERNON ARNOLD
36	4.4, 4.5	DONALD WITT
37	4.4	JAMES C. BEYER
38	4.5	IRENE BYRNE, ET. AL.
39	4.5	EDWARD J. BYRNE, ET. AL.
40	4.5	JOHN W. BYRNE
41	4.5	JOHN SPRINGSTROH
42	4.5	KENNETH T. VAN RYZIN
43	4.5, 4.6	CLEMENS EGGERT
44	4.5, 4.6	GRACE KRABLE
45	—	—
46	4.6	CLEMENS EGGERT
47	—	—

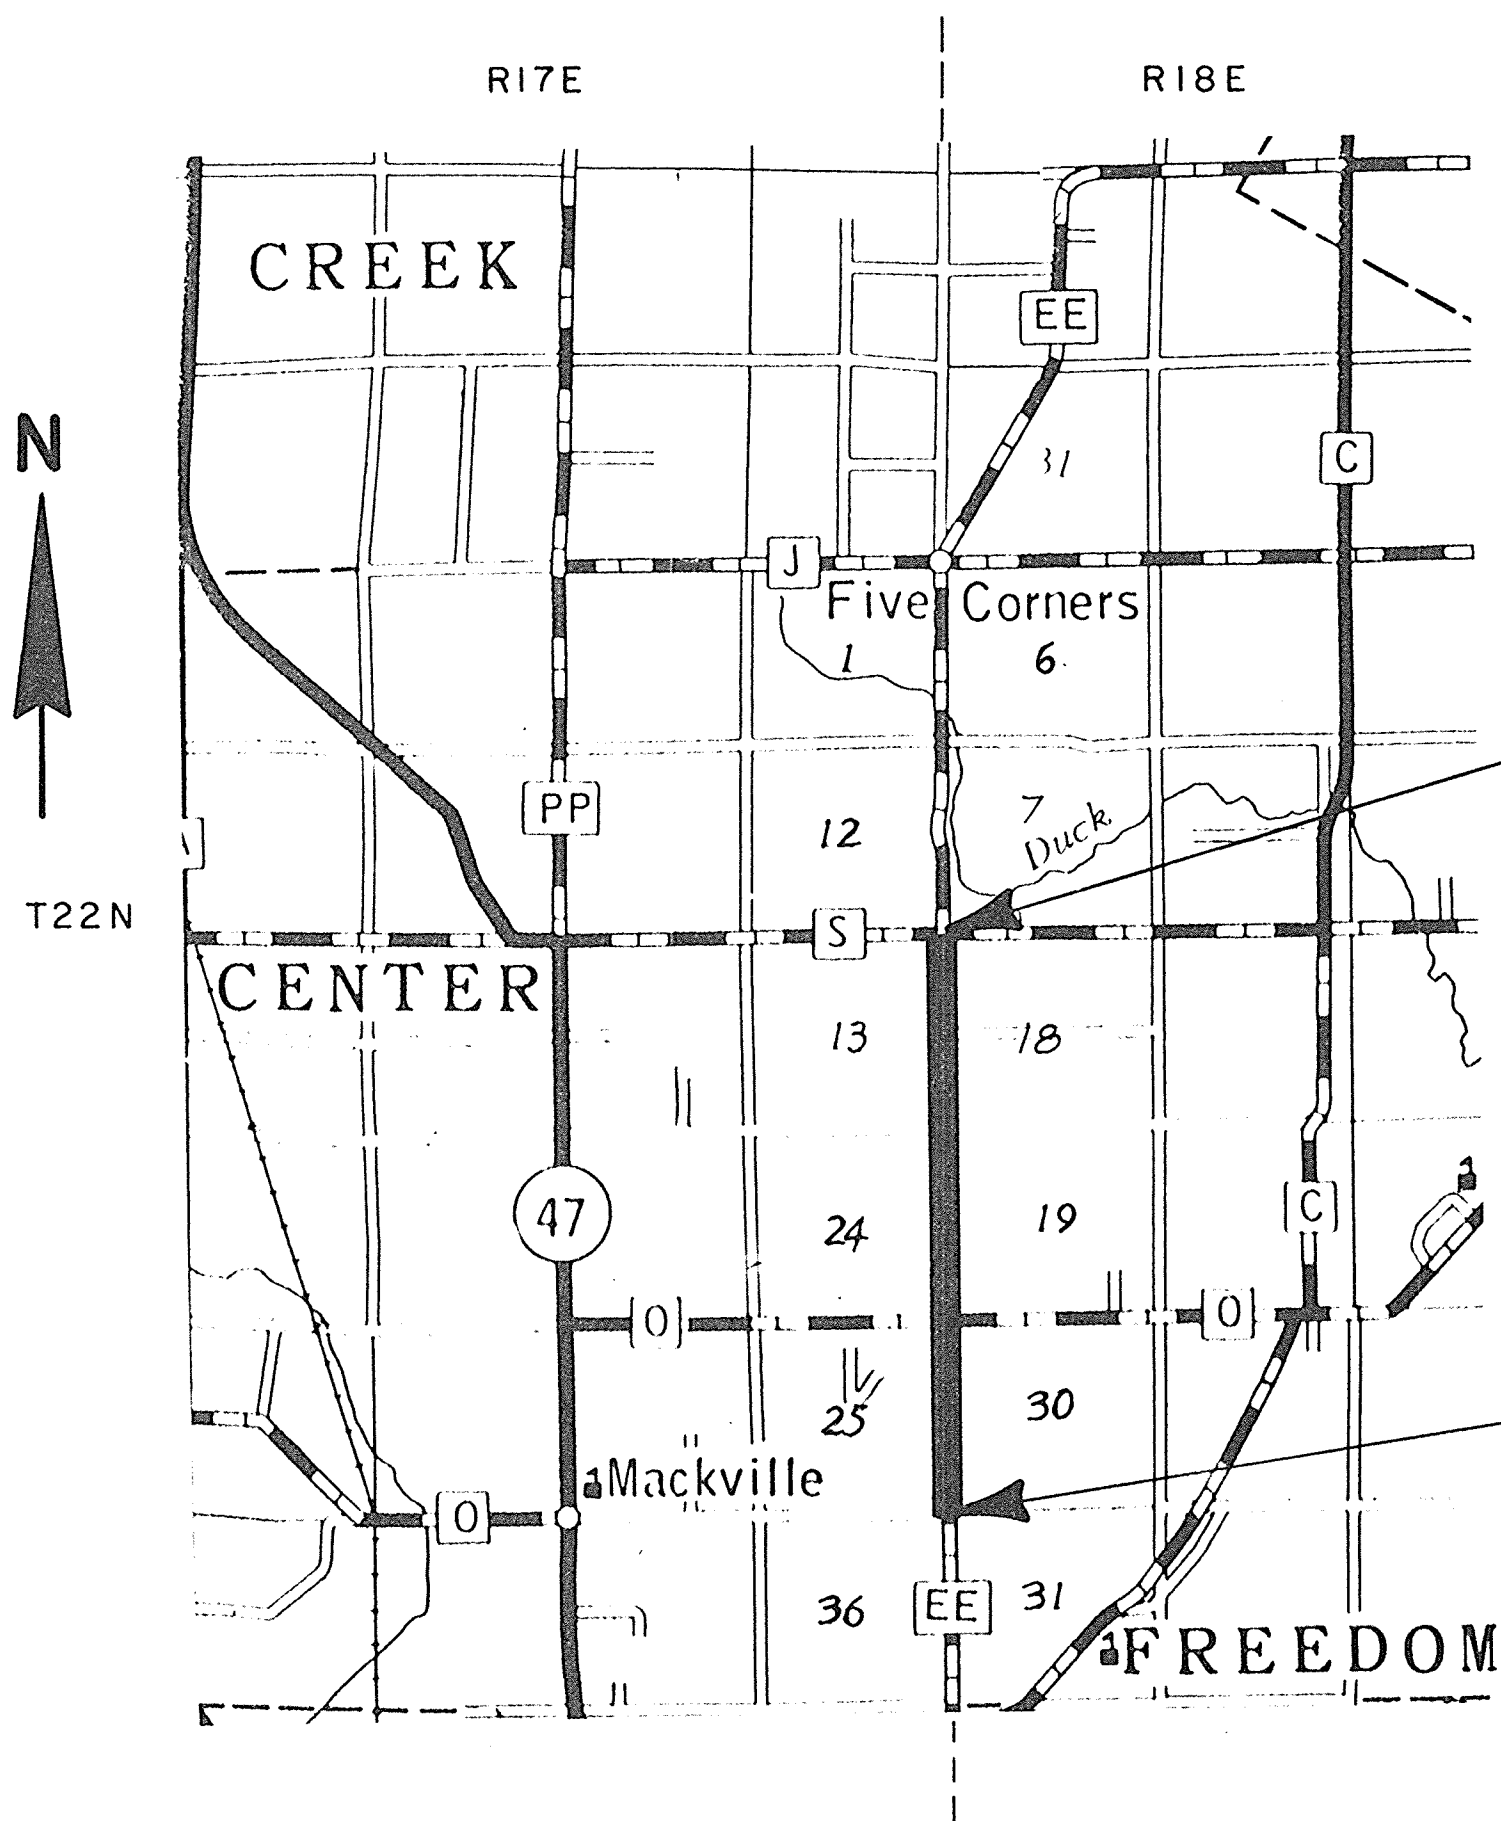

Total Net Length of Centerline = 3.006 Mi. (Rural)

NOTE: BEARINGS SHOWN ON THIS PLAT
ARE TRUE BEARINGS OF EACH
TANGENT TO THE NEAREST SECOND.

END RELOCATION ORDER
PROJECT
STA. 234 + 46.38
N 206,100 (±200') *
E 2,424,900 (±200') *
LOCATED 3.15 FT. WEST OF
THE NORTHEAST CORNER
OF SECTION 13, T22N, R17E.

BEGIN RELOCATION ORDER
PROJECT
STA. 75 + 75.78
N 192,600 (±200') *
E 2,425,200 (±200') *
LOCATED AT THE ASSUMED SOUTHEAST
CORNER OF SECTION 25, T22N, R17E.

*
NOTE: ALL COORDINATES SHOWN ON THIS PLAT ARE
SCALED FROM U.S.G.S. TOPOGRAPHIC MAP,
APPLETON, WIS., 15 MINUTE QUADRANGLE
FOR IDENTIFICATION ONLY.

REVISION DATE	R/W PROJECT NUMBER 218 - 82	SHEET NUMBER 4.0
6 - 13 - 83	FEDERAL PROJECT NUMBER	
PLAT OF RIGHT OF WAY REQUIRED FOR C.T.H. "EE" - OUTAGAMIE COUNTY (MACKVILLE RD. - C.T.H. "S") SCALE 0 100 200ft. DATE CONSTRUCTION PROJECT NUMBER		

STANDARD ABBREVIATIONS


AZ.	AZMUTH
BLDG.	BUILDING
H.	HOUSE
I.P.	IRON PIPE
L.H.E.	LIMITED HIGHWAY EASEMENT
P.I.	POINT OF INTERSECTION
P.L.	PROPERTY LINE
R/W	RIGHT OF WAY
T.H.	TRAILER HOUSE

APPROVED FOR OUTAGAMIE COUNTY	
11-26-82 DATE	<i>Michael B. Mauch</i> SIGNATURE OF OFFICIAL
PLAT PREPARED BY OWEN AYRES & ASSOCIATES, INC. CONSULTING ENGINEERS GREEN BAY, WISCONSIN	

SCHEDULE OF LANDS AND INTERESTS REQUIRED

PARCEL NUMBER	OWNER	INTEREST REQUIRED	L. H. E ACRES	ACRES REQUIRED			TOTAL REMAINING ACRES
				NEW R / W REQUIRED	EXISTING R / W	TOTAL R / W REQUIRED	
1	LLOYD W. MUELLER	FEE		0.46	1.70	2.16	113.84
2	MICHAEL G. LEMKE	FEE		0.04	0.14	0.18	0.79
3	GEORGE BOHL, ET. AL.	FEE		0.50	1.02	1.52	38.48
4	BRUCE PURDY	FEE		0.79	1.91	2.70	76.74
5							
6	THOMAS J. MADER	FEE		0.02	0.10	0.12	0.44
7	LLOYD J. BOHL	FEE		(SEE SHEET NUMBER 4.2)			
8	JOHN J. MELGER	FEE		0.08	0.33	0.41	0.91


REVISION DATE	R/W PROJECT NUMBER 218-82	SHEET NUMBER 4.1
	FEDERAL PROJECT NUMBER	
PLAT OF RIGHT OF WAY REQUIRED FOR C.T.H. "EE" — OUTAGAMIE COUNTY (MACKVILLE RD. TO C.T.H. "S")		
SCALE 0 100 200 Ft.		DATE
CONSTRUCTION PROJECT NUMBER		

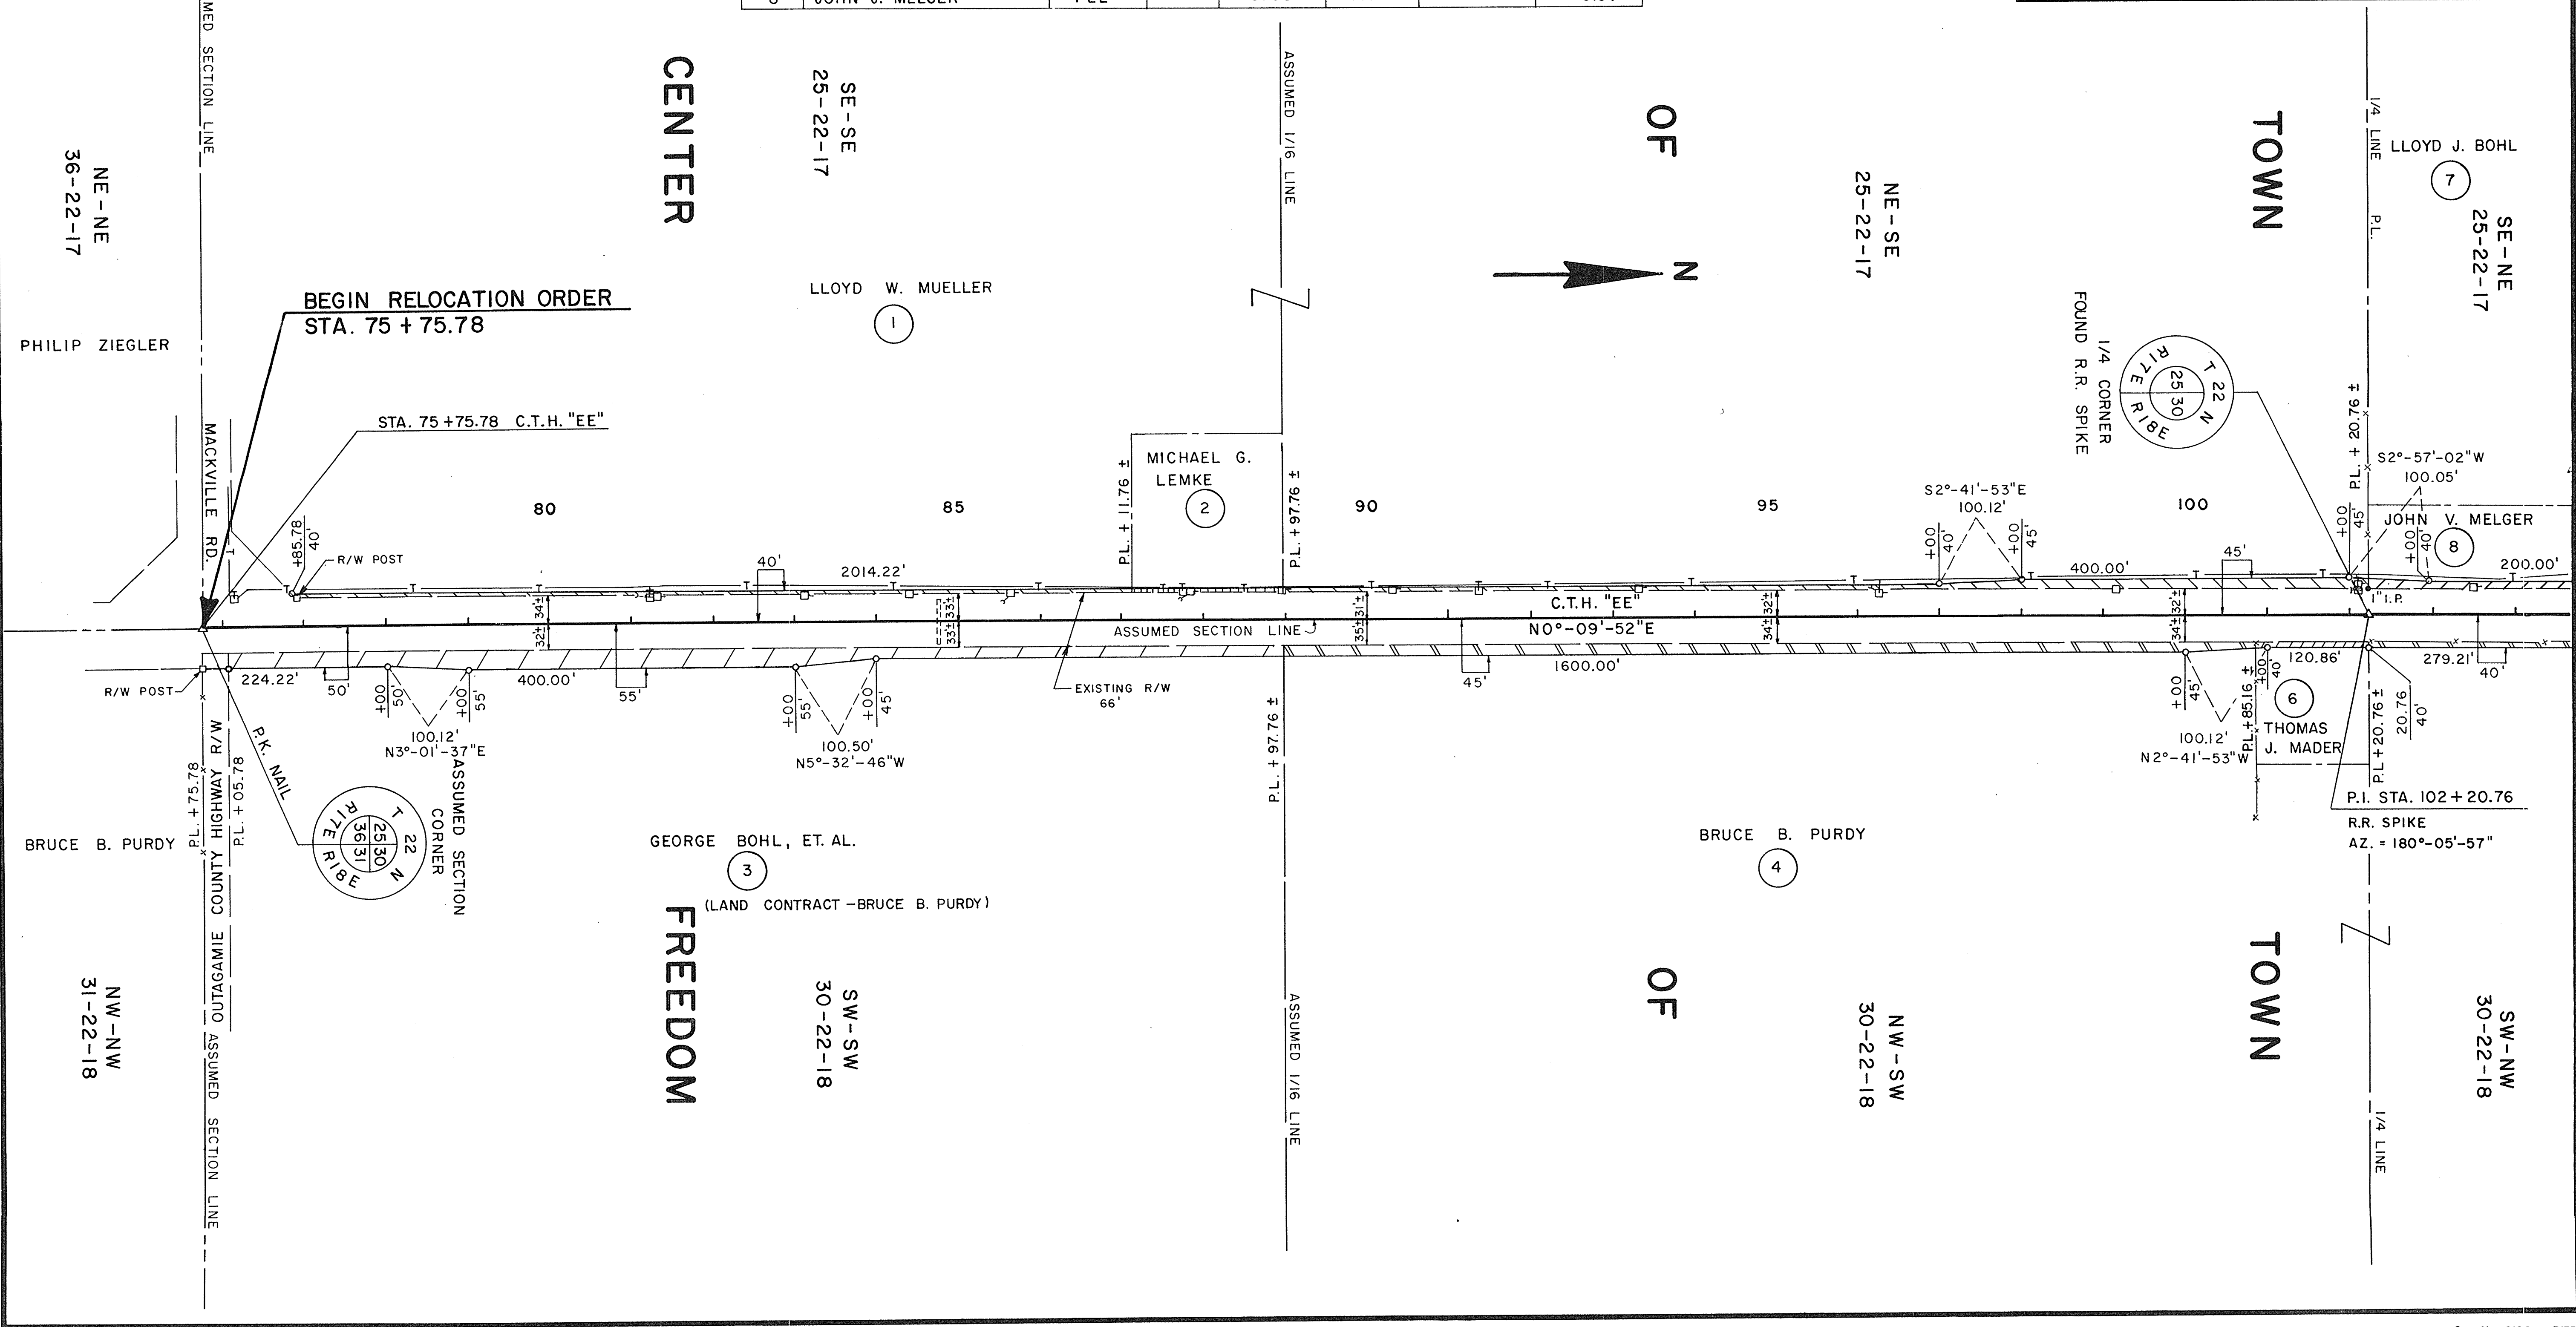

PARCEL NUMBER	OWNER	INTEREST REQUIRED	L. H. E. ACRES	ACRES REQUIRED			TOTAL REMAINING ACRES
				NEW R/W REQUIRED	EXISTING R/W	TOTAL R/W REQUIRED	
4	BRUCE PURDY	FEE	—	0.79	1.91	2.70	76.74
5	WIS. TELEPHONE CO.	REL. OF RIGHTS	—	—	—	—	—
7	LLOYD J. BOHL	FEE	—	0.16	0.18	0.34	35.23
8	JOHN V. MELGER	FEE	—	0.08	0.33	0.41	0.91
11	GLEN L. VICK	FEE	—	0.08	—	0.08	0.61
12	WIS.—MICH. POWER CO.	REL. OF RIGHTS	—	—	—	—	—
13	DONALD W. HOEFT	FEE	—	0.04	—	0.04	0.88
14	EDWARD F. BURTON	FEE	—	0.30	0.78	1.08	11.54
15	JAMES R. WITT	FEE	—	0.06	0.11	0.17	1.02

PARCEL NUMBER	OWNER	INTEREST REQUIRED	L.H.E. ACRES	ACRES REQUIRED			TOTAL REMAINING ACRES
				NEW R/W REQUIRED	EXISTING R/W	TOTAL R/W REQUIRED	
16	LLOYD C. WITT	FEE		0.30	0.59	0.89	37.92
17	CHARLES E. SWANSON	FEE		0.11	0.27	0.38	2.70
18	EUGENE BROWN	FEE		0.08	0.16	0.24	0.72
19	EUGENE A. RUECKERT	FEE		0.10	0.24	0.34	0.66
20							
21	EARL R. SPRINGSTROH	FEE		0.38	1.00	1.38	38.62
22	WILMER SEMROW	FEE		0.90	1.57	2.47	128.73


REVISION DATE	R/W PROJECT NUMBER 218-82	SHEET NUMBER
	FEDERAL PROJECT NUMBER	4.2
PLAT OF RIGHT OF WAY REQUIRED FOR C.T.H. "EE" — OUTAGAMIE COUNTY (MACKVILLE RD. TO C.T.H. "S") SCALE 100 200 Ft. DATE 		
CONSTRUCTION PROJECT NUMBER		

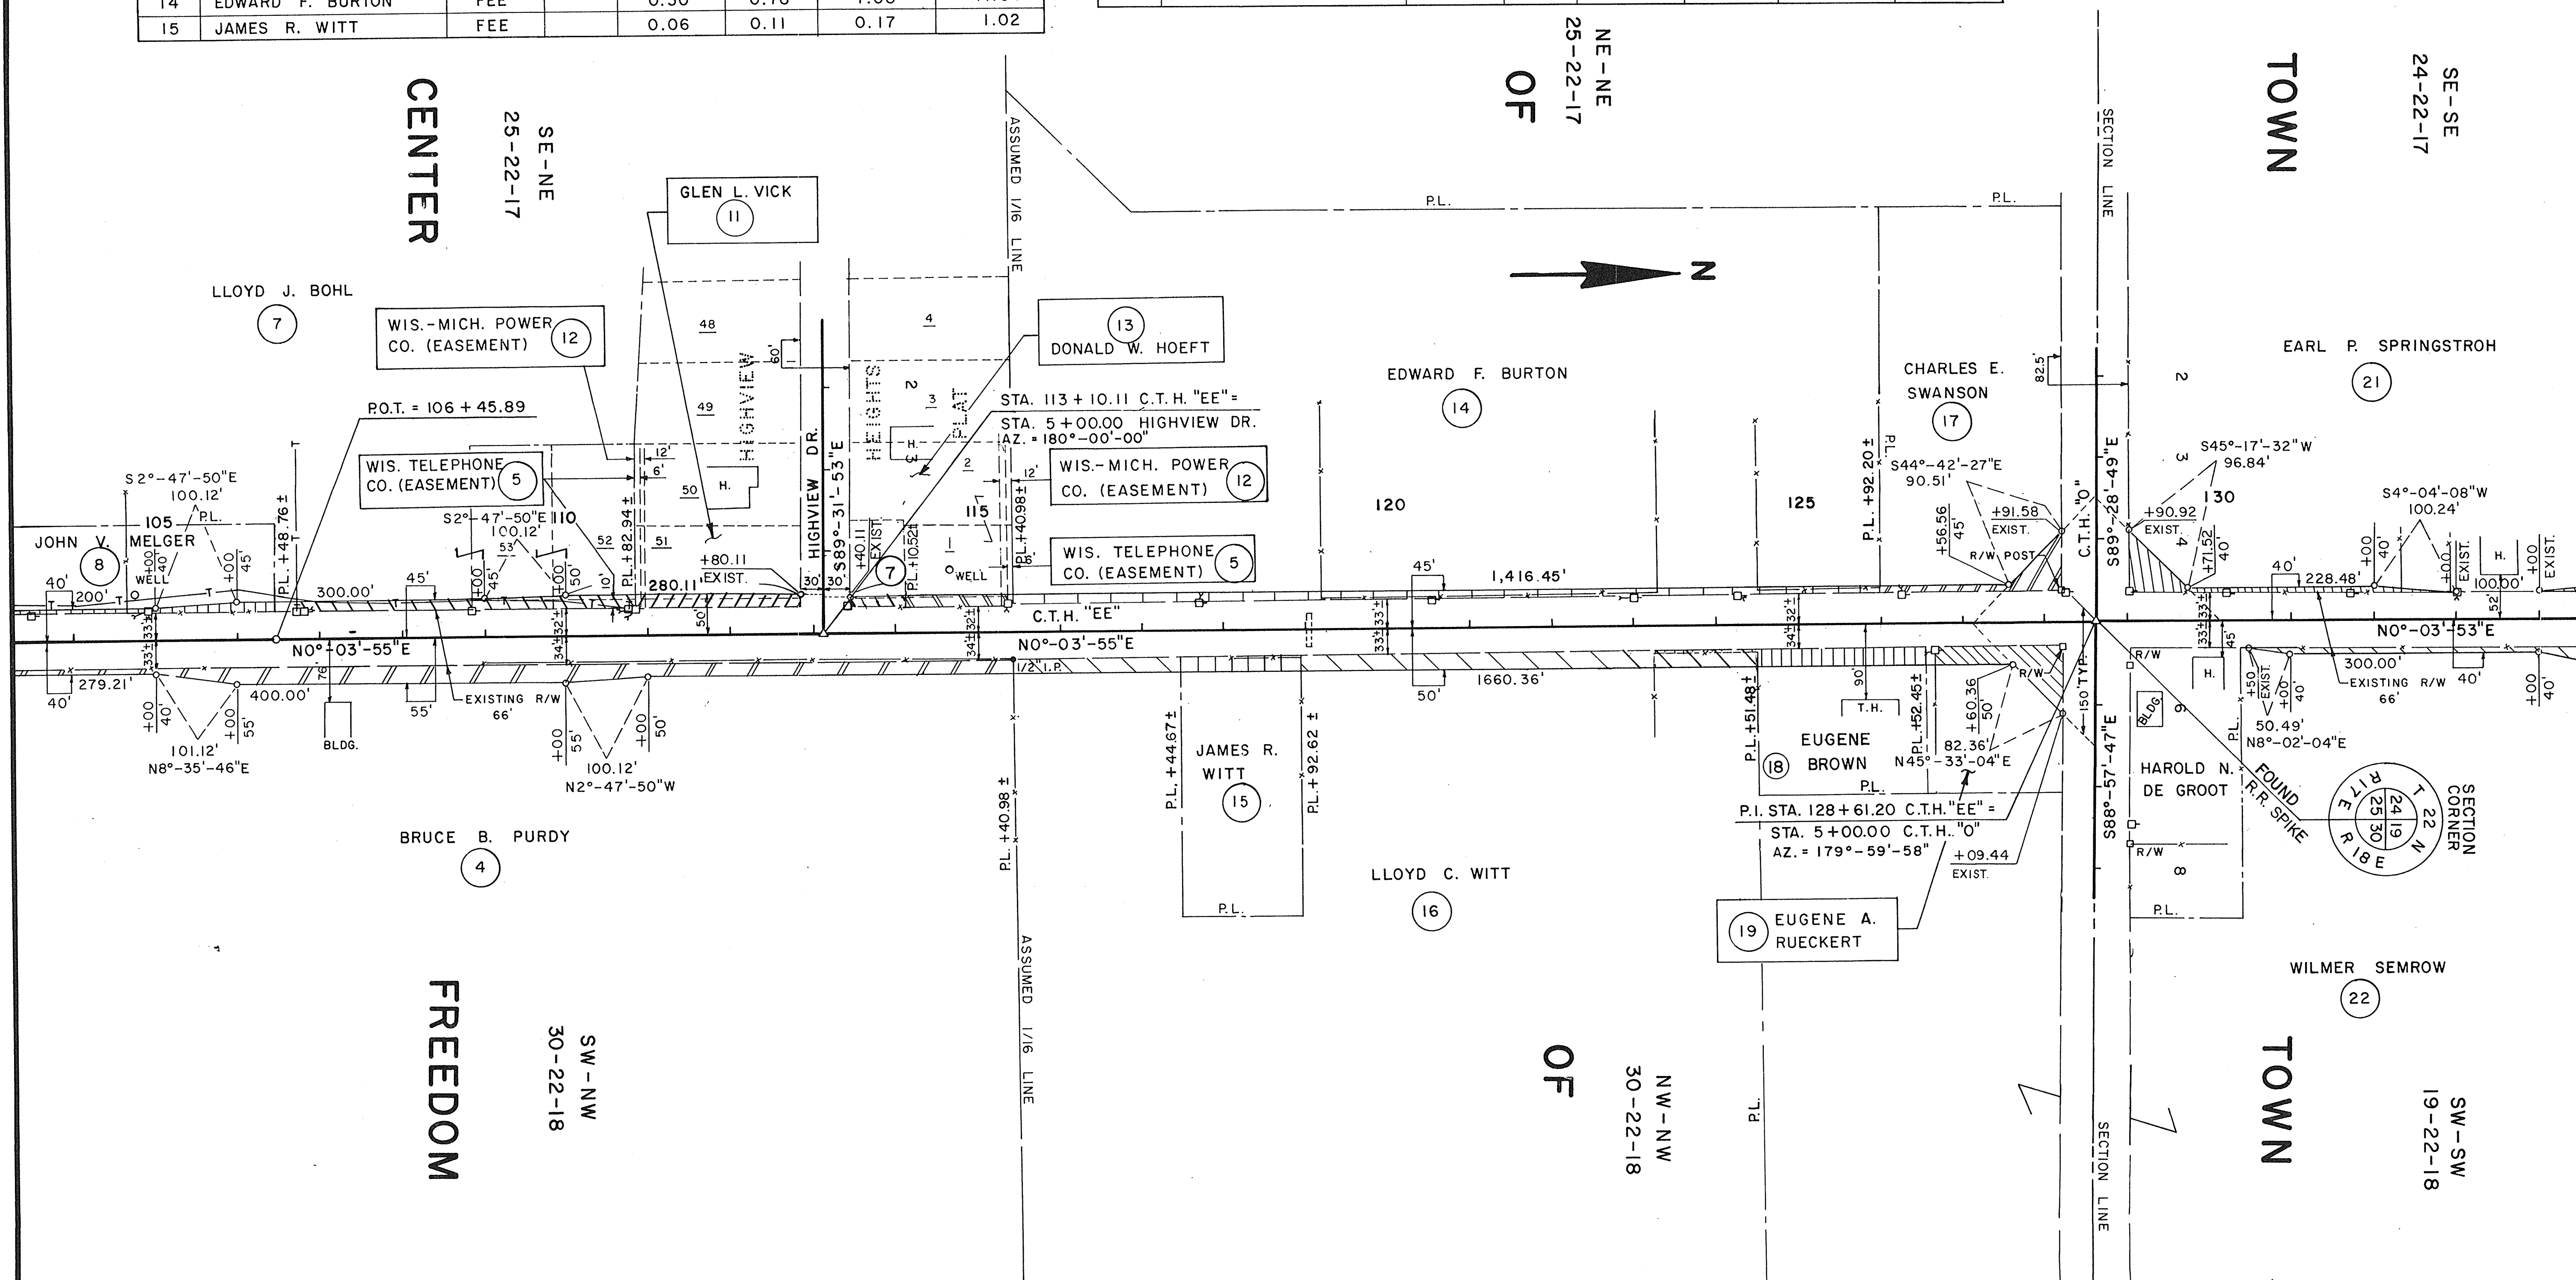

SCHEDULE OF LANDS AND INTERESTS REQUIRED

PARCEL NUMBER	OWNER	INTEREST REQUIRED	L. H. E. ACRES	ACRES REQUIRED			TOTAL REMAINING ACRES
				NEW R/W REQUIRED	EXISTING R/W	TOTAL R/W REQUIRED	
21	EARL P. SPRINGSTROH	FEE		0.38	1.00	1.38	38.62
22	WILMER SEMROW	FEE		0.97	1.70	2.67	129.82
24	KENNETH D. VAN HANDEL	FEE		0.23	0.45	0.68	17.24
25	WIS. ELECTRIC POWER CO.	REL. OF RIGHTS					
26	WIS. PUBLIC SERVICE CORP.	REL. OF RIGHTS					
27	CORNELIUS C. MEYER	FEE		0.15	0.29	0.44	2.60
28	JOYCE WOLDT	FEE		0.78	1.49	2.27	67.73
29	SELMA SEMROW	FEE		0.51	1.38	1.89	59.02
30	DENNIS J. VAN HANDEL & KENNETH D. VAN HANDEL	FEE		0.03	0.05	0.08	1.90

REVISION DATE	R/W PROJECT NUMBER 218-82	SHEET NUMBER 4.3
FEDERAL PROJECT NUMBER		
PLAT OF RIGHT OF WAY REQUIRED FOR C.T.H. "EE" — OUTAGAMIE COUNTY (MACKVILLE RD. TO C.T.H. "S") SCALE 100 200 Ft. DATE CONSTRUCTION PROJECT NUMBER		

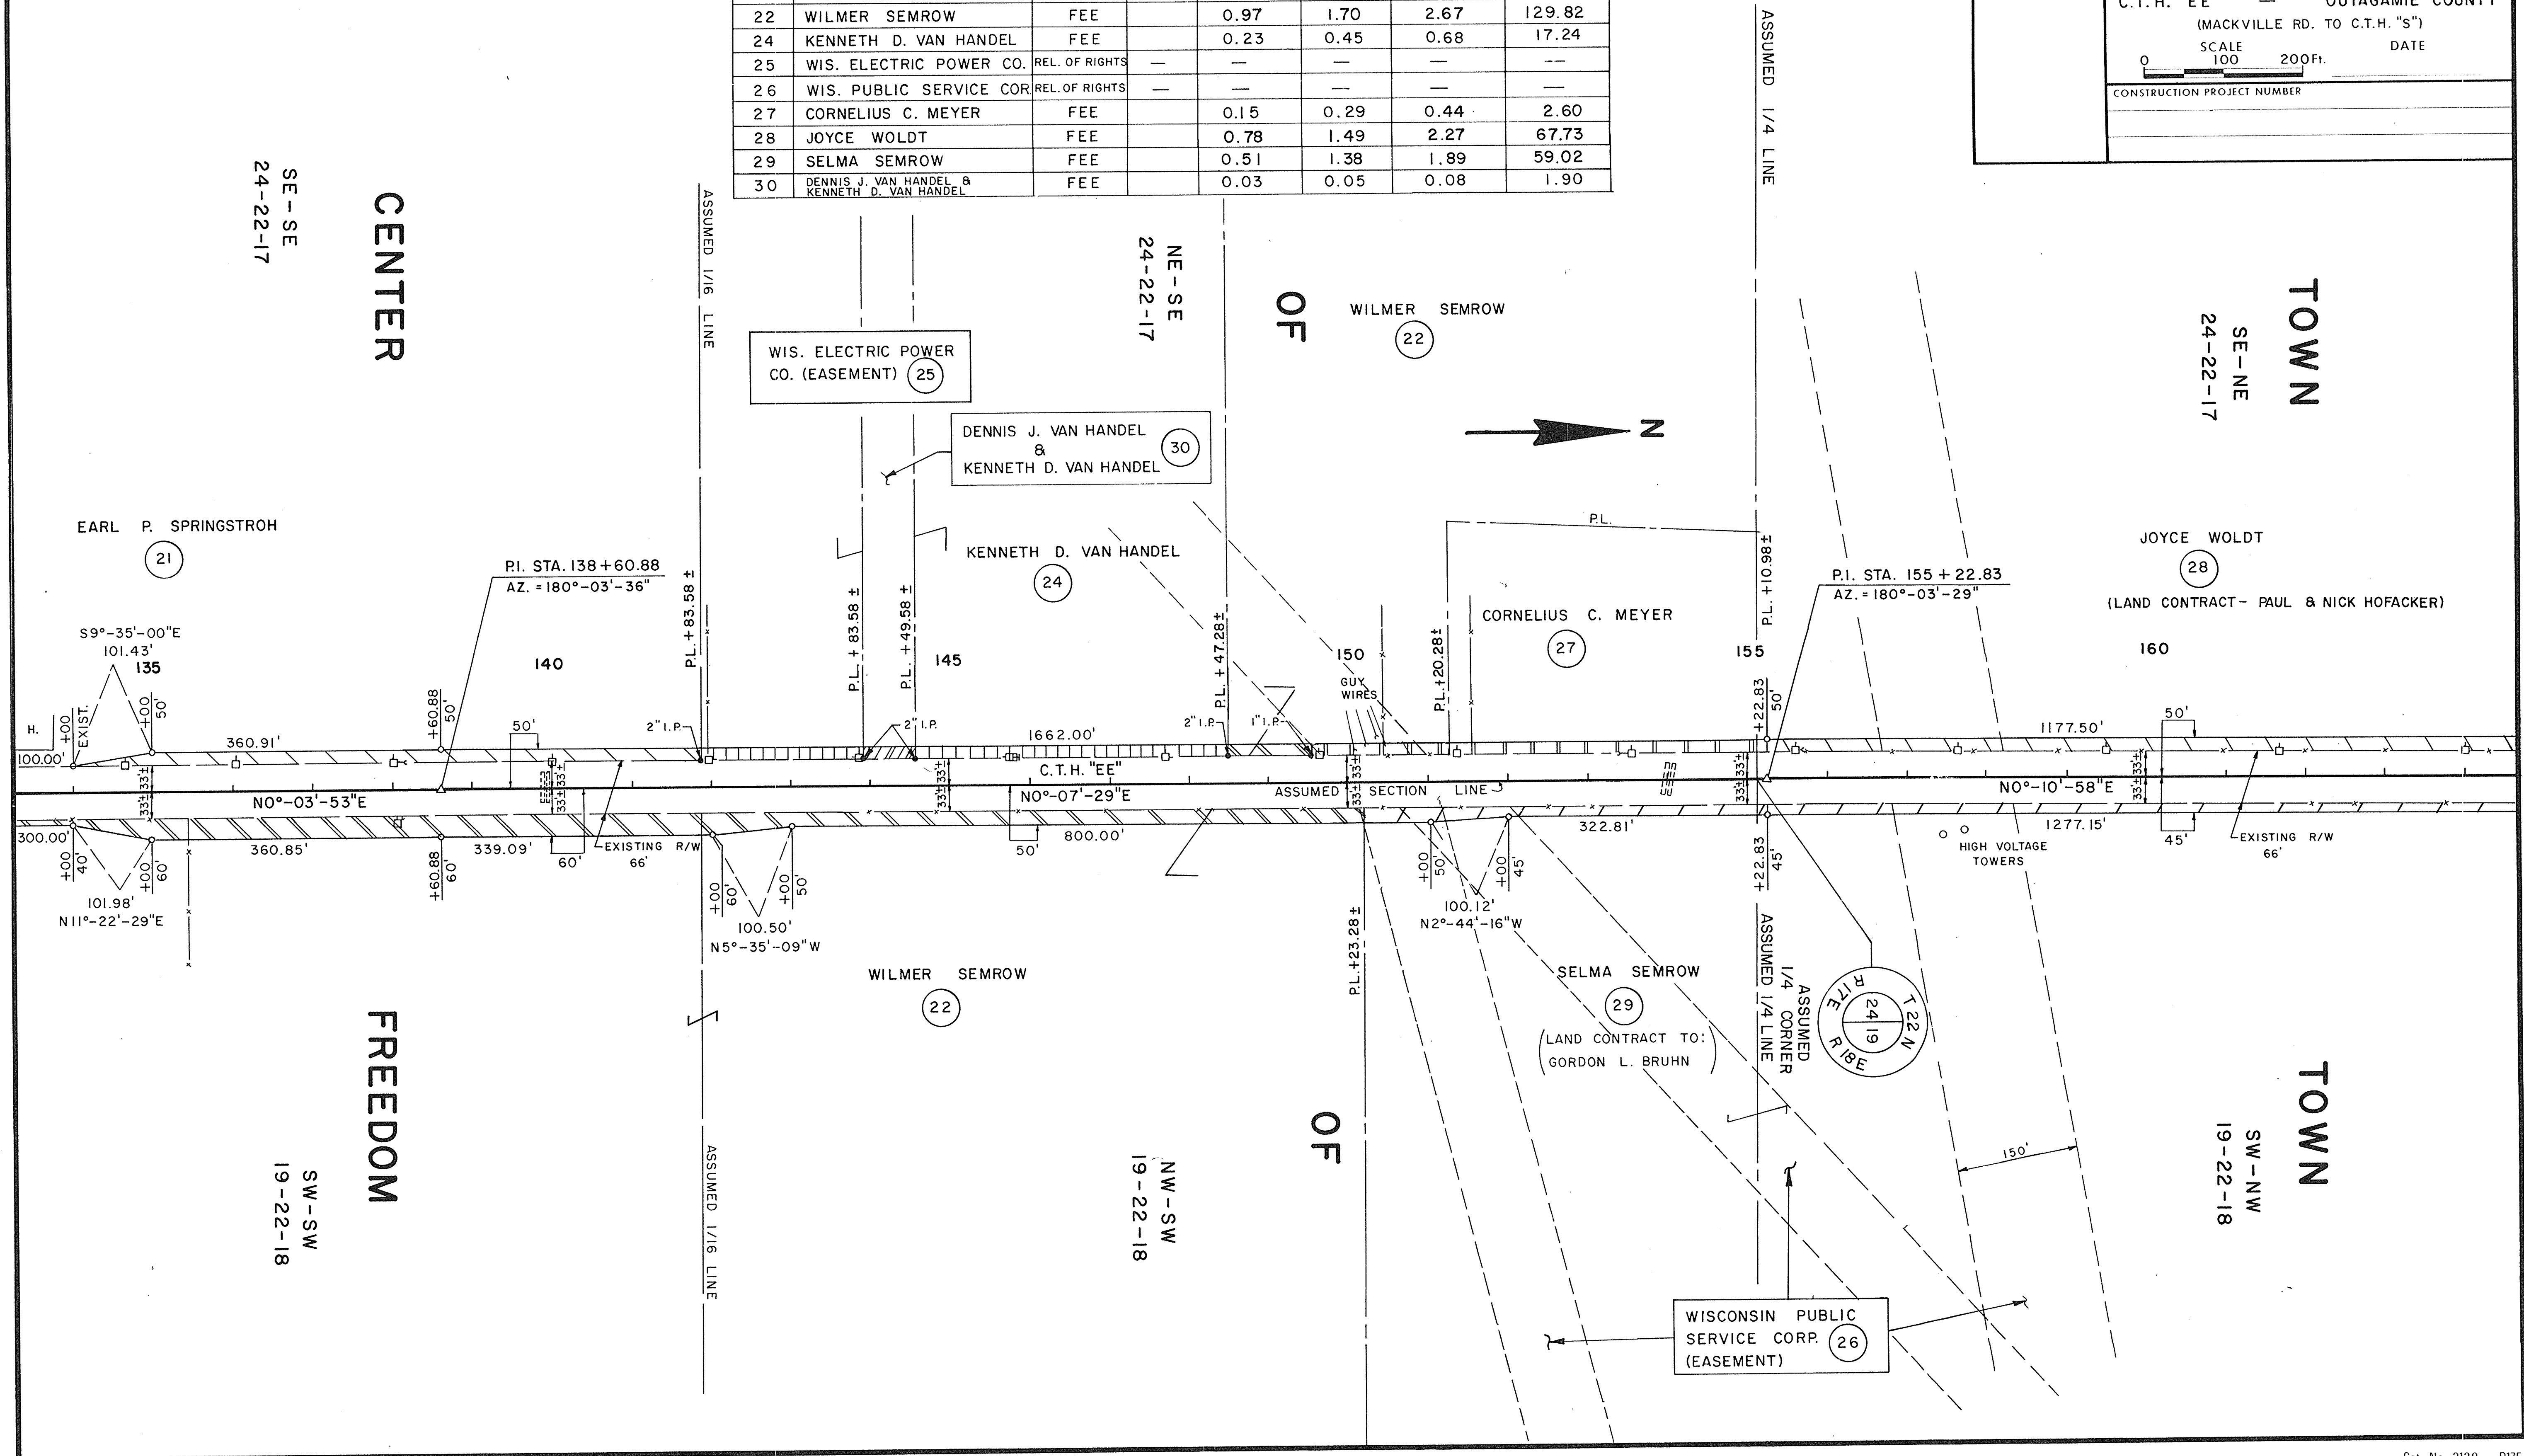

SCHEDULE OF LANDS AND INTERESTS REQUIRED

PARCEL NUMBER	OWNER	INTEREST REQUIRED	L. H. E ACRES	ACRES REQUIRED			TOTAL REMAINING ACRES
				NEW R/W REQUIRED	EXISTING R/W	TOTAL R/W REQUIRED	
12	WIS.-MICHIGAN POWER CO.	REL. OF RIGHTS	—	—	—	—	—
25	WIS. ELECTRIC POWER CO.	REL. OF RIGHTS	—	—	—	—	—
28	JOYCE WOLDT	FEE		0.78	1.49	2.27	67.73
29	SELMA SEMROW	FEE		0.51	1.38	1.89	59.02
31	JOYCE WOLDT	FEE		0.21	0.50	0.71	9.29
32	WILLIAM D. RICKERT	FEE		0.32	0.87	1.19	55.12
33	CLARENCE BEYER	FEE		0.24	0.55	0.79	159.21
34	MICHAEL D. WYLAND	FEE		0.11	0.27	0.38	10.62
35	VERNON ARNOLD	FEE		0.25	0.73	0.98	28.02
36	DONALD WITT	FEE		0.39	0.69	1.08	44.58
37	JAMES C. BEYER	FEE		0.01	0.05	0.06	1.94

REVISION DATE	R/W PROJECT NUMBER 218-82	SHEET NUMBER 4.4
	FEDERAL PROJECT NUMBER	
PLAT OF RIGHT OF WAY REQUIRED FOR C.T.H. "EE" — OUTAGAMIE COUNTY (MACKVILLE RD. TO C.T.H. "S") SCALE 0 100 200 Ft. DATE CONSTRUCTION PROJECT NUMBER		

