


RECEIVED

SEP 22 2008

C.T.H. "EE"

C.T.H. "H" to C.T.H. "U"

OUTAGAMIE COUNTY
HIGHWAY DEPARTMENT

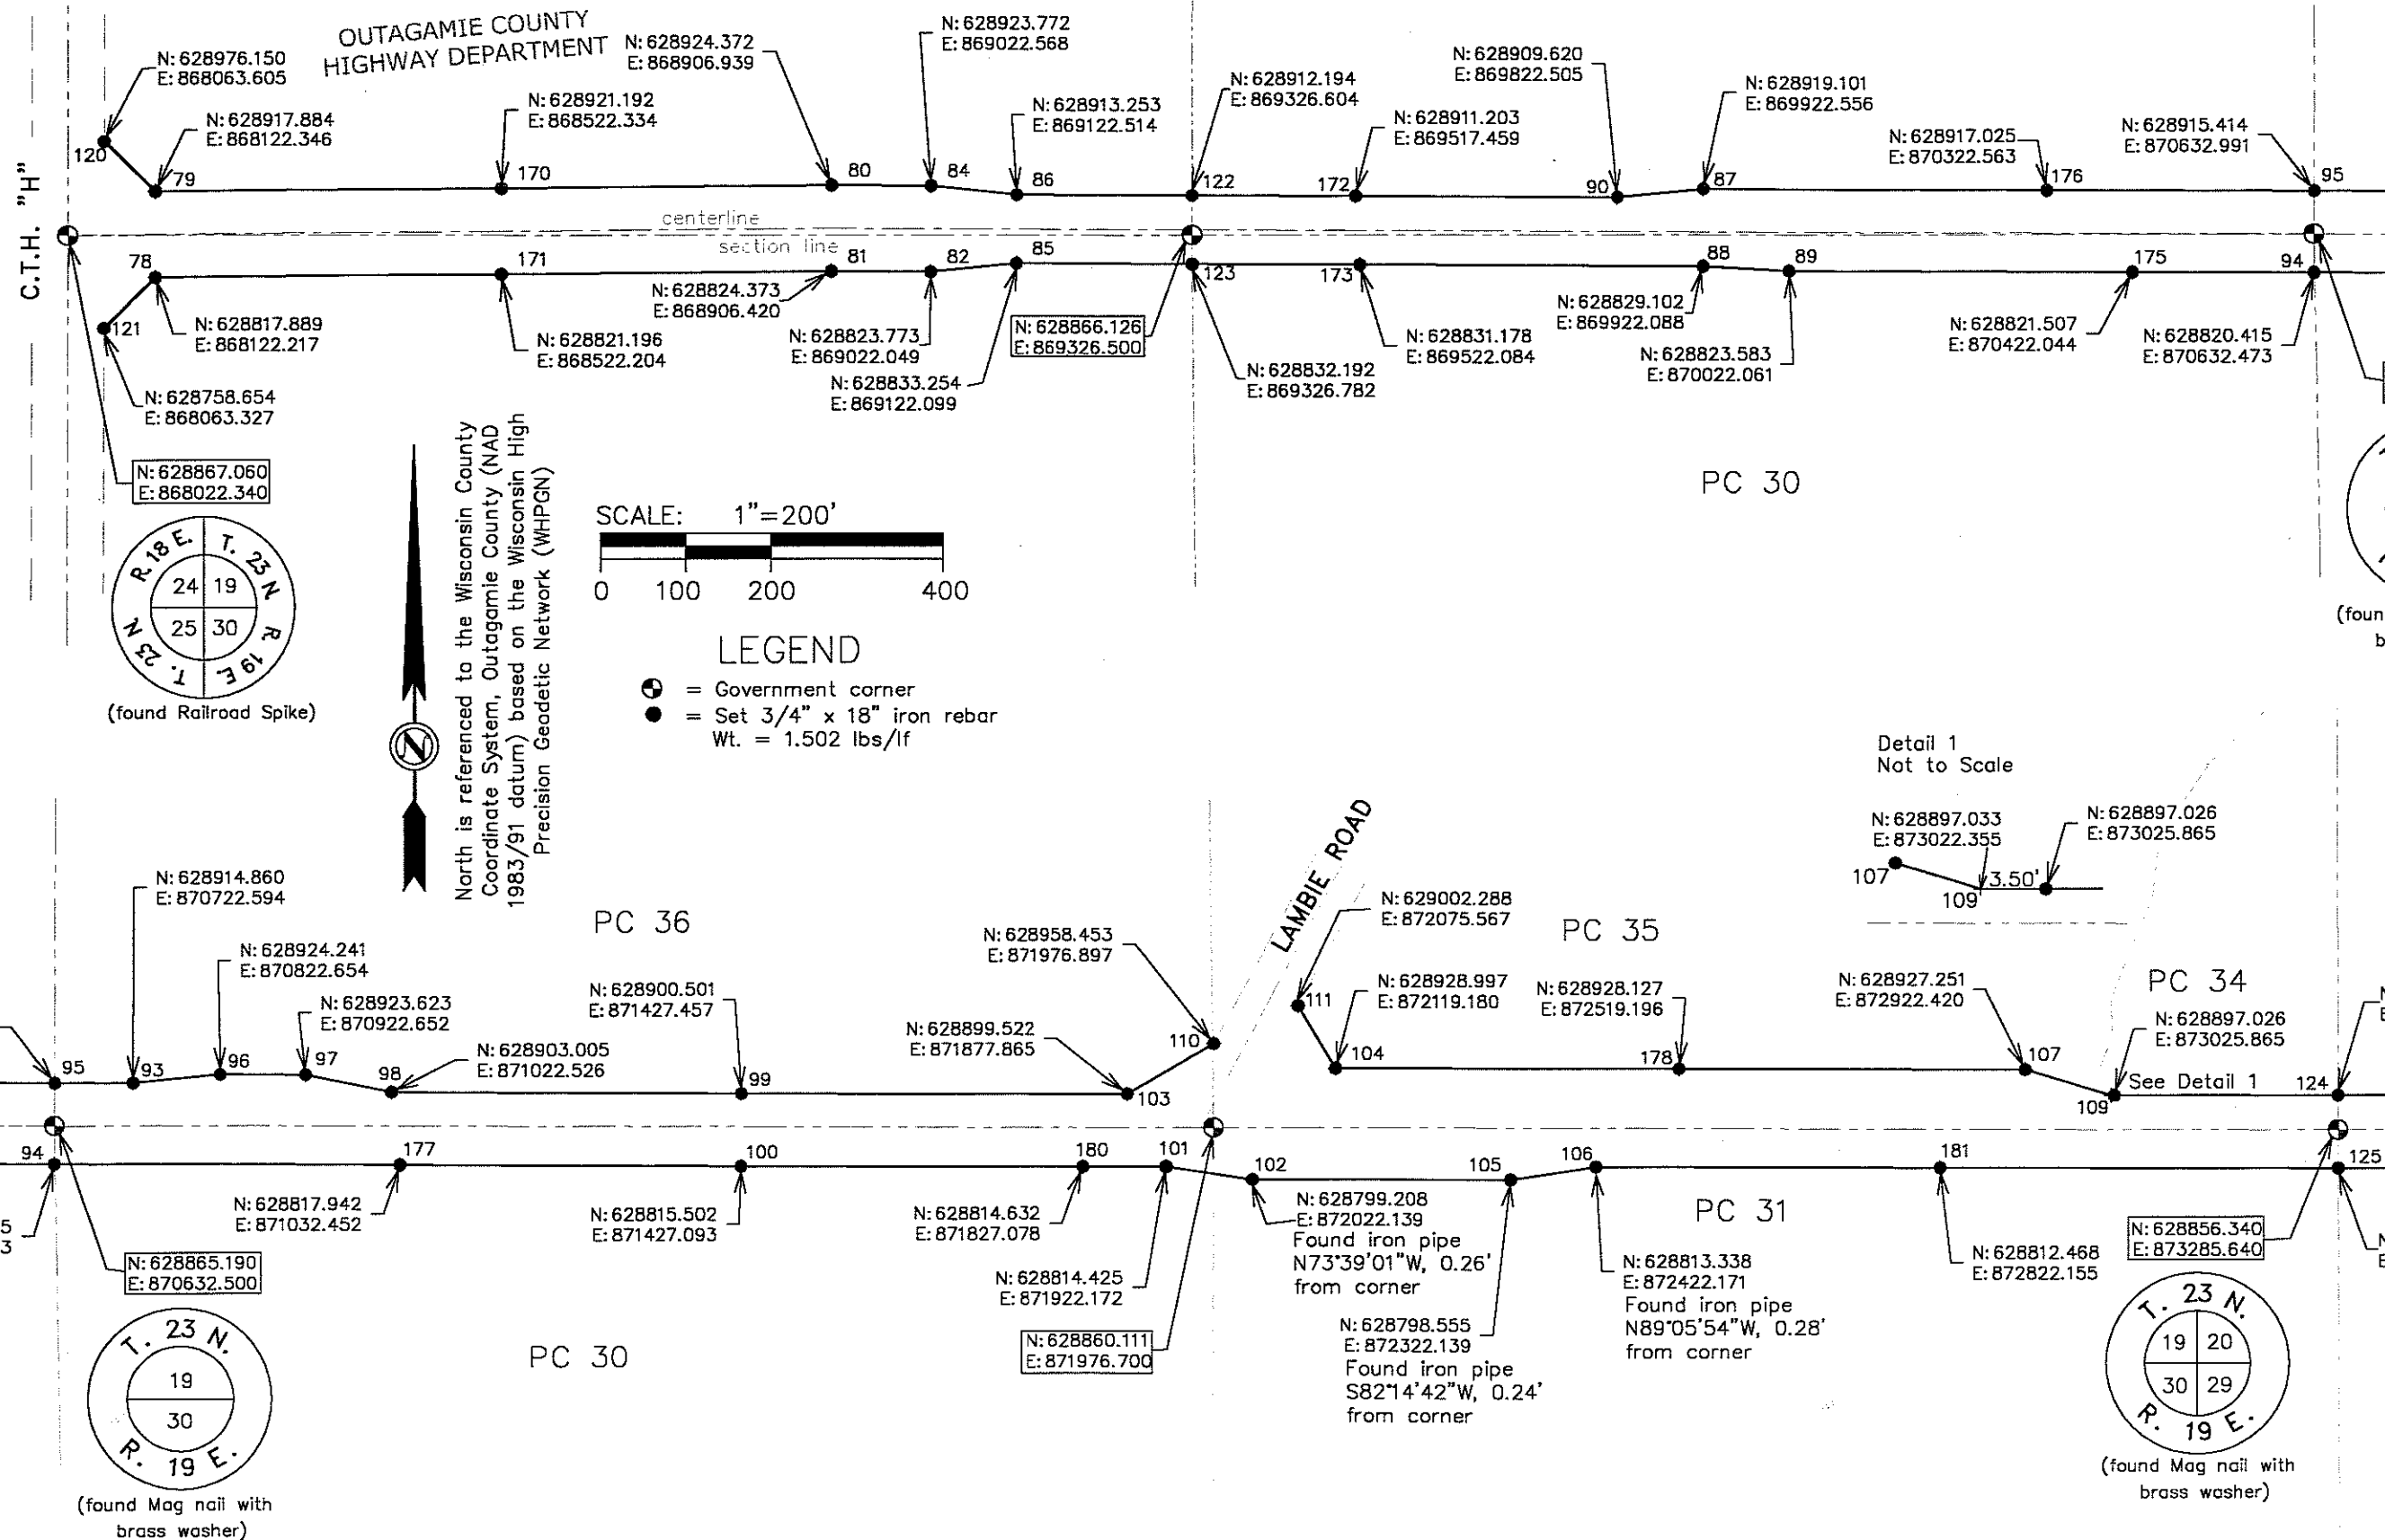

For:
Outagamie County Highway Department
1313 Holland Rd.
Appleton, WI. 54911

HA Hebert Associates, Inc.
Land Surveying • Soil Testing
1110 W. Wisconsin Ave.
Appleton, WI 54914
920-734-8373
Fax: 920-734-3968

DATE: 08/05/08

DRAWN BY: JLW

SCALE: 1"=200'

SHEET # 1 of 3



DRAWING NUMBER:

08016B01

C.T.H. "EE"

C.T.H. "H" to C.T.H. "U"

Detail 2
Not to Scale

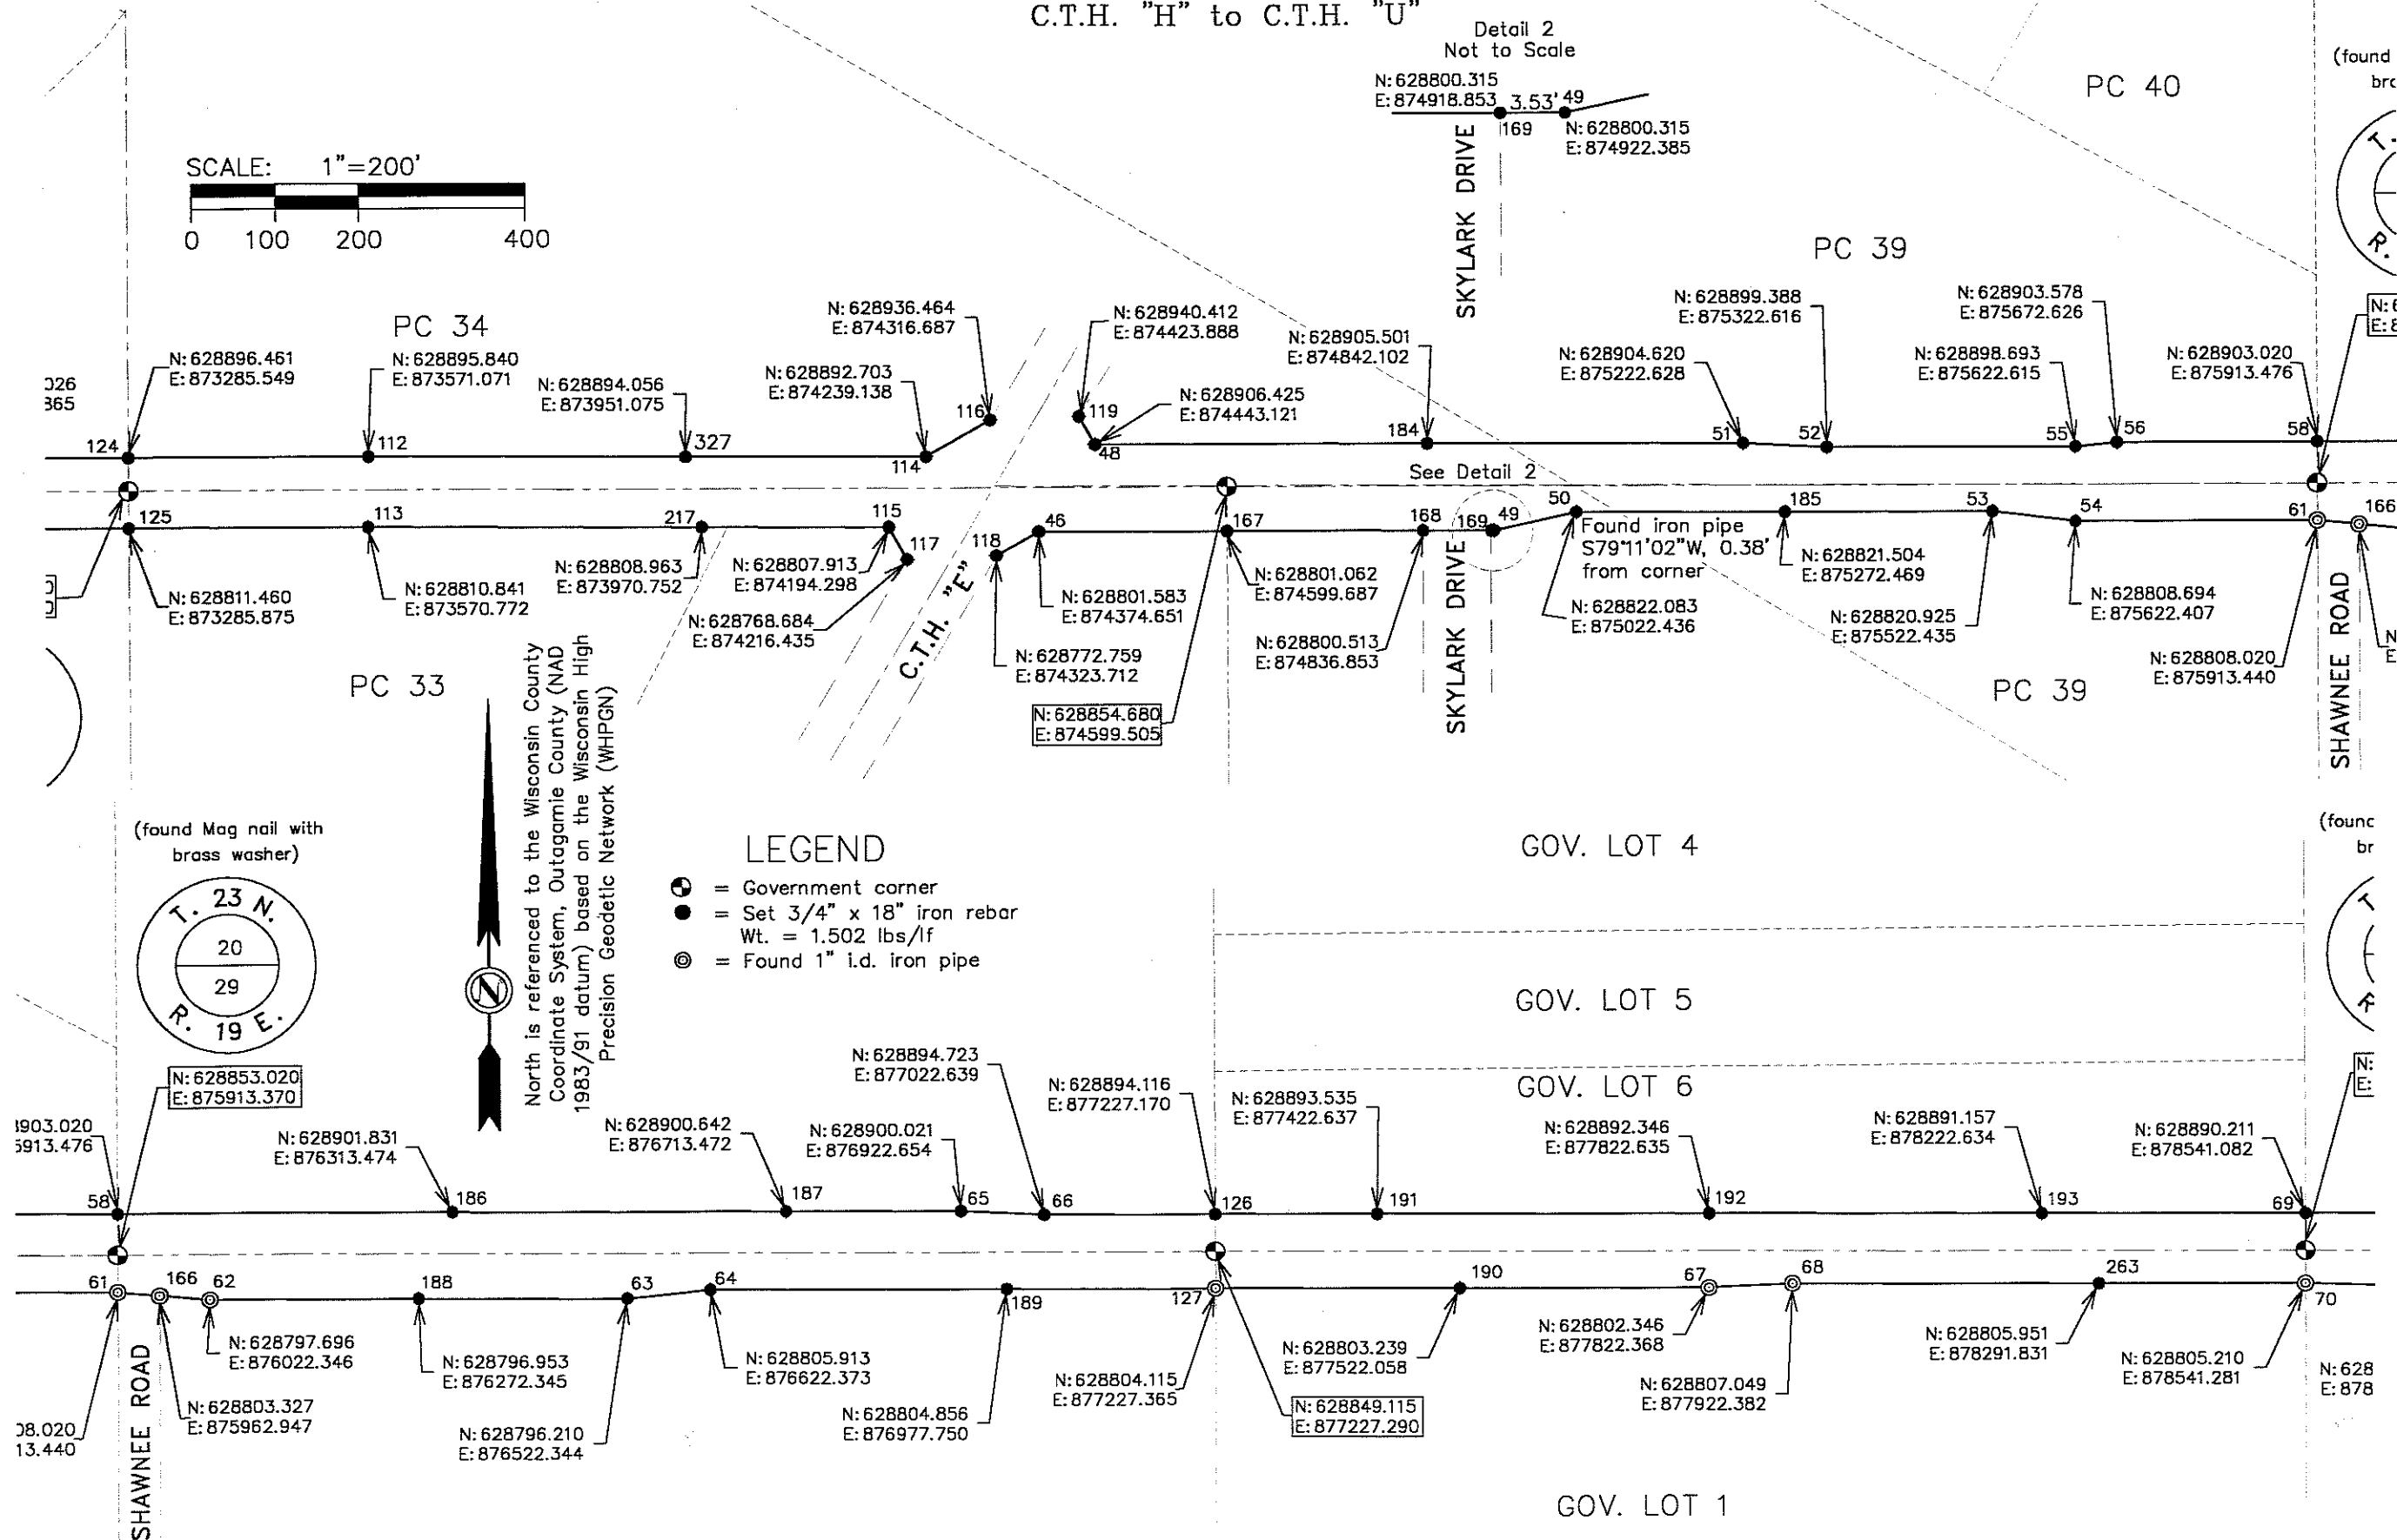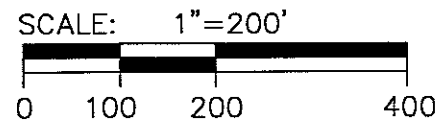

For:
Outagamie County Highway Department
1313 Holland Rd.
Appleton, WI. 54911

HA Hebert Associates, Inc.
Land Surveying • Soil Testing
1110 W. Wisconsin Ave.
Appleton, WI 54914
920-734-8373
Fax: 920-734-3968

DATE: 08/05/08

DRAWN BY: JLW

SCALE: 1"=200'

SHEET # 2 of 3

DRAWING NUMBER:

08016B01

C.T.H. "H" to C.T.H. "U"



HAI Hebert Associates, Inc.
Land Surveying • Soil Testing
1110 W. Wisconsin Ave.
Appleton, WI 54914
920-734-8373
Fax: 920-734-3968

08016B01