


COUNTY AND HIGHWAY	ROUTE AND SECTION	CLASS AND AGREEMENT		B. P. R. REGION DIVISION	SHEET NUMBER	TOTAL SHEETS
44.6	395.0	—	13.1	4 WIS.	4	
CONST. PROJECT						

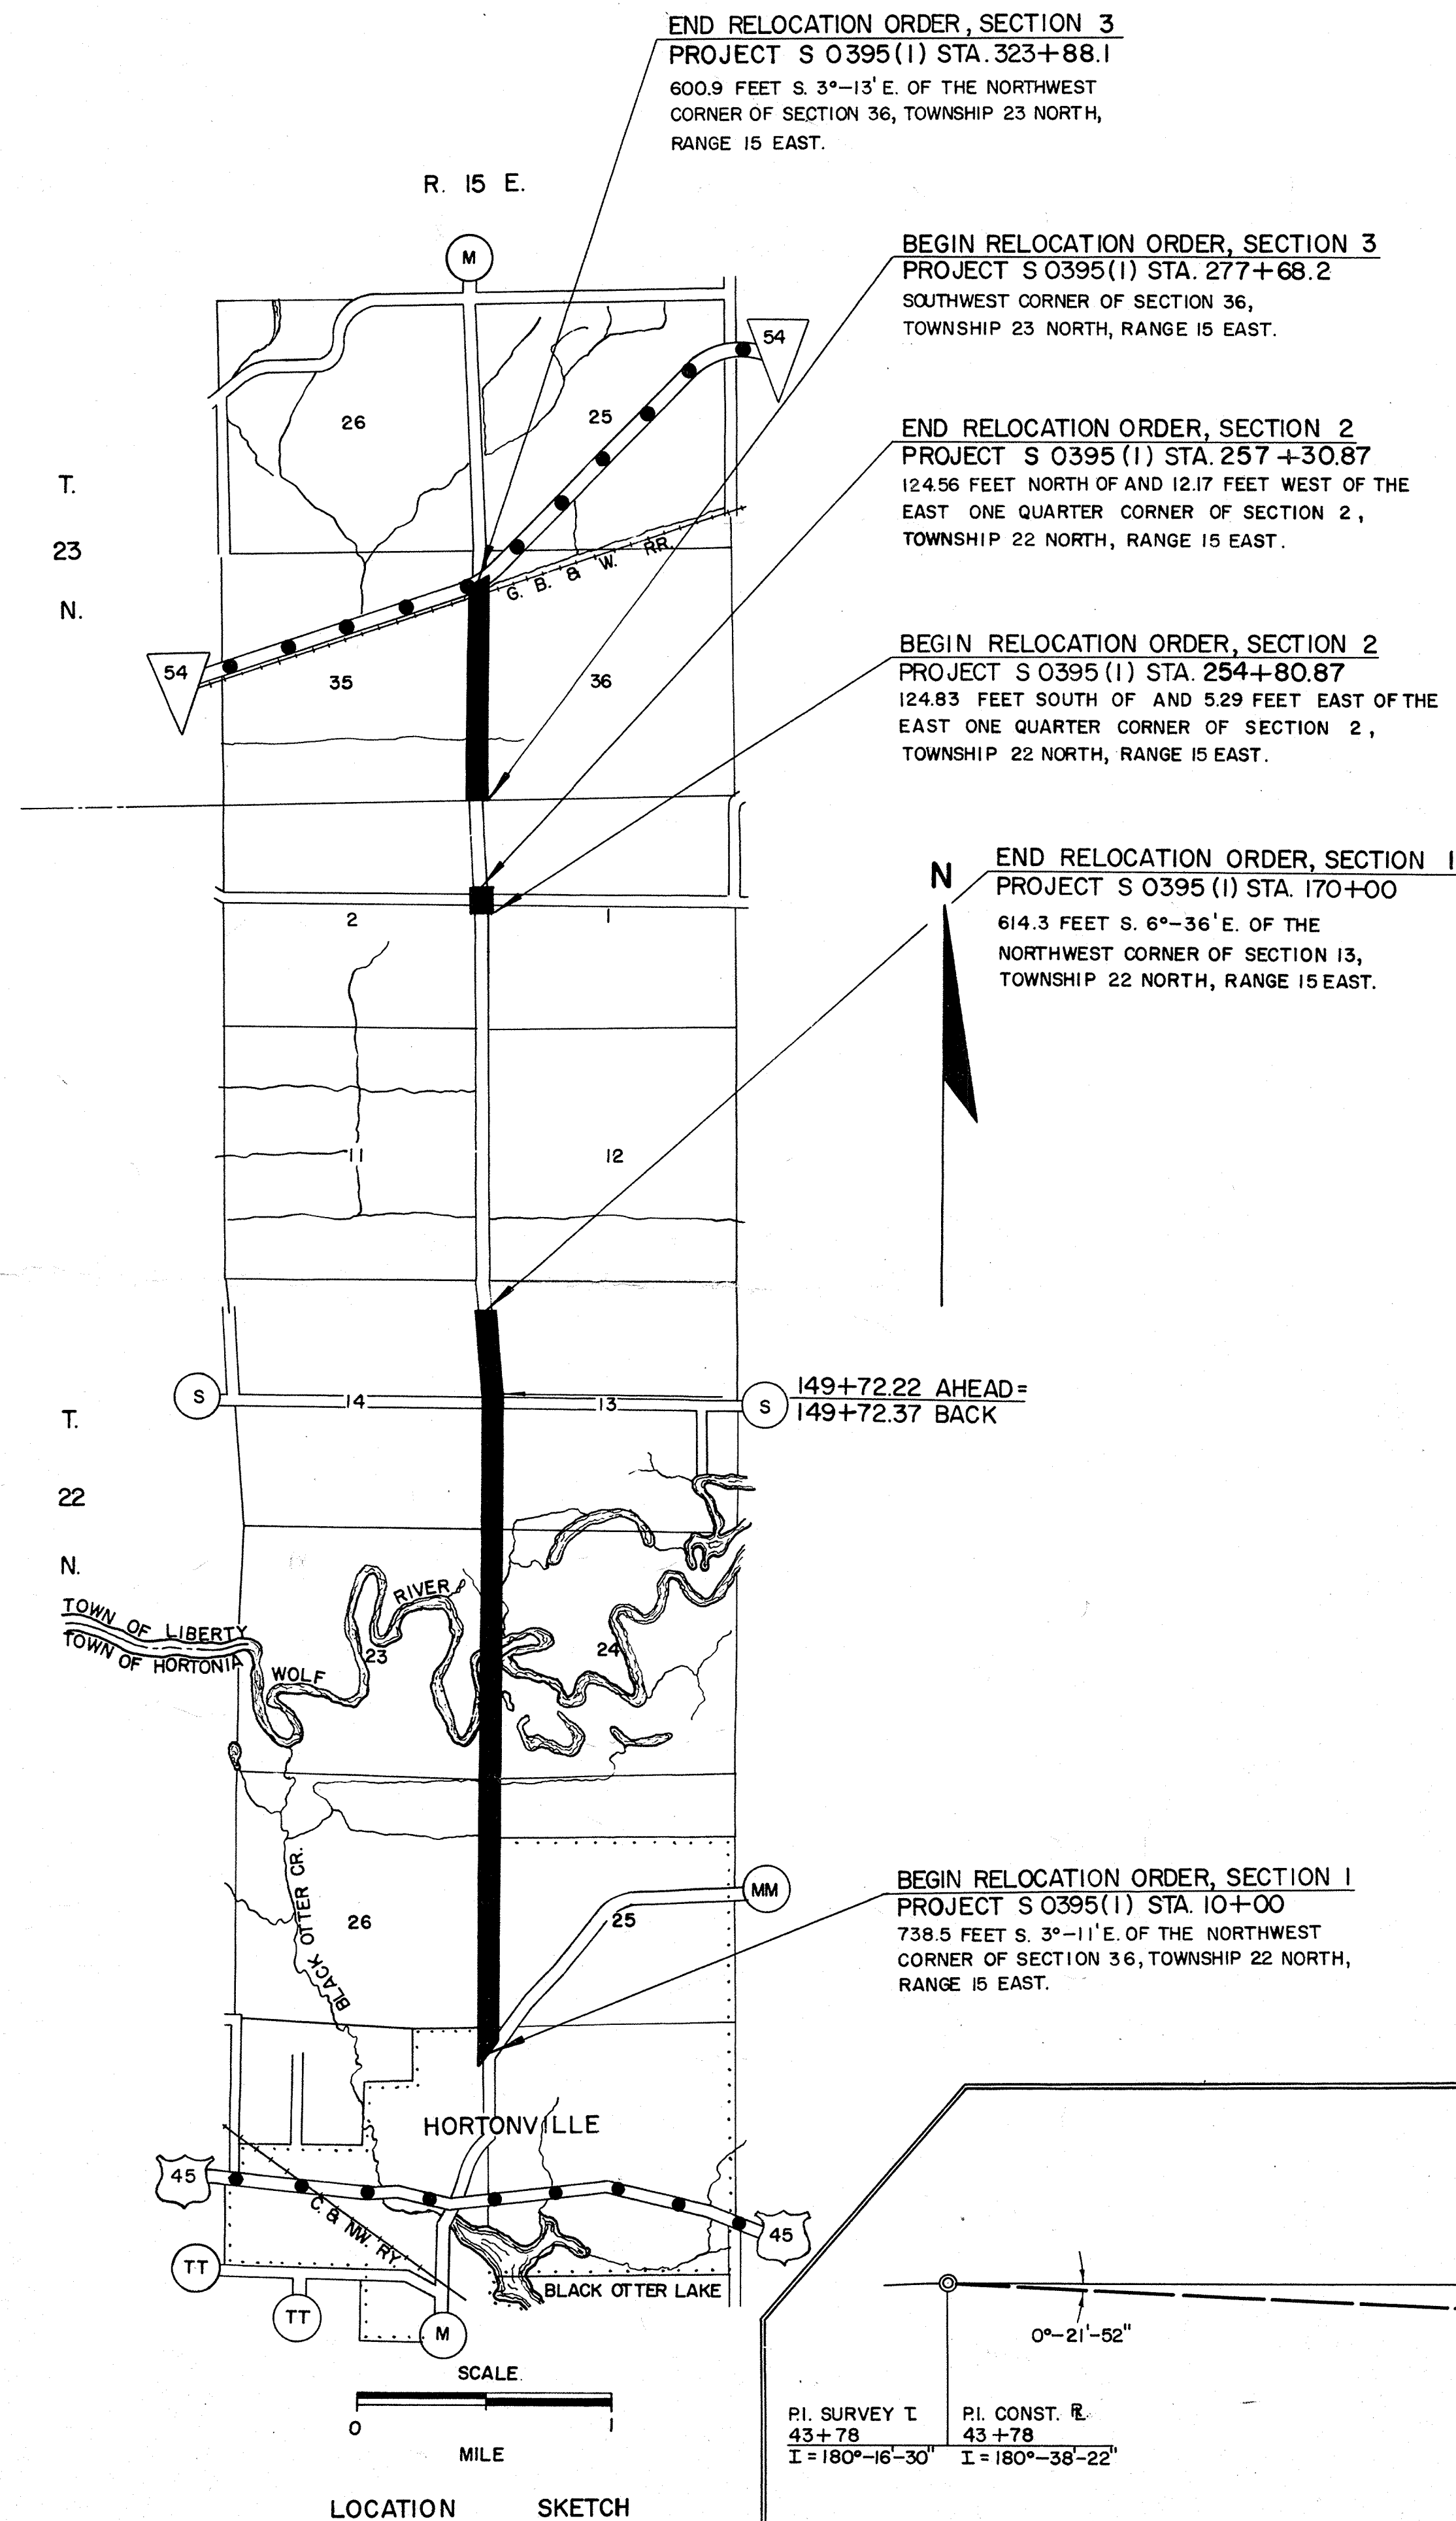

SCHEDULE OF LANDS AND INTERESTS REQUIRED					
PARCEL NUMBER	SHEET NUMBER	OWNER	INTERESTS REQUIRED	ACRES	RODS OF FENCING
1	4.1	JAMES L. TESSEN	L. H. E.	—	—
2	4.1	ELENORA FULCER	HIGHWAY EASEMENT	0.07	—
3	4.1, 4.2, 4.3	WIS.-MICH. POWER CO.	RELEASE OF RIGHTS	—	—
4	4.1	FRED FULCER	HIGHWAY EASEMENT	0.67	70
5	4.1	LOTHAR H. LENZNER	FEE	0.83	143
6					
7	4.1	WILLIAM REININGER	HIGHWAY EASEMENT	0.68	70
8	4.1	ERVIN C. DELZER	"	0.51	—
9	4.1	BERTHA BESCHTA	"	0.58	—
10	4.1	CLAIRE R. & ELDO A. POOLE	"	0.43	—
11	4.1	EDWARD R. FULCER	"	0.02	—
12	4.1	CAMPFIRE LAND CO. INC.	"	0.40	—
13	4.2, 4.3	LAWRENCE BARTENSTEIN	HIGHWAY EASEMENT & L. H. E.	0.12	13
14	4.2	ARTHUR SCHWEBS	"	0.47	—
15	4.2	ARNOLD H. WERTH	"	0.63	—
16	4.2	ANTOINETTE SCHIMMELS	"	0.68	—
17	4.2	JOSEPH E. THUMANN ET. AL.	"	0.77	—
18	4.2	EMLINE BREITRICK	L. H. E.	—	—
19	4.2	WALTER F. WISNEFSKE	"	—	—
20	4.2	CLAIRE POOLE	HIGHWAY EASEMENT & L. H. E.	2.63	—
21	4.2	LUELLA BUCHMAN	FEE	0.19	—
22	4.2	JOHN E. BUCHMAN SR.	"	0.15	—
23	4.2	OTTO LEARMAN ET. AL.	HIGHWAY EASEMENT	1.51	—
24	4.2	W. B. BIRMINGHAM (HEIRS)	L. H. E.	—	—
25	4.3	WALTER MORACK	HIGHWAY EASEMENT & L. H. E.	1.82	57
26	4.3	WILLIAM E. STAKE	L. H. E.	—	—
27	4.3	ALVIN G. LEMKE	"	—	—
28	4.3	DONALD E. SCHUCKNECHT	FEE & L. H. E.	3.11	81
29	4.3	HERMAN REINKE	HIGHWAY EASEMENT	0.18	82
30	4.3	EMERSON W. OSSMAN	"	0.22	221
31	4.4	WIS. ELECTRIC POWER CO.	RELEASE OF RIGHTS	—	—
32	4.4, 4.5	W. E. STAKE	HIGHWAY EASEMENT	0.42	52
33	4.4	OTTO LEARMAN	"	0.38	37
34	4.5	CLARENCE KORTH	"	0.03	6
35	4.5	HERBERT KORTH	"	0.04	6
36	4.5	MILDRED SIEBERT	"	0.03	6
37	4.6	RAYMOND VAN STRATEN	"	0.89	—
38	4.6	ORVAL H. POLZIN	"	0.33	49
39	4.6	PETER S. KERSTEN	"	1.26	—
40	4.6	GREEN BAY & WESTERN RAILROAD	AGREEMENT	—	—
41	4.6	R. E. SCHWEB (HEIRS)	HIGHWAY EASEMENT	0.23	—
42	4.6	LYNDON MARCKS	"	0.11	—
43	4.6	JOHN BEYERS	"	0.07	14
44	4.6	ROY VAN STRATEN	"	0.06	—

NOTE:

BEARINGS SHOWN ON THIS PLAT ARE THE MAGNETIC BEARINGS OF EACH TANGENT TO THE NEAREST MINUTE.

REVISION
DATE

STATE HIGHWAY COMMISSION OF WISCONSIN
PLAT OF RIGHT OF WAY REQUIRED

PROJECT S 0395(1)

HORTONVILLE — S.T.H. 54 ROAD

C.T.H. "M"

OUTAGAMIE COUNTY

SCALE

LENGTH 3.953 MILES

0 200 400
FEET

DATED 7-24-67

LINE SHIFT DIAGRAM

STA. 43+78 TO STA. 149+72.22
NOT TO SCALE

SURVEY L
RI. = 147+58.1
I = 174°-53'-15"
Δ = 5°-06'-45"
D = 1°-00"
T = 255.79'
L = 511.25'
E = 5.74'
R = 5,729.58'


PI. SURVEY L
95+66.6
I = 179°-38'

P. CONST. R
91+66.7
I = 179°-19'-51"

PI. SURVEY L
43+78
I = 180°-16'-30"

PI. CONST. R
43+78
I = 180°-38'-22"

COUNTY AND HIGHWAY	ROUTE AND SECTION	CLASS AND AGREEMENT		B. P. R. REGION DIVISION	SHEET NUMBER	TOTAL SHEETS
		STATE	FEDERAL			
44.6	395.0	—	13.1	4 WIS.	4.2	
CONST. PROJECT						

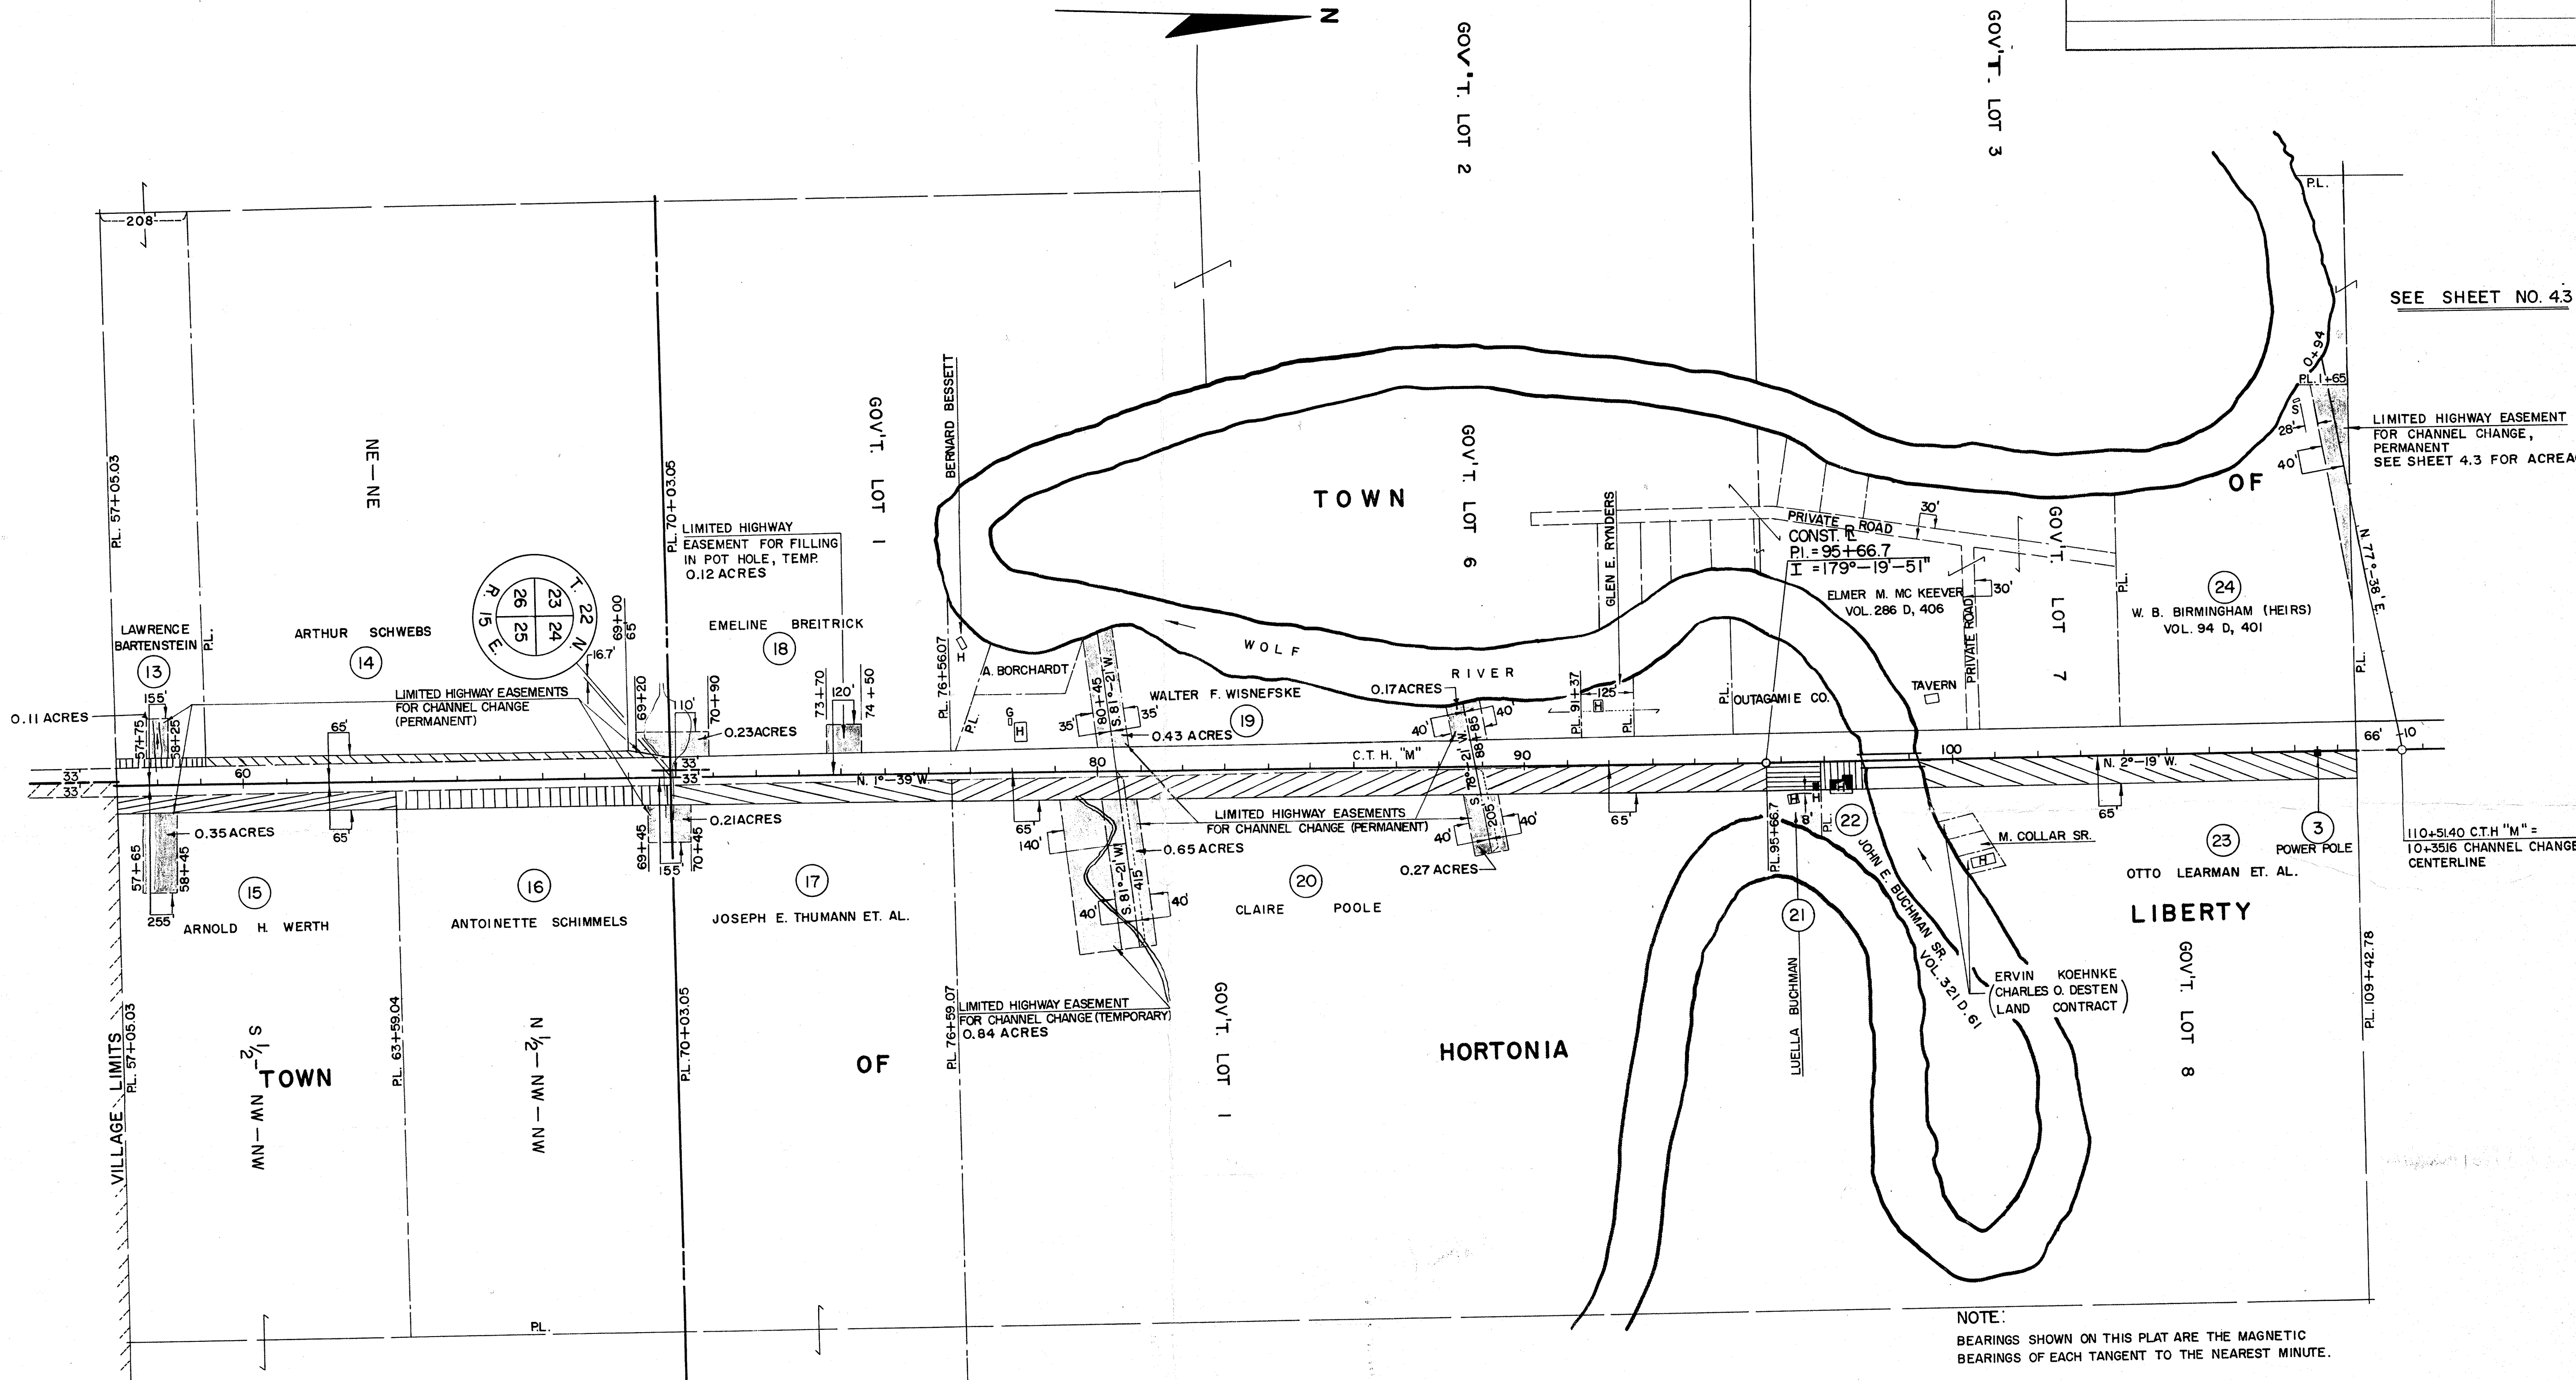

NOTE:
 BEARINGS SHOWN ON THIS PLAT ARE THE MAGNETIC
 BEARINGS OF EACH TANGENT TO THE NEAREST MINUTE.

REVISION

DATE

STATE HIGHWAY COMMISSION OF WISCONSIN

PLAT OF RIGHT OF WAY REQUIRED


PROJECT S 0395 (I)

SCALE

0 200 400 FEET

DATED 7-24-67


COUNTY AND HIGHWAY	ROUTE AND SECTION	CLASS AND AGREEMENT		B. P. R. REGION DIVISION	SHEET NUMBER	TOTAL SHEETS
		STATE	FEDERAL			
44.6	395.0	—	13.1	4 WIS.	4.4	
CONST. PROJECT						

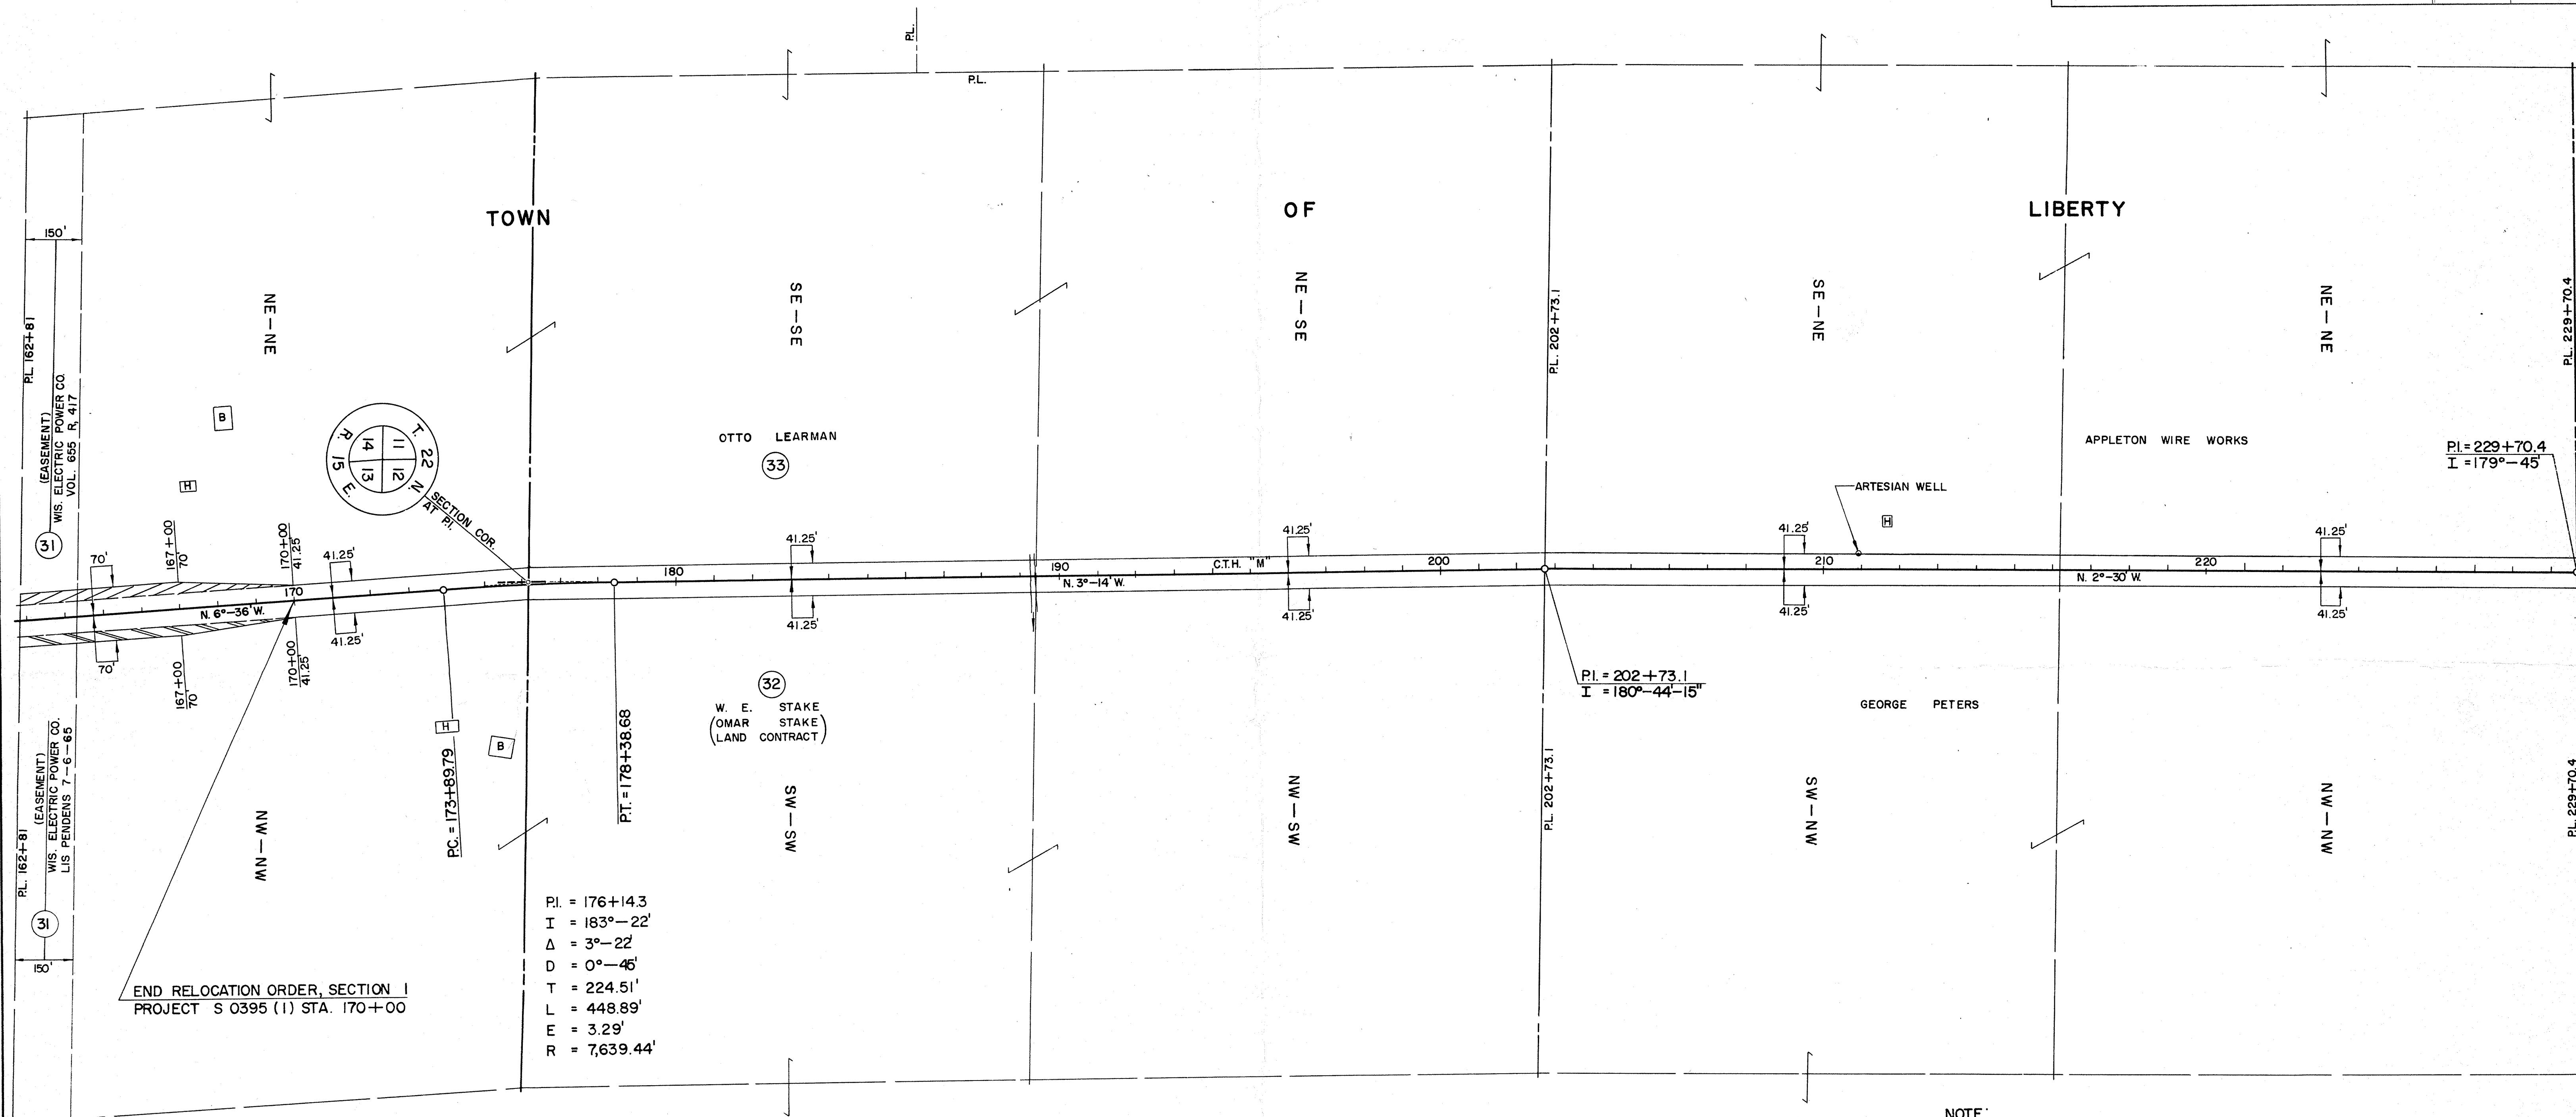

NOTE:
BEARINGS SHOWN ON THIS PLAT ARE THE MAGNETIC
BEARINGS OF EACH TANGENT TO THE NEAREST MINUTE.


[illegible]

STATE HIGHWAY COMMISSION OF WISCONSIN
PLAT OF RIGHT OF WAY REQUIRED
PROJECT S 0395 (1)

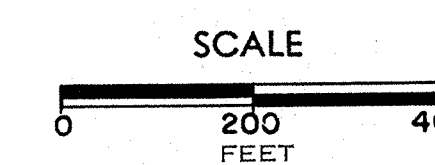

10 DATED 7-24-67

COUNTY AND HIGHWAY	ROUTE AND SECTION	CLASS AND AGREEMENT		B. P. R. REGION DIVISION	SHEET NUMBER	TOTAL SHEETS
		STATE	FEDERAL			
44.6	395.0	—	13.1	4 WIS.	4.5	
CONST. PROJECT						

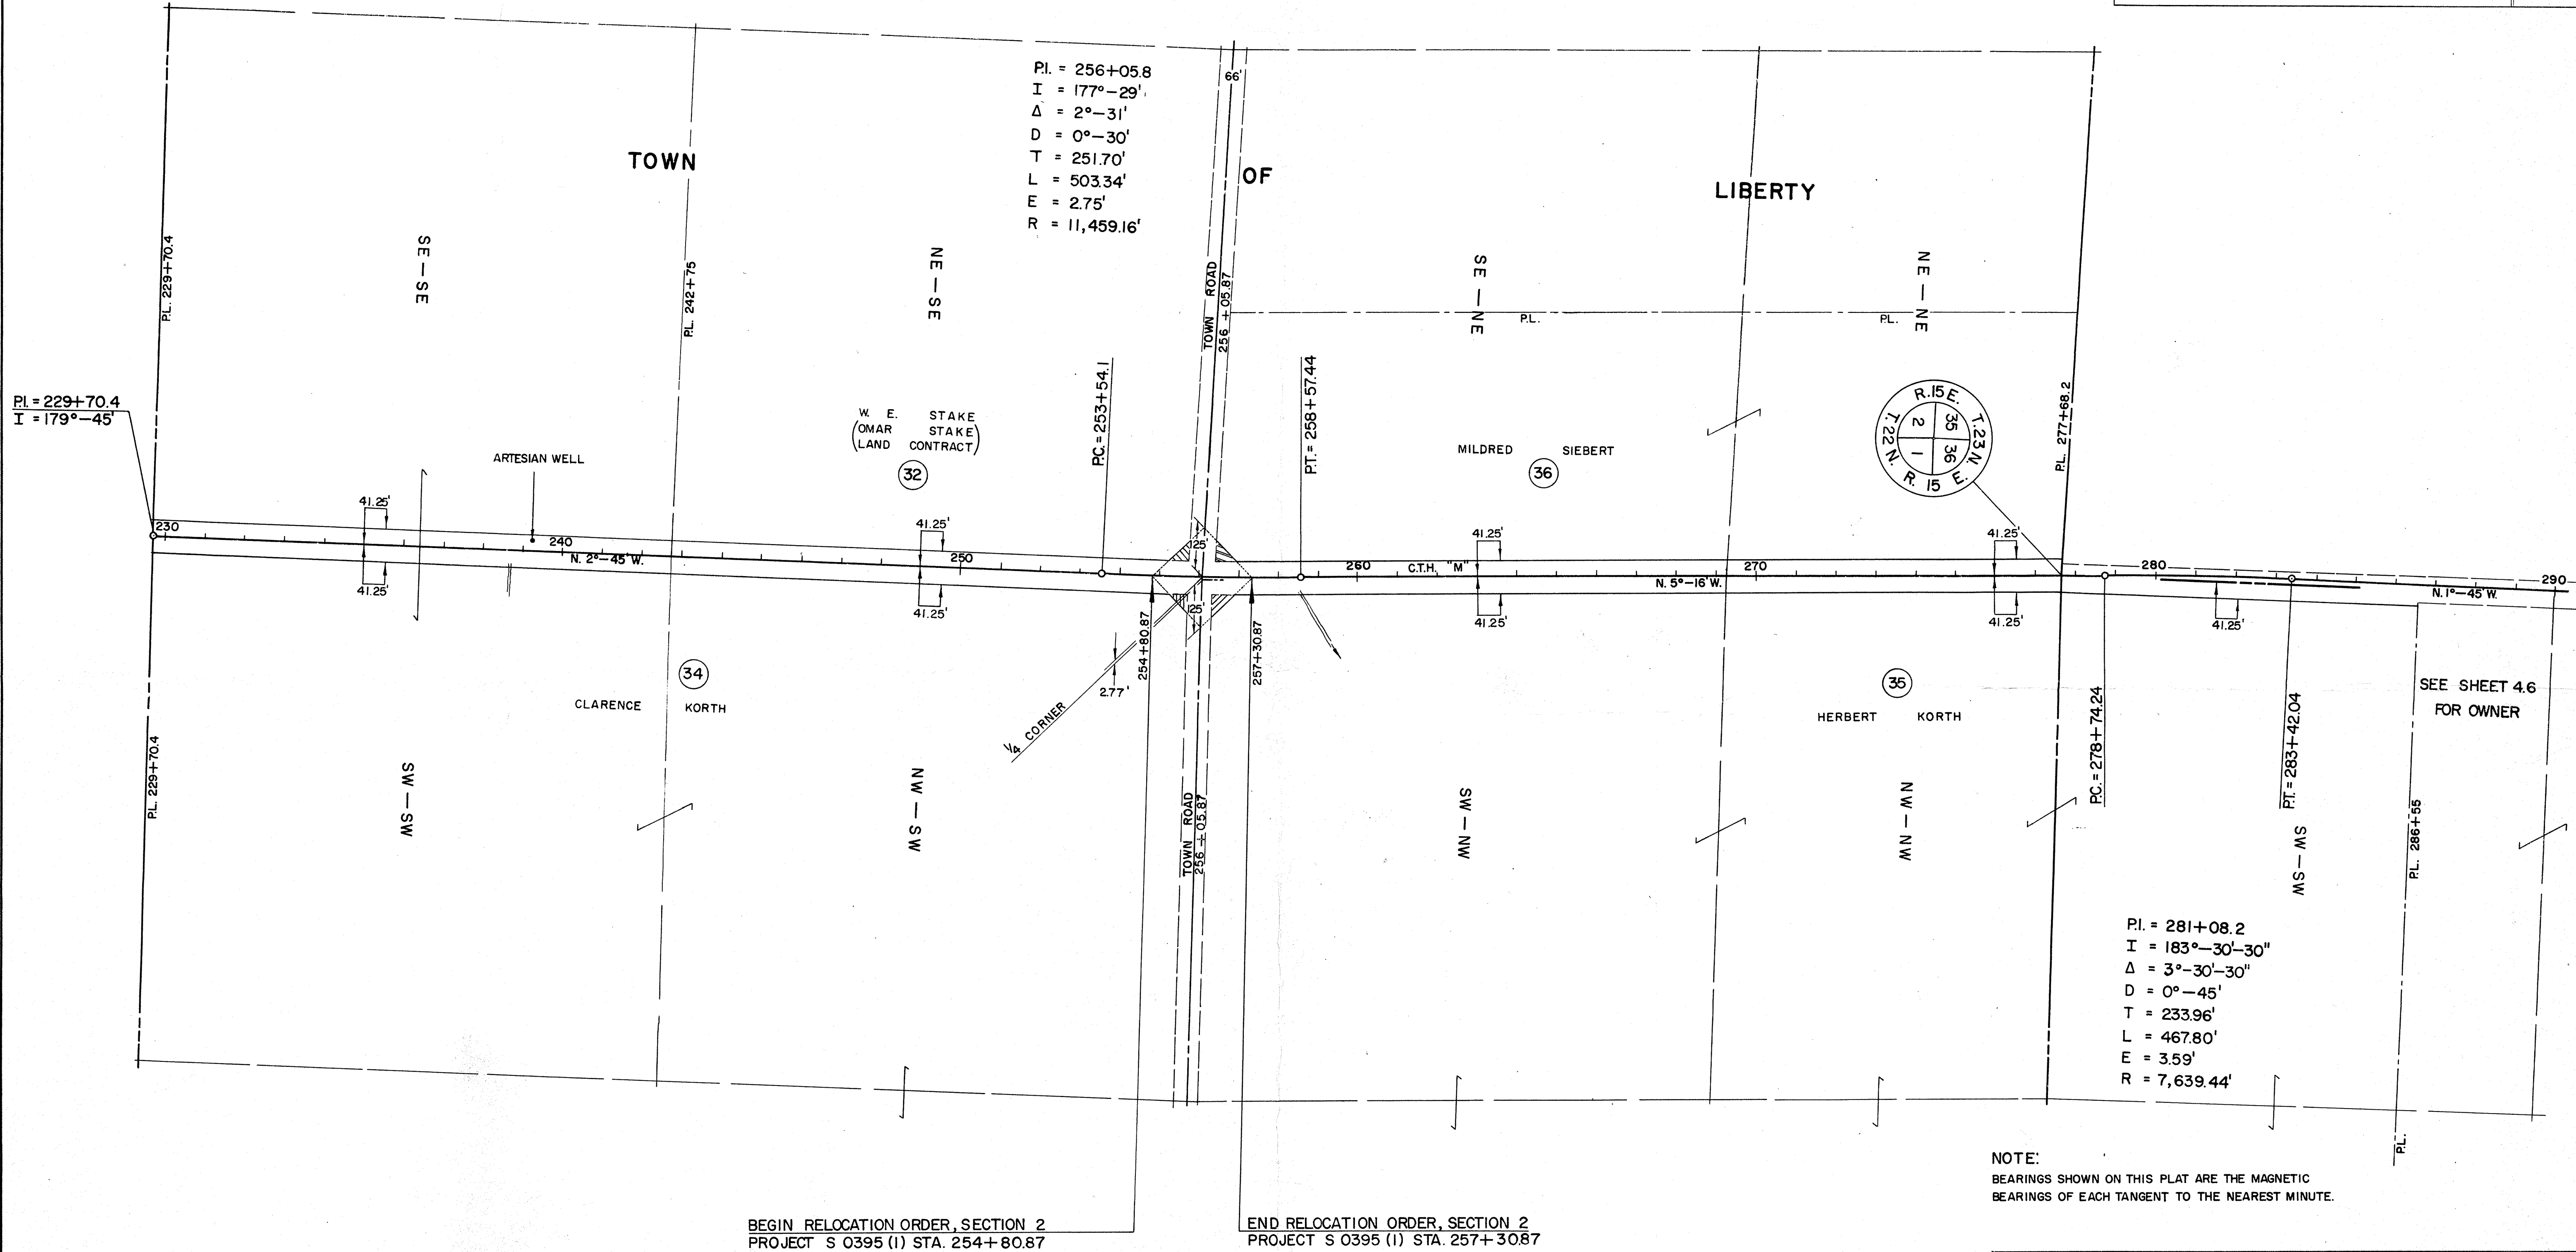

REVISION

DATE

STATE HIGHWAY COMMISSION OF WISCONSIN

PLAT OF RIGHT OF WAY REQUIRED

PROJECT S 0395 (1)

SCALE

0 200 400

FEET

DATED 7-24-67

