
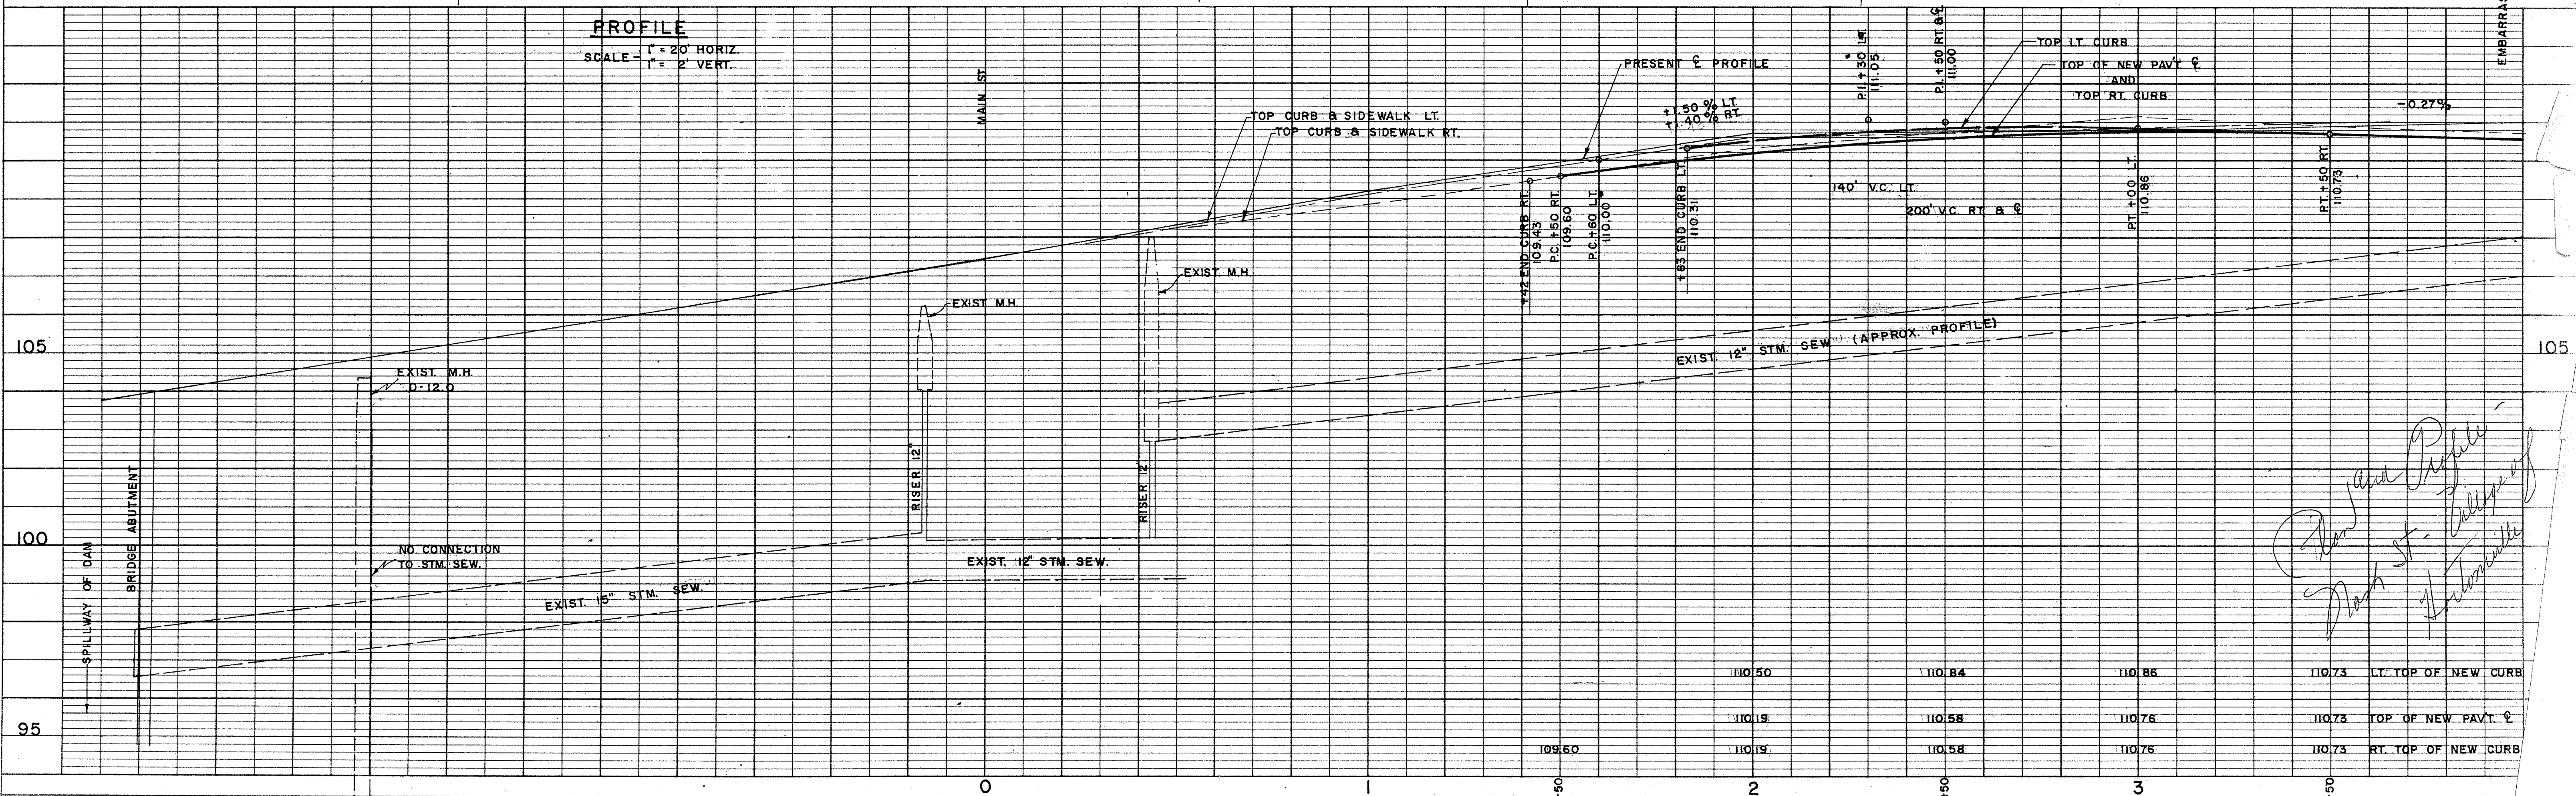



BENCH MARKS			
NO	STATION	DESCRIPTION	ELEV.
11		OSHKOSH ST 2 1/2" IRON ROD 8" ABOVE RET. WALL SOUTH AND CREEK SIDE OF DAM, EAST SIDE OSHKOSH ST.	100.00
A	0 + 48 LT.	ARROWHEAD ON HYDRANT N.W. CORNER MAIN ST. AND NASH ST.	110.84

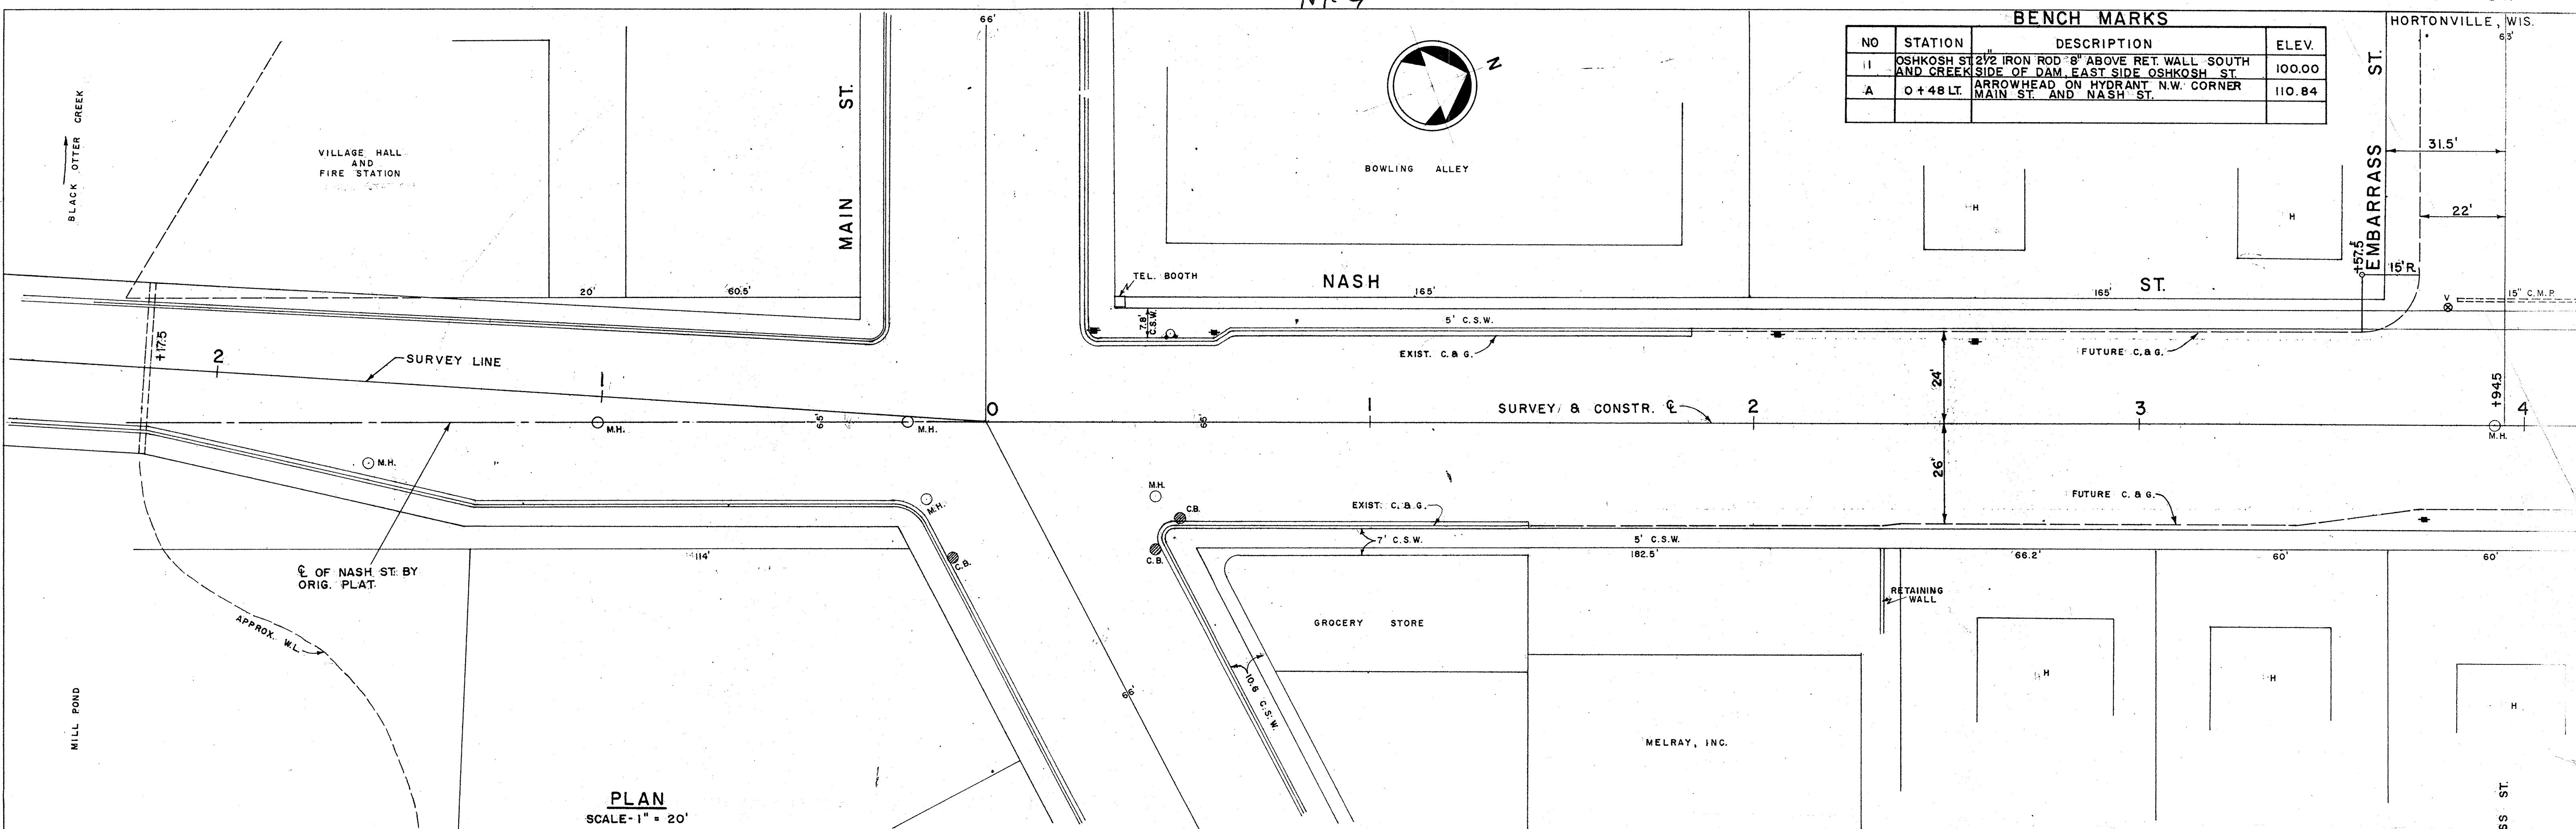

BY G.J.G. - R.E.L. 4-56
G.J.G. 4-56
H.S.T. 6-56
SURVEYED, PLOTTED, AND CHECKED
NOTE BOOK No. 599
ALIGNMENT CHECKED
RT. OF WAY CHECKED

BY G.J.G. - R.E.L. 4-56
G.J.G. 4-56
H.S.T. 6-56
SURVEYED, GRADES CHECKED, AND NOTED
NOTE BOOK No. 599
STRUCTURE NOTATIONS CHECKED


Handwritten signature and notes:
Dan J. [unclear]
Nash St. Village of
Hortonville

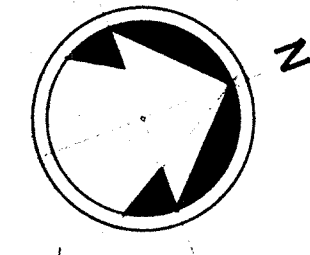


DATE 4-56
BY G.J.G.
SURVEYED G.J.G.
NOTED G.J.G.
NOTE BOOK H.S.T.
No. 599

J.N. - 1000

DATE 4-56
BY G.J.G.
SURVEYED G.J.G.
NOTED G.J.G.
NOTE BOOK H.S.T.
No. 599

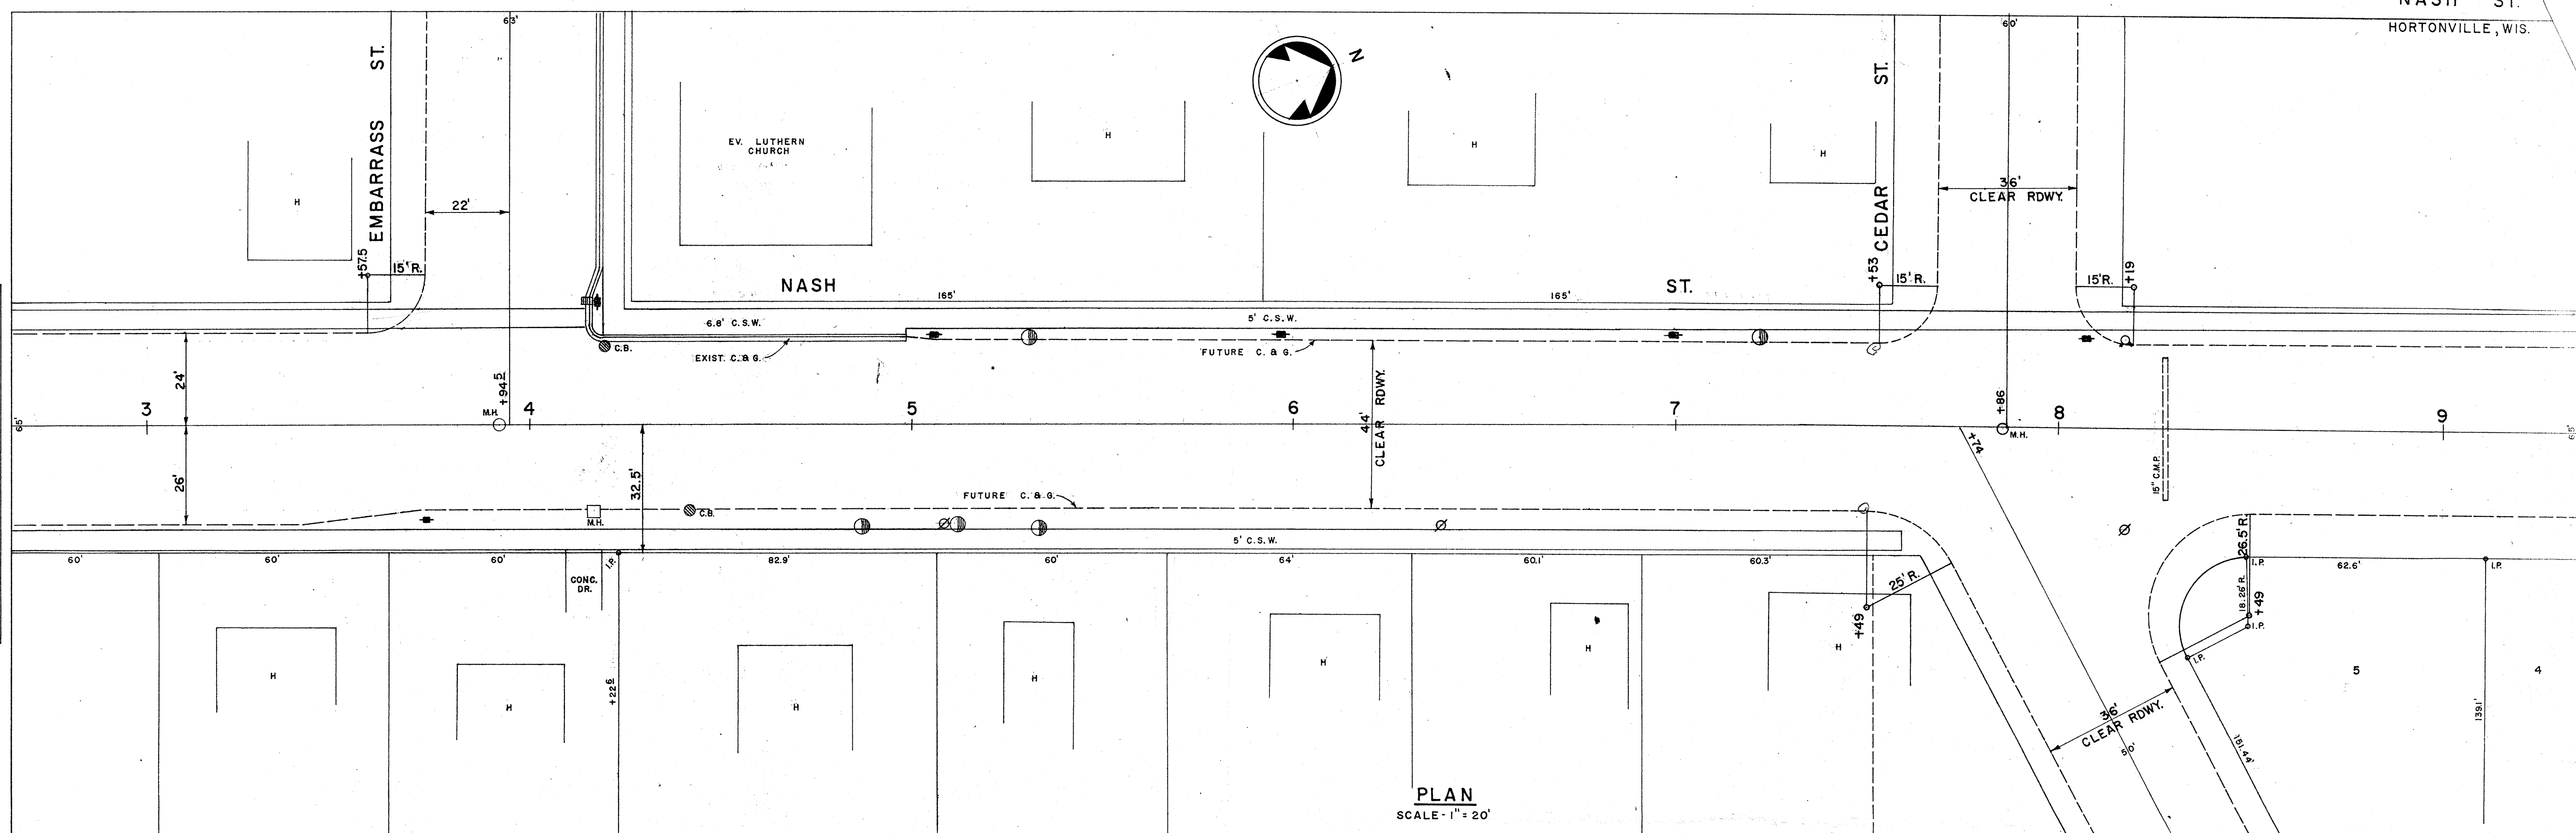


PLAN
SCALE - 1" = 20'

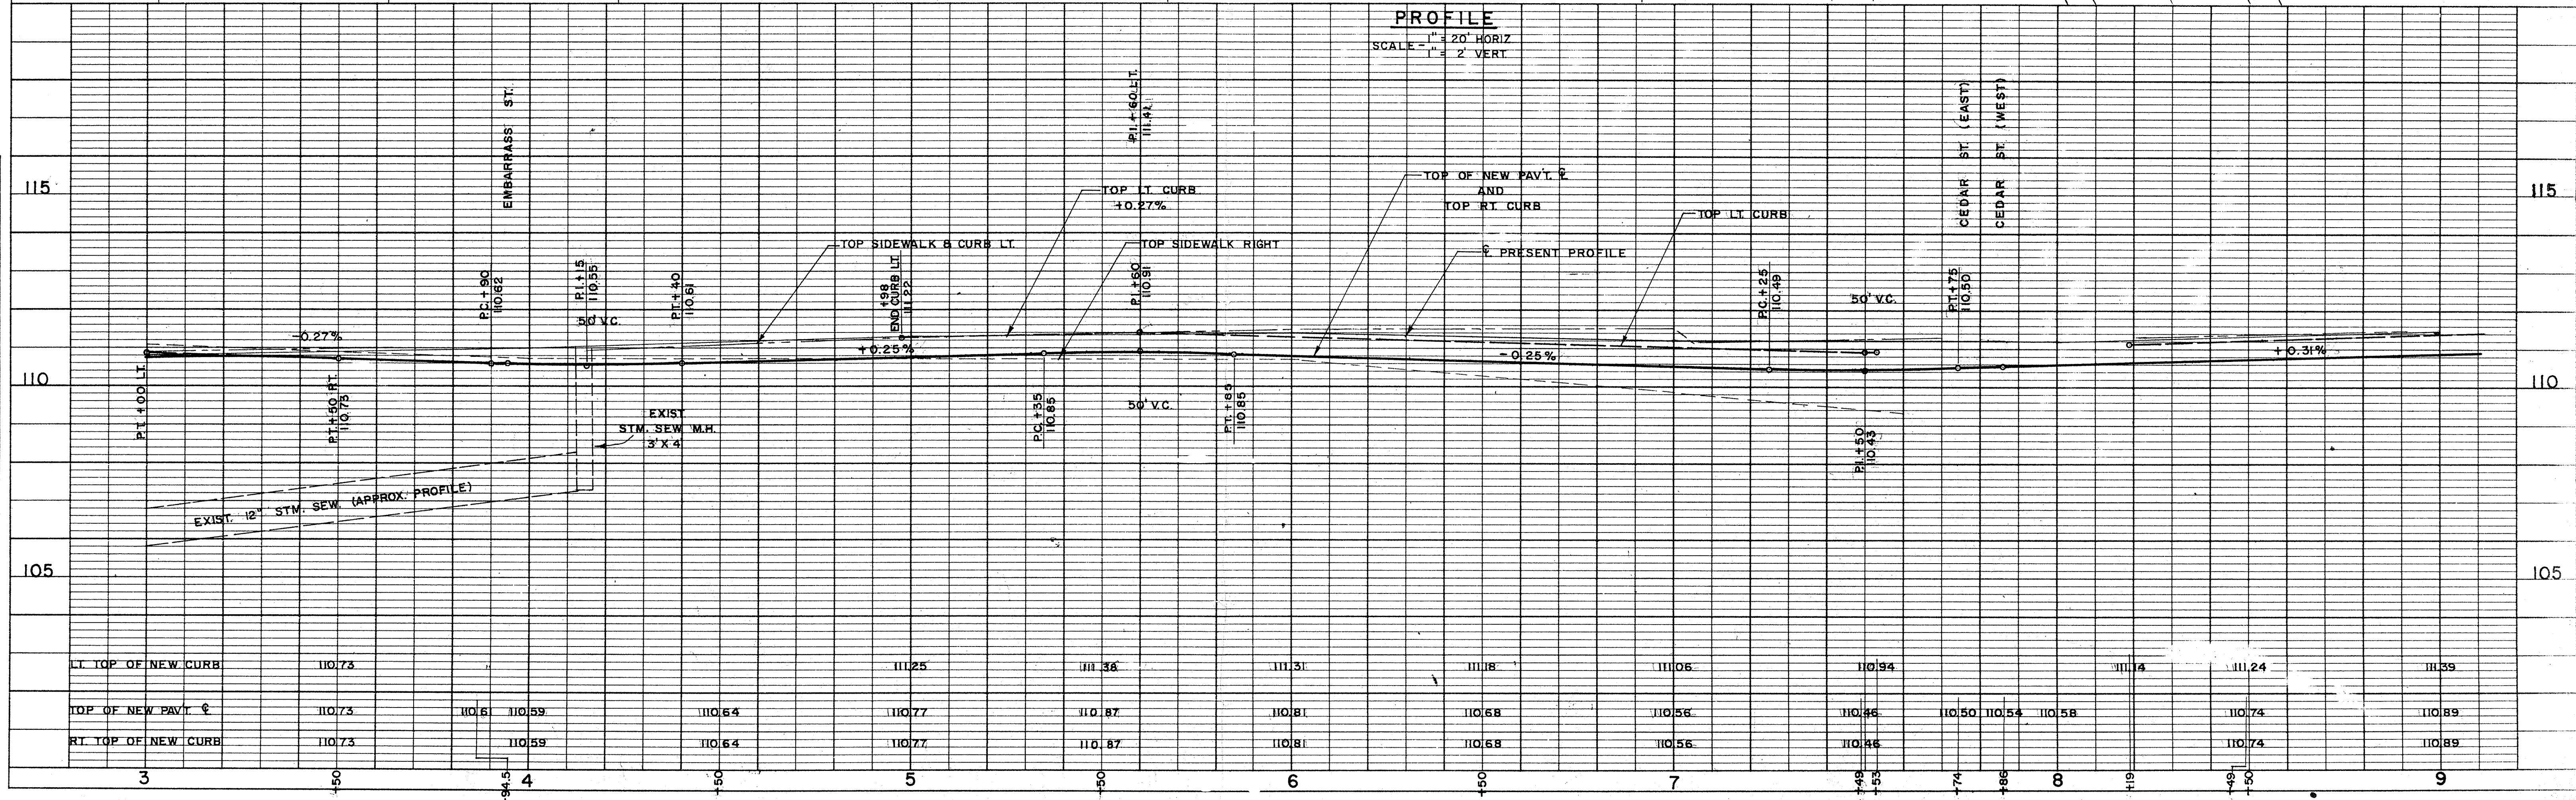

PROFILE
SCALE - 1" = 20' HORIZ
1" = 2' VERT


LT. TOP OF NEW CURB	110.73		111.25	111.38	111.31	111.18	111.06	110.94	111.14	111.24	111.39				
TOP OF NEW PAVT. &	110.73	110.6	110.59	110.64	110.77	110.87	110.81	110.68	110.56	110.46	110.50	110.54	110.58	110.74	110.89
RT. TOP OF NEW CURB	110.73		110.59	110.64	110.77	110.87	110.81	110.68	110.56	110.46				110.74	110.89

CONSTR. ϕ CURVE
 P.I. = 11+81
 L = 202° 13'
 Δ = 22° 13 RT.
 D = 20° 00'
 T = 56.5'

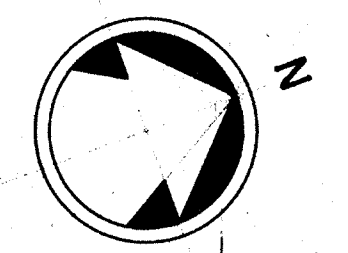


DATE 4-56
 BY G.J.G.
 SURVEYED G.J.G.
 PLOTTED G.J.G.
 NOTE BOOK ALIGNMENT CHECKED H.S.T.
 No. 599 RT. OF WAY CHECKED

J.N. - 1000

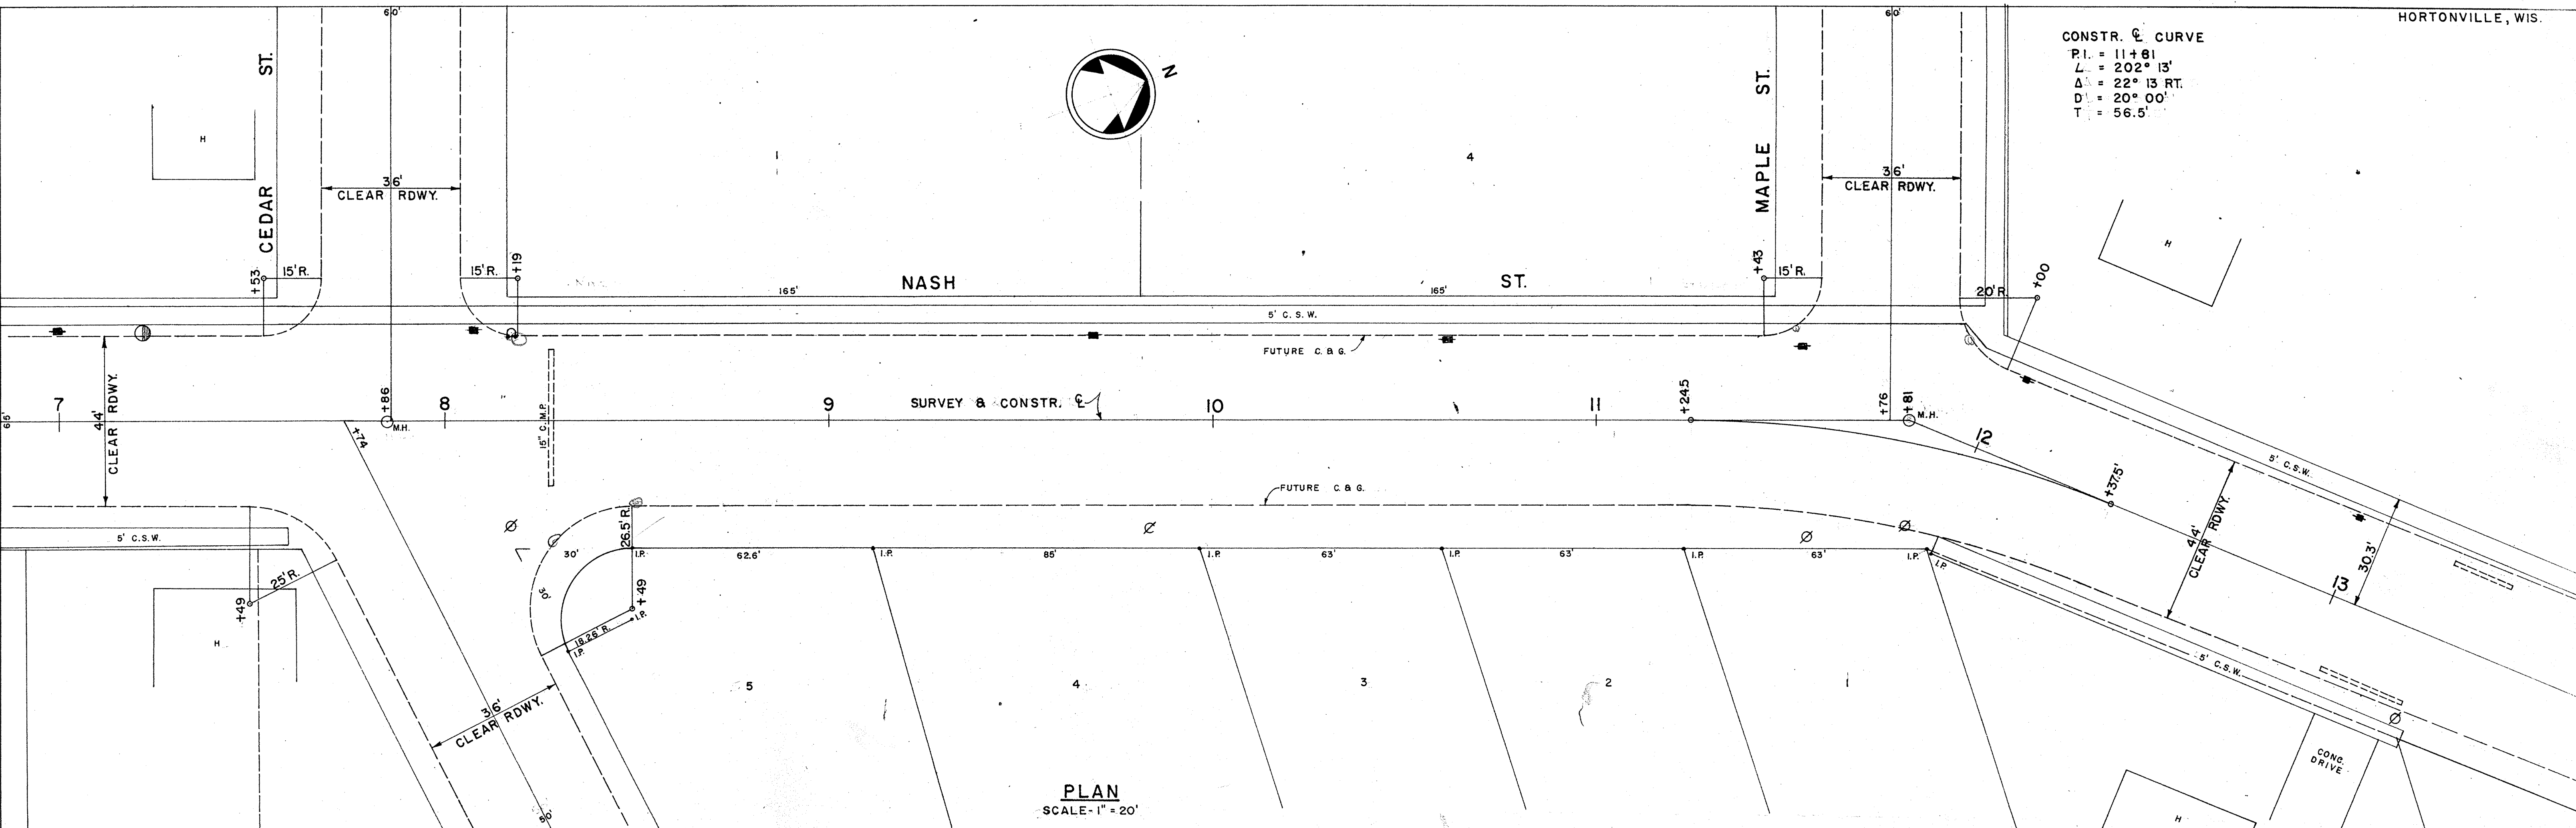


PLAN
SCALE - 1" = 20'


DATE 4-56
 BY G.J.G. - R.E.L.
 SURVEYED G.J.G.
 PLOTTED G.J.G.
 NOTE BOOK GRADES CHECKED H.S.T.
 No. 599 STRUCTURE NOTATIONS CHECKED

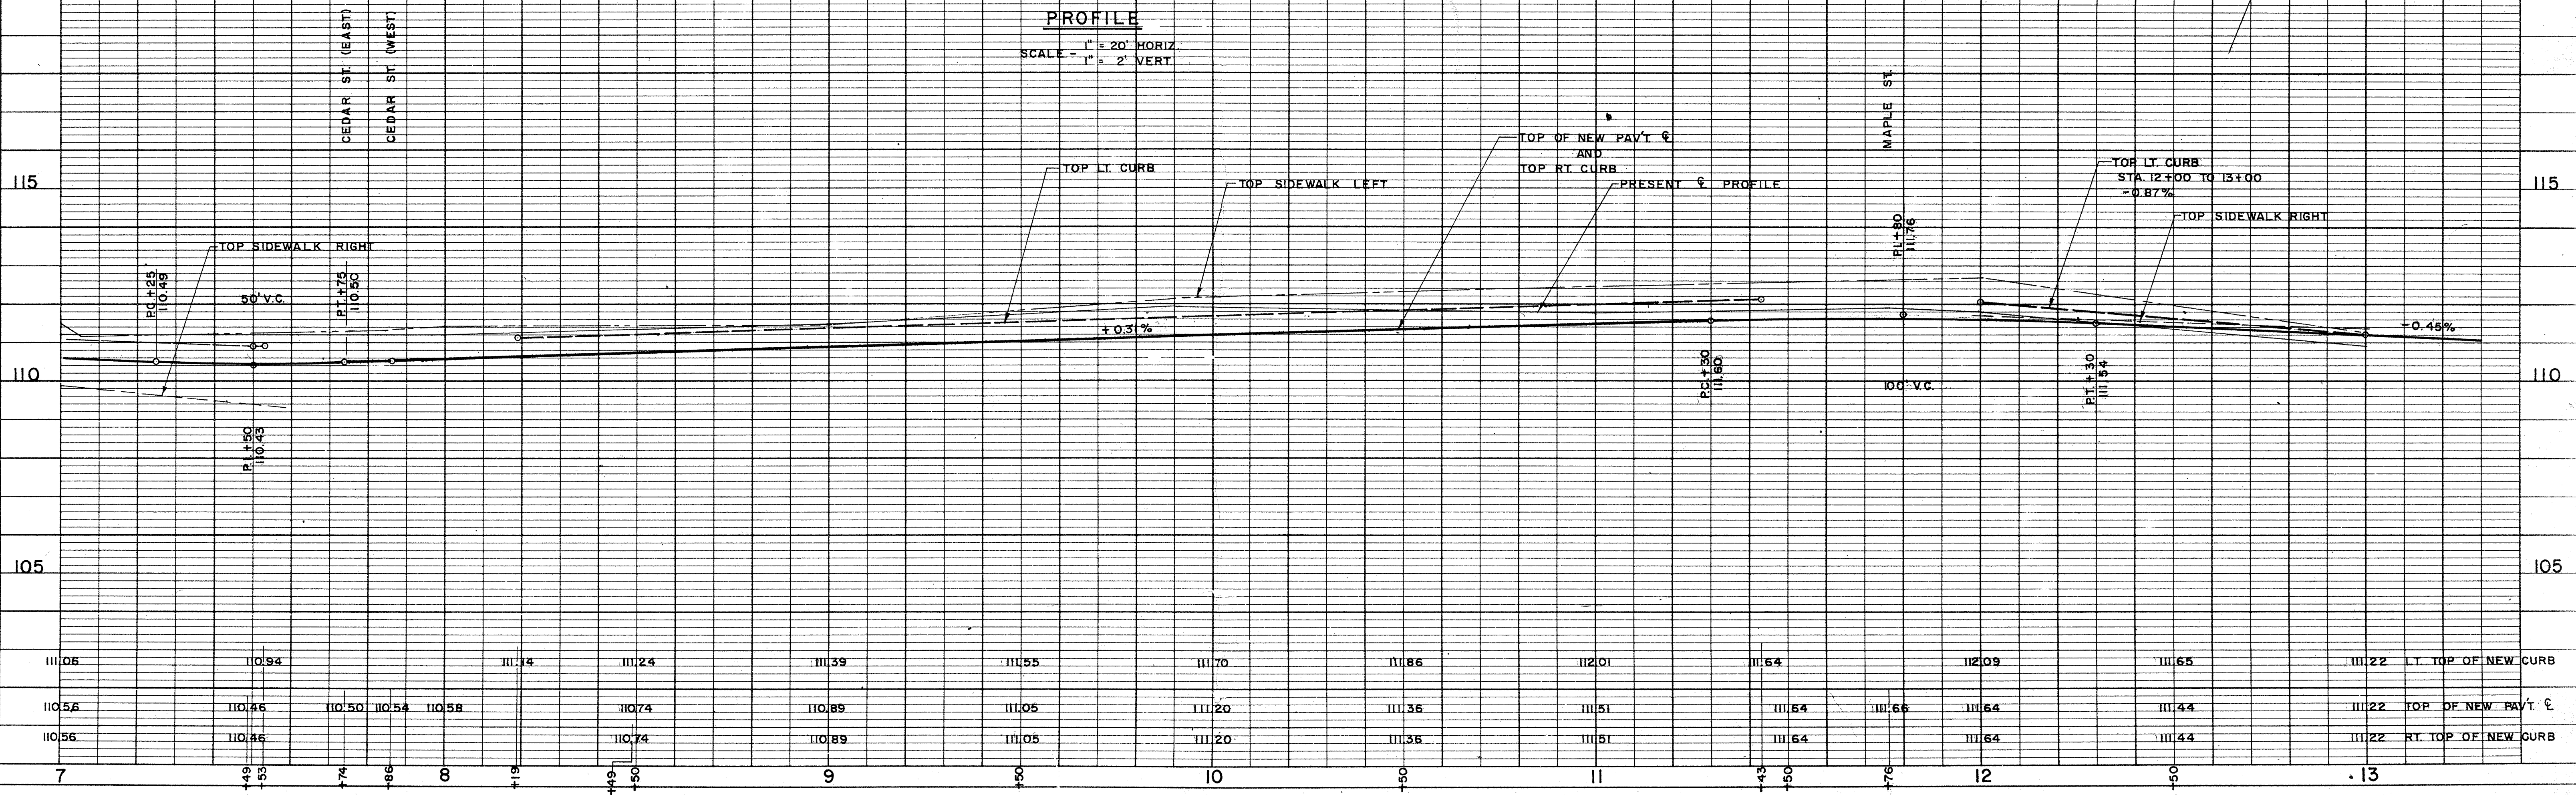

PROFILE
 SCALE - 1" = 20' HORIZ.
 1" = 2' VERT.

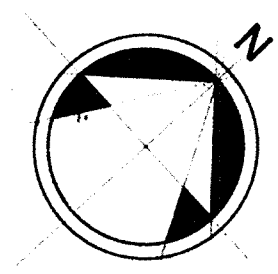

PLAN
SURVEYED BY G.J.G. 4-56
PLOTTED BY G.J.G. 4-56
NOTE BOOK ALIGNMENT CHECKED H.S.T. 6-56
No. 599

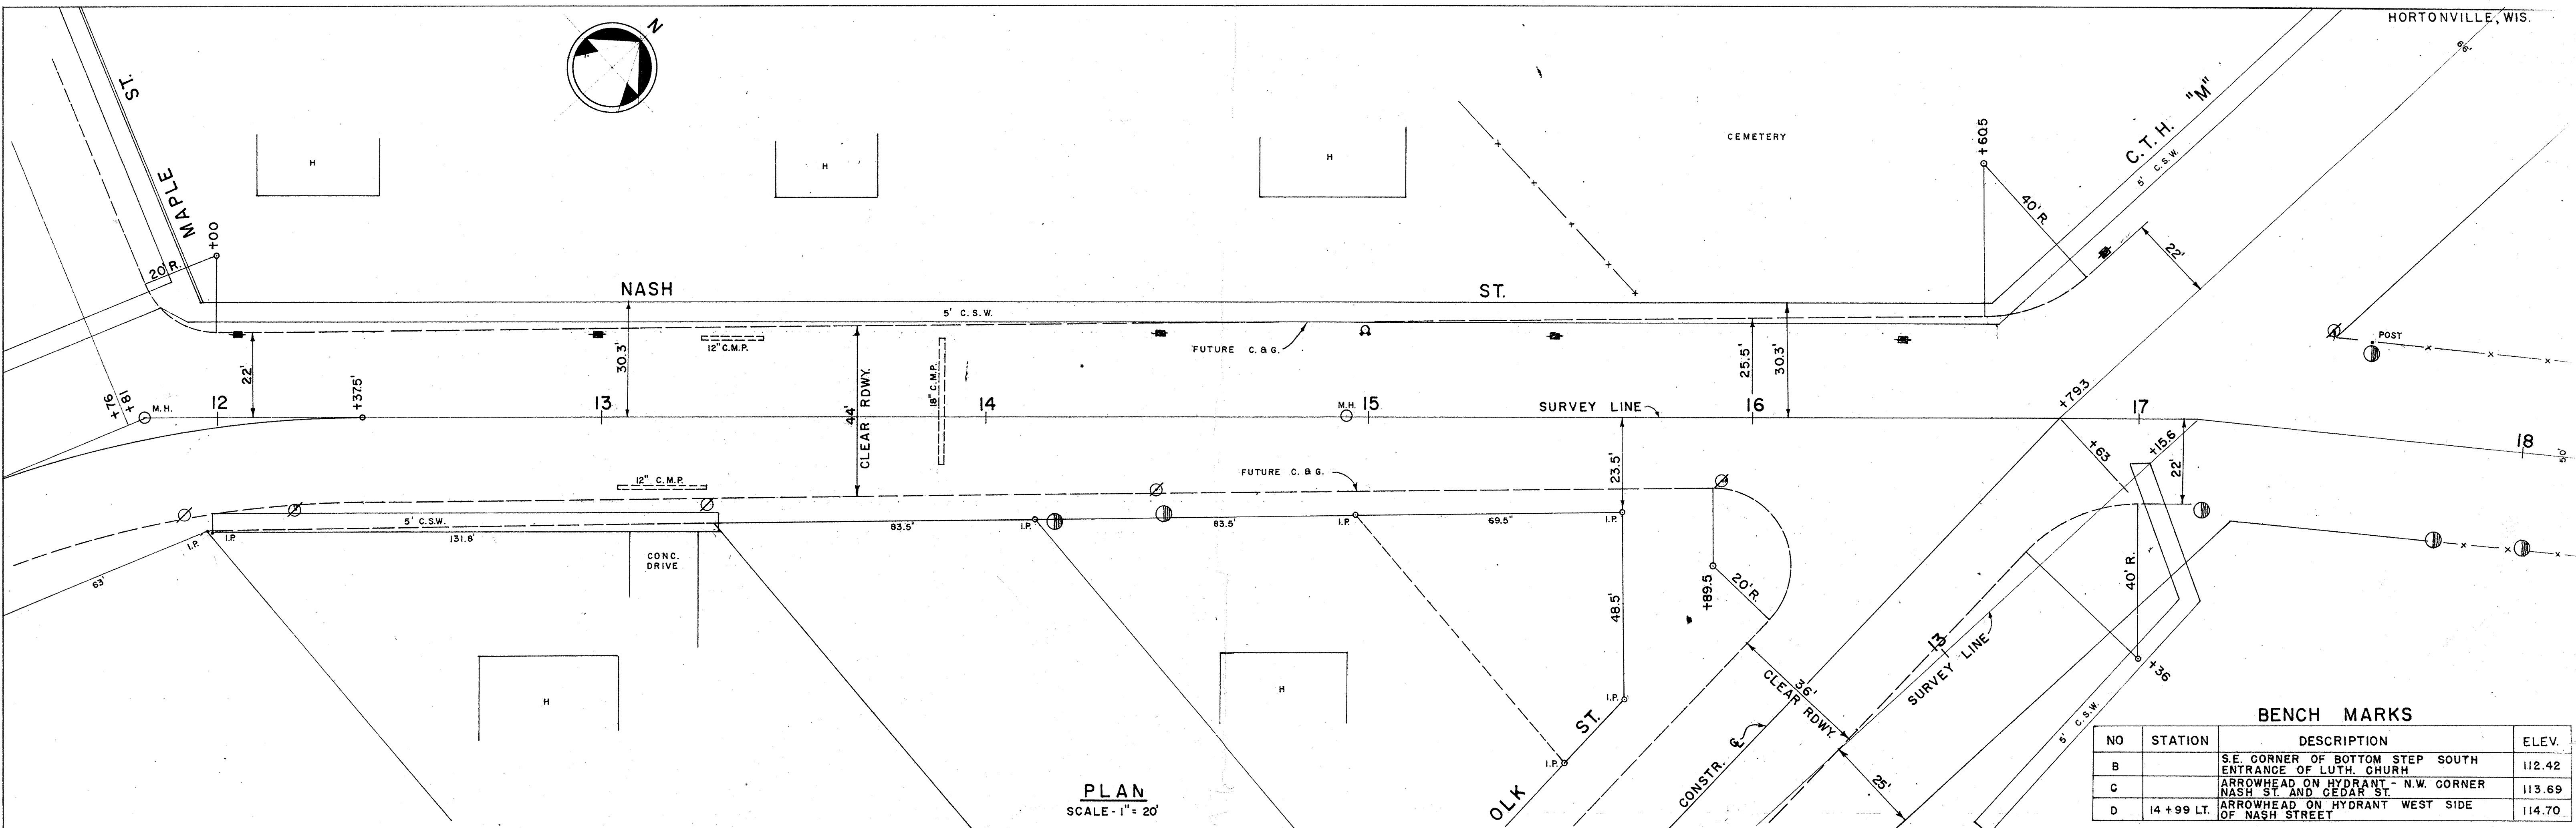


PLAN
SCALE - 1" = 20'

BENCH MARKS

NO	STATION	DESCRIPTION	ELEV.
B		S.E. CORNER OF BOTTOM STEP SOUTH ENTRANCE OF LUTH. CHURCH	112.42
C		ARROWHEAD ON HYDRANT - N.W. CORNER NASH ST. AND CEDAR ST.	113.69
D	14 + 99 LT.	ARROWHEAD ON HYDRANT WEST SIDE OF NASH STREET	114.70

J.N. - 1000

PROFILE
SCALE - 1" = 20' HORIZ.
1" = 2' VERT.

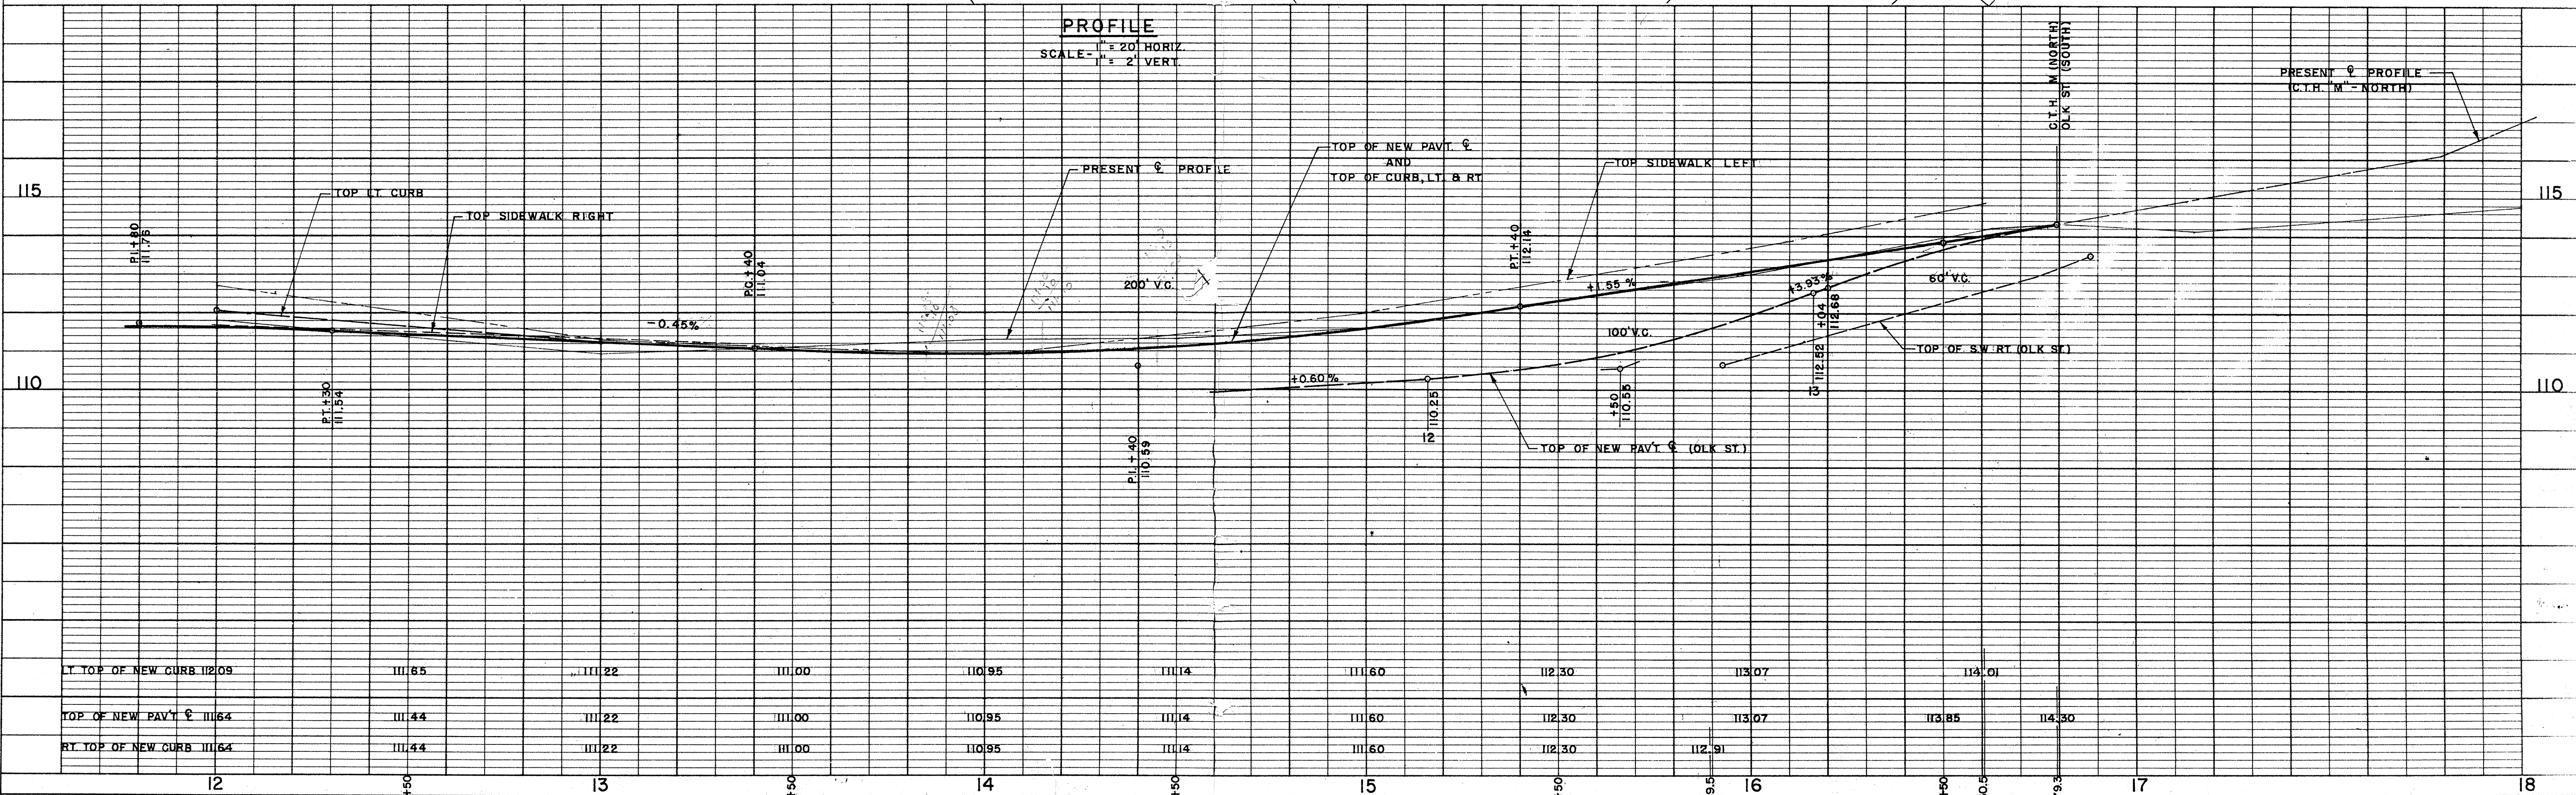

PROFILE
SURVEYED BY G.J.G. 4-56
PLOTTED BY G.J.G. 4-56
NOTE BOOK GRADES CHECKED B. M. S. 6-56
STRUCTURE INDICATIONS CHECKED H.S.T. 6-56
No.