

C. T. H. "M" R/W

OUTAGAMIE COUNTY


PROJECT NO. 100-74

BEGINNING AT INTERSECTION OF C.T.H. "M" & S.T.H. 76 ON SECTION LINE BETW. NW-NW SEC. 17 & NE-NE SEC. 18 — TOWN OF BOVINA, THENCE NORTH ON AND ALONG THE SECTION LINE 6.62 MI. APPROX. TO THE INTERSECTION OF C.T.H. "M" WITH C.T.H. "F" IN THE TOWN OF MAINE.

DISTANCE = 6.62 MI. APPROX.

NATURE OF WORK:

1. WIDENING TO (5) RODS (82.5')
2. RODS OF FENCE TO MOVE
3. DESCRIPTIONS
4. ACREAGE TO BUY

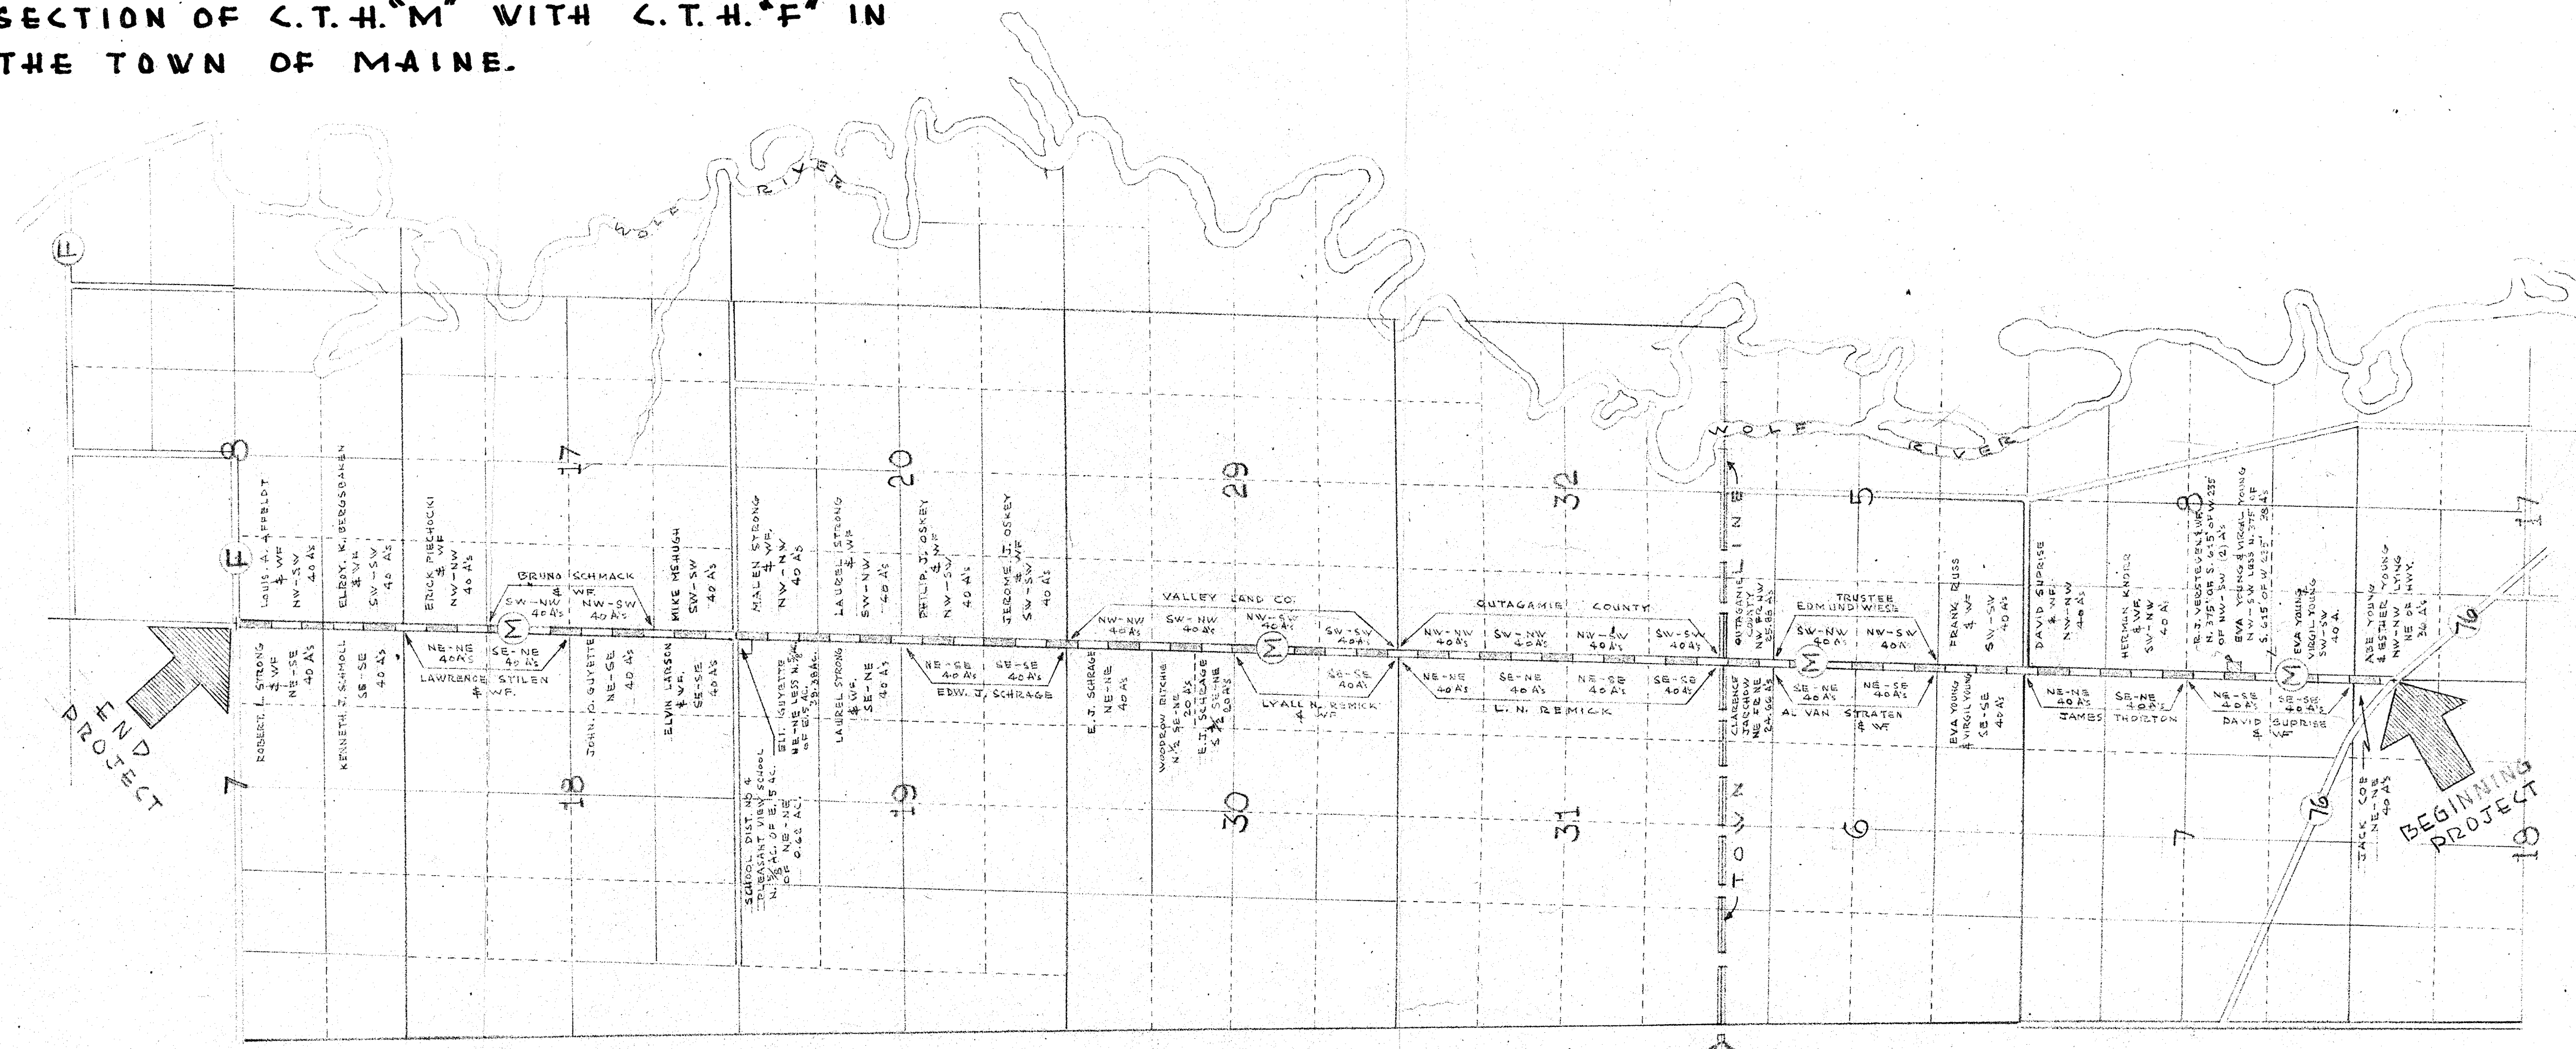


NO.	OWNERS	ACREAGE		RODS	
		TOTAL	ACREAGE	TOTAL STANDARD	TOTAL ELECTRIC
				FENCE TO MOVE	FENCE TO MOVE
					ACREAGE
					TO BUY
1	JACK CDE	0.387	0.129	22.788	0.258
2	DAVID SURPRISE & WF	1.750	0.750	158.8	1.600
3	JAMES THORNTON	1.500	0.500	226.7	1.000
4	EVA YOUNG & VIRGIL YOUNG	1.135	0.615	200.4	0.460
5	AL VAN STRATEN & WF	1.230	0.500		0.730
6	CLARENCE JARCHOW	0.327	0.156		0.171
7	OUTAGAMIE COUNTY	2.298	1.156		1.142
8	EDMUND WIESE (TRUSTEE)	0.778	0.500		0.278
9	FRANK RUSSE & WF	0.278	0.242	75.2	0.030
10	HERMAN KNORR & WF	0.250	0.850		
11	R. J. VERSTEGEN & WF	0.071	0.071	22.7	
12	ABE YOUNG & ESTHER YOUNG	0.141	0.141	45.0	
13	LYALL N. REMICK & WF	3.000	1.500	318.5	1.500
14	E. J. SCHRAGE	1.621	0.875	216.8	0.746
15	WOODROW DITCHIE	0.250	0.125	10.0	0.125
16	VALLEY LAND CO.	2.000	1.000	88.1	1.000
17	LAUREL STRONG	1.000	0.500	91.7	0.500
18	ELI GUYETTE	0.253	0.220	69.1	0.033
19	PLEASANT VIEW SCHOOL DIS NO. 4	0.030	0.030	10.0	0.000
20	TEROME J. OSKEY & WF	0.530	0.250	44.0	20.9
21	PHILIP J. OSKEY & WF	0.539	0.250	66.9	0.342
22	MALEN STRONG & WF	0.717	0.250	46.4	0.467
23	ELVIN LARSON & WF	0.250	0.250	32.1	28.5
24	JOHN O. GUYETTE	0.250	0.250		50.5
25	LAWRENCE STILEN & WF	0.500	0.500	4.4	49.2
26	KENNETH J. SCHMOLL	0.250	0.250		70.0
27	ROBERT L. STRONG & WF	0.250	0.250	6.6	25.3
28	MIKE MEHUGH	0.750	0.250	77.9	0.500
29	BRUNO SCHMACH & WF	1.500	0.500	112.7	18.7
30	ERICK PIECHOCKI	0.750	0.250	80.0	0.500
31	ELROY K. BERGSBAKEN & WF	0.750	0.250	23.2	47.5
32	LOUIS A. AFFELDT	0.750	0.250	79.3	0.500

(1954) County Project #66

C. T. H. "M" R/W	
WIDEN TO (5) RODS	
FRANK M. CHARLESWORTH & ASSOCIATES.	
CONSULTING ENGINEERS & SURVEYORS	
OUTAGAMIE COUNTY SURVEY	
BY DON MAYO	
FRANK KUEHL	
APPROVED, WILLIAMSON	
DUDDY CHARLESWORTH	
T.W.W.	Nov. 1953
1 OF 4	
1" = 100 Rods	100-74 D-11

TOWN OF BOVINA

T 23 N R 16 E

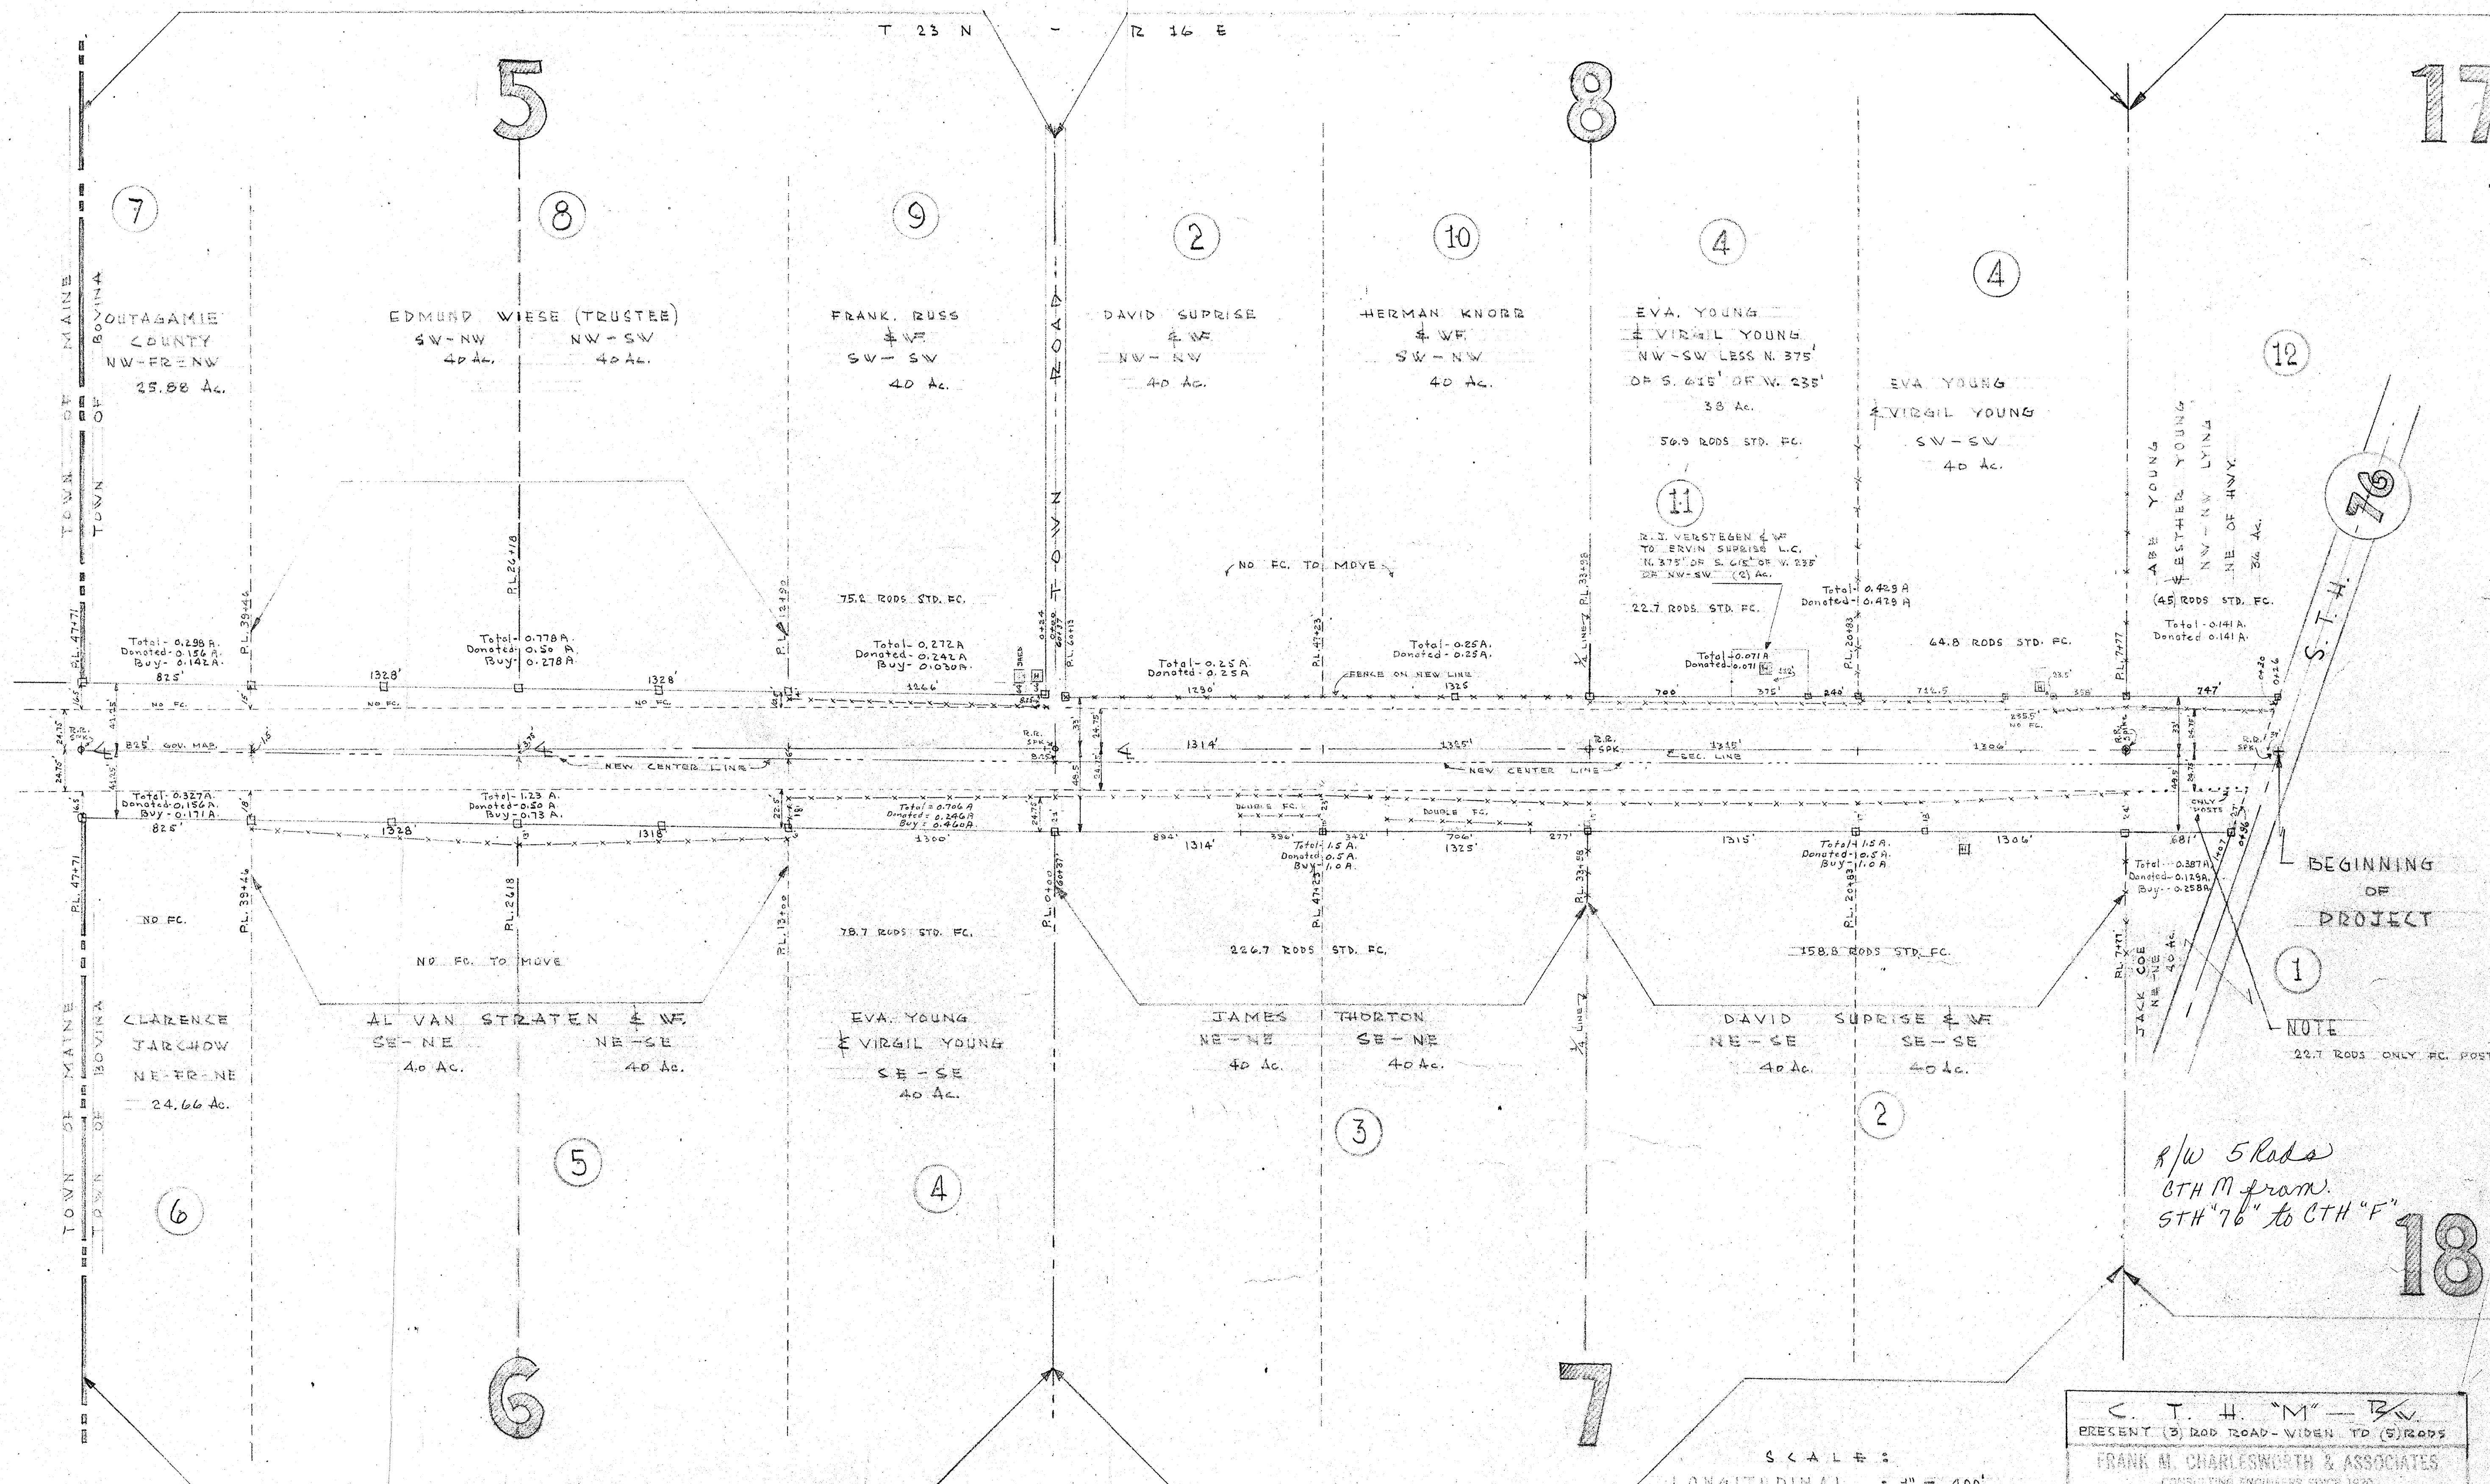

SCALE:
LONGITUDINAL = 1" = 400'
TRANSVERSE = 1" = 50'

C. T. H. "M" - B		
PRESENT (3) ROD ROAD - VIDEN TO (5) RODS		
FRANK M. CHARLESWORTH & ASSOCIATES		
CONSULTING ENGINEERS SINCE 1920		
MAINE COUNTY SURVEYOR		
HON. LEO - CONTRACTED - FROM 1920		
APPLIC. 10/15/53		
DRAWN BY	DATE	SHEET NO.
R.W.M.	NOV. 1953	2 OF 4
AS SHOWN	100-79	D-11

TOWN OF MAINE

T 24 N - R 16 E

29


32

16

7

VALLEY LAND CO.

OUTAGAMIE COUNTY

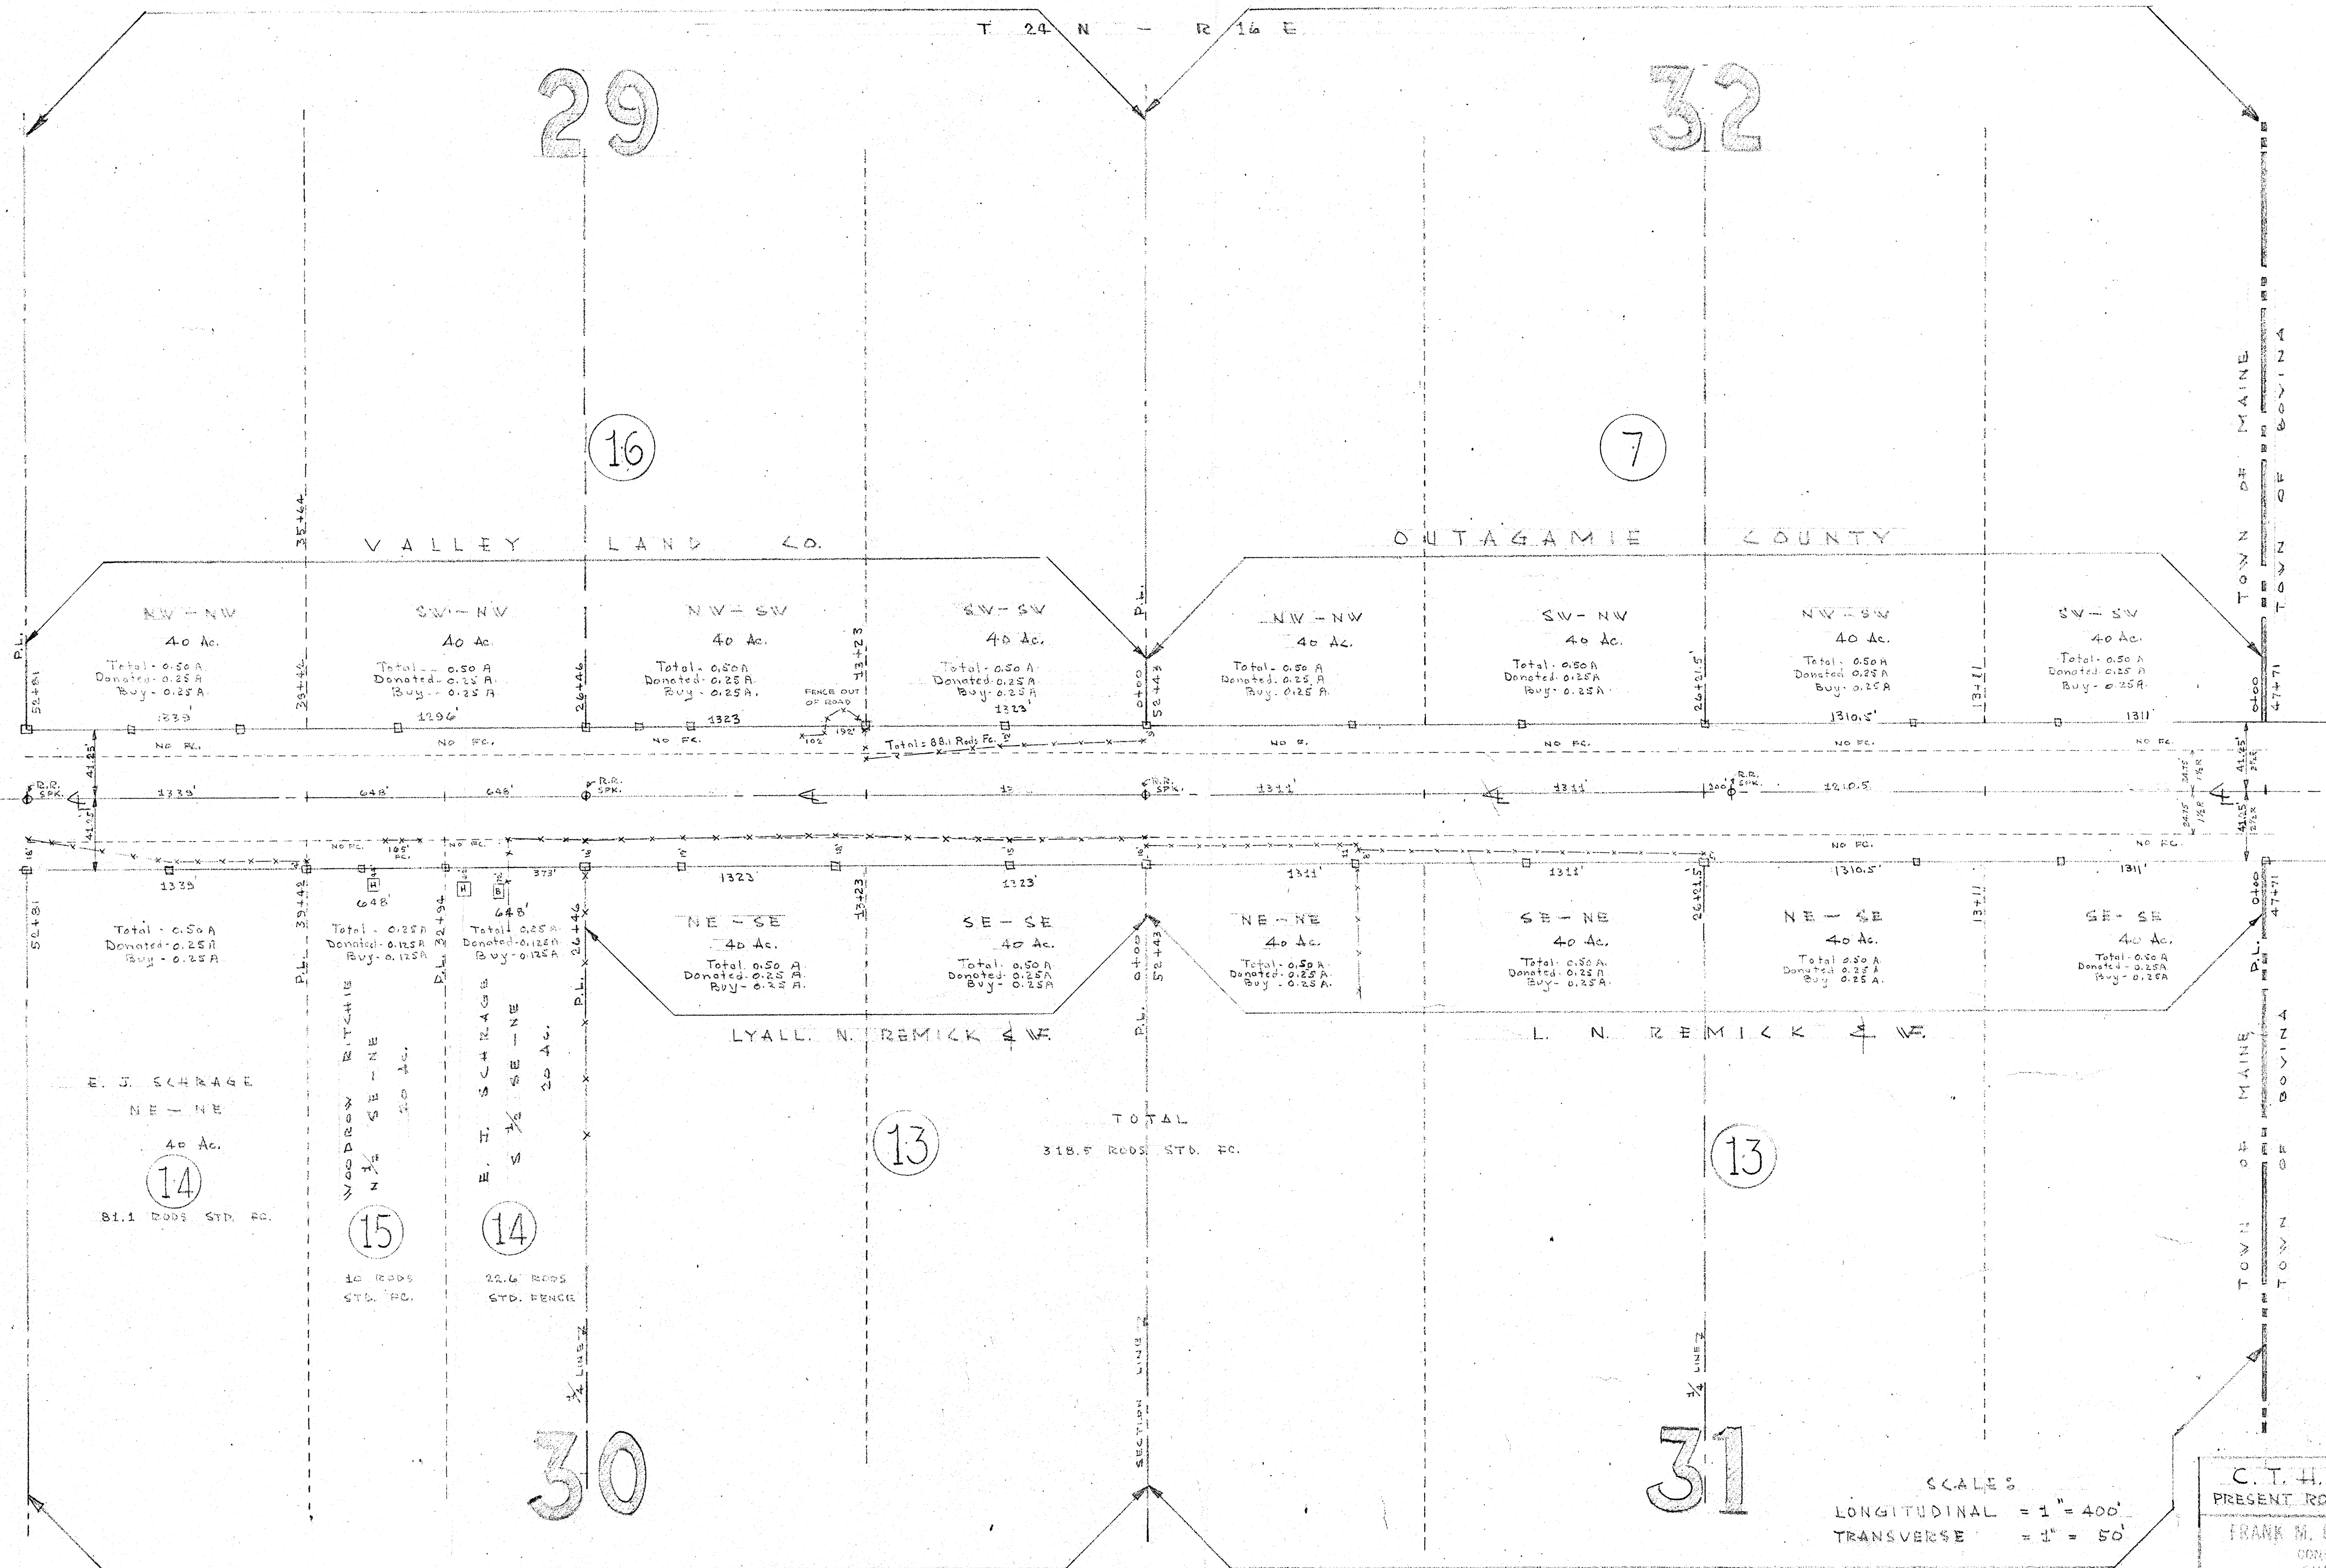

SCALES
LONGITUDINAL = 1" = 400'
TRANSVERSE = 1" = 50'

C. T. H. "M" ¹³ / _W		
PRESENT ROAD (3) RODS - VIDE TO (5) RODS		
FRANK M. CHARLESWORTH & ASSOCIATES		
CONSULTING ENGINEERS SINCE 1920		
OUTAGAMIE COUNTY SURVEYOR		
LOCAL 110 - "GUTHRIE" - PHONE 55825		
APPLETON, WISCONSIN		
R. W. W.	Nov. 1953	3 of 4
49-540WN	100-75	D-11

8

7

PROJECT
IND
C.T.H. "F"

T O W N O F M A I N E

T 24 N - R 16 E

17

20

18

19


T O W N O F M A I N E

T 24 N - R 16 E

SCALE:
LONGITUDINAL = 1" = 400'
TRANSVERSE = 1" = 50'

C. T. H. "M" T2 W
PRESENT ROAD (3) RODS - WIDEN TO (5) RODS
FRANK M. CHARLESWORTH & ASSOCIATES
CONSULTING ENGINEERS SINCE 1920
OUTAGAMIE COUNTY SURVEYOR
ROOM 112 - COURTHOUSE - PHONE 5488
APPLETON, WISCONSIN

BRANCH BY T2 W. W.	DATE Nov. 1953	SHEET NO. 4 OF 4
AS SHOWN	100-79	D-11

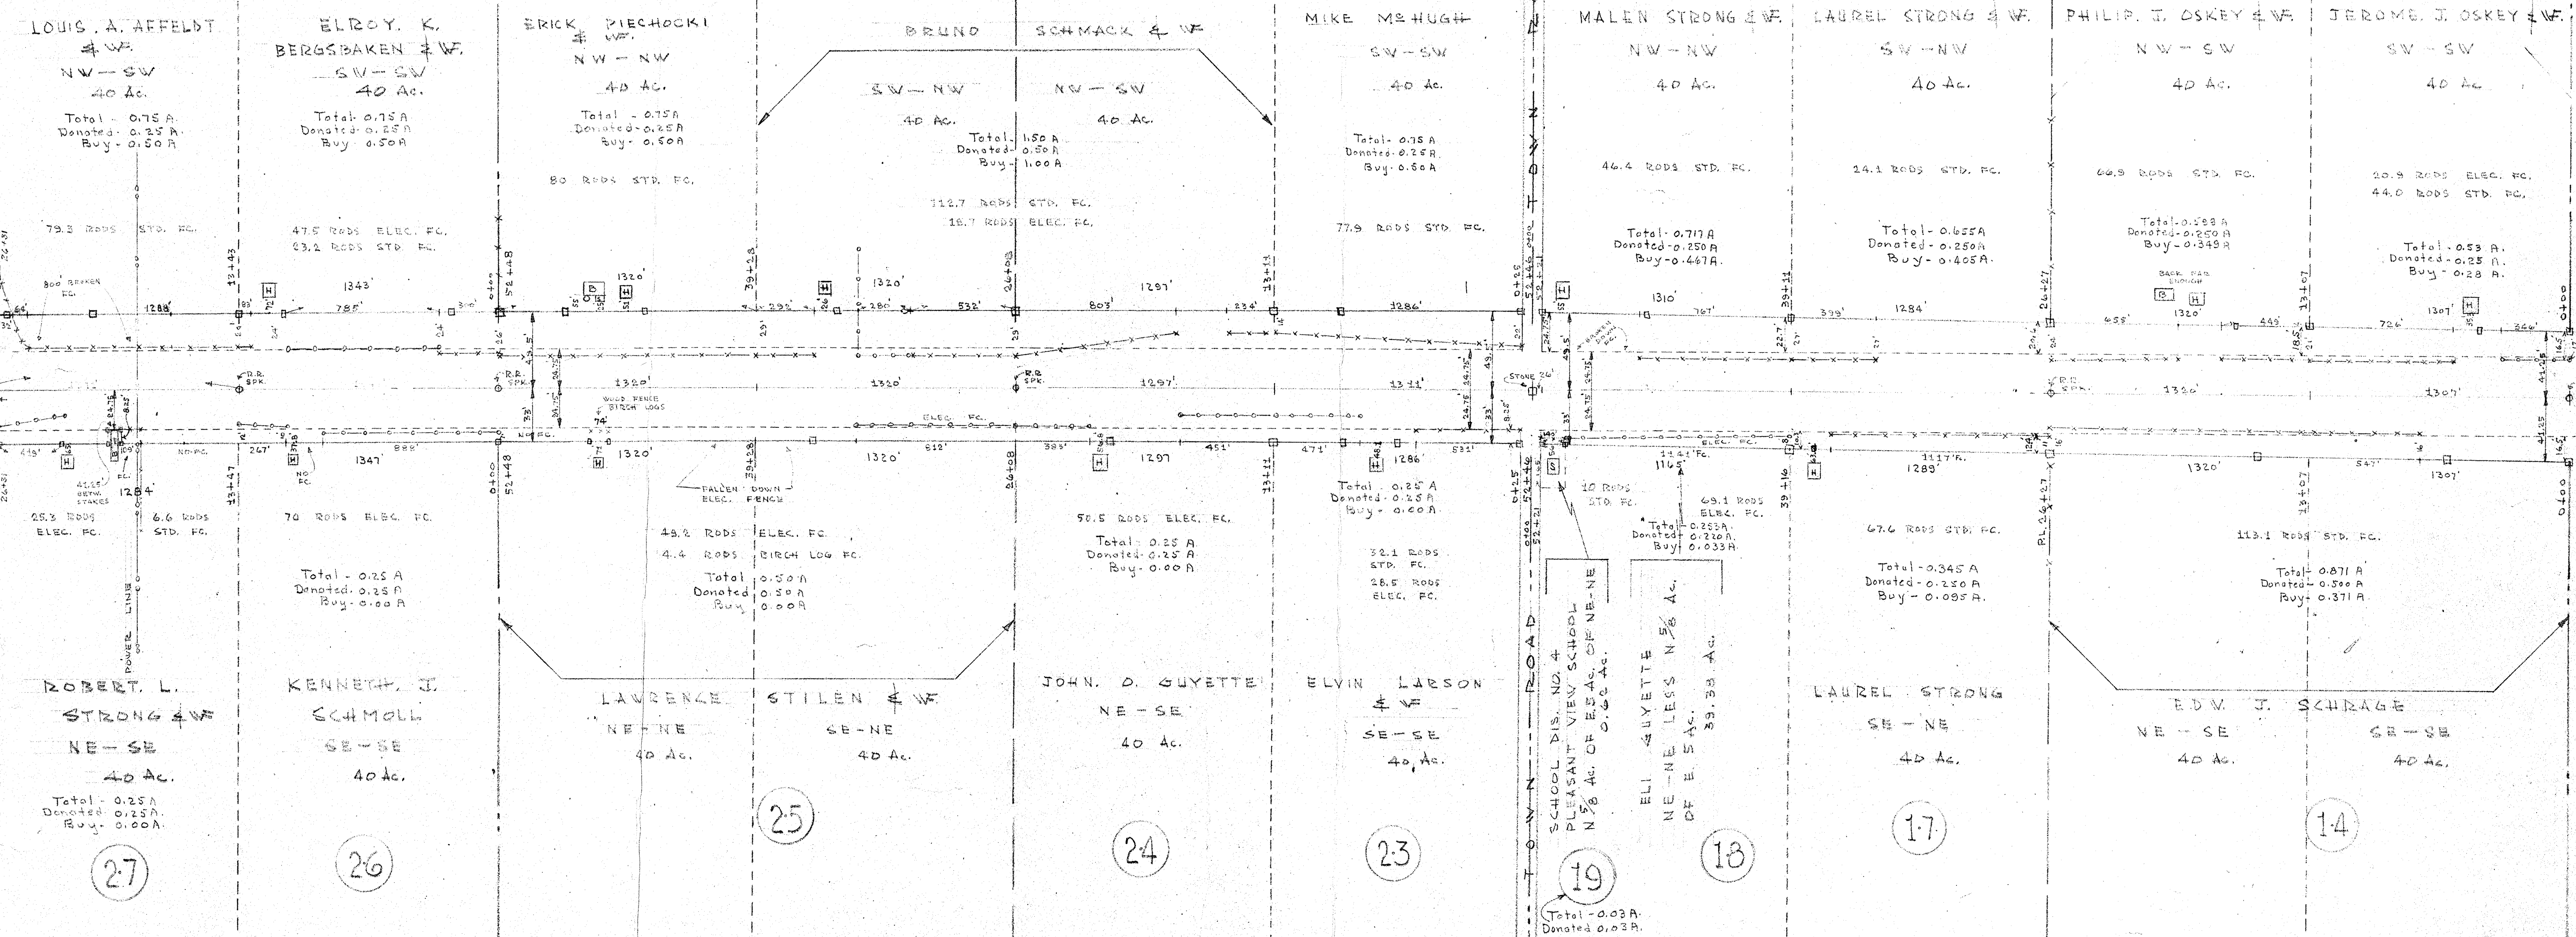


PARCEL NUMBER	SHEET NUMBER	OWNER	INTEREST * REQUIRED	L.H.E. ACRES		R/W ACRES REQ'D.			TOTAL ACRE REQ'D.
				TEMP.	PERM.	NEW	EXISTING	TOTAL	
1	4.0	JEFF PARKER & BARBARA PARKER	FEE TITLE	—	—	0.15	0.48	0.63	9.37
2	4.0	RICHARD REINKE	FEE TITLE	—	—	0.33	1.28	1.61	38.39


R/W PROJECT NUMBER	SHEET NUMBER	TOTAL SHEETS
FEDERAL PROJECT NUMBER	4.0	

PLAT OF RIGHT OF WAY REQUIRED FOR C.T.H. "M" & C.T.H. "S" INTERSECTION OUTAGAMIE COUNTY		
SCALE 0 50 100 200 FT. 	DATE <u>MARCH 18, 1988</u>	

----	SECTION LINE	AC.	ACRES	N	NORTH
----	QUARTER LINE	ETUX	AND WIFE	P.C.	POINT OF CURVATURE
----	TOWNSHIP AND RANGE LINE	Δ	CENTRAL ANGLE	P.I.	POINT OF INTERSECTION
----	PROPOSED OR NEW CENTERLINE	COR.	CORNER	P.T.	POINT OF TANGENCY
----	PROPOSED OR NEW R/W LINE	C.T.H.	COUNTY TRUNK HIGHWAY	R	RADIUS
----	EXISTING R/W LINE	D	DEGREE OF CURVE	R/W	RIGHT OF WAY
PL.---	PROPERTY LINE	E	EAST	SEC.	SECTION
----	SLOPE INTERCEPTS	L	LENGTH OF CURVE	S	SOUTH
----	LIMITED HIGHWAY EASEMENT	L.H.E.	LIMITED HIGHWAY EASEMENT	STA.	STATION
o	R/W POINT	LC	LONG CHORD	T.	TOWN
x-x-x	FENCE	LCB	LONG CHORD BEARING	T	TANGENT LENGTH OF CURVE
o	SECTION OR QUARTER CORNER	MI	MILE	W	WEST
o	POWER POLE	R.	RANGE		
o	TELEPHONE PEDESTAL				
---	UNDERGROUND TELEPHONE CABLE				
▼	R/W MARKER POST				

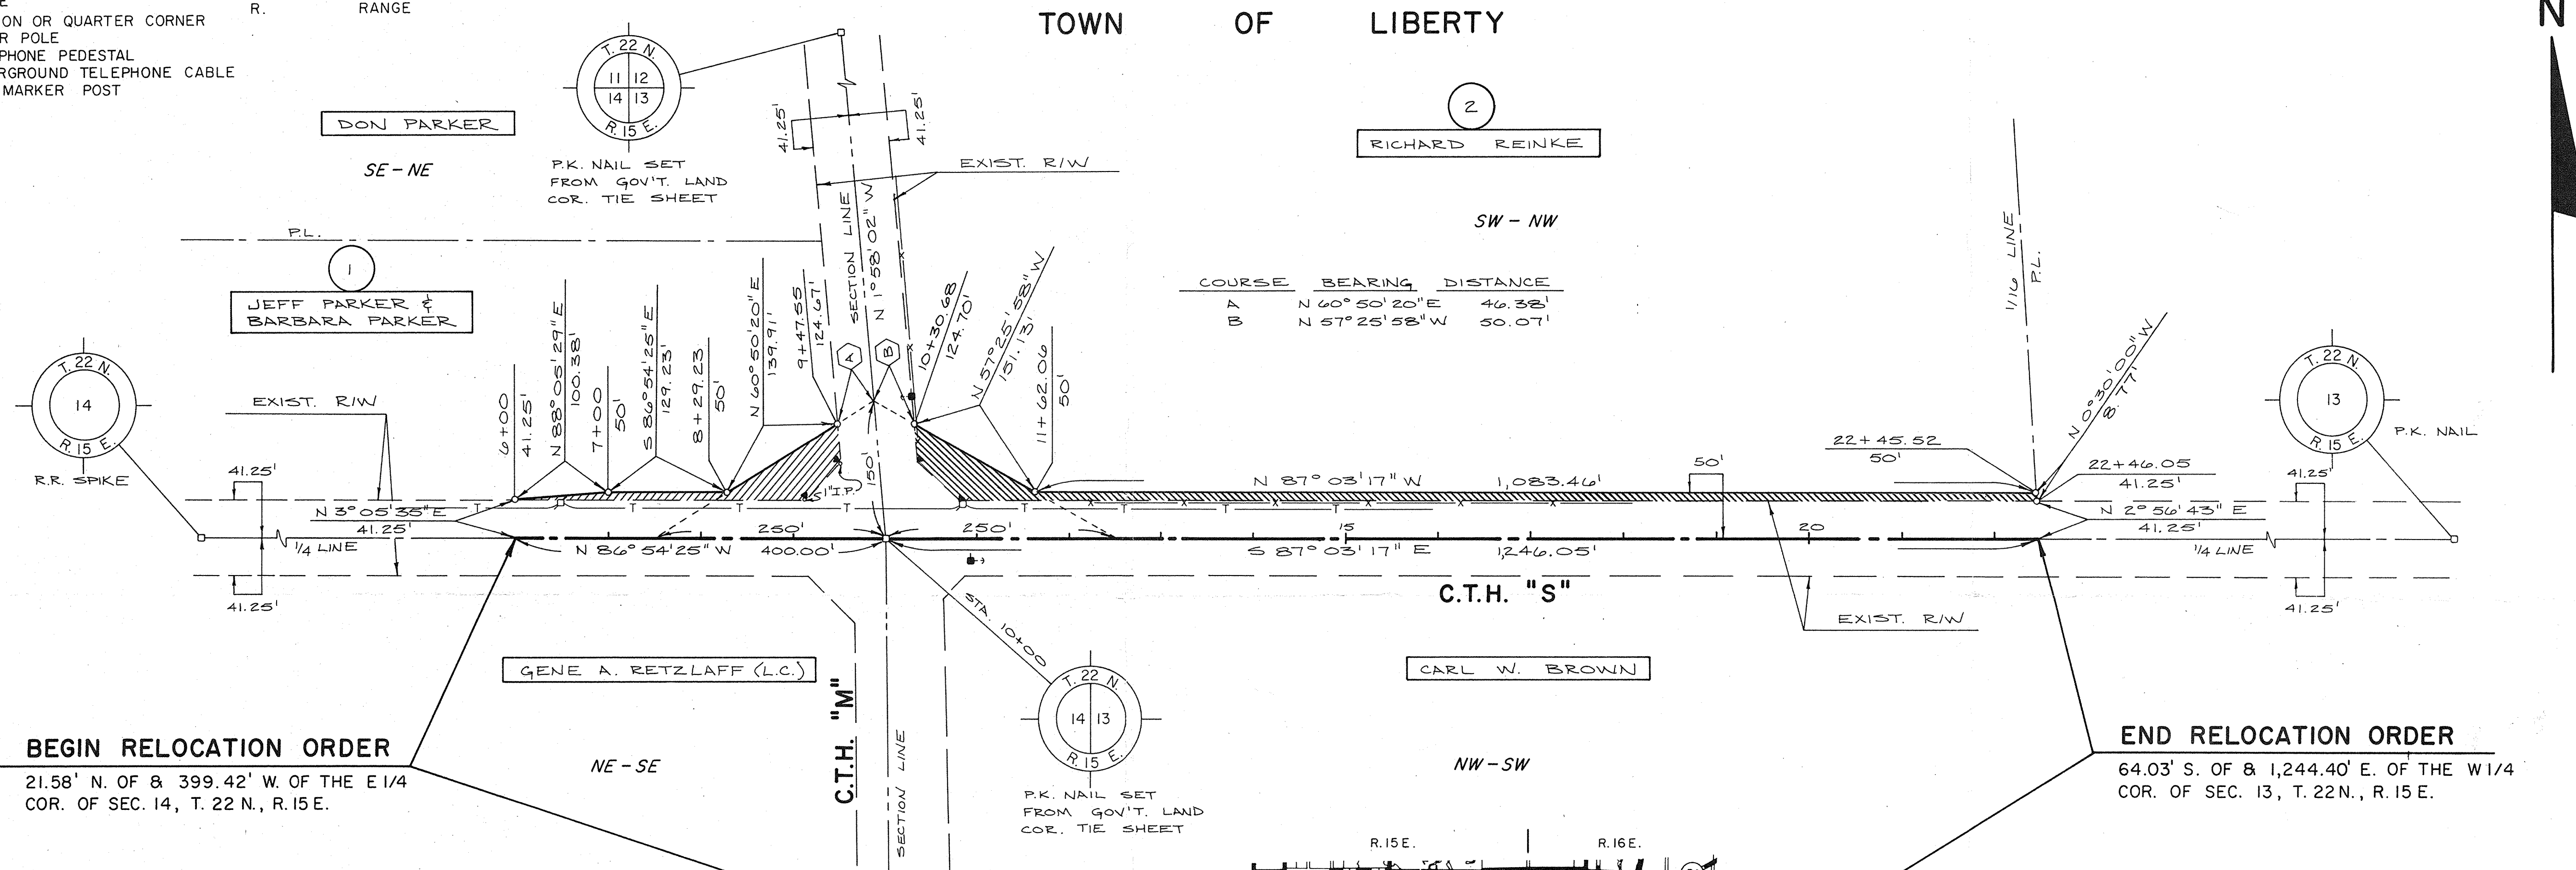

AREAS SHOWN IN THE TOTAL ACRES COLUMN MAY BE APPROXIMATE AND ARE DERIVED FROM TAX ROLLS OR OTHER AVAILABLE SOURCES AND MAY NOT INCLUDE LANDS OF THE OWNER WHICH ARE NOT CONTIGUOUS TO THE AREA TO BE ACQUIRED.

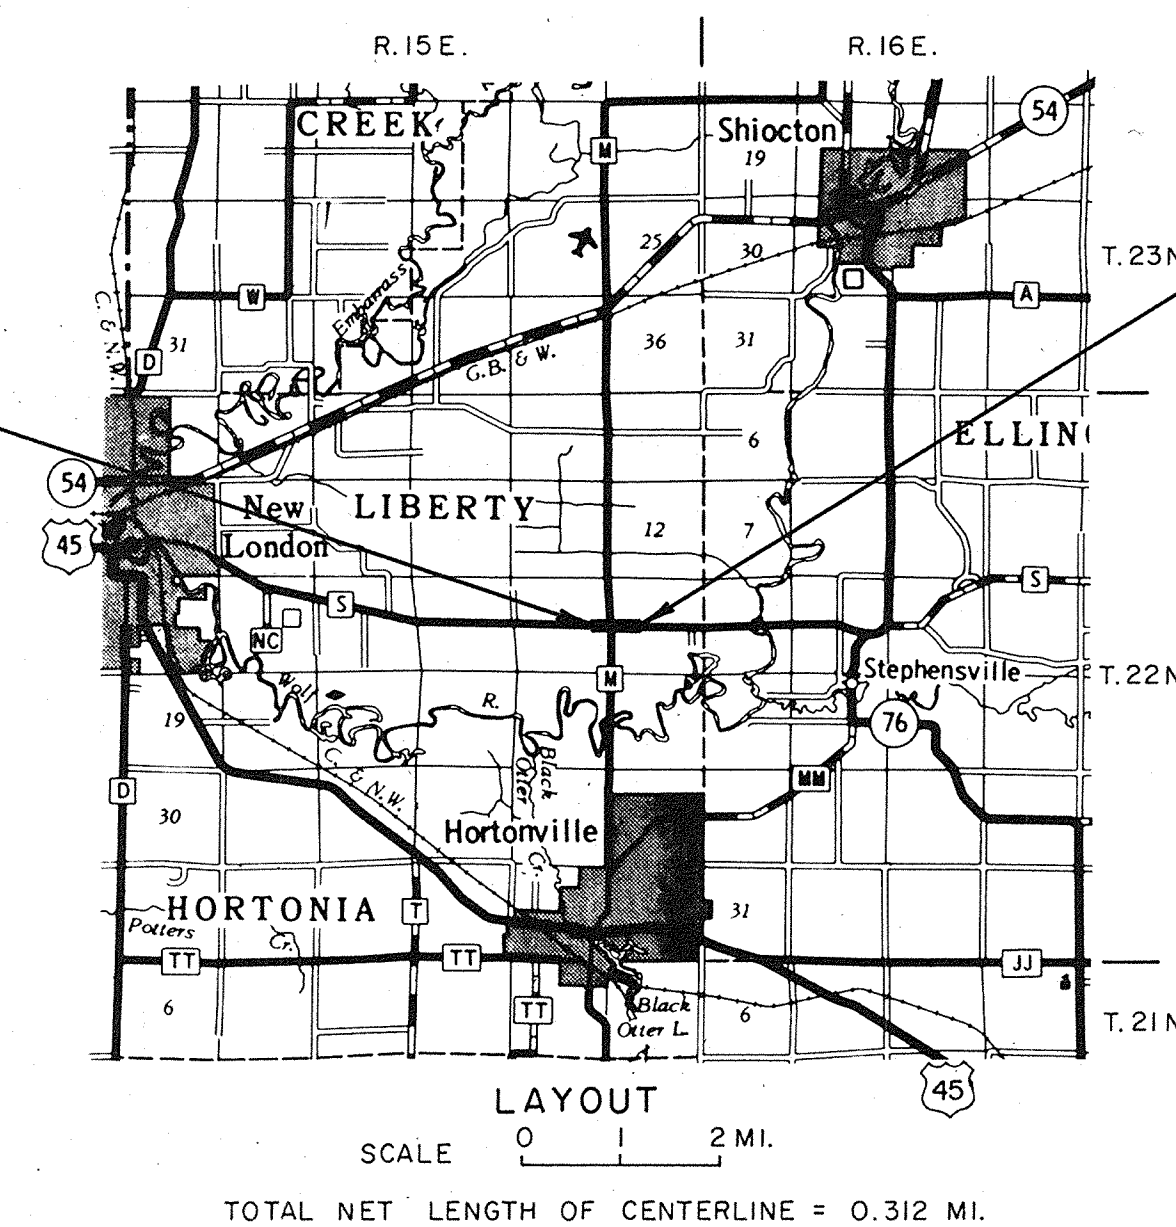

APPROVED

FOR

OUTAGAMIE COUNTY

3-18-88 7 March 1988

Date County Highway Commissioner

PLAT PREPARED BY:

OMNI ENGINEERS & SURVEYORS

APPLETON, WISCONSIN



Larry J. Miller

3/18/88

Date