


K-1

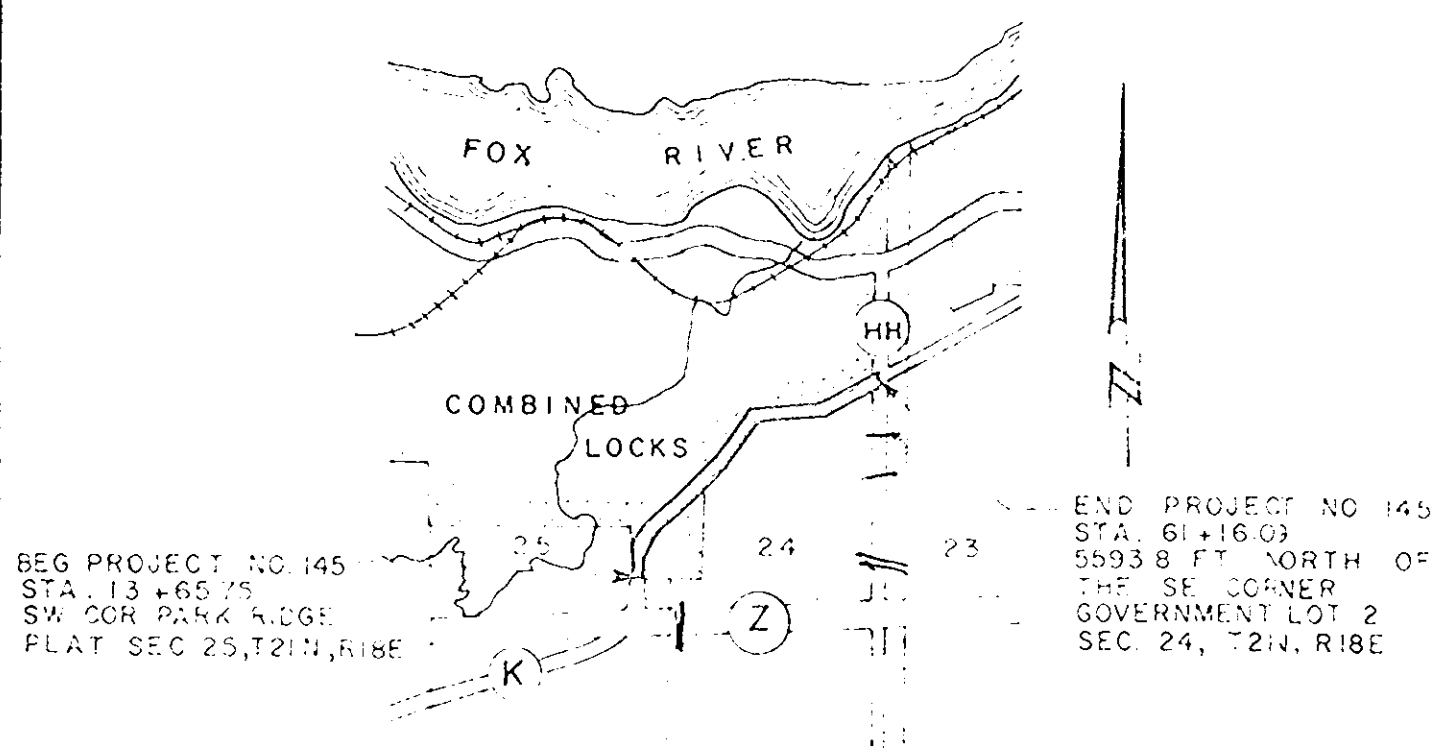

LOCATION SKETCH

PI. 33+66.53
I 164°-43'-20"
A 15°-16'-40"
D 5°-00'
T .53 69'
L 305.56'
E 9.10'
R 1145.92'

PI. 53+19.79
I 155°-06'-54"
A 24°-53'-06"
D 6°-30'
T 194.49'
L 382.85'
E 21.20'
R 881.47'

PI. 42+10.35
I 131°-53'-40"
A 48°-06'-20"
D 7°-00'
T 365.33'
L 687.22'
E 77.83'
R 818.51'



SCHEDULE OF LANDS AND INTERESTS REQUIRED				
PARCEL NUMBER	OWNER	INTERESTS REQUIRED	ACRES	REMARK
1	JAMES F. DE LAIN	FEE	0.007	
2	HENRY F. THERRIEN	FEE	0.01	
3	ROBERT W. BERGHUIS	FEE & LHE	2.40	
4	WILLIAM J. VAN DALEN JR.	FEE	0.95	
5	CLARENCE A. PENNINGS	FEE	0.22	
6	MILDRED KRONFORST	FEE	0.06	
7	SYLVESTER J. BEYER	FEE	0.06	
8	HARRIET ZWICK	FEE & LHE	0.23	
9	GEORGE ZWICK JR.	FEE	0.06	
10	MARVIN ZWICK	FEE	0.04	
11	JOSEPH VAN DAALWYK	FEE	0.02	
12	EUGENE ERICKSON	FEE & LHE	0.03	
13	GERALD J. KLISTER	FEE & LHE	0.05	
14	HERMAN M. WITTMAN	FEE	0.02	
15	SYLVESTER VANDENBERG	FEE	0.06	
16	FLOYD G. HURST	FEE	0.02	
17	NORTHEASTERN POWER CO.	RELEASE OF RIGHTS		

NOTE: BEARINGS SHOWN ON THIS PLAT REFER TO NORTH AS SHOWN ON PARK RIDGE PLAT TO THE VILLAGE OF COMBINED LOCKS. BEARINGS OF EACH TANGENT TO THE NEAREST TEN SECONDS.

STANDARD ABBREVIATIONS
H HOUSE
S GARAGE
CH CHANNEL
P PROPERTY LINE

PI. 26+74.65
I 170°-24'-40"
A 9°-35'-20"
D 3°-00'
T 160.9'
L 319.63'
E 6.71'
R 1909.86'

PI. 61+29.97
I 175°-29'-00"
A 4°-3'-00"
D 1°-30'
T 150.63'
L 301.11'
E 2.97'
R 3819.72'

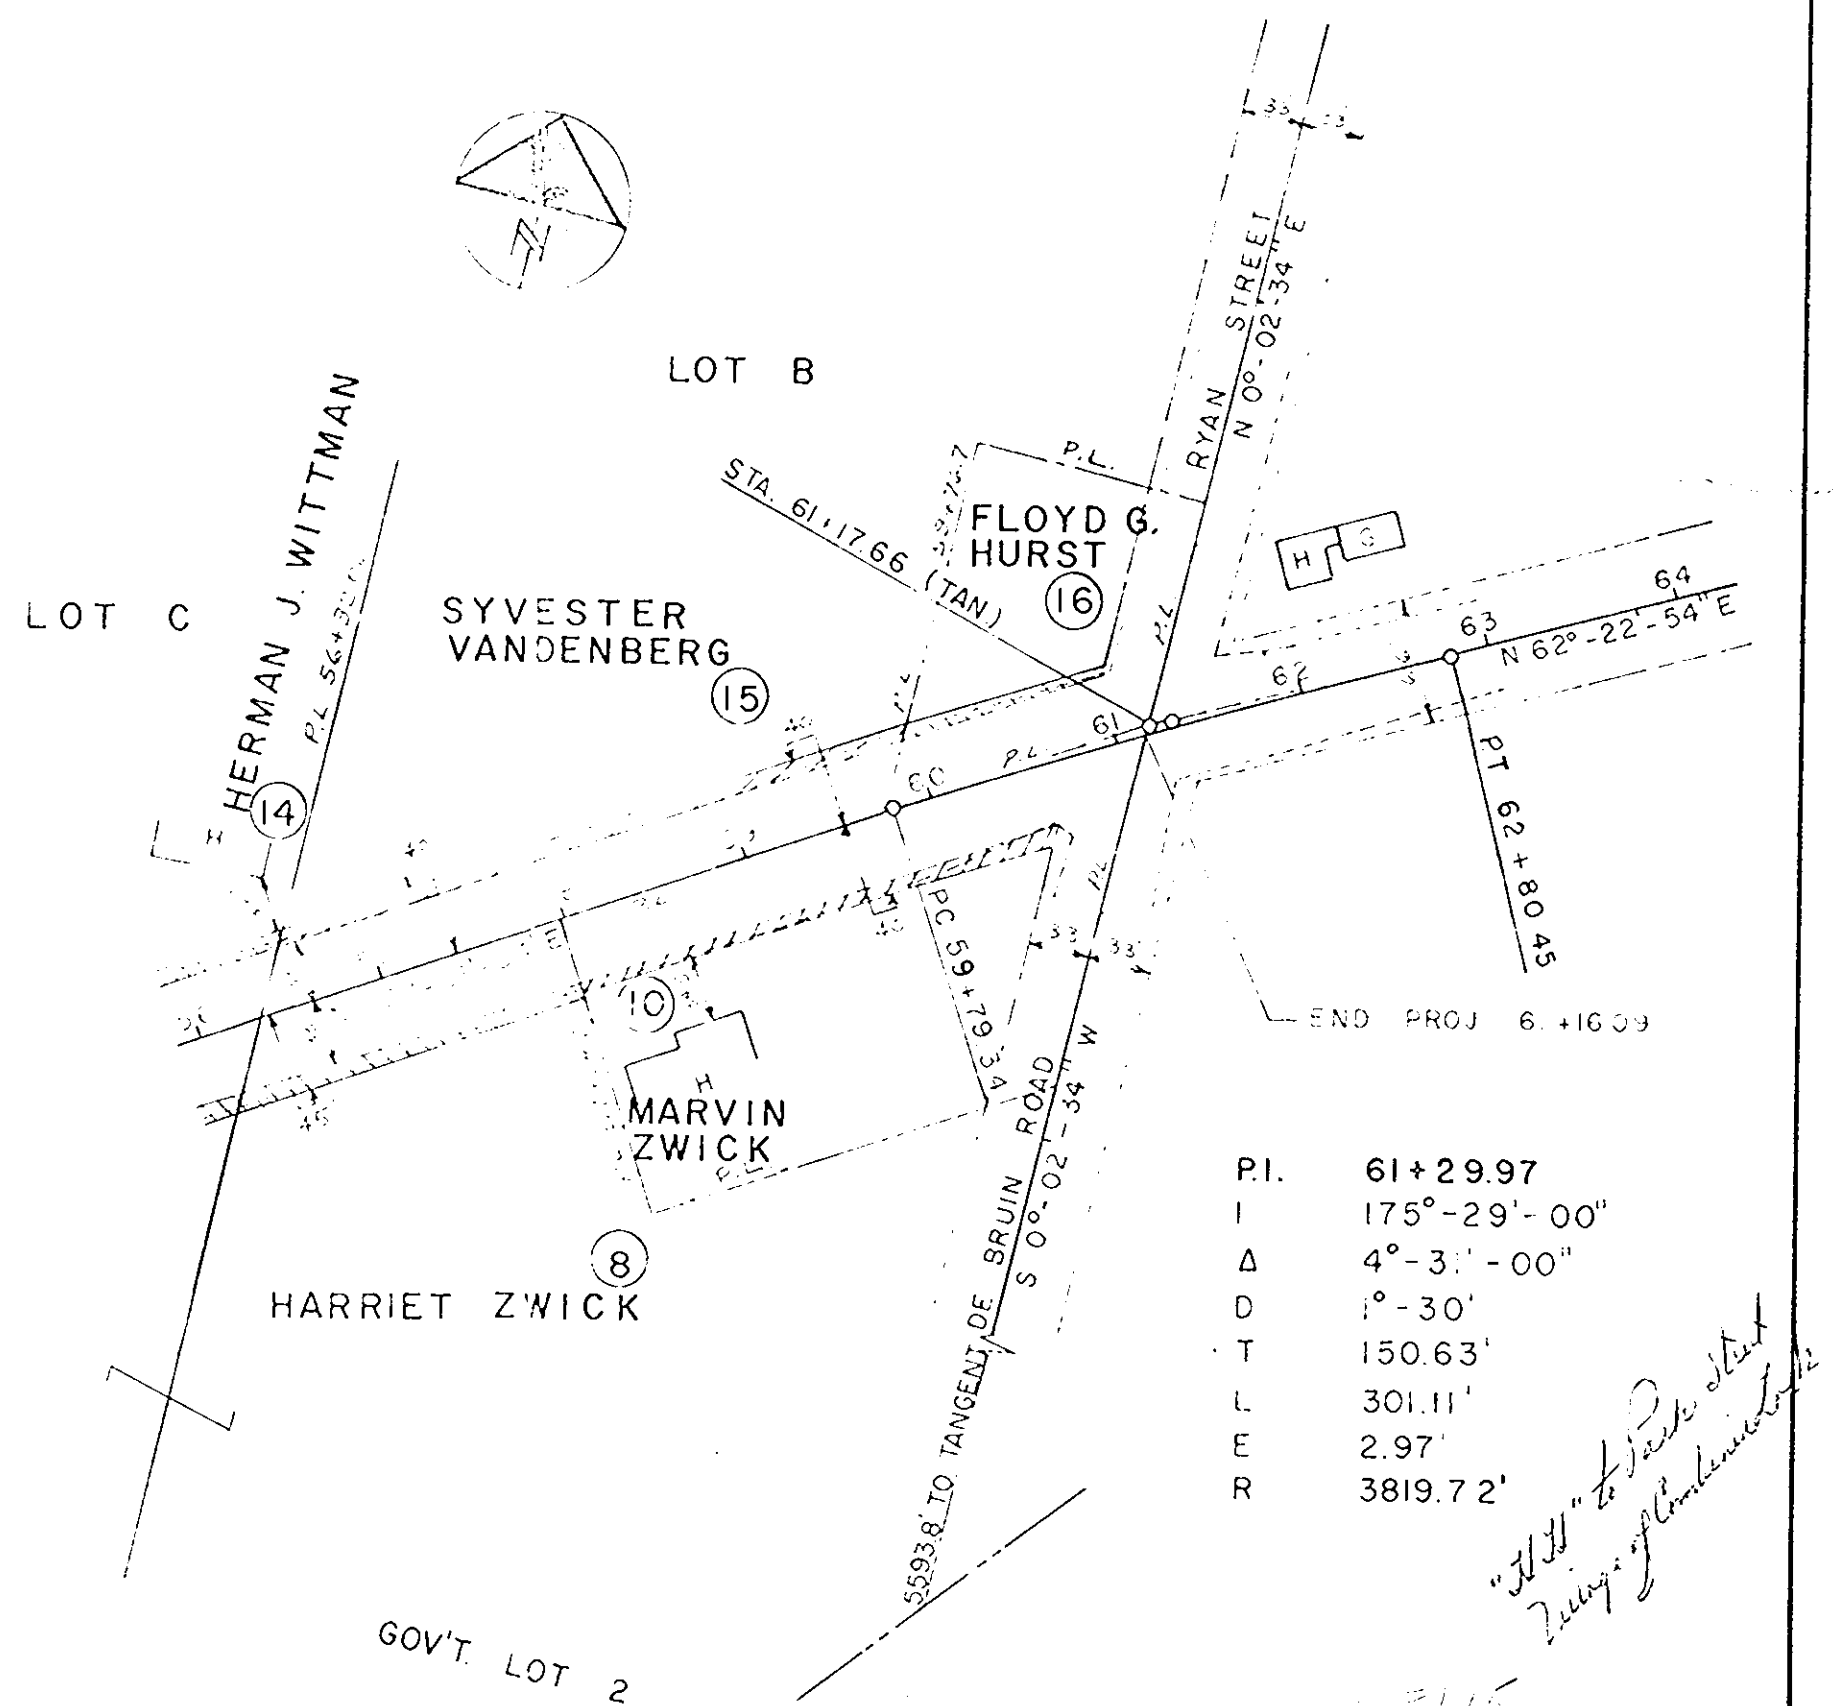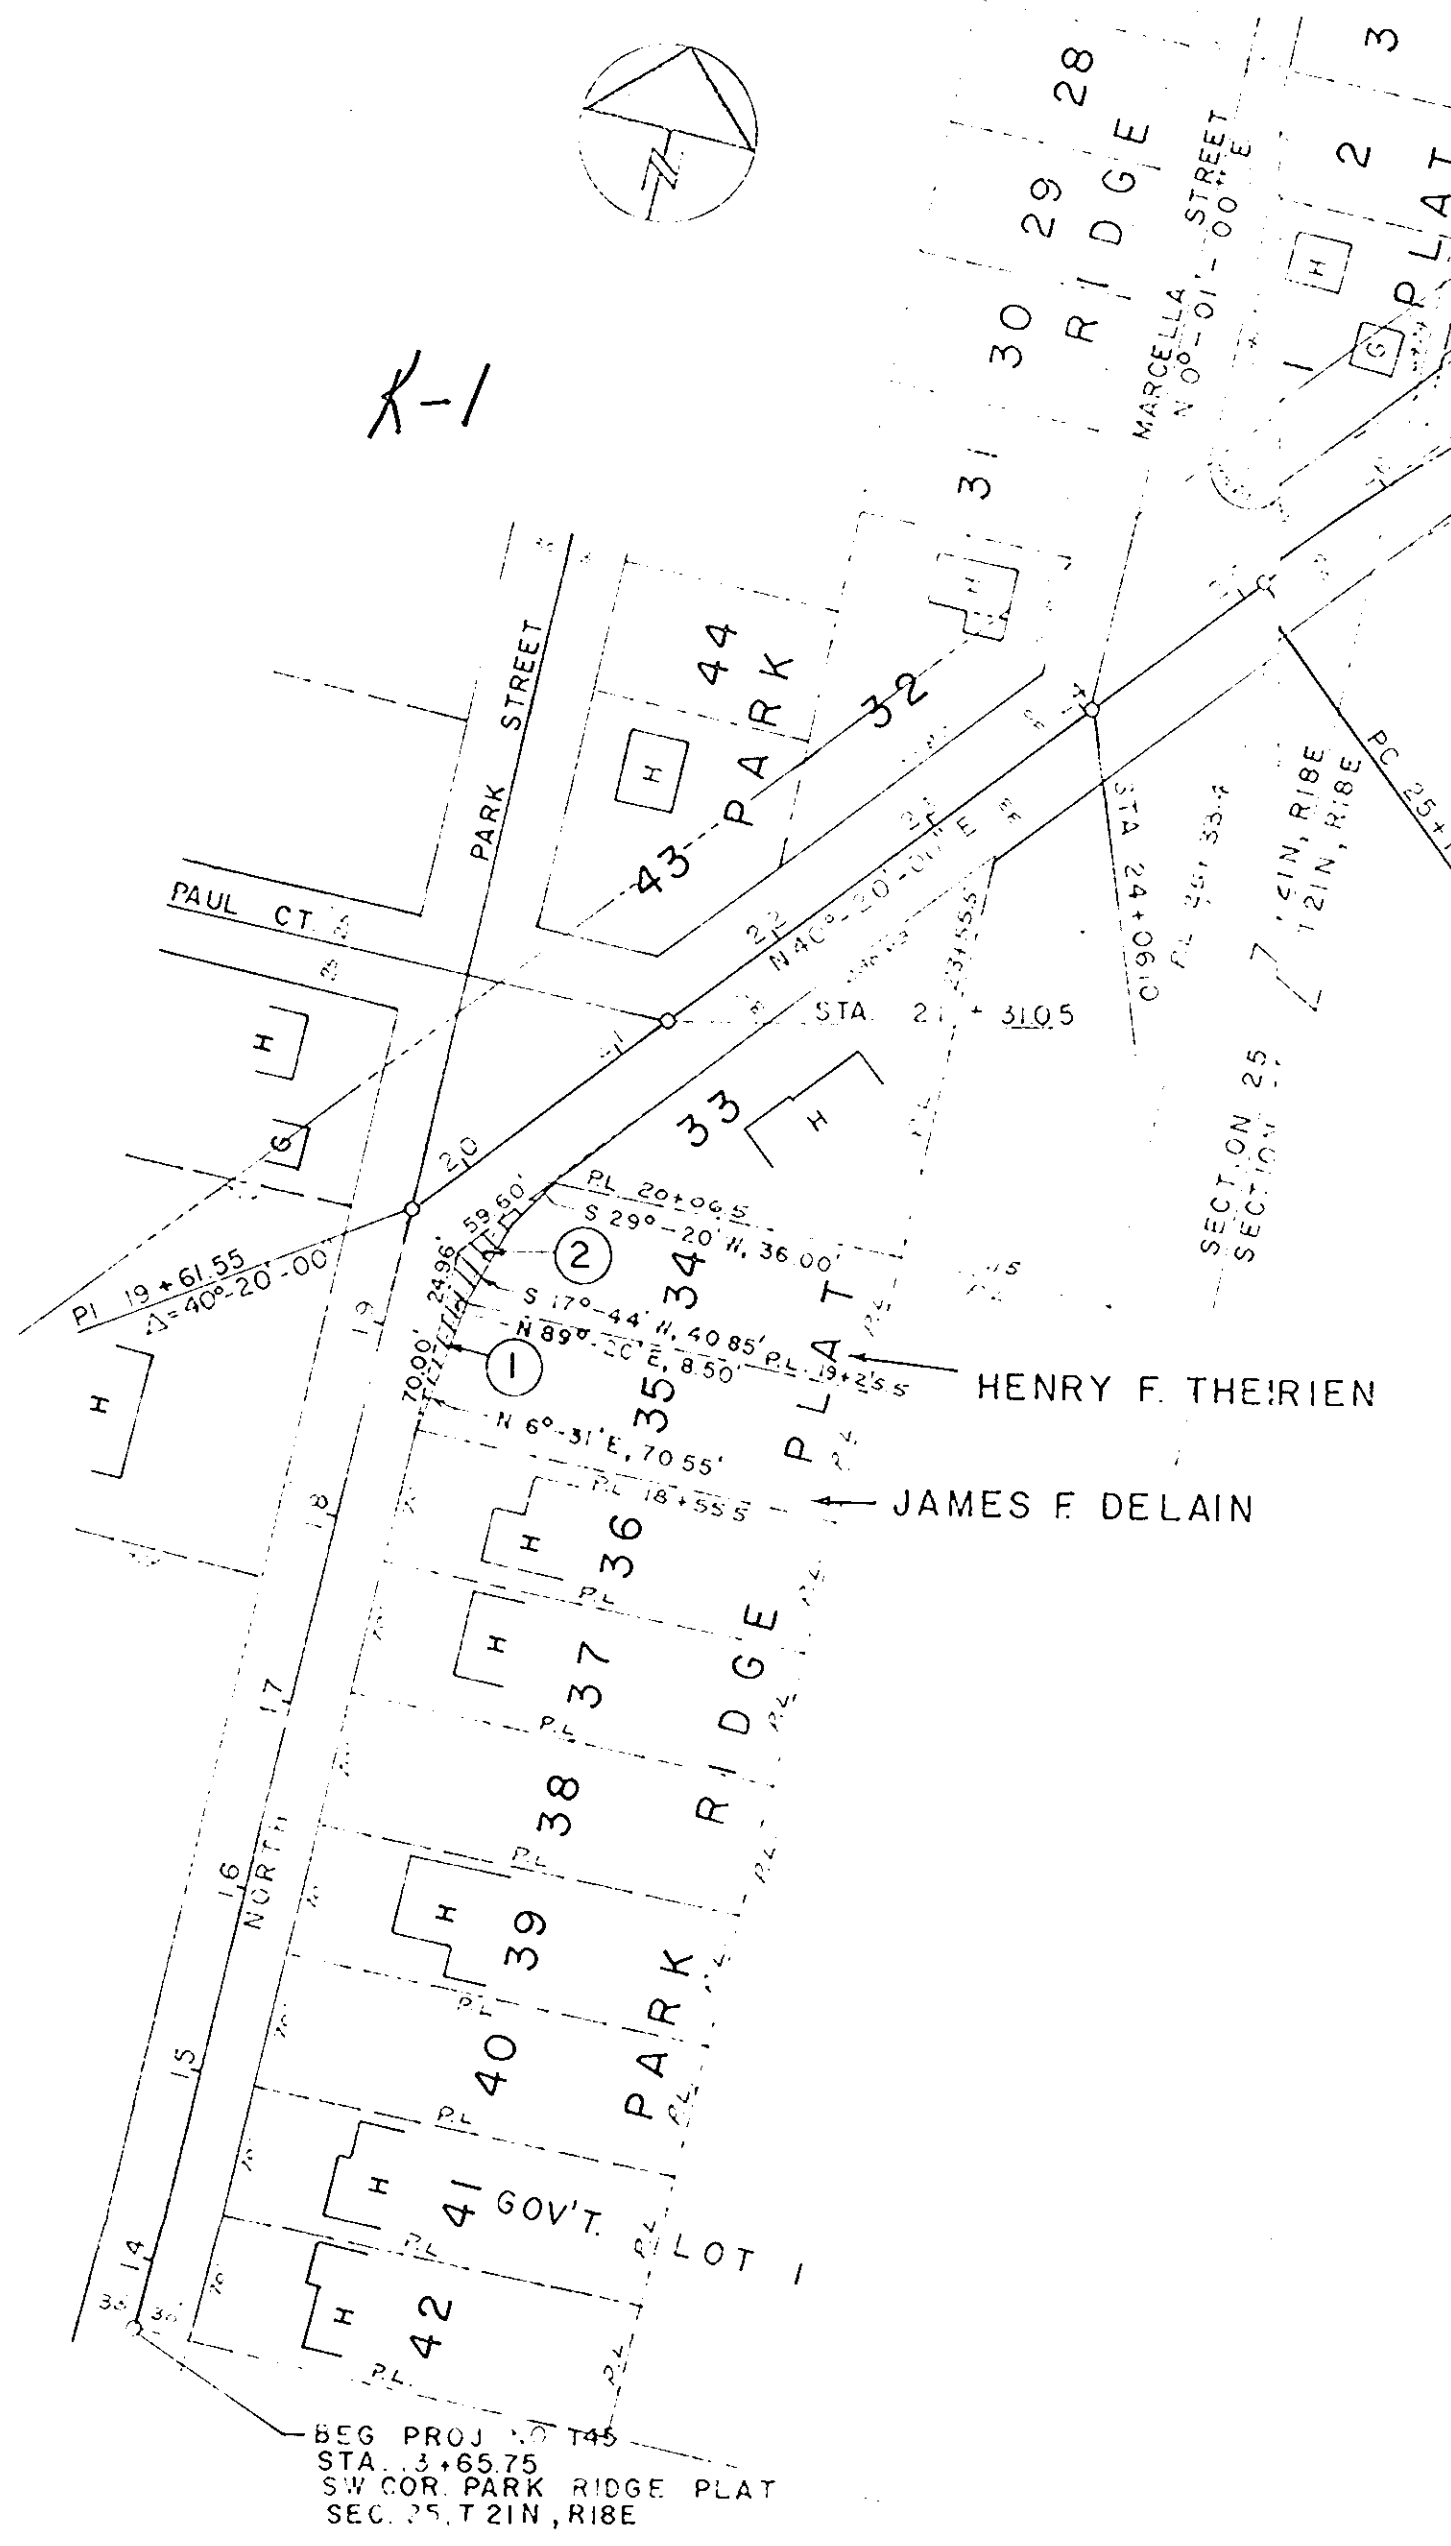

PLAT OF RIGHT OF WAY		
SCALE: 1"=100'	APPROVED BY:	DRAWN BY R.P.
DATE: DEC. 1966		REVISED 1/1/67
OUTAGAMIE COUNTY C.T.H. "K"		
PHILLIPS ENGINEERING COMPANY CONSULTING ENGINEERS KIMBERLY, WISCONSIN		DRAWING NUMBER 56629 SHEET 1 OF 1